


PLANS
NOT
TO
SCALE

TITLE PAGE SHEET No. 1
TYPICAL CROSS-SECTIONS
OF IMPROVEMENT . SHEET No. 2
SUMMARY SHEET . . SHEET No. 2
PLAN AND PROFILE . SHEET No. 3-B
CROSS-SECTION . . . SHEET No. 3
MASS DIAGRAM . . . SHEET No. 3

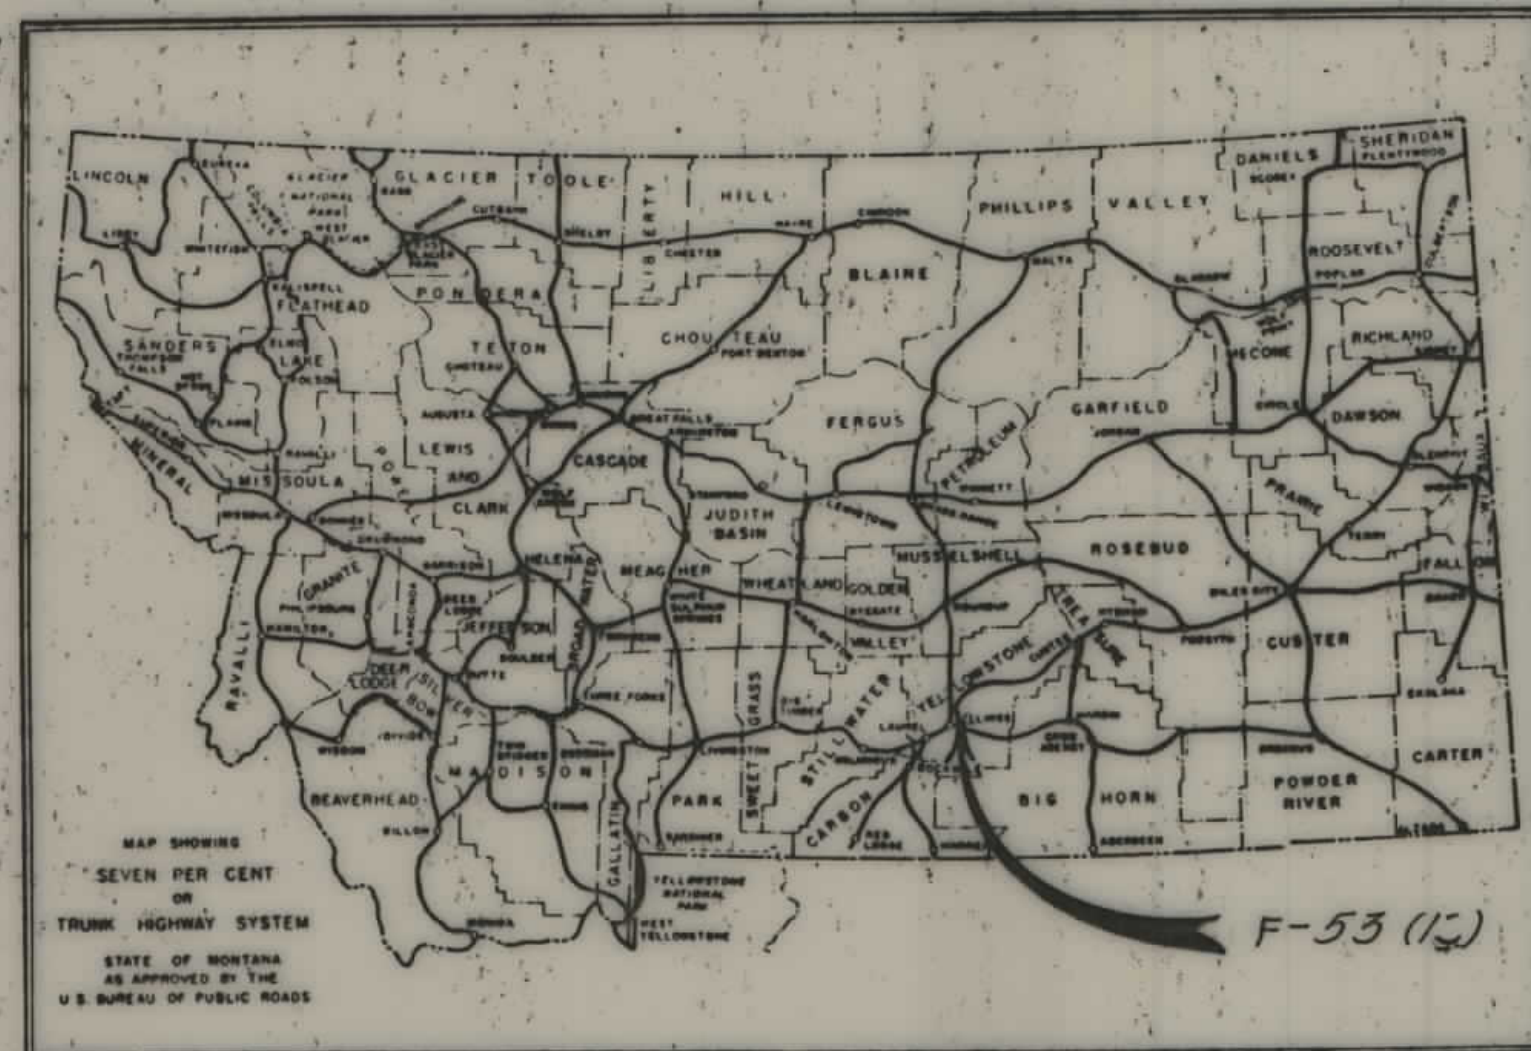

PLAN AND PROFILE OF PROPOSED
FEDERAL AID PROJECT NO. F-53(12) P.E., R/W., & I. C.
F-53(13) CONST. (STORM SEWER)
BILLINGS POMPEYS PILLAR
YELLOWSTONE COUNTY
LENGTH 1.459 MILES

SCALES
HORIZONTAL: 1 Inch= 50 Feet
VERTICAL: 1 Inch= 10 Feet
CROSS SECTIONS--HOR. & VERT.: 1 Inch= 10 Feet
REDUCTION PRINTS 1/2 ORIGINAL SCALE

ALL SURFACING MATERIALS ~~TO BE~~
FURNISHED BY CONTRACTOR.

FED. ROAD DIV. NO.	STATE	FAP	FISCAL YEAR	SHEET NO.	TOTAL SHEETS
	MONT.	F-53(13)		1	8

STATE NUMBER 5077-12
PLANS COMPLETED 2
CONTRACT COMPLETED Oct. 18, 1965
BILLINGS HEIGHTS
REVISED TO SHOW R/W &
PROPOSED SEWER LINES
6-29-67

STATE AND NATIONAL LINE.....

COUNTY LINE.....

CITY, VILLAGE OR BOROUGH LINE.....

TOWNSHIP LINE.....

SECTION LINE.....

RESERVATION LINE.....

FENCE LINE.....

GUARD RAIL.....

UNFENCED PROPERTY.....

RIGHT OF WAY LINE.....

RIGHT OF WAY LINE FENCED.....

TRAVELED WAY.....

RAILROADS.....

RETAINING WALLS.....

BASE OR SURVEY LINE.....

LEVEE.....

CULVERTS IN PLACE (PLAN).....

NEW CULVERTS (PLAN).....

NEW CULVERTS (PROFILE).....

TROLLEY POLE.....

POWER POLE.....

TELEPHONE OR TELEGRAPH POLE.....


MARSH.....

DITCH.....


RIPRAP.....

BRIDGE.....


GRADED ROAD.....
GRAVELED ROAD.....
OILED ROAD.....
PAVED ROAD.....

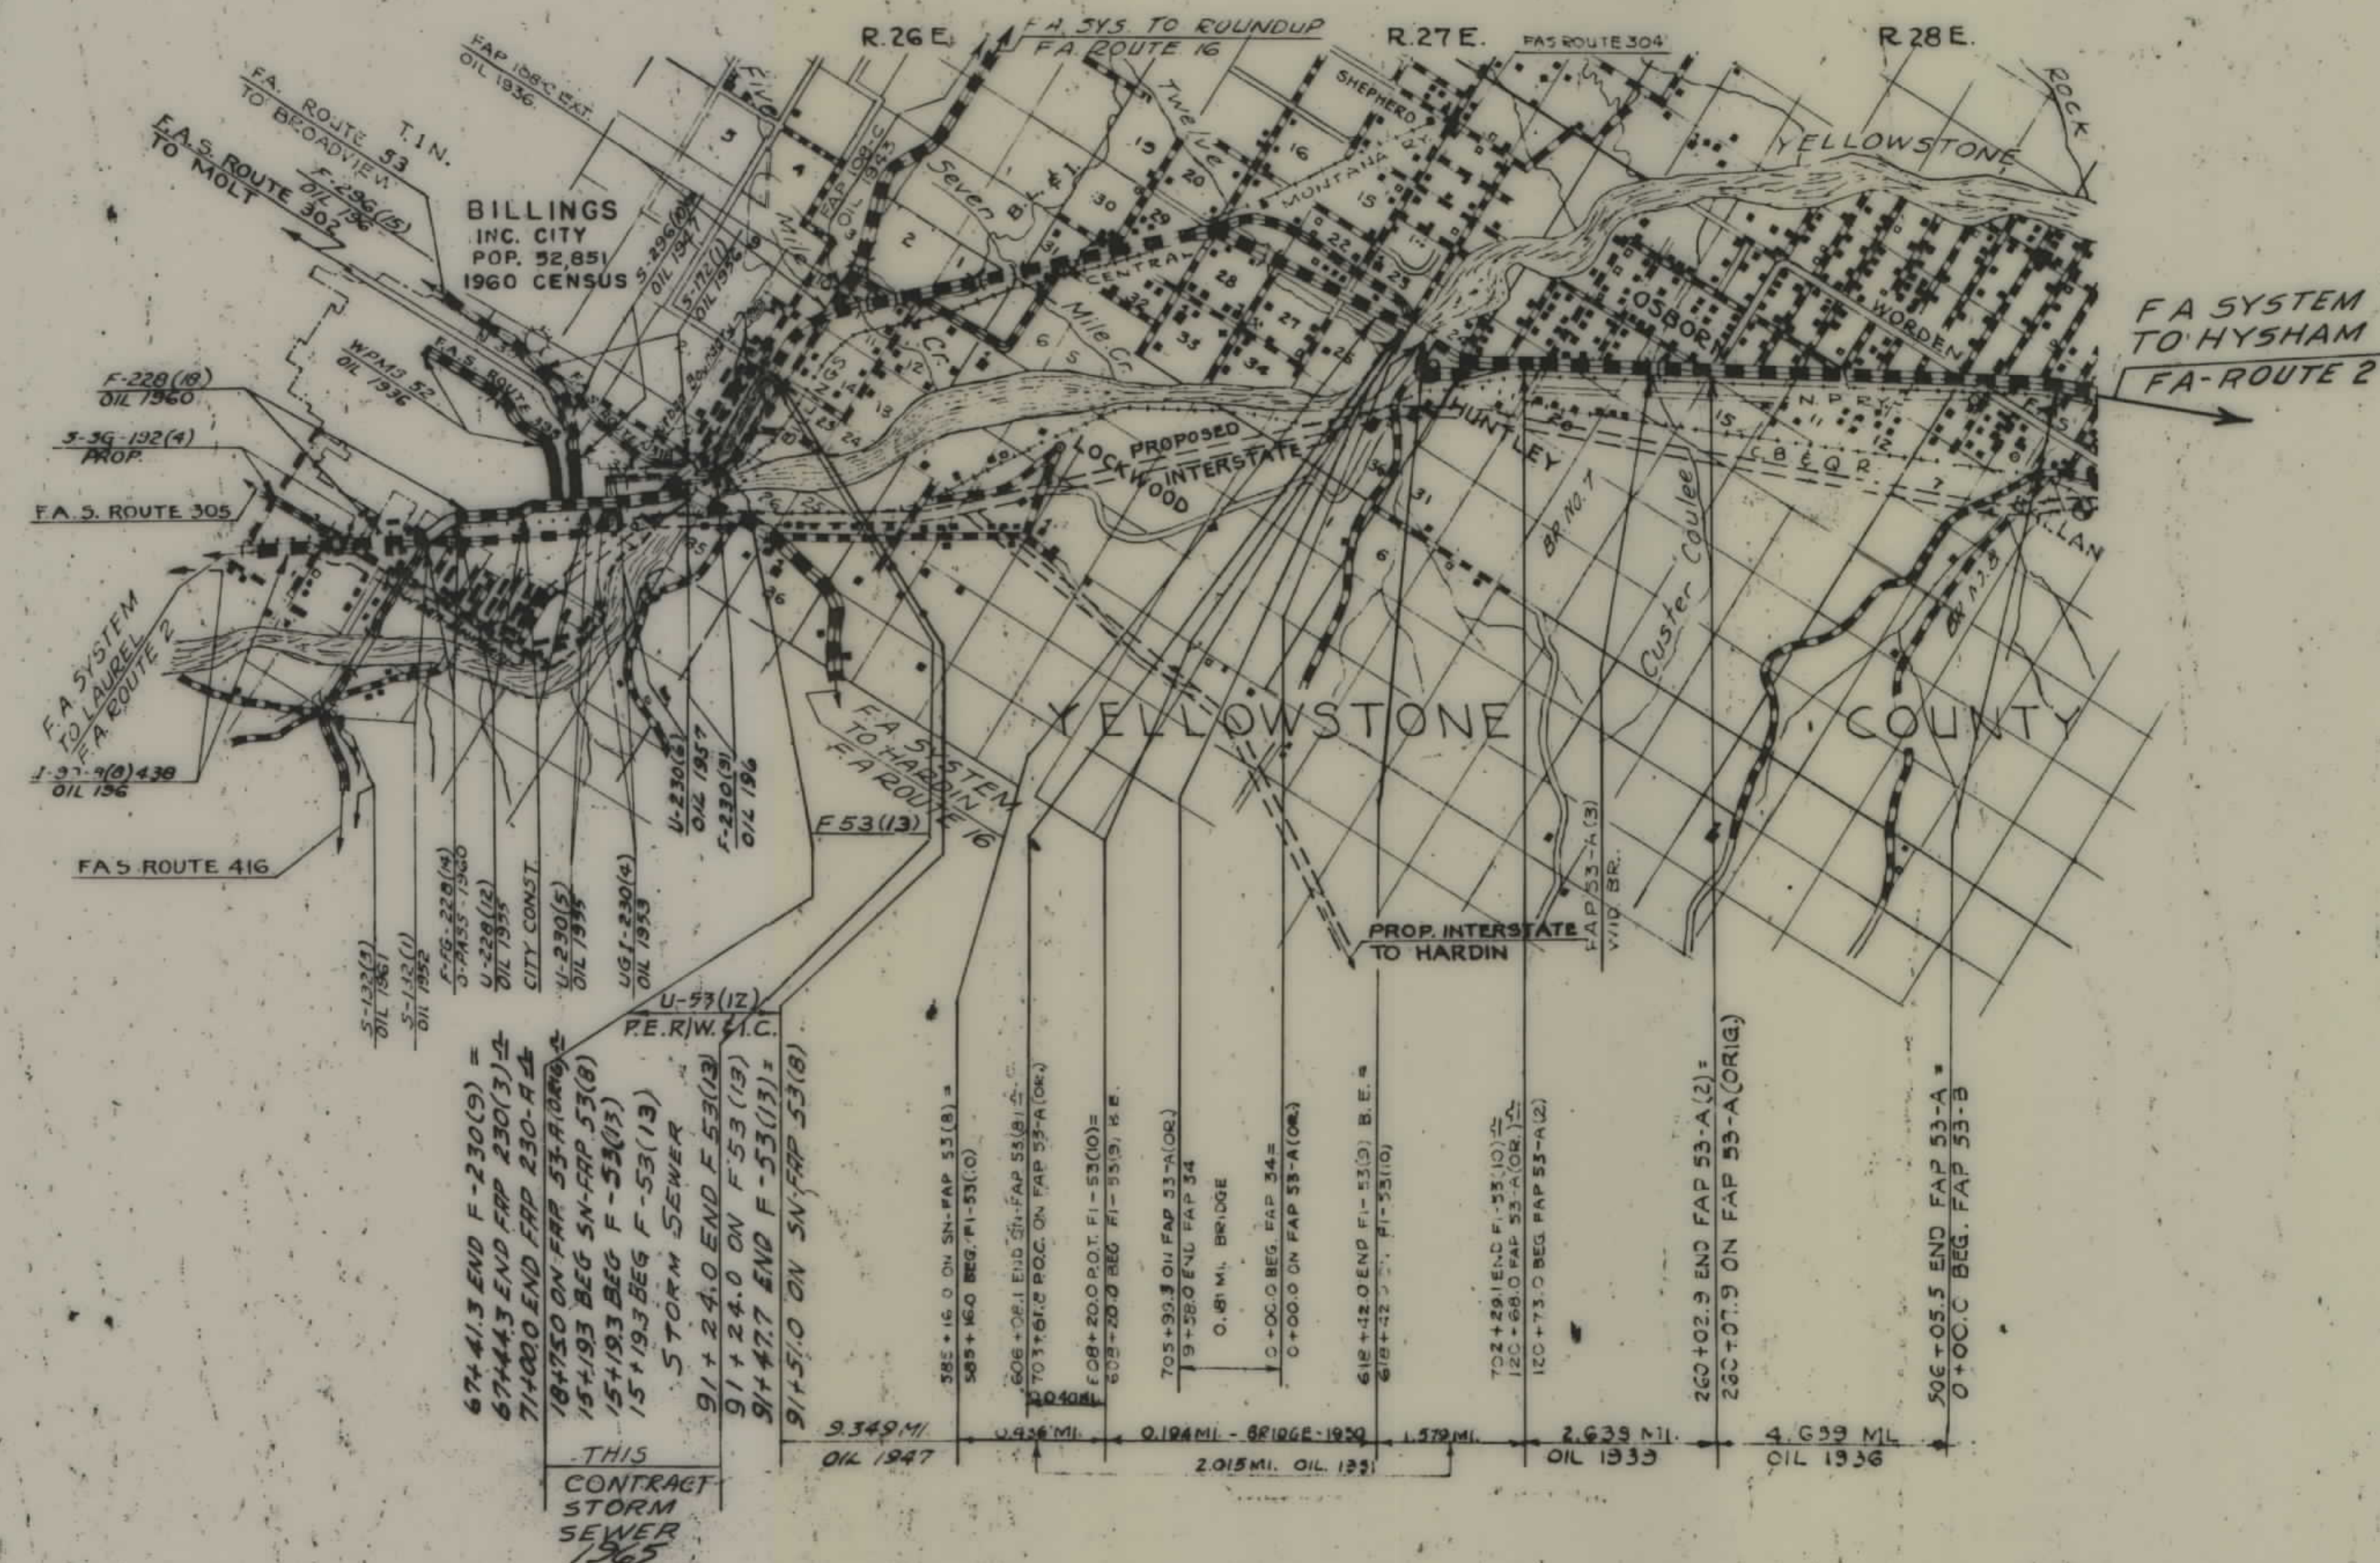

PLAN			BY	DATE
NOTE BOOK	SURVEYED			
	PLOTTED			
	ALIGNMENT CHECKED			
NO.	RT. OF WAY CHECKED			

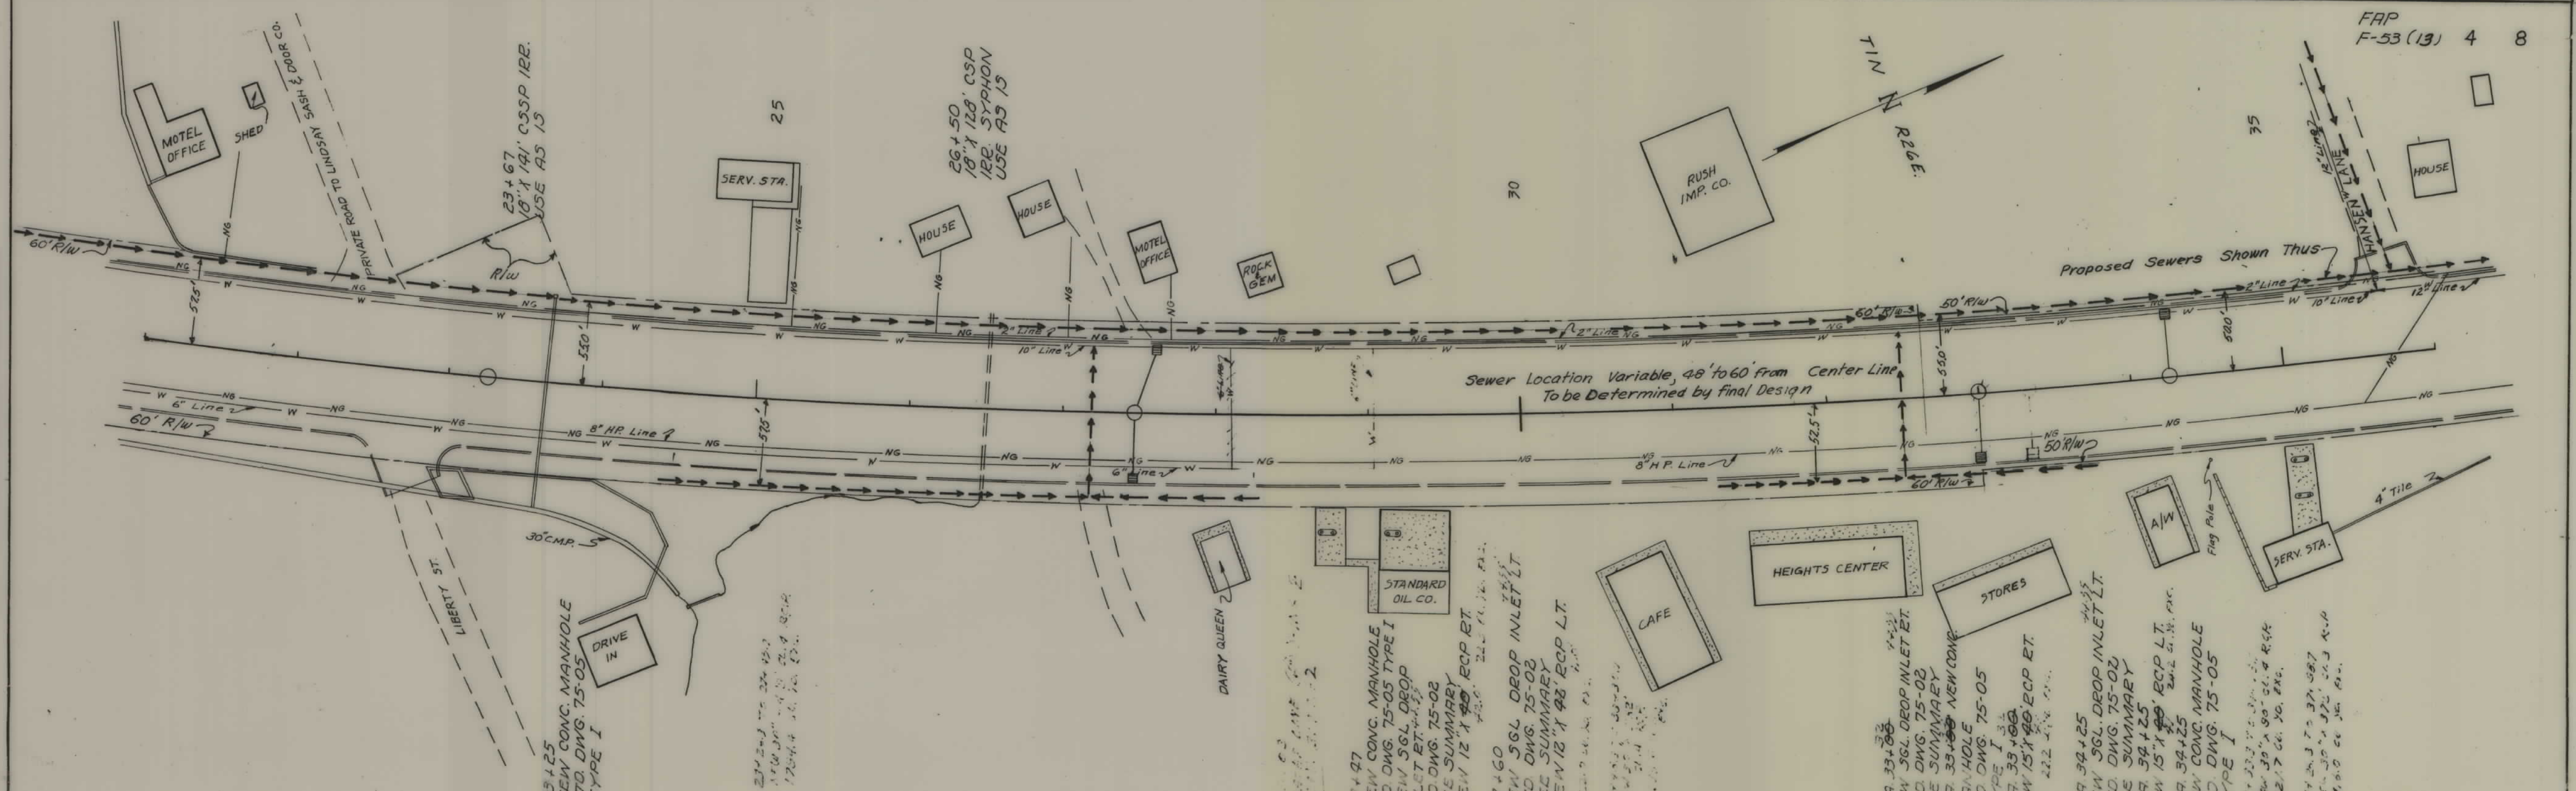


PLAN	DATE	BY
SURVEYED		
NOTED		
ALIGNED		
CHECKED		
RT. OF WAY		
CHECKED		
NO.		

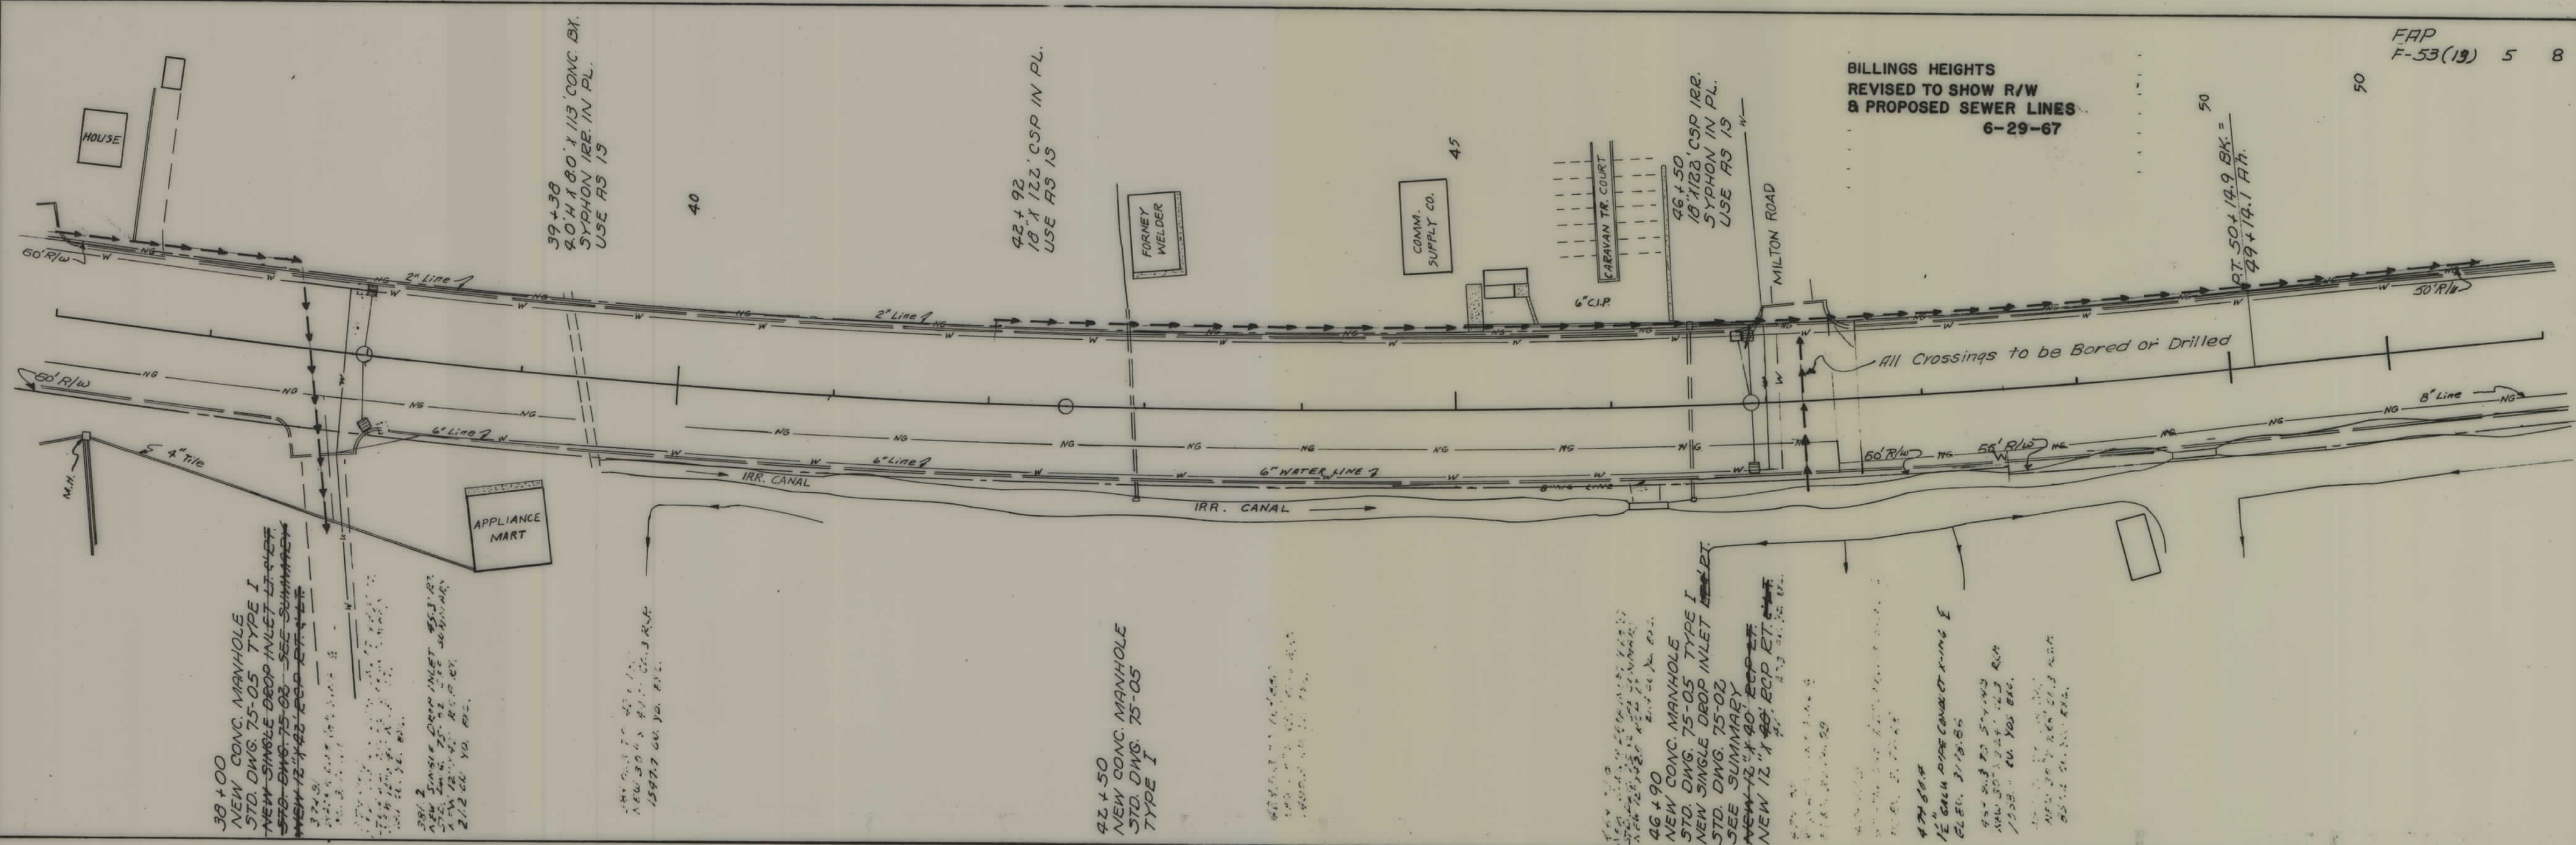

BILLINGS HEIGHTS
REVISED TO SHOW R/W
& PROPOSED SEWER LINES
6-29-67


FAP
F-53(19) 5 8

PLAN	DATE	BY
SURVEYED		
NOTED		
ALIGNED		
CHECKED		
RT. OF WAY		
CHECKED		
NO.		

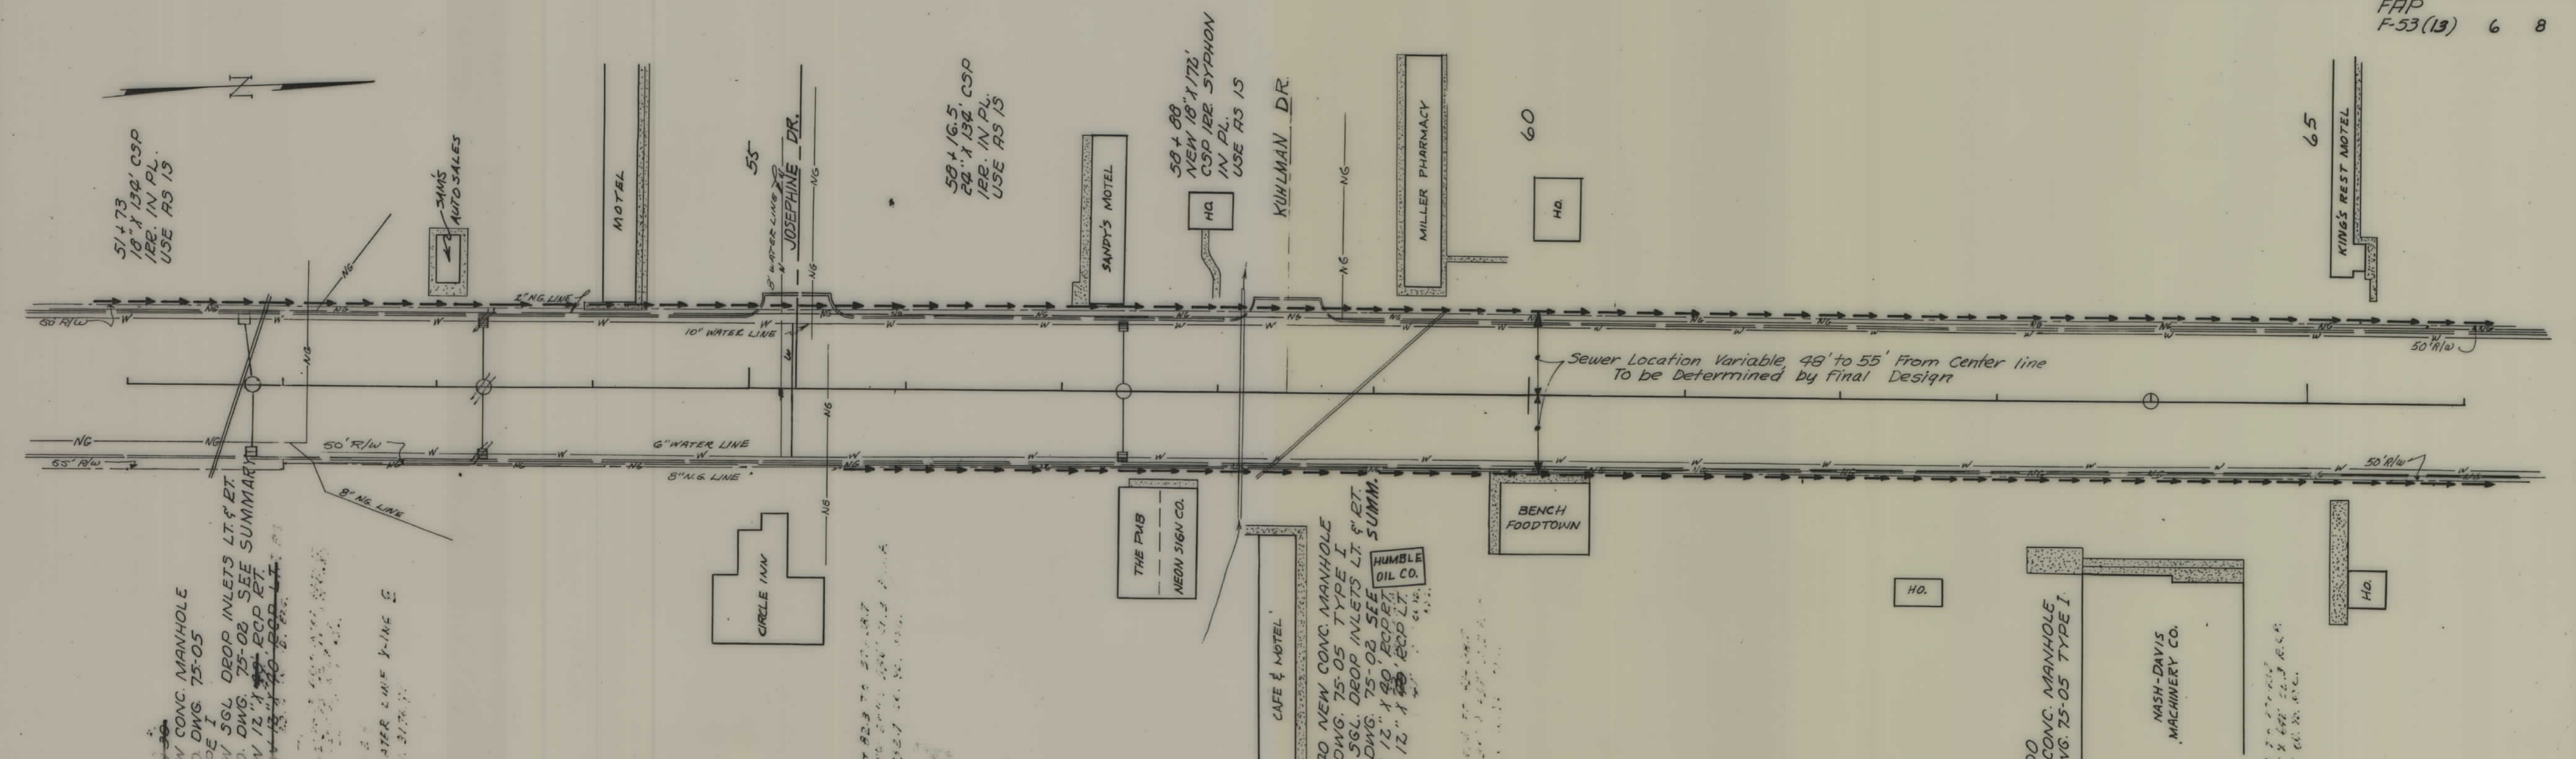

FAP
F-53(19) 6 8

PLAN	SURVEYED	BY	DATE
	NOTED	BY	DATE
PLAN	NOTED	BY	DATE
	NOTED	BY	DATE

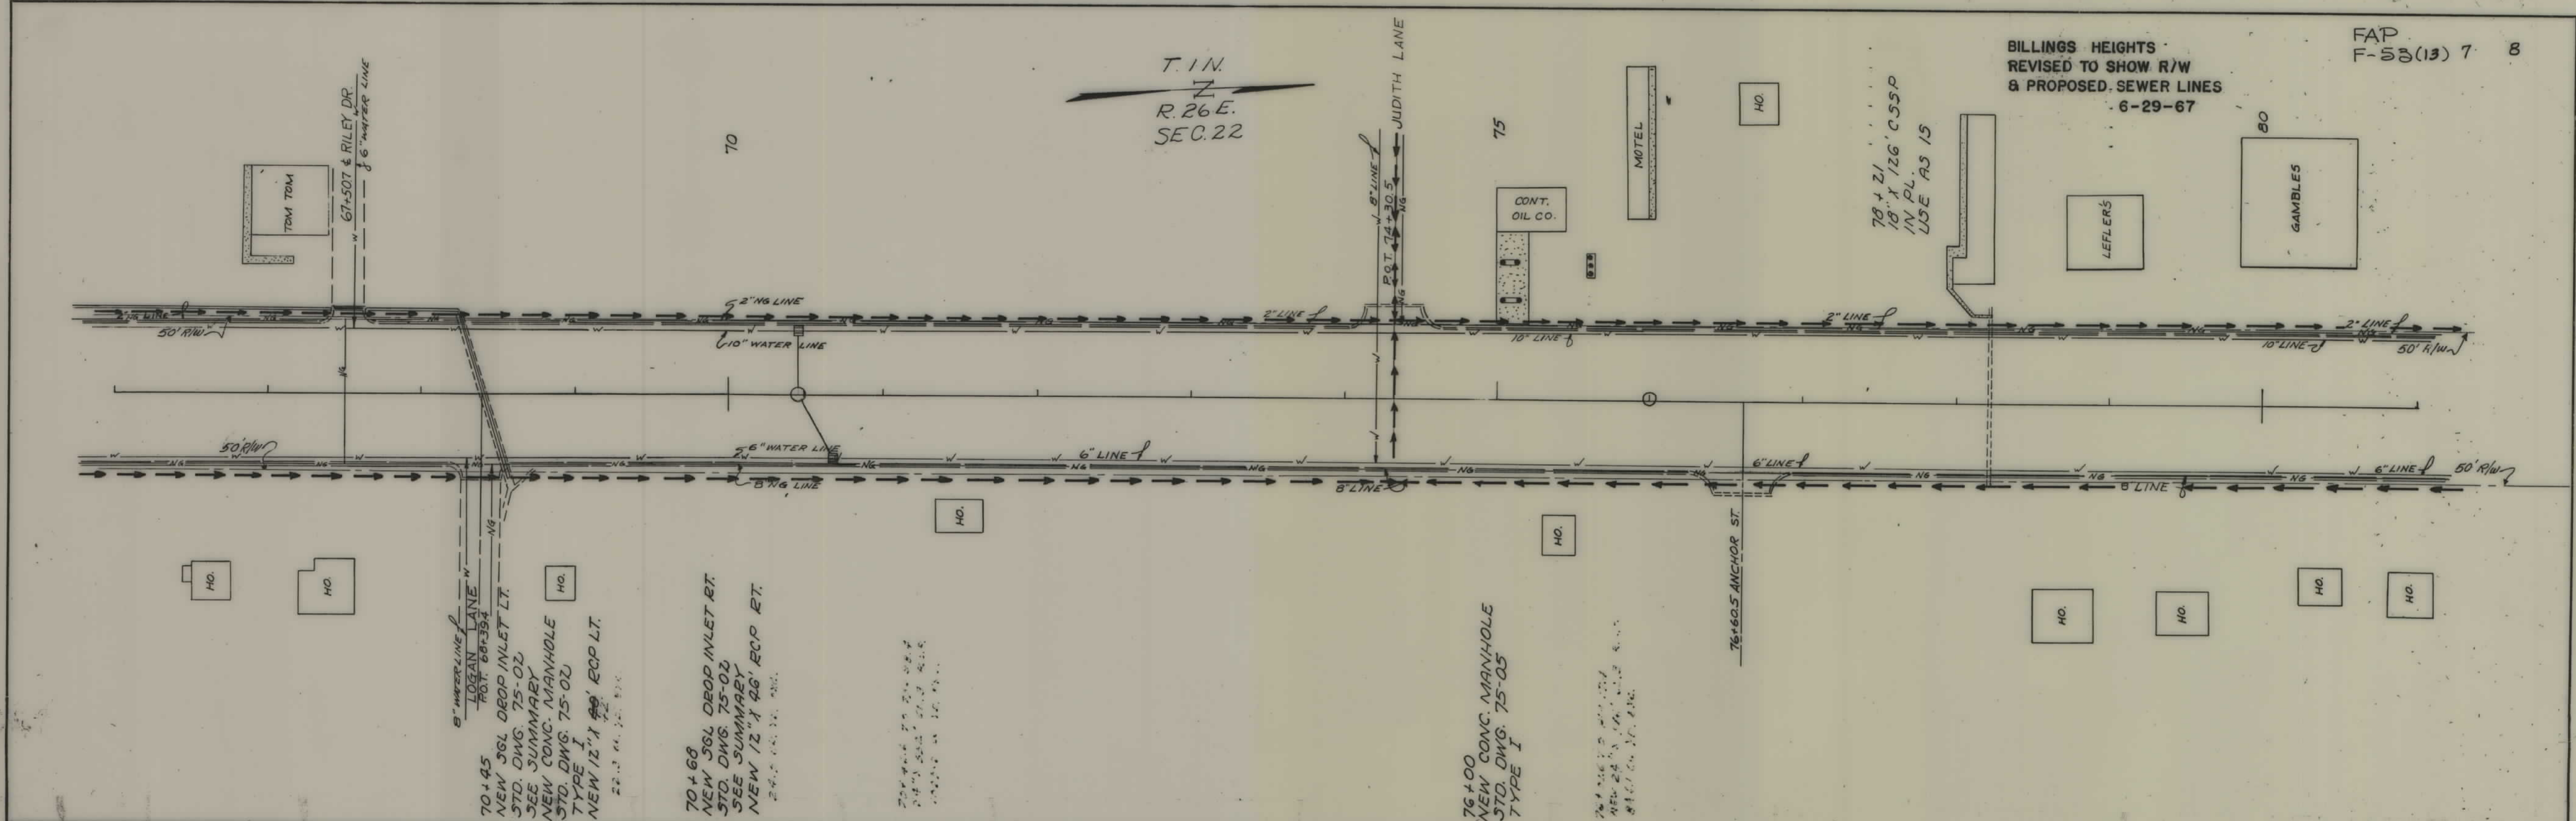

PLAN	SURVEYED	BY	DATE
	NOTED	BY	DATE
PLAN	NOTED	BY	DATE
	NOTED	BY	DATE

