


PLANS
NOT
TO
SCALE

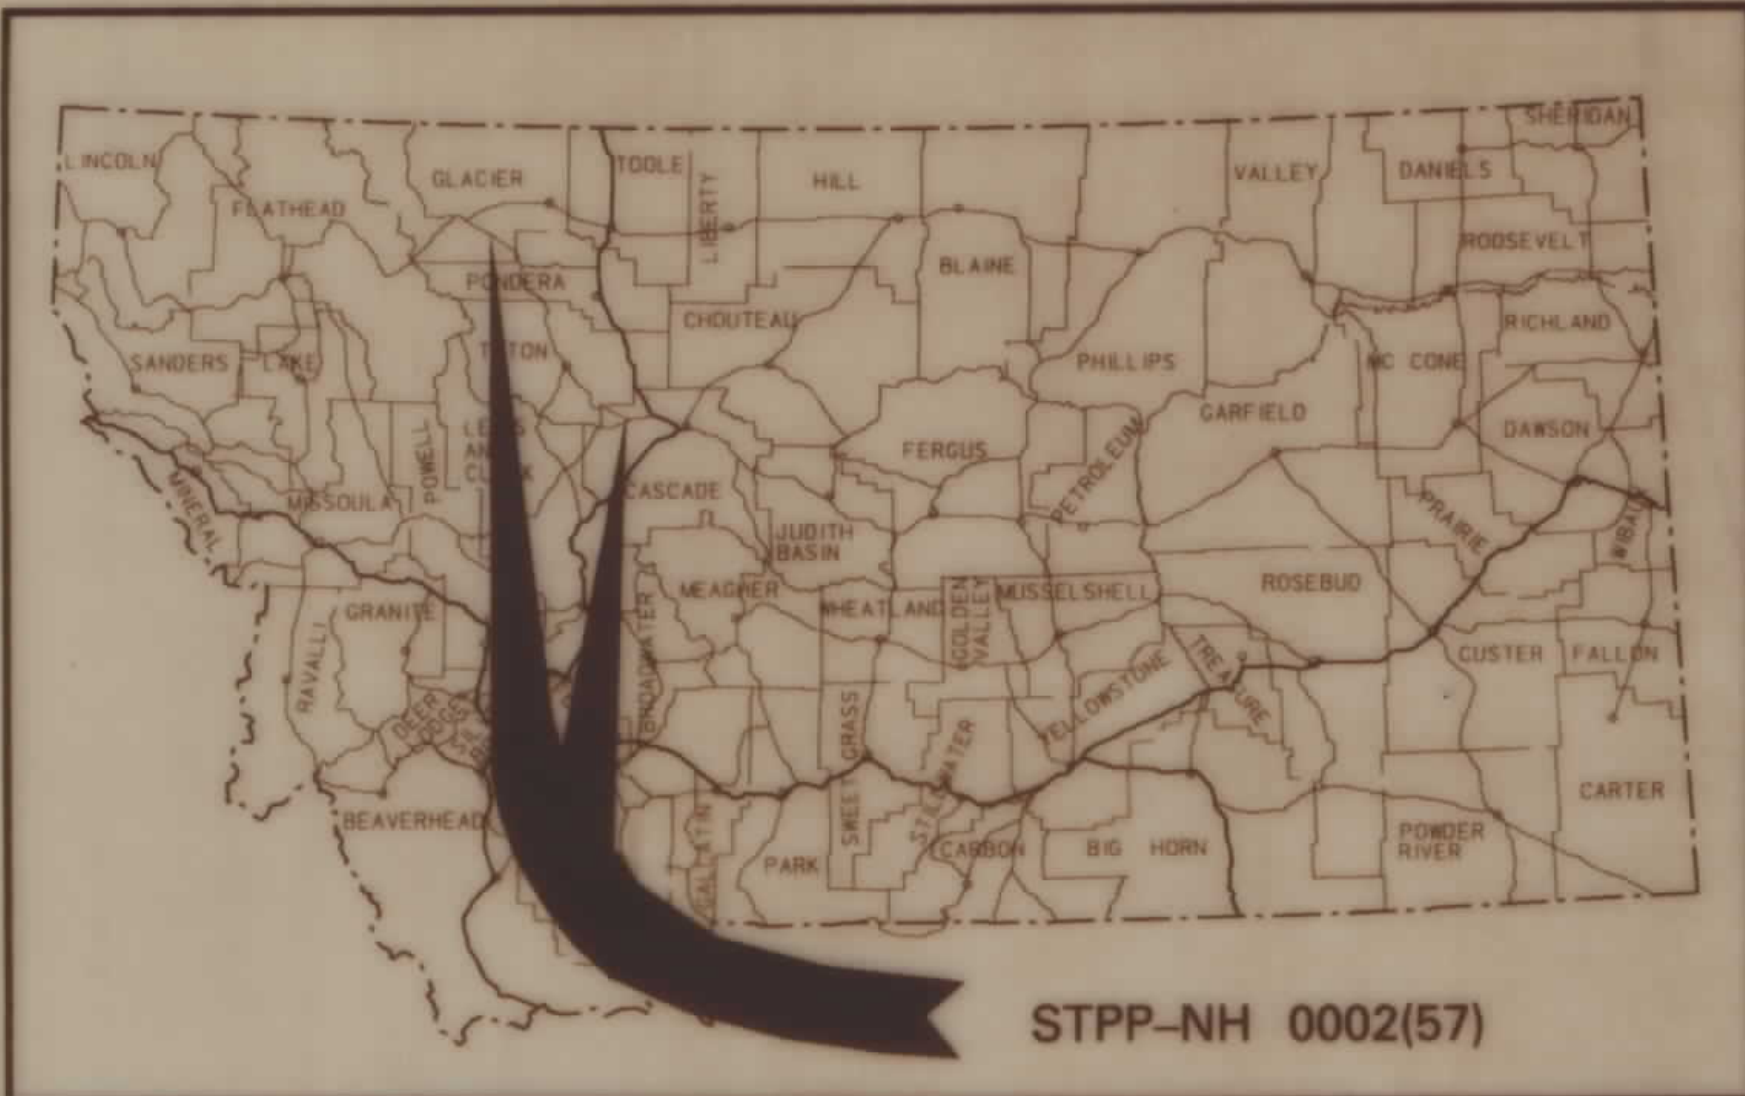

STATE OF MONTANA
DEPARTMENT OF TRANSPORTATION
HIGHWAYS DIVISION
RIGHT OF WAY PLAN OF
FEDERAL AID PROJECT STPP-NH 0002(57)
DISTRICT 3 EROSION CONTROL
GLACIER AND CASCADE COUNTIES

STATE	RIGHT OF WAY ID.	SHEET NO.	TOTAL SHEETS
MONTANA	STPP-NH 0002(57)	1	3
PROJECT NUMBER 2341-057			
DISTRICT 3 EROSION CONTROL VARIOUS LOCATIONS			


CONVENTIONAL SIGNS

PROPOSED RIGHT OF WAY LINE	---
EXISTING RIGHT OF WAY LINE	---
RAILROAD RIGHT OF WAY LINE	---
CENTERLINE (C) OR PROJECTED LINE	---
STK'D CENTERLINE	---
SECTION LINE	---
OWNERSHIP BOUNDARY	---
FULL ACCESS CONTROL	---
LIMITED ACCESS CONTROL	---
EXISTING ACCESS CONTROL	---
PRESENT TRAVELED WAY (P.T.W.)	---
FENCE LINE	---
EXISTING GUARDRAIL	---
PROPOSED GUARDRAIL	---
GATE IN FENCE	---
CATTLE GUARD: EXIST. - PROPOSED	---
SECTION CORNER	FOUND UNFOUND
1/4 SECTION CORNER	---
CLOSING CORNER	---
MEANDER CORNER	---
CENTER OF SECTION	---
RIGHT OF WAY MONUMENT	---
PROPERTY CORNER PIN	---
POWER POLE IN PLACE	---
TELEPHONE POLE IN PLACE	---
TELEGRAPH POLE IN PLACE	---
LIGHT POLE	---
PROPOSED CULVERT	---
EXISTING CULVERT	---
OUTLET DITCH	---
INLET DITCH	---
EXISTING DITCH	---
CHANNEL CHANGES	---
DITCH BLOCK	---
RIPRAP	---
BRIDGES	---
RAILROADS	---
PARCEL NUMBERS	---
APPROACH: EXIST. - PROPOSED	---



THIS CONTRACT
TWO MEDICINE RIVER

STA. 903+73.0
STA. 905+03.9

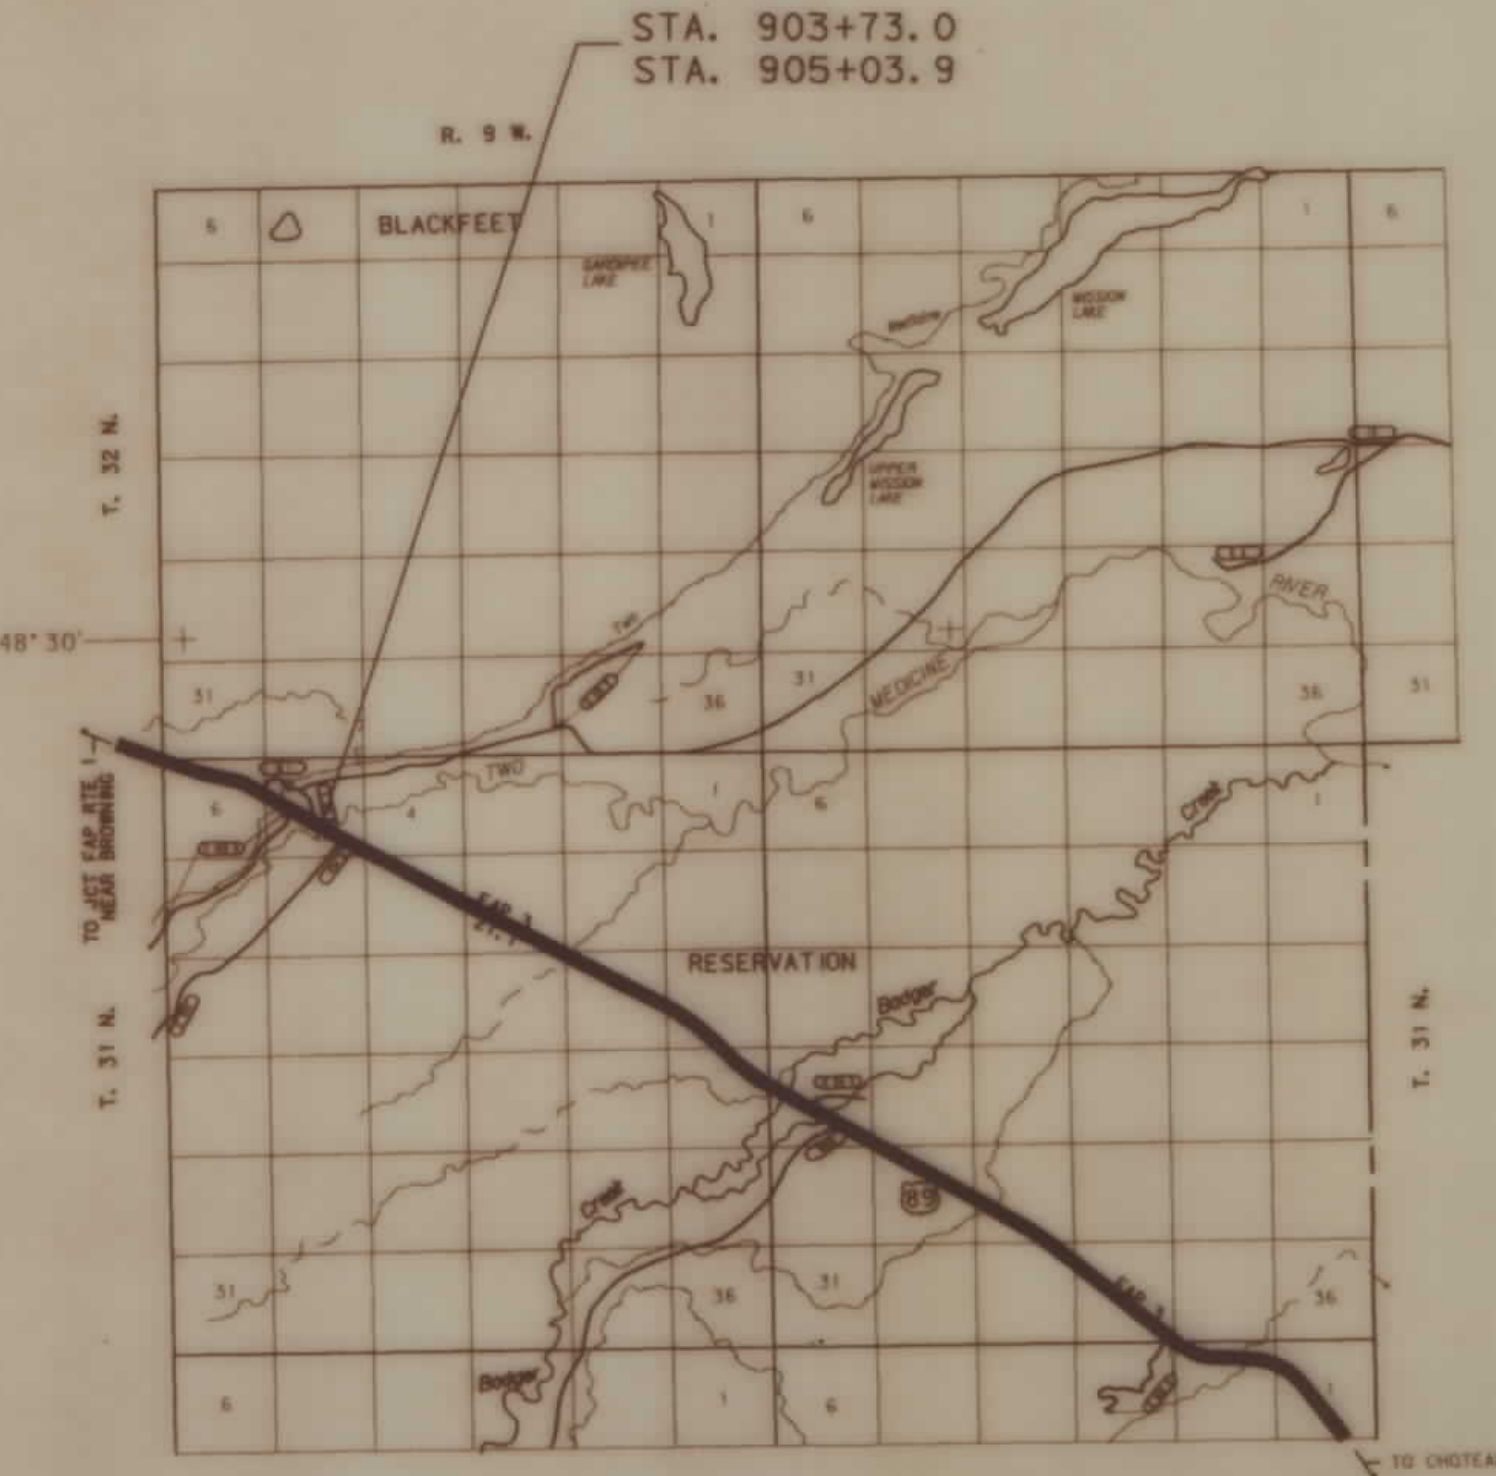

GLACIER COUNTY

PARCEL NO.	OWNERSHIP	SHEET NO.
1	JEANETTE A. THAYER SHARP	2
2	RAMONA WELLMAN WIPPERT	2

ASSOCIATED PROJECT ID.

RELATED PROJECTS
FAP 65-B F-190(2)

PARCEL NO.	OWNERSHIP	SHEET NO.
3	FRANCES H. YORK	3

THIS CONTRACT
MILL COULEE CR.

STA. 1509+14
STA. 1510+79



CASCADE COUNTY

FHWA/DOT APPROVAL	1-6-95
MAP REVISED	

DISTRICT -3 EROSION CONTROL
MILL COULEE CREEK