

PLANS
NOT
TO
SCALE



MONTANA DEPARTMENT OF HIGHWAYS

FEDERAL AID PROJECT NO. 1000B(2) U6

EROSION CONTROL-CONSTRUCTION PERMITS

DIVIDE-NORTH & SOUTH

SILVER BOW COUNTY


LENGTH 13.852 MILES

SCALES
HORIZONTAL: 1 Inch = Feet
VERTICAL: 1 Inch = Feet
CROSS SECTIONS--HOR. & VERT.: 1 Inch = Feet
REDUCED PRINTS APPROX. 1/2 ORIGINAL SCALE

DESIGN DATA	
A. D. T.	"
A. D. T.	"
D. H. V.	"
D	"
T	"
V	"

LETTING DATE —

INDEX		
PARCEL	OWNERSHIP	SHEET
E.C. 1	MOOSE CREEK RANCHES	2
E.C. 2	MOOSE CREEK RANCHES	5
E.C. 3	HILMA B. LINDLIEF & MARY L. CONNOR	10
E.C. 4	HILMA B. LINDLIEF & MARY L. CONNOR	10
E.C. 5	HILMA B. LINDLIEF & MARY L. CONNOR	13
E.C. 6	HILMA B. LINDLIEF & MARY L. CONNOR	15
E.C. 7	GARRISON RANCHES	18

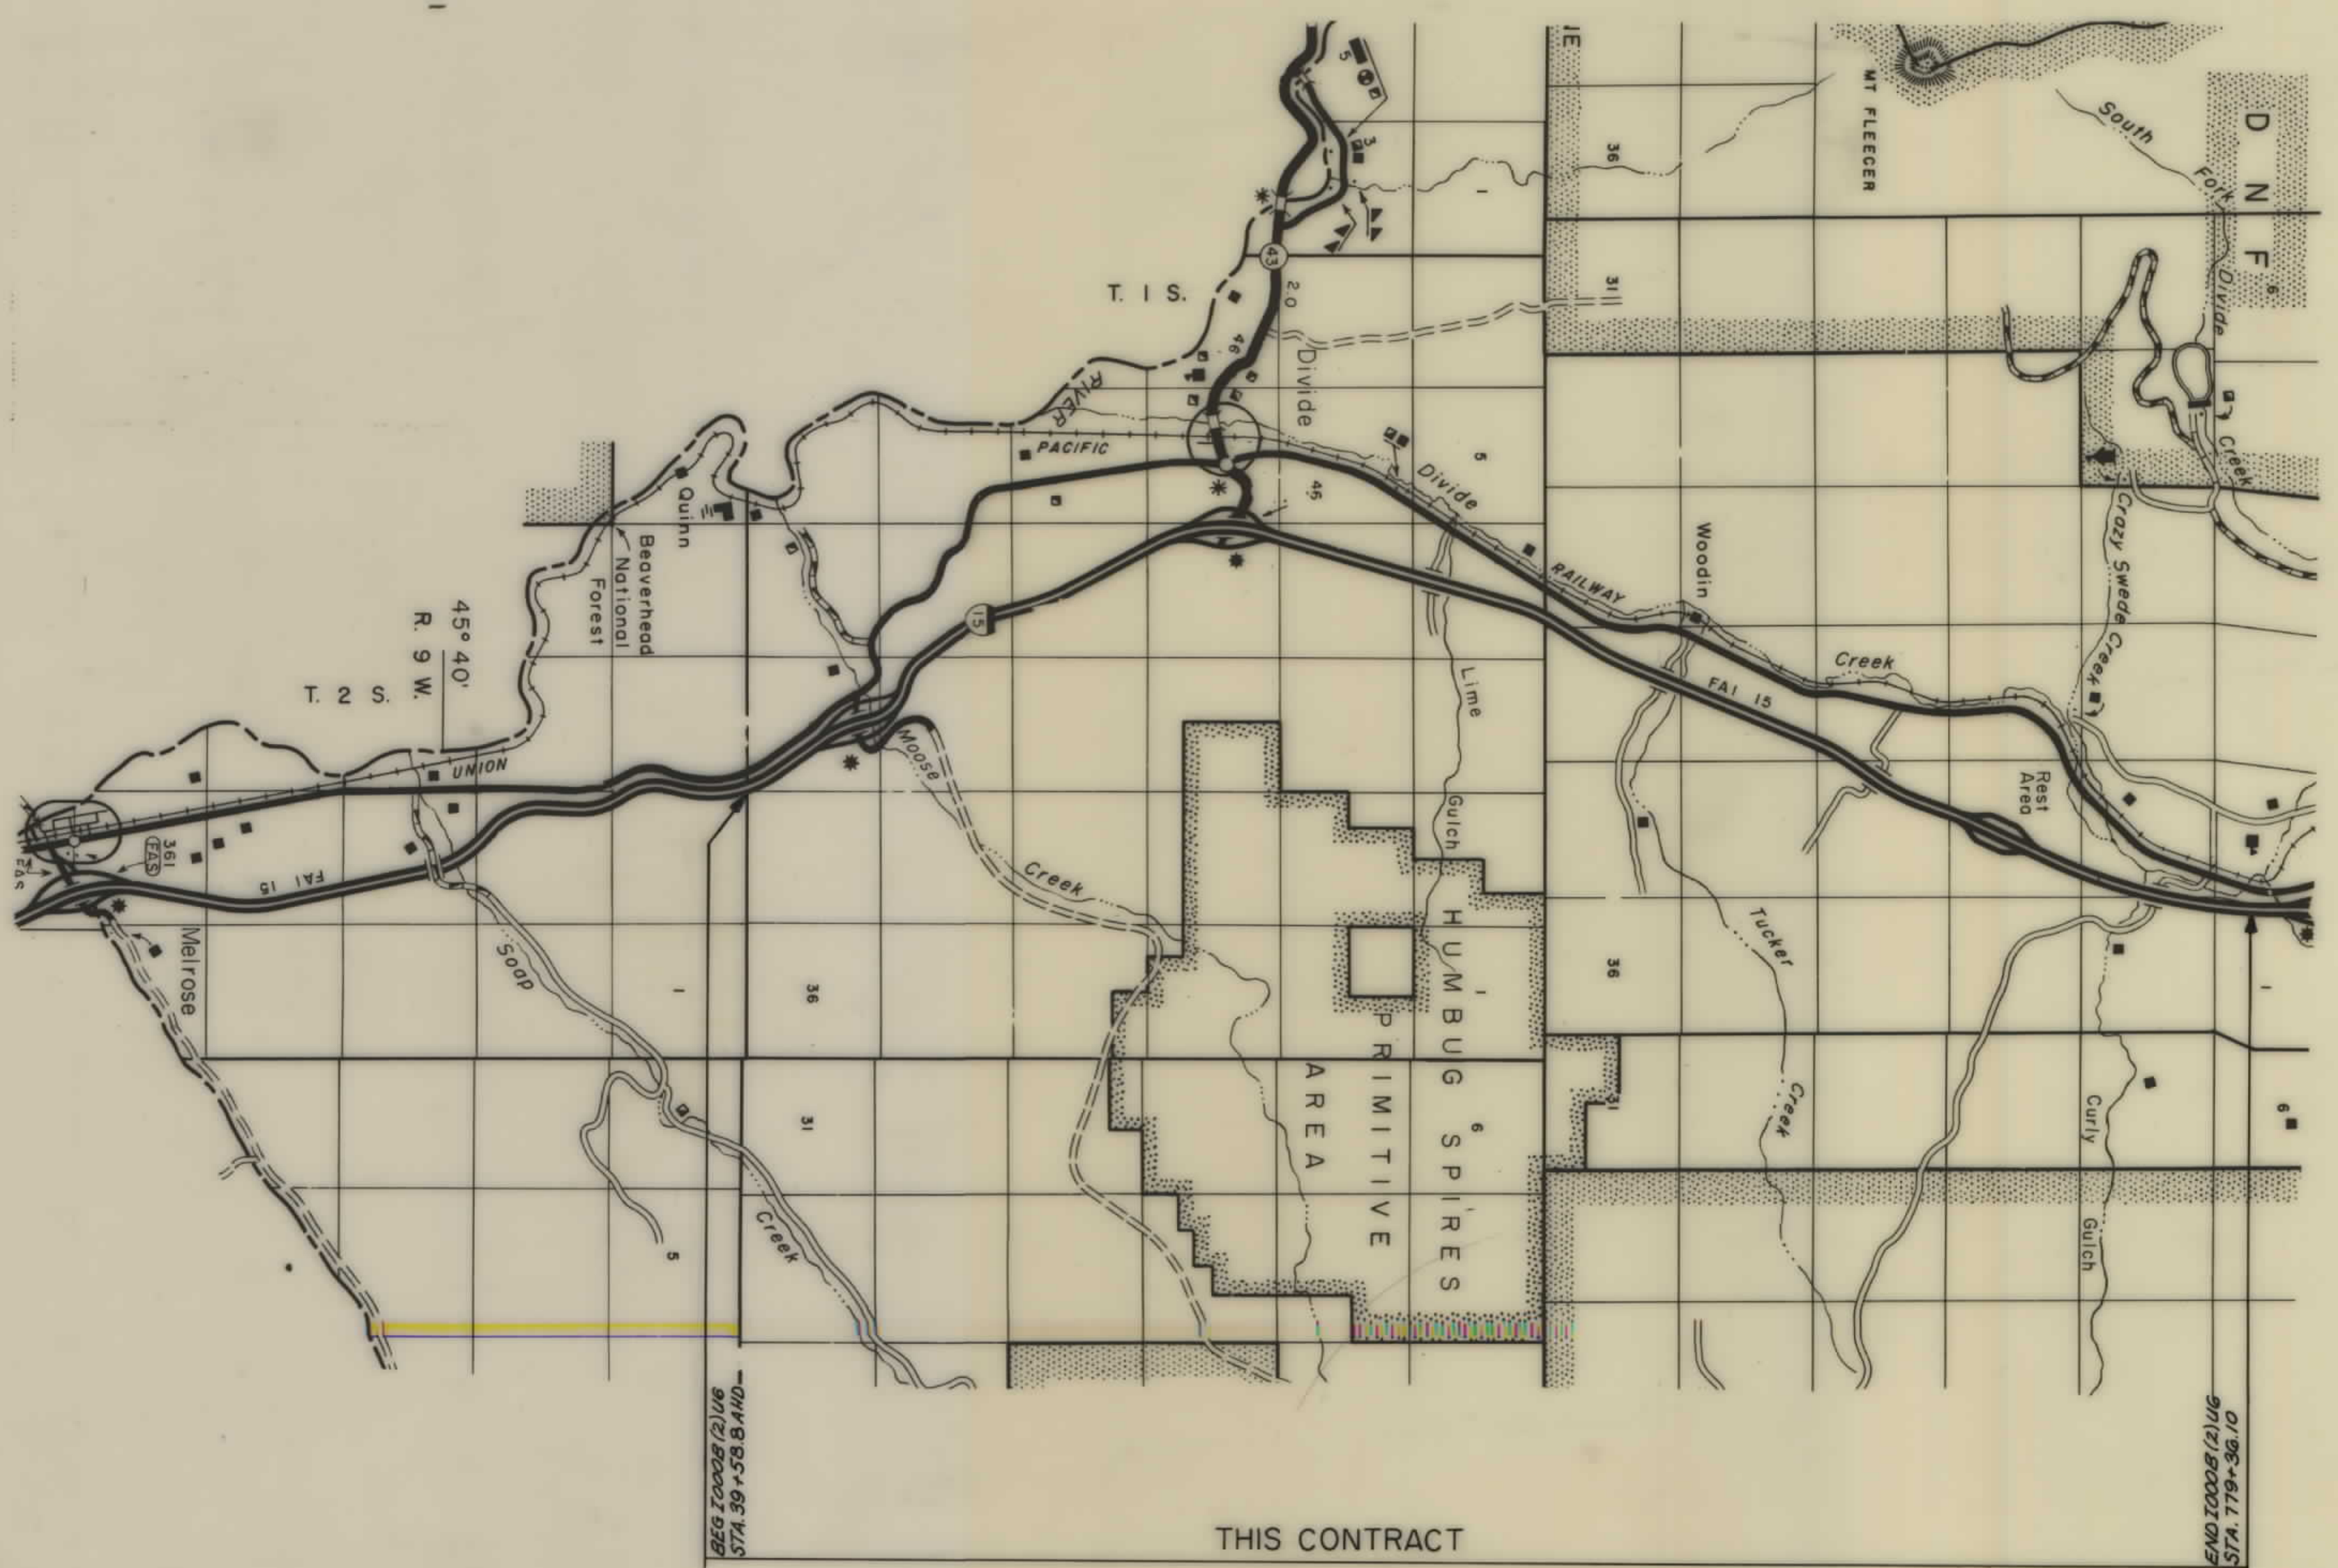

RELATED PROJECTS

ASSOCIATED PROJECT AGREEMENT NUMBERS
R W & I.C.
P. E.


STATE OF MONTANA DEPARTMENT OF HIGHWAYS	
APPROVED: 1-18-1979	
RONALD P. RICHARDS DIRECTOR OF HIGHWAYS	
BY: [Signature] ADMINISTRATOR ENGINEERING DIVISION	
U.S. DEPARTMENT OF TRANSPORTATION FEDERAL HIGHWAY ADMINISTRATION	
APPROVED:	
DIVISION ENGINEER	DATE

OWNERSHIPS								
PARCEL	NAME	ADDRESS	CONST PERMIT	GROSS TAKE ACREAGE	P.T.W. ACREAGE	NET TAKE ACREAGE	REMAINDER	
							LEFT	RIGHT
E.C.1	BUREAU OF LAND MANAGEMENT		0.02AC					

FED. ROAD DIST. NO.	STATE	FED. AID PROJECT NUMBERS		STATE NO.	SHEET NO.	TOTAL SHEETS
		CONSTR. NO.	R/W NO.			
8	MONT.	10008(2)06	1-15-2 (30) 196	8152-30	2	21

GROSS R/W Ac	0.13
EXIST. R/W Ac	0
NET R/W Ac	0.13
REMAIN LT. Ac	39.93
REMAIN RT. Ac	0

GROSS R/W Ac	14.86
EXIST. R/W Ac	0
NET R/W Ac	14.86
REMAIN LT. Ac	21.09
REMAIN RT. Ac	4.24

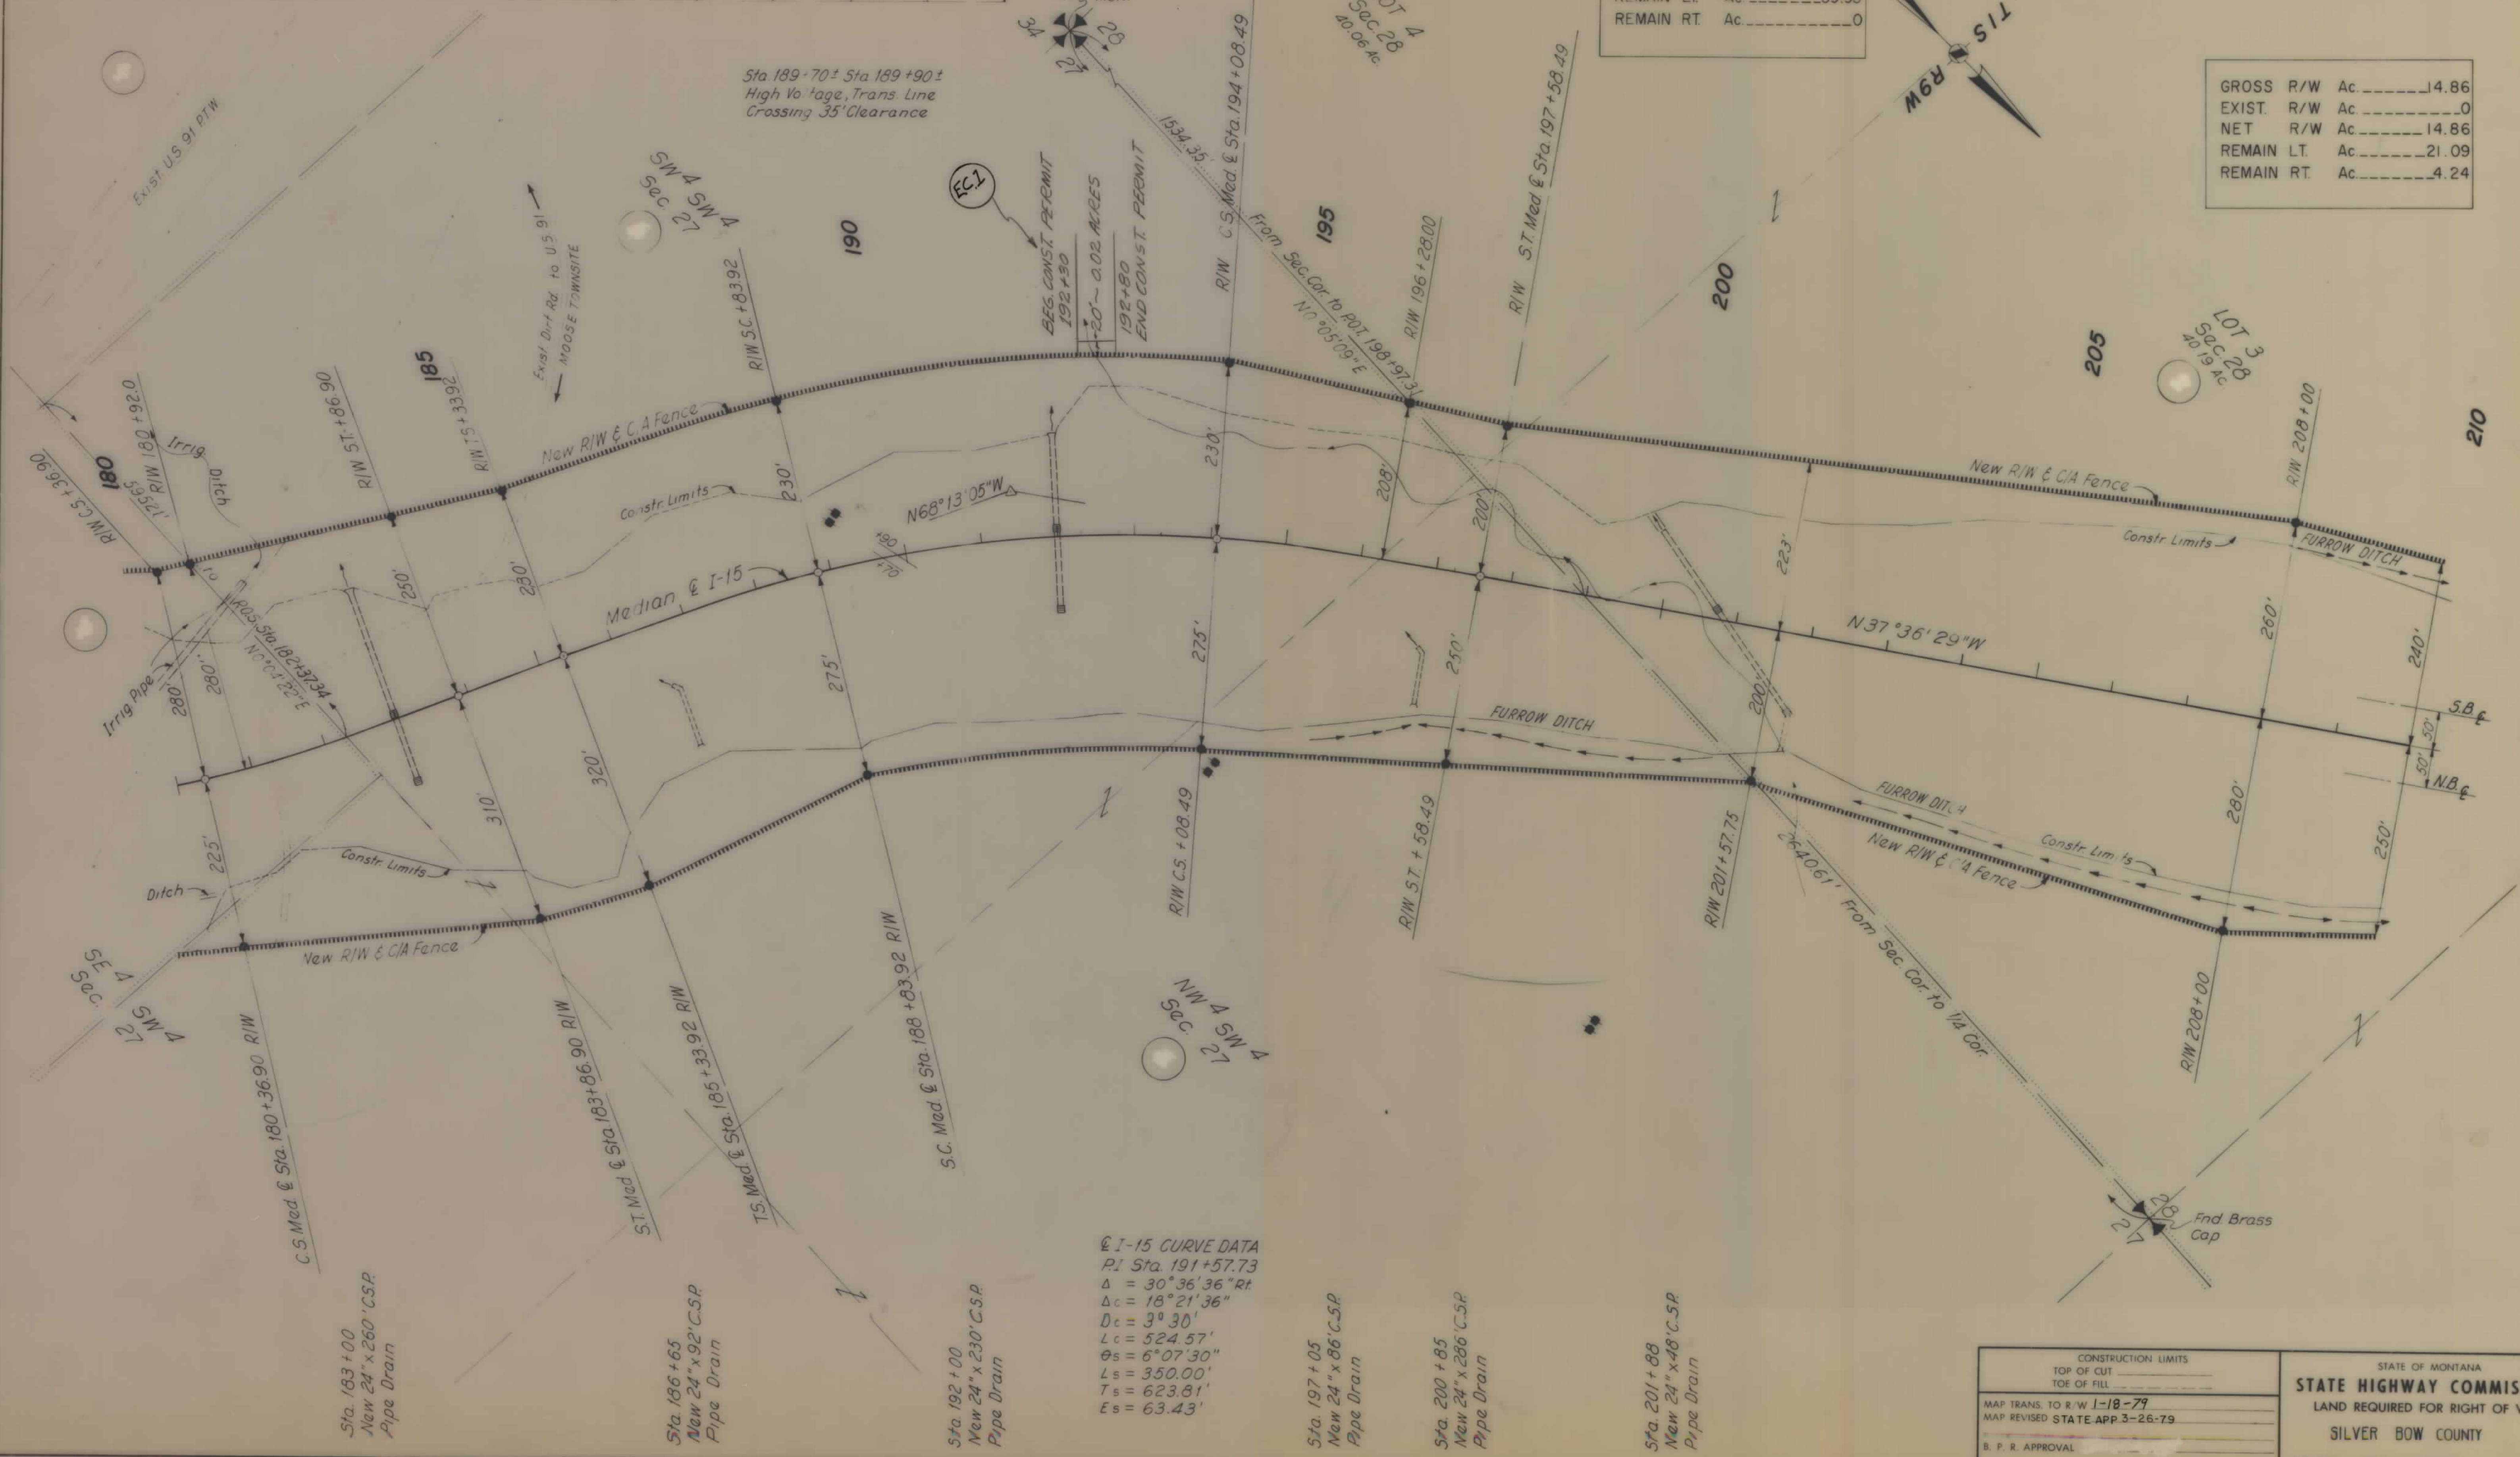

CONSTRUCTION LIMITS	TOP OF CUT
	TOE OF FILL
MAP TRANS. TO R/W 1-18-79	
MAP REVISED STATE APP. 3-26-79	
B. P. R. APPROVAL	

STATE OF MONTANA
STATE HIGHWAY COMMISSION
LAND REQUIRED FOR RIGHT OF WAY
SILVER BOW COUNTY
SCALE 1" = 100' MAP COMPLETED

OWNERSHIPS

OWNER	NAME	ADDRESS	TOTAL ACREAGE	GROSS TAKE ACREAGE	P.T.W. ACREAGE	NET TAKE ACREAGE	REMAINDER	
							LEFT	RIGHT
	Moose Creek Ranches State Lease							

GROSS R/W	Ac	4.90
EXIST. R/W	Ac	0
NET R/W	Ac	4.90
REMAIN LT.	Ac	35.10
REMAIN RT.	Ac	0

220

225

230

235

240

I-15 CURVE DATA
 Sta. 220+12.53
 $\Delta = 21^\circ 49' 03''$ Rt.
 $\Delta = 15^\circ 49' 03''$
 $\Delta = 2^\circ 00'$
 $L = 790.88'$
 $\theta = 3^\circ 00' 00''$
 $L = 300.00'$
 $T = 702.41'$
 $E = 54.05'$



NW 4 NE 4
Sec. 28

GROSS R/W	Ac	12.67
EXIST. R/W	Ac	0
NET R/W	Ac	12.67
REMAIN LT.	Ac	23.74
REMAIN RT.	Ac	3.59

SW 4 NE 4
Sec. 28

LOT 2
Sec. 28

LOT 1
Sec. 28

GROSS R/W	Ac	11.63
EXIST. R/W	Ac	0
NET R/W	Ac	11.63
REMAIN LT.	Ac	0.81
REMAIN RT.	Ac	27.87

GROSS R/W	Ac	0.39
EXIST. R/W	Ac	0
NET R/W	Ac	0.39
REMAIN LT.	Ac	0
REMAIN RT.	Ac	40.05

CONSTRUCTION LIMITS

TOP OF CUT

TOE OF FILL

MAP TRANS TO R.W. 1-18-79

MAP REVISED

B. P. R. APPROVAL

STATE OF MONTANA

STATE HIGHWAY COMMISSION

LAND REQUIRED FOR RIGHT OF WAY

SILVER BOW COUNTY


SCALE 1" = 100' MAP COMPLETED



OWNERSHIPS								
PARCEL	NAME	ADDRESS	TOTAL ACREAGE	GROSS TAKE ACREAGE	P. T. W. ACREAGE	NET TAKE ACREAGE	REMAINDER	
							LEFT	RIGHT
1	Moose Creek Ranches State Lease Moose Creek Ranches							

@ I-15 CURVE DATA
 PI Sta 249+93.43
 $\Delta = 11^{\circ}14'39''$ L.
 $D = 0^{\circ}30'$
 $T = 1128.12'$
 $L = 2248.83'$
 $R = 11460.00'$

FED. ROAD DIST. NO.	STATE	FED. AID PROJECT NUMBERS		STATE NO.	SHEET NO.	TOTAL SHEETS
		CONST. NO.	R. W. NO.			
8	MONT.	10008(2)06	I-15-2 (30)96	8152-30	4	21

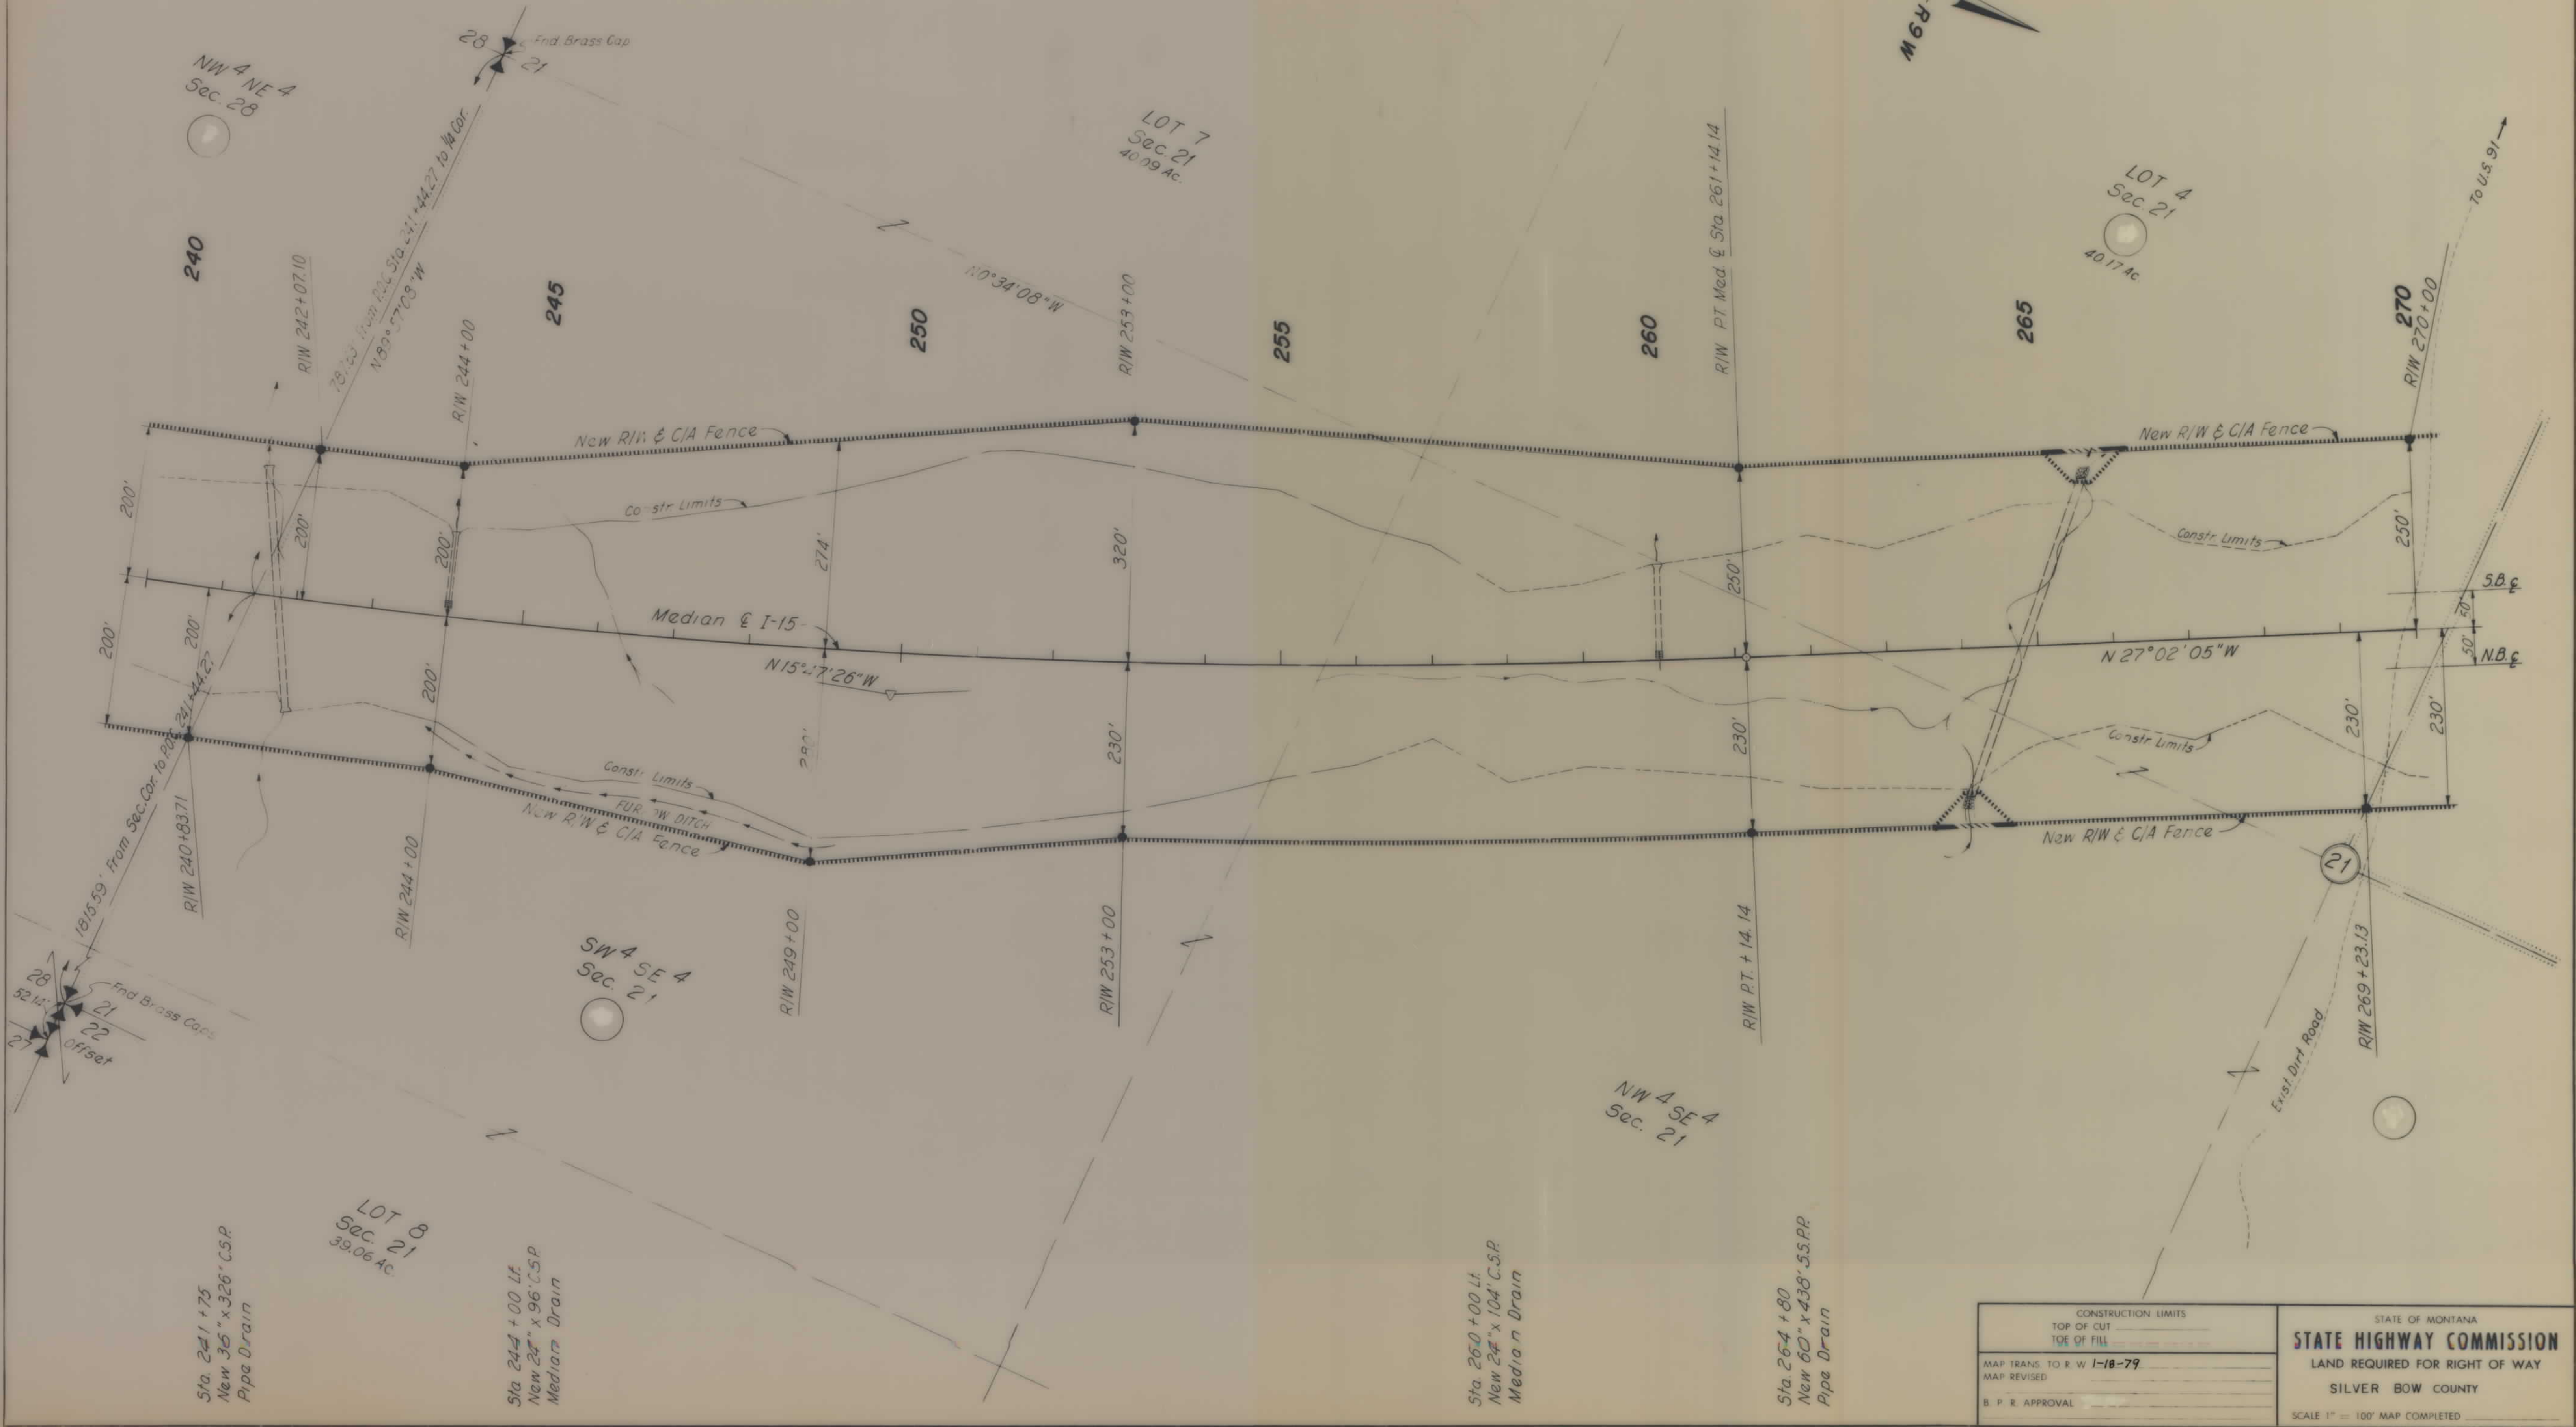

CONSTRUCTION LIMITS

TOP OF CUT

TOE OF FILL

MAP TRANS. TO R. W. 1-18-79

MAP REVISED

B. P. R. APPROVAL

STATE OF MONTANA

STATE HIGHWAY COMMISSION


LAND REQUIRED FOR RIGHT OF WAY

SILVER BOW COUNTY

SCALE 1" = 100' MAP COMPLETED

OWNERSHIPS								
PARCELS	NAME	ADDRESS	CONST. PERMIT	GROSS TAKE ACREAGE	P.T.W. ACREAGE	NET TAKE ACREAGE	REMAINDER	
							LEFT	RIGHT
E.C. 2	Moose Creek Ranches		0.05 AC.					

FED. ROAD DIST. NO.	STATE	FED. AID PROJECT NUMBERS		STATE NO.	SHEET NO.	TOTAL SHEETS
		CONST. NO.	R/W NO.			
8	MONT.	10008(2)06	1-15-2(30)96	8152-30	5	21

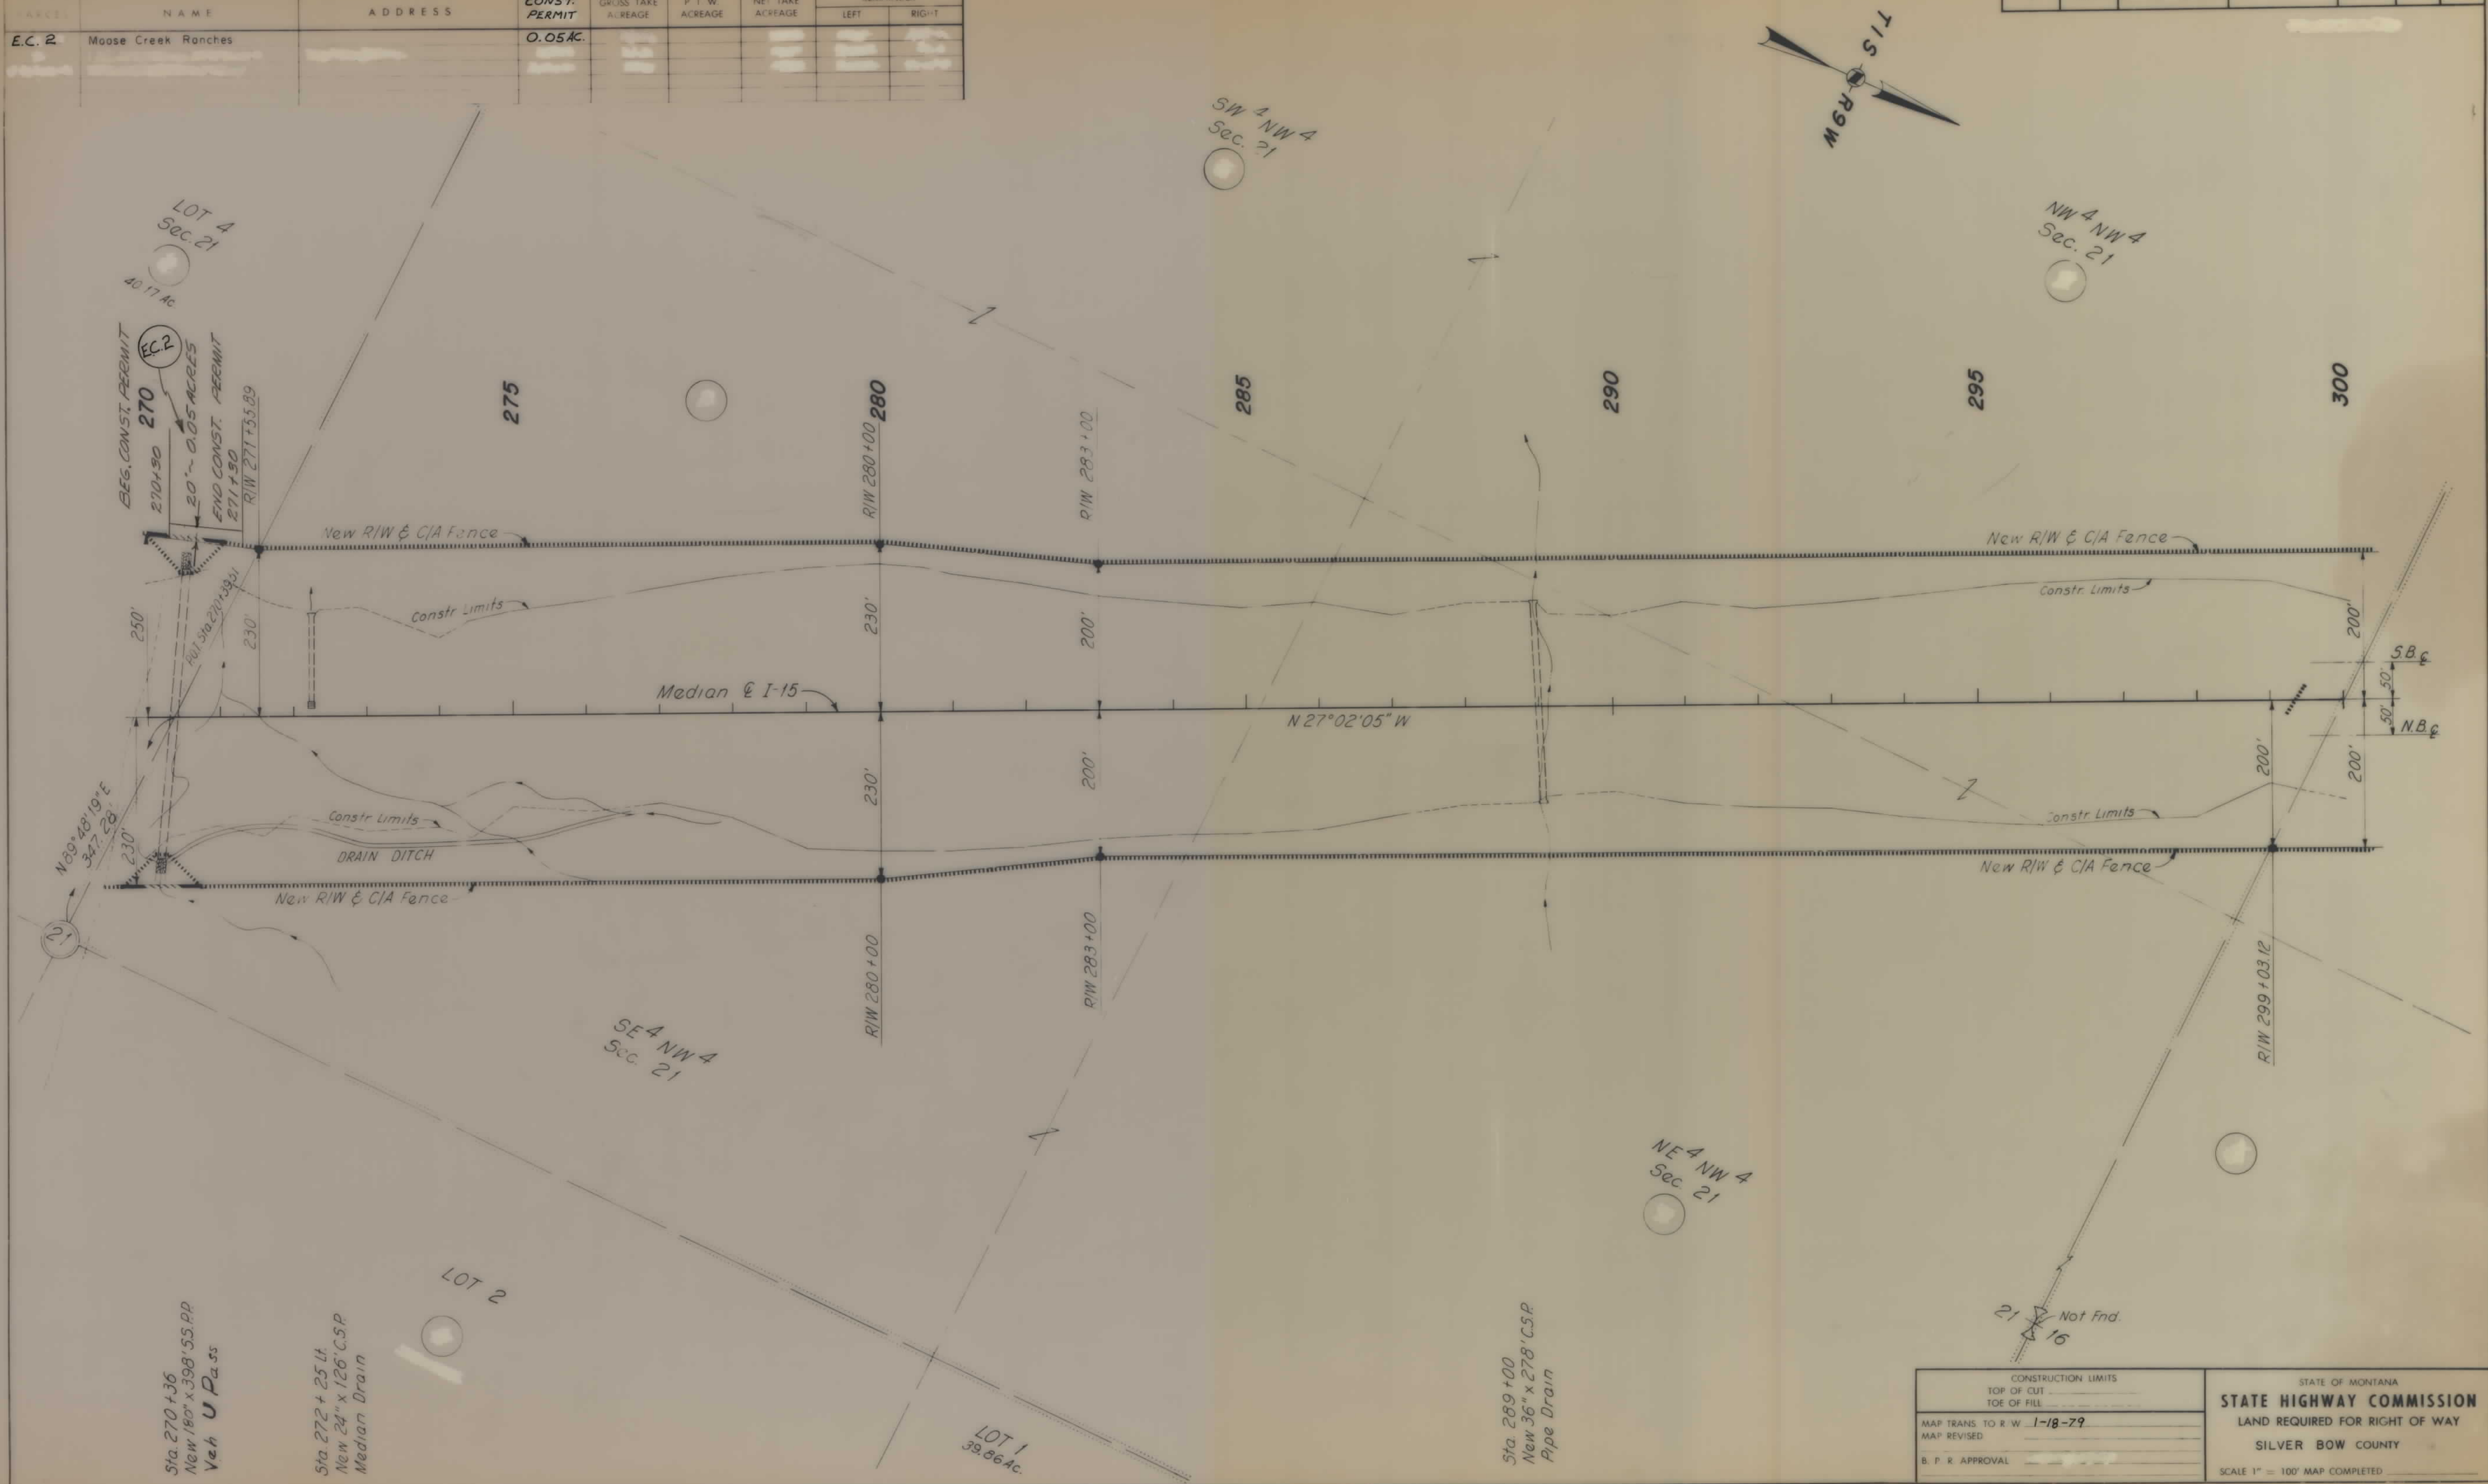

CONSTRUCTION LIMITS		STATE OF MONTANA	
TOP OF CUT		STATE HIGHWAY COMMISSION	
TOE OF FILL		LAND REQUIRED FOR RIGHT OF WAY	
MAP TRANS. TO R.W. 1-18-79		SILVER BOW COUNTY	
MAP REVISED		SCALE 1" = 100' MAP COMPLETED	
B. P. R. APPROVAL			

1-15-2(30)96 SHT 5 OF 21

OWNERSHIPS								
PARCEL	NAME	ADDRESS	TOTAL	GROSS TAKE	P.T.W.	NET TAKE	REMAINDER	
			ACREAGE	ACREAGE	ACREAGE	ACREAGE	LEFT	RIGHT
	Moose Creek Ranches State Lease							

@ I-15 CURVE DATA
 PI Sta. 324+18.75
 $\Delta = 41^\circ 31' 26''$
 $D = 1^\circ 00'$
 $T = 2172.27'$
 $L = 4152.39'$
 $R = 5730.00'$
 $E = 397.94'$

FED. ROAD DIST. NO.	STATE	FED. AID PROJECT NO.	STATE	SHEET NO.
1	MONT.	10008(2)06	1-15-2(30)96	8152-30 6 21

GROSS R/W	Ac	13.10
EXIST R/W	Ac	0
NET R/W	Ac	13.10
REMAIN LT	Ac	14.35
REMAIN RT	Ac	12.55

GROSS R/W	Ac	12.00
EXIST R/W	Ac	0
NET R/W	Ac	12.00
REMAIN LT	Ac	4.23
REMAIN RT	Ac	23.77



CONSTRUCTION LIMITS

TOP OF CUT

TOE OF FILL

MAP TRANS. TO R/W 1-18-79

MAP REVISED

B. P. R. APPROVAL

STATE OF MONTANA

STATE HIGHWAY COMMISSION

LAND REQUIRED FOR RIGHT OF WAY

SILVER BOW COUNTY

SCALE 1" = 100' MAP COMPLETED

OWNERSHIPS								
PARCEL	NAME	ADDRESS	TOTAL ACREAGE	GROSS TAKE ACREAGE	P. T. W. ACREAGE	NET TAKE ACREAGE	REMAINDER	
							LEFT	RIGHT
	HILMA B. LINDLIEF & MARY L. CONNOR	DIVIDE MONT.						

FED. ROAD DIST. NO.	STATE	FED. AID PROJECT NUMBERS		STATE NO.	SHEET NO.	TOTAL SHEETS
		CONST. NO.	R/W NO.			
8	MONT.	10008(2)06	I-15-2(31)103	8152-31	9	21



CONSTRUCTION LIMITS TOP OF CUT _____ TOE OF FILL _____		STATE OF MONTANA STATE HIGHWAY COMMISSION LAND REQUIRED FOR RIGHT OF WAY SILVER BOW COUNTY SCALE 1" = 100' MAP COMPLETED _____
MAP TRANS. TO R/W <u>1-18-79</u>		
MAP REVISED _____		
B. P. R. APPROVAL _____		