

PLANS

NOT

TO

SCALE

INDEX OF SHEETS

TITLE PAGE . . . SHEET No. 1
 TYPICAL CROSS-SECTIONS
 OF IMPROVEMENT . SHEET No. 1
 SUMMARY SHEET . . SHEET No. 1
 PLAN AND PROFILE . SHEET No. 1
 CROSS-SECTION . . SHEET No. 1
 MASS DIAGRAM . . SHEET No. 1

STATE OF MONTANA STATE HIGHWAY COMMISSION


FED. ROAD DIST. NO.	STATE	PROJECT NO.	SHEET NO.	TOTAL SHEETS
	MONT.	194-4(13)136	1	2

STATE NUMBER . . .
 PLANS COMPLETED . . .
 CONTRACT COMPLETED . . .

RIGHT OF WAY PLAN OF FEDERAL AID PROJECT NO. 194-4(13)136 MILES CITY - EAST AND WEST ROAD TONGUE RIVER CHANNEL CHANGE CUSTER COUNTY

SCALES

HORIZONTAL: 1 Inch = Feet
 VERTICAL: 1 Inch = Feet
 CROSS SECTIONS--HOR. & VERT.: 1 Inch = 10 Feet
 REDUCTION PRINTS 1/2 ORIGINAL SCALE

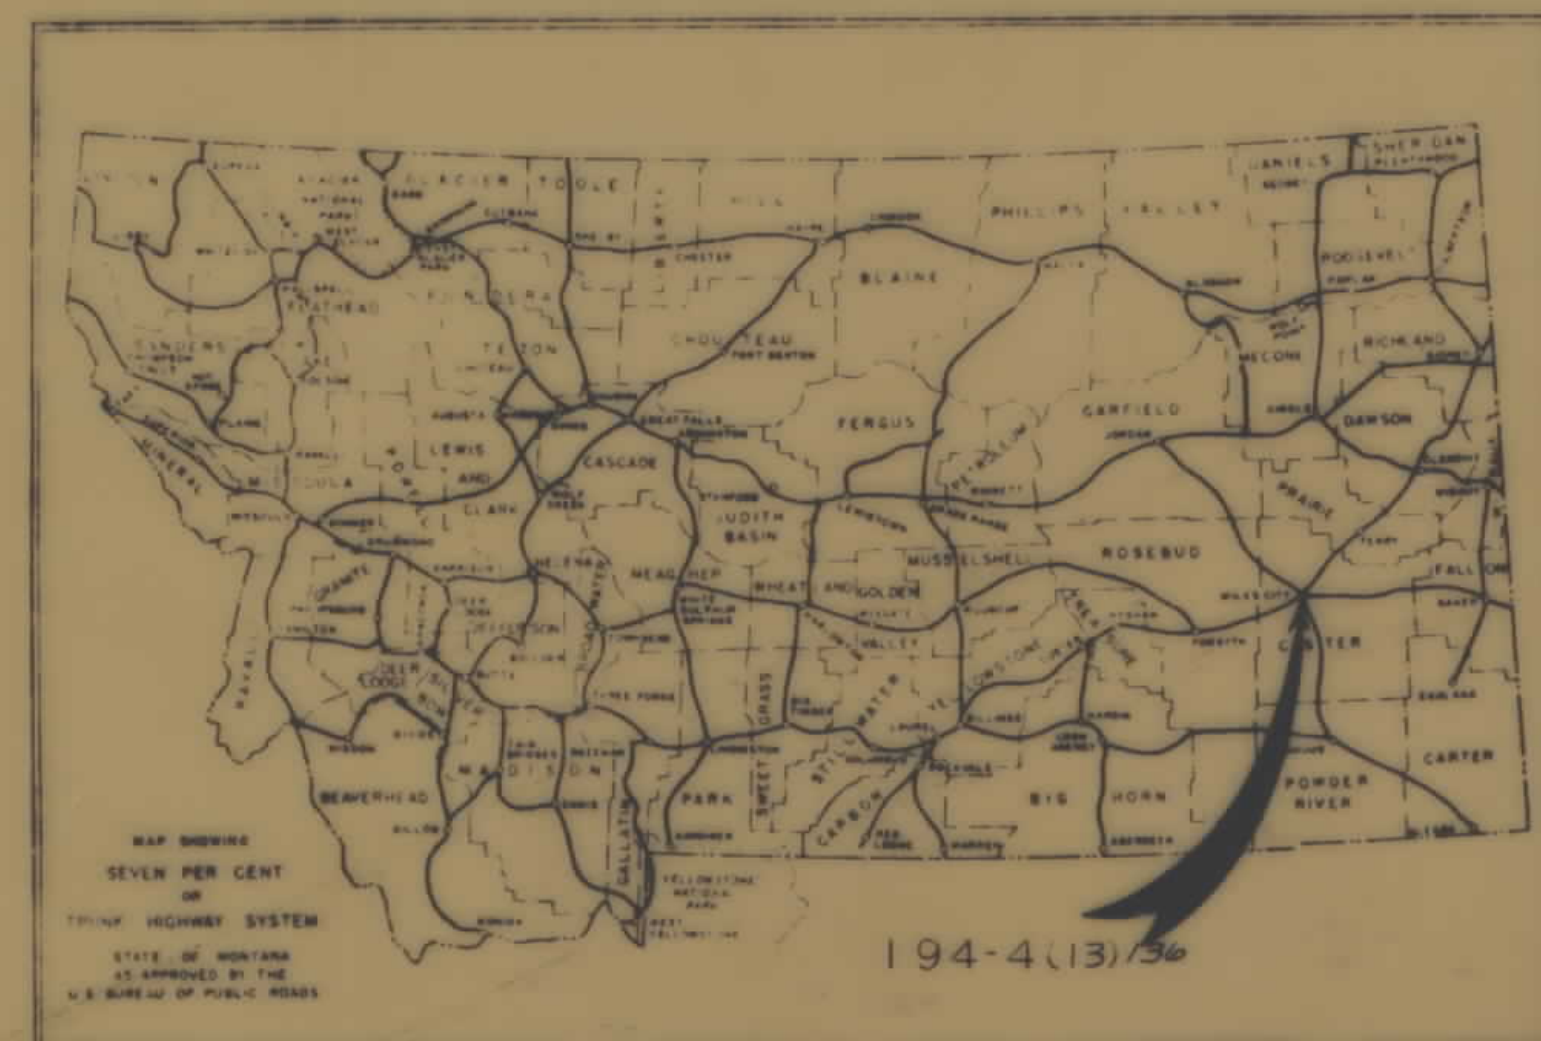

CONVENTIONAL SIGNS


STATE AND NATIONAL LINE	---
COUNTY LINE	---
CITY, VILLAGE OR BOROUGH LINE	---
TOWNSHIP LINE	---
SECTION LINE	---
RESERVATION LINE	---
FENCE LINE	---
GUARD RAIL	---
UNFENCED PROPERTY	---
RIGHT OF WAY LINE	---
RIGHT OF WAY LINE FENCED	---
TRAVELED WAY	---
RAILROADS	---
RETAINING WALLS	---
BASE OR SURVEY LINE	---
LEVEE	---
CULVERTS IN PLACE (PLAN)	---
NEW CULVERTS (PLAN)	---
NEW CULVERTS (PROFILE)	---
TROLLEY POLE	---
TELEPHONE OR TELEGRAPH POLE	---
MARSH	---
DITCH	---
RIPRAP	---
BRIDGE	---



OWNERSHIPS								
PARCEL	NAME	ADDRESS	TOTAL ACREAGE	GROSS TAKE ACREAGE	P.T.W. ACREAGE	NET TAKE ACREAGE	REMAINDER	
							LEFT	RIGHT
1	U.S.A. (FORT KEOGH RES.)							

FED. ROAD DIST. NO.	STATE	FED. AID PROJECT NUMBERS		STATE NO.	SHEET NO.	TOTAL SHEETS
		CONST. NO.	R/W NO.			
8	MONT.		I-94-4(13)136	8944-13	2	2

TONGUE RIVER CH.CH. RECONSTRUCTION

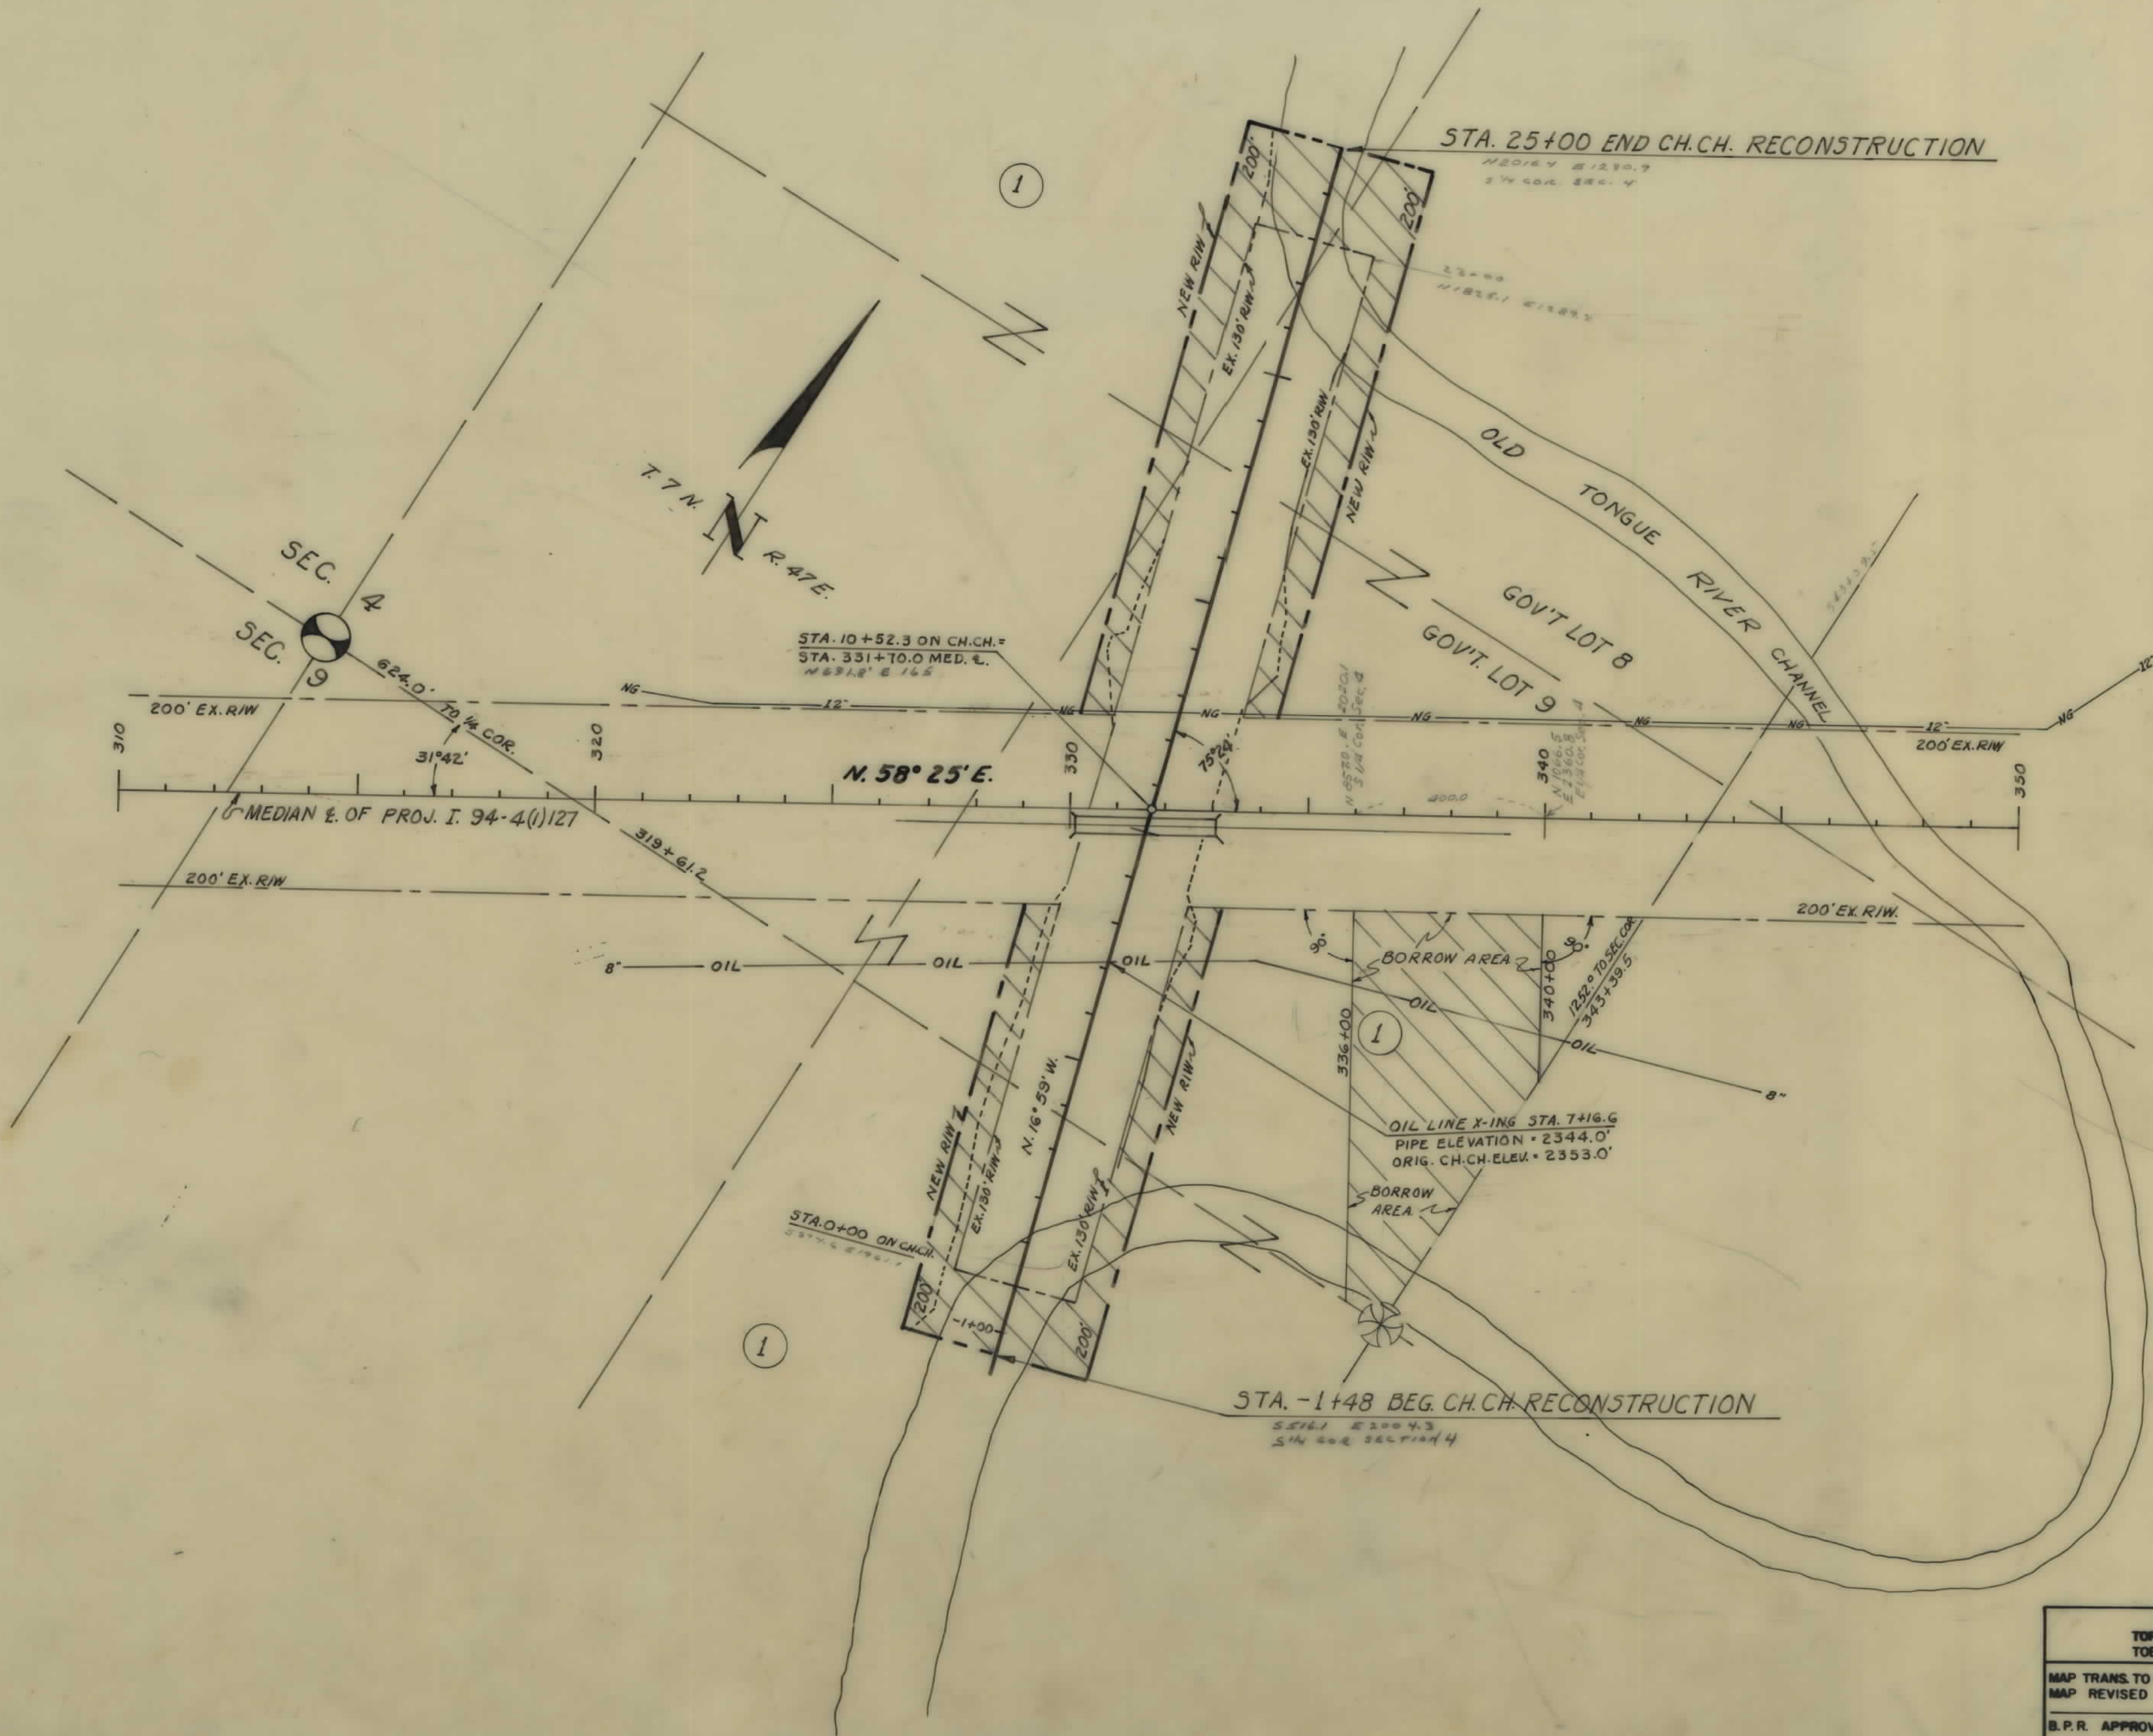

CONSTRUCTION LIMITS	
TOP OF CUT	-----
TOE OF FILL	-----
MAP TRANS. TO R/W	-----
MAP REVISED	-----
B.P.R. APPROVAL	11/12/13-11/14/13

STATE OF MONTANA
STATE HIGHWAY COMMISSION
LAND REQUIRED FOR RIGHT OF WAY
CUSTER COUNTY
SCALE 1"=200' MAP COMPLETED