

PLANS

NOT

TO

SCALE

INDEX OF SHEETS

TITLE PAGE . . . SHEET No. 1
TYPICAL CROSS-SECTIONS
OF IMPROVEMENT . . SHEET No. 2
SUMMARY SHEET . . SHEET No. 2-3
PLAN AND PROFILE . . SHEET No. 4-8
CROSS-SECTION . . . SHEET No. 9-51
MASS DIAGRAM . . . SHEET No. 52-54



STATE OF MONTANA STATE HIGHWAY COMMISSION

PLAN AND PROFILE OF PROPOSED FEDERAL AID PROJECT NO. SN-FAP 114-A(3) HYSHAM-FORSYTH HIGHWAY ROSEBUD COUNTY


LENGTH 5.509 MILES

SCALES


HORIZONTAL: 1 Inch=200 Feet
VERTICAL: 1 Inch=20 Feet
CROSS SECTIONS-HOR. & VERT.: 1 Inch=10 Feet
REDUCTION PRINTS 1/2 ORIGINAL SCALE

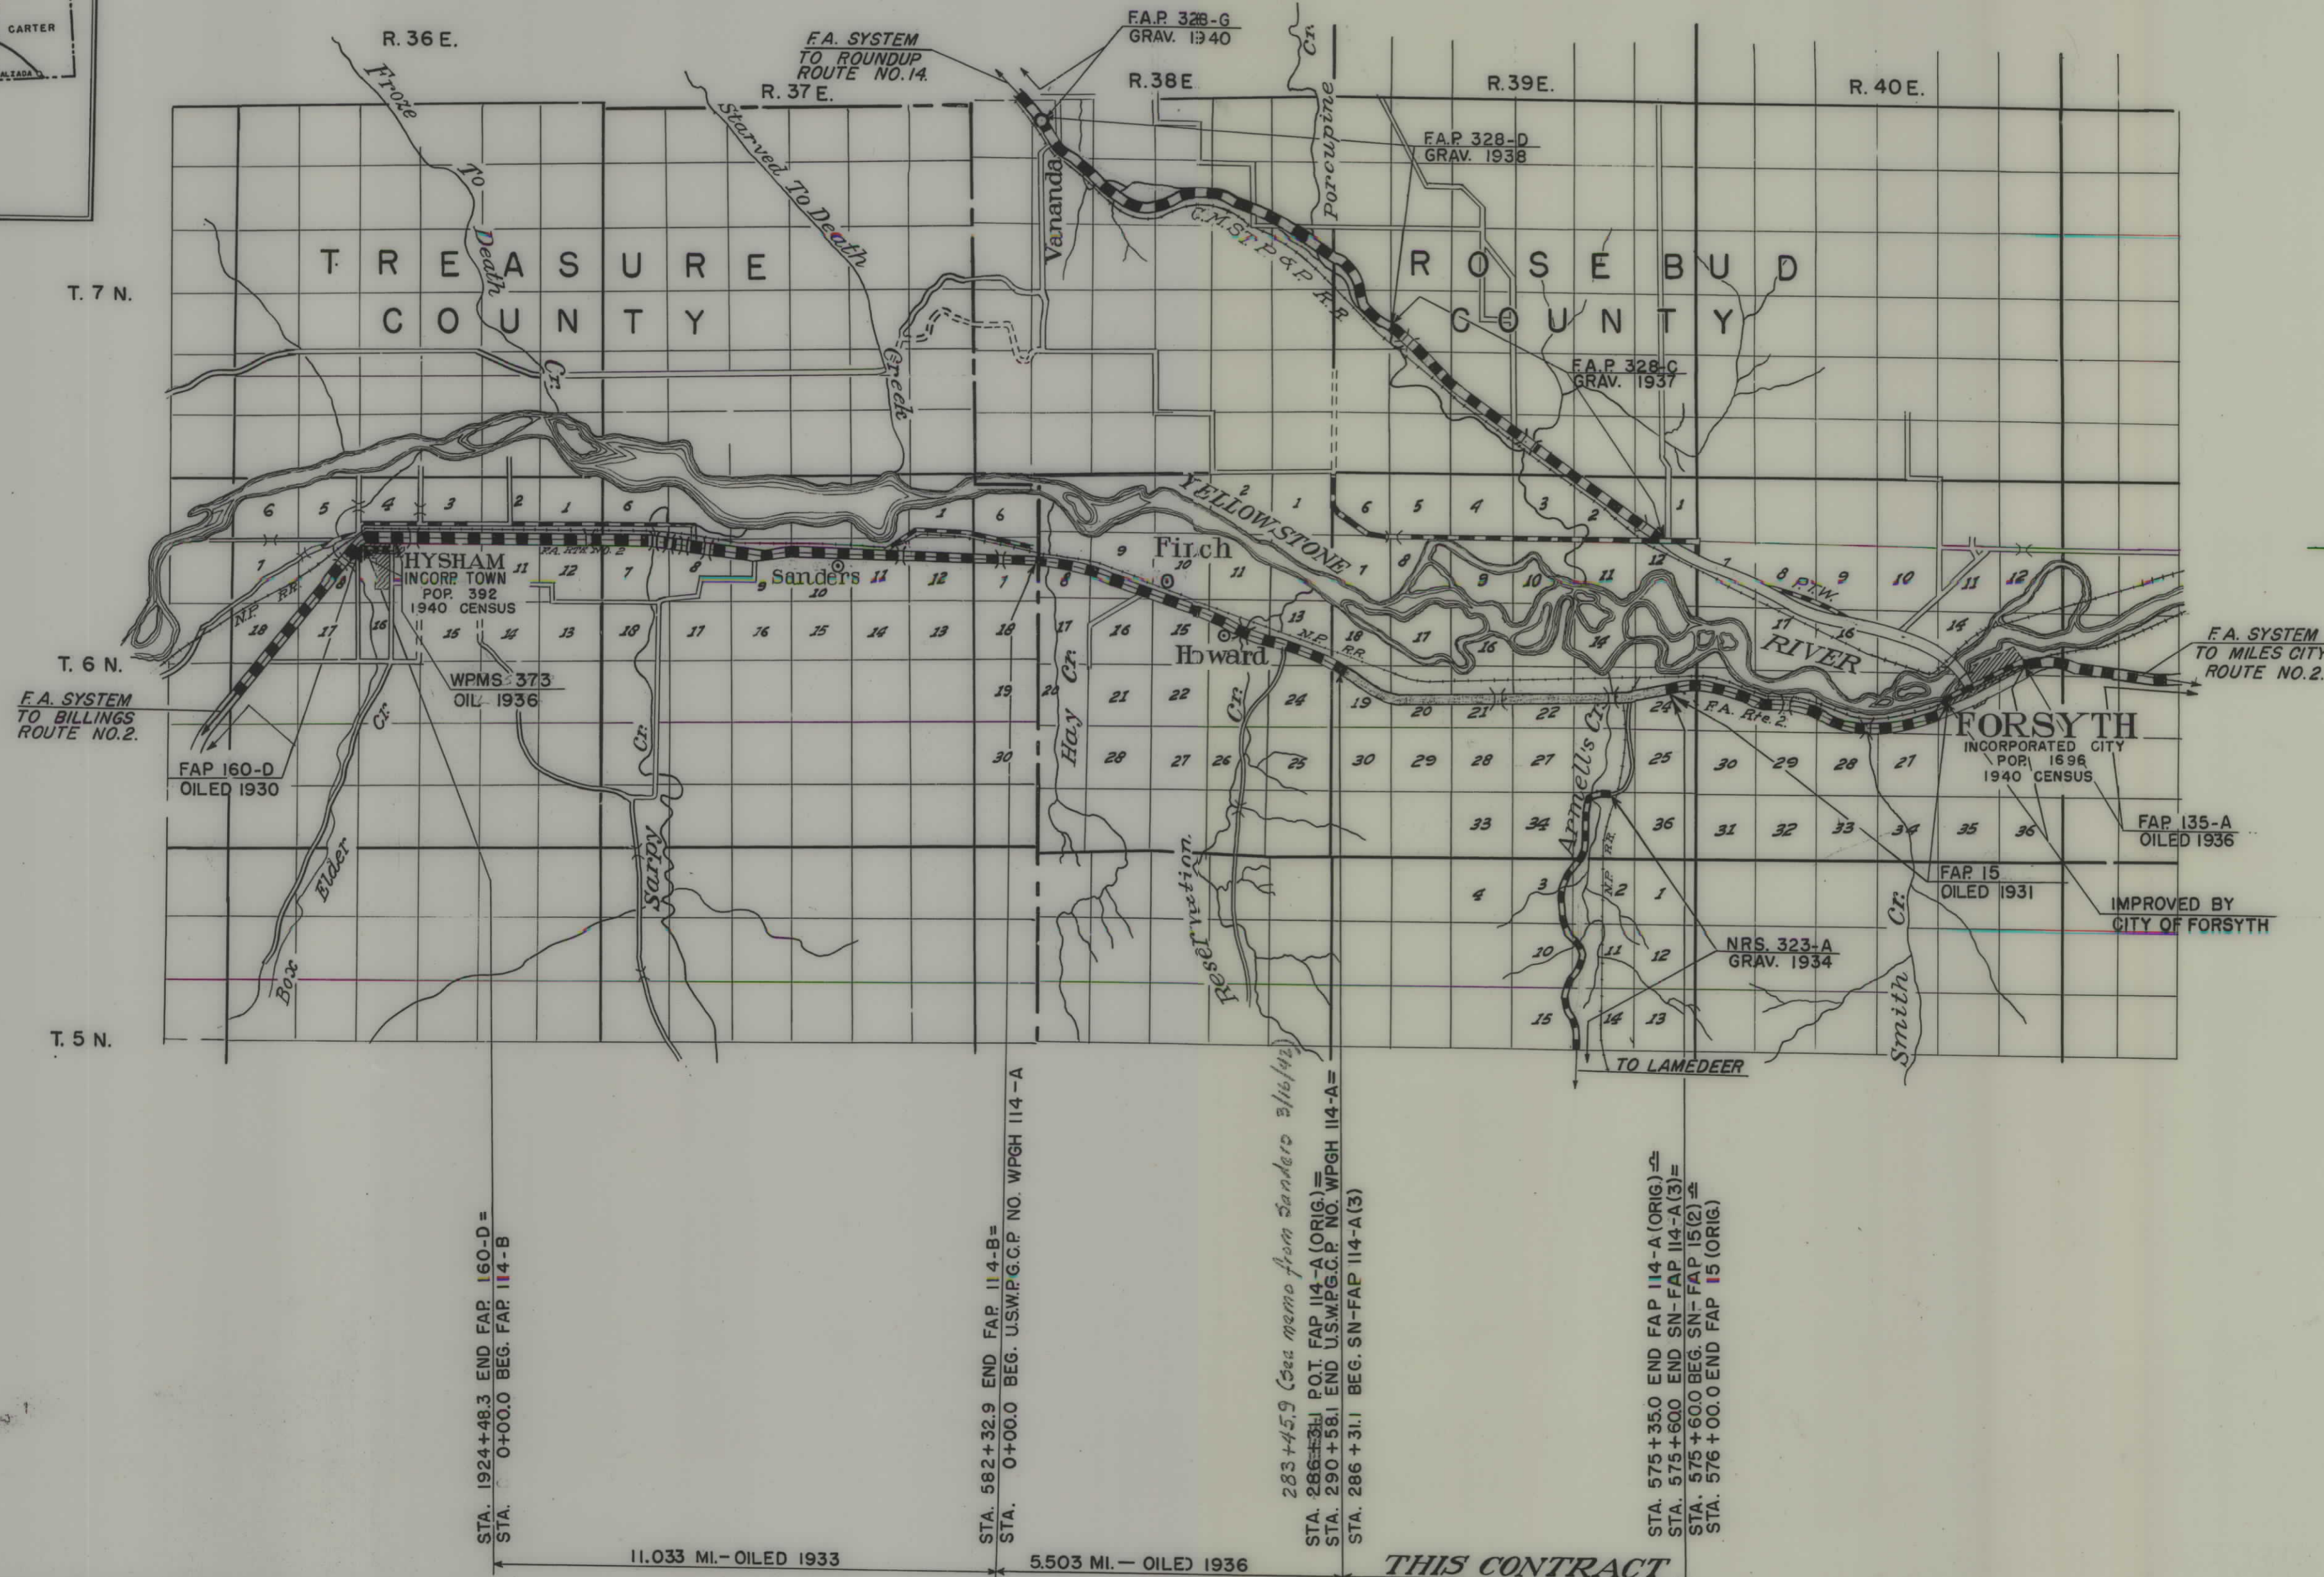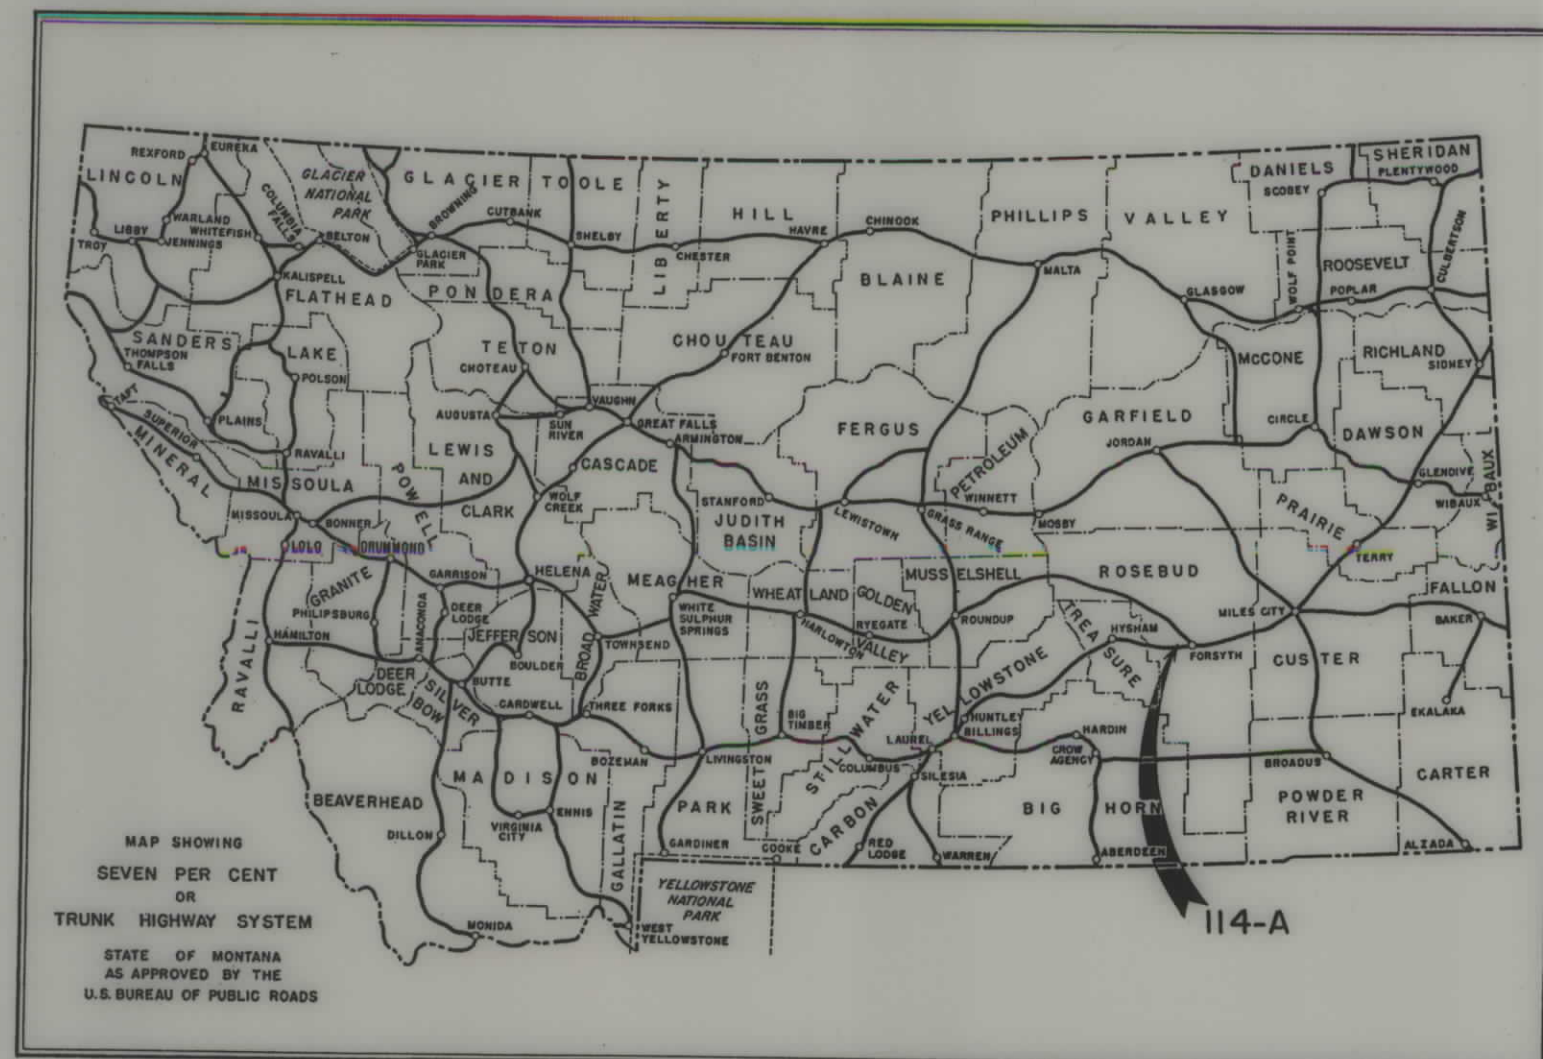

CONVENTIONAL SIGNS

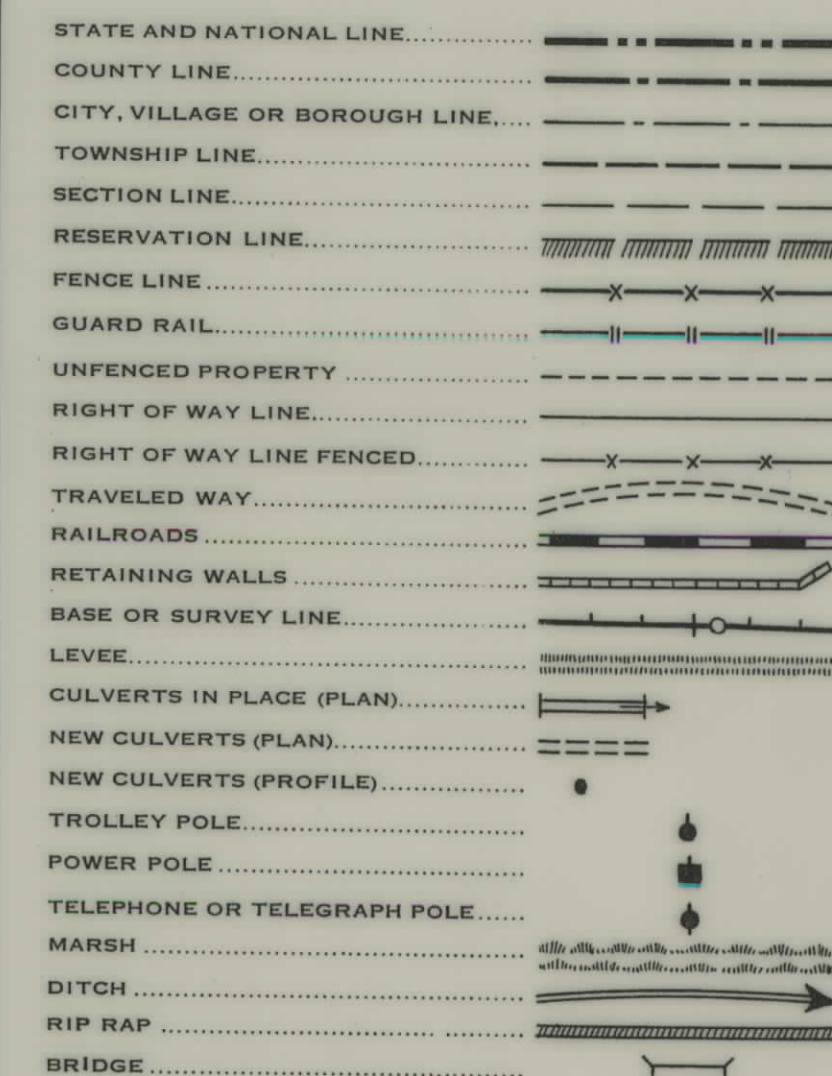

LEGEND OF COMPLETED WORK

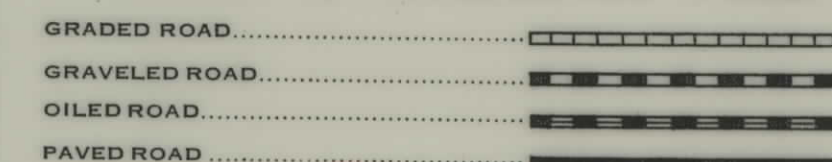

APPROVED

ACTING STATE HIGHWAY ENGINEER

RECOMMENDED FOR APPROVAL

DISTRICT ENGINEER
PUBLIC ROADS ADMINISTRATION
FEDERAL WORKS AGENCY

RECOMMENDED FOR APPROVAL

CHIEF WESTERN REGION
PUBLIC ROADS ADMINISTRATION
FEDERAL WORKS AGENCY

APPROVED

COMMISSIONER
PUBLIC ROADS ADMINISTRATION
FEDERAL WORKS AGENCY

BEARING ASSUMED

STA. 287+00 MOVE 2 POWER GUY POLES LT
STA. 304+66 MOVE 2 POWER GUY POLES LT
STA. 319+82 MOVE 1 POWER GUY POLE LT & IRT

SEC. 18
SEC. 19

SEC. 19
SEC. 20

FED. ROAD DIST. NO.	STATE	FAP	FISCAL YEAR	SHEET NO.	TOTAL SHEETS
144-00	MT.	114-A(3)		4	54

T. 6 N. R. 39 E.

STAKED
Δ-35°25' LT.
D-1°00'
PROT.
Δ-35°42' LT.
D-1°00'
T-1845.2'
L-3570.0'
R-5730.0'

STA. 339+00 PIPE
NEW 18" 152' LT-16 C.Y. EXC.
ARM ENT. LT-16 C.Y. EXC.
STA. 339+00 PIPE
NEW 18" 152' LT-16 C.Y. EXC.
ARM ENT. LT-16 C.Y. EXC.

PLAN
REVISIONS
DATE
BY
CHECKED
DATE
BY
NOTES
NO.

NOTE -
Section tie corrected
July 1-1941.

283+45.9 (see memo from Sanders 3/16/42)
STA. 286+31.1 P.O.T. FAP 114-A ORIG. =
STA. 290+58.1 END USWPGCP No. WPGH 114-A
STA. 286+31.1 BEG. SN-FAP 114-A (3)

EXC. UNCL. 4726 C.Y. EMB+4726 C.Y.
O.H. 15,600 STA YDS.
EXC. UNCL. 6984 C.Y. EMB+6984 C.Y.
O.H. 6900 STA YDS.
EXC. UNCL. 5563 C.Y. EMB+5563 C.Y.
O.H. 200 STA YDS.


286+94
50 C.Y. ADD EXC.
CO. RD. APP. RT.

299+30
60 C.Y. ADD EXC.
FM. RD. LT. & RT.

311+00
40 C.Y. ADD EXC.
FARM ENT. LT.

320+00
1500 C.Y. ADD EXC.
DRAIN DITCH LT.

338+45
NEW STD #12 TIMBER
IRRIG. HEADGATE LT.
339+00
125 C.Y. ADD EXC.
FM. ENT. LT.


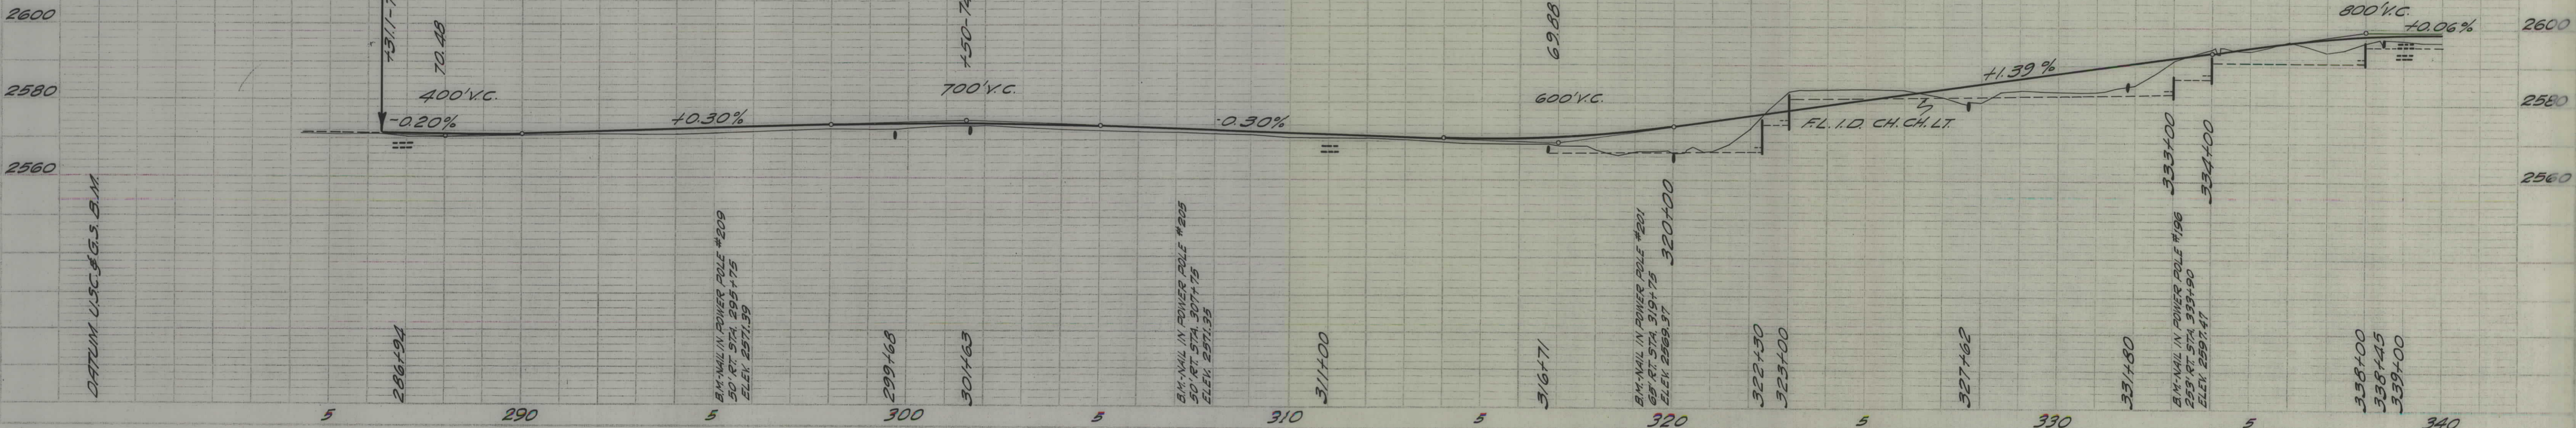


PLAN	DATE
DESIGNED BY	
CHECKED BY	
NOTED BY	
DATE	


PROFILE	DATE
DESIGNED BY	
CHECKED BY	
NOTED BY	
DATE	

FED. ROAD DIST. NO.	STATE	FAP	FISCAL YEAR	SHEET NO.	TOTAL SHEET
	MONT.	14-A(2)		5	54

T.6N. R.39E.

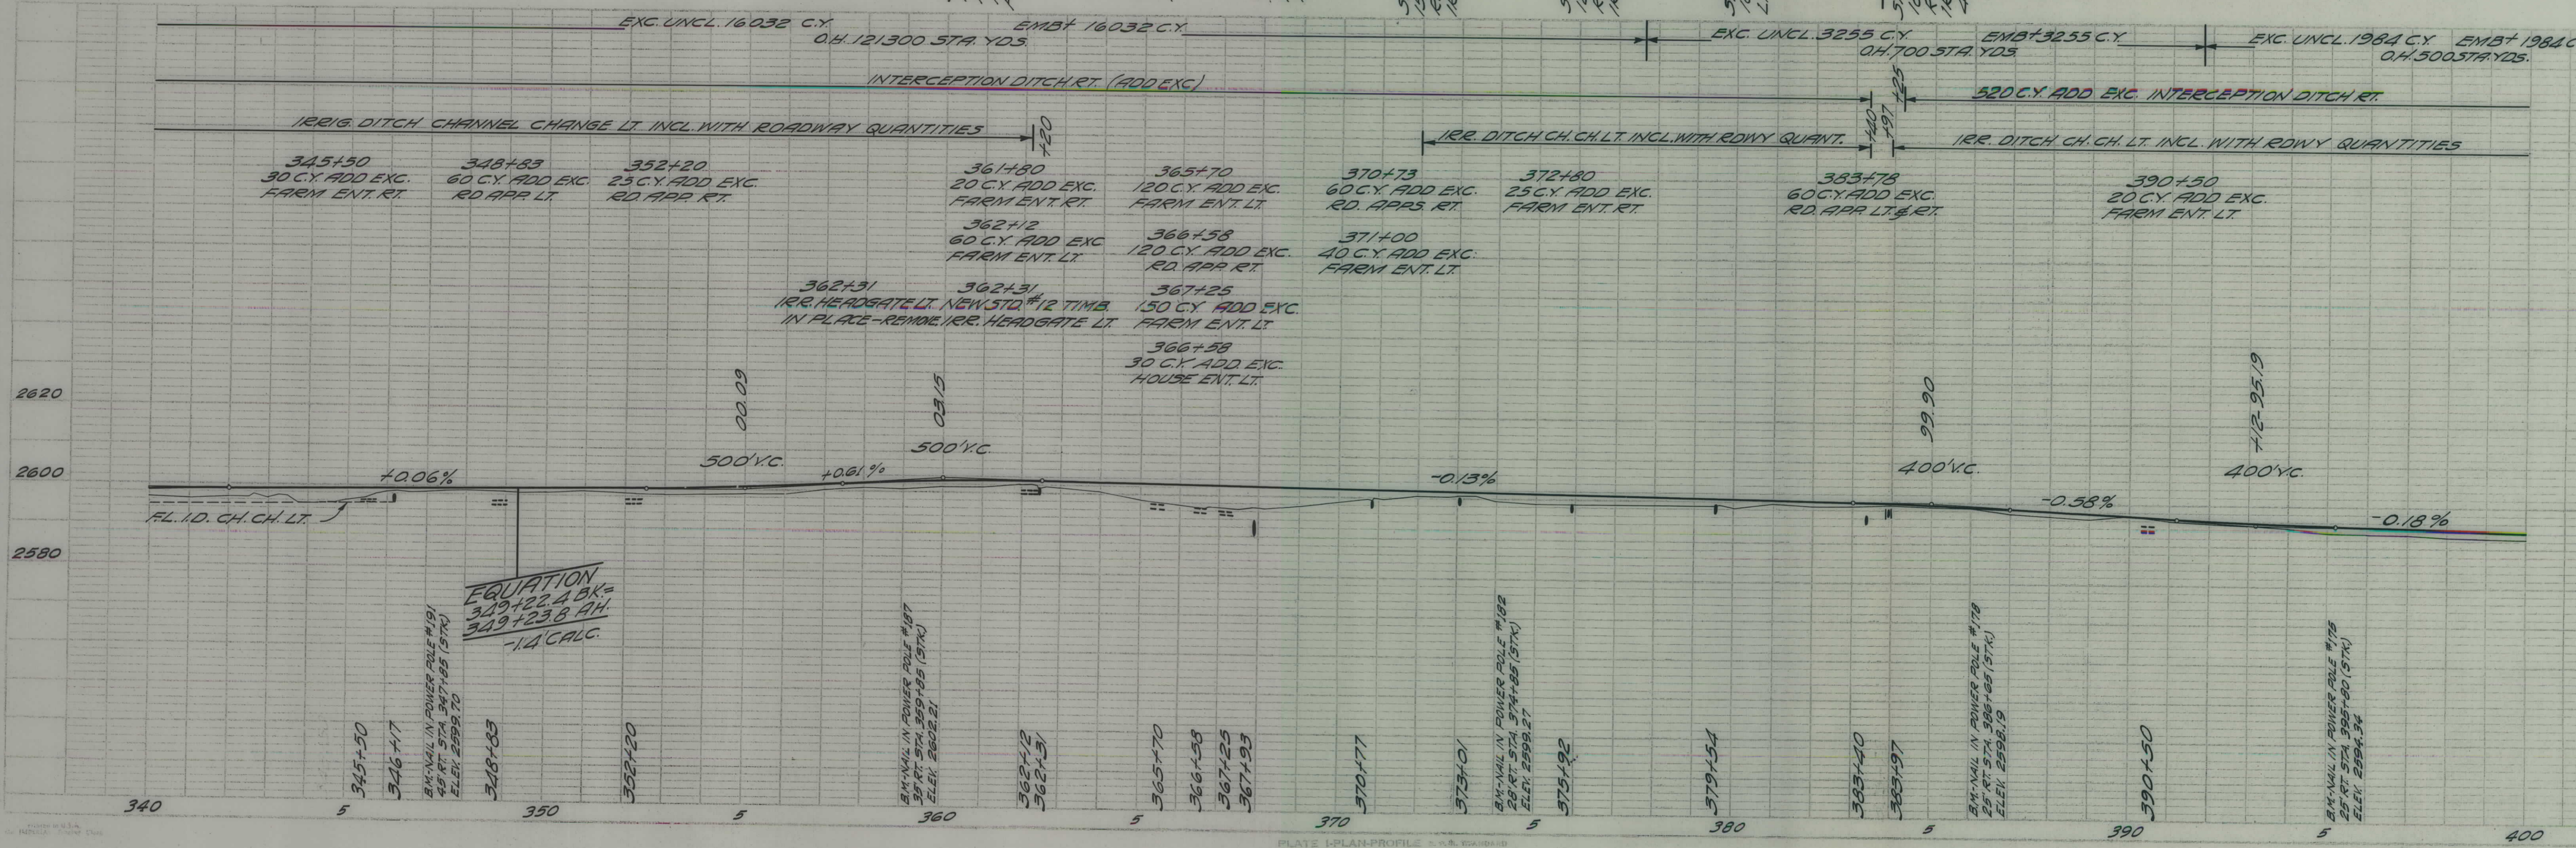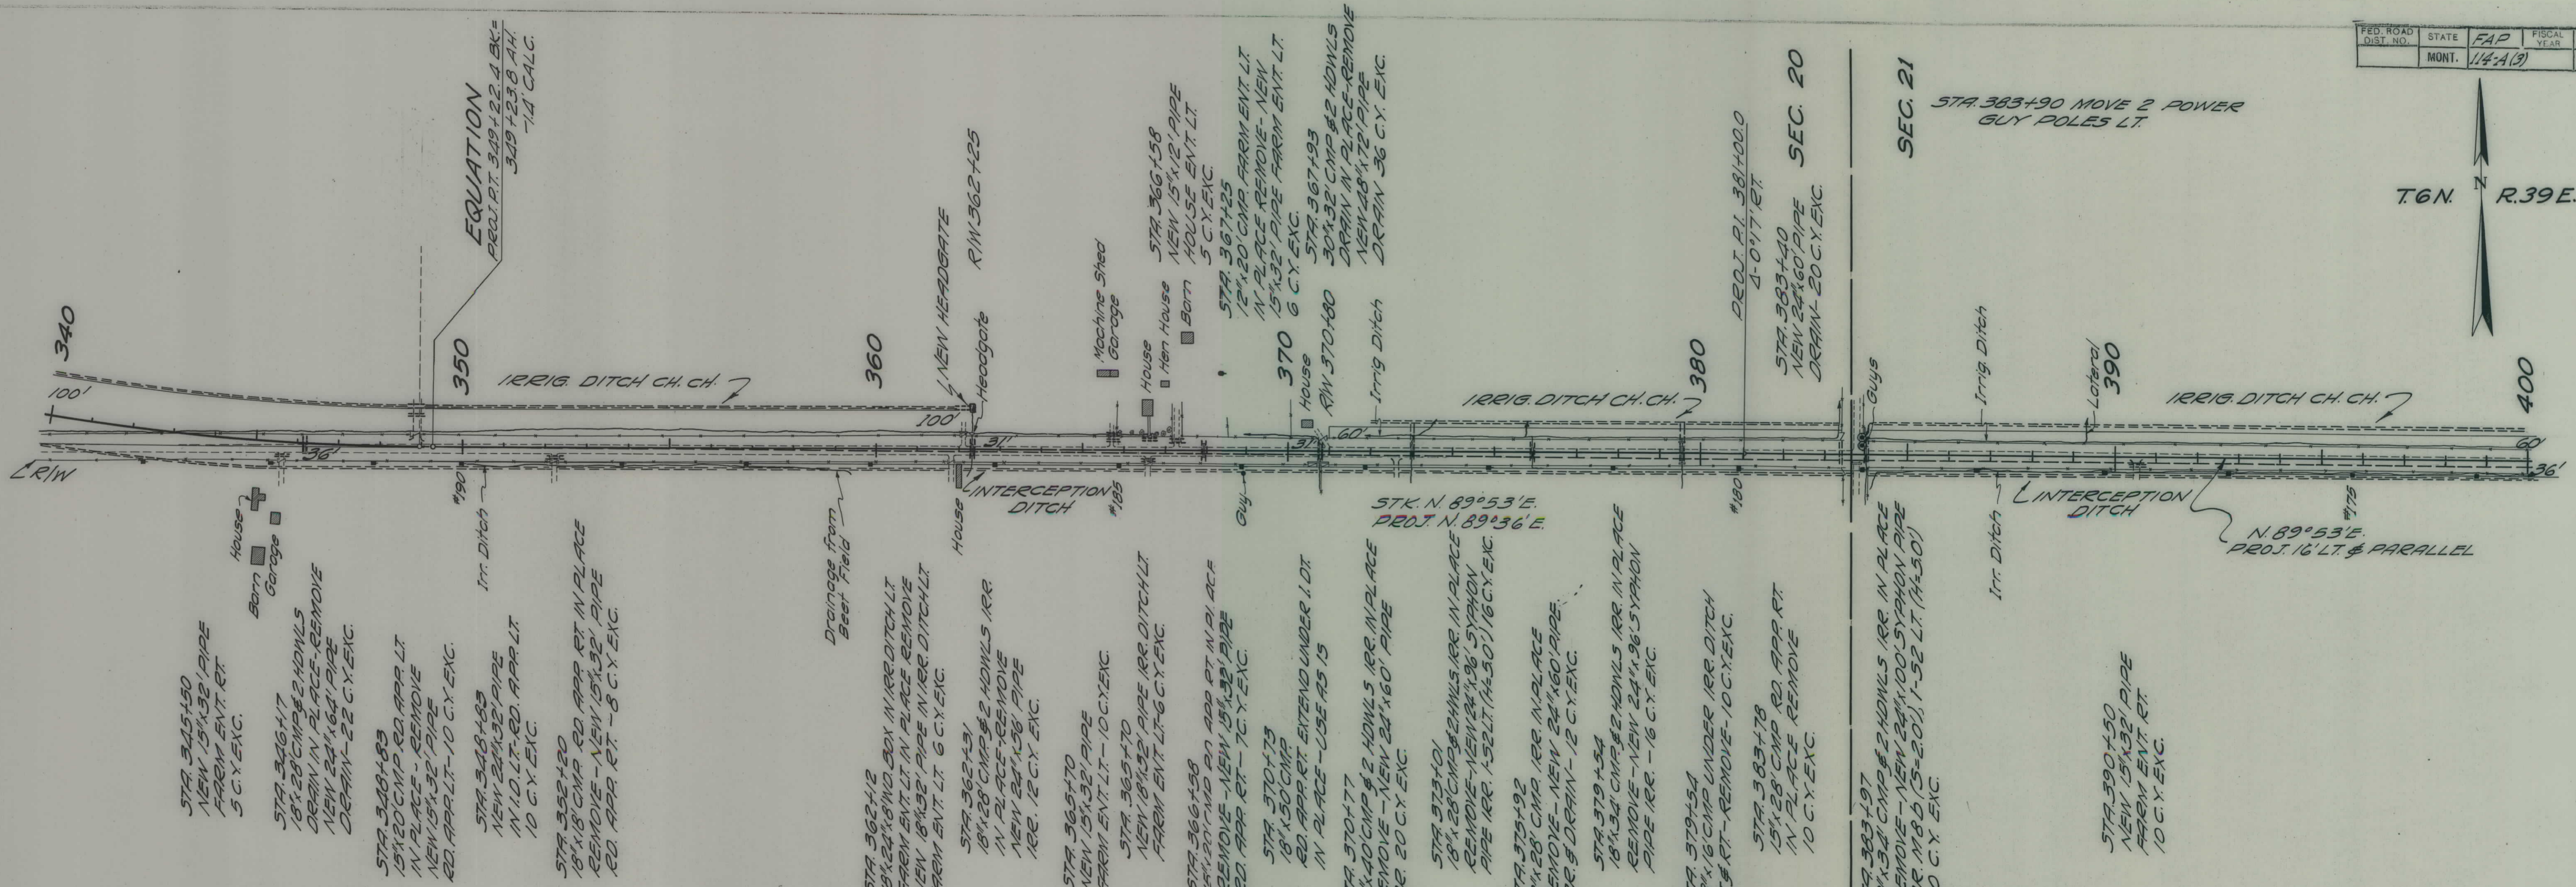

— JILL DART HAS WRITTEN 40 BOOKS INCLUDING —

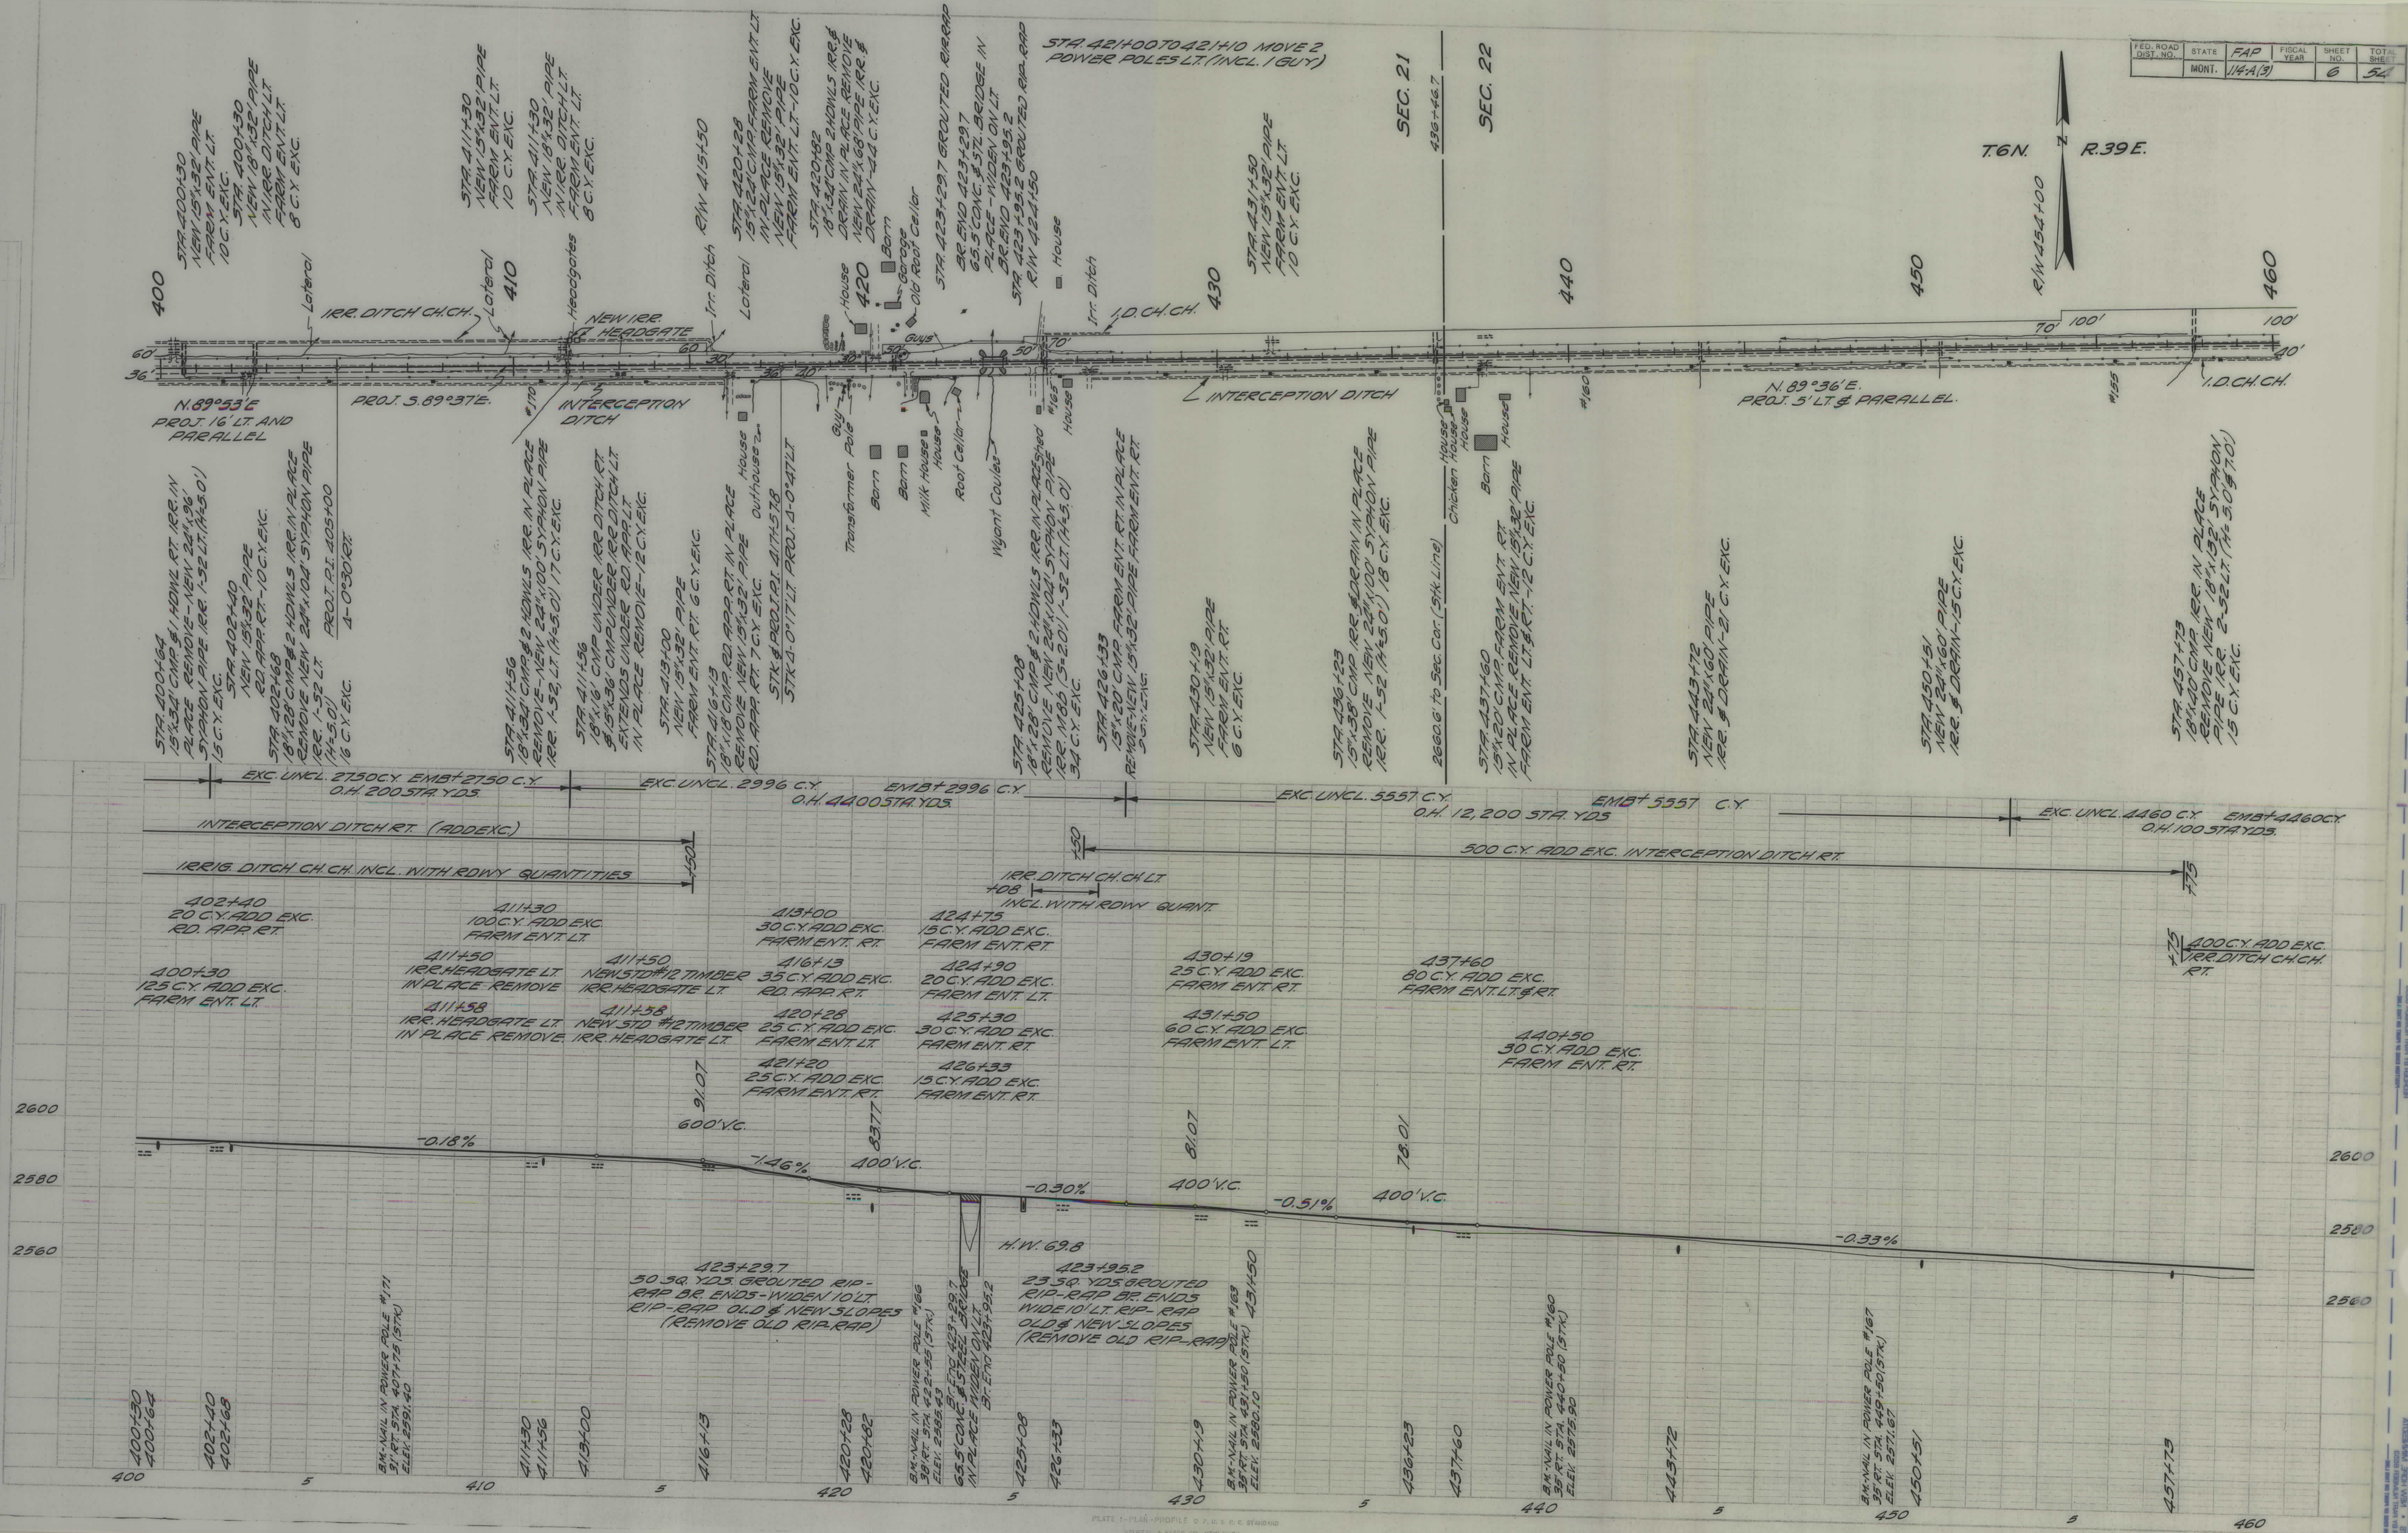

PLAN	SURVEYED	DATE
NO.	BY	
NOTE BOOK	PLOTTED	
AL QUANT CHECKED		
BY		

PROFILE	SURVEYED	DATE
NO.	BY	
NOTE BOOK	PLOTTED	
AL QUANT CHECKED		
BY		

FED. ROAD DIST. NO.	STATE	FAP	FISCAL YEAR	SHEET NO.	TOTAL SHEET
	MT.	114-A(3)		7	54

