

PLANS
NOT
TO
SCALE

INDEX OF SHEETS

TITLE PAGE	SHEET No. 1
TYPICAL CROSS-SECTION OF IMPROVEMENT	SHEET No. 2
PLAN AND PROFILE	SHEET No. 3-5
CROSS-SECTIONS	SHEET No. 6-21
SUMMARY SHEET	SHEET No. 2
MASS DIAGRAM	SHEET No. 22-24


STATE OF MONTANA STATE HIGHWAY COMMISSION

PLAN AND PROFILE OF PROPOSED FEDERAL AID PROJECT NO. 170 LAUREL WEST SECTION YELLOWSTONE TRAIL YELLOWSTONE COUNTY

LENGTH 5.149 MILES

SCALES

Horizontal: 1 Inch = 100 Feet
Vertical: 1 Inch = 10 Feet
Cross Section Hor. & Vert.: 1 Inch = 5 Feet

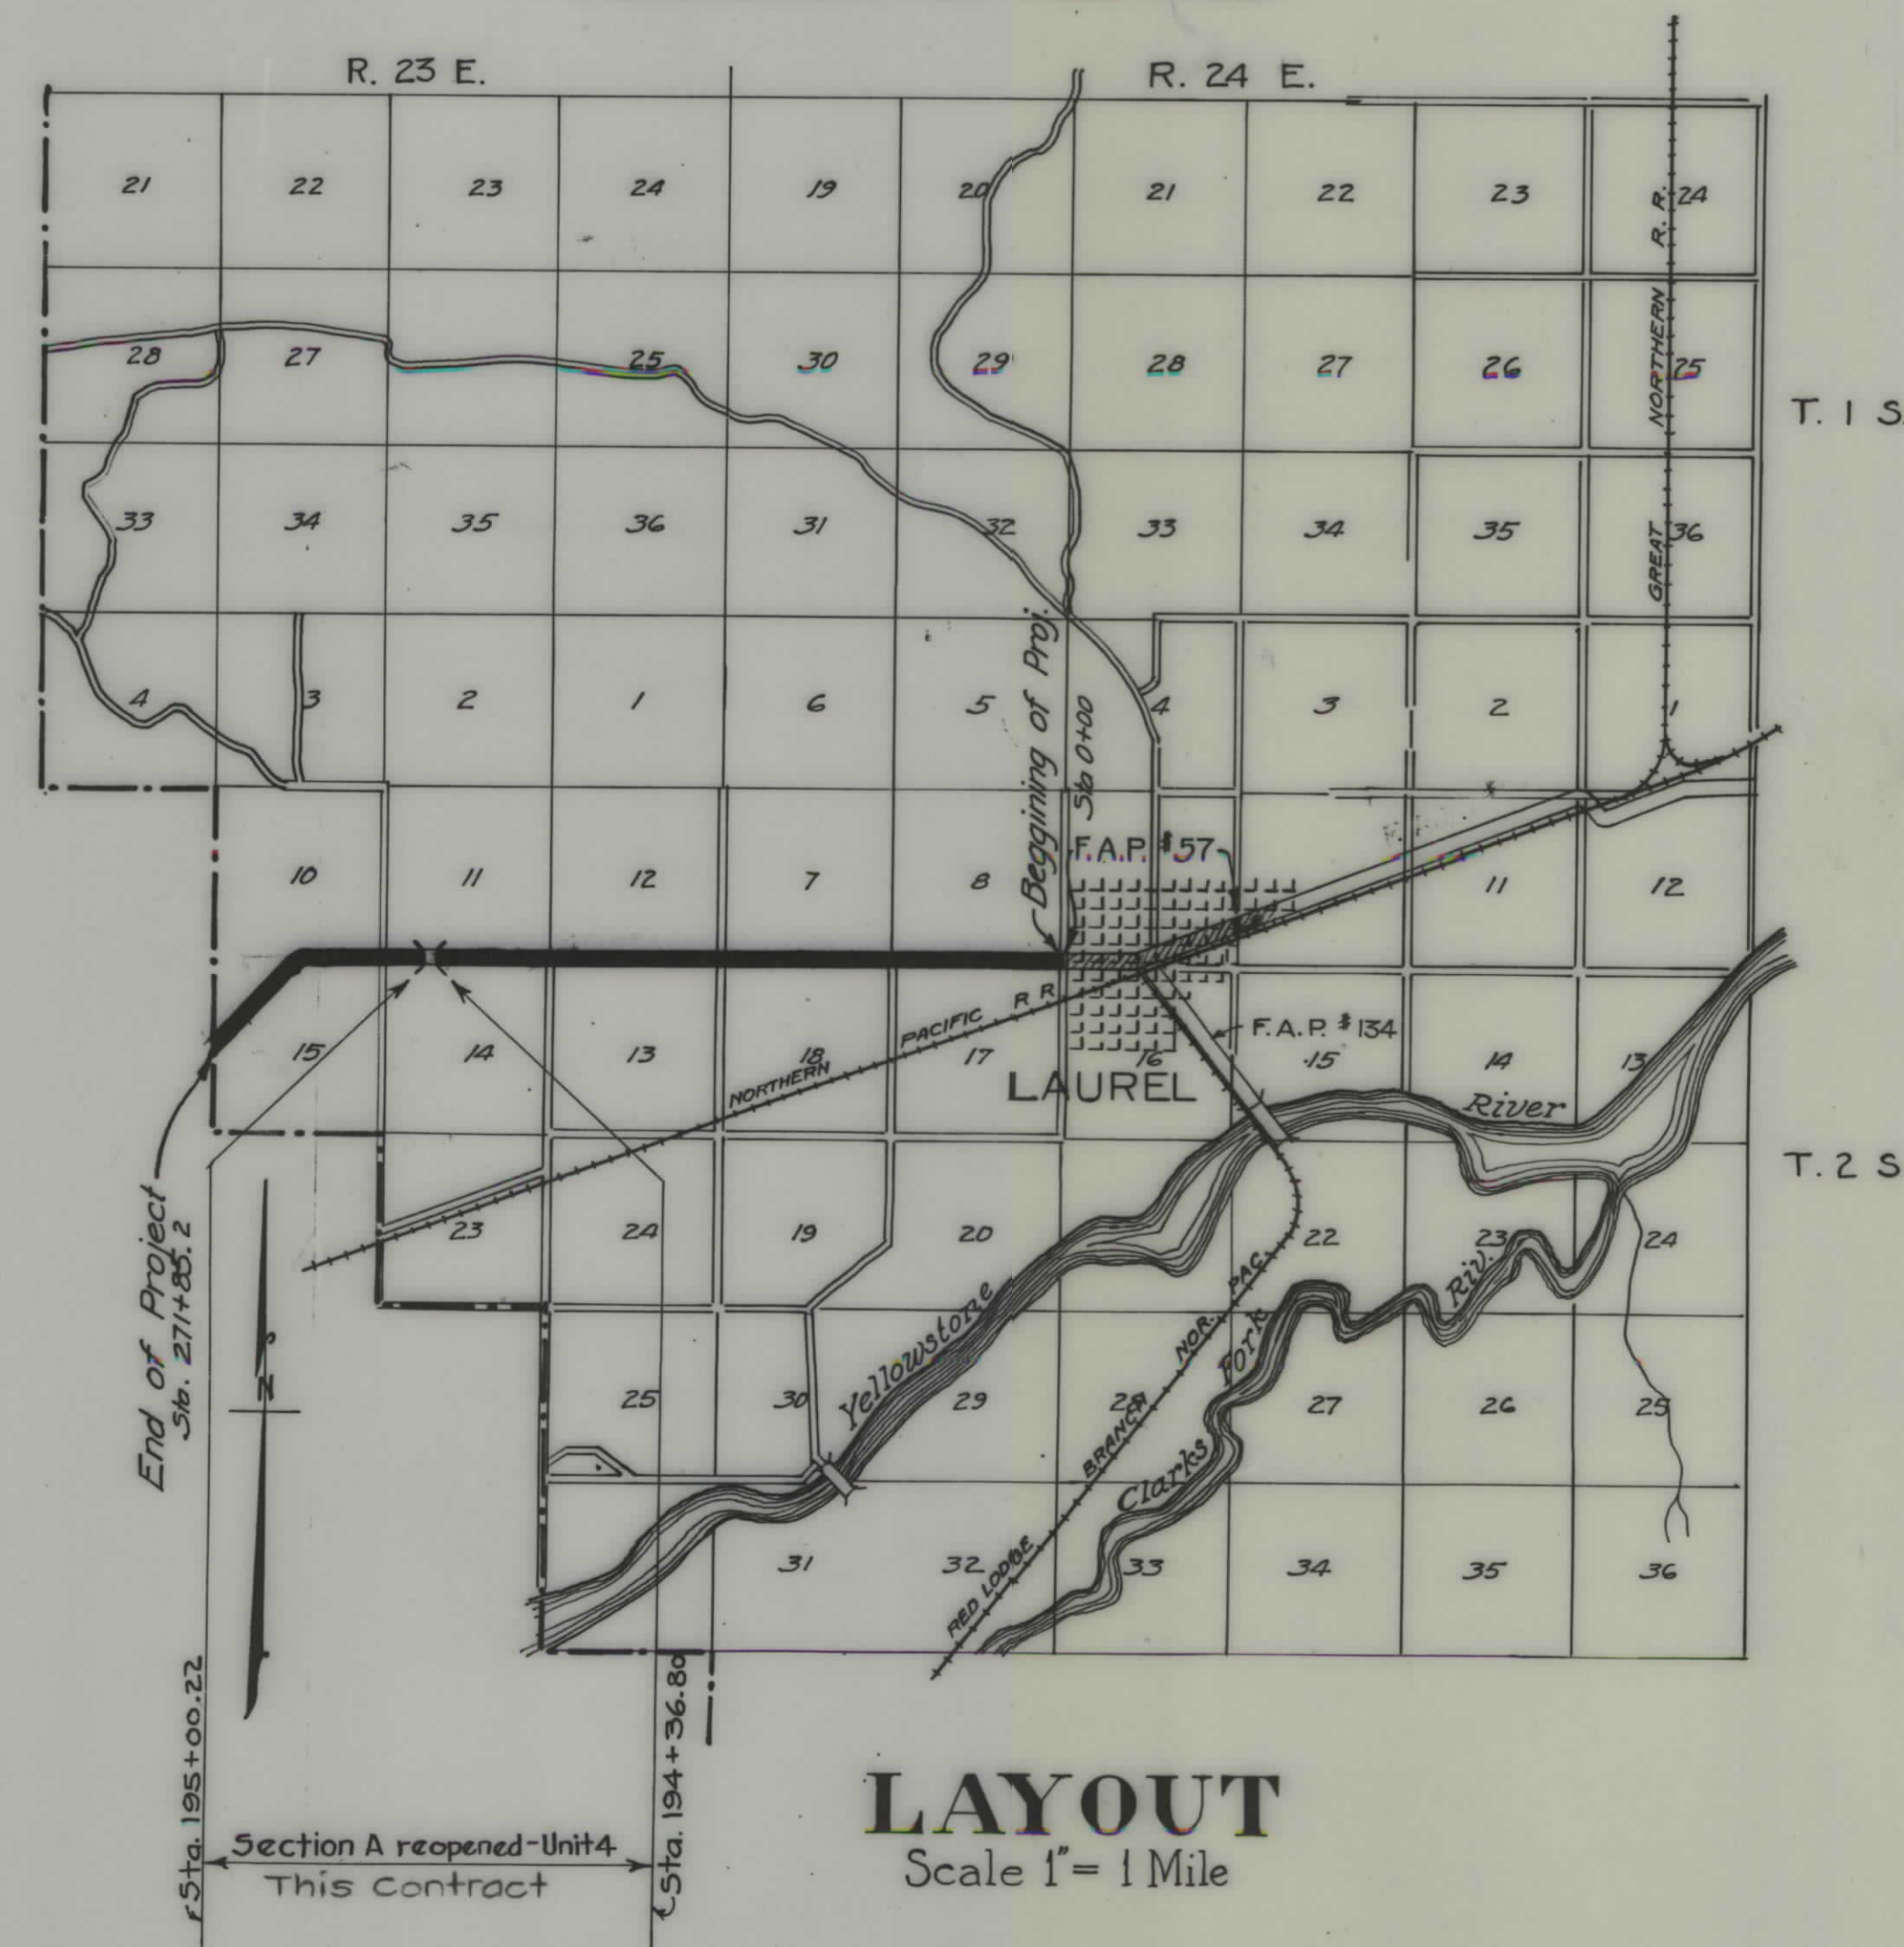


LAYOUT
Scale 1" = 1 Mile

CONVENTIONAL SIGNS

State and National Line	Levee
County Line	Culverts
City, Village or Borough Line	Drop Inlet
Township Line	Trolley Pole
Section Line	Power Pole
Reservation Line	Telephone or Telegraph Pole
Fence Line	Marsh
Guard Rail	Ditch
Unfenced Property	Rip Rap
Right of Way Line	Leaching Basin
" " " Fenced	Bridge
Traveled Way	Proposed New Culvert (Profile)
Railroads	
Retaining Walls	
Base or Survey Line	

FED. ROAD DIST. NO.	STATE	FED. AID PROJ. NO.	FISCAL YEAR	SHEET NO.	TOTAL SHEETS
1	MONT.	170		1	24

Plans Completed




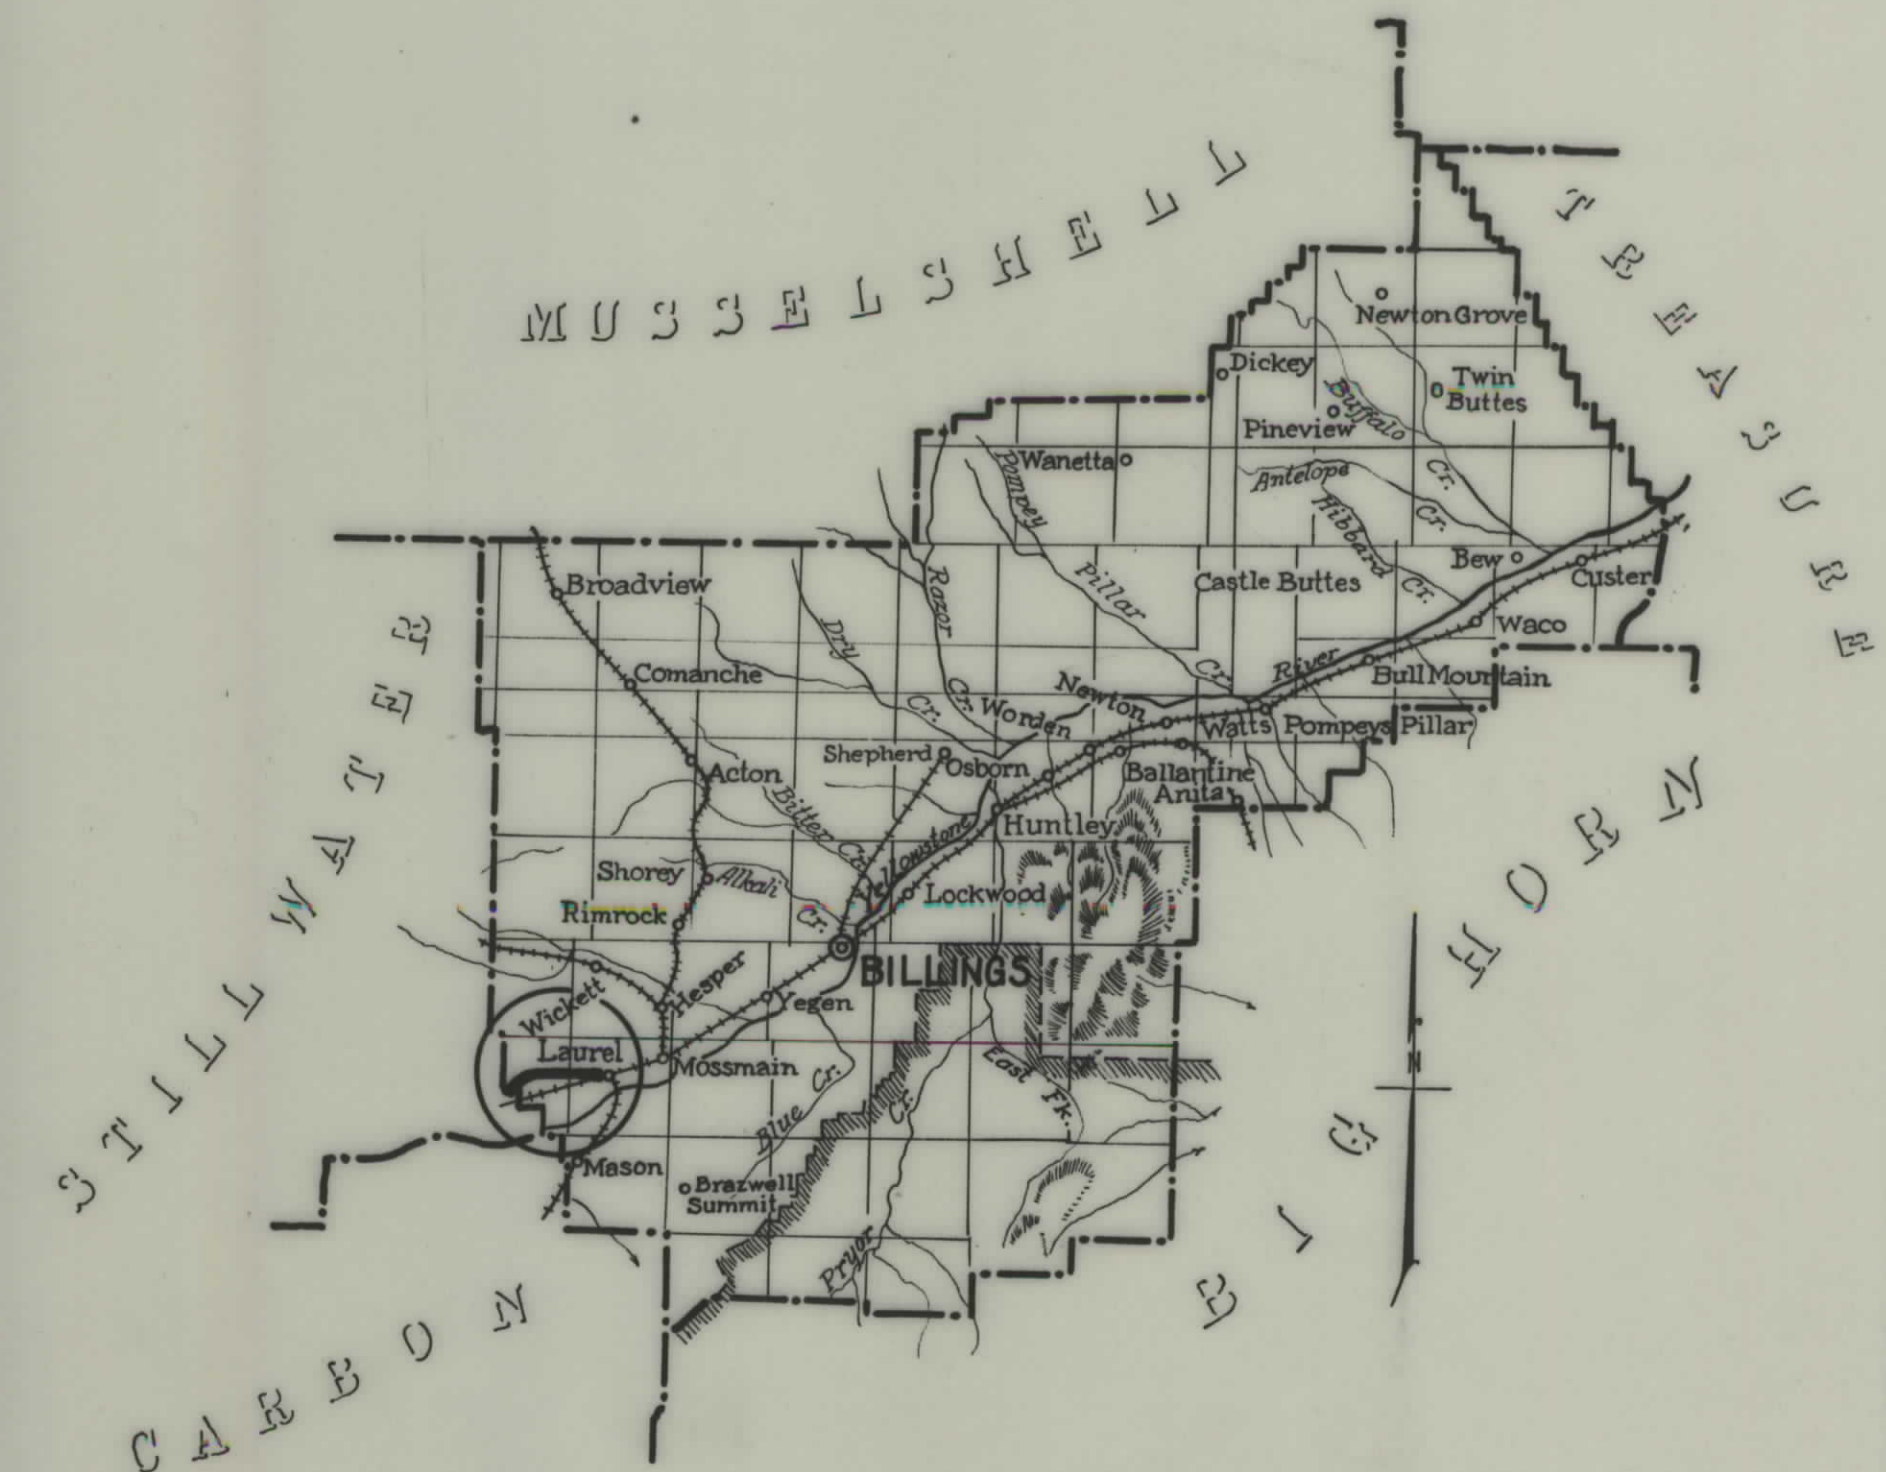


YELLOWSTONE COUNTY
Showing F. A. P. No. 170

Scale in Miles
0 6 12 18 24 30 36 42 48 Mi.

APPROVED STATE HIGHWAY COMMISSION OF MONTANA CHIEF ENGINEER BUREAU OF PUBLIC ROADS	RECOMMENDED FOR APPROVAL DISTRICT ENGINEER, DISTRICT No. 11 BUREAU OF PUBLIC ROADS RECOMMENDED FOR APPROVAL CHIEF ENGINEER BUREAU OF PUBLIC ROADS APPROVED DIRECTOR BUREAU OF PUBLIC ROADS
SECRETARY STATE HIGHWAY COMMISSION	

F-170-A

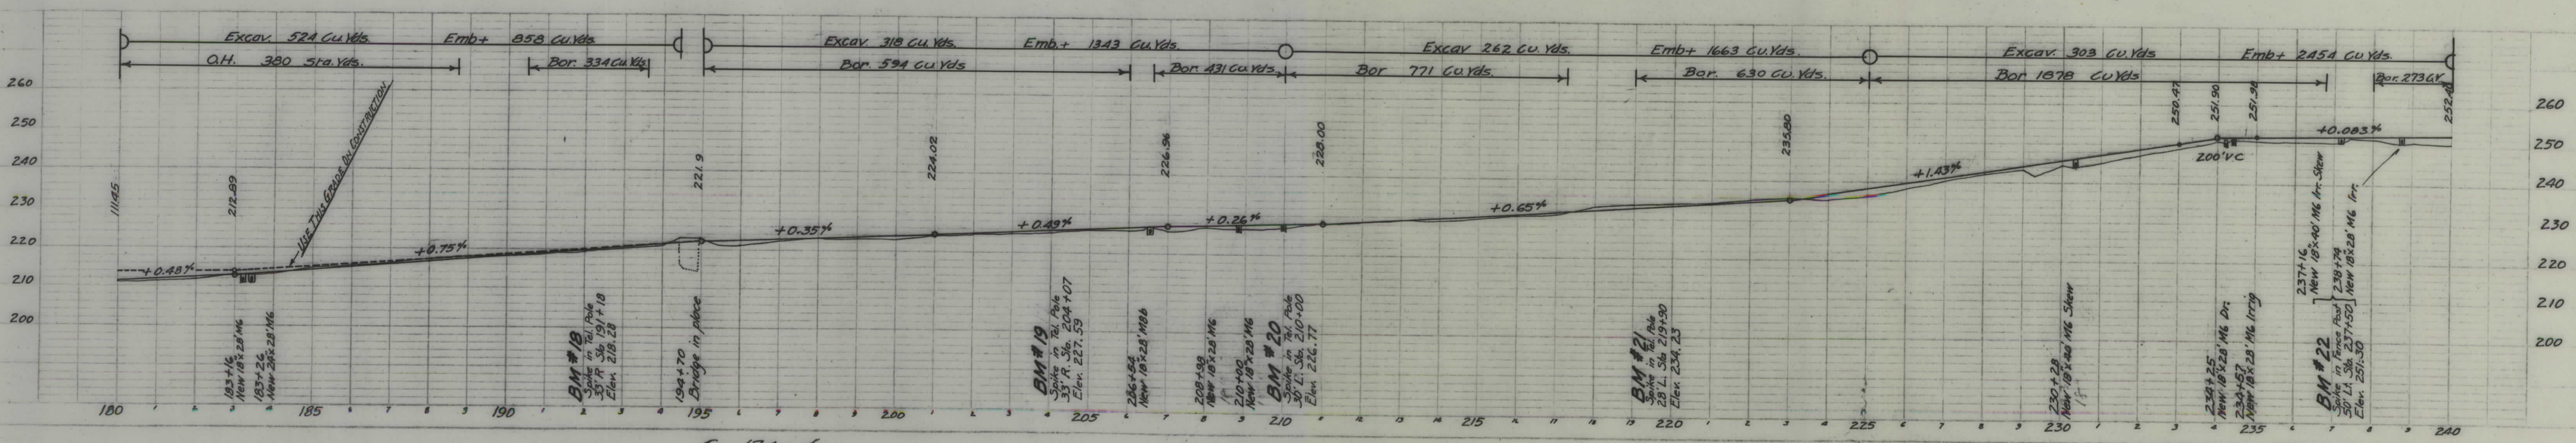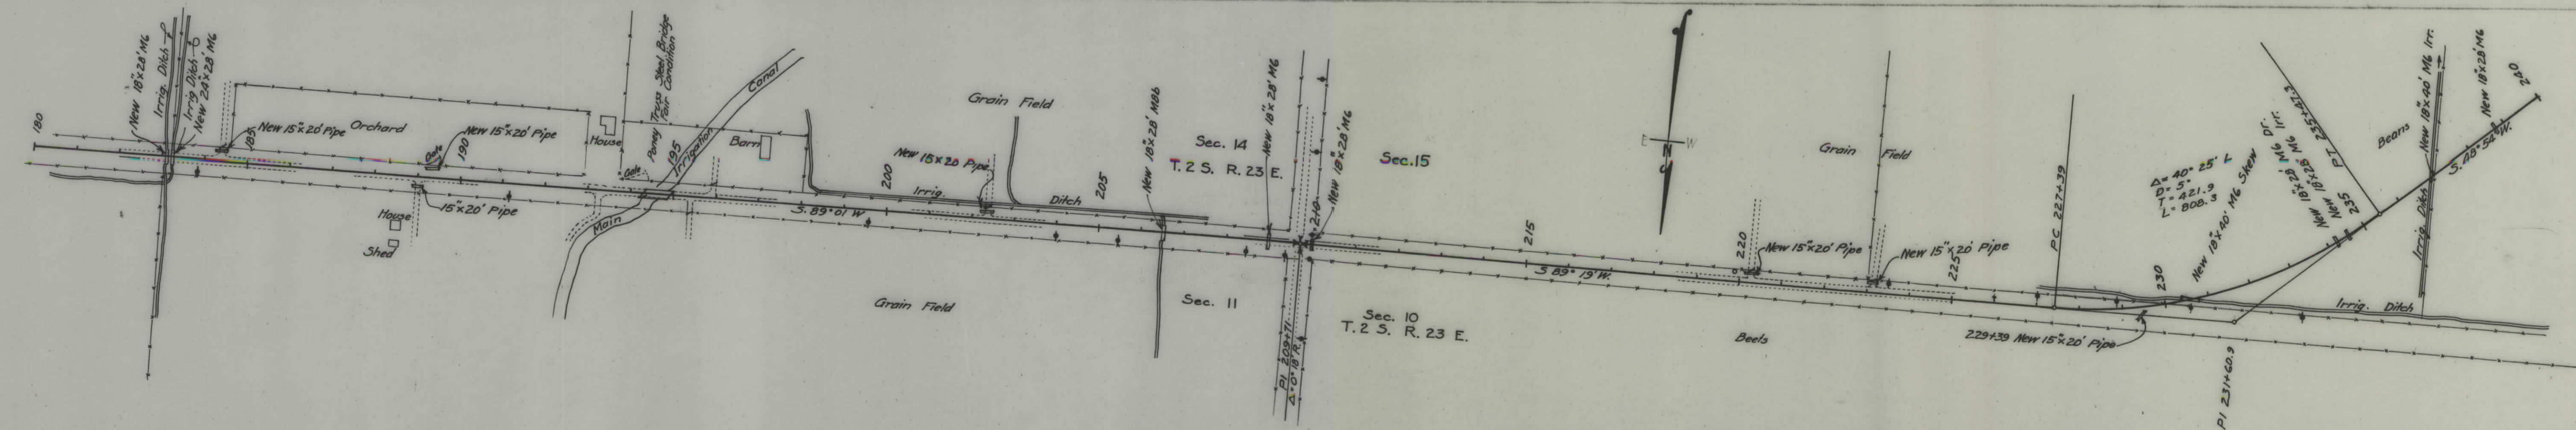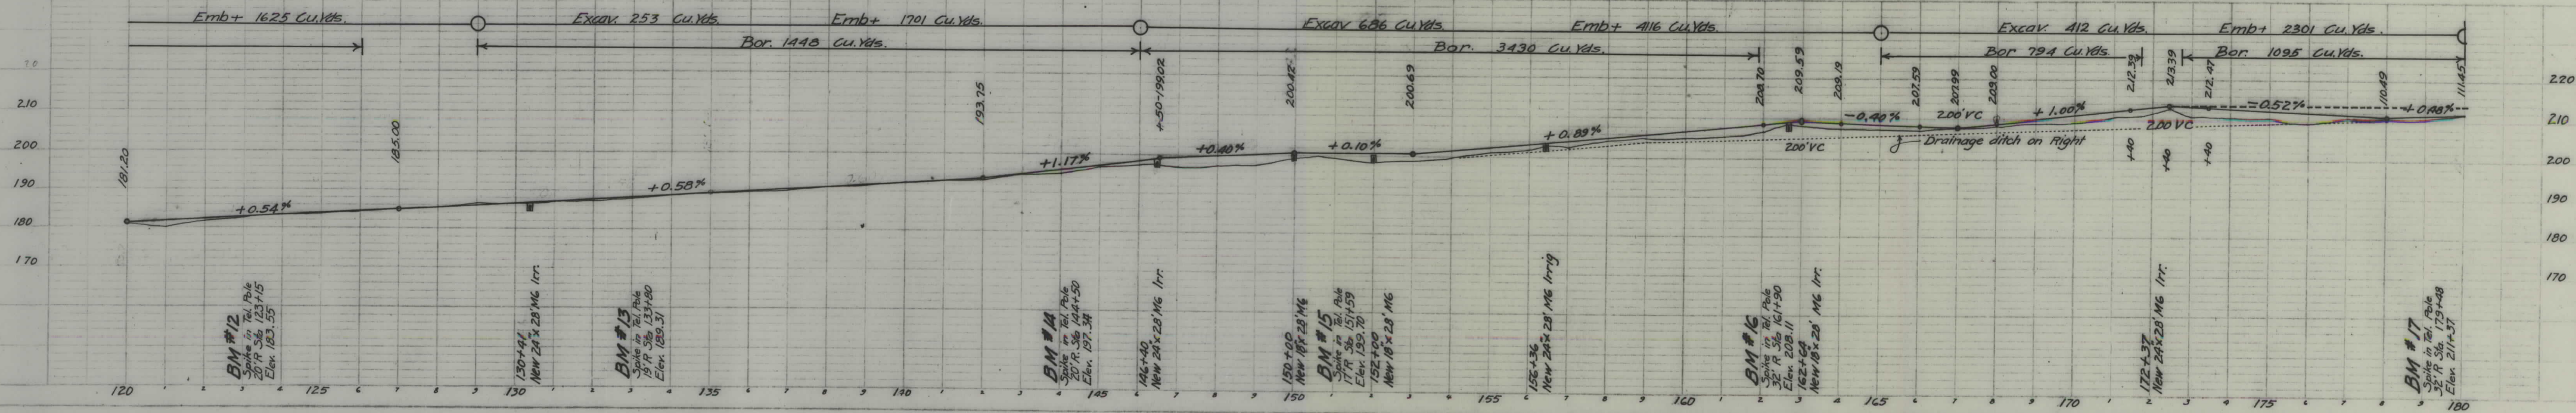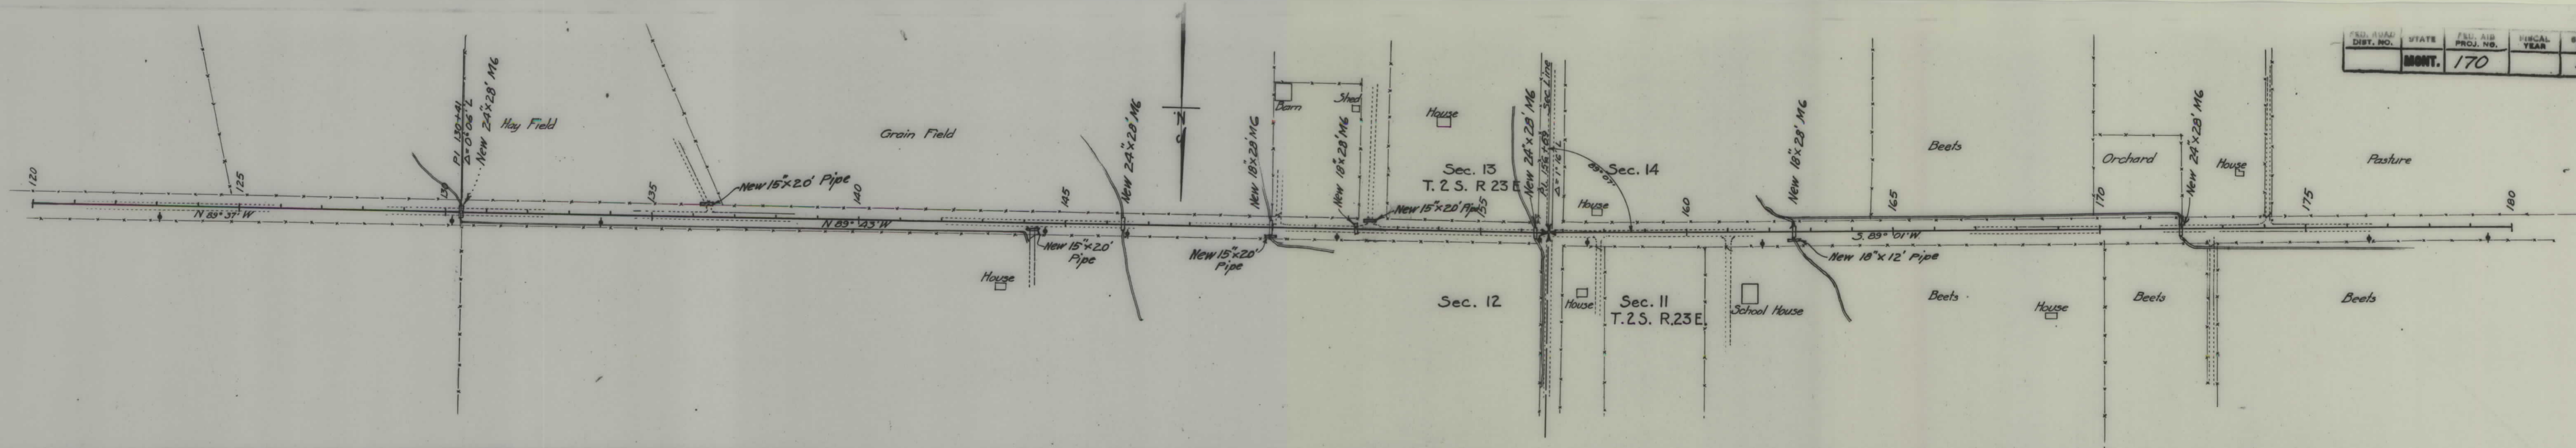

F-170-A

FED. ROAD DIST. NO.	STATE	FED. AID PROJ. NO.	FISCAL YEAR	SHEET NO.	TOTAL SHEETS
	MONT.	170		5	24

