

PLANS

NOT

TO

SCALE

INDEX OF SHEETS

	SEC. A	SEC. B	SEC. C	SEC. D
TITLE PAGE	SHEET No. 1	1	1	1
TYPICAL CROSS-SECTION OF IMPROVEMENT	SHEET No. 2	2	2	2
SUMMARY SHEET	SHEET No. 2	2	2	2
PLAN AND PROFILE	SHEET No. 3-5	3-5	5-10	3-6
CROSS-SECTIONS	SHEET No. 6-26	6-17	11-67	7-39
MASS DIAGRAM	SHEET No. 27-30	18-19	68-73	40-42
STRUCTURE PLANS	SHEET No.	3-4		


STATE OF MONTANA STATE HIGHWAY COMMISSION

PLAN AND PROFILE OF PROPOSED FEDERAL AID PROJECT NO. 178 HELENA - BOULDER HWY. LEWIS & CLARK & JEFFERSON CO'S.

LENGTH SECTION A 6.965
SECTION B 5.539 MILES
SECTION C 9.474
SECTION D 6.566



SCALES

HORIZONTAL: 1 inch = 200 Feet
VERTICAL: 1 inch = 20 Feet
CROSS SECTIONS-HOR. & VERT.: 1 inch = 10 Feet.

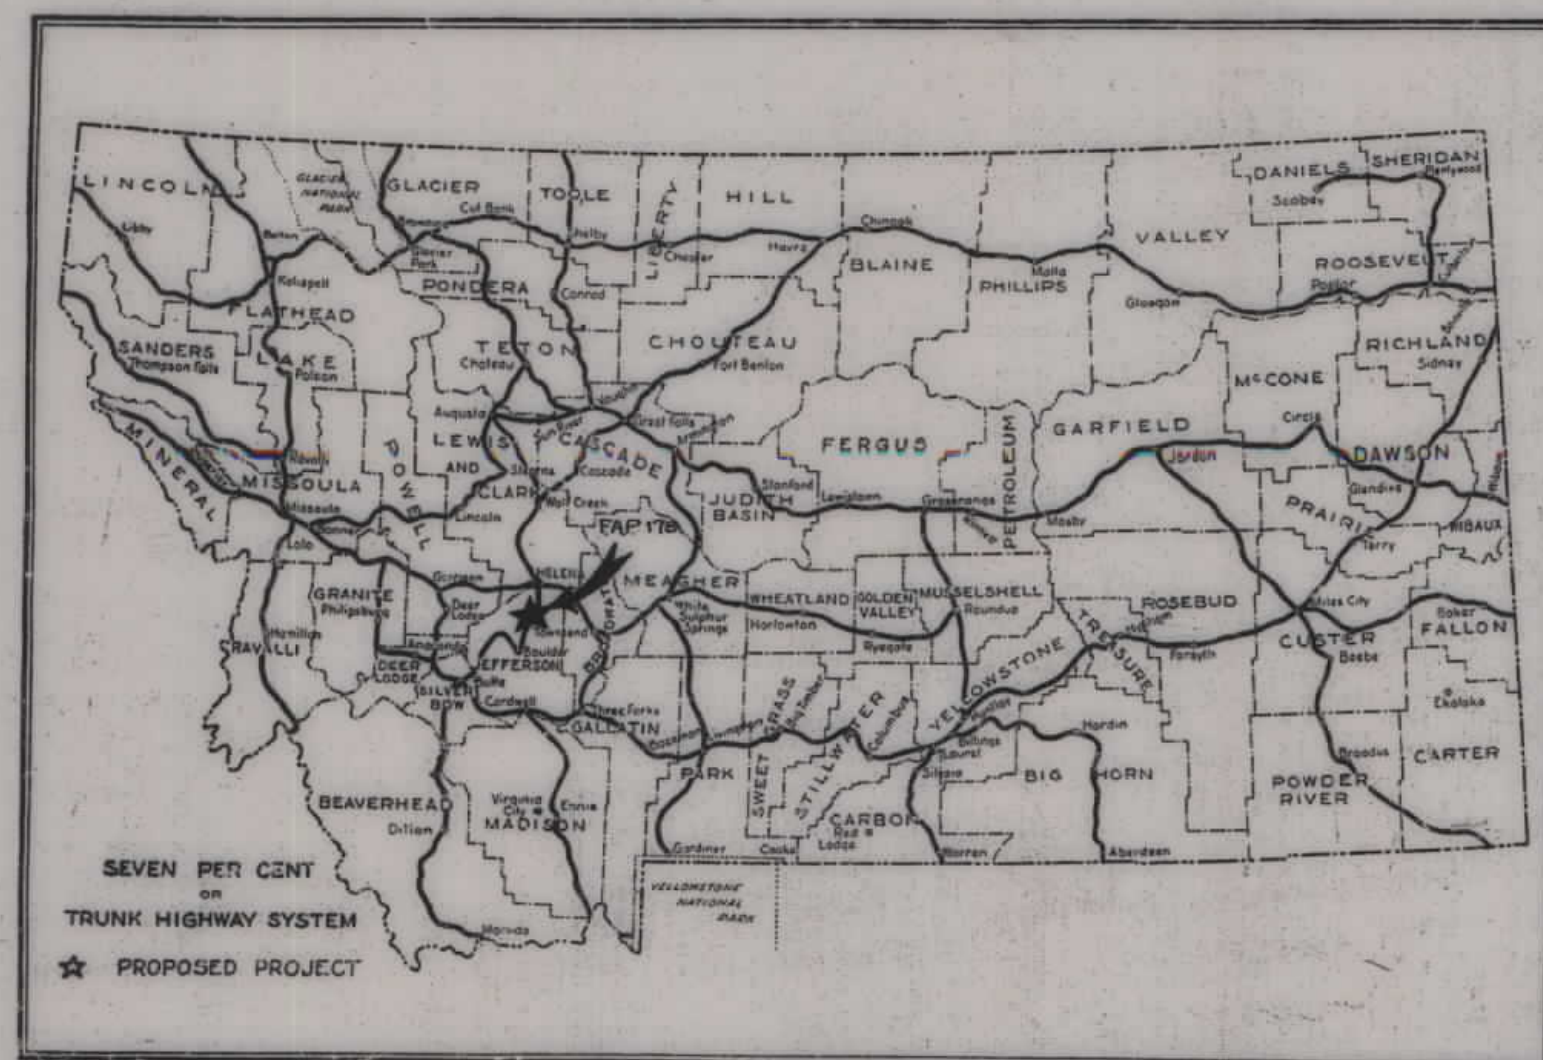

CONVENTIONAL SIGNS

State and National Line	— — — — —
County Line	— — — — —
City, Village or Borough Line	— — — — —
Township Line	— — — — —
Section Line	— — — — —
Reservation Line	— — — — —
Fence Line	— x — x — x —
Guard Rail	— — — —
Unfenced Property	— — — — —
Right of Way Line	— — — — —
" " " Fenced	— x — x — x —
Traveled Way	— — — — —
Railroads	— + — + — + —
Retaining Walls	— — — — —
Base or Survey Line	— — — — —
Loose	— — — — —
Culverts	— — — — —
Drop Inlet	— — — — —
Trolley Pole	— — — — —
Power Pole	— — — — —
Telephone or Telegraph Pole	— — — — —
Marsh	— — — — —
Ditch	— — — — —
Rip Rap	— — — — —
Bridge	— — — — —
Proposed New Culvert (Profile)	— — — — —

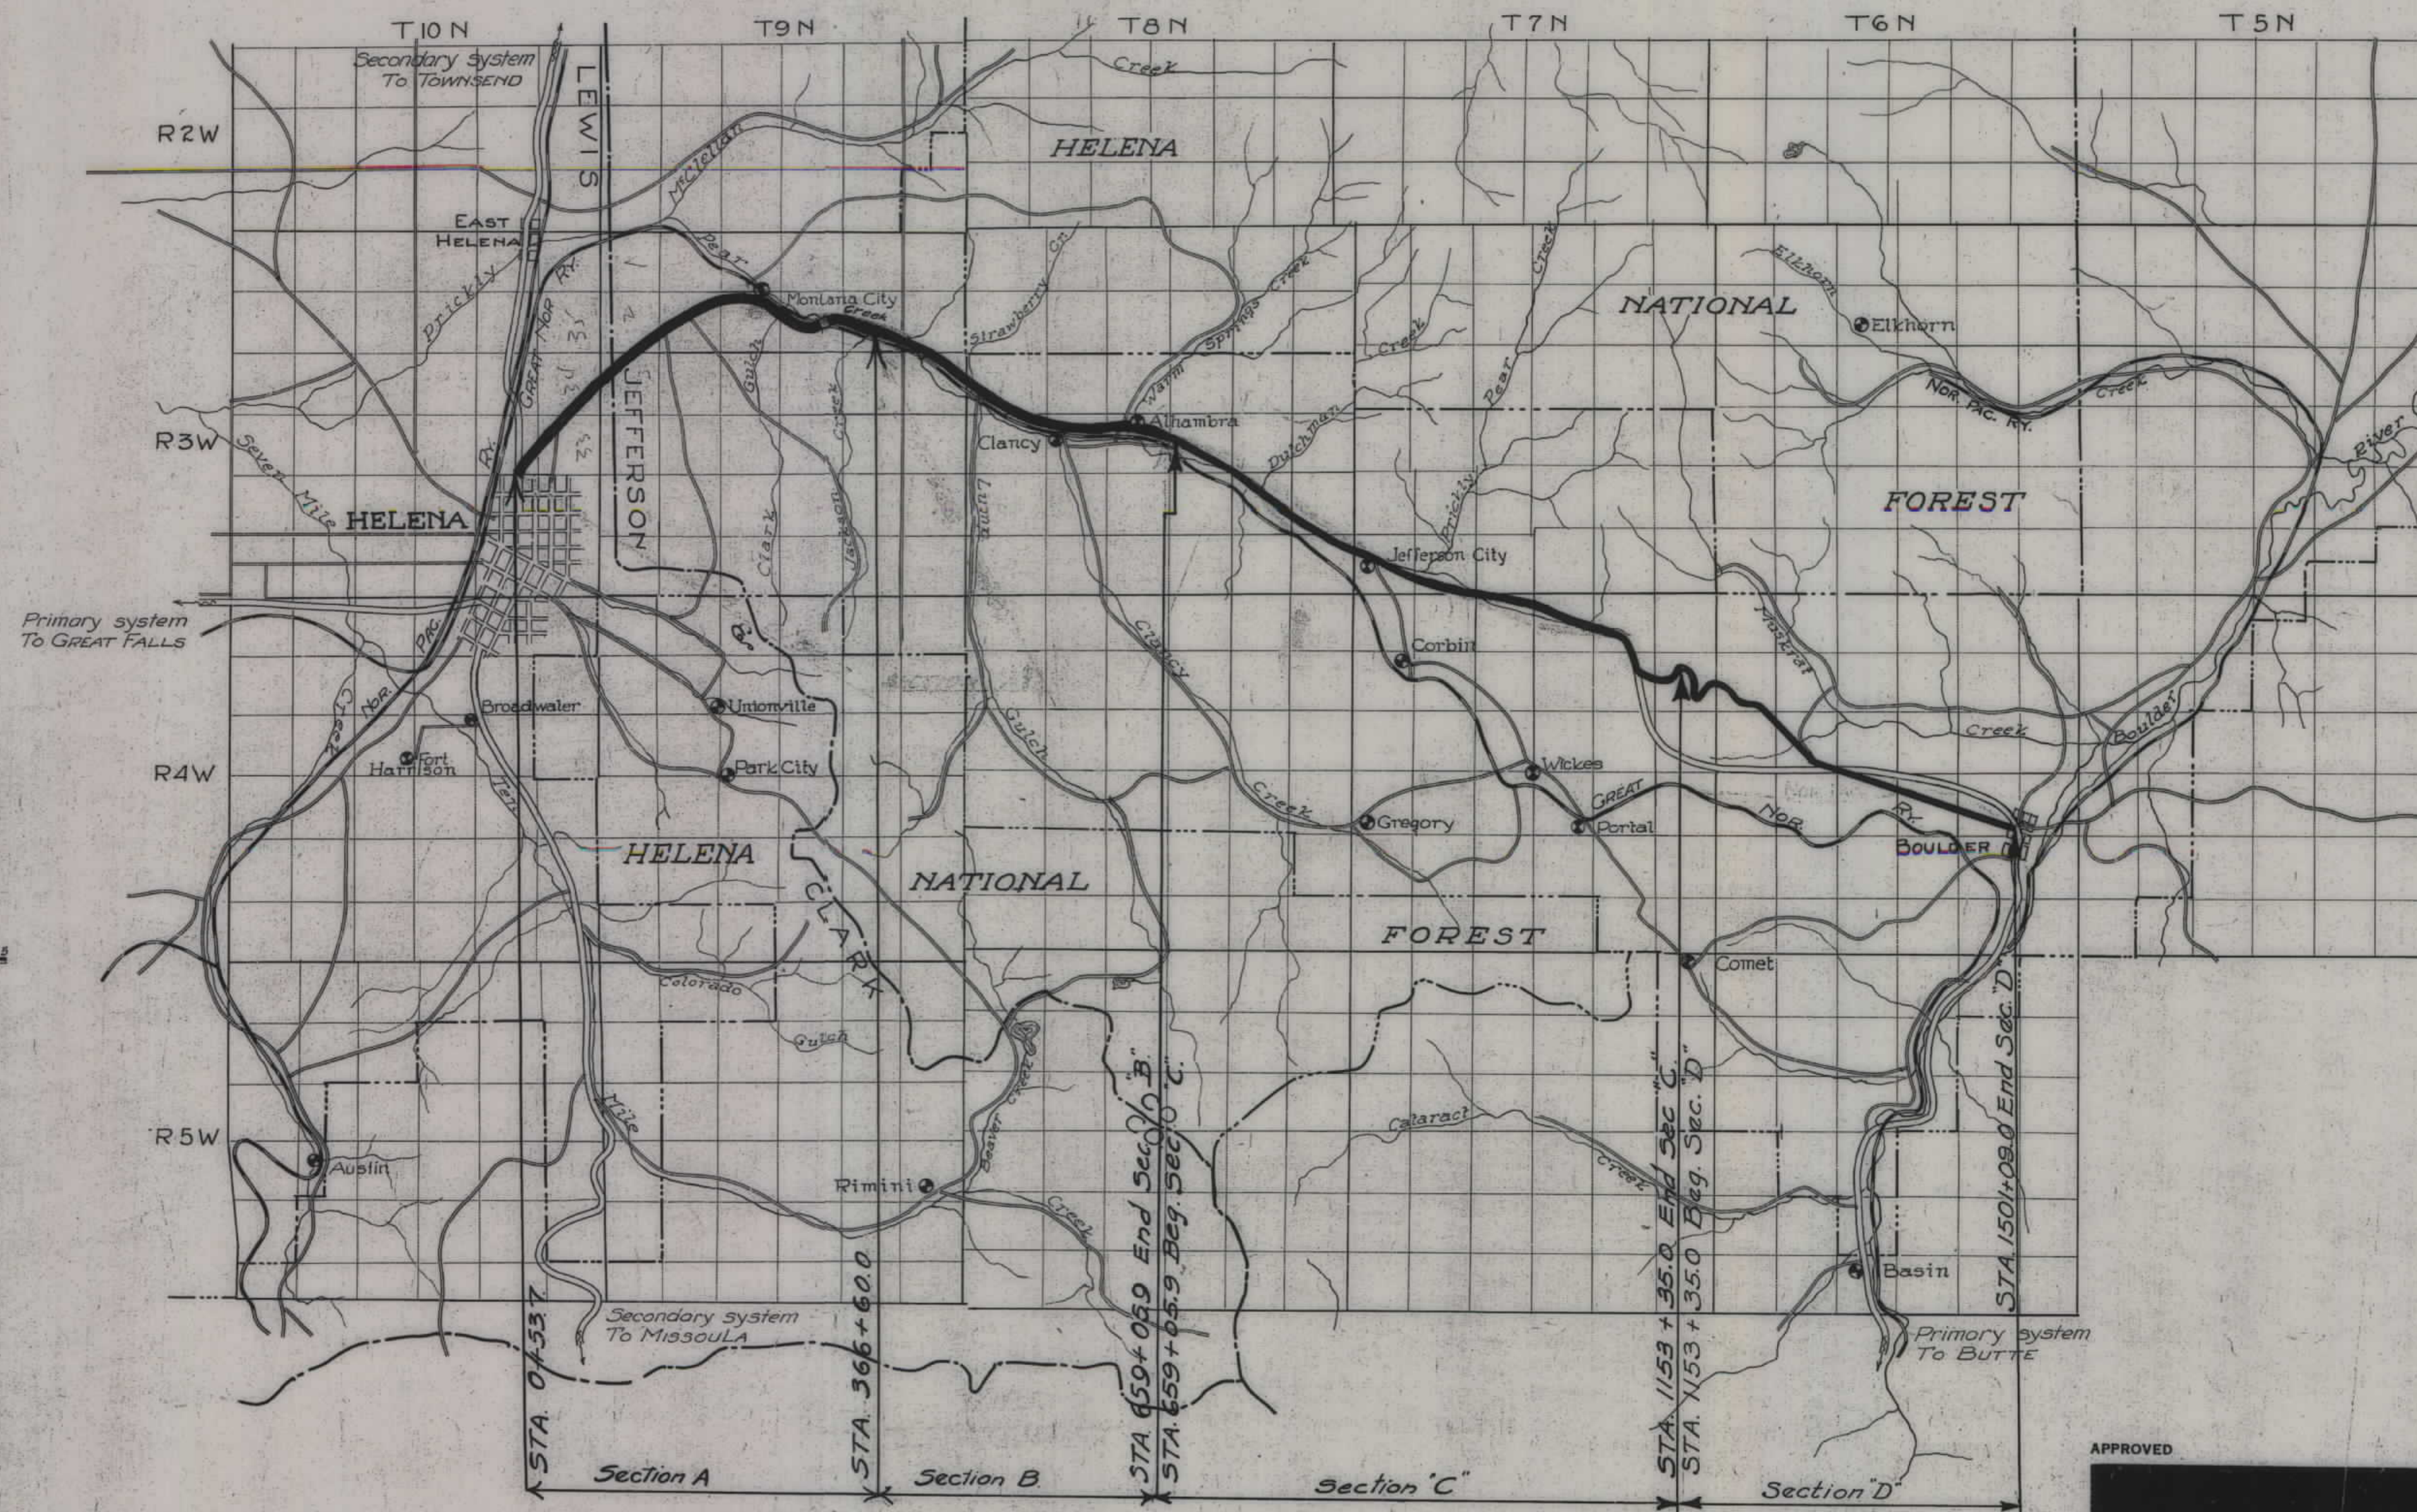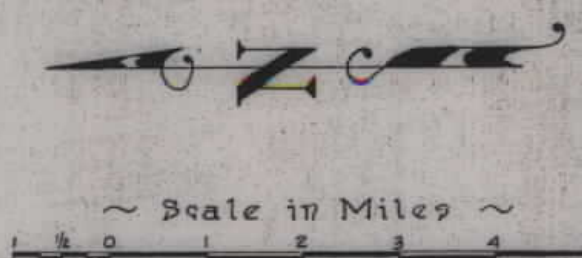

FED. ROAD DIST. NO.	STATE	FED. AID PROJ. NO.	FISCAL YEAR	SHEET NO.	TOTAL SHEETS
1	MONT.	178A		1	30

PLANS COMPLETED March 29, 1928

FED. ROAD DIST. NO.	STATE	FED. AID PROJ. NO.	FISCAL YEAR	SHEET NO.	TOTAL SHEETS
1	MONT.	178B		1	19

Plans Completed June 25, 1929

FED. ROAD DIST. NO.	STATE	FED. AID PROJ. NO.	FISCAL YEAR	SHEET NO.	TOTAL SHEETS
	MONT.	178-C		1	72

PLANS COMPLETED Dec. 31, 1930

FED. ROAD DIST. NO.	STATE	FED. AID PROJ. NO.	FISCAL YEAR	SHEET NO.	TOTAL SHEETS
	MONT.	178-D		1	42

PLANS COMPLETED Aug. 12, 1931

RECOMMENDED FOR APPROVAL

DISTRICT ENGINEER, DISTRICT No. 1
BUREAU OF PUBLIC ROADS

RECOMMENDED FOR APPROVAL

DEPUTY CHIEF ENGINEER
BUREAU OF PUBLIC ROADS

APPROVED


CHIEF ENGINEER
BUREAU OF PUBLIC ROADS

APPROVED


STATE HIGHWAY ENGINEER

PLAN
DATE
BY
CHECKED
NOTE BOOK
NO.

PROFILE
DATE
BY
CHECKED
NOTE BOOK
NO.

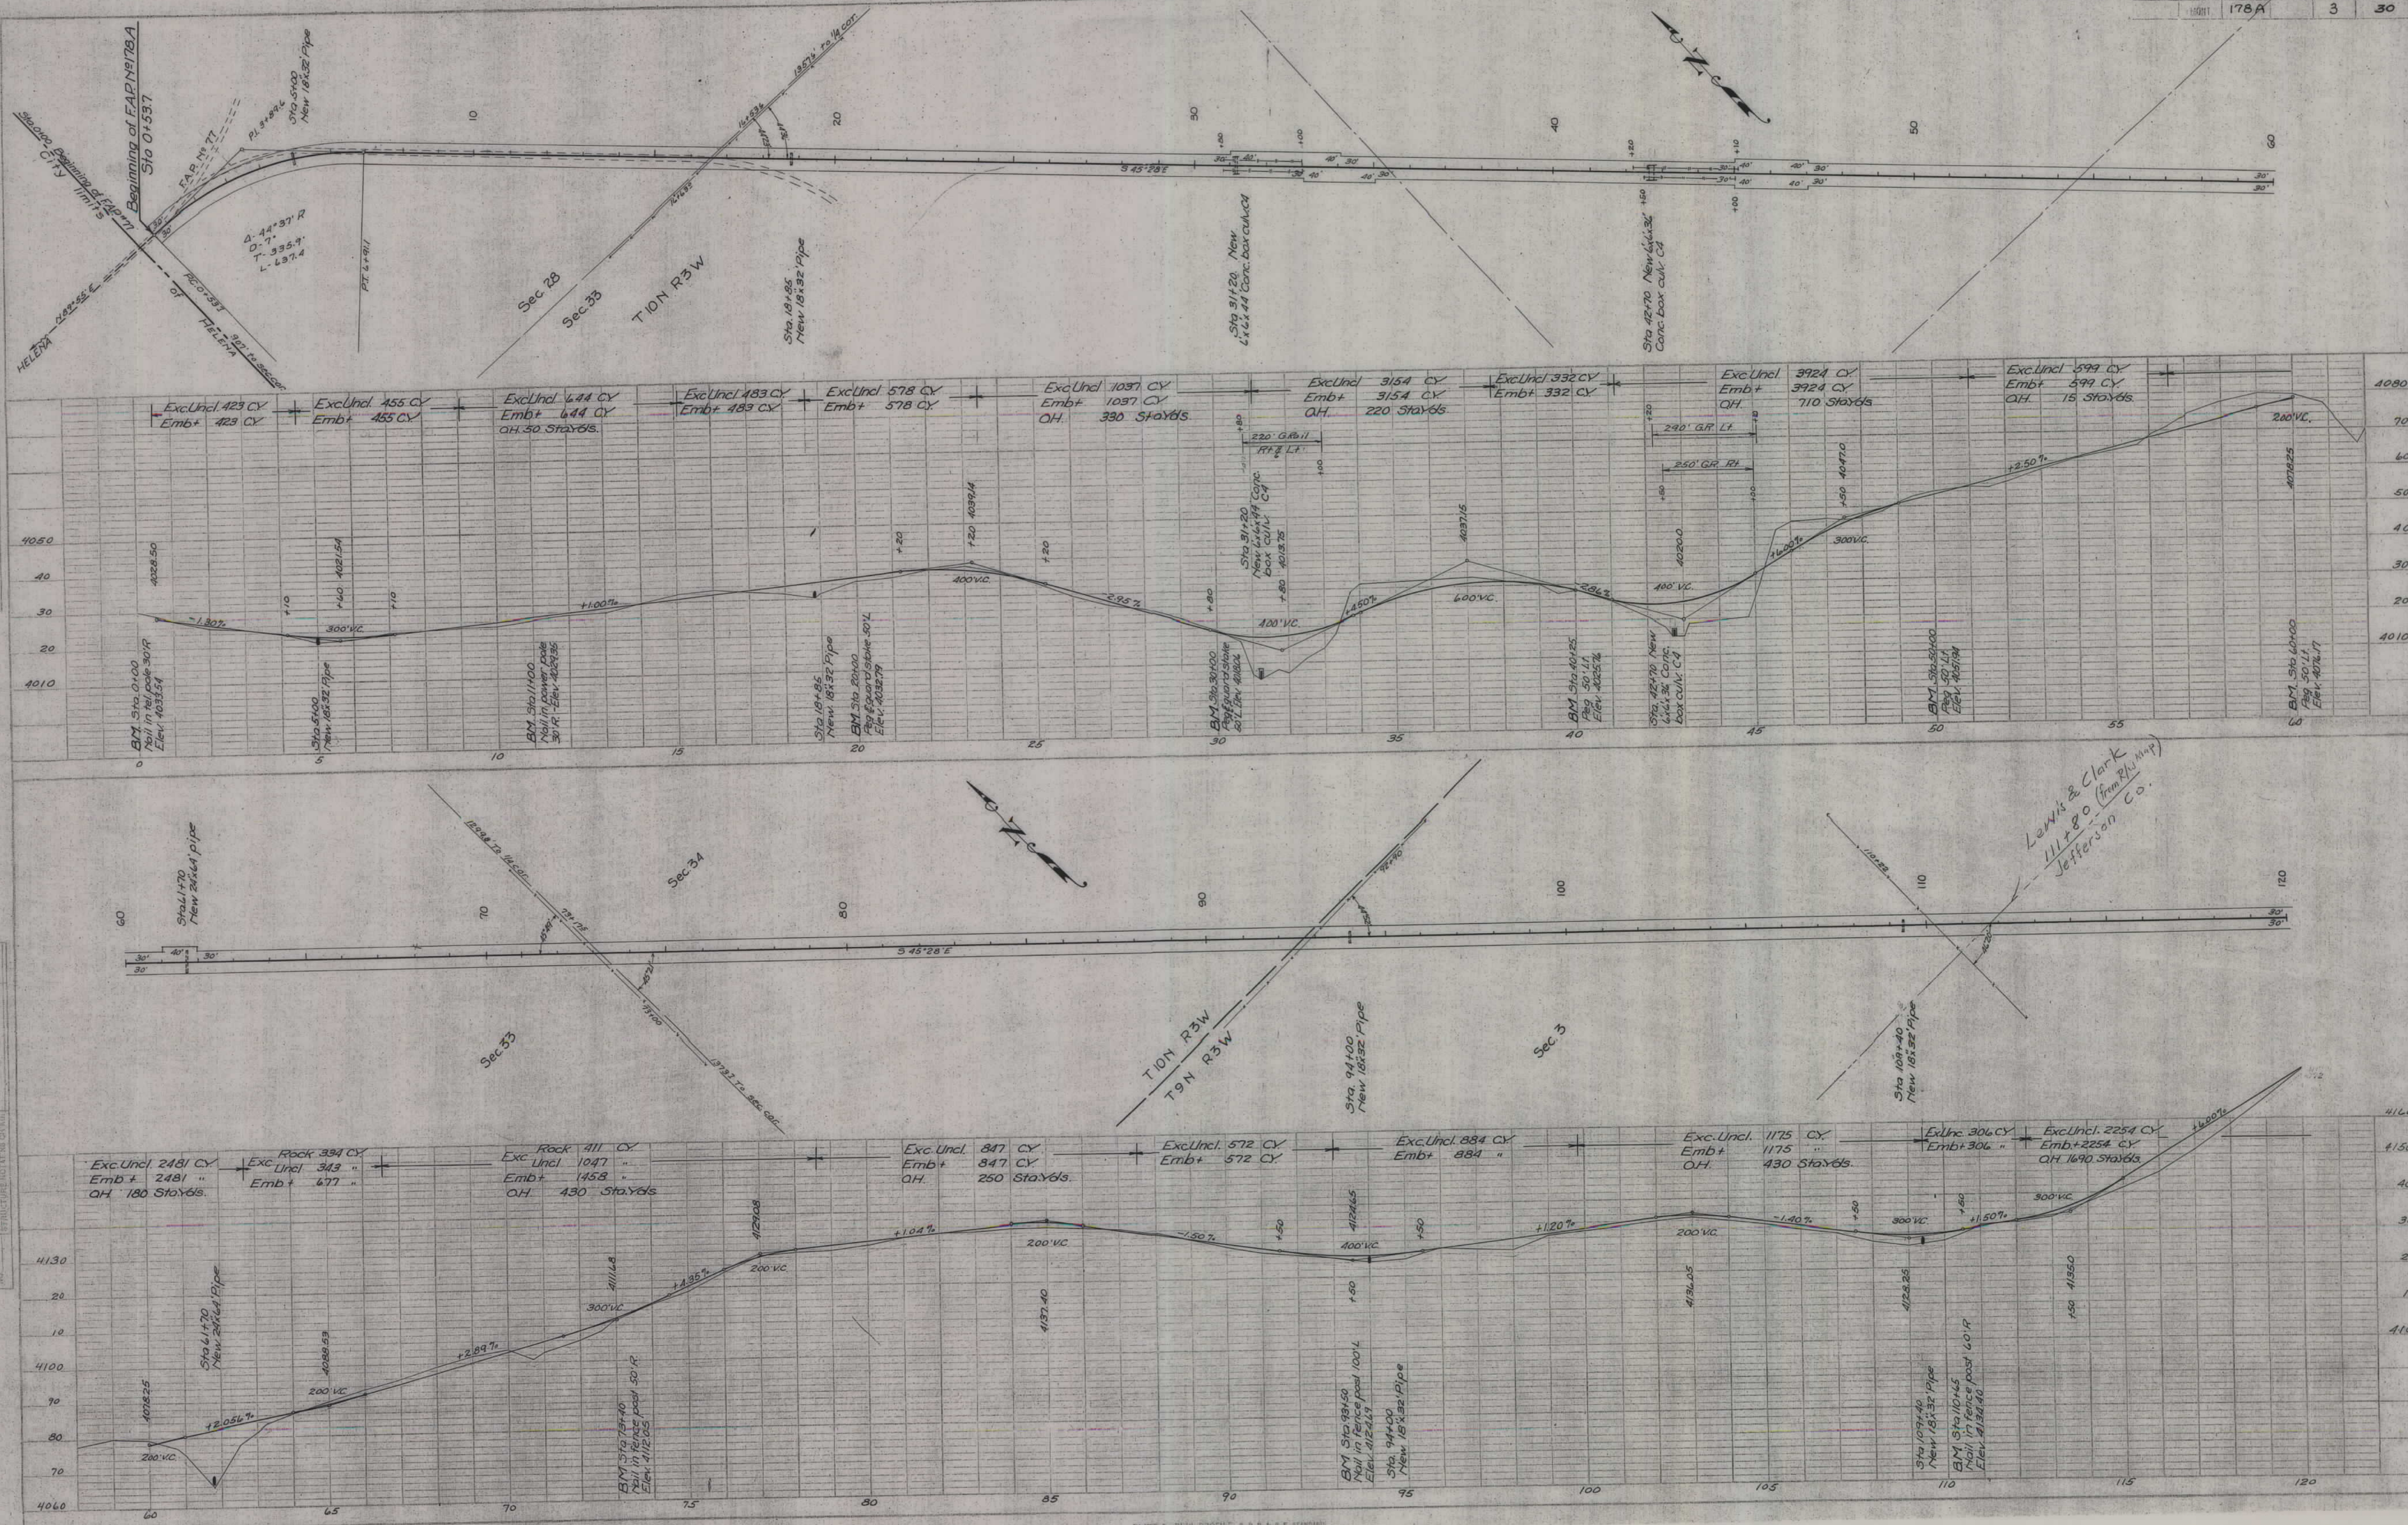

PLAN	SURVEYED	BY	DATE
	PLOTTED		
NOTE BOOK	ALIGNMENT CHECKED		
NO. _____	IT OF WAY CHECKED		

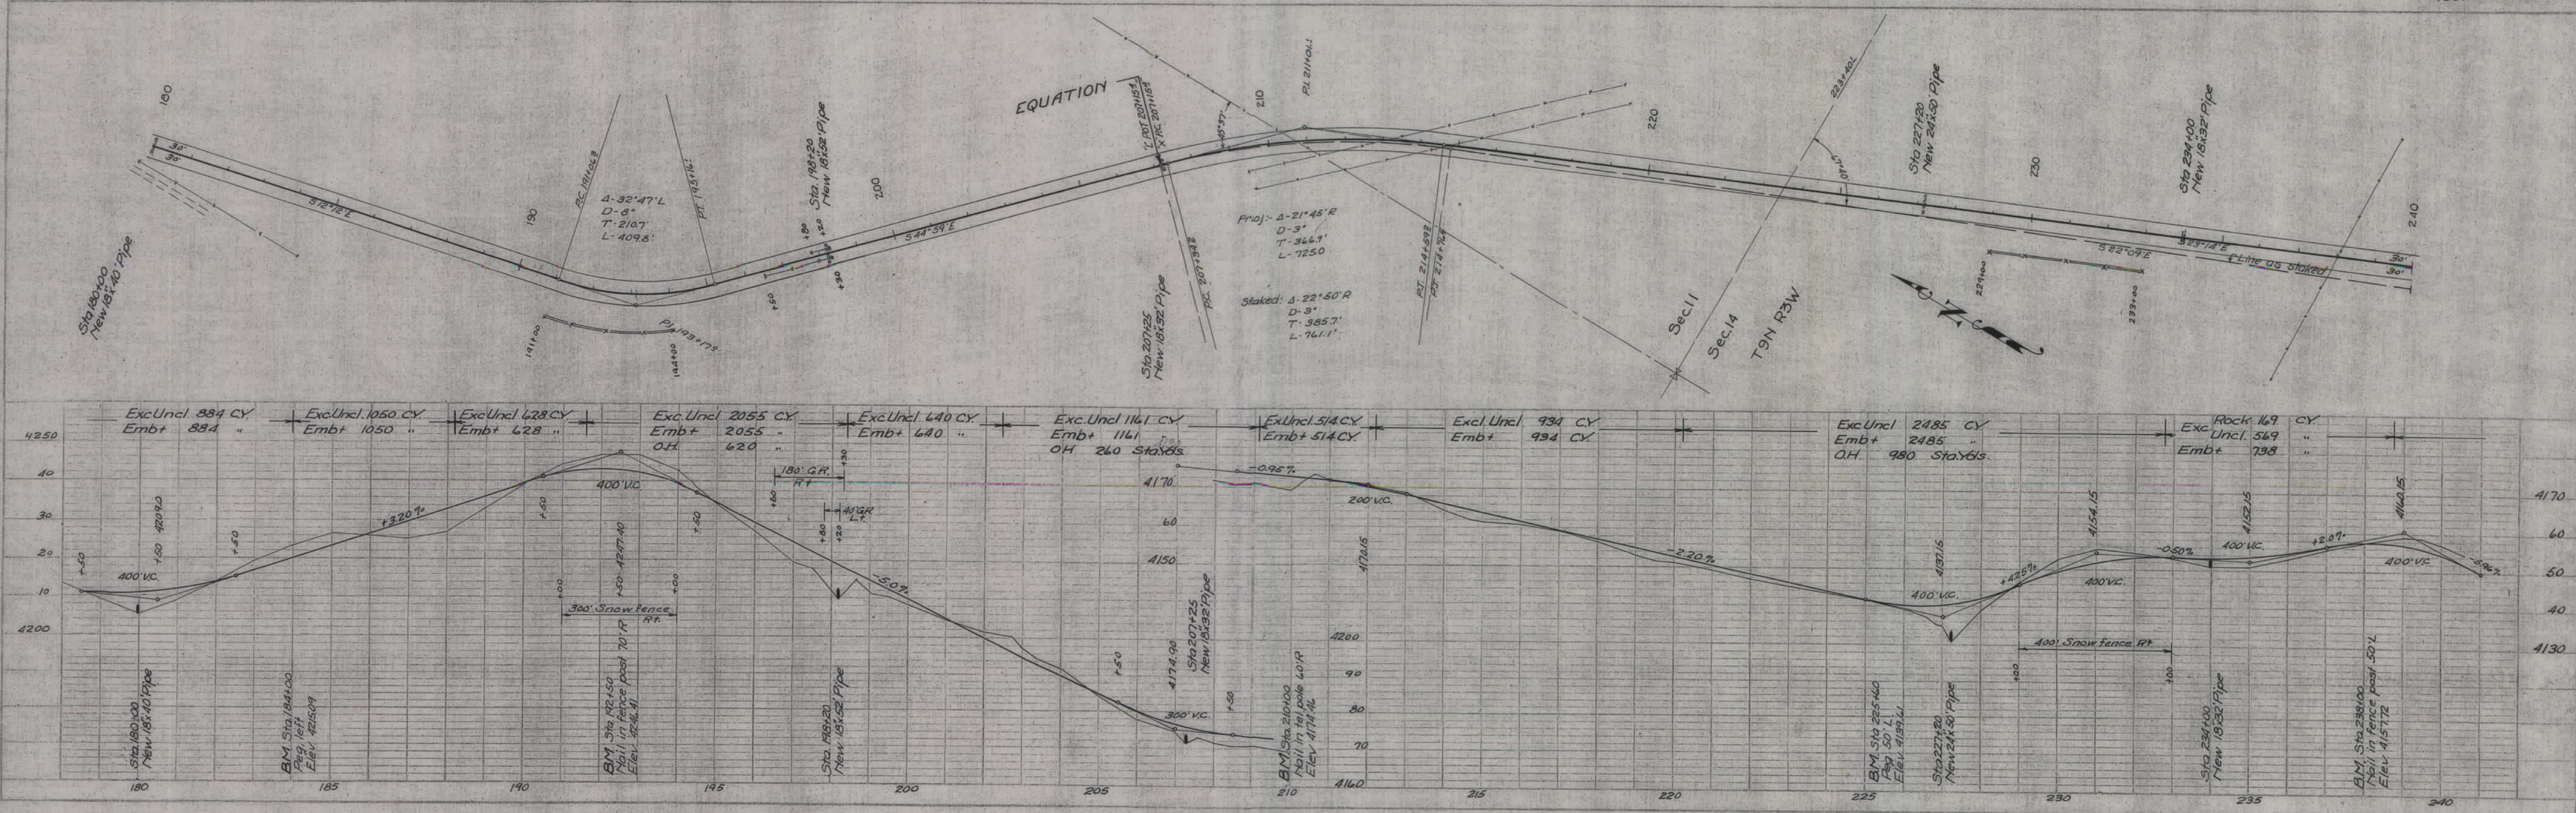

FEED ROAD DIST. NO.	STATE	F.D. AND NO.	FISCAL YEAR	SHEET NO.	TOTAL SHEETS
178A	178A			5	30

