

PLANS
NOT
TO
SCALE

INDEX OF SHEETS

TITLE PAGE SHEET No. 1
TYPICAL CROSS-SECTION
OF IMPROVEMENT . . . SHEET No. 2
SUMMARY SHEET . . . SHEET No. 3
PLAN AND PROFILE . . . SHEET No. 3-10
CROSS-SECTIONS . . . SHEET No. 11-73
MASS DIAGRAM . . . SHEET No. 74-75


STATE OF MONTANA STATE HIGHWAY COMMISSION

PLAN AND PROFILE OF PROPOSED FEDERAL AID PROJECT NO.334-F(1) CROW AGENCY - BROADUS HIGHWAY BIG HORN COUNTY LENGTH 8.778 MILES


SCALES
HORIZONTAL: 1 Inch = 200 Feet
VERTICAL: 1 Inch = 20 Feet
CROSS SECTIONS-HOR. & VERT.: 1 Inch = 10 Feet
REDUCTION PRINTS ARE 1/2 ORIGINAL SCALE

FED. ROAD DIST. NO.	STATE	FED. AID PROJ. NO.	FISCAL YEAR	SHEET NO.	TOTAL SHEETS
1	MONT.	334-F(1)		1	78



PLANS COMPLETED July 17, 1940.

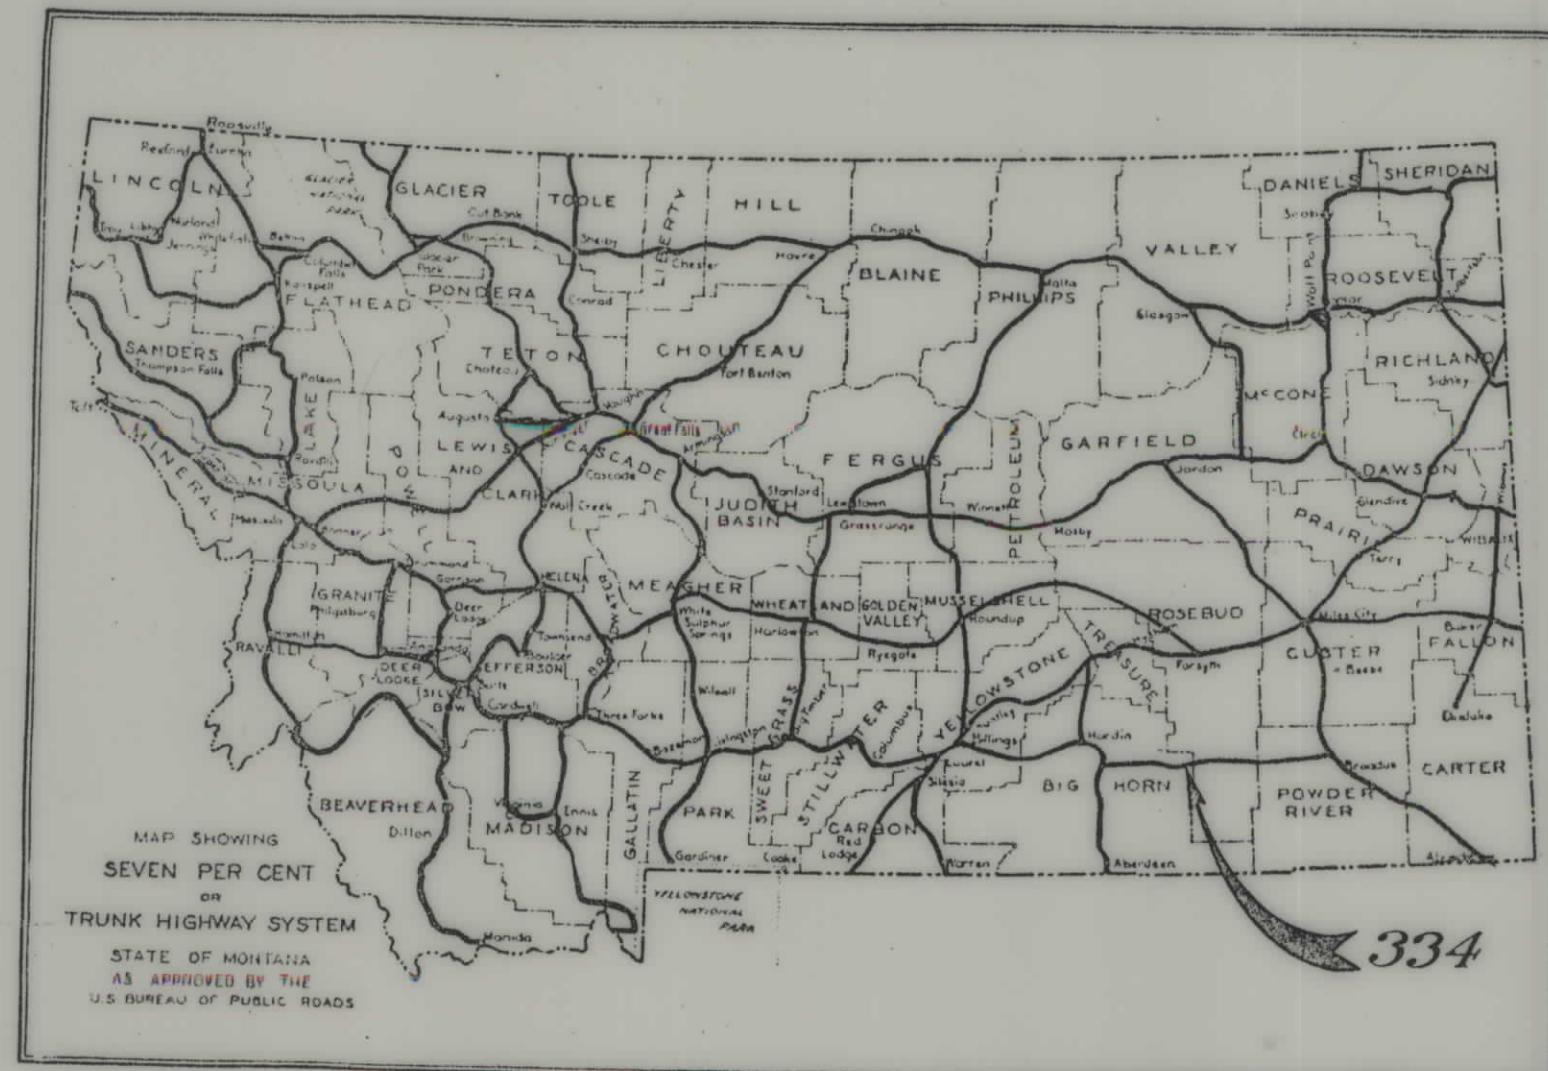

CONVENTIONAL SIGNS

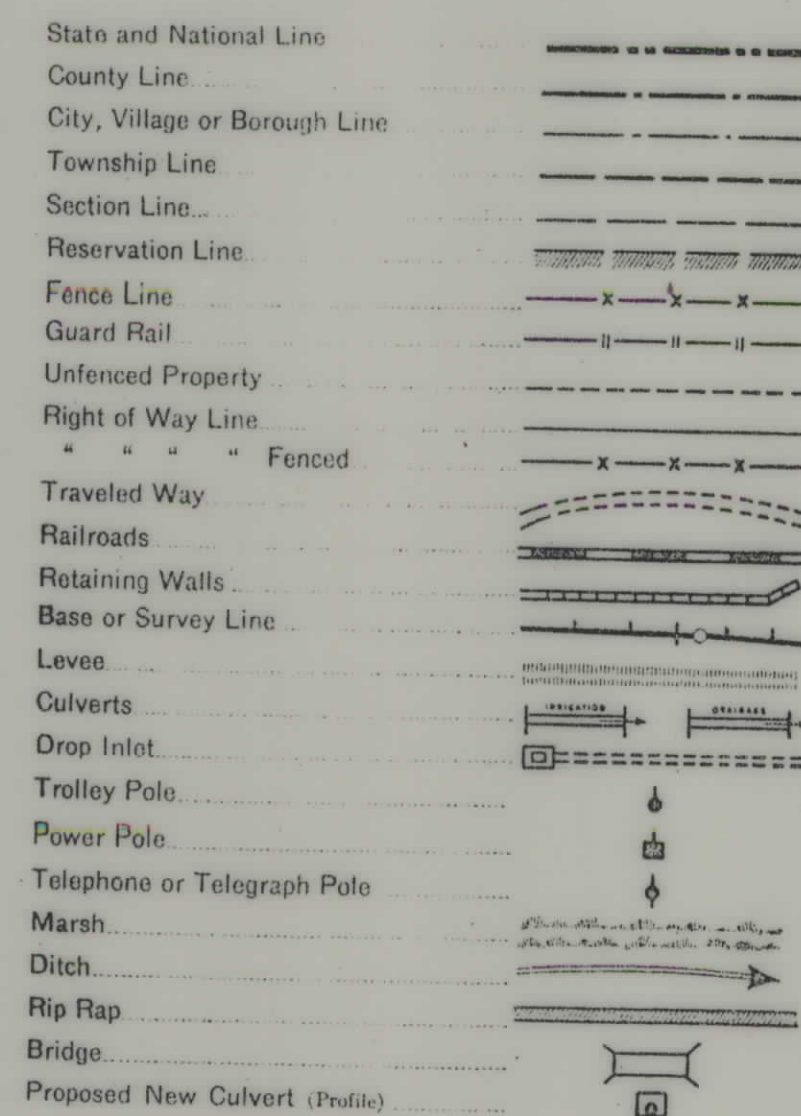

LEGEND OF COMPLETED WORK

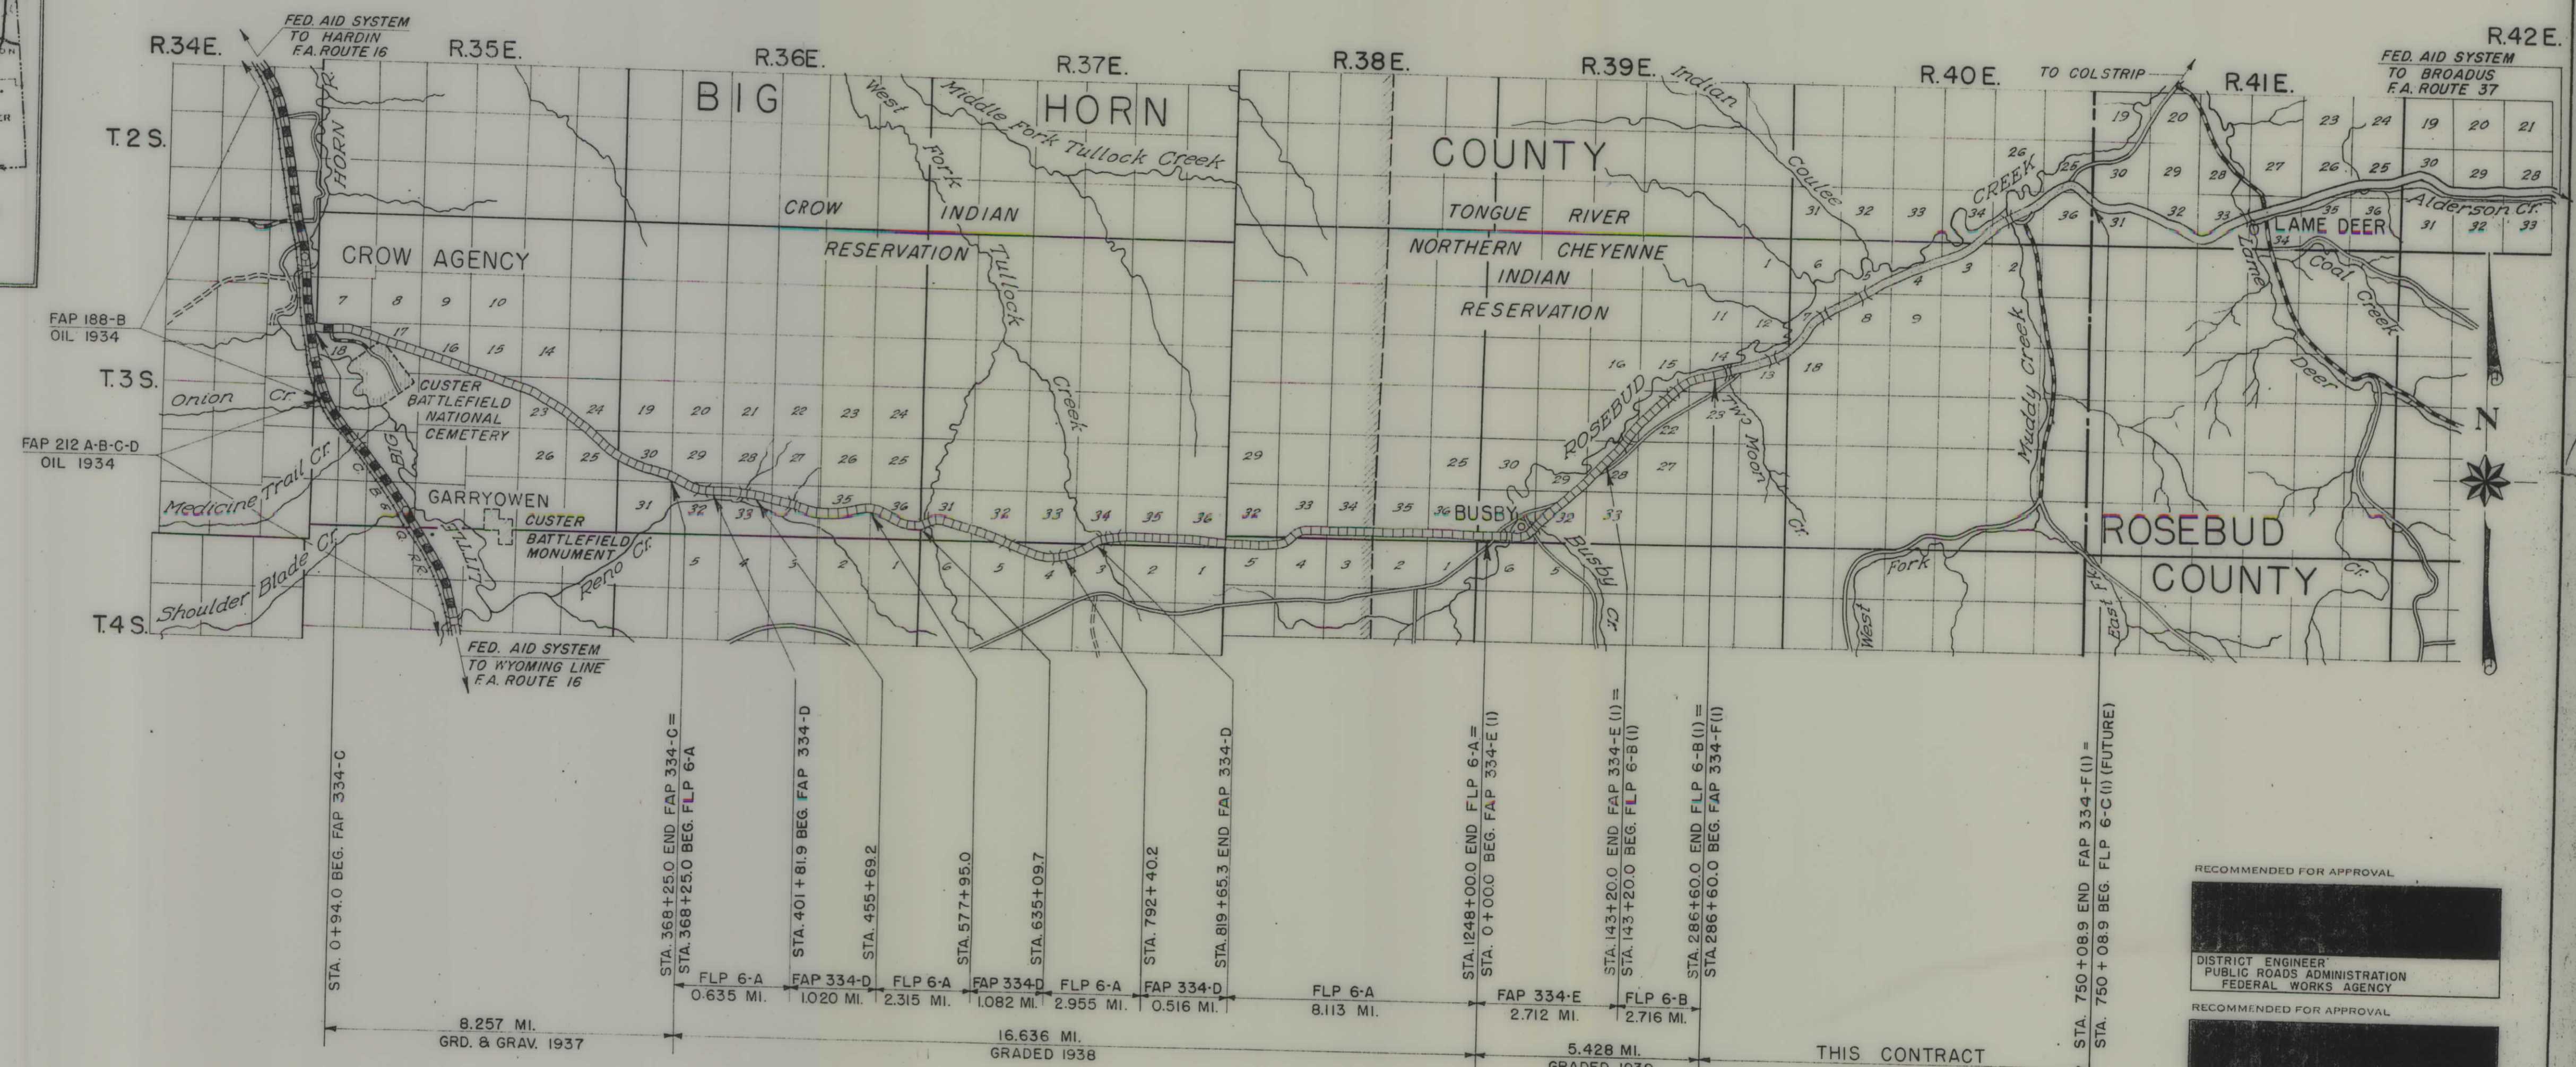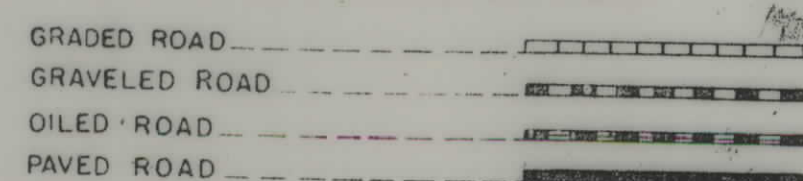

RECOMMENDED FOR APPROVAL

DISTRICT ENGINEER
PUBLIC ROADS ADMINISTRATION
FEDERAL WORKS AGENCY

RECOMMENDED FOR APPROVAL

CHIEF, WESTERN REGION
PUBLIC ROADS ADMINISTRATION
FEDERAL WORKS AGENCY

APPROVED

COMMISSIONER
PUBLIC ROADS ADMINISTRATION
FEDERAL WORKS AGENCY

APPROVED
STATE HIGHWAY ENGINEER



F-334-F(1)

PLAN	SUBMITTED	DATE
	PLOTTED	
	NOTE BOOK	ALIGNMENT CHECKED
		RT. OF WAY CHECKED


PROFILE	SUBMITTED	DATE
	PLOTTED	
	NOTE BOOK	GRADES CHECKED
		STRUCTURE NOTATIONS CHKD.

Bearings from Solar Observation

FAP 334-F(1) 3 78

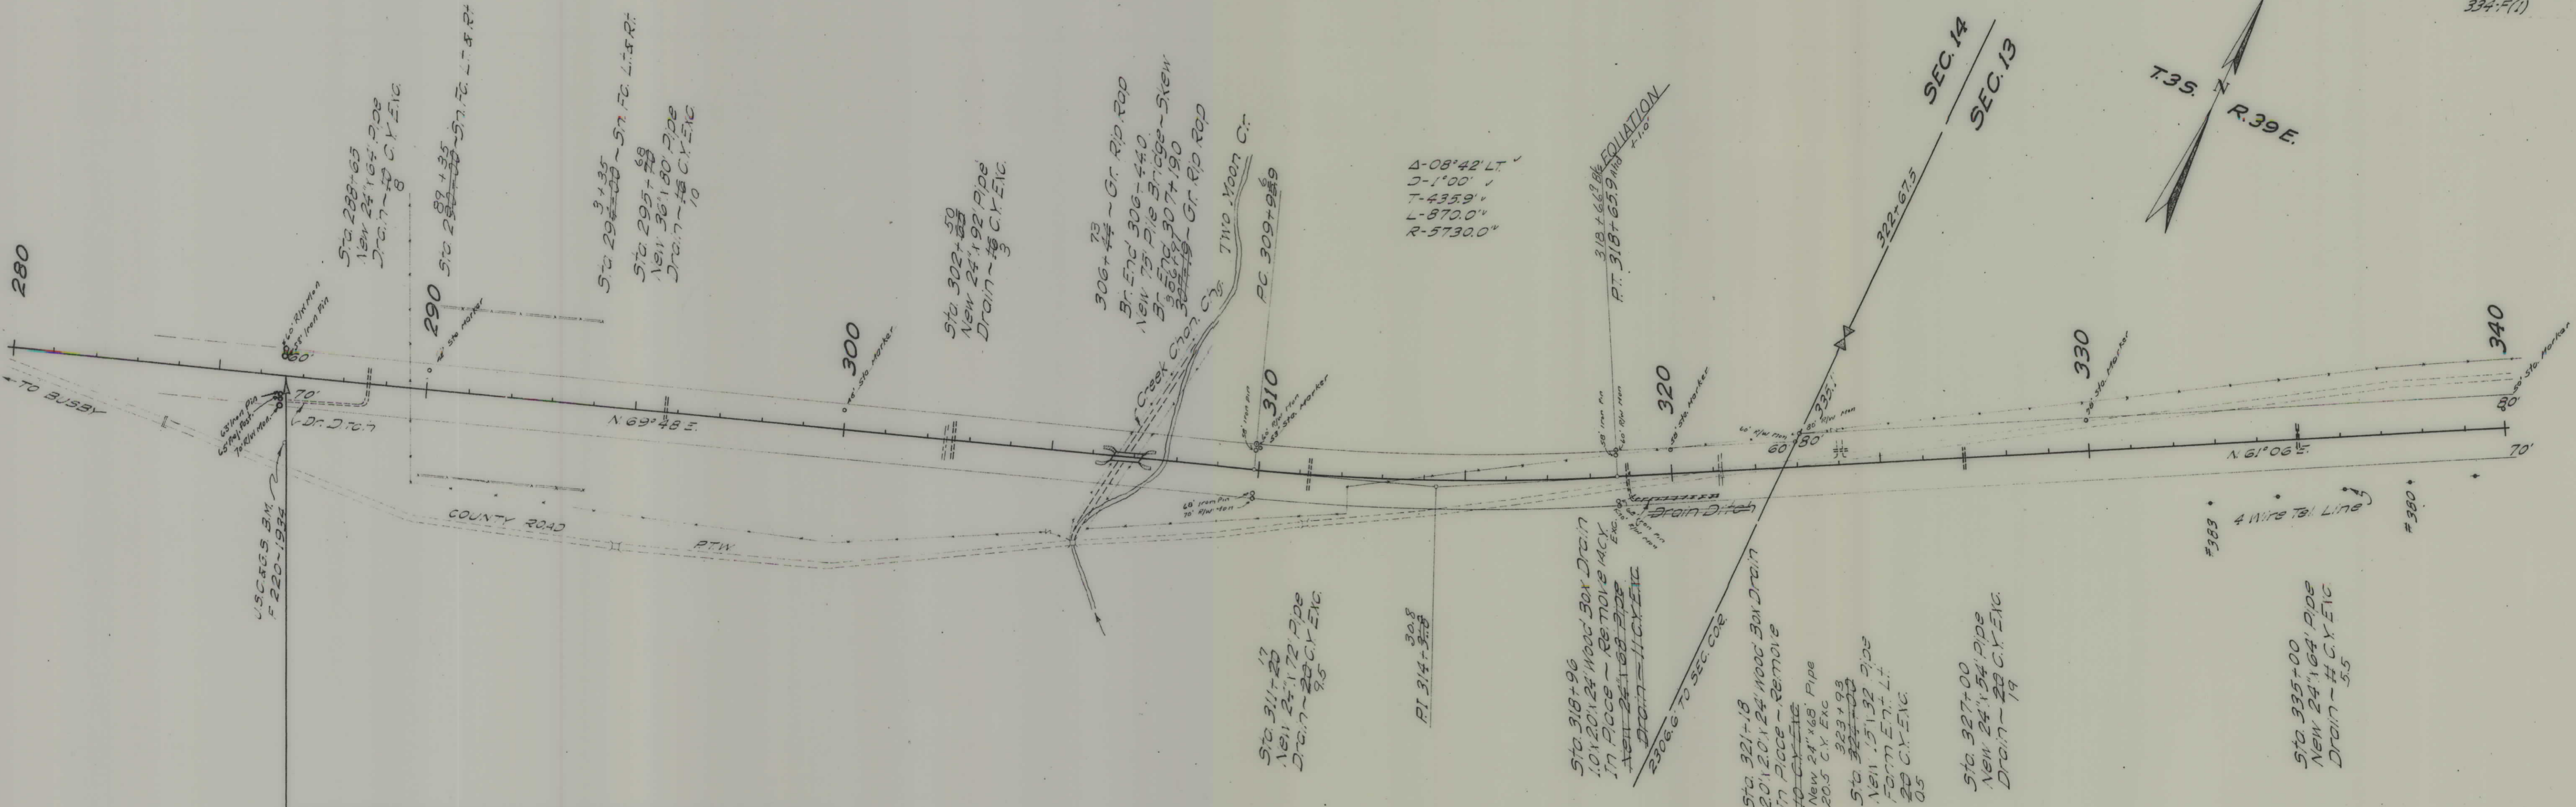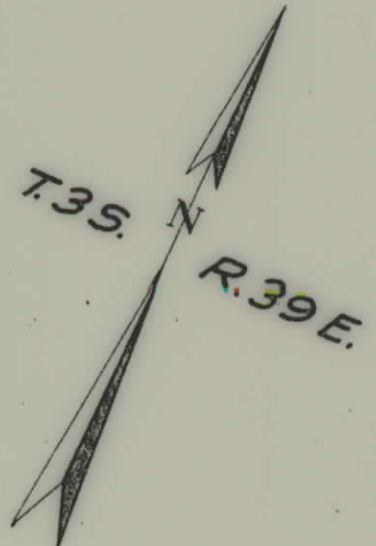


STA. 286+60.0 END FAP 334-E(1) & FLP-6-B(1) =
STA. 286+60.0 BEG. FAP 334-F(1)

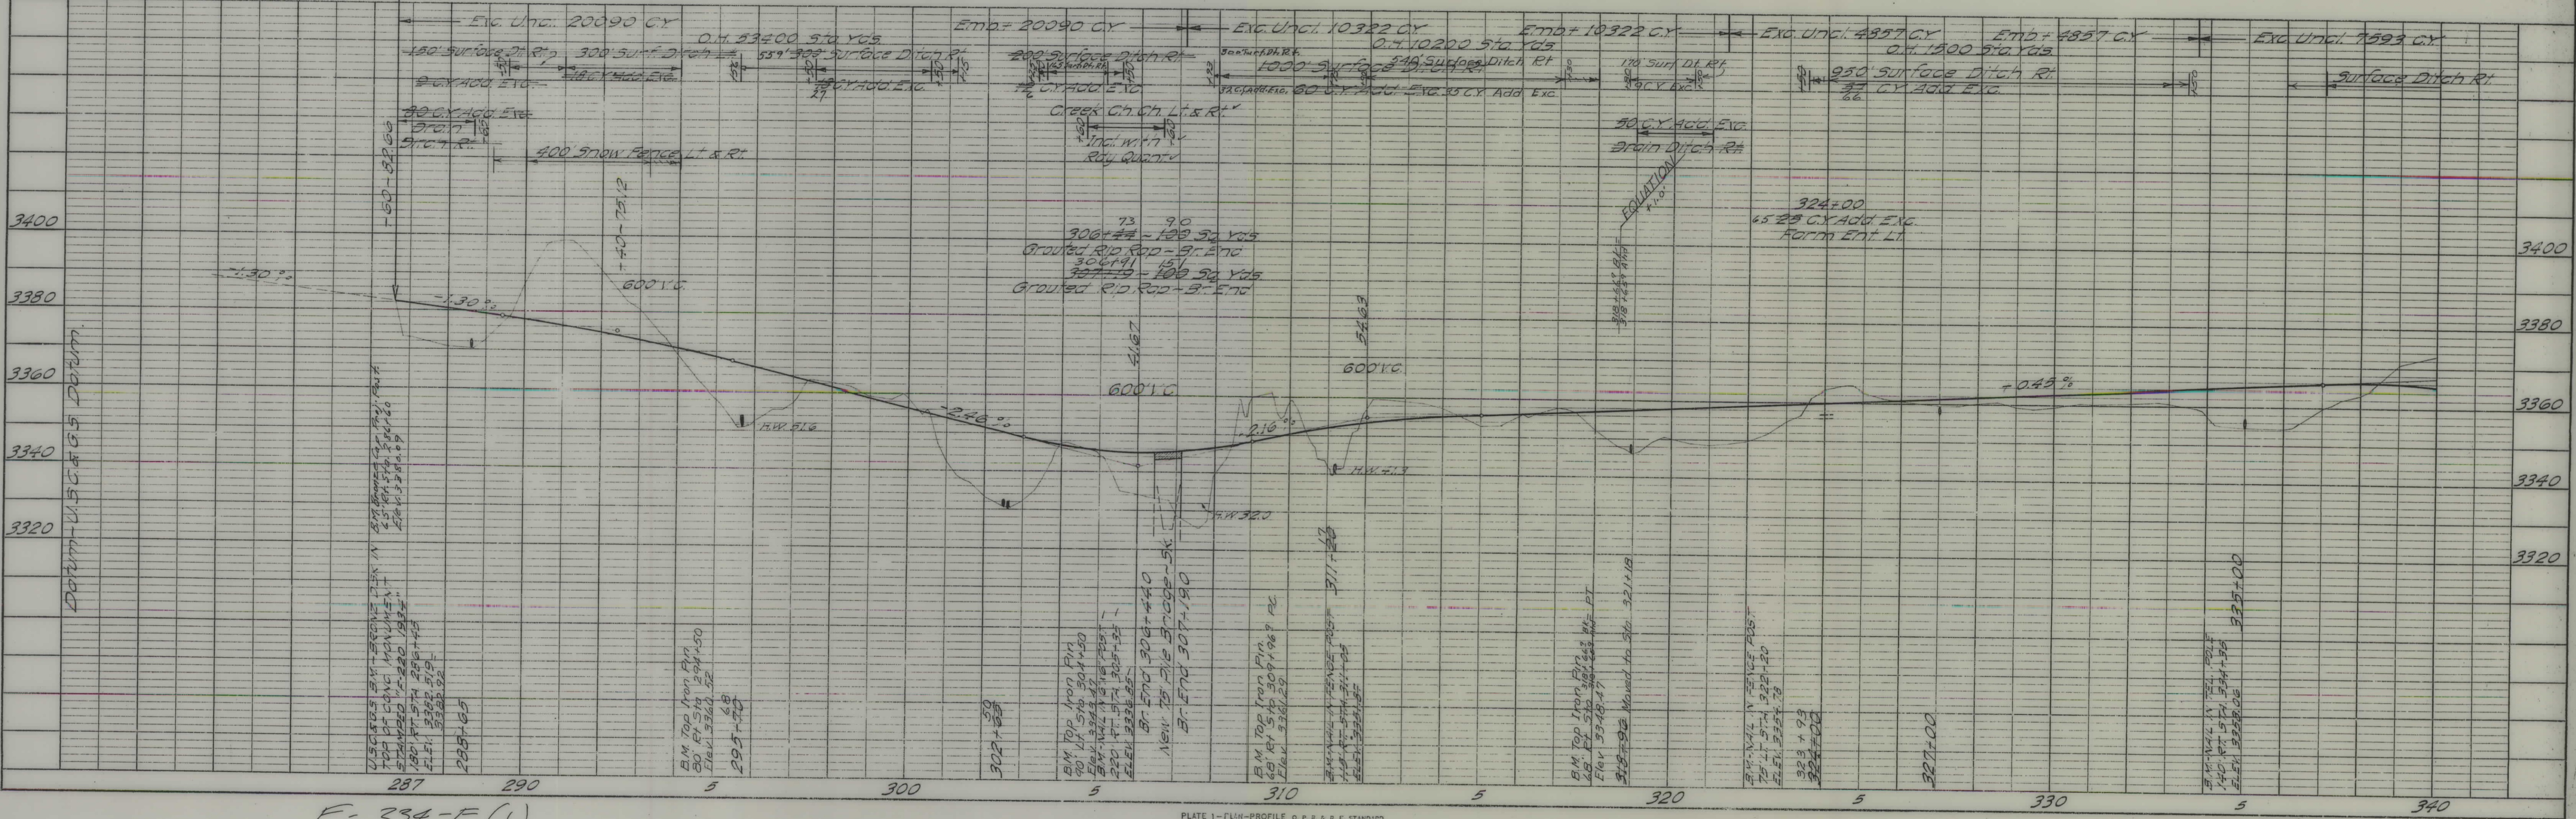

F. 234-F(1)

PLAN	SURVEYED	BY	DATE
	PLOTTED		
NOTE BOOK	PLANNED		
	NOTED		
NO.	RT. OF WAY CHECKED		


PROFILE	SURVEYED	BY	DATE
	PLOTTED		
NOTE BOOK	GRADES CHECKED		
	NOTED		
NO.	STRUCTURE NOTATIONS CHKD.		

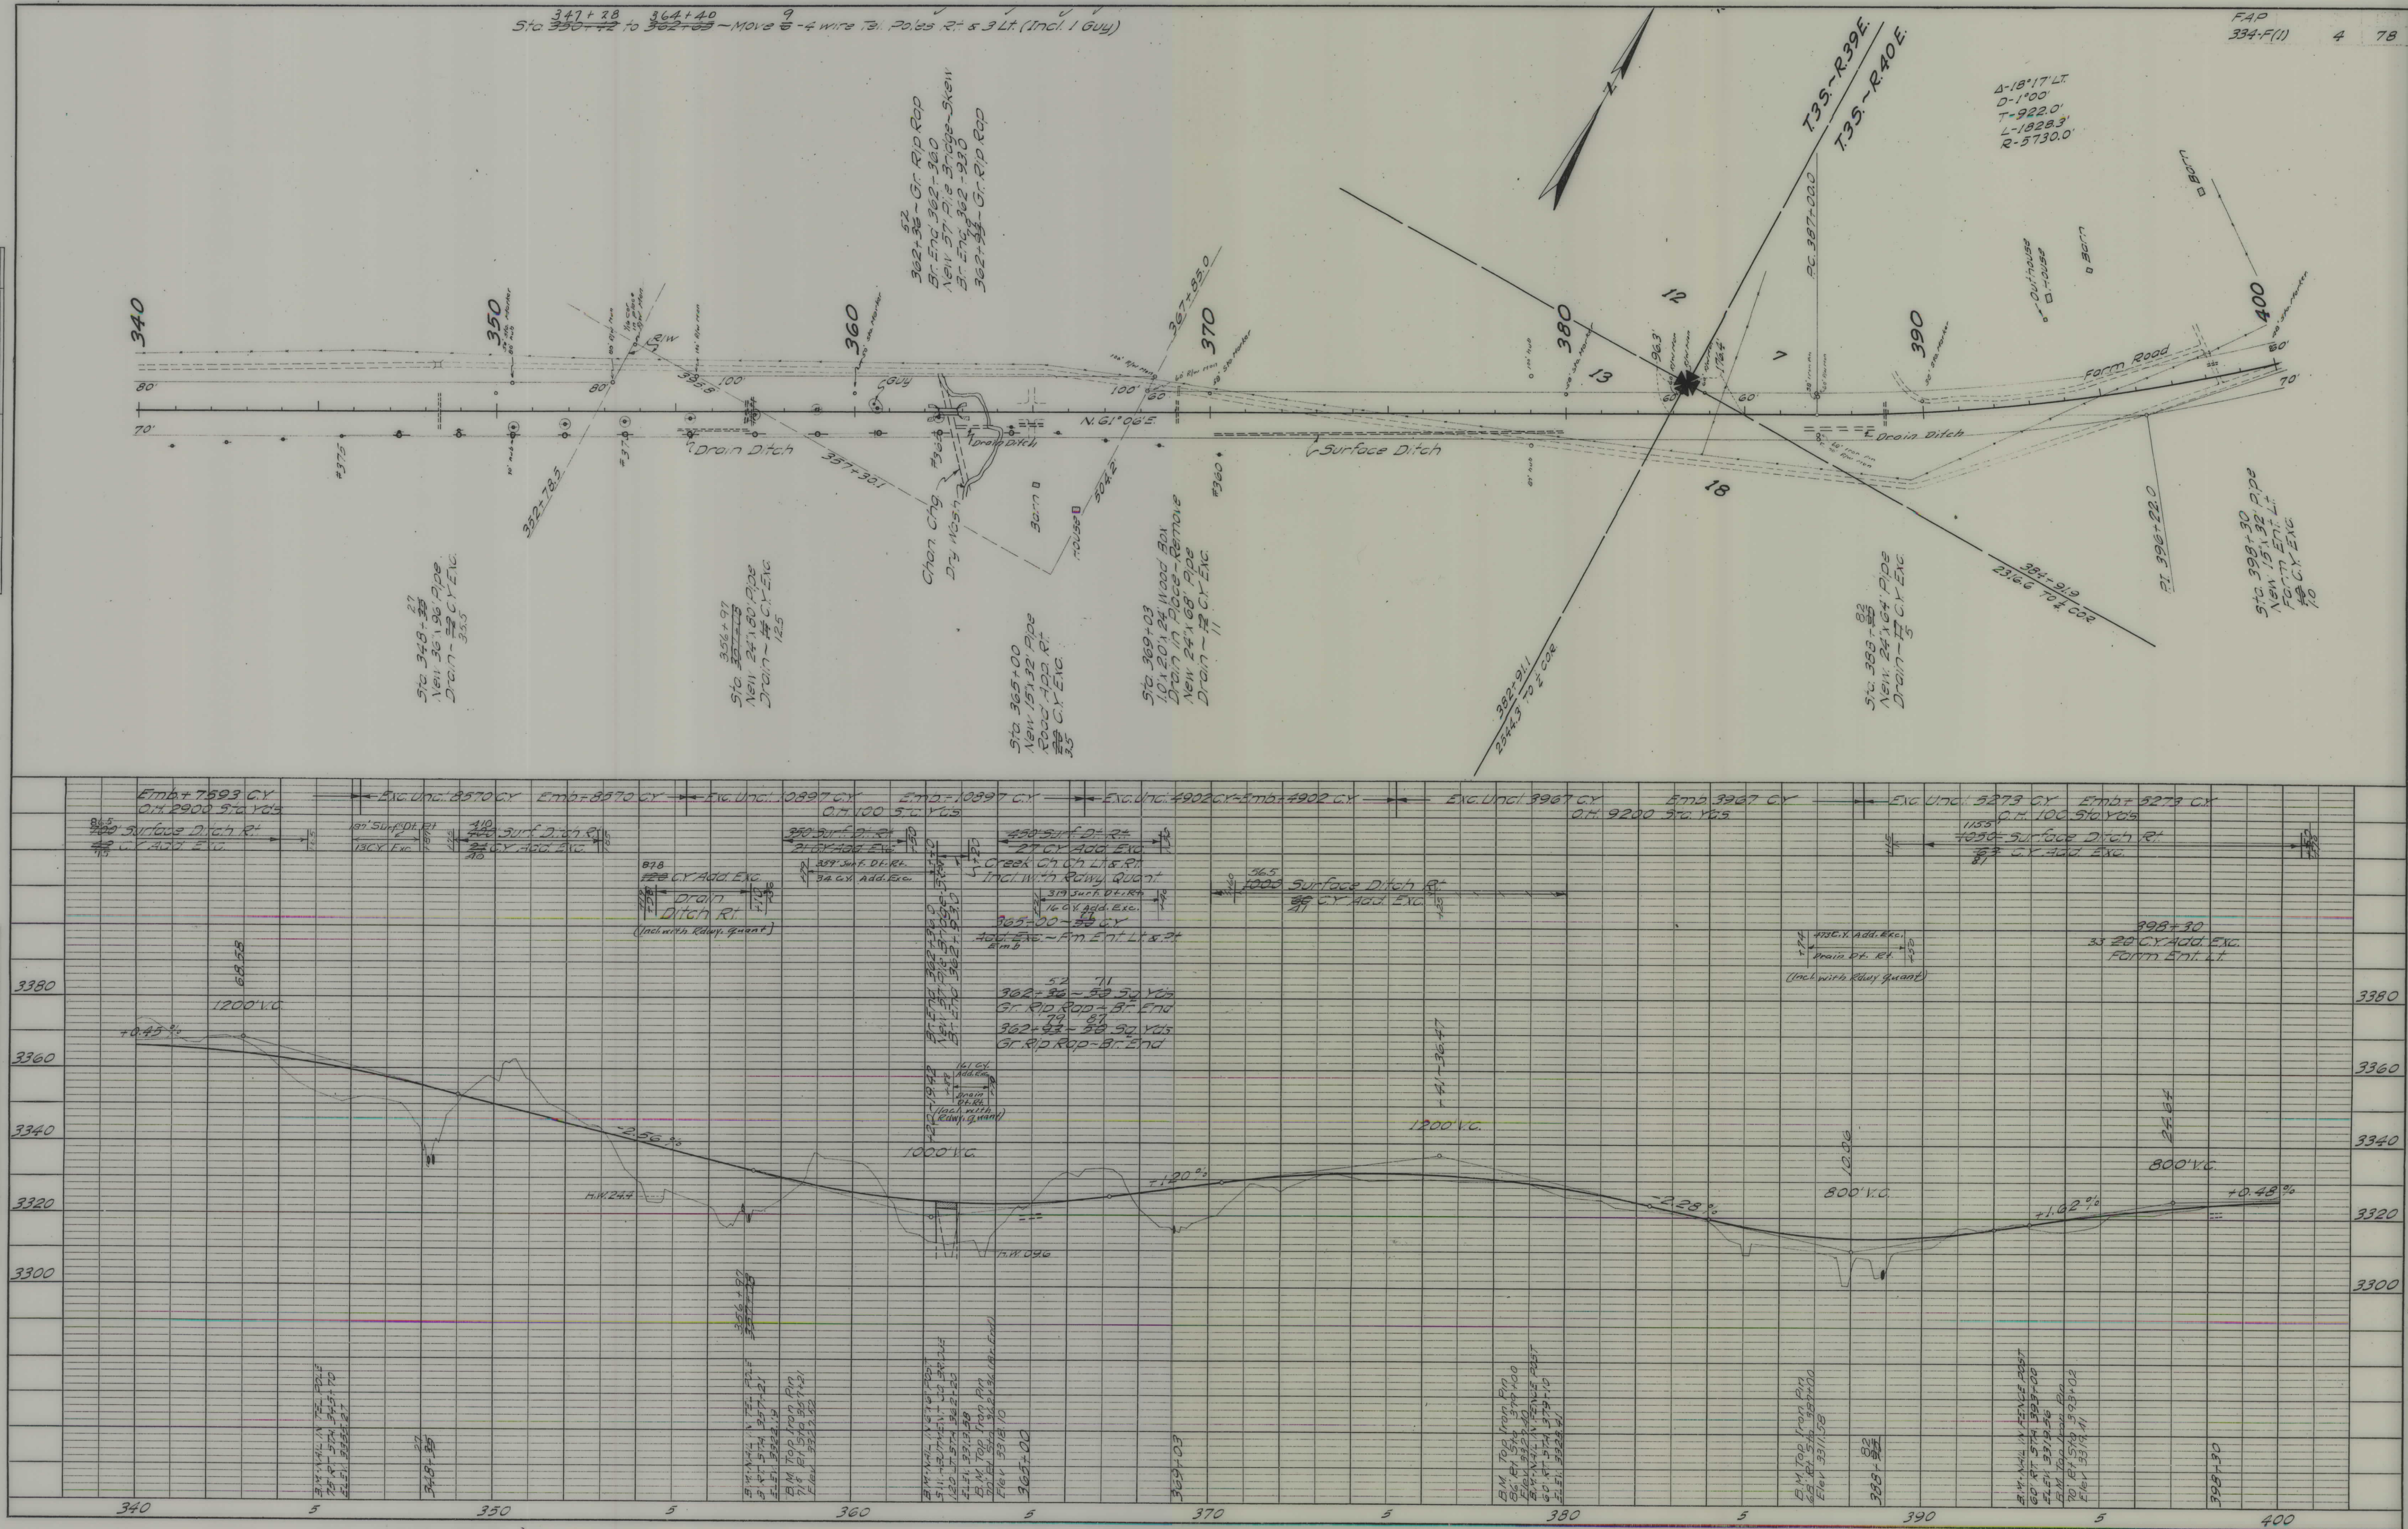




PLAN	SURVEYED	BY	DATE
	NOTE BOOK		
	ALIGNMENT CHECKED		
	RT. OF WAY CHECKED		
	NO.		


PROFILE	SURVEYED	DATE
	NOTE BOOK	
	GRADES CHECKED	
	B. M. S. NOTED	
	STRUCTURE NOTATIONS CH. NO.	

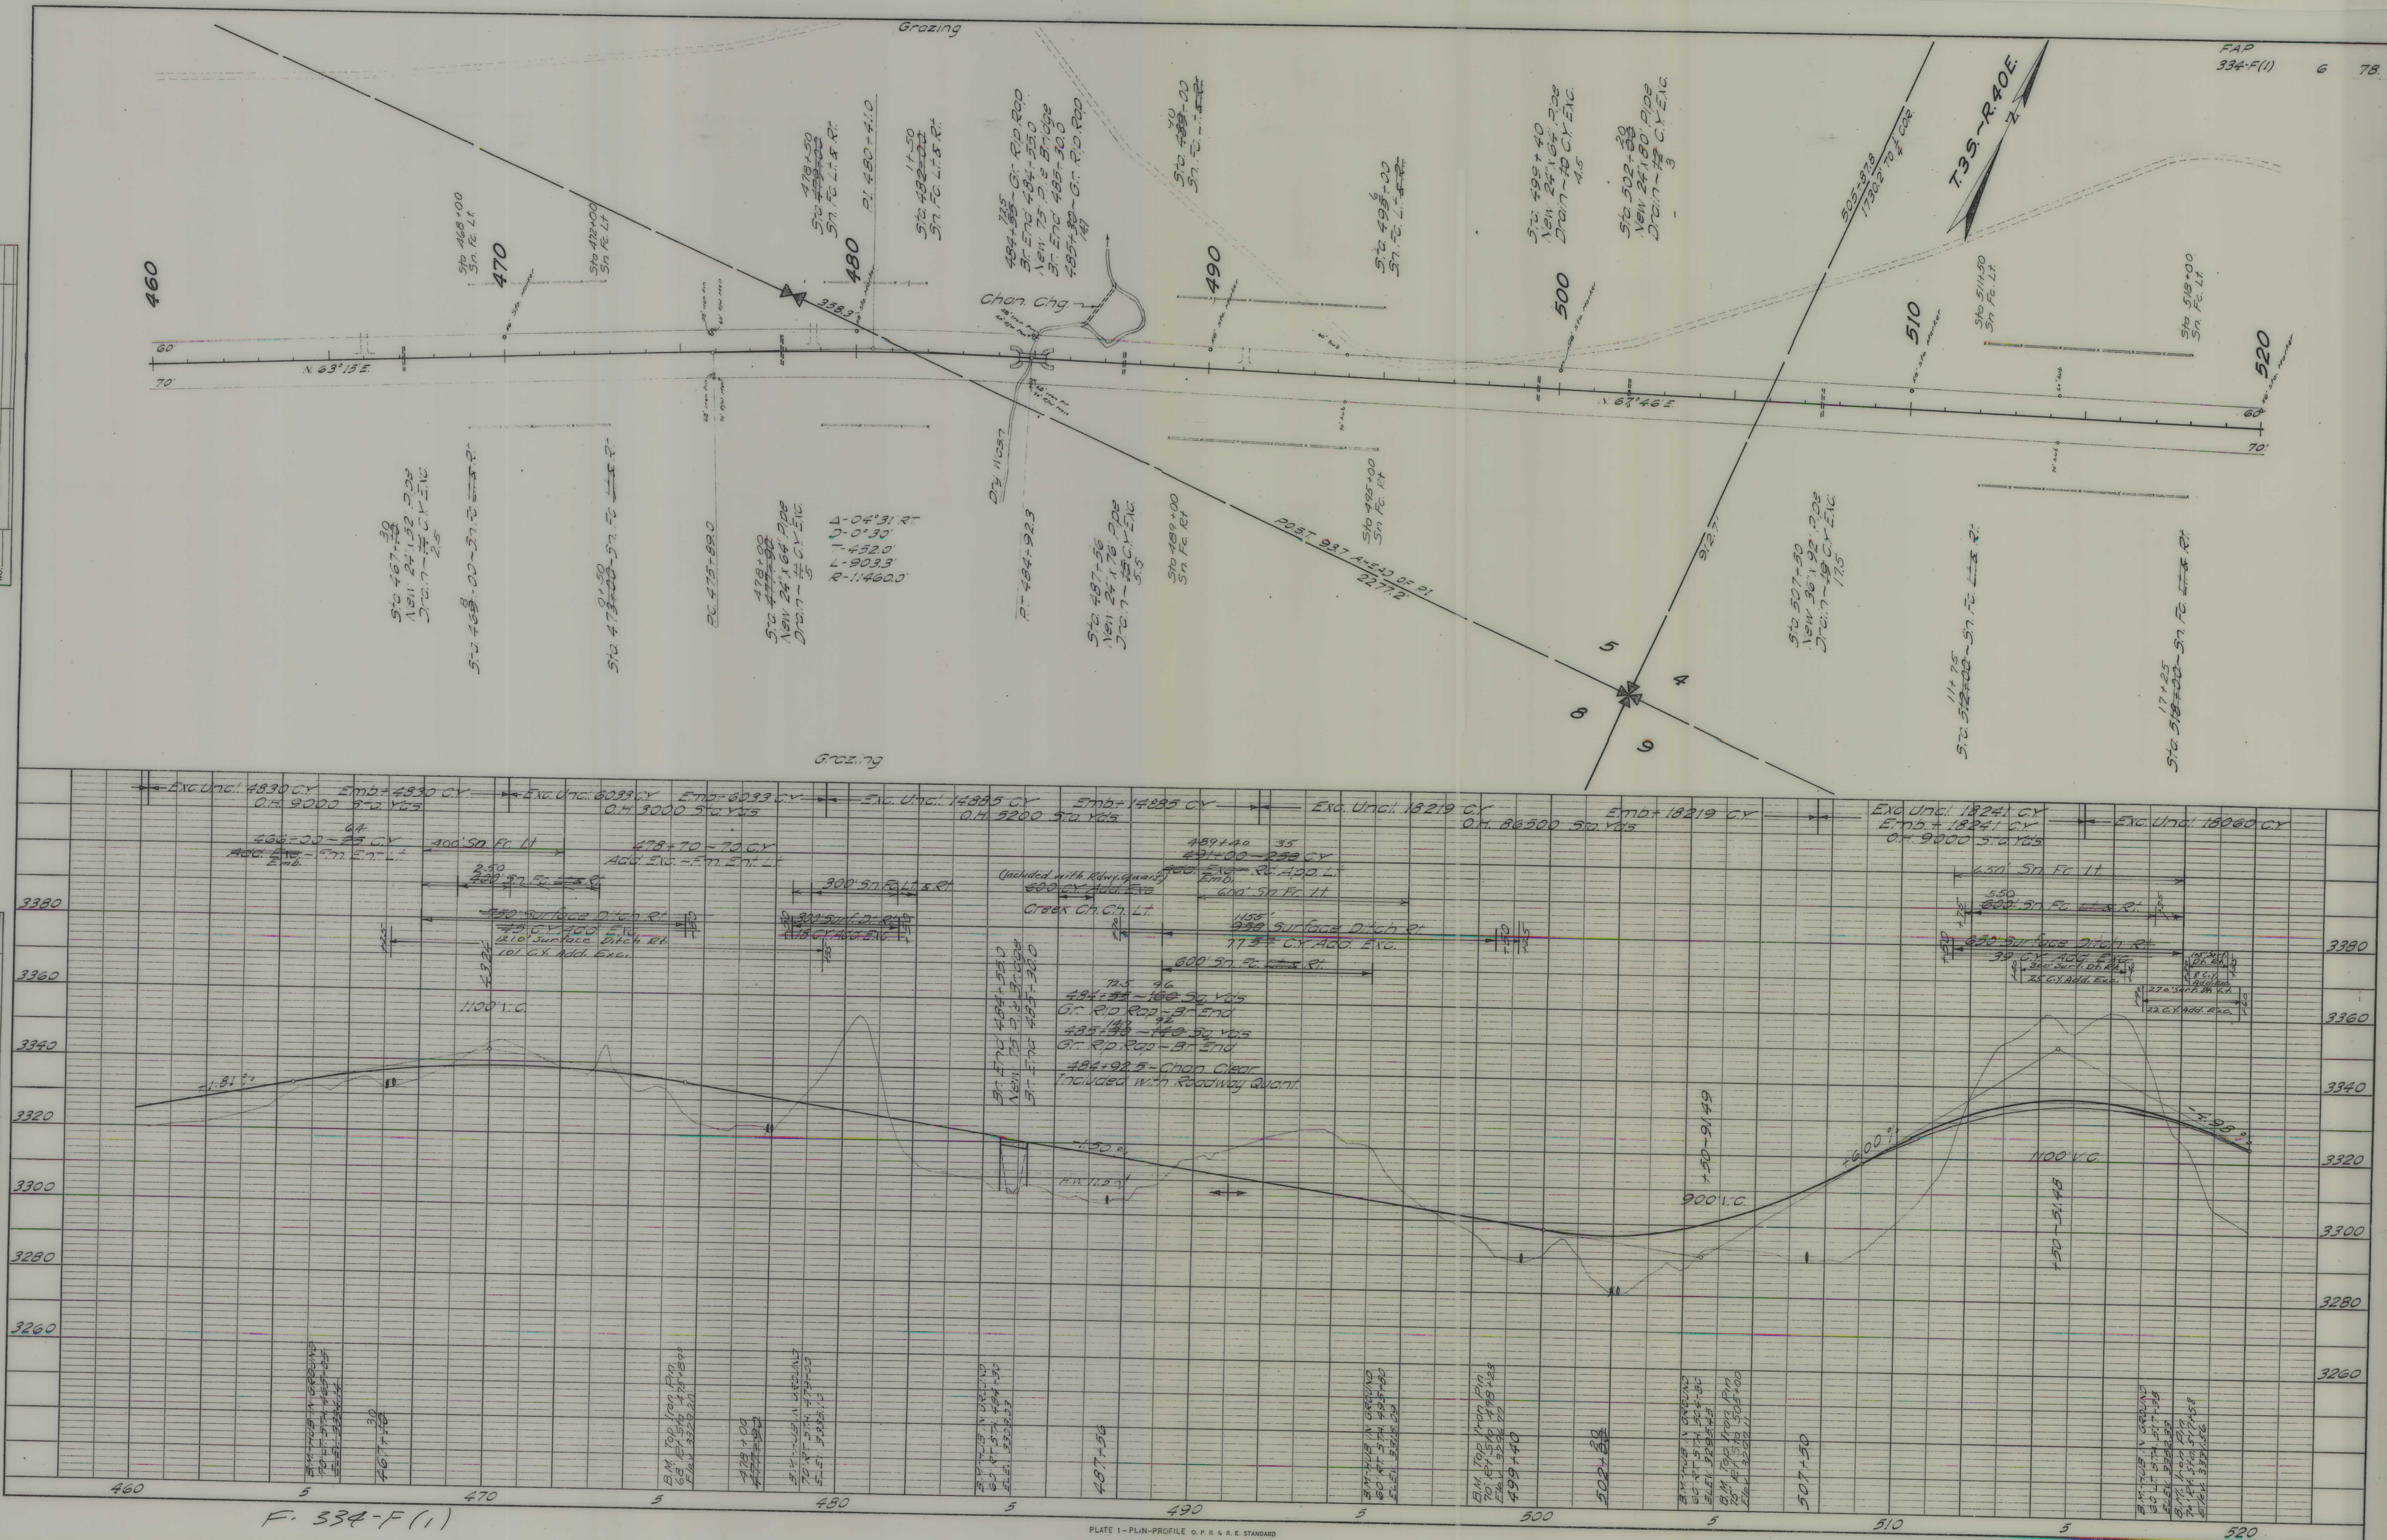


PLAN	
SURVEYED	DATE
FLOTTED	BY
NOTE BOOK	NO.
ALIGNMENT CHECKED	
BY CIVIL ENGINEER	

PROFILE	
SURVEYED	DATE
FLOTTED	BY
NOTE BOOK	NO.
GRADES CHECKED	
STRUCTURE NOTATIONS CHVD.	

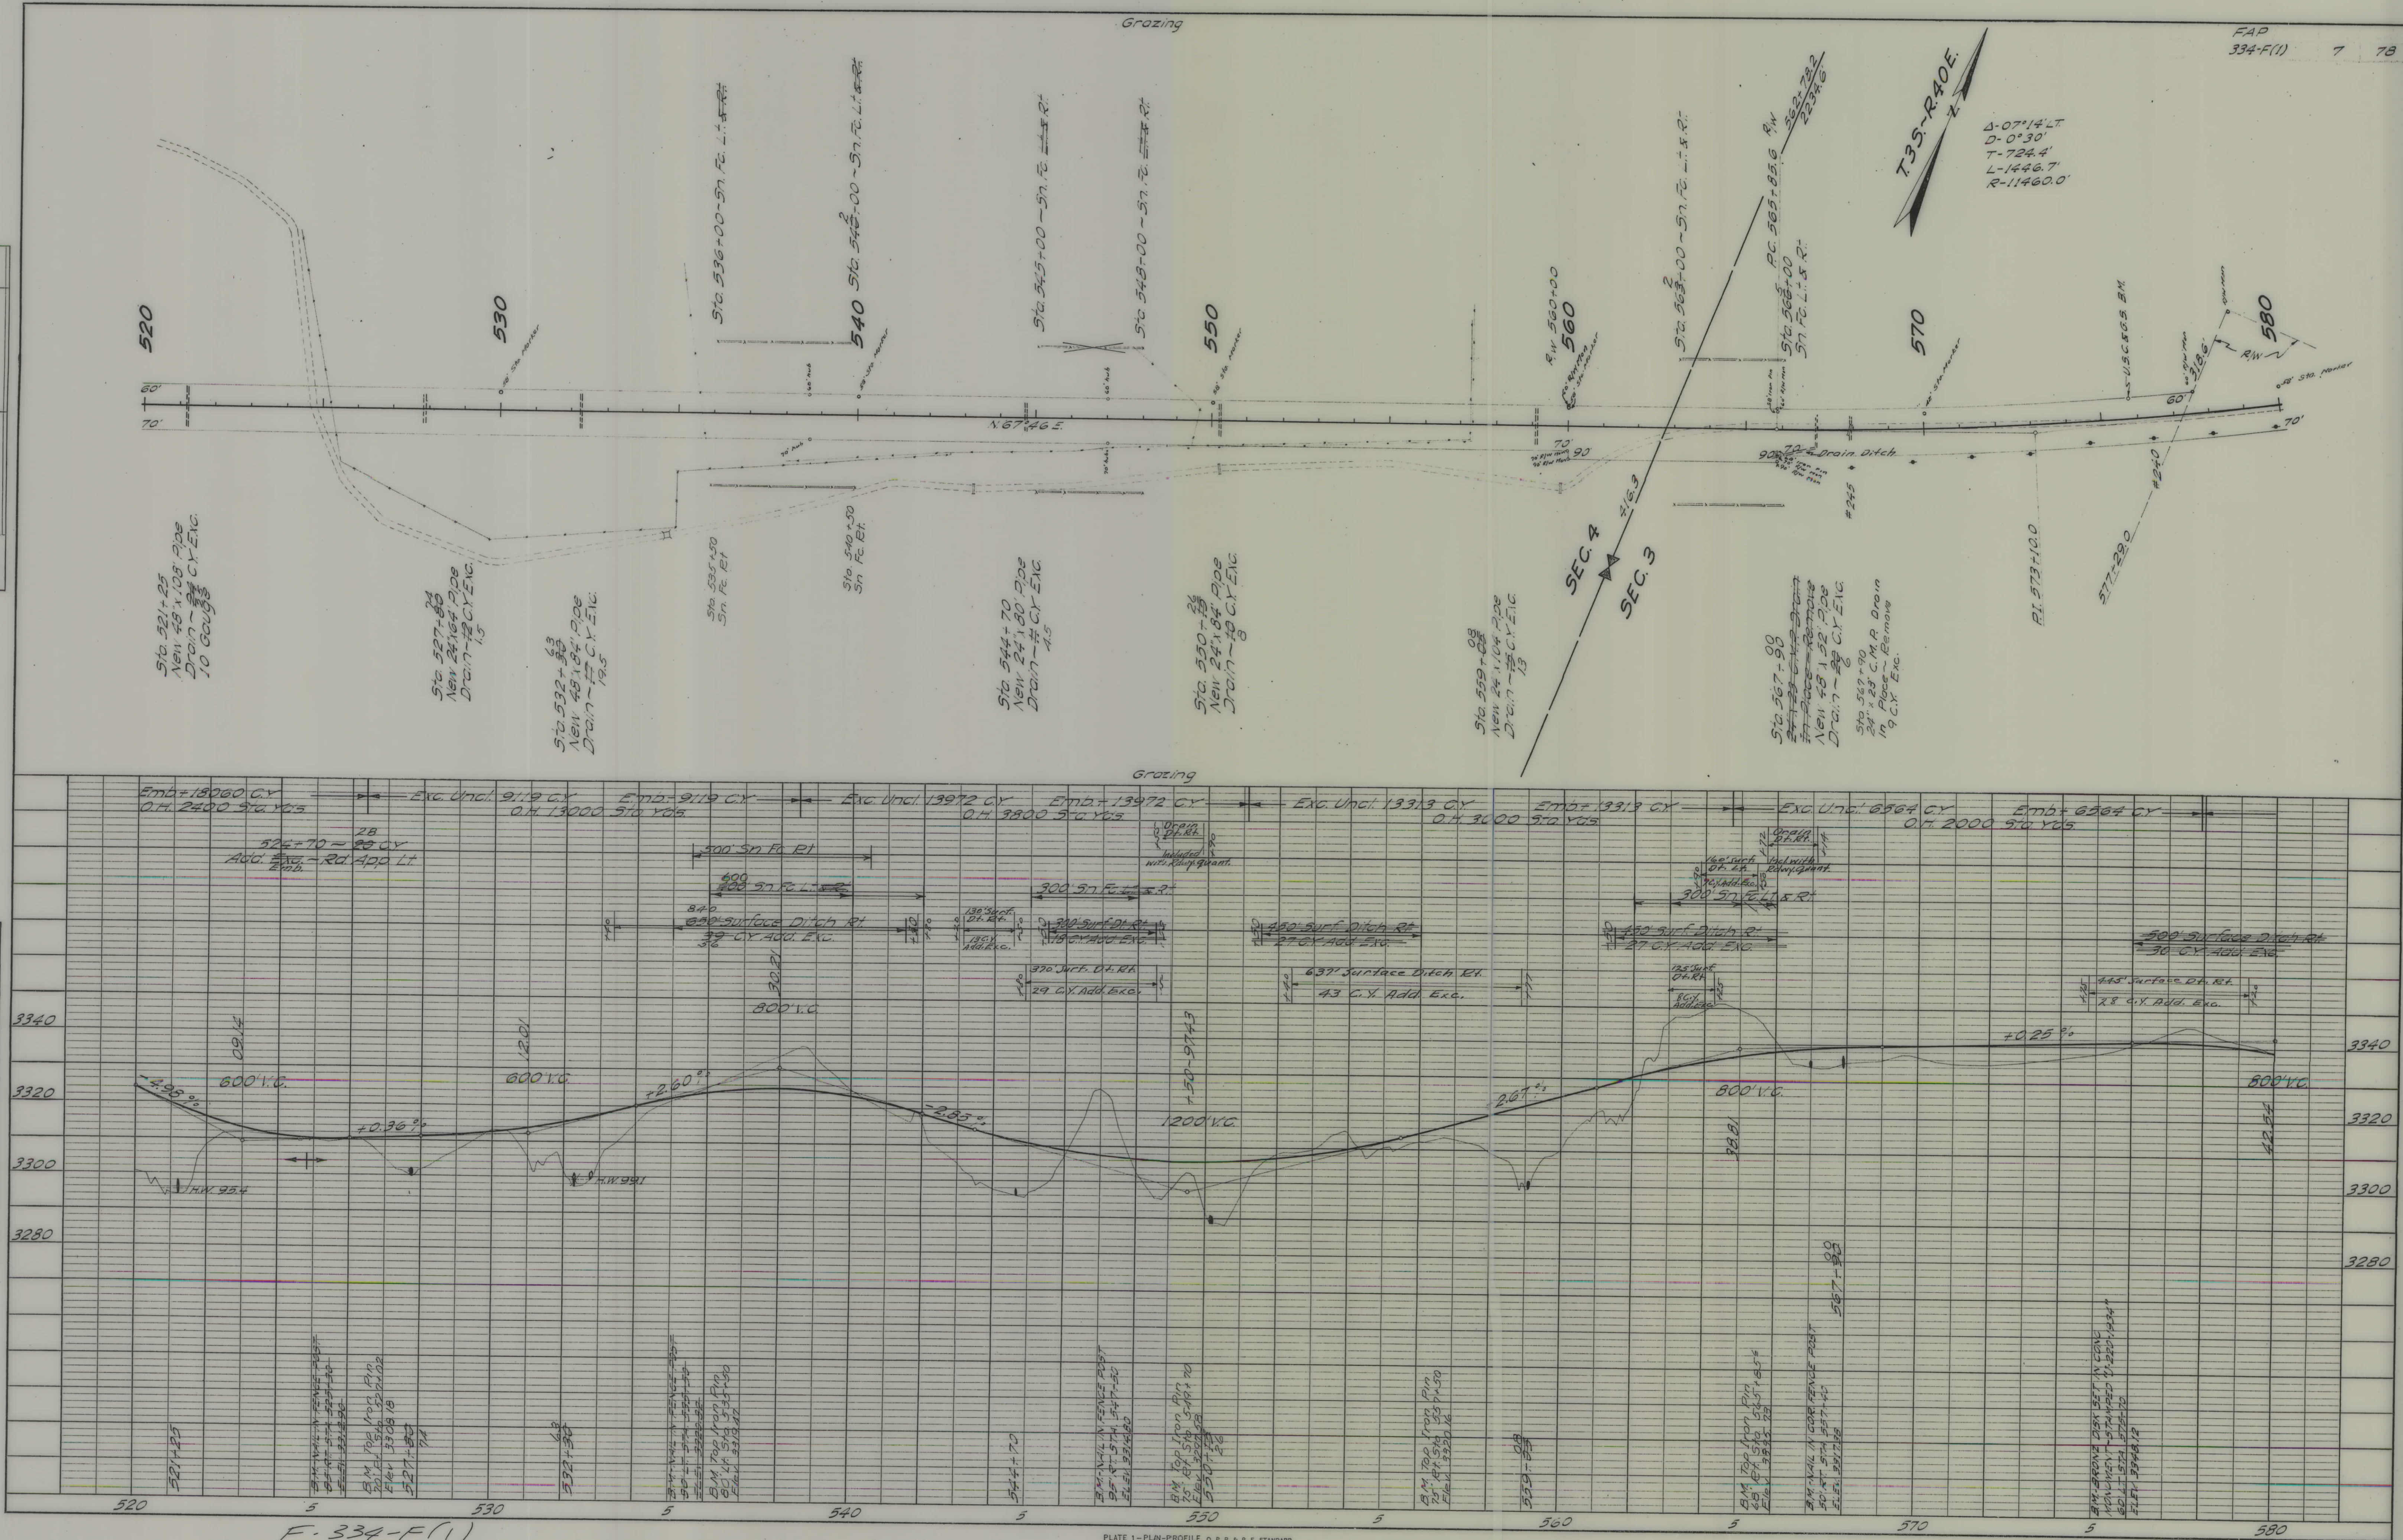

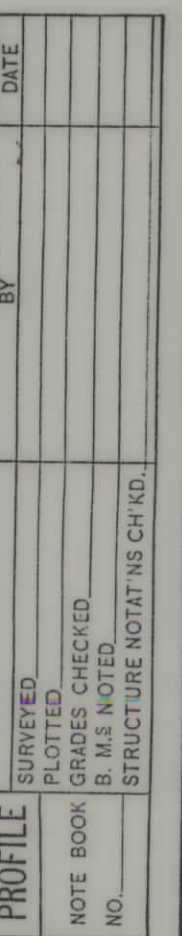[illegible]

PROFILE			BY	DATE
	SURVEYED			
	PLOTTED			
NOTE BOOK	GRADES CHECKED			
NO.	B. M.S NOTED			
	STRUCTURE NOTATION CH'KD.			

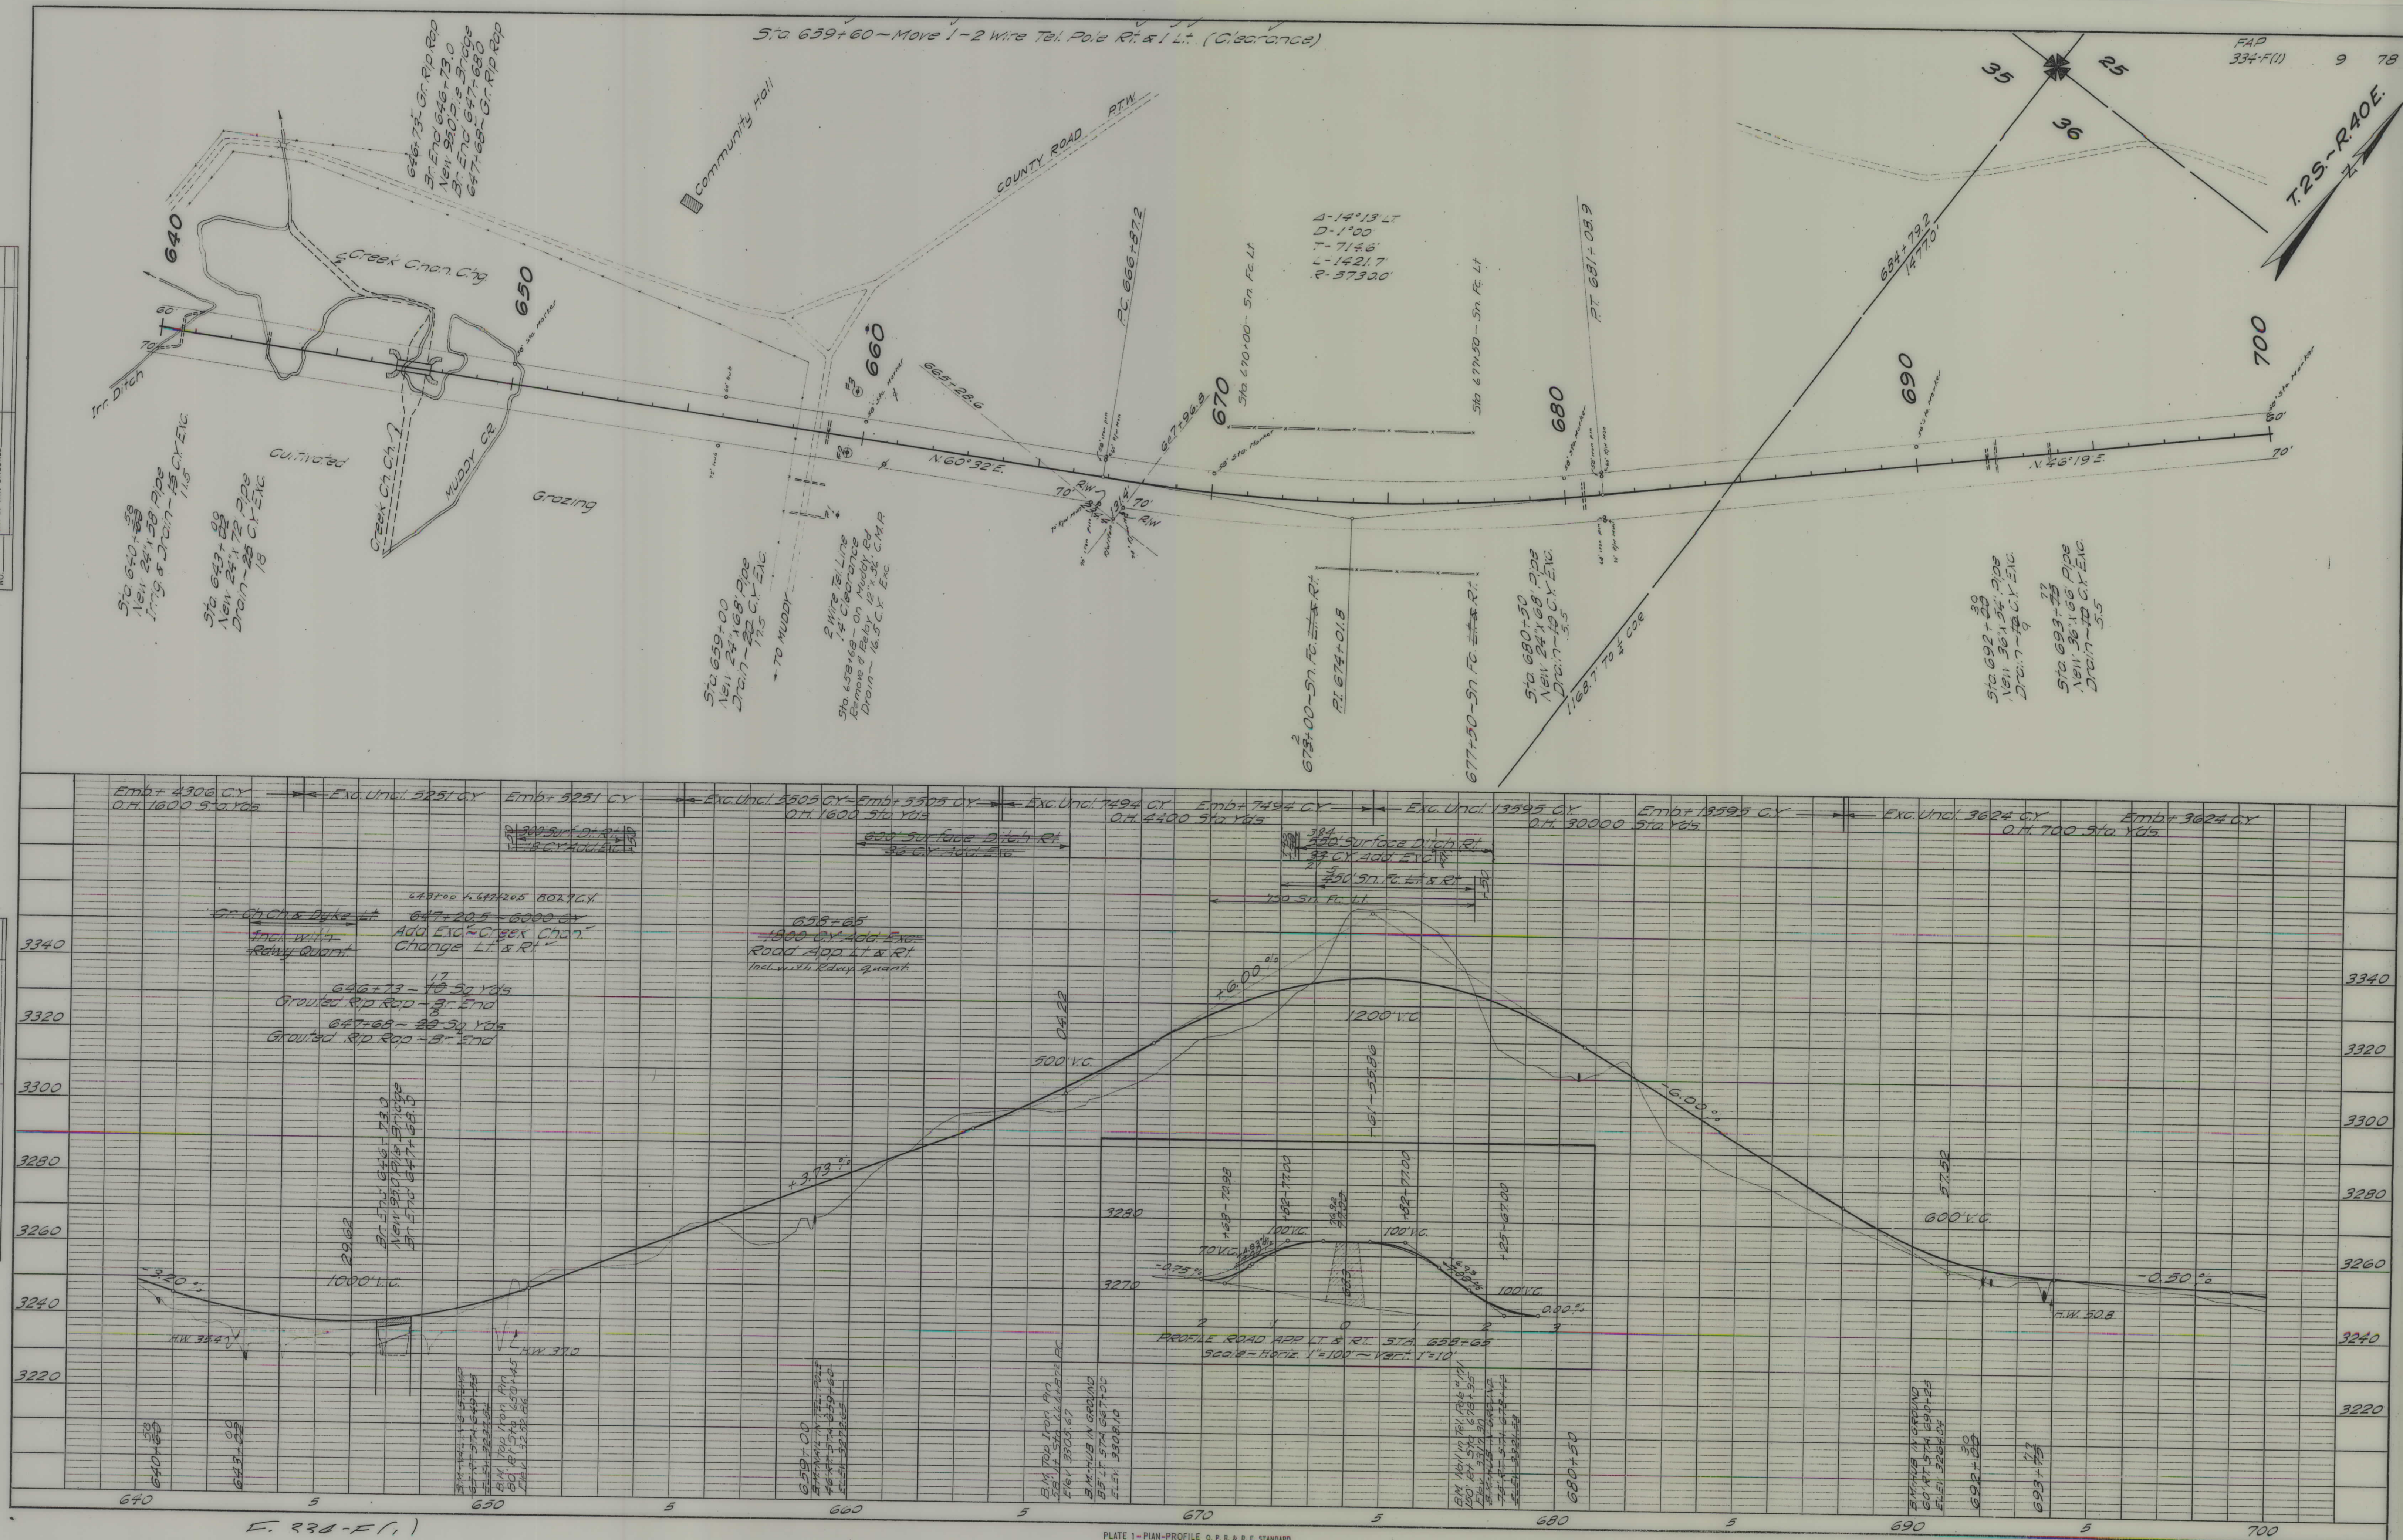

PLAN	SURVEYED	DATE
	BY	
	NOTED	
	NO.	

PROFILE	SURVEYED	DATE
	BY	
	NOTED	
	NO.	

