

**PLANS
NOT
TO
SCALE**

PLAN AND PROFILE OF PROPOSED AR-5018 CABINET GORGE DAM ROADWAY REVISIONS SANDERS COUNTY MONTANA

FEDERAL AID ROUTE 6 — REVISIONS OF FHP 6-B,E,F,G,H AND FAP 150-A

BLUE CREEK SECTION

INDEX OF SHEETS	
TITLE PAGE	SHEET NO. 1
TYPICAL CROSS SECTIONS OF IMPROVEMENT	SHEET NO. 2
SUMMARY SHEET	SHEET NO. 3
PLAN & PROFILE	SHEET NO. 4-8
CROSS SECTIONS	SHEET NO. 9-37
MASS DIAGRAM	SHEET NO. 38
LENGTH 2.260 MILES	
SCALES	
HORIZONTAL 1 INCH=100 FEET	
VERTICAL 1 INCH=10 FEET	
CROSS SECTIONS HOR. & VERT. 1 INCH=10 FEET	

CLARK POINT SECTION

INDEX OF SHEETS	
TITLE PAGE	SHEET NO. 1
TYPICAL CROSS SECTIONS OF IMPROVEMENT	SHEET NO. 2
SUMMARY SHEET	SHEET NO. 3
PLAN & PROFILE	SHEET NO. 4-9
CROSS SECTIONS	SHEET NO. 10-148
MASS DIAGRAM	SHEET NO. 149
LENGTH 3.629 MILES	
SCALES	
HORIZONTAL 1 INCH=100 FEET	
VERTICAL 1 INCH=10 FEET	
CROSS SECTIONS HOR. & VERT. 1 INCH=10 FEET	

BULL RIVER SECTION

INDEX OF SHEETS	
TITLE PAGE	SHEET NO. 1
TYPICAL CROSS SECTIONS OF IMPROVEMENT	SHEET NO. 2-3
SUMMARY SHEET	SHEET NO. 4
PLAN & PROFILE	SHEET NO. 5-34
CROSS SECTIONS	SHEET NO. 35-36
MASS DIAGRAM	SHEET NO. 37-38
LENGTH 1.095 MILES	
SCALES	
HORIZONTAL 1 INCH=200 FEET	
VERTICAL 1 INCH=20 FEET	
CROSS SECTIONS HOR. & VERT. 1 INCH=10 FEET	


GEORGE JAMISON SECTION

INDEX OF SHEETS	
TITLE PAGE	SHEET NO. 1
TYPICAL CROSS SECTIONS OF IMPROVEMENT	SHEET NO. 2
SUMMARY SHEET	SHEET NO. 3
PLAN & PROFILE	SHEET NO. 4-10
CROSS SECTIONS	SHEET NO. 11
MASS DIAGRAM	SHEET NO. 12
LENGTH 0.504 MILES	
SCALES	
HORIZONTAL 1 INCH=200 FEET	
VERTICAL 1 INCH=20 FEET	
CROSS SECTIONS HOR. & VERT. 1 INCH=10 FEET	

Noxon Section

INDEX OF SHEETS	
TITLE PAGE	SHEET NO. 1
TYPICAL CROSS SECTIONS OF IMPROVEMENT	SHEET NO. 2
SUMMARY SHEET	SHEET NO. 3
PLAN & PROFILE	SHEET NO. 4-17
CROSS SECTIONS	SHEET NO. 18
MASS DIAGRAM	SHEET NO. 19
LENGTH 1.017 MILES	
SCALES	
HORIZONTAL 1 INCH=200 FEET	
VERTICAL 1 INCH=20 FEET	
CROSS SECTIONS HOR. & VERT. 1 INCH=10 FEET	

NOTE:- 1-PLAN SHEET FOR STRAIGHT LINE DIAGRAM INCLUDED WITH EACH PROJECT. SHEET NO. 1 OF 1.

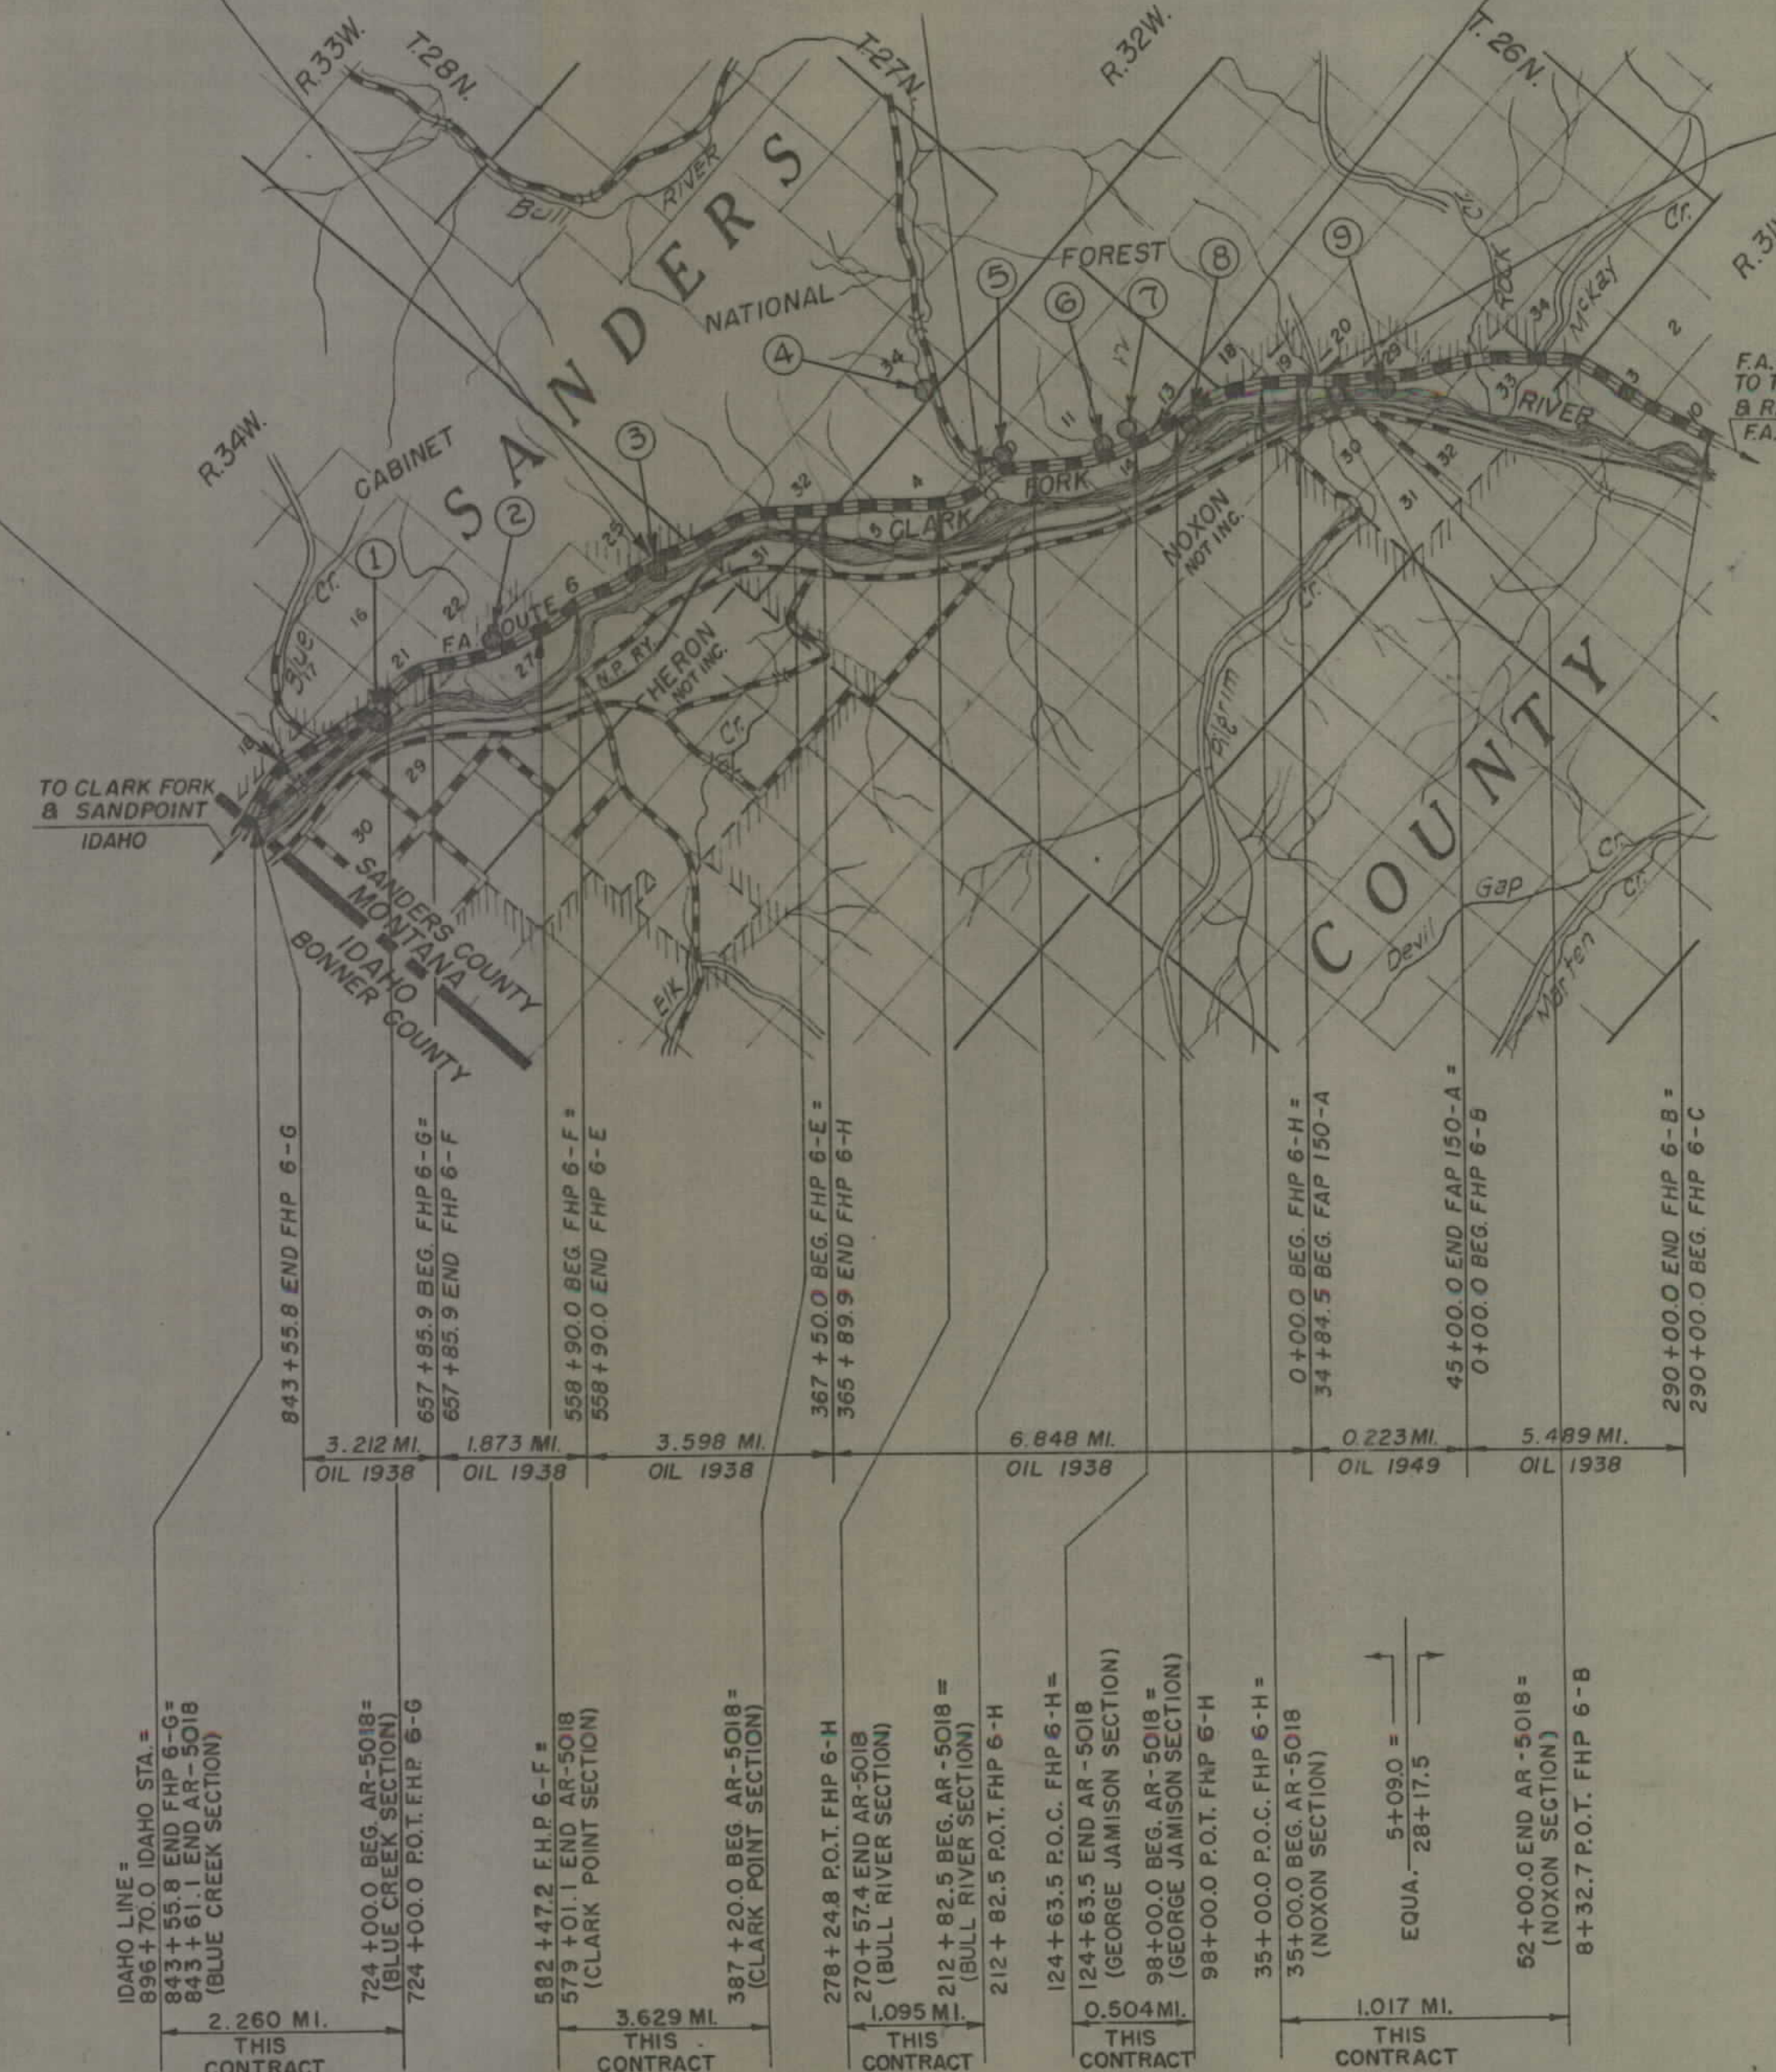

SOURCES WHERE ACCEPTABLE SURFACING MATERIALS MAY BE PRODUCED.

- 1 - LAB. NO. 120119
- 2 - LAB. NO'S. 120429-30.
- 3 - LAB. NO'S. 120123-4
- 4 - LAB. NO. 120432
- 5 - LAB. NO. 120433
- 6 - LAB. NO. 120431
- 7 - LAB. NO. 120121
- 8 - LAB. NO. 120432
- 9 - LAB. NO. 120491

ALSO SOURCES WHERE ACCEPTABLE BANK RUN GRAVEL FOR VARIOUS ITEMS AS SHOWN ON PLANS