

A.F.E. 1809 Completed 1899

816 Joint Trk. for Liebert & Burns Saw Mill and Kalispell Ind. Co's Flour Mill.

819 Trk. for Liebert & Burns Saw Mill. L.D. Contract #1850 3-21-00
Liebert & Burns and G.N.Ry. S.T. Agreement with refund clause
G.N.Ry. Trk. Easement granted.

A.F.E. 2816 Completed 1900. Spur extended 300 for Kal Ind. Co.
L.D. Contract #1918 8-7-1900. S.T. Agreement with refund clause
G.N.Ry. Trk. Easement granted.

A.F.E. G.M. 651 Completed 1905. 90' extension for Northwestern Lbr. Co.
L.D. Contract #5852 9-24-06 Northwestern Lbr. Co. and G.N.Ry.
S.T. Agreement with refund clause G.N.Ry. Trk.


H.B. on Main Line Changed Mar 1905 8275 Joint Track Valuation Survey

Main Line to end of spur 19949

A.F.E. 1188 completed 1916 Extension for Somers Lbr Co. L.D. Contract #13183 2-16-15 Somers Lbr Co. and G.N.Ry. Refund S.T. Agreement
6345 built. Total length of spur 26935.
16' easement granted 9-29-16 over N.W. 1/4 Sec. 8 T. 28 N. 21 W.

City of Kalispell
1/2 Water Main, 6-29-36

1/2 Sec Line

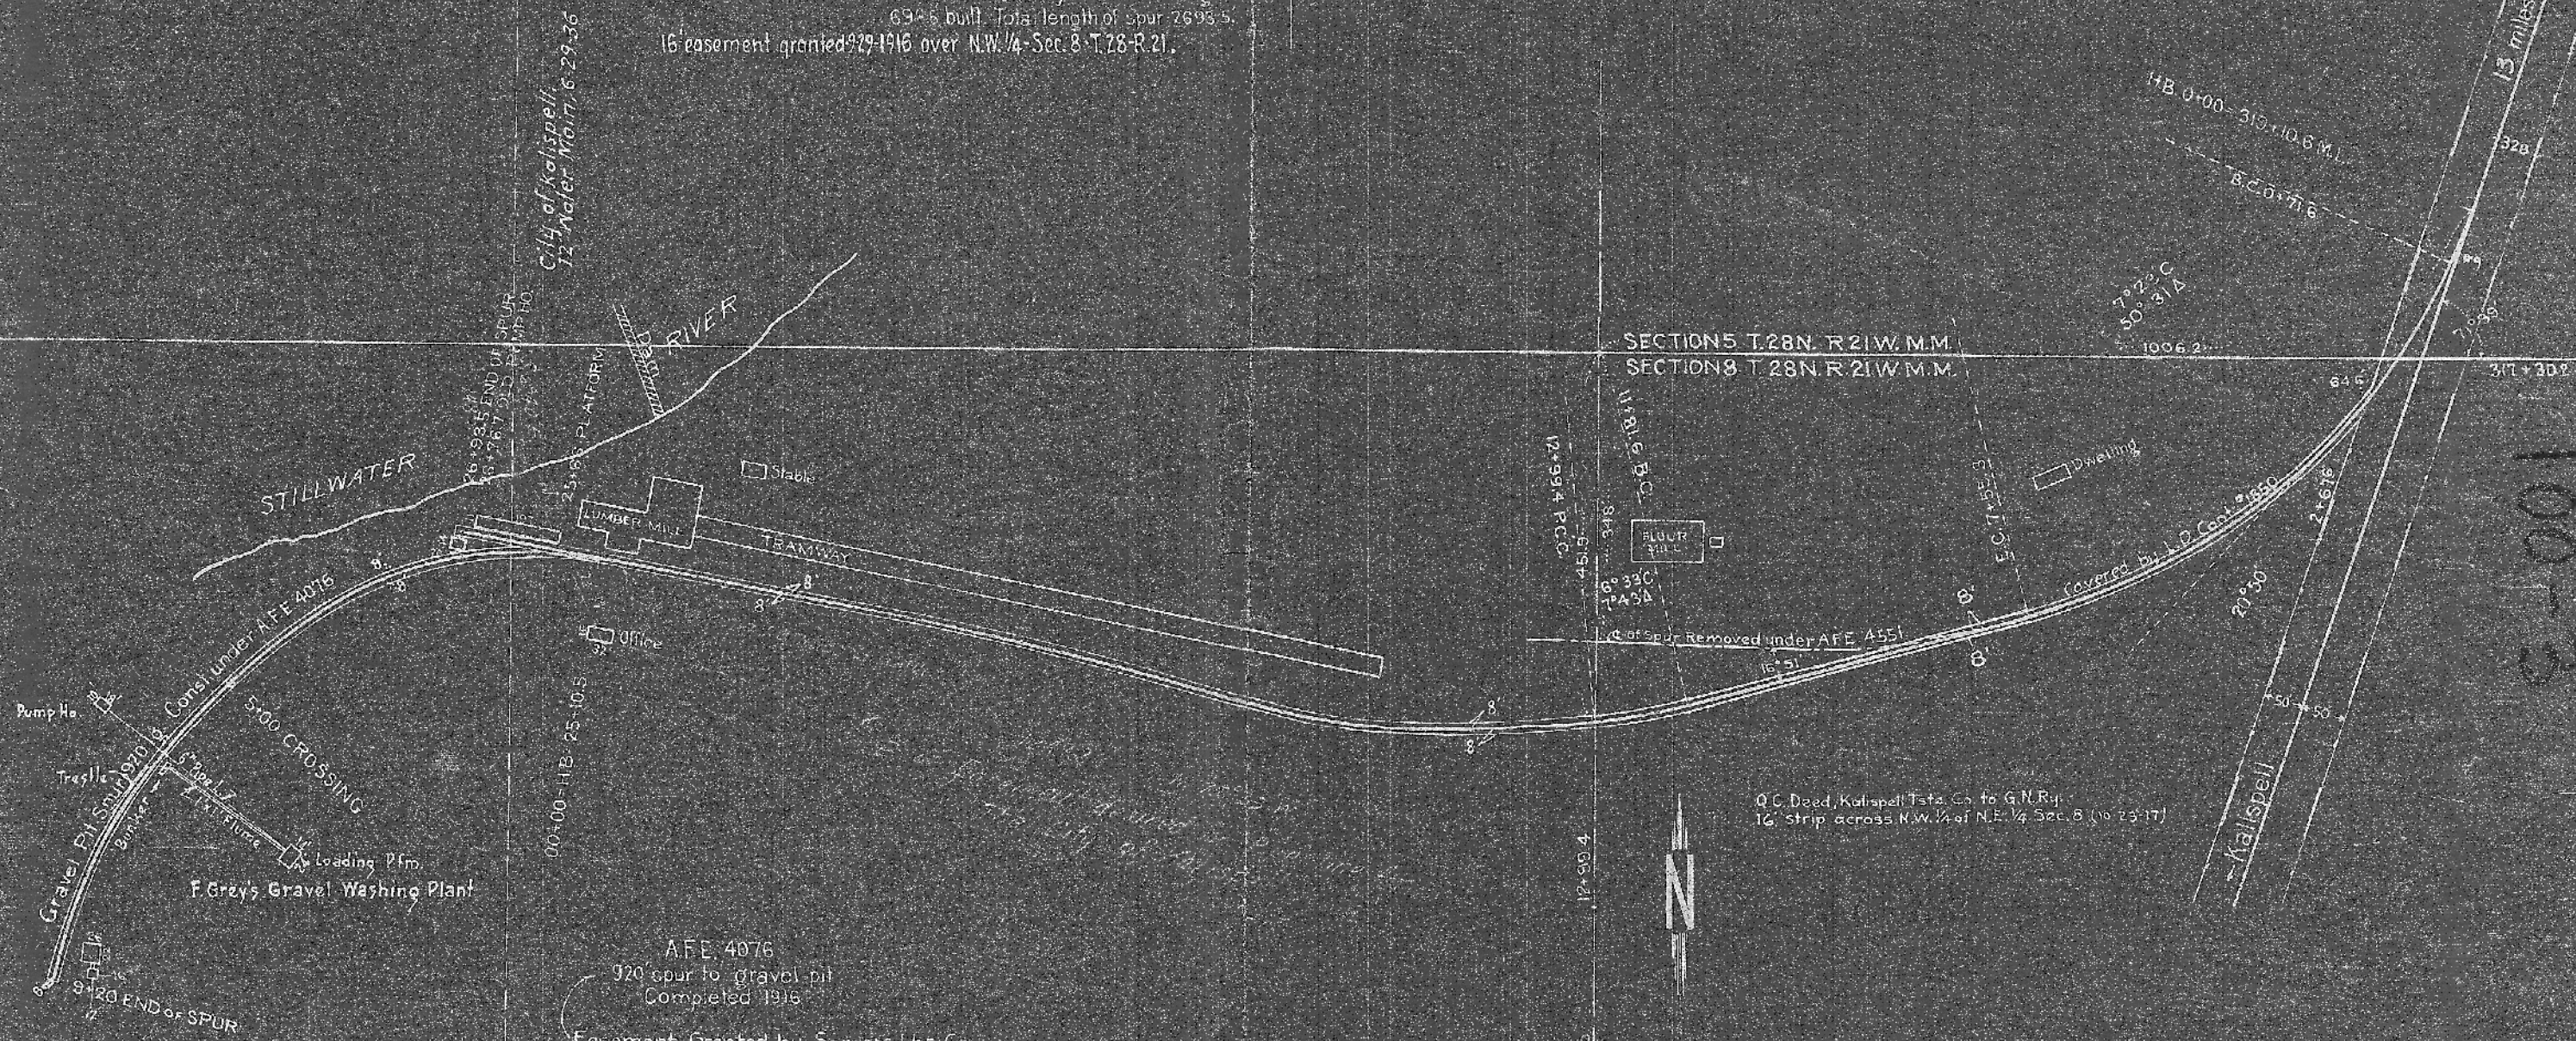

GREAT NORTHERN RAILWAY
KALISPELL DIVISION
COLUMBIA FALLS TO MARION SECTION
NORTHWESTERN LBR. CO. SPUR
13.0 MILES SOUTH OF COLUMBIA FALLS
SEC. 8, TOWN. 28, N., RANGE 21 W.
FLATHEAD CO., MONT.

SCALE 1 IN. = 200 FT.

MARCH 1918

3450-6-1