
PLANS NOT TO SCALE

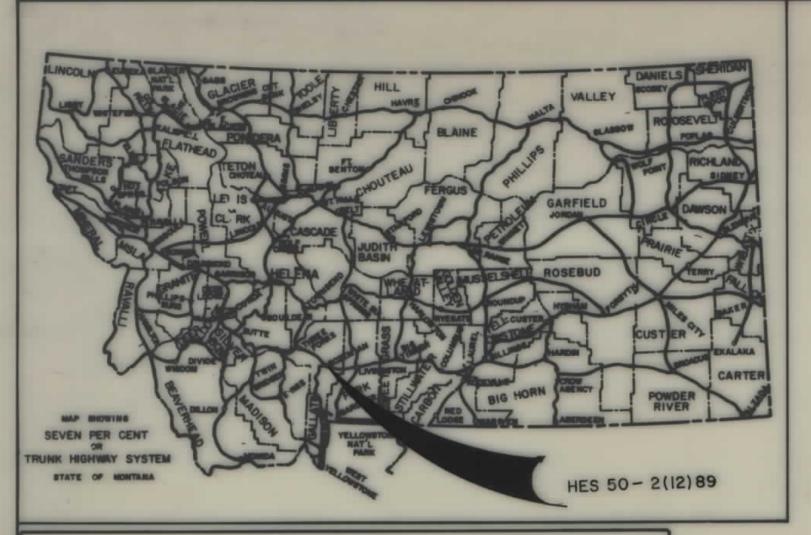

CONVENTIONAL SIGNS PROPOSED RIGHT OF WAY LINE EXISTING RIGHT OF WAY LINE RAILROAD RIGHT OF WAY LINE CENTERLINE (&) OR PROJECTED LINE STK'D CENTERLINE OWNERSHIP BOUNDARY PRESENT TRAVELED WAY (P.T.W.) EX. R/W/ R/W LINE FENCED CONSTRUCTION LIMITS FENCE LINE CONTROL OF ACCESS WITH FENCE LIMITED ACCESS EXISTING LIMITED ACCESS 1111111 x-----GATE IN FENCE CATTLE GUARD = 24' COUNTY LINE 111111111111 RESERVATION LINE TOWNSHIP & SECTION LINE 1/4 & 1/2 SECTION LINE SECTION CORNER 1/4 SECTION COR. 1/16 SECTION COR. CENTER OF SECTION TELEPHONE OR TELEGRAPH POLES IN PLACE POWER POLES IN PLACE TEL. OR TEL. OR POWER POLES TO BE MOVED NEW PIPES OLD PIPES IN PLACE ==== OUTLET DITCH INLET DITCH DITCHES CH. CH. W CHANNEL CHANGES BRIDGES RAILROADS PARCEL NUMBER NEW APPROACH EXISTING APPROACH LIMITED ACCESS ---------

RELATED PROJECTS


ASSOCIATED PROJECT
AGREEMENT NUMBERS

STATE OF MONTANA

DEPARTMENT OF HIGHWAYS

GALLATIN COUNTY

RIGHT OF WAY PLAN OF FEDERAL AID PROJECT NO. HES 50-2(12)89 R/W WEST MAIN - 7TH. AVE. NORTH BOZEMAN

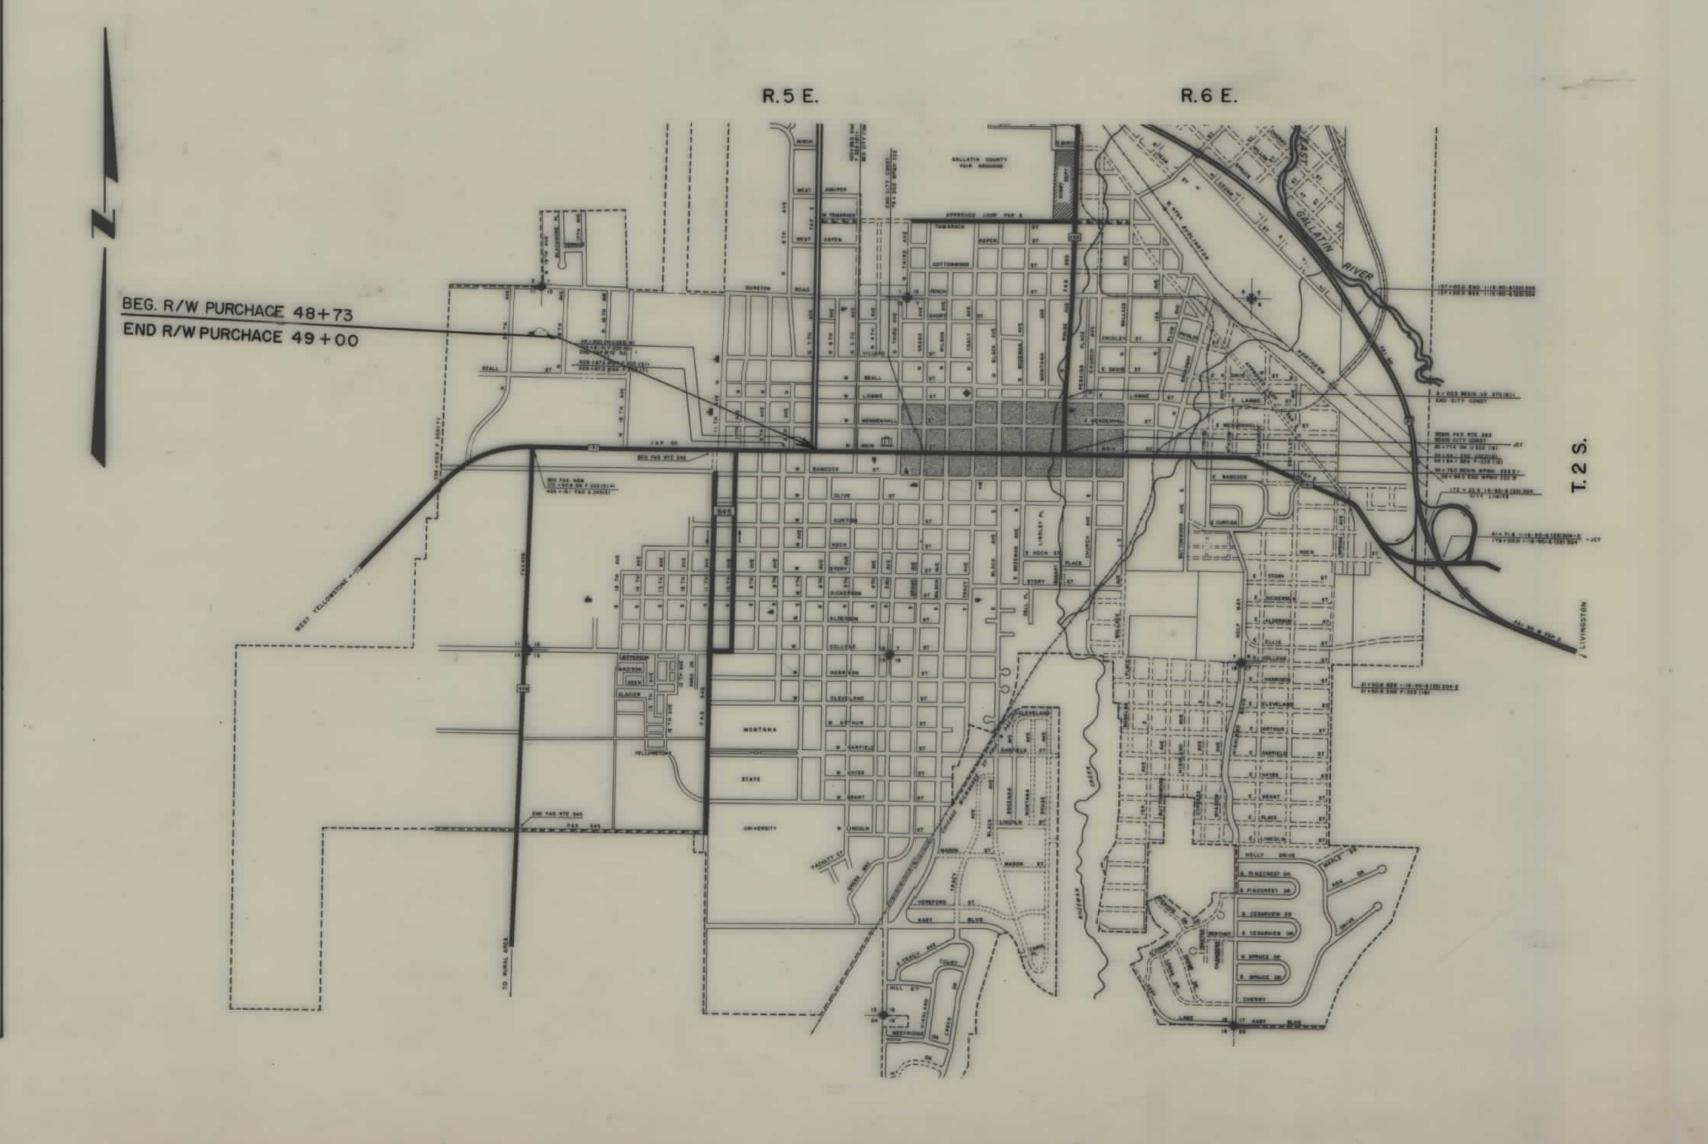

STATE PROJECT NO. SHEET TOTAL NO. SHEETS

WEST MAIN - 7TH. AVE. NORTH BOZEMAN

INDEX			
PARCEL NO.	OWNERSHIPS	SHEE NO.	
1	MILDRED B. GLAVES, THELMA B.ANDERSON,		
	& STELLA C. BILLE	2	
2	8 STELLA C. BILLE FORREST S. & JEAN L. KILBRIDE 1/2 INT., F.S. KILBRIDE A/K/A FORREST S. KILBRIDE 1/2	2	
	F.S. KILBRIDE A/K/A FORREST S. KILBRIDE 1/2	Fo	
		_	
_			
_			
*			
		_	

STATE OF MO DEPARTMENT OF	
GARY J. WICKS DIRECTOR OF HIGHWAYS BY Alleghen C. Kologo CHIEF PRECONSTRUCTION BUREAU	STEPHEN C.
U.S. DEPARTMENT OF T	
DIVISION ADMINISTRATOR	- DATE

F.H.W.A. APPR:11-29-83

