


PLANS
NOT
TO
SCALE

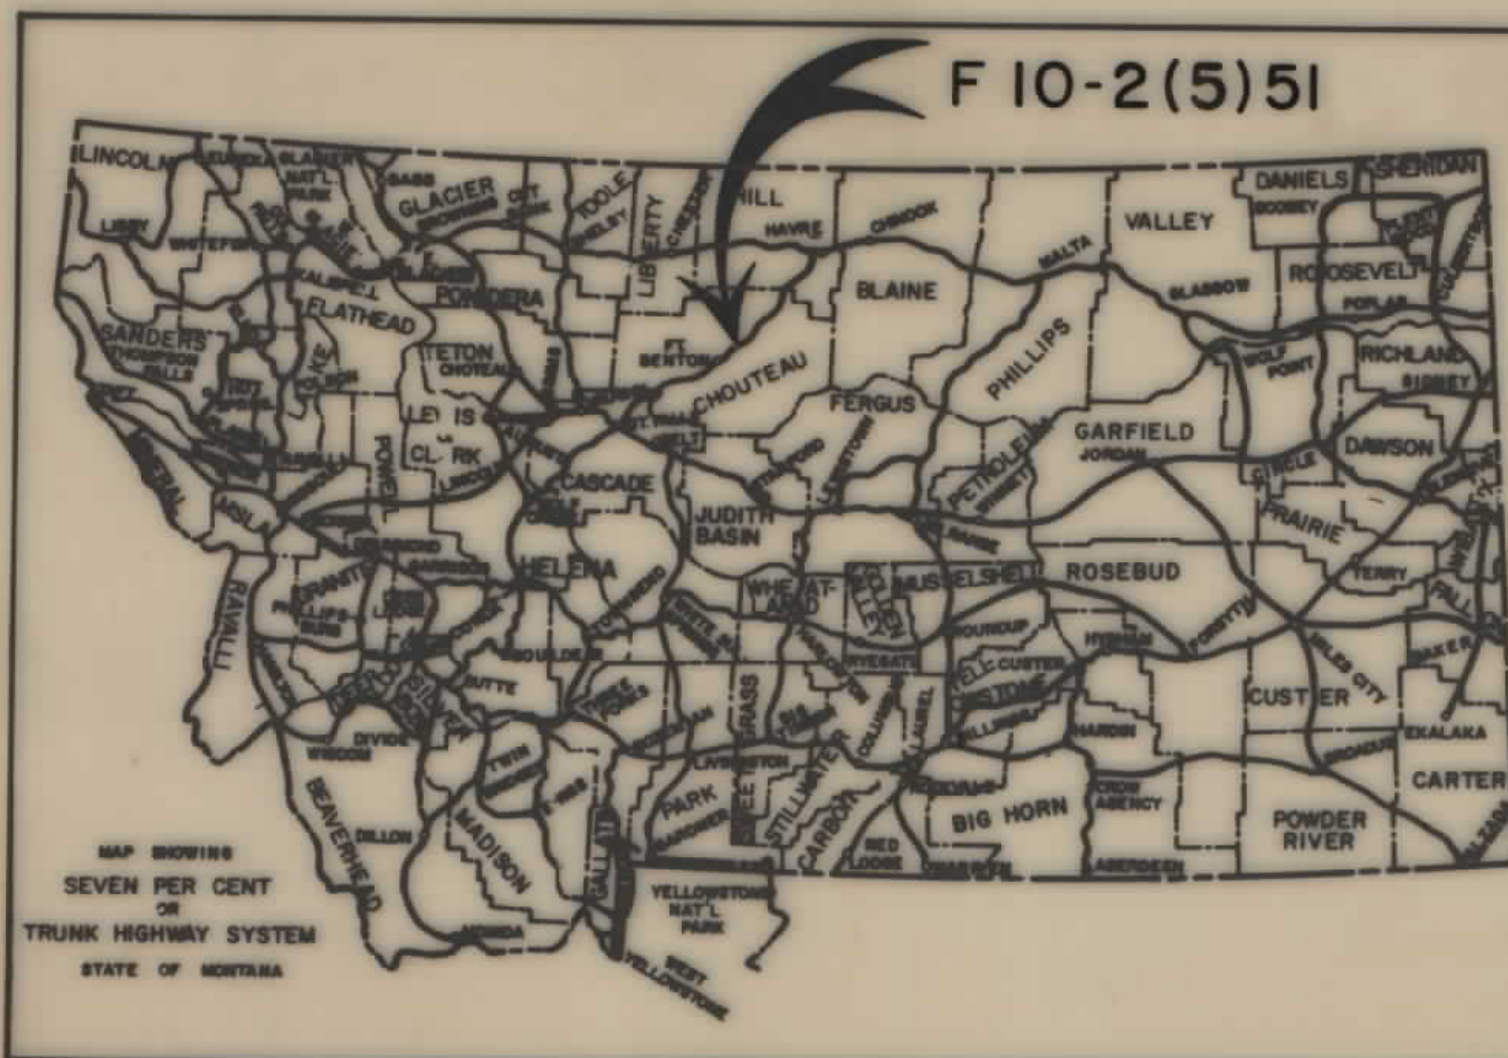

STATE OF MONTANA
DEPARTMENT OF HIGHWAYS
RIGHT OF WAY PLAN OF
FEDERAL AID PROJECT NO. BRF 10-2(6)51 CONST.
F 10-2(5)51 R/W
LOMA BRIDGE & APPROACHES

STATE	PROJECT NO.	SHEET NO.	TOTAL SHEETS
MONTB	RF 10-2(5)51	1	3


LOMA BRIDGE & APPROACHES

INDEX

PARCEL NO.	OWNERSHIPS	SHEET NO.
1	WOOD RIVER RANCH INC.	2
2	AUGUST S. & RUTH I. OTTO	2
3	DELETED	2
4	ERNEST F. HANDFORD C/D A.J. & K. BATEMAN	3
5	LOMA COUNTY SEWER & WATER DISTRICT	3
6	ERNEST F. & MARION V. HANDFORD	3
10	JAMES H. & MARY DONA CORNELL	3
7	G.J. LIPPARD	3
8	MURIEL M. CONGDON	3
9	ERNEST F. & MARION V. HANDFORD	3
11	MARION C. BITTON	3
12	BURLINGTON NORTHERN RAILROAD	2, 3
13	ERNEST F. & MARION V. HANDFORD 9/10 AUGUST J. & KATHLEEN BATEMAN	3
14	SANDER & DANA AUERILL	3
15	CECIL HEADLEBAUGH	3
16	WARREN A. & ABIGAIL JOHNSON	3

CHOUTEAU COUNTY

1.0 MILES

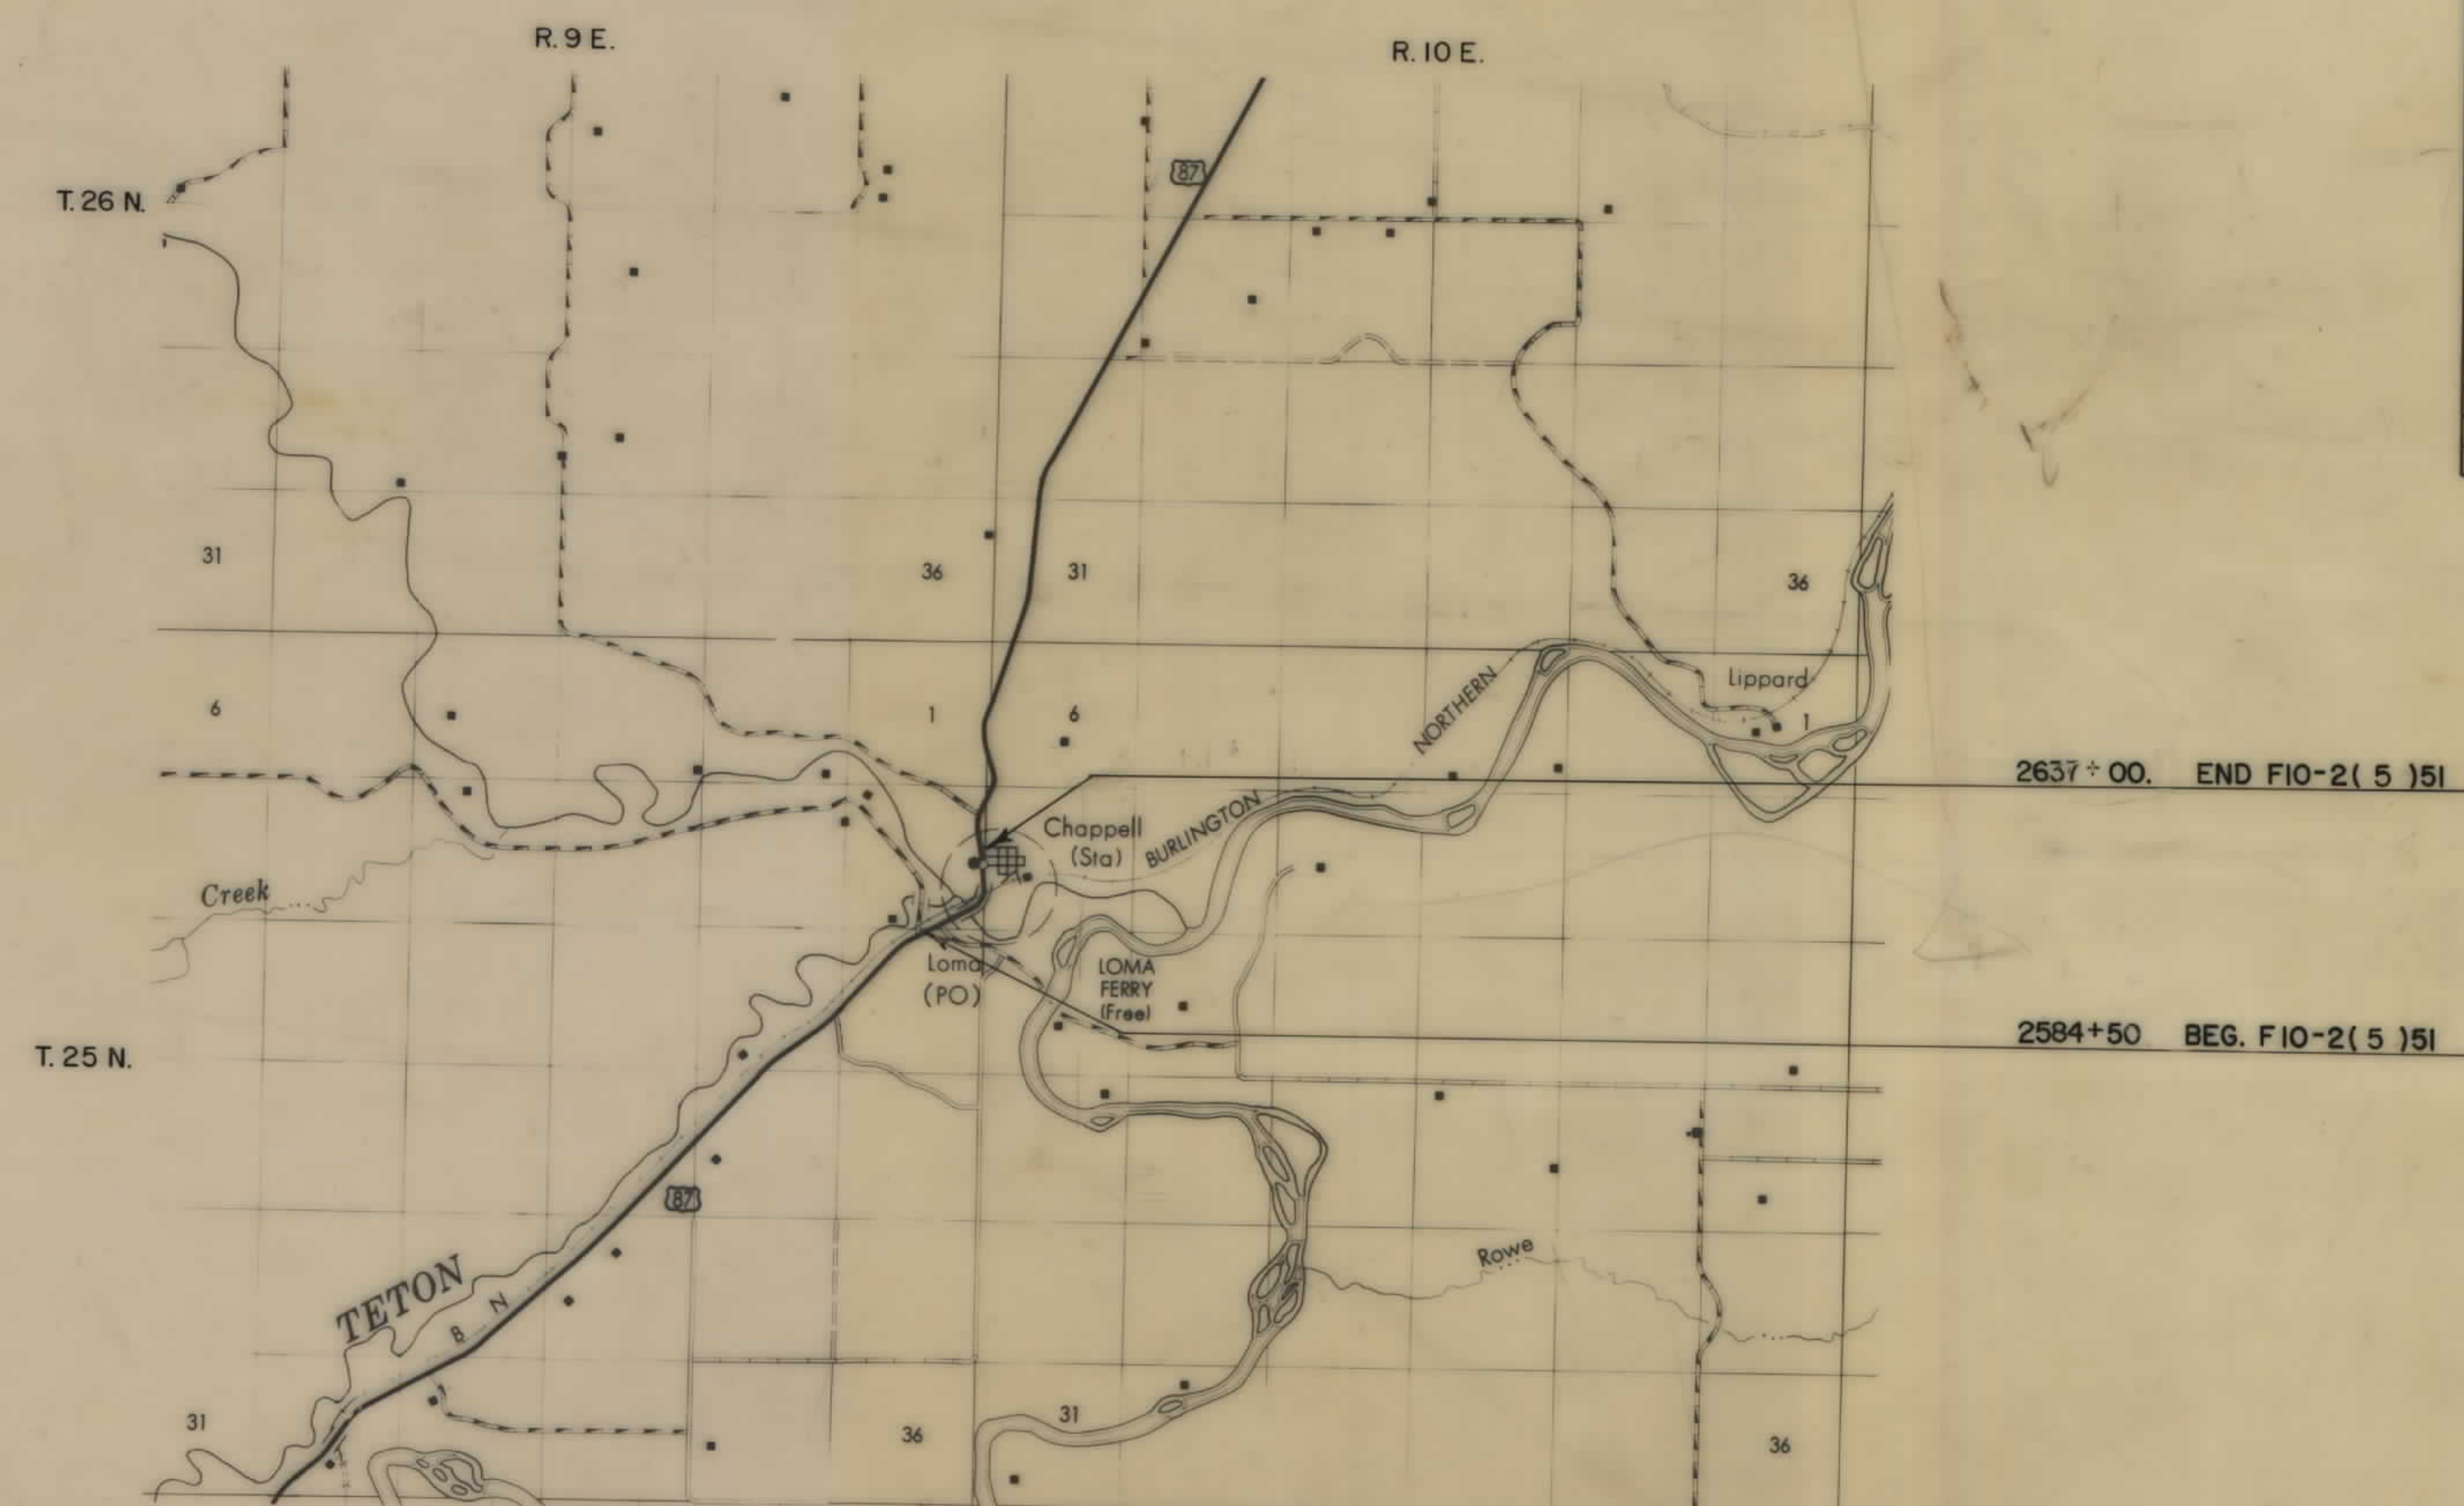

CONVENTIONAL SIGNS

PROPOSED RIGHT OF WAY LINE	---
EXISTING RIGHT OF WAY LINE	---
RAILROAD RIGHT OF WAY LINE	---
CENTERLINE (C) OR PROJECTED LINE	---
STK'D CENTERLINE	---
OWNERSHIP BOUNDARY	---
PRESENT TRAVELED WAY (P.T.W.)	---
R/W LINE FENCED	---
CONSTRUCTION LIMITS	CUT --- FILL ---
FENCE LINE	---
CONTROL OF ACCESS WITH FENCE	---
LIMITED ACCESS	---
EXISTING LIMITED ACCESS	---
GATE IN FENCE	---
CATTLE GUARD = 24'	---
STATE & NATIONAL BORDER LINES	---
CITY OR TOWN LIMITS LINE	---
COUNTY LINE	---
RESERVATION LINE	---
TOWNSHIP & SECTION LINE	---
1/4 & 1/2 SECTION LINE	---
SECTION CORNER	FOUND UNFOUND
1/4 SECTION COR.	---
1/16 SECTION COR.	---
CENTER OF SECTION	---
TELEPHONE OR TELEGRAPH POLES IN PLACE	---
POWER POLES IN PLACE	---
TEL. OR TEL. OR POWER POLES TO BE MOVED	---
NEW PIPES	---
OLD PIPES IN PLACE	---
OUTLET DITCH	---
INLET DITCH	---
DITCHES	---
CHANNEL CHANGES	---
BRIDGES	---
RAILROADS	---
PARCEL NUMBER	---
NEW APPROACH	---
EXISTING APPROACH	---
LIMITED ACCESS	---

RELATED PROJECTS

ASSOCIATED PROJECT
AGREEMENT NUMBERS

STATE OF MONTANA
DEPARTMENT OF HIGHWAYS

APPROVED:
July 30 1985

GARY J. WICKS
DIRECTOR OF HIGHWAYS
BY Stephen C. Kolagi

CHIEF
PRECONSTRUCTION BUREAU

U.S. DEPARTMENT OF TRANSPORTATION
FEDERAL HIGHWAY ADMINISTRATION

APPROVED: F.H.W.A. 8-23-85

REV. 11-19-85, 1-13-86, 1-27-86, 4-18-86

OWNERSHIPS									
PARCEL	NAME	ADDRESS	TOTAL AREA	GROSS R/W AREA	P.T.W. AREA	AREA TO BE ACQUIRED	REMAINDER		CONST. PERM. CONST. EASE
							LEFT	RIGHT	AREA AREA
4	ERNEST F. HANDFORD	FT. BENTON, MT.		1.87 AC.	0	1.87 AC.			
5	LOMA COUNTY SEWER & WATER DISTRICT			0.48 AC.	0	0.48 AC.			
6	ERNEST F. & MARION V. HANDFORD	DAUGUST, & KATHLEEN BATEMAN		1.07 AC.	0	1.07 AC.			
10	JAMES H. & MARY KONA CORNELL	LOMA, MT.							0.7 AC.
7	G.V. LIPPARD	LOMA, MT.							0.2 AC.
8	MURIEL M. CONGDON		.51 AC.	.03 AC.	0	.03 AC.	0.48 AC.		
9	ERNEST F. & MARION V. HANDFORD	LOMA, MT.		.43 AC.		.43 AC.			
11	MARION C. BRITTON	LOMA, MT.	1.05 AC.	.07 AC.	0	.07 AC.		0.98 AC.	
12	BURLINGTON NORTHERN R.R.			11.11 AC.	.88 AC.	10.23 AC.			
13	ERNEST F. & MARION V. HANDFORD	FT. BENTON, MT.			0	0.22 AC.			
	1/2 AUGUST J. & KATHLEEN BATEMAN	LOMA, MT.							
14	SAUNDER & DANA RIVERILL	LOMA, MT. 59460	1.10 AC.	0.07 AC.		0.07 AC.	1.03 AC.		
15	CECIL HEDLEBAUGH	LOMA, MONTANA 59460	1.04 AC.	0.02 AC.		0.02 AC.	1.02 AC.		
16	WARREN R. & ABIGAIL JOHANSON	LOMA, MT. 59460	1.03 AC.	0.01 AC.		0.01 AC.	1.02 AC.		

STATE	PROJECT NO.	SHEET TOTAL
MONT.	BRF 10-2(5) 51	3 3

LOMA BRIDGE & APPROACHES

