



PLANS
NOT
TO
SCALE

STATE OF MONTANA
STATE HIGHWAY COMMISSION

RIGHT OF WAY PLAN OF
FEDERAL AID PROJECT NO. 1-15-3-(6) 173 R/W
CLANCY NO. & SO.
3.620 MILES

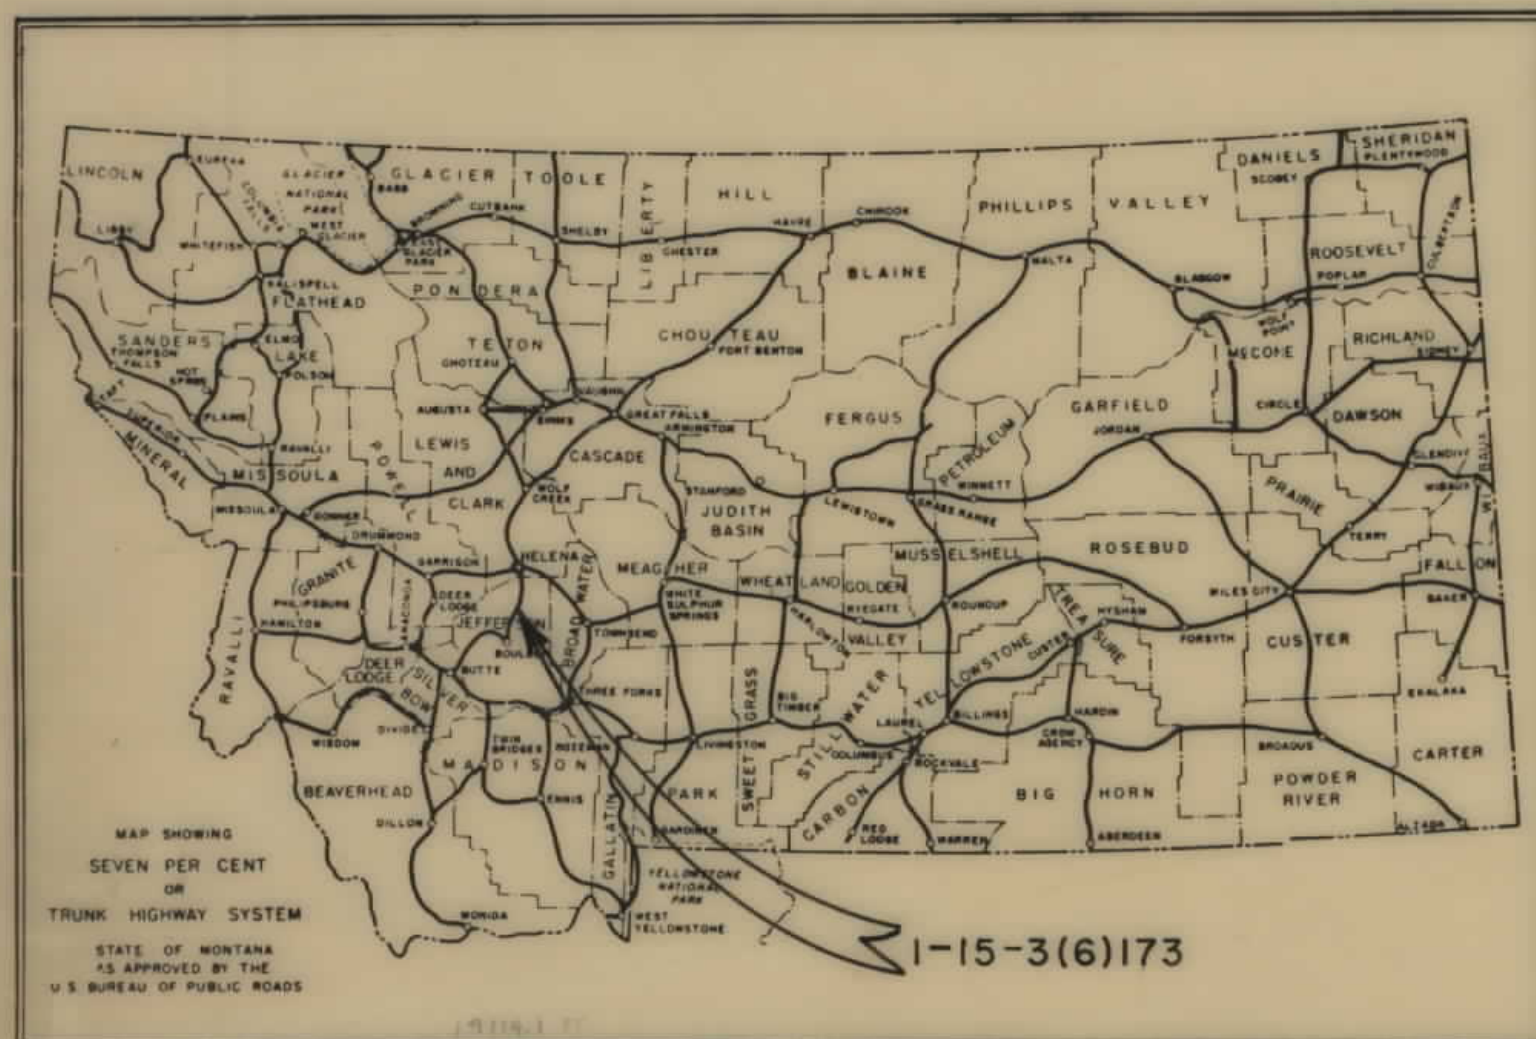


INDEX		
PARCEL NO.	OWNERSHIPS	SHEET NO.
1	WL & MABEL BOMPART	2 & 3
2,2A	G. N. RY. CO.	2-5
3	MONTANA POWER CO.	3
4	PRICE & LINDSAY	4
5	WESLEY & ADA LINDSAY	4,6
6	JEFFERSON COUNTY	4-5,6
7	TENA JORGENSEN	4,6
8	WESLEY L. LINDSAY	4,6
9	GLEN & BETTY JENKINS	4-5,6
10,16,20	JAMES OR KATIE MURPHY	4-5,6
11	WALTER H. KYLE et al	5-6,7
12,13	FLOYD O. SMALL	5,6
14,14A	J.L. & NINA WESTOVER	5,6
15	ALICE M. BOND	5,6
17	ROBERT L. MARKS	5,7,8
18	ALBERT HAAB	8,9
19	KATIE A. MURPHY, CONTRACTOR	5,6
	BENNIE W. & LORETTA C. HAASAKKER	5,6
	ROBERT & JOANN LONGMIRE	5,6
14,14,14	ANACONDA CO.	5,6
22		5,6

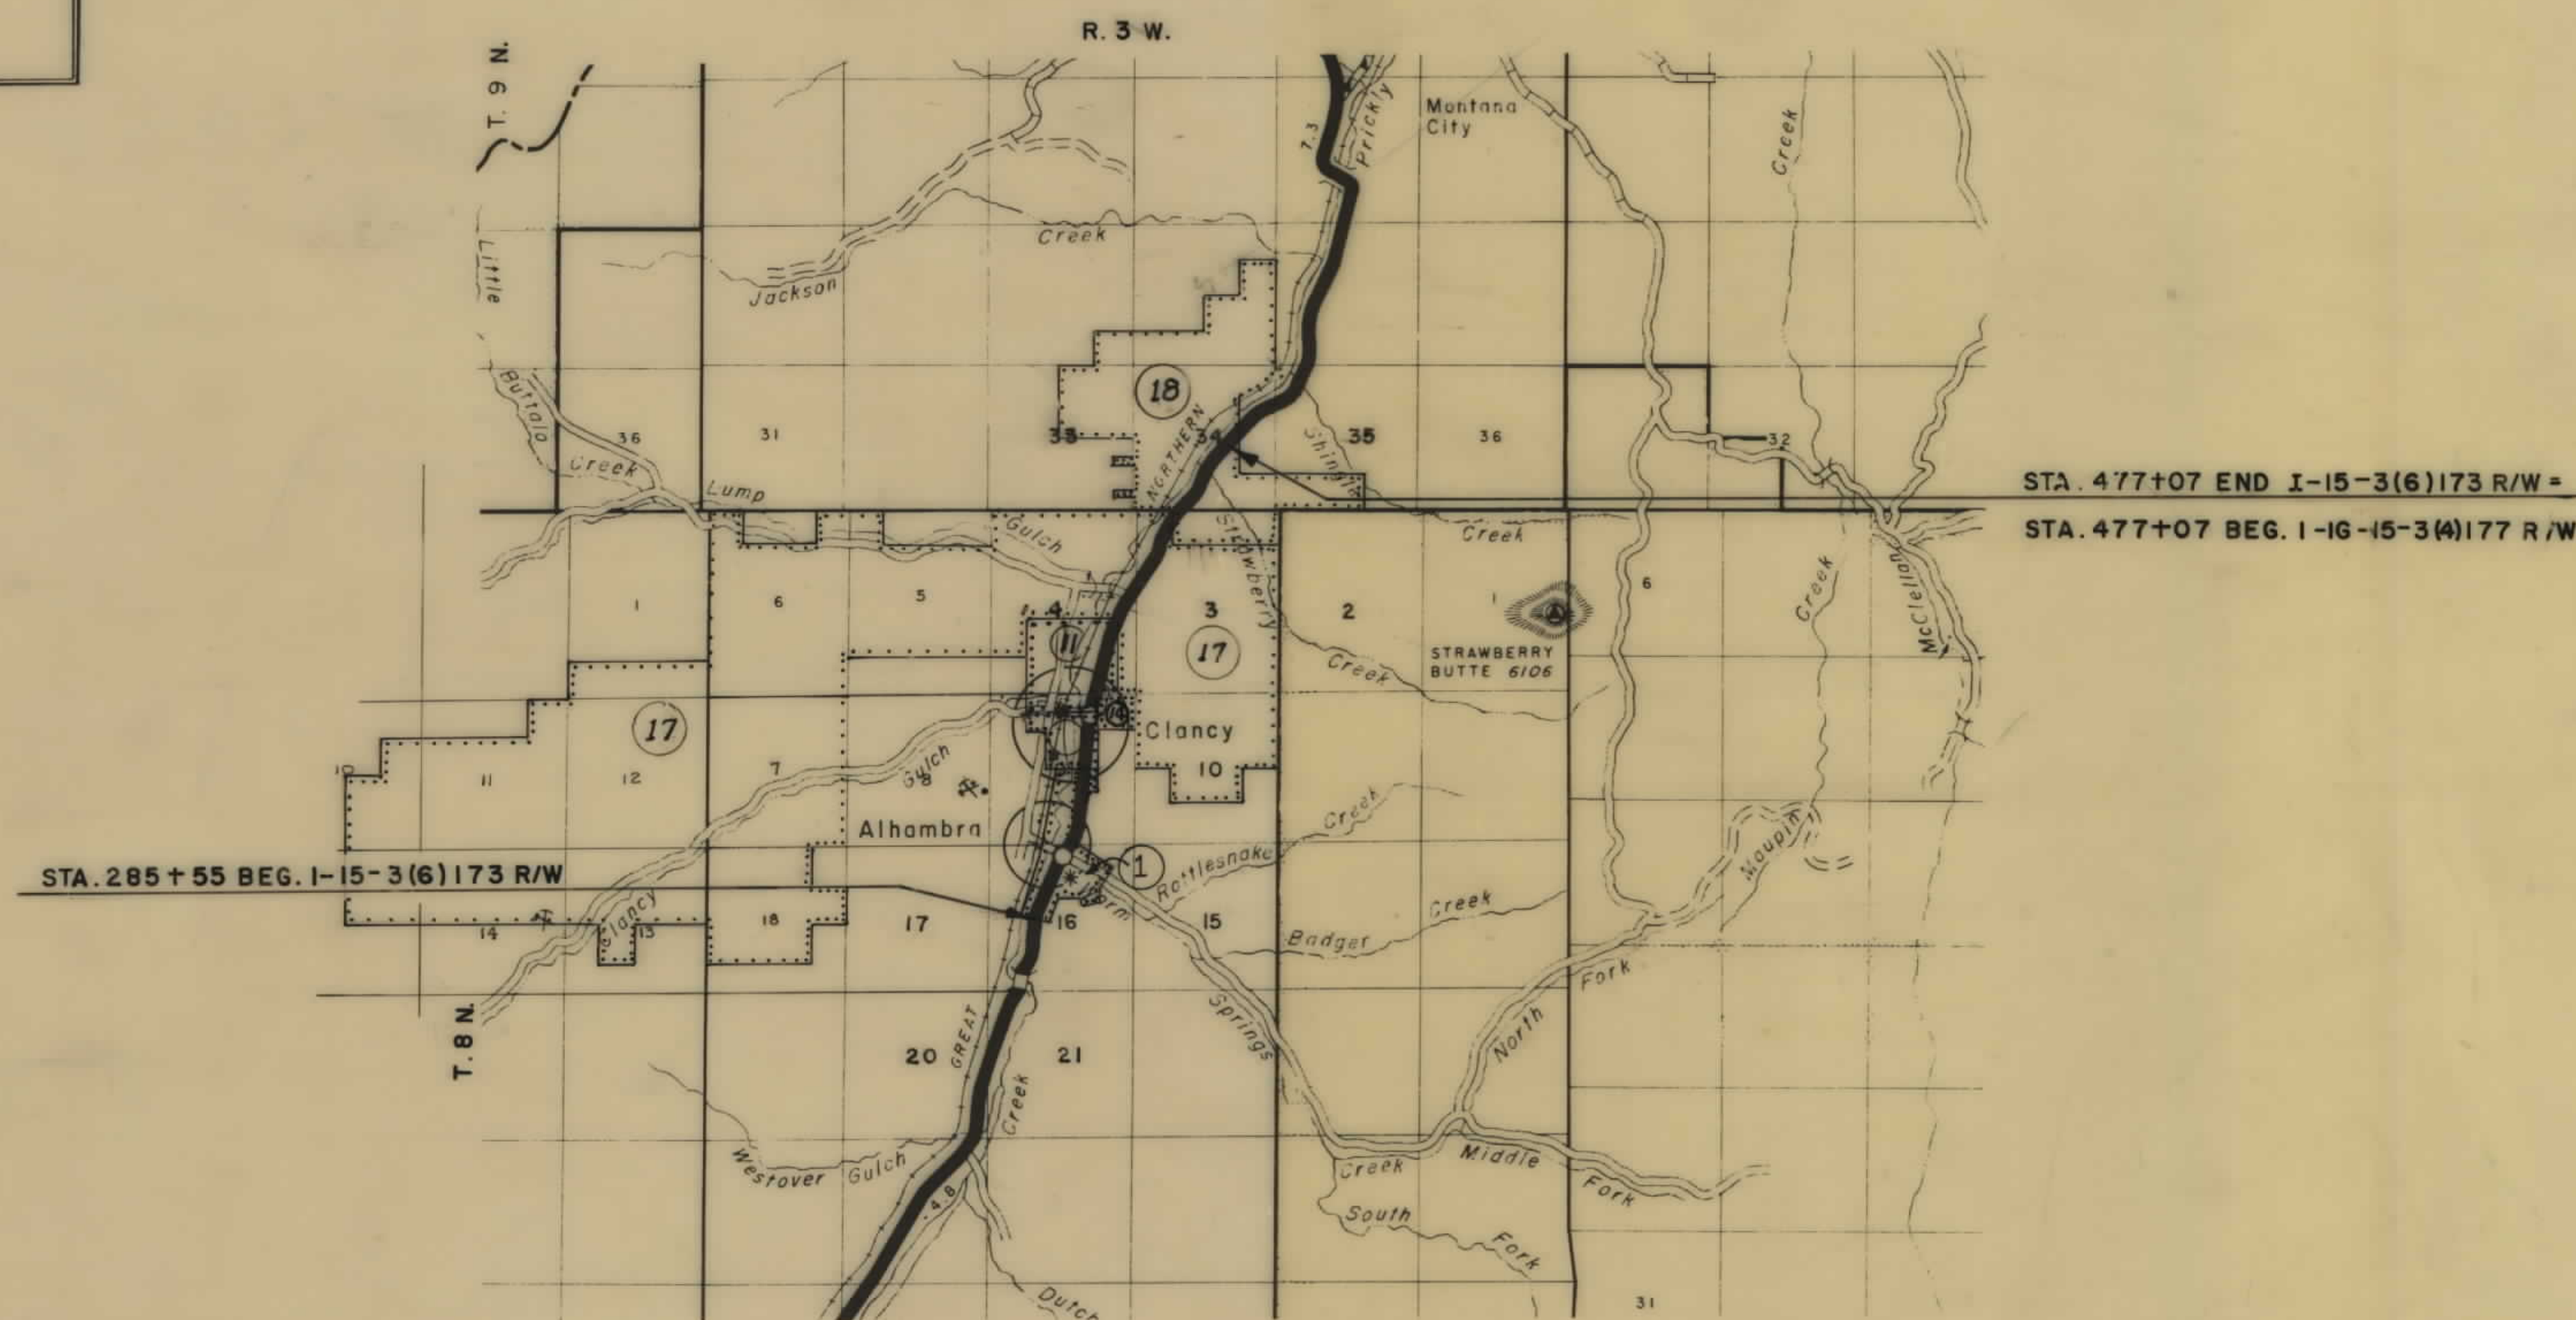

CONVENTIONAL SIGNS	
STATE AND NATIONAL LINE.....	=====
COUNTY LINE.....	=====
CITY, VILLAGE OR BOROUGH LINE.....	=====
TOWNSHIP LINE.....	=====
SECTION LINE.....	=====
RESERVATION LINE.....	=====
FENCE LINE.....	=====
GUARD RAIL.....	=====
OWNERSHIP BOUNDARY.....	=====
RIGHT OF WAY LINE.....	=====
RIGHT OF WAY LINE FENCED.....	=====
TRAVELED WAY.....	=====
RAILROADS.....	=====
RETAINING WALLS.....	=====
BASE OR SURVEY LINE.....	=====
LEVEE.....	=====
CULVERTS IN PLACE (PLAN).....	=====
NEW CULVERTS (PLAN).....	=====
NEW CULVERTS (PROFILE).....	=====
TROLLEY POLE.....	=====
POWER POLE.....	=====
TELEPHONE OR TELEGRAPH POLE.....	=====
MARSH.....	=====
DITCH.....	=====
RIPRAP.....	=====
BRIDGE.....	=====
SECTION CORNER.....	FOUND UNFOUND
1/4 SECTION CORNER.....	FOUND UNFOUND
1/16 CORNER.....	FOUND UNFOUND
CENTER OF SECTION.....	=====
CONTROL OF ACCESS WITH FENCE.....	=====
CONTROL OF ACCESS WITHOUT FENCE.....	=====
PARCEL NUMBER.....	(2)
CATTLE GUARD.....	=====
GATE IN FENCE.....	=====
CONSTRUCTION LIMITS.....	CUT FILL

OWNERSHIPS								
PARCEL	NAME	ADDRESS	TOTAL AREA	GROSS R/W AREA	P.T.W. AREA	AREA TO BE ACQUIRED	REMAINDER	
							LEFT	RIGHT
2	G.N.R.Y.			17.12 AC.		17.12 AC.		
4	PRICE & LINDSAY	CLANCY, MONT.	5.14 AC.	0.41 AC.		0.41 AC.		4.73 AC.
5	WESLEY J. & ADA J. LINDSAY	CLANCY, MONT.	0.76 AC.	0.06 AC.		0.06 AC.		0.70 AC.
6	JEFFERSON COUNTY COMMISSIONERS	BOULDER, MONT.	27158 SQ.FT.	26670 S.F.		26670 S.F.		448 S.F.
7	TENA JORGENSEN	76 JAMES ARMSTRONG - CLANCY	22450 S.F.	623 S.F.		623 S.F.		24827 S.F.
8	WESLEY J. LINDSAY	CLANCY, MONT.	22400 S.F.	2555 S.F.		2555 S.F.		19845 S.F.
9	GLEN & BETTY JENKINS	CLANCY, MONT.	16000 S.F.	6000 S.F.		6000 S.F.		10000 S.F.
10	JAMES M. OR KATIE A. MURPHY	CLANCY, MONT.	0.47 AC.	0.47 AC.		0.47 AC.		
11	WALTER H. KYLE et al	522 30. 10TH, BOZEMAN, MONT.	255.0 AC.	23.83 AC.	4.36 AC.	19.47 AC.	227.42 AC.	3.75 AC.

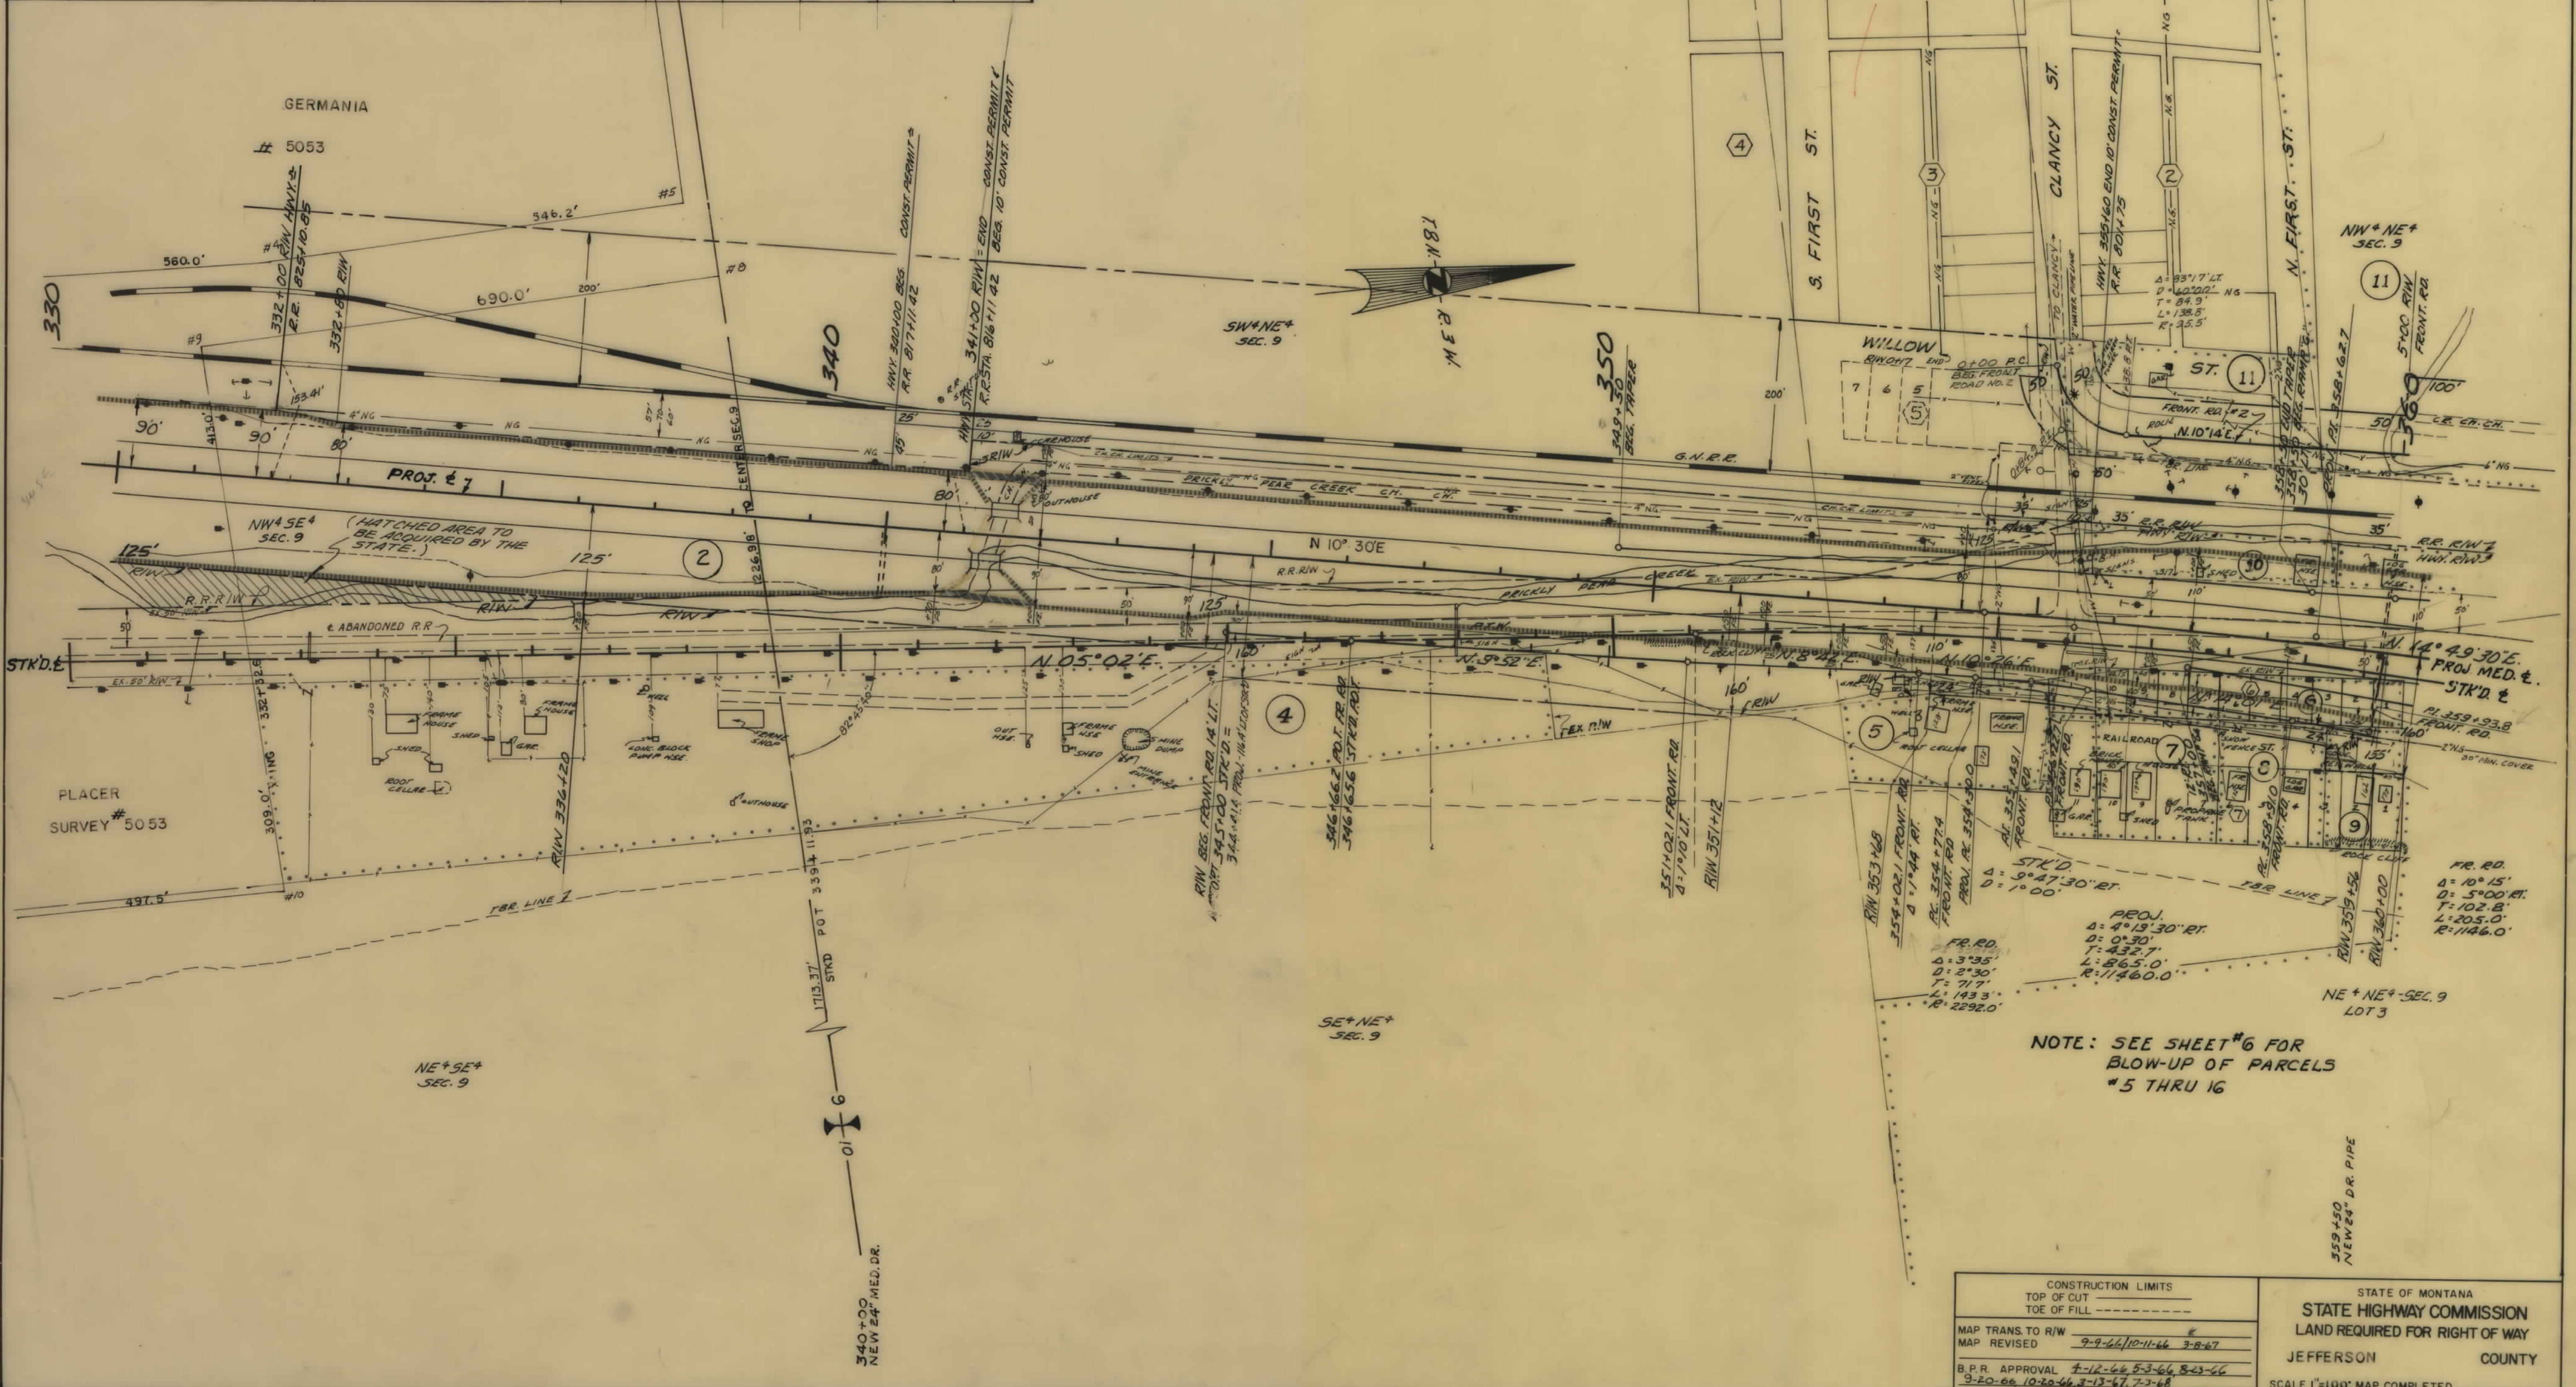

FED. ROAD DIST. NO.	STATE	FED. AID PROJECT NUMBERS		STATE NO.	SHEET NO.	TOTAL SHEETS
		CONST. NO.	R/W NO.			
8	MONT.		1-15-3(6) 173	8153-06	4	9

CONSTRUCTION LIMITS
TOP OF CUT
TOE OF FILL

MAP TRANS. TO R/W
MAP REVISED 9-9-66/10-11-66 3-B-67

B.P.R. APPROVAL 7-12-64 5-3-66 8-23-66
9-20-66 10-20-66 3-13-67 7-2-68

STATE OF MONTANA
STATE HIGHWAY COMMISSION
LAND REQUIRED FOR RIGHT OF WAY
JEFFERSON COUNTY
SCALE 1"=100' MAP COMPLETED

