

PLANS
NOT
TO
SCALE

PLENTYWOOD SOUTH

STATE OF MONTANA
DEPARTMENT OF HIGHWAYS
RIGHT OF WAY PLAN OF
FEDERAL AID PROJECT NO. F-22-2(2)40 R/W
F-22-2(40 CONST.
PLENTYWOOD SOUTH (LIMITED ACCESS
FACILITY)

5.0 MILES

INDEX		
PARCEL NO.	OWNERSHIPS	SHEET NO.
1	Gerald D. Nelson	2, 3
2	Donald A. Friedrich	3
3	Burlington Northern Railroad Inc.	3, 4
4	Victor Defienne	4
5	Velma Aasheim & Lois Clark	4
6	Judith A. Farley & Bernadine P. Logan	4, 5, 6
7	DAVID CYBULSKI	6, 7
8	Barney & Marian Simonson	7, 8
9	Nancy Marron & Nancy F. Marron & Nancy D. Dale	8
10	State of Montana	9
11	Nancy F. Marron & Nancy F. Marron & Nancy D. Dale	9
12 & 12A	State of Montana	9
14	Merton W. & Delores V. Kemmis	9
15	Vyrion Larsen	10
16	Ned Chandler	10
17	Myron E. & Florence S. Bean % Gordon Doyle Mc	10, 10
18	Sheridan County	10, 11
19	Donald Shoal	10
20	Earl Ray & Joyce Maxine Keough	10
21	Prairie Pipeline Contractors Ltd. U.S.	10
22	Robert E. & Joyce C. Kane	10
23	William H. & J.B. Chandler Jr.	10, 11
24	J.B. Chandler	11
25	SYLVIA A. HARRINGTON	12
11.1	Nancy F. Marron % Victor Defienne	9
13	Nancy F. Marron & Nancy A. Dale % Barney & Marian Simonson	9
26	DON LOGAN	4
8.1	MONTANA MERCHANDISING INC.	7
23.1	J.B. CHANDLER	10

CONVENTIONAL SIGNS

RIGHT OF WAY LINE
CENTERLINE (C) OR PROJECTED LINE
STK'J, CENTERLINE
PARCEL NUMBER
OWNERSHIP BOUNDARY
R/W USE EXISTING R/W LT OR RT
PRESENT TRAVELED WAY (RTW)
R/W LINE FENCED
RAILROAD R/W
CONSTRUCTION LIMITS
FENCE LINE
CONTROL OF ACCESS WITH FENCE
CONTROL OF ACCESS WITHOUT FENCE
GATE IN FENCE
CATTLE GUARD=24'
STATE & NATIONAL BORDER LINES
CITY OR TOWN LIMITS LINE
COUNTY LINE
RESERVATION LINE
TOWNSHIP & SECTION LINE
1/2 SECTION LINE
1/4 SECTION LINE
SECTION CORNER
1/4 SECTION COR.
1/6 SECTION COR.
CENTER OF SECTION
TELEPHONE OR TELEGRAPH POLES IN PLACE
POWER POLES IN PLACE
TEL OR TEL OR POWER POLES TO BE MOVED
NEW PIPES
OLD PIPES IN PLACE
OUTLET DITCH
INLET DITCH
DITCHES
CHANNEL CHANGES
BRIDGE
RAILROADS


RELATED PROJECTS

ASSOCIATED	PROJECT
AGREEMENT	NUMBERS

LIMITED ACCESS CONDITIONS

PER COMMISSION RESOLUTION PASSED—

1. PUBLIC APPROACHES — STA.1047+25 TO STA.1090+00, 1 APPROACH
PER SIDE. STA.1090+00 TO STA.1144+71.0 — 2 APPROACHES PER SIDE.
2. PRIVATE APPROACHES — STA.1047+25 TO STA.1090+00, 2 APPROACHES
PER SIDE. STA.1090+00 TO STA.1144+71.0 — NO MORE THAN 6
APPROACHES ON THE LEFT NOR MORE THAN 15 APPROACHES ON THE
RIGHT.
3. FARM FIELD APPROACHES — ADDITIONAL FARM FIELD
APPROACHES WILL BE ALLOWED BY TEMPORARY
PERMIT.
- T 34 N

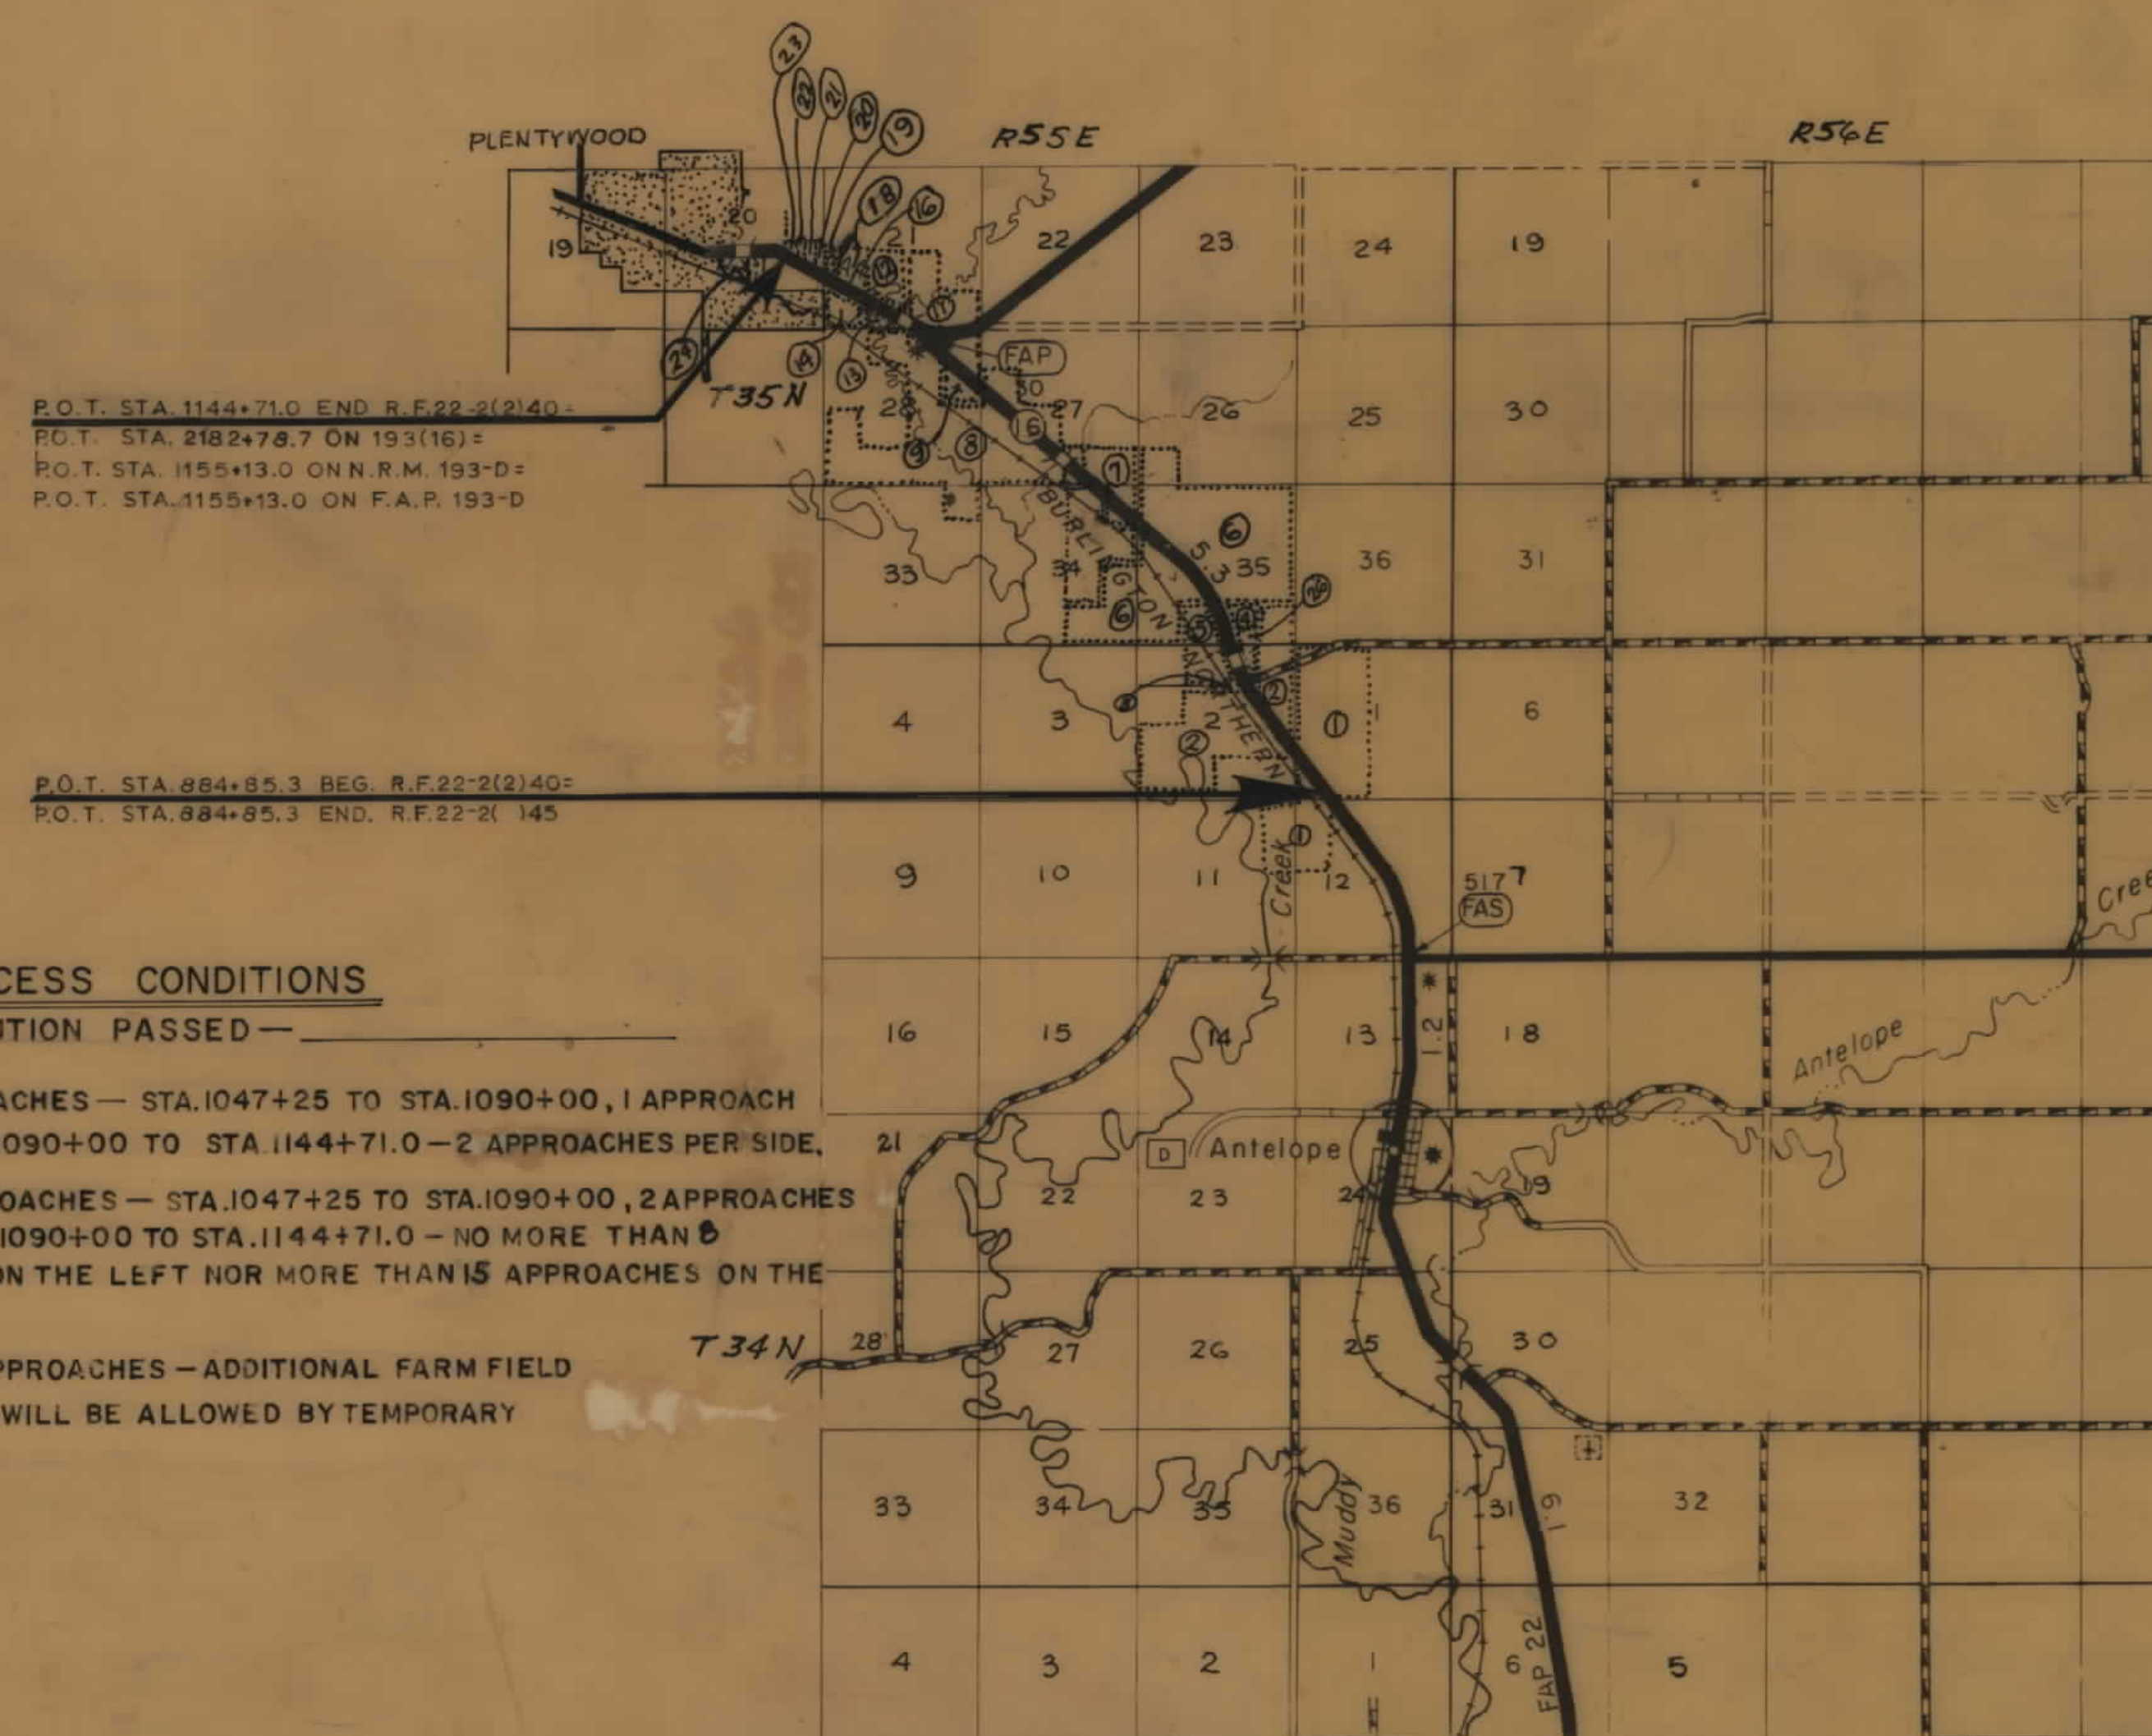


REVISED: 2-19-82, 5-11-82
3-13-84; 10-15-84
FHWA APPR: 1-18-82

STATE OF MONTANA DEPARTMENT OF HIGHWAYS	
APPROVED: <u>November 17</u> 19 <u>81</u> GARY J. WICKS DIRECTOR OF HIGHWAYS BY: <u>Stephen C. Kologi</u> CHIEF PRECONSTRUCTION BUREAU	
U.S. DEPARTMENT OF TRANSPORTATION FEDERAL HIGHWAY ADMINISTRATION	
APPROVED: _____ DIVISION ADMINISTRATOR _____ DATE	

F 22-2(2)40 SHT 1 OF 12

OWNERSHIPS									
PARCEL	NAME	ADDRESS	TOTAL AREA	GROSS R/W AREA	R.T.W. AREA	AREA TO BE ACQUIRED	REMAINDER		CONST. PERMIT AREA
							LEFT	RIGHT	
2	DONALD A. FRIEDRICH	ANTELOPE, MT. 59211	453	12.4	6.1	6.3	327.54	119.16	0.2
4	VICTOR DETIENNE	PLENTYWOOD, MT.	60	10.05	4.04	6.01	0	49.95	
5	VELMA AASHHEIM & LOIS CLARK	ANTELOPE, MT. 59211	941	4.75	4.02	0.73	936.24	0.01	
6	JUDITH A. FARLEY & BERNADINE P. LOGAN	3122 SW HOLDEN, SEATTLE, WASHINGTON	SEE SHEET NO. 6						
26	Don Logan	PLENTYWOOD, MT. 59211		2.65	.56	2.09			0.20

STATE OF	PROJECT NO.	SHEET NO.	TOTAL SHEETS
MONTANA	F-22-2(2)40	4	12

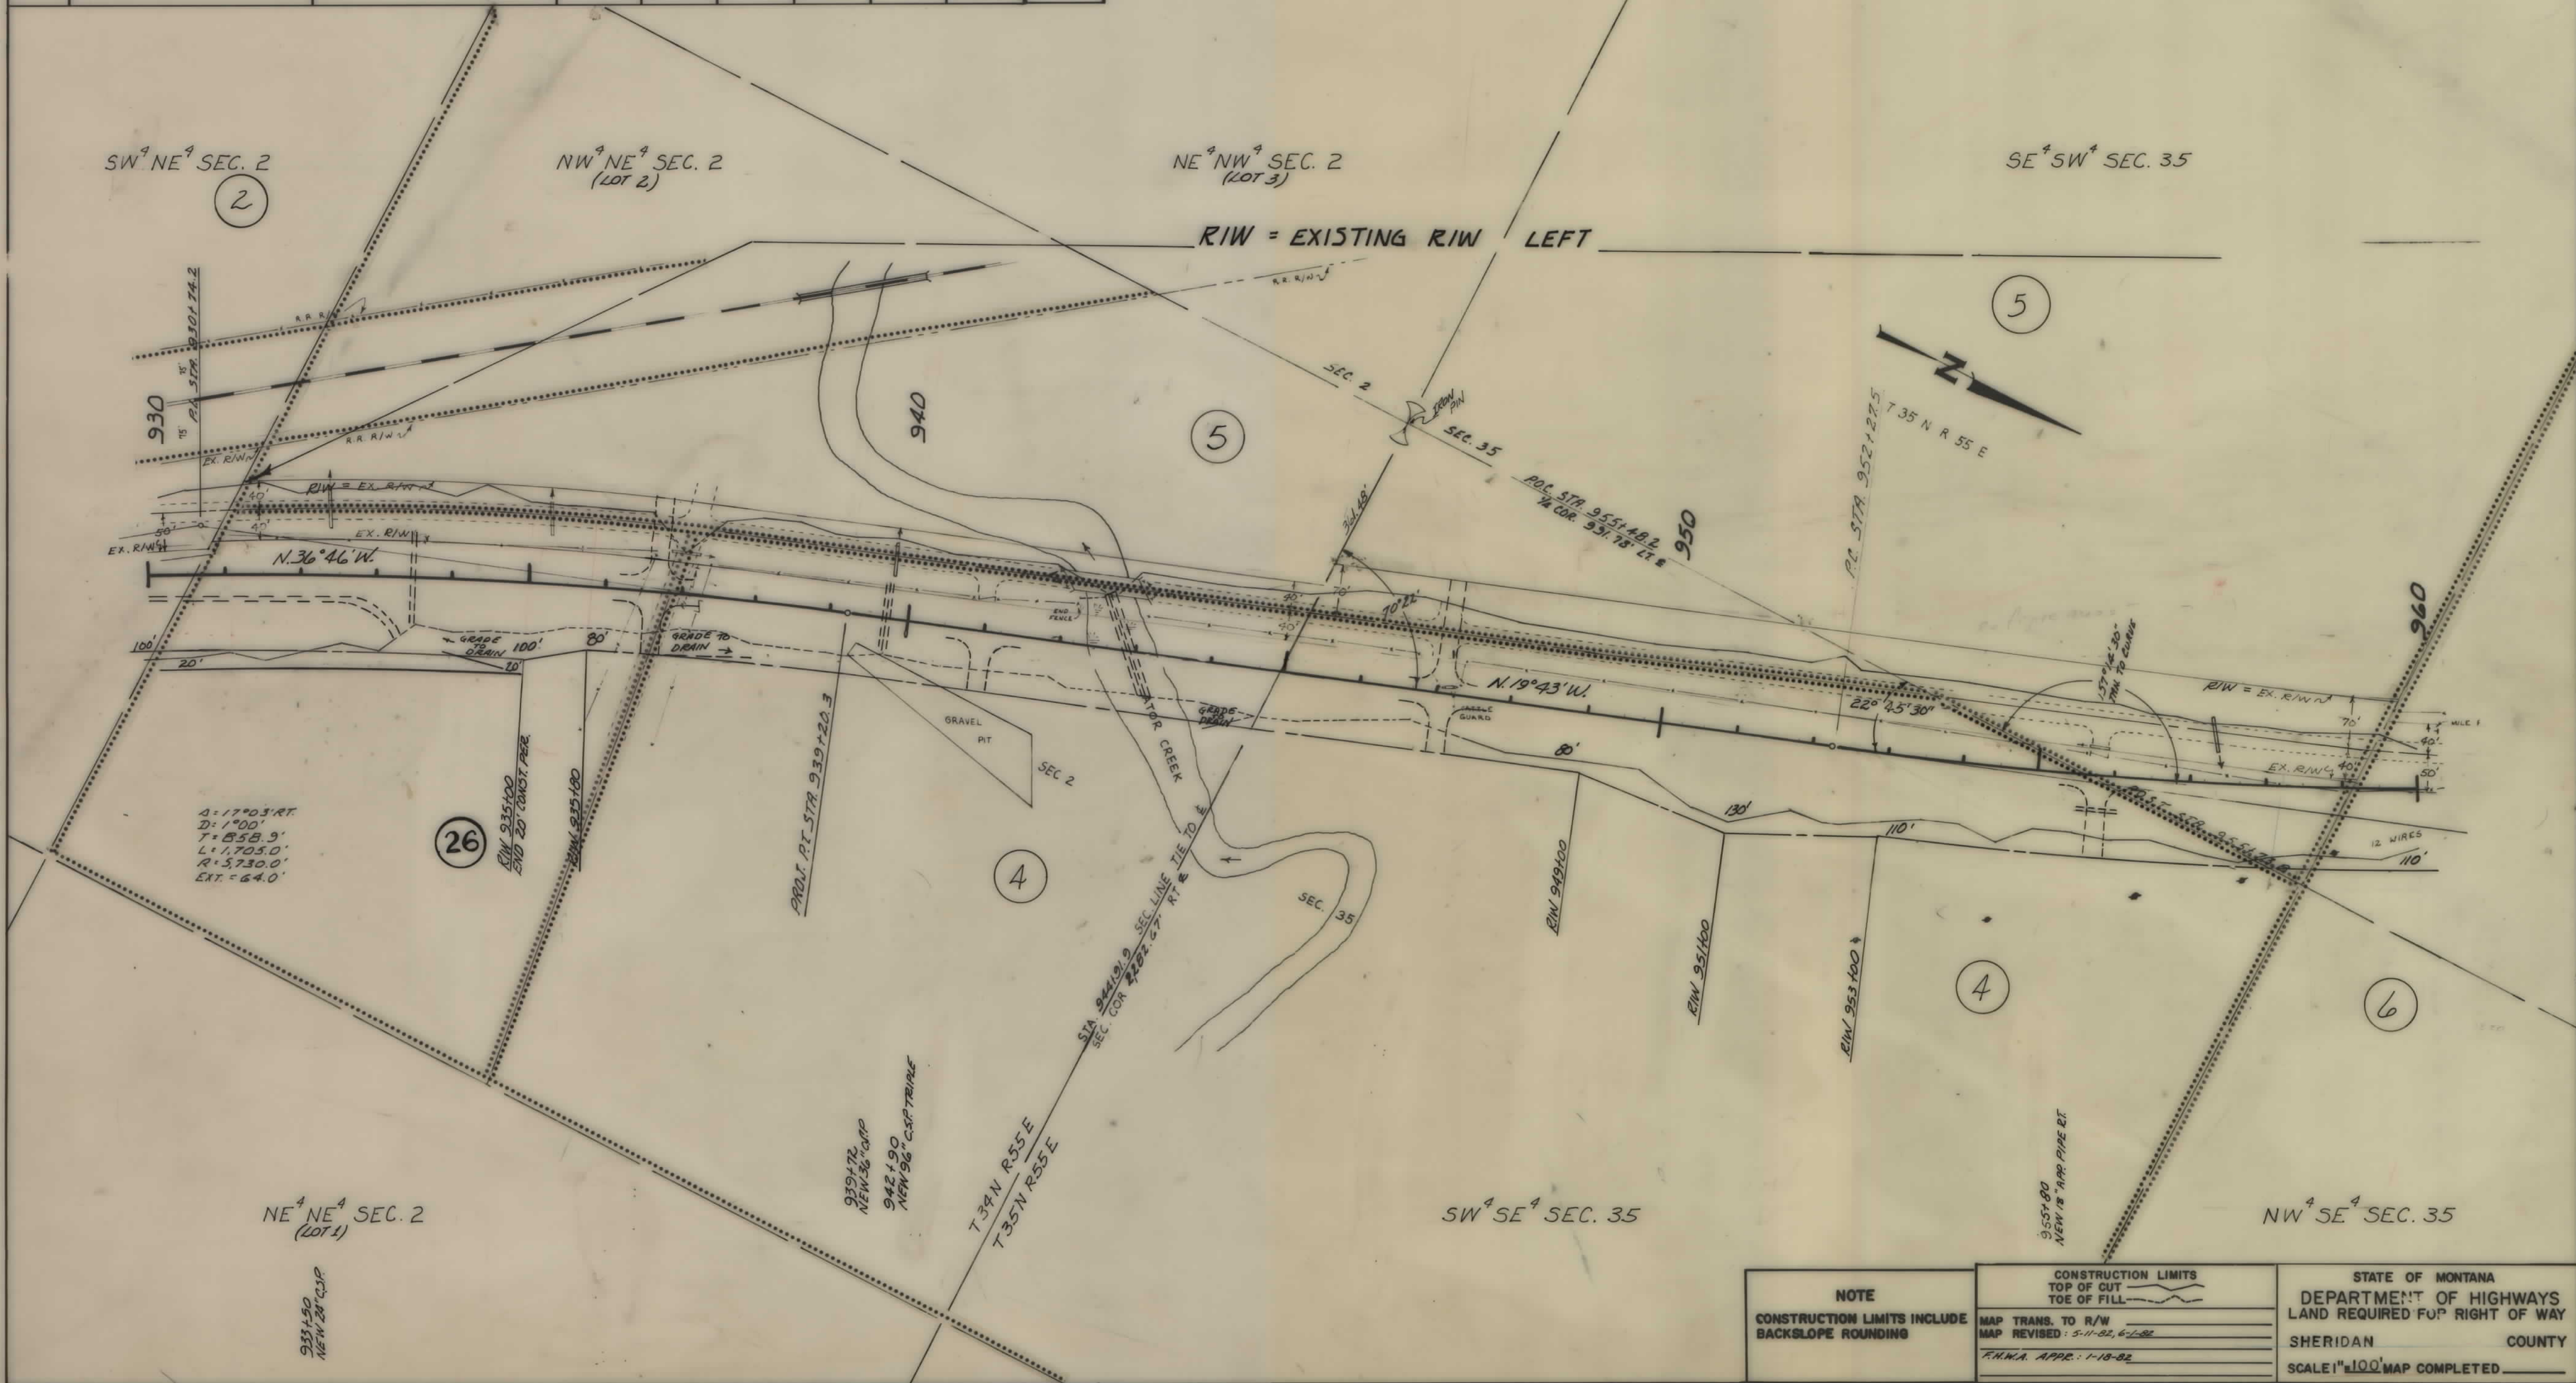

NOTE		CONSTRUCTION LIMITS		STATE OF MONTANA	
CONSTRUCTION LIMITS INCLUDE BACKSLOPE ROUNDING		TOP OF CUT TOE OF FILL		DEPARTMENT OF HIGHWAYS	
MAP TRANS. TO R/W		MAP REVISED: 5-11-82, 6-1-82		SHERIDAN COUNTY	
F.H.W.A. APPR.: 1-18-82		SCALE: 1"=100' MAP COMPLETED			

OWNERSHIPS									
PARCEL	NAME	ADDRESS	TOTAL AREA	GROSS R/W AREA	R.T.W. AREA	AREA TO BE ACQUIRED	REMAINDER		CONST. PERMIT AREA
							LEFT	RIGHT	
7	DAVID CYBULSKI	PLENTWOOD, MT	120	20.8	7.1	13.7	44	62.3	
8	BARNETT MARSH SIMMONSON	PLENTWOOD, MT	SEE SHEET NO. 8						
9	Nancy Marron aka. Nancy F. Marron & Nancy A. Dale	See Sheet No. 8							
8.1	MONTANA MERCHANDISING INC.								0.25

STATE OF	PROJECT NO.	SHEET NO.	TOTAL SHEETS
MONTANA	F-22-2(2)40	7	12

