


PLANS
NOT
TO
SCALE

OWNERSHIPS										
PARCEL	NAME	ADDRESS	TOTAL AREA	GROSS R/W AREA	P.T.W. AREA	AREA TO BE ACQUIRED	REMAINDER		CONST. PERM. AREA	CONST. EASE AREA
							LEFT	RIGHT		
1	CHAMPION INTERNATIONAL, CHAMPION TIMBERLANDS DIV., BOX 8, MILLTOWN, MT. 59851			27.10 AC.	2.38 AC.	24.72 AC.				
3	KENNETH L. & VIRGINIA L. COOPER	STAR RT. 464, BONNER, MT. 59823		0.19 AC.	0	0.19 AC.				
4	DALTON F. & MARIAN SESSIONS	1525 S. LANSING, AURORA, CO. 80012		0.14 AC.	0	0.14 AC.				

STATE	PROJECT NO.	SHEET TOTAL
MONT.	F 24-1(7)7	NO. SHEETS
		4 4

RAINBOW BEND

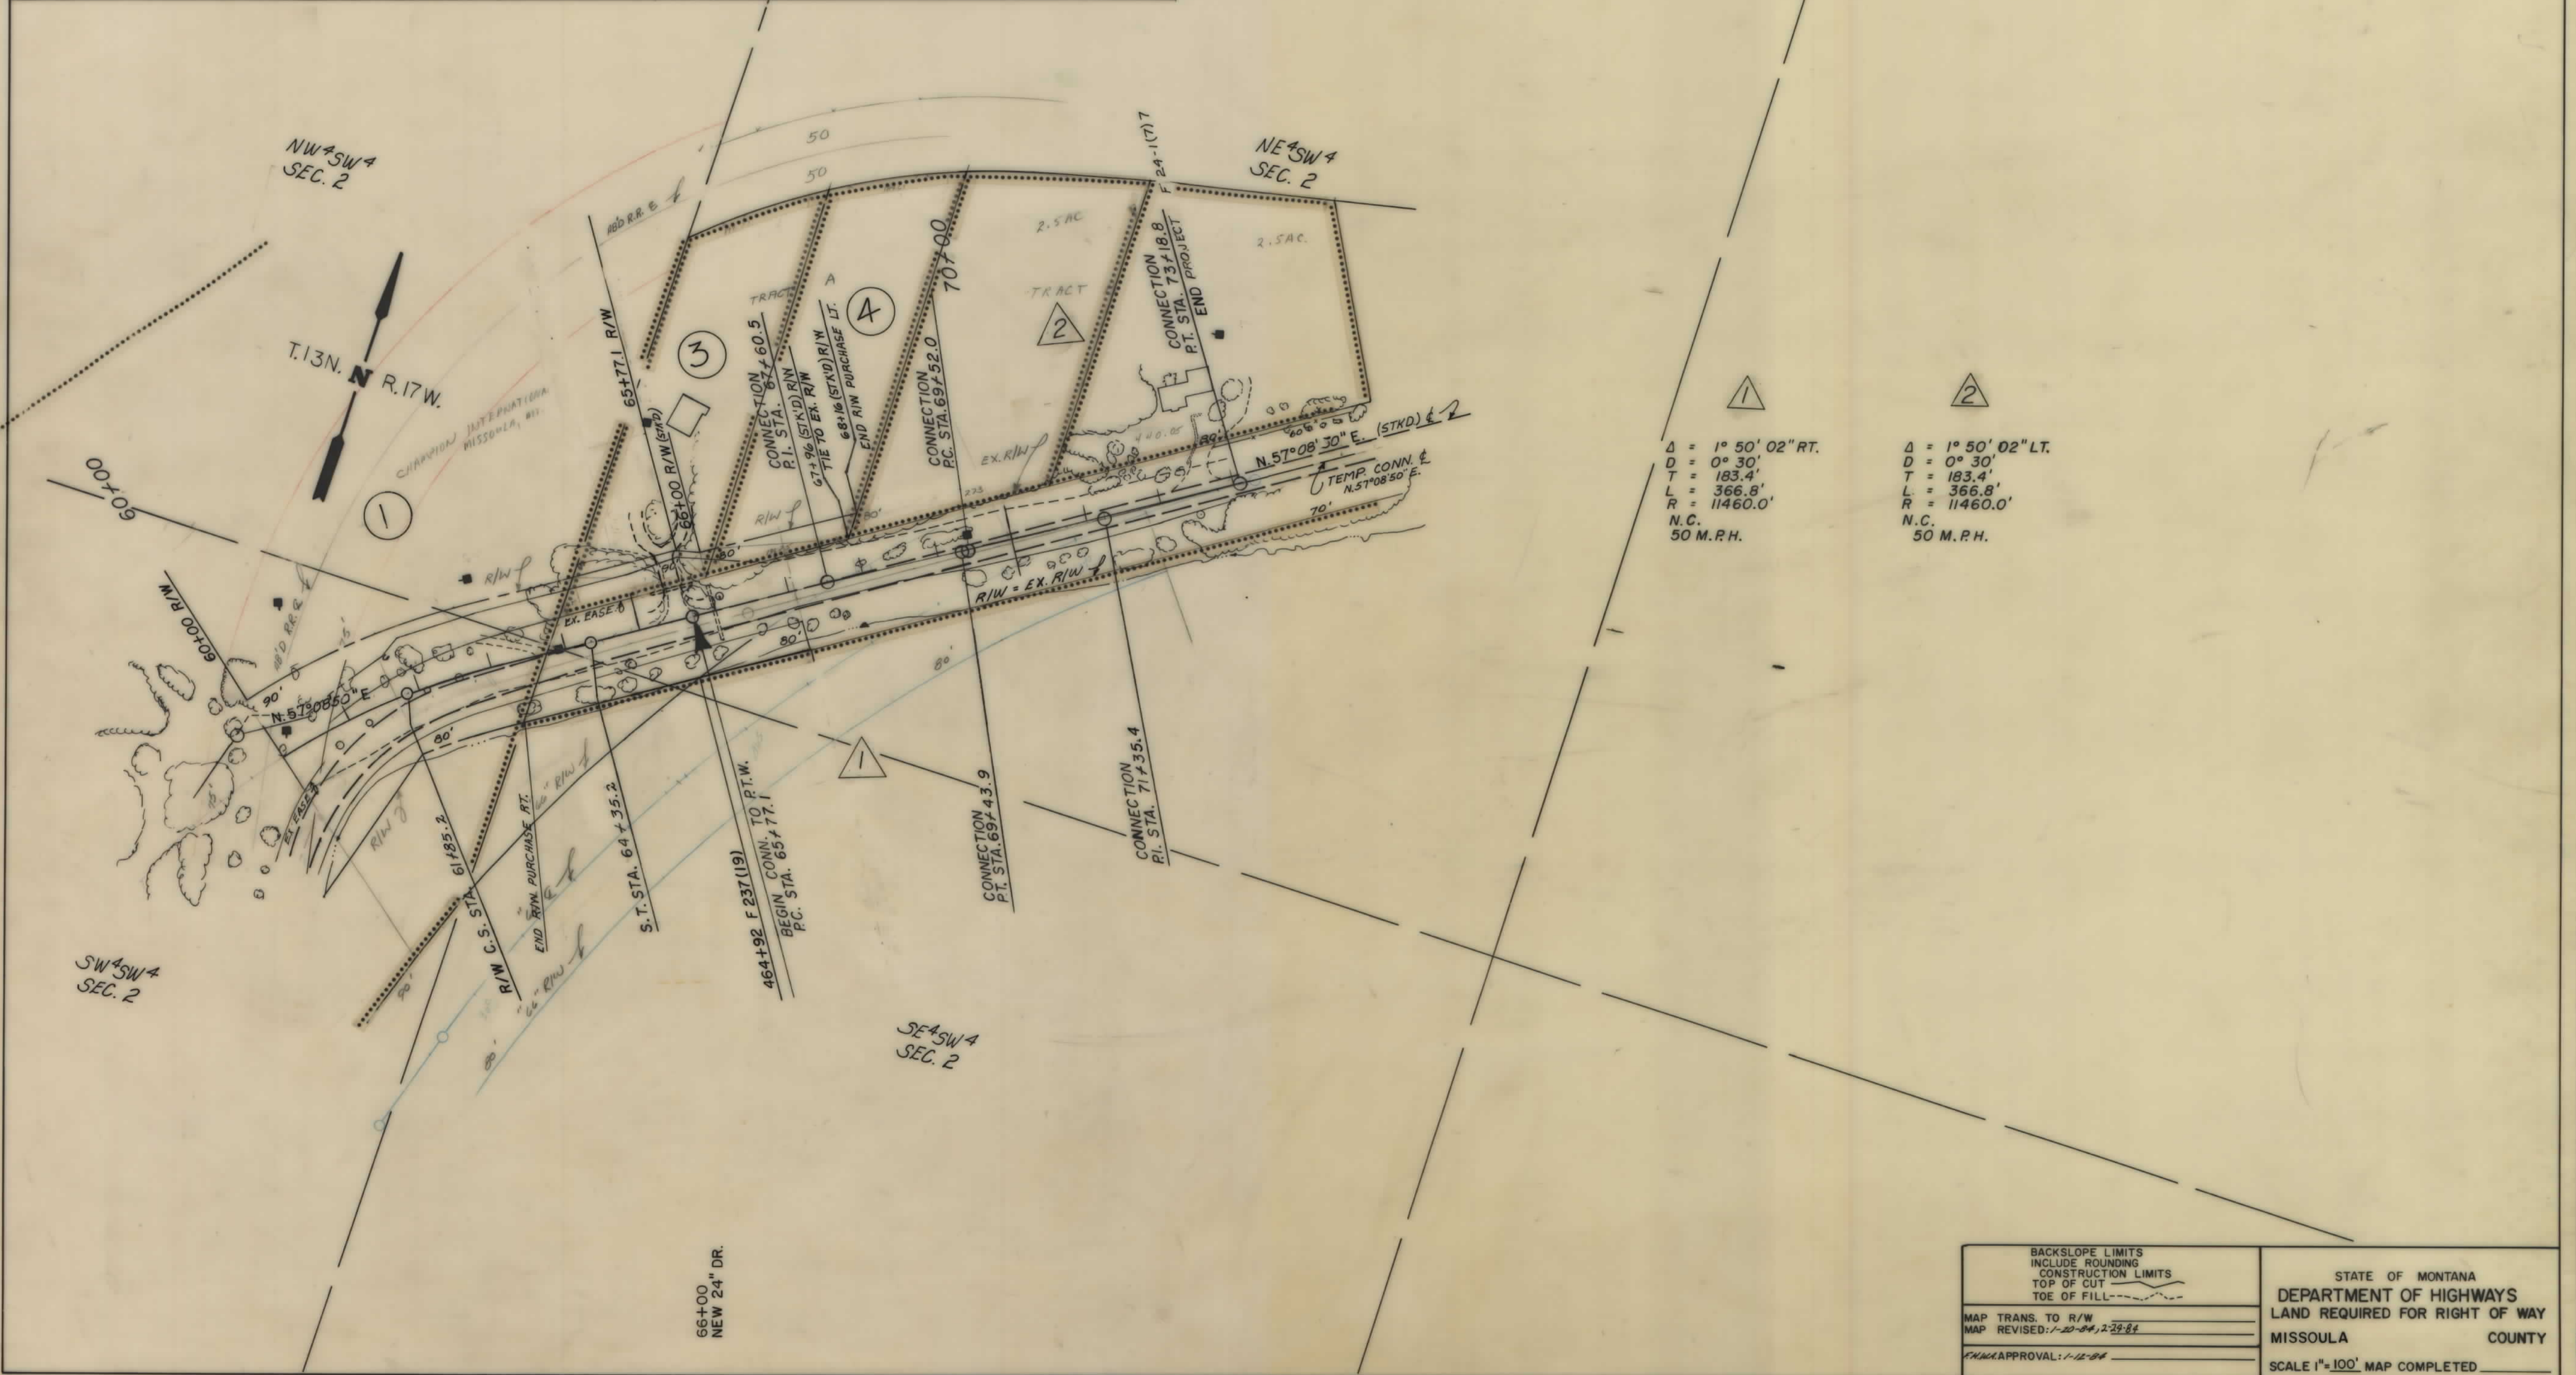

BACKSLOPE LIMITS INCLUDE ROUNDING CONSTRUCTION LIMITS TOP OF CUT TOE OF FILL	STATE OF MONTANA DEPARTMENT OF HIGHWAYS LAND REQUIRED FOR RIGHT OF WAY MISSOULA COUNTY SCALE 1" = 100' MAP COMPLETED
MAP TRANS. TO R/W MAP REVISED: 1-20-84, 2-22-84	
ENGINEER APPROVAL: 1-12-84	