


PLANS
NOT
TO
SCALE

STATE OF MONTANA	FED. AID PROJECT NUMBERS		STATE	SHEET	TOTAL
	CONST. NO.	R/W NO.	NO.	NO.	SHEETS
MONTANA	HES 8-4 (5)76			I	I

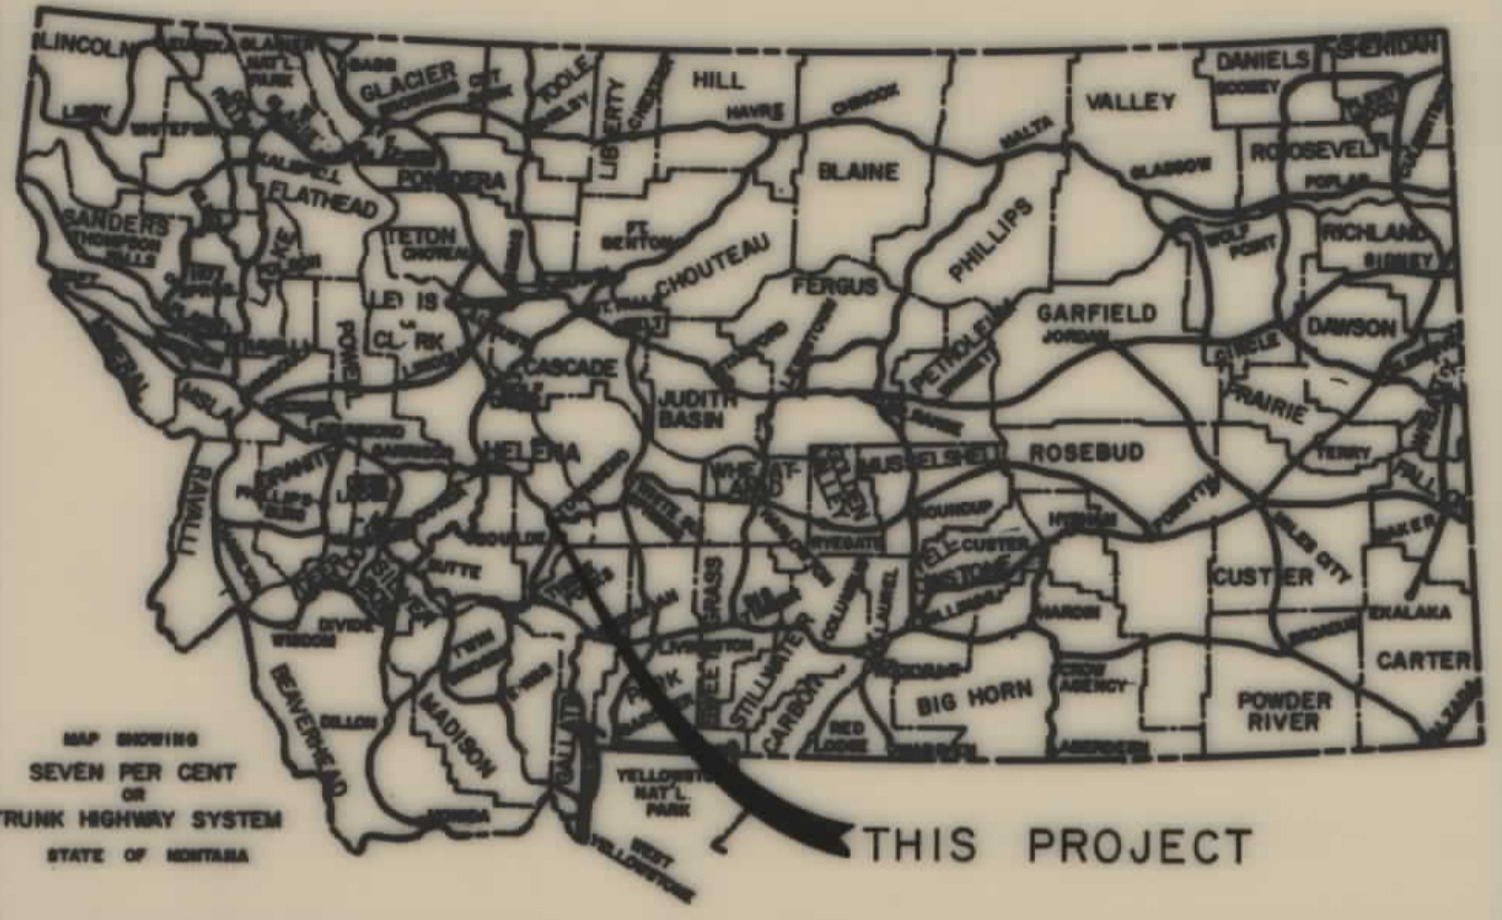


STATE OF MONTANA
DEPARTMENT OF HIGHWAYS
RIGHT OF WAY PLAN OF
FEDERAL AID PROJECT NO. HES 8-4 (5) 76
RELOCATE APPROACH
NEAR TOWNSEND BRIDGE
BROADWATER COUNTY

INDEX

PARCEL NO.	OWNERSHIPS	SHEET NO.
1	EDWARD M. RAGEN	1

CONVENTIONAL SIGNS

RIGHT OF WAY LINE	———
CENTERLINE (CL) OR PROJECTED LINE	———
STK'D. CENTERLINE	———
PARCEL NUMBER	②
OWNERSHIP BOUNDARY
R/W USE EXISTING R/W LT OR RT	———
PRESENT TRAVELED WAY (RTW)	———
R/W LINE FENCED	———
RAILROAD R/W	———
CONSTRUCTION LIMITS	CUT ——— FILL ———
FENCE LINE	———
CONTROL OF ACCESS WITH FENCE	———
CONTROL OF ACCESS WITHOUT FENCE	———
GATE IN FENCE	———
CATTLE GUARD-24'	———
STATE & NATIONAL BORDER LINES	———
CITY OR TOWN LIMITS LINE	———
COUNTY LINE	———
RESERVATION LINE	———
TOWNSHIP & SECTION LINE	———
1/2 SECTION LINE	———
1/4 SECTION LINE	———
SECTION CORNER	FOUND UNFOUND
1/4 SECTION COR.	———
1/8 SECTION COR.	———
CENTER OF SECTION	○
TELEPHONE OR TELEGRAPH POLES IN PLACE	———
POWER POLES IN PLACE	———
TEL. OR TEL. OR POWER POLES TO BE MOVED	———
NEW PIPES	———
OLD PIPES IN PLACE	———
OUTLET DITCH	———
INLET DITCH	———
DITCHES	———
CHANNEL CHANGES	CH. CH.
BRIDGE	———
RAILROADS	———

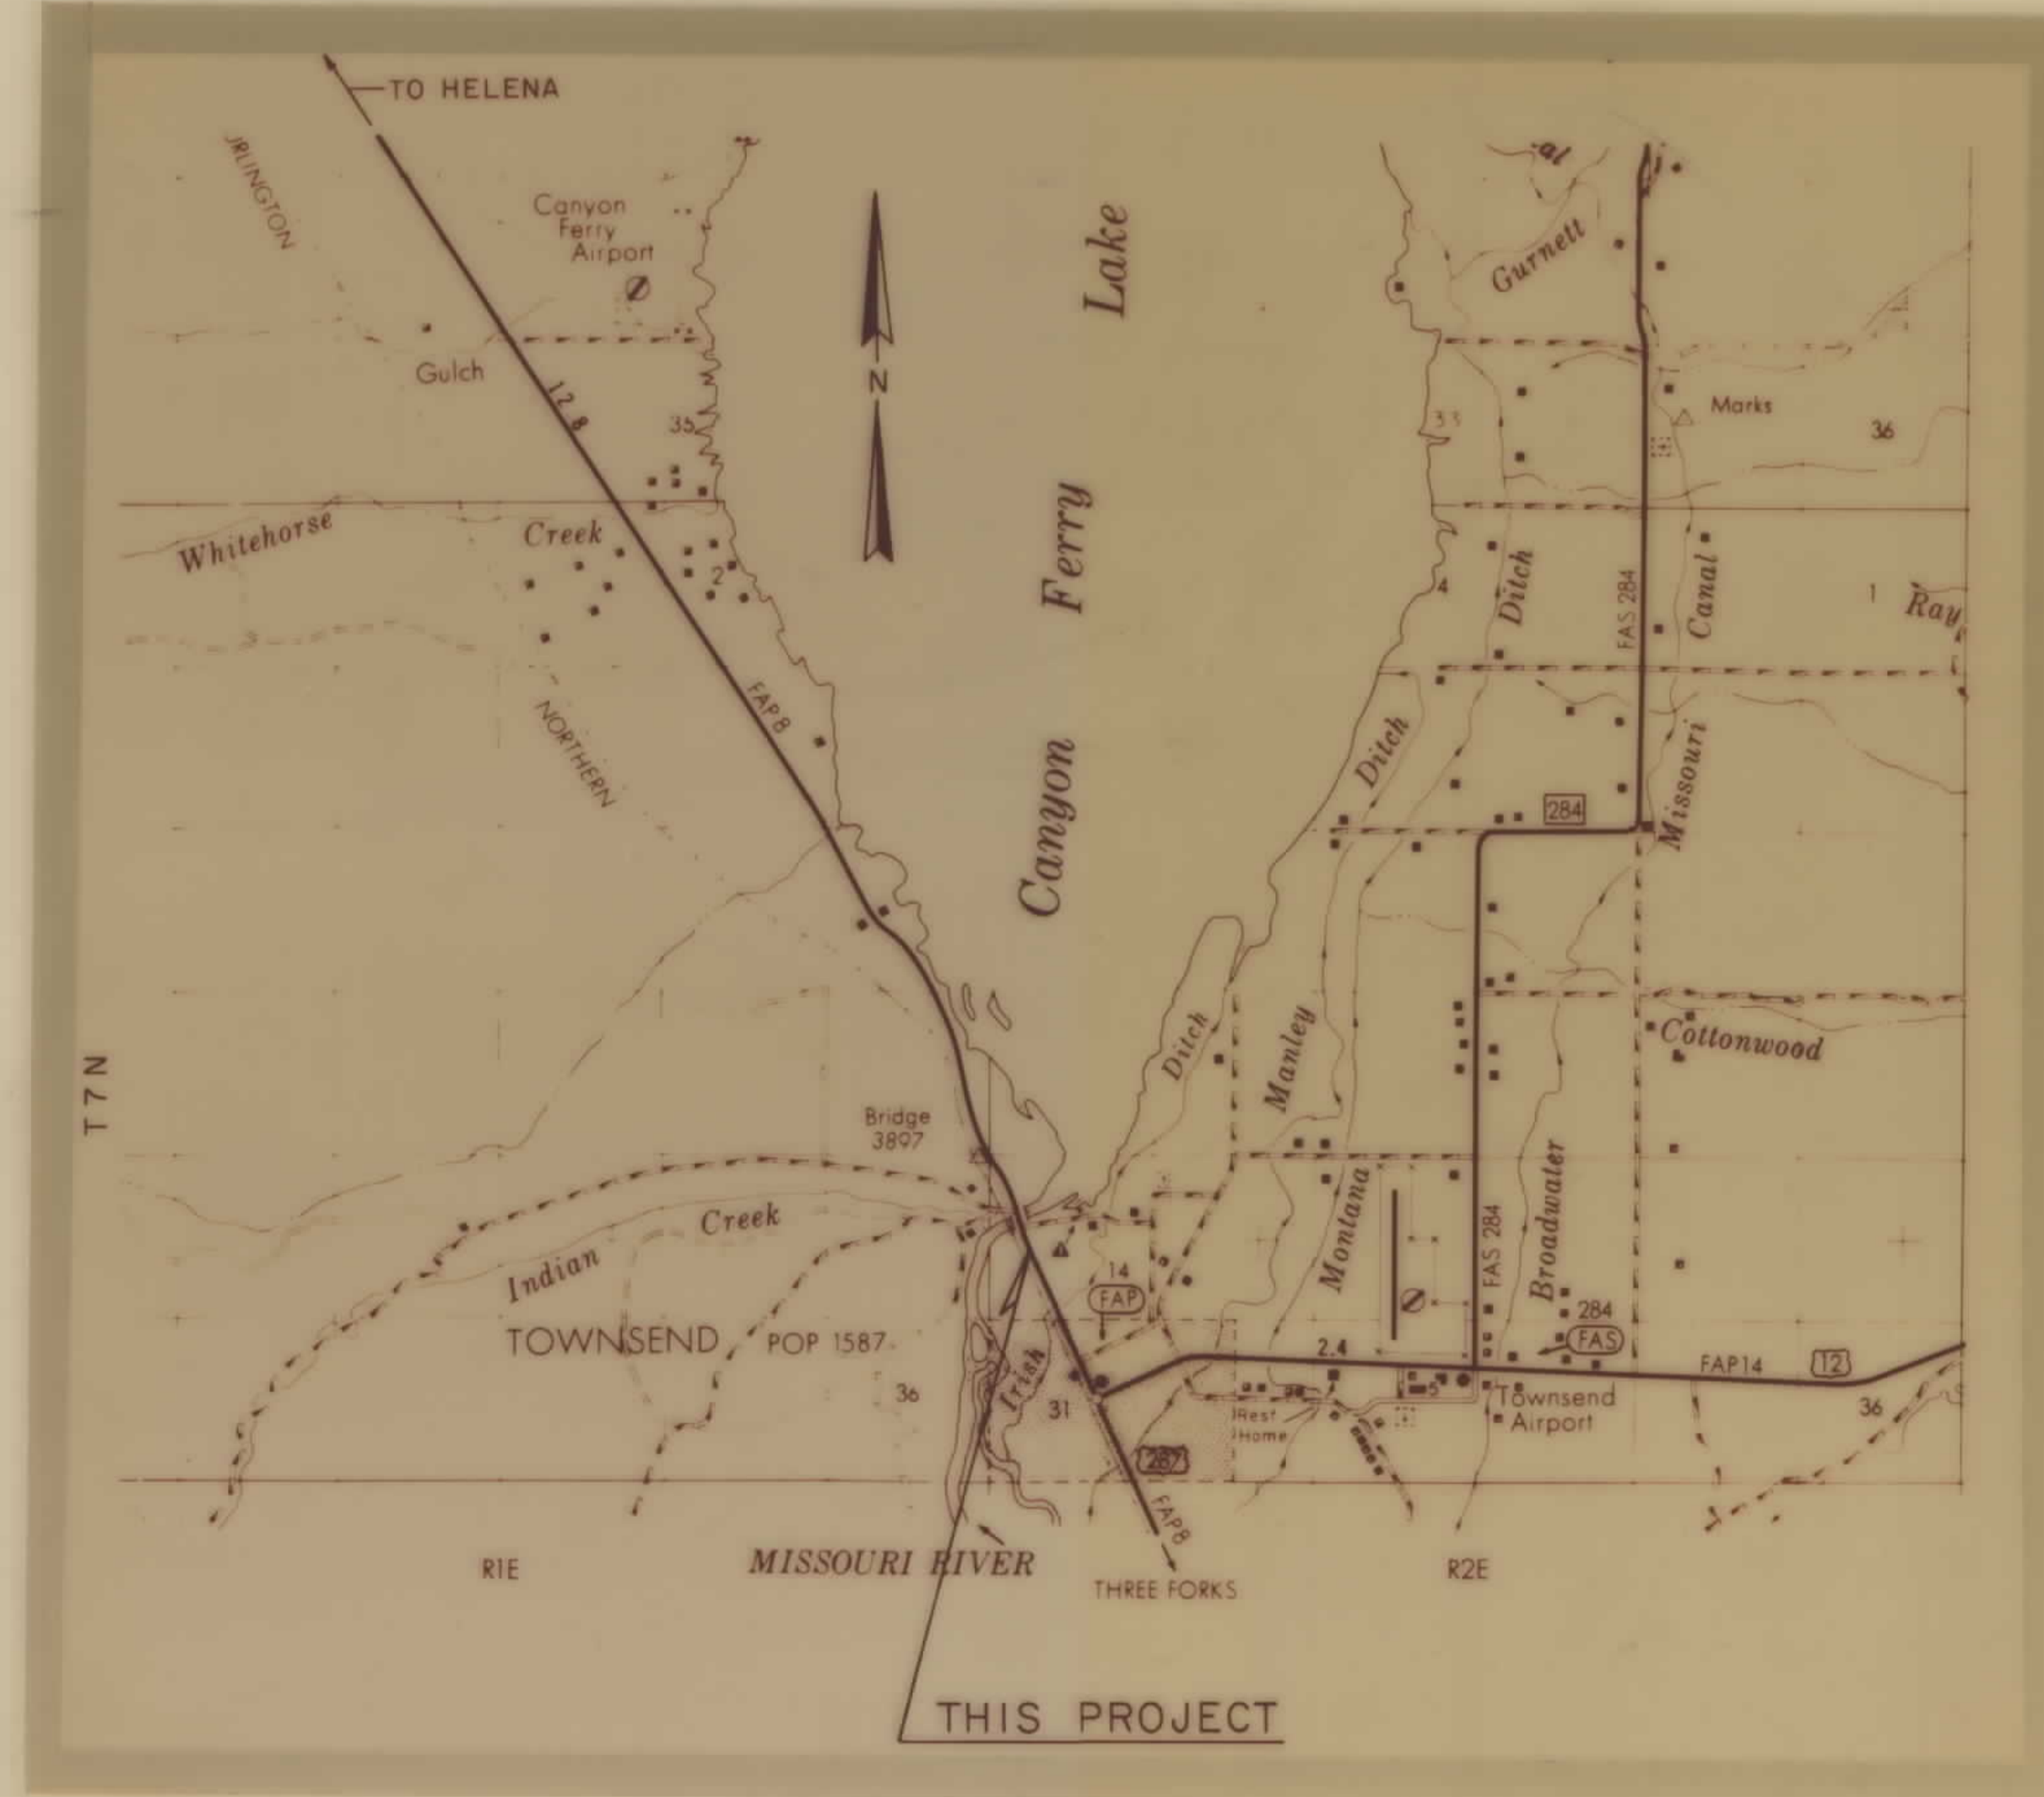

RELATED PROJECTS

ASSOCIATED PROJECT AGREEMENT NUMBERS

STATE OF MONTANA
DEPARTMENT OF HIGHWAYS

APPROVED: *June 8* 19 *84*

GARY J WICKS
DIRECTOR OF HIGHWAYS
BY *Stephen C. Kologi*
CHIEF
PRECONSTRUCTION BUREAU

U.S. DEPARTMENT OF TRANSPORTATION
FEDERAL HIGHWAY ADMINISTRATION

APPROVED: 6-26-84

DIVISION ADMINISTRATOR DATE

STEPHEN C. KOLOGI
REGISTERED PROFESSIONAL ENGINEER
NO. 1241 E

OWNERSHIPS

PARCEL	NAME	ADDRESS	TOTAL AREA	GROSS R/W AREA	P.T.W. AREA	AREA TO BE ACQUIRED	REMAINDER		CONST. PERM. AREA	CONSTEASE AREA
							LEFT	RIGHT		
1	EDWARD M. RAGEN	TOWNSEND, MONTANA		2.00 AC.		2.00 AC.				

STATE OF MONTANA	FED. AID PROJECT NUMBERS		STATE NO.	SHEET NO.	TOTAL SHEETS
	CONST. NO.	R/W NO.			
	HES 8-4(5)76			1	



BACKSLOPE LIMITS INCLUDE ROUNDING CONSTRUCTION LIMITS TOP OF CUT TOE OF FILL	STATE OF MONTANA DEPARTMENT OF HIGHWAYS LAND REQUIRED FOR RIGHT OF WAY BROADWATER COUNTY
MAP TRANS. TO R/W MAP REVISED B.P.R. APPROVAL 8-26 82	
SCALE 1"=100' MAP COMPLETED	

HES 8-4(5)76 CONST. SH 2 OF 2