


PLANS

NOT

TO

SCALE

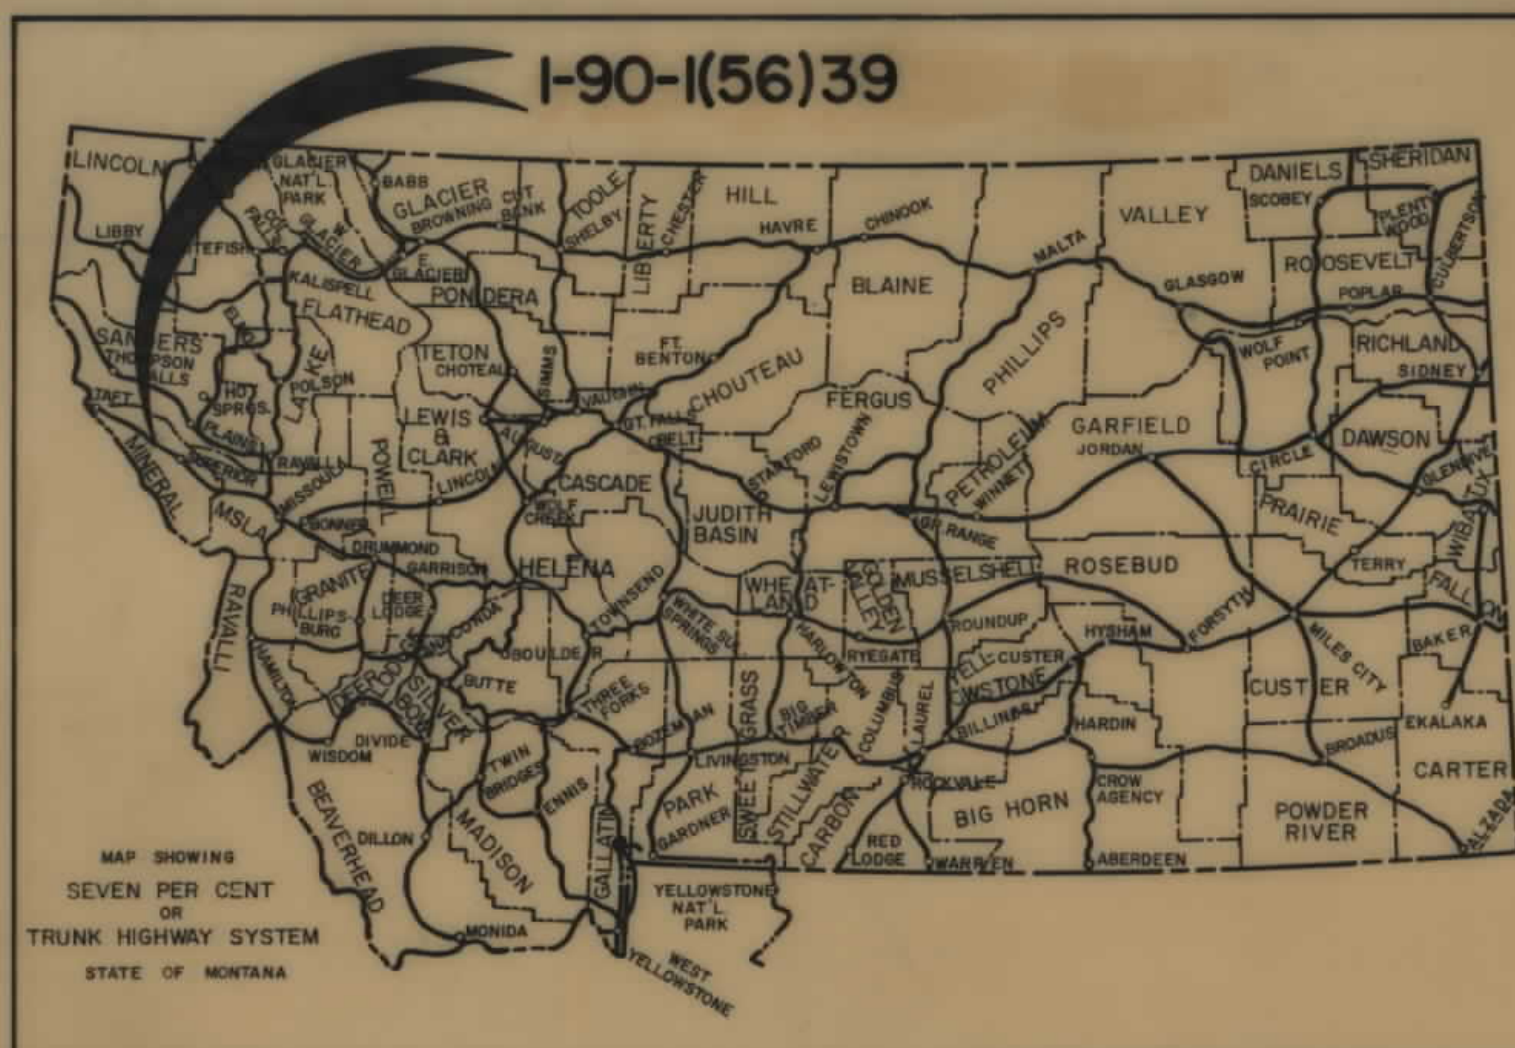


FED. ROAD DIST. NO.	STATE OF	FED. AID PROJECT NUMBERS		STATE NO.	SHEET NO.	TOTAL SHEETS
		CONST. NO.	R/W NO.			
8	MONTANA	1-90-1(57)39	1-90-1(56)39	8901-56	1	18

STATE OF MONTANA
DEPARTMENT OF HIGHWAYS
RIGHT OF WAY PLAN OF
FEDERAL AID PROJECT NO. 1-90-1(56)39 R/W
1-90-1(57)39 CONST.
SLOWAY-SUPERIOR

LENGTH 7.814 MILES

CONVENTIONAL SIGNS	
RIGHT OF WAY LINE	---
CENTERLINE (C) OR PROJECTED LINE	---
STK'D. CENTERLINE	---
PARCEL NUMBER	②
OWNERSHIP BOUNDARY	---
R/W USE EXISTING R/W LT OR RT.	---
PRESENT TRAVELED WAY (RT.W.)	---
R/W LINE FENCED	---
RAILROAD R/W	---
CONSTRUCTION LIMITS	CUT --- FILL ---
FENCE LINE	---
CONTROL OF ACCESS WITH FENCE	---
CONTROL OF ACCESS WITHOUT FENCE	---
GATE IN FENCE	---
CATTLE GUARD	---
STATE & NATIONAL BORDER LINES	---
CITY OR TOWN LIMITS LINE	---
COUNTY LINE	---
RESERVATION LINE	---
TOWNSHIP & SECTION LINE	---
1/2 SECTION LINE	---
1/4 SECTION LINE	---
SECTION CORNER	FOUND UNFOUND
1/4 SECTION COR.	---
1/16 SECTION COR.	---
CENTER OF SECTION	---
TELEPHONE OR TELEGRAPH POLES IN PLACE	---
POWER POLES IN PLACE	---
TEL OR TEL OR POWER POLES TO BE MOVED	---
NEW PIPES	---
OLD PIPES IN PLACE	---
OUTLET DITCH	---
INLET DITCH	---
DITCHES	---
CHANNEL CHANGES	CH. CH. ---
BRIDGE	---
RAILROADS	---
EX. CONTROL OF ACCESS	---

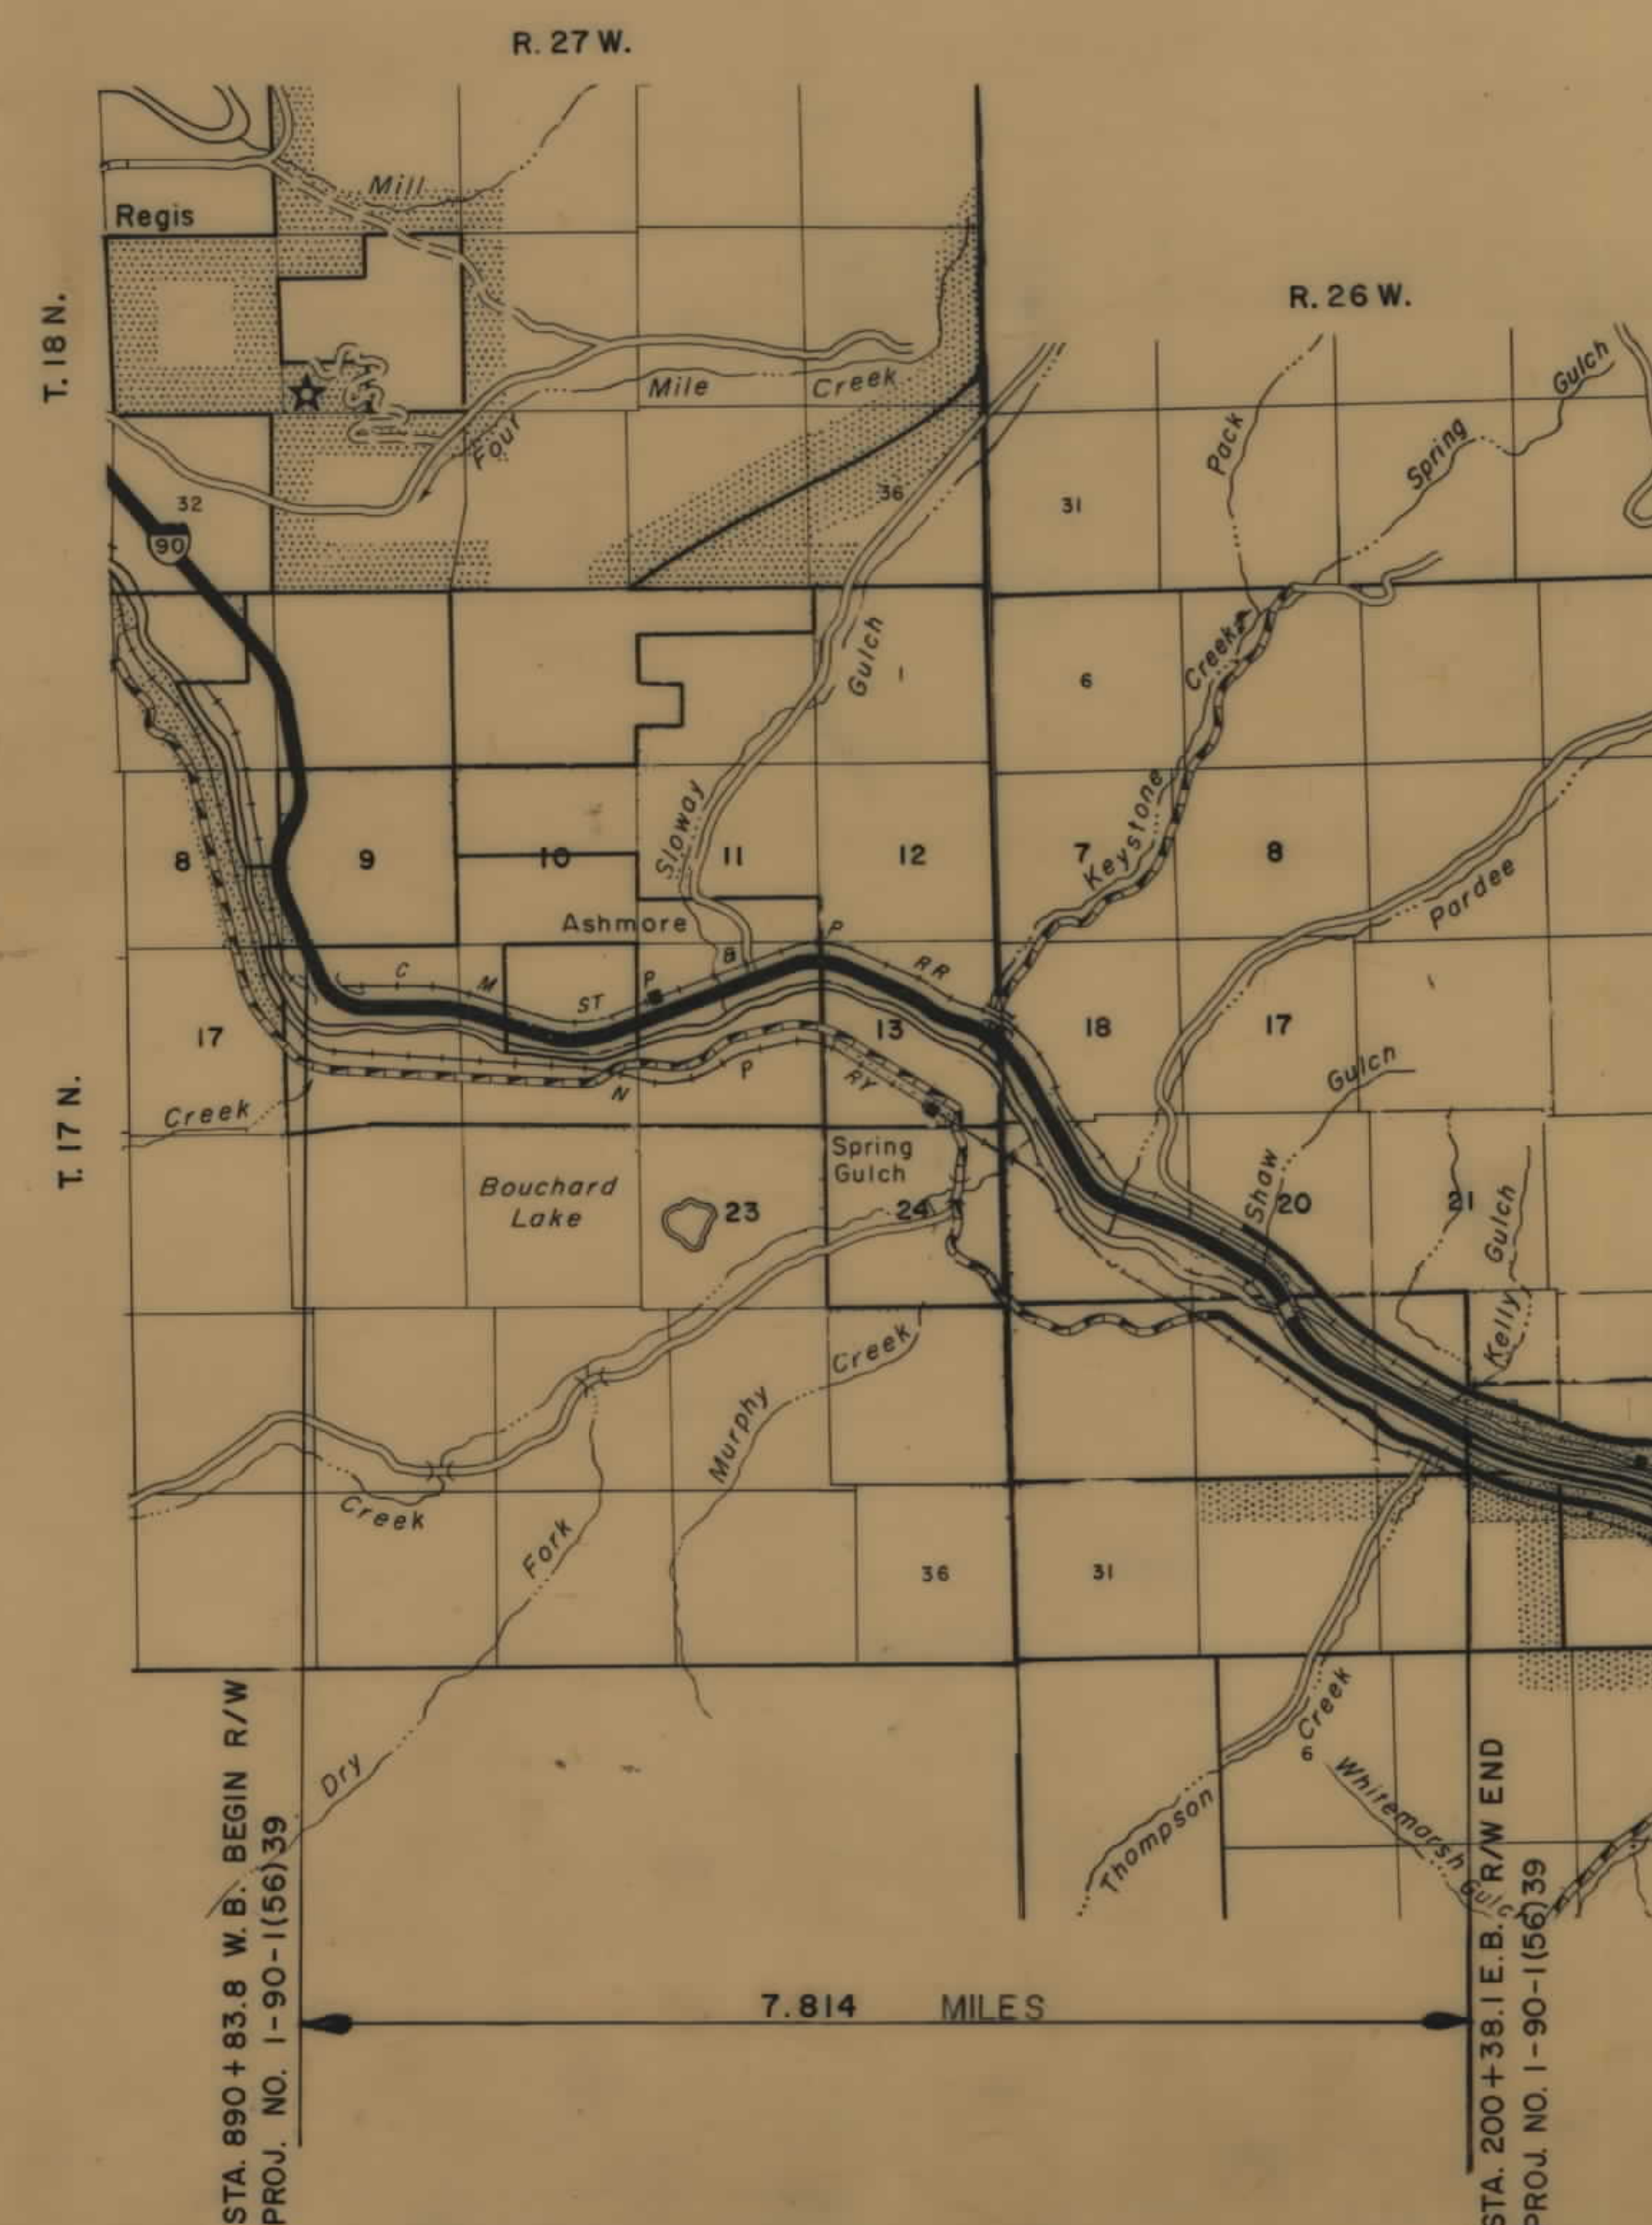

INDEX		
PARCEL NO.	OWNERSHIPS	SHEET NO.
1	SHERMAN G. & WAYNE E. MILLER	3, 4, 5
1A	SHERMAN G. & WAYNE E. MILLER	4
2	U. S. F. S. LOT NO. 2 & 3	5, 6
3	C. M. ST. P. P. R. R.	5, 6
3A	C. M. ST. P. P. R. R.	3, 4, 5, 6
4	U. S. F. S. LOT NO. 2 & 3	5, 6
5	EDMUND F. MCKNIGHT & E. F. M. JR.	6
6	GERALD T. WARNKEN	6
7	WARNKENS INC.	7, 8
8	B. N. R. R.	7, 8, 9, 10
9	EMMA C. (JOSTAD) MITCHELL	8
10	H. DALE SVERDSTEN	8, 9, 10
11	EMMA C. (JOSTAD) MITCHELL	10
12, 1	JOSEPH C. REYNOLDS & GARY W. & DONNA CHAMBERS	10, 11
13	B. N. R. R.	11
14	GARY W. & DONNA M. CHAMBERS	11
15	CHAMPION INTERNATIONAL CORP.	12, 13, 14
16	DELETED	12, 13, 14
16A	C. M. ST. P. P. R. R.	14, 15
17	DONALD P. & HAZEL M. RAEDER & HOWARD E. & SALLY ANN MILLER	14, 15
3-3-87 DELETED	DONALD P. & HAZEL M. RAEDER	16, 17
19	C/O KENNETH Z. & SARAH A. LUCUS	16, 17
20	HENRY MITCHELL & KENNETH C. PETERS	16, 17
20	B. N. R. R.	17
21	DELETED	
12	JOSEPH C. & DARLENE D. REYNOLDS	

Prepared by:

HENNINGSON, DURHAM & RICHARDSON

HELENA



MONTANA


STATE OF MONTANA DEPARTMENT OF HIGHWAYS	
APPROVED: JULY 29 19 77	
H.J. ANDERSON DIRECTOR OF HIGHWAYS BY: <i>[Signature]</i> ADMINISTRATOR ENGINEERING DIVISION	
U.S. DEPARTMENT OF TRANSPORTATION FEDERAL HIGHWAY ADMINISTRATION	
APPROVED:	
DIVISION ENGINEER	DATE

State - 12/1/77, 12/30/77,
7-1-80, 8-25-81, 11-18-81, 3-15-82
FHWA AUTH. APRIL 3-11-82, 8-21-81
FHWA - 91.61177, 8-7-81
APP.

OWNERSHIP LOCATION MAP

STATE OF MONTANA	FED. AID PROJECT NUMBERS		STATE NO	SHEET NO	TOTAL SHEETS
	CONST. NO	R/W NO			
	1-90-1(57)39	1-90-1(56)39	8901-54	2	18


SLOWAY - SUPERIOR

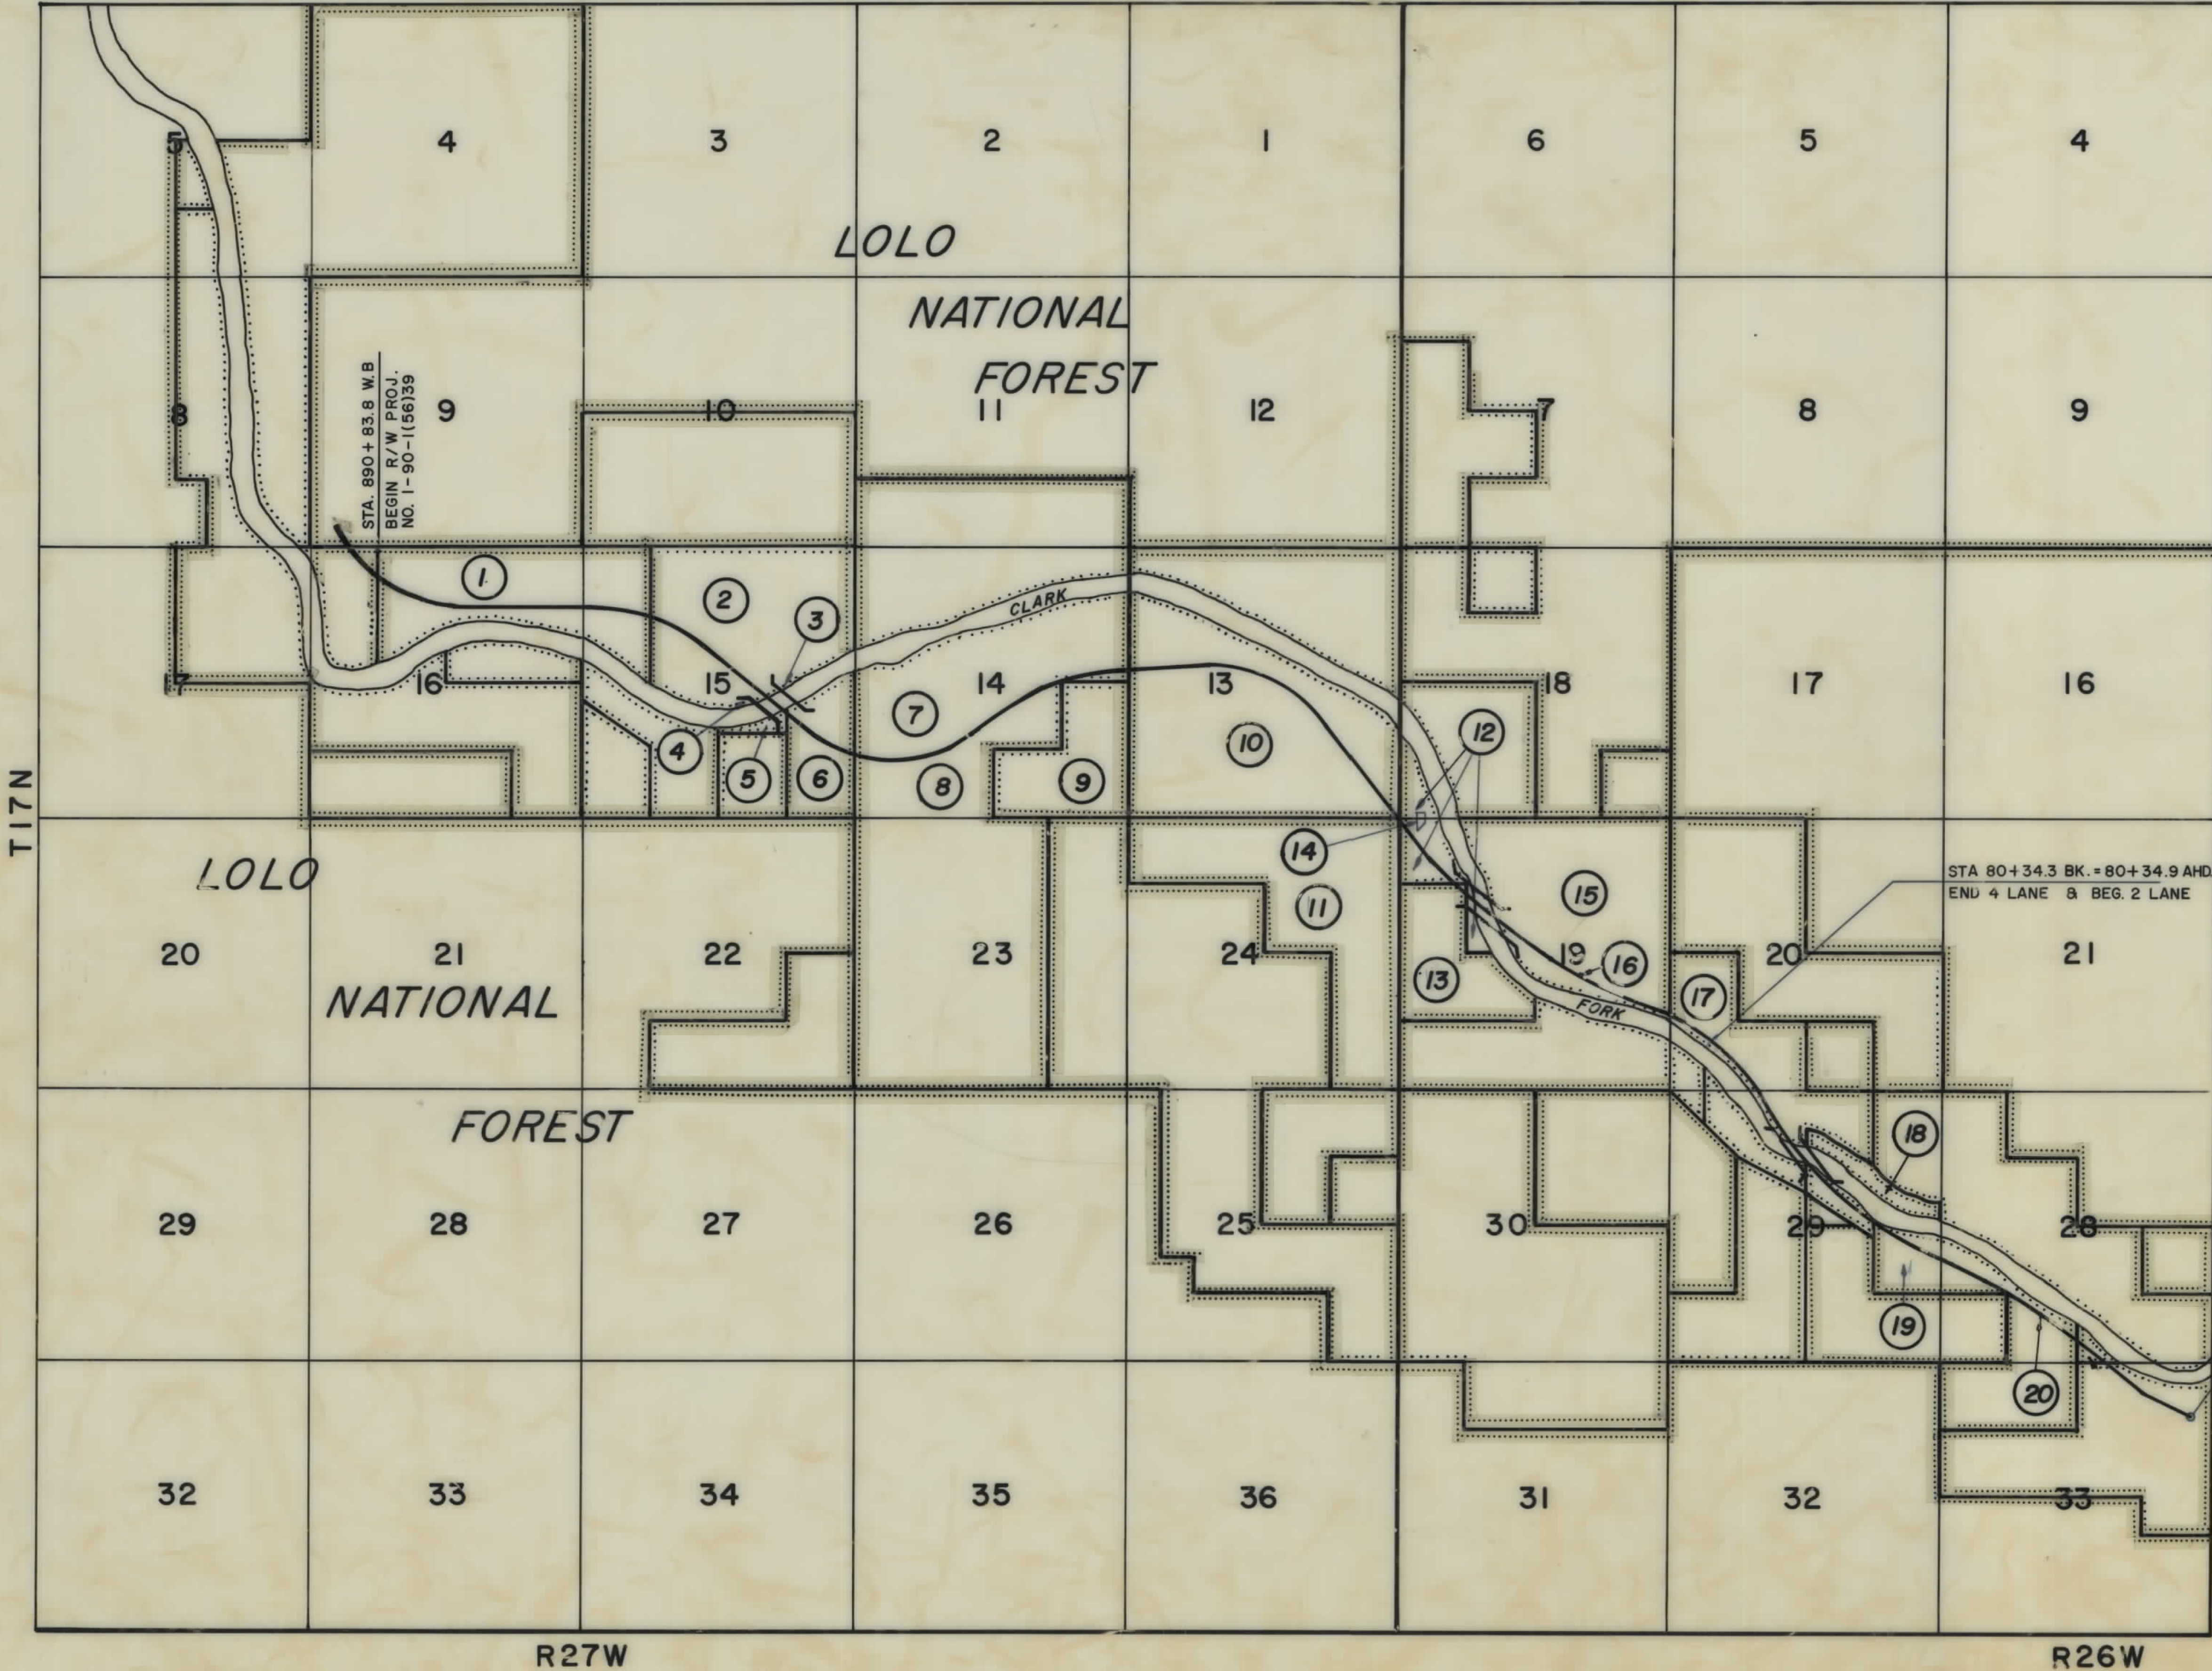

1-90-1(56)39 SHT 2 OF 18


OWNERSHIPS										
PARCEL	NAME	ADDRESS	TOTAL AREA	GROSS R/W AREA	P.T.W. AREA	AREA TO BE ACQUIRED	REMAINDER		CONST. PERM. AREA	CONST. EASE. AREA
							LEFT	RIGHT		
1	S.G. & W. MILLER ET AL.	ST. REGIS MONT.	181.9			54.9	123.5	3.5		
2	U.S.F.S. LOT 3	SEE SHEET NO. 6								
3A	C.M. ST. P. & P. R.R.	SEE SHEET NO. 6								
4	U.S.F.S. LOT 3	SEE SHEET NO. 6								

STATE OF MONTANA	FED. AID PROJECT NUMBERS		STATE NO.	SHEET NO.	TOTAL SHEETS
	CONST. NO.	R/W NO.			
	I-90-1(57)39	I-90-1(56)39	8901-56	5	18

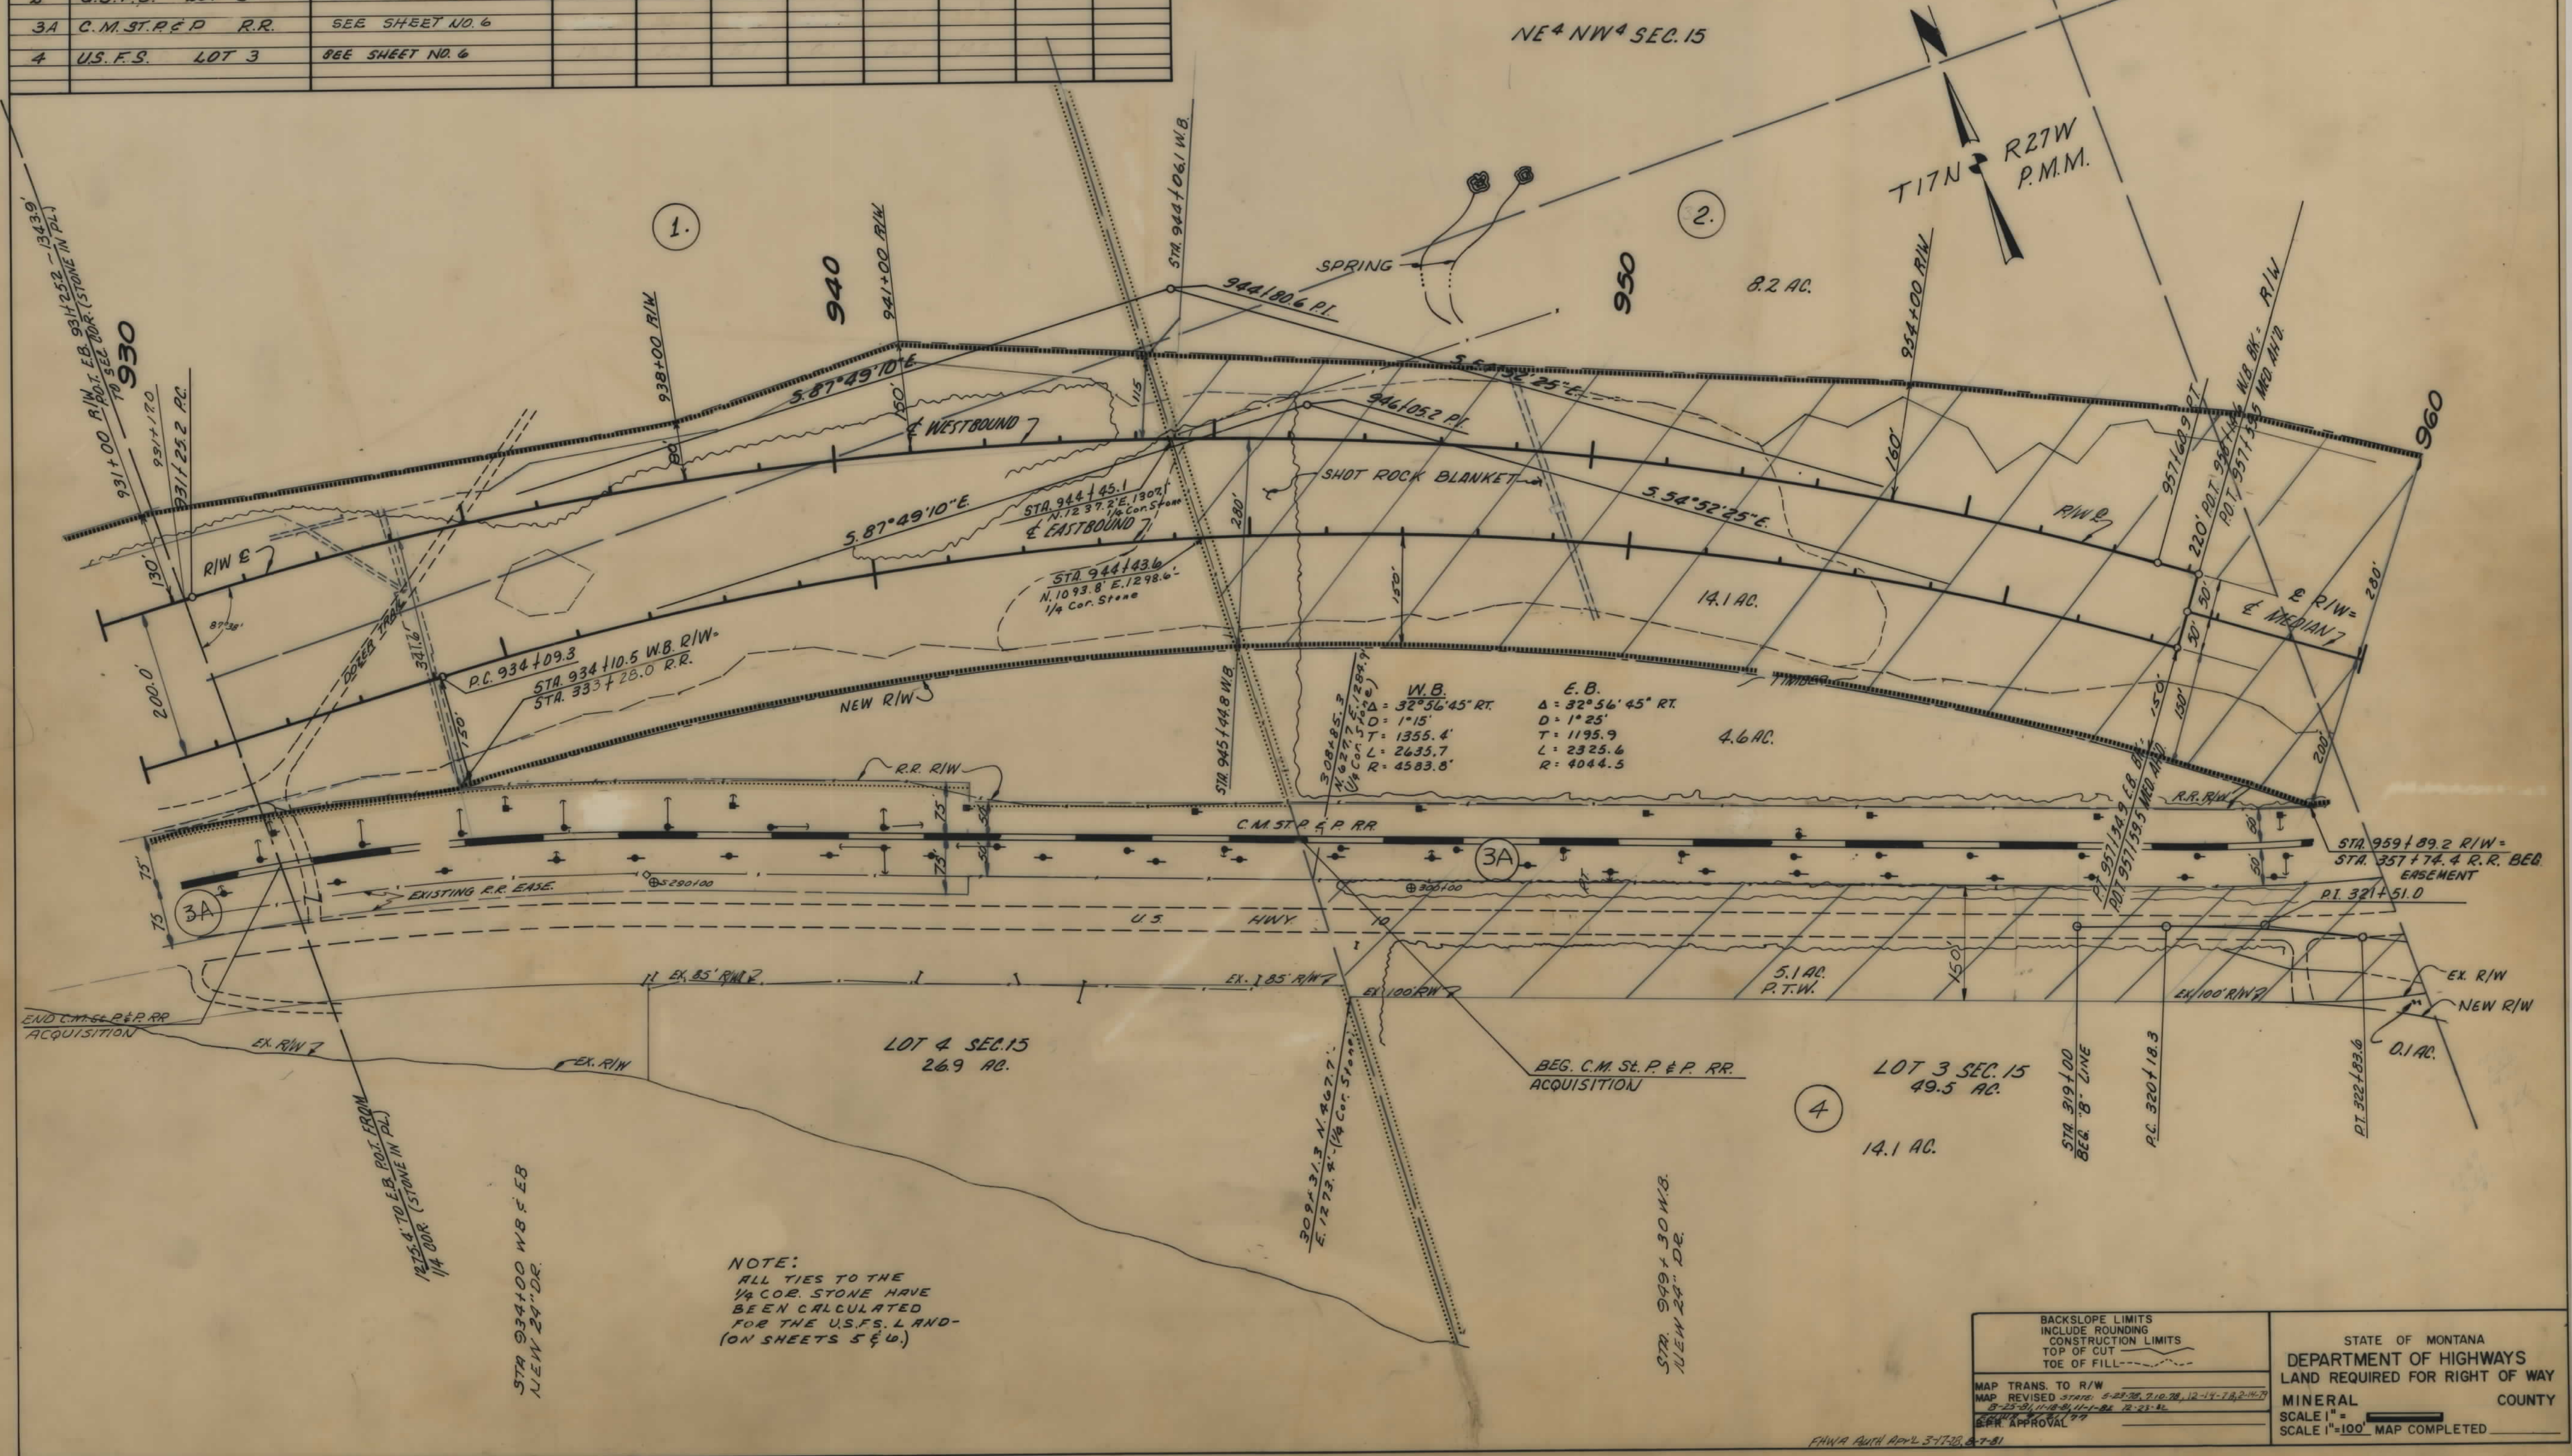

OWNERSHIPS									
PARCEL	NAME	ADDRESS	TOTAL AREA	GROSS R/W AREA	R.T.W. AREA	AREA TO BE ACQUIRED	REMAINDER LEFT	REMAINDER RIGHT	CONST. PERMIT AREA
7	WARNKENS INC.	SUPERIOR MONT.	187.4	37.3	1.6	35.7	150.1	0.0	
8	B.N.R.R.	SEE SHEET #10							
9	EMMA C. (JOSTAD) MITCHELL	SUPERIOR MONT.	1.1	1.1		1.1	0.0	0.0	
10	H. DALE SVERDSTEN	ST. REGIS MONT.	260.1	66.0		66.0	194.1	0.0	0.22 AC.


STATE OF MONT.	FED. AID PROJECT NUMBERS		STATE NO.	SHEET NO.	TOTAL SHEETS
	CONST. NO.	R/W NO.			
	1-90-1(57)39	190-1(56)39	8901-56	8	18

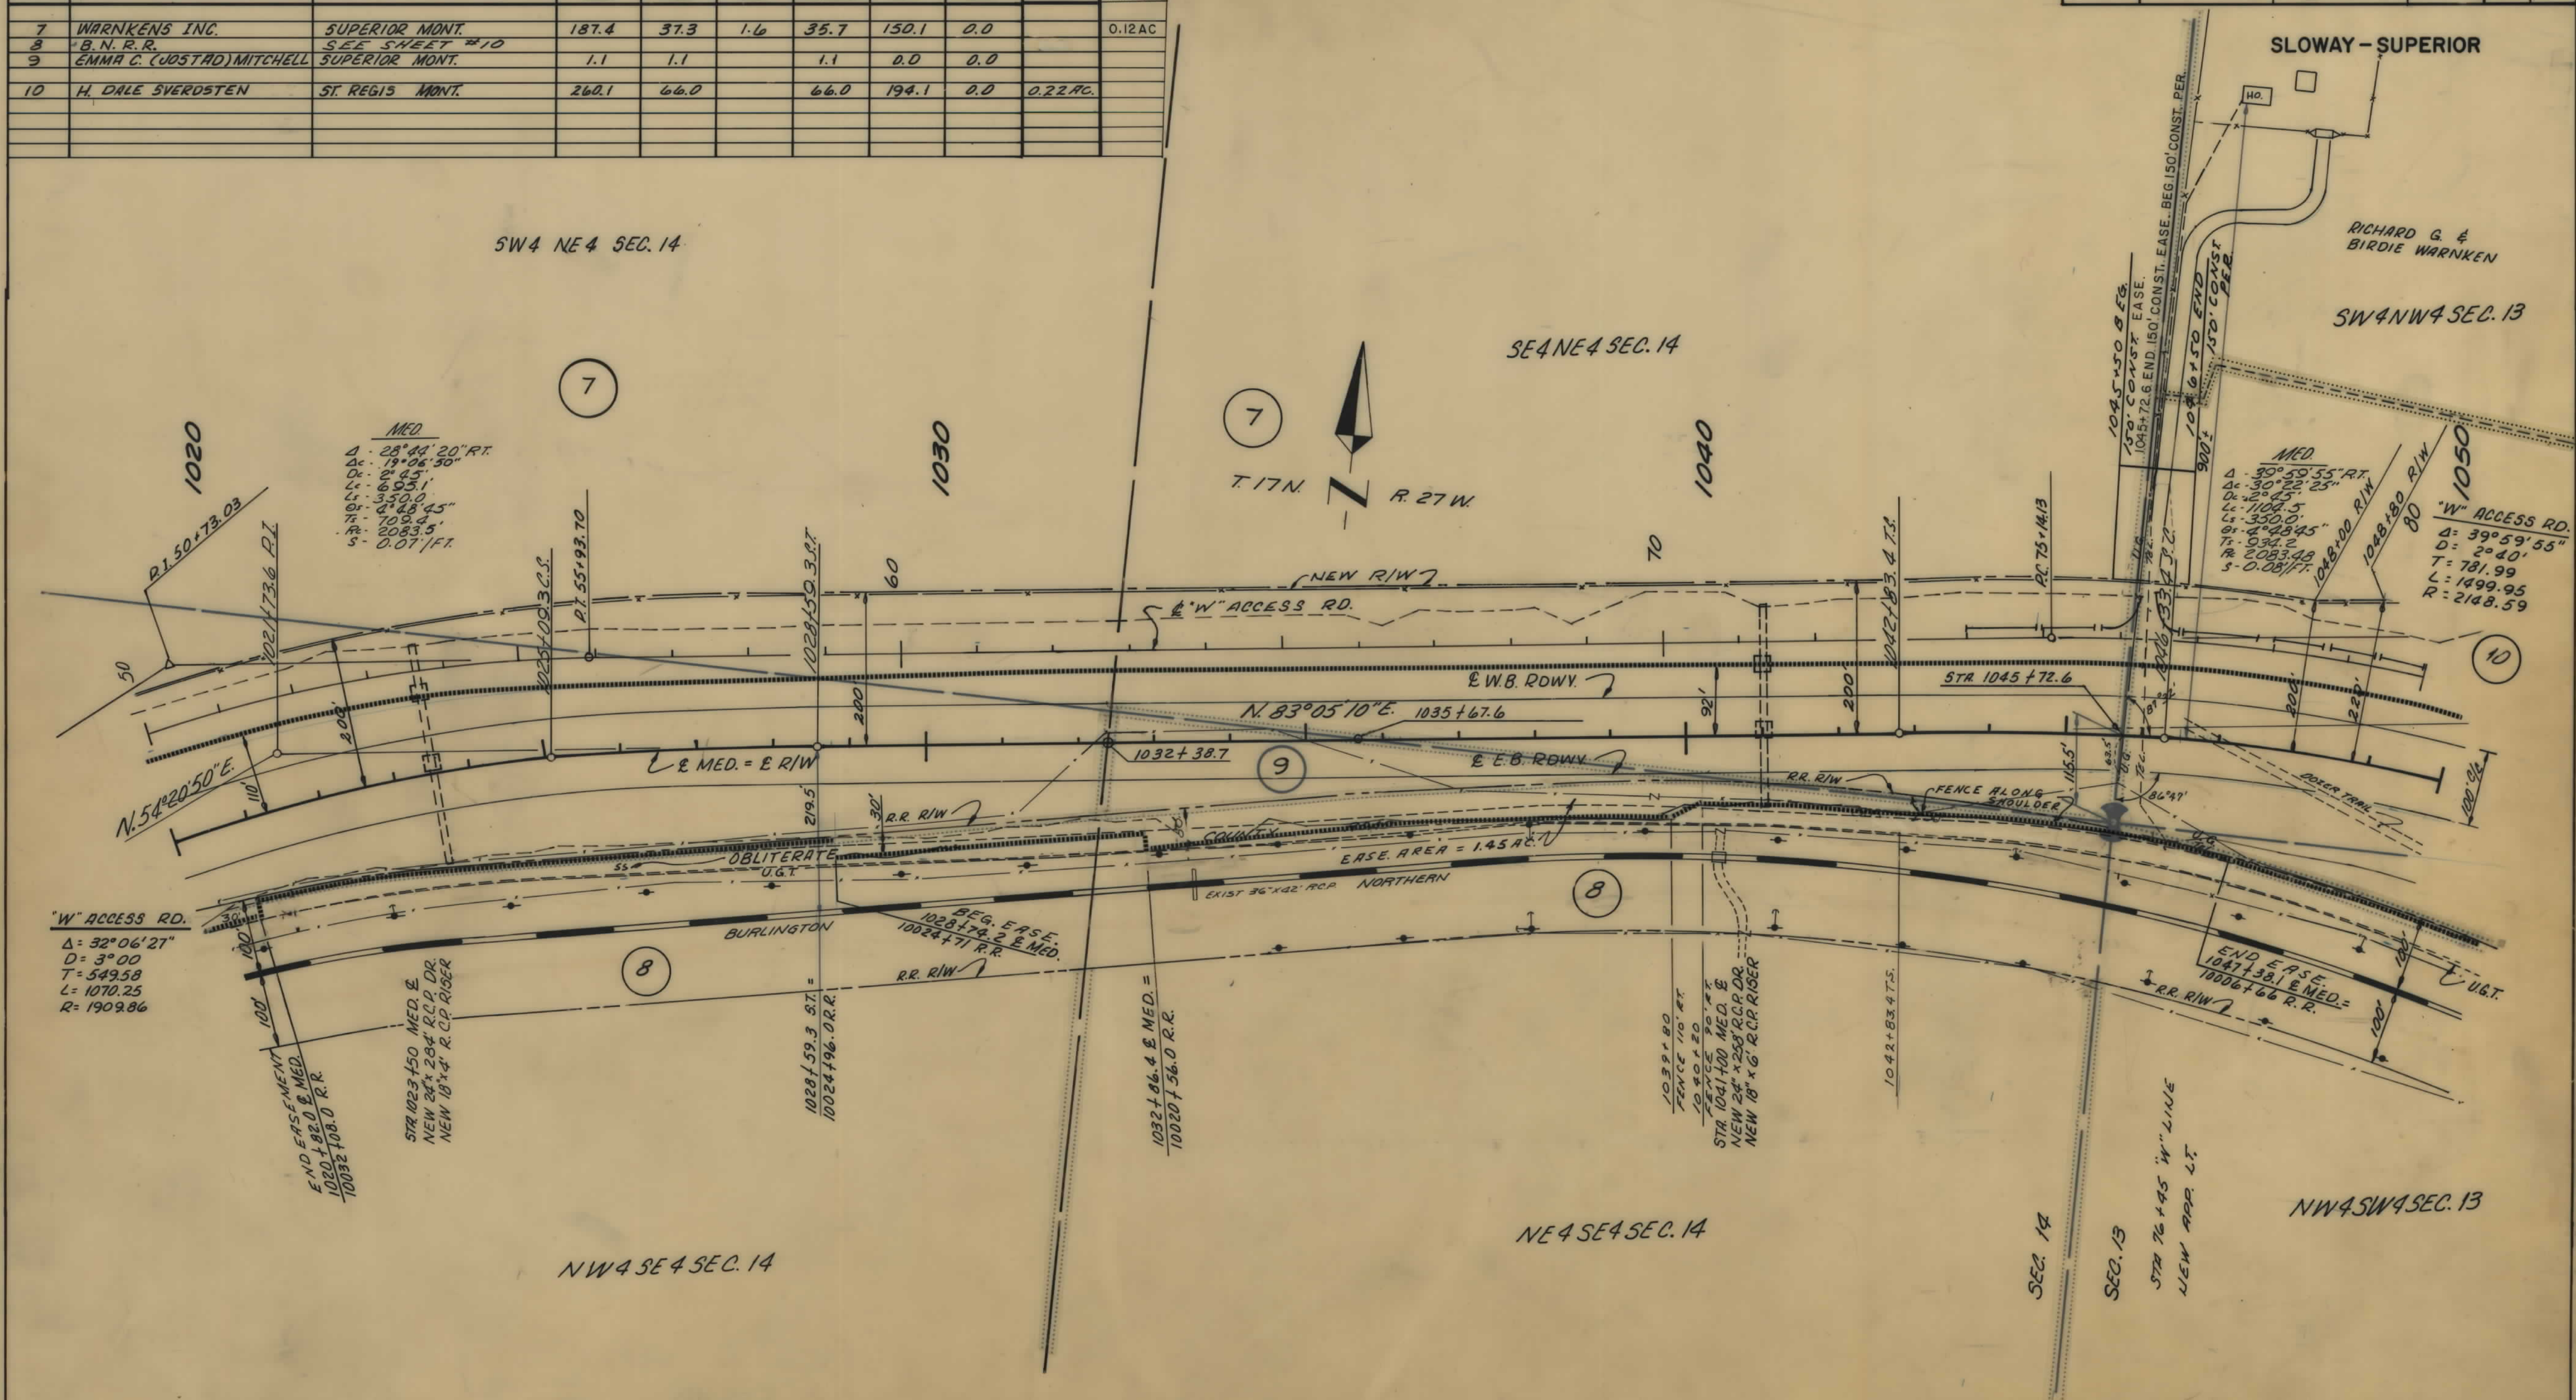

NOTE	CONSTRUCTION LIMITS		STATE OF MONTANA
	TOP OF CUT	TOE OF FILL	
CONSTRUCTION LIMITS INCLUDE BACKSLOPE ROUNDING	MAP TRANS. TO R/W	MAP REVISED	DEPARTMENT OF HIGHWAYS
	FWA 9/2/77, 9-18-78, 11-18-78, 3-79, 11-1979	State App. 8/29/77, 10/26/79, 1/29/80	LAND REQUIRED FOR RIGHT OF WAY
			MINERAL COUNTY
			SCALE 1"=100' MAP COMPLETED

OWNERSHIPS										
PARCEL	NAME	ADDRESS	TOTAL AREA	GROSS R/W AREA	P.T.W. AREA	AREA TO BE ACQUIRED	REMAINDER		CONST. PERM. AREA	PERM. EASE AREA
							LEFT	RIGHT		
10	H. DALE SVERDSTEN	ST. REGIS, MONT.	260.1	66.0		66.0	194.1	0.0		
11	EMMA C. (JOSTAD) MITCHELL	SUPERIOR, MONT.	6.7	6.7		6.7	0.0	0.0		
12.1	JOSEPH C. & DARLENE D. REYNOLDS	SUPERIOR, MONT.	SEE SHEET #11							
8	% GARY WIDONNA CHAMBERS									2.55 AC.
	B. N. R. R.									

STATE OF MONTANA	FED. AID PROJECT NUMBERS		STATE NO.	SHEET NO.	TOTAL SHEETS
	CONST. NO.	R/W NO.			
	I-90-1(57)39	I-90-1(56)39	8901-53	10	18

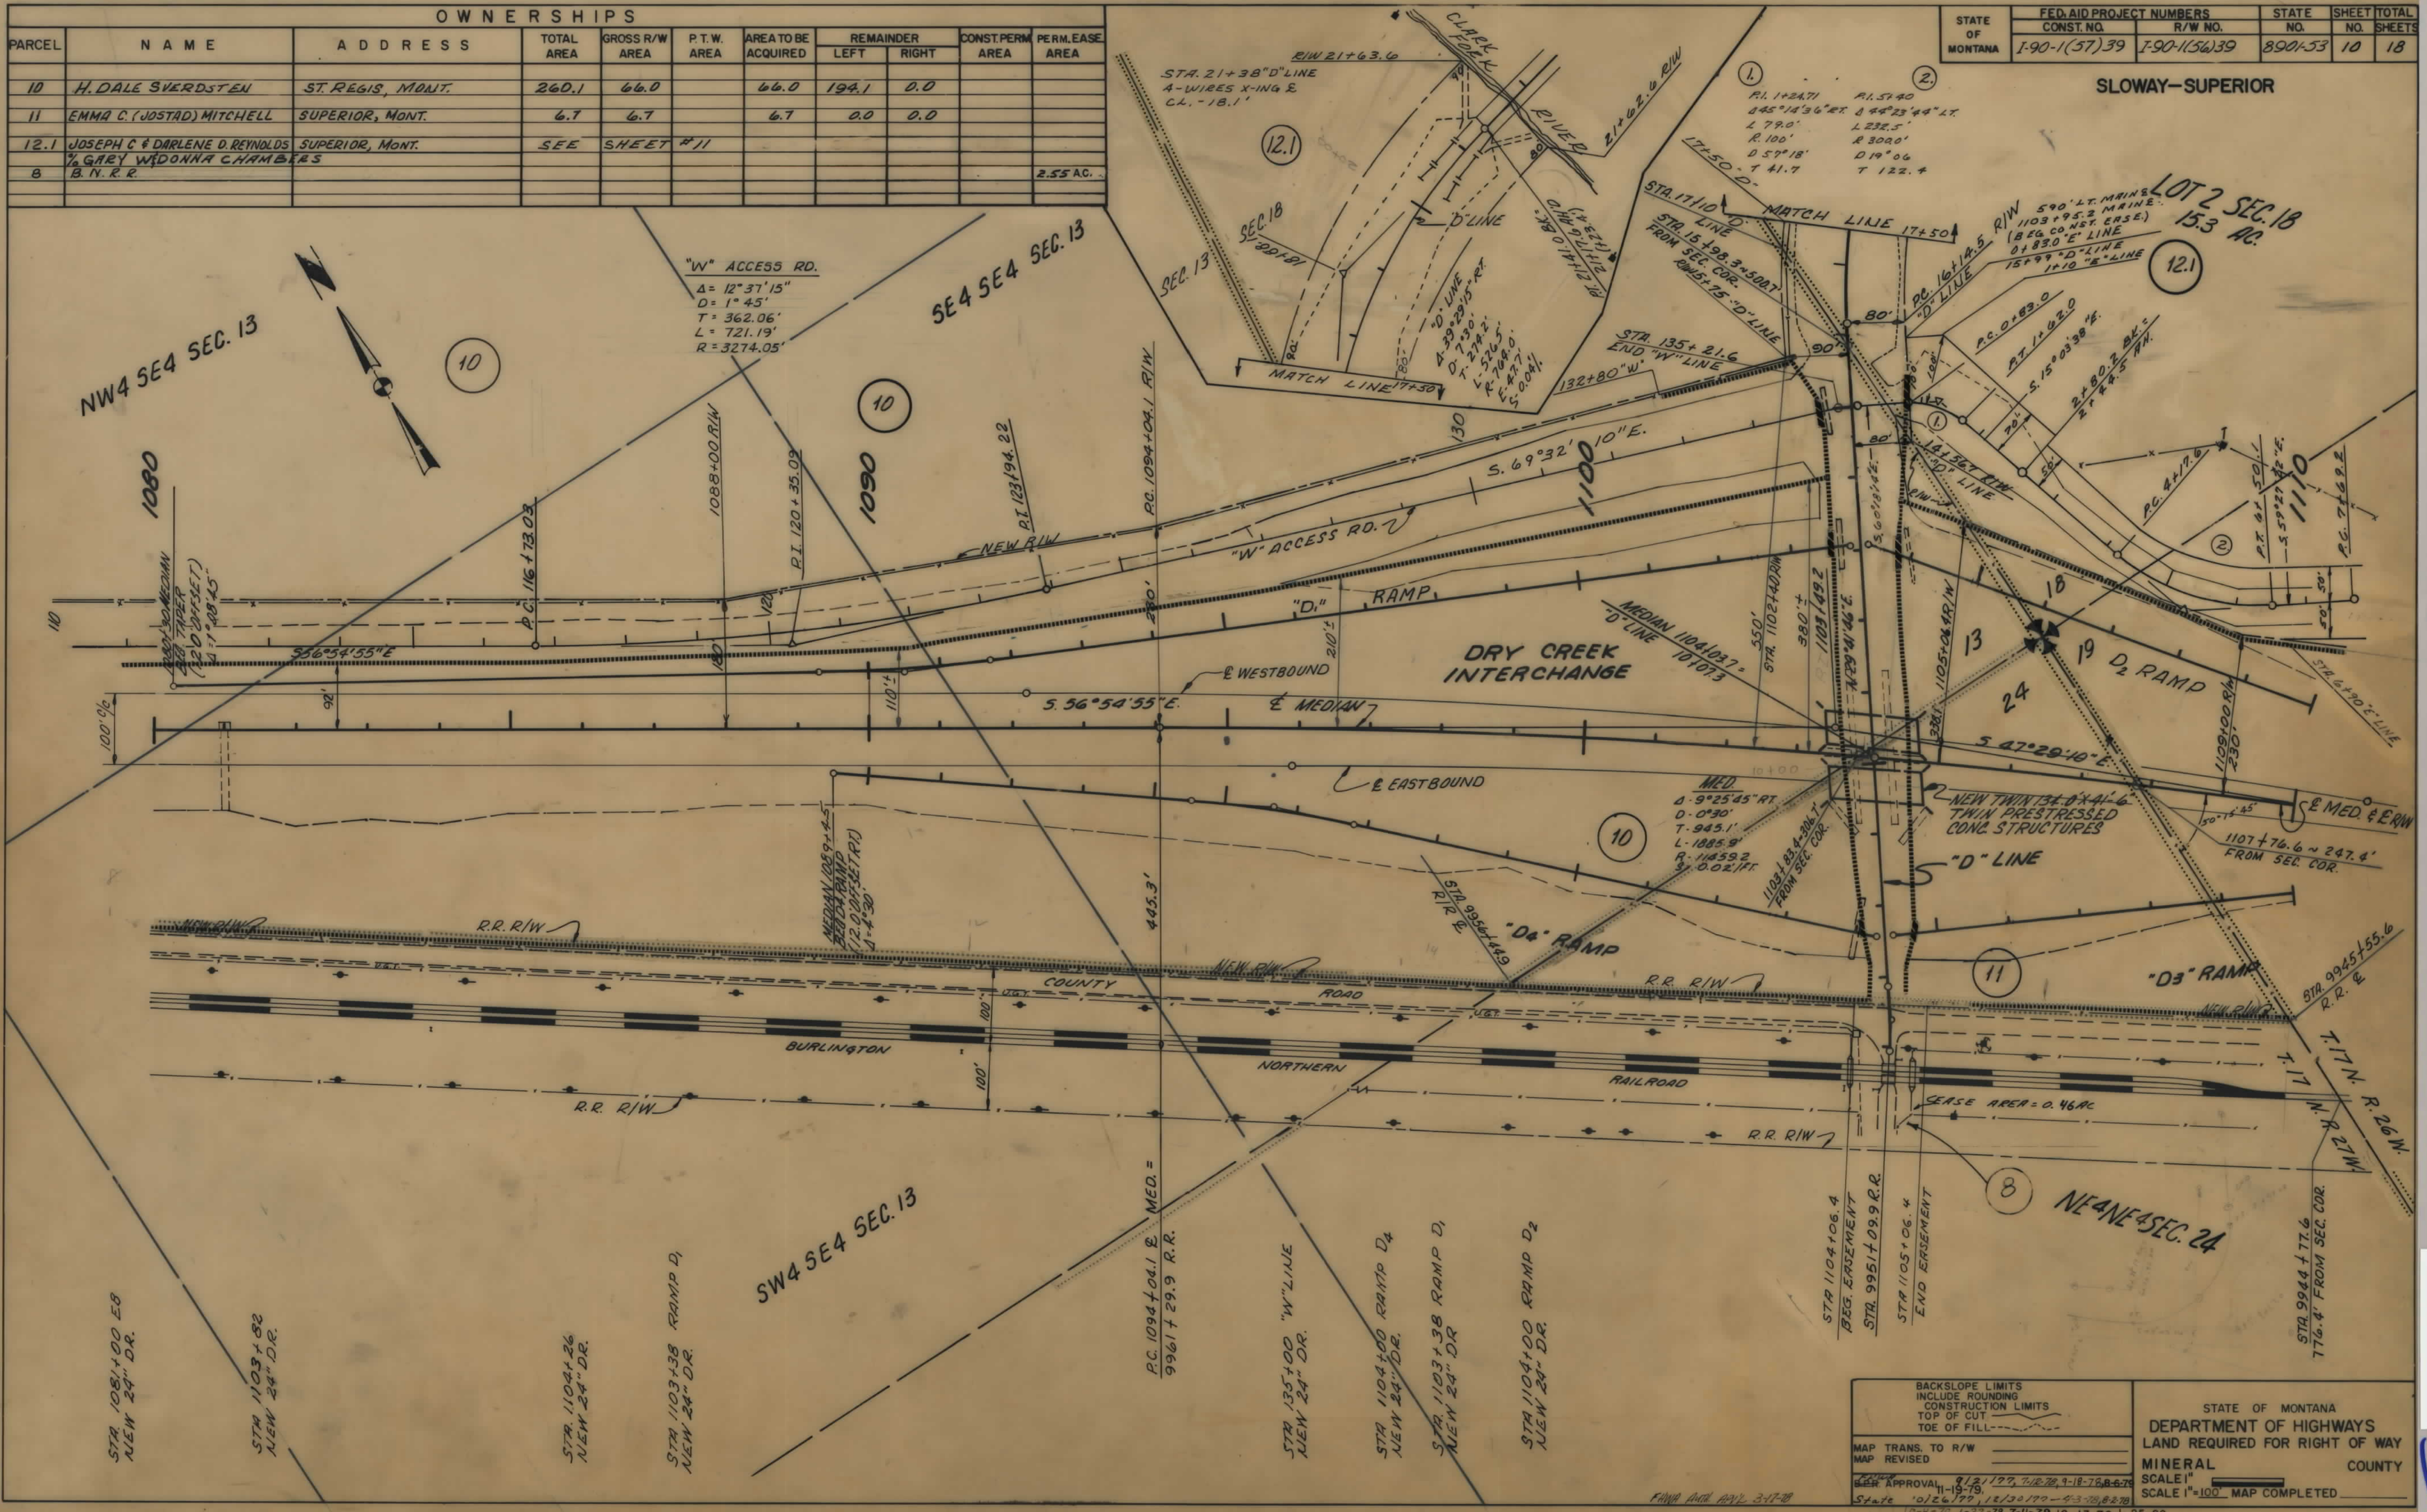

BACKSLOPE LIMITS
INCLUDE ROUNDING
CONSTRUCTION LIMITS
TOP OF CUT
TOE OF FILL

MAP TRANS. TO R/W
MAP REVISED

APPROVAL
8/2/77, 7-12-78, 9-18-78, 8-6-79
10/26/77, 12/30/77, 4-3-78, 8-2-78
10-7-78, 6-22-79, 7-11-79, 12-13-79, 1-25-80


STATE OF MONTANA
DEPARTMENT OF HIGHWAYS
LAND REQUIRED FOR RIGHT OF WAY
MINERAL COUNTY

SCALE 1"=100'
SCALE 1"=100' MAP COMPLETED

[illegible]

STATE	PROJECT NUMBER	SHEET NO
MONT.	I-90-1(56)39	14-18


SLOWAY - SUPERIOR

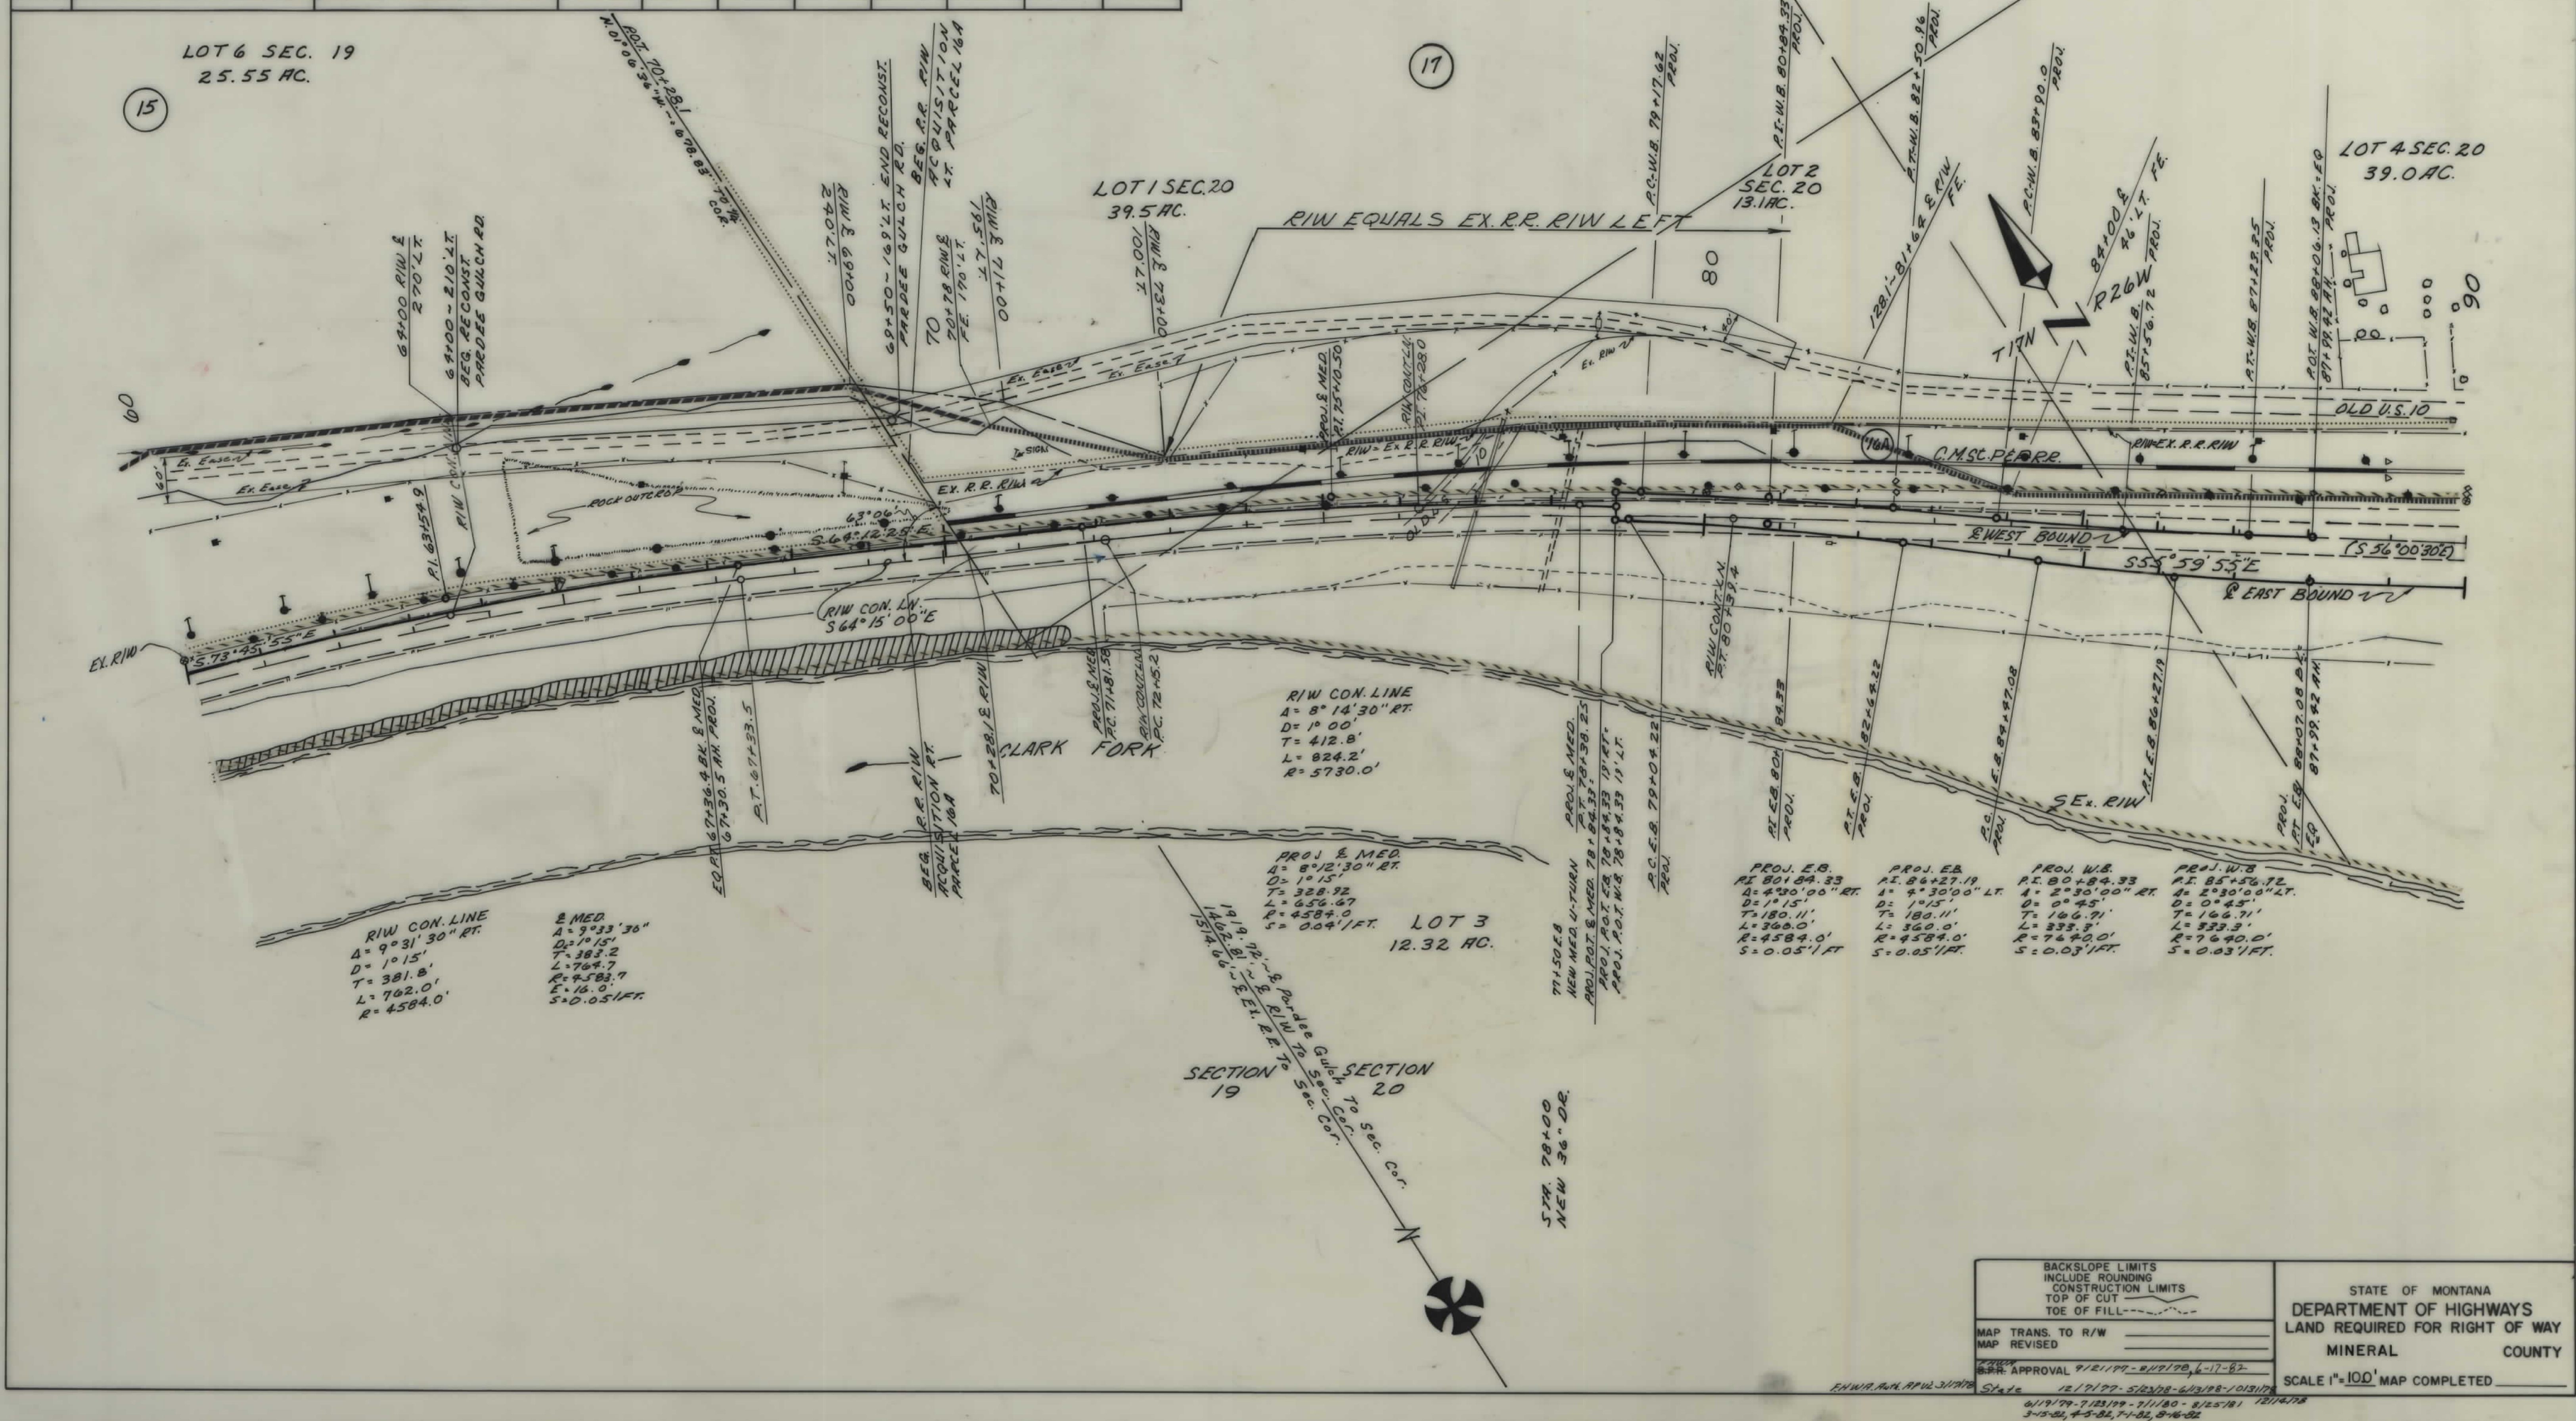

OWNERSHIPS										
PARCEL	NAME	ADDRESS	TOTAL AREA	GROSS R/W AREA	P.T.W. AREA	AREA TO BE ACQUIRED	REMAINDER		CONST. PERM. AREA	EASEMENT AREA
							LEFT	RIGHT		
19	HENRY MITCHELL & (LOT 6) KENNETH C. PETERS	SUPERIOR MOUNT.	4.1	4.1	1.5	2.6			0.0	
20	B.N. RR.								1.33	0.59

STATE OF MONTANA	FED. AID PROJECT NUMBERS		STATE NO.	SHEET TOTAL	
	CONST. NO.	R/W NO.		NO.	SHEETS
	I-90-1(57)39	I-90-1(56)39	8901-56	17	18

SLOWAY-SUPERIOR

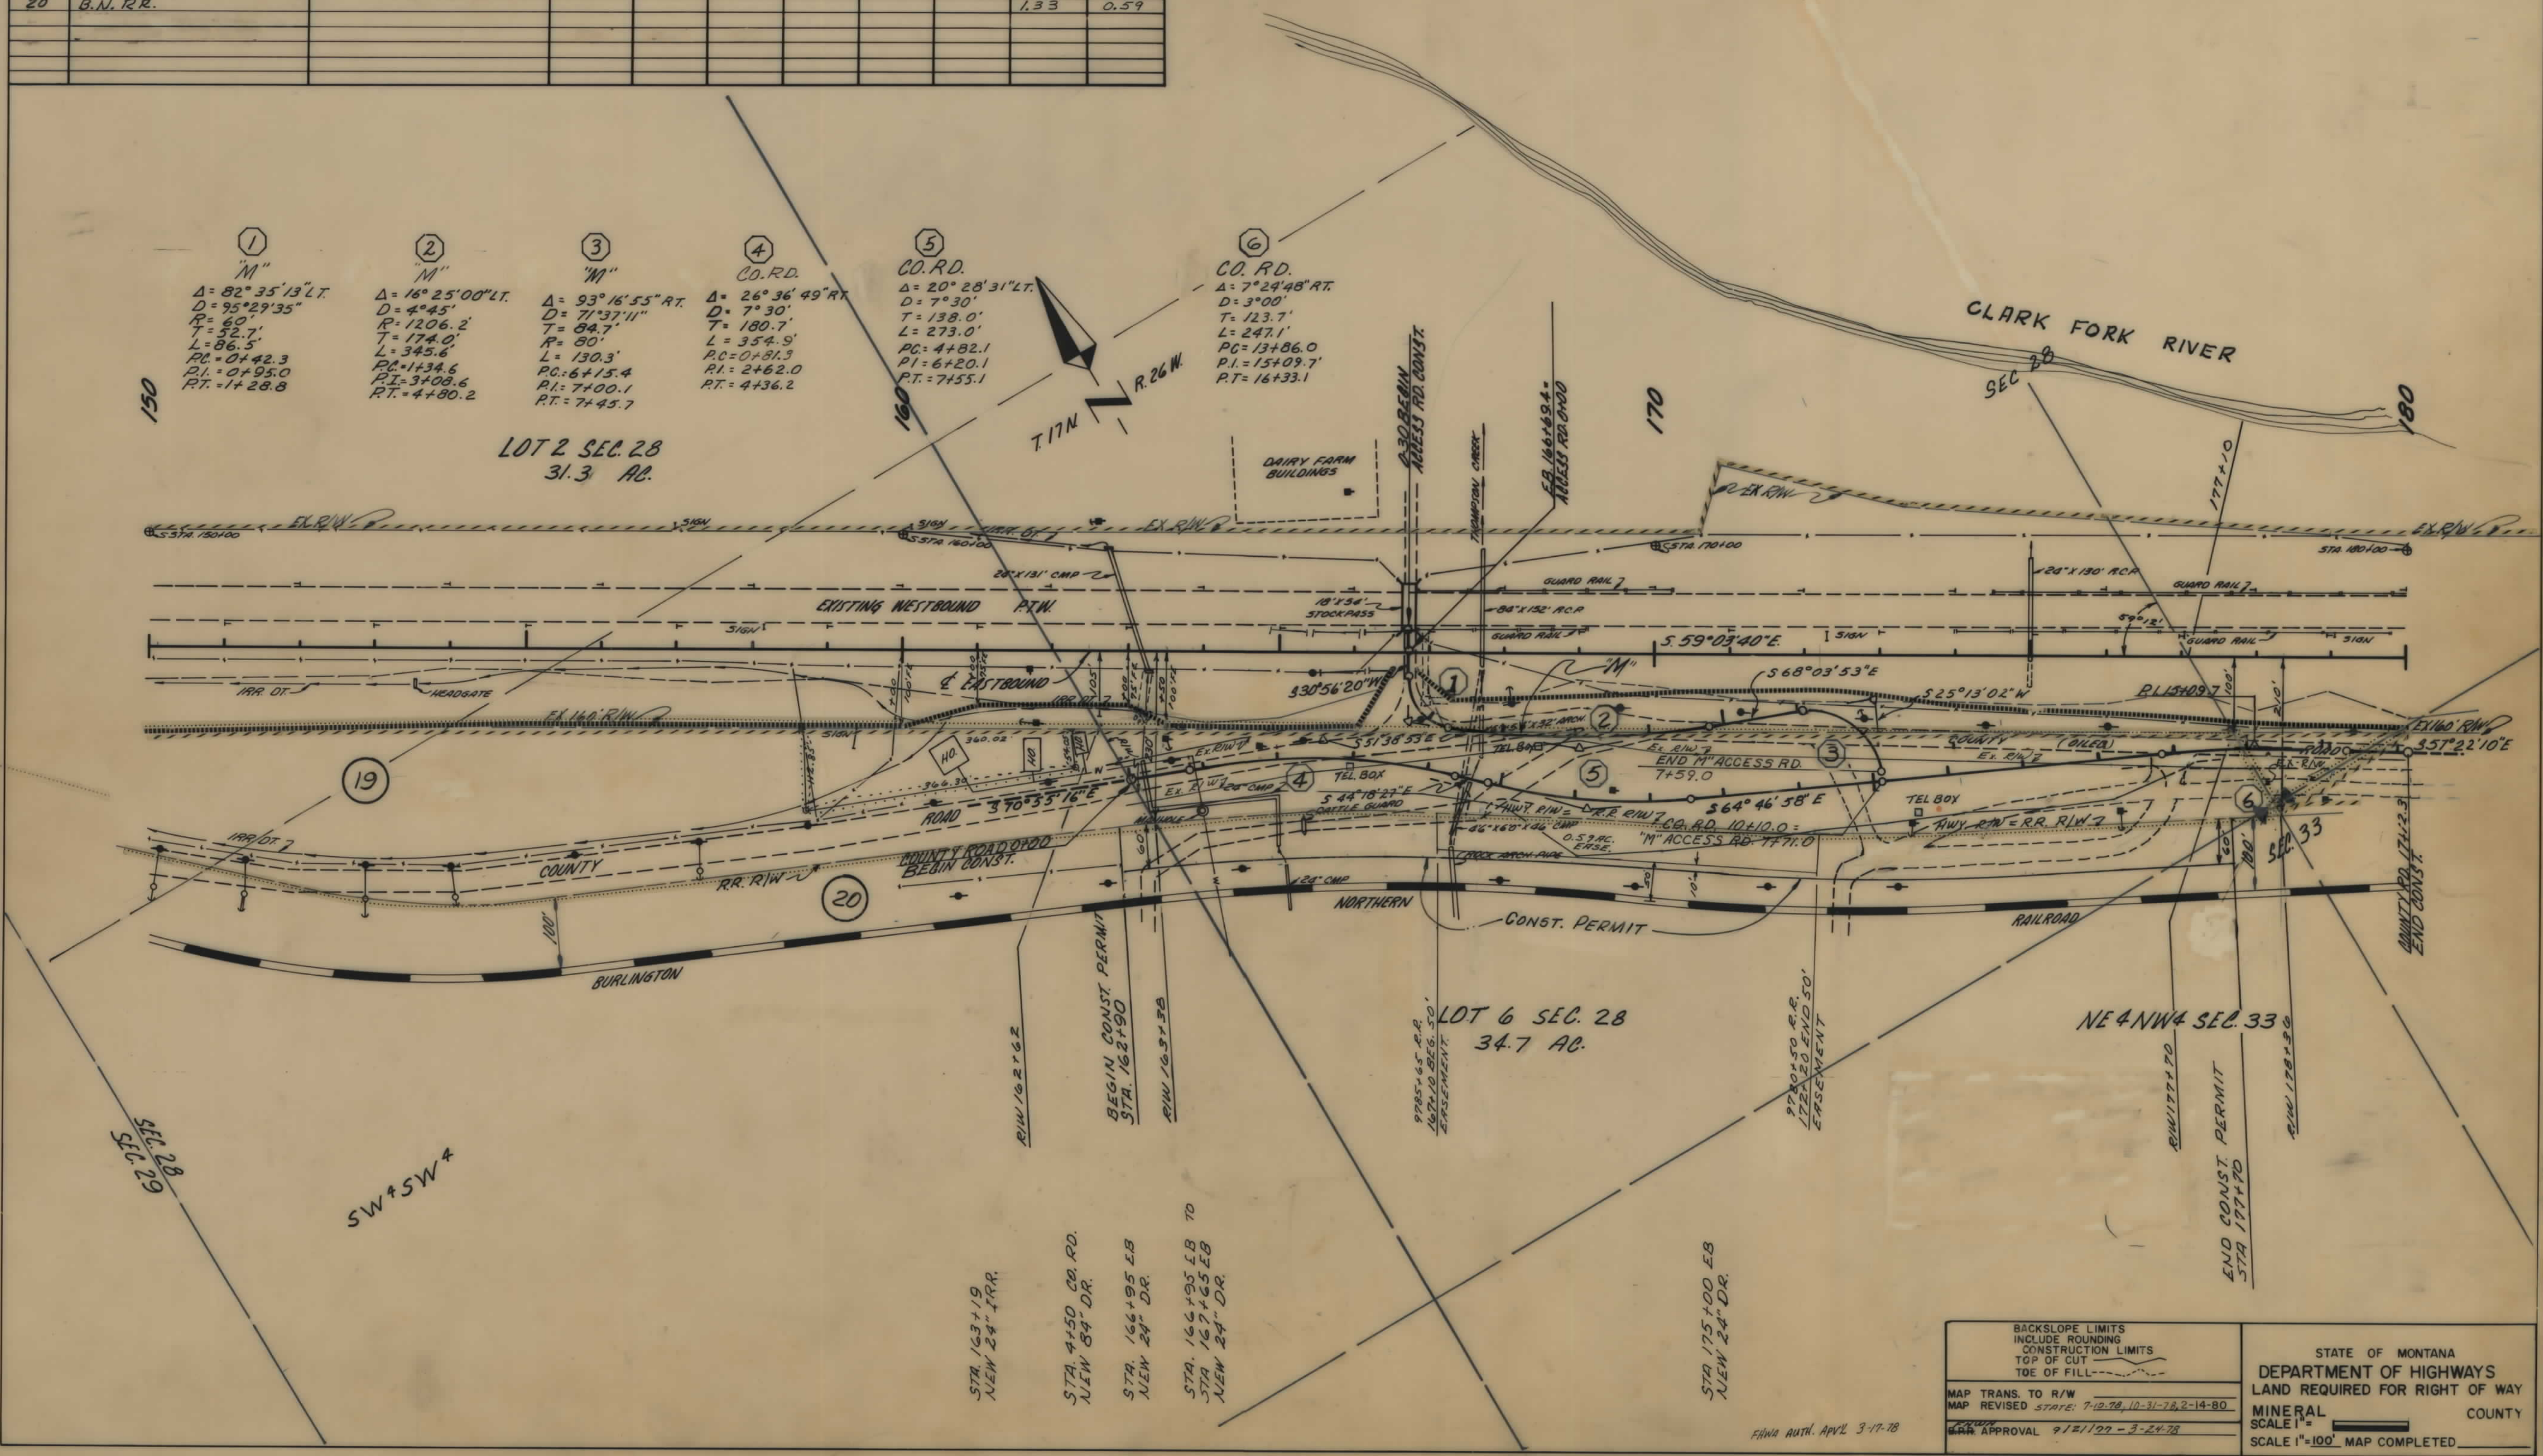

BACKSLOPE LIMITS
INCLUDE ROUNDING
CONSTRUCTION LIMITS
TOP OF CUT
TOE OF FILL

STATE OF MONTANA
DEPARTMENT OF HIGHWAYS
LAND REQUIRED FOR RIGHT OF WAY
MINERAL COUNTY
SCALE 1"=100' MAP COMPLETED

MAP TRANS. TO R/W
MAP REVISED STATE: 7-10-78, 10-31-78, 2-14-80
APPROVAL 9/21/77 - 3-24-78

FHWA AUTH. APRIL 3-17-78

