


PLANS
NOT
TO
SCALE

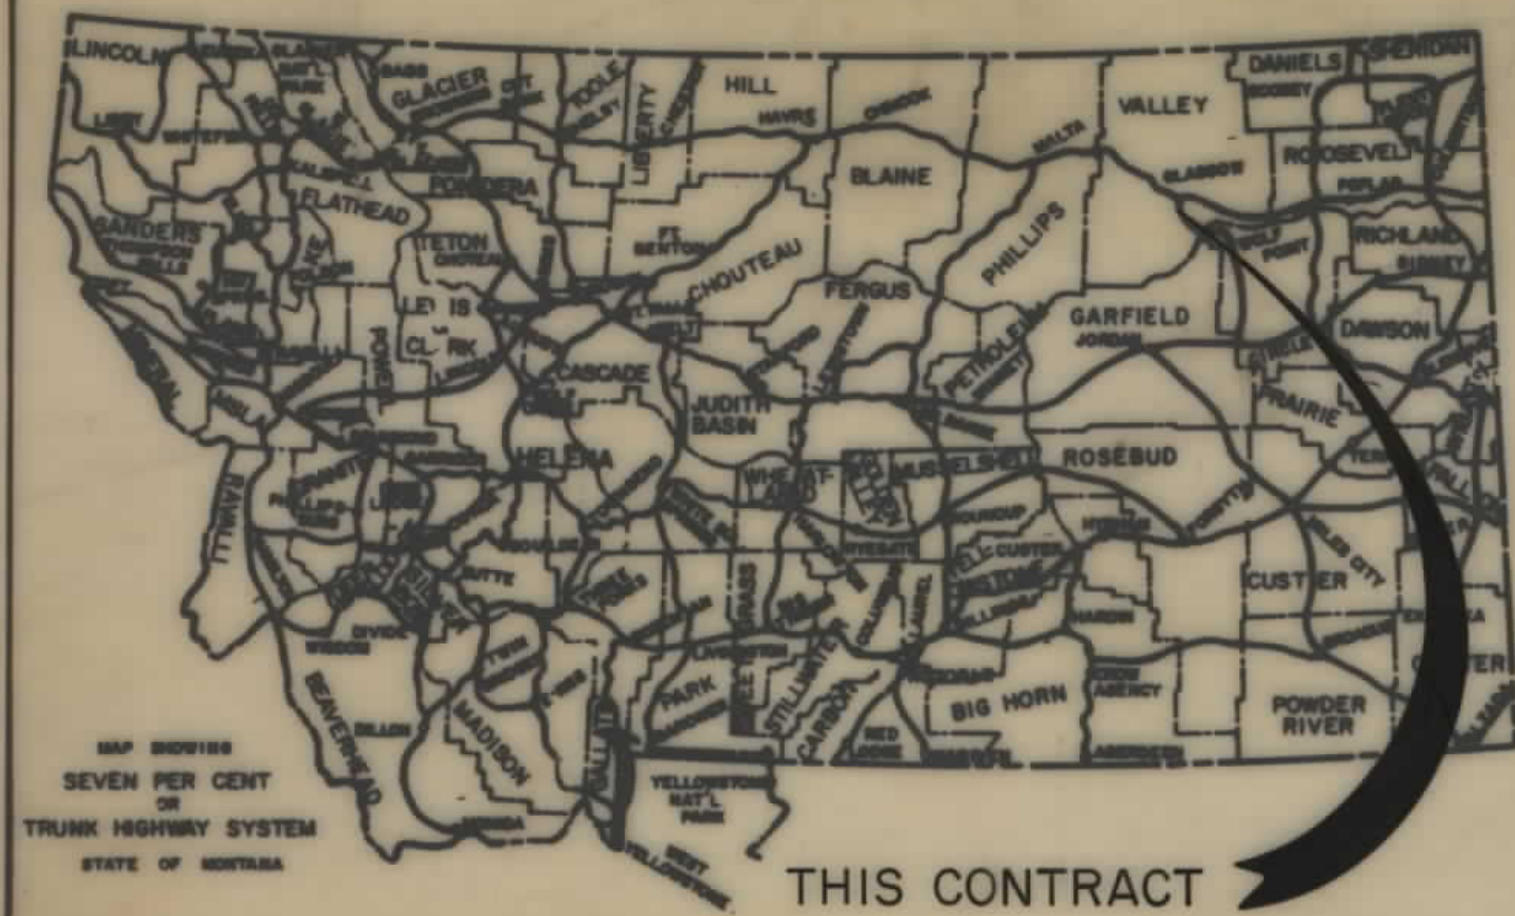

STATE OF MONTANA

DEPARTMENT OF HIGHWAYS

RIGHT OF WAY PLAN OF FEDERAL AID PROJECT NO. F42-3(1)59


R/W & PE

FORT PECK - GLASGOW


VALLEY COUNTY

15.4 MILES

SCALE: 1"=100'

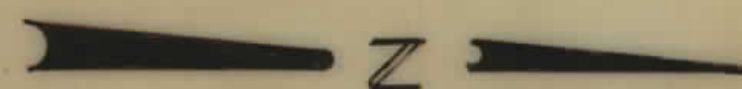

SCALE: 1"= ONE MILE

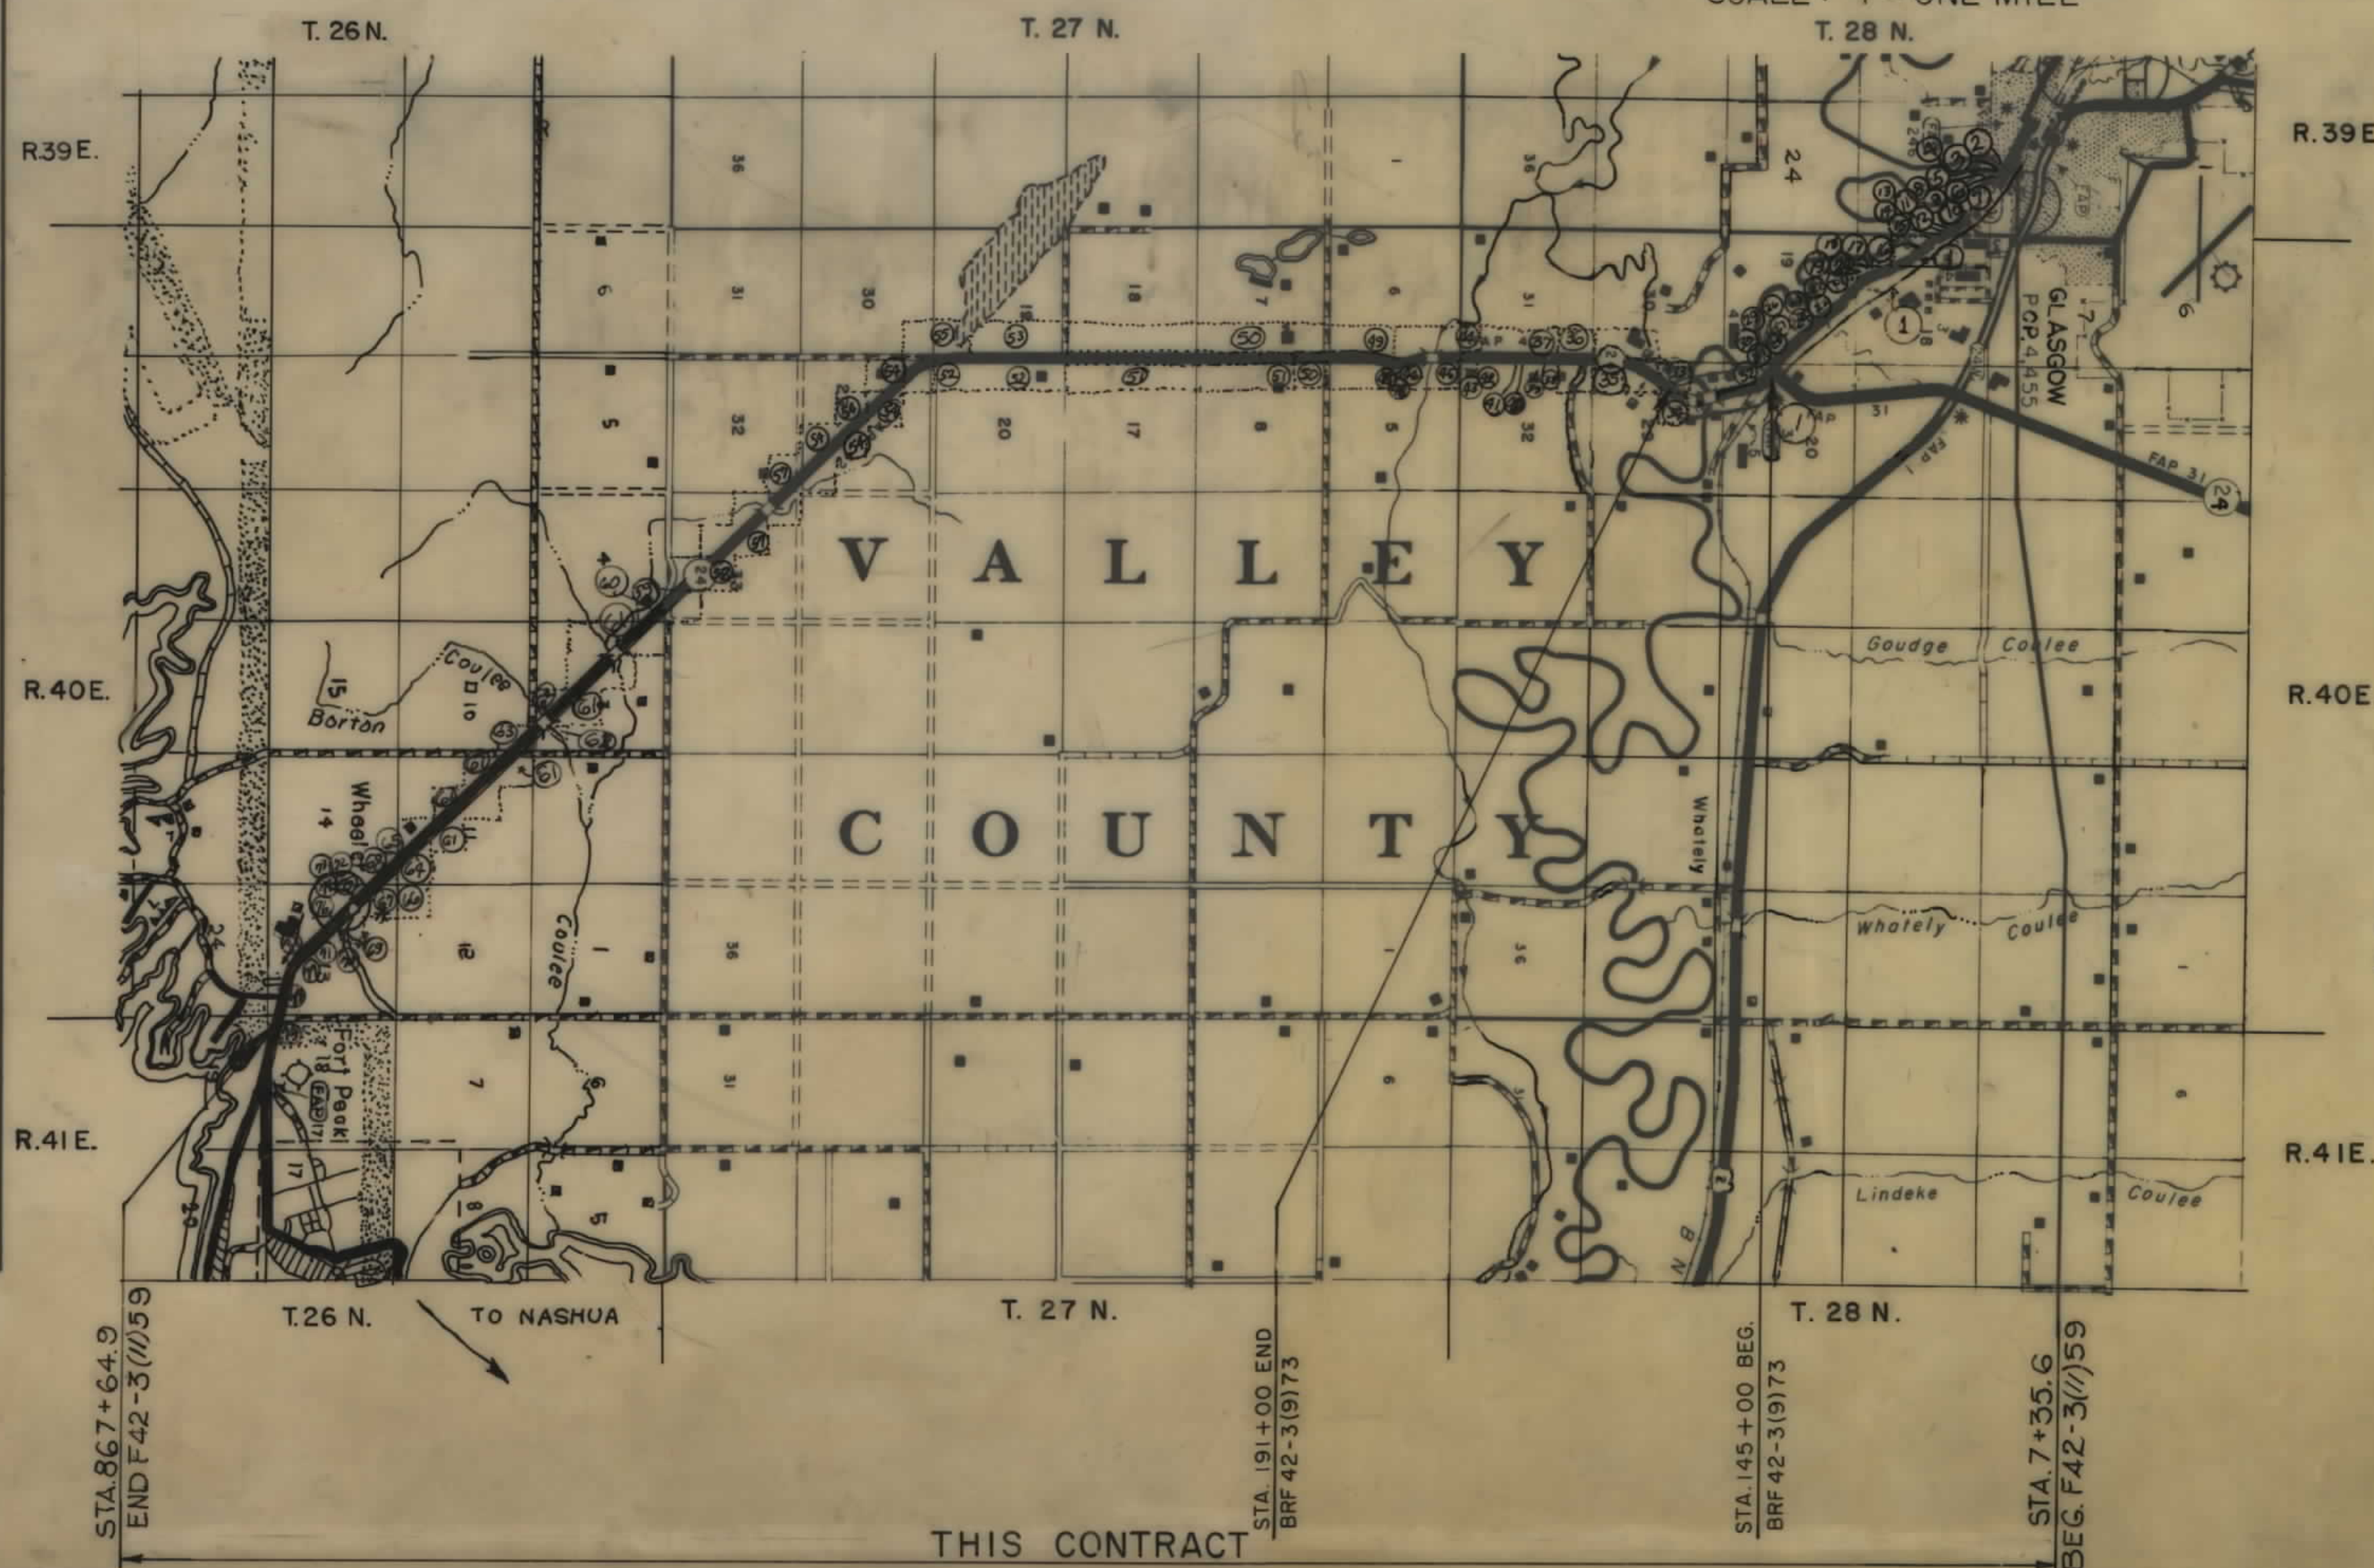

INDEX

PARCEL NO.	OWNERSHIPS	SHEET NO.
1	BURLINGTON NORTHERN RAILWAY CO.	3-7
2	BURLINGTON NORTHERN RAILWAY CO.	5
3	ROY C. & MARY ANN ELLSWORTH	3
4	ESTATE OF FRANK MERSEN, SR.	3
5	BARBARA A. PROSTROLO	3
6	STEVEN J. & JEANNETTE M. PHILLIPS	3
7	IVAN LARRY & PATRICIA MILLER	3
8	DELETED	
9	DELETED	
10	ROY C. & MARY ANN ELLSWORTH	3
11	DELETED	
12	RICHARD E. & MARTHA L. RONDE	3, 4
13	KENNETH W. SCOTT	4
14	CITY OF GLASGOW	4
15	FRANKS GALLAGHER, TRUSTEE OF HAZEL GALLAGHER TRUST	4
16	DALE A. & VIOLA DASCHER	4, 5
17	DALE A. & VIOLA DASCHER	5
18	GLASGOW LIVESTOCK SALES CO.	5
19	KELVIN D. & JOYCE M. MOREHOUSE	5
20	CORWIN D. KELM	5
21	KEITH J. MOREHOUSE	5, 6
22	SCOTT & BEVERLY J. FERGUSON	6
23	LEONARD E. & DONALD L. NUETH	6
24	JOHNNIE CAFFE	6
25	MARTIN R. CONNELL	6
26	DELETED	
27	"	
28	"	
29	"	
30	"	
31	JOHNNIE CAFFE	7
32	DELETED	
33	DELETED	
34	PAULINE H. DEBERRY	8, 9
35	DELETED	
36	LEONARD H. LANGEN	9
37	RICHARD & MARTHA RONDE, et al.	9
38	OLBERT CATTLE CO.	10, 11
39	RICHARD & JUNE WEBER	10
40	HYRAM W. & CECELIA PETERS	10
21	GLASGOW LIVESTOCK SALES CO.	5

FOR LIMITED ACCESS
CONTROL RESOLUTION
SEE SHEET NO. 2

STATE OF MONTANA DEPARTMENT OF HIGHWAYS	
APPROVED: December 19, 1988	
GARY J. WICKS DIRECTOR OF HIGHWAYS BY: <i>Stephen C. Kologli</i>	
CHIEF PRECONSTRUCTION BUREAU	
U.S. DEPARTMENT OF TRANSPORTATION FEDERAL HIGHWAY ADMINISTRATION	
APPROVED: F.H.W.A. DIVISION ADMINISTRATOR	
DATE: 2-27-89	

REVISED 5-15-89, 5-17-89,
7-20-89, 9-7-89,
2-24-90

THIS CONTRACT


RELATED PROJECTS

ASSOCIATED PROJECT
AGREEMENT NUMBERS


OWNERSHIPS									
PARCEL	NAME	ADDRESS	TOTAL AREA	GROSS R/W AREA	R.T.W. AREA	AREA TO BE ACQUIRED	REMAINDER		CONST. PERMIT AREA
1	Burlington Northern R.R. Co.	SEE SHEET NO. 7					LEFT	RIGHT	
12	Richard F. & Agatha. Pohde	Box 944 Glasgow, Mt. 59230	FOR	LIMITED	ACCESS	CONTROL ONLY			
13	Kenneth W. Scott	HCR 211-1054 Glasgow, Mt. 59230	FOR	LIMITED	ACCESS	CONTROL ONLY			
14	City of Glasgow	319 3RD ST. So. GLASGOW, MT. 59230							0.09 Ac
15	FRANCIS GALLAGHER TRUSTEE OF TRAIL	Box 512, GLASGOW, MT. 59230	FOR	LIMITED	ACCESS	CONTROL ONLY			
16	H. GALLAGHER TRUST, DONALD GALLAGHER	320 5TH AVE. So. GLASGOW, MT. 59230							
	Dale A. & Viola Dasher	SEE SHEET NO. 6							

STATE	PROJECT NO.	SHEET NO.	TOTAL SHEETS
MONT.	F42-3(11)59	4	30

FORT PECK-GLASGOW

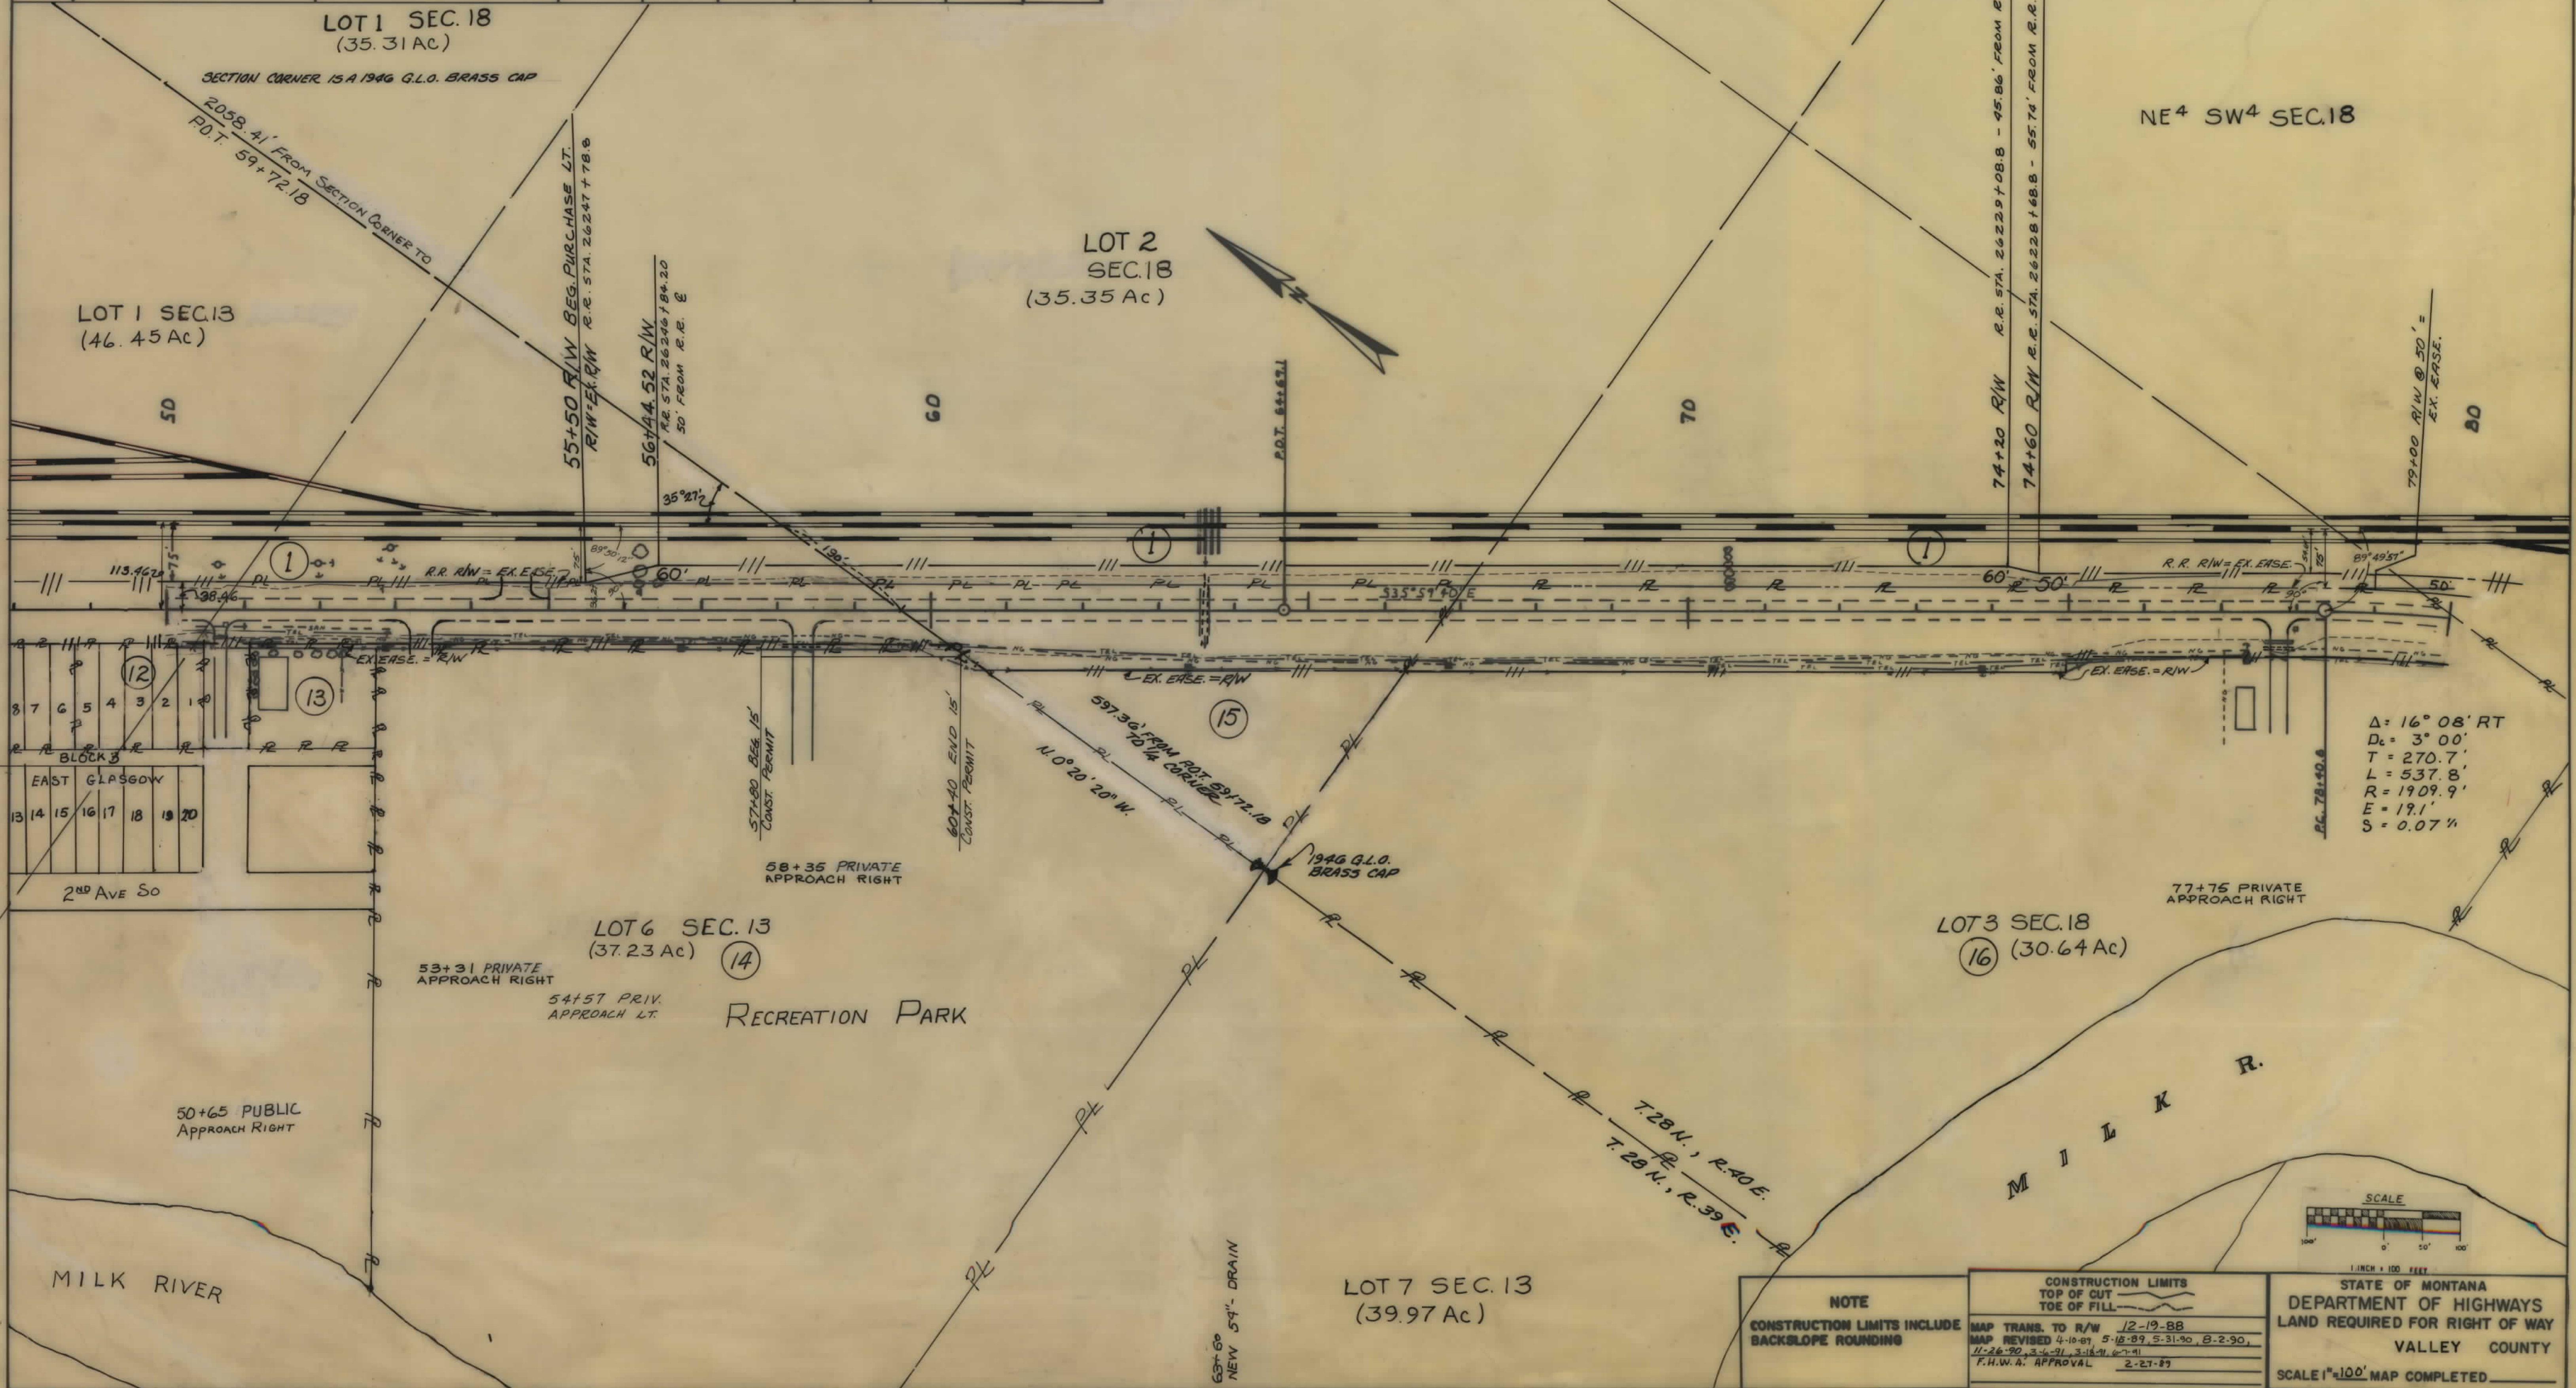

$\Delta = 16^{\circ} 08' RT$
 $D_c = 3^{\circ} 00'$
 $T = 270.7'$
 $L = 537.8'$
 $R = 1909.9'$
 $E = 19.1'$
 $S = 0.07 \%$

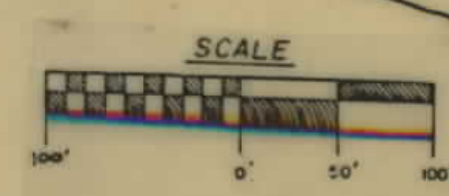


NOTE		CONSTRUCTION LIMITS		STATE OF MONTANA	
CONSTRUCTION LIMITS INCLUDE BACKSLOPE ROUNDING		TOP OF CUT	TOE OF FILL	DEPARTMENT OF HIGHWAYS	
		MAP TRANS. TO R/W	12-19-88	LAND REQUIRED FOR RIGHT OF WAY	
		MAP REVISED	4-10-89, 5-12-89, 5-31-90, 8-2-90, 11-26-90, 3-4-91, 3-14-91, 6-7-91	VALLEY COUNTY	
		F.H.W.A. APPROVAL	2-27-89	SCALE 1"=100' MAP COMPLETED	

OWNERSHIPS									
PARCEL	NAME	ADDRESS	TOTAL AREA	GROSS R/W AREA	R.T.W. AREA	AREA TO BE ACQUIRED	REMAINDER		CONST. PERMIT AREA
1	Burlington Northern R.R.	SEE SHEET NO. 7							
16	Dale A. & Viola Dascher	Frt. Peck Rte, Glasgow Mt. 59230		FOR	LIMITED	ACCESS	CONTROL	ONLY	
17	" " "	" " "		"	"	"	"	"	
18	Glasgow Livestock Sales Co.	Box 329 Glasgow Mt. 59230		"	"	"	"	"	
19	Kelvin D. & Joyce M. Morehouse	Frt. Peck Rte, Glasgow Mt. 59230		FOR	LIMITED	ACCESS	CONTROL	ONLY	
20	Corwin D. Helm	Frt. Peck Rte, Glasgow Mt. 59230		FOR	LIMITED	ACCESS	CONTROL	ONLY	
21	Keith J. Morehouse	Frt. Peck Rte, Glasgow Mt. 59230	SEE SHEET NO. 6						
2	Burlington Northern RR	(Non Operating R/W)		4.03 Ac.	3.57 Ac.	0.46 Ac.			
21	GLASGOW LIVESTOCK SALES CO., A MT CORP.			* FOR NEGOTIATIONS ONLY					

* PARCEL 2 IMPROVEMENTS OWNED BY THE LESSEE

STATE	PROJECT NO.	SHEET NO.	TOTAL SHEETS
MONT.	F42-3(11)59	5	30

FORT PECK-GLASGOW

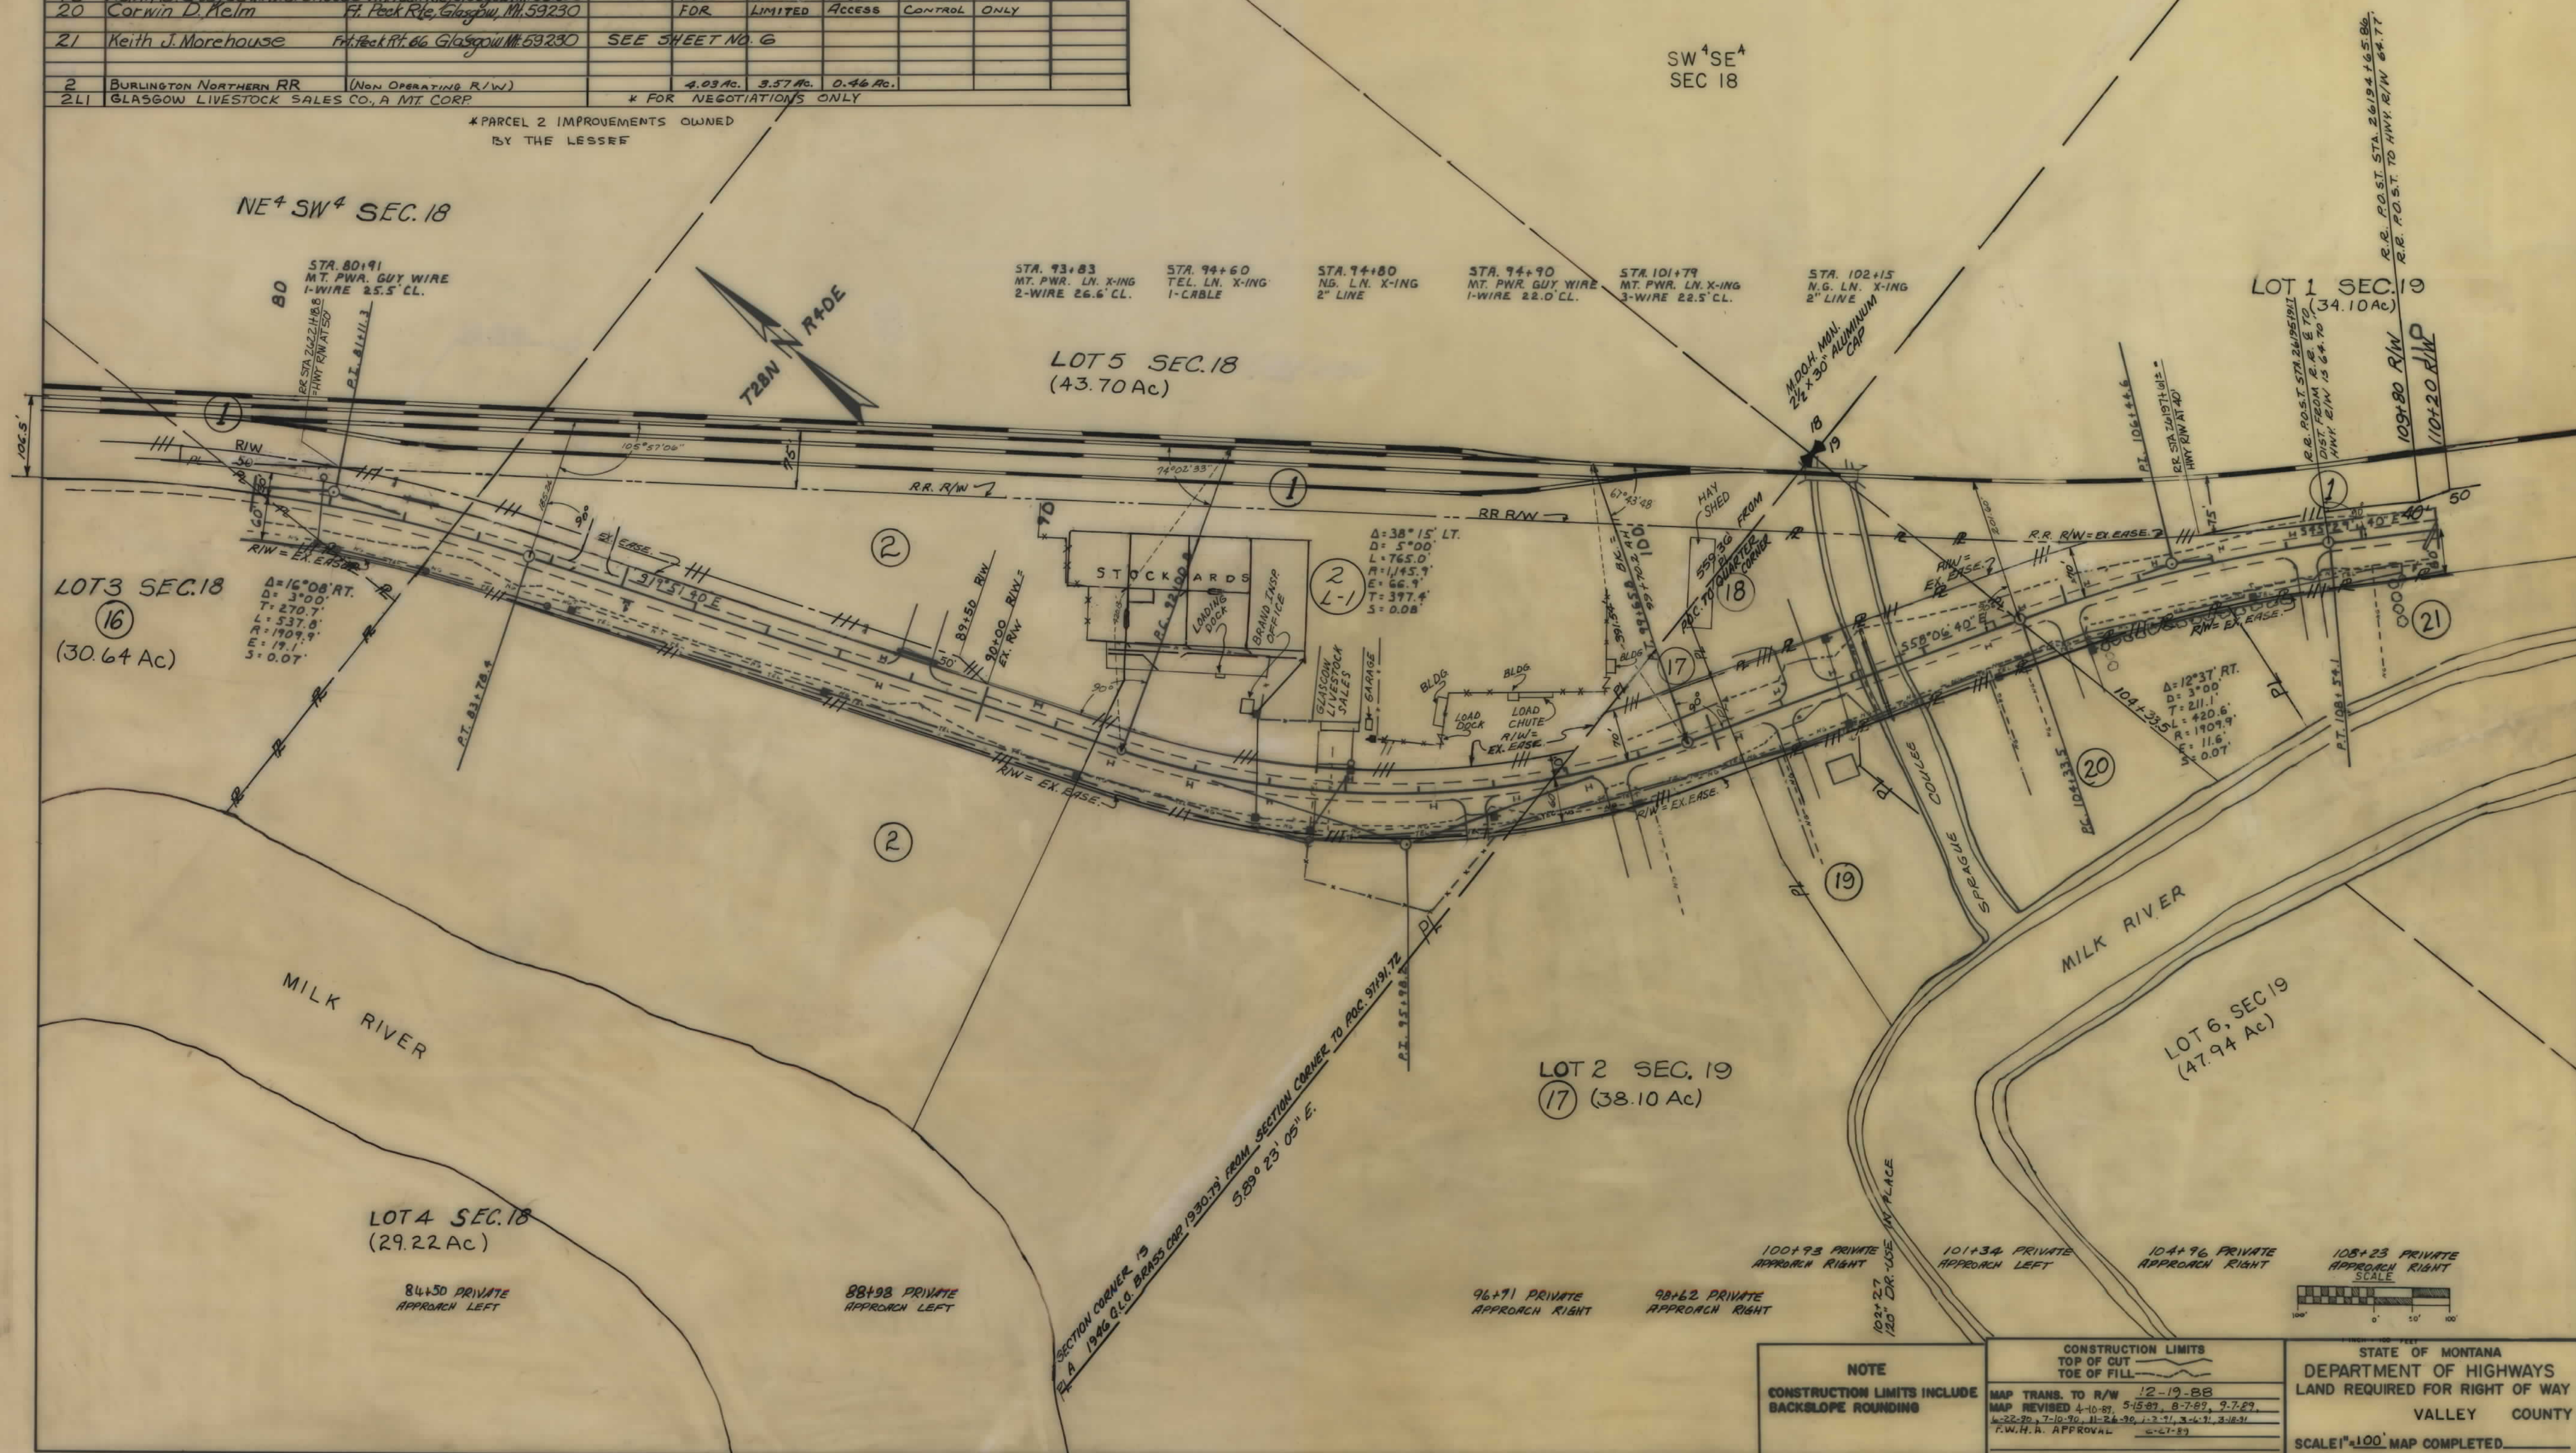

NOTE

CONSTRUCTION LIMITS INCLUDE BACKSLOPE ROUNDING

CONSTRUCTION LIMITS
TOP OF CUT
TOE OF FILL

MAP TRANS. TO R/W 12-19-88
MAP REVISED 4-10-89, 5-15-89, 8-7-89, 9-7-89,
10-22-89, 7-10-90, 11-24-90, 1-2-91, 3-4-91, 3-18-91
F.W.H.A. APPROVAL


STATE OF MONTANA
DEPARTMENT OF HIGHWAYS
LAND REQUIRED FOR RIGHT OF WAY
VALLEY COUNTY

SCALE 1"=100' MAP COMPLETED

OWNERSHIPS									
PARCEL	NAME	ADDRESS	TOTAL AREA	GROSS R/W AREA	R.T.W. AREA	AREA TO BE ACQUIRED	REMAINDER		CONST. PERMIT AREA
							LEFT	RIGHT	EASE-AREA
1	BURLINGTON NORTHERN RAILWAY CO.	777 Main 2600 Continental Plaza		2.81 Ac.		2.81 Ac.			1.19 Ac.
31	JOHNNIE CAFE INC.	P.O. Box 204, GLASGOW, MT. 59230							0.02 Ac.
32	DELETED								0.08 Ac.
33	DELETED								
24	JOHNNIE CAFE INC.	Box 204, GLASGOW, MT. 59230		-0-	-0-	-0-			0.02 Ac.

STATE	PROJECT NO.	SHEET NO.	TOTAL SHEETS
MONT.	F42-3(1)59	7	30

FORT PECK - GLASGOW

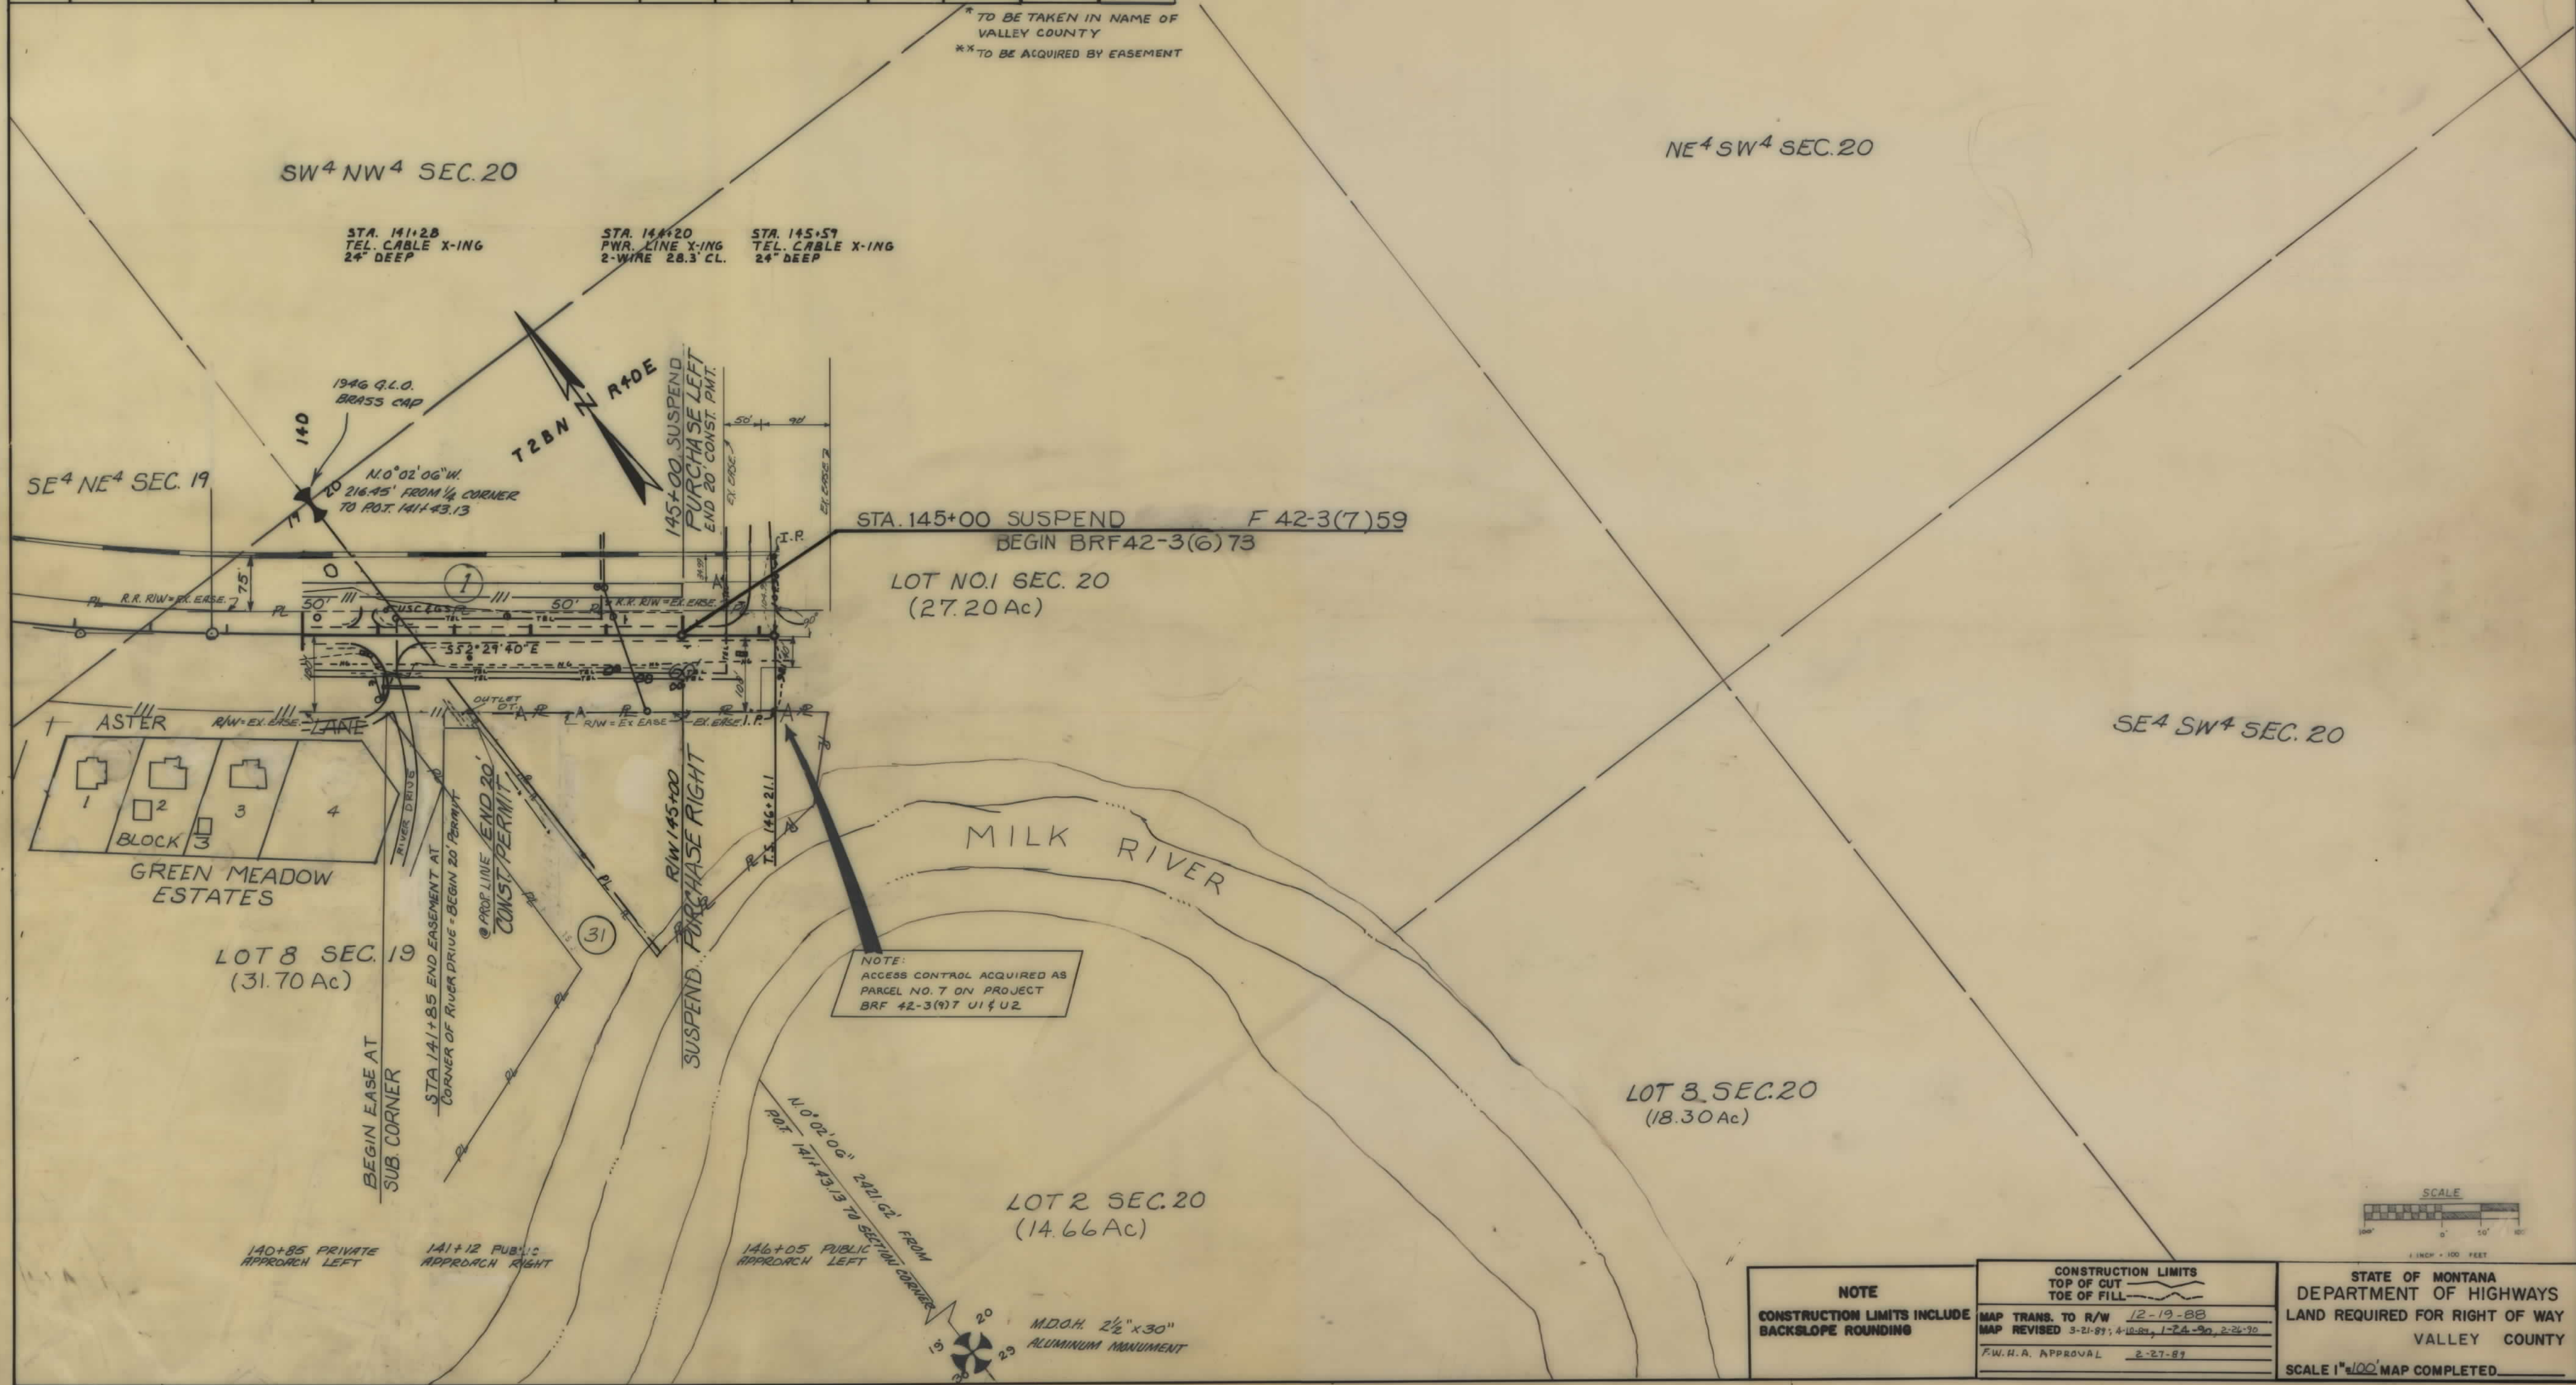


OWNERSHIPS									
PARCEL	NAME	ADDRESS	TOTAL AREA	GROSS R/W AREA	R.T.W. AREA	AREA TO BE ACQUIRED	REMAINDER		CONST. PERMIT AREA
38	Olfert Cattle Co.	Frazer, Mt. 59225	SEE	SHEET 11					
39	Richard A. & June Weber	Ft. Peck Rt. Glasgow, Mt. 59230		0.77 AC.	0.46 AC.	0.31 AC.			
40	HYRAM W. & CECELIA PETERS	SOUTH RITE 79 FORT PECK, MONT. 59223		0.76 AC.	0.45 AC.	0.27 AC.			
41	Walter K. & Frances C. Newton	Box 186 Glasgow, Mt. 59230		0.07 AC.	0.05 AC.	0.02 AC.			
42	RICHARD J. & CAROL J. THEUSON	FT. PECK RT. GLASGOW, MT. 59230		0.02 AC.	-0-	0.02 AC.			
43	FEDERAL LAND BANK OF MONTANA	110 S.S., GLASGOW, MT. 59230		0.25 AC.	-0-	0.25 AC.			
44	CHARLES L. & LORETTA W. WILSON	FT. PECK RT. 795, GLASGOW, MT.	SEE	SHEET 11					
81	GLASGOW IRRIGATION DISTRICT	FOR NEGOTIATION ONLY							
85	DELETED								

* C/D LAWRENCE M. & CAROL ANN NAYES

STATE	PROJECT NO.	SHEET NO.	TOTAL SHEETS
MONT.	F42-3(11)59	10	30

FORT PECK - GLASGOW

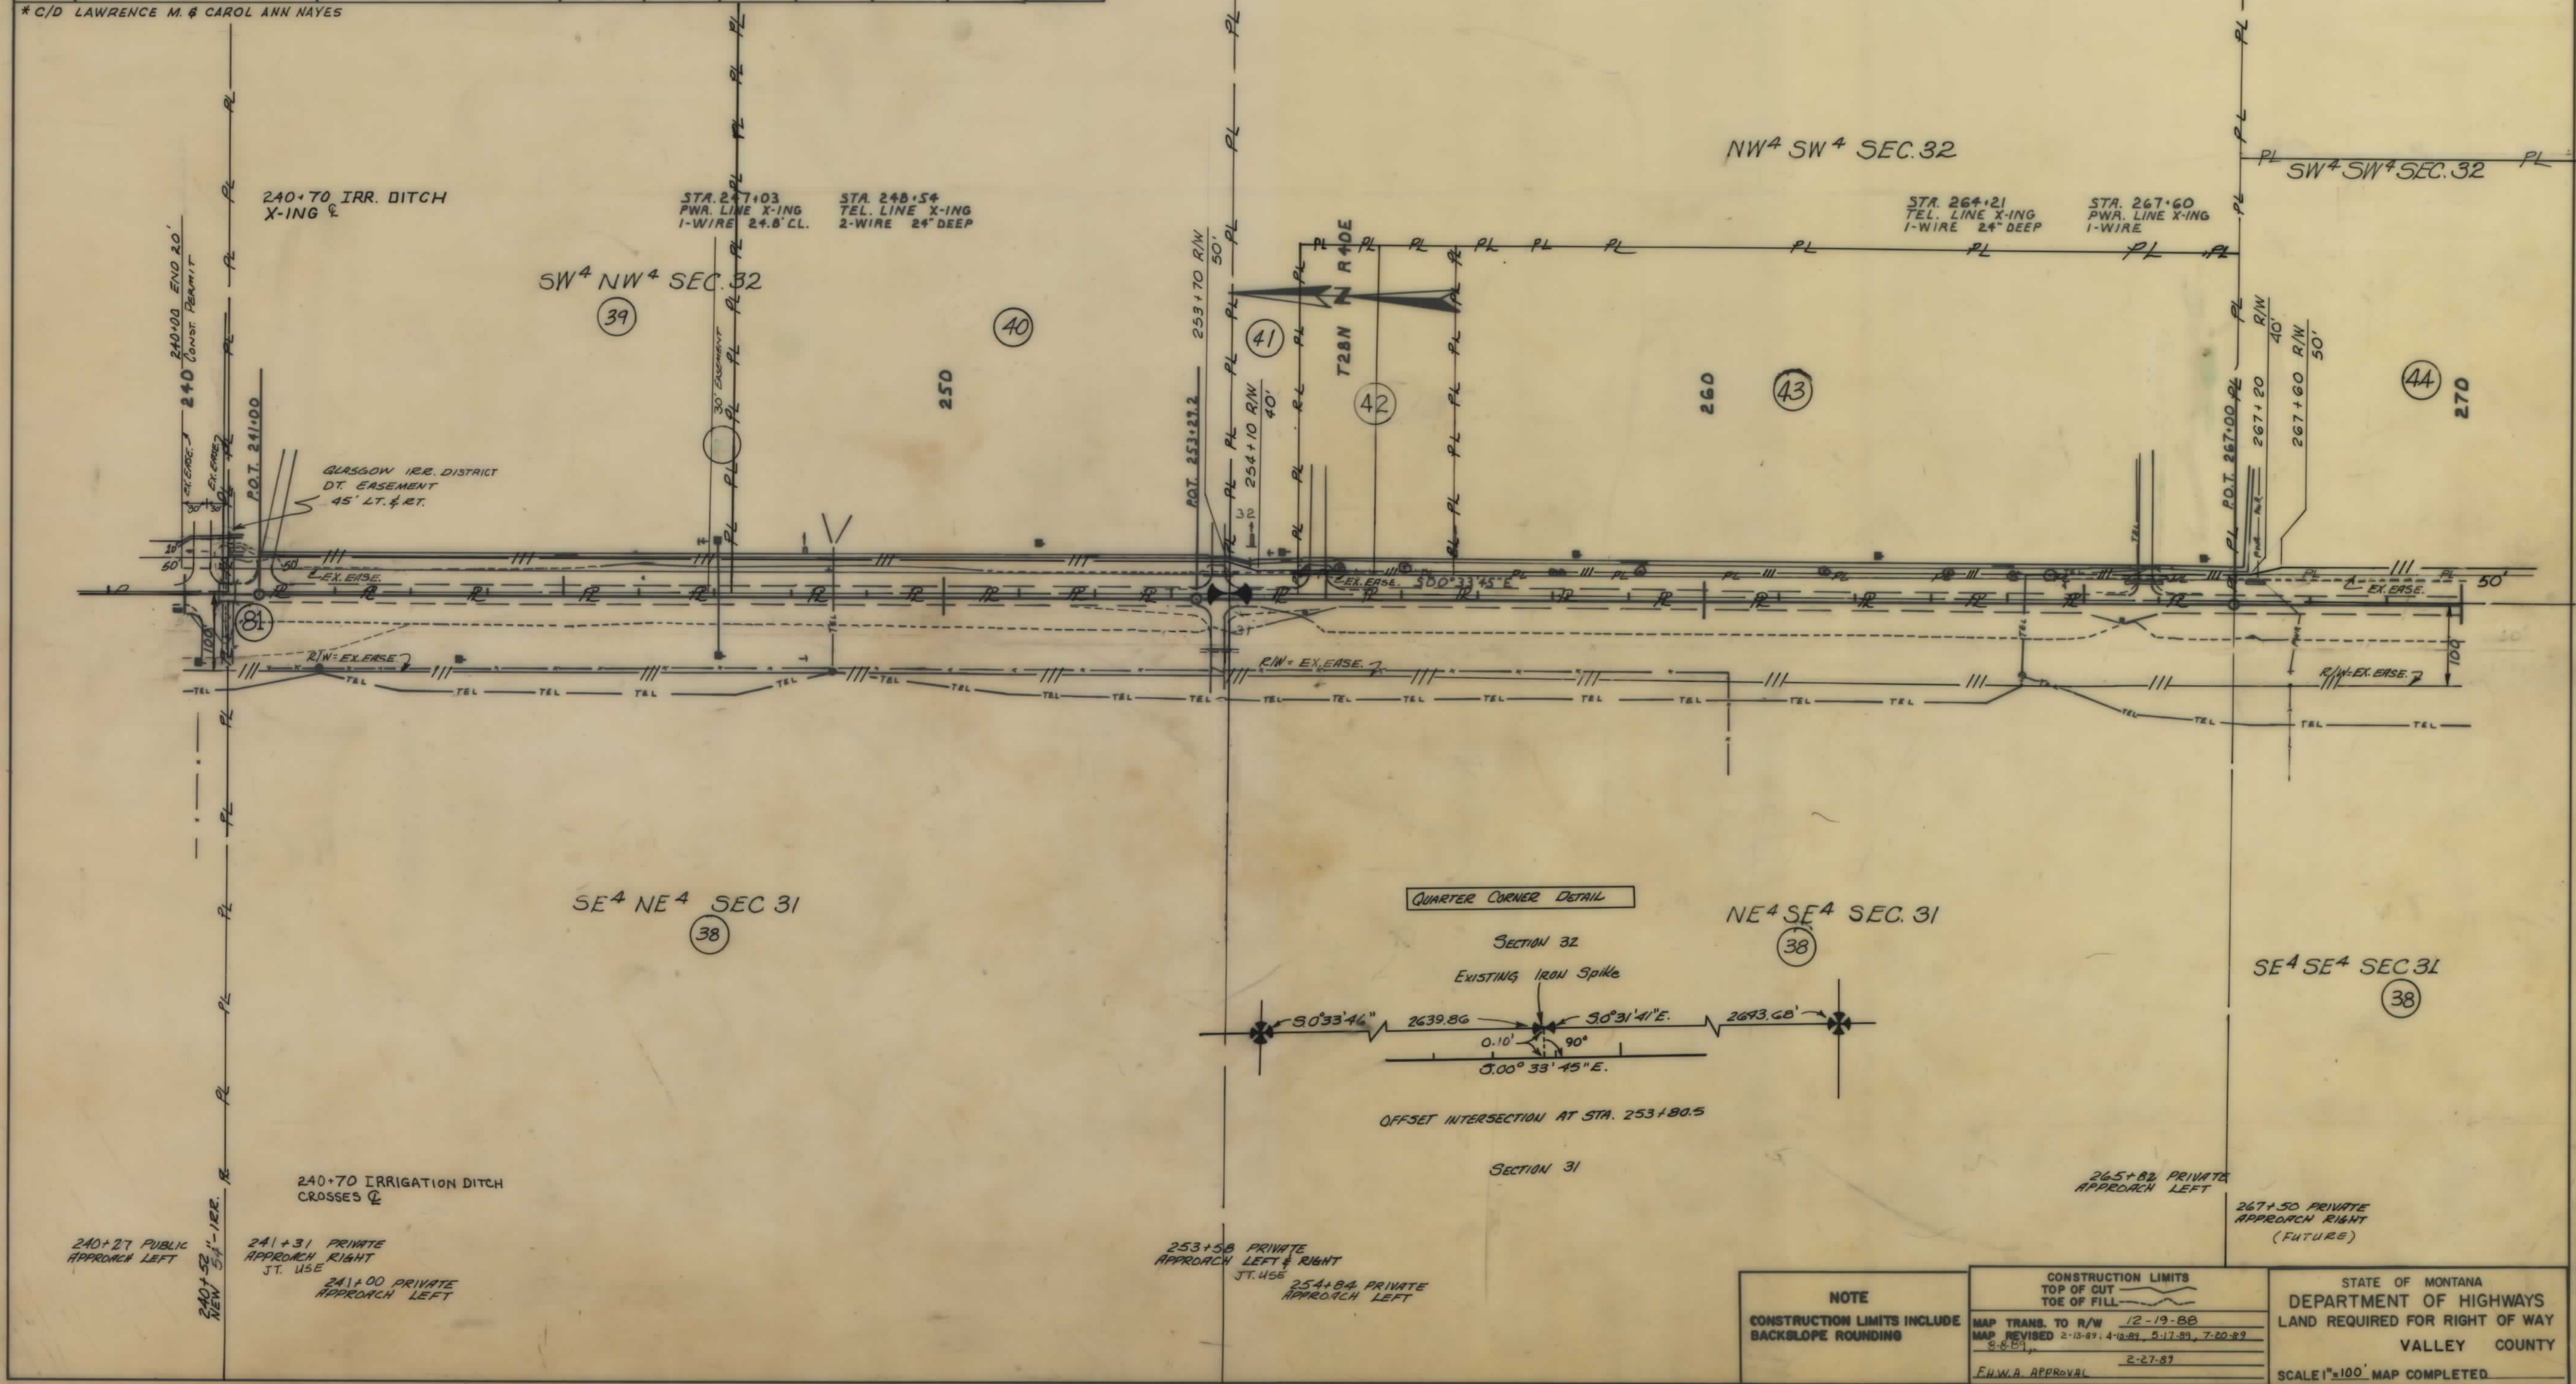

NOTE

CONSTRUCTION LIMITS INCLUDE BACKSLOPE ROUNDING

CONSTRUCTION LIMITS
TOP OF CUT
TOE OF FILL

MAP TRANS. TO R/W 12-19-88
MAP REVISED 2-13-89, 4-10-89, 5-17-89, 7-20-89
S-6-B-1
E.H.W.A. APPROVAL 2-27-89



STATE OF MONTANA
DEPARTMENT OF HIGHWAYS
LAND REQUIRED FOR RIGHT OF WAY
VALLEY COUNTY

SCALE 1"=100' MAP COMPLETED

OWNERSHIPS									
PARCEL	NAME	ADDRESS	TOTAL AREA	GROSS R/W AREA	R.T.W. AREA	AREA TO BE ACQUIRED	REMAINDER		CONST. PERMIT AREA
45	Lyle G. Shipo	HOR 271-1525 Glasgow Mt. 59230		7.40 AC.	1.88 AC.	5.52 AC.			
47	TRUST CORPORATION OF MONTANA	Box 5003, 471 E. 1st St., Helena, MT 59603		2.80 AC.	1.75 AC.	1.05 AC.			
48	DELETED								
49	DORVAL KITTLESON		SEE SHEET NO. 13						
50	ROBERT E. LEE (LESSOR)		SEE SHEET NO. 13						
	TED SCHYE, LOUIS SATNER & GALEN MAAS (LESSEES)								

STATE	PROJECT NO.	SHEET NO.	TOTAL SHEETS
MONT.	F42-3(11)59	12	30

FORT PECK-GLASGOW

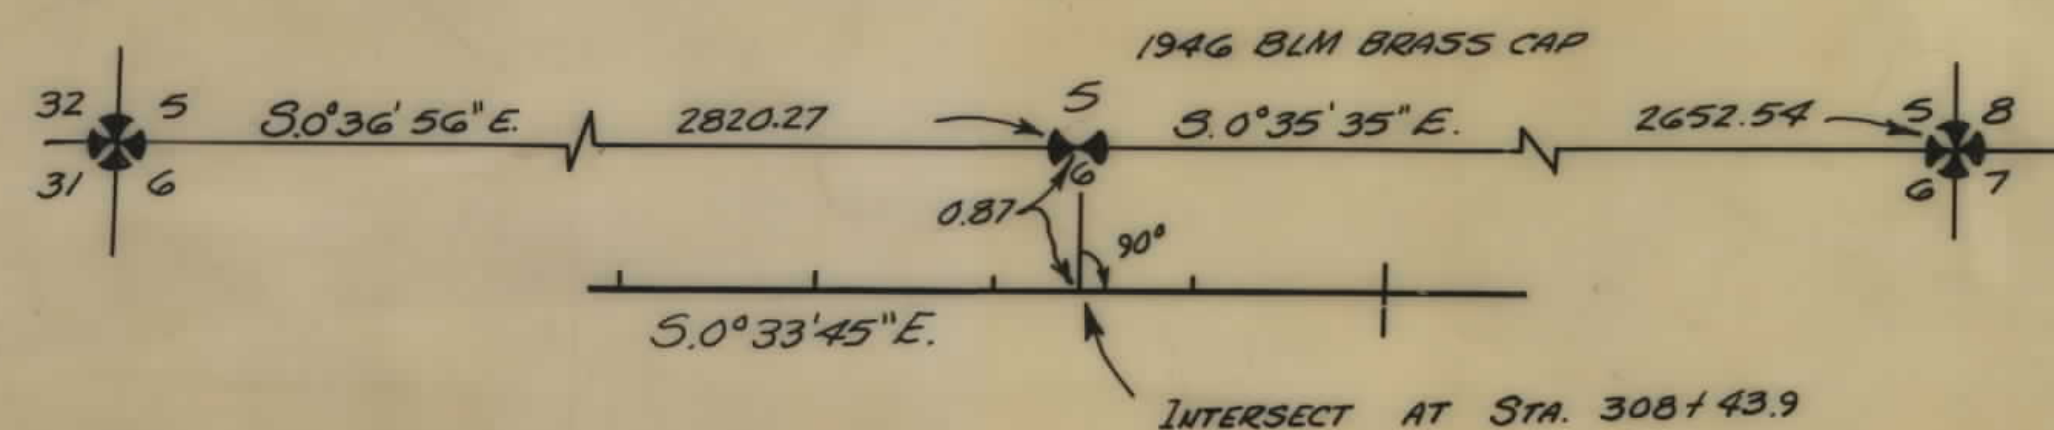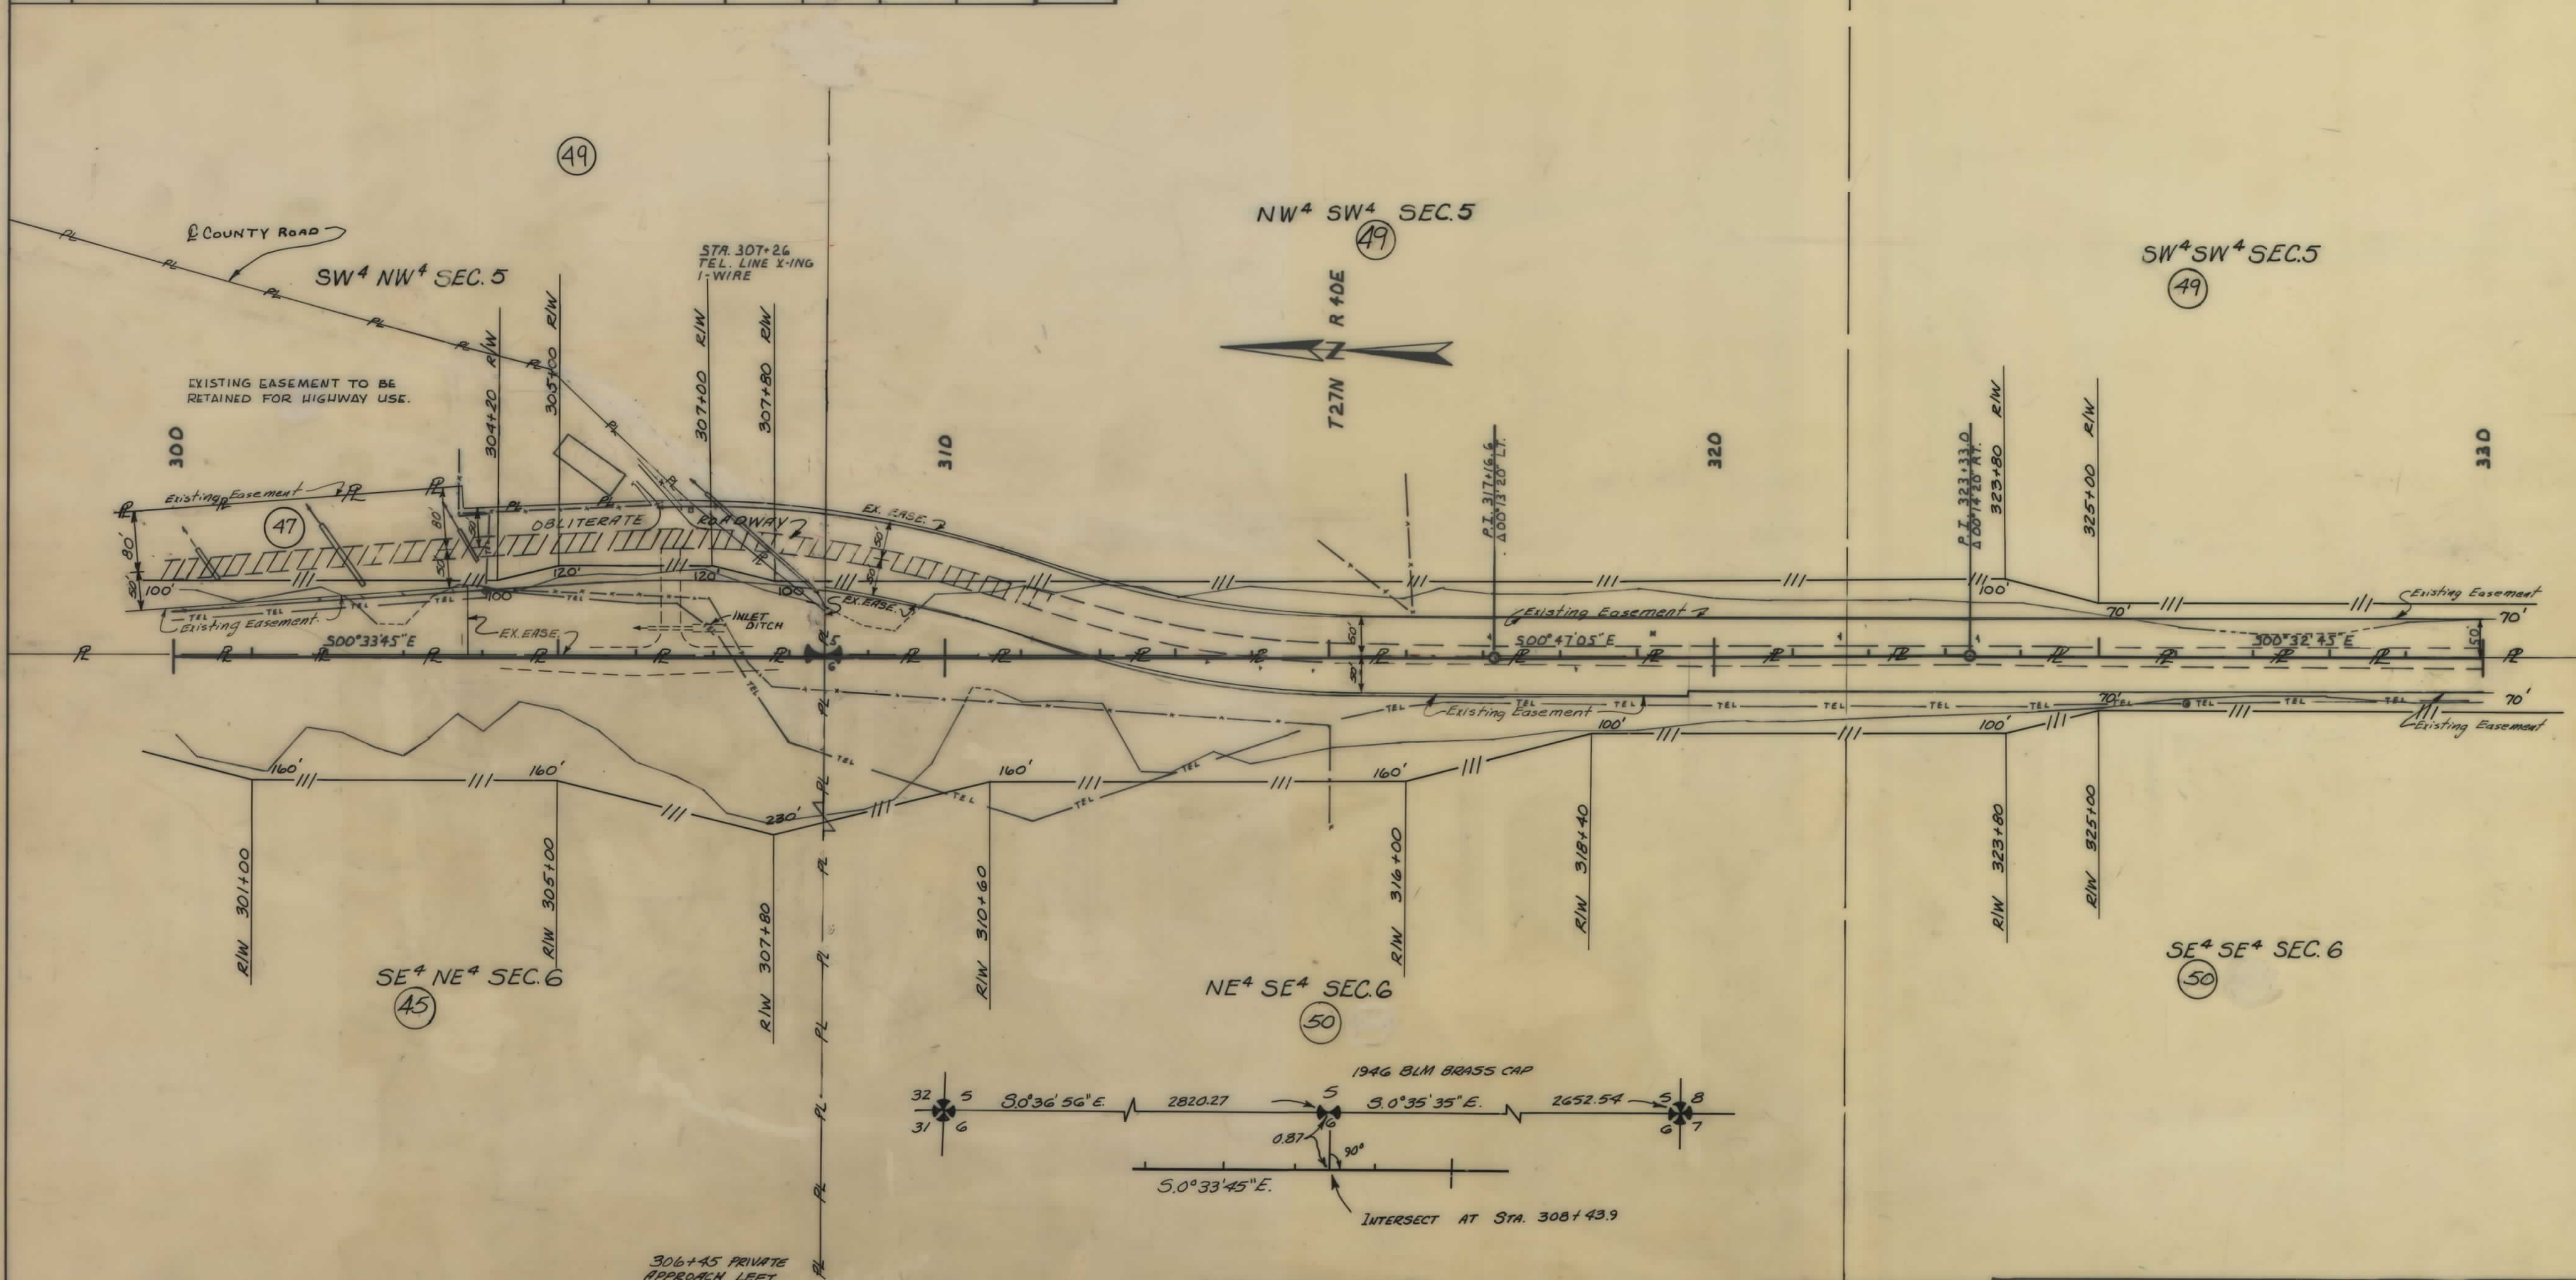


SECTION CORNER DETAIL

NOTE CONSTRUCTION LIMITS INCLUDE BACKSLOPE ROUNDING	CONSTRUCTION LIMITS TOP OF CUT TOE OF FILL		STATE OF MONTANA DEPARTMENT OF HIGHWAYS LAND REQUIRED FOR RIGHT OF WAY VALLEY COUNTY SCALE 1"=100' MAP COMPLETED
	MAP TRANS. TO R/W	12-19-88	
	MAP REVISED 4-10-91, 3-16-91, 7-23-91		
	F.H.W.A. APPROVAL	2-27-89	

OWNERSHIPS									
PARCEL	NAME	ADDRESS	TOTAL AREA	GROSS R/W AREA	R.T.W. AREA	AREA TO BE ACQUIRED	REMAINDER		CONST. PERMIT AREA
							LEFT	RIGHT	
49	Dorval Kittleson	Hwy 271 1530, GLASGOW, MT. 59230		5.25 AC.	3.19 AC.	2.06 AC.			
50	ROBERT E. LEE (LESSOR)	Box 1589, GLASGOW, MT. 59230		6.85 AC.	2.35 AC.	4.50 AC.			
	TED SCHME, LOUIS D. SATNER & GALEN R. MAHS (LESSEES)								
51	WALTER K. FRANKS C. NEWTON	SEE SHEET 16							
52	Dorval Kittleson	SEE SHEET NO. 16							

STATE	PROJECT NO.	SHEET NO.	TOTAL SHEETS
MONT.	F42-3(11)59	13	30

FORT PECK - GLASGOW

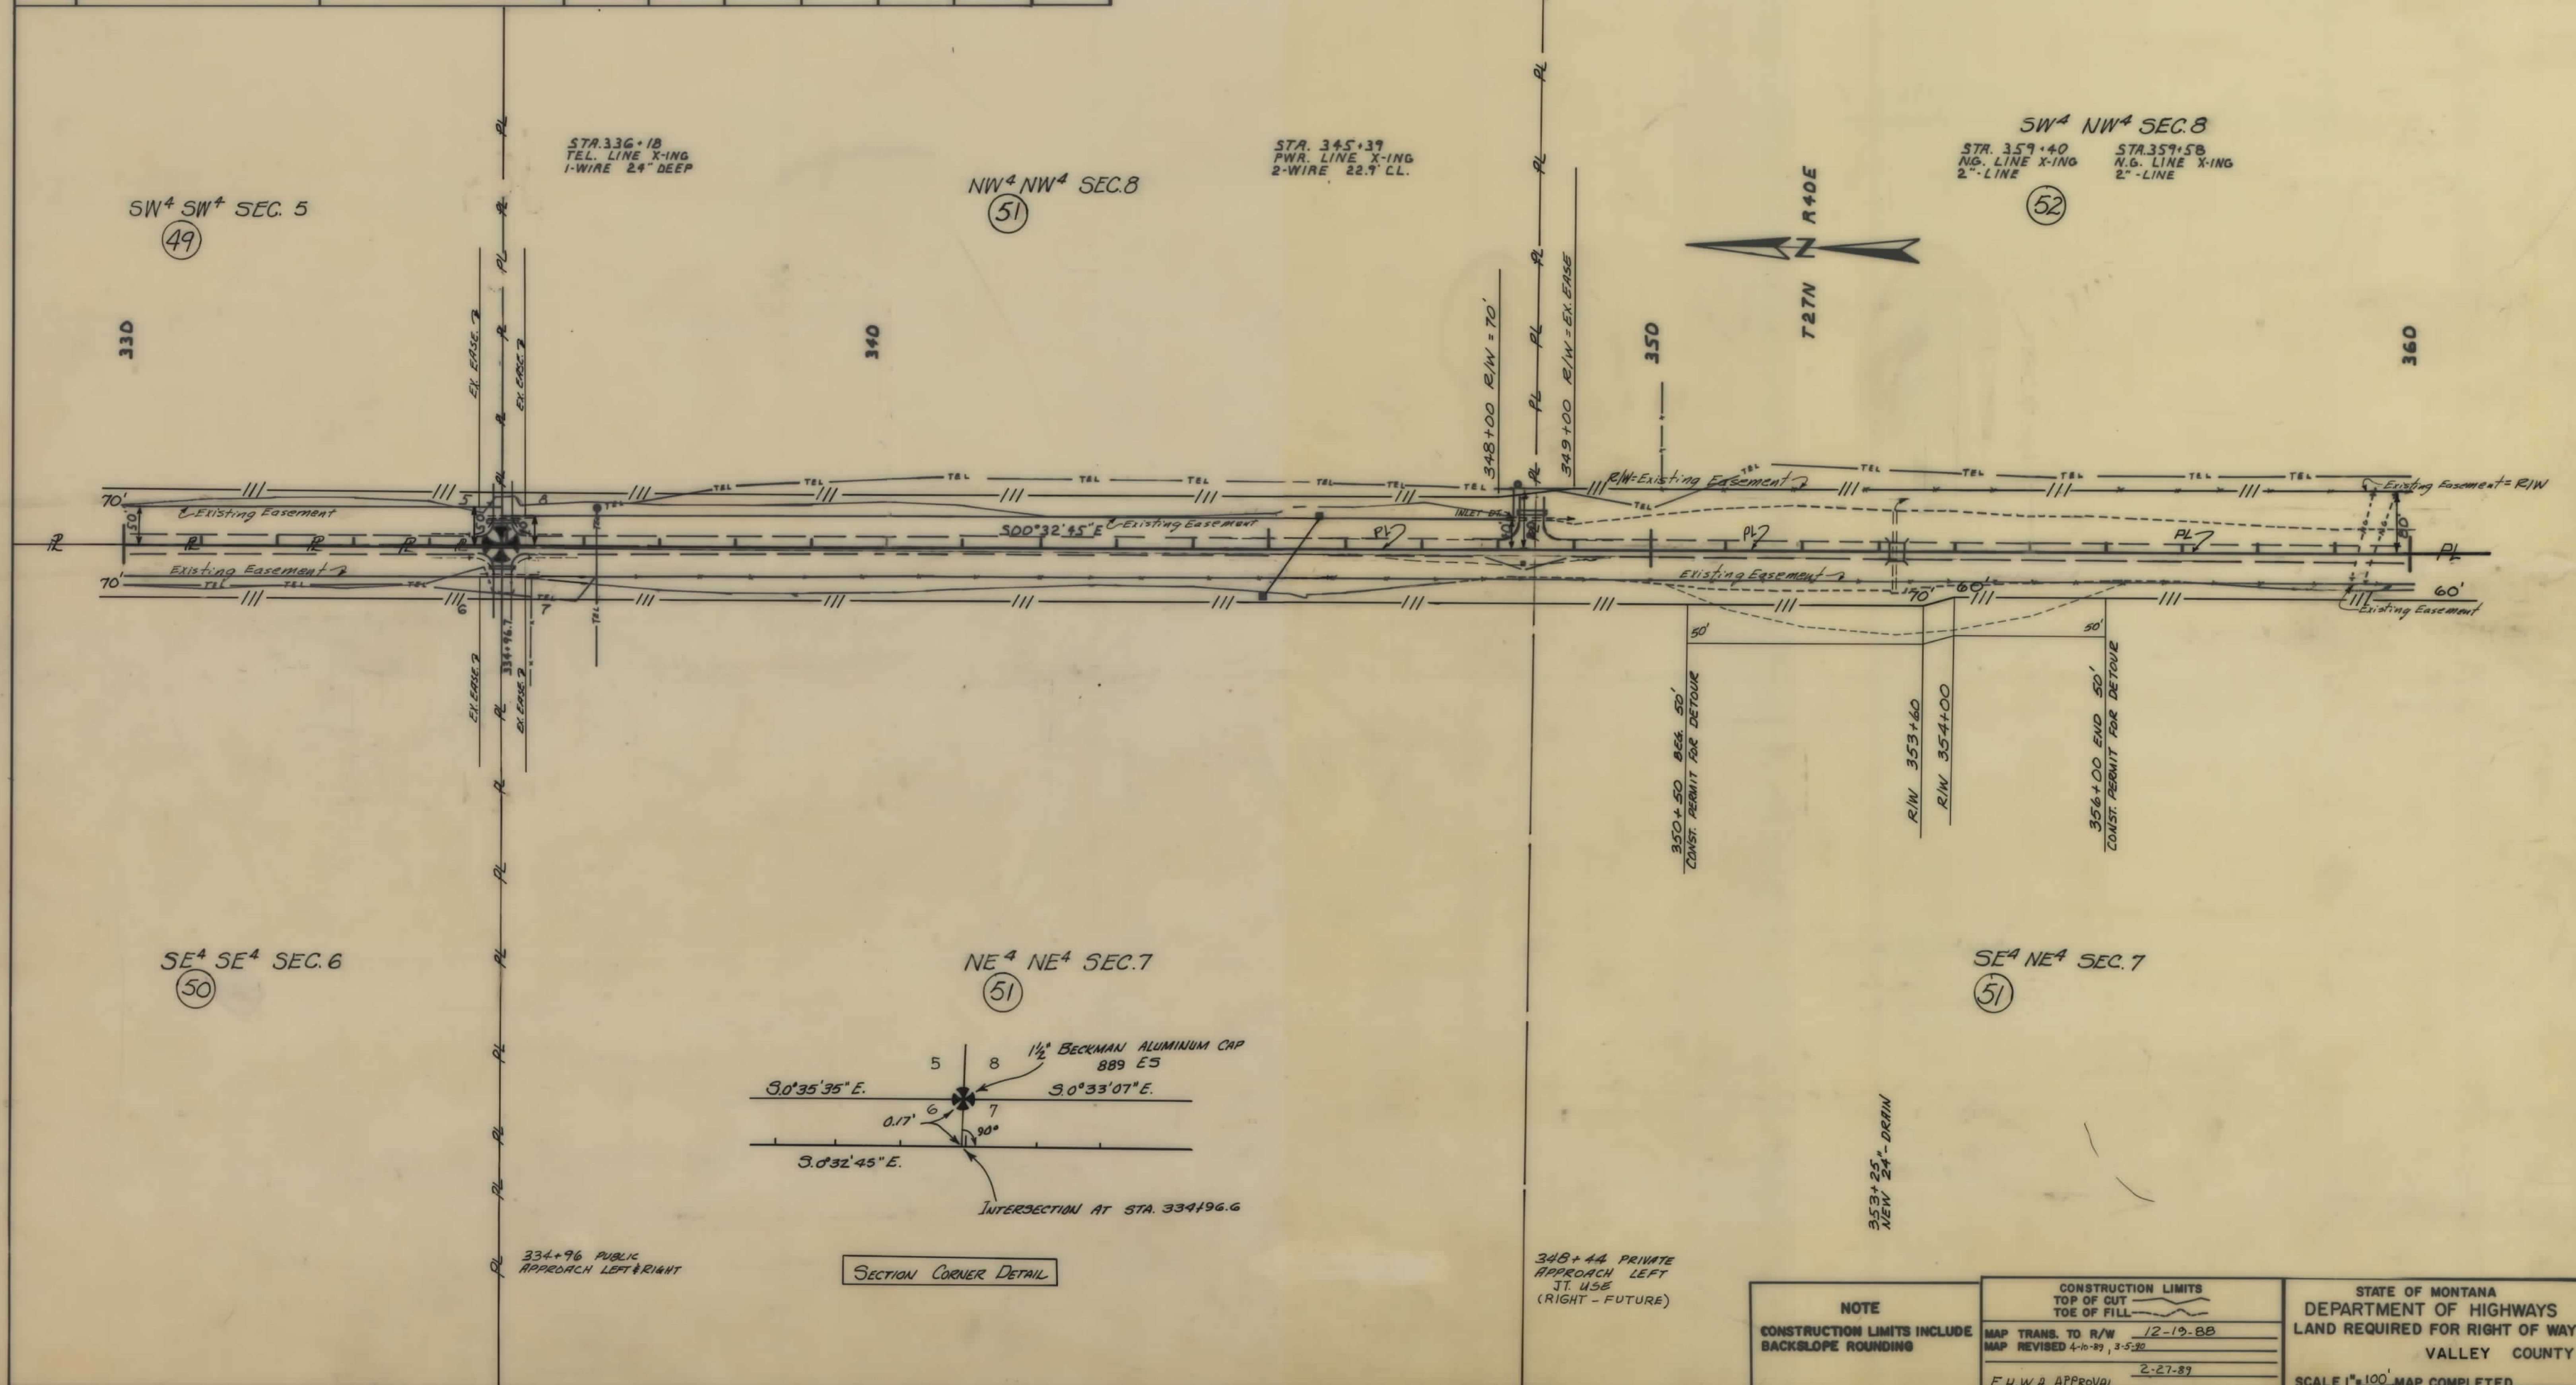


NOTE		CONSTRUCTION LIMITS		STATE OF MONTANA	
CONSTRUCTION LIMITS INCLUDE BACKSLOPE ROUNDING		TOP OF CUT TOE OF FILL		DEPARTMENT OF HIGHWAYS	
		MAP TRANS. TO R/W 12-10-88		LAND REQUIRED FOR RIGHT OF WAY	
		MAP REVISED 4-10-89, 3-5-90		VALLEY COUNTY	
		F.H.W.A. APPROVAL 2-27-89		SCALE 1"=100'	
				MAP COMPLETED	

OWNERSHIPS									
PARCEL	NAME	ADDRESS	TOTAL AREA	GROSS R/W AREA	R.T.W. AREA	AREA TO BE ACQUIRED	REMAINDER		CONST. PERMIT AREA
51	Walter K. & Frances C. Newton	Box 186, Glasgow, Montana 59230		17.62 AC.	11.37 AC.	6.25 AC.			0.63 AC.
52	Dorval Kittleson	HCR 271-1550 Glasgow, Montana 59230		15.09 AC.	9.97 AC.	5.12 AC.			
53	Kenneth Dascher	HCR 271-1560 Glasgow, MT. 59230	SEE SHEET NO. 18						
54	ROY & HELEN DEBOBELER, SOPHIE & CYRESKI & ESTATE OF STELLA CYRESKI	20 DONALD D. DEBOBELER	SEE SHEET 18						
41 & 51	WALTER K. & FRANCES C. NEWTON	Box 186, GLASGOW, MT. 59230		17.71 AC.	11.42 AC.	6.29 AC.			0.63 AC.
49 & 52	DORVAL KITTLESON	HCR 271-1550, GLASGOW, MT. 59230		20.34 AC.	13.16 AC.	7.18 AC.			

STATE	PROJECT NO.	SHEET NO.	TOTAL SHEETS
MONT.	F42-3(11)59	16	30

FORT PECK - GLASGOW

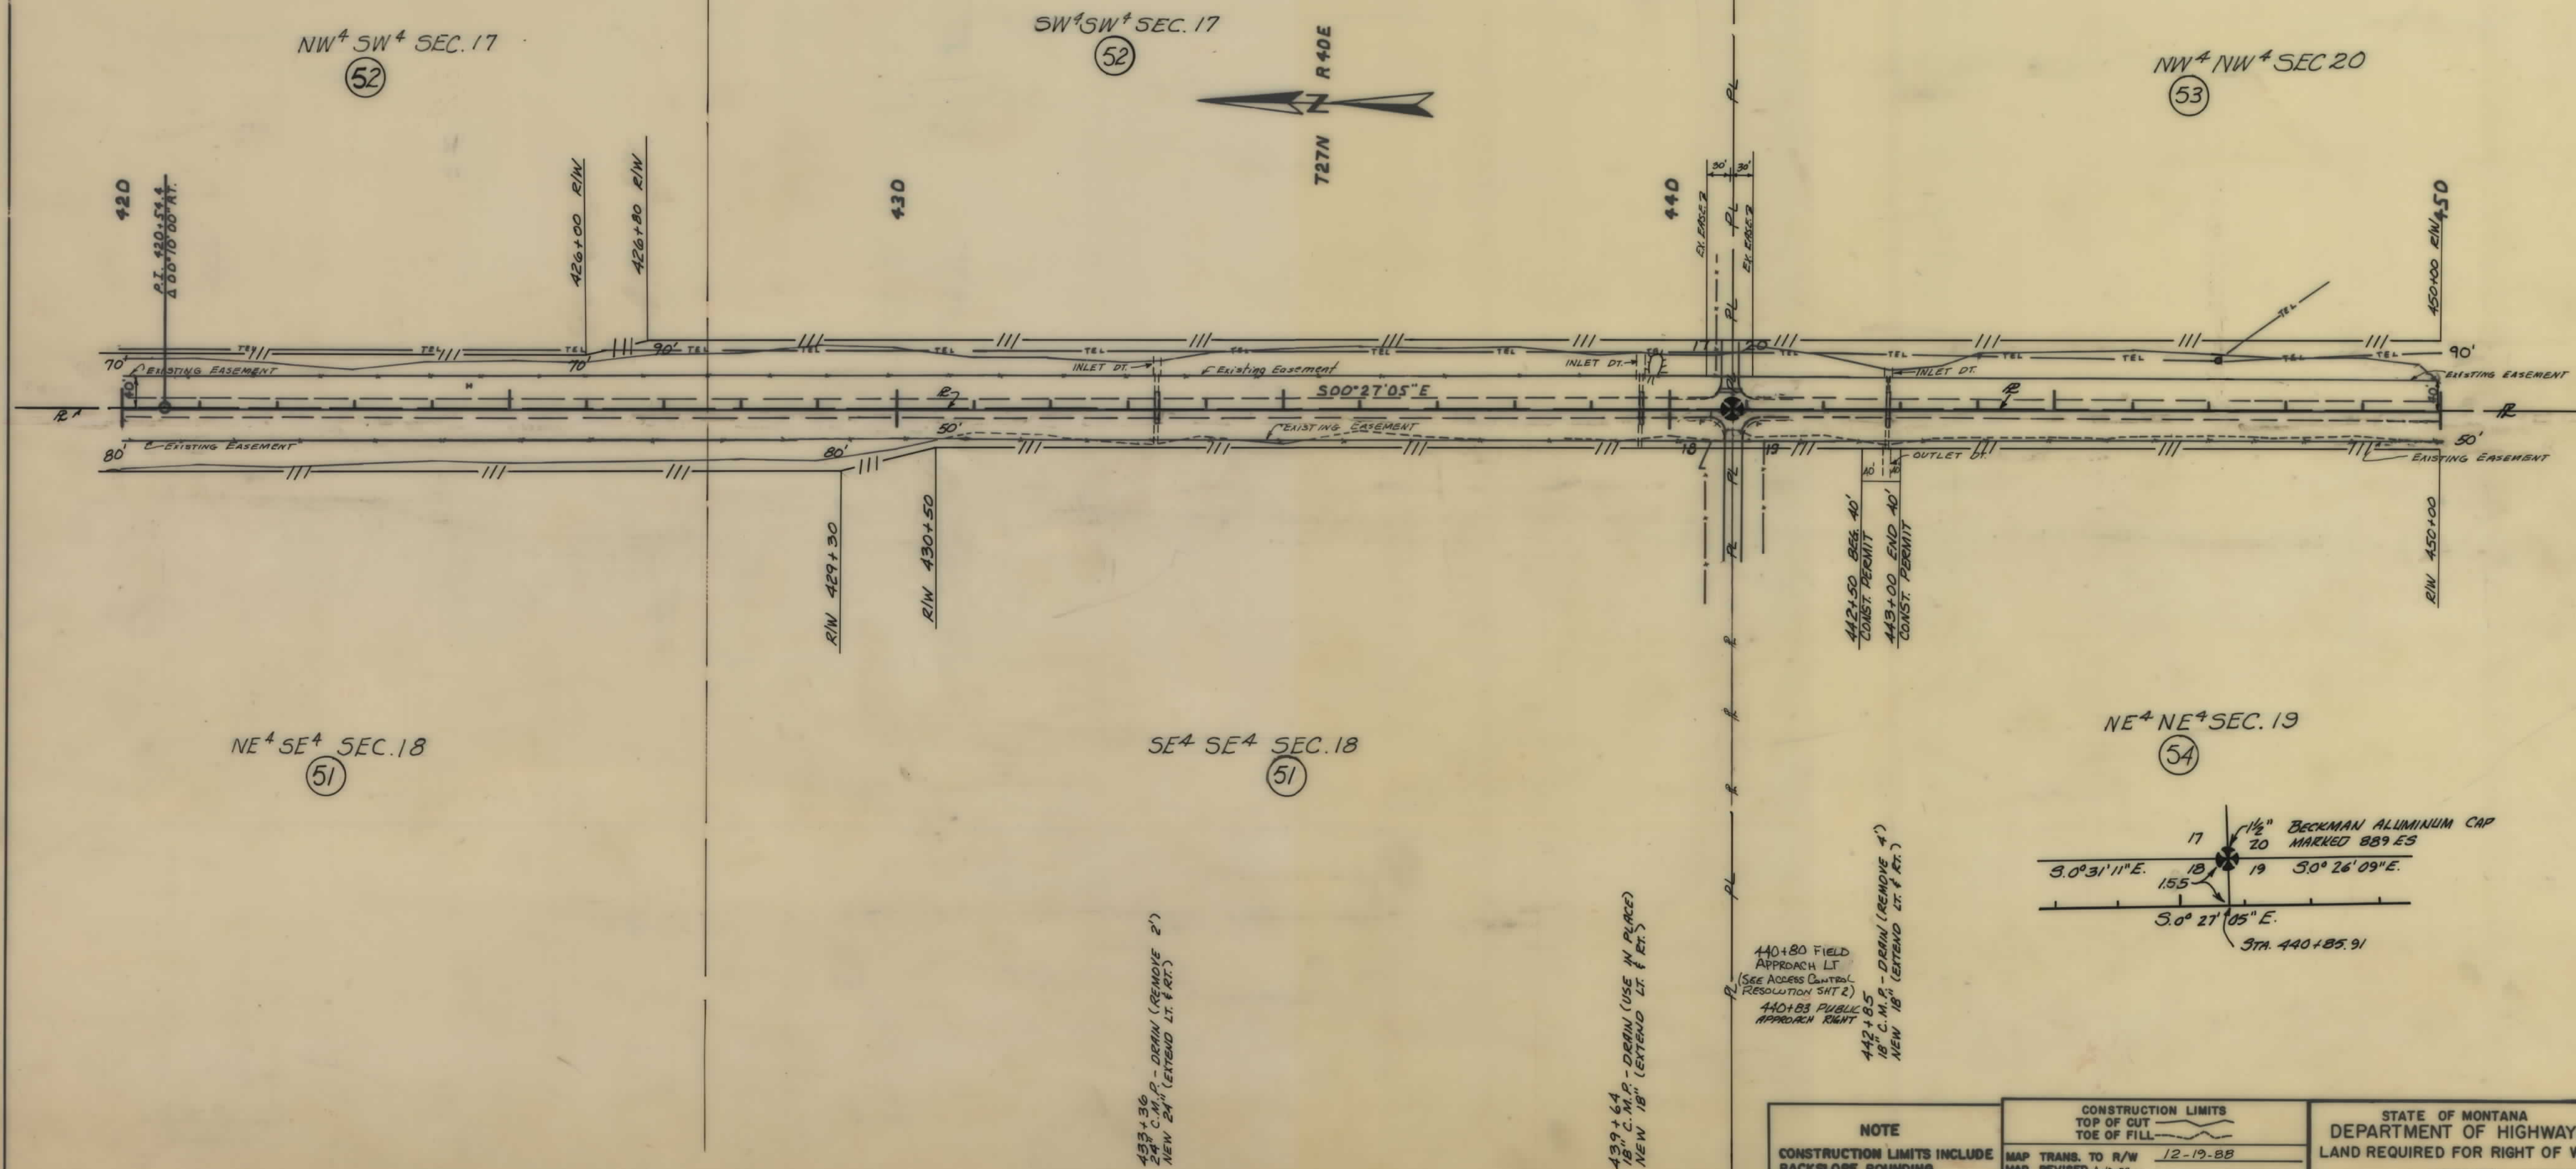

NOTE
CONSTRUCTION LIMITS INCLUDE
BACKSLOPE ROUNDING


CONSTRUCTION LIMITS	
TOP OF CUT	12-19-88
TOE OF FILL	
MAP TRANS. TO R/W	4-10-89
MAP REVISED	2-27-89
F.W.H.A. APPROVAL	

STATE OF MONTANA
DEPARTMENT OF HIGHWAYS
LAND REQUIRED FOR RIGHT OF WAY
VALLEY COUNTY
SCALE 1"=100' MAP COMPLETED

OWNERSHIPS									
PARCEL	NAME	ADDRESS	TOTAL AREA	GROSS R/W AREA	P.T.W. AREA	AREA TO BE ACQUIRED	REMAINDER		CONST. PERM. AREA
57	James R. & Linneil F. DeDobbeleer	P.O. Box 87, Fort Peck, Montana 59223		14.94 AC.	8.00 AC.	6.94 AC.			0.70 AC.
58	Kenneth Dasher HCR 871-1560 Glasgow, MT 59230	SEE SHEET NO. 23							

STATE	PROJECT NO.	SHEET NO.	TOTAL SHEETS
MONT.	F42-3(1)59	22	30

FORT PECK-GLASGOW

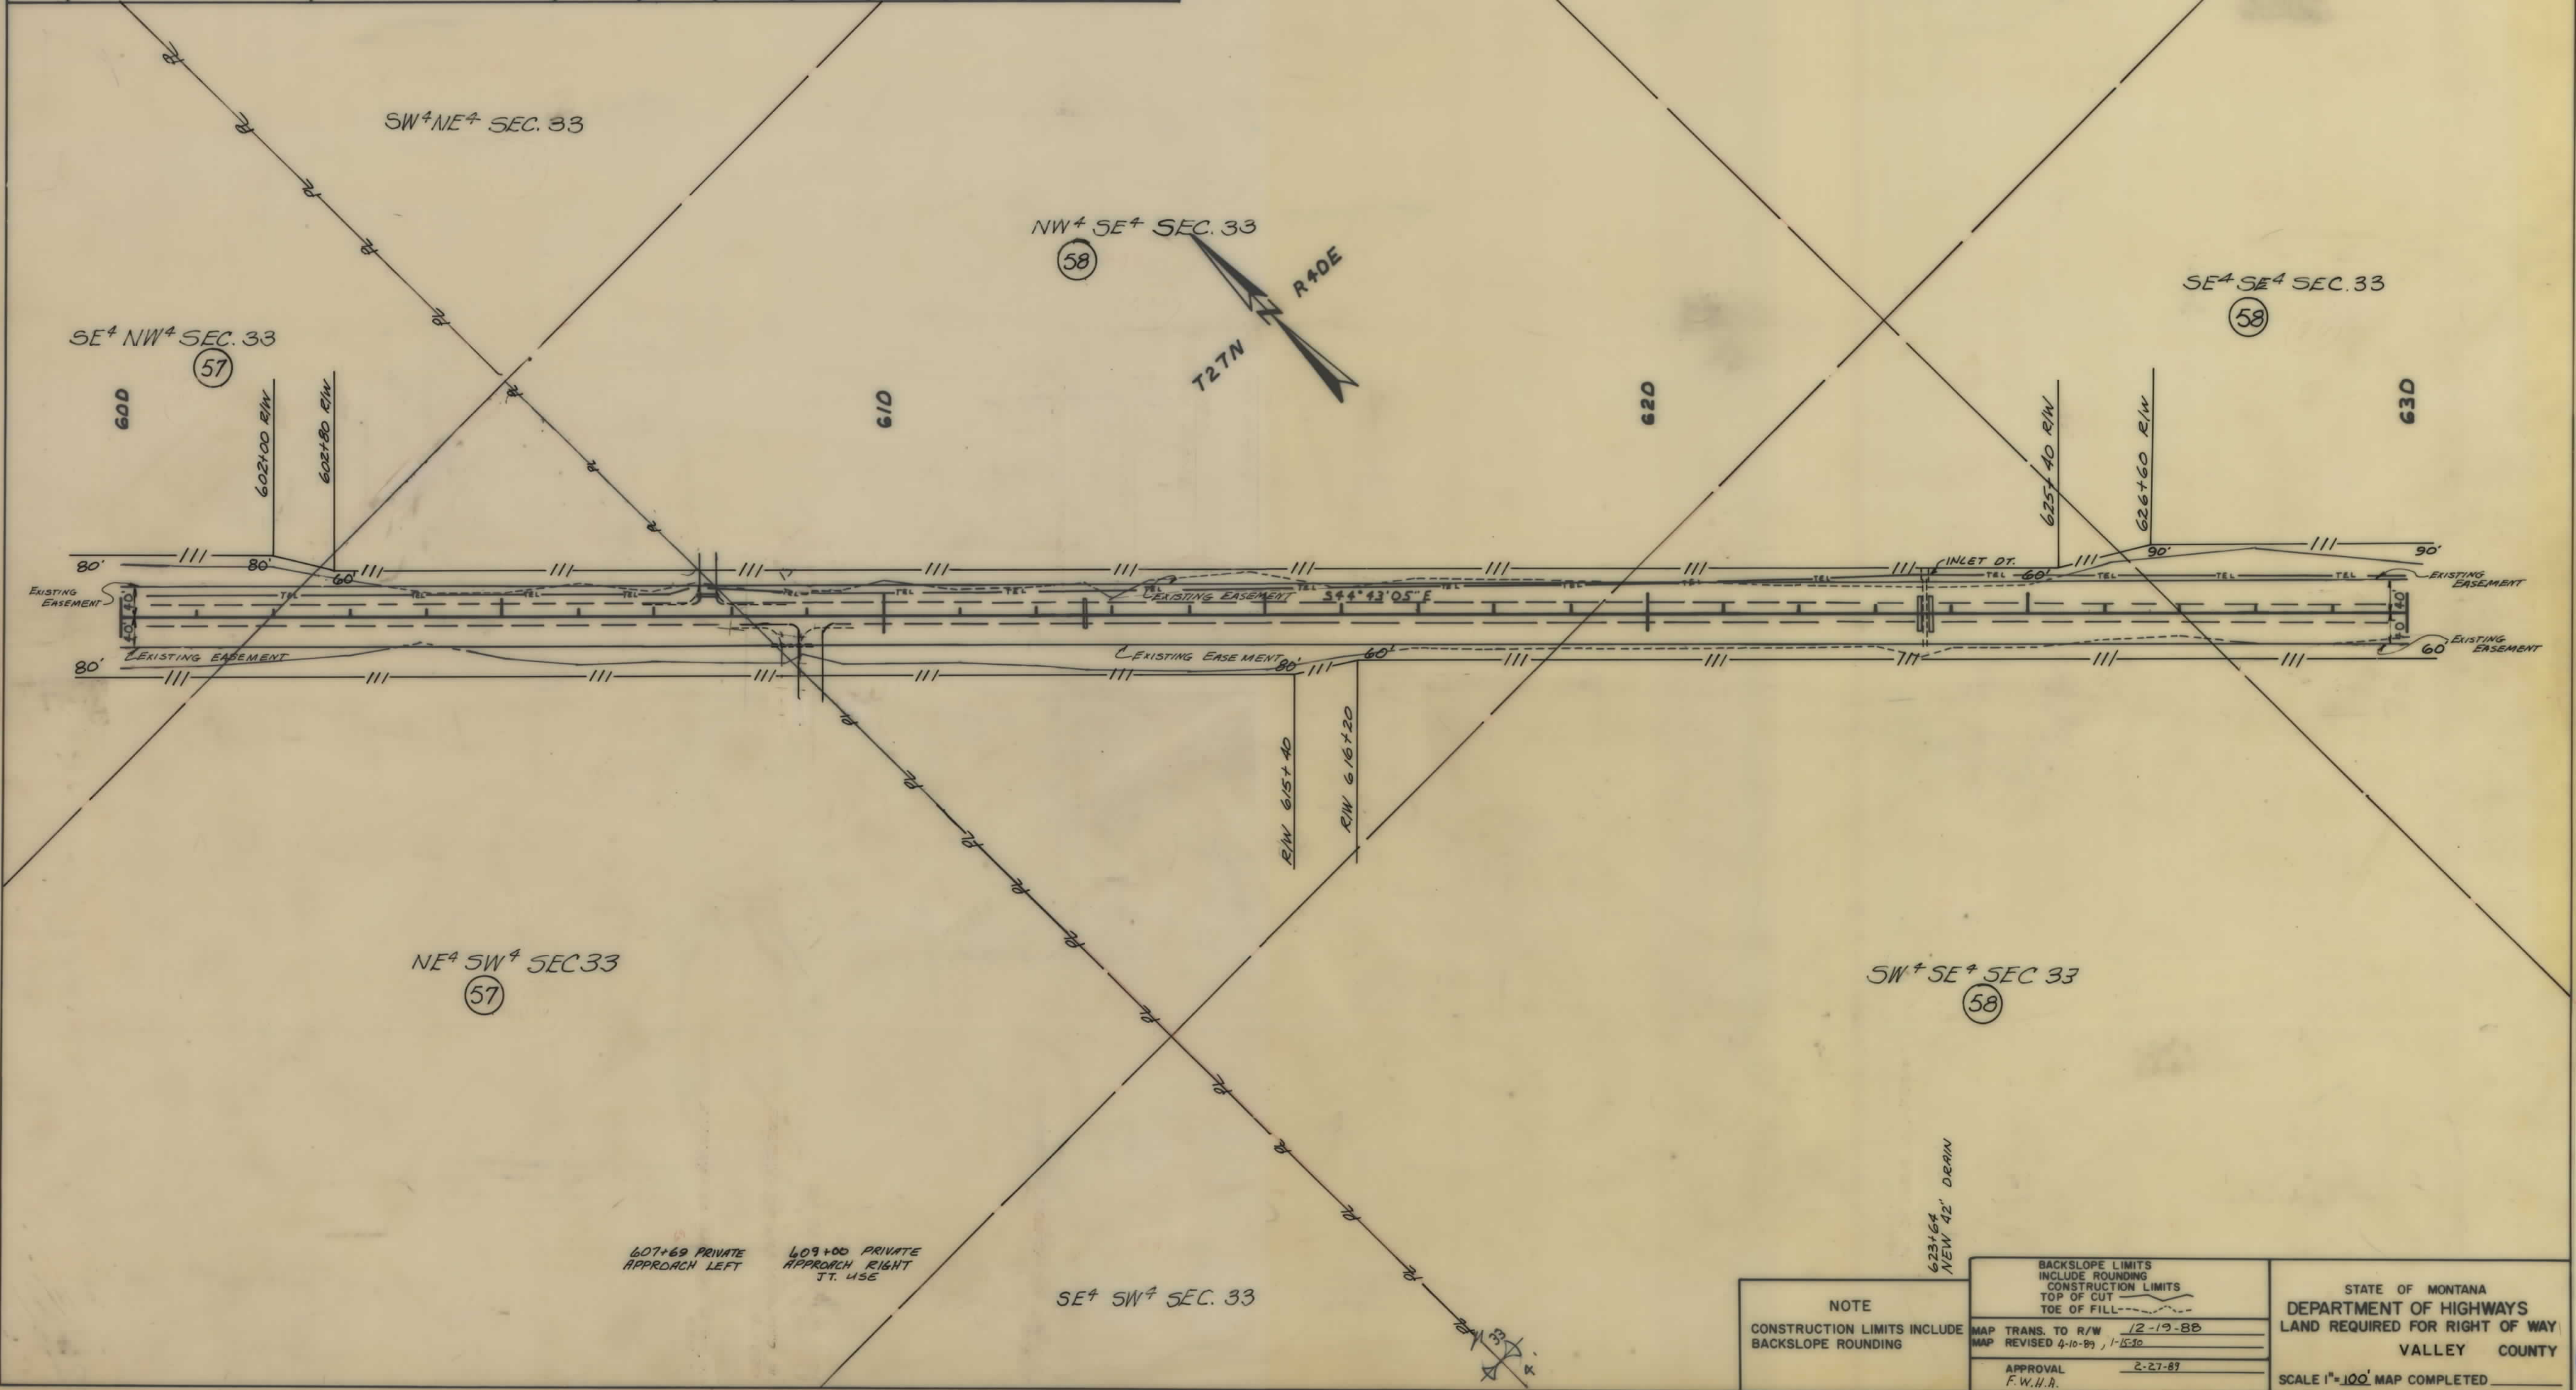

OWNERSHIPS									
PARCEL	NAME	ADDRESS	TOTAL AREA	GROSS R/W AREA	P.T.W. AREA	AREA TO BE ACQUIRED	REMAINDER		CONST. PERM. AREA
58	Kenneth Dascher	HCR 271-1560 Glasgow, MT 59230	9.60 AC.	5.70 AC.	3.90 AC.		LEFT	RIGHT	CONST. PERM. AREA
59	Sam L. Sylvester	So. Star Pt. Nashville, TN 37248	2.01 AC.	1.46 AC.	0.55 AC.				
60	Northwestern Union Trust Co. (Lessee) AS TRUSTEE	P.O. Box 597 Glasgow Montana 59230	SEE SHEET NO. 25						
	TARUM BROTHERS (LESSEE)								
53 & 58	KENNETH DASCHER	HCR 271-1560, GLASGOW, MT. 59230	18.91 AC.	11.04 AC.	7.87 AC.				0.03 AC.

STATE	PROJECT NO.	SHEET NO.	TOTAL SHEETS
MONT.	F42-3(11)59	23	30

FORT PECK-GLASGOW

LOT 3
(42.90 AC) SEC. 3

LOT 4
(42.58 AC) SEC. 3

SW 1/4 SW 1/4 SEC. 34

SE 1/4 SE 1/4 SEC. 33

LOT 1
(42.32 AC) SEC. 4


SW 1/4 NW 1/4 SEC. 3

LOT 2
(42.11 AC) SEC. 4

NOTE
CONSTRUCTION LIMITS INCLUDE
BACKSLOPE ROUNDING

MAP TRANS. TO R/W	12-13-88
MAP REVISED 4-10-89	
FHWY APPROVAL	2-27-89


STATE OF MONTANA
DEPARTMENT OF HIGHWAYS
LAND REQUIRED FOR RIGHT OF WAY
VALLEY COUNTY
SCALE 1"=100' MAP COMPLETED

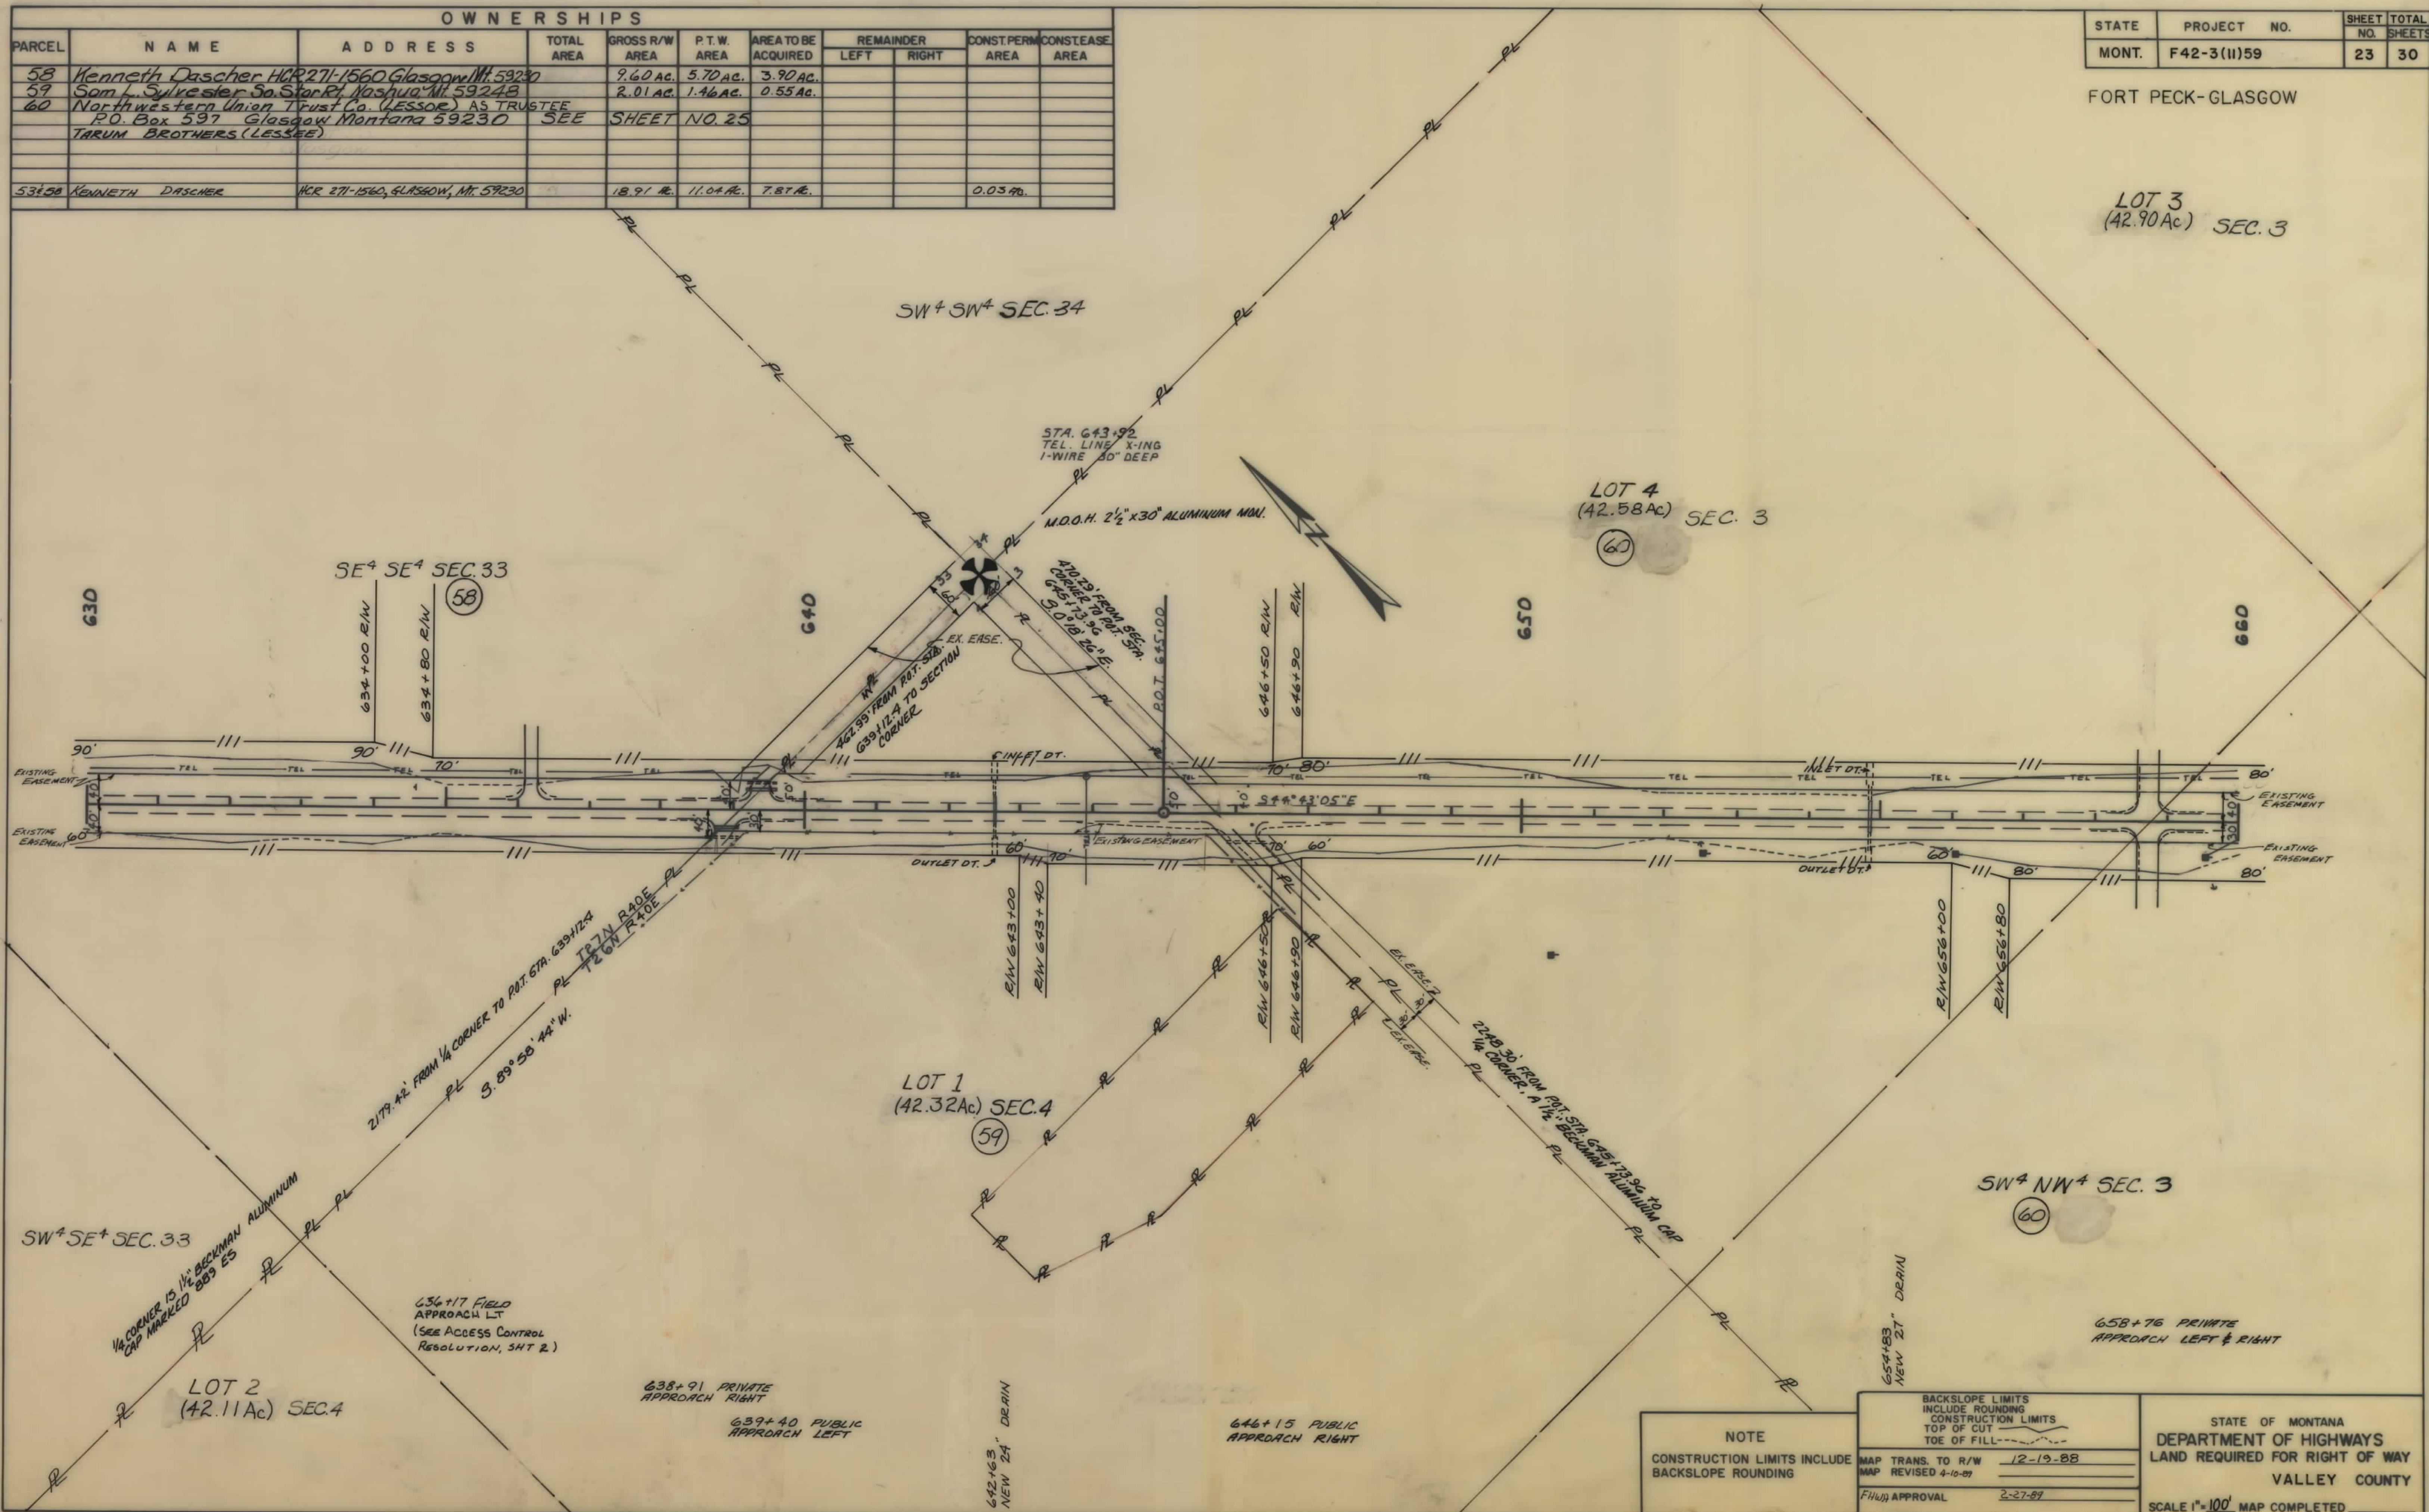

OWNERSHIPS										
PARCEL	NAME	ADDRESS	TOTAL AREA	GROSS R/W AREA	P.T.W. AREA	AREA TO BE ACQUIRED	REMAINDER		CONST. PERM. AREA	CONSTEASE. AREA
							LEFT	RIGHT		
63	Northwestern Union Trust Company (Lessor)									
	TARUM BROTHERS (LESSEE)			16.88 AC.	8.27 AC.	8.61 AC.			0.90 AC.	
64	Thora Watson, et al.	910 4th Ave. No. Glasgow, MT 59230	SEE SHEET NO. 28							
65	Joseph M. & Darlene E. Yeoman	HCR 271-1610 Glasgow, Montana 59230	SEE SHEET NO. 28							
60+63	NORTHWESTERN UNION TRUST CO.	Box 597, GLASGOW, MT. 59230		39.95 AC.	19.51 AC.	20.44 AC.			3.01 AC.	0.07 AC.
	TRUSTEE OF ESTATE OF FRANK T. TARUM									

STATE	PROJECT NO.	SHEET NO.	TOTAL SHEETS
MONT.	F42-3(II)59	27	30

FORT PECK-GLASGOW

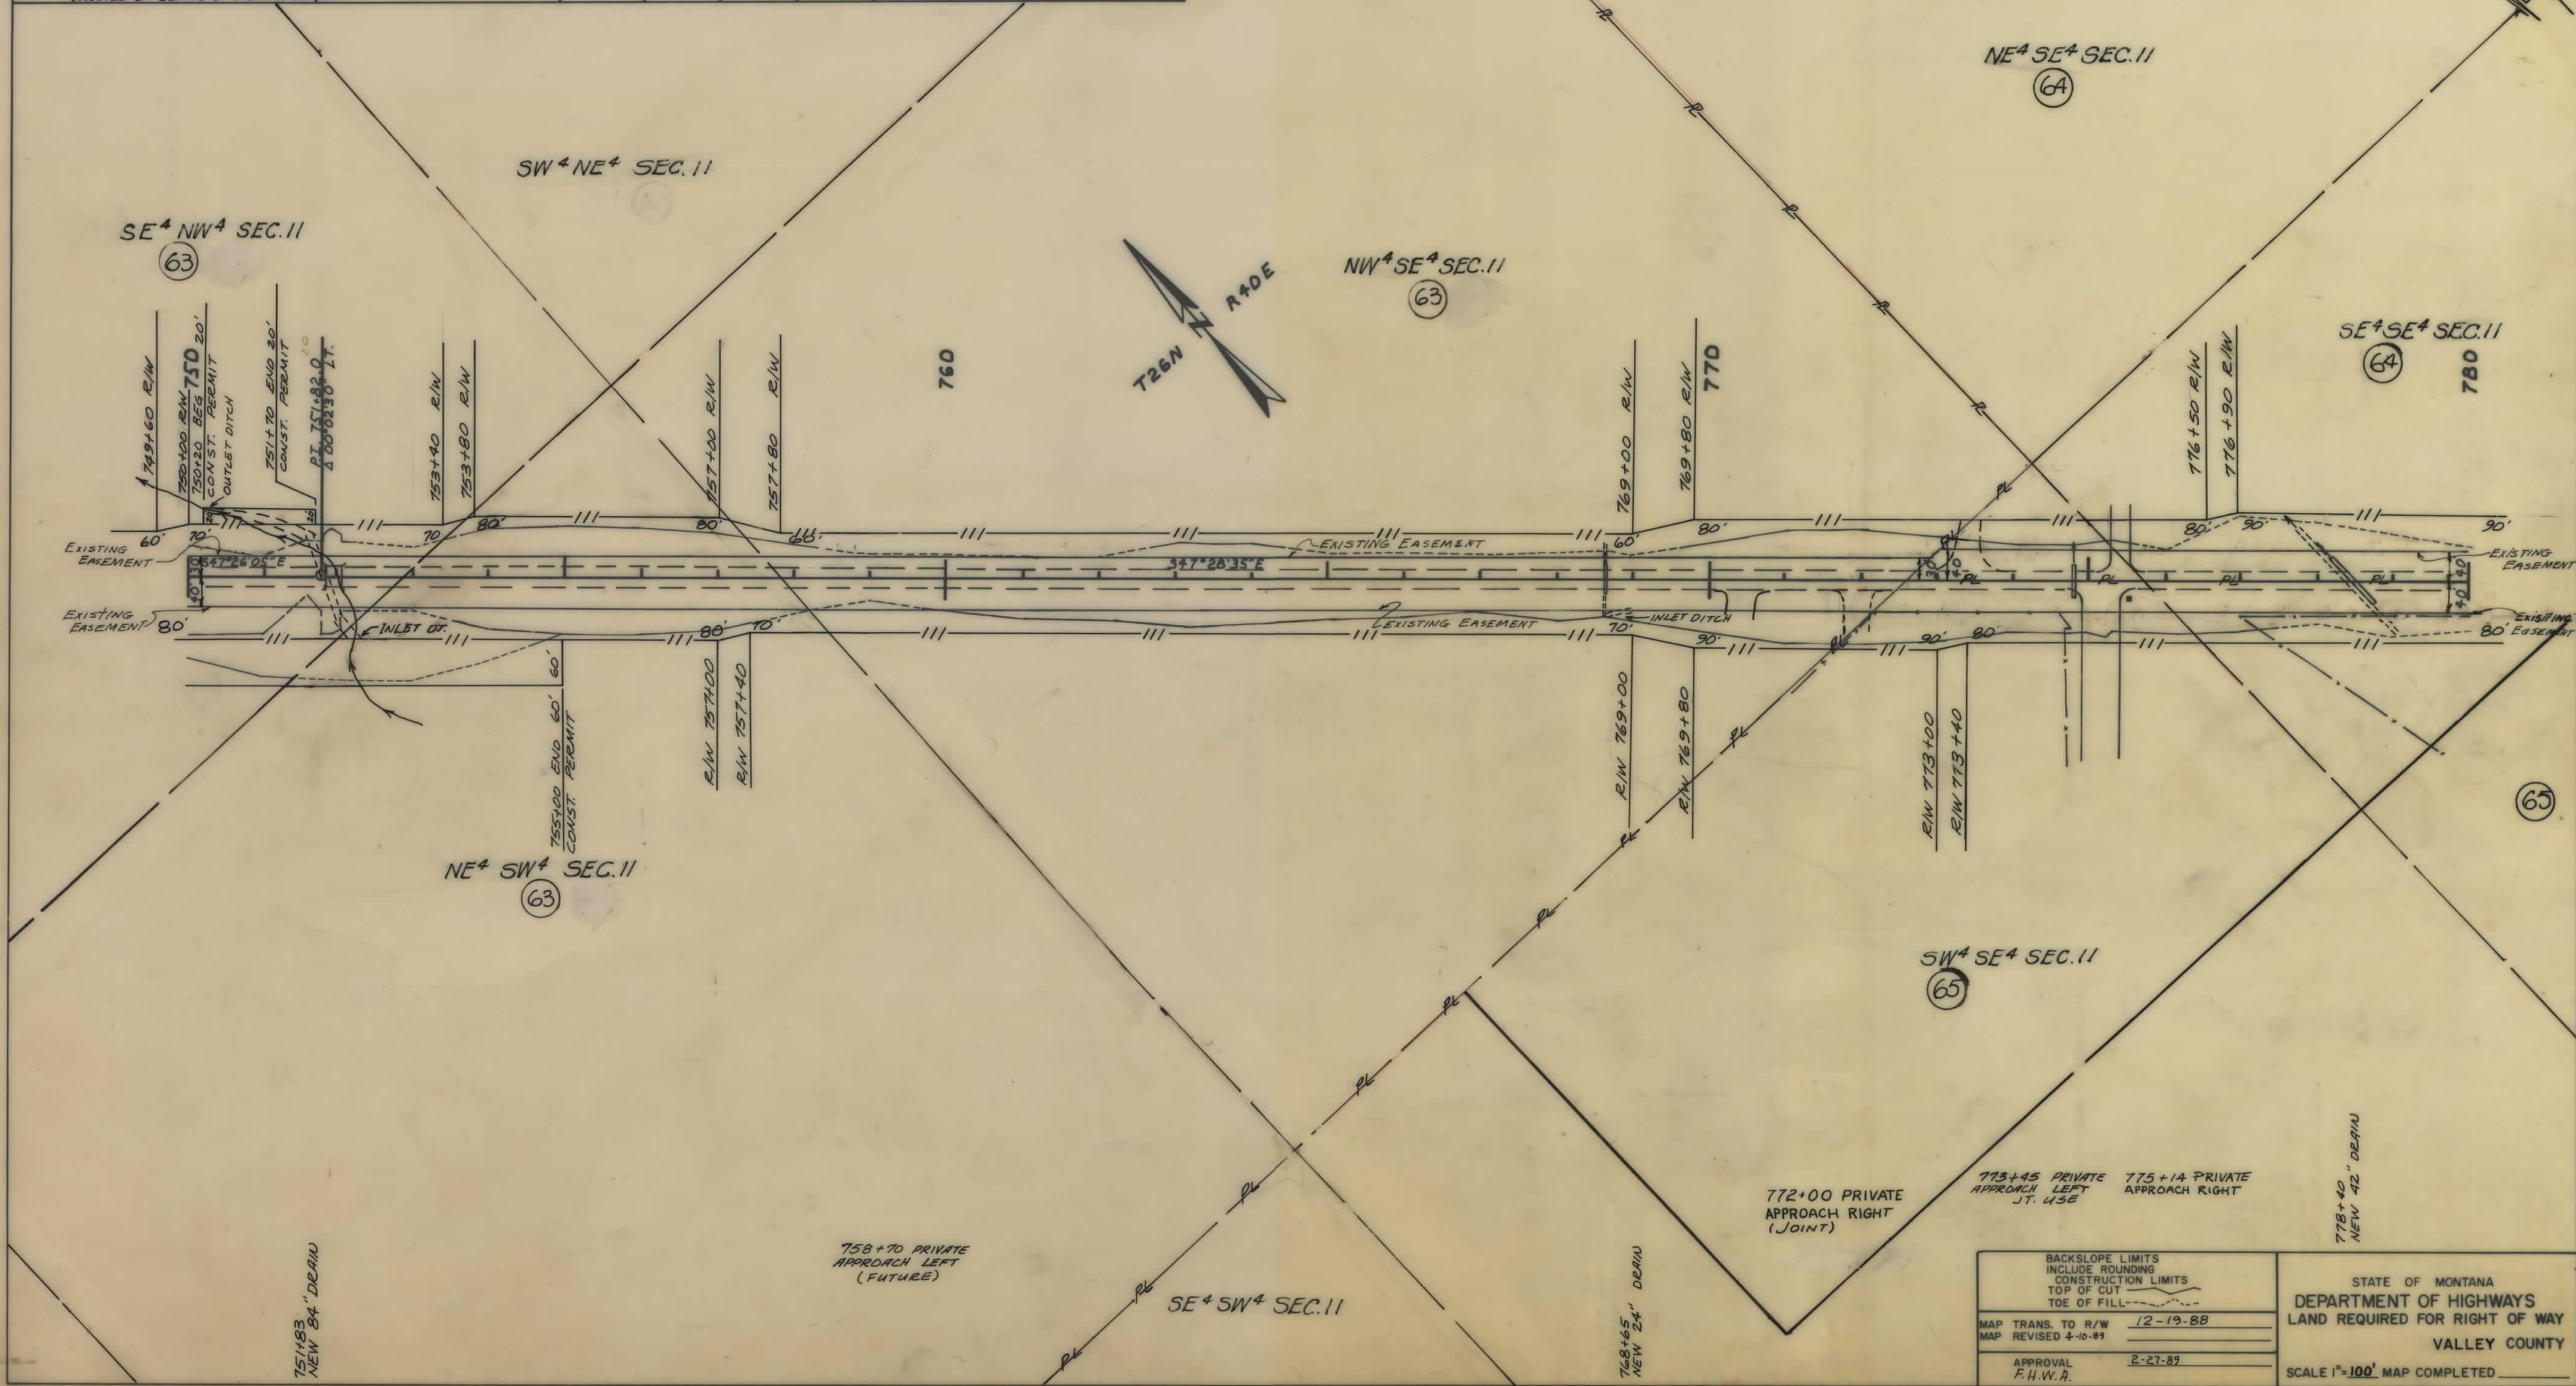


BACKSLOPE LIMITS INCLUDE ROUNDING CONSTRUCTION LIMITS TOP OF CUT TOE OF FILL	
MAP TRANS. TO R/W MAP REVISED 4-10-89	12-19-88
APPROVAL F. H. V. A.	2-27-89
STATE OF MONTANA DEPARTMENT OF HIGHWAYS LAND REQUIRED FOR RIGHT OF WAY VALLEY COUNTY SCALE 1"=100' MAP COMPLETED	

OWNERSHIPS									
PARCEL	NAME	ADDRESS	TOTAL AREA	GROSS R/W AREA	P.T.W. AREA	AREA TO BE ACQUIRED	REMAINDER		CONST. PERM. AREA
							LEFT	RIGHT	EASE AREA
67	DONALD G. & BEULAH J. PARKHART	Box 212, Ft. Peck, MT. 59223		7.24 Ac.	3.46 Ac.	3.78 Ac.			
69	NEWTON G. & ESTHER BAGLEY	6300 S. EMMA PASS RD. APACHE JUNCTION, AZ, 85220	4.65 AC.	0.38 AC.	-0-	0.38 AC.	-0-	4.27 AC.	
70	JOHN & NANCY SCHOENFELDER	Box 148, Ft. Peck, MT. 59223	1.29 Ac.	0.11 Ac.	-0-	0.11 Ac.	-0-	1.18 Ac.	
71	LEO L. & MARGHERET MURR	637 6th St. No. 59230, GLASGOW, MT. 59230	1.15 Ac.	0.15 Ac.	-0-	0.15 Ac.	-0-	1.00 Ac.	
72	JAMES R. DEBOBBLEER	Box 67, Ft. Peck, MT. 59223	5.34 Ac.	0.95 Ac.	0.50 Ac.	0.45 Ac.	-0-	4.39 Ac.	
73	MICHAEL GAGNE	Box 116, Ft. Peck, MT. 59223							
74	ROY P. CHRISTENSEN	Box 551, NASHUA, MT. 59248	0.91 Ac.	0.07 Ac.	-0-	0.07 Ac.	0.84 Ac.	-0-	
75	BARLOW A. & JEANNY R. HAY	FORT PECK, MT. 59223		3.24 Ac.	2.12 Ac.	1.12 Ac.			
76	ROY & HELEN DEBOBBLEER 9D								
77	JAMES R. & LINNELL F. DEBOBBLEER	Box 87, Ft. Peck, MT. 59223		1.45 Ac.	-0-	1.45 Ac.			
84	JAMES R. & LINNELL F. DEBOBBLEER	SEE SHEET	30						
84	DELETED								

STATE	PROJECT NO.	SHEET NO.	TOTAL SHEETS
MONT.	F42-3(II)59	29	30

FORT PECK-GLASGOW

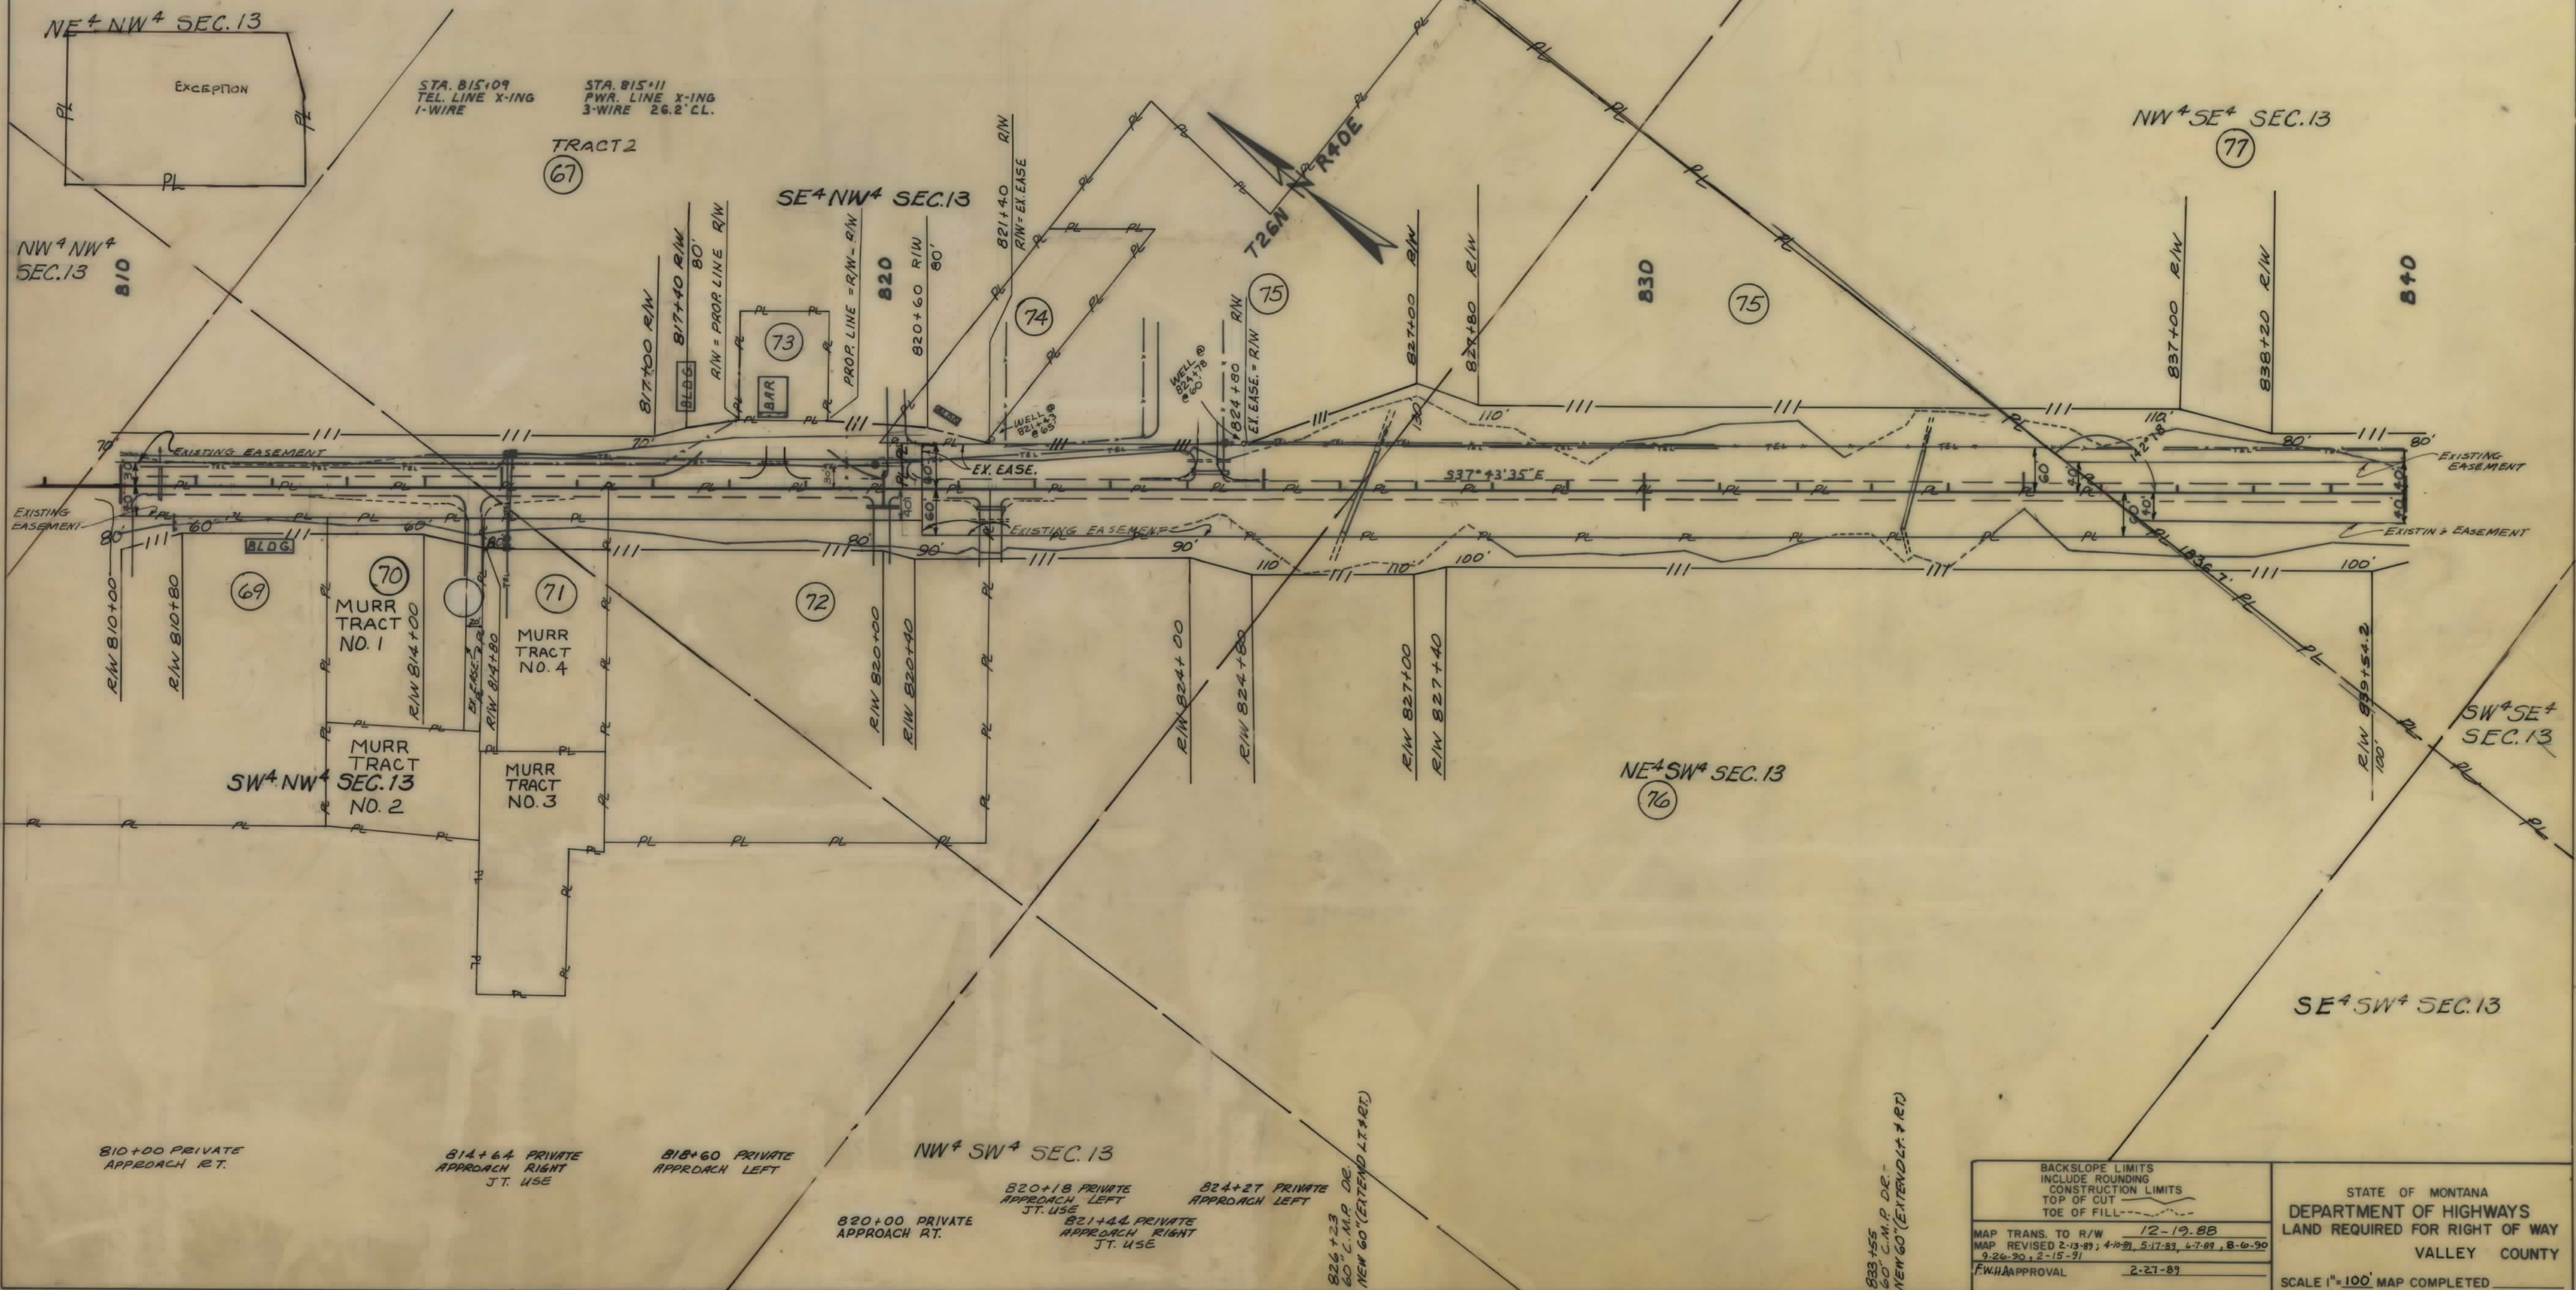

BACKSLOPE LIMITS INCLUDE ROUNDING CONSTRUCTION LIMITS TOP OF CUT TOE OF FILL		STATE OF MONTANA DEPARTMENT OF HIGHWAYS LAND REQUIRED FOR RIGHT OF WAY VALLEY COUNTY	
MAP TRANS. TO R/W	12-19-88	SCALE 1"=100' MAP COMPLETED	
MAP REVISED	2-13-89, 4-10-89, 5-17-89, 6-7-89, 8-10-90, 9-26-90, 2-15-91		
F.W.H.A. APPROVAL	2-27-89		

OWNERSHIPS									
PARCEL	NAME	ADDRESS	TOTAL AREA	GROSS R/W AREA	P.T.W. AREA	AREA TO BE ACQUIRED	REMAINDER LEFT	REMAINDER RIGHT	CONST. PERM. AREA
77	James R. & Linnell F. DeDobbeleer	P.O. Box 87, Fort Peck, Montana 59223		4.97 AC.	3.30 AC.	1.67 AC.			0.11 AC.
78	Dale J. Brown	P.O. Box 448, Glasgow, MT. 59230	4.7 AC.	0.01 AC.	-0-	0.01 AC.	4.69 AC.	-0-	
79	Richard M. & Fry M. Kronebusch	1537 E. 33rd St., Minneapolis, Minn. 55407		0.05 AC.	0	0.05 AC.			
80	USA	Nashua, MT.		4.32 AC.	2.79 AC.	1.53 AC.			
57477	James R. & Linnell F. DeDobbeleer	Box 87, Ft. Peck, MT. 59223		19.91 AC.	11.30 AC.	8.61 AC.			0.81 AC.

STATE	PROJECT NO.	SHEET NO.	TOTAL SHEETS
MONT.	F42-3(11)59	30	30

FORT PECK-GLASGOW

PROJ CURVE DATA	
$\Delta = 41^\circ 32' \text{ LT}$	
$D_c = 3' 00'$	
$\Delta c = 35^\circ 32'$	
$L_c = 1184.4'$	
$R = 1909.9'$	
$L_s = 200'$	
$Q_s = 3' 00'$	
$T_s = 824.5'$	

