

PLANS

NOT

TO

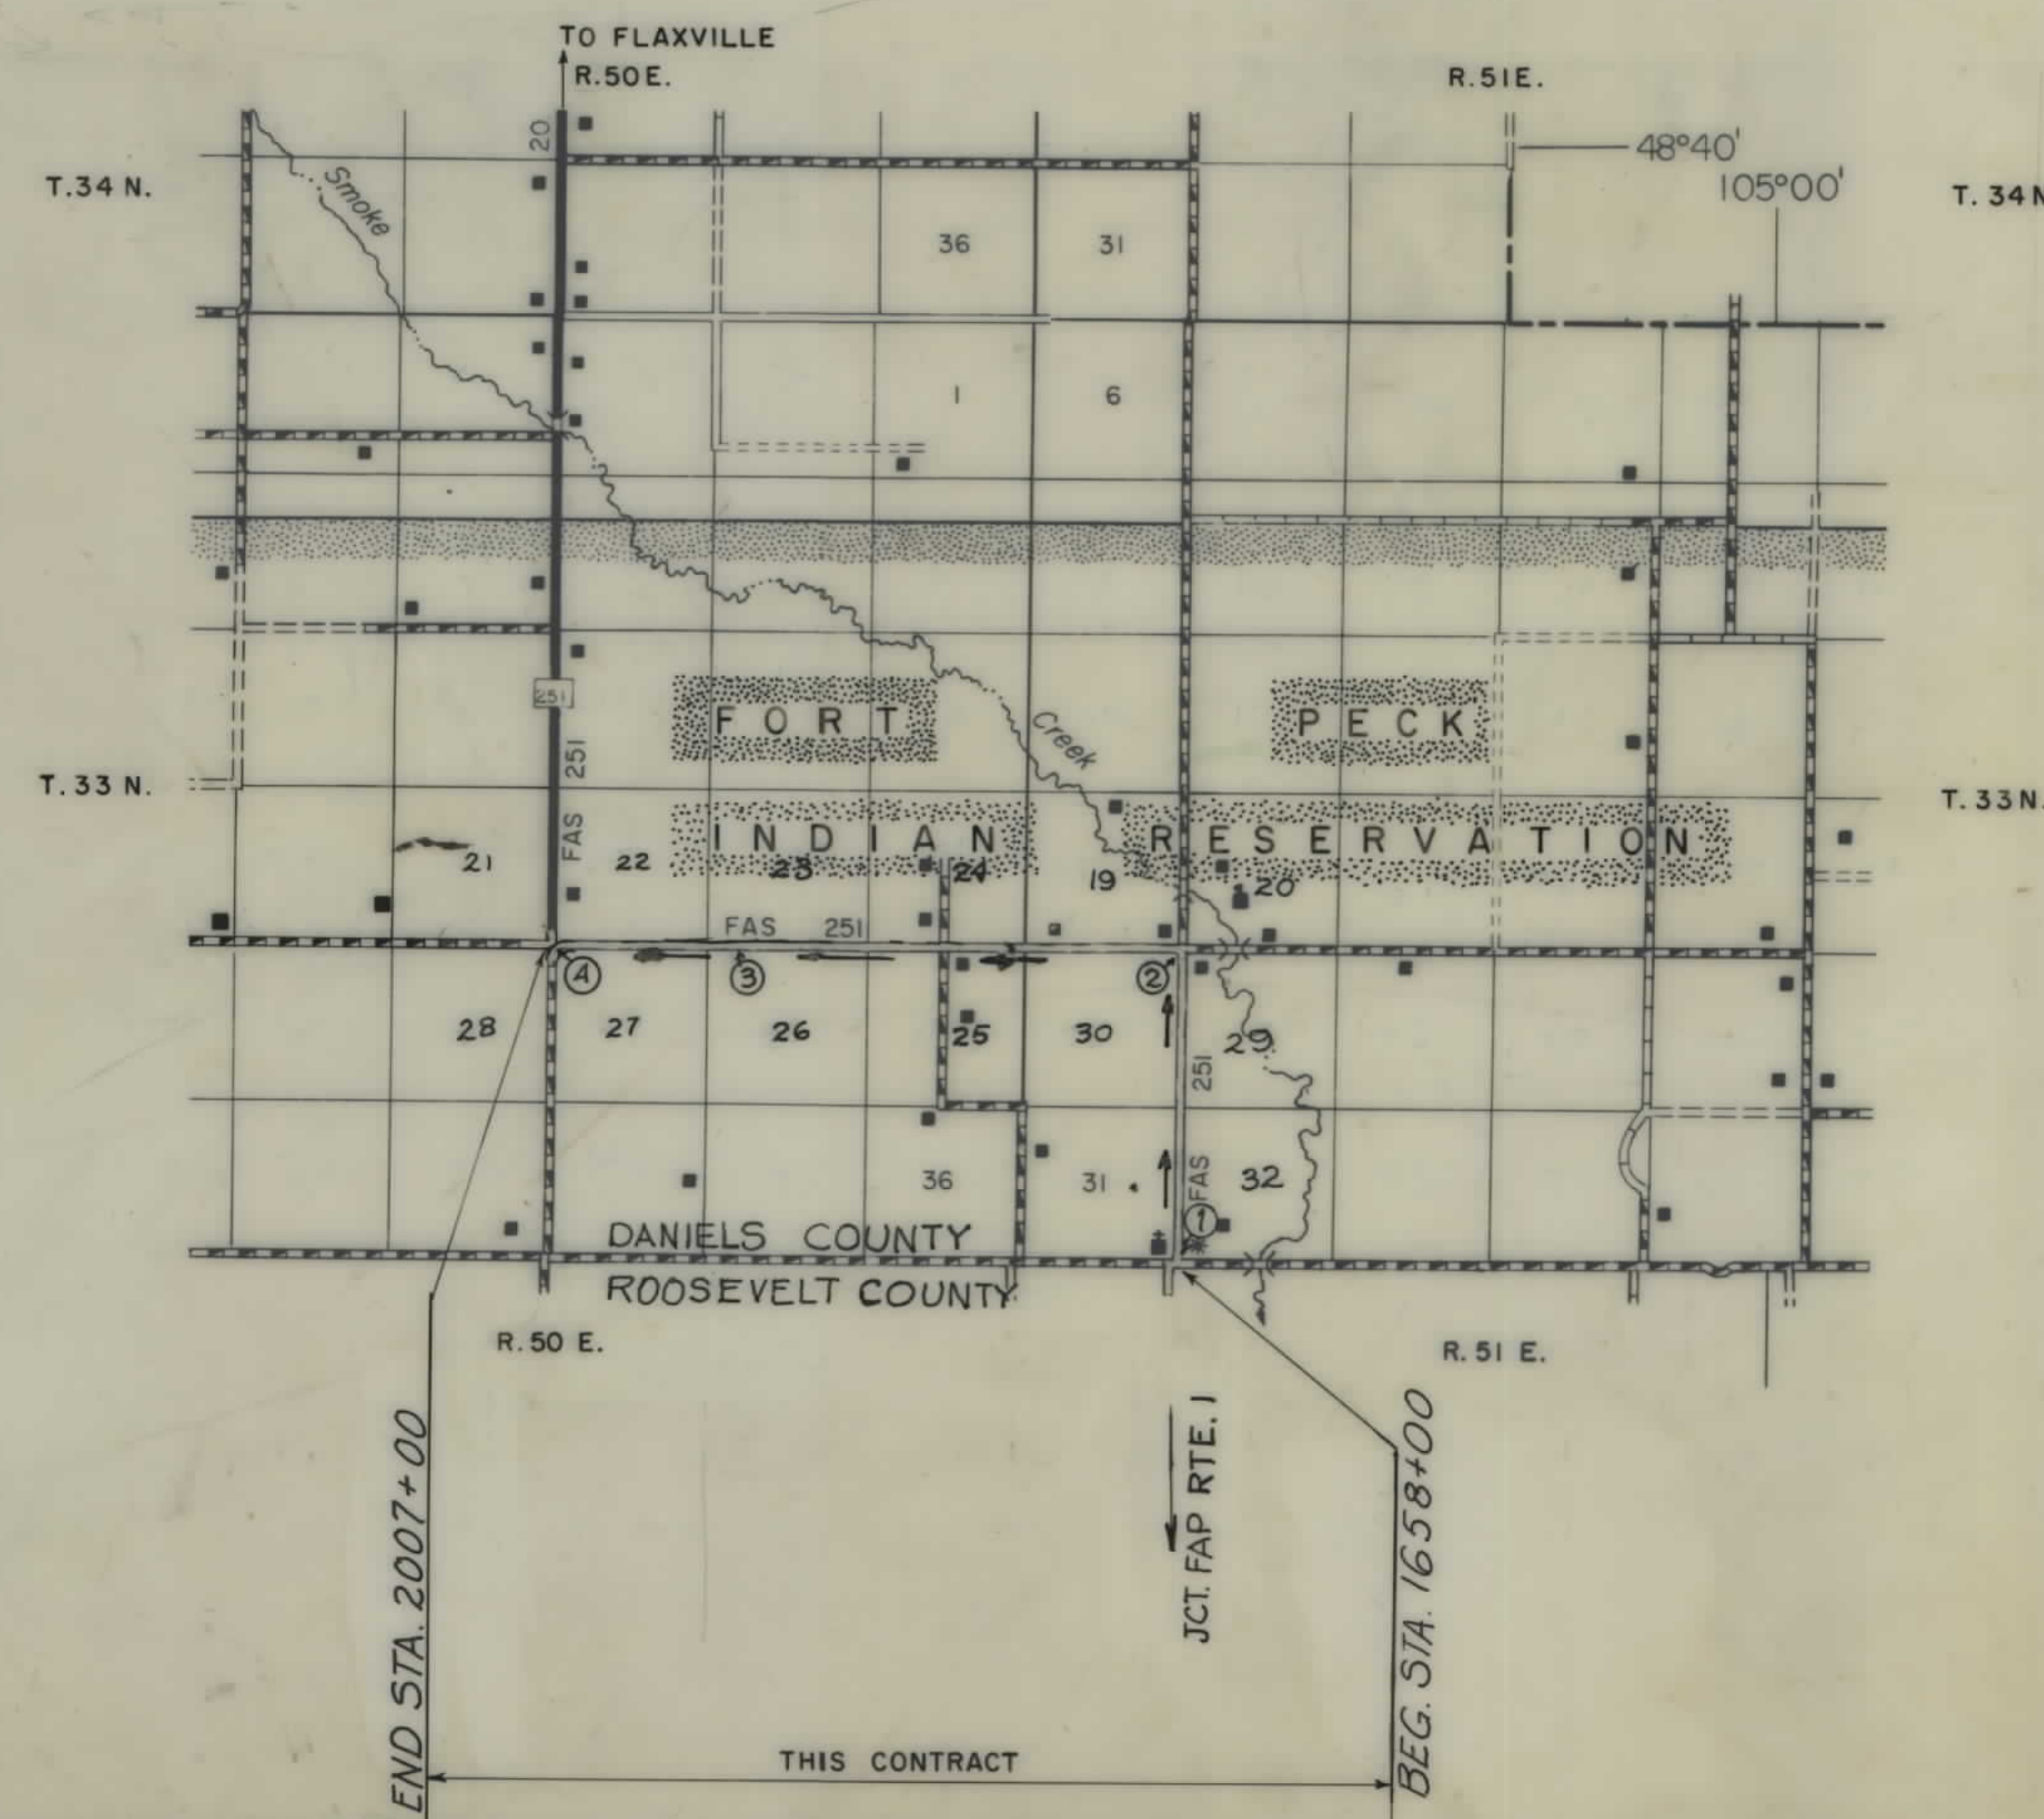
SCALE

MAP SHOWING
SEVEN PER CENT
OR
TRUNK HIGHWAY SYSTEM
STATE OF MONTANA

STATE OF MONTANA
DEPARTMENT OF HIGHWAYS
RIGHT OF WAY PLAN OF
FEDERAL AID PROJECT NO. RS-251-2 (2) 31 R/W
RS-251-2 (1) 31 CONST.
DANIELS COUNTY LINE - NORTH & SOUTH

SCALE : 1" = 100'

PROPOSED RIGHT OF WAY LINE
 EXISTING RIGHT OF WAY LINE
 RAILROAD RIGHT OF WAY LINE
 CENTERLINE (C) OR PROJECTED LINE
 STK'D CENTERLINE
 OWNERSHIP BOUNDARY
 PRESENT TRAVELED WAY (P.T.W.)
 R/W LINE FENCED
 CONSTRUCTION LIMITS
 FENCE LINE
 CONTROL OF ACCESS WITH FENCE
 LIMITED ACCESS
 EXISTING LIMITED ACCESS
 GATE IN FENCE
 CATTLE GUARD = 24'
 STATE & NATIONAL BORDER LINES
 CITY OR TOWN LIMITS LINE
 COUNTY LINE
 RESERVATION LINE
 TOWNSHIP & SECTION LINE
 1/4 & 1/2 SECTION LINE
 SECTION CORNER
 1/4 SECTION COR.
 1/16 SECTION COR.
 CENTER OF SECTION
 TELEPHONE OR TELEGRAPH POLES IN PLACE
 POWER POLES IN PLACE
 TEL. OR TEL. OR POWER POLES TO BE MOVED
 NEW PIPES
 OLD PIPES IN PLACE
 OUTLET DITCH
 INLET DITCH
 DITCHES
 CHANNEL CHANGES
 BRIDGES
 RAILROADS
 PARCEL NUMBER
 NEW APPROACH
 EXISTING APPROACH
 LIMITED ACCESS

[illegible]

STATE OF MONTANA DEPARTMENT OF HIGHWAYS	
APPROVED: <u>August 19 19 86</u> GARY J. WICKS DIRECTOR OF HIGHWAYS BY <u>Stephen E. Koloff</u> CHIEF PRECONSTRUCTION BUREAU	
U.S. DEPARTMENT OF TRANSPORTATION FEDERAL HIGHWAY ADMINISTRATION	
APPROVED: STATE <u>2/4/87</u> DIVISION ADMINISTRATOR _____ DATE _____	

