


PLANS

NOT

TO

SCALE

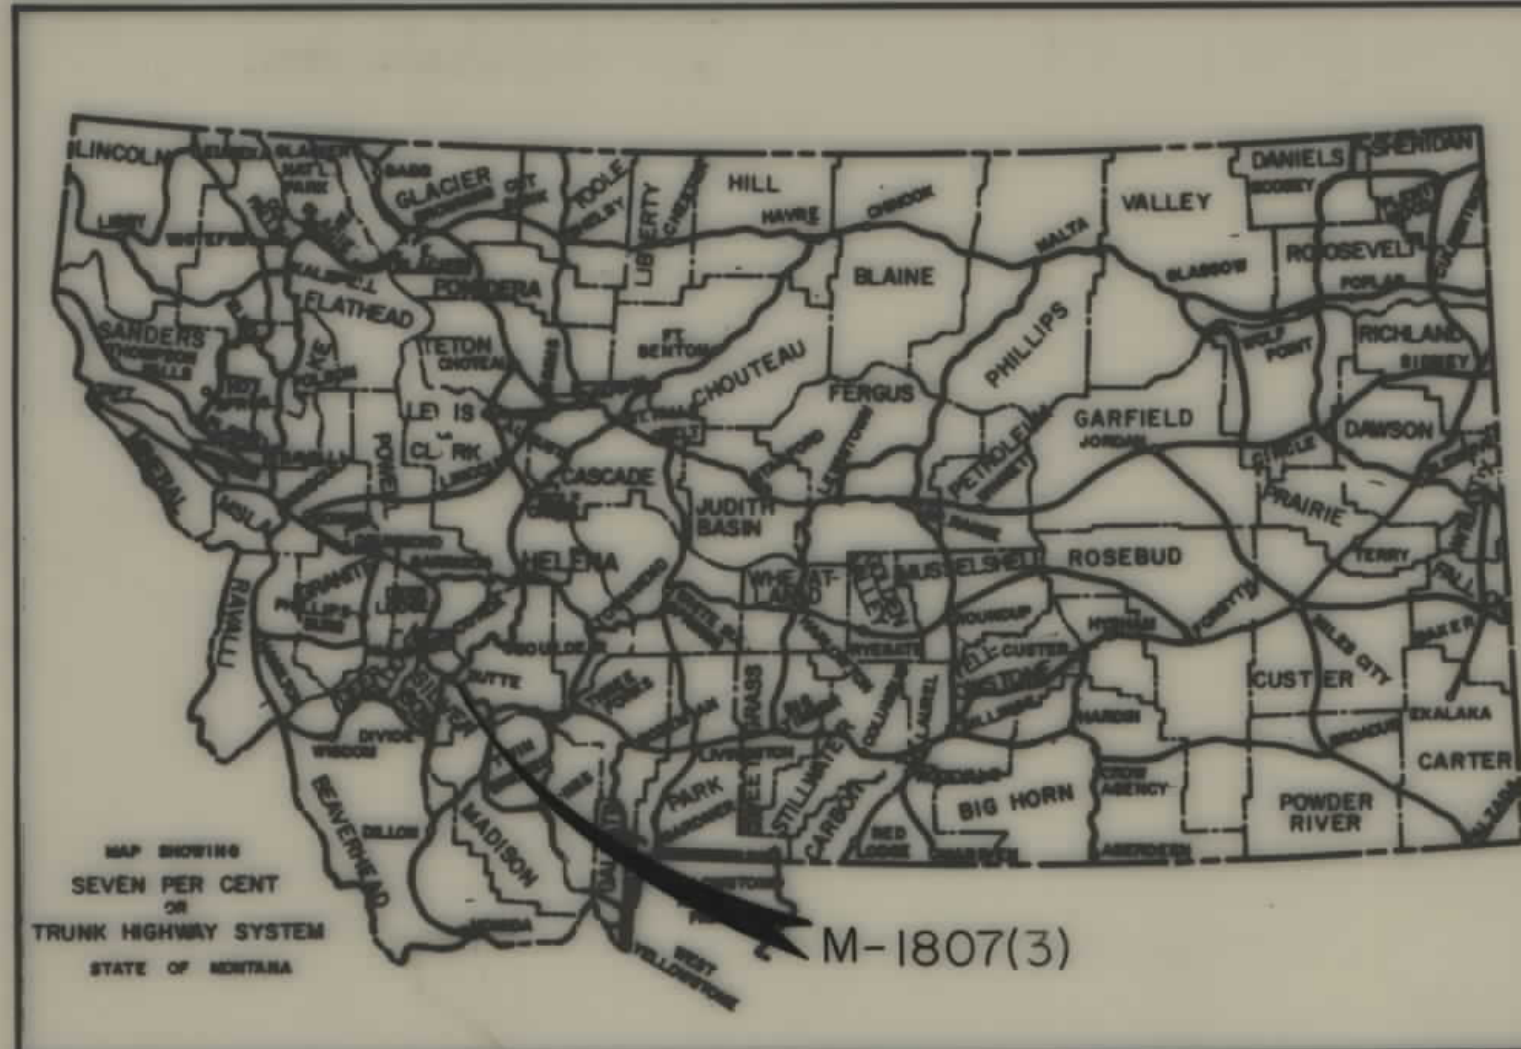


STATE OF MONTANA
DEPARTMENT OF HIGHWAYS
RIGHT OF WAY PLAN OF
FEDERAL AID PROJECT NO. M-1807(3)
EAST PARK ST.-BUTTE
MILES- 0.43

INDEX		
PARCEL NO.	OWNERSHIPS	SHEET NO.
1, 2, 3, 7, 8		
11, 13, 14, 15		
20, 21	ANACONDA COMPANY	2 & 3
5	ARTHUR KESKITALO	2
6	DELETED	
10	DELETED	
12	DELETED	3
14	DELETED	
17	J. W. CHELINI	3
18	DELETED	
4, 9, 19	BUTTE-SILVER BOW	2 & 3
23	ANDREW M. DRIVER	2

CONVENTIONAL SIGNS

PROPOSED RIGHT OF WAY LINE
EXISTING RIGHT OF WAY LINE
RAILROAD RIGHT OF WAY LINE
CENTERLINE (C) OR PROJECTED LINE
STK'D CENTERLINE
OWNERSHIP BOUNDARY
PRESENT TRAVELED WAY (P.T.W.)
R/W LINE FENCED
CONSTRUCTION LIMITS
FENCE LINE
CONTROL OF ACCESS WITH FENCE
" " WITHOUT FENCE
EXISTING LIMITED ACCESS
GATE IN FENCE
CATTLE GUARD = 24'
STATE & NATIONAL BORDER LINES
CITY OR TOWN LIMITS LINE
COUNTY LINE
RESERVATION LINE
TOWNSHIP & SECTION LINE
1/4 & 1/2 SECTION LINE
SECTION CORNER
1/4 SECTION COR.
1/16 SECTION COR.
CENTER OF SECTION
TELEPHONE OR TELEGRAPH POLES IN PLACE
POWER POLES IN PLACE
TEL. OR TEL. OR POWER POLES TO BE MOVED
NEW PIPES
OLD PIPES IN PLACE
OUTLET DITCH
INLET DITCH
DITCHES
CHANNEL CHANGES
BRIDGES
RAILROADS
PARCEL NUMBER
NEW APPROACH
EXISTING APPROACH
LIMITED ACCESS

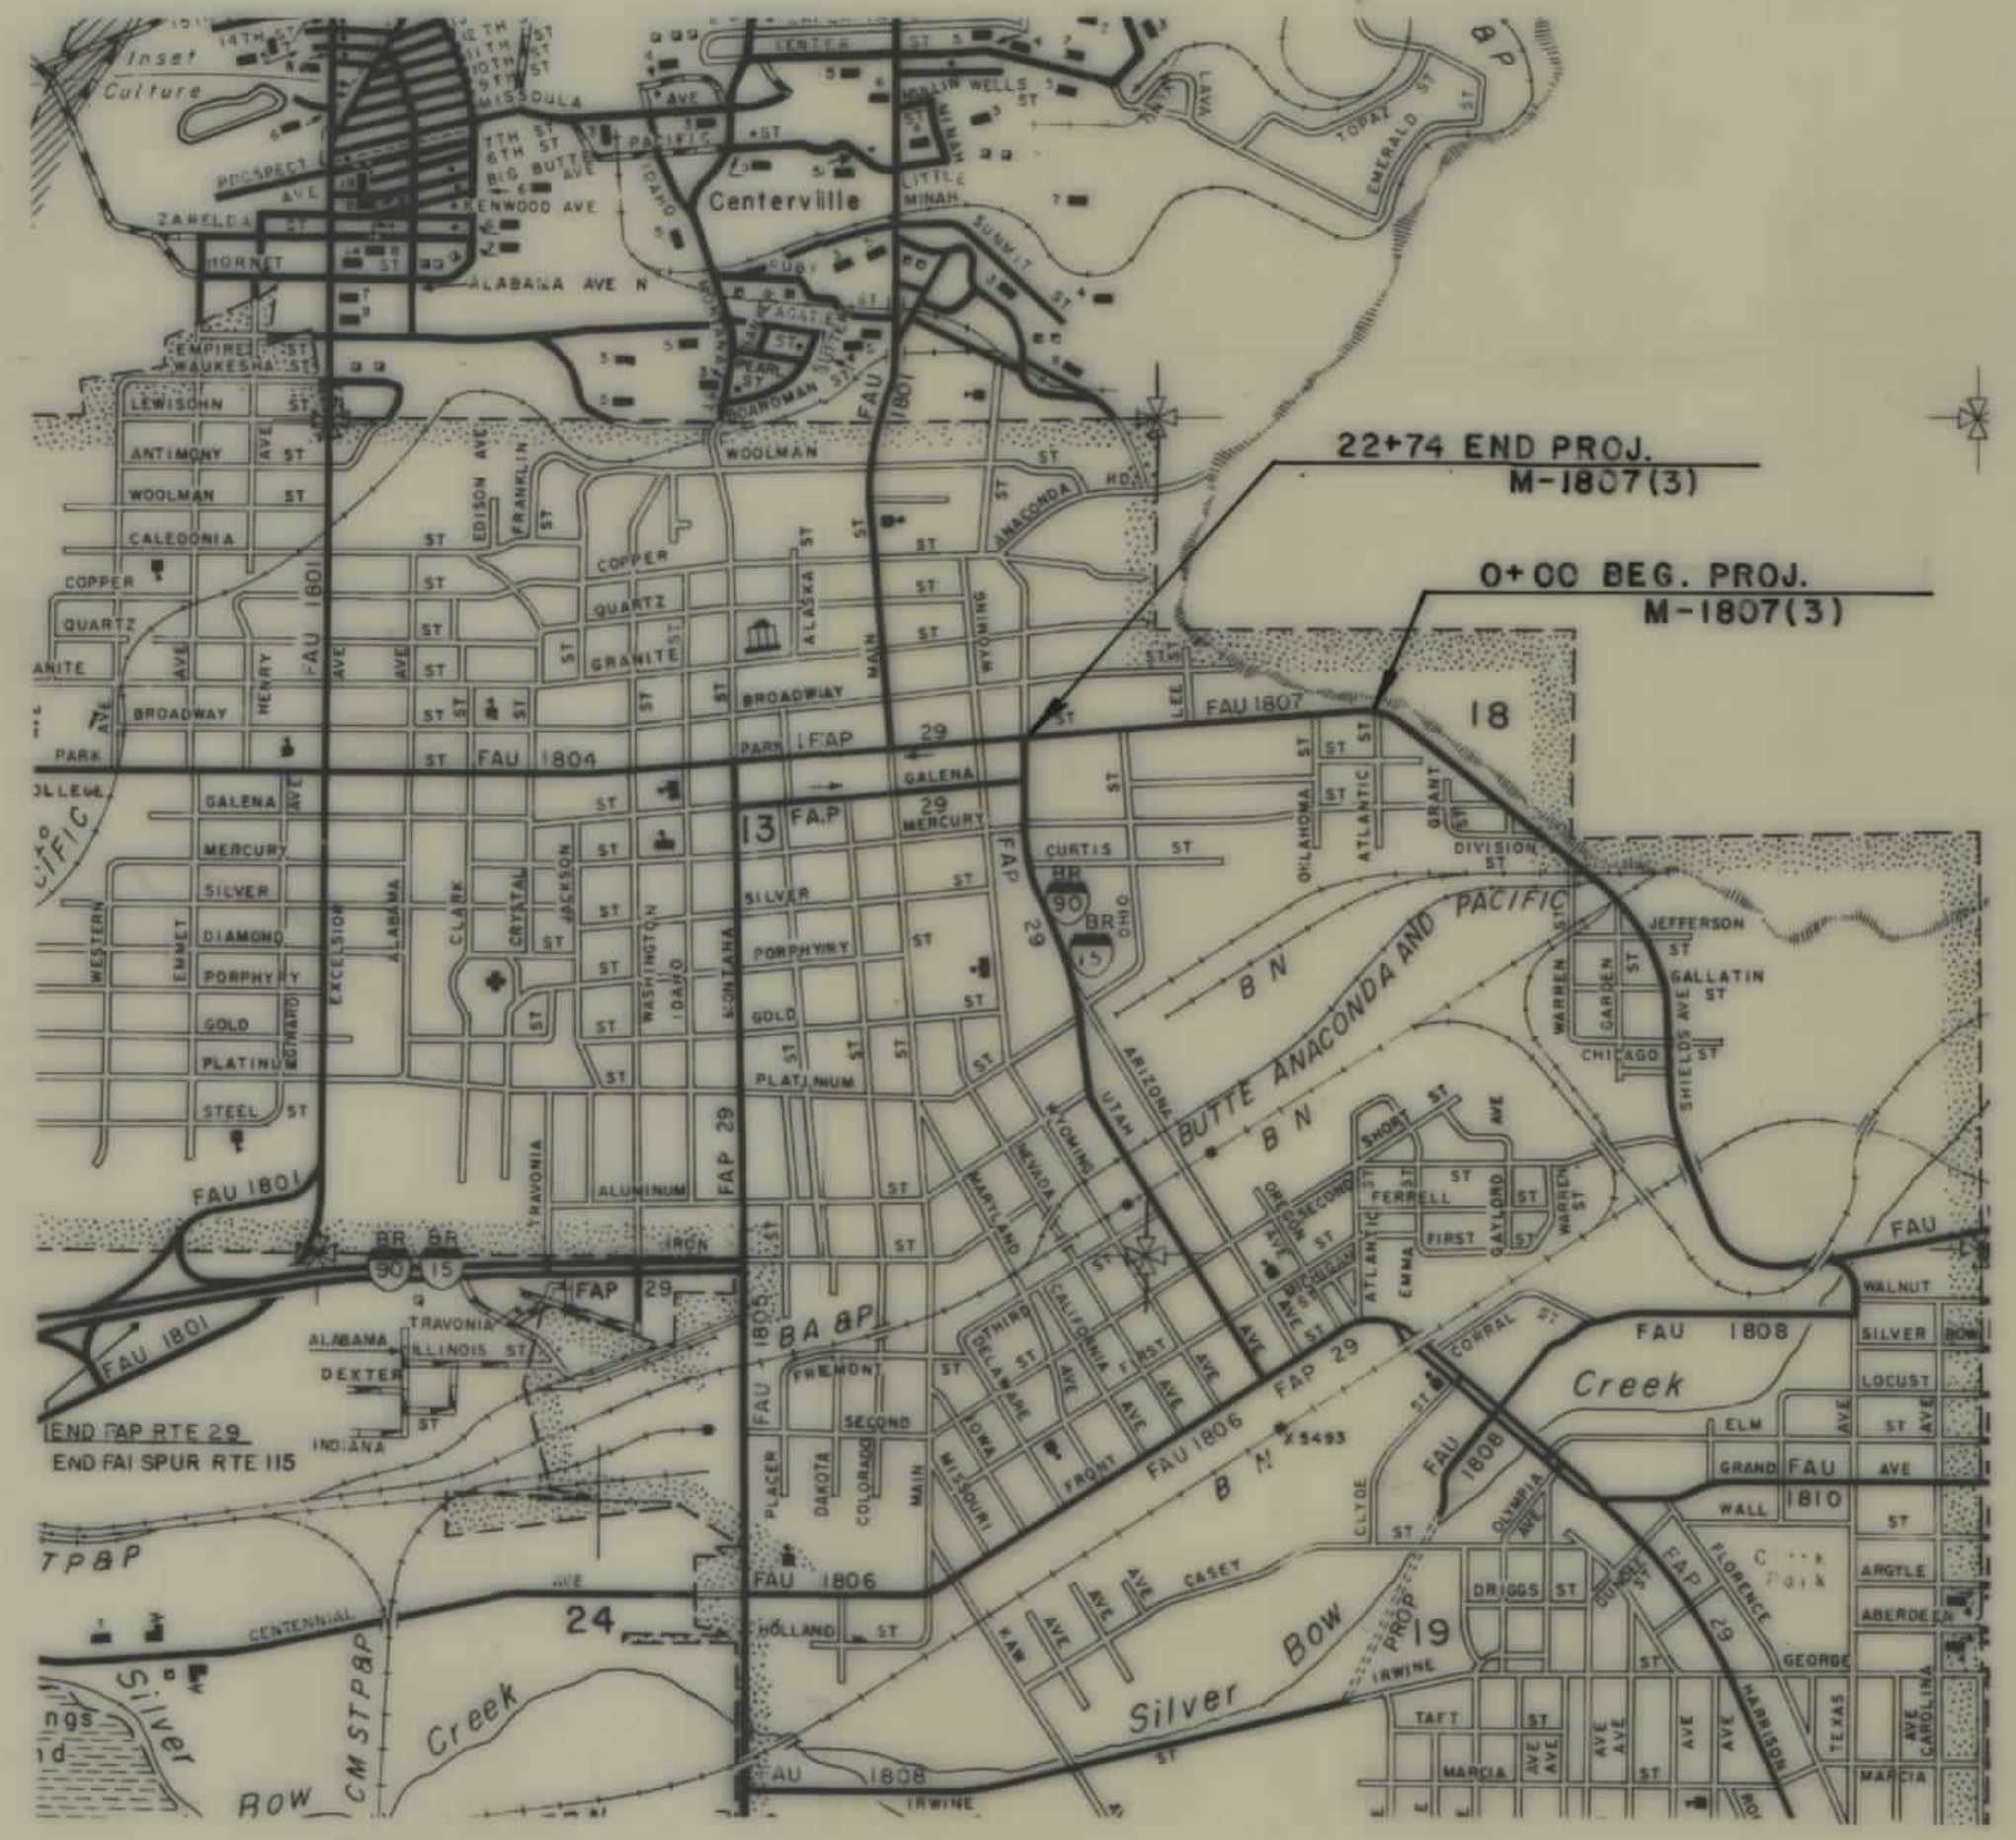

RELATED PROJECTS

ASSOCIATED PROJECT AGREEMENT NUMBERS

STATE OF MONTANA
DEPARTMENT OF HIGHWAYS

APPROVED:
Nov. 28, 19 83

GARY J. WICKS
DIRECTOR OF HIGHWAYS
BY *Stephen C. Kolagi*
CHIEF
PRECONSTRUCTION BUREAU


U.S. DEPARTMENT OF TRANSPORTATION
FEDERAL HIGHWAY ADMINISTRATION

APPROVED:
DIVISION ADMINISTRATOR

DATE

OWNERSHIPS										
PARCEL NO.	OWNERSHIP	ADDRESS	TOTAL AREA	GROSS R/W AREA	P. T. W. AREA	AREA TO BE ACQUIRED	REMAINDER		CONST. PERM. AREA	CONST. EASE AREA
1, 2, 3, 7, 8, 20	ANACONDA CO	HENNESSY BLDG. BUTTE	SEE SHEET # 3							
4	BUTTE-SILVER BOW		SEE SHEET # 3						553 SF.	
5	ARTHUR KESKITALO	449 E. PARK ST.								
6	DELETED									
23	ANDREW M. DRIVER	445 E. PARK ST.	"NEGOTIATION ONLY"							

STATE	PROJECT NUMBER	SHEET NO.
MONT.	M-1807 (2)	2 OF 3

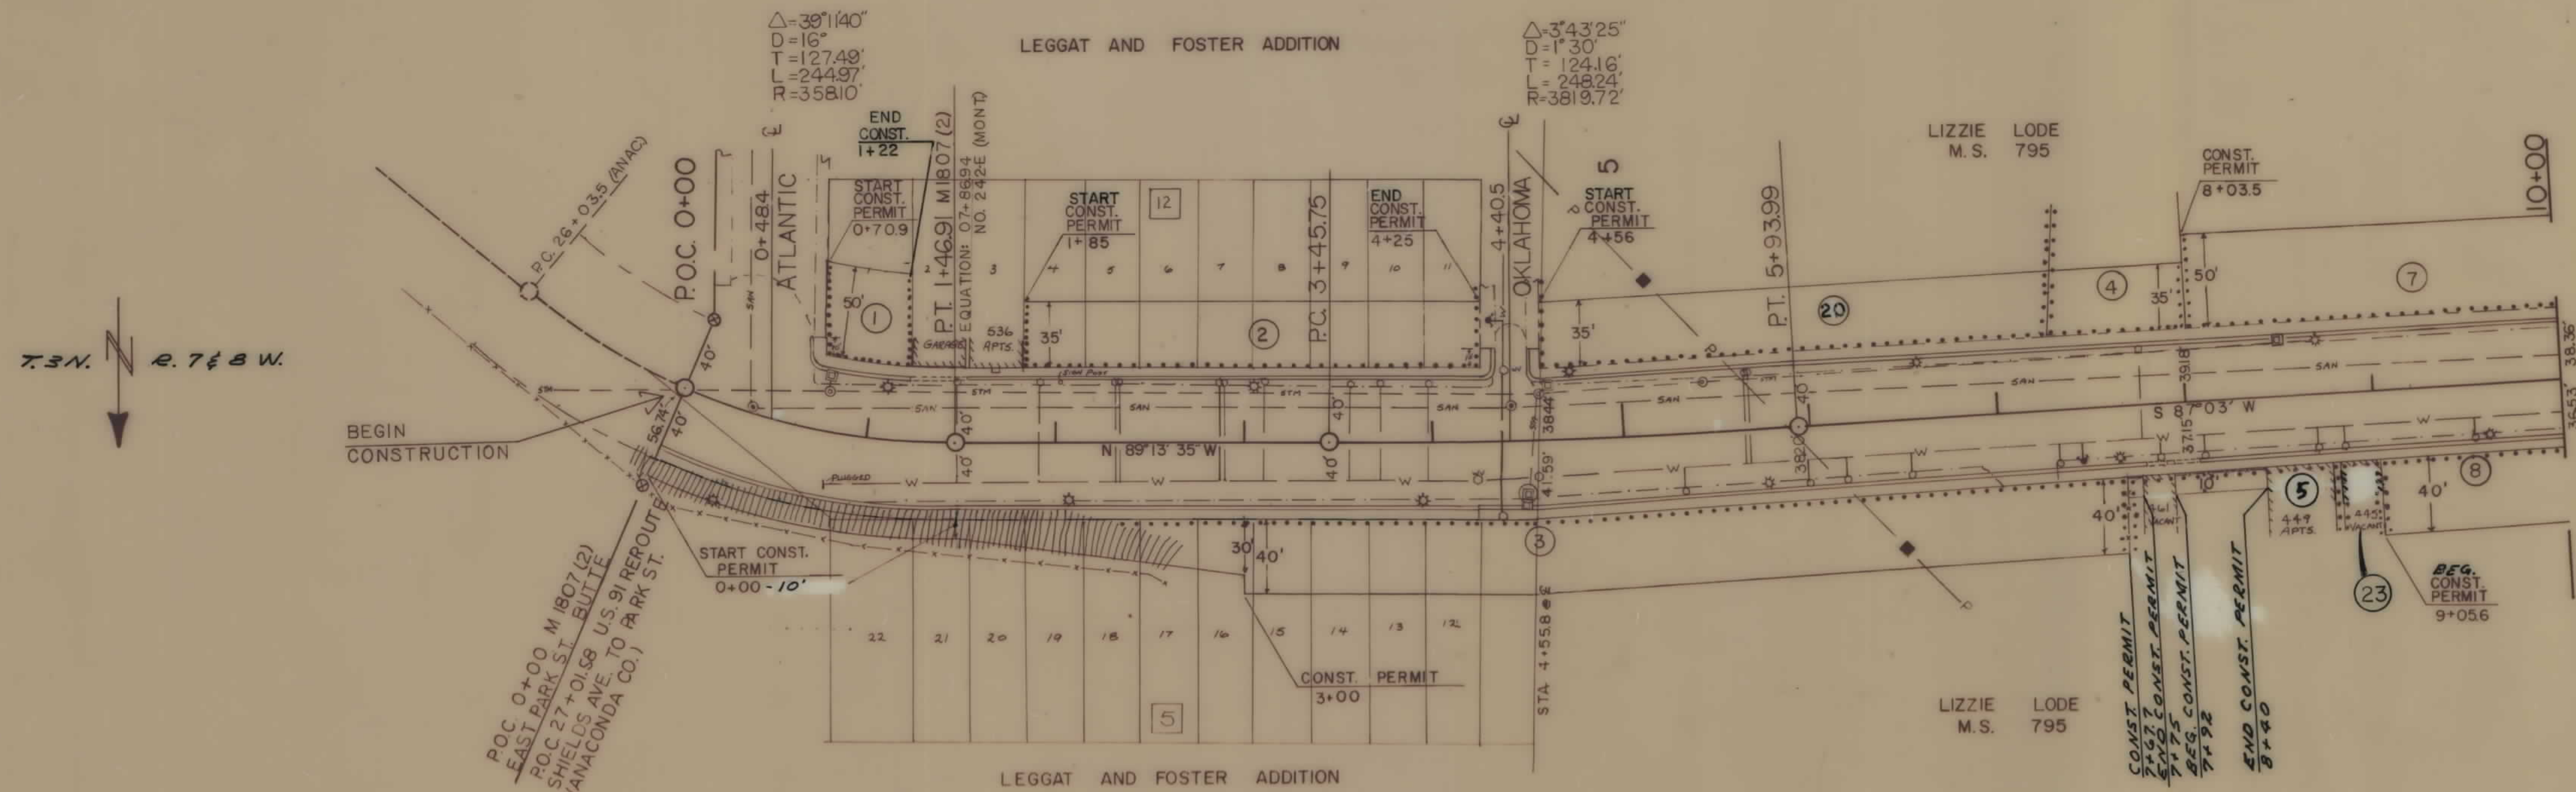

CONST. LIMITS (INCL. BACKSLOPE ROUNDING)
 TOP OF CUT
 TOE OF FILL
 MAP TRANS. TO R/W
 MAP REVISED 3-13-83; 4-5-84; 4-11-84; 7-24-85
 FHWA APPROVAL: 12-12-83

STATE OF MONTANA
 DEPARTMENT OF HIGHWAYS
 LAND REQUIRED FOR RIGHT OF WAY
 SILVER BOW COUNTY
 SCALE 1"=50' MAP COMPLETED

