


PLANS
NOT
TO
SCALE

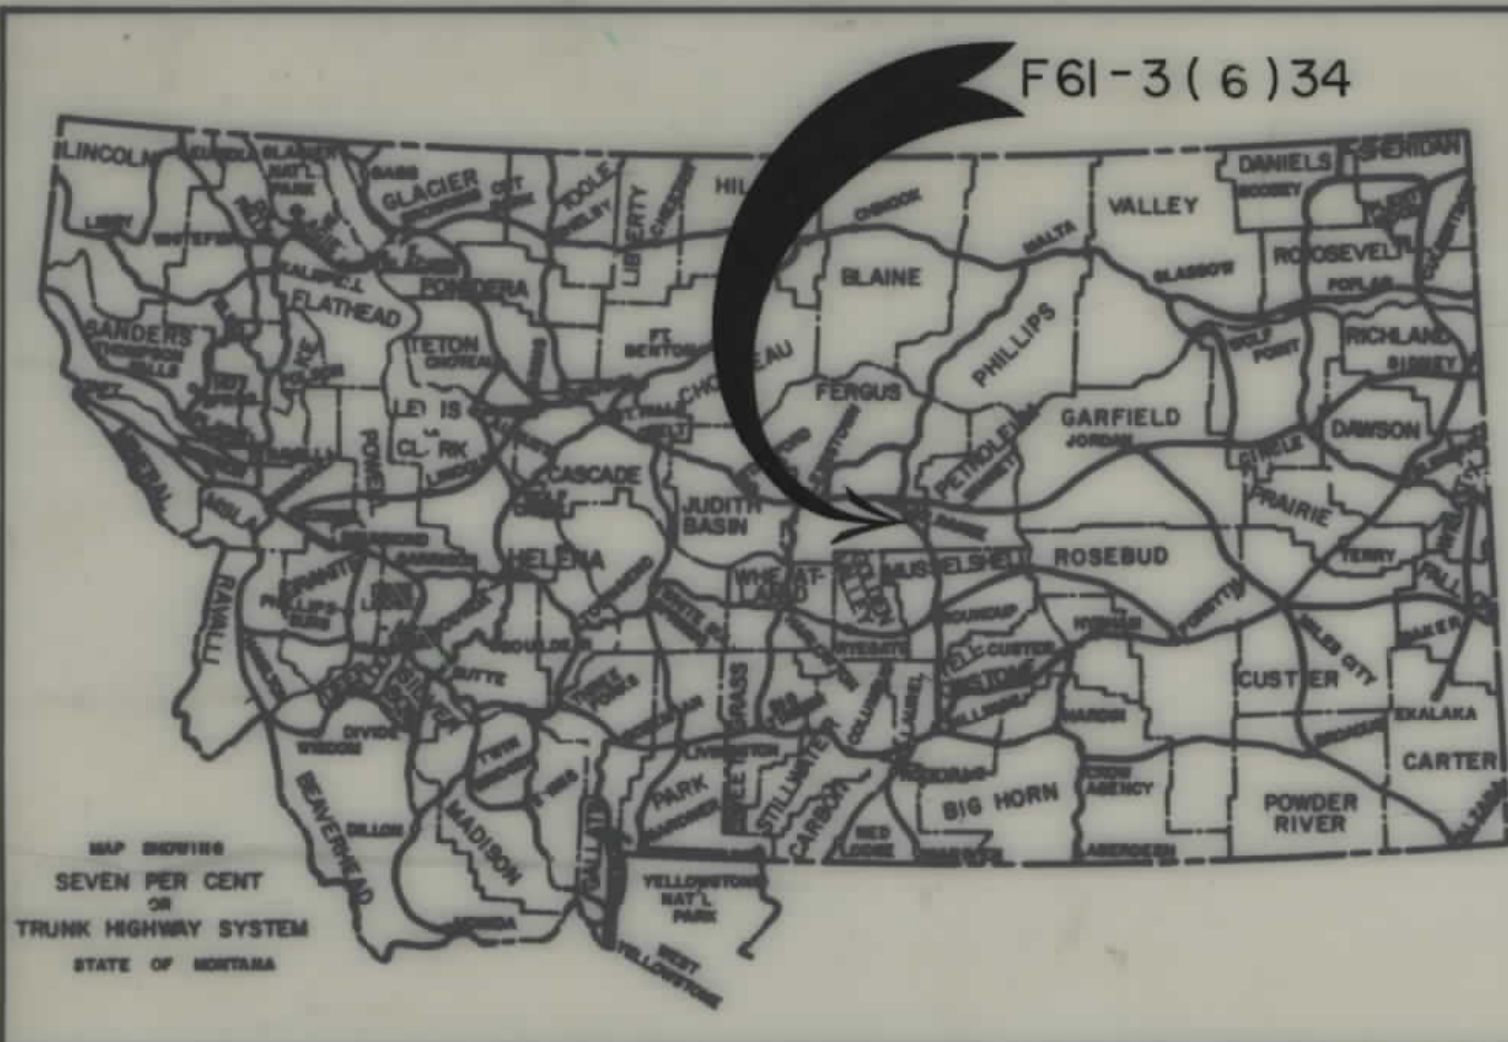

STATE	PROJECT NO.	SHEET NO.	TOTAL SHEETS
MONT.	F61-3(6)34	1	22

GRASSRANGE NORTH & SOUTH

STATE OF MONTANA
DEPARTMENT OF HIGHWAYS
RIGHT OF WAY PLAN OF
FEDERAL AID PROJECT NO. F 61-3(6)34
GRASSRANGE N. & S.
FERGUS COUNTY

11.4 MILES


INDEX		
PARCEL NO.	OWNERSHIPS	SHEET NO.
1	ROBERT F. AHLGREN	4, 5
2	" " "	4, 6
3	JOHN S. & NANCY SCHULTZ	5, 6
4	EICKHOFF RANCH, A MONTANA CORP.	6, 7
5	EICKHOFF RANCH, A MONTANA CORP.	10, 11
6	MELVIN MONCUR	6
7	EICKHOFF RANCH, A MONTANA CORP.	9, 10, 11, 12
8	MERRILL E. & PENNY C. KLAKKEN	12, 13
9	RALPH HORACK	13, 14
10	ROBERT L., DONALD H., & LEWIS G. ABARR	13, 14
11	DELETED	
12	MERLIN W. & MARCIA M. MYERS	16, 17
	CID GEORGE R. & ANNIE H. SMITH	
13	FLEHARTY LAND & LIVESTOCK COMPANY	17
14	MADEL C. RYAN, ET AL	19
15	U.S.A.	18, 19
12.1	MERLIN W. & MARCIA M. MEYERS	16, 17
17	ETTA L. MINLSCHMITT	
	CID ROBERT L. & DARYL E. FRENCH	14, 15
11.1	DOLLY V. SMITH	14-16
18	U.S.A.	4
15.A	USA	18 & 19

CONVENTIONAL SIGNS

PROPOSED RIGHT OF WAY LINE	---
EXISTING RIGHT OF WAY LINE	---
RAILROAD RIGHT OF WAY LINE	---
CENTERLINE (C) OR PROJECTED LINE	---
STK'D CENTERLINE	---
OWNERSHIP BOUNDARY	---
PRESENT TRAVELED WAY (P.T.W.)	---
R/W LINE FENCED	---
CONSTRUCTION LIMITS	CUT --- FILL ---
FENCE LINE	---
CONTROL OF ACCESS WITH FENCE	---
EXISTING LIMITED ACCESS	---
GATE IN FENCE	---
CATTLE GUARD = 24'	---
STATE & NATIONAL BORDER LINES	---
CITY OR TOWN LIMITS LINE	---
COUNTY LINE	---
RESERVATION LINE	---
TOWNSHIP & SECTION LINE	---
1/4 & 1/2 SECTION LINE	---
SECTION CORNER	FOUND --- UNFOUND ---
1/4 SECTION COR.	---
1/16 SECTION COR.	---
CENTER OF SECTION	---
TELEPHONE OR TELEGRAPH POLES IN PLACE	---
POWER POLES IN PLACE	---
TEL. OR TEL. OR POWER POLES TO BE MOVED	---
NEW PIPES	---
OLD PIPES IN PLACE	---
OUTLET DITCH	---
INLET DITCH	---
DITCHES	---
CHANNEL CHANGES	---
BRIDGES	---
RAILROADS	---
PARCEL NUMBER	---
NEW APPROACH	---
EXISTING APPROACH	---

RELATED PROJECTS

ASSOCIATED PROJECT
AGREEMENT NUMBERS
FR61-3(5)34 PE

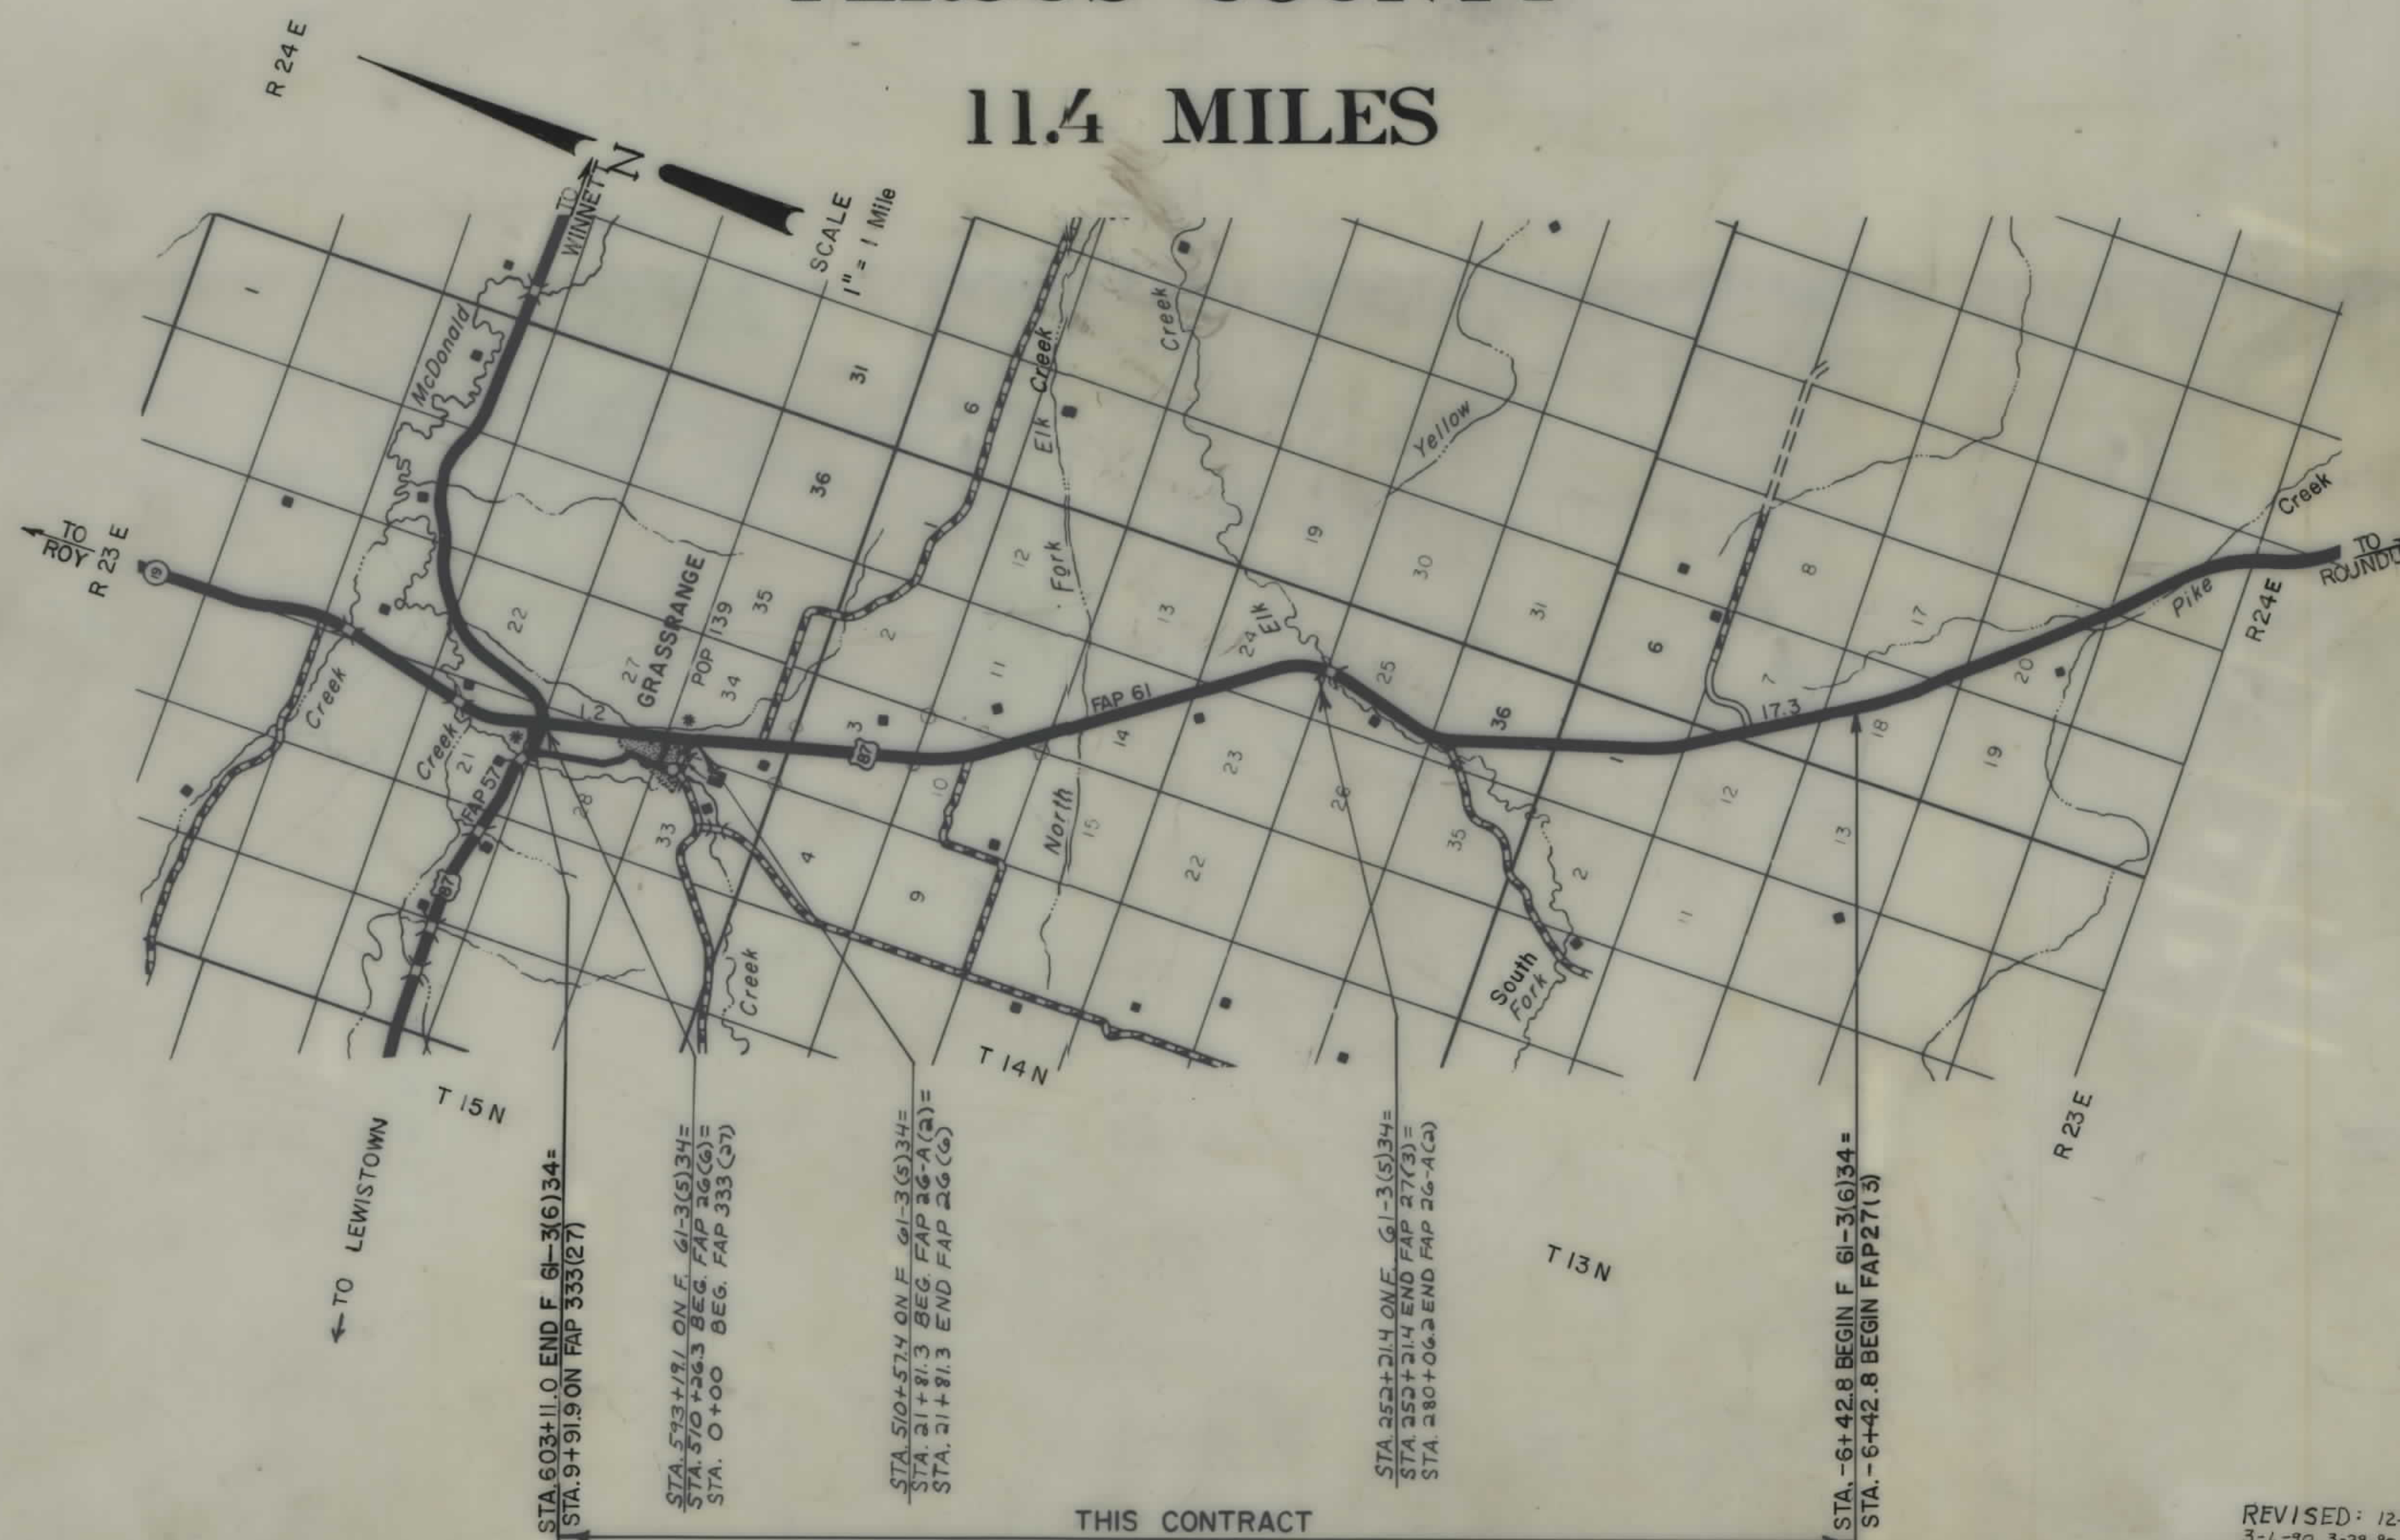


STATE OF MONTANA DEPARTMENT OF HIGHWAYS	
APPROVED: _____ 19____	
LARRY W. LARSEN DIRECTOR OF HIGHWAYS	
BY _____ CHIEF PRECONSTRUCTION BUREAU	
U.S. DEPARTMENT OF TRANSPORTATION FEDERAL HIGHWAY ADMINISTRATION	
APPROVED: _____ F. H. W. A. DIVISION ADMINISTRATOR	10-26-89 DATE

REVISED: 12-27-89, 1-16-90,
3-4-90, 3-29-90, 11-14-90,
3-11-91

OWNERSHIPS									
PARCEL	NAME	ADDRESS	TOTAL AREA	GROSS R/W AREA	EXIST. R/W AREA	NET AREA	REMAINDER		CONST. PMT. AREA
							LEFT	RIGHT	EASE.
7	EICKHOFF RANCH, A MONTANA CORP.				SEE SHEET 12				
8	MERRIL E. & PENNY C. KLARKEN				SEE SHEET 12				
9	RALPH HORACK	P.O. BOX 265, RDV, MT 59471			SEE SHEET 14				
10	ROBERT L., DONALD H., AND LEWIS G. ABARR	P.O. BOX 28, GRASSRANGE, MT 59032			SEE SHEET 14				

STATE	PROJECT NO.	SHEET NO.	TOTAL SHEETS
MONT.	F61-3(6)34	13	22


GRASSRANGE N & S

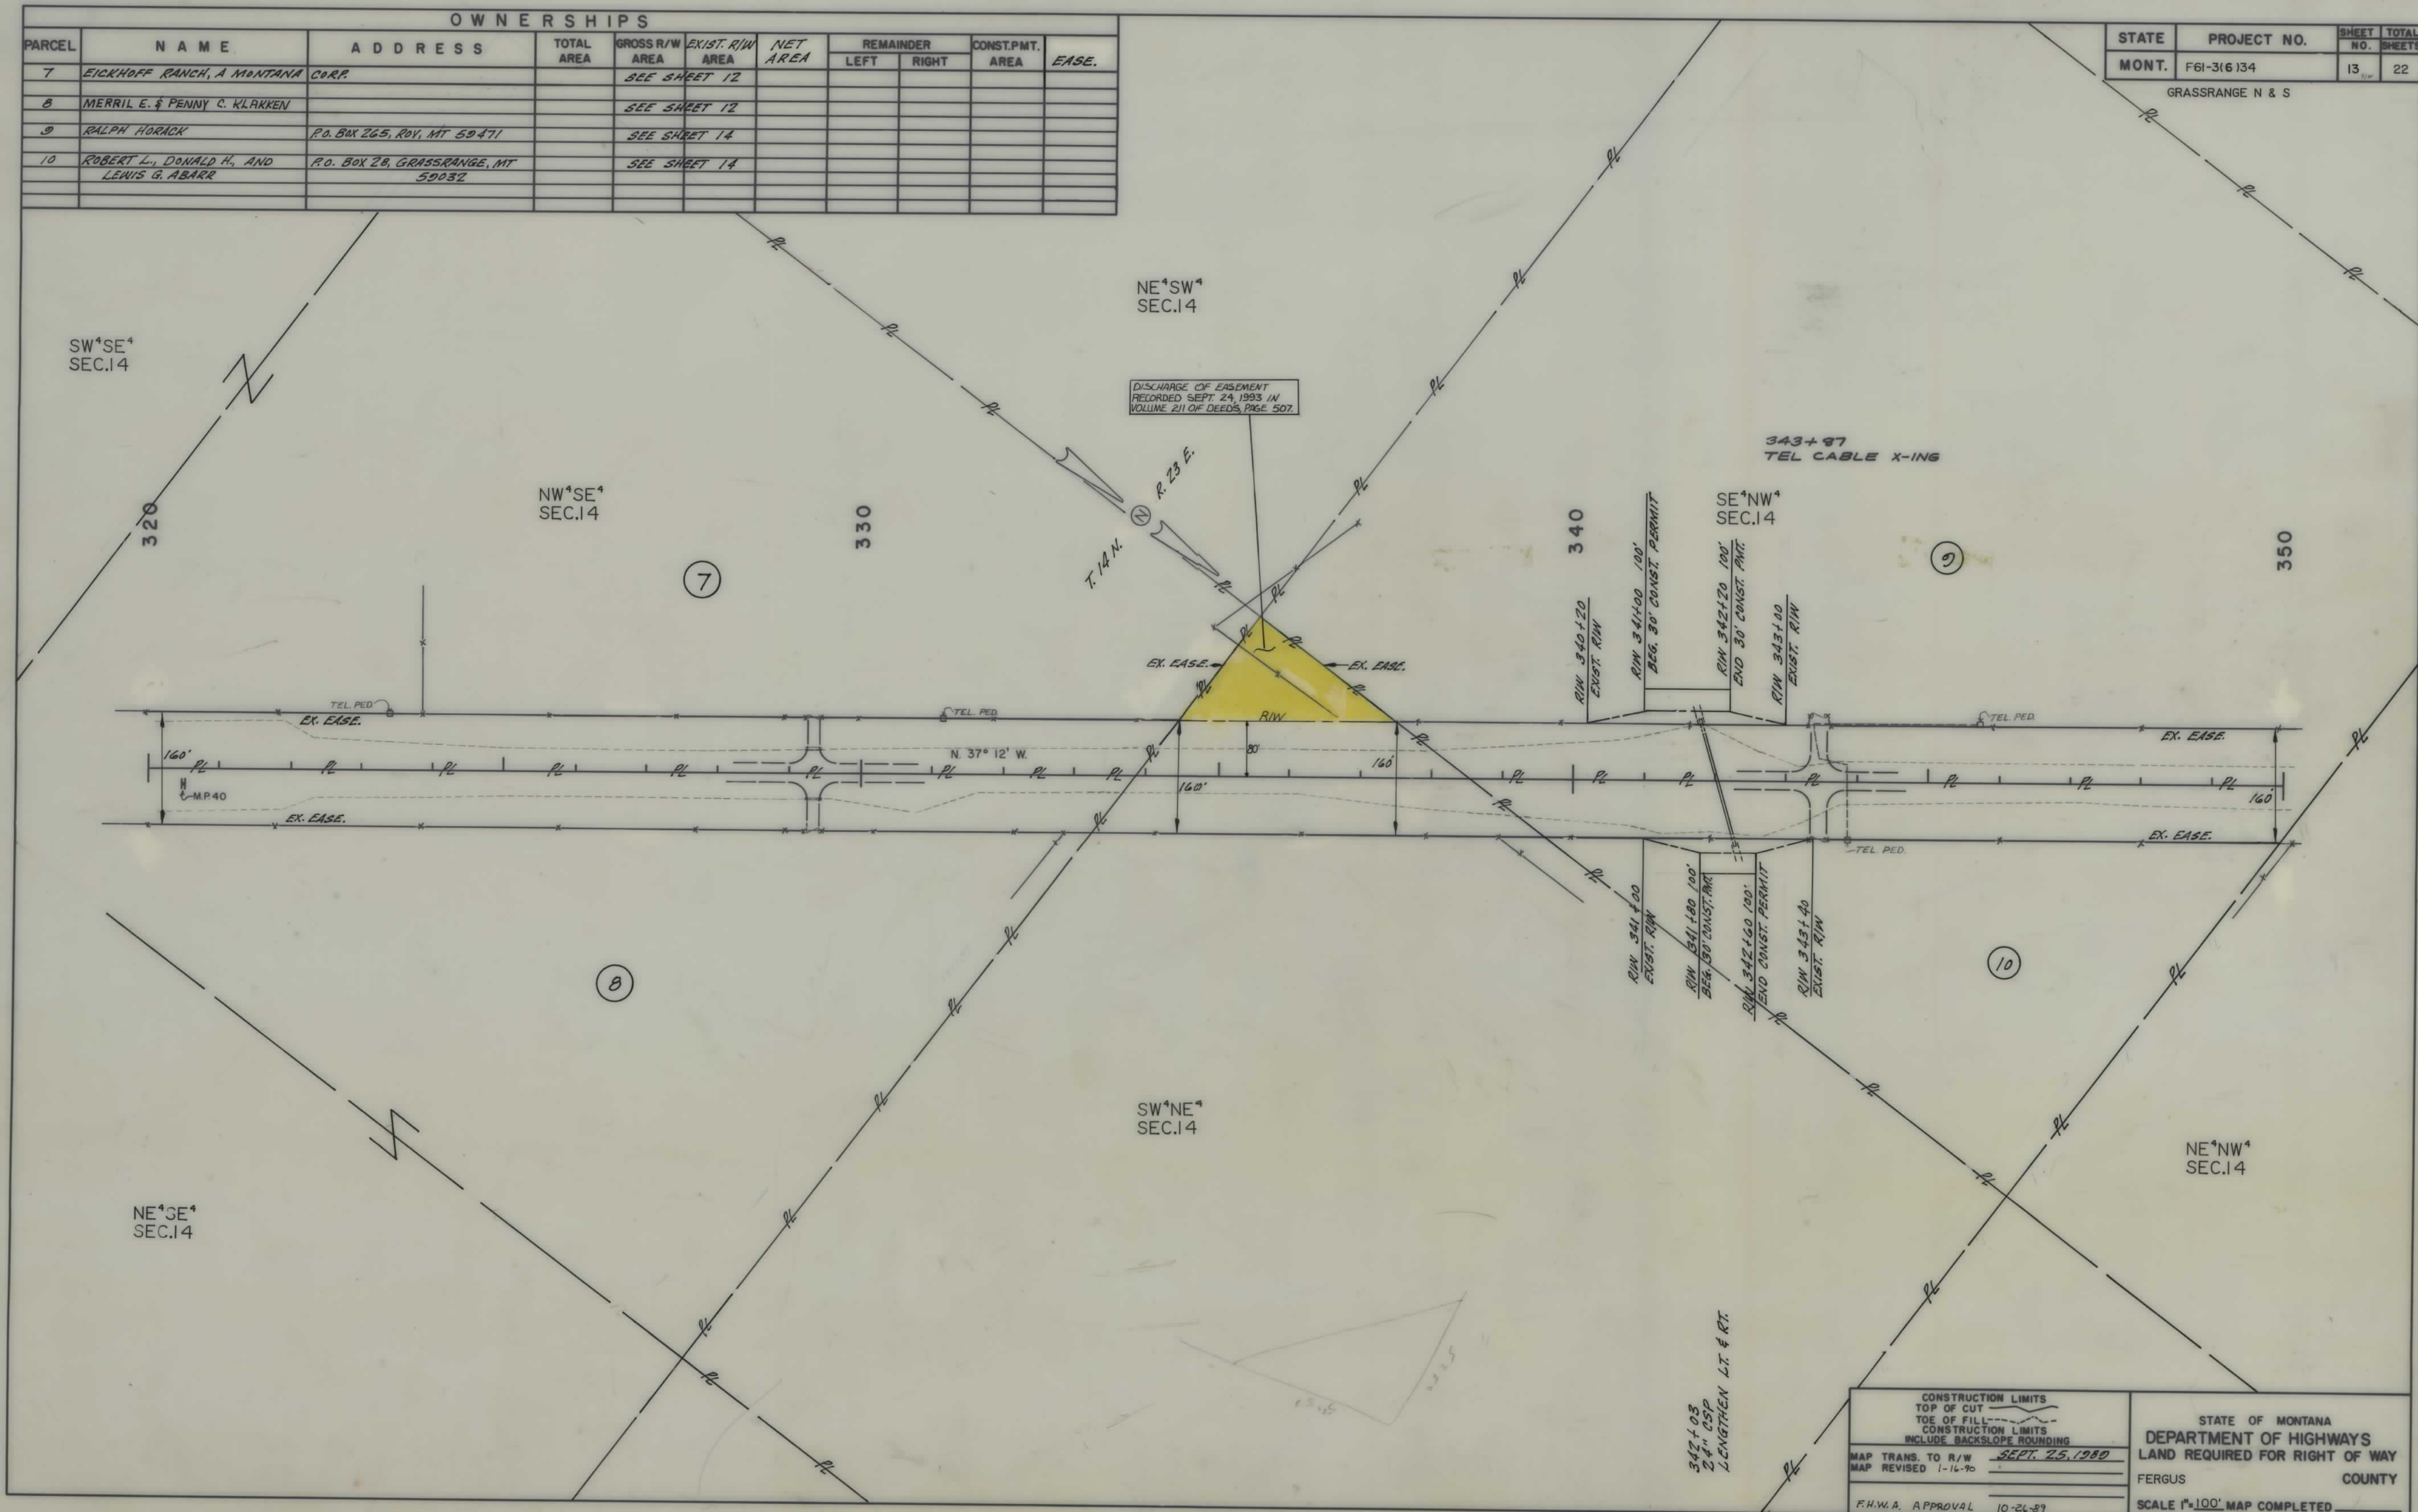

OWNERSHIPS									
PARCEL	NAME	ADDRESS	TOTAL AREA	GROSS R/W AREA	EXIST. R/W AREA	NET AREA	REMAINDER		CONST. PMT. AREA
							LEFT	RIGHT	
12.1	MERLIN W. & MARCIA M. MYERS	P.O. BOX 81, GRASSRANGE, MT 59032		8.36 AC.	7.54 AC.	0.82 AC.			
13	FLEHARTY LAND AND LIVESTOCK CO. A MONTANA CORPORATION	P.O. BOX 143, GRASSRANGE, MT 59032		SEE SHEET 1B					
12	MERLIN W. & MARCIA M. MYERS	P.O. BOX 81, GRASSRANGE, MT 59032		12.51 AC.	8.49 AC.	4.02 AC.			0.83 AC.
	UNRECORDED C/D TO GEORGE R. & ANNIE H. SMITH								

STATE	PROJECT NO.	SHEET NO.	TOTAL SHEETS
MONT.	F61-3(6)34	17	22

GRASSRANGE N & S

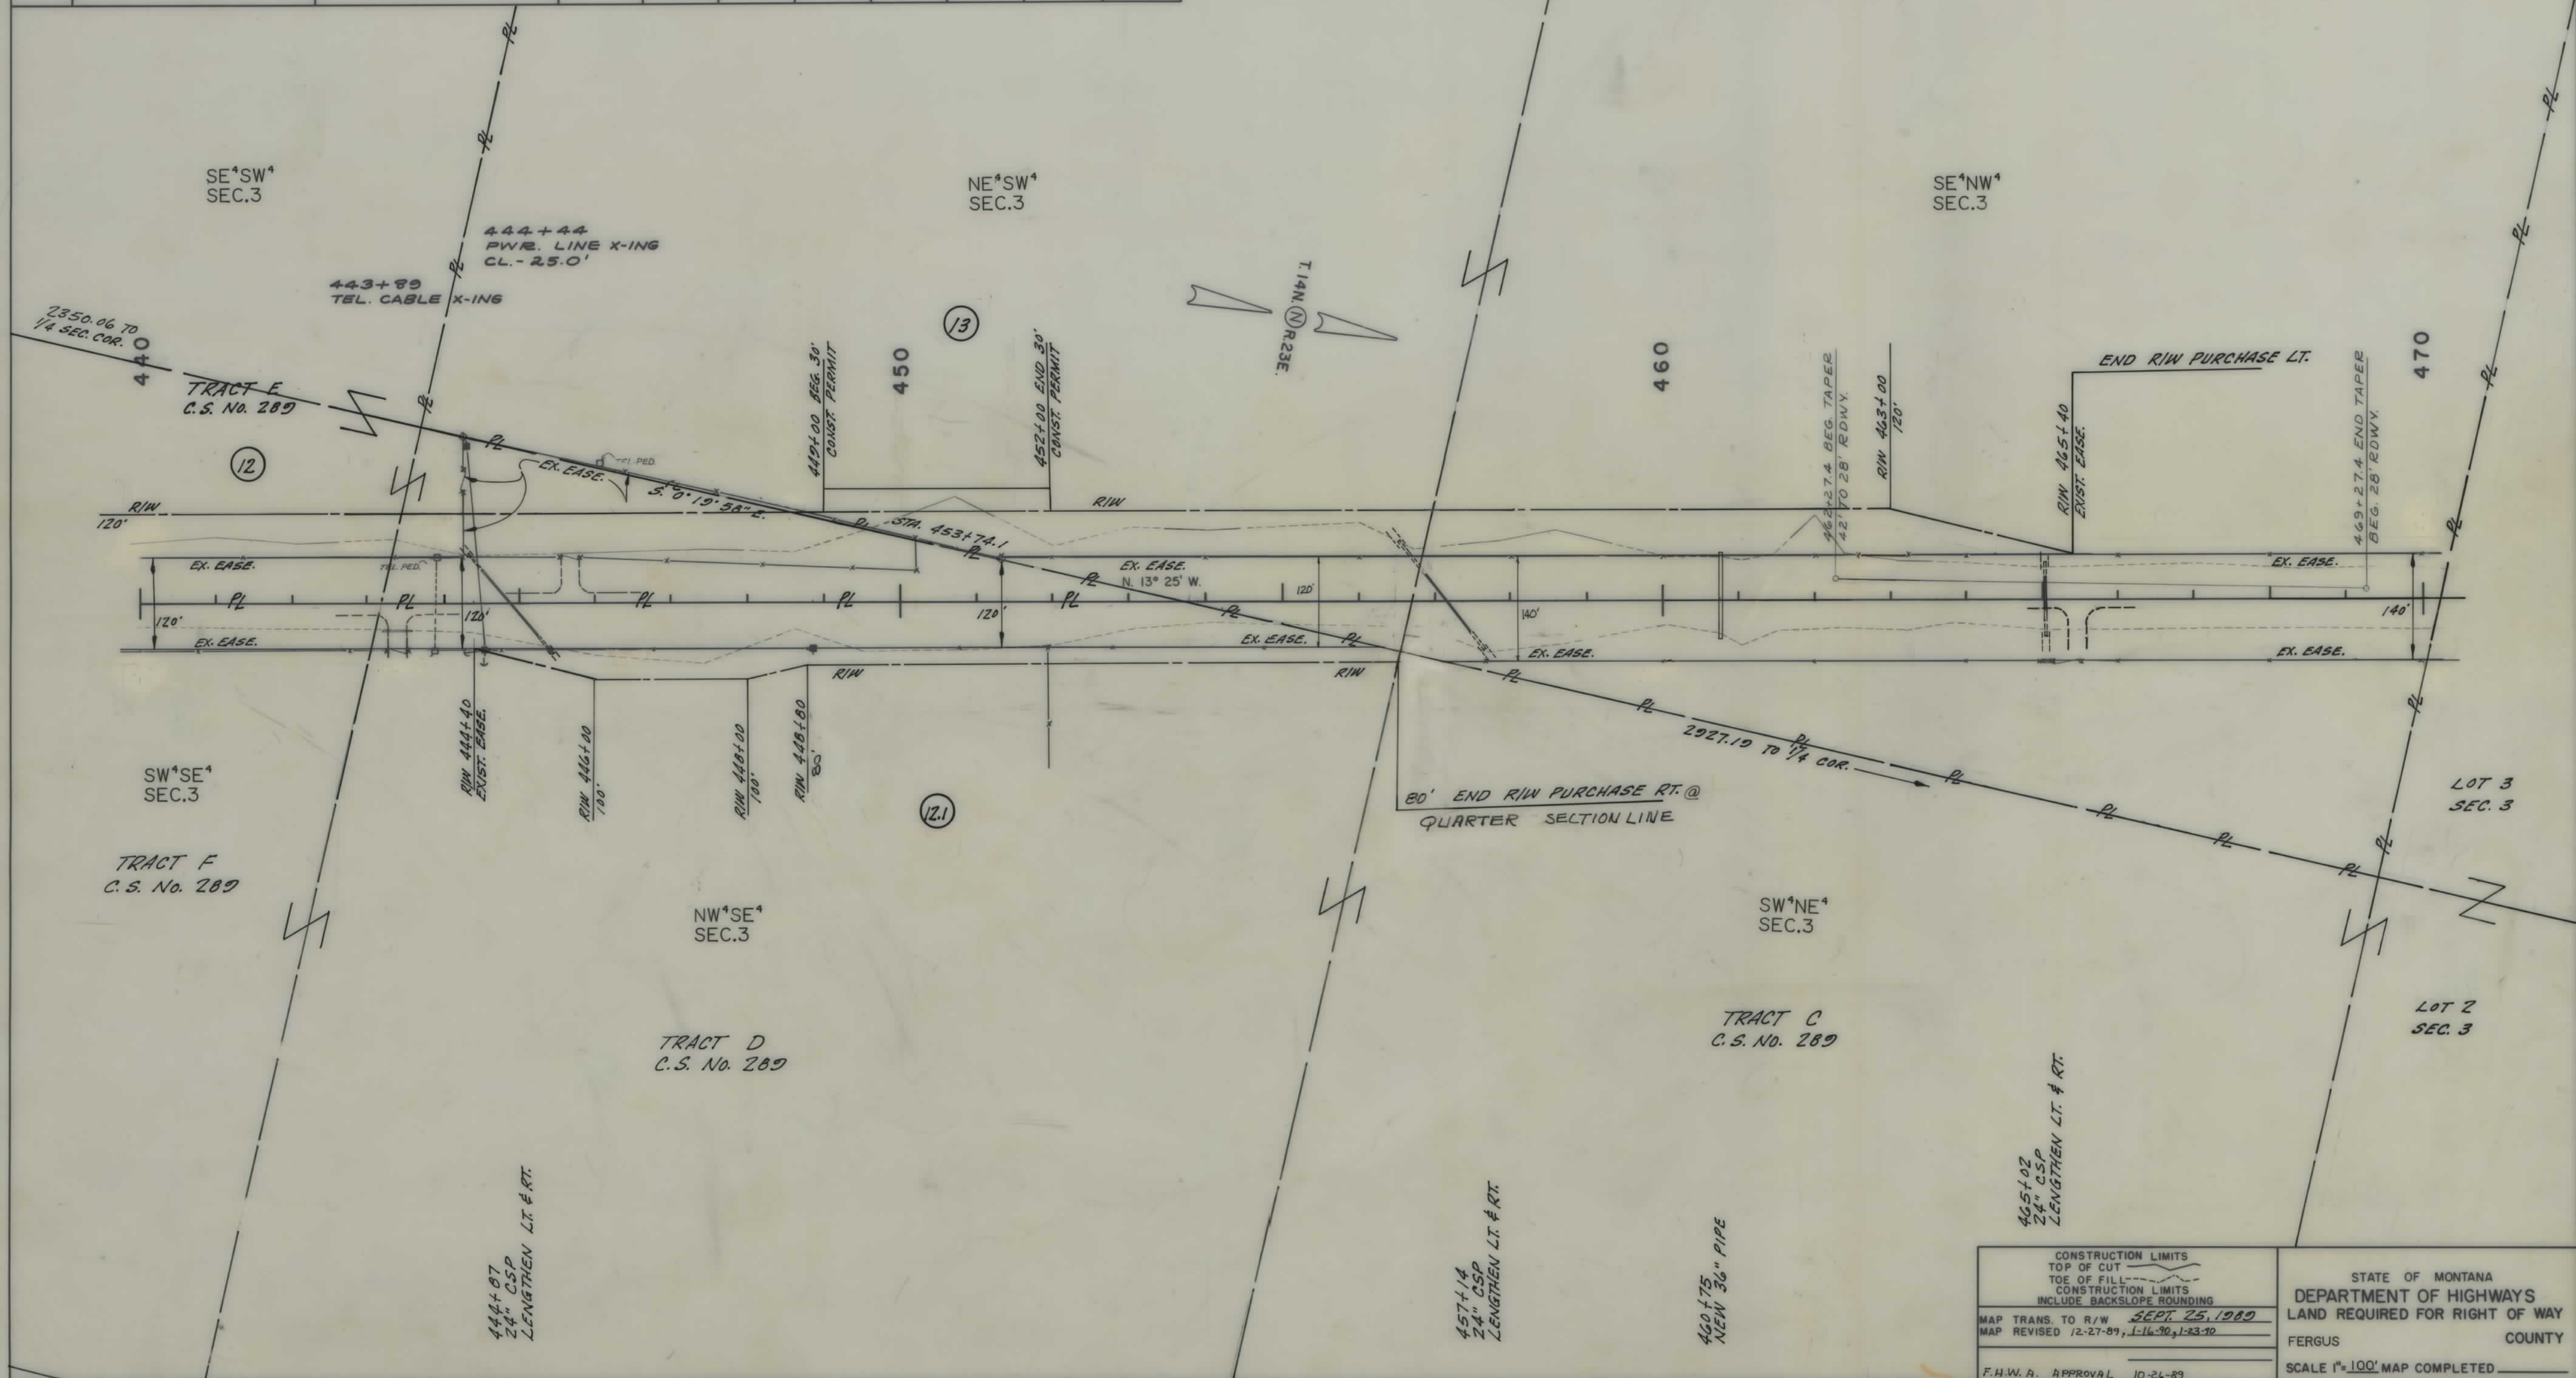


CONSTRUCTION LIMITS TOP OF CUT TOE OF FILL CONSTRUCTION LIMITS INCLUDE BACKSLOPE ROUNDING	SEPT 25, 1989
MAP TRANS. TO R/W	12-27-89, 1-16-90, 1-23-90
MAP REVISED	
F.H.W.A. APPROVAL	10-24-89


STATE OF MONTANA
DEPARTMENT OF HIGHWAYS
LAND REQUIRED FOR RIGHT OF WAY
FERGUS COUNTY
SCALE 1"=100'. MAP COMPLETED

OWNERSHIPS									
PARCEL	NAME	ADDRESS	TOTAL AREA	GROSS R/W AREA	EXIST. R/W AREA	NET AREA	REMAINDER		CONST. PMT. AREA
							LEFT	RIGHT	EASE.
14	MABEL C. RYAN, ET AL	GRASSRANGE, MT 59032							0.11 AC.
15	UNITED STATES OF AMERICA								0.07 AC.
15-A	UNITED STATES OF AMERICA			6.17 AC.	3.79 AC.	2.38 AC.			

STATE	PROJECT NO.	SHEET NO.	TOTAL SHEETS
MONT.	F61-3(6)34	19	22

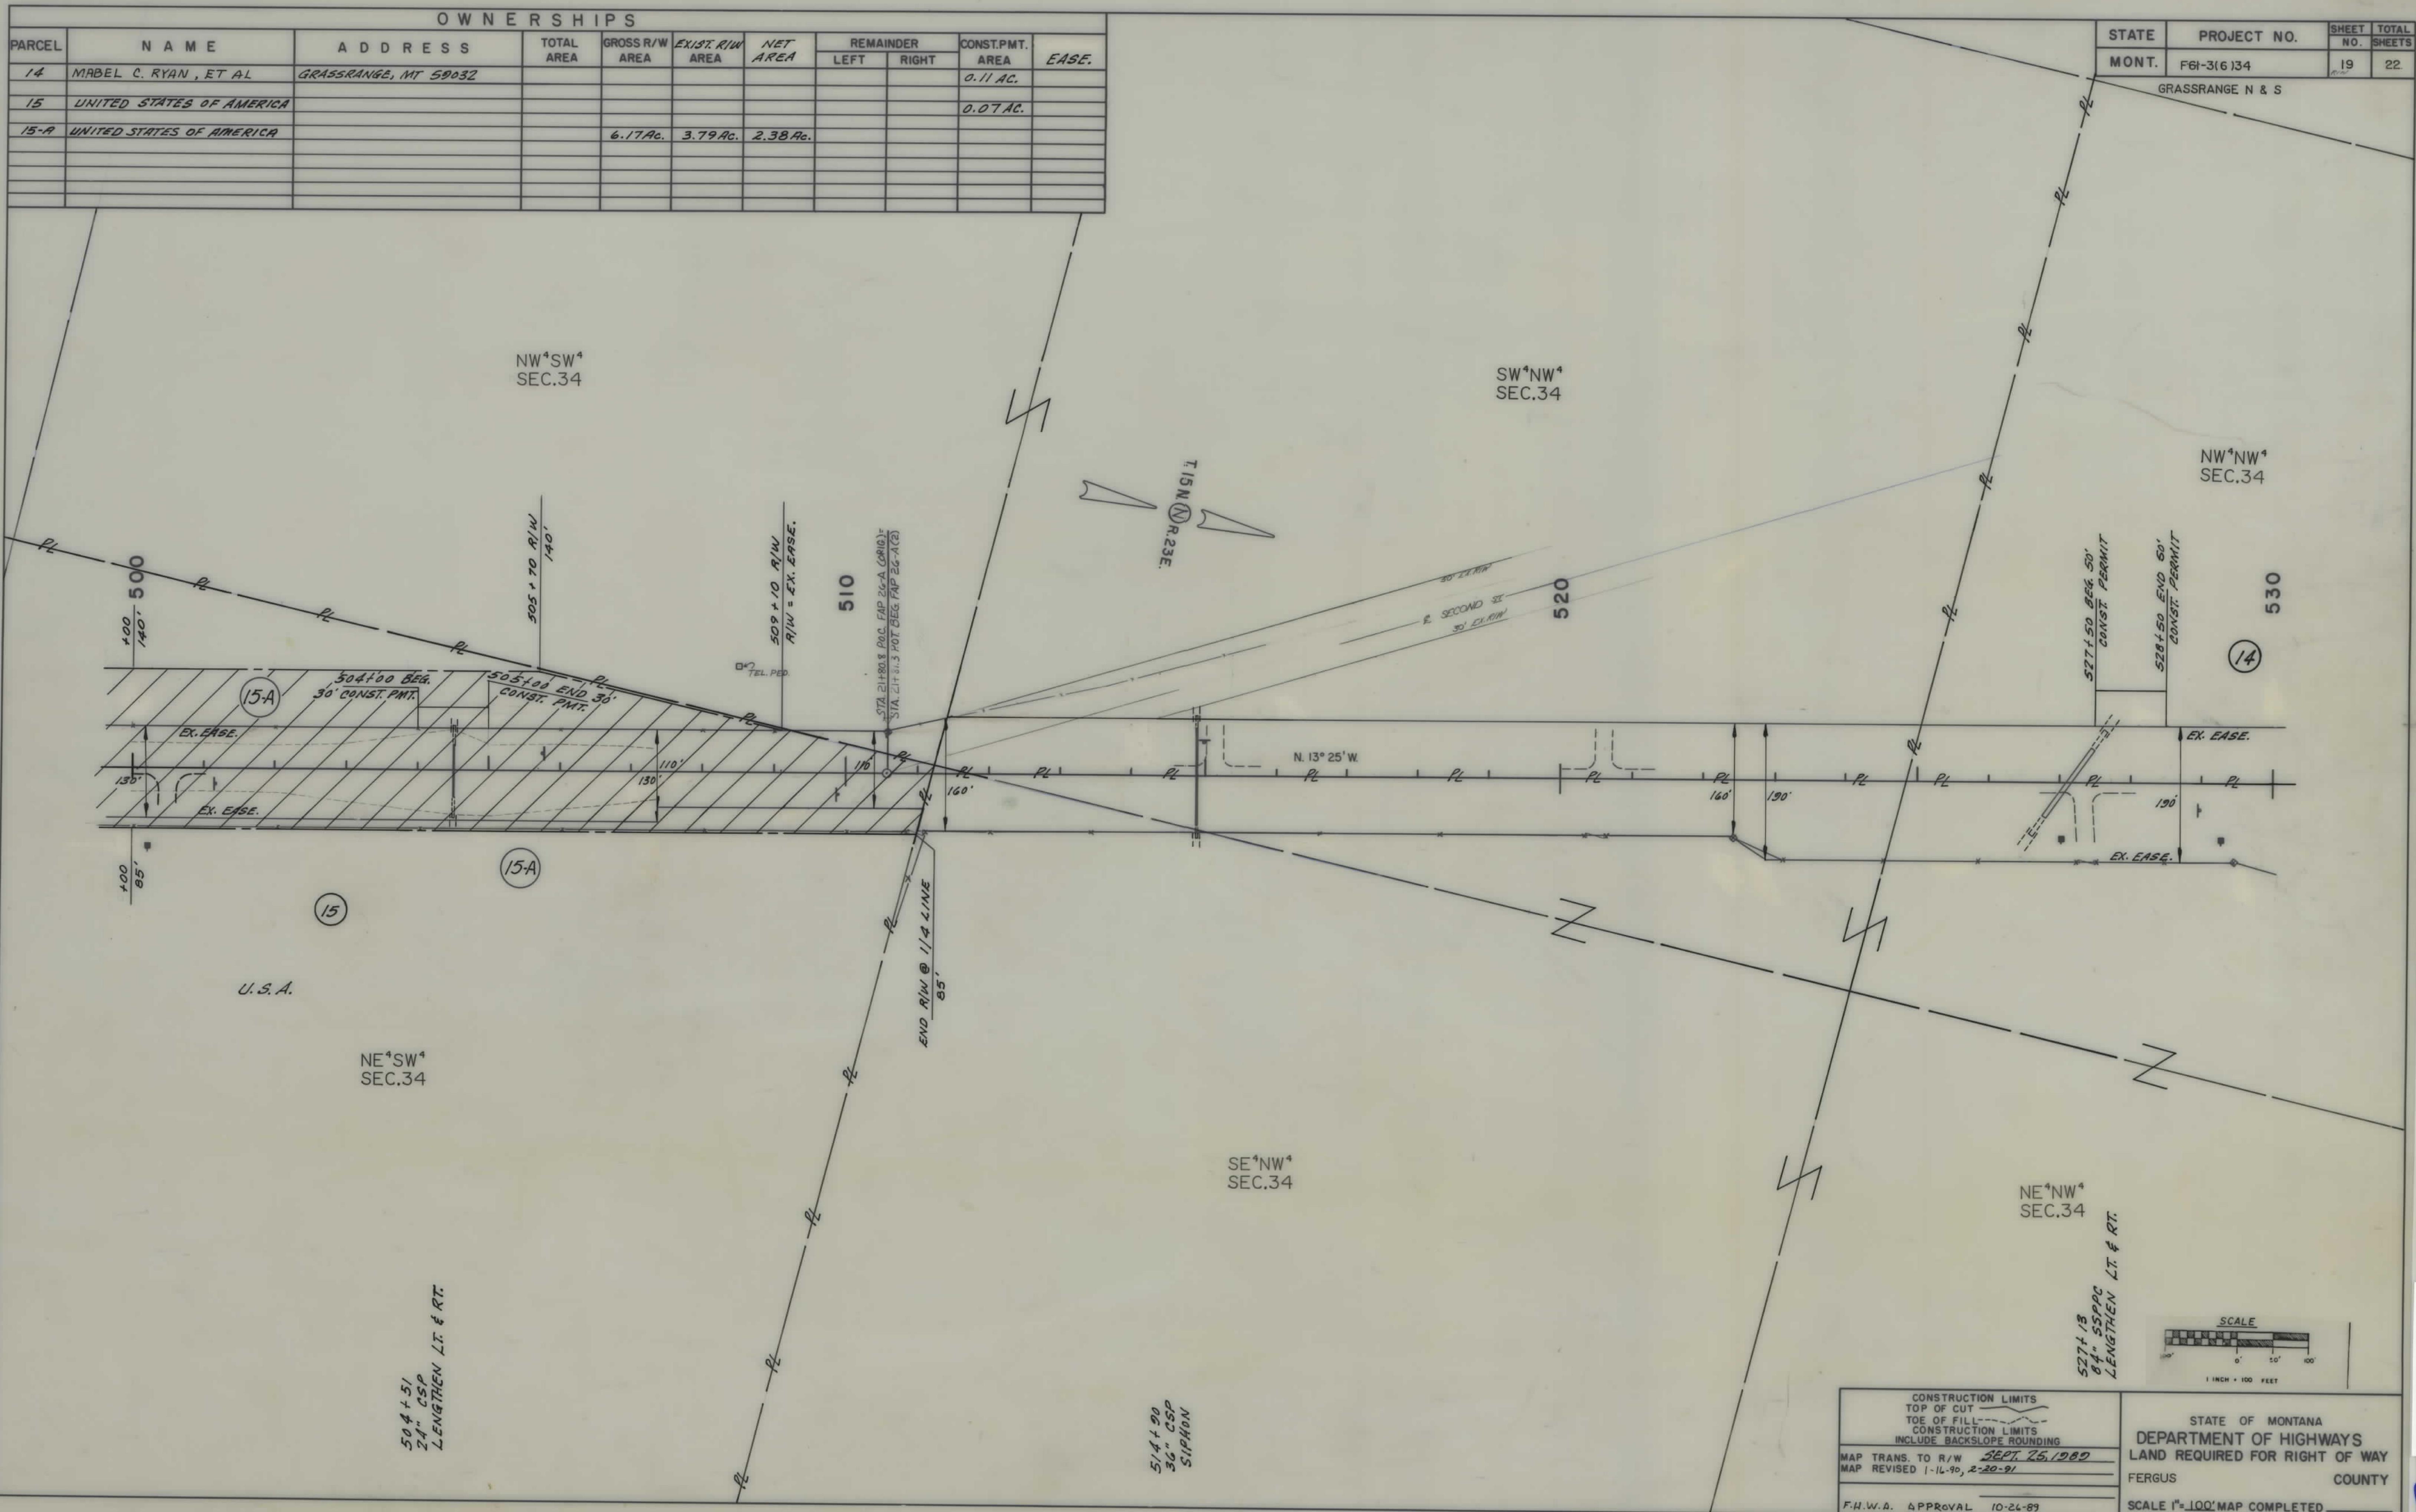

CONSTRUCTION LIMITS TOP OF CUT TOE OF FILL CONSTRUCTION LIMITS INCLUDE BACKSLOPE ROUNDING	MAP TRANS. TO R/W MAP REVISED 1-16-90, 2-20-91
F.H.W.A. APPROVAL	10-26-89

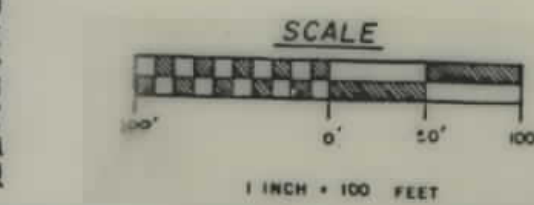

STATE OF MONTANA
DEPARTMENT OF HIGHWAYS
LAND REQUIRED FOR RIGHT OF WAY
FERGUS COUNTY
SCALE 1"=100' MAP COMPLETED

