

PLANS
NOT
TO
SCALE

STATE OF	FED. AID PROJECT NUMBERS		STATE	SHEET	TOTAL
	CONST. NO.	R/W NO.	NO.	NO.	SHEET
MONTANA		RF - 334 (22)	1334-22	1	12

STATE OF MONTANA
DEPARTMENT OF HIGHWAYS
RIGHT OF WAY PLAN OF
FEDERAL AID PROJECT NO. RF-334(22) R/W
RF-334() CONST.
BUSBY - LAME DEER

[illegible]

APPROVED:
9 - 18 19 73

H.J. ANDERSON
DIRECTOR OF HIGHWAYS
BY *John R. [Signature]*


ADMINISTRATOR
ENGINEERING DIVISION

U.S. DEPARTMENT OF TRANSPORTATION
FEDERAL HIGHWAY ADMINISTRATION

APPROVED:

DIVISION ENGINEER

ATE

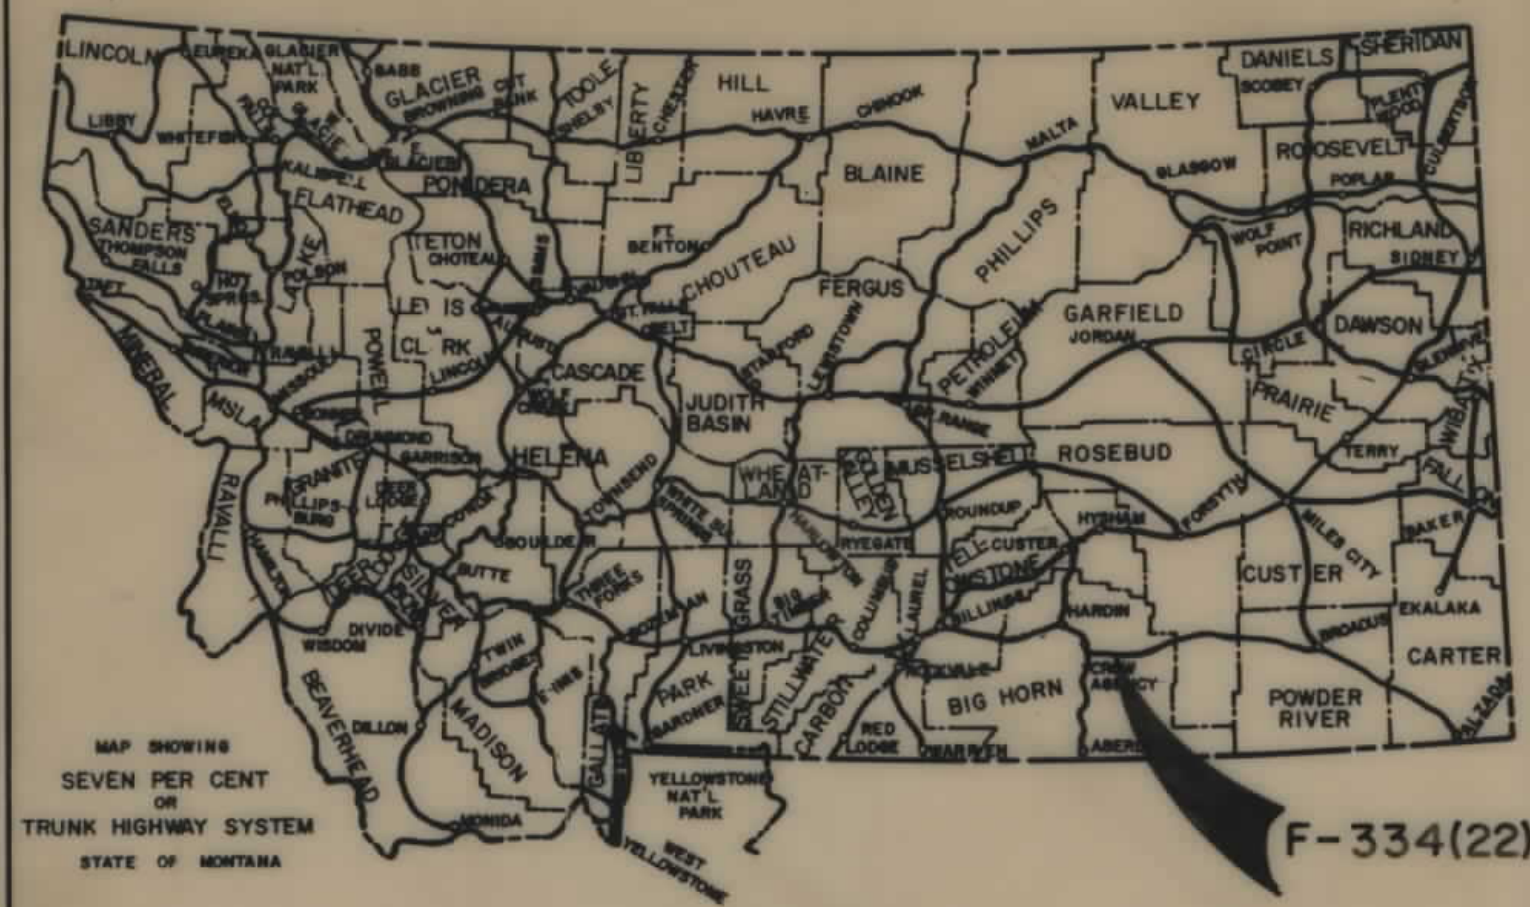


CONVENTIONAL SIGNS

RELATED PROJECTS

PROJECT

R/W & I.C.	(22)
------------	------

P. E.	(19)
-------	------

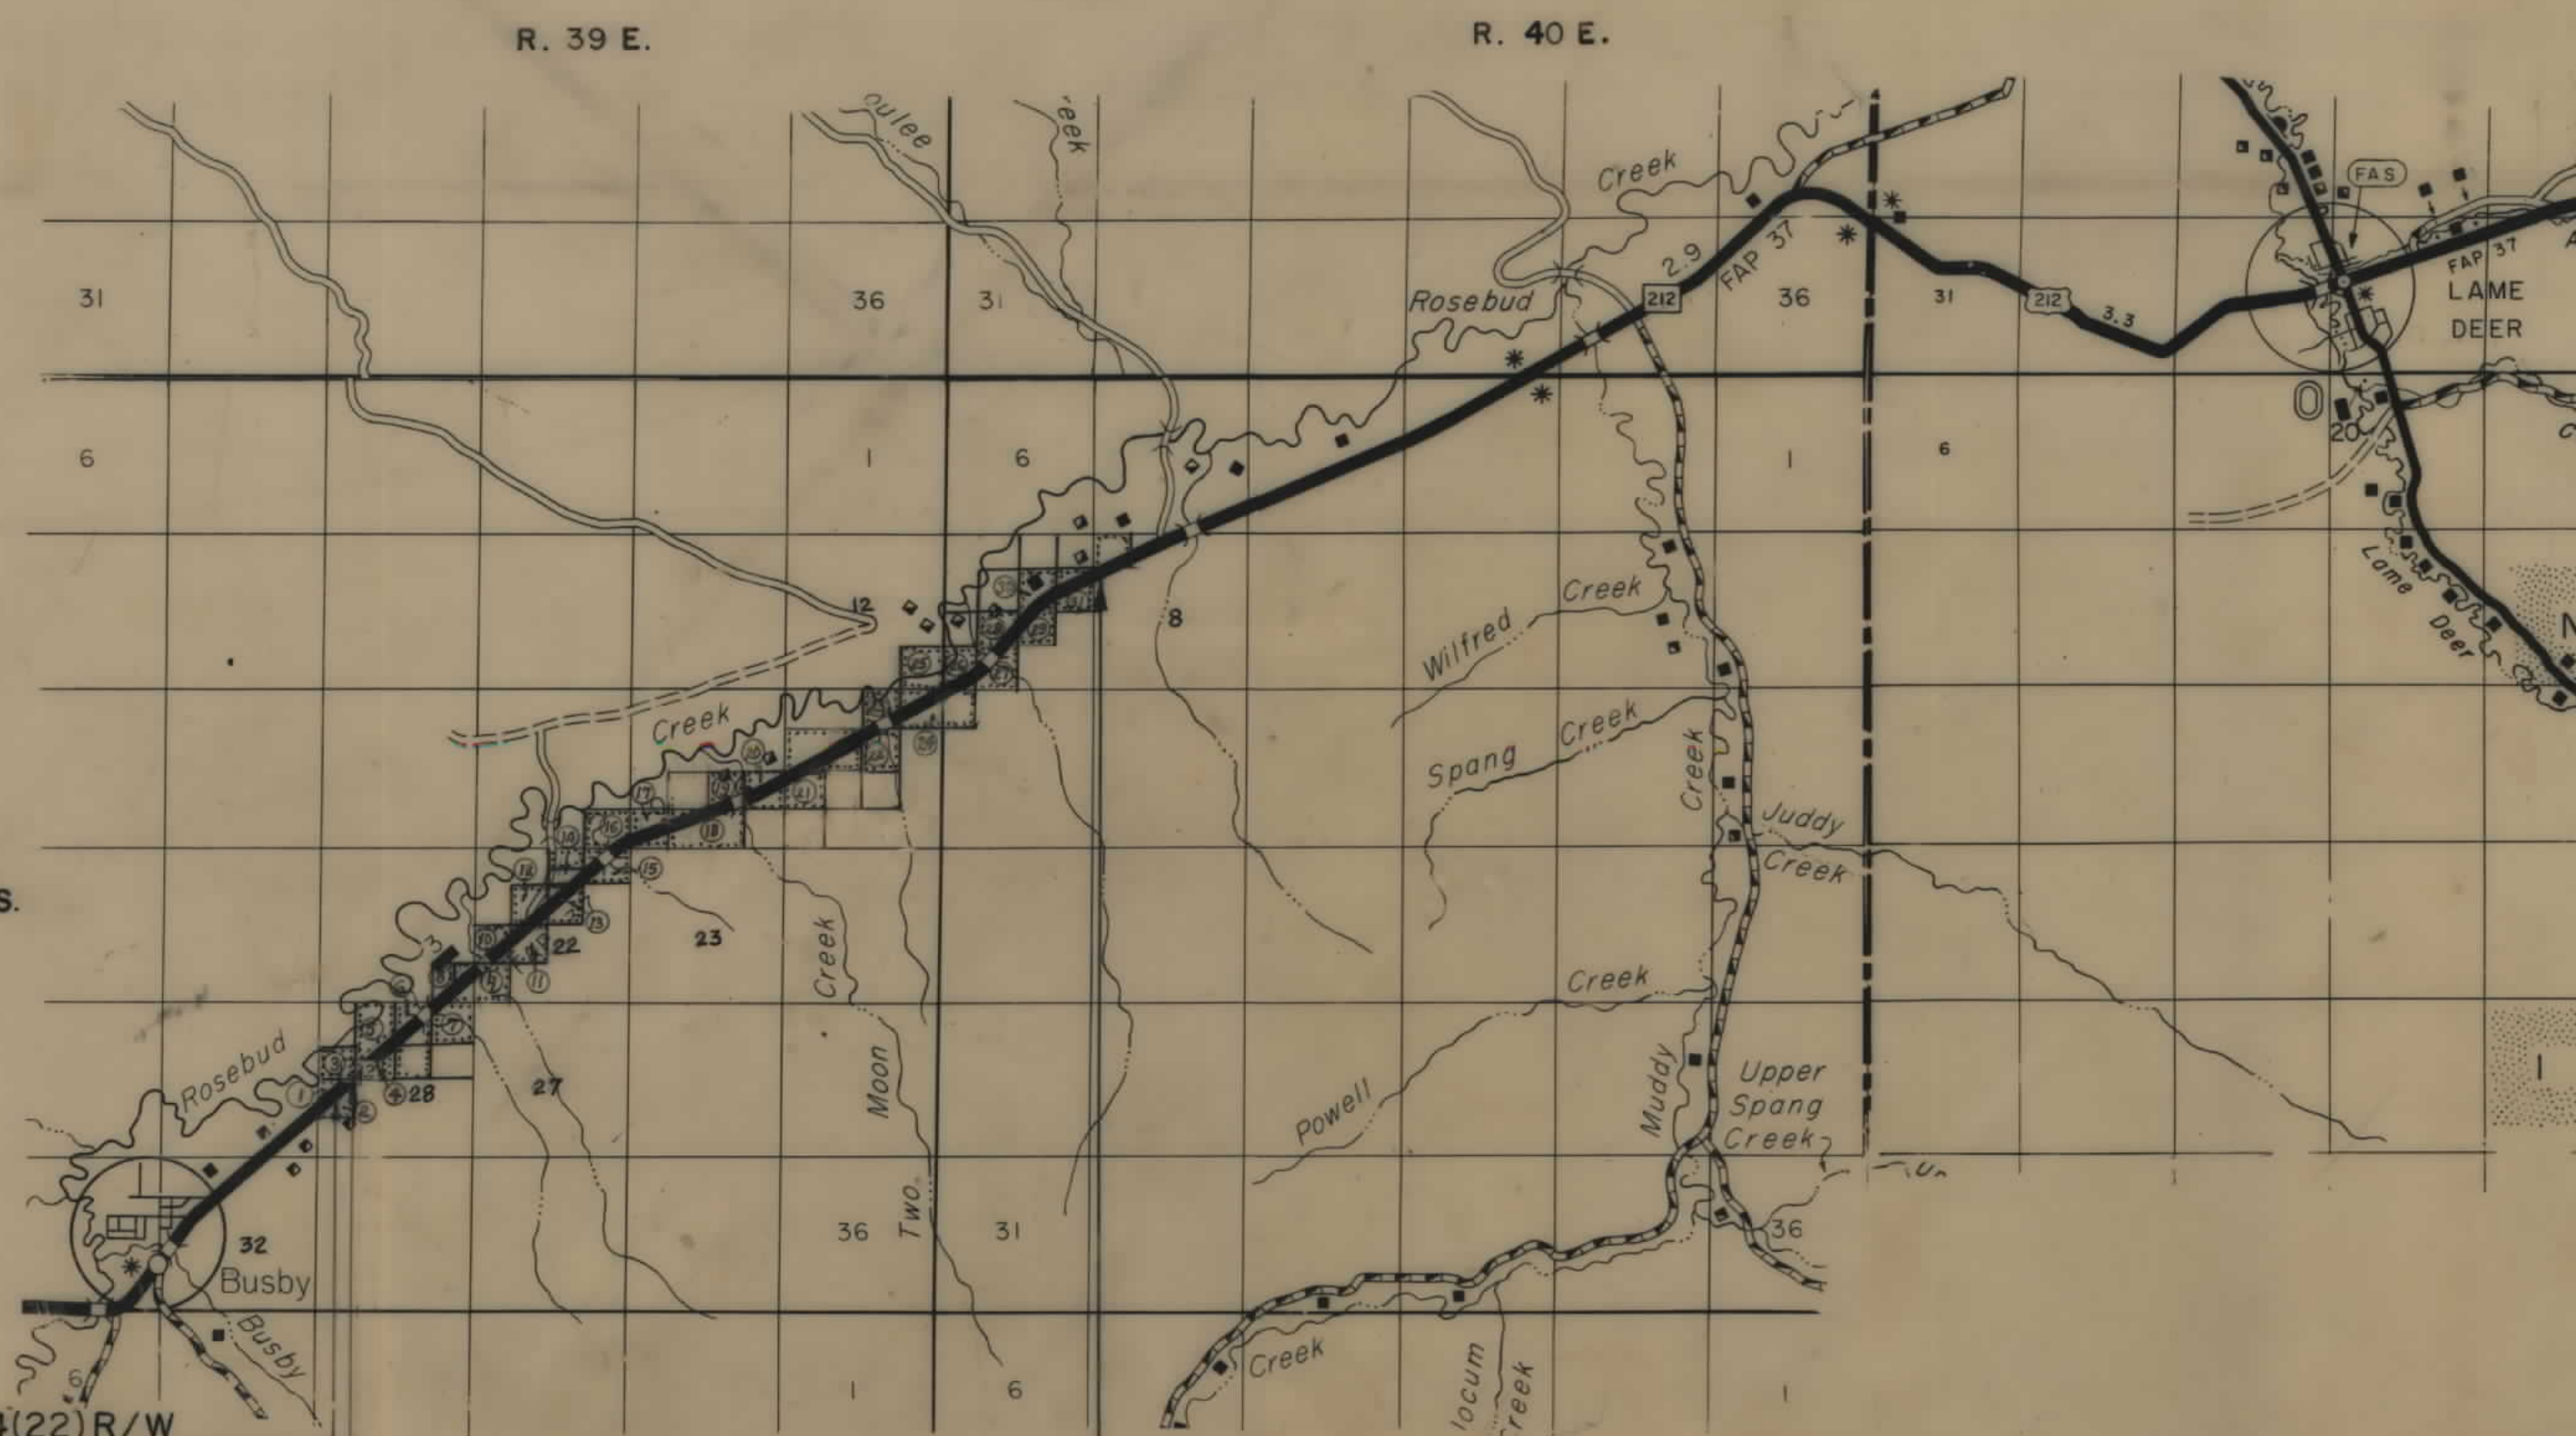

P.O.T. STA. 137+92 BEG. RF-334(22) R/W


STA.143+20 BEGRF-334()CONST. 
STA.143+20 ON F-334(12)

STA. 451+73.3 BK. END RF-334(22) R/W
STA. 452+00.0 AH. F-334(20)

AUTH. FOR AC9. 10-12-73


PE 19

FED. ROAD DIST. NO.	STATE OF	FED. AID PROJECT NUMBERS		STATE	SHEET	TOTAL
		CONST. NO.	R/W NO.	NO.	NO.	SHEETS
8	MONTANA		R F - 334(22)	1334 - 22	3	12

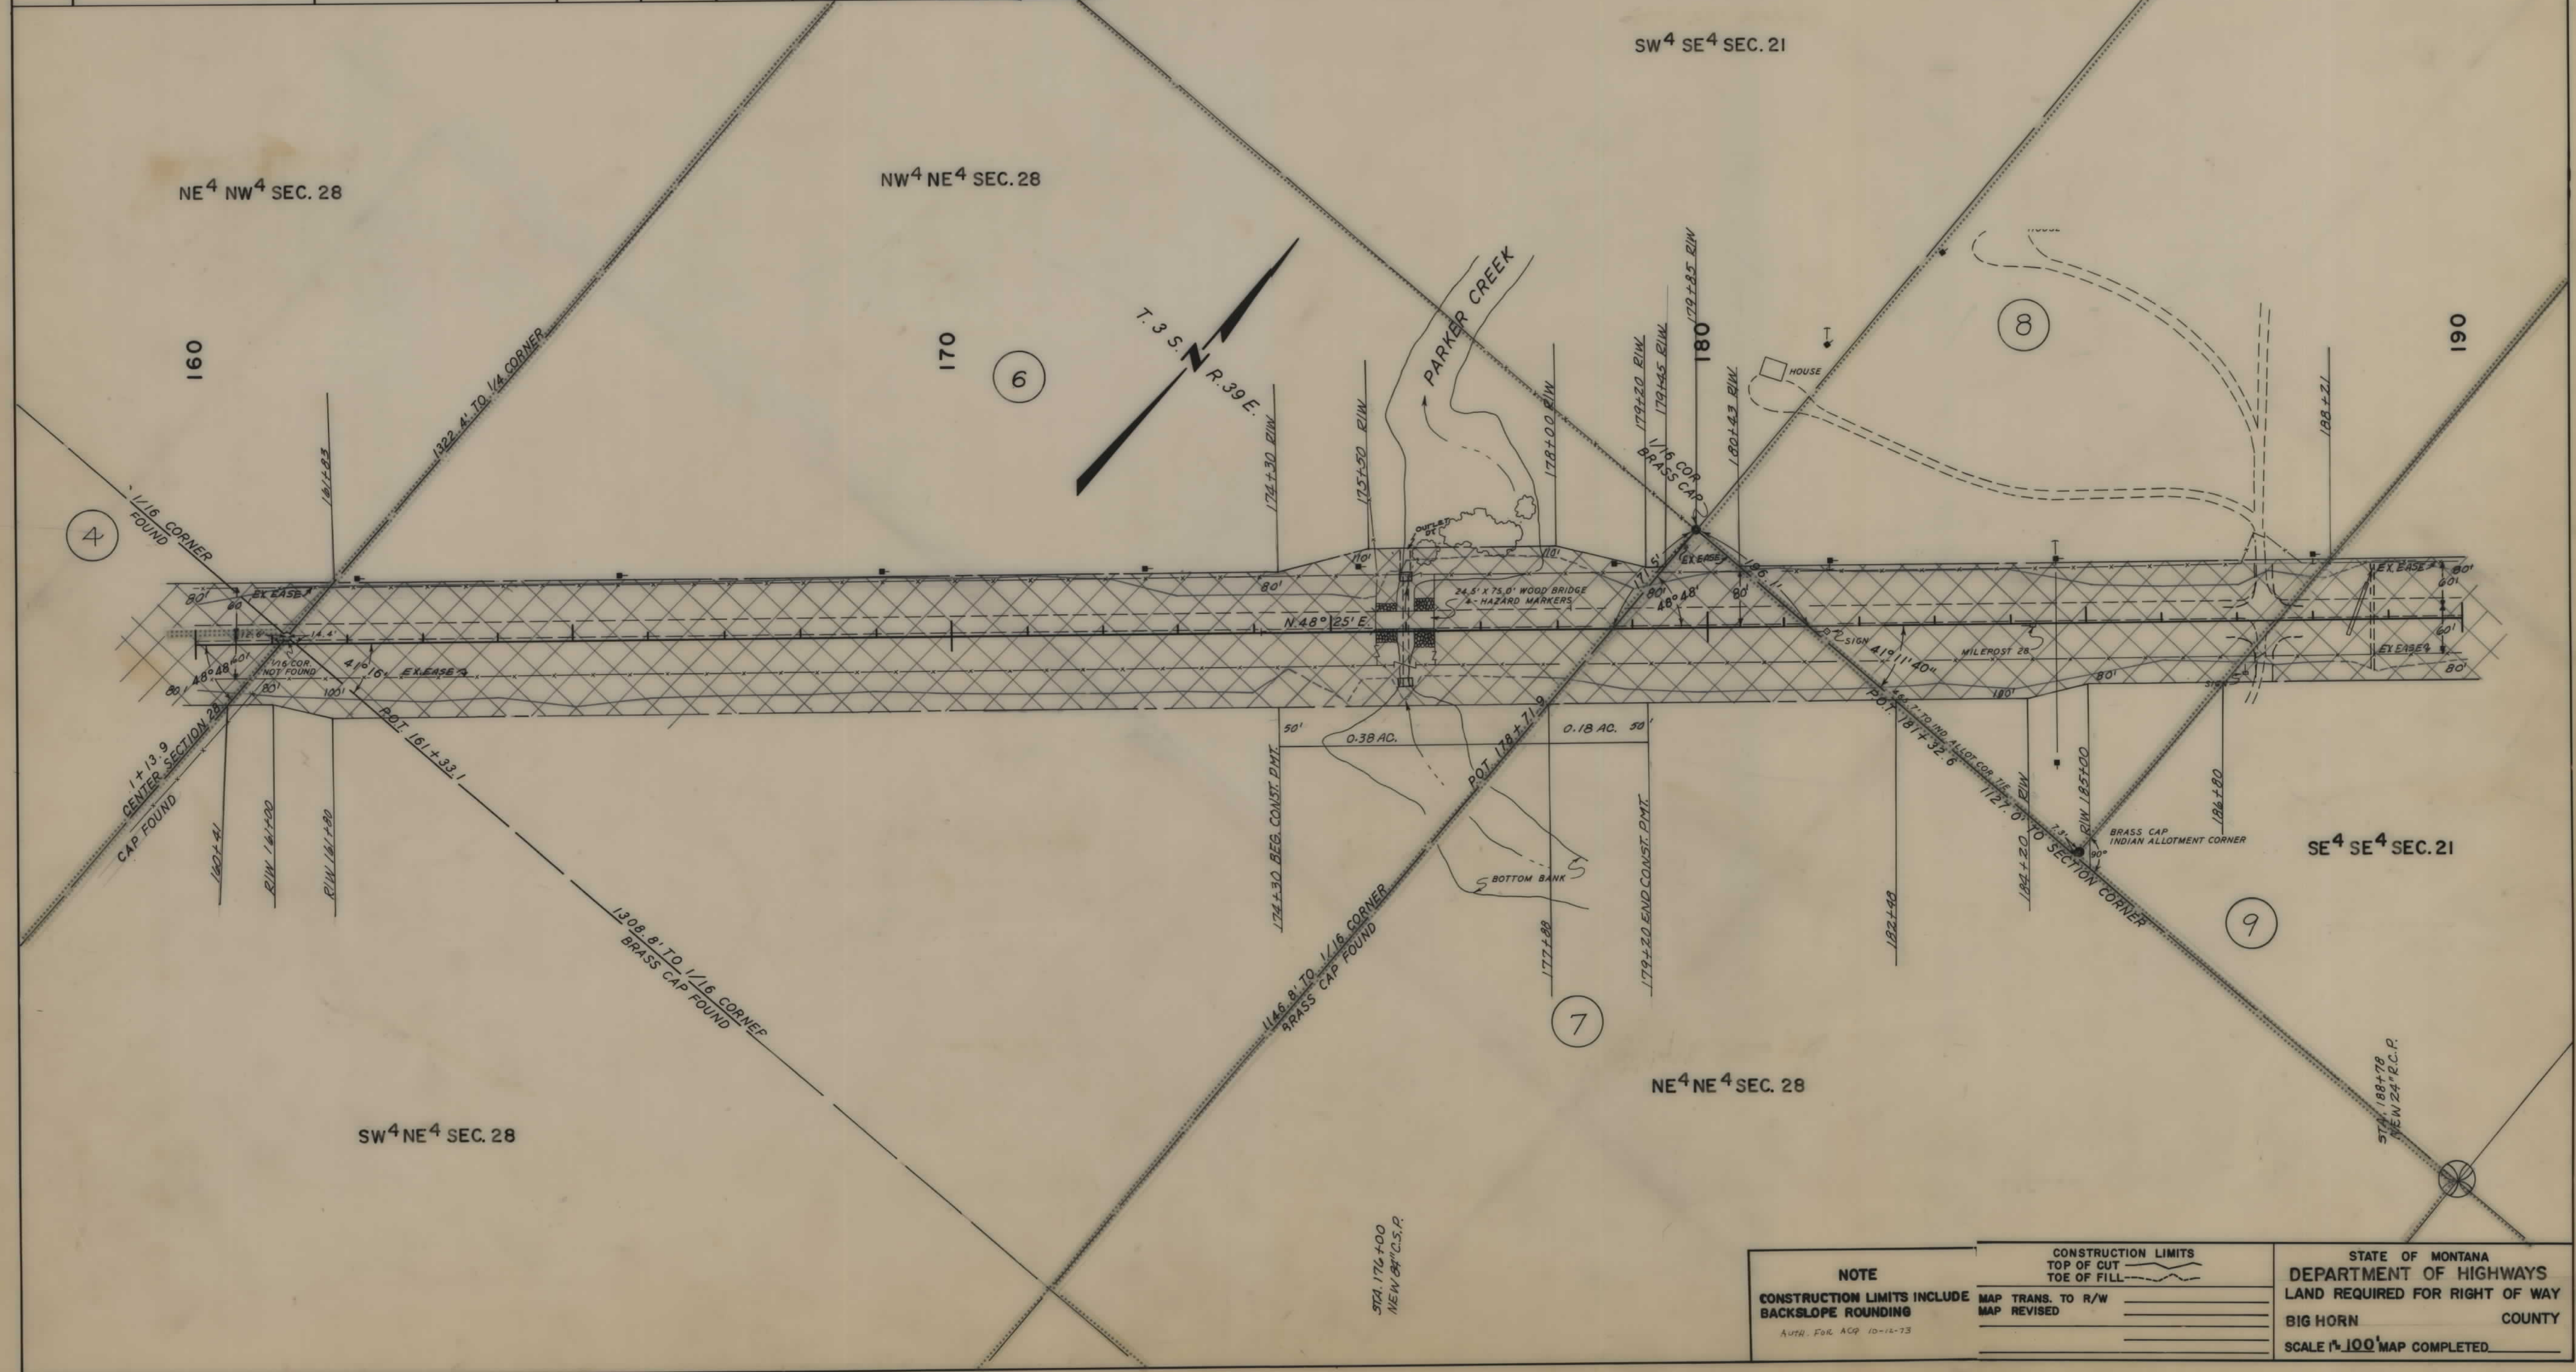

OWNERSHIPS									
PARCEL	NAME	ADDRESS	TOTAL AREA	GROSS R/W AREA	P.T.W. AREA	AREA TO BE ACQUIRED	REMAINDER		CONST. PERMIT AREA
							LEFT	RIGHT	
11	TRIBAL LAND			3.5 AC.	2.2 AC.	1.3 AC.			0.51 AC.
12	FLORENCE WHITEMAN (ALLOT. 119)	LAME DEER, MONT.		4.3 AC.	3.0 AC.	1.3 AC.			0.55 AC.
13	" (ALLOT. 339)	" " "	40 AC.	5.4 AC.	2.9 AC.	2.5 AC.	3.4 AC.	31.2 AC.	0.60 AC.
14	" (ALLOT. 119)	" " "		3.5 AC.	2.4 AC.	1.1 AC.			0.60 AC.
12 & 14	" " "	" " "	60 AC.	7.8 AC.	5.4 AC.	2.4 AC.	33.7 AC.	18.5 AC.	1.11 AC.
15	GLADYS BIRD, ET. AL. (ALLOT. 1405)	" " "	SEE	SHEET	#	6			


FED. ROAD DIST. NO.	STATE OF MONTANA	FED. AID PROJECT NUMBERS		STATE NO.	SHEET NO.	TOTAL SHEETS
		CONST. NO.	R/W NO.			
8			RF-334(22)	1334-22	5	12

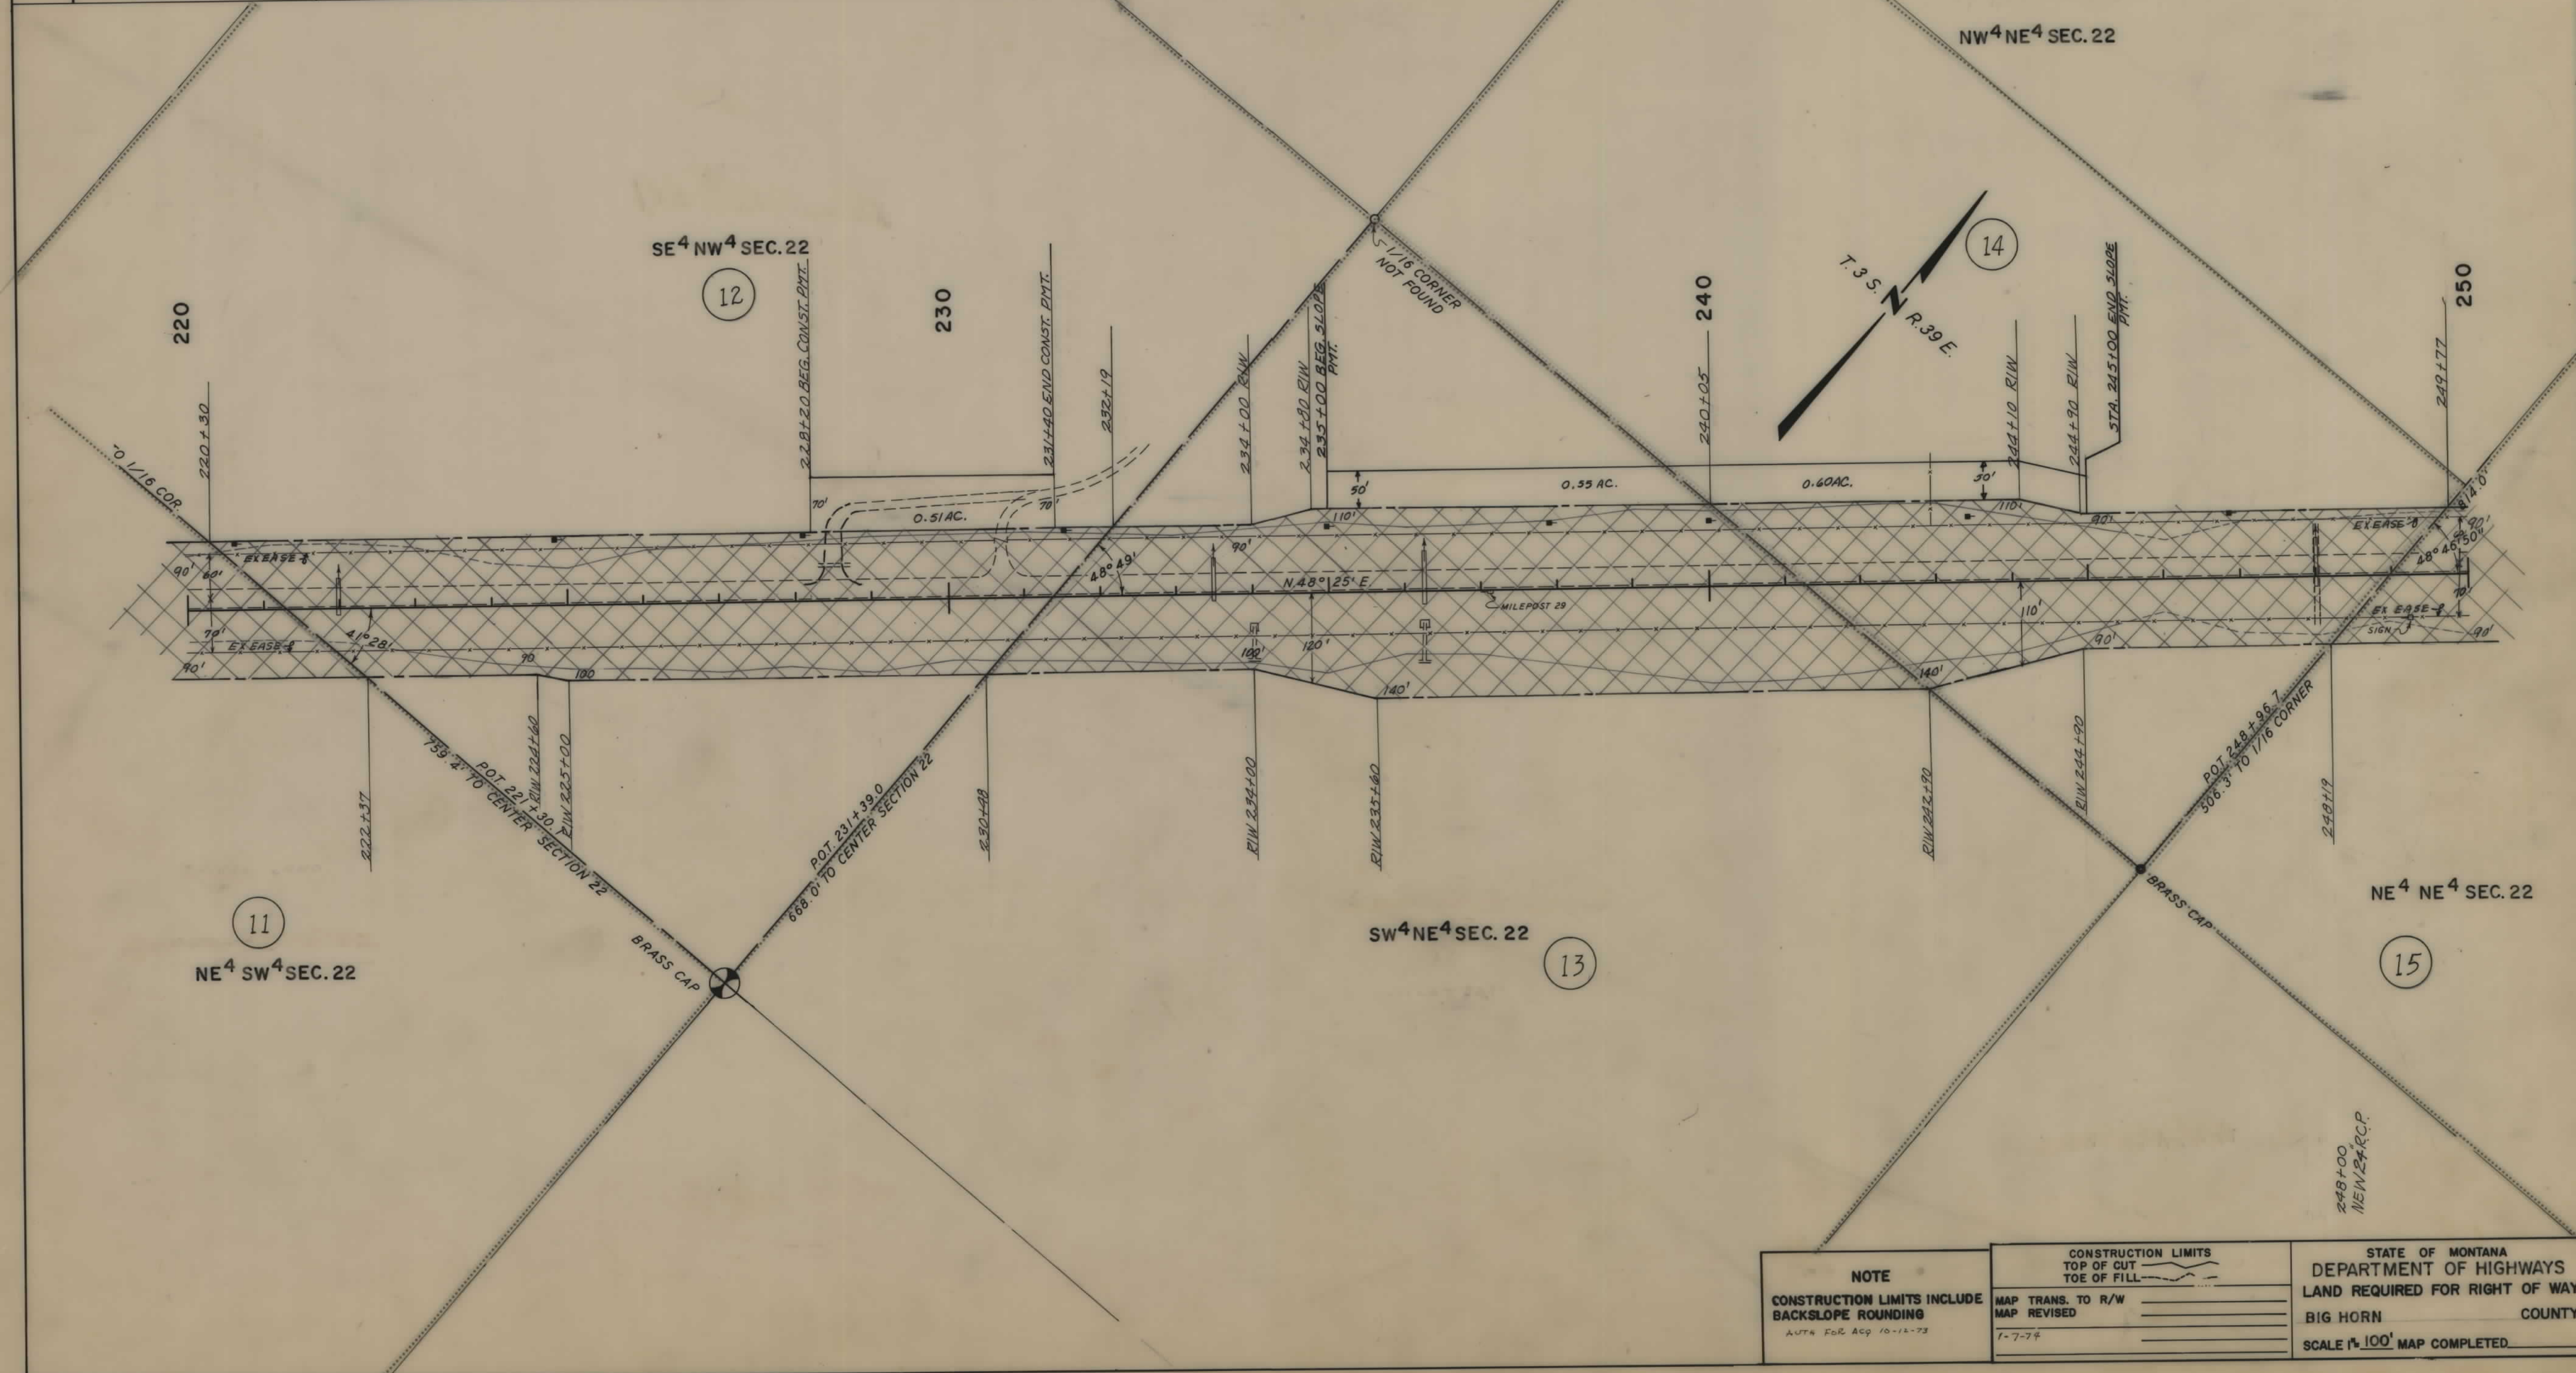

NOTE	CONSTRUCTION LIMITS		STATE OF MONTANA DEPARTMENT OF HIGHWAYS LAND REQUIRED FOR RIGHT OF WAY BIG HORN COUNTY SCALE 1"=100' MAP COMPLETED
	TOP OF CUT	TOE OF FILL	
CONSTRUCTION LIMITS INCLUDE BACKSLOPE ROUNDING AUTH. FOR ACQ. 10-11-73	MAP TRANS. TO R/W	MAP REVISED	
	1-7-74		


OWNERSHIPS									
PARCEL	NAME	ADDRESS	TOTAL AREA	GROSS R/W AREA	P.T.W. AREA	AREA TO BE ACQUIRED	REMAINDER		CONST. PERMIT AREA
							LEFT	RIGHT	
17	TIMMY LAMEWOMAN (ALLOT. 528)	LAME DEER, MONT.	SEE	SHEET	#	6			
18	LAURA ROCKROADS, ET.AL.								
	ALLOT. 1228	BUSBY, MONT.	80.0 AC.	9.1 AC.	5.2 AC.	2.9 AC.	6.5 AC.	65.4 AC.	0.76 AC.
19	BETTY B. FLYING (ALLOT. 101)	LAME DEER, MONT.	40.0 AC.	5.7 AC.	3.2 AC.	2.5 AC.	32 AC.	2.3 AC.	0.21 AC.
20	BETTY NORA FLYING (ALLOT. 1225)	BUSBY, MONT.	SEE	SHEET	#	8			

FED. ROAD DIST. NO.	STATE OF	FED. AID PROJECT NUMBERS	STATE NO.	SHEET NO.	TOTAL SHEETS
8	MONTANA	RF-334(22)	1334-22	7	12

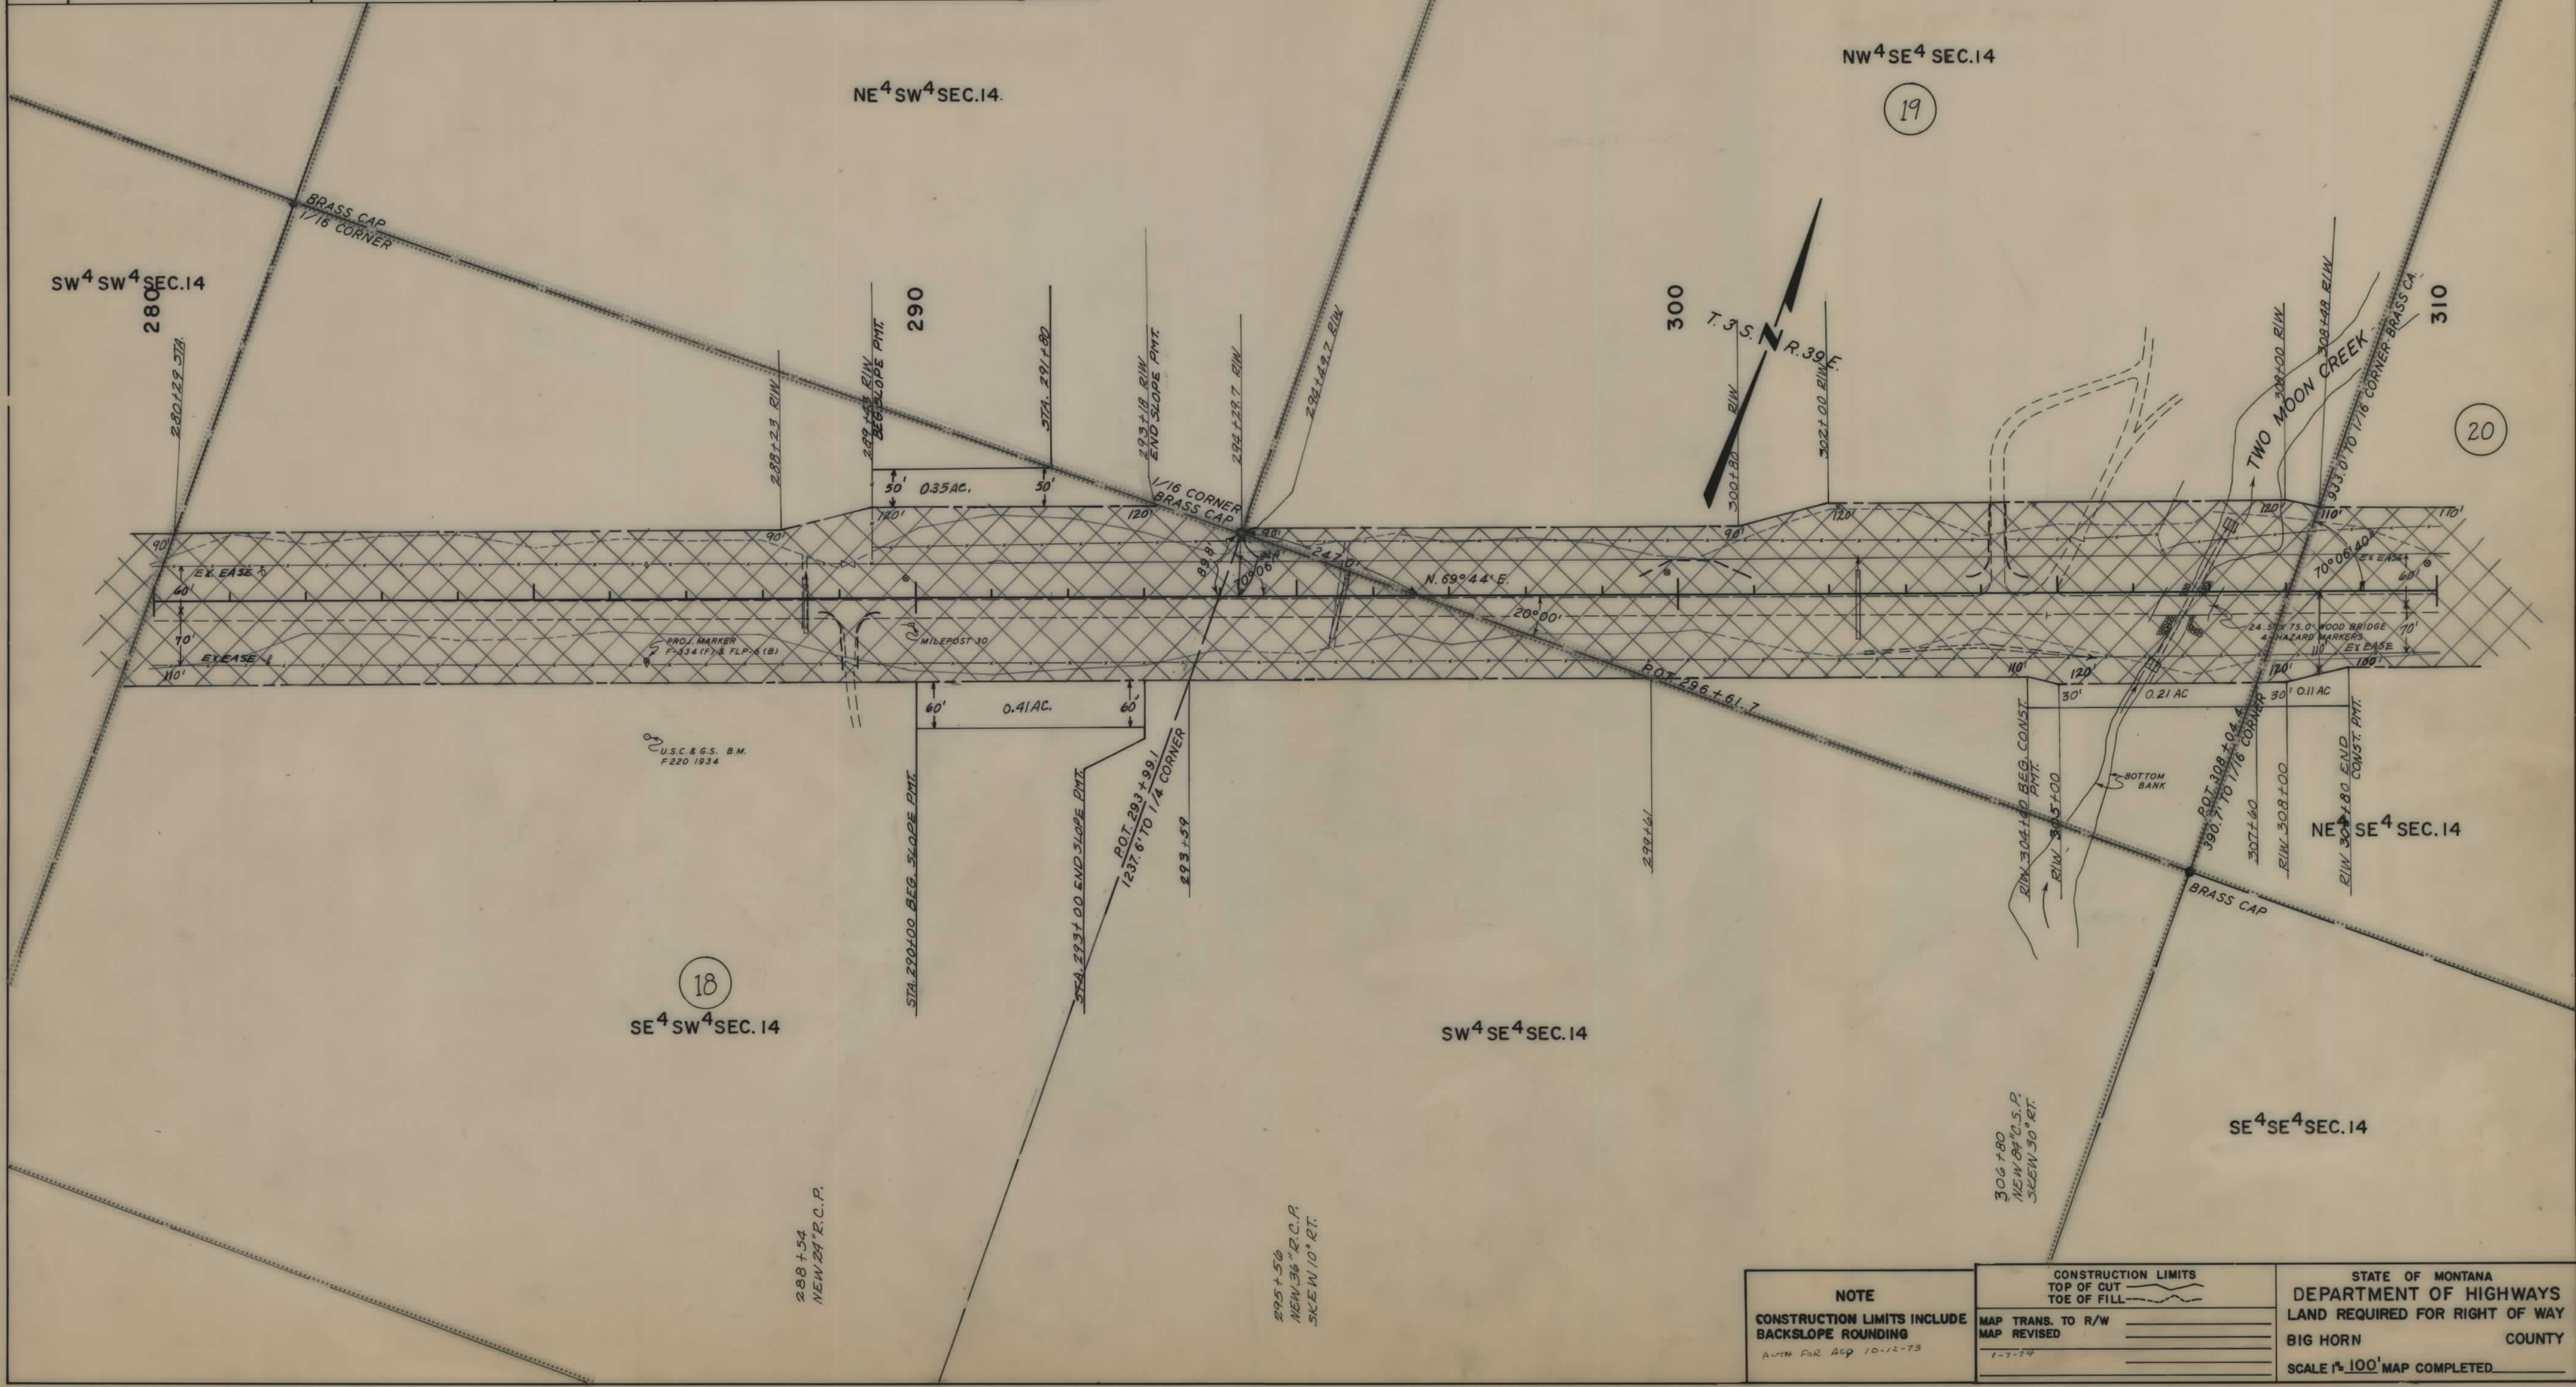


NOTE		CONSTRUCTION LIMITS		STATE OF MONTANA	
CONSTRUCTION LIMITS INCLUDE BACKSLOPE ROUNDING		TOP OF CUT		DEPARTMENT OF HIGHWAYS	
RUTH FOR ACP 10-12-73		TOE OF FILL		LAND REQUIRED FOR RIGHT OF WAY	
		MAP TRANS. TO R/W		BIG HORN COUNTY	
		MAP REVISED		SCALE 1"=100' MAP COMPLETED	
		1-7-74			

FED. ROAD DIST. NO.	STATE OF	FED. AID PROJECT NUMBERS		STATE	SHEET	TOTAL
		CONST NO.	R/W NO.	NO.	NO.	SHEETS
8	MONTANA		RF-334(22)	1334-22	9	12

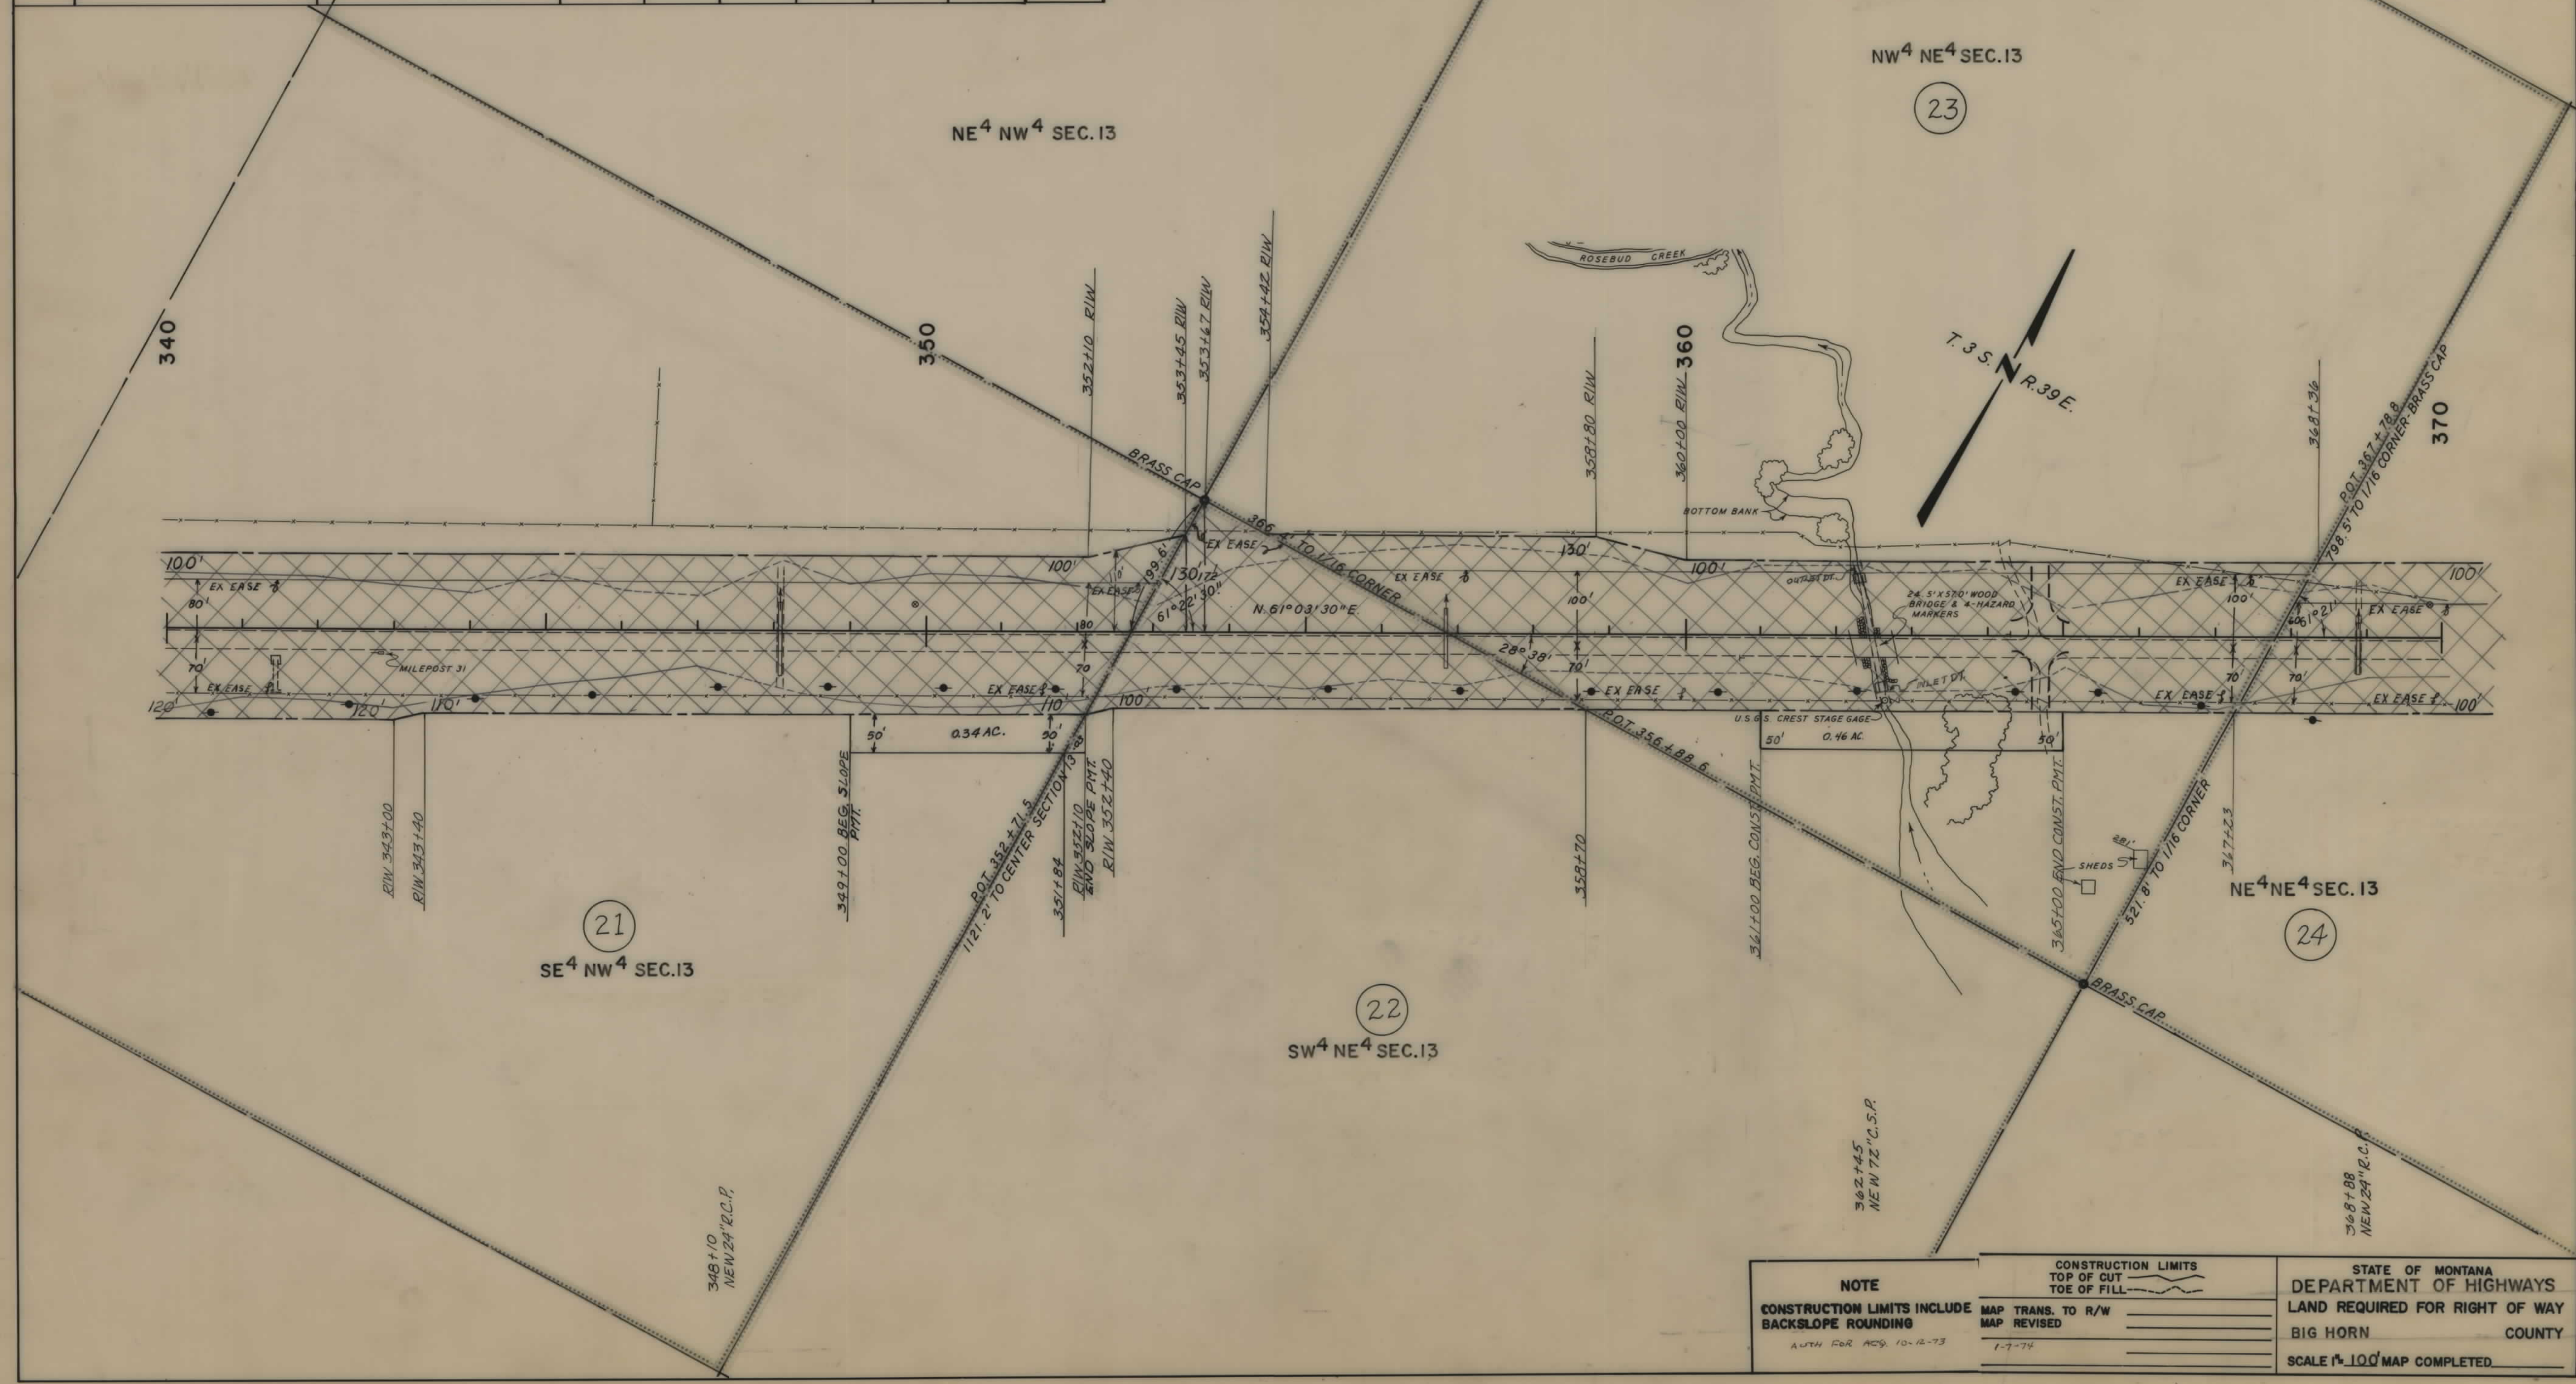

OWNERSHIPS									
PARCEL	NAME	ADDRESS	TOTAL AREA	GROSS R/W AREA	R.T.W. AREA	AREA TO BE ACQUIRED	REMAINDER		CONST. PERMIT AREA
							LEFT	RIGHT	
24	TRIBAL LAND			7.6 AC.	5.1 AC.	2.5 AC.			
25	BETTY BEIRDNEAU DAVIDSON								
26	WILLIAM KILLSNIGHT ET. AL.	LAME DEER, MONT.	40.0 AC.	0.1 AC.	0	0.1 AC.	39.9 AC.		
27	TRIBAL LAND		40.0 AC.	5.6 AC.	3.5 AC.	2.1 AC.	29.7 AC.	4.7 AC.	0.39 AC.
			SEE SHEET		#	11			

FED. ROAD DIST. NO.	STATE OF	FED. AID PROJECT NUMBERS		STATE NO.	SHEET NO.	TOTAL SHEETS
8	MONTANA	CONST. NO.	R/W NO.			
			RF-334(22)	1334-22	10	12

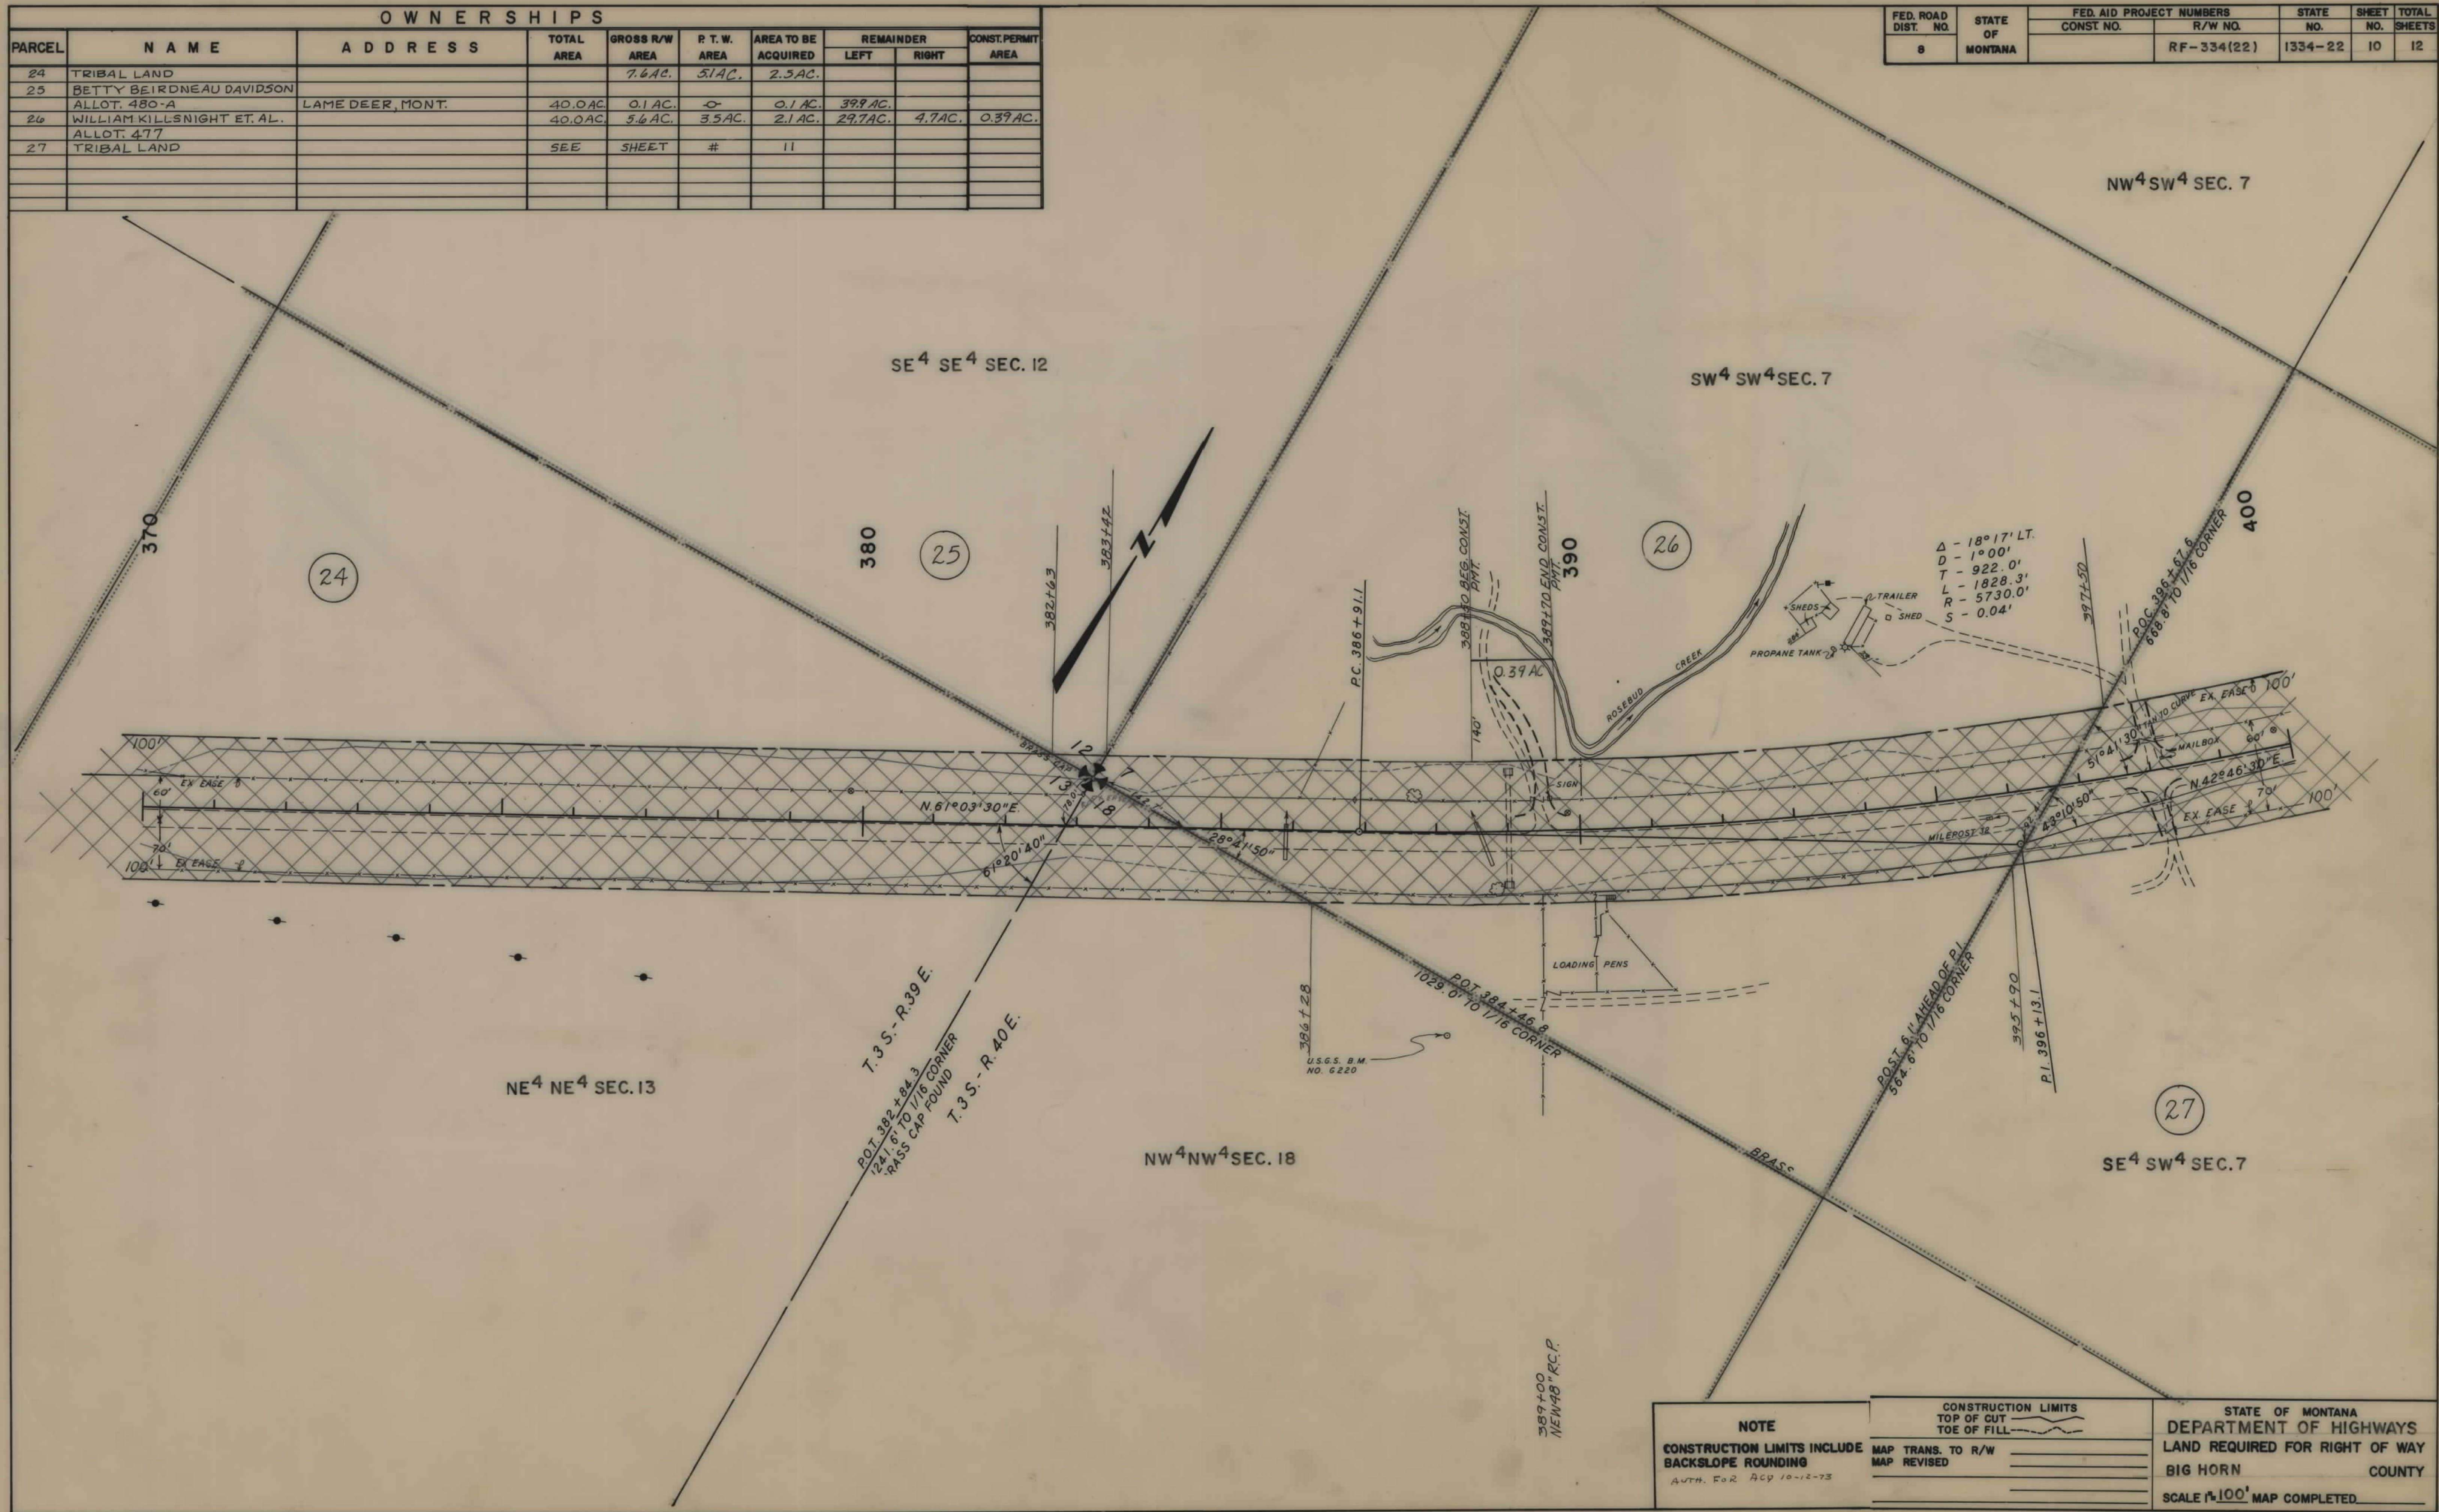

NOTE		CONSTRUCTION LIMITS		STATE OF MONTANA	
CONSTRUCTION LIMITS INCLUDE BACKSLOPE ROUNDING		TOP OF CUT	TOE OF FILL	DEPARTMENT OF HIGHWAYS	
AUTH. FOR ACY 10-12-73		MAP TRANS. TO R/W	MAP REVISED	LAND REQUIRED FOR RIGHT OF WAY	
				BIG HORN COUNTY	
				SCALE 1"=100' MAP COMPLETED	

