


PLANS
NOT
TO
SCALE

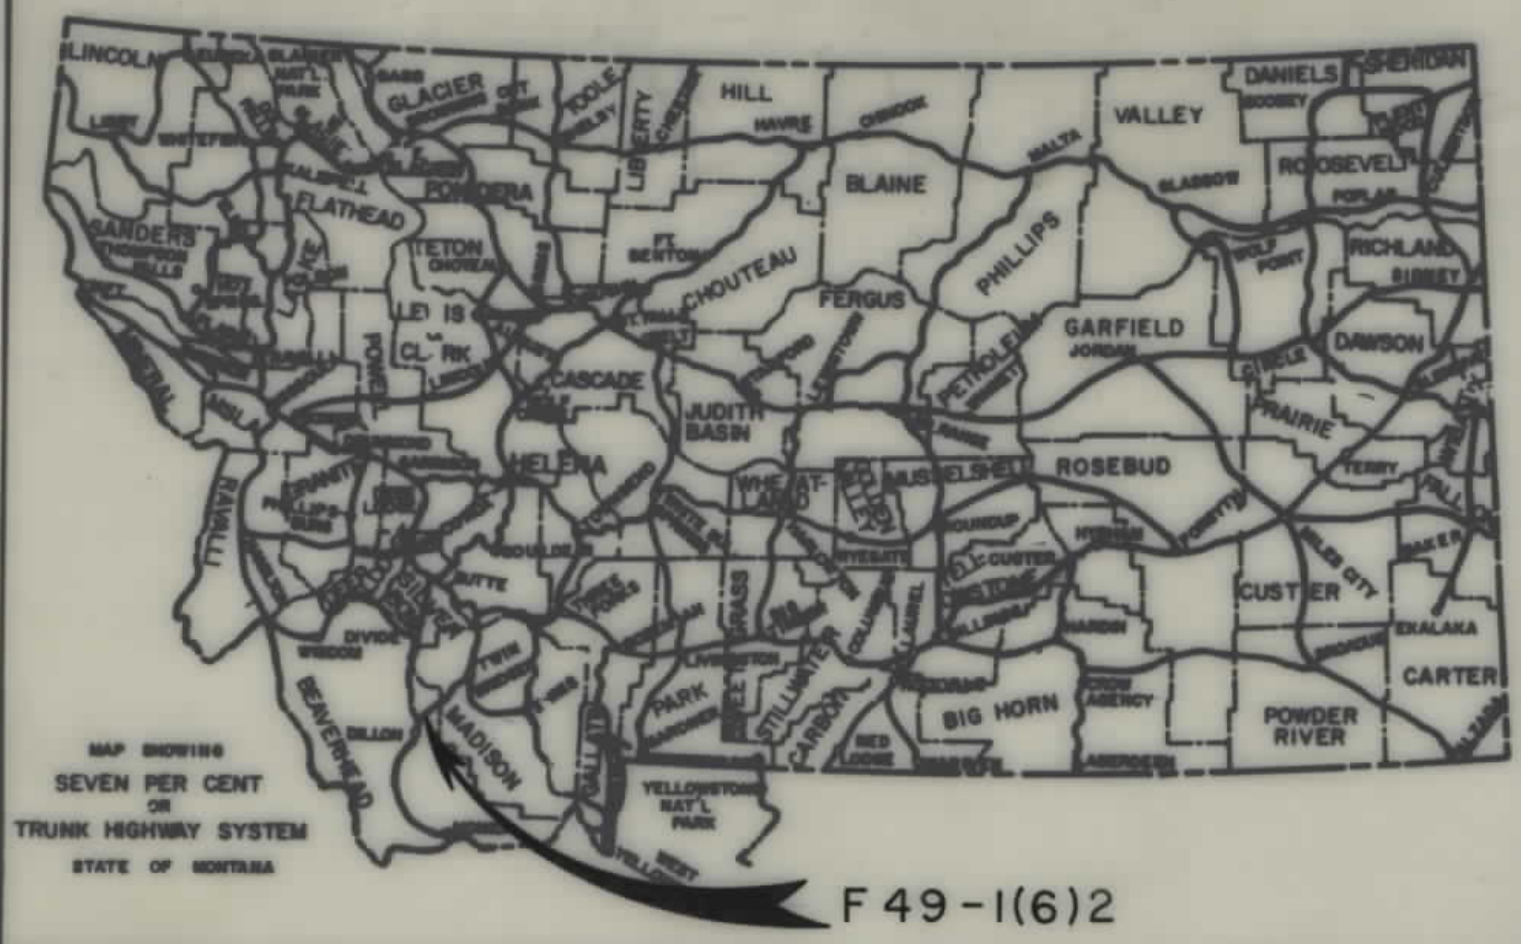


CONVENTIONAL SIGNS

PROPOSED RIGHT OF WAY LINE
EXISTING RIGHT OF WAY LINE
RAILROAD RIGHT OF WAY LINE
CENTERLINE (C) OR PROJECTED LINE
STK'D CENTERLINE
OWNERSHIP BOUNDARY
PRESENT TRAVELED WAY (P.T.W.)
R/W LINE FENCED
CONSTRUCTION LIMITS
FENCE LINE
CONTROL OF ACCESS WITH FENCE
LIMITED ACCESS
EXISTING LIMITED ACCESS
GATE IN FENCE
CATTLE GUARD = 24'
STATE & NATIONAL BORDER LINES
CITY OR TOWN LIMITS LINE
COUNTY LINE
RESERVATION LINE
TOWNSHIP & SECTION LINE
1/4 & 1/2 SECTION LINE
SECTION CORNER
1/4 SECTION COR.
1/16 SECTION COR.
CENTER OF SECTION
TELEPHONE OR TELEGRAPH POLES IN PLACE
POWER POLES IN PLACE
TEL. OR TEL. OR POWER POLES TO BE MOVED
NEW PIPES
OLD PIPES IN PLACE
OUTLET DITCH
INLET DITCH
DITCHES
CHANNEL CHANGES
BRIDGES
RAILROADS
PARCEL NUMBER
NEW APPROACH
EXISTING APPROACH
LIMITED ACCESS

RELATED PROJECTS	ASSOCIATED PROJECT AGREEMENT NUMBERS
F 387 (4) WPSO 344	F 49-1(4)2 PE

STATE OF MONTANA
DEPARTMENT OF HIGHWAYS
RIGHT OF WAY PLAN OF
FEDERAL AID PROJECT NO. F49-1(6)2 R/W
DILLON - NORTH
BEAVERHEAD COUNTY
LENGTH 7.1 MILES

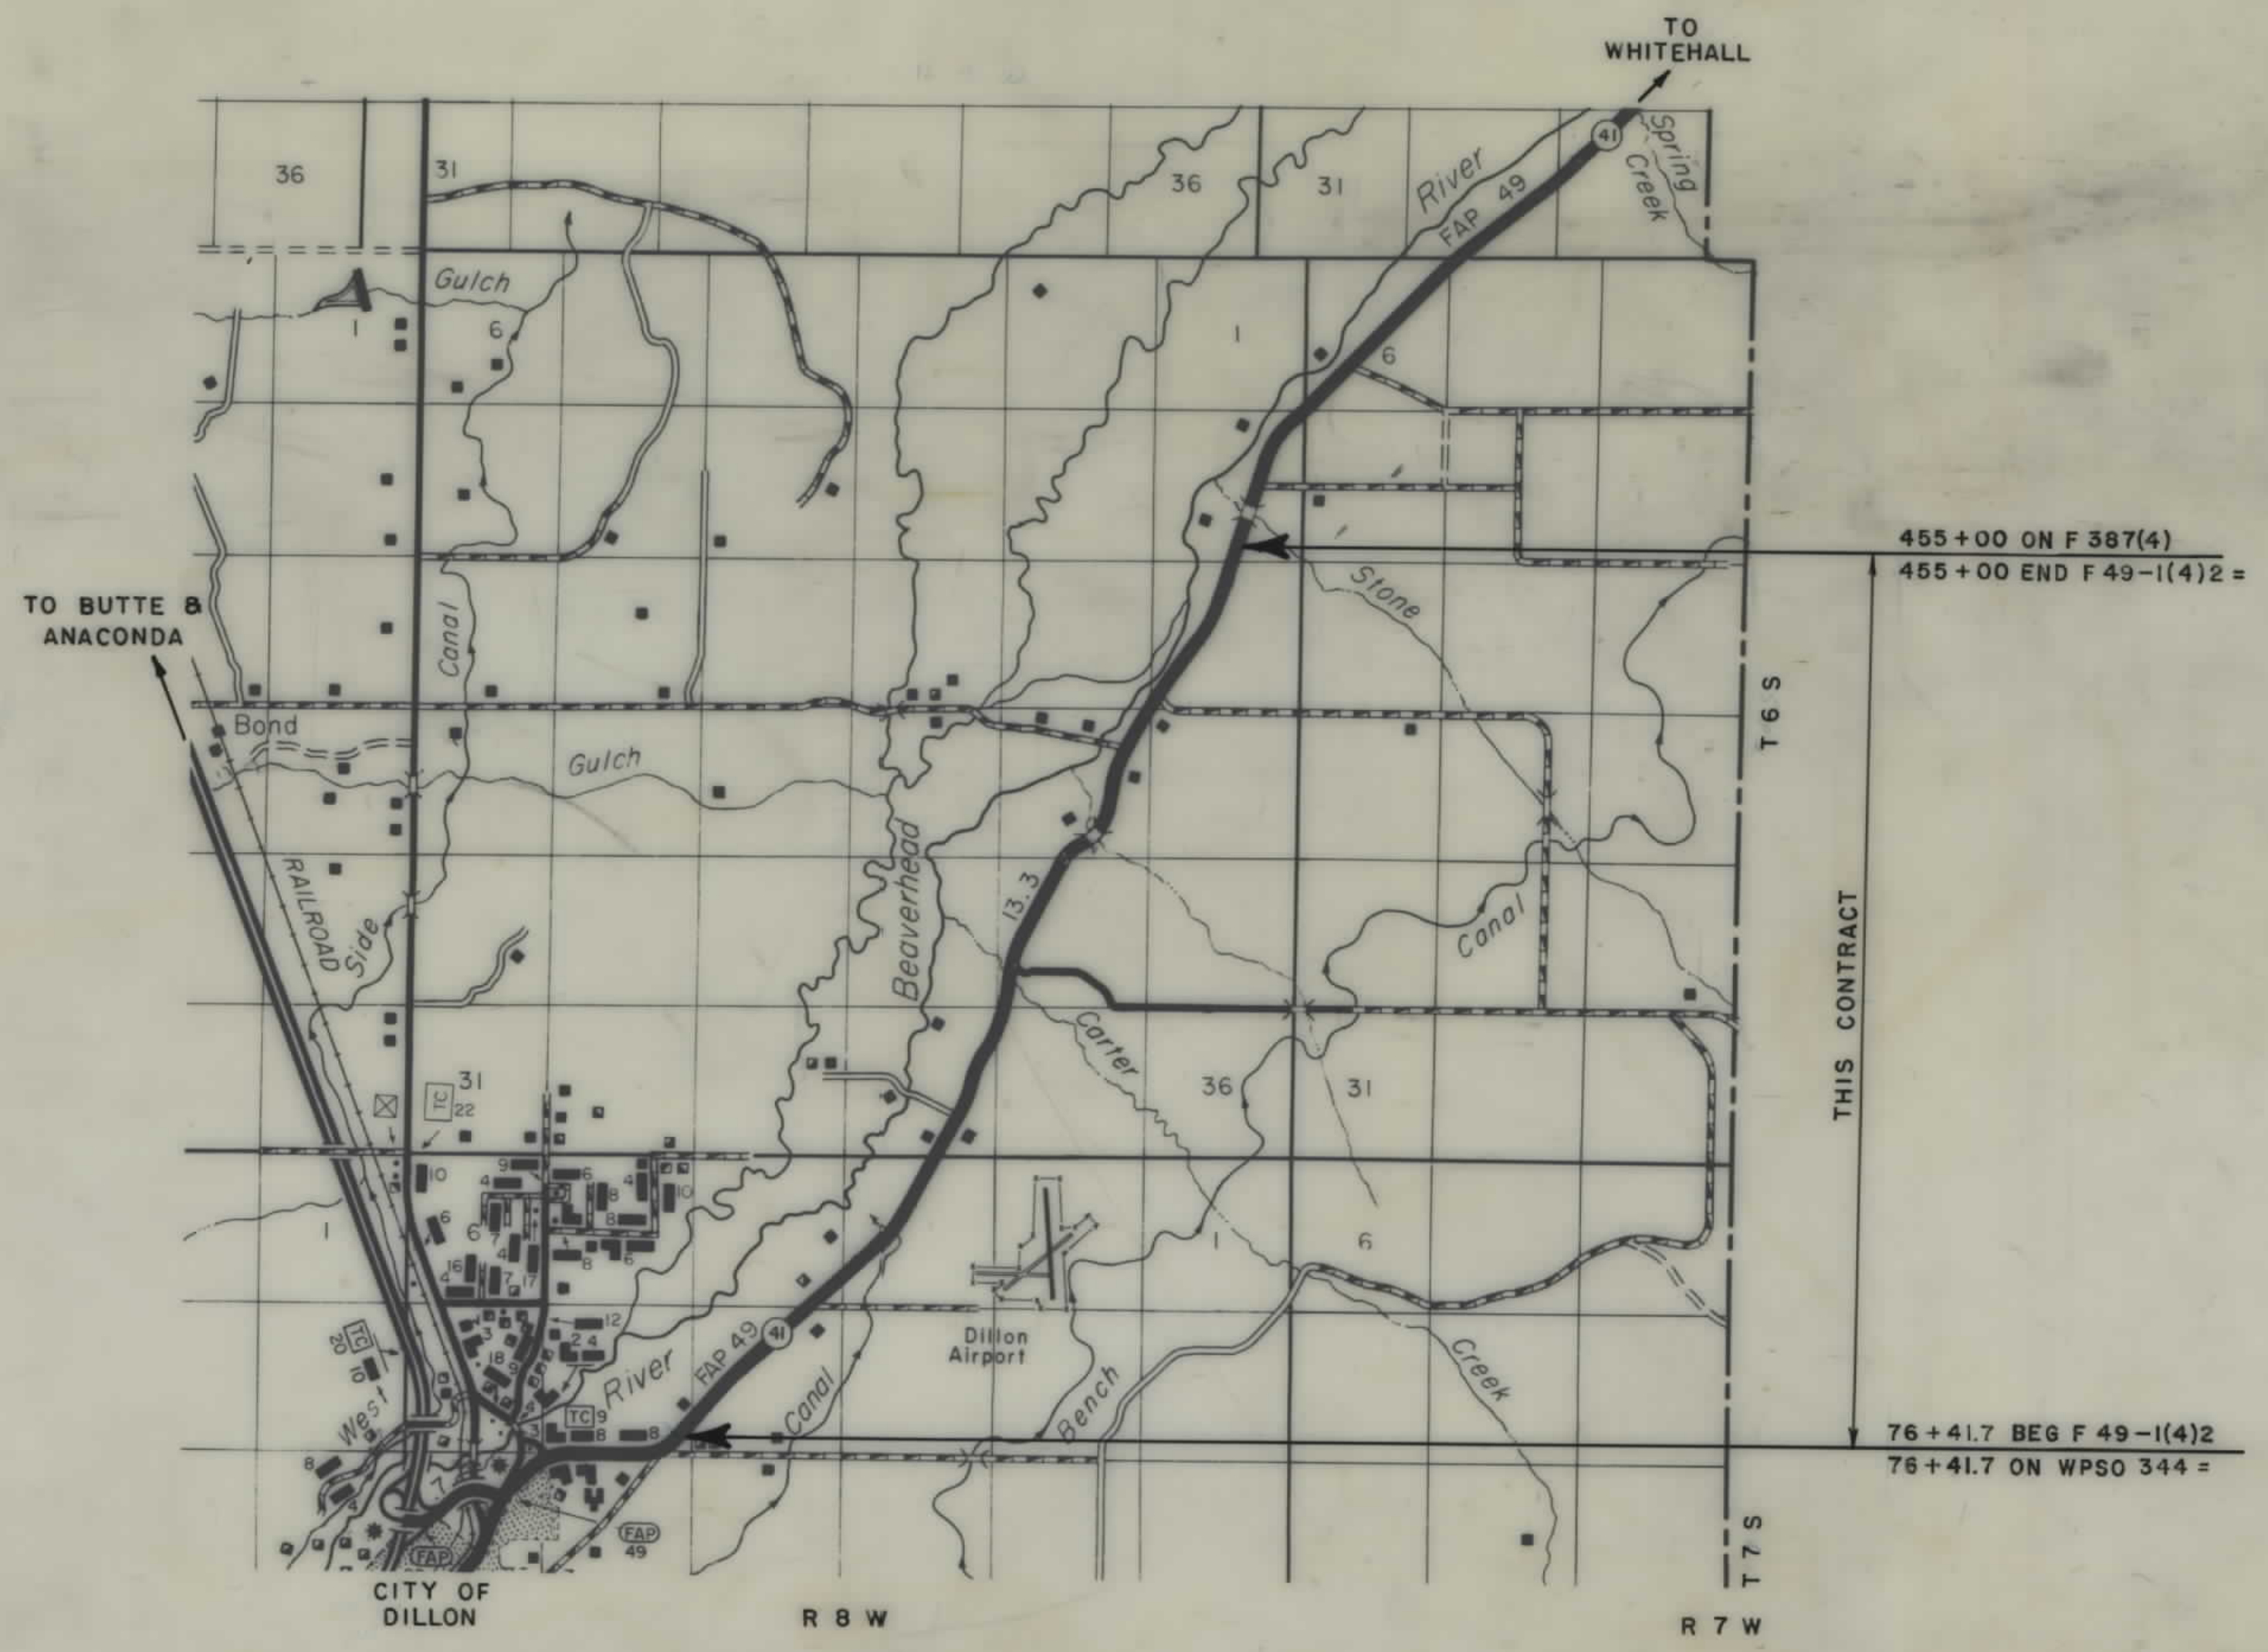

STATE	PROJECT NO.	SHEET NO.	TOTAL SHEETS
MONT.	F 49-1(6)2	1	15

DILLON - NORTH


A LIMITED ACCESS FACILITY
SEE SHEET NO. 2 FOR LIMITED ACCESS RESOLUTION

INDEX		
PARCEL NO.	OWNERSHIPS	SHEET NO.
1	RAYMOND S. & LORRAINE REBICH	2
2	W.R. & VERA S. CLEVERLY	2
3	SKONE & CONNORS SEED, INC.	2, 3 & 4
4	WALT PADDOCK - C/D BENNET TRUCKING	4
5	WALT PADDOCK - C/D EVE MALO	4
6	WALT PADDOCK - C/D W.F. & P.S. MUSSARD	4
7	REBISH/KONEN LIVESTOCK	4, 5 & 6
8	JON J. & CATHERINE J. KONEN	4 & 5
9	PETER G. & ELIZABETH A. REBISH	5 & 6
10	LOUIS & BETTE HULL	6
11	CLARK WITHERS	6
12	HAROLD L. & DOROTHY R. BEDDOR	6
13	MICHAEL B. MULL	6
14	E. RAY & RUTH H. BARNES	6 & 7
15	W.C. & DEBORAH HARDY	6 & 7
16	C/D THOMAS M. & SHIRLEY A. WILLIAMS	6 & 7
17	HAROLD L. & DOROTHY RUTH BEDDOR	7
18	HELEN BUSS - C/D T.M. & SHIRLEY WILLIAMS	7
19	DAVID R. & MARLENE LEAP	7
20	GARTH L. & RUTH V. HAUGLAND	7
21	NORMAN L. & ANNA L. COSSEL	7
22	MARLENE LEAP, TRUSTEE, ETAL	7
23	REBISH & HELLE, A PARTNERSHIP	7
24	HOWARD & MARTHA CHILDS	7
25	DANIEL R. REBISH, ETAL	7
26	C/D SILVER MAPLE RANCH CO.	7
27	C/D SILVER MAPLE RANCH CO.	7 & 8
28	DANIEL R. & SHARON L. REBISH	8
29	DANIEL R. REBISH, ETAL	8
30	C/D SILVER MAPLE RANCH CO.	8
31	SILVER MAPLE RANCH, A CORP.	8, 9 & 10
32	JOE T. & AGNES A. HELLE	9
33	BEAVERHEAD 7-UP RANCHES	9
34	MARY E. BUCK	9 & 10
35	BEAVERHEAD 7-UP RANCHES	10
36	INTERSTATE PRODUCTION CREDIT ASSOC.	10
37	C/D HOWARD D. & MAXINE M. ALLRED	10
38	HEIRS OF RUDOLPH RUEGSEGER	10 & 11
39	INTERSTATE PRODUCTION CREDIT ASSOC.	11
40	C/D HOWARD D. & MAXINE M. ALLRED	11
41	LYNN & CAROLYN M. BOTT	11 & 12
42	JAMES G. & COLLEEN MARSHALL, ETAL	12
43	C/D COTTOM & SONS	12
44	BYRON C. & DEBORAH D. KELLER	12 & 13
45	CHURCH OF JESUS CHRIST OF LATTERDAY SAINTS - C/O WELFARE SERVICES	12 & 13
46	JOHN ERB & PHYLLIS ERB	12 & 13
47	BYRON C. & DEBORAH D. KELLER	13 & 14
48	JACK & MARION SMITH	13 & 14
49	GILMER R. SMITH, ETAL	14 & 15
50	C/D MALESICH RANCH CO.	14 & 15
51	EAST BENCH IRR. DIST.	10 & 14
52	DONALD C. & RUTH W. GRAVES	9 & 10

OWNERSHIPS									
PARCEL	NAME	ADDRESS	TOTAL AREA	GROSS R/W AREA	EX EASE. AREA	NET	REMAINDER		EASE. AREA
							LEFT	RIGHT	
3	SKONE & CONNORS SEED, INC.	P.O. Box 445, DILLON, MT.		20.88 AC.	17.27 AC.	3.61 AC.			
4	WALT PADDOCK								
5	C/D BENNET OWEN TRUCKING INC.	P.O. Box 460, POLARIS, MT.		1.62 AC.	1.46 AC.	0.16 AC.			
6	WALT PADDOCK								
7	C/D EVE MALO	2900 Hwy. 41 N. DILLON, MT.	2.0 AC.	0.19 AC.		0.19 AC.		1.81 AC.	
8	WALT PADDOCK								
	C/D WARREN F. & PAMELA S. MUSSARD	827 S. WASHINGTON DILLON, MT.		0.50 AC.		0.50 AC.			
	REBISH/KONEN LIVESTOCK	3925 Hwy 41 DILLON, MT.		SEE SHEET		No. 6			
	JON J. & CATHERINE J. KONEN	200 AIRPORT RD. DILLON, MT.		SEE SHEET		No. 5			

PRIVATE ROAD APPROACHES					
PARCELS SERVED	NO. OF APP.	SIDE	MOVABLE APPROACHES (1)		JOINT-USE APPROACHES (2)
			LIMITS		FIXED LOCATION
			FROM STA.	TO STA.	
3	4	LT.	82+60	133+00	
3	4	RT.	80+00	133+00	
4	1	RT.	133+00	139+80	
5	1	RT.	134+40	137+10	
6	2	LT.	133+00	140+70	
7		SEE	SHEET	No. 6	

STATE	PROJECT NO.	SHEET NO.	TOTAL SHEETS
MONT.	F 49-1(6)2	4	15
DILLON - NORTH			

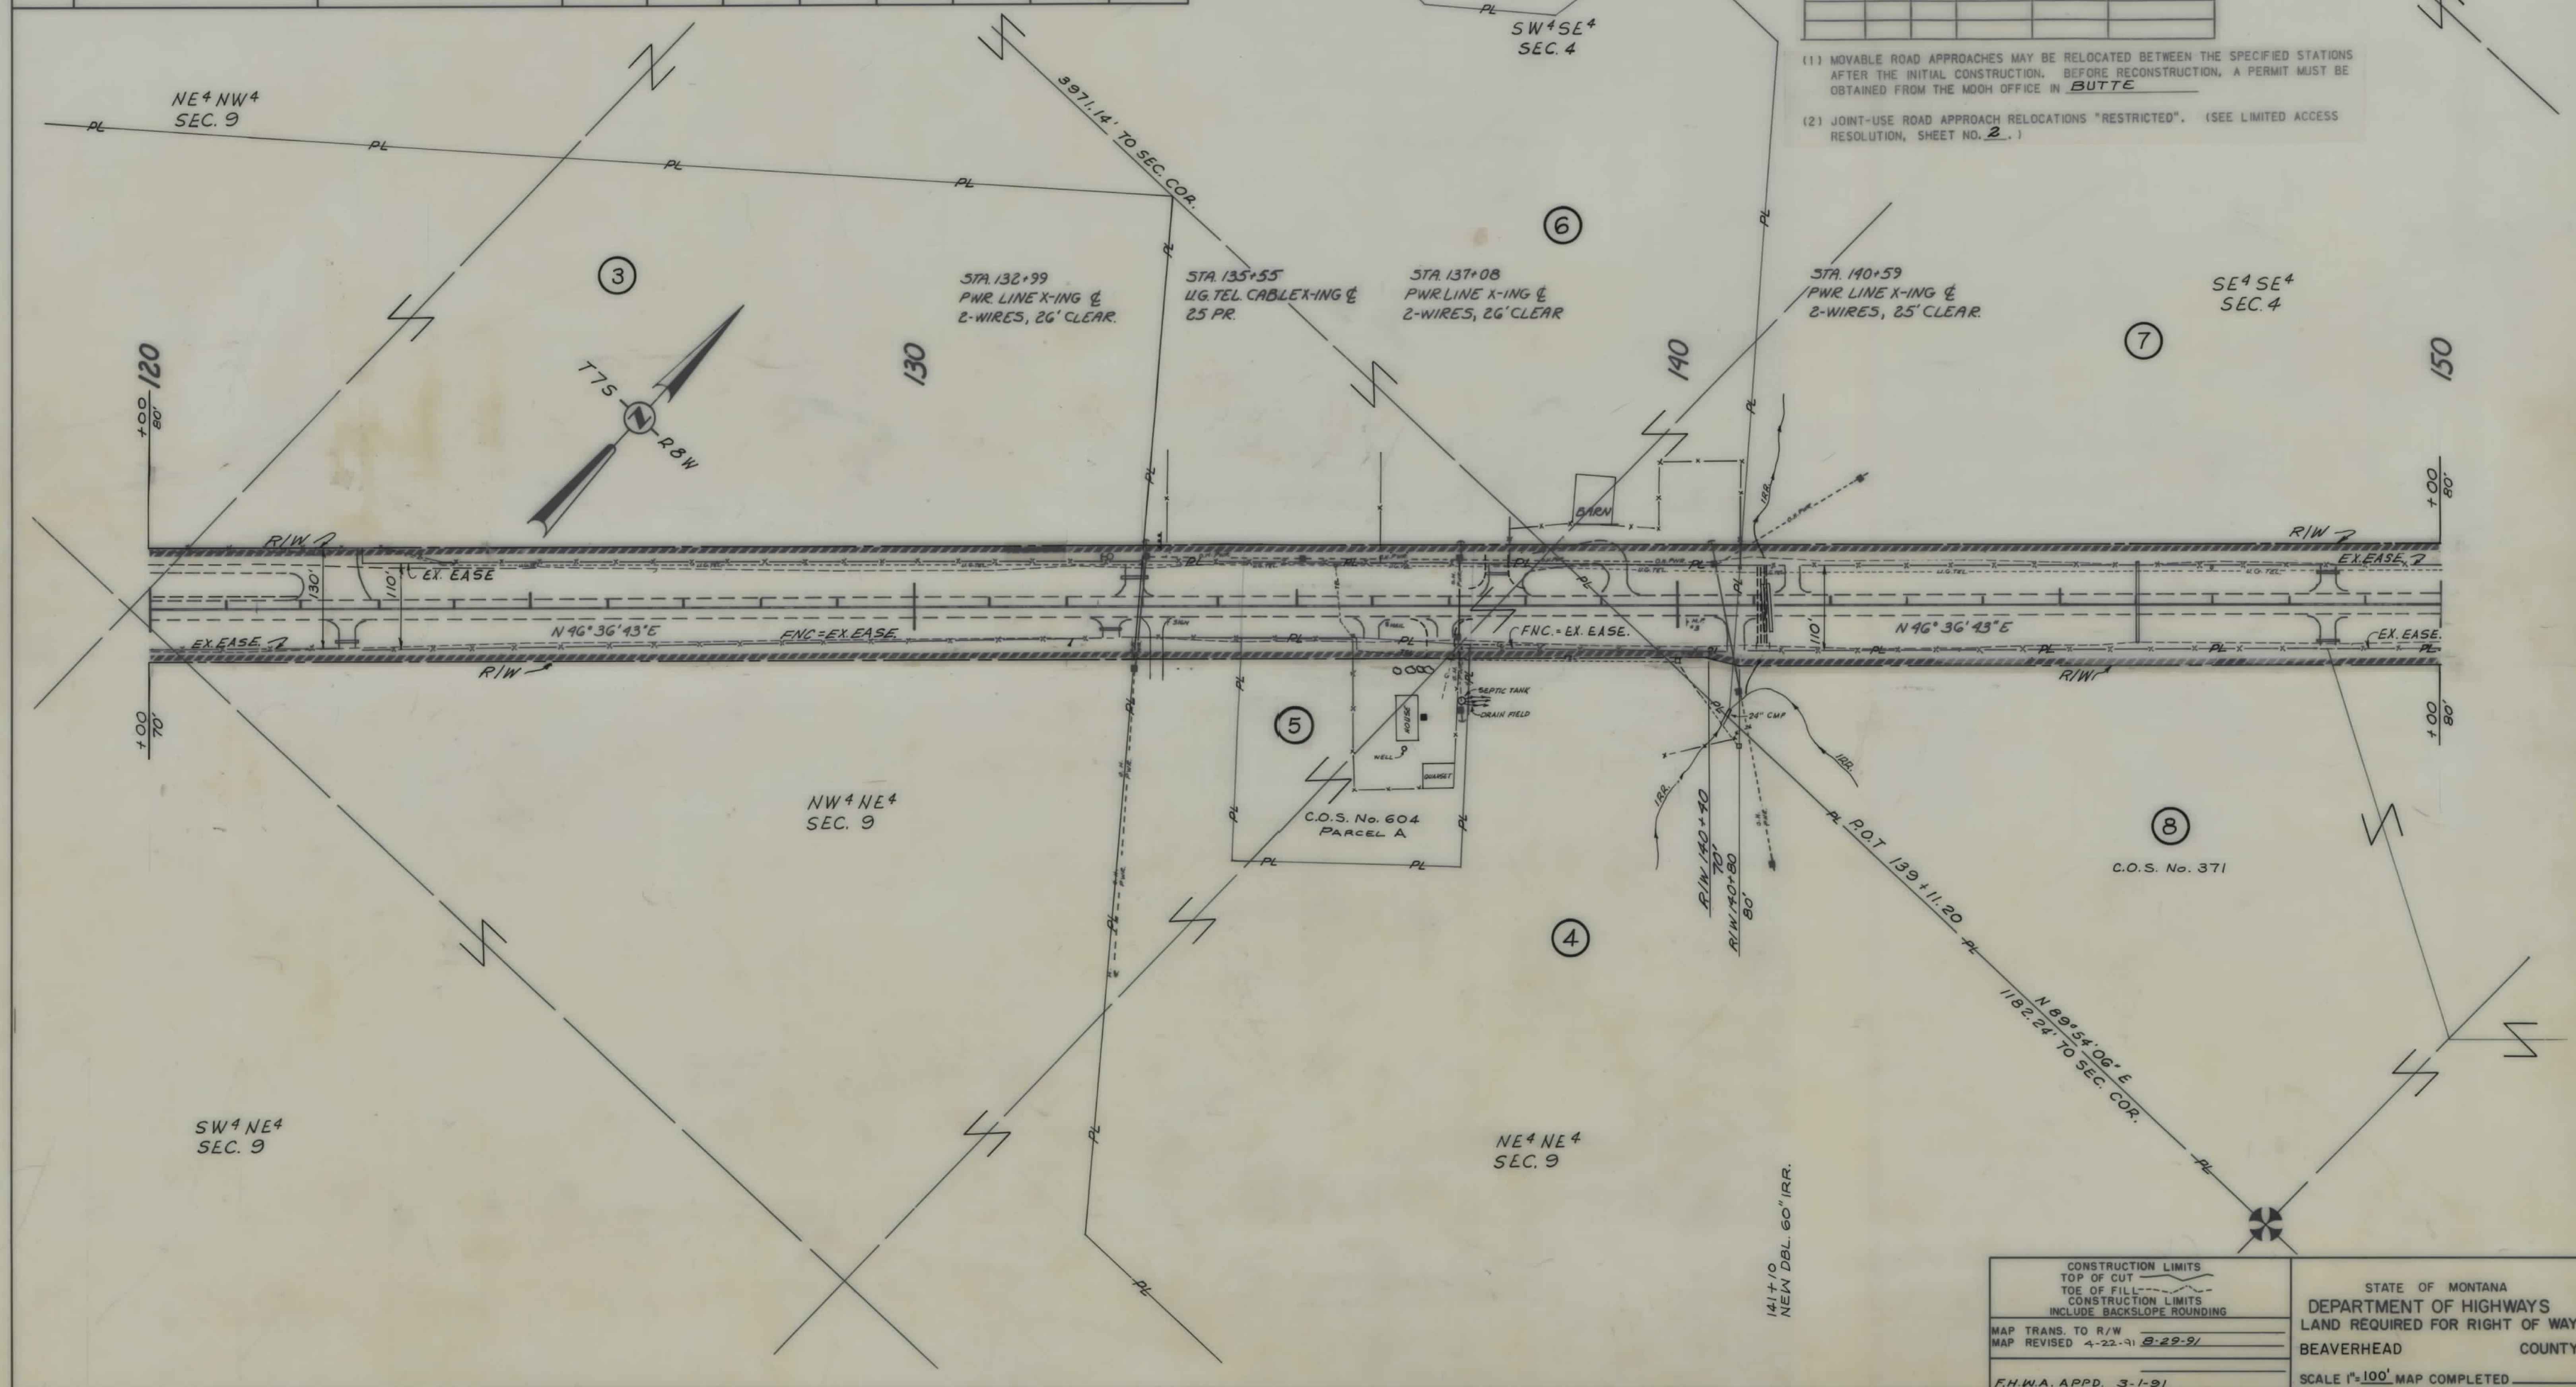

(1) MOVABLE ROAD APPROACHES MAY BE RELOCATED BETWEEN THE SPECIFIED STATIONS AFTER THE INITIAL CONSTRUCTION. BEFORE RECONSTRUCTION, A PERMIT MUST BE OBTAINED FROM THE MOH OFFICE IN BUTTE.

(2) JOINT-USE ROAD APPROACH RELOCATIONS "RESTRICTED". (SEE LIMITED ACCESS RESOLUTION, SHEET NO. 2.)

CONSTRUCTION LIMITS TOP OF CUT TOE OF FILL CONSTRUCTION LIMITS INCLUDE BACKSLOPE ROUNDING		STATE OF MONTANA DEPARTMENT OF HIGHWAYS LAND REQUIRED FOR RIGHT OF WAY BEAVERHEAD COUNTY	
MAP TRANS. TO R/W MAP REVISED 4-22-91 8-29-91		SCALE 1"=100' MAP COMPLETED	
F.H.W.A. APPD. 3-1-91			

OWNERSHIPS									
PARCEL	NAME	ADDRESS	TOTAL AREA	GROSS R/W AREA	EX. EASE. AREA	NET AREA	REMAINDER LEFT	REMAINDER RIGHT	CONST. PMT. AREA
7	REBISH/KONEN LIVESTOCK	3925 Hwy. 41 DILLON, MT.		17.73 Ac.	13.87 Ac.	3.86 Ac.			0.11 Ac.
9	PETER G. REBISH, JR. & ELIZABETH A. REBISH	3700 Hwy. 41 DILLON, MT.	19.11 Ac.	2.20 Ac.		2.20 Ac.			0.04 Ac.
10	LOUIS & BETTE HULL	3975 Hwy. 41 DILLON, MT.							
11	CLARK WITHERS	UNKNOWN	1.4 Ac.	0.09 Ac.		0.09 Ac.	1.31 Ac.		0.25 Ac.
12	HAROLD L. & DOROTHY RUTH BEDDOR	RURAL RT. #2 Box 469 RUPERT, ID.		2.84 Ac.		2.84 Ac.			
13	MICHAEL B. MULL	4325 Hwy. 41 DILLON, MT.	8.78 Ac.	0.04 Ac.		0.04 Ac.	8.74 Ac.		0.23 Ac.
14	E. RAY & RUTH H. BARNES	4300 Hwy. 41 DILLON, MT.		SEE SHEET		No. 7			
15	WILLIAM C. & DEBORAH HARDY			SEE SHEET		No. 7			
	C/D THOMAS M. & SHIRLEY A. WILLIAMS	4335 Hwy. 41 DILLON, MT.		SEE SHEET		No. 7			

** EASEMENT TO BE ACQUIRED IN THE NAME OF THE DITCH OWNER.

U.S. GOVT.
LOT 3
SEC. 3

(1) MOVABLE ROAD APPROACHES MAY BE RELOCATED BETWEEN THE SPECIFIED STATIONS AFTER THE INITIAL CONSTRUCTION. BEFORE RECONSTRUCTION, A PERMIT MUST BE OBTAINED FROM THE MDOT OFFICE IN BUTTE.

(2) JOINT-USE ROAD APPROACH RELOCATIONS "RESTRICTED". (SEE LIMITED ACCESS RESOLUTION, SHEET NO. 2.)

10
C.O.S. No. 365

PROPERTY LINE
FOR PARCEL No. 13

STA. 207+50
PWR. LINE X-ING &
2 WIRES, 25' CL.

DEED & C.O.S.
CONFLICT

13
C.O.S. No. 116

SE 1/4 SW 1/4
SEC. 34

PARCEL E
C.O.S. No. 163

FOUND W.C. - B.L.M. BRASS
CAP MARKED 20.9' TO
1/4 COR.

SW 1/4 SE 1/4
SEC. 34

DISCHARGE OF EASEMENT
12-27-95

11

15

14

12

U.S. GOVT.
LOT 2
SEC. 3

205+50 93' LT.
To 206+08 73' LT.
24' IRR.

206+08 73' LT. To
208+44 73' LT.
24' IRR.

208+44 73' LT. To
209+70 100' LT.
24' IRR.

CONSTRUCTION LIMITS
TOP OF CUT
TOE OF FILL
CONSTRUCTION LIMITS
INCLUDE BACKSLOPE ROUNDING

MAP TRANS. TO R/W
4-22-91; 12-2-91, 3-5-92
6-30-92 - 9-22-92, 10-9-92, 12-2-92

F.H.W.A. APPD. 3-1-91


STATE OF MONTANA
DEPARTMENT OF HIGHWAYS
LAND REQUIRED FOR RIGHT OF WAY
BEAVERHEAD COUNTY

SCALE 1"=100' MAP COMPLETED

OWNERSHIPS									
PARCEL	NAME	ADDRESS	TOTAL AREA	GROSS R/W AREA	EX. EASE. AREA	NET AREA	REMAINDER		EASE. AREA
							LEFT	RIGHT	
14	E. Ray & Ruth H. Barnes	4300 Hwy. 41 Dillon, MT.	1.94 Ac.	0.48 Ac.		0.48 Ac.			
15	William C. & Deborah Hardy								
16	C/D Thomas M. & Shirley A. Williams	4335 Hwy. 41 Dillon, MT.	6.15 Ac.	0.06 Ac.		0.06 Ac.	6.09 Ac.		0.08 Ac.
17	Harold L. & Dorothy Ruth Beddor	Rural Rt. 2, Box 469 Rupert Id.		3.12 Ac.		3.12 Ac.			
18	Helen Buss C/D Thomas M.								
19	Williams Jr. & Shirley Williams	4335 Hwy. 41 Dillon, MT.	6.17 Ac.	0.02 Ac.		0.02 Ac.	6.15 Ac.		
20	David R. & Marlene Leap	4355 Hwy. 41 Dillon, MT.							
21	Garth L. & Ruth V. Haugland	4375 Hwy. 41 Dillon, MT.							
22	Norman L. & Anna L. Cosset	4395 Hwy. 41 Dillon, MT.							
23	Rebush & Helle, A Partnership	1100 Stone Cr. Rd. Dillon, MT.							
24	Howard & Martha Childs	Unknown							
25	Daniel R. Rebush, Etal								
26	C/D Silver Maple Ranch Co.	2610 Canyon Ferry Rd. Helena, MT.							
27	Daniel R. Rebush, Etal								
28	C/D Silver Maple Ranch Co.	2610 Canyon Ferry Rd. Helena, MT.							
29	Harold L. & Dorothy Ruth Beddor		5.96 Ac.			5.96 Ac.			
30	Marlene Leap, Trustee, Etal	Box 387, Dillon, MT.							

PRIVATE ROAD APPROACHES					
PARCELS SERVED	NO. OF APP.	SIDE	MOVABLE APPROACHES (1)		JOINT-USE APPROACHES (2)
			LIMITS		FIXED LOCATION
			FROM STA.	TO STA.	STATION
15 & 17	1	LT.			212+47
16	2	RT.	210+60	224+40	
18	1	LT.	215+30	218+05	
19	1	LT.	218+15	221+05	
21		SEE SHEET No. 9			
22	1	LT.	224+00	227+00	
23	1	LT.	221+05	224+30	
20 & 1	1	LT.			224+50

STATE	PROJECT NO.	SHEET NO.	TOTAL SHEETS
MONT.	F 49-1(6)2	7	15
DILLON - NORTH			

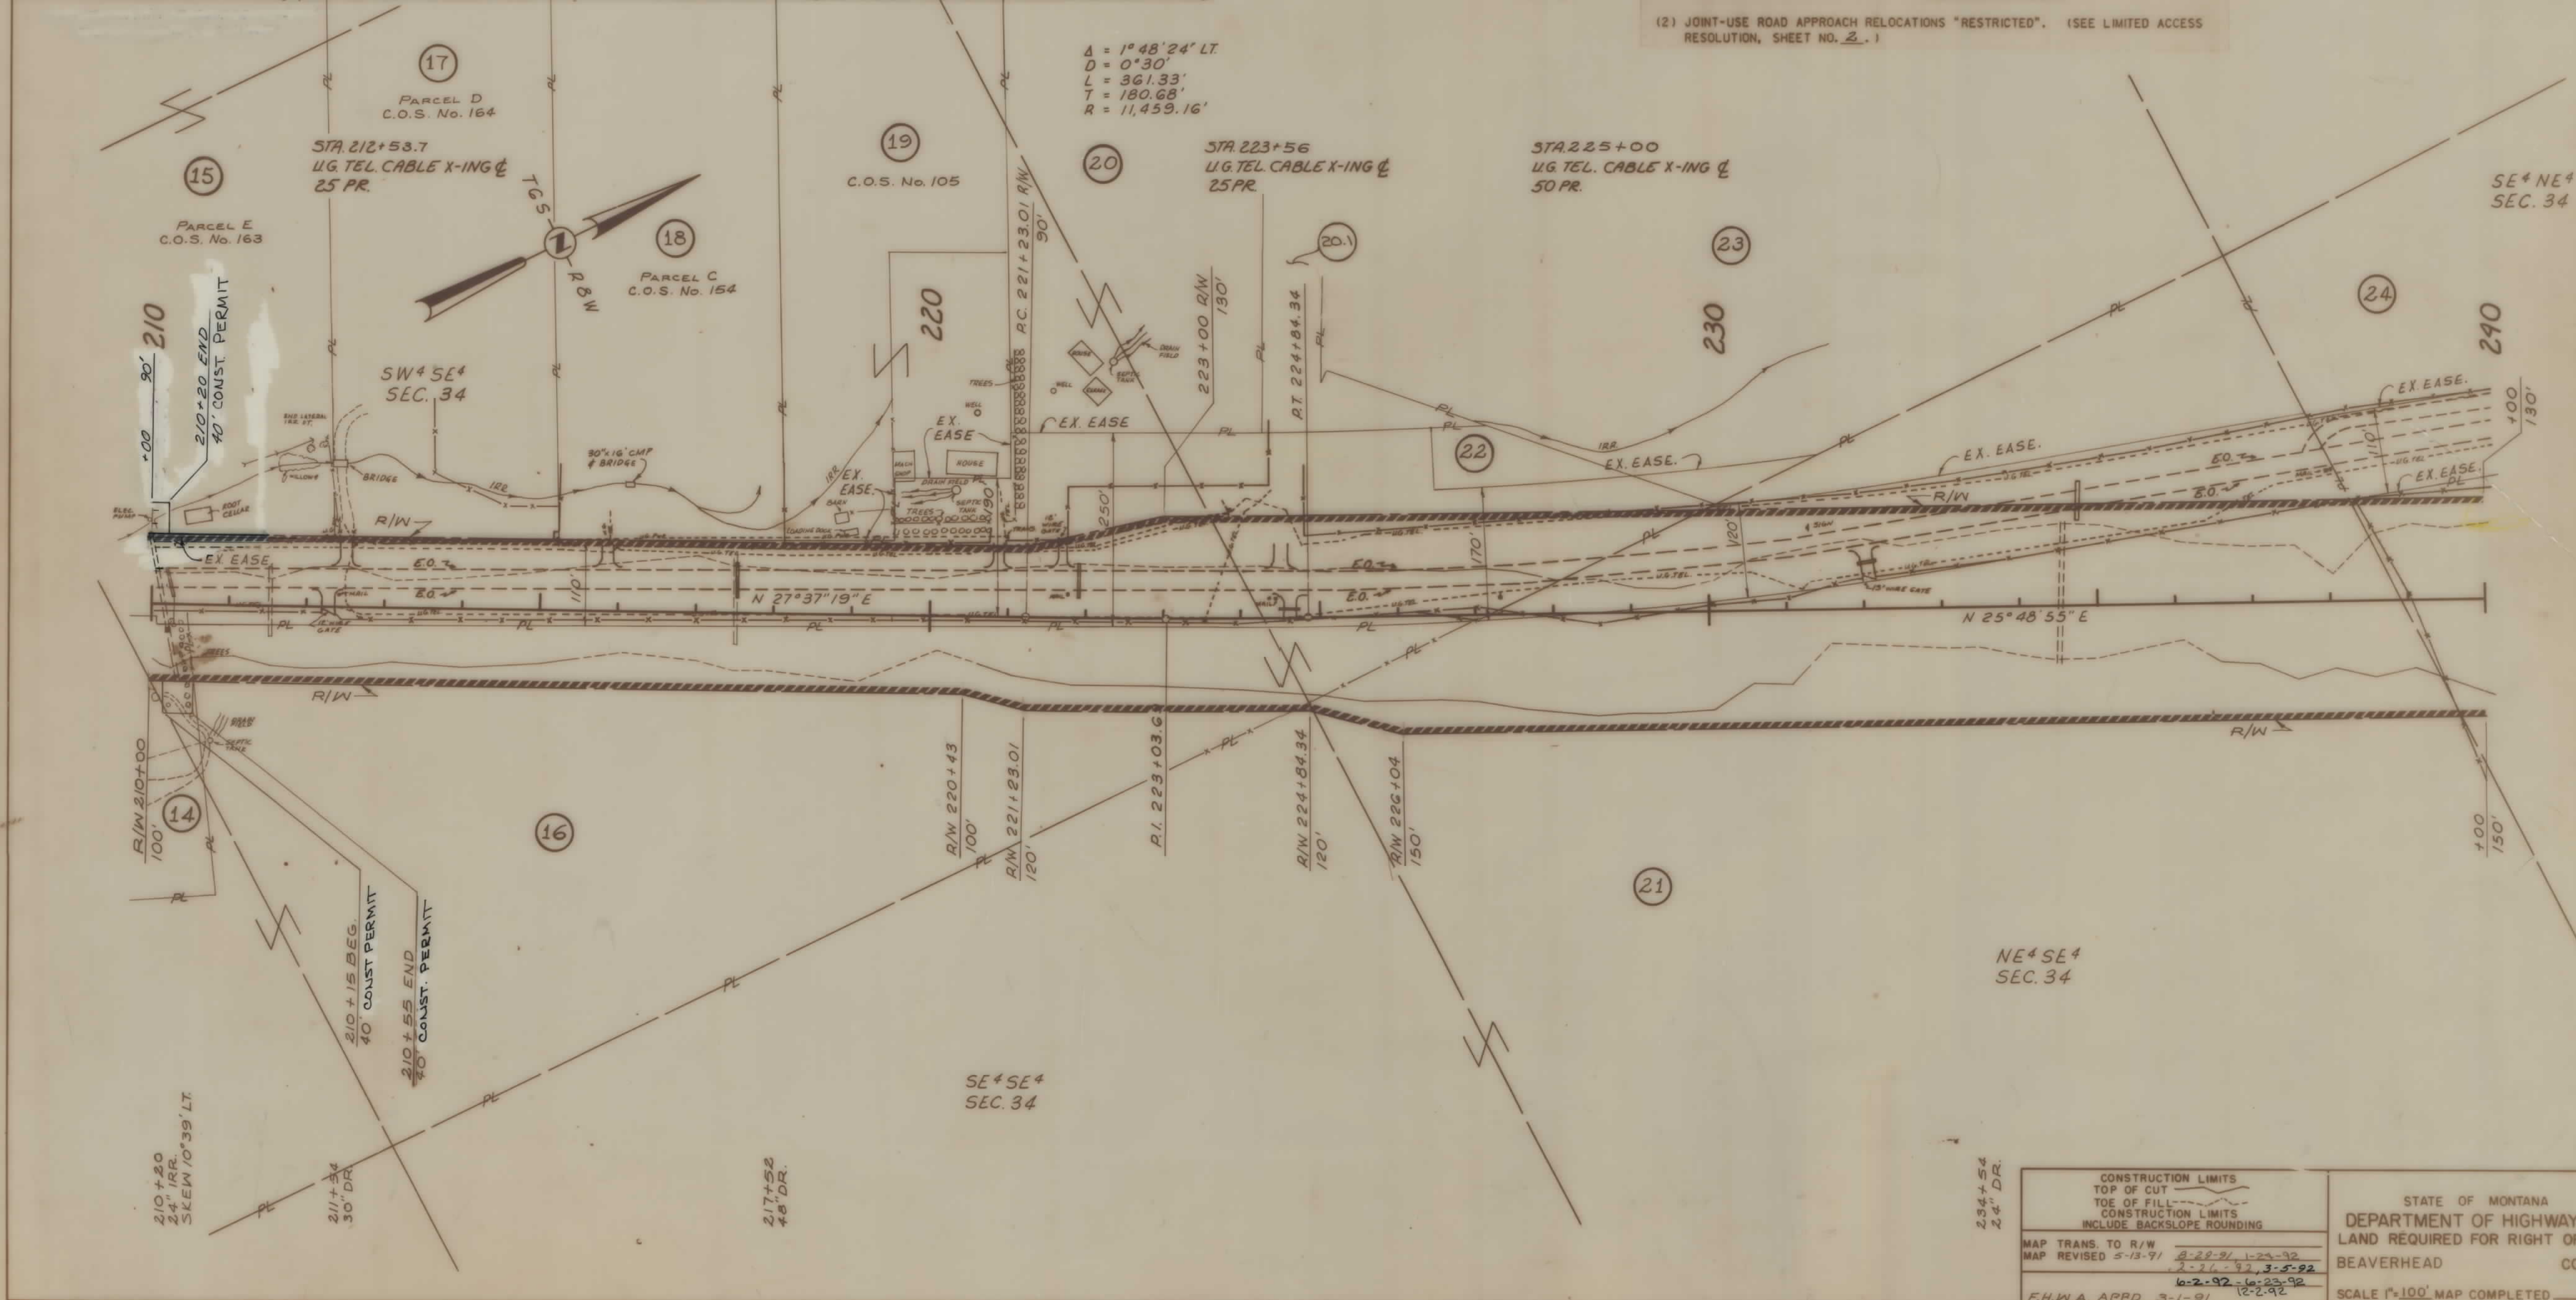

- (1) MOVABLE ROAD APPROACHES MAY BE RELOCATED BETWEEN THE SPECIFIED STATIONS AFTER THE INITIAL CONSTRUCTION. BEFORE RECONSTRUCTION, A PERMIT MUST BE OBTAINED FROM THE MDOT OFFICE IN BUTTE
- (2) JOINT-USE ROAD APPROACH RELOCATIONS "RESTRICTED". (SEE LIMITED ACCESS RESOLUTION, SHEET NO. 2.)

CONSTRUCTION LIMITS TOP OF CUT TOE OF FILL CONSTRUCTION LIMITS INCLUDE BACKSLOPE ROUNDING		STATE OF MONTANA DEPARTMENT OF HIGHWAYS LAND REQUIRED FOR RIGHT OF WAY BEAVERHEAD COUNTY	
MAP TRANS. TO R/W MAP REVISED 5-13-91		SCALE 1"=100' MAP COMPLETED	

OWNERSHIPS									
PARCEL	NAME	ADDRESS	TOTAL AREA	GROSS R/W AREA	EX. EASE. AREA	NET AREA	REMAINDER LEFT	REMAINDER RIGHT	CONST. PMT. AREA
31	BEAVERHEAD T-UP RANCHES	RT. 1, BOX 26 DILLON, MT.		8.12 Ac.	7.77 Ac.	0.35 Ac.			0.26 Ac.
33	HEIRS OF RUDOLPH RUEGSEGGGER, DECEASED,	UNKNOWN	1.27 Ac.	0.74 Ac.		0.74 Ac.		0.53 Ac.	0.53 Ac.
34	INTERSTATE PRODUCTION CREDIT ASSOCIATION								
35	C/D HOWARD D. & MAXINE M. ALLRED	6900 HWY 41, DILLON, MT.		0.02 Ac.		0.02 Ac.			3.74 Ac.
36	INTERSTATE PRODUCTION CREDIT ASSOCIATION								
32, 34, 35	C/D HOWARD D. & MAXINE M. ALLRED	6900 HWY. 41, DILLON, MT.		0.04 Ac.		0.04 Ac.			
	LYNN & CAROLYN M. BOTT	7300 HWY 41, DILLON, MT.		SEE SHEET	NO. 12				
	INTERSTATE PRODUCTION CREDIT ASSOCIATION								
	C/D HOWARD D. & MAXINE M. ALLRED	6900 HWY. 41, DILLON, MT.		0.30 Ac.	0.23 Ac.	0.07 Ac.			3.74 Ac.

INCLUDES 0.19 AC. OF EX. EASE.


PRIVATE ROAD APPROACHES					
PARCELS SERVED	NO. OF APP.	SIDE	MOVABLE APPROACHES (1)		JOINT-USE APPROACHES (2)
			LIMITS		FIXED LOCATION
			FROM STA.	TO STA.	STATION
31	2	LT.	326+00	353+00	
35	1	RT.	348+00	354+00	

(1) MOVABLE ROAD APPROACHES MAY BE RELOCATED BETWEEN THE SPECIFIED STATIONS AFTER THE INITIAL CONSTRUCTION. BEFORE RECONSTRUCTION, A PERMIT MUST BE OBTAINED FROM THE MOH OFFICE IN BUTTE.

(2) JOINT-USE ROAD APPROACH RELOCATIONS "RESTRICTED". (SEE LIMITED ACCESS RESOLUTION, SHEET NO. 2.)

STATE	PROJECT NO.	SHEET NO.	TOTAL SHEETS
MONT.	F 49-1(6) 2	11	15

DILLON-NORTH

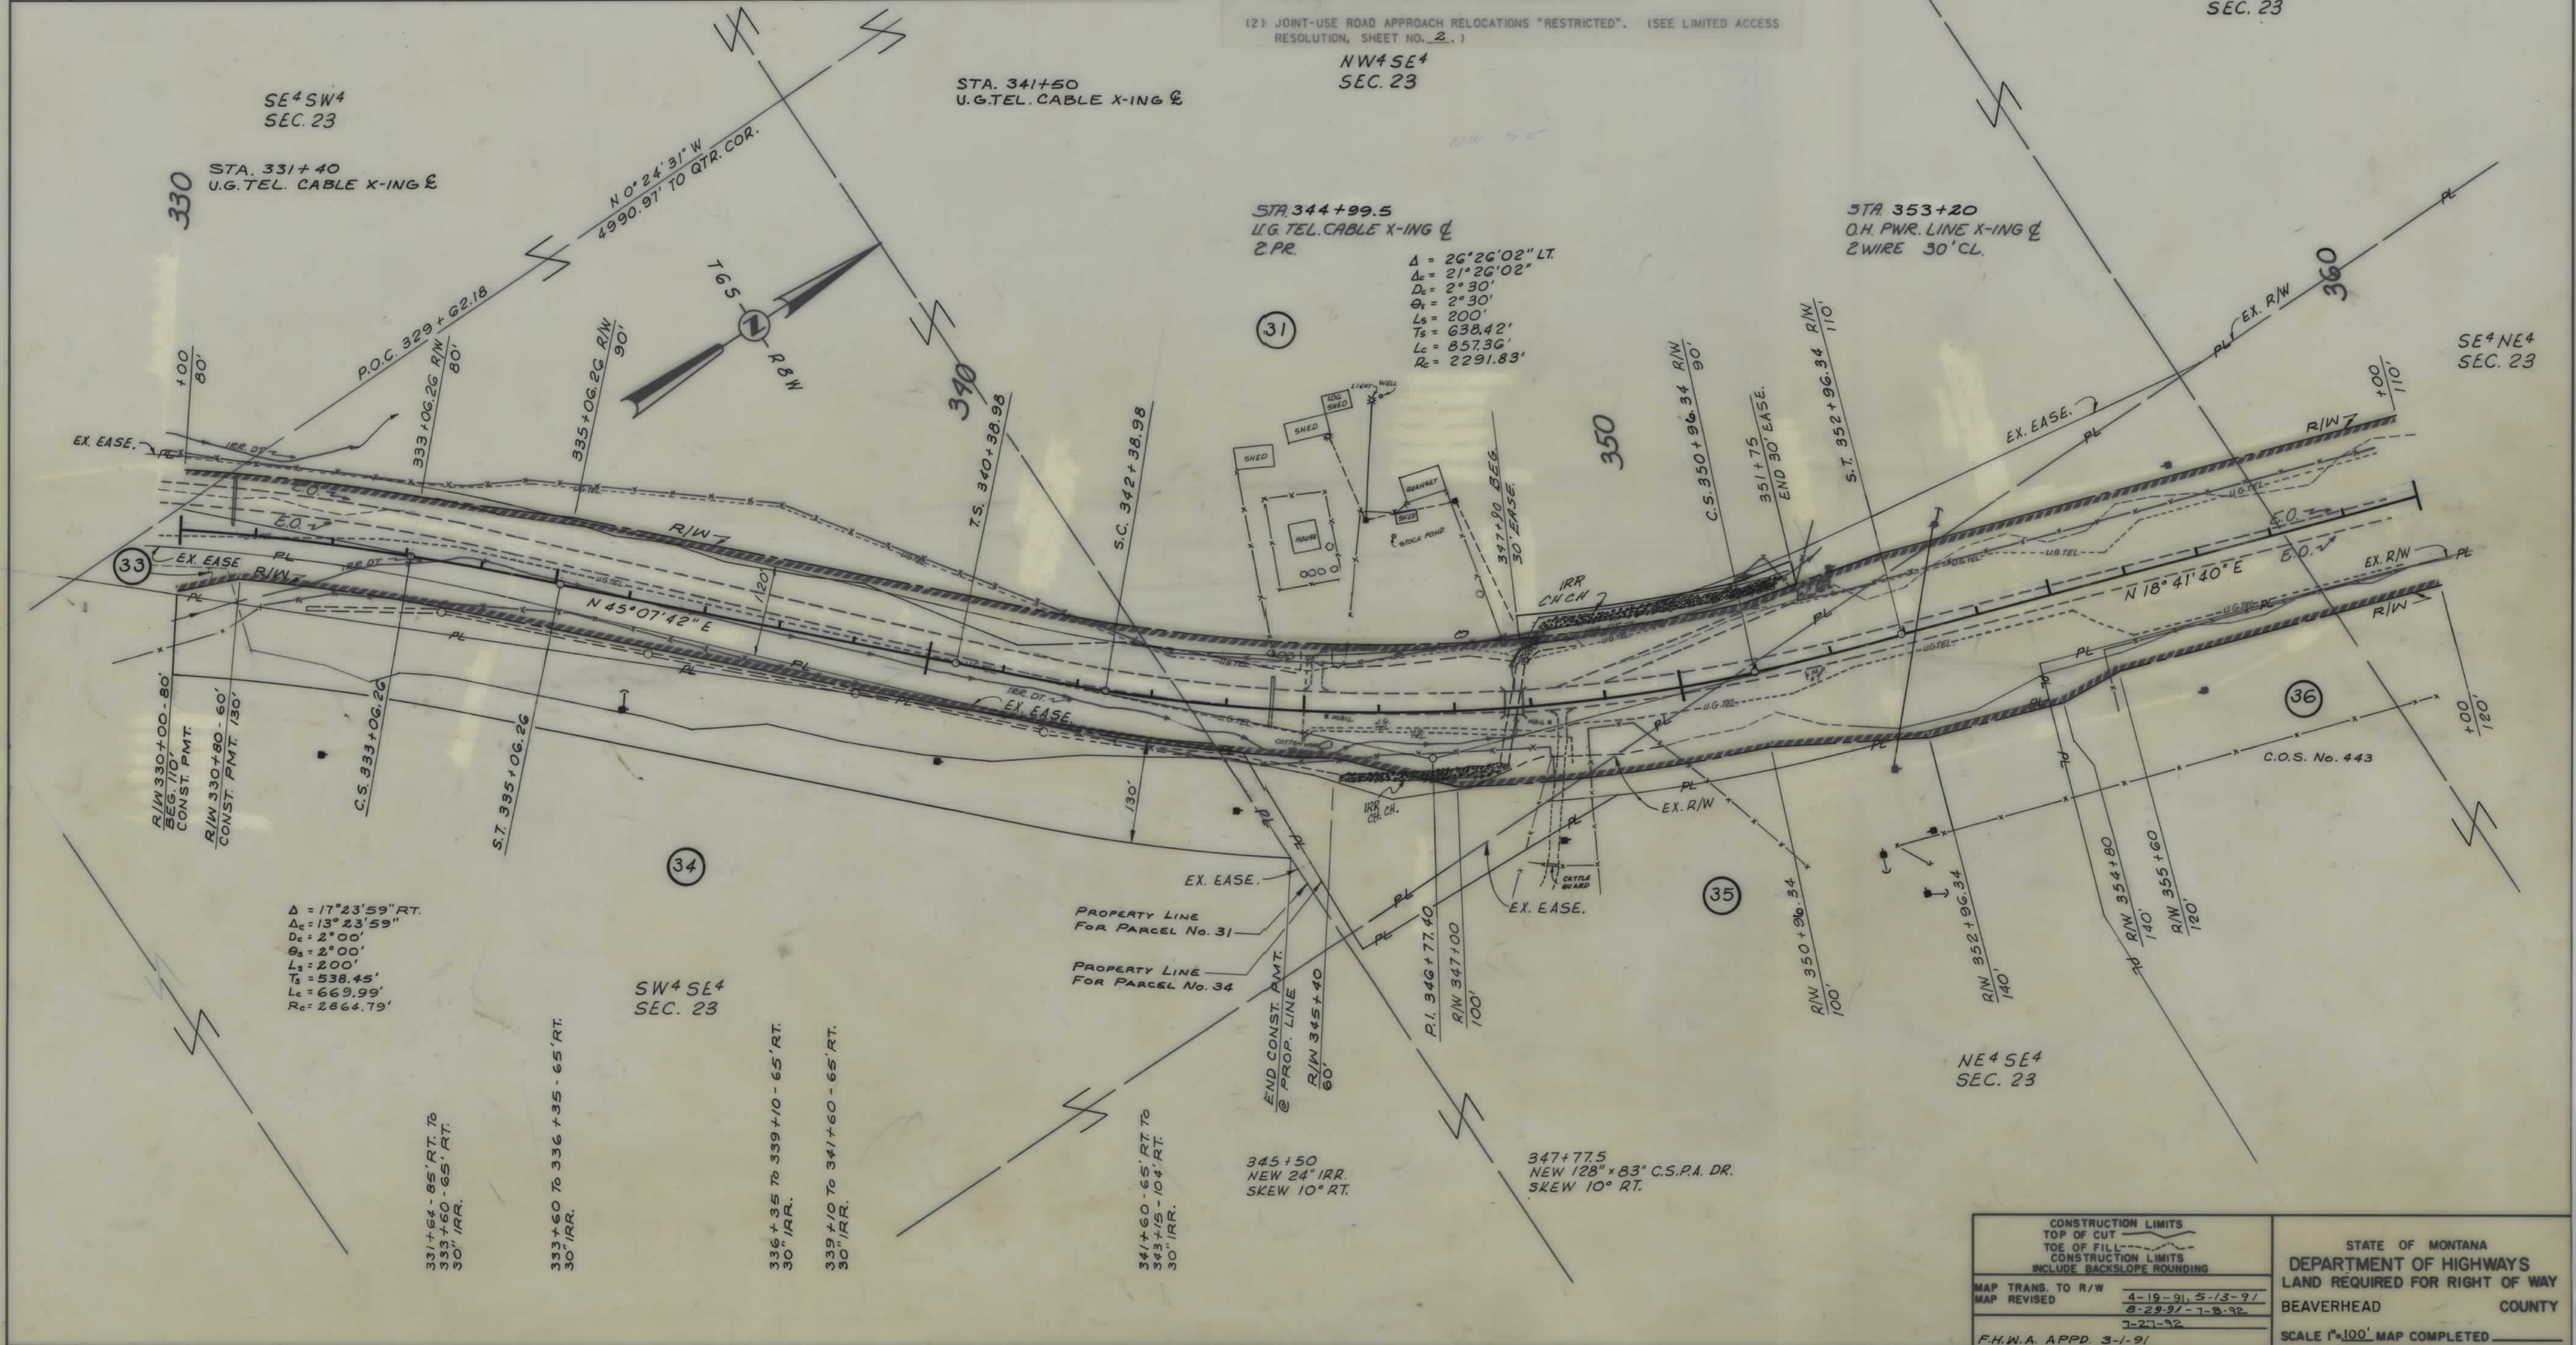

CONSTRUCTION LIMITS		STATE OF MONTANA	
TOP OF CUT		DEPARTMENT OF HIGHWAYS	
TOE OF FILL		LAND REQUIRED FOR RIGHT OF WAY	
CONSTRUCTION LIMITS		BEAVERHEAD COUNTY	
INCLUDE BACKSLOPE ROUNDING		SCALE 1"=100' MAP COMPLETED	
MAP TRANS. TO R/W	4-19-91, 5-13-91		
MAP REVISED	8-29-91-7-2-92		
	7-27-92		
F.H.W.A. APPD.	3-1-91		


OWNERSHIPS									
PARCEL	NAME	ADDRESS	TOTAL AREA	GROSS R/W AREA	EX. EASE. AREA	NET AREA	REMAINDER		CONST. PMT. AREA
							LEFT	RIGHT	EASE. AREA
36	LYNN & CAROLYN M. BOTT	7300 HWY. 41 DILLON, MT.		0.64 AC.		0.64 AC.			
37	JAMES G. & COLLEEN MARSHALL, ETAL								
38.1	C/D COTTON & SONS	543 S. DAKOTA DILLON, MT.		0.55 AC.		0.55 AC.			0.25 AC.
39	JOHN ERB & PHYLLIS ERB	555 SKYLINE DR. DILLON, MT.		SEE SHEET No. 13		SEE SHEET No. 13			
	CHURCH OF JESUS CHRIST OF LATTERDAY SAINTS			SEE SHEET No. 13		SEE SHEET No. 13			
	C/D WELFARE SERVICES	7th FLOOR 50 E. NORTH TEMPLE ST. SALT LAKE CITY, UT.							

PRIVATE ROAD APPROACHES					
PARCELS SERVED	NO. OF APP.	SIDE	MOVABLE APPROACHES (1)		JOINT-USE APPROACHES (2)
			LIMITS		FIXED LOCATION
			FROM STA.	TO STA.	
36	1	RT.	355+00	368+00	
37	1	RT.	368+00	386+00	
38		SEE	SHEET No. 13		
39		SEE	SHEET No. 13		

STATE	PROJECT NO.	SHEET NO.	TOTAL SHEETS
MONT.	F 49-1(6) 2	12	15

DILLON-NORTH

- (1) MOVABLE ROAD APPROACHES MAY BE RELOCATED BETWEEN THE SPECIFIED STATIONS AFTER THE INITIAL CONSTRUCTION. BEFORE RECONSTRUCTION, A PERMIT MUST BE OBTAINED FROM THE MDOT OFFICE IN BUTTE.
- (2) JOINT-USE ROAD APPROACH RELOCATIONS "RESTRICTED". (SEE LIMITED ACCESS RESOLUTION, SHEET NO. 2.)

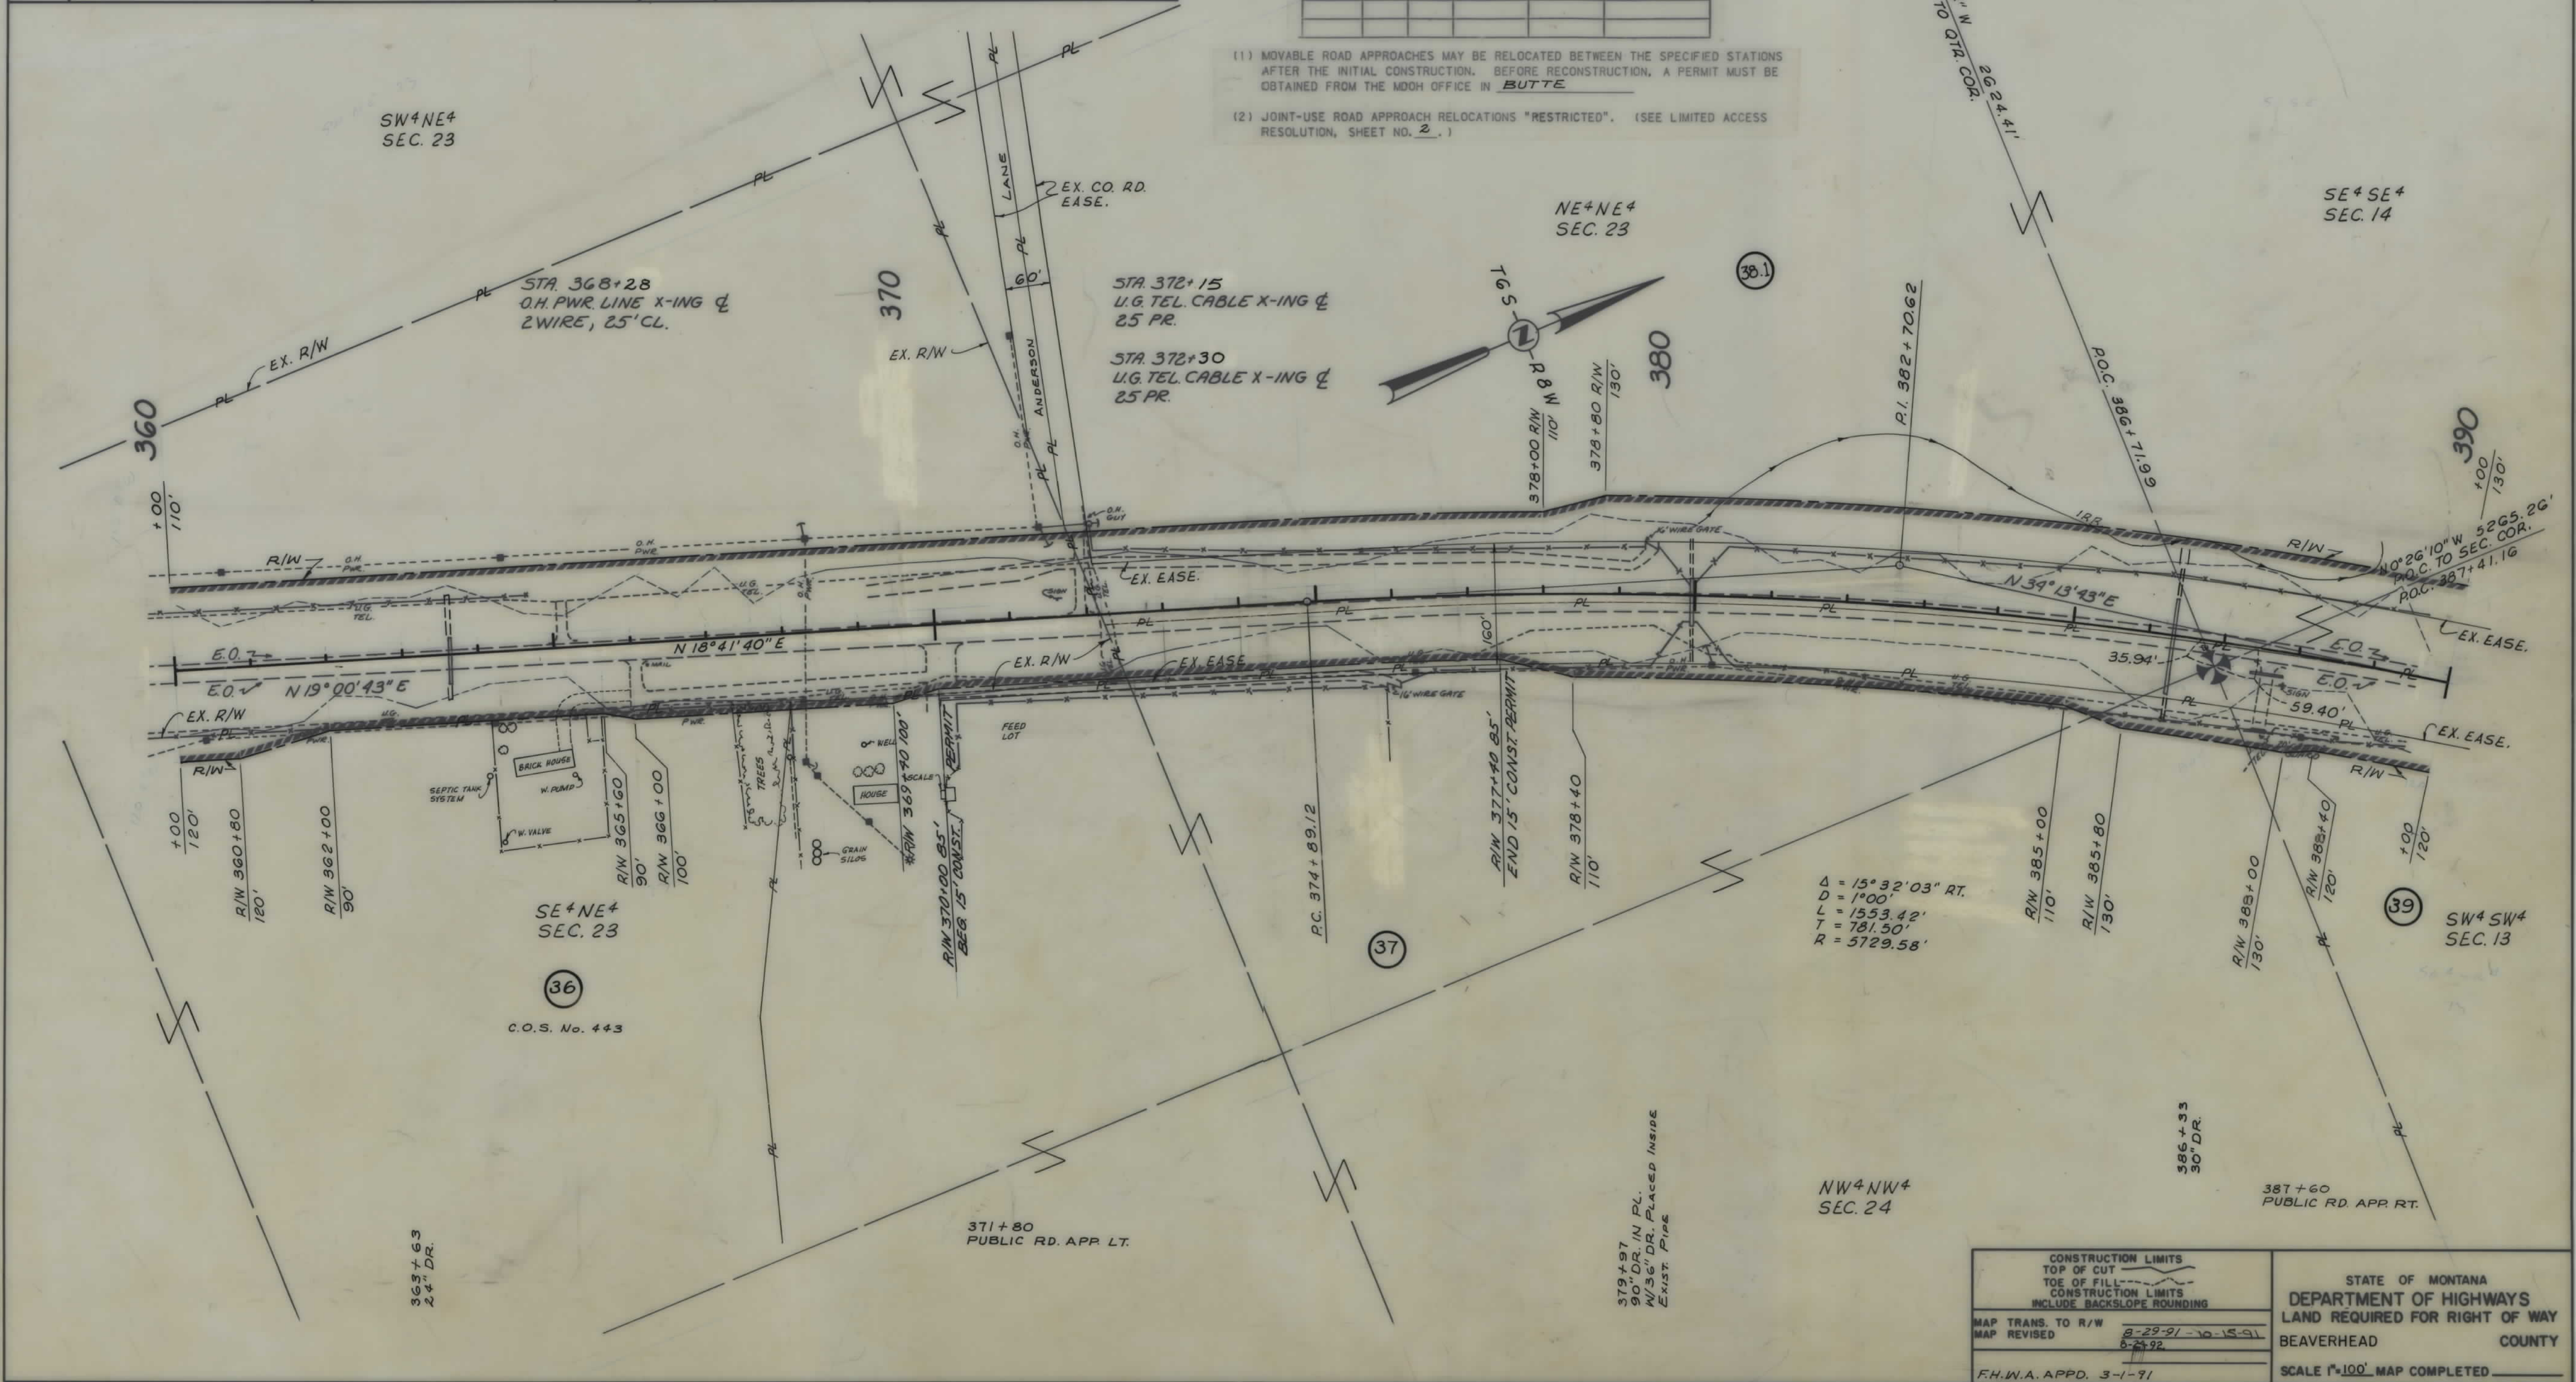

CONSTRUCTION LIMITS		STATE OF MONTANA	
TOP OF CUT	TOE OF FILL	DEPARTMENT OF HIGHWAYS	
CONSTRUCTION LIMITS		LAND REQUIRED FOR RIGHT OF WAY	
INCLUDE BACKSLOPE ROUNDING		BEAVERHEAD COUNTY	
MAP TRANS. TO R/W	8-29-91-10-15-91	SCALE 1"=100' MAP COMPLETED	
MAP REVISED	6-2-92		
F.H.W.A. APPD. 3-1-91			

