



PLANS
NOT
TO
SCALE

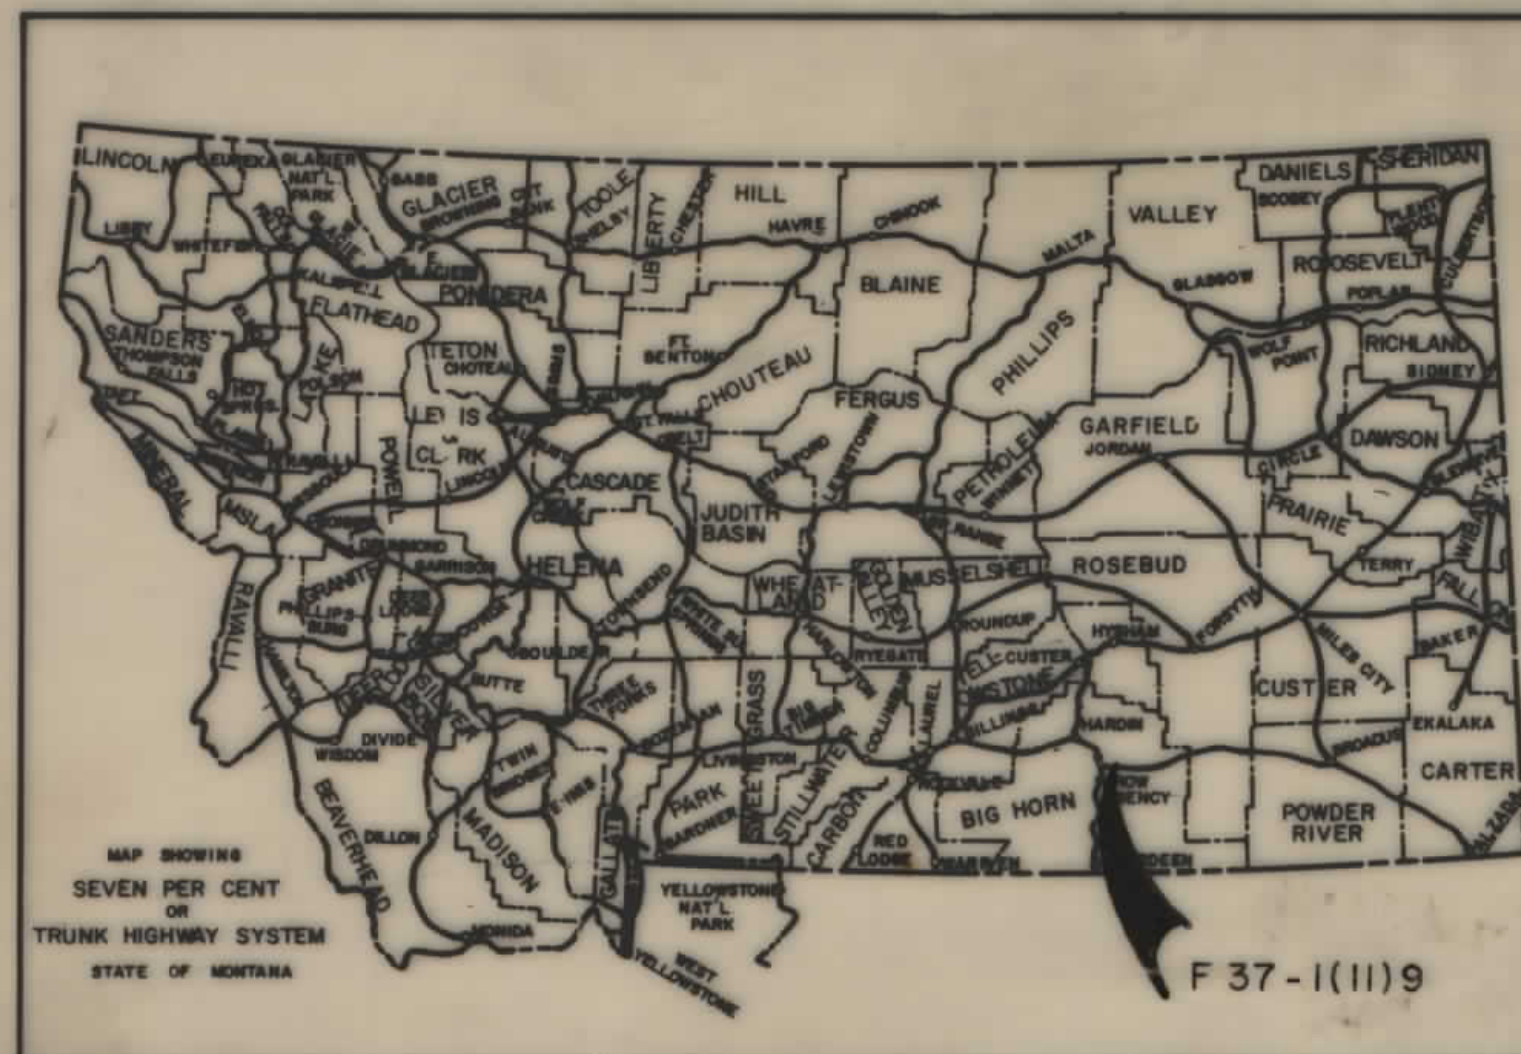

STATE OF MONTANA
DEPARTMENT OF HIGHWAYS
RIGHT OF WAY PLAN OF
FEDERAL AID PROJECT NO. F-37-1(11)9 R/W
BIG HORN COUNTY F-37-1(11)9 PE
BUSBY - WEST
9.9 MILES

CONVENTIONAL SIGNS	
RIGHT OF WAY LINE	---
CENTERLINE (C) OR PROJECTED LINE	---
STK'D. CENTERLINE	---
PARCEL NUMBER	②
OWNERSHIP BOUNDARY	---
R/W USE EXISTING R/W LT OR RT	---
PRESENT TRAVELED WAY (R/W)	---
R/W LINE FENCED	---
RAILROAD R/W	---
CONSTRUCTION LIMITS	CUT --- FILL ---
FENCE LINE	---
CONTROL OF ACCESS WITH FENCE	---
CONTROL OF ACCESS WITHOUT FENCE	---
GATE IN FENCE	---
CATTLE GUARD=24'	---
STATE & NATIONAL BORDER LINES	---
CITY OR TOWN LIMITS LINE	---
COUNTY LINE	---
RESERVATION LINE	---
TOWNSHIP & SECTION LINE	---
1/2 SECTION LINE	---
1/4 SECTION LINE	---
SECTION CORNER	FOUND UNFOUND
1/4 SECTION COR.	---
1/16 SECTION COR.	---
CENTER OF SECTION	---
TELEPHONE OR TELEGRAPH POLES IN PLACE	---
POWER POLES IN PLACE	---
TEL. OR TEL. OR POWER POLES TO BE MOVED	---
NEW PIPES	---
OLD PIPES IN PLACE	---
OUTLET DITCH	---
INLET DITCH	---
DITCHES	---
CHANNEL CHANGES	CH. CH. ---
BRIDGE	---
RAILROADS	---

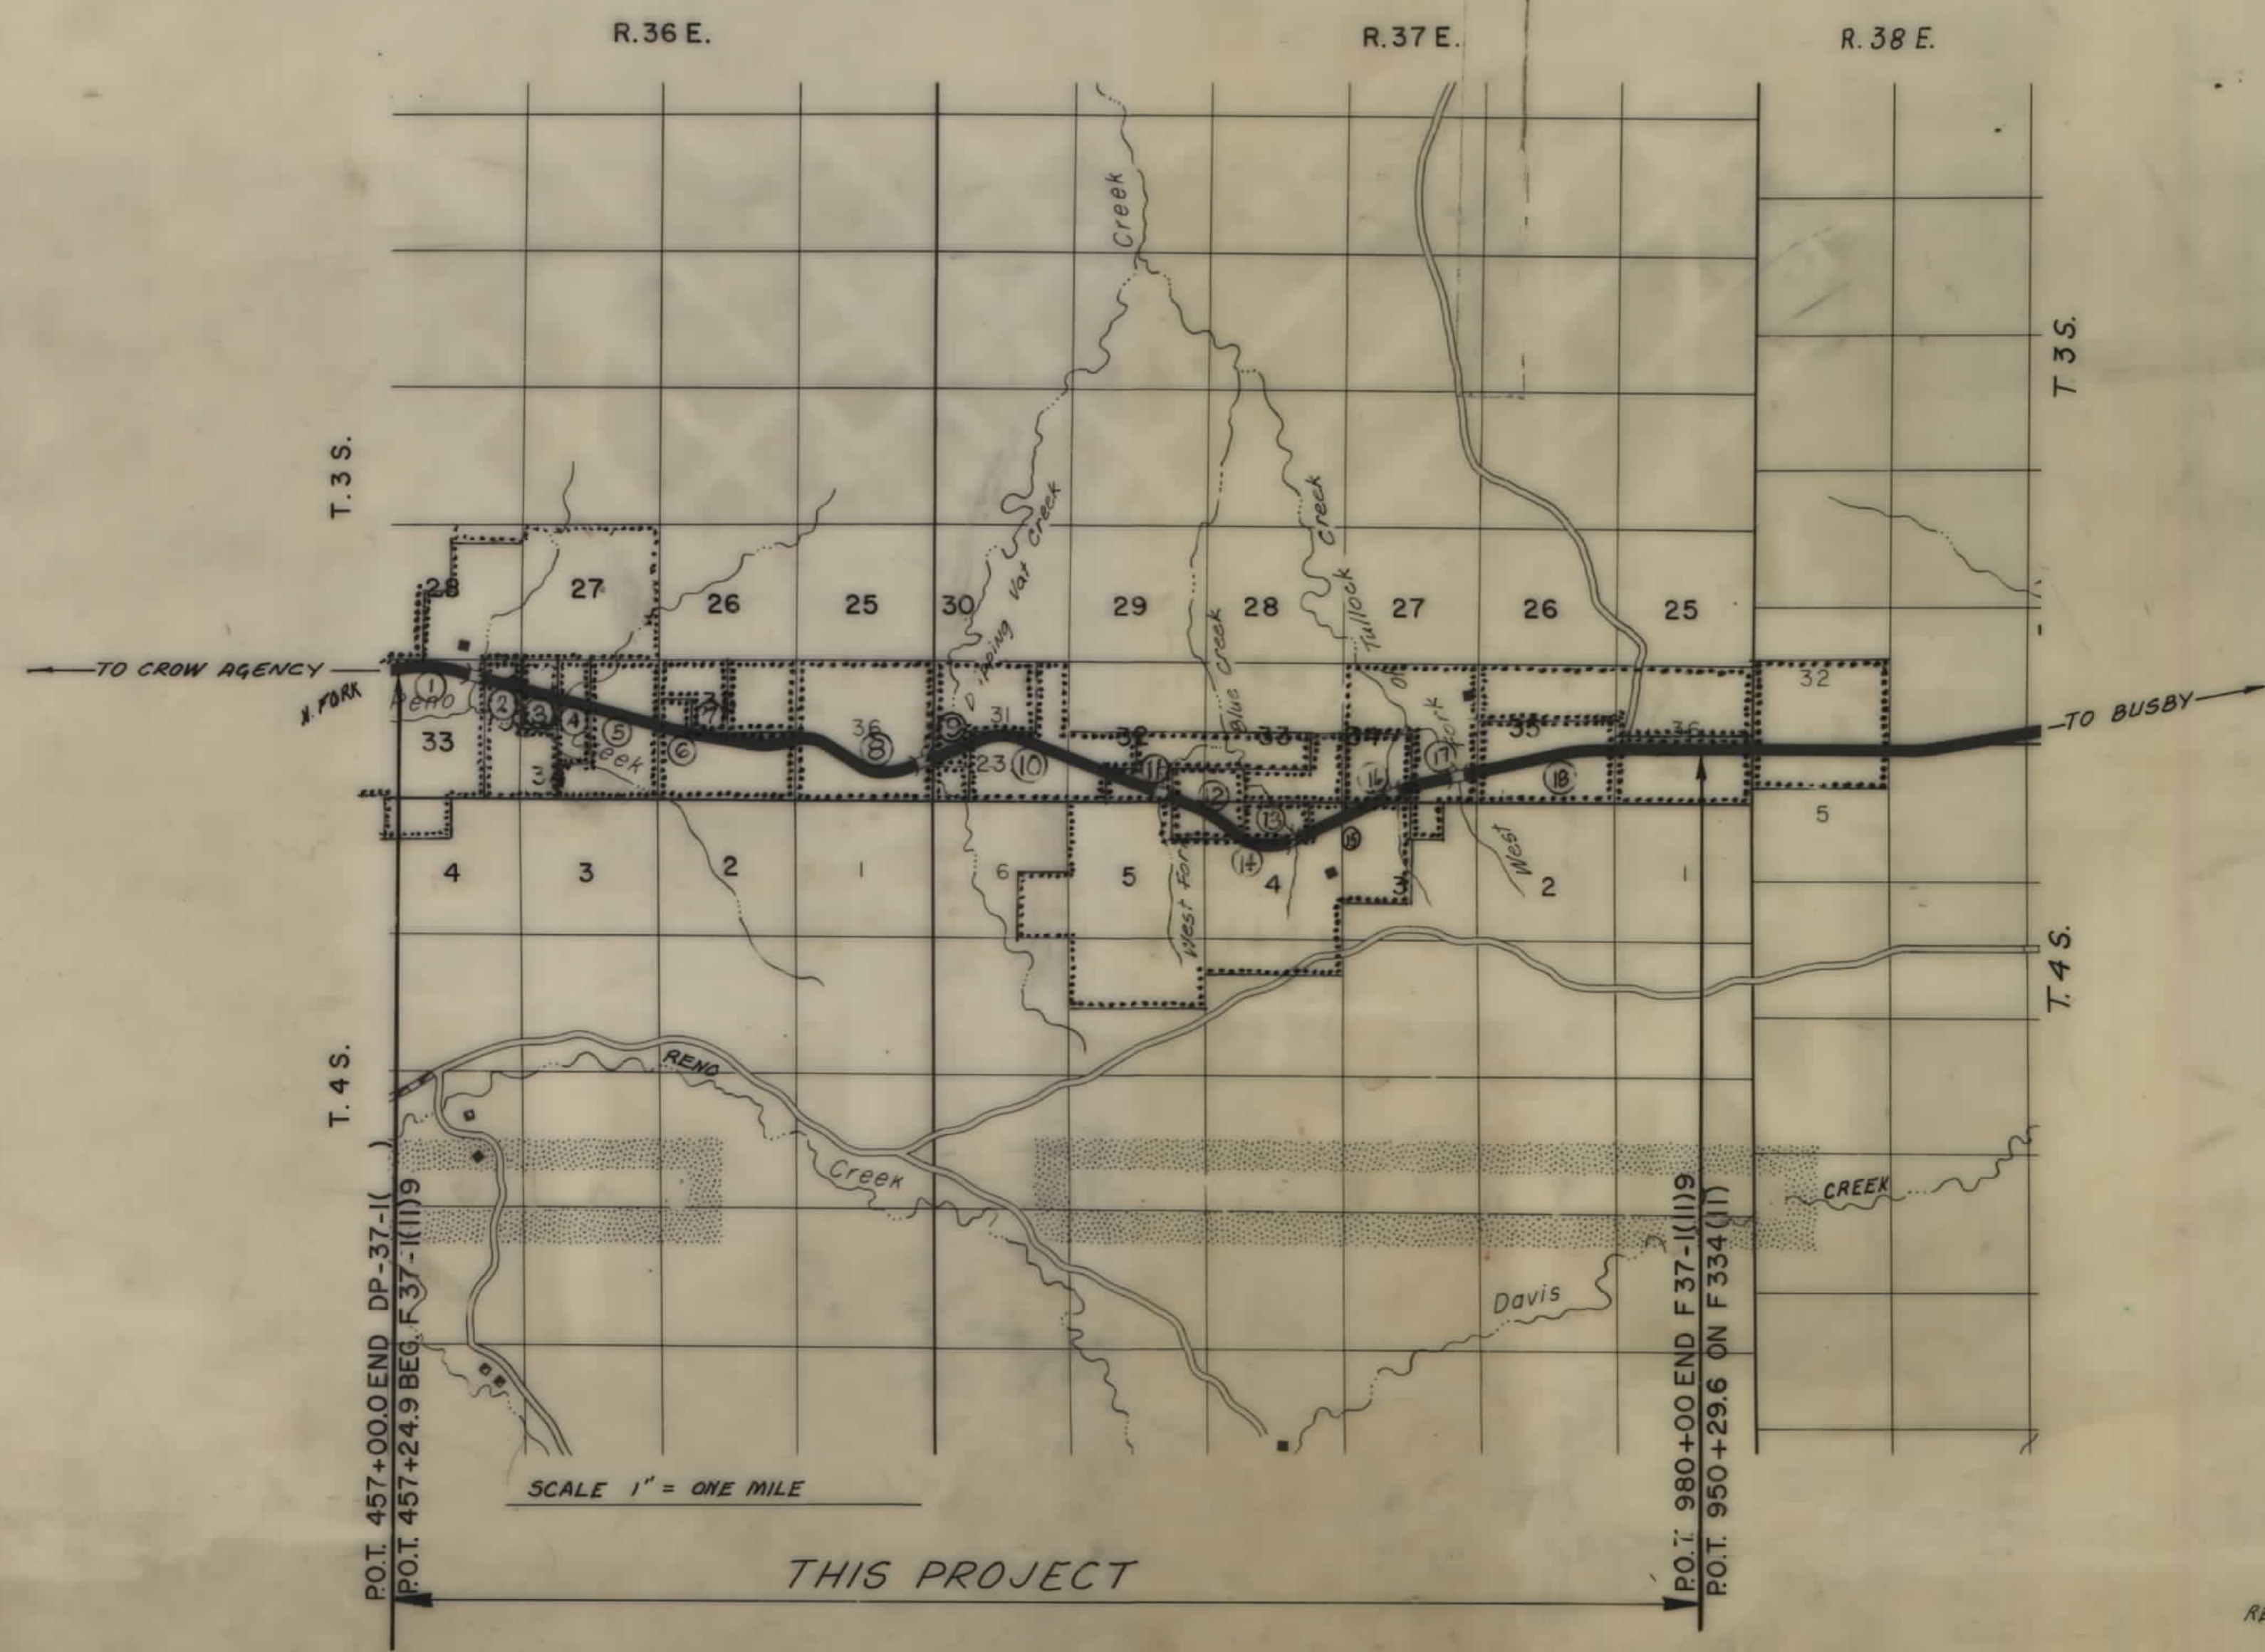

INDEX		
PARCEL NO.	OWNERSHIPS	SHEET NO.
1	DAN S. SCOTT, ETAL.	2,3
2	ALLOTMENT #940-D FIREBEAR	3,4
3	ALLOTMENT #941 PRUNS AMONG THEM FIREBEAR	4
4	ALLOTMENT #1243 WESLEY BEARGROUND	4,5
5	ALLOTMENT #1242 WILLIAM DUST	5
6	ALLOTMENT #933 OVERA BRIGHT WING	5,6,7
7	ALLOTMENT #943 STRIKES THE MAN	6
8	DAN S. SCOTT, ETAL.	7,8,9
9	ALLOTMENT #1222 BULL TONGUE, NO. 1	9,10
10	ALLOTMENT #150 EDWARD SHANE	10,11
11	DAN S. SCOTT, ETAL.	11,12
12	ALLOTMENT #3515 CAROLINE SHANE	12,13
13	DAN S. SCOTT, ETAL.	13,14
14 & 15	J. LOREN & JANET BROOKS	13,14,15
16	ALLOTMENT #3513 JANE SHANE	15,16,17
17	ALLOTMENT #3016 MARY ANDERSON	17,18
18	ALLOTMENT #3014 SUSIE ANDERSON	18,19,20
19	" #940 F WALKING BEAR	3,4
20	" #941 (RUINS AMONG THEM FIREBEAR	4
21	" #1243-A WESLEY BEARGROUND	4,5
22	" #1242-A WILLIAM DUST	5
5 & 1	CROW TRIBAL HOUSING AUTHORITY	5


STATE OF MONTANA DEPARTMENT OF HIGHWAYS	
APPROVED: <i>July 8</i> 19 <i>88</i>	
GARY J. WICKS DIRECTOR OF HIGHWAYS BY <i>Stephen C. Kologi</i> CHIEF PRECONSTRUCTION BUREAU	
U.S. DEPARTMENT OF TRANSPORTATION FEDERAL HIGHWAY ADMINISTRATION	
APPROVED:	8/5/88
DIVISION ADMINISTRATOR	DATE

REVISED: 9-22-88


OWNERSHIPS									
PARCEL	NAME	ADDRESS	TOTAL AREA	GROSS R/W AREA	R.T.W. AREA	AREA TO BE ACQUIRED	REMAINDER		CONST. PERMIT AREA
							LEFT	RIGHT	
2	Allotment #940-D FIREBEAR	Crow Indian Reservation		3.15 AC.	1.89 AC.	1.26 AC.			
3	Allotment #941-RUNS AMONG THEM FIREBEAR	Crow Reservation		3.40 AC.	2.52 AC.	0.88 AC.			0.23 AC.
4	Allotment #1243-A WESLEY BEAR-ROUND			SEE SHEET	No. 5				
19	ALLOT #940-F WALKING BEAR			3.41 AC.	1.89 AC.	1.52 AC.			
20	" #941 (RUNS AMONG THEM FIREBEAR)			3.56 AC.	2.52 AC.	1.04 AC.			0.12 AC.
21	" #1243-A WESLEY BEAR-ROUND			SEE SHEET	# 5				

STATE OF	PROJECT NO.	SHEET NO.	TOTAL SHEETS
MONTANA	F 37-1(11)9	4	20

BUSBY - WEST

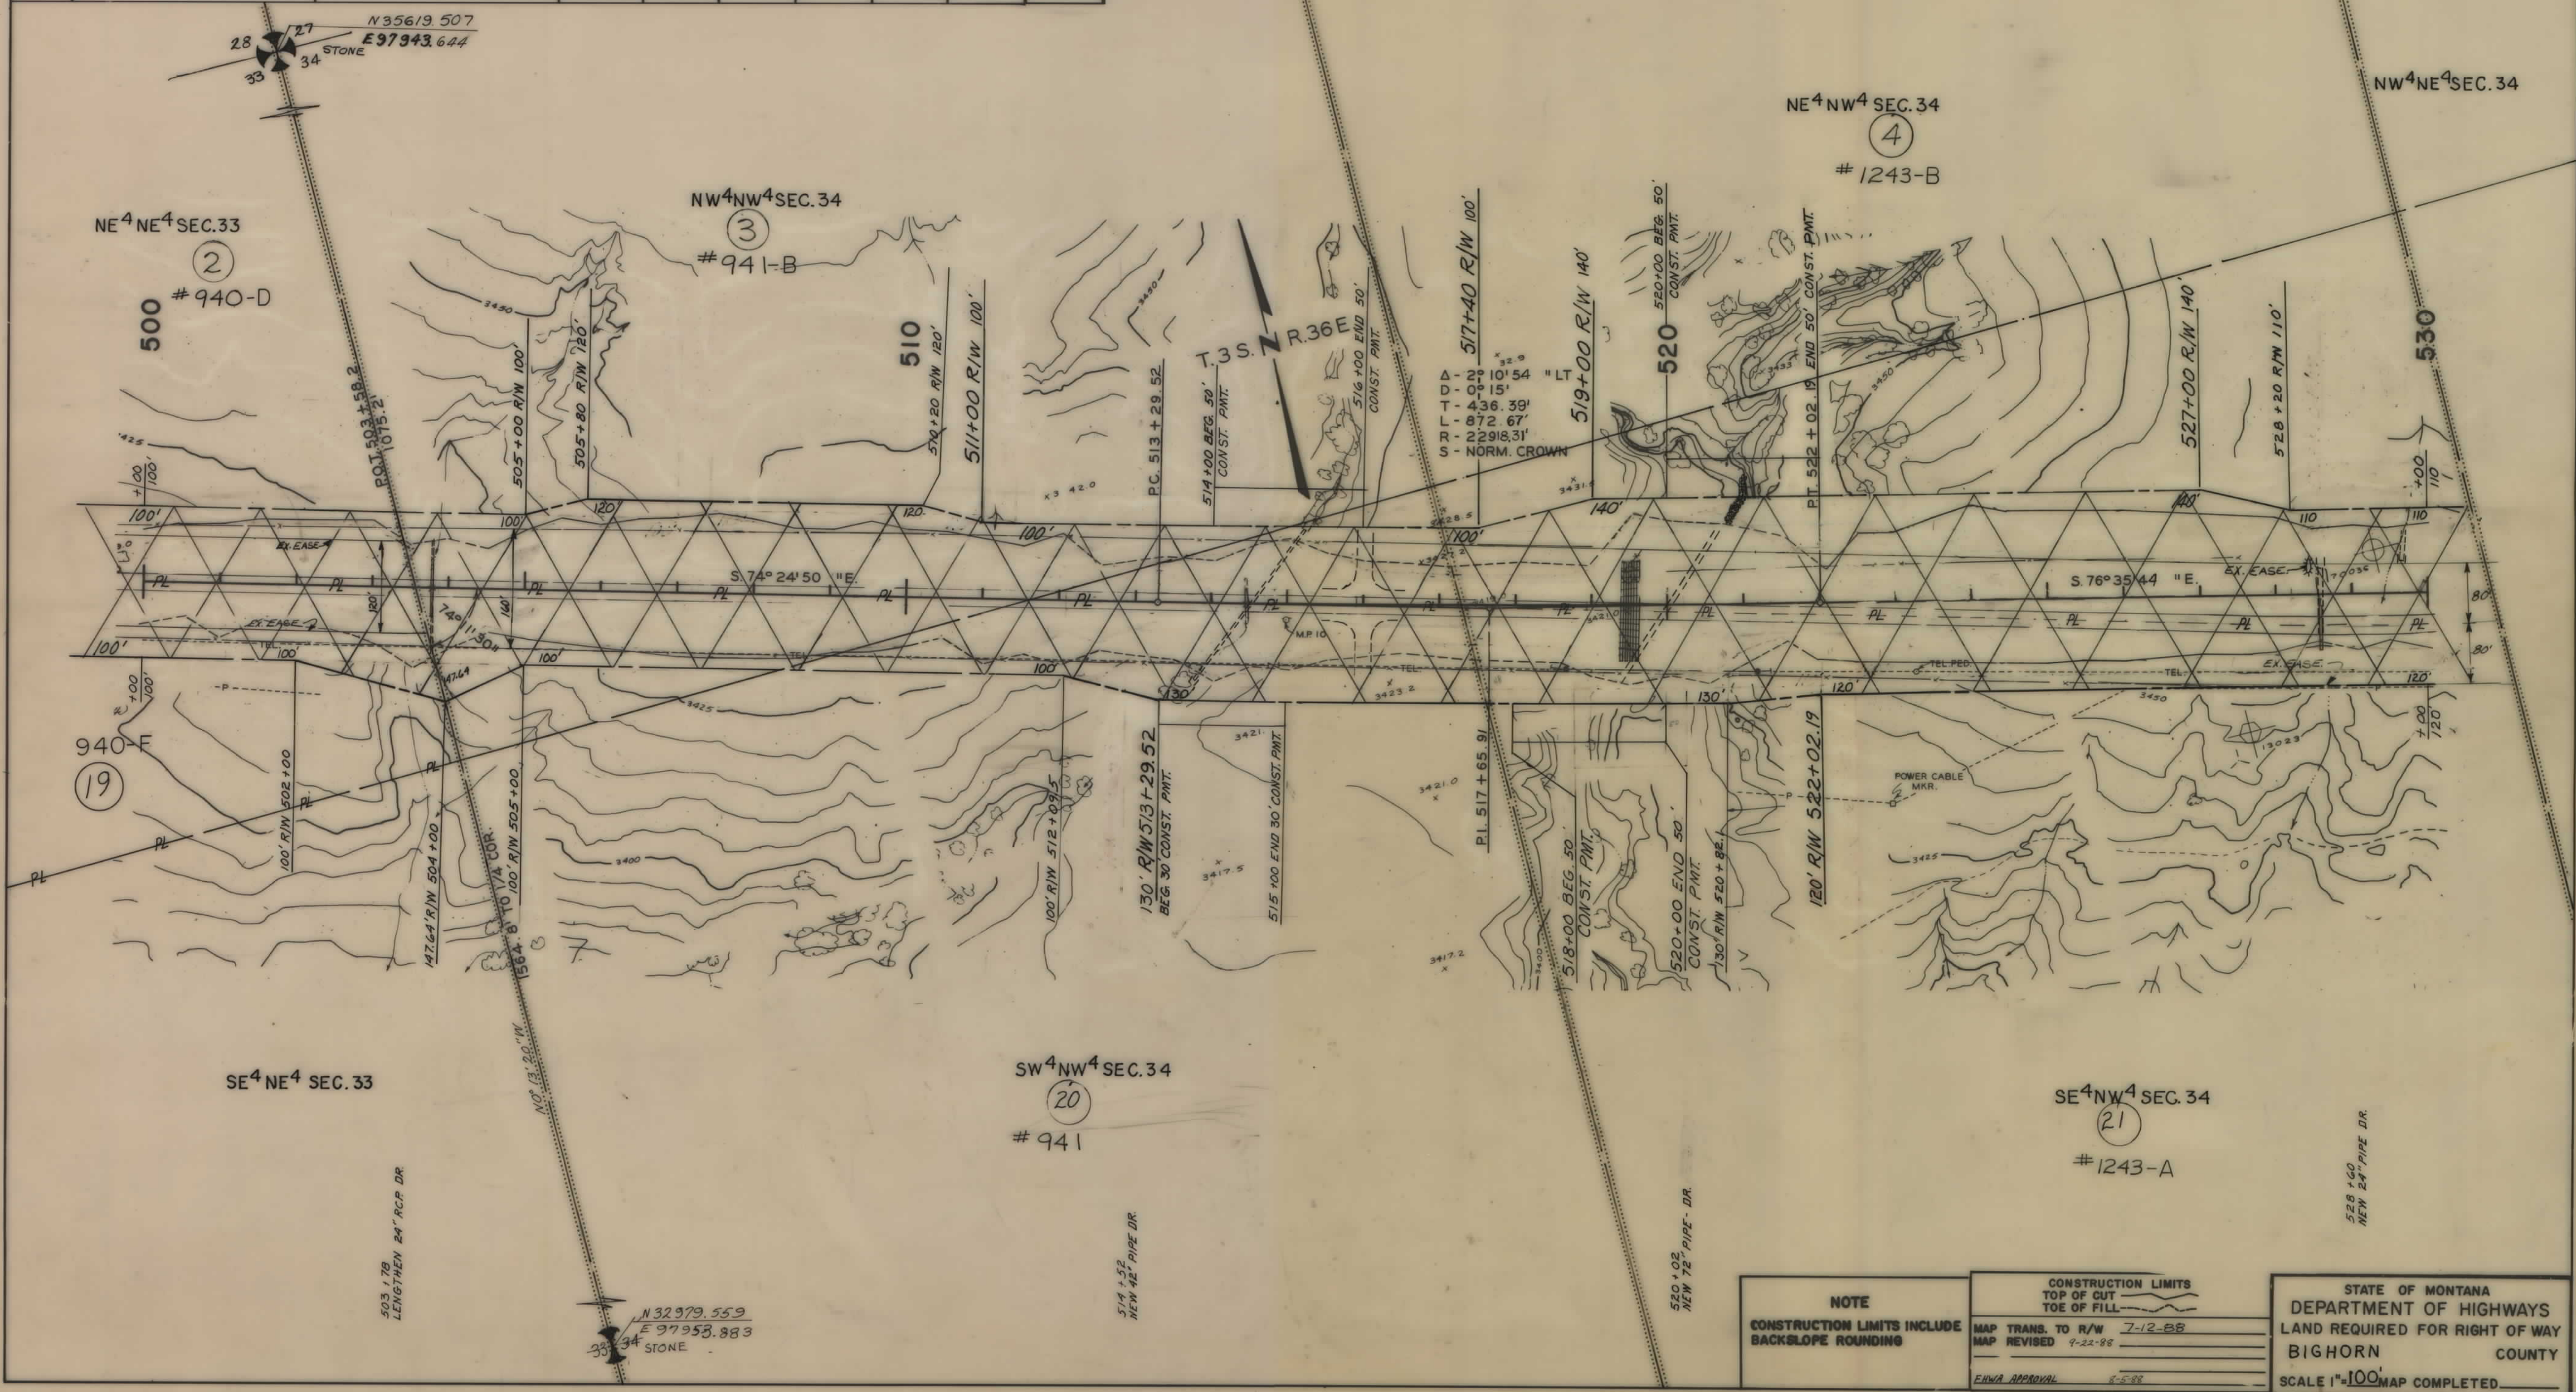

OWNERSHIPS									
PARCEL	NAME	ADDRESS	TOTAL AREA	GRG & R/W AREA	R.T.W. AREA	AREA TO BE ACQUIRED	REMAINDER		CONST. PERMIT AREA
							LEFT	RIGHT	
4	ALLOTMENT #1243-B WESLEY BEARGROUND	CROW RES.		4.75 AC.	2.51 AC.	2.24 AC.			0.23 AC.
21	ALLOT #1243-A WESLEY BEARGROUND			3.11 AC.	2.50 AC.	0.61 AC.			0.23 AC.
5	ALLOTMENT #1242-F WILLIAM DUST	CROW RESERVATION		9.10 AC.	5.01 AC.	4.09 AC.			
51	CROW TRIBAL HOUSING AUTHORITY	CROW AGENCY, MT		NEG.	ONLY				
6	ALLOTMENT #933-DYERA BRIGHT WING			SEE SHEET	NO. 7				
22	ALLOT #1242-A WILLIAM DUST			5.01 AC.	5.01 AC.	0.00 AC.			0.09 AC.

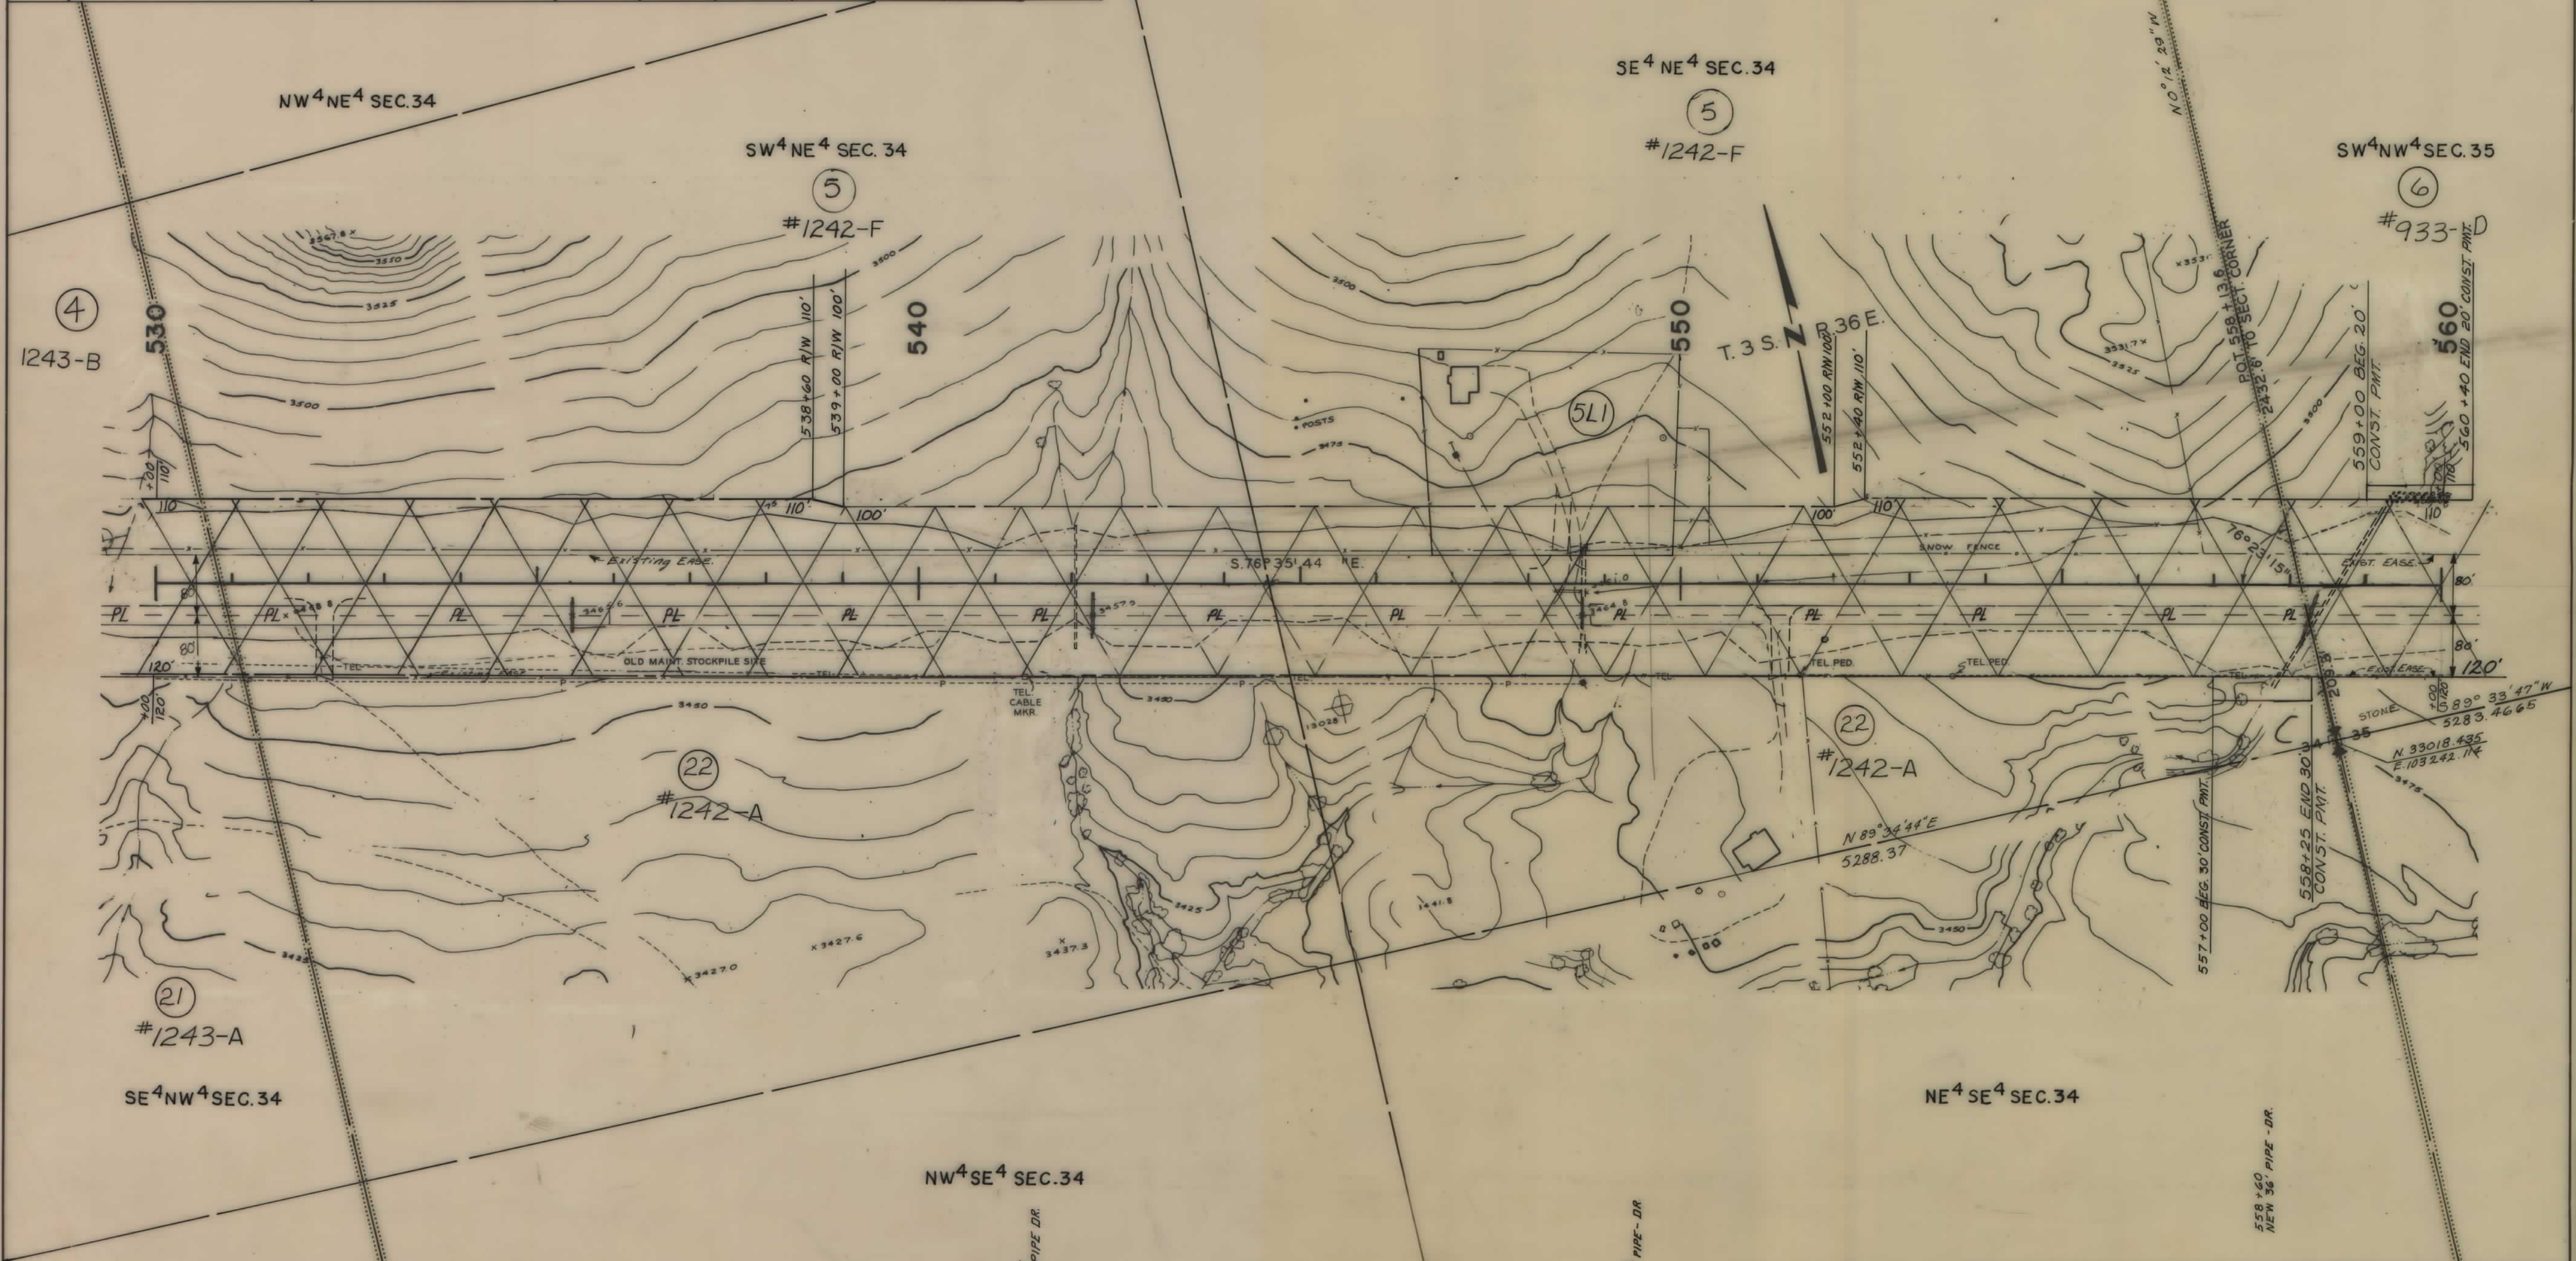

NOTE

CONSTRUCTION LIMITS INCLUDE BACKSLOPE ROUNDING

CONSTRUCTION LIMITS

TOP OF CUT

TOE OF FILL

MAP TRANS. TO R/W 7-12-88

MAP REVISED 9-22-88, 12-5-88

FWHA APPROVAL 8-5-88

STATE OF MONTANA

DEPARTMENT OF HIGHWAYS

LAND REQUIRED FOR RIGHT OF WAY


BIGHORN COUNTY

SCALE 1"=100' MAP COMPLETED

OWNERSHIPS									
PARCEL	NAME	ADDRESS	TOTAL AREA	GROSS R/W AREA	R.T.W. AREA	AREA TO BE ACQUIRED	REMAINDER		CONST. PERMIT AREA
							LEFT	RIGHT	
8	Dan S. SCOTT, ET AL	Box 266, Ranchester, Wyoming 82839	9342.87 Ac.	35.26 Ac.	20.97 Ac.	14.29 Ac.			0.93 Ac.
9	Allotment No. 1222 BULL TONGUE	MR. Crow Tribe See Sheet No. 10							
9A	"	"	"	"	"				

STATE OF MONTANA	PROJECT NO.	SHEET NO.	TOTAL SHEETS
	F 37-1(11)9	9	20


BUSBY - WEST

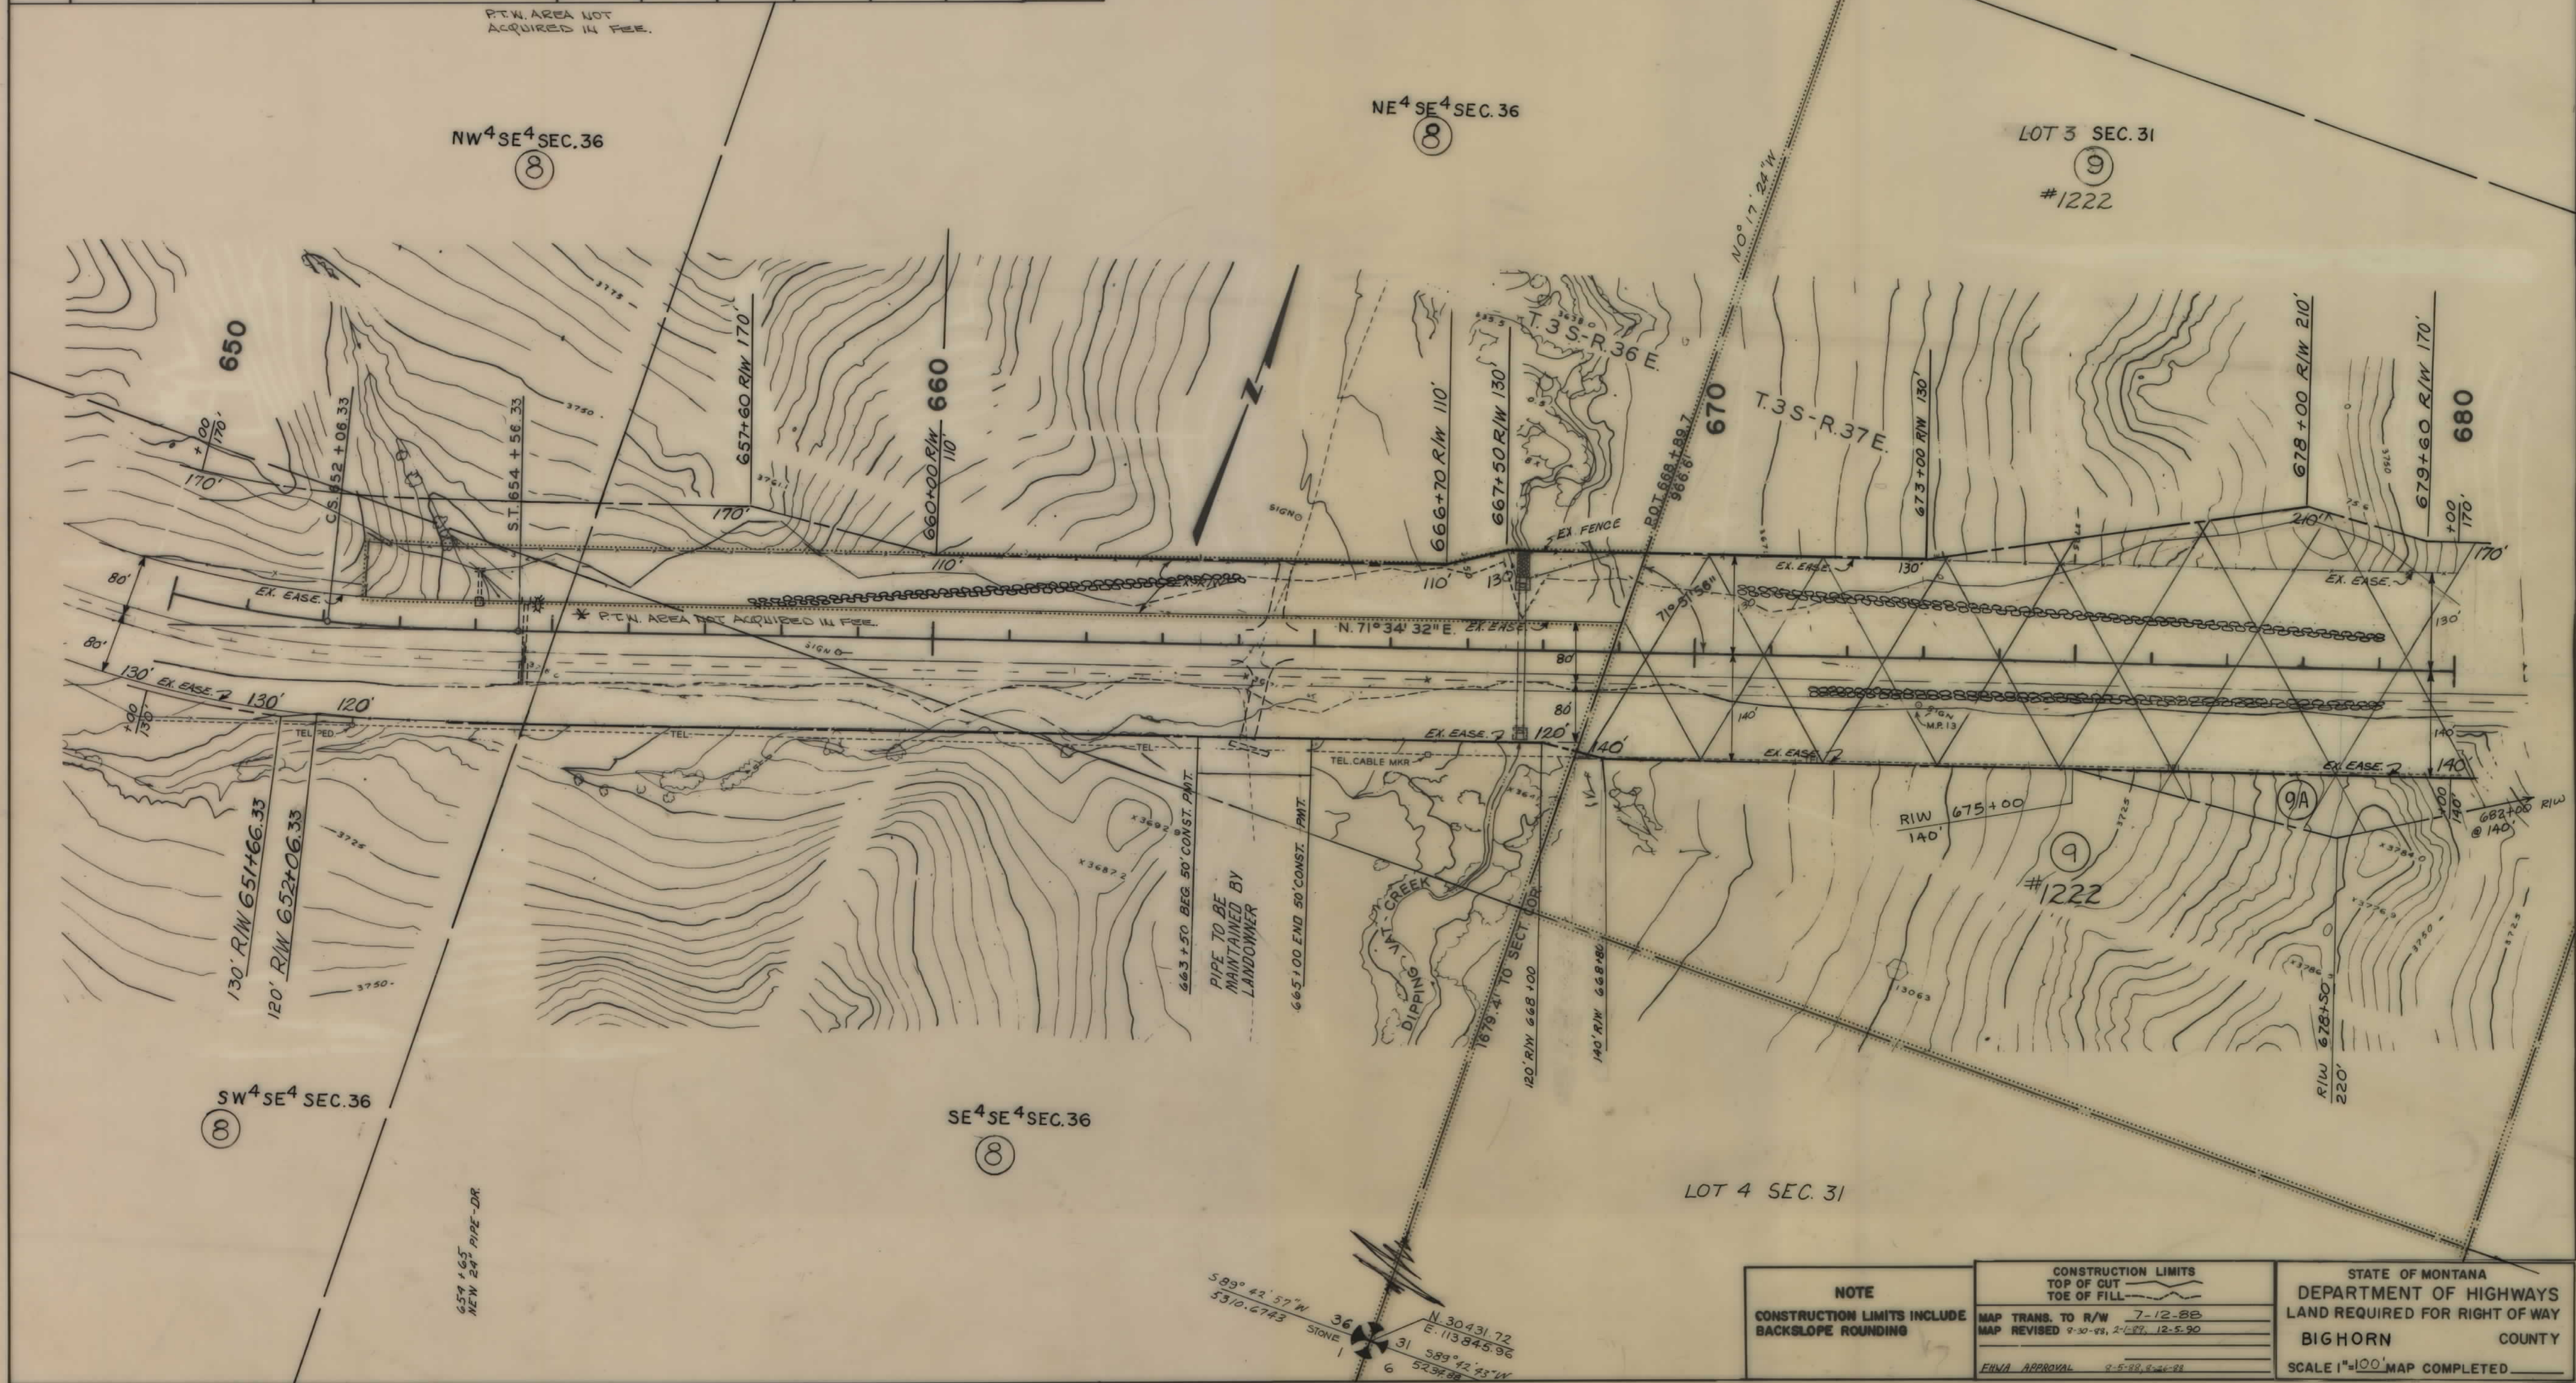

NOTE	CONSTRUCTION LIMITS		STATE OF MONTANA DEPARTMENT OF HIGHWAYS BIGHORN COUNTY
	TOP OF CUT	TOE OF FILL	
CONSTRUCTION LIMITS INCLUDE BACKSLOPE ROUNDING	MAP TRANS. TO R/W 7-12-88	MAP REVISED 9-30-88, 2-1-89, 12-5-90	SCALE 1"=100' MAP COMPLETED
	FRWA APPROVAL 9-5-88, 9-26-88		

OWNERSHIPS									
PARCEL	NAME	ADDRESS	TOTAL AREA	GROSS R/W AREA	R.T.W. AREA	AREA TO BE ACQUIRED	REMAINDER		CONST. PERMIT AREA
10	Allotment 156 Edward Shane		768.90 Ac.	32.02 Ac.	22.71 Ac.	9.31 Ac.	LEFT	RIGHT	0.23 Ac.
11	Dan S. SCOTT, ETAL	P.O. Box 266							
		SEE SHEET NO. 12							

STATE OF MONTANA	PROJECT NO.	SHEET NO.	TOTAL SHEETS
	F 37-1(11) 9	11	20
BUSBY - WEST			

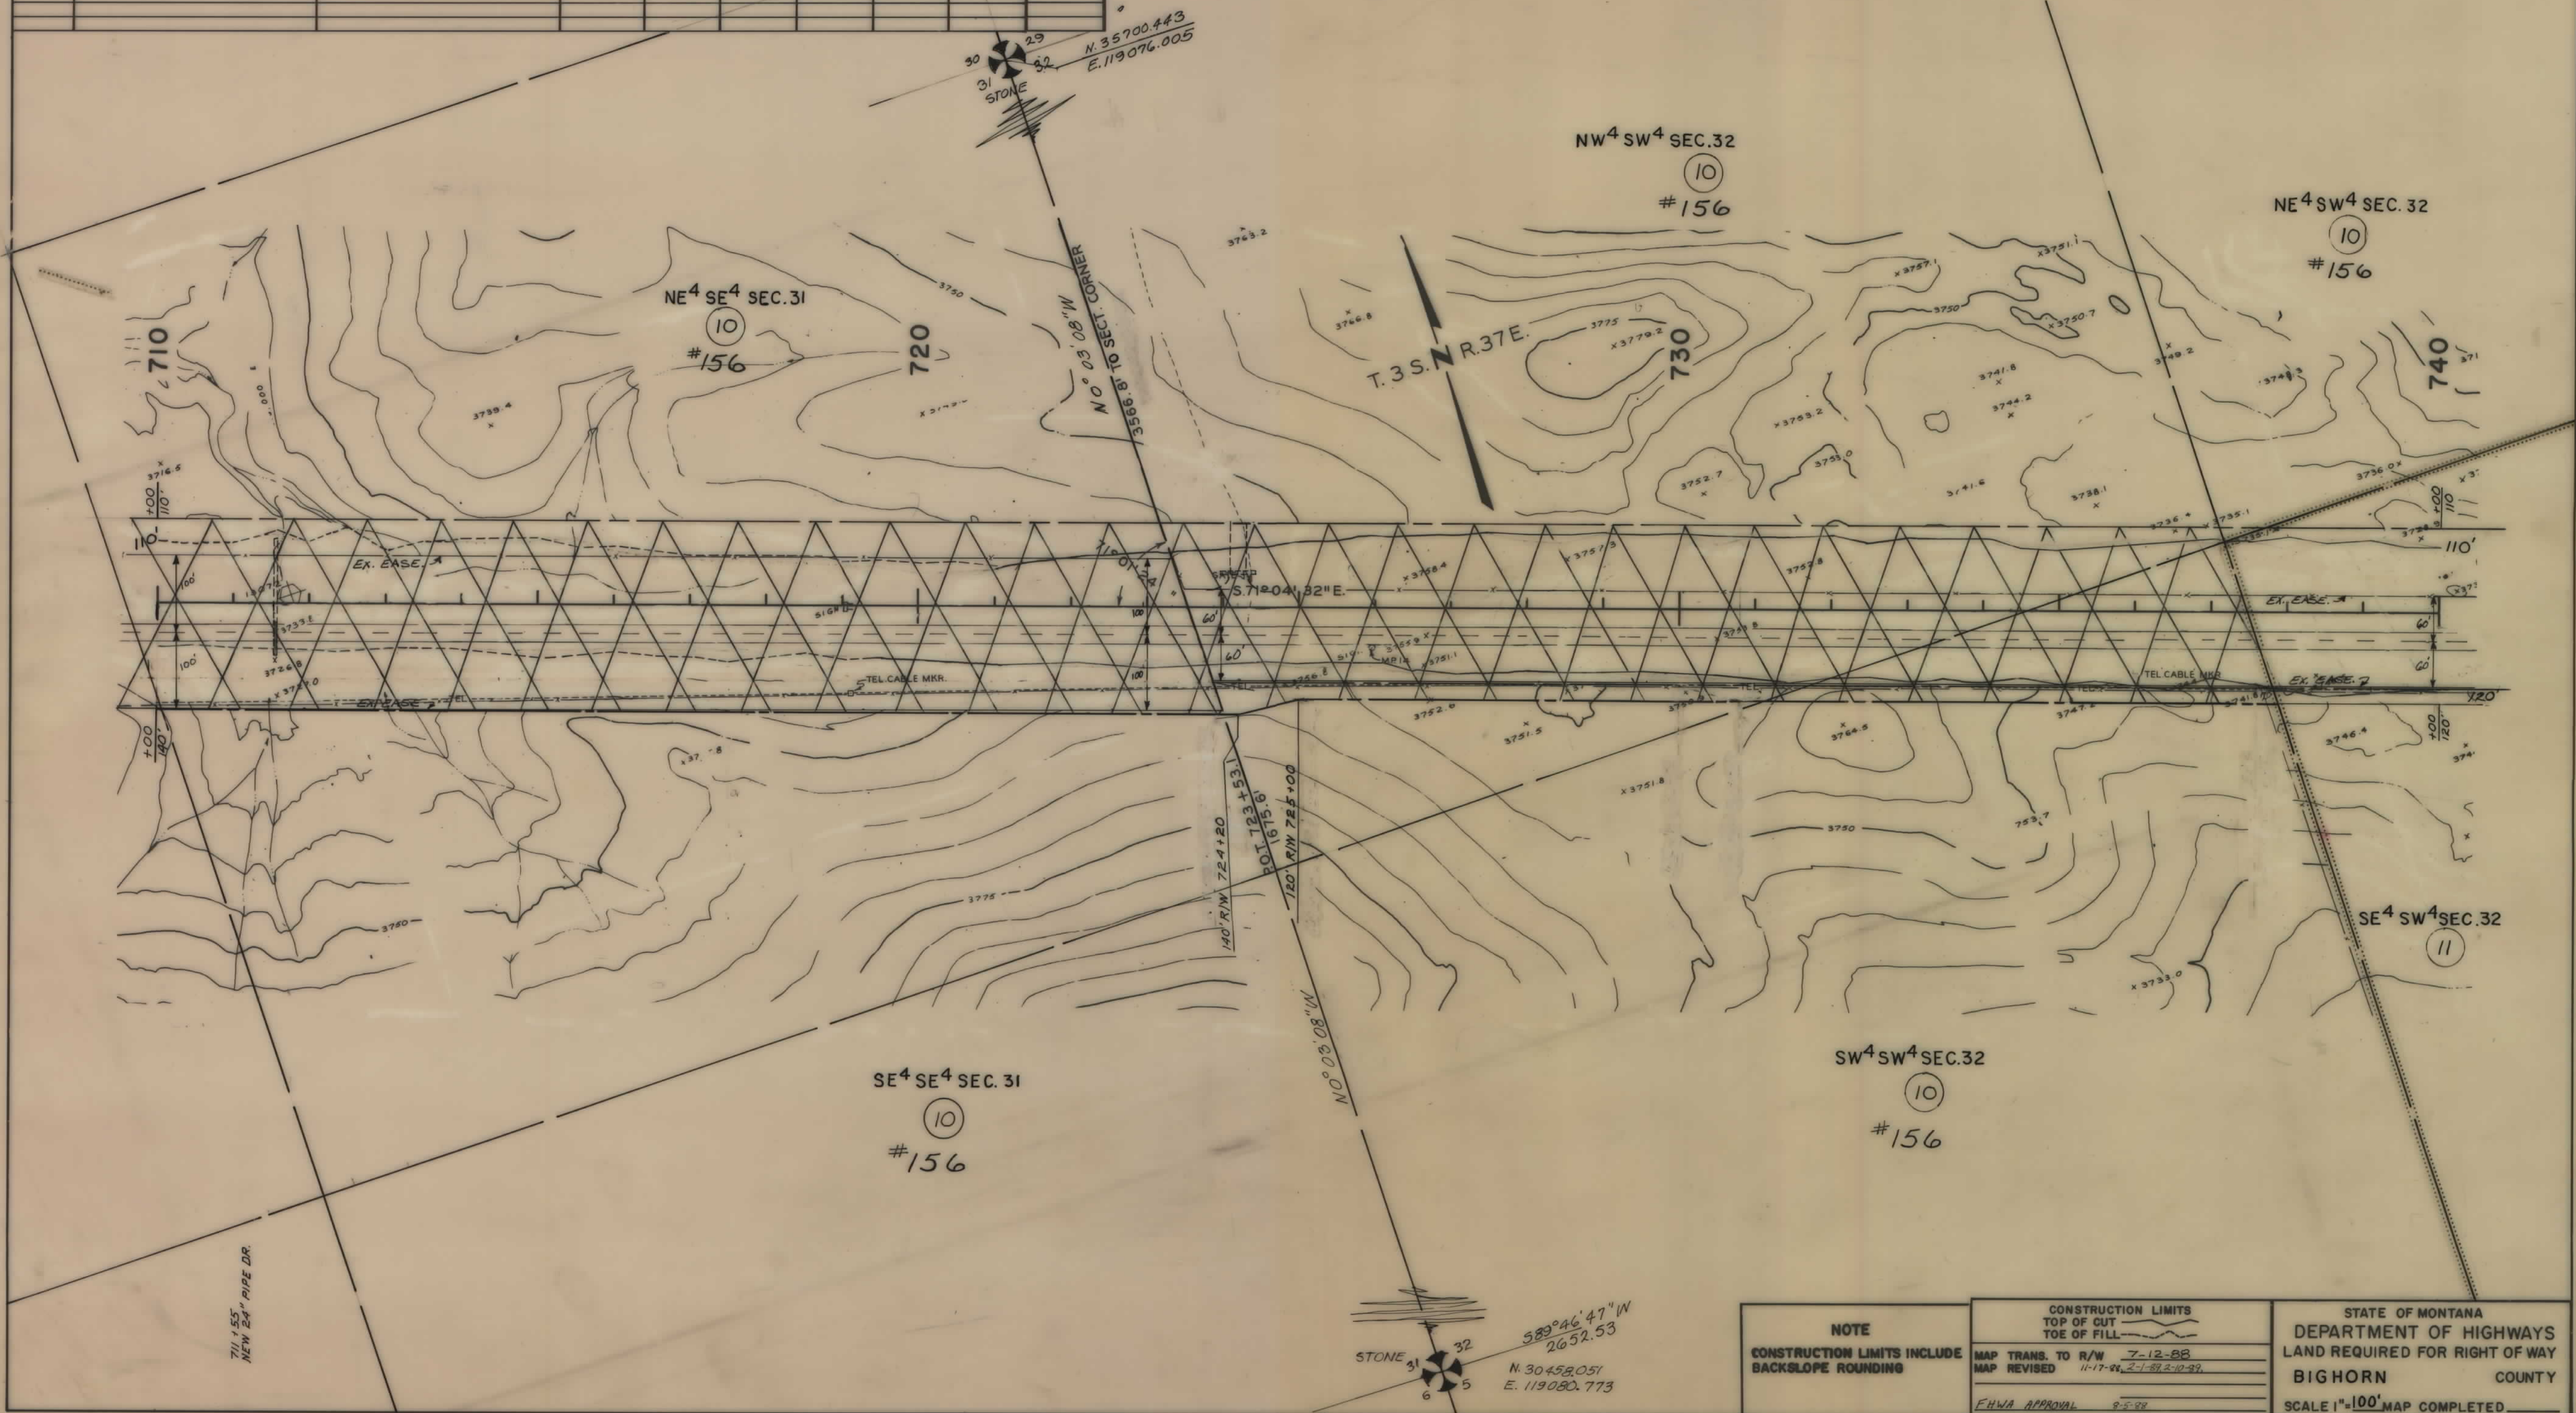


NOTE	CONSTRUCTION LIMITS		STATE OF MONTANA DEPARTMENT OF HIGHWAYS LAND REQUIRED FOR RIGHT OF WAY BIGHORN COUNTY
	TOP OF CUT	TOE OF FILL	
CONSTRUCTION LIMITS INCLUDE BACKSLOPE ROUNDING	MAP TRANS. TO R/W 7-12-88	MAP REVISED 11-17-88, 2-1-89, 2-10-89	SCALE 1"=100' MAP COMPLETED
	FHWA APPROVAL 8-5-88		

OWNERSHIPS									
PARCEL	NAME	ADDRESS	TOTAL AREA	GROSS R/W AREA	P.T.W. AREA	AREA TO BE ACQUIRED	REMAINDER		CONST. PERMIT AREA
							LEFT	RIGHT	
12	Allotment No. 3515 CAROLINE SHANE OTHER MEDICINE CROW TRIBE		160.78 AC.	15.74 AC.	6.57 AC.	9.17 AC.			
13	Dan S. SCOTT, ET AL	SEE SHEET NO. 14							
14	J. Loren & Janet R. Brooks	SEE SHEET NO 14							

STATE OF MONTANA	PROJECT NO.	SHEET NO.	TOTAL SHEETS
	F 37-1(11) 9	13	20


BUSBY - WEST

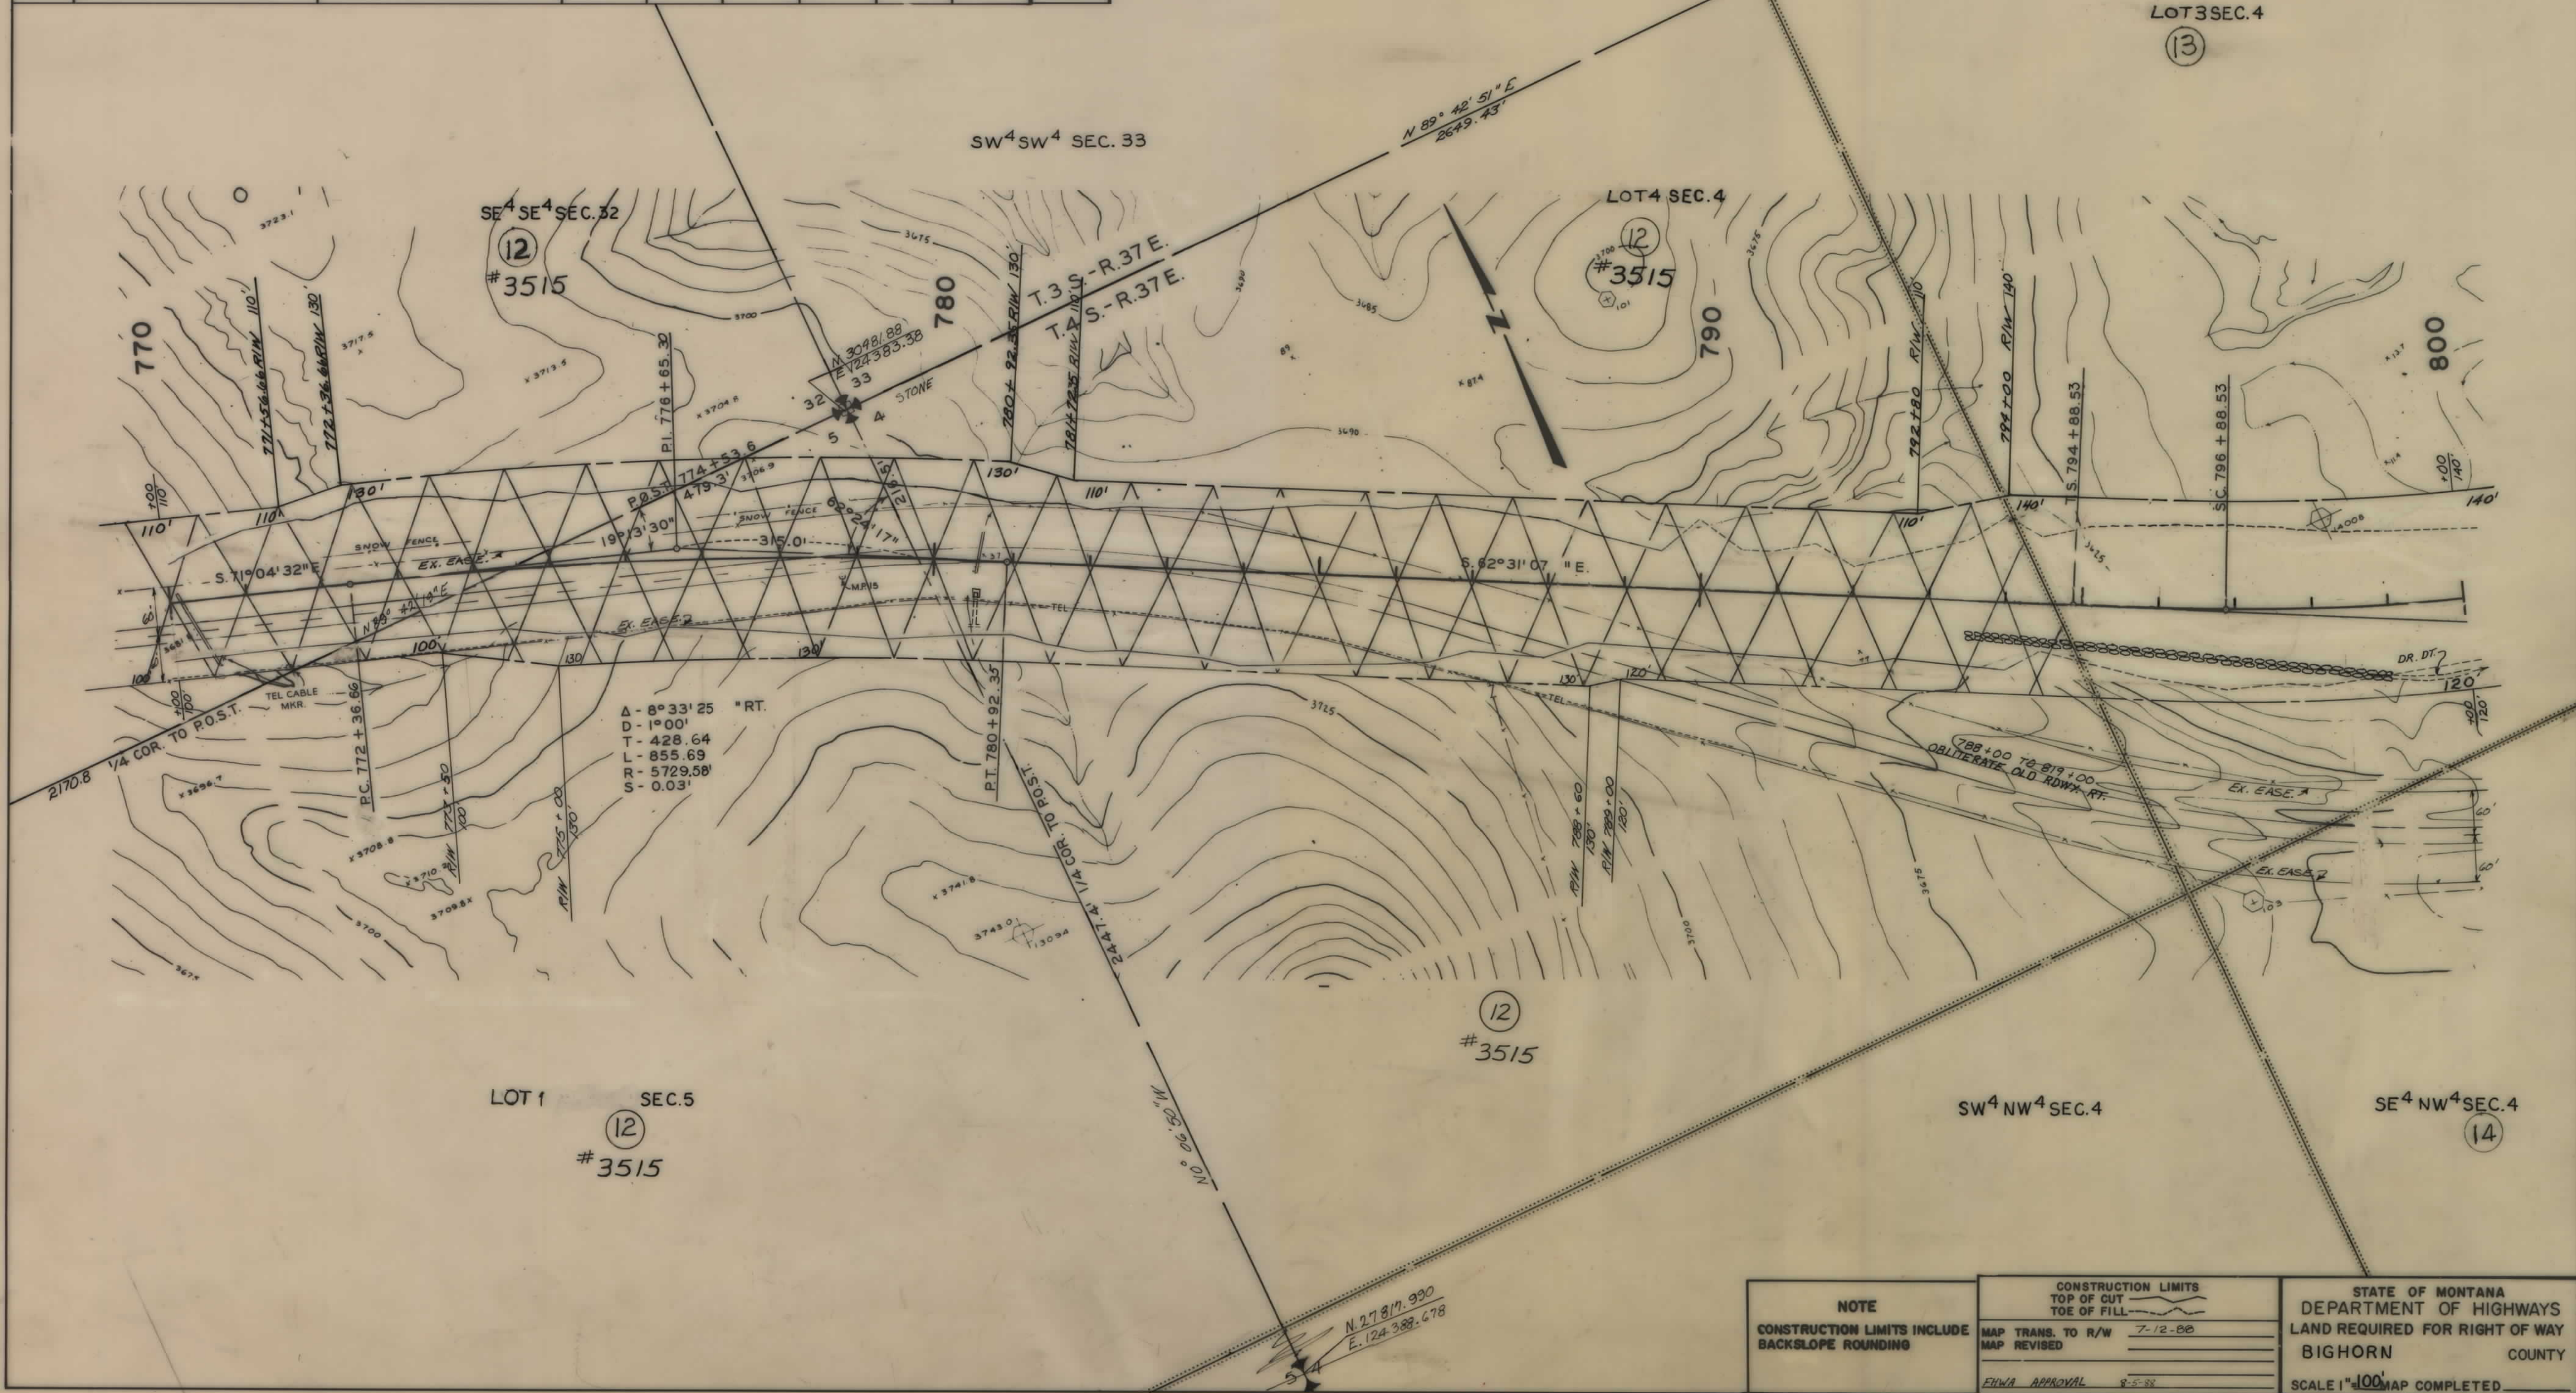

OWNERSHIPS										
PARCEL	NAME	ADDRESS	TOTAL AREA	GROSS R/W AREA	P.T.W. AREA	AREA TO BE ACQUIRED	REMAINDER		CONST. PERM. AREA	CONSTEASE AREA
							LEFT	RIGHT		
13	Dan S. SCOTT, ETAL	P.O. Box 266 Ranchester, Wyoming 82839	9392.87 AC.	13.27 AC.	*1.77 AC.	11.50 AC.				
14	J. Loren & Janet R. Brooks	SEE SHEET NO. 15		2.01 AC.	0.30 AC.	1.71 AC.				
15	"	SEE SHEET NO. 15								
13, 14, 15	DAN S. SCOTT, ETAL	P.O. Box 266 RANCHESTER, WYOMING 82839	9392.87 AC.	71.20 AC.	34.65 AC.	36.55 AC.			1.64 AC.	

STATE OF	PROJECT NO.	SHEET NO.	TOTAL SHEETS
MONTANA	F 37-1(11) 9	14	20


BUSBY - WEST

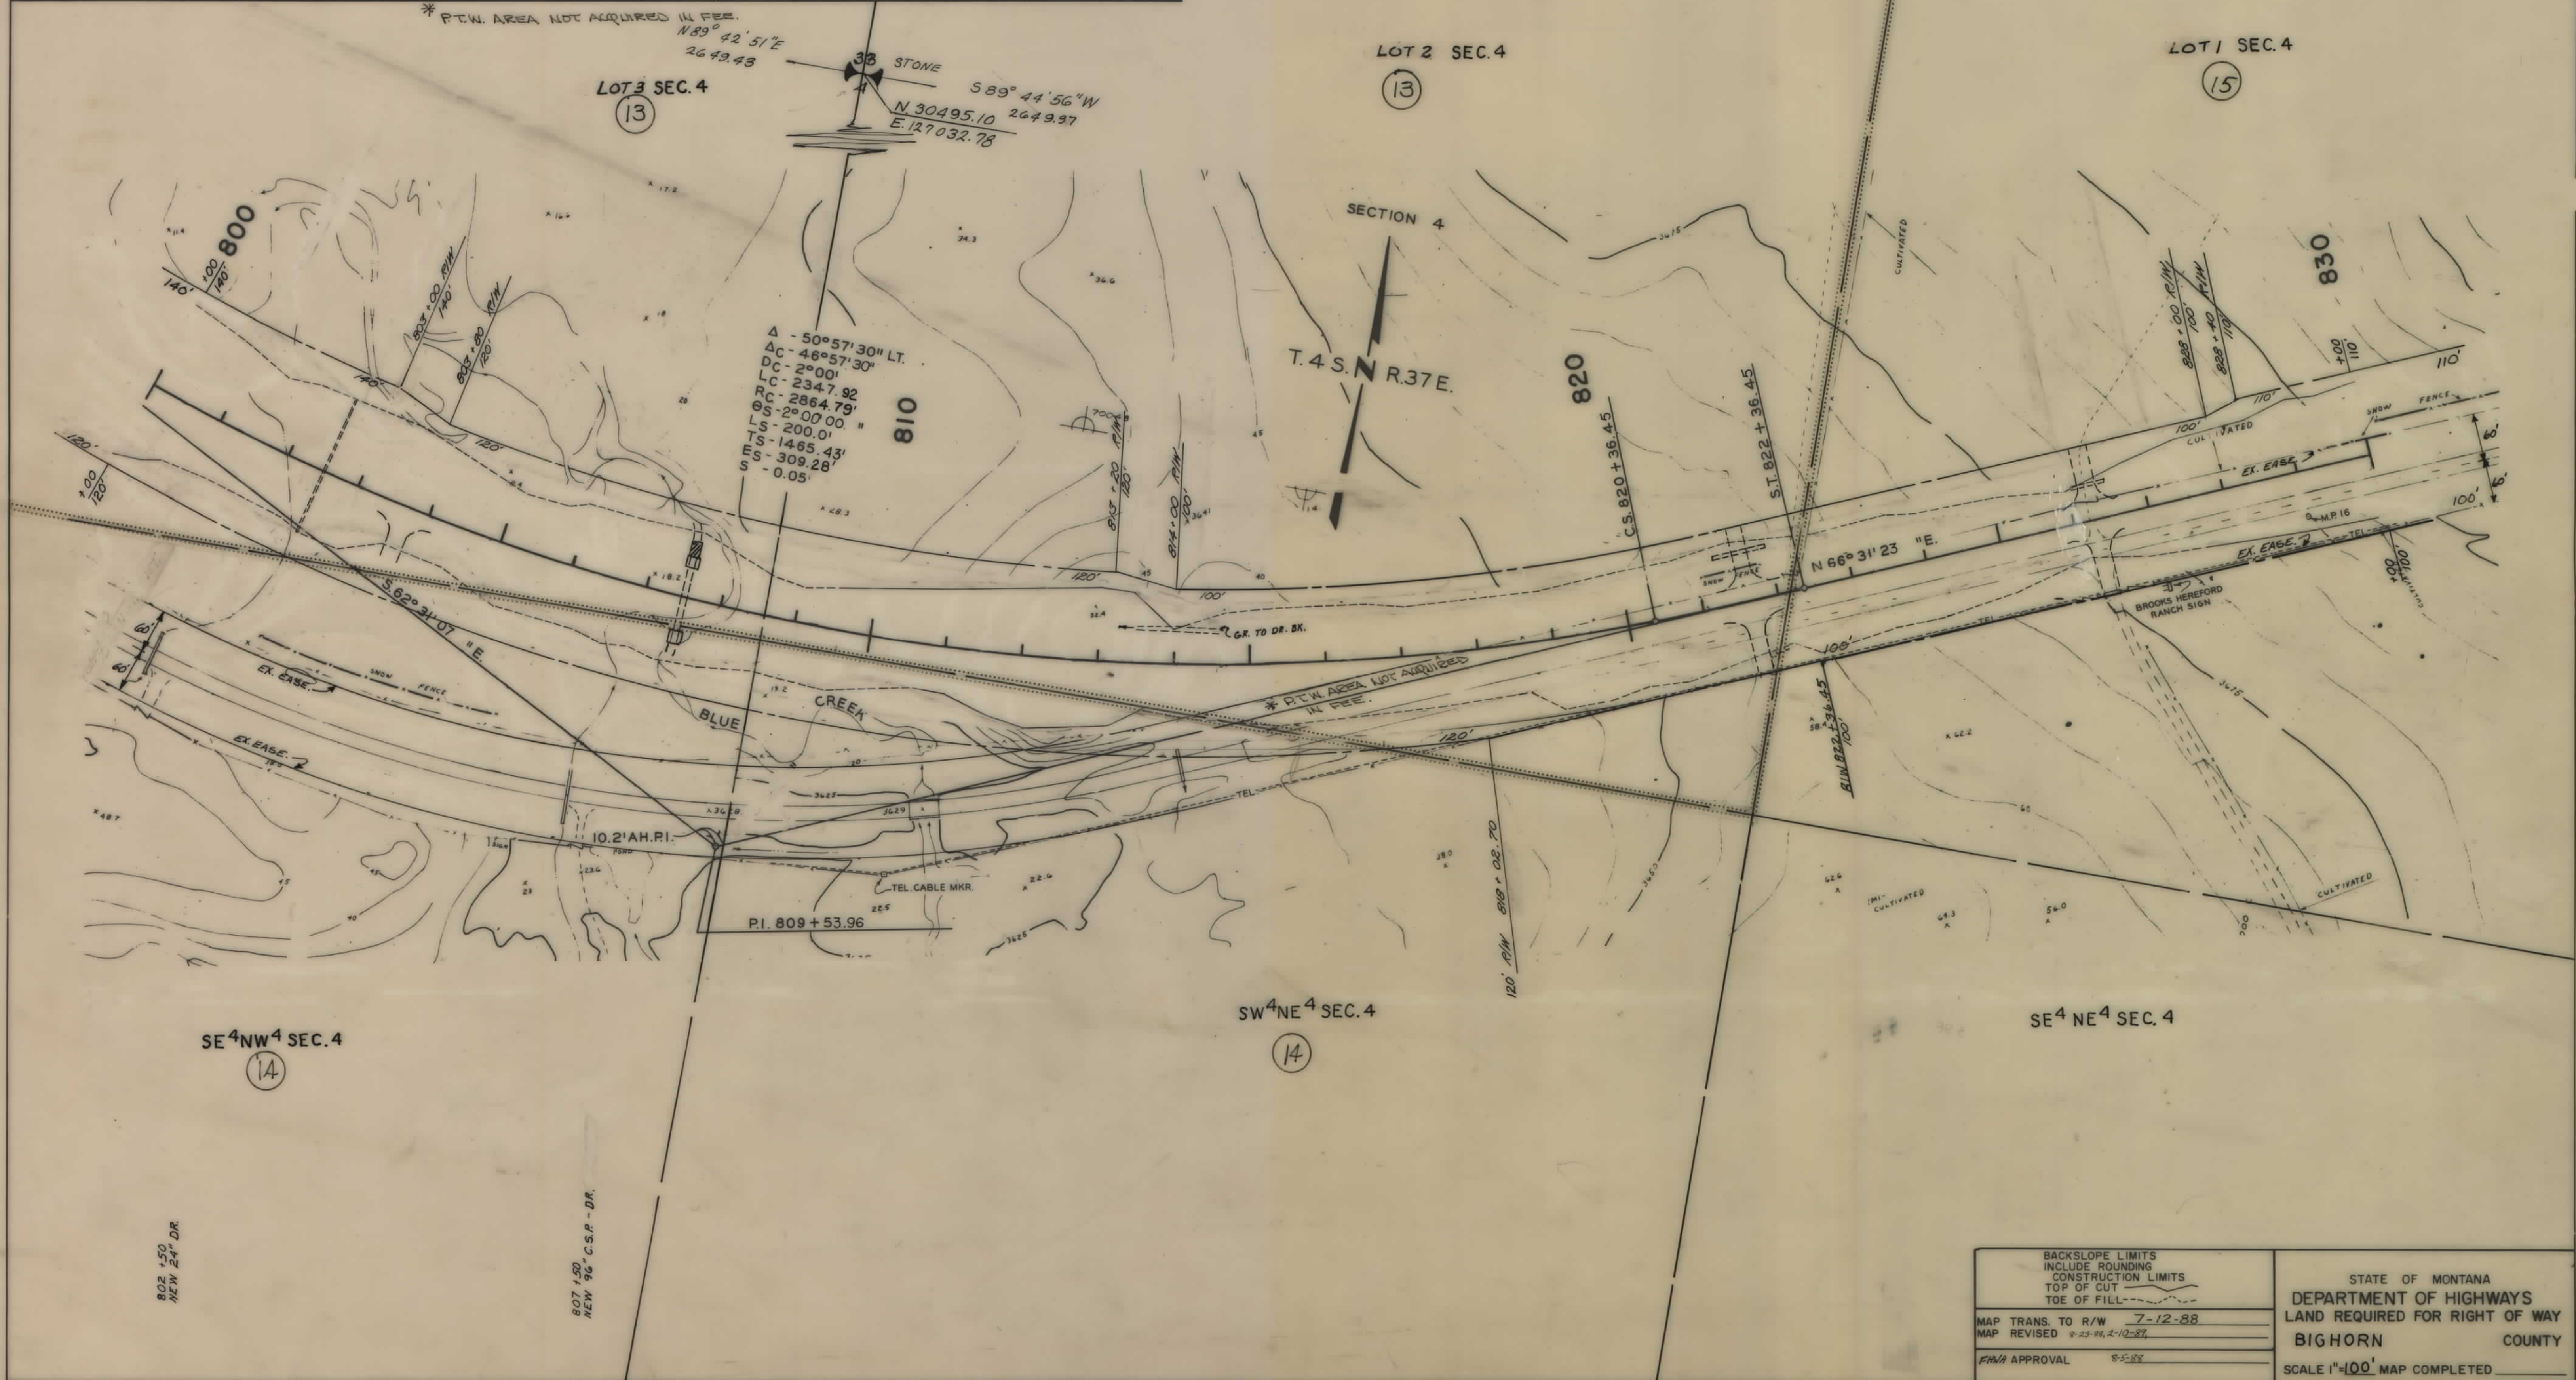

BACKSLOPE LIMITS INCLUDE ROUNDING CONSTRUCTION LIMITS TOP OF CUT TOE OF FILL		STATE OF MONTANA DEPARTMENT OF HIGHWAYS LAND REQUIRED FOR RIGHT OF WAY BIGHORN COUNTY	
MAP TRANS. TO R/W	7-12-88	SCALE 1"=100' MAP COMPLETED	
MAP REVISED	8-23-88, 2-10-89		
FHM/9 APPROVAL	8-5-88		

OWNERSHIPS									
PARCEL	NAME	ADDRESS	TOTAL AREA	GROSS R/W AREA	P.T.W. AREA	AREA TO BE ACQUIRED	REMAINDER LEFT	REMAINDER RIGHT	CONST. PERM. AREA
15	J. Loren & Janet R. Brooks	P.O. Box 325 Hardin Mt. 59034	2480.0 AC.	13.47 AC.	7.50 AC.	5.99 AC.			* 0.31 AC.
16	Allotment No. 3513 Jane Shane	" " " "	SEE SHEET	15.50 AC.	7.80 AC.	7.70 AC.			* 0.31 AC.

STATE OF MONTANA	PROJECT NO.	SHEET NO.	TOTAL SHEETS
	F 37-1(11)9	15	20
BUSBY - WEST			

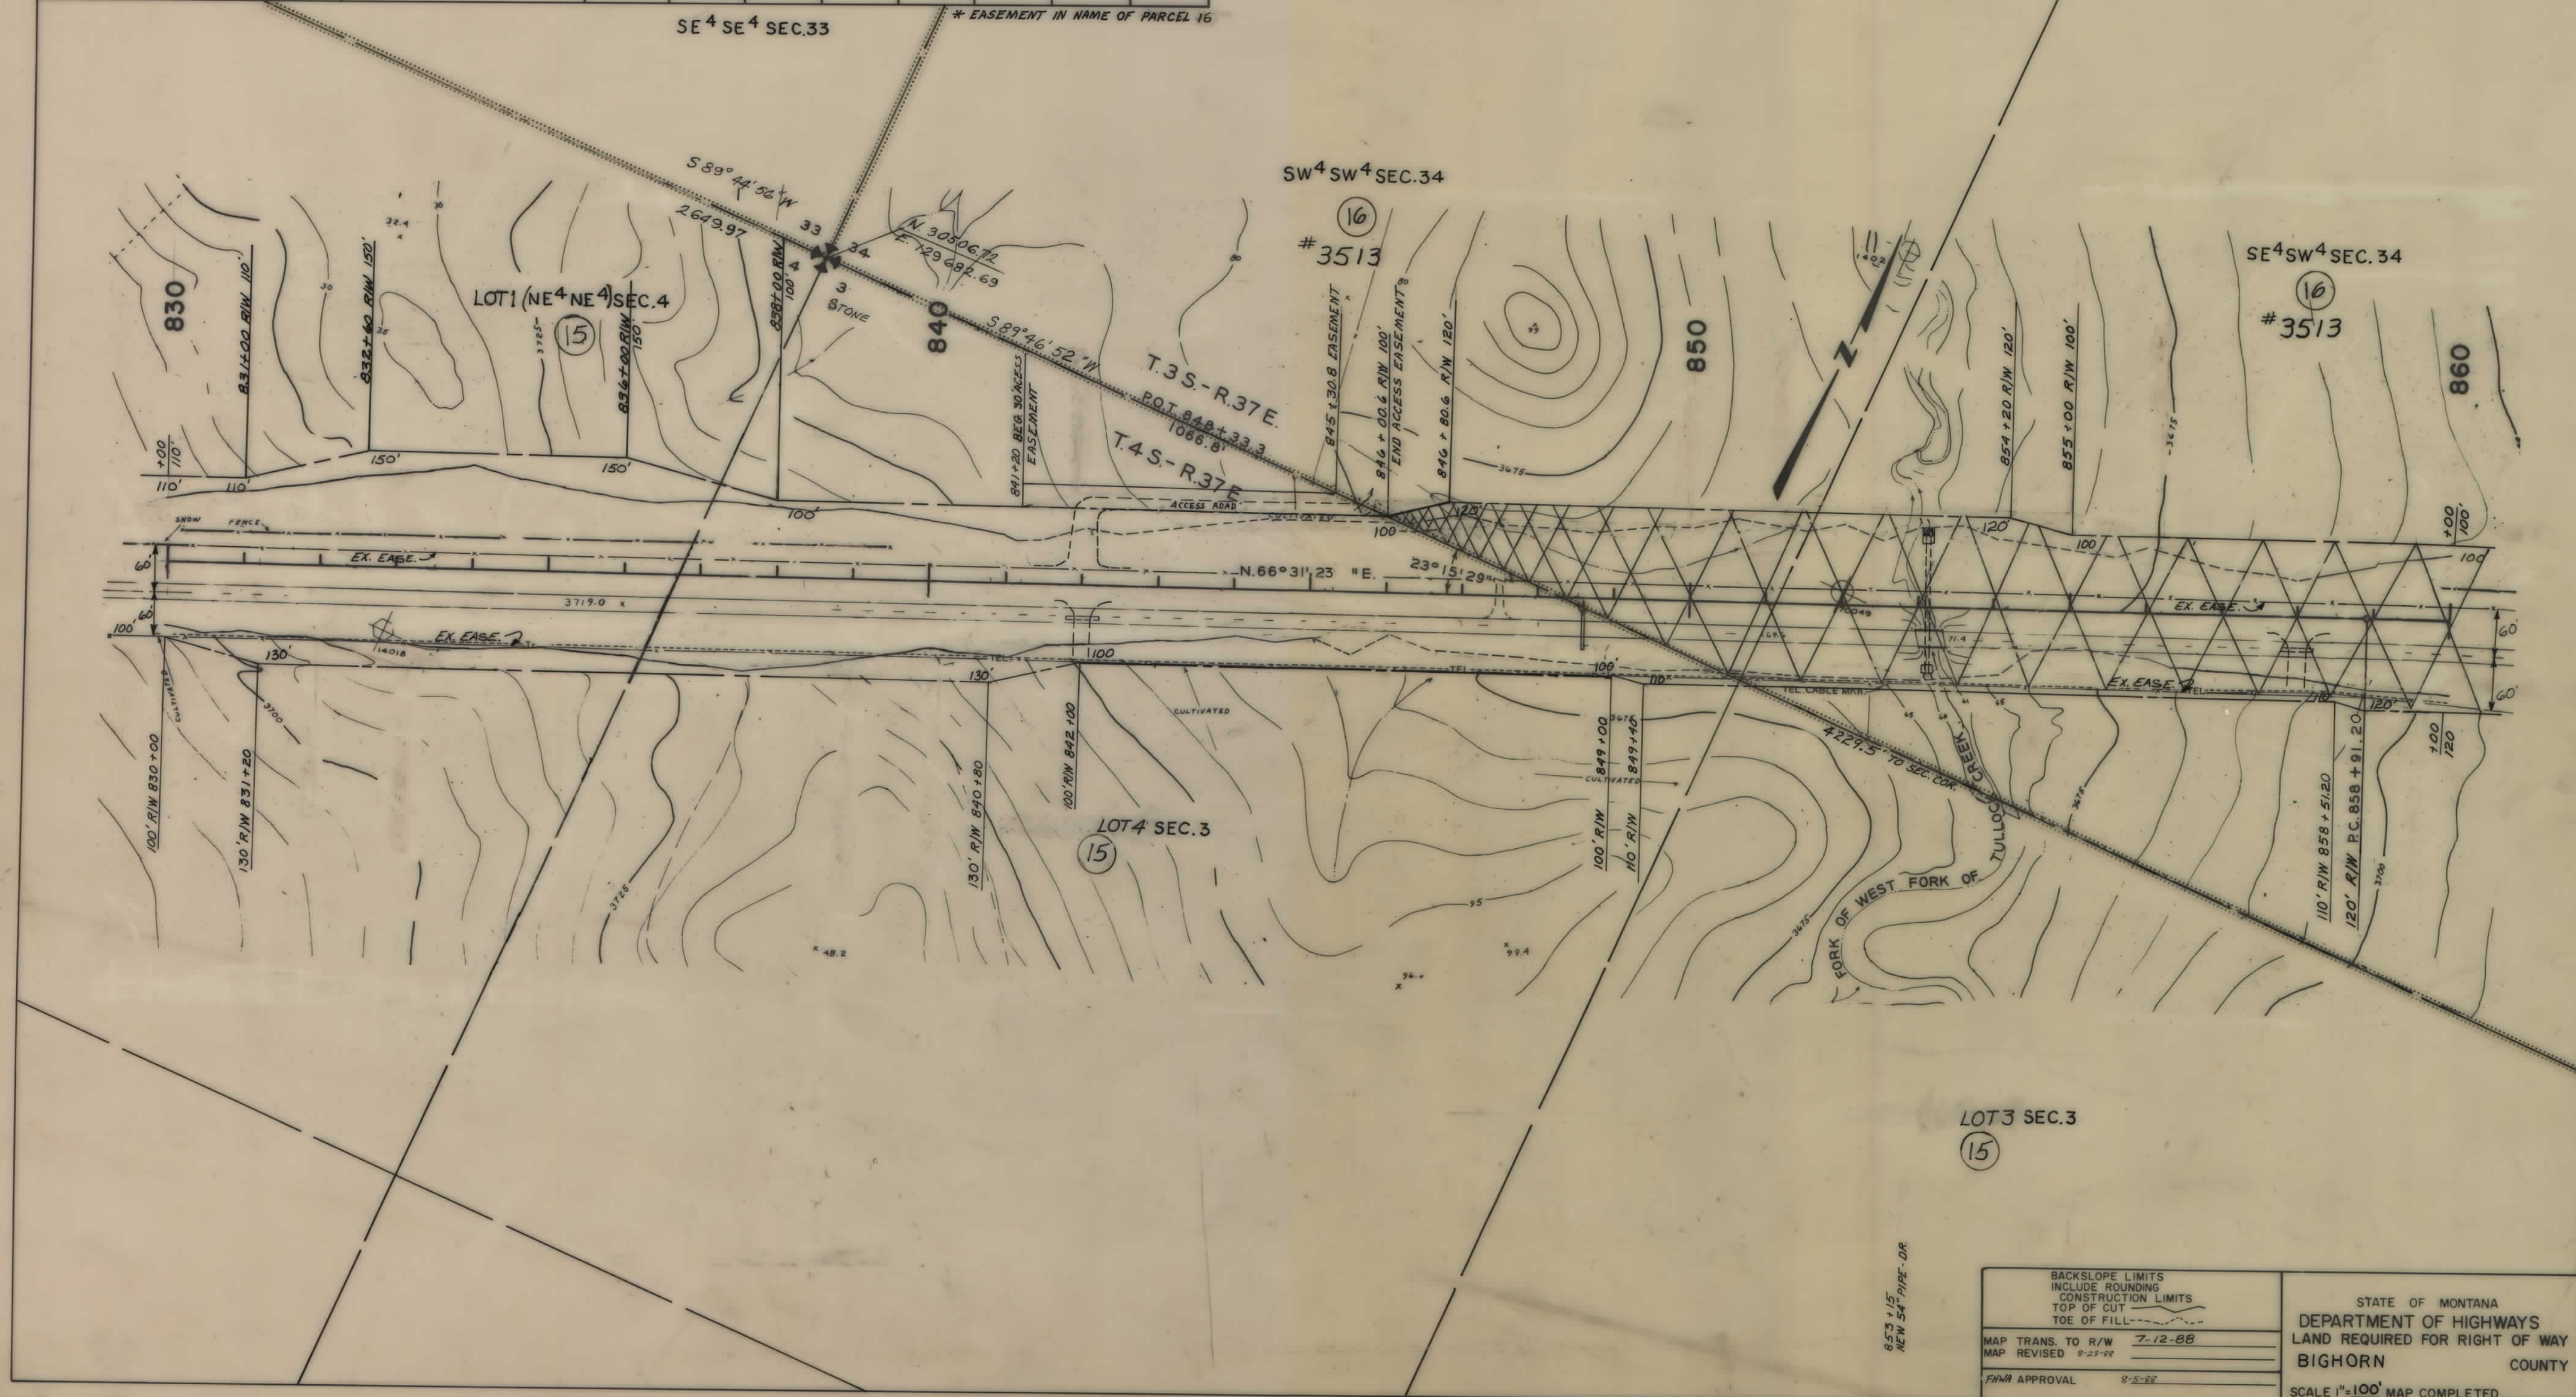

BACKSLOPE LIMITS INCLUDE ROUNDING CONSTRUCTION LIMITS TOP OF CUT TOE OF FILL		STATE OF MONTANA DEPARTMENT OF HIGHWAYS LAND REQUIRED FOR RIGHT OF WAY BIGHORN COUNTY	
MAP TRANS. TO R/W	7-12-88	SCALE 1"=100' MAP COMPLETED	
MAP REVISED	9-23-92		
FWHA APPROVAL	8-5-88		

F 37-1(11)9 SHT 15 OF 20

