

PLANS


NOT

TO

SCALE

STATE	PROJECT NUMBER	SHEET	TOTAL
		NO.	SHEETS
MONTANA	RS 540-1(4)11	1	3

CHICO NORTH AND SOUTH

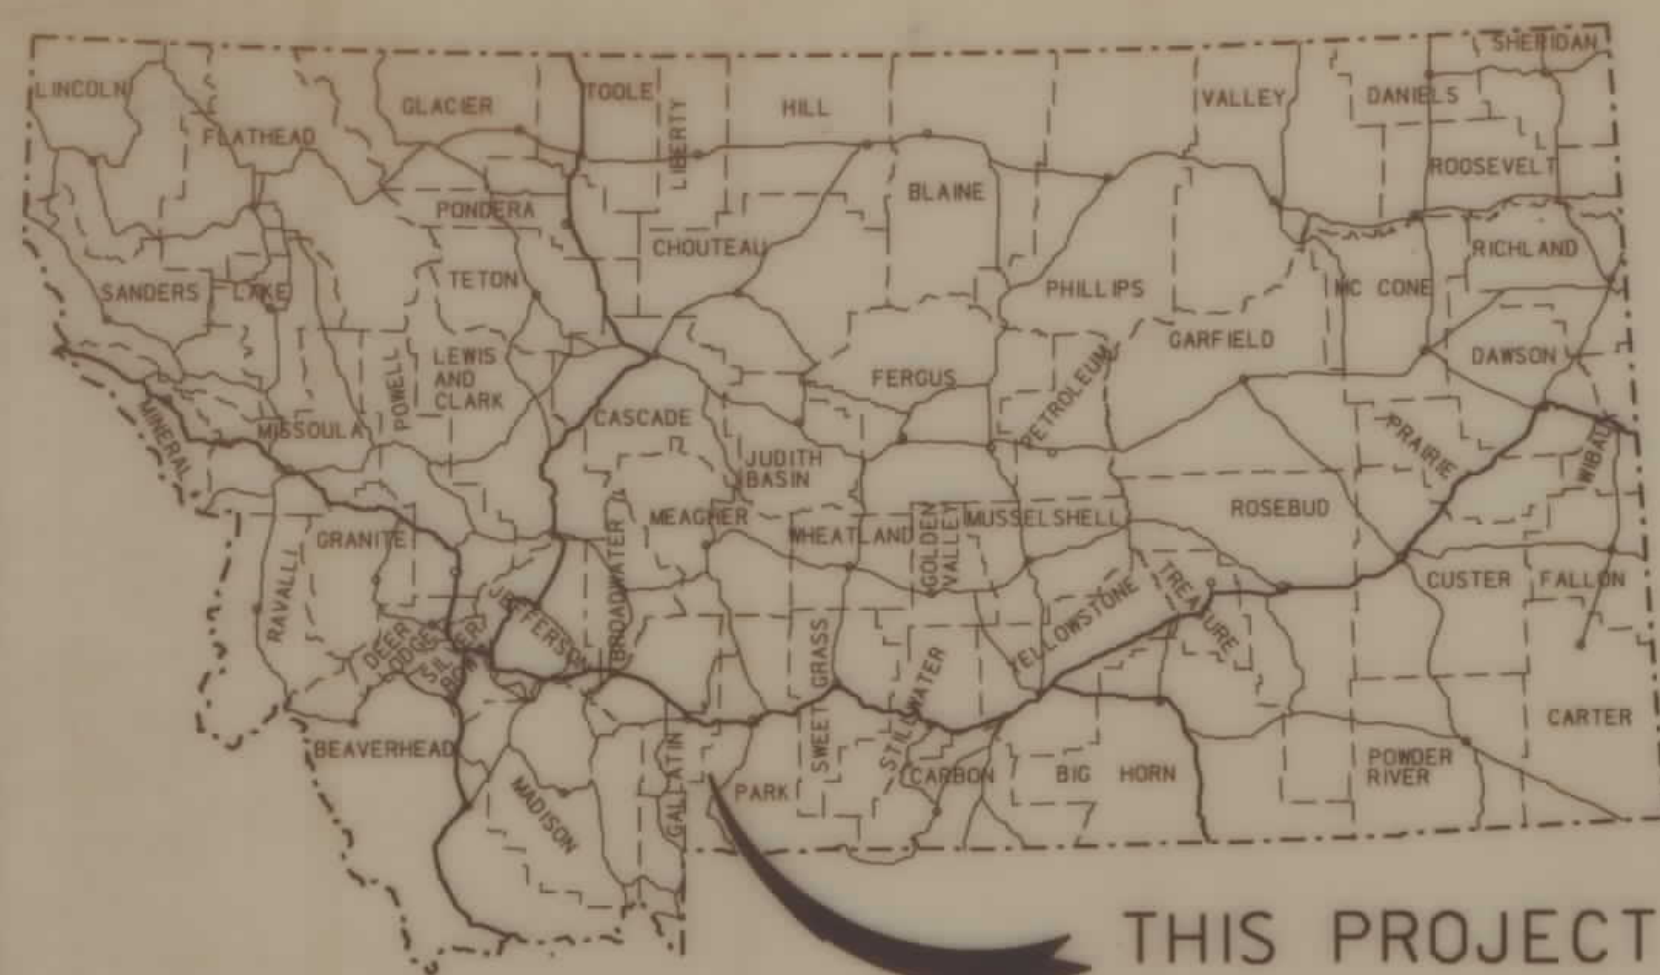

STATE OF MONTANA
DEPARTMENT OF TRANSPORTATION
DIVISION OF HIGHWAYS
RIGHT OF WAY PLAN OF
FEDERAL AID PROJECT NO. RS 540-1(4) 11
CHICO NORTH AND SOUTH
PARK COUNTY

4.3 MILES

[illegible]

CONVENTIONAL SIGNS


PROPOSED RIGHT OF WAY LINE	
EXISTING RIGHT OF WAY LINE	
RAILROAD RIGHT OF WAY LINE	
CENTERLINE (C) OR PROJECTED LINE	
STK'D CENTERLINE	
STATE & NATIONAL BORDER LINES	
CITY OR TOWN LIMITS LINE	
COUNTY, PARK OR FOREST BOUNDARY	
SECTION LINE	
RESERVATION LINE	
FULL ACCESS CONTROL	
LIMITED ACCESS CONTROL	
OWNERSHIP BOUNDARY	
PRESENT TRAVELED WAY (P.T.W.)	
FENCE LINE	
EXISTING GUARDRAIL	
PROPOSED GUARDRAIL	
GATE IN FENCE	
CATTLE GUARD: EXIST. - PROPOSED	
SECTION CORNER	
1/4 SECTION CORNER	
CLOSING CORNER	
MEANDER CORNER	
CENTER OF SECTION	
POWER POLE IN PLACE	
TELEPHONE POLE IN PLACE	
TELEGRAPH POLE IN PLACE	
LIGHT POLE	
POLES TO BE MOVED	
PROPOSED CULVERT	
EXISTING CULVERT	
OUTLET DITCH	
INLET DITCH	
EXISTING DITCH	
CHANNEL CHANGES	
DITCH BLOCK	
RIPRAP	
BRIDGES	
RAILROADS	
PARCEL NUMBERS	
APPROACH: EXIST.	

T. 5 S.

T. 6 S.

R. 8 E.

R. 9 E.

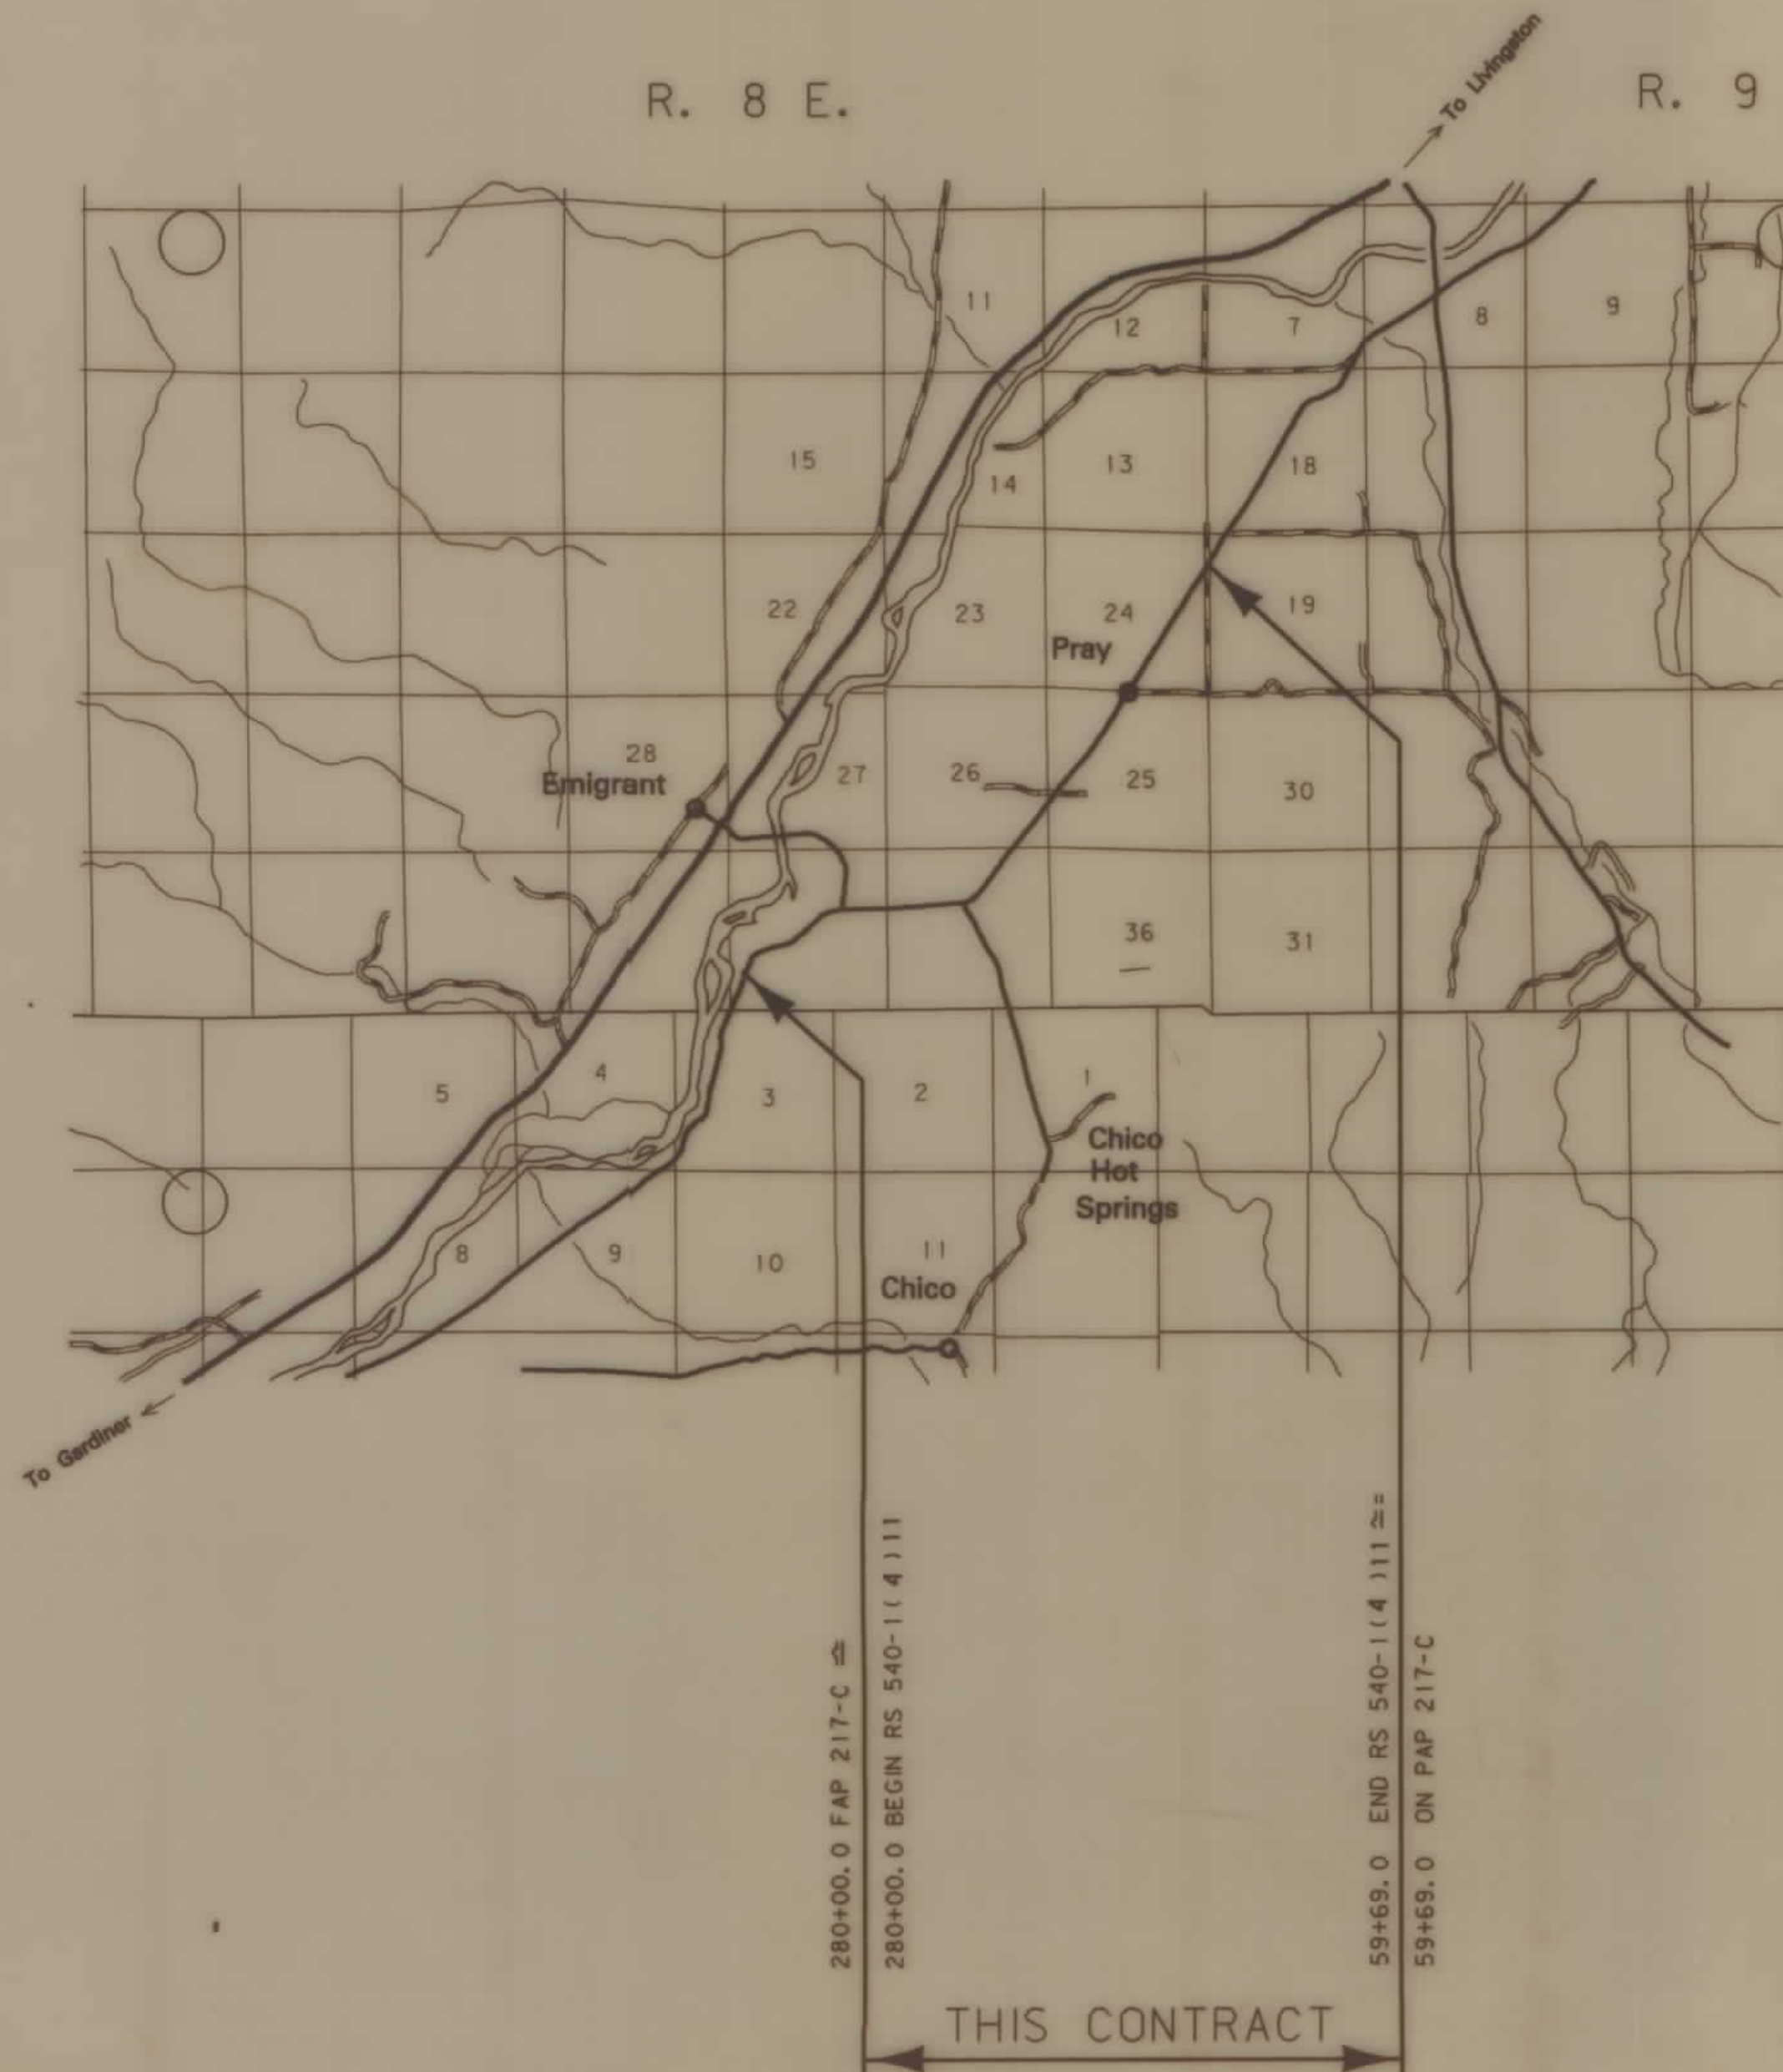

1" = 1 MILE

ASSOCIATED PROJECT
AGREEMENT NUMBER

RELATED PROJECTS

217-C

DOH APPROVAL 8-21-91

MAP REVISED

3	6	9	20-AUG-1991
2	5	8	11:55
1	4	7	RDRW

MONTANA
 CADD

ZADD: 132.610939N11.10001

