


PLANS
NOT
TO
SCALE

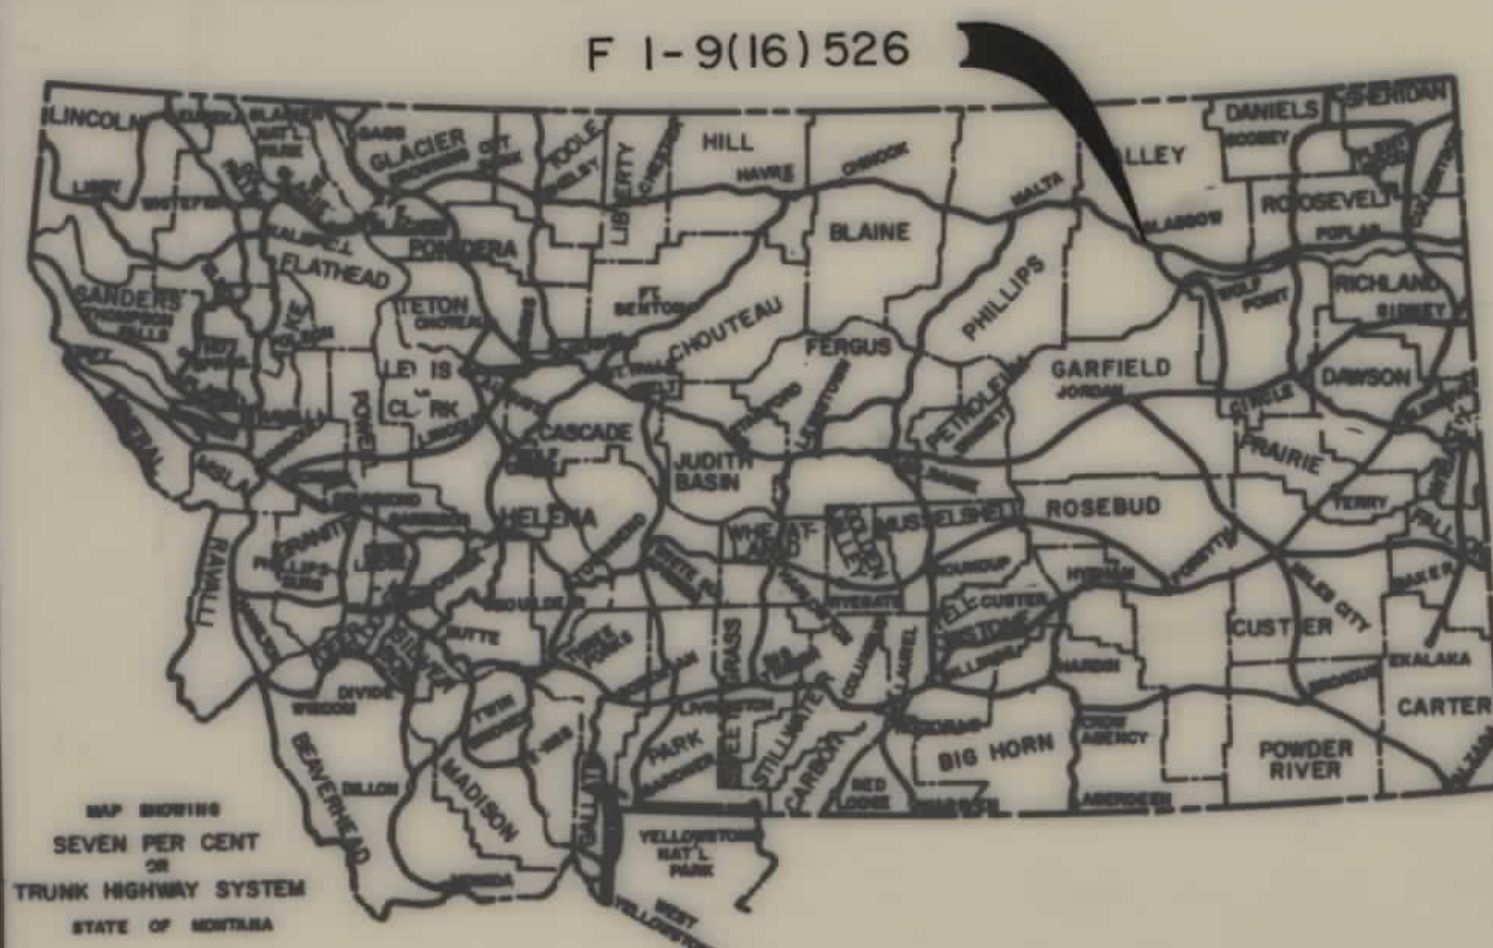


STATE OF MONTANA
DEPARTMENT OF HIGHWAYS
RIGHT OF WAY PLAN OF
FEDERAL AID PROJECT NO. F 1-9(16)526 R/W
GLASGOW - WEST
VALLEY COUNTY
12.1 MILES

INDEX		
PARCEL NO.	OWNERSHIPS	SHEET NO.
1	ROBERT J. & GWENDOLYN WINDERL	24-3
2	UNITED STATES OF AMERICA	7 & 8
3	RAY A. SCHNEIDER	9
4	BENJAMIN BOESON	10 & 11
5	ROBERT J. & GWENDOLYN WINDERL	11 & 12
6	STATE OF MONTANA	12 TO 15
7	CLIFFORD W. RICE	16
8	JEAN BELLE BAKER	17 & 18
9	UNITED STATES OF AMERICA	18 TO 20
10	JAMES R. & LYNNE F. DEOBLEBER	20 & 21
11	E.F. & MARY COLE	22 & 23

CONVENTIONAL SIGNS

PROPOSED RIGHT OF WAY LINE
EXISTING RIGHT OF WAY LINE
RAILROAD RIGHT OF WAY LINE
CENTERLINE (C) OR PROJECTED LINE
STK'D CENTERLINE
OWNERSHIP BOUNDARY
PRESENT TRAVELED WAY (P.T.W.)
R/W LINE FENCED
CONSTRUCTION LIMITS
FENCE LINE
CONTROL OF ACCESS WITH FENCE
LIMITED ACCESS
EXISTING LIMITED ACCESS
GATE IN FENCE
CATTLE GUARD - 24'
STATE & NATIONAL BORDER LINES
CITY OR TOWN LIMITS LINE
COUNTY LINE
RESERVATION LINE
TOWNSHIP & SECTION LINE
1/4 & 1/2 SECTION LINE
SECTION CORNER
1/4 SECTION COR.
1/16 SECTION COR.
CENTER OF SECTION
TELEPHONE OR TELEGRAPH POLES IN PLACE
POWER POLES IN PLACE
TEL. OR TEL. OR POWER POLES TO BE MOVED
NEW PIPES
OLD PIPES IN PLACE
OUTLET DITCH
INLET DITCH
DITCHES
CHANNEL CHANGES
BRIDGES
RAILROADS
PARCEL NUMBER
NEW APPROACH
EXISTING APPROACH

MAP SCALE 1" = 1 MILE

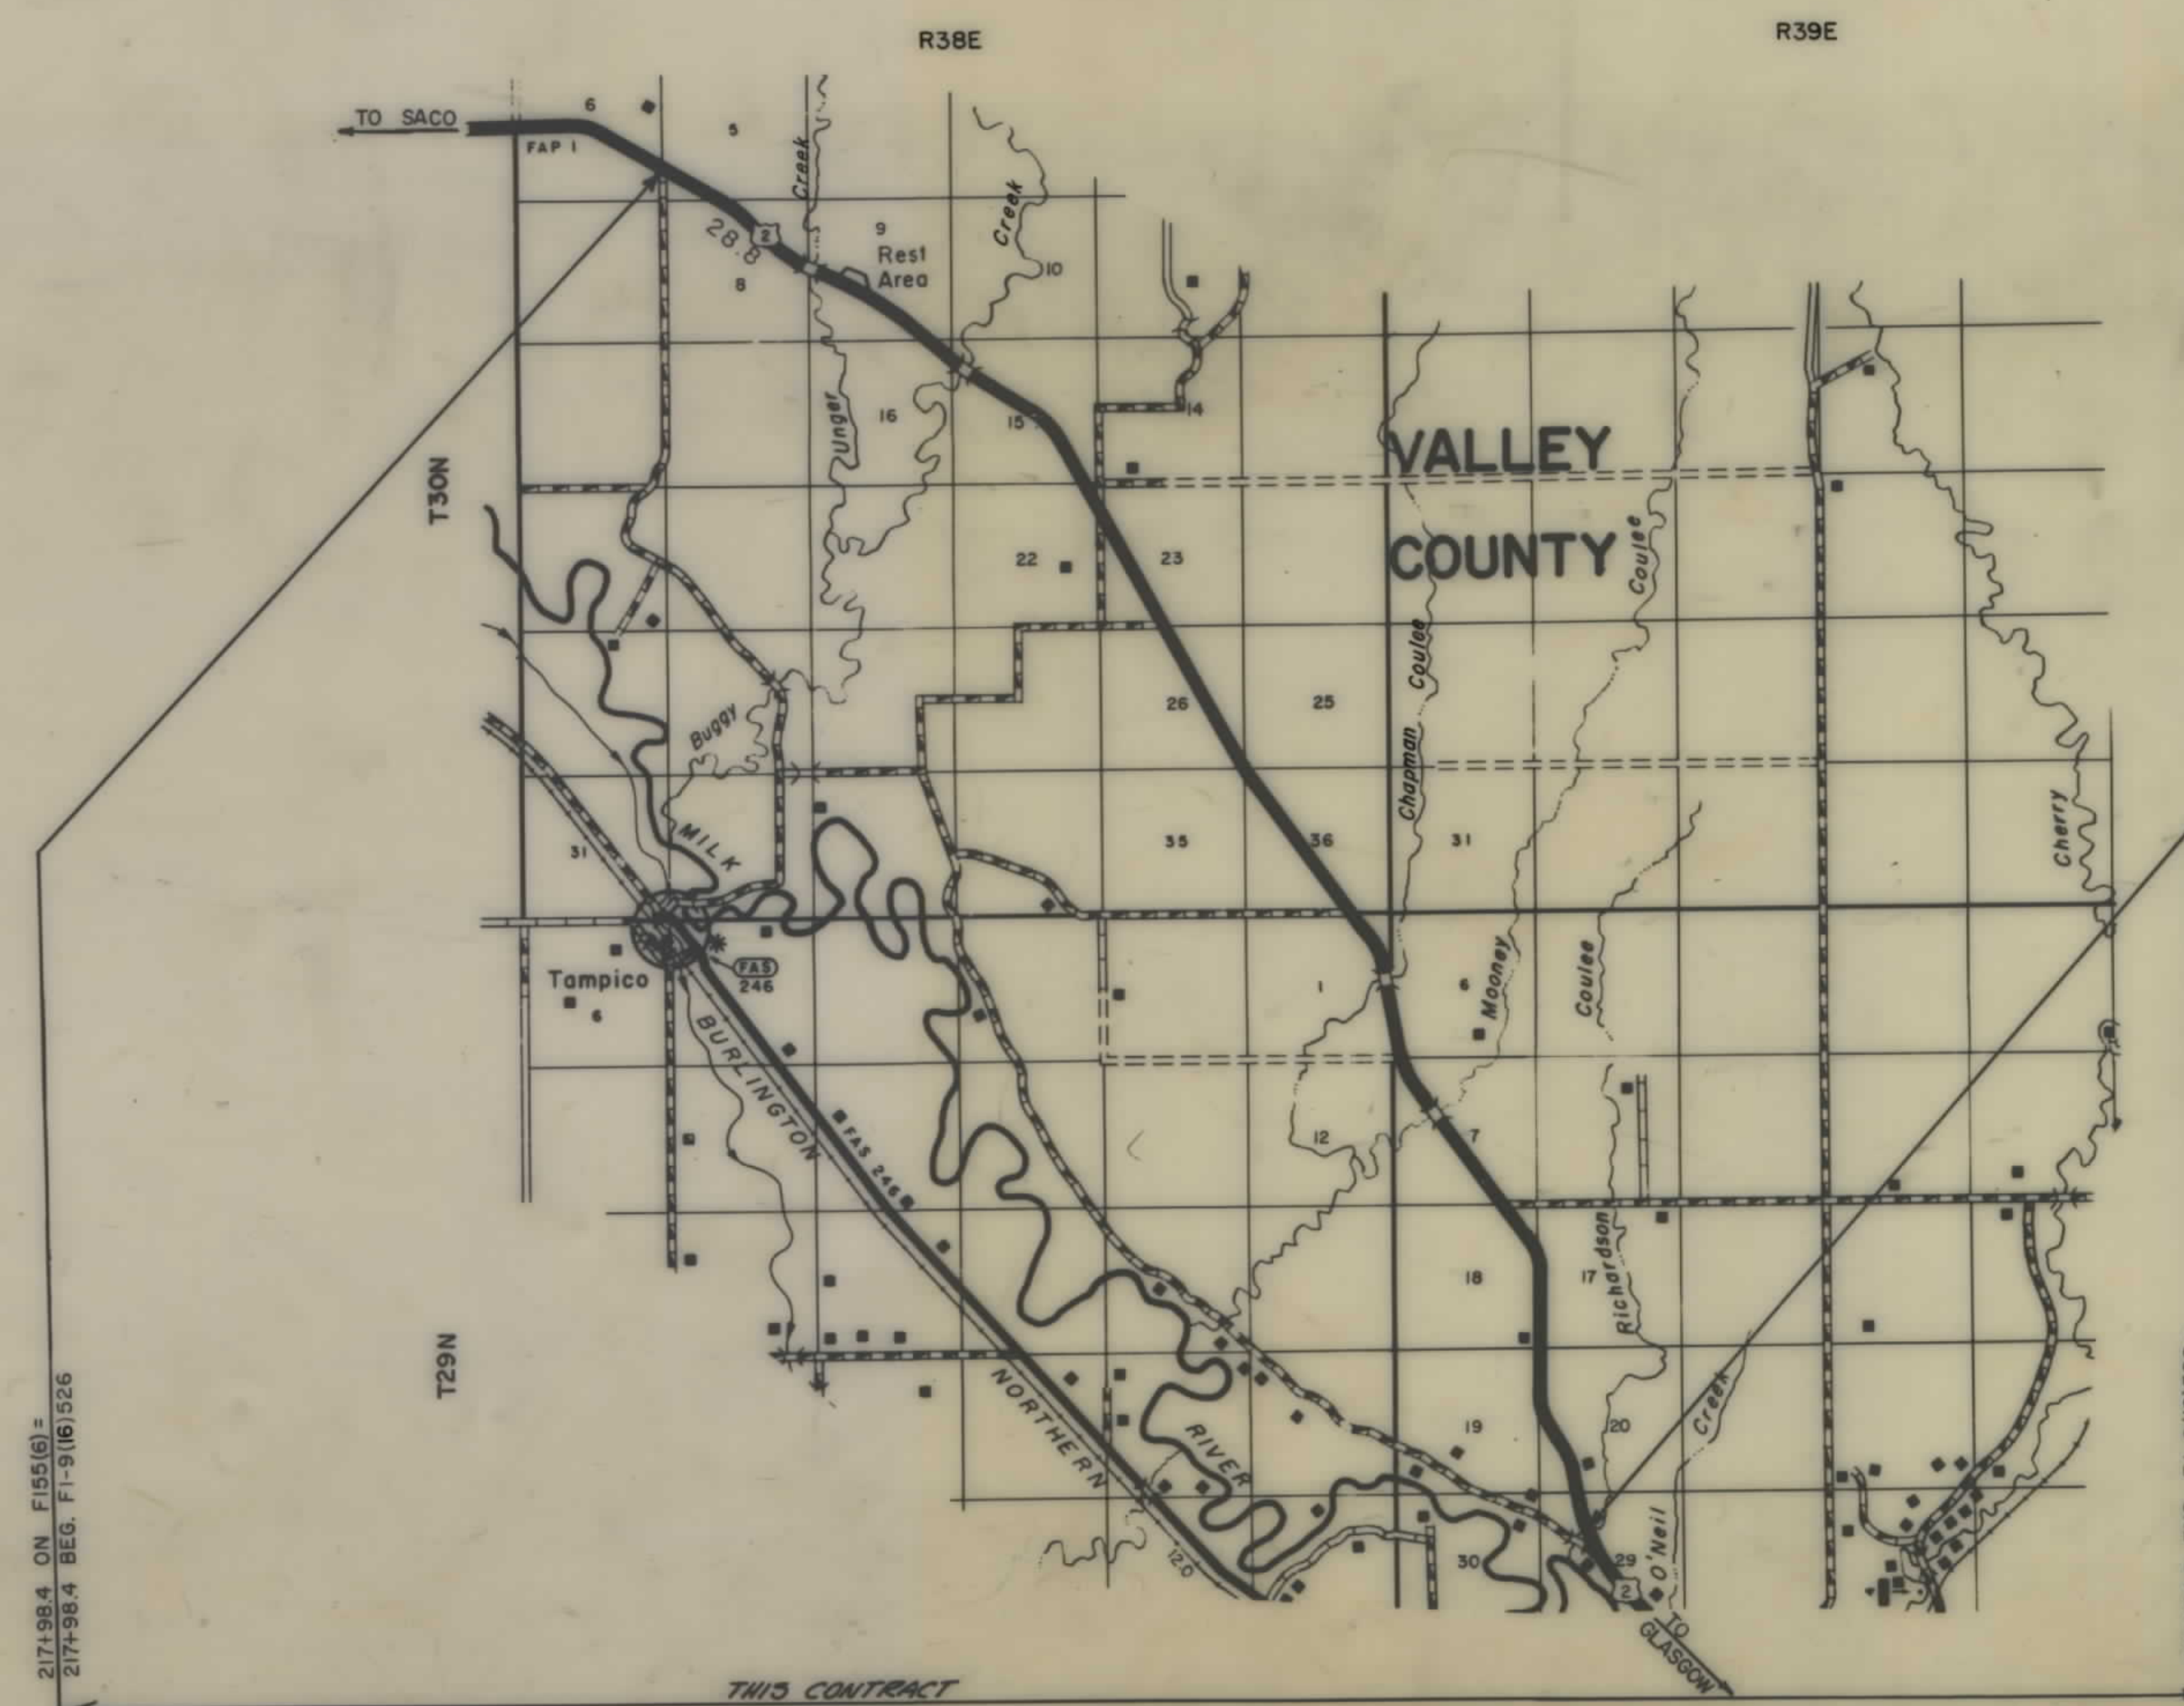

STATE OF MONTANA DEPARTMENT OF HIGHWAYS	
APPROVED: <u>December 16 1988</u>	
GARY J. WICKS DIRECTOR OF HIGHWAYS BY <u>Stephen C. Kolagi</u> CHIEF PRECONSTRUCTION BUREAU	
U.S. DEPARTMENT OF TRANSPORTATION FEDERAL HIGHWAY ADMINISTRATION	
APPROVED:	DATE
DIVISION ADMINISTRATOR	1-26-89

RELATED PROJECTS

ASSOCIATED PROJECT AGREEMENT NUMBERS
F 1-9(16)526 PE

STATE	PROJECT NO.	SHEET	TOTAL
		NO. *	SHEETS
MONT.	F 1-9(16)526	16	23

STATE OF MONTANA
DEPARTMENT OF HIGHWAYS
LAND REQUIRED FOR RIGHT OF WAY
VALLEY COUNTY
SCALE 1"=100' MAP COMPLETED _____

STATE	PROJECT NO.	SHEET	TOTAL
		NO.	SHEETS
MONT.	F 1-9(16)526	19	23

GLASGOW - WEST

