

PLANS  
NOT  
TO  
SCALE







PARCEL	NAME	ADDRESS	TOTAL AREA	GROSS R/W AREA	P.T.W. AREA	AREA TO BE ACQUIRED	REMAINDER		CONST. PMT. AREA	CONST. EASE AREA
							LEFT	RIGHT		
1	NATIONAL FOREST SERVICE LANDS			3.99 AC	2.34 AC	1.65 AC				


STATE	PROJECT NUMBER	SHEET NO.
MONTANA	F50-1(7)1	2 - 2

W. YELLOWSTONE - N.

## DETAIL

### TRUCK PULLOUT

SCALE: 1" = 50'

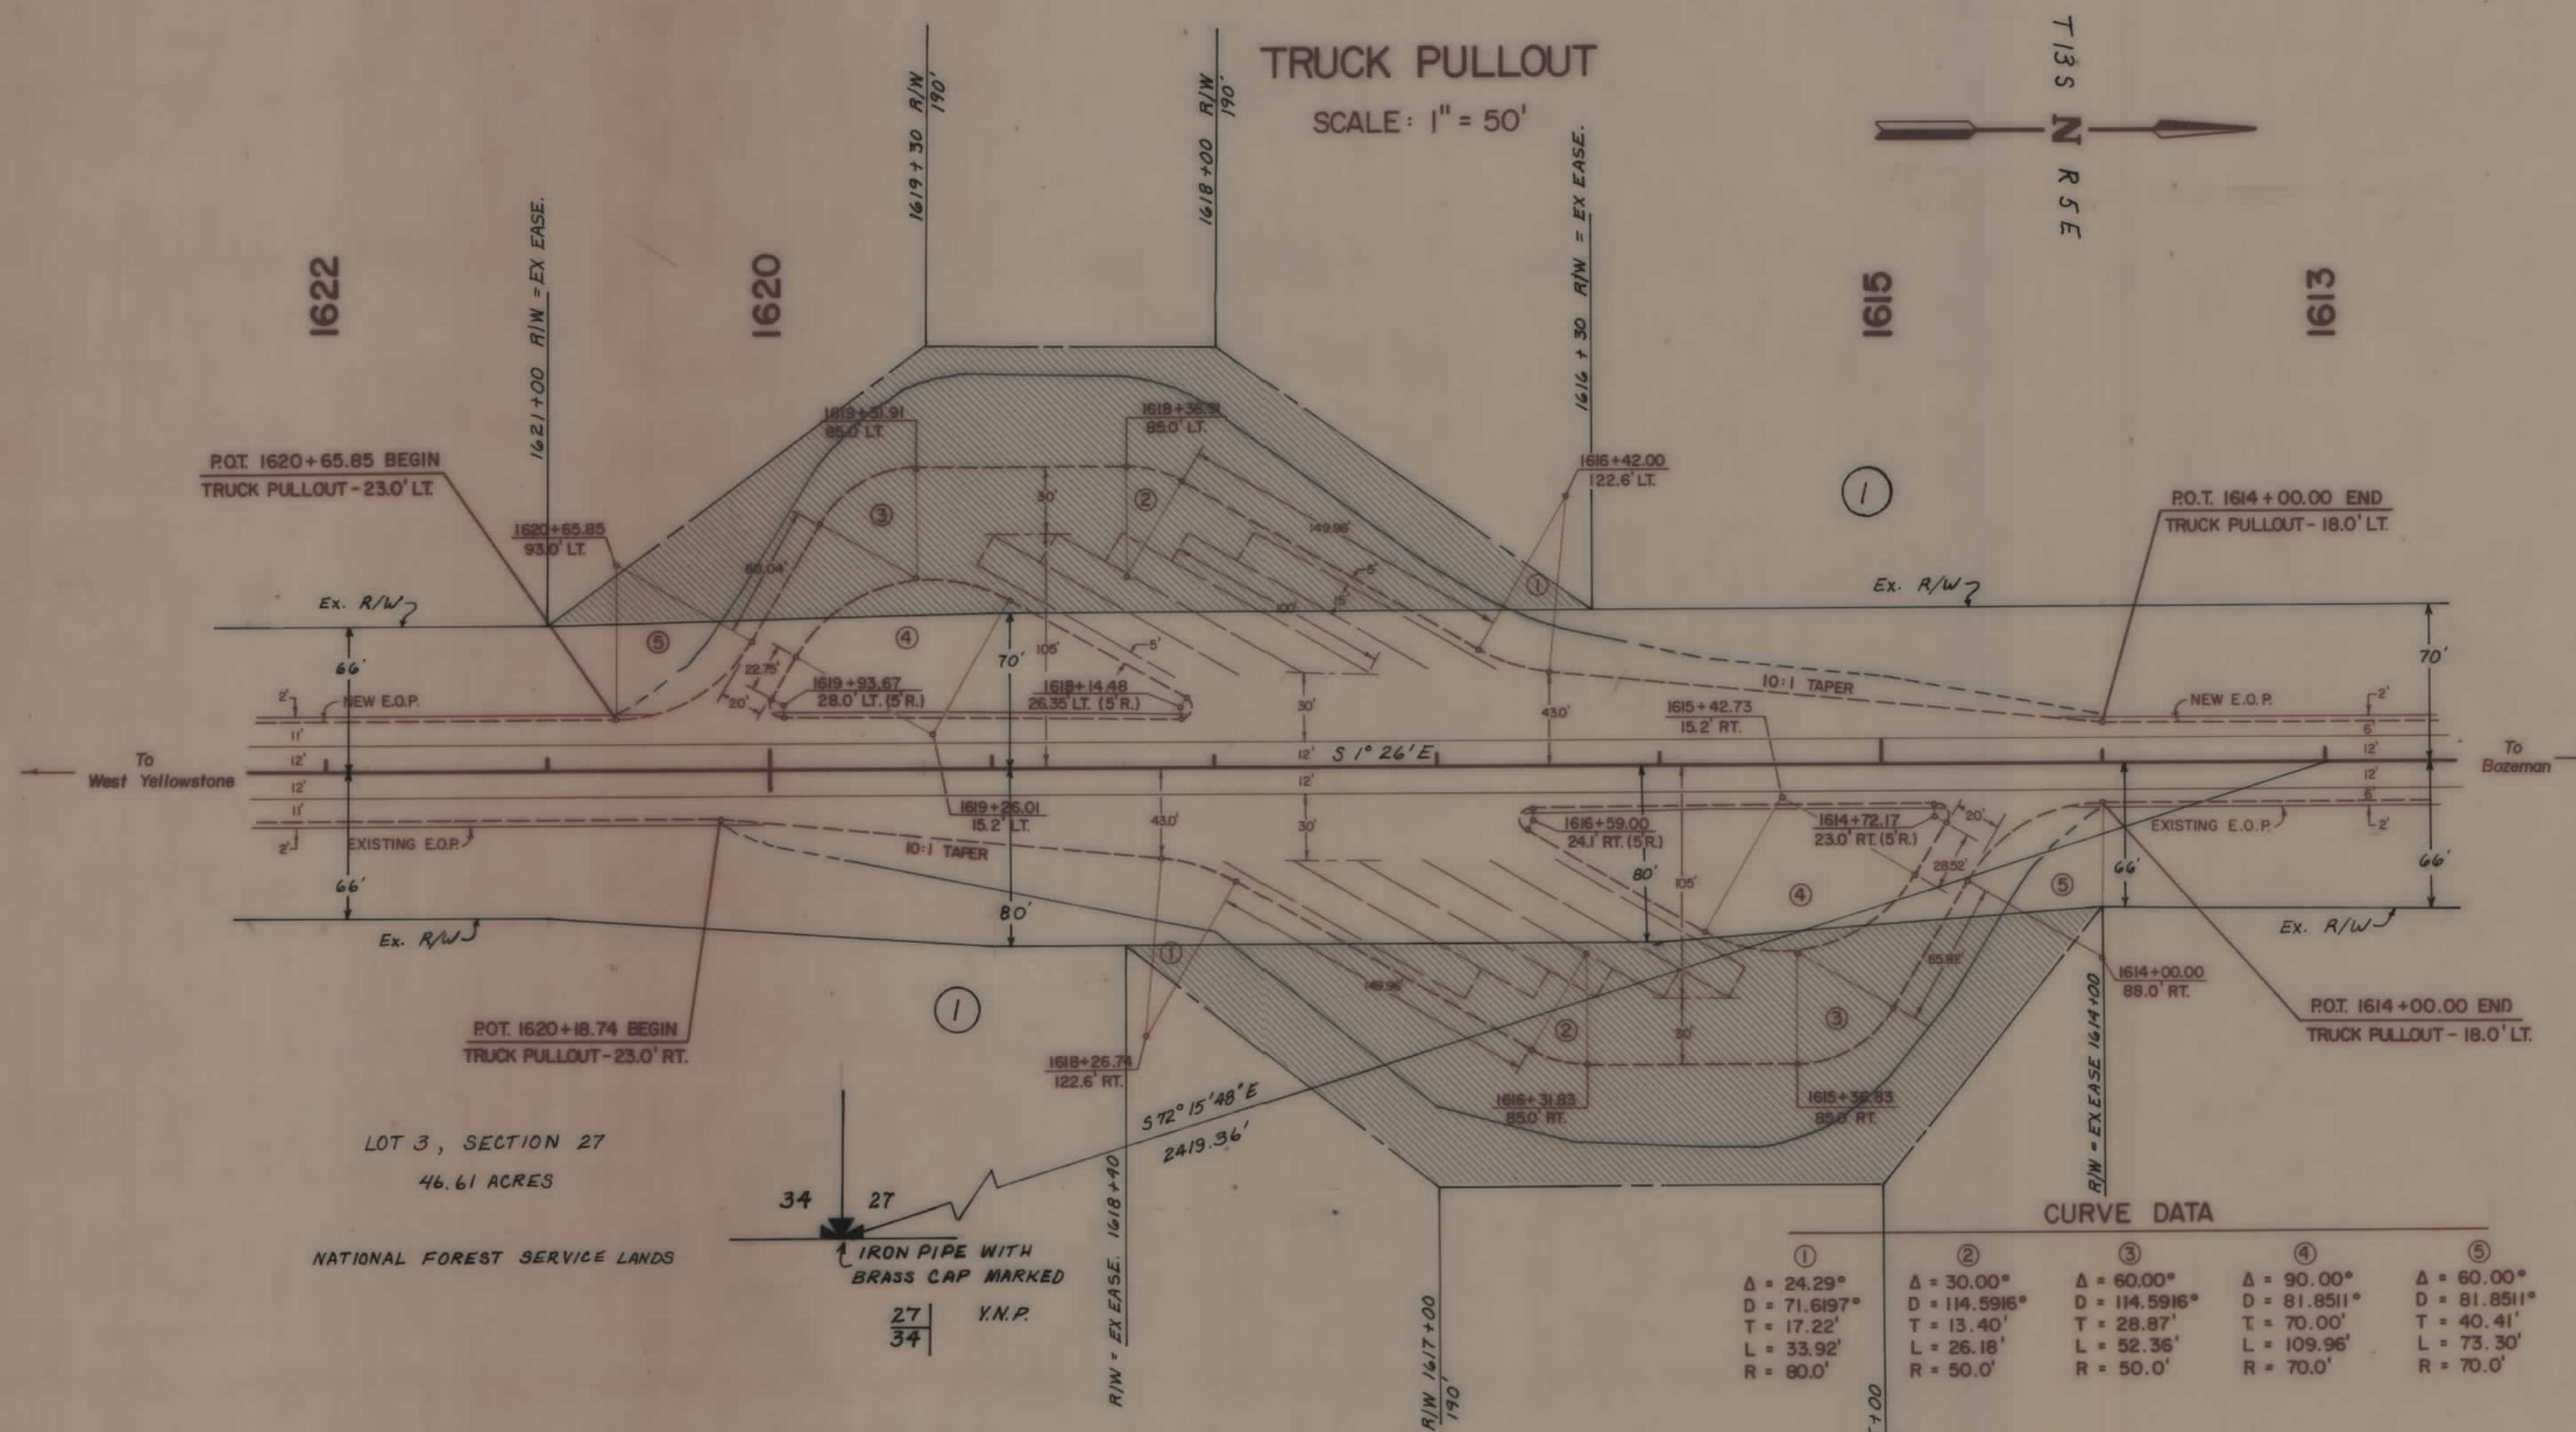

LOT 3, SECTION 27  
46.61 ACRES  
NATIONAL FOREST SERVICE LANDS



IRON PIPE WITH  
BRASS CAP MARKED  
27  
34 Y.N.P.

#### CURVE DATA

①	②	③	④	⑤
Δ = 24.29°	Δ = 30.00°	Δ = 60.00°	Δ = 90.00°	Δ = 60.00°
D = 71.6197'	D = 114.5916'	D = 114.5916'	D = 81.8511'	D = 81.8511'
T = 17.22'	T = 13.40'	T = 28.87'	T = 70.00'	T = 40.41'
L = 33.92'	L = 26.18'	L = 52.36'	L = 109.96'	L = 73.30'
R = 80.0'	R = 50.0'	R = 50.0'	R = 70.0'	R = 70.0'

### TRUCK PARKING SECTIONS

SCALE: 1" = 10'

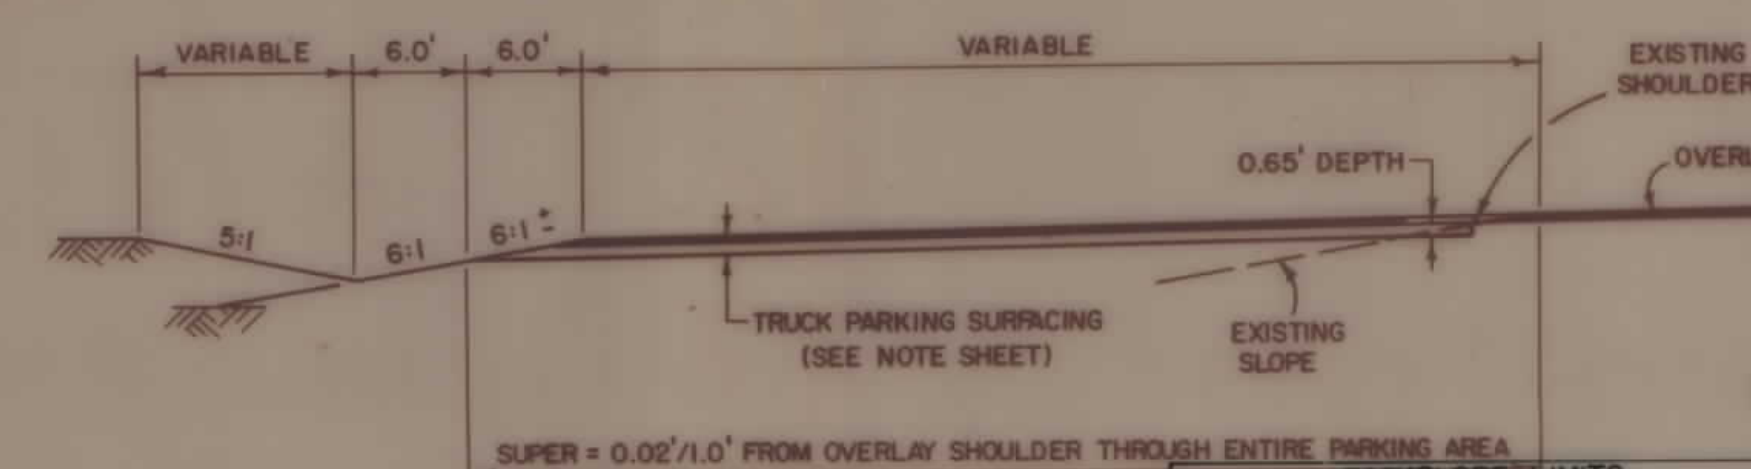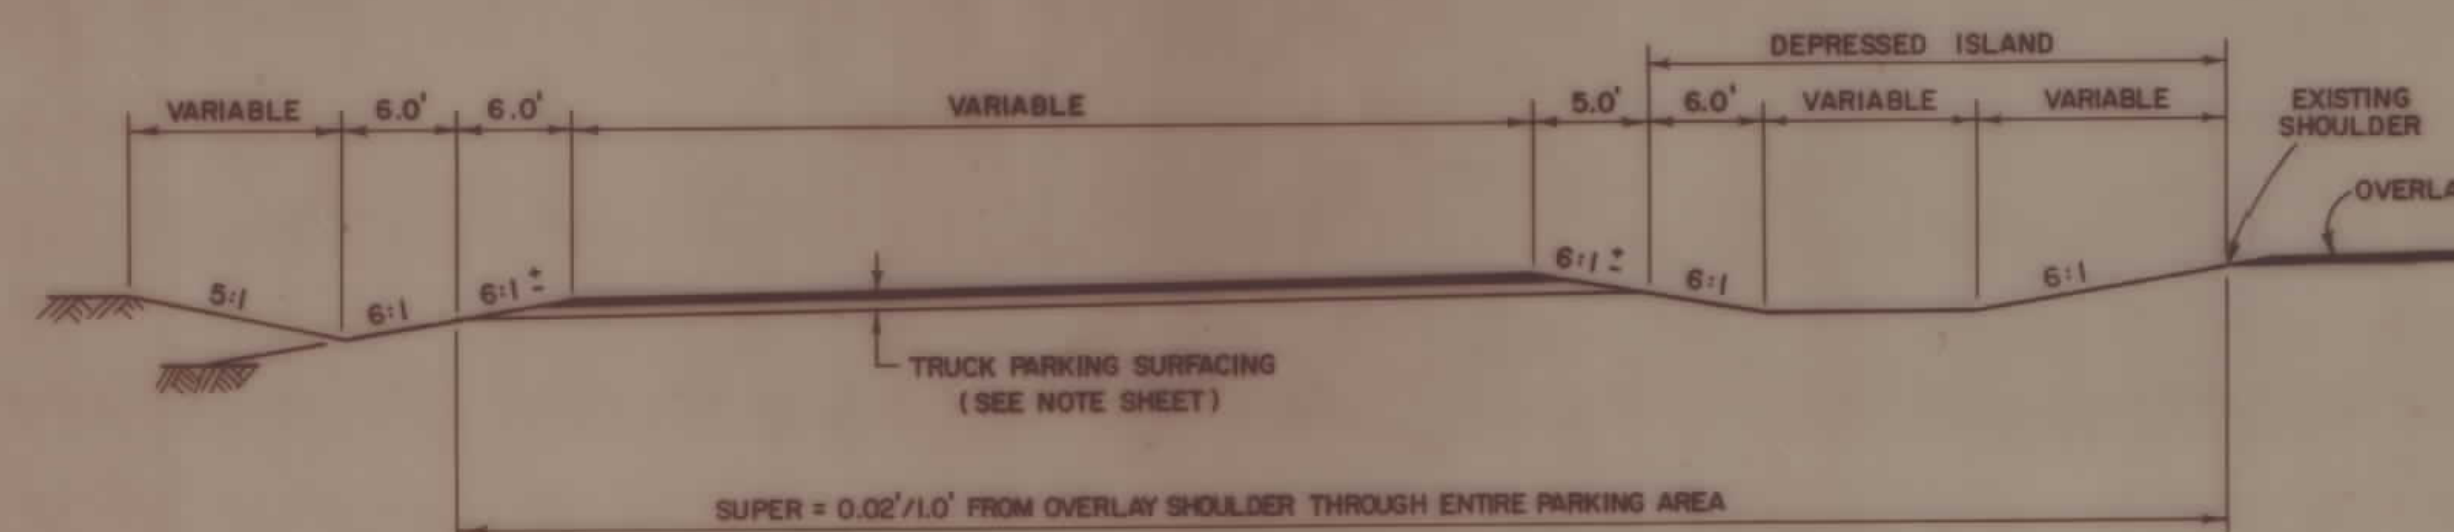

BACKSLOPE LIMITS  
INCLUDE ROUNDING  
CONSTRUCTION LIMITS  
TOP OF CUT  
TOE OF FILL

MAP TRANS. TO R/W  
MAP REVISED 2-22-88  
FINAL APPROVAL 2/10/88

STATE OF MONTANA  
DEPARTMENT OF HIGHWAYS  
LAND REQUIRED FOR RIGHT OF WAY  
GALLATIN COUNTY  
SCALE 1" = 50' MAP COMPLETED