

PLANS


NOT

TO

SCALE

STATE	RIGHT OF WAY ID.	SHEET NO.	TOTAL SHEET
MONTANA	BR 9099(5) R/W	1	2
	BR 9006(4) P.E.		


PROJECT NUMBER 1169-004
O'FALLON CREEK BRIDGE
NORTH OF EKAŁAKA

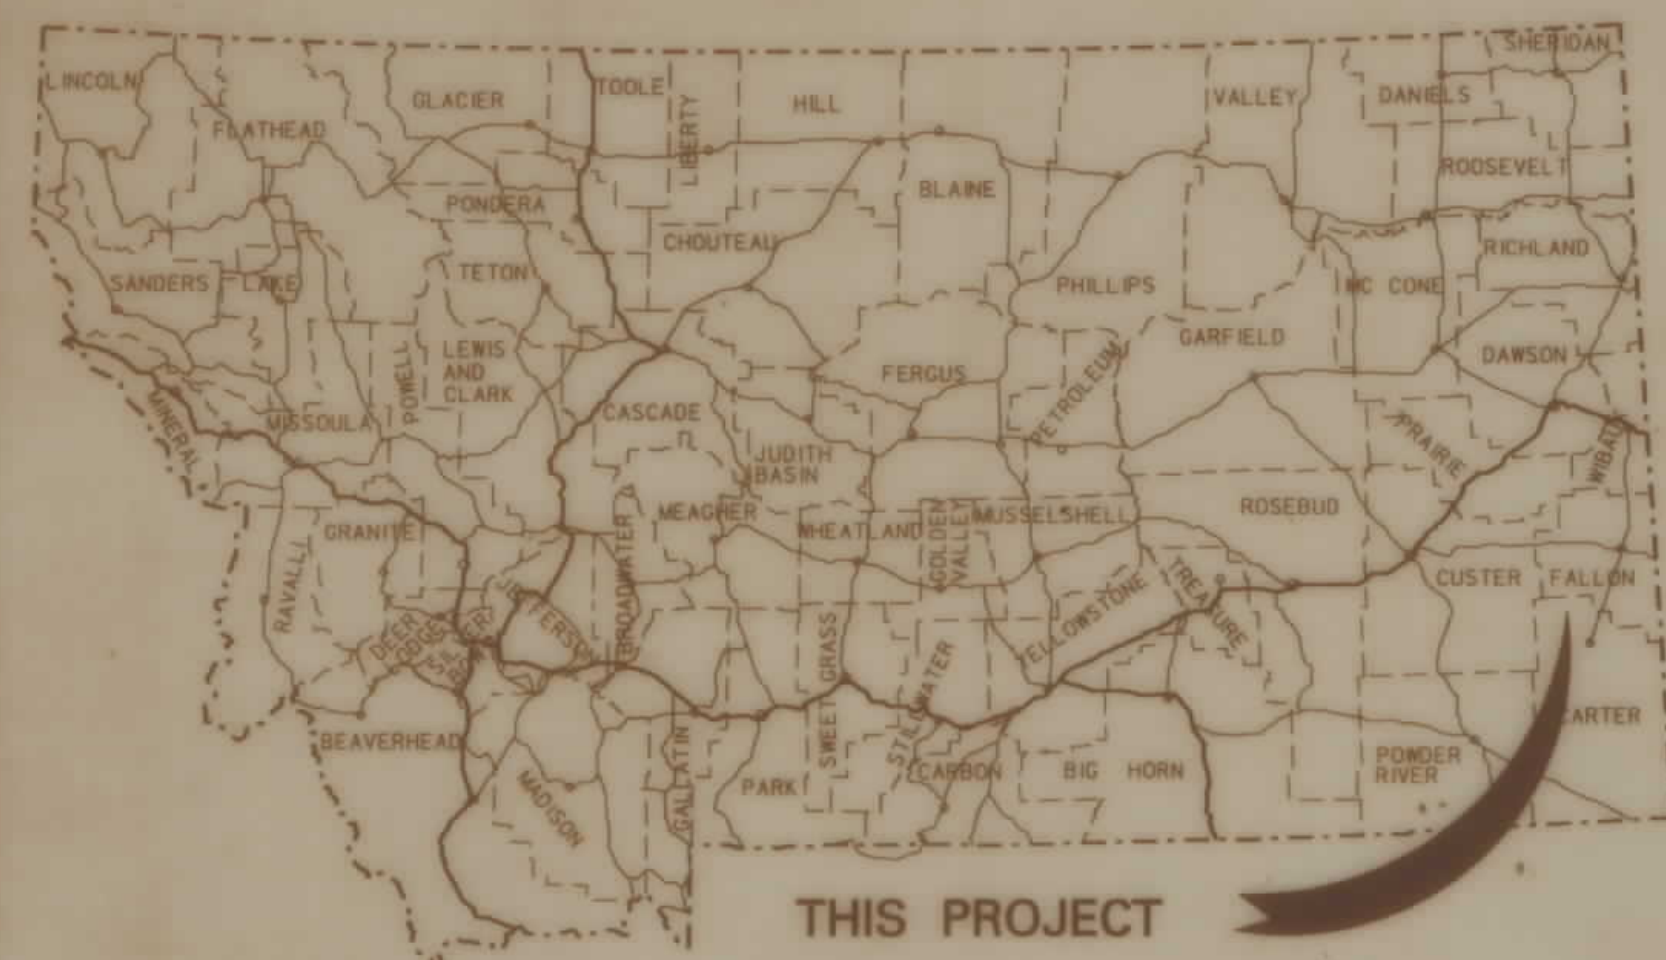

STATE OF MONTANA
DEPARTMENT OF TRANSPORTATION
HIGHWAYS DIVISION
RIGHT OF WAY PLAN OF
FEDERAL AID PROJECT BR 9099(5)
O'FALLON CREEK BRIDGE
NORTH OF EKALAKA
CARTER COUNTY

0.141 MILES

R. 56 E

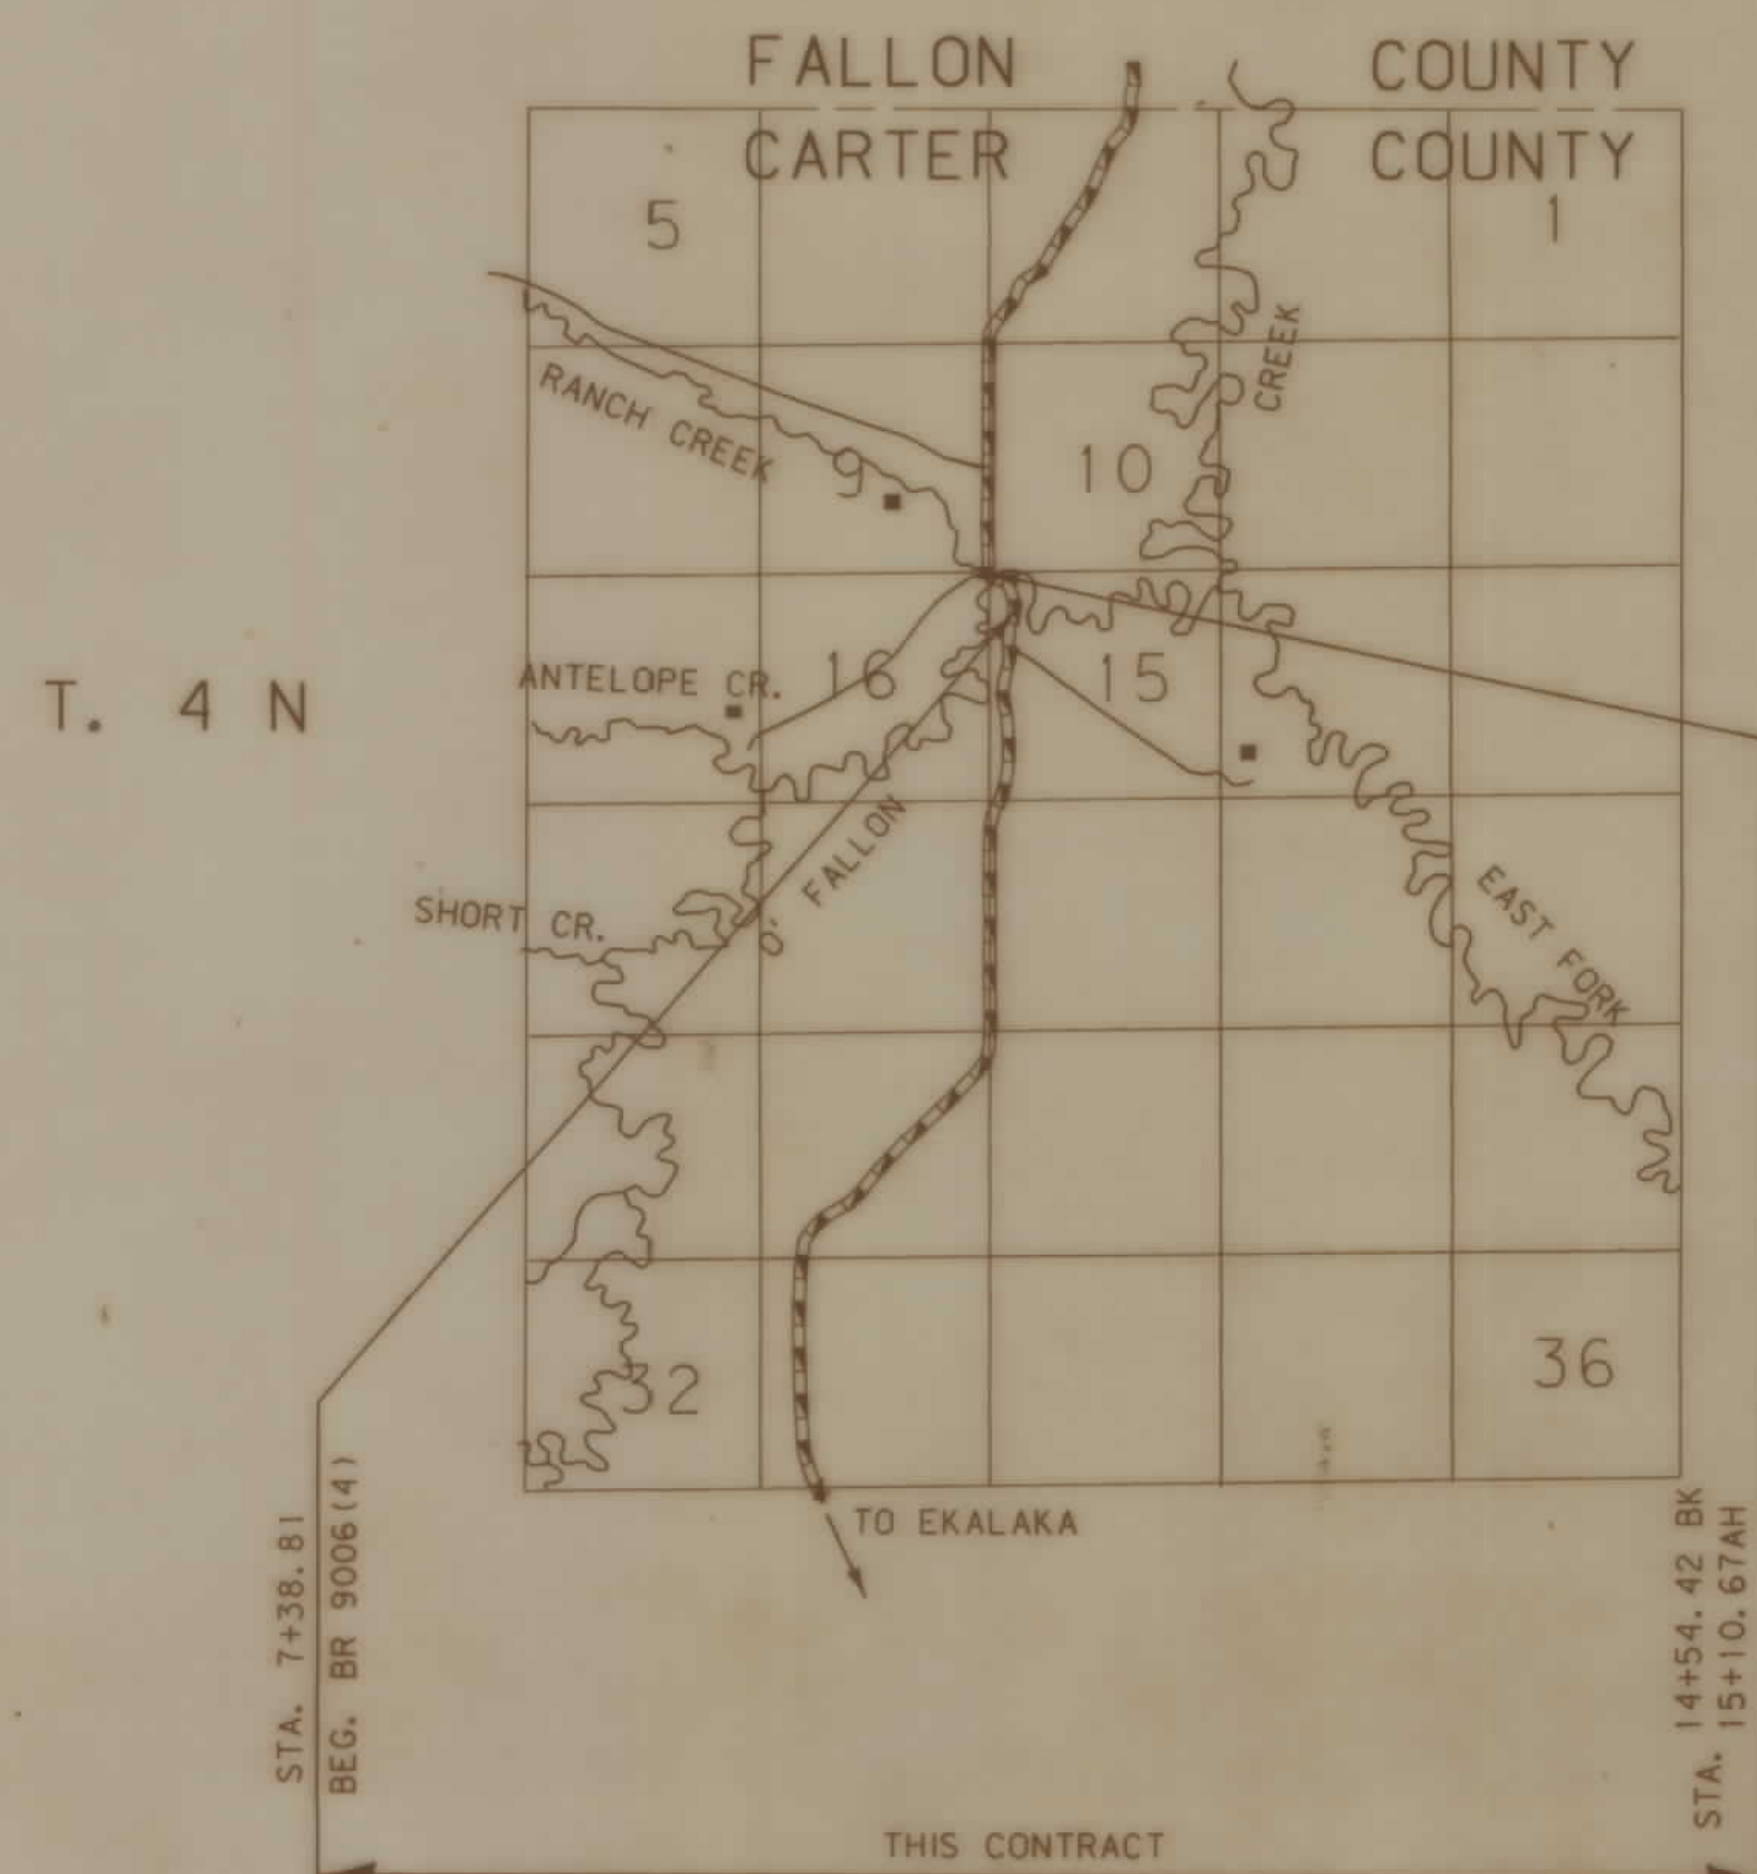

CONVENTIONAL SIGNS

PROPOSED RIGHT OF WAY LINE	
EXISTING RIGHT OF WAY LINE	
RAILROAD RIGHT OF WAY LINE	
CENTERLINE (C) OR PROJECTED LINE	
STK'D CENTERLINE	
SECTION LINE	
OWNERSHIP BOUNDARY	
FULL ACCESS CONTROL	
LIMITED ACCESS CONTROL	
EXISTING ACCESS CONTROL	
PRESENT TRAVELED WAY (P.T.W.)	
FENCE LINE	
EXISTING GUARDRAIL	
PROPOSED GUARDRAIL	
GATE IN FENCE	
CATTLE GUARD: EXIST. - PROPOSED	
SECTION CORNER	
1/4 SECTION CORNER	
CLOSING CORNER	
MEANDER CORNER	
CENTER OF SECTION	
RIGHT OF WAY MONUMENT	
PROPERTY CORNER PIN	
POWER POLE IN PLACE	
TELEPHONE POLE IN PLACE	
TELEGRAPH POLE IN PLACE	
LIGHT POLE	
PROPOSED CULVERT	
EXISTING CULVERT	
OUTLET DITCH	
INLET DITCH	
EXISTING DITCH	
CHANNEL CHANGES	
DITCH BLOCK	
RIPRAP	
BRIDGES	
RAILROADS	
PARCEL SURVEY	
APPROACH: EXIST.	



ASSOCIATED PROJECT
ID.

BR 9006(4) P. E.


RELATED PROJECTS

FHWA/DOT APPROVAL	2-16-93
-------------------	---------

MAP REVISED

STATE	RIGHT OF WAY ID.	SHEET	TOTAL
		NO.	SHEETS
MONTANA	BR 9099 (5) R/W	2	2
	BR 9006 (4) P. E.		

* TO BE ACQUIRED BY EASEMENT
IN THE NAME OF CARTER COUNTY.

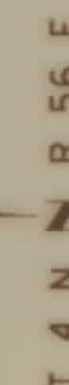


PRELIMINARY

FHWA/DOT APPROVAL 2-16-1991

MAP REVISED

STATE OF MONTANA
DEPARTMENT OF TRANSPORTATION
HIGHWAYS DIVISION
RIGHT OF WAY PLAN
CARTER COUNTY

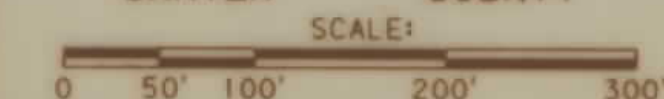

MONTANA DEPARTMENT
OF TRANSPORTATION

RDROW

22-FEB-1993
08:59
RDROW

3	6	9
2	5	8
	4	7

MONTANA
CADD

2000: 132.61