

PLANS
NOT
TO
SCALE

STATE	PROJECT NUMBER	SHEET NO.	TOTAL SHEETS
MONTANA	F 3 - 4(4)101	1	10


4 MI. S.E. OF BROWNING - S.E.

STATE OF MONTANA
DEPARTMENT OF HIGHWAYS
RIGHT OF WAY PLAN OF
FEDERAL AID PROJECT NO. F 3 - 4(4)101
4 MI. S.E. OF BROWNING - S.E.
GLACIER COUNTY

9.2 MILES

INDEX

PARCEL NO.	OWNERSHIP	SHEET NO.
1	ALLOTMENT #821 (COLDFEET)	3
2	ALLOTMENT #822 (COLDFEET)	3
3	CLAIRE P. SMITH	5
4, 5, 7	USA, TRUSTEE FOR CLAIRE P. SMITH	6, 8, 9
6	ALLOTMENT #1618 (GRANT), ET AL.	7
8	B. I. A.	3

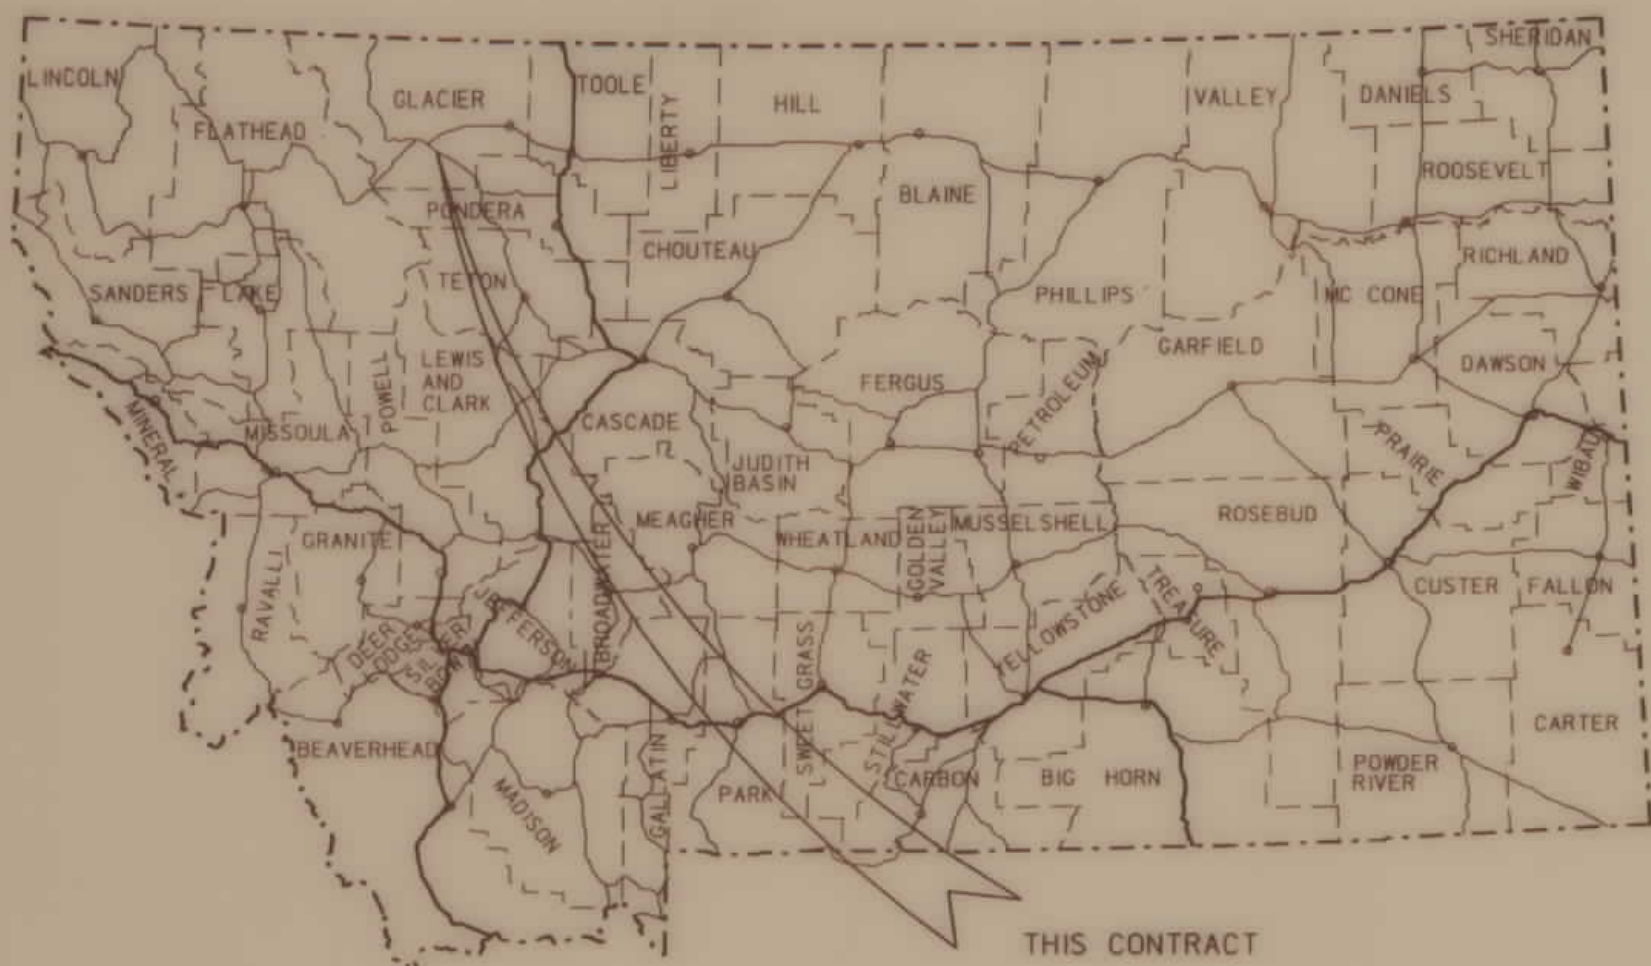

THIS CONTRACT

CONVENTIONAL SIGNS


PROPOSED RIGHT OF WAY LINE	---
EXISTING RIGHT OF WAY LINE	---
RAILROAD RIGHT OF WAY LINE	---
CENTERLINE (C) OR PROJECTED LINE	---
STK'D CENTERLINE	---
STATE & NATIONAL BORDER LINES	---
CITY OR TOWN LIMITS LINE	---
COUNTY, PARK OR FOREST BOUNDARY	---
SECTION LINE	---
RESERVATION LINE	---
FULL ACCESS CONTROL	AG AG
LIMITED ACCESS CONTROL	---
OWNERSHIP BOUNDARY	---
PRESENT TRAVELED WAY (P.T.W.)	---
CONSTRUCTION LIMITS	CUT SECTION TOE OF CUT DITCH BOTTOM TOE OF FILL
FENCE LINE	---
EXISTING GUARDRAIL	---
PROPOSED GUARDRAIL	---
GATE IN FENCE	---
CATTLE GUARD: EXIST. - PROPOSED	---
SECTION CORNER	FOUND UNFOUND
1/4 SECTION CORNER	---
CLOSING CORNER	---
MEANDER CORNER	---
CENTER OF SECTION	---
POWER POLE IN PLACE	---
TELEPHONE POLE IN PLACE	---
TELEGRAPH POLE IN PLACE	---
LIGHT POLE	---
POLES TO BE MOVED	---
PROPOSED CULVERT	---
EXISTING CULVERT	---
OUTLET DITCH	---
INLET DITCH	---
EXISTING DITCH	---
CHANNEL CHANGES	---
DITCH BLOCK	---
RIPRAP	---
BRIDGES	---
RAILROADS	---
PARCEL NUMBERS	---
EXISTING APPROACH	---

SCALE: 1" = 1 MILE

ASSOCIATED PROJECT
AGREEMENT NUMBER

F 3 - 4(4)101 =
CONST. & P.E.

RELATED PROJECTS

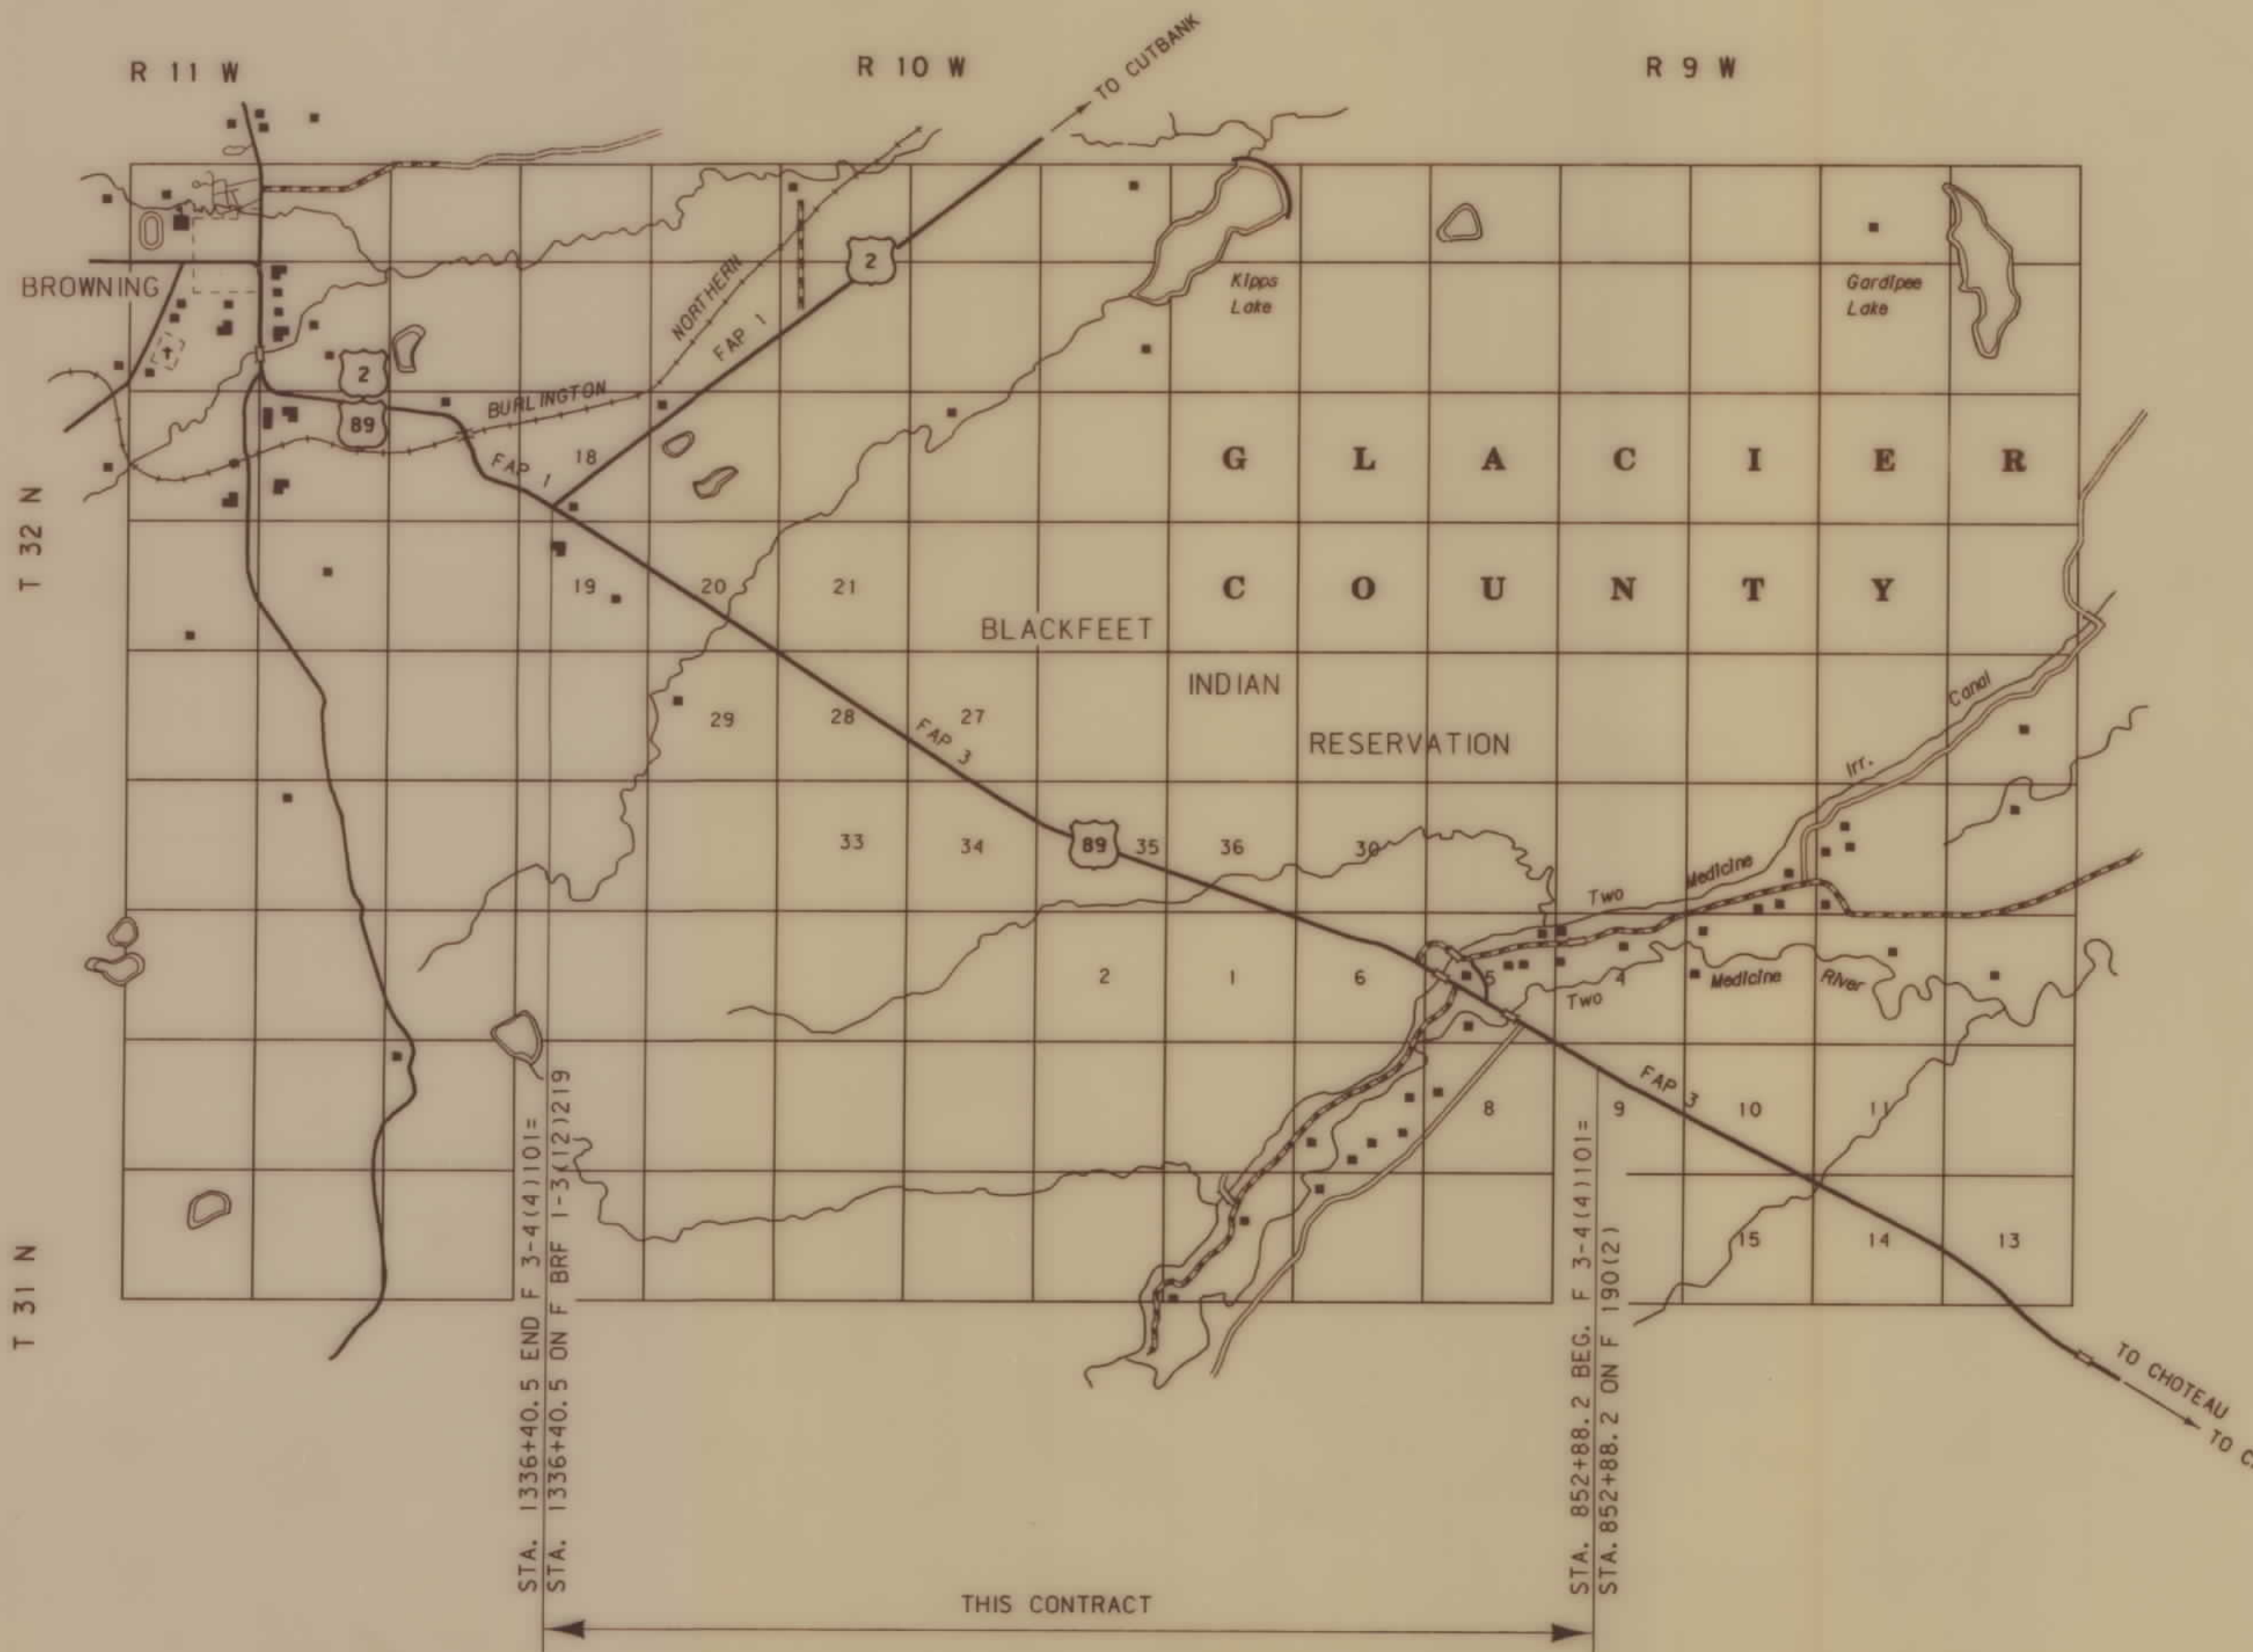

STA. 1336+40.5 END F 3-4(4)101=
STA. 1336+40.5 ON F BR 1-3(12)19

THIS CONTRACT

STA. 852+88.2 BEG. F 3-4(4)101=
STA. 852+88.2 ON F 190(2)

F.H.W.A. 52190

ZGA0: [32, 6] 1209BRSTI. ROW


MONTANA
CADD

14-MAY-1990
10:07
RDRON
CADD
F 3-4(4)101 SHT 1 OF 10

4 MI. S. E. OF BROWNING S. E.



APPROX.

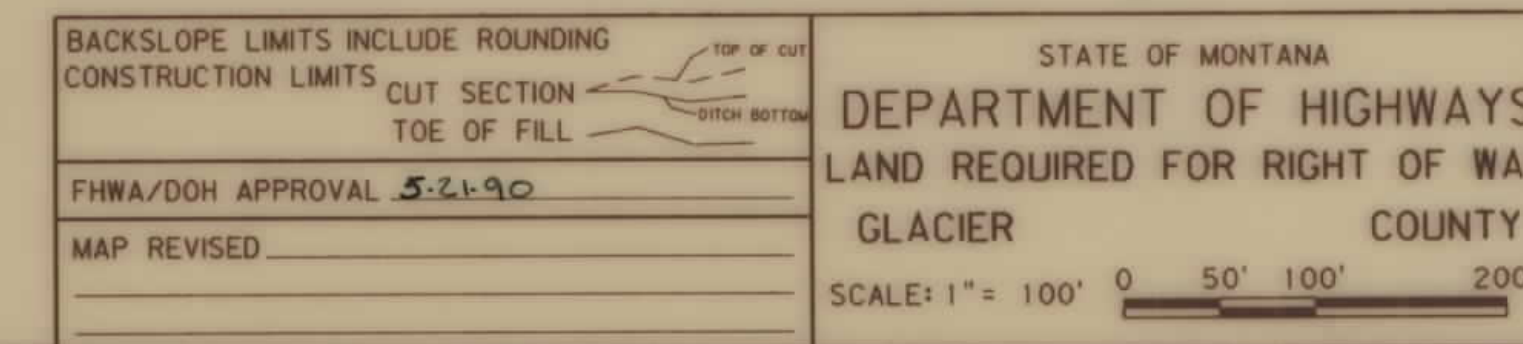

4 MI. S. E. OF BROWNING S. E.*EASEMENT TO BE ACQUIRED IN THE NAME OF BIA

CUT

STATE OF MONTANA

DEPARTMENT OF HIGHWAYS

LAND REQUIRED FOR RIGHT OF WAY

GLACIER COUNTY

SCALE: 1" = 100' 0 50' 100' 200'

ZGA0: [32, 6] 1209BRSP1. ROW


MONTANA
CADD

3	6	9
	5	8
1	4	7

F 3-4(4)101 SHT 3 OF 10


4 MI. S. E. OF BROWNING S. E.

T 32 N N R 10 W
APPROX

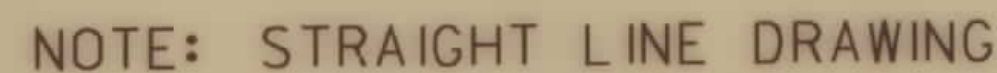
ZGA0: [32, 6] 1209BRSP1. ROW

4 MI. S. E. OF BROWNING S. E.

T 32 N R 10 W

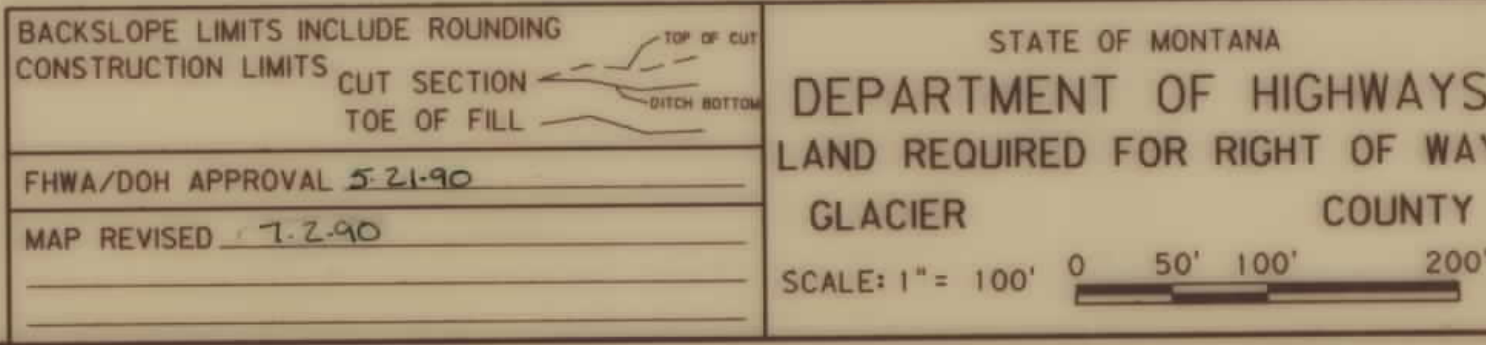

STATE	PROJECT NUMBER	SHEET	TOTAL
		NO.	SHEETS
MONTANA	F 3 - 4(4)101	8	10

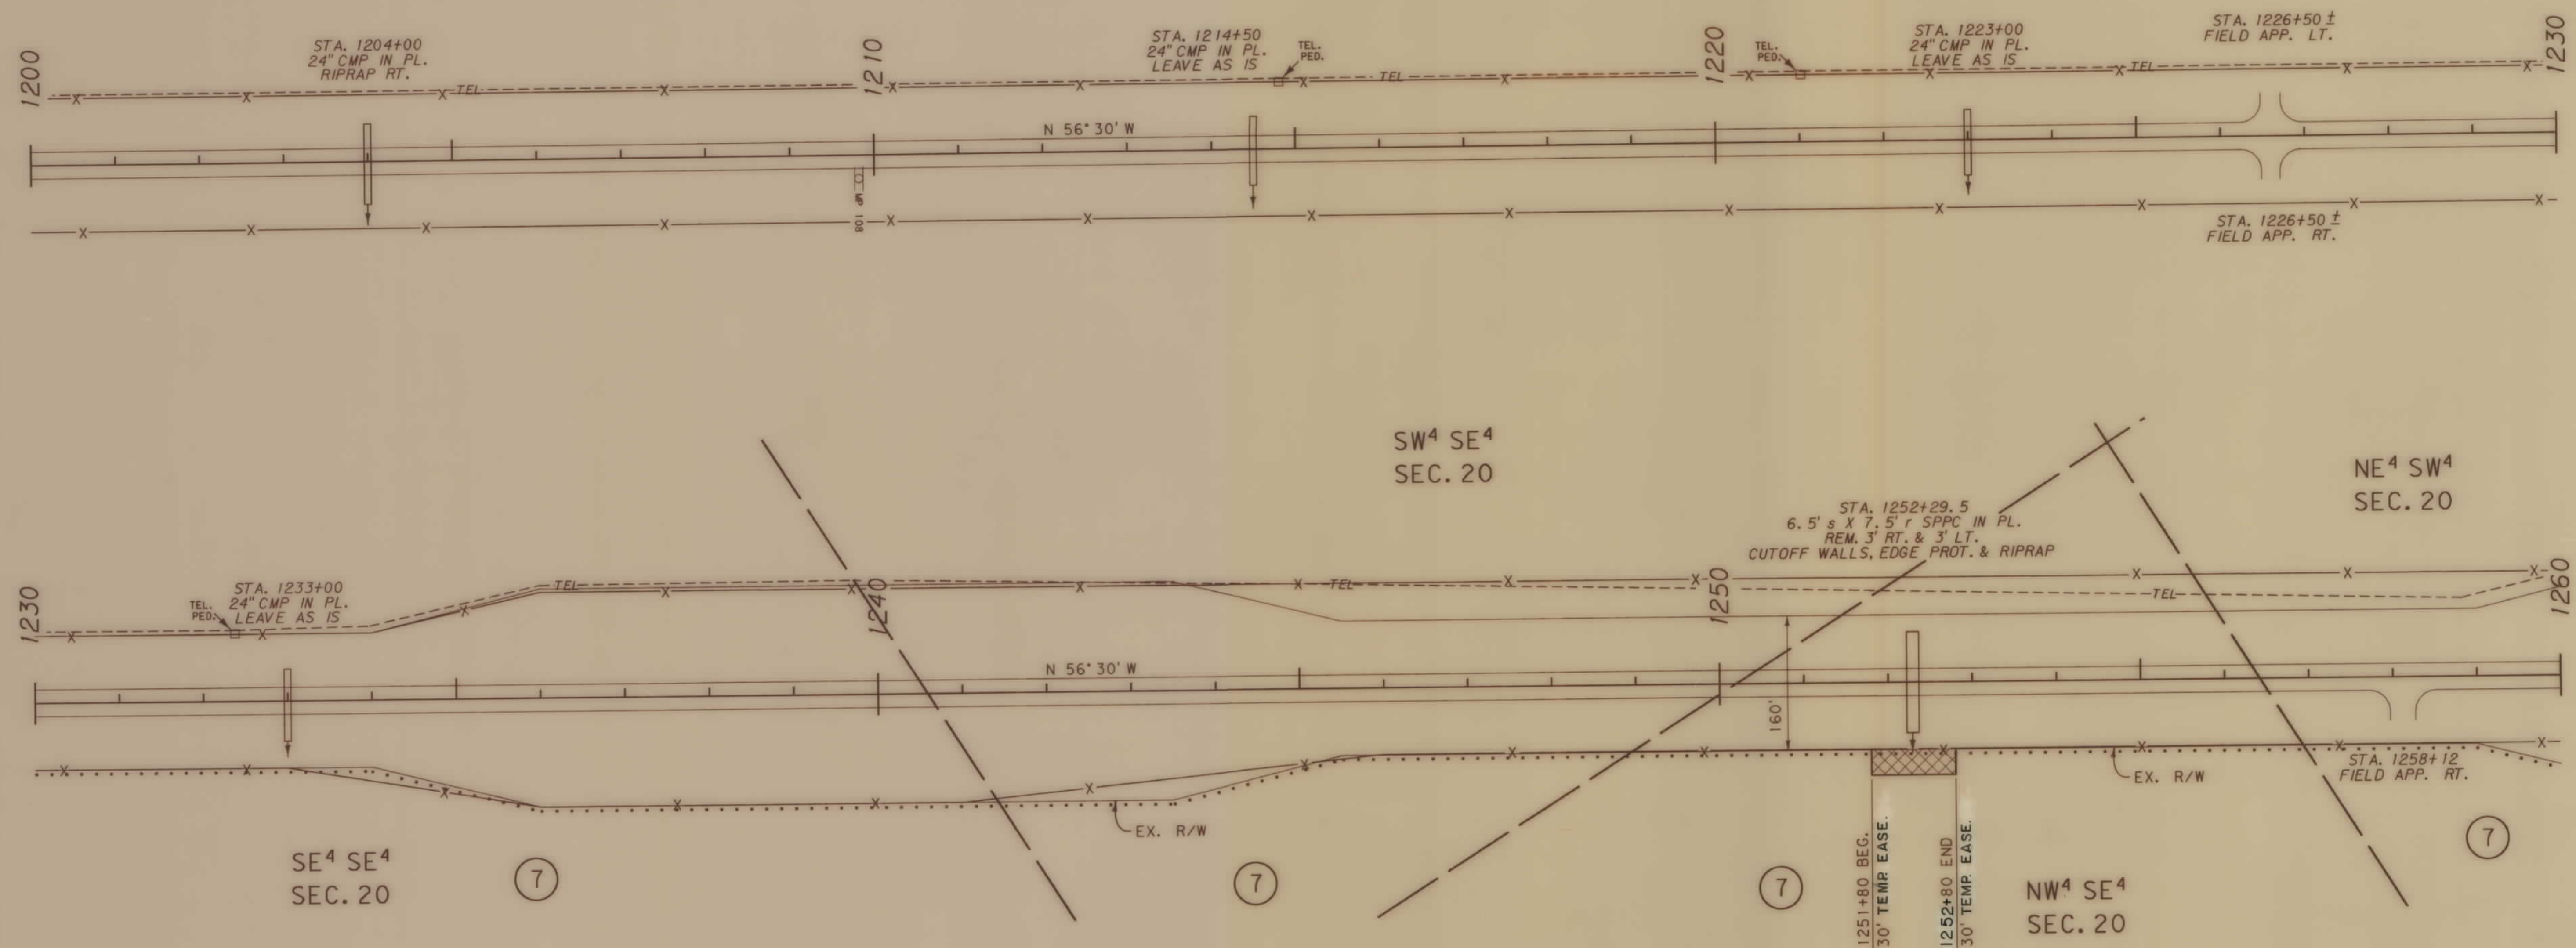[illegible]


ZGA0: [32, 6] 1209BRSP1. ROW

MONTANA
CADD

ARCHIVED - -
DRAWN - -
FILENAME

[illegible]

T 32 N R 10 W

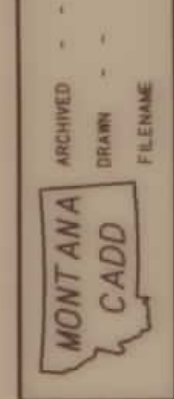

ZGA0: [32, 6] 1209BRSP1. ROW

