


OWNERSHIP

PARCEL	NAME	ADDRESS	TOTAL AREA	GROSS R/W AREA	EX. EASE. AREA	NET AREA	REMAINDER		CONST. PMT. AREA	EASE. AREA
							LEFT	RIGHT		
4	ROBERT W. FISHER	5934 HWY 93 S. CONNER, MT 59827	2.08 AC	0.65 AC		0.65 AC		1.43 AC		

STATE	RIGHT OF WAY ID.	SHEET NO.	TOTAL SHEETS
MONTANA	NH-F 7-1(85)16 F	2	
PROJECT NUMBER 1281-085			
CONNER N & S			

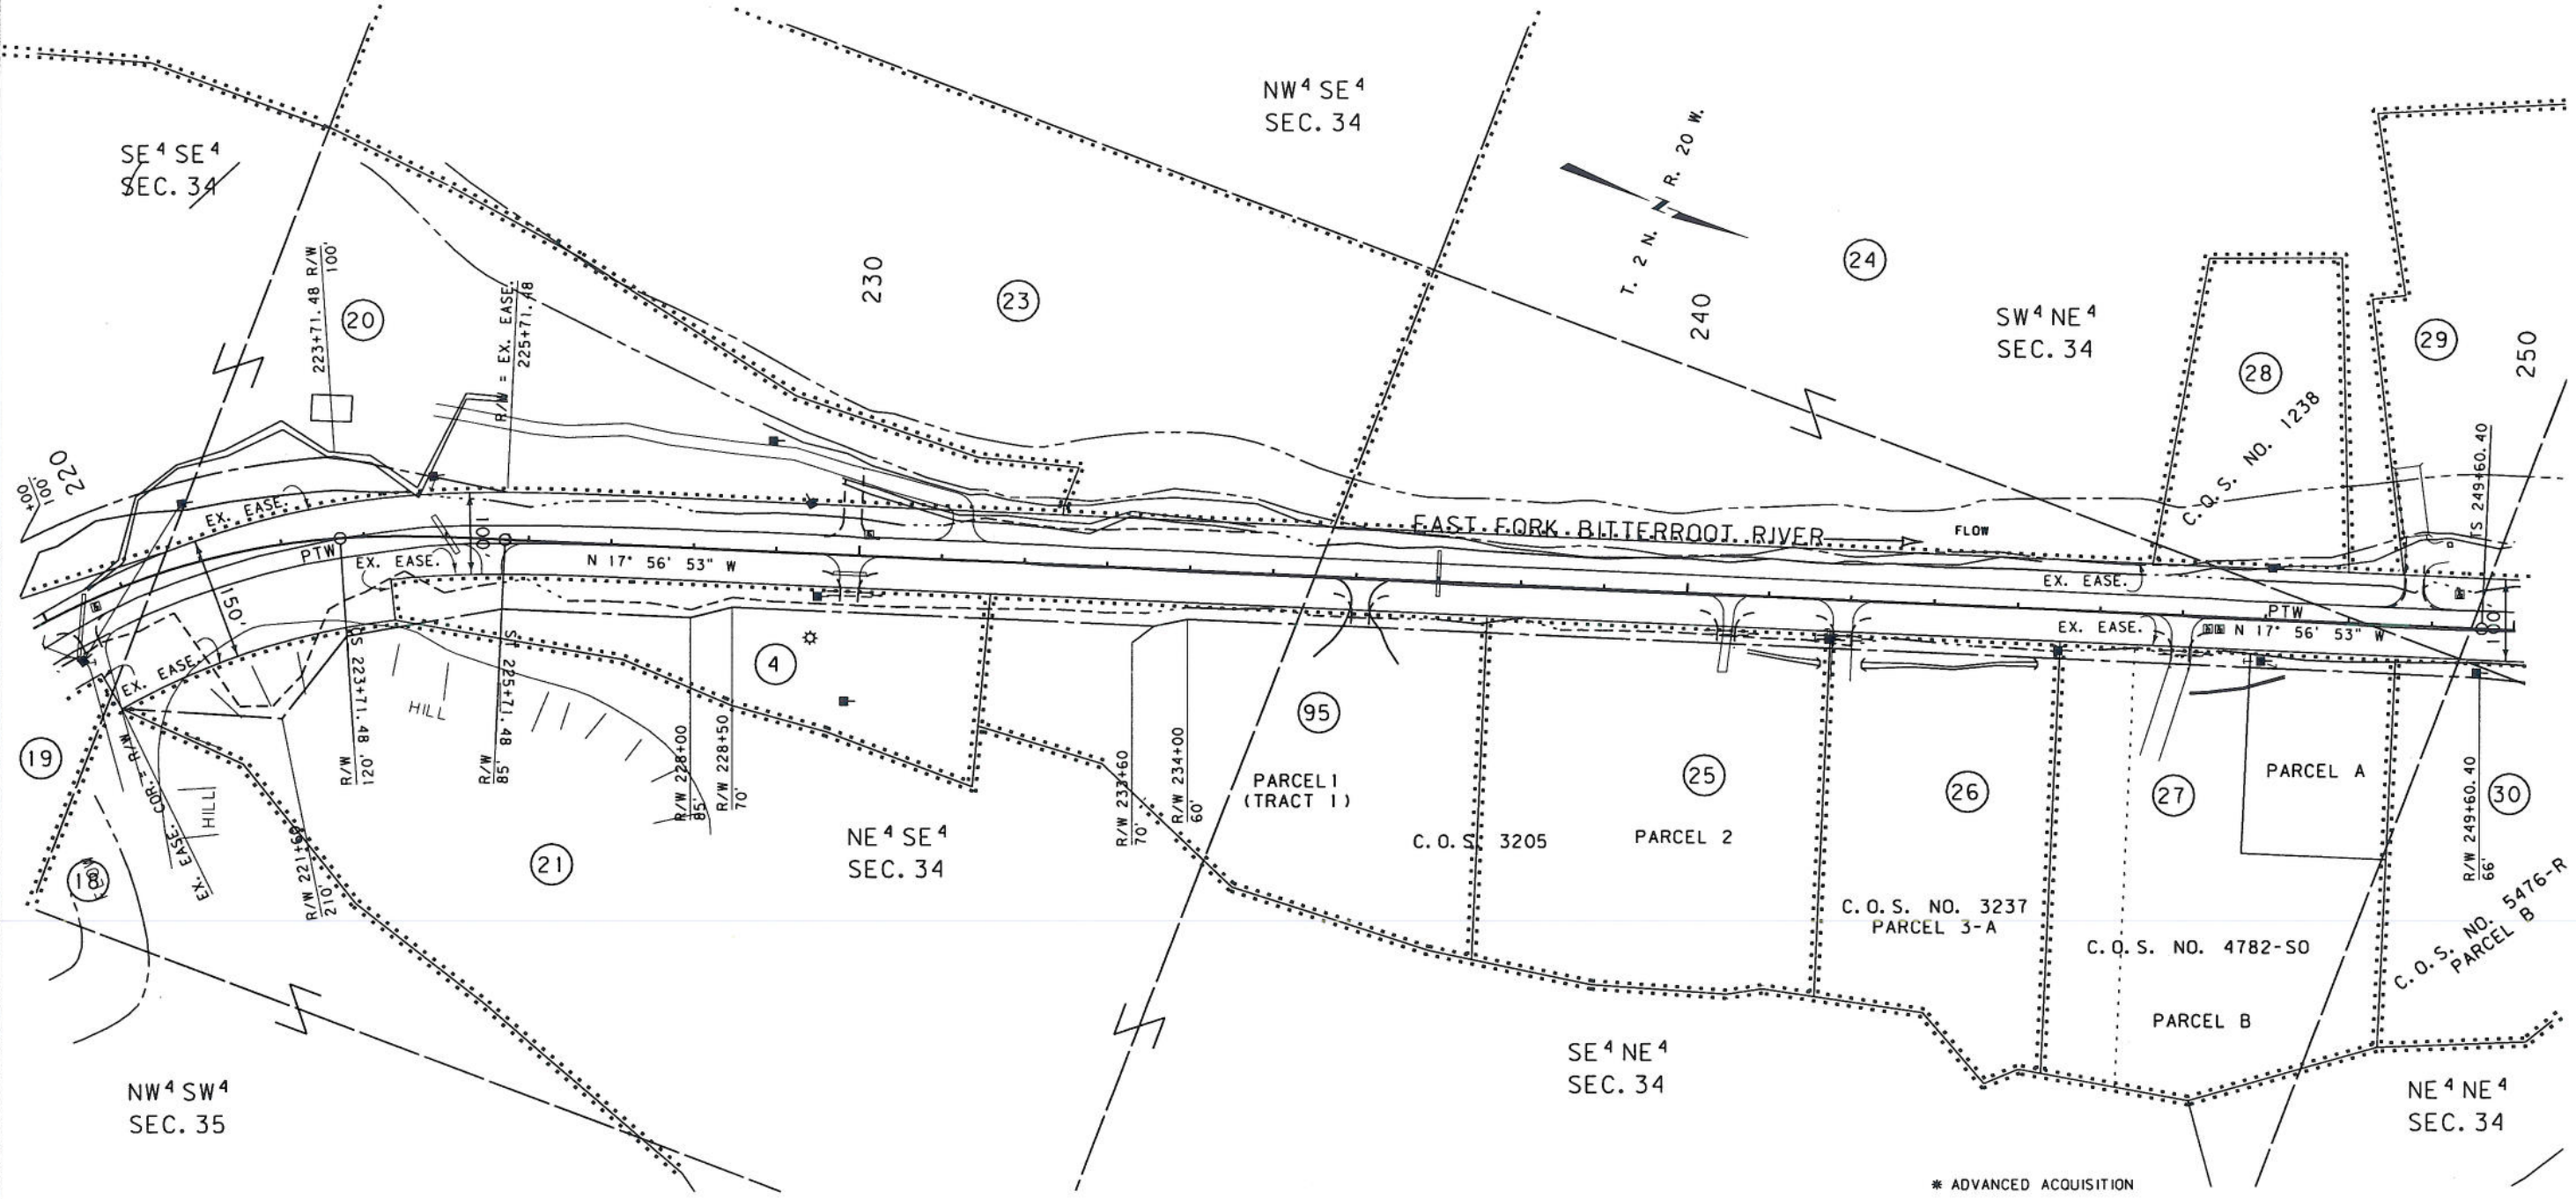

NOTES: 1. THE PROPOSED R/W LINE WHERE A SPIRAL CURVE TRANSITION IS USED IS A CHORD RATHER THAN A CONCENTRIC CURVE.
2. ALL STATIONS AND OFFSETS FOR R/W BREAKS ARE IN REFERENCE TO THE R/W BASELINE.

BACKSLOPE LIMITS INCLUDE ROUNDING	CUT SECTION
CONSTRUCTION LIMITS:	TOE OF FILL
FHWA/DOT APPROVAL * ADV. ACQ. 7-19-01	
MAP REVISED 6-2-10	

MONTANA
DEPARTMENT OF TRANSPORTATION
RIGHT OF WAY PLAN
RAVALLI COUNTY
SCALE:
0 50' 100' 200' 300'

