


RDROW

MONTANA
CADD

3
2

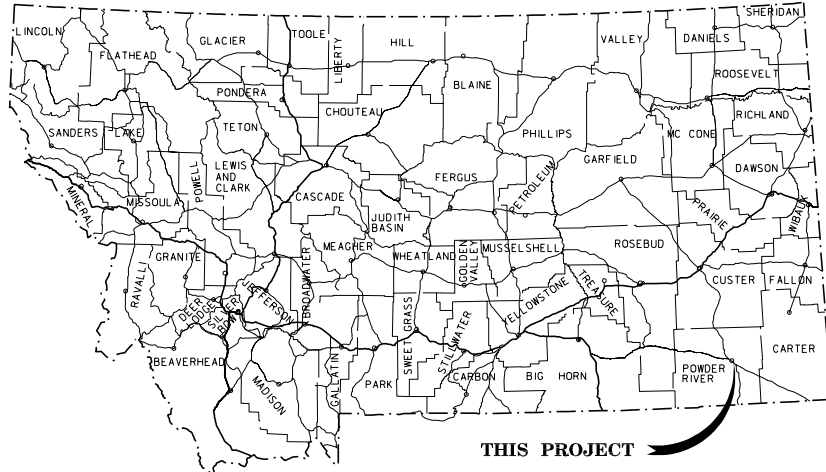


THIS PROJECT

MONTANA DEPARTMENT OF TRANSPORTATION

STATE	RIGHT OF WAY ID.	SHEET	TOTAL
		NO.	SHEETS
MONTANA	NH 23-2(25)76 F	1	49
PROJECT NUMBER 1517-025			
BROADUS - EAST			

RIGHT OF WAY PLAN OF FEDERAL AID PROJECT NH 23-2(25)76 F BROADUS - EAST POWDER RIVER COUNTY

24.8 Kilometers

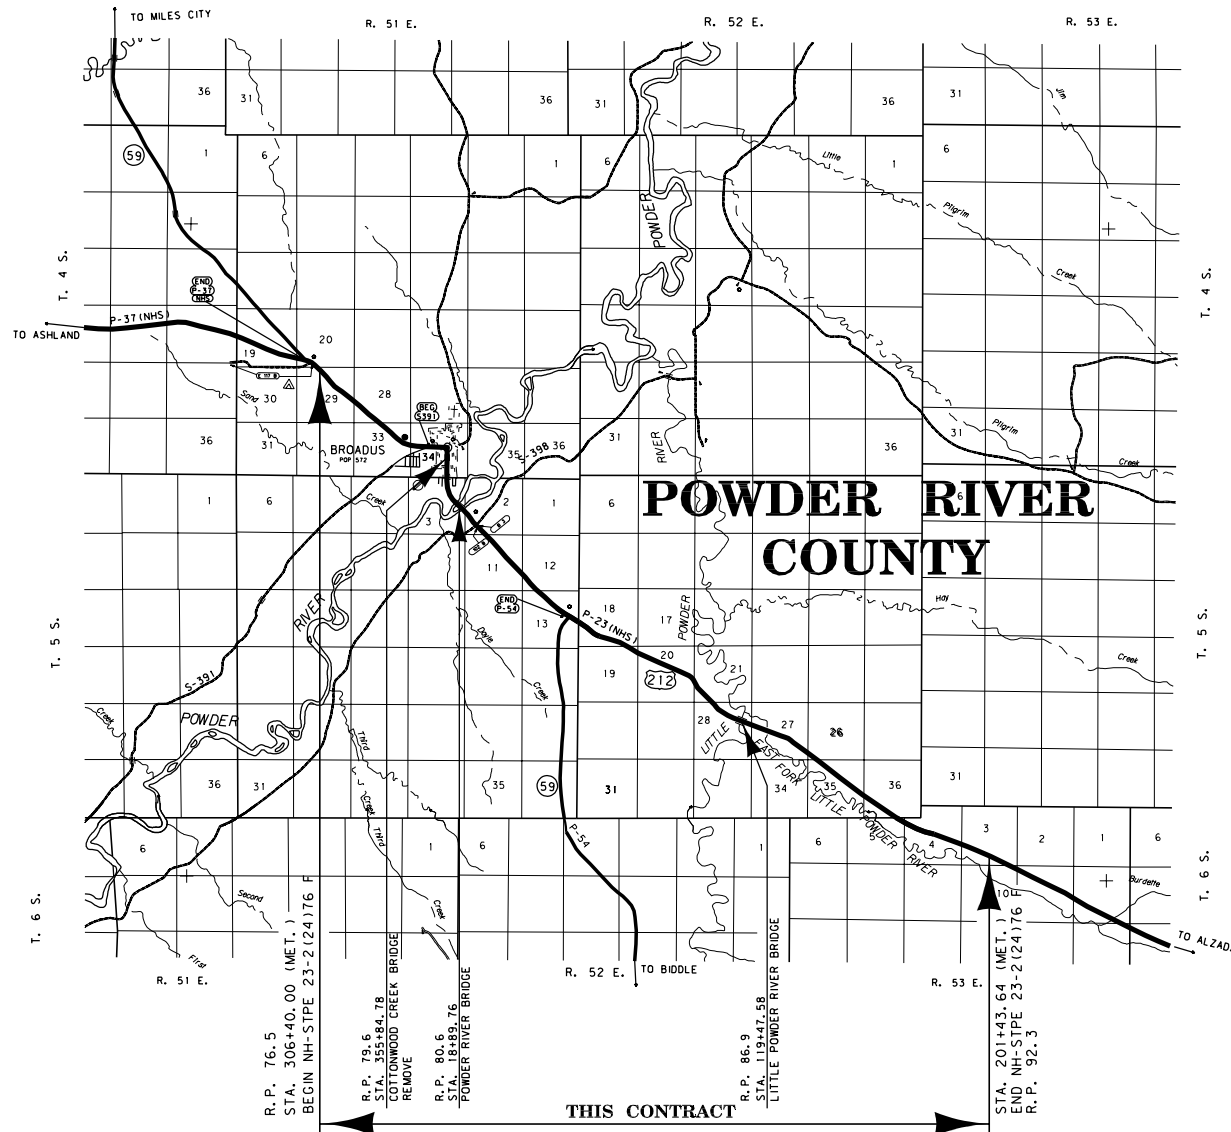

SEE SHEET NO. 2-4 FOR OWNERSHIP
NAMES, ADDRESSES, AREAS, ETC.

CONVENTIONAL SIGNS

PROPOSED RIGHT OF WAY LINE	---
EXISTING RIGHT OF WAY LINE	---
RAILROAD RIGHT OF WAY LINE	---
RIGHT OF WAY BASELINE	---
STK'D CENTERLINE	---
SECTION LINE	---
OWNERSHIP BOUNDARY	---
FULL ACCESS CONTROL	AG AG
LIMITED ACCESS CONTROL	///
EXISTING ACCESS CONTROL	///
PRESENT TRAVELED WAY (P.T.W.)	---
FENCE LINE	x x
EXISTING GUARDRAIL	- -
PROPOSED GUARDRAIL	- -
GATE IN FENCE	x x
CATTLE GUARD: EXIST. - PROPOSED	x x
SECTION CORNER	FOUND UNFOUND
1/4 SECTION CORNER	FOUND UNFOUND
CLOSING CORNER	FOUND UNFOUND
MEANDER CORNER	FOUND UNFOUND
CENTER OF SECTION	FOUND CALCULATED
RIGHT OF WAY MONUMENT	FOUND CALCULATED
PROPERTY CORNER PIN	FOUND CALCULATED
POWER POLE IN PLACE	FOUND CALCULATED
TELEPHONE POLE IN PLACE	FOUND CALCULATED
TELEGRAPH POLE IN PLACE	FOUND CALCULATED
LIGHT POLE	FOUND CALCULATED
PROPOSED CULVERT	FOUND CALCULATED
EXISTING CULVERT	FOUND CALCULATED
OUTLET DITCH	FOUND CALCULATED
INLET DITCH	FOUND CALCULATED
EXISTING DITCH	FOUND CALCULATED
CHANNEL CHANGES	FOUND CALCULATED
DITCH BLOCK	FOUND CALCULATED
RIPRAP	FOUND CALCULATED
BRIDGES	FOUND CALCULATED
RAILROADS	FOUND CALCULATED
PARCEL NUMBERS	FOUND CALCULATED
APPROACH: EXIST.- PROPOSED	FOUND CALCULATED

ASSOCIATED PROJECT ID.

NH-F 23-2(11)76 F PE

RELATED PROJECTS

DF 198(3), 262(D)
F262(8), S54(1), 262-A,
NRS317, RF407(4), F23-2
(4)80, NH23-2(6)64F

FHWAMDT APPROVAL 10-15-01 3-18-02
MAP REVISED

NOTES: 1. ALL MEASUREMENTS ARE METRIC EXCEPT AS NOTED

OWNERSHIP																			
PARCEL	NAME	ADDRESS	TOTAL	AREA	GROSS R/W AREA		EX. EASE. AREA		NET AREA		REMAINDER				CONST. PMT. AREA		EASE. AREA		SHEET NO.
			METRIC	ENGLISH	METRIC	ENGLISH	METRIC	ENGLISH	METRIC	ENGLISH	LEFT		RIGHT		METRIC	ENGLISH	METRIC	ENGLISH	
1	BROADUS COUNTRY CLUB, INC.	C/O DON HEIDEL, BROADUS, MT 59317	14.508 ha	35.851 AC	OWNER NOTIFICATION ONLY														12
2	GIB LLOYD, INC., A MT CORPORATION	PO BOX 245, BROADUS, MT 59317	129.463 ha	319.91 AC	2.881 ha	7.12 AC.	0	0	2.881 ha	7.12 AC.			126.582 ha	312.79 AC.					12-16
3	KENNETH E. SMITH, ETAL	OLIVE, MT 59343	0.009 ha	0.02 AC.	0.009 ha	0.02 AC.	0	0	0.009 ha	0.02 AC.									13
4	JEANNE GATLIN PORTWINE &		6.099 ha	15.07 AC.	0.397 ha	0.98 AC.	0	0	0.397 ha	0.98 AC.	5.702 ha	14.09 AC.							13
	RICHARD E. SPARKS	PO BOX 389, BROADUS, MT 59317																	
5	WILLIAM H. GAY & DINA H. GAY	HCR 59, BROADUS, MT 59317	2.266 ha	5.60 AC.	0.319 ha	0.79 AC.	0	0	0.319 ha	0.79 AC.			1.947 ha	4.81 AC.					13
6	T & C SMITH RANCH, INC.	HC 56 BOX 5602, BROADUS, MT 59317	1393.337ha	3443.01 AC	0.424 ha	1.05 AC.	0	0	0.424 ha	1.05 AC.	1392.913ha	3441.96 AC							13
7	LARRY THOMAS	HCR 59, BROADUS, MT 59317	89.135ha	220.257AC	0.528ha	1.31 AC.	0	0	0.528 ha	1.31AC	88.607ha	218.95AC			0.096ha	0.24AC			14, 15
7.1	TIM & GAYLENE FORTNER	HCR 89 BOX 15, BROADUS, MT 59317	12.121ha	29.95AC	0.804 ha	1.99 AC			0.804 ha	1.99AC	11.317ha	27.97AC			0.084ha	0.21AC			13, 14
8	TERRY M. & SHERRY A. CONSIDINE	PO BOX 179, BROADUS, MT 59317	6.147 ha	15.19 AC.	0.376 ha	0.93 AC.	0	0	0.376 ha	0.93 AC.	5.771 ha	14.26 AC.			0.105 ha	0.26 AC.			15
9	TERRY M. & JEFFREY D. CONSIDINE	PO BOX 179, BROADUS, MT 59317	10.952 ha	27.063 AC	0.600 ha	1.48 AC.	0	0	0.600 ha	1.48 ac.	10.352 ha	25.583 AC							15-16
10	FARMERS COOP ASSOC. OF GILLETTE, A WY	CORP. PO BOX 3001, GILLETTE, WY 82717	0.809 ha	2.0 AC.	0.234 ha	0.58 AC.	0	0	0.234 ha	0.58 AC.			0.576 ha	1.42 AC.					16
11	CINDY BUCKNER	PO BOX 431, BROADUS, MT 59317	0.809 ha	2.0 AC.	0.302 ha	0.75 AC.	0	0	0.302 ha	0.75 AC.	0.507 ha	1.25 AC.			0.090 ha	0.22 AC.			16
12	TONGUE RIVER ELECTRIC COOPERATIVE, INC.	ASHLAND, MT 59003	0.830 ha	2.05 AC.											0.038 ha	0.09 AC.			16
13	RANDALL, INCORPORATED	BOX 323, BROADUS, MT 59317	6012.454ha	14857.1 AC	3.478 ha	8.59 AC.	2.032 ha	5.02 AC.	1.446 ha	3.57 AC.	376.722 ha	930.90 AC.	5632.254ha	13917.61AC	0.025 ha	0.06 AC.			16-17
14	JAMES G. & SUSAN M. TOOKE		0.809 hha	2.0 AC.											0.039 ha	0.10 AC.			17
	C/D CLINT & LYNNE PEDERSEN	PO BOX 168, BROADUS, MT 59317																	
15	DARLENE GRANT, AKA RUTH DARLENE GRANT	PO BOX 214, BROADUS, MT 59317	0.469 ha	1.16 AC.											0.041 ha	0.10 AC.			17
16	FARMERS COOP ASSOC. OF GILLETTE WY, A	WY CORP. PO BOX 3001, GILLETTE, WY 82717	0.546 ha	1.35 AC.											0.039 ha	0.10 AC.			17
17	J & I, INC., A MONTANA CORPORATION	PO BOX 10, BROADUS, MT 59317	17.341 ha	42.85 AC.											0.010 ha	0.02 AC.			17
18	WAYNE N. & ANITA WETHERELT	BOX 149, BROADUS, MT 59317	0.809 ha	2.0 AC.	OWNER NOTIFICATION ONLY														17
19	J & I, INC., A MONTANA CORPORATION	PO BOX 10, BROADUS, MT 59317	18.287 ha	45.188 AC.											0.069 ha	0.17 AC.	0.027 ha	0.07 AC.	17
20	COPPS TRUE VALUE INC., A MT CORP.	BOX 525, BROADUS, MT 59317	0.569 ha	1.405 AC.											0.024 ha	0.06 AC.			17
21	EUNICE J. HEREFORD, ETAL	PO BOX 548, BROADUS, MT 59317	21.825 ha	53.93 AC.											0.012 ha	0.03 AC.			17
22	J & I, INC., A MONTANA CORPORATION	PO BOX 10, BROADUS, MT 59317	1.411 ha	3.487 AC.											0.030 ha	0.07 AC.			17
17, 19, 22	COMBINATION		37.039 ha	91.525 AC.											0.109 ha	0.26 AC.	0.027 ha	0.07 OC.	
23	THOMAS L. & J. EVELYN BALLARD WILLIAMS	BROADUS, MT 59317		1.35 AC.											0.020 ha	0.05 AC.			17
24	LINCOLN T. BEST	PO BOX 675, BROADUS, MT 59317	1.437 ha	3.55 AC.	0.215 ha	0.53 AC.	0.059 ha	0.15 AC.	0.156 ha	0.38 AC.			1.222 ha	3.02 AC.	0.021 ha	0.05 AC.			17-18
25	BERNARD J. CRANE 2/3, ELEANOR CRANE 1/3	PO BOX 249, MILES CITY, MT 59301	532.944 ha	1316.934 AC	0.585 ha	1.45 AC.	0	0	0.585 ha	1.45 AC.	532.359 ha	1365.489AC							17-18
26	BERNARD J. CRANE 2/3, ELEANOR CRANE 1/3	PO BOX 249, MILES CITY, MT 59301	1.930 ha	4.77 AC.	OWNER NOTIFICATION ONLY														18
27	BERNARD J. CRANE 2/3, ELEANOR CRANE 1/3	PO BOX 249, MILES CITY, MT 59301	18.146 ha	44.84 AC.	0.323 ha	0.80 AC.	0	0	0.323 ha	0.80 AC.			17.823 ha	44.04 AC.	0.141 ha	0.35 AC.			18-19
25, 26, 27	COMBINATION		553.020 ha	1366.544AC	0.908 ha	2.25 AC.	0	0	0.908 ha	2.25 AC.	532.359 ha	1315.484AC	19.753 ha	48.81 AC.	0.141 ha	0.35 AC.			
28	BROADUS BOOT & TACK INC.	PO BOX 483, BROADUS, MT 59317	0.130 ha	0.321 AC.	OWNER NOTIFICATION ONLY														18
29	BROADUS BOOT AND TACK INC.	PO BOX 483, BROADUS, MT 59317	1301 m²	14000 SF	OWNER NOTIFICATION ONLY														18
30	JEAN O. HOUGH C/D STEPHEN HELD	PO BOX 3, BROADUS, MT 59317	1951 m²	21000 SF	OWNER NOTIFICATION ONLY														18-19
31	CHARLES A. & ROSALIE J. MILLER	BROADUS, MT 59317	1951 m²	21000 SF	OWNER NOTIFICATION ONLY														18
																			19
32	DONALD R. & CHERYL L. McDOWELL	PO BOX 367, BROADUS, MT 59317		21000 SF	OWNER NOTIFICATION ONLY														19
33	WILLIAM O. & KATHERINE BAHNY	PO BOX 4895, HELENA, MT 59604		7000 SF	OWNER NOTIFICATION ONLY														19
34	POWDER RIVER LODGE 135 AF & AM	PO BOX 51, BROADUS, MT 59317-0051		7000 SF	OWNER NOTIFICATION ONLY														19
35	JEAN O. HOUGH	PO BOX 483, BROADUS, MT 59317		14000 SF	OWNER NOTIFICATION ONLY														19
	C/D STEPHEN HELD	701 SOUTH PARK, BROADUS, MT 59317																	
36	STEPHEN HELD	221 WEST WILSON ST., BROADUS, MT 59317		14000 SF	OWNER NOTIFICATION ONLY														19-20
37	STEPHEN HELD	721 SOUTH PARK ST., BROADUS, MT 59317		7000 SF	OWNER NOTIFICATION ONLY														19-20
38	JEAN O. HOUGH	PO BOX 69, BROADUS, MT 59317		10500 SF	OWNER NOTIFICATION ONLY														19-20
	C/D STEPHEN HELD	701 SOUTH PARK, BROADUS, MT 59317																	
39	FARMERS COOP ASSOCIATION OF GILLETTE		3902 m²	42000 SF	OWNER NOTIFICATION ONLY														19-20
	A WYOMING CORPORATION	PO BOX 3001, GILLETTE, WY 82717																	
40	POWDER RIVER COUNTY				OWNER NOTIFICATION ONLY														19-20
41	ROBERT D. McCURDY	PO BOX 47, BROADUS, MT 59317			OWNER NOTIFICATION ONLY														19-20
42	LARRY F. & MARILYN M. WOOLSTON	BROADUS, MT 59317		28000 SF	OWNER NOTIFICATION ONLY														19-20
43	JOANN CUNNINGHAM & HAROLD J. MILLER, JR.	PO BOA 547, BROADUS, MT 59317		14000 SF	OWNER NOTIFICATION ONLY														20
44	JOHN & CATHERINE GIACOMETTO	PO BOX 7, BELLE CREEK, MT 59317		10500SF	OWNER NOTIFICATION ONLY														20
45	LLOYD H. & DOROTHY H. NALLEY	PO BOX 87, BROADUS, MT 59317	1301 m²	10500 SF	OWNER NOTIFICATION ONLY														20
	AKA DOROTHY NALLEY																		
46	KENNETH ROGERS	BIDDLE, MT 59314	2601 m²	28000 SF													341 m²	3670 SF	20

STATE	RIGHT OF WAY ID.	SHEET NO.	TOTAL SHEETS
MONTANA	NH 23-2(25)76 F	2	49
PROJECT NUMBER 1517-025			
BROADUS - EAST			
MONTANA DEPARTMENT OF TRANSPORTATION			
RIGHT OF WAY PLAN			
POWDER RIVER COUNTY			

NOTES: 1. ALL MEASUREMENTS ARE METRIC EXCEPT AS NOTED
2. THE PROPOSED R/W LINE WHERE A SPIRAL CURVE TRANSITION IS USED IS A CHORD RATHER THAN A CONCENTRIC CURVE.
3. THE ENGLISH AREAS ARE FOR INFORMATIONAL PURPOSES ONLY.
4. ALL STATIONS AND OFFSETS FOR R/W BREAKS ARE IN REFERENCE TO THE R/W BASELINE.

BACKSLOPE LIMITS INCLUDE ROUNDING
CONSTRUCTION LIMITS: CUT SECTION TOE OF FILL
FHWA/DOT APPROVAL 10-15-01, 03-18-02,
MAP REVISED 12-21-01, 1-23-02 1-25-02
2-11-02 03-27-02, 04-09-02, 05-08-02,
05-20-02, 07-29-02, 11-04-02.

MONTANA DEPARTMENT OF TRANSPORTATION
MIDTSTAR
MONTANA CADD

RD ROW

6/14/2010 2:23:36 PM
C:\dgn\1517\own_row
3
2
1
DPS - U2380

OWNERSHIP																			
PARCEL	NAME	ADDRESS	TOTAL	AREA	GROSS R/W AREA		EX. EASE. AREA		NET AREA		REMAINDER				CONST. PMT. AREA		EASE. AREA		SHEET NO.
			METRIC	ENGLISH	METRIC	ENGLISH	METRIC	ENGLISH	METRIC	ENGLISH	LEFT		RIGHT		METRIC	ENGLISH	METRIC	ENGLISH	
47	HAZEL MARIE PORTWINE	PO BOX 348, BROADUS, MT 59317	1301 m²	14000 SF											34 m²	366 SF			20
48	SYLVIA J. ZIMMER	PO BOX ,BROADUS, MT 59317	650 m²	7000 SF	OWNER NOTIFICATION ONLY														20
49	HOWARD K. ROOSE & LINDA M. ROOSE	6003 HILLVIEW WAY, MISSOULA, MT 59803	2601 m²	28000 SF	159 m²	1711 SF		0		0	159 m²	1711 SF	2442 m²	26285 SF			91 m²	980 SF	20
50	CITY OF BROADUS	BROADUS, MT 59317															653 m²	7029 SF	20-21
51	ROBERT D. & MARY McCURDY	BROADUS, MT 59317	1301 m²	14000 SF													182 m²	1959 SF	20
52	ETHEL WEBSTER	PO BOX 414, BROADUS, MT 59317	1301 m²	14000 SF													91 m²	980 SF	21
53	AMSDEN, L.L.C., A MT LIMITED LIABILITY	CO. PO BOX 1, BROADUS, MT 59317	1301 m²	14000 SF													91 m²	980 SF	21
54	AMSDEN, L.L.C., A MT LIMITED LIABILITY	CO. PO BOX 1, BROADUS, MT 59317	650 m²	7000 SF													46 m²	495 SF	21
55	AMSDEN, L.L.C., A MT LIMITED LIABILITY	CO. PO BOX 1, BROADUS, MT 59317	650 m²	7000 SF													46 m²	495 SF	21
56	BERLY McClURE	1280 OLMSTEAD, RECLUSE, WY 82725		37886 SF	OWNER NOTIFICATION ONLY														21
57	ROBERT O.,SR & MILDRED C. WASHINGTON	BROADUS, MT 59317	6602 m²	71065.3 SF											209 m²	2250 SF			21
58	BERYL L. & MERLA L. McClURE	1082 BAY HORSE RD., RECLUSE, WY 82725		30296 SF	OWNER NOTIFICATION ONLY														21
59	TERRY M. CONSIDINE	BROADUS, MT 59317	676 m²	7275 SF													74 m²	797 SF	21
60	BETTY L. STABIO	PO BOX 507, BROADUS, MT 59317	4504 m²	48482 SF													169 m²	1819 SF	21
	C/D GARY J. & THERESA A. ALDERMAN	PO BOX 613, BROADUS, MT 59317																	
61	WENDY MARIE VALLEJO, A/K/A WENDY M.	VALLEJO PO BOX 600, BROADUS, MT 59317		37878.75 SF	OWNER NOTIFICATION ONLY														21
62	RASHELLE L. HANSEN & JAMES T. HANSEN	811 SOUTH PARK, BROADUS, MT 59317	2914 m²	31363 SF													137 m²	1475 SF	21
63	BERLY McClURE	1280 OLMSTEAD, RECLUSE, WY 82725		22727 SF	OWNER NOTIFICATION ONLY														21
64	STEPHEN HELD	PO BOX 3,BROADUS, MT 59317	4047 m²	43560 SF													256 m²	2756 SF	21
65	BEVERLY ROGERS	PO BOX 211, BROADUS, MT 59317		0.3477 AC.	OWNER NOTIFICATION ONLY														21
66	VELMA J. STERLING	PO BOX 116, BROADUS, MT 59317		22465 SF	OWNER NOTIFICATION ONLY														21
67	KEN GRESLIN & DELLA GRESLIN	708 S. PARK, BROADUS, MT 59317		37989 SF	OWNER NOTIFICATION ONLY														21
68	LLK, INC.	PO BOX 512, BROADUS, MT 59317	4128 m²	44431 SF													272 m²	2928 SF	21
69	BETTY SMITH, PAMELIA SANBURN	PO BOX 147,ROZET, WY 82727		7700 SF	OWNER NOTIFICATION ONLY														21
	(AKA PAMELA), & PATTY L. SMITH SAMUEL	SON BROADUS, MT 59317																	21
70	MARTIN H. & JOYCE M. DRANE	PO BOX 35, BROADUS, MT 59317		15143.1 SF	OWNER NOTIFICATION ONLY														21
71	STEVEN B. & LEANN K. RHODES	PO BOX 204, BROADUS, MT 59317		6.19 AC.	OWNER NOTIFICATION ONLY														21-22
72	ALLEN E. & VICKIE L. DRANE	PO BOX 343, BROADUS, MT 59317	12400 m²	133468 SF													46 m²	496 SF	21
73	DON G. & DOROTHY NASH	PO BOX 50, BROADUS, MT 59317	1266 m²	13625 SF													19 m²	205 SF	21
74	CAROLE L. BARVERO	BOX 32, BOYES, MT 59316		0.313 AC.	OWNER NOTIFICATION ONLY														21
75	ROBERT JR, & ILLA DEE TALCOTT	BOX 391, BROADUS, MT 59317			OWNER NOTIFICATION ONLY														21
76	TALCOTT HONEY CO., C/D JAMES D.,				OWNER NOTIFICATION ONLY														21
77	MICHELLE M., & DONALD D. SIMPSON	115 S. SIXTH, MILES CITY, MT 59301																	
78	ROBERT JR. & ILLA DEE TALCOTT	BOX 391, BROADUS, MT 59317			OWNER NOTIFICATION ONLY														21-22
79	ASSEMBLIES OF GOD MT DIST. COUNCIL	BOX 574,BROADUS, MT 59317			OWNER NOTIFICATION ONLY														22
80	ROGER STABIO	2504 BETH DR., BILLINGS, MT 59102			OWNER NOTIFICATION ONLY														22
81	DAVID T. STABIO	BROADUS, MT 59317			OWNER NOTIFICATION ONLY														22
82	ROGER STABIO	2504 BETH DR., BILLINGS, MT 59102			OWNER NOTIFICATION ONLY														22
83	CHARLES L. & SHIRLEY E. RUSSELL	130 WEST KEAT #28, MISSOULA, MT 59801			OWNER NOTIFICATION ONLY														22
84	CHARLES L. & SHIRLEY E. RUSSELL	BOX 88, BROADUS, MT 59317			11.359 ha	28.07 AC.	0.118 ha	0.29 AC.	11.241 ha	27.78 AC.					0.177 ha	0.44 AC.			22-32, 34
83,84	COMBINATION	BOX 88, BROADUS, MT 59317	4719.176ha	11661.34AC	11.359 ha	28.07 AC.	0.118 ha	0.29 AC.	11.241 ha	27.78 AC.	4706.156ha	11629.17AC	1.661 ha	4.10 AC.	0.177 ha	0.44 AC.			22
85	CHARLES L. RUSSELL	BOX 88, BROADUS, MT 59317	991.042 ha	2448.919AC	8.723 ha	21.56 AC.	0.161 ha	0.40 AC.	8.562 ha	21.16 AC.					982.319 ha	2427.364 AC	0.063 ha	0.16 AC.	23-26
86	POWDER RIVER COUNTY	BROADUS, MT 59317			OWNER NOTIFICATION ONLY														23
87	P.R.SYSTEMS(IRREVOCABLE TRUST)	BOX 94314, LAS VEGAS, NV 89193	3.064 ha	7.57 AC.	0.203 ha	0.50 AC.	0	0	0.203 ha	0.50 AC.	2.861 ha	7.07 AC.							23-24
88	DOYLE CREEK RANCH, LTD., A MT CORP.	HC 82, BOX 35, BROADUS, MT 59317			2.631 ha	6.50 AC.	0	0	2.631 ha	6.50 AC.					7.146 ha	17.66 AC.			26-27
89	ALFRED P. & MARGARET A. BUCHOLTZ	7742 MONTROE ST., FOREST PARK, IL 60130	259.000 ha	640.00 AC.	4.471 ha	11.04 AC.	1.897 ha	4.69 AC.	2.574 ha	6.36 AC.	3.514 ha	8.68 AC.	251.015 ha	620.28 AC.					27-28
	KATHLEEN L. BUCHOLTZ	OAK PARK, IL																	
	KENNETH BUCHOLTZ, ETAL	TUCSON, ARIZONA																	
90	DOYLE CREEK RANCH, LTD., A MT CORP.	HC 82, BOX 35, BROADUS, MT 59317			0.747 ha	1.85 AC.	0	0	0.747 ha	1.85 AC.									28-29
91	DOYLE CREEK RANCH, LTD., A MT CORP.	HC 82, BOX 35, BROADUS, MT 59317			0.912 ha	2.25 AC.	0	0	0.912 ha	2.25 AC.					0.195 ha	0.48 AC.			29-32
92	DOYLE CREEK RANCH, LTD., A MT CORP.	HC 82, BOX 35, BROADUS, MT 59317			0.089 ha	0.22 AC.	0	0	0.089 ha	0.22 AC.									29
88,90-92	COMBINATION		2043.011ha	5048.39 AC	4.655 ha	11.50 AC.	0	0	4.655 ha	11.50 AC.					2038.356ha	5036.89 AC	0.195 ha	0.48 AC.	
93	T & C SMITH RANCH INC.	HC 56, BOX 5602, BROADUS, MT 59317	341.727 ha	844.43 AC	20.153 ha	49.80 AC.	0	0	20.153 ha	49.80 AC.	37.962 ha	93.81 AC.	283.612 ha	700.82 AC.	3.099 ha	7.66 AC.	*0.447 ha	*1.10 AC.	32-36
	C/D THEODORE R. SMITH & ELLEN L. SMITH																		
94	L. CRAIG & DANA O' GORMAN	BROADUS, MT 59317	1.068 ha	2.64 AC.	OWNER NOTIFICATION ONLY														32
95	SAMPSON FAMILY RANCH, INC.				5.504 ha	13.60 AC.	3.373 ha	8.33 AC.	2.131 ha	5.27 AC.	272.482 ha	673.32 AC	593.789 ha	1467.28 AC	0.155 ha	0.38 AC.			35-40
	% EMILY BROWNFIELD	HC 49, BOX 14, HAMMOND, MT 59332																	
96	FRANK P. & VIRGINIA L. ROBINSON	HC 56, BROADUS, MT 59317	6.407 ha	15.833 AC.	0.115 ha	0.28 AC.	0	0	0.115 ha	0.28 AC.	6.292 ha	15.548 AC.							36-37

* EASEMENT TO BE ACQUIRED AT 97+60 0.447 ha(1.10 AC.) IN THE NAME OF CHARLES L. & SHIRLEY E. RUSSELL (PARCEL 83)

- NOTES: 1. ALL MEASUREMENTS ARE METRIC EXCEPT AS NOTED
2. THE PROPOSED R/W LINE WHERE A SPIRAL CURVE TRANSITION IS USED IS A CHORD RATHER THAN A CONCENTRIC CURVE.
3. THE ENGLISH AREAS ARE FOR INFORMATIONAL PURPOSES ONLY.
4. ALL STATIONS AND OFFSETS FOR R/W BREAKS ARE IN REFERENCE TO THE R/W BASELINE.

BACKSLOPE LIMITS INCLUDE ROUNDING
CONSTRUCTION LIMITS: CUT SECTION
TOE OF FILL

FHWA/DOT APPROVAL 10-15-01, 03-18-02,
MAP REVISED 04-09-02, 05-08-02, 05-20-02,
06-17-02, 07-29-02, 11-04-02 7-07-03.

MONTANA
DEPARTMENT OF TRANSPORTATION

RIGHT OF WAY PLAN
POWDER RIVER COUNTY

STATE	RIGHT OF WAY ID.	SHEET NO.	TOTAL SHEETS
MONTANA	NH 23-2(25)76 F	3	49
PROJECT NUMBER 1517-025			

BROADUS - EAST

MDT MONTANA DEPARTMENT
OF TRANSPORTATION

MONTANA
CADD

BROW

```
c:\dgn\1517own.row
6/14/2010
2:23:38 PM
1 2 3 CPS - U2380
```

OWNERSHIP																			
PARCEL	NAME	ADDRESS	TOTAL	AREA	GROSS R/W	AREA	EX. EASE. AREA		NET AREA		REMAINDER				CONST. PMT. AREA		EASE. AREA		SHEET NO.
			METRIC	ENGLISH	METRIC	ENGLISH	METRIC	ENGLISH	METRIC	ENGLISH	LEFT		RIGHT		METRIC	ENGLISH	METRIC	ENGLISH	
											METRIC	ENGLISH	METRIC	ENGLISH					
97	NANCY NORVALL, AKA NANCY SAMPSON &	NANCY GRANT BROADUS, MT 59317	10.559 ha	26.09 AC.	0.467 ha	1.15 AC.	0	0	0.467 ha	1.15 AC.			10.092 ha	24.94 AC.					39
98	NANCY NORVALL, AKA NANCY SAMPSON &	NANCY GRANT BROADUS, MT 59317	3.322 ha	8.21 AC.	0.730 ha	1.80 AC.	0	0	0.730 ha	1.80 AC.	2.592 ha	6.40 AC.							39
97,98	COMBINATION		13.881 ha	34.3 AC.	1.197 ha	2.95 AC.	0	0	1.197 ha	2.95 AC.	2.592 ha	6.40 AC.	10.092 ha	24.94 AC.					
99	SAMPSON FAMILY RANCH, INC.				1.391 ha	3.44 AC.	0	0	1.391 ha	3.44 AC.									
	½ EMILY BROWNFIELD	HC 49, BOX 14, HAMMOND, MT 59332																	39,40
100	JAMES SAMPSON	2651 ESSEX RD., PIERRE, SD 57501-5652			OWNER NOTIFICATION ONLY														40
101	JAMES SAMPSON	2651 ESSEX RD., PIERRE, SD 57501-5652			0.387 ha	0.96 AC.	0	0	0.387 ha	0.96 AC.	0.059 ha	0.15 AC.							40
100,101,	110 COMBINATION		15.257 ha	37.7 AC.	0.387 ha	0.96 AC.	0	0	0.387 ha	0.96 AC.	0.059 ha	0.15 AC.	14.811 ha	36.60 AC.					
102	JOHN E. NISLEY REVOCABLE TRUST				1.707 ha	4.218 AC.	0	0	1.707 ha	4.218 AC.	121.187 ha	299.460 AC			0.040 ha	0.10 AC.			40,41
	ALTHEA M. NISLEY REVOCABLE TRUST																		
	JOHN E. & ALTHEA M. NISLEY TRUSTEE'S	HCR 56, BROADUS, MT 59317																	
103	JOHN E. NISLEY REVOCABLE TRUST												4.378 ha	10.818 AC.	0.114 ha	0.28 AC.	0.014 ha	0.03 AC.	40,41
	ALTHEA M. NISLEY REVOCABLE TRUST																		
	JOHN E. & ALTHEA M. NISLEY TRUSTEE'S	HCR 56, BROADUS, MT 59317																	
104	SAMPSON FAMILY RANCH, INC.				5.393 ha	13.33 AC.	0	0	5.393 ha	13.33 AC.	65.679 ha	162.30 AC			0.050 ha	0.12 AC.			41-43
	½ EMILY BROWNFIELD	HC 49, BOX 14, HAMMOND, MT 59332																	
95,99,	104 COMBINATION		955.767 ha	2361.753AC	10.897 ha	26.93 AC.	3.373 ha	8.33 AC.	7.524 ha	18.60 AC.	350.900 ha	867.09 AC	593.789 ha	1467.28 AC	0.050 ha	0.50 AC.			
105	STATE OF MONTANA DNRC	HELENA, MT 59620	258.997 ha	640.00 AC.	9.131 ha	22.56 AC.	5.346 ha	13.22 AC.	3.785 ha	9.35 AC.	223.752 ha	552.91 AC.	26.113 ha	64.53 AC.	0.011 ha	0.03 AC.			43-45
106	JOHN E. NISLEY REVOCABLE TRUST				0.425 ha	1.05 AC.	0	0	0.425 ha	1.05 AC.					0.175 ha	0.43 AC.			44-49
	ALTHEA M. NISLEY REVOCABLE TRUST																		
	JOHN E. & ALTHEA M. NISLEY TRUSTEE'S	HCR 56, BROADUS, MT 59317																	
107	JOHN E. NISLEY REVOCABLE TRUST				9.024 ha	22.30 AC.	0	0	9.024 ha	22.30 AC.					0.136 ha	0.34 AC.			45-49
	ALTHEA M. NISLEY REVOCABLE TRUST																		
	JOHN E. & ALTHEA M. NISLEY TRUSTEE'S	HCR 56, BROADUS, MT 59317																	
102,103,	106, 107 COMBINATION				11.156 ha	27.57 AC.	0	0	11.156 ha	27.57 AC.					0.465 ha	1.15 AC.	0.014 ha	0.03 AC.	
108	DANIEL DAVID NISLEY																		49
	½ DAVE & PAM NISLEY	HC 56, BOX 8, BROADUS, MT 59317	454.586 ha	1123.31 AC	OWNER NOTIFICATION ONLY														
109	T & C SMITH RANCH, INC. A MT				OWNER NOTIFICATION ONLY														36
	C/D THEODORE R. SMITH & ELLEN L. SMITH	HC 56, BOX 5602, BROADUS, MT 59317																	
110	JAMES SAMPSON	2651 ESSEX RD., PIERRE, SD 57501-5652			OWNER NOTIFICATION ONLY														39
111	CARRIE M. TRAUTMAN, KATHERYN FRDERICKA				OWNER NOTIFICATION ONLY														19
	BEAN, ELLA BERRY LEWIS																		
112	UNKNOWN				*0.052 ha	*0.13 AC.	0	0	0.052 ha	0.13 AC.									27
2S1	GILBERT LLOYD	OAC PMT 40264			NEGOTIATION														13
2S2	R-B STORY	OAC PMT 3406			NEGOTIATION														15
8S1	WAVIN' INC.	OAC PMT 40282			NEGOTIATION														15
2S3	OBIE MEDIA CORP.	OAC PMT 8882			NEGOTIATION														15
9S1	BROADUS MEATS	OAC PMT N/A - ON PREMISE			NEGOTIATION														15
10S1	LAMAR ADVERTISING	OAC PMT 40092			NEGOTIATION														16
10S2	CENEX	OAC PMT N/A - ON PREMISE			NEGOTIATION														16
13S1	POWDER RIVER C CLUB	OAC PMT 40060			NEGOTIATION														16
14S1	BROADUS VETERINARY CLINIC	OAC PMT N/A - ON PREMISE			NEGOTIATION														17
27S1	PAT CUNNINGHAM	OAC PMT 40078			NEGOTIATION														18
25S1	ALDERMAN OIL CO.	OAC PMT 40183			NEGOTIATION														18
27S2	POWDER RIVER TAXIDERMY	OAC PMT 40143			NEGOTIATION														18
25S2	DARE PROGRAM	OAC PMT N/A - ON PERMISE			NEGOTIATION														18
88S1	VICTOR PHILLIPPI	OAC PMT 6010			NEGOTIATION														27
104S1	MONTANA COWBELLS EAT BEEF	OAC PMT N/A - ON PREMISE			NEGOTIATION														41
												</							

*TO BE ACQUIRED AS A QUIT CLAIM DEED FROM DOYLE CREEK RANCH, LTD., A MT CORP.

NOTES: 1. ALL MEASUREMENTS ARE METRIC EXCEPT AS NOTED

2. THE PROPOSED R/W LINE WHERE A SPIRAL CURVE TRANSITION IS USED IS A CHORD RATHER THAN A CONCENTRIC CURVE.

3. THE ENGLISH AREAS ARE FOR INFORMATIONAL PURPOSES ONLY.

4. ALL STATIONS AND OFFSETS FOR R/W BREAKS ARE IN REFERENCE TO THE R/W BASELINE.

BACKSLOPE LIMITS INCLUDE ROUNDING CONSTRUCTION LIMITS:		TOP OF CUT  CUT SECTION TOE OF FILL
FHWA/DOT APPROVAL		10-15-01, 03-18-02,
MAP REVISED		03-27-02, 04-09-02, 05-08-02, 07-29-02, 08-07-02, 10-25-02, 11-04-02,

[illegible]



R D R O W

C:\dgn\1517.su01.row
6/14/2010
2:23:43 PM
2 CPS - U2380

STATE	RIGHT OF WAY ID.	SHEET NO.	TOTAL SHEETS
MONTANA	NH 23-2(25)76 F	5	49
PROJECT NUMBER 1517-025			

BROADUS - EAST

RIGHT-OF-WAY BREAK COORDINATE TABLE			
POINT NO.	NORTHING	EASTING	DESCRIPTION
200	57,382.7290	108,949.6874	P.O.C. 308+21.01 38 m LT
201	57,392.1006	108,784.4038	POC306+73.42 37 M RT
202	57,232.6827	109,041.2648	309+80 37 m RT
203	57,219.6739	109,056.2255	310+00 39 m RT
204	57,136.8503	109,166.6141	311+40 39 m RT
205	57,126.1244	109,183.2875	311+60 37 M RT
206	57,055.3186	109,267.9318	PT 312+71.86 37 m RT
207	57,111.8573	109,317.2103	312+71.86 38 m LT
208	57,091.7866	109,340.2381	PI 313+02.41 38 m LT
209	57,035.2478	109,290.9596	PI 313+02.41 377 m RT
210	56,997.3784	109,334.2760	313+60 37 RT
211	56,981.2033	109,346.7003	313+80 41 m RT
212	56,770.5842	109,587.6144	317+00 41 m RT
213	56,737.4811	109,611.8050	317+40 50 m RT
214	56,777.4050	109,699.8395	317+80 38 m LT
215	DELETED		
216	DELETED		
217	56,665.0807	109,694.6192	318+50 50 M RT
218	56,718.9213	109,768.2547	318+70 39 M LT
219	56,617.1369	109,772.2490	319+40 35 M RT
220	56,521.4658	109,994.1117	321+70 39 M LT
221	56,506.2374	110,020.6465	322+00 45 M LT
222	56,481.9747	110,039.2830	322+30 39 M LT
223	56,304.2648	110,242.5543	325+00 35 M LT
224	56,288.0897	110,254.9786	325+20 35 M LT
225	56,235.3897	110,208.9057	325+20 35 M RT
226	56,202.2866	110,233.0963	325+60 44 M RT
227	56,004.8312	110,458.9532	328+60 44 M RT
228	55,985.2795	110,494.9911	329+00 35 M RT
229	56,011.6520	110,571.1783	329+40 35 m LT
230	56,002.2526	110,589.5264	329+60 40 M LT
231	55,906.2973	110,585.3339	330+20 35 m RT
232	55,896.1450	110,603.0237	330+40 31 M RT
233	55,936.4341	110,664.8120	330+60 40 M LT
234	55,927.5937	110,670.3660	330+70 37 M LT
235	55,419.2418	111,142.4461	331+80 31 M RT
236	55,793.0940	110,725.4553	332+00 28 M RT
237	55,687.7844	110,845.9123	333+60 28 M RT
238	55,659.0046	110,860.5998	333+90 40 M RT
239	55,560.2769	110,973.5283	335+40 40 M RT
240	55,618.2468	111,024.2085	335+40 37 M LT
241	55,550.8775	110,991.8763	335+60 35 M RT
242	55,552.7935	111,073.2479	336+20 20 M LT
243	55,419.2405	111,142.4476	337+60 35 M RT
244	55,447.4839	111,193.7049	337+80 20 M LT
245	55,437.3316	111,211.3947	338+00 24 M LT
246	55,332.0221	111,331.8518	339+60 24 M LT
247	55,324.1284	111,351.5162	339+80 31 M LT
248	55,285.7327	111,317.9488	339+80 20 M RT
249	55,261.8011	111,345.3226	PC 340+16.36 20 M RT
250	55,296.4325	111,375.5991	PC 340+16.36 26 M LT
251	55,198.6108	111,431.6208	341+20 20 M RT
252	55,184.6950	111,447.5009	35+60 51 M RT
253	55,124.7938	111,547.2575	342+50 38 M RT
254	55,111.4346	111,591.5863	342+93.55 38 M RT
255	55,119.7954	111,591.2601	342+91.23 30 M RT
256	55,105.2473	111,661.9475	343+60 30 M RT
257	55,174.5706	111,653.1537	343+40 37M LT
258	55,156.5816	111,756.1297	PT344+50.27 28 M LT
259	55,161.6757	111,775.8357	344+70 33 M LT

RIGHT-OF-WAY BREAK COORDINATE TABLE			
POINT NO.	NORTHING	EASTING	DESCRIPTION
260	55,163.2501	112,105.8319	348+00 33 M LT
261	55,158.3455	112,125.8555	348+20 28 M LT
262	55,104.1095	112,286.1161	349+80 27 M RT
263	55,113.7441	112,316.0128	350+10 17.47 M RT
264	54,197.6116	112,592.5019	362+40.63 26 M RT
265	53,012.9540	113,377.3957	POT 24+13.99 23 M LT
266	52,969.3518	113,333.3180	POT 24+13.99 39 M RT
267	52,908.2046	113,393.8056	25+00 39 M RT
268	52,551.2131	113,833.2931	30+60 37 M LT
269	52,532.8101	113,843.2369	PT 30+80.34 33 M LT
270	52,457.8060	113,814.1222	31+20 37 M RT
271	52,240.3179	113,991.8019	PC 34+00.84 37 M RT
272	52,108.7513	114,085.7836	35+60 51 M RT
273	51,987.4240	114,199.1506	PT 37+23.76 51 M RT
274	51,955.9175	114,218.7638	37+60 59 M RT
275	51,784.3008	114,386.5366	40+00 59 M RT
276	51,738.9791	114,454.6170	40+80 42 M RT
277	51,395.7457	114,790.1626	45+60 42 M RT
278	51,361.5505	114,812.4042	46+00 50 M RT
279	51,318.6463	114,854.3474	46+60 50 M RT
280	51,305.5829	114,883.8998	46+90 38 M RT
281	51,221.3834	114,966.2133	PC48+07.75 38 M RT
282	51,162.6166	115,024.9824	48+90 38 M RT
283	51,136.4700	115,041.8960	49.20 45 M RT
284	51,038.2551	115,276.5797	51+60 39 M LT
285	50,922.5227	115,285.0350	52+40 45 M RT
286	50,855.8052	115,335.8969	53+20 66 M RT
287	50,939.0488	115,399.8930	53+20 39 M LT
288	50,724.7479	115,517.5202	55+40 66 M RT
289	50,731.0743	115,712.5056	57+00 45 M LT
290	50,700.8681	115,762.6227	PT 57+59.25=57+58.13 45 M LT
291	50,626.5693	115,717.3464	PT 57+59.25=57+58.13 42 M RT
292	50,659.1787	115,833.0884	58+40 45 M LT
293	50,631.9259	115,863.4411	58+80 37 M LT
294	50,513.0154	115,909.2809	59+80 42 M RT
295	50,559.3973	115,986.0329	PC 60+22.44 37 M LT
296	50,428.8104	116,190.9276	PT 62+63.00 37 M LT
297	50,357.0379	116,295.7022	63+90 37 M LT
298	50,348.9115	116,302.2567	64+00 34 M LT
299	50,224.7112	116,483.5662	PC 66+19.77 34 M LT
300	50,202.3718	116,516.5688	66+60 64 M LT
301	50,194.7397	116,535.2730	66+80 38 M LT
302	50,151.8261	116,601.7913	67+60 38 M LT
303	50,069.1491	116,573.6764	67+80 47 M RT
304	50,141.9834	116,665.2609	68+20 63 M LT
305	50,121.7806	116,698.9760	68+60 63 M LT
306	50,073.9297	116,739.5673	69+20 42 M LT
307	49,996.5958	116,695.5167	69+20 47 M RT
308	49,991.8468	116,716.0889	69+40 41 M RT
309	49,917.8734	116,854.4894	PT 70+95.19 41 M RT
310	49,991.8942	116,892.0383	PT 70+95.19 42 M LT
311	49,897.5996	116,894.4553	71+00 41 M RT
312	49,835.9014	117,199.5493	74+40 42 M LT
313	49,826.7236	117,239.7459	74+80 52 M LT
314	49,727.4135	117,435.5175	PC 76+99.52 52 M LT
315	49,646.2582	117,394.3494	103+80 119 M RT
316	49,713.3109	117,463.0309	77+30 52 M LT
317	49,683.8592	117,493.3202	77+70 40 M LT
318	49,561.5585	117,551.4968	78+80 39 M RT
319	49,557.5536	117,712.2003	80+20 40 M LT

RIGHT-OF-WAY COORDINATE ASCII FILES
R/W BREAK COORDINATES: 1517RWBK.XYZ
R/W BASELINE COORDINATES: 1517RWBL.XYZ
ALL FILES ARE LOCATED ON THE CADD SERVER
IN THE RO DIRECTORY, UNDER PROJECT:

- NOTES: 1. ALL MEASUREMENTS ARE METRIC EXCEPT AS NOTED
2. THE PROPOSED R/W LINE WHERE A SPIRAL CURVE TRANSITION IS USED IS A CHORD RATHER THAN A CONCENTRIC CURVE.
3. THE ENGLISH AREAS ARE FOR INFORMATIONAL PURPOSES ONLY.
4. ALL STATIONS AND OFFSETS FOR R/W BREAKS ARE IN REFERENCE TO THE R/W BASELINE.

BACKSLOPE LIMITS INCLUDE ROUNDING CONSTRUCTION LIMITS:	CUT SECTION TOE OF FILL
FHWA/DOT APPROVAL	10-15-01.
MAP REVISED	11-04-02.

MONTANA
DEPARTMENT OF TRANSPORTATION

RIGHT OF WAY PLAN
POWDER RIVER COUNTY

BROADUS - EAST[illegible]

RIGHT-OF-WAY COORDINATE ASCIIFILES

R/W BREAK COORDINATES: 1517RWBK.XYZ

R/W BASELINE COORDINATES: 1517RWBL.XYZ

ALL FILES ARE LOCATED ON THE CADD SERVER
IN THE RO DIRECTORY, UNDER PROJECT:

NOTES: 1. ALL MEASUREMENTS ARE METRIC EXCEPT AS NOTED

2. THE PROPOSED R/W LINE WHERE A SPIRAL CURVE TRANSITION IS USED IS A CHORD RATHER THAN A CONCENTRIC CURVE.

3. THE ENGLISH AREAS ARE FOR INFORMATIONAL PURPOSES ONLY.

4. ALL STATIONS AND OFFSETS FOR R/W BREAKS ARE IN REFERENCE TO THE R/W BASELINE.

BACKSLOPE LIMITS INCLUDE ROUNDING
CONSTRUCTION LIMITS:

CUT SECTION
TOE OF FILL

TOP OF CUT
DITCH BOTTOM

FWHA/DOT APPROVAL 10-15-01.

MAP REVISED 07-29-02, 11-04-02.

MONTANA
DEPARTMENT OF TRANSPORTATION

RIGHT OF WAY PLAN
POWDER RIVER COUNTY



RDR0W

C:\dgm\1517\su01.row
6/14/2010 2:23:47 PM
CPS - U2380
2

RIGHT-OF-WAY BASELINE COORDINATE TABLE			
POINT NO.	NORTHING	EASTING	DESCRIPTION
1000	57,631.7863	108,317.6843	PC 301+45.71
1001	55,004.5187	107,480.4796	R. P.
1002	57,458.4094	108,861.7657	P. I. 307+16.74
1003	57,083.2110	109,292.2425	P. T. 312+71.86
1004	57,063.1390	109,315.2718	P. I. 313+02.41
1005	55,276.8613	111,358.4828	PC 340+16.36
1006	55,728.5751	111,753.3937	R. P.
1007	55,127.4993	111,529.3286	PI 342+43.29
1008	55,128.5819	111,756.2562	PT 344+50.26
1009	55,131.1971	112,304.4195	PI 349+98.43
1010	55,131.6510	112,612.7204	PI 353+06.73
1011	54,197.7727	112,618.5014	PI 362+40.63 BK = 9+44.88 AH
1012	54,132.0847	112,618.8271	TS 10+10.57
1013	54,091.4426	112,619.0286	
1014	54,071.1364	112,619.8385	SC 10+71.53
1015	54,105.9364	113,492.3328	R. P.
1016	53,750.0757	112,632.6442	PI 13+97.51
1017	53,513.8952	112,850.5037	CS 16+87.30
1018	53,498.9575	112,864.2827	
1019	53,470.0634	112,892.8651	ST 17+48.26
1020	52,767.8204	113,587.5333	PC 27+84.41
1021	50,218.4953	111,010.4095	R. P.
1022	52,645.3449	113,708.6876	PI 29+08.32
1023	52,511.9319	113,817.6811	PT 30+32.14
1024	52,263.7293	114,020.4534	PC 36+63.78
1025	54,557.1659	116,827.7249	R. P.
1026	52,138.6194	114,122.6635	PI 37+76.98
1027	52,023.0977	114,235.5977	PT 38+90.11
1028	51,247.9475	114,993.3860	PC 48+07.75
1029	53,782.0156	117,585.5132	R. P.
1030	50,905.7855	115,327.8841	PI 52+86.25BK
1031	50,662.1386	115,739.7093	PT 57+59.25AH
1032	50,662.1386	115,739.7093	POT 57+58.13
1033	50,527.5537	115,967.1918	PC 60+22.44
1034	47,407.6766	114,121.3879	R. P.
1035	50,466.2873	116,070.7476	PI 61+42.76
1036	50,398.2888	116,170.0128	PT 62+63.00
1037	50,196.6612	116,464.3517	PC 66+19.77
1038	53,187.2734	118,512.9765	R. P.
1039	50,062.1306	116,660.7414	PI 68+57.82
1040	49,954.4379	116,873.0376	PT 70+95.19
1041	49,681.0386	117,411.9936	PC 76+99.52
1042	46,448.2031	115,772.0548	R. P.
1043	49,544.8414	117,680.4812	PI 80+00.58
1044	49,366.2197	117,922.8230	PT 83+00.26
1045	48,019.6470	119,749.7616	PC 105+69.83
1046	50,937.6637	121,900.5298	R. P.
1047	47,714.5533	120,163.6921	PI 110+84.05
1048	47,536.6142	120,646.1424	PT 115+91.45
1049	46,941.4375	122,259.8587	PC 133+11.43
1050	45,299.5516	121,654.2923	R. P.
1051	46,851.2008	122,504.5196	PI 135+72.20
1052	46,693.5534	122,712.2428	PT 138+29.16
1053	44,647.5653	125,408.1261	PC 172+13.51
1054	46,519.5105	126,828.8024	R. P.
1055	44,417.0048	125,711.9227	PI 175+94.89
1056	44,294.3530	126,073.0418	PT 179+69.68
1057	43,896.4844	127,244.4713	PC 192+06.83
1058	40,464.0606	126,078.6703	R. P.
1059	43,840.1253	127,410.4073	PI 193+82.08
1060	43,768.0225	127,570.1330	PT 195+57.05
1061	43,526.6773	128,104.7728	POT 201+43.64

EXISTING RIGHT-OF-WAY COORDINATE TABLE			
POINT NO.	NORTHING	EASTING	DESCRIPTION
6050	54,602.6203	112,591.6342	ALUM. CAP 2357 S
6051	54,602.8214	112,640.4702	ALUM. CAP
6055	54,539.3627	112,640.6388	REBAR
6059	54,406.0146	112,592.5329	ALUM. CAP 2357 S
6060	54,401.0032	112,641.5374	ALUM. CAP 2357 S
6061	54,347.6741	112,641.8753	REBAR
6063	54,304.9333	112,641.9351	ALUM. CAP 2357 S
6064	54,283.6238	112,641.3880	ALUM. CAP 2357 S
6065	54,240.9336	112,642.2070	ALUM. CAP 2357 S
6180	56,038.5634	110,450.2932	R/W MONUMENT
6181	56,075.2583	110,482.3949	R/W MONUMENT
6182	55,150.4101	112,288.7137	ALUM CAP 2357 S
6183	55,113.5466	112,304.6148	REBAR
6207	56,171.2126	110,372.5897	SURV AC 2357S
6209	56,372.3089	110,142.6213	SURV AC 2357S
6216	57,388.8194	108,942.8901	RWMC
6224	57,387.3373	108,766.0143	SURV AC 2357S
6225	57,387.6842	108,819.3622	RWMC
6242	57,388.6583	108,925.7507	RWMC
6253	55,330.6928	111,269.8712	SURV 2357S 60FT PT
6258	55,562.3626	111,059.1242	SURV AC 2357S
6306	55,023.3092	112,506.2310	SURV AC 2357S
6308	55,114.7327	112,505.7480	SURV 1IN PIPE
6309	55,114.9521	112,548.4269	SURV 1IN PIPE
6310	55,115.0085	112,554.6027	SURV 1/2IN REBAR
6312	55,066.8582	112,629.3390	SURV AC 2357S
6316	54,859.5247	112,630.4387	SURV 2IN PIPE
6325	54,768.6221	112,722.3992	SURV REBAR
6329	55,151.4963	112,548.2389	SURV 3/8IN PIPE
6333	55,150.0518	112,226.2784	SURV AC 7155S
6334	55,149.9128	112,195.7846	SURV AC 7155S
6338	55,113.8785	112,350.3193	SURV PK NAIL
6339	55,114.6361	112,473.7656	SURV AC 2357S
6407	55,376.6903	111,217.2165	SET
6411	55,332.8072	111,324.4967	SET
6413	55,193.3437	111,580.0578	SET
6415	55,150.6502	112,349.9930	SET
6416	55,150.7756	112,381.9968	SET
6417	55,150.9429	112,424.6992	SET
6418	55,150.9668	112,430.7951	SET
6419	55,151.1341	112,473.4975	SET
6420	55,114.3012	112,431.0935	SET
6421	55,151.2594	112,505.5013	SET
6422	55,151.7242	112,596.8161	SET
6423	55,115.1644	112,597.0154	SET
6424	55,115.3145	112,629.0190	SET
6425	55,151.8743	112,628.8197	SET
6426	55,024.0979	112,629.5162	SET
6427	55,023.9006	112,597.5128	SET
6428	54,987.3252	112,597.7239	SET
6429	54,987.5225	112,629.7273	SET
6430	54,895.8644	112,598.2810	SET
6431	54,859.2890	112,598.4965	SET
6432	54,768.1699	112,631.0201	SET
6433	54,731.5945	112,631.2284	SET
6434	54,640.1247	112,599.7449	SET
6435	54,640.2601	112,631.7486	SET
6436	54,798.6223	112,630.8258	SET
6450	55,147.6556	111,861.6302	SET
6451	55,098.8885	111,861.9285	SET
6452	55,099.1737	111,911.6407	SET
6453	55,114.4135	111,911.5532	SET
6536	54,896.0704	112,630.2843	SET

- NOTES: 1. ALL MEASUREMENTS ARE METRIC EXCEPT AS NOTED
2. THE PROPOSED R/W LINE WHERE A SPIRAL CURVE TRANSITION IS USED IS A CHORD RATHER THAN A CONCENTRIC CURVE.
3. THE ENGLISH AREAS ARE FOR INFORMATIONAL PURPOSES ONLY.
4. ALL STATIONS AND OFFSETS FOR R/W BREAKS ARE IN REFERENCE TO THE R/W BASELINE.


BACKSLOPE LIMITS INCLUDE ROUNDING	TOP OF CUT
CONSTRUCTION LIMITS:	CUT SECTION
	TOE OF FILL
FHWA/DOT APPROVAL	10-15-01, 3-18-02
MAP REVISED	

STATE	RIGHT OF WAY ID.	SHEET NO.	TOTAL SHEETS
MONTANA	NH 23-2(25)76 F	7	49
PROJECT NUMBER 1517-025			
BROADUS - EAST			
RIGHT-OF-WAY COORDINATE ASCII FILES			
R/W BREAK COORDINATES: 1517RWBK.XYZ			
R/W BASELINE COORDINATES: 1517RWBL.XYZ			
ALL FILES ARE LOCATED ON THE CADD SERVER IN THE RO DIRECTORY, UNDER PROJECT:			
MONTANA DEPARTMENT OF TRANSPORTATION			
RIGHT OF WAY PLAN POWDER RIVER COUNTY			

STATE	RIGHT OF WAY ID.	SHEET	TOTAL
		NO.	SHEETS
MONTANA	NH 23-2(25)76 F	8	49
PROJECT NUMBER 1517-025			

BROADUS - EAST

CONTROL TRAVERSE DIAGRAM

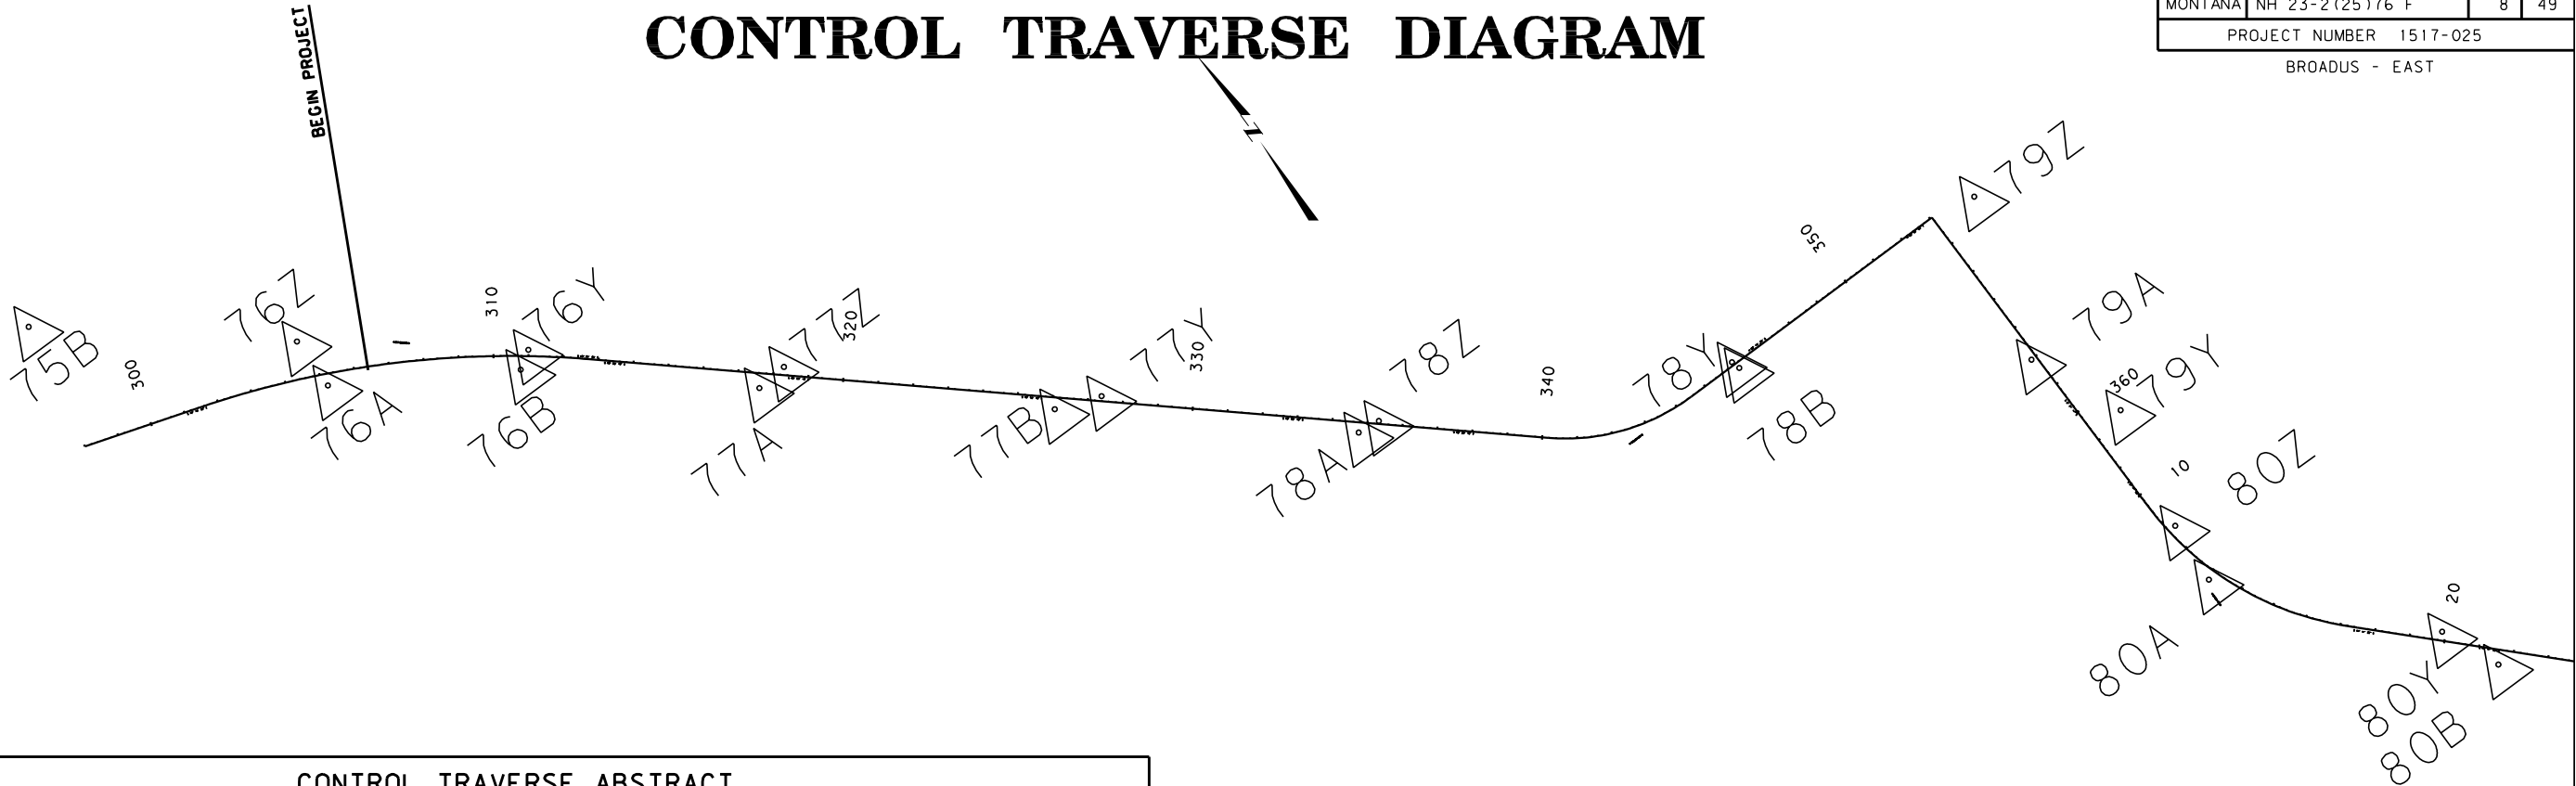

CONTROL TRAVERSE ABSTRACT

POINT NUMBER	NORTHING	EASTING	ELEVATION		LOCATION DESCRIPTION
75-B	58115.1483	108067.5264	989.825		50 mm ALUMINUM CAP
76-A	57473.4526	108654.1256	984.527		50 mm ALUMINUM CAP, 23.9 m RT.
76-B	57182.8746	109123.2068	994.759		50 mm ALUMINUM CAP, 29.0 m RT., RP 76.8
76-Y	57215.5626	109174.2824	992.574		50 mm ALUMINUM CAP, 27.7 m LT., RP 76.8
76-Z	57626.7517	108657.6763	993.741		50 mm ALUMINUM CAP, 0.6 m SOUTH OF FENCE LT., RP 76.4
77-A	56736.2307	109639.4466	997.250		50 mm ALUMINUM CAP, 33.5 m RT., RP 77.2
77-B	56187.1896	110280.8751	979.462		50 mm ALUMINUM CAP, 24.4 m RT., RP 77.7
77-Y	56137.6392	110410.4141	971.777		50 mm ALUMINUM CAP, 24.2 m LT., RP 77.8
77-Z	56743.2143	109731.5829	996.628		50 mm ALUMINUM CAP, 33.2 m LT., RP 77.2
78-A	55618.4363	110938.5432	954.437		50 mm ALUMINUM CAP, 19.2 m RT., RP 78.3
78-B	55121.4472	111920.6580	931.635		50 mm ALUMINUM CAP, 8.2 m RT., RP 79.0
78-Y	55146.8348	111913.7298	932.358		50 mm ALUMINUM CAP, 17.4 m LT., RP 79.0
78-Z	55610.8162	111004.3849	951.999		50 mm ALUMINUM CAP, 18.0 m LT., RP 78.3
79-A	54645.1835	112604.7108	923.278		50 mm ALUMINUM CAP, 10.7 m RT., RP 79.7
79-Y	54378.2763	112723.7689	922.988		FND PK CENTERLINE LINCOLN STREET
79-Z	55116.0277	112749.8987	922.891		50 mm ALUMINUM CAP, 23.0 m SE OF HOLT AND LINCOLN
80-A	53839.9325	112638.8695	923.329		50 mm ALUMINUM CAP, 20.7 m RT., RP 80.2
80-B	53154.4886	113158.9483	941.785		50 mm ALUMINUM CAP, 33.2 m RT., RP 80.7
80-Y	53315.1775	113082.5903	931.145		50 mm ALUMINUM CAP, 26.2 m LT., RP 80.6
80-Z	54020.7269	112653.0450	923.396		50 mm ALUMINUM CAP, 29.6 m LT., RP 80.1

SECTION CORNER ABSTRACT

DESCRIPTION	NORTHING	EASTING	DESCRIPTION LOCATION
E ¹ / ₄ COR. 29, - T4S - R51E	56596.5712	109975.2701	FOUND BRASS CAP
SEC. COR. NE 32 - T4S - R51E	55794.8425	109977.8580	FOUND BRASS CAP
N ¹ / ₄ COR. 33, - T4S - R51E	55799.2891	110782.2030	FOUND BRASS CAP
SEC. COR. NE 33 - T4S - R51E	55804.5981	111586.2583	FOUND BRASS CAP
E ¹ / ₄ COR. 33, - T4S - R51E	54999.8647	111592.1403	
SEC. COR. NE 4 - T5S - R51E	54231.6359	111531.1787	FOUND BRASS CAP
SEC. COR. SE 33, SW 34 - T4S - R51E	54230.7724	111597.6513	FOUND BRASS CAP
SEC. COR. SE 34, SW 35 - T4S - R51E	54229.9615	113203.1736	FOUND BRASS CAP
SEC. COR. NE 3 - T5S - R51E	54229.8838	113147.1579	FOUND BRASS CAP
N ¹ / ₄ COR. 3, - T5S - R51E	54229.9962	112343.3608	FOUND PIPE, SET ALUMINUM CAP
S ¹ / ₄ COR. 34, - T4S - R51E	54229.7564	112401.2171	FOUND BRASS CAP
WITNESS COR., E ¹ / ₄ COR. 3 - T5S - R51E	53373.4187	113148.4089	FOUND BRASS CAP


- NOTES: 1. ALL MEASUREMENTS ARE METRIC EXCEPT AS NOTED
2. THE PROPOSED R/W LINE WHERE A SPIRAL CURVE TRANSITION IS USED IS A CHORD RATHER THAN A CONCENTRIC CURVE.
3. THE ENGLISH AREAS ARE FOR INFORMATIONAL PURPOSES ONLY.
4. ALL STATIONS AND OFFSETS FOR R/W BREAKS ARE IN REFERENCE TO THE R/W BASELINE.

BACKSLOPE LIMITS INCLUDE ROUNDING	
CONSTRUCTION LIMITS:	
FHWA/DOT APPROVAL 10-15-01, 03-18-02	
MAP REVISED	

MONTANA
DEPARTMENT OF TRANSPORTATION
RIGHT OF WAY PLAN
POWDER RIVER COUNTY

CONTROL TRAVERSE DIAGRAM

STATE	RIGHT OF WAY ID.	SHEET NO.	TOTAL SHEETS
MONTANA	NH 23-2(25)76 F	9	49
PROJECT NUMBER 1517-025			
BROADUS - EAST			

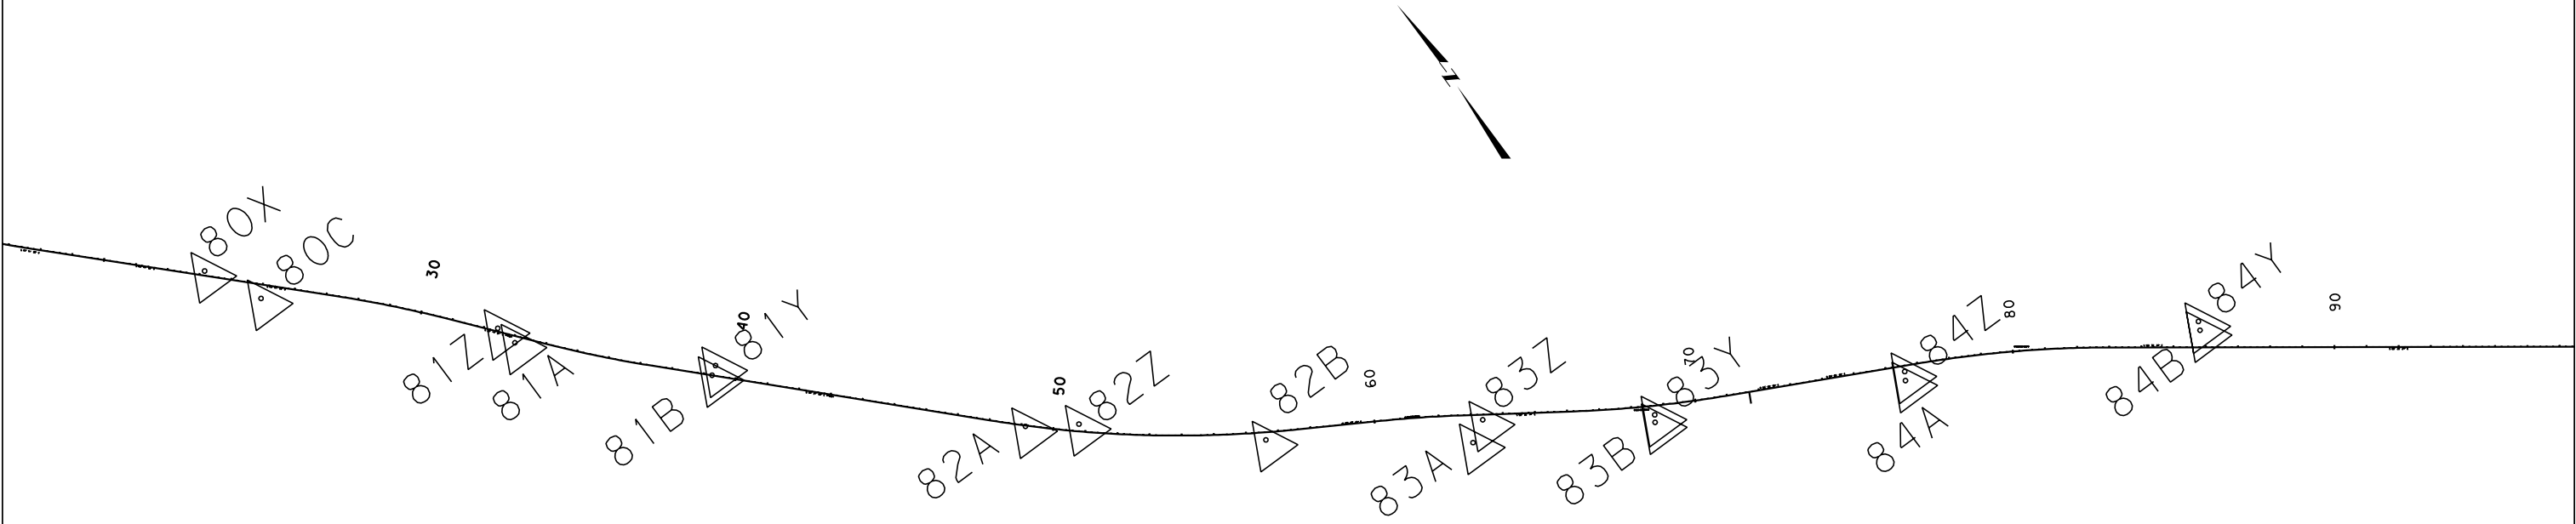

CONTROL TRAVERSE ABSTRACT					
POINT NUMBER	NORTHING	EASTING	ELEVATION		LOCATION DESCRIPTION
80-C	52913.3805	113396.1616	944.787		50 mm ALUMINUM CAP, 32.9 m RT., RP 80.9
80-X	53086.4036	113305.7938	939.243		50 mm ALUMINUM CAP, 23.8 m LT., RP 80.8
81-A	52333.4287	113949.0881	950.594		50 mm ALUMINUM CAP, 16.8 m RT., RP 81.4
81-B	51887.7743	114381.9239	965.578		50 mm ALUMINUM CAP, 17.4 m RT., RP 81.8
81-Y	51905.6029	114408.6375	962.380		50 mm ALUMINUM CAP, 16.2 m LT., RP 81.9
81-Z	52401.2498	113933.1916	949.417		50 mm ALUMINUM CAP, 17.7 m LT., RP 81.4
82-A	51180.6272	115071.0982	972.485		50 mm ALUMINUM CAP, 16.8 m RT., RP 82.5
82-B	50702.5337	115647.5181	987.987		50 mm ALUMINUM CAP, 23.5 m RT. RP 82.9
82-Z	51087.3984	115209.3608	972.442		50 mm ALUMINUM CAP, 16.8 m LT., RP 82.6
83-A	50312.7554	116160.5442	999.453		50 mm ALUMINUM CAP, 54.9 m RT., RP 83.3
83-B	50027.0048	116653.2196	988.657		50 mm ALUMINUM CAP, 15.2 m RT., RP 83.7
83-Y	50046.5280	116666.2406	990.224		50 mm ALUMINUM CAP, 8.2 m LT., RP 83.7
83-Z	50351.9236	116226.9021	998.822		50 mm ALUMINUM CAP, 15.2 m LT., RP 83.3
84-A	49668.6594	117356.5439	968.617		50 mm ALUMINUM CAP, 14.3 m RT., RP 84.2
84-B	49250.2611	118186.1513	960.671		50 mm ALUMINUM CAP, 13.4 m RT., RP 84.8
84-Y	49275.3142	118198.6257	959.049		50 mm ALUMINUM CAP, 14.6 m LT., RP 84.8
84-Z	49692.9073	117371.4936	968.720		50 mm ALUMINUM CAP, 13.7 m LT., RP 84.2

SECTION CORNER ABSTRACT			
DESCRIPTION	NORTHING	EASTING	DESCRIPTION LOCATION
SEC. COR. NE 10 - T5S - R51E	52619.4019	113149.6954	FOUND BRASS CAP
N¼COR. 11, - T5S - R51E	52616.4617	113966.4333	FOUND BRASS CAP
E¼COR. 11, - T5S - R51E	51813.0657	114791.8219	FOUND BRASS CAP
N¼COR. 13, - T5S - R51E	51007.2834	115613.2204	FOUND BRASS CAP
S¼COR. 11, - T5S - R51E	51007.2978	113986.4401	
SEC. COR. SE 11 - T5S - R51E	51009.0077	114800.2333	
E¼COR. 13, - T5S - R51E	50248.5946	116430.4017	FOUND BRASS CAP
E¼COR. 18, - T5S - R52E	50245.1921	118034.0237	
E¼COR. 14, - T5S - R51E	50204.7497	114805.3637	
N¼COR. 19, - T5S - R52E	49440.9375	117234.3634	
SEC. COR. NE 24 - T5S - R51E	49442.6816	116435.4151	FOUND BRASS CAP
SEC. COR. NW 20 - T5S - R52E	49438.4533	118039.4431	
W¼COR. 20, - T5S - R52E	48631.7144	118044.3487	

- NOTES: 1. ALL MEASUREMENTS ARE METRIC EXCEPT AS NOTED
2. THE PROPOSED R/W LINE WHERE A SPIRAL CURVE TRANSITION IS USED IS A CHORD RATHER THAN A CONCENTRIC CURVE.
3. THE ENGLISH AREAS ARE FOR INFORMATIONAL PURPOSES ONLY.
4. ALL STATIONS AND OFFSETS FOR R/W BREAKS ARE IN REFERENCE TO THE R/W BASELINE.

BACKSLOPE LIMITS INCLUDE ROUNDING
CONSTRUCTION LIMITS: CUT SECTION TOE OF FILL

FHWA/DOT APPROVAL 10-15-01, 03-18-02

MAP REVISED


MONTANA
DEPARTMENT OF TRANSPORTATION

RIGHT OF WAY PLAN
POWDER RIVER COUNTY

CONTROL TRAVERSE DIAGRAM

STATE	RIGHT OF WAY ID.	SHEET NO.	TOTAL SHEETS
MONTANA	NH 23-2(25)76 F	10	49
PROJECT NUMBER 1517-025			

BROADUS - EAST

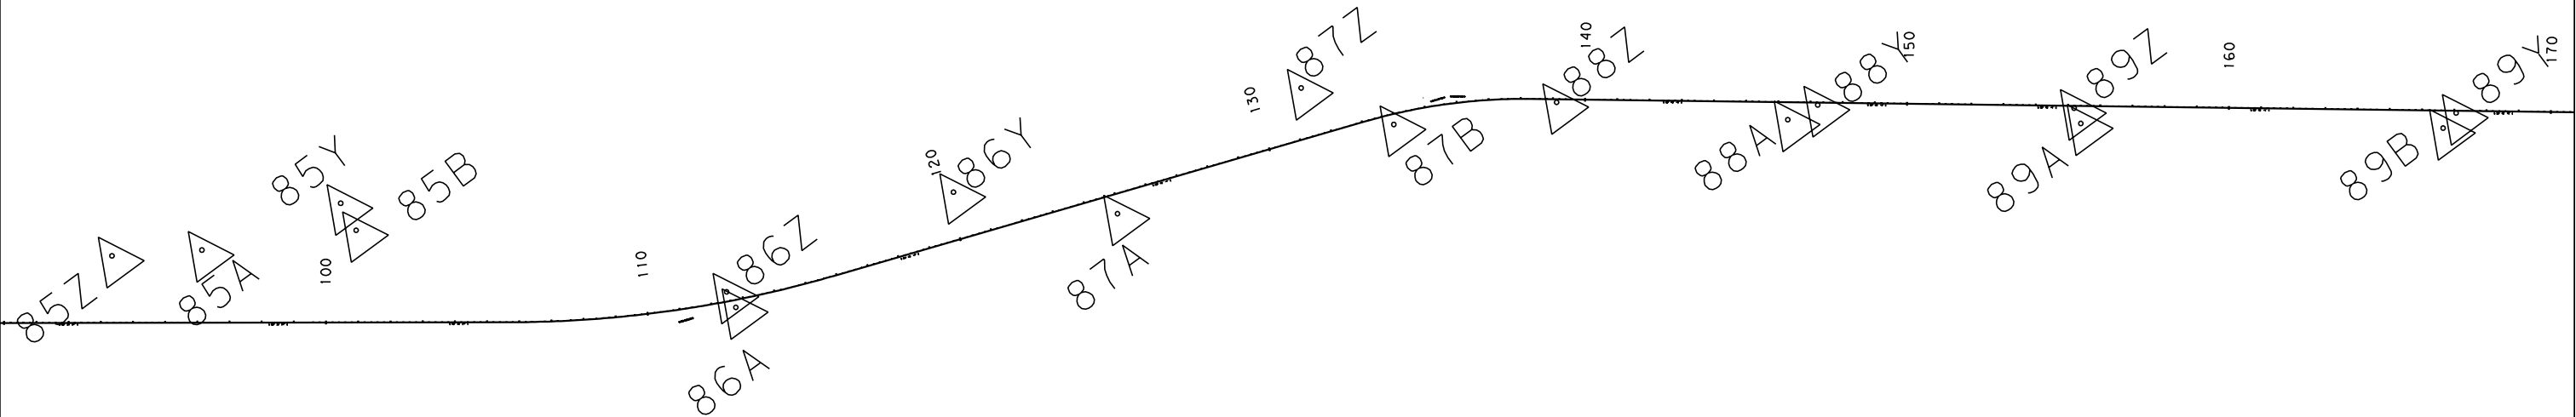

CONTROL TRAVERSE ABSTRACT					
POINT NUMBER	NORTHING	EASTING	ELEVATION		LOCATION DESCRIPTION
85-A	48776.4764	119119.5319	948.091		50 mm ALUMINUM CAP, 13.7 m RT., RP 85.5
85-B	48541.2245	119541.3492	945.342		50 mm ALUMINUM CAP, 25.0 m RT., RP 85.8
85-Y	48637.3248	119552.6702	943.431		50 mm ALUMINUM CAP, 63.7 m LT., RP 85.8
85-Z	48928.1981	118884.0624	950.109		50 mm ALUMINUM CAP, 14.3 m LT., RP 85.3
86-A	47647.3652	120347.4085	936.323		50 mm ALUMINUM CAP, 24.4 m RT., RP 86.5
86-Y	47533.7550	121103.9827	931.151		50 mm ALUMINUM CAP, 17.7 m RT., RP 86.9
86-Z	47703.1464	120353.0808	937.271		50 mm ALUMINUM CAP, 24.1 m LT., RP 86.4
87-A	47176.9961	121473.9261	932.446		50 mm ALUMINUM CAP, 51.8 m RT., RP 87.2
87-B	46889.9521	122329.0356	948.866		50 mm ALUMINUM CAP, 23.8 m RT., RP 87.8
87-Z	47152.3457	122165.0540	952.865		50 mm ALUMINUM CAP, 0.16 km LT., RP 87.6
88-A	46174.5160	123322.3814	952.606		50 mm ALUMINUM CAP, 23.5 m RT., RP 88.6
88-Y	46156.1385	123424.4003	957.397		50 mm ALUMINUM CAP, 23.8 m LT., RP 88.6
88-Z	46644.8170	122776.7899	952.246		50 mm ALUMINUM CAP, 21.3 m LT., RP 88.1
89-A	45624.0156	124047.5057	957.644		50 mm ALUMINUM CAP, 23.5 m RT., RP 89.1
89-B	44943.6059	124943.9071	957.290		50 mm ALUMINUM CAP, 23.5 m RT., RP 89.8
89-Y	44957.3157	125004.1311	958.683		50 mm ALUMINUM CAP, 23.8 m LT., RP 89.9
89-Z	45674.7843	124058.8430	959.390		50 mm ALUMINUM CAP, 23.8 m LT., RP 89.1

SECTION CORNER ABSTRACT			
DESCRIPTION	NORTHING	EASTING	DESCRIPTION LOCATION
SEC. COR. NE 20 - T5S - R52E	49443.4461	119651.0115	
E1/4COR. 20, - T5S - R52E	48637.7127	119656.5668	
SEC. COR. NW 27, - T5S - R52E	47841.2938	121278.8946	
S1/4COR. 21, - T5S - R52E	47836.0797	120468.8604	
SEC. COR. SW 20, - T5S - R52E	47824.9756	118049.2542	
SEC. COR. SE 20 - T5S - R52E	47831.5844	119661.6961	
S1/4COR. 20, - T5S - R52E	47827.3871	118854.9331	
E1/4COR. 27, - T5S - R52E	47045.8156	122892.6511	
E1/4COR. 29, - T5S - R52E	47025.4570	119666.5363	
E1/4COR. 28, - T5S - R52E	47035.5838	121281.1339	SET ALUMINUM CAP
N1/4COR. 35, - T5S - R52E	46243.1420	123703.5146	SET ALUMINUM CAP
SEC. COR. NE 34 - T5S - R52E	46238.7710	122897.0576	SET ALUMINUM CAP
E1/4COR. 35, - T5S - R52E	45440.8669	124514.3628	SET ALUMINUM CAP
SEC. COR. NE 6, NW 5, - T6S - R53E	44631.7761	124017.6967	FOUND BRASS CAP

- NOTES: 1. ALL MEASUREMENTS ARE METRIC EXCEPT AS NOTED
2. THE PROPOSED R/W LINE WHERE A SPIRAL CURVE TRANSITION IS USED IS A CHORD RATHER THAN A CONCENTRIC CURVE.
3. THE ENGLISH AREAS ARE FOR INFORMATIONAL PURPOSES ONLY.
4. ALL STATIONS AND OFFSETS FOR R/W BREAKS ARE IN REFERENCE TO THE R/W BASELINE.


BACKSLOPE LIMITS INCLUDE ROUNDING CONSTRUCTION LIMITS:	TOP OF CUT CUT SECTION TOE OF FILL DITCH BOTTOM
FHWA/DOT APPROVAL	10-15-01, 03-18-02,
MAP REVISED	02-11-02, 03-27-02,

MONTANA
DEPARTMENT OF TRANSPORTATION

RIGHT OF WAY PLAN
POWDER RIVER COUNTY

STATE	RIGHT OF WAY ID.	SHEET NO.	TOTAL SHEETS
MONTANA	NH 23-2(25)76 F	11	49
PROJECT NUMBER 1517-025			

BROADUS - EAST

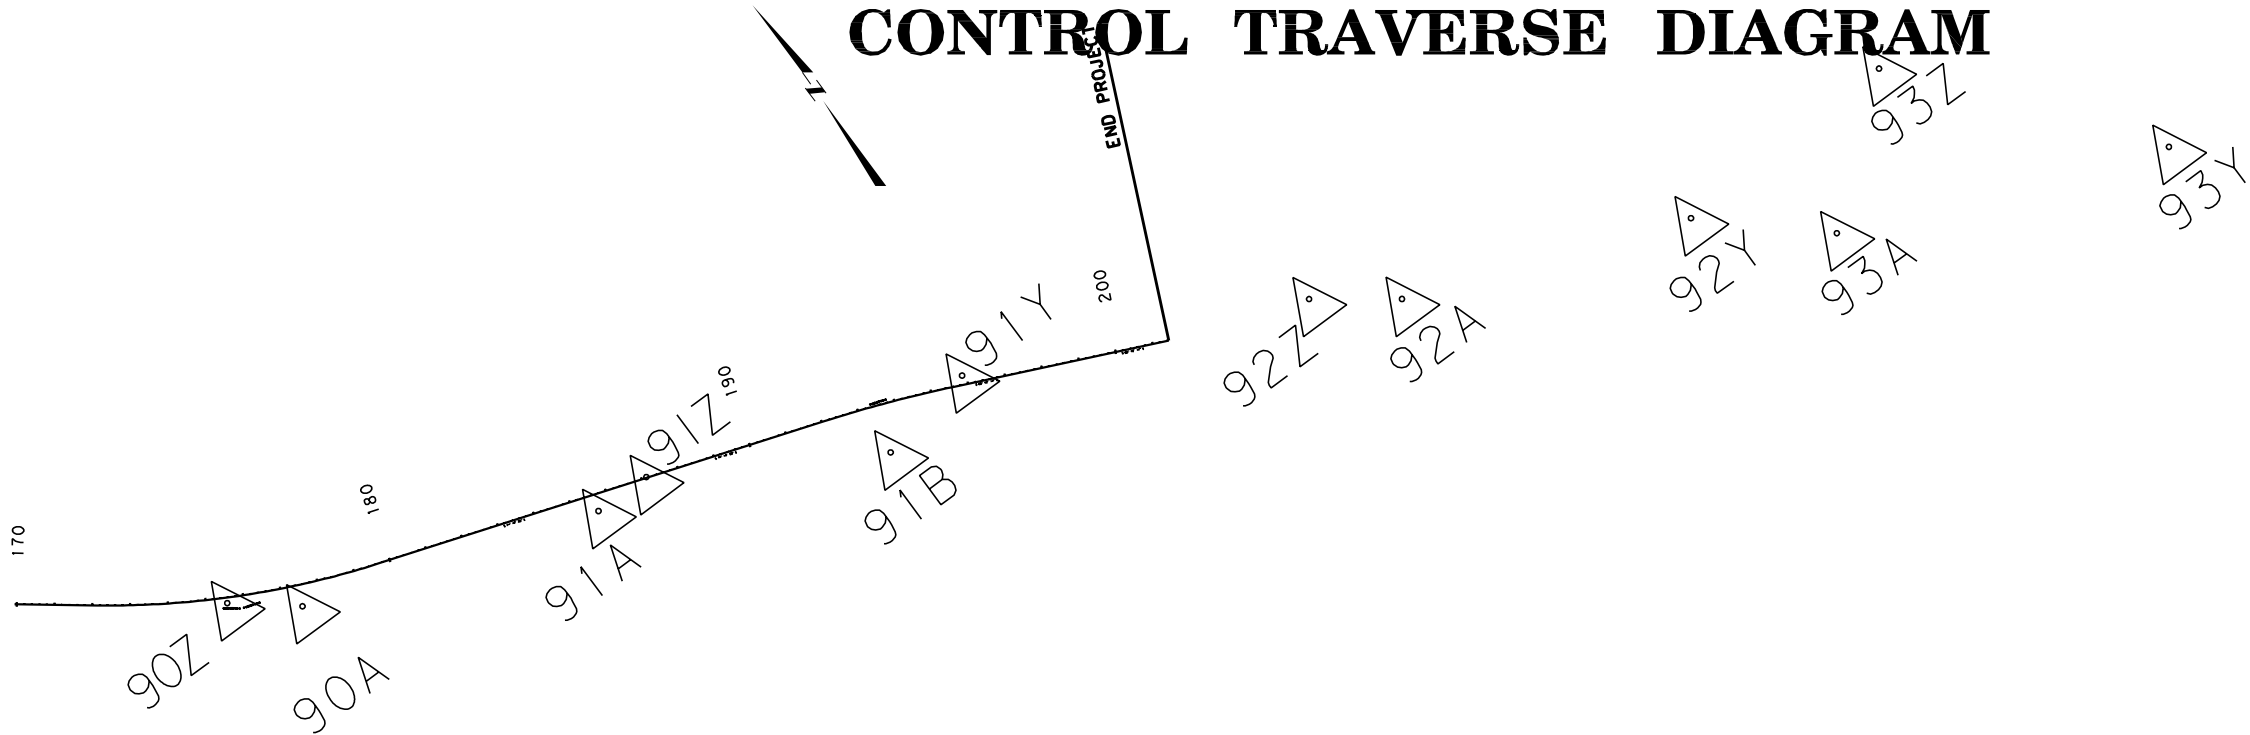

CONTROL TRAVERSE ABSTRACT					
POINT NUMBER	NORTHING	EASTING	ELEVATION		LOCATION DESCRIPTION
90-A	44323.0618	125843.2910	961.536		50 mm ALUMINUM CAP, 25.6 m RT., RP 90.5
90-Z	44448.0528	125688.0372	961.899		50 mm ALUMINUM CAP, 25.3 m LT., RP 90.4
91-A	44060.1710	126622.9500	961.804		50 mm ALUMINUM CAP, 23.8 m RT., RP 91.0
91-B	43725.4495	127336.9504	964.481		50 mm ALUMINUM CAP, 111.0 m RT., RP 91.5
91-Y	43776.7957	127609.7672	965.934		50 mm ALUMINUM CAP, 26.1 m LT., RP 91.7
91-Z	44057.3832	126778.0948	963.359		50 mm ALUMINUM CAP, 23.3 m LT., RP 91.1
92-A	43247.9085	128666.4551	965.874		50 mm ALUMINUM CAP, 23.8 m RT., RP 92.3
92-Y	42965.1991	129408.4150	971.357		50 mm ALUMINUM CAP, 23.8 m LT., RP 92.8
92-Z	43393.8655	128468.4881	965.822		50 mm ALUMINUM CAP, 28.3 m LT., RP 92.2
93-A	42703.8869	129695.2192	973.643		50 mm ALUMINUM CAP, 96.9 m RT., RP 93.1
93-Y	42365.3611	130537.7410	973.771		50 mm ALUMINUM CAP, 23.9 m LT., RP 93.6
93-Z	42987.9872	130044.0055	978.642		50 mm ALUMINUM CAP, 317.3 m LT., RP 93.2

SECTION CORNER ABSTRACT			
DESCRIPTION	NORTHING	EASTING	DESCRIPTION LOCATION
SEC. COR. SE 35, SW 36, - T5S - R52E	44633.3518	124518.0704	FOUND BRASS CAP
SEC. COR. NE 5, NW 4, - T6S - R53E	44641.1107	125622.9396	FOUND BRASS CAP
SEC. COR. SE 36, - T5S - R52E	44644.2449	126129.9766	
S¼COR. 36, - T5S - R52E	44639.5219	125323.8909	
N¼COR. 5, - T6S - R53E	44635.6662	124820.3236	
E¼COR. 4, - T6S - R53E	44207.6423	127231.8788	FOUND BRASS CAP
E¼COR. 5, - T6S - R53E	44198.4828	125624.6914	
SEC. COR. NE 8, - T6S - R53E	43394.7985	125627.8717	FOUND BRASS CAP
SEC. COR. NE 9, - T6S - R53E	43403.3190	127234.8651	FOUND BRASS CAP
SEC. COR. NE 10, - T6S - R53E	43414.5114	128846.2513	FOUND BRASS CAP

- NOTES: 1. ALL MEASUREMENTS ARE METRIC EXCEPT AS NOTED
2. THE PROPOSED R/W LINE WHERE A SPIRAL CURVE TRANSITION IS USED IS A CHORD RATHER THAN A CONCENTRIC CURVE.
3. THE ENGLISH AREAS ARE FOR INFORMATIONAL PURPOSES ONLY.
4. ALL STATIONS AND OFFSETS FOR R/W BREAKS ARE IN REFERENCE TO THE R/W BASELINE.



BACKSLOPE LIMITS INCLUDE ROUNDING	
CONSTRUCTION LIMITS:	CUT SECTION 
	TOE OF FILL 
FHWA/DOT APPROVAL	10-15-01, 03-18-02,
MAP REVISED	02-11-02, 03-27-02,

MONTANA
DEPARTMENT OF TRANSPORTATION

RIGHT OF WAY PLAN
POWDER RIVER COUNTY

SEE SHEET NO. 2 FOR OWNERSHIP NAMES, ADDRESSES, AREAS, ETC.

STATE	RIGHT OF WAY ID.	SHEET	TOTAL
		NO.	SHEETS
MONTANA	NH 23-2(25)76 F	13	49
PROJECT NUMBER 1517-025		BROADUS - EAST	

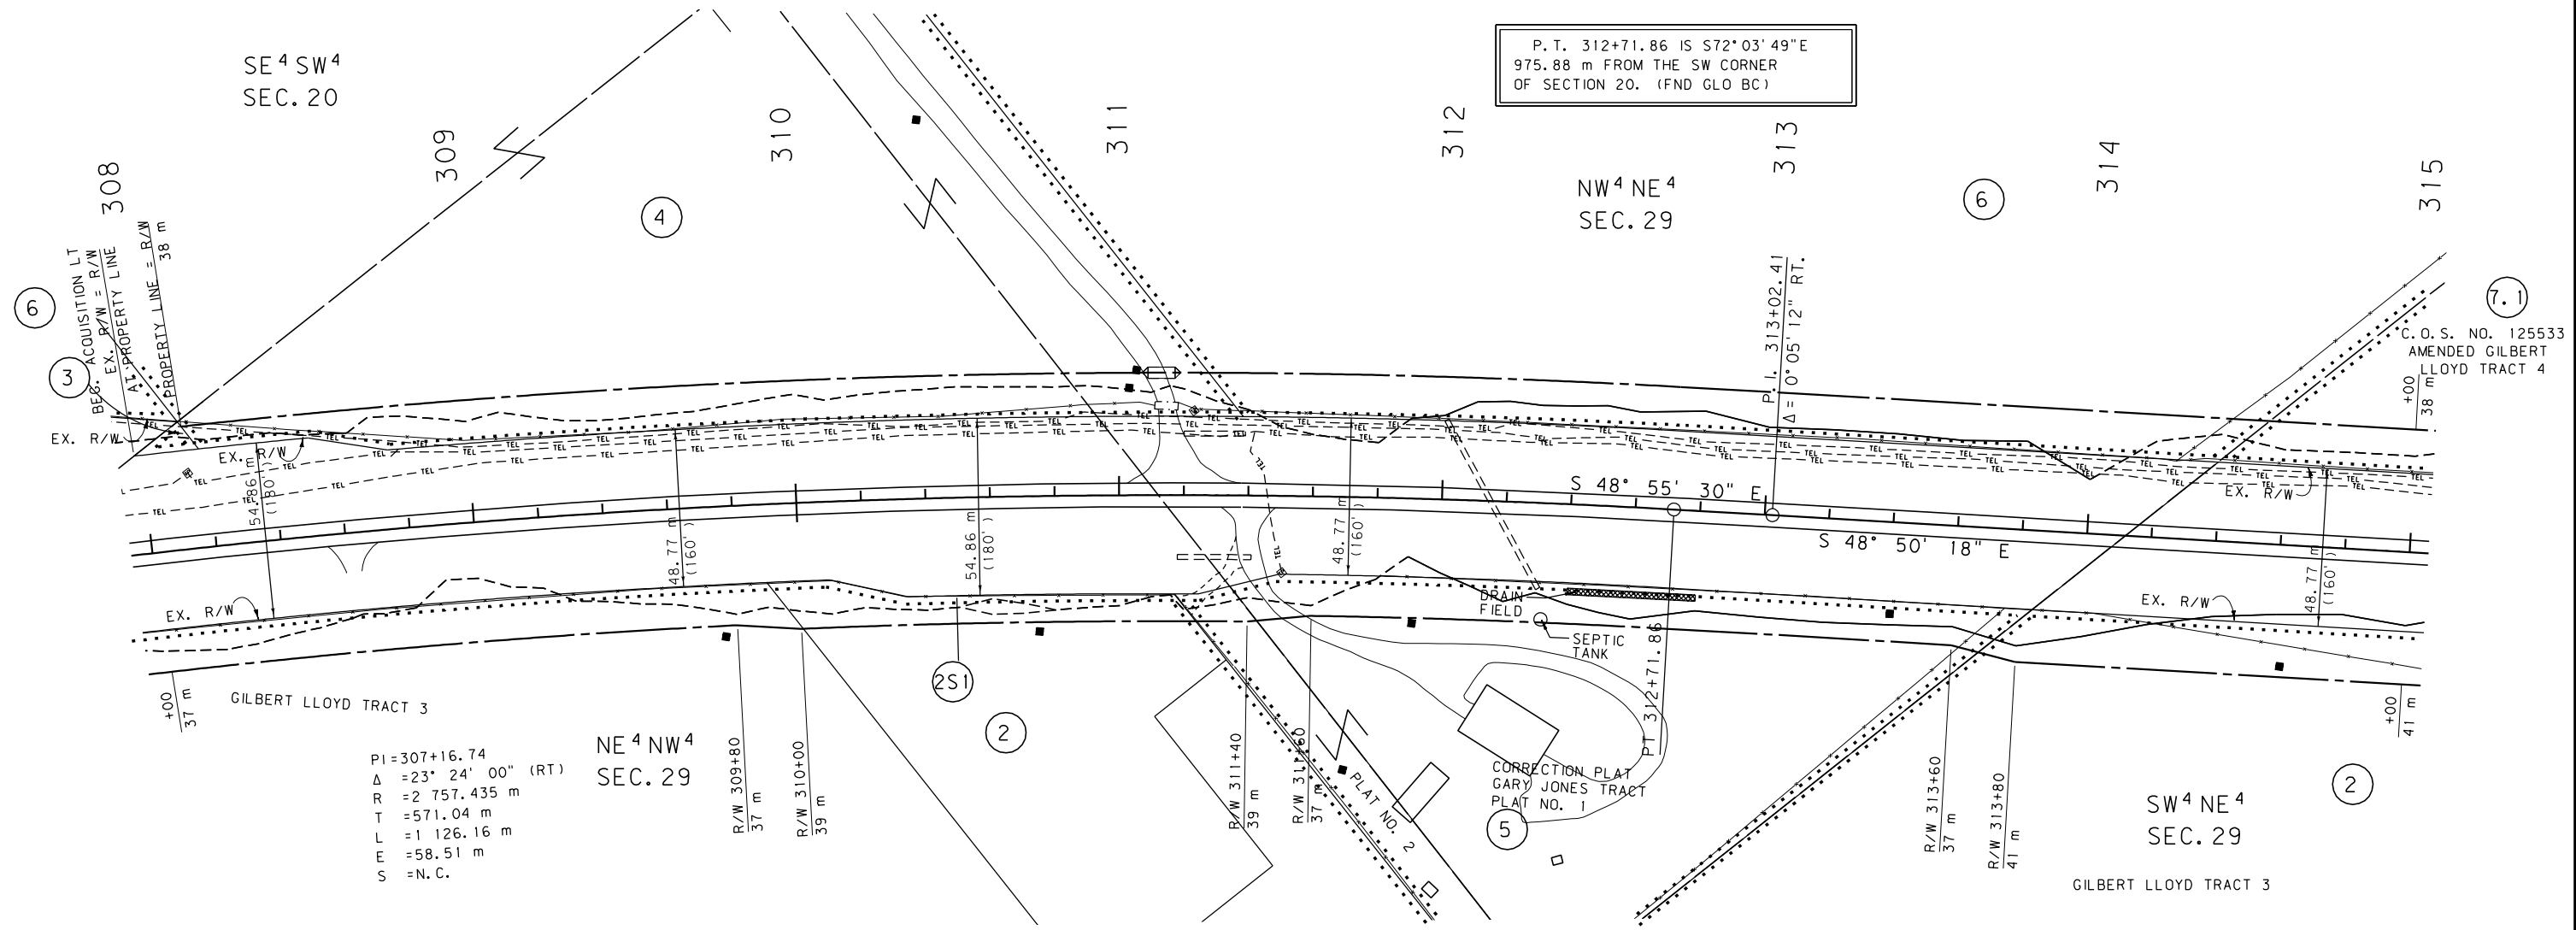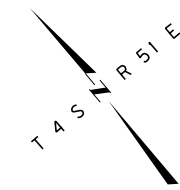

- NOTES: 1. ALL MEASUREMENTS ARE METRIC EXCEPT AS NOTED
2. THE PROPOSED R/W LINE WHERE A SPIRAL CURVE TRANSITION IS USED IS A CHORD RATHER THAN A CONCENTRIC CURVE.
3. THE ENGLISH AREAS ARE FOR INFORMATIONAL PURPOSES ONLY.
4. ALL STATIONS AND OFFSETS FOR R/W BREAKS ARE IN REFERENCE TO THE R/W BASELINE.

BACKSLOPE LIMITS INCLUDE ROUNDING	CONSTRUCTION LIMITS:
	CUT SECTION TOE OF FILL
FHWA/DOT APPROVAL	10-15-01, 03-18-02,
MAP REVISED	12-21-01, 1-25-02 2-11-02, 03-27-02, 05-08-02,

MONTANA
DEPARTMENT OF TRANSPORTATION

RIGHT OF WAY PLAN
POWDER RIVER COUNTY



SCALE 1:1000

0 50M 100M

SEE SHEET NO. 2 FOR OWNERSHIP NAMES, ADDRESSES, AREAS, ETC.

STATE	RIGHT OF WAY ID.	SHEET NO.	TOTAL SHEETS
MONTANA	NH 23-2(25)76 F	14	49
PROJECT NUMBER 1517-025			

BROADUS - EAST

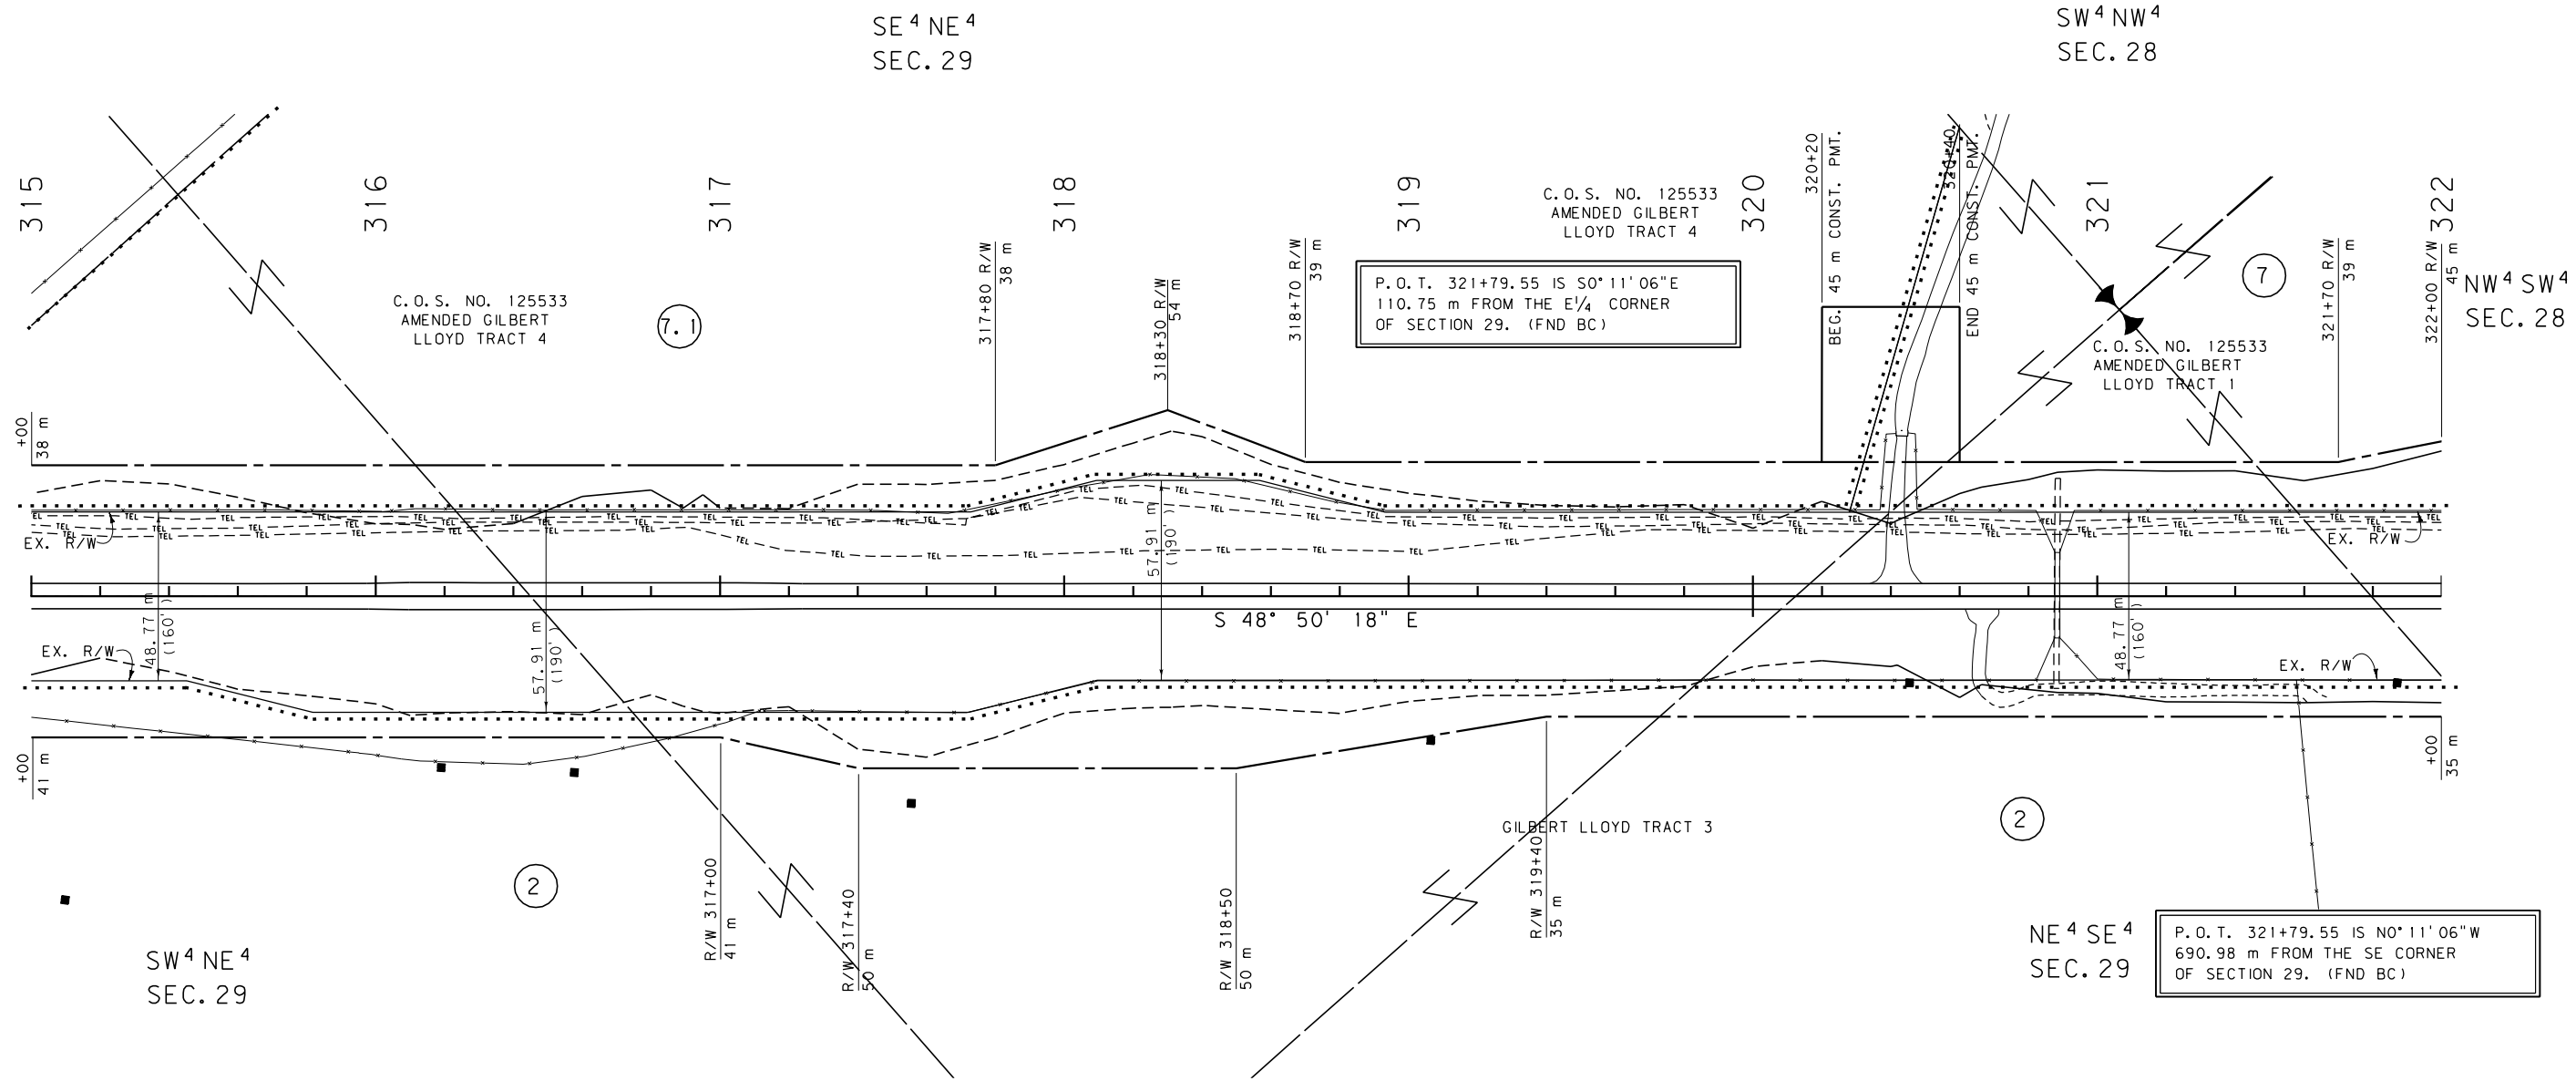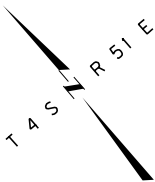



- NOTES: 1. ALL MEASUREMENTS ARE METRIC EXCEPT AS NOTED
2. THE PROPOSED R/W LINE WHERE A SPIRAL CURVE TRANSITION IS USED IS A CHORD RATHER THAN A CONCENTRIC CURVE.
3. THE ENGLISH AREAS ARE FOR INFORMATIONAL PURPOSES ONLY.
4. ALL STATIONS AND OFFSETS FOR R/W BREAKS ARE IN REFERENCE TO THE R/W BASELINE.

BACKSLOPE LIMITS INCLUDE ROUNDING	TOP OF CUT
CONSTRUCTION LIMITS:	CUT SECTION
	TOE OF FILL
FHWA/DOT APPROVAL	10-15-01, 03-18-02,
MAP REVISED	12-21-01, 1-25-02, 2-11-02,
	03-27-02, 05-08-02, 11-04-02

MONTANA DEPARTMENT OF TRANSPORTATION	
RIGHT OF WAY PLAN POWDER RIVER COUNTY	
SCALE 1:1000	
0 50M 100M	

SEE SHEET NO. 2 FOR OWNERSHIP NAMES, ADDRESSES, AREAS, ETC.

STATE	RIGHT OF WAY ID.	SHEET	TOTAL
		NO.	SHEETS
MONTANA	NH 23-2(25)76 F	15	49
PROJECT NUMBER 1517-025			
BROADUS - EAST			

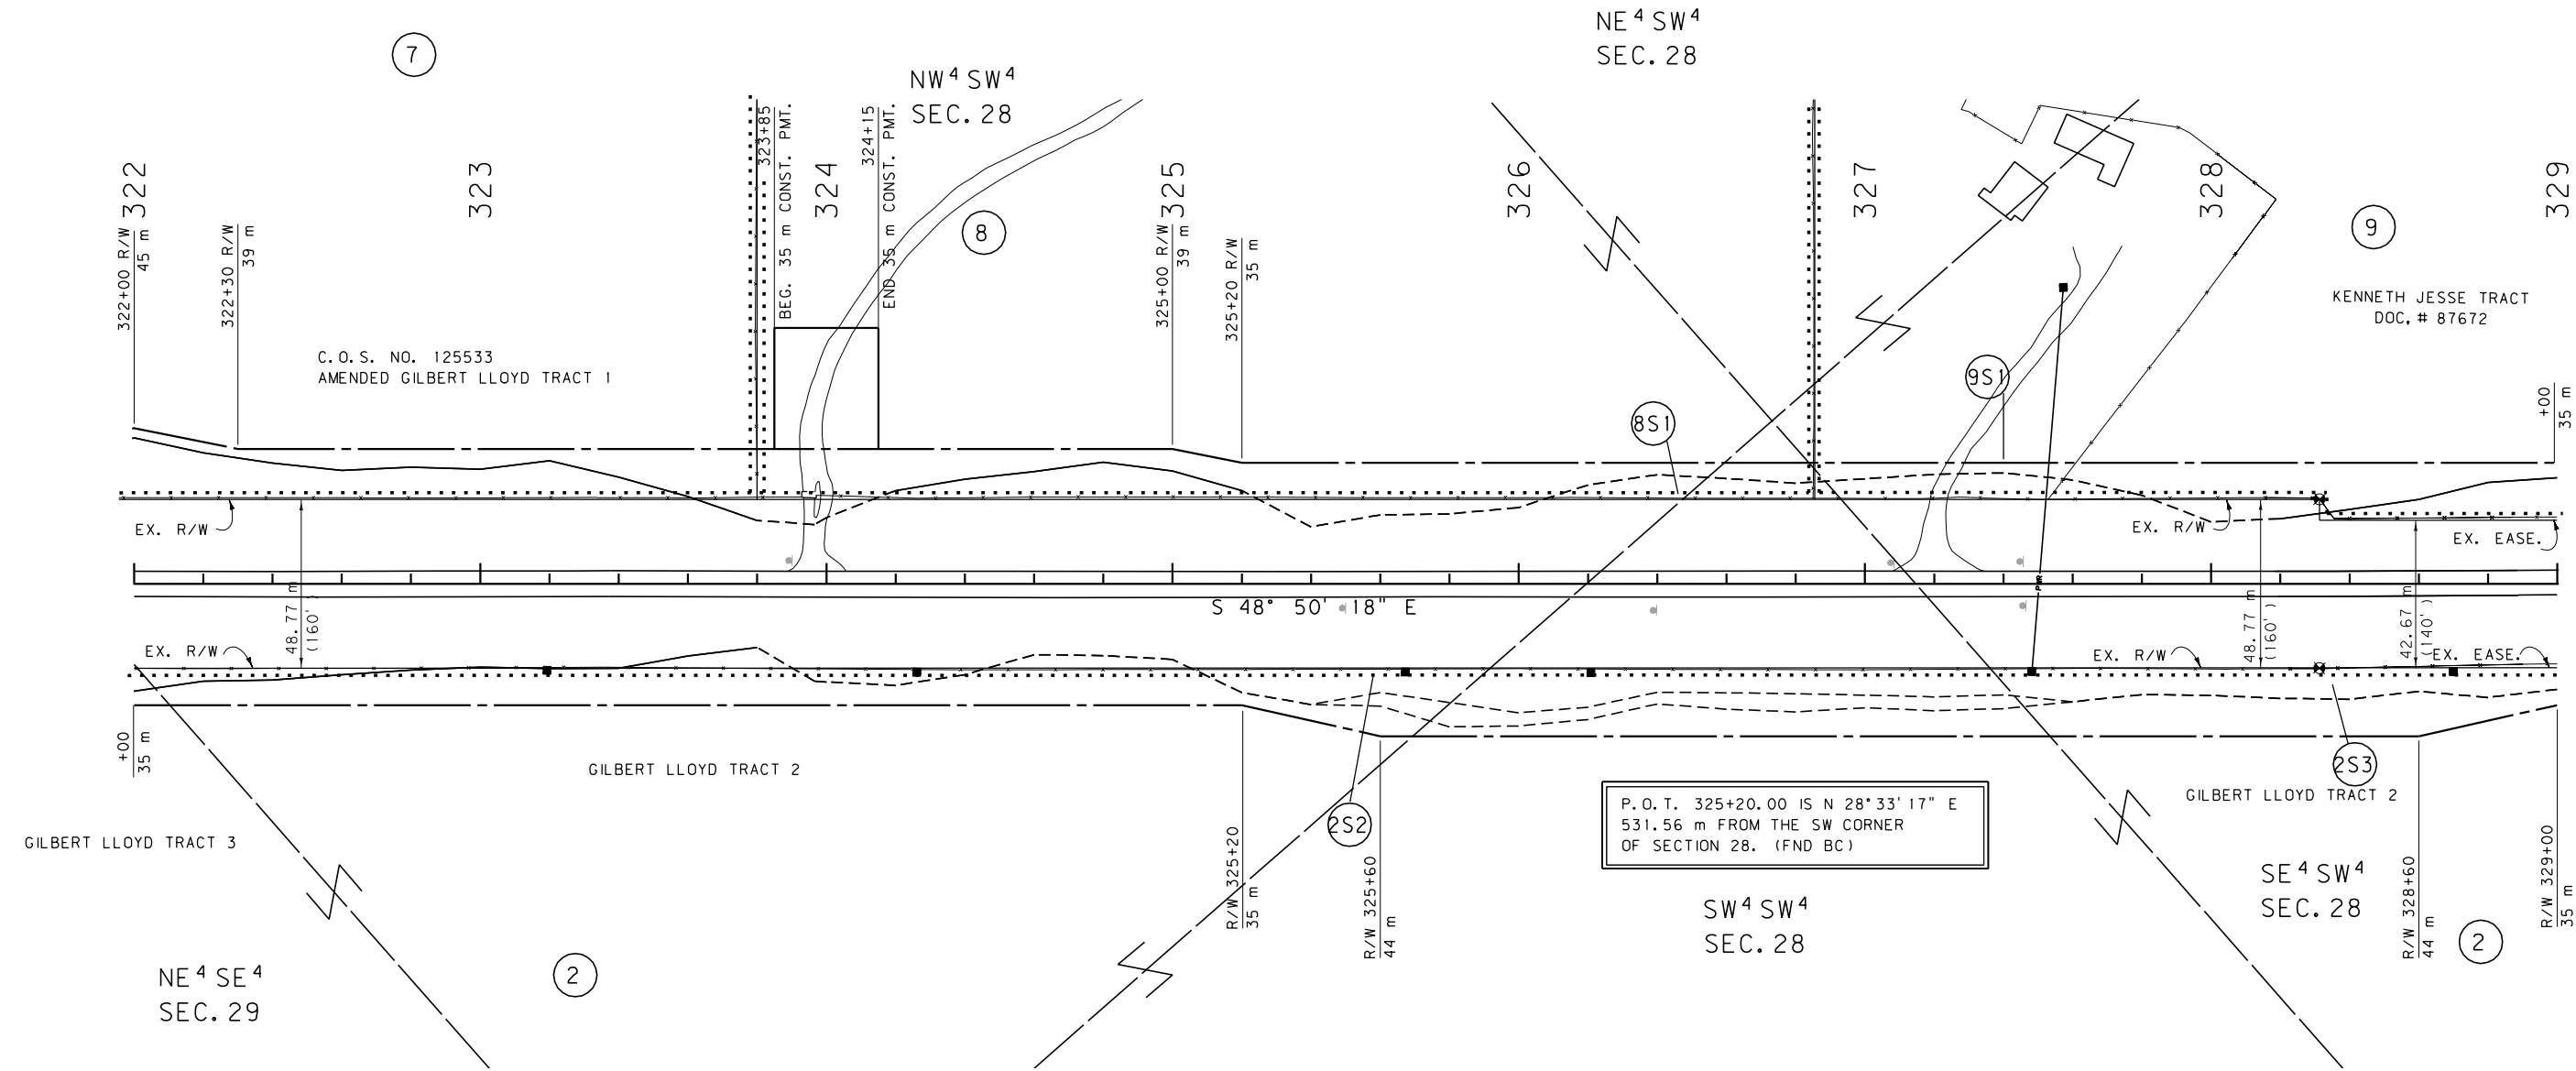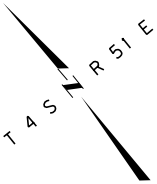



- NOTES: 1. ALL MEASUREMENTS ARE METRIC EXCEPT AS NOTED
2. THE PROPOSED R/W LINE WHERE A SPIRAL CURVE TRANSITION IS USED IS A CHORD RATHER THAN A CONCENTRIC CURVE.
3. THE ENGLISH AREAS ARE FOR INFORMATIONAL PURPOSES ONLY.
4. ALL STATIONS AND OFFSETS FOR R/W BREAKS ARE IN REFERENCE TO THE R/W BASELINE.

BACKSLOPE LIMITS INCLUDE ROUNDING	
CONSTRUCTION LIMITS: CUT SECTION TOP OF CUT TOE OF FILL DITCH BOTTOM	
FHWA/DOT APPROVAL 10-15-01, 03-18-02,	
MAP REVISED 12-21-01, 1-25-02 2-11-02,	
03-27-02, 05-08-02,	

MONTANA DEPARTMENT OF TRANSPORTATION	
RIGHT OF WAY PLAN POWDER RIVER COUNTY	
SCALE 1:1000	
0 50M 100M	

SEE SHEET NO. 2 FOR OWNERSHIP NAMES, ADDRESSES, AREAS, ETC.

STATE	RIGHT OF WAY ID.	SHEET	TOTAL
		NO.	SHEETS
MONTANA	NH 23-2(25)76 F	16	49
PROJECT NUMBER 1517-025			
BROADUS - EAST			

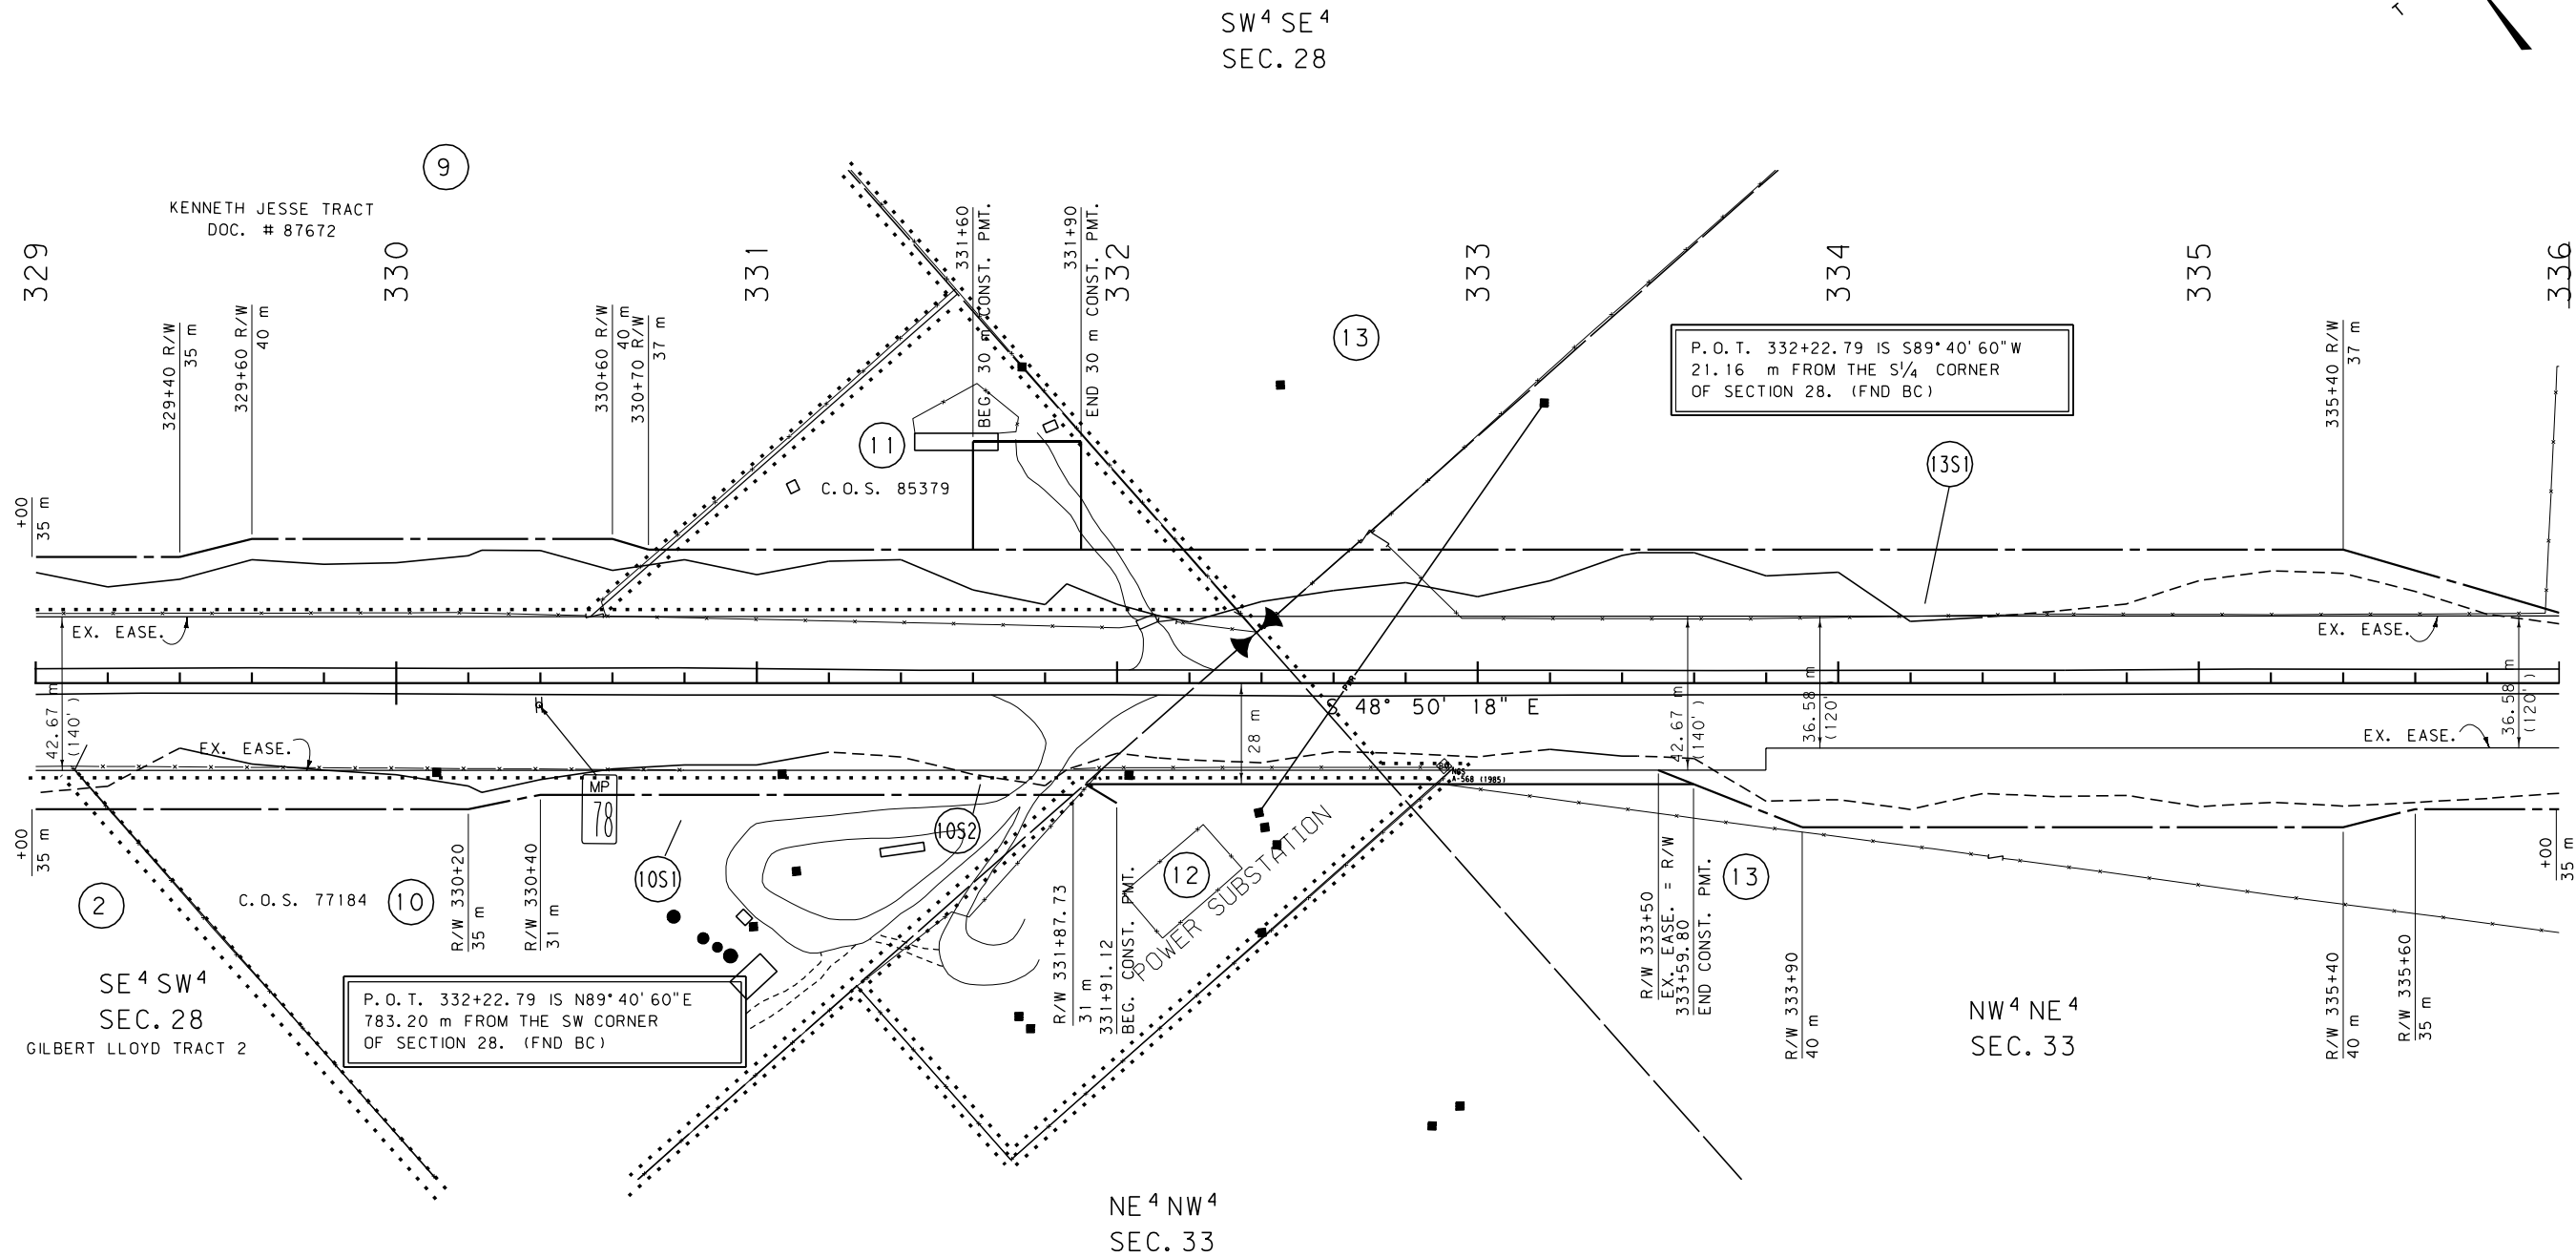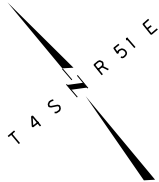

- NOTES: 1. ALL MEASUREMENTS ARE METRIC EXCEPT AS NOTED
2. THE PROPOSED R/W LINE WHERE A SPIRAL CURVE TRANSITION IS USED IS A CHORD RATHER THAN A CONCENTRIC CURVE.
3. THE ENGLISH AREAS ARE FOR INFORMATIONAL PURPOSES ONLY.
4. ALL STATIONS AND OFFSETS FOR R/W BREAKS ARE IN REFERENCE TO THE R/W BASELINE.



BACKSLOPE LIMITS INCLUDE ROUNDING	CONSTRUCTION LIMITS:
	CUT SECTION TOE OF FILL
FHWA/DOT APPROVAL	10-15-01, 03-18-02,
MAP REVISED	12-21-01, 1-25-02, 2-11-02,
	03-27-02, 04-09-02,

MONTANA DEPARTMENT OF TRANSPORTATION
RIGHT OF WAY PLAN POWDER RIVER COUNTY
SCALE 1:1000
0 50M 100M

SEE SHEET NO. 2 FOR OWNERSHIP NAMES, ADDRESSES, AREAS, ETC.

STATE	RIGHT OF WAY ID.	SHEET NO.	TOTAL SHEETS
MONTANA	NH 23-2(25)76 F	17	49
PROJECT NUMBER 1517-025			


BROADUS - EAST

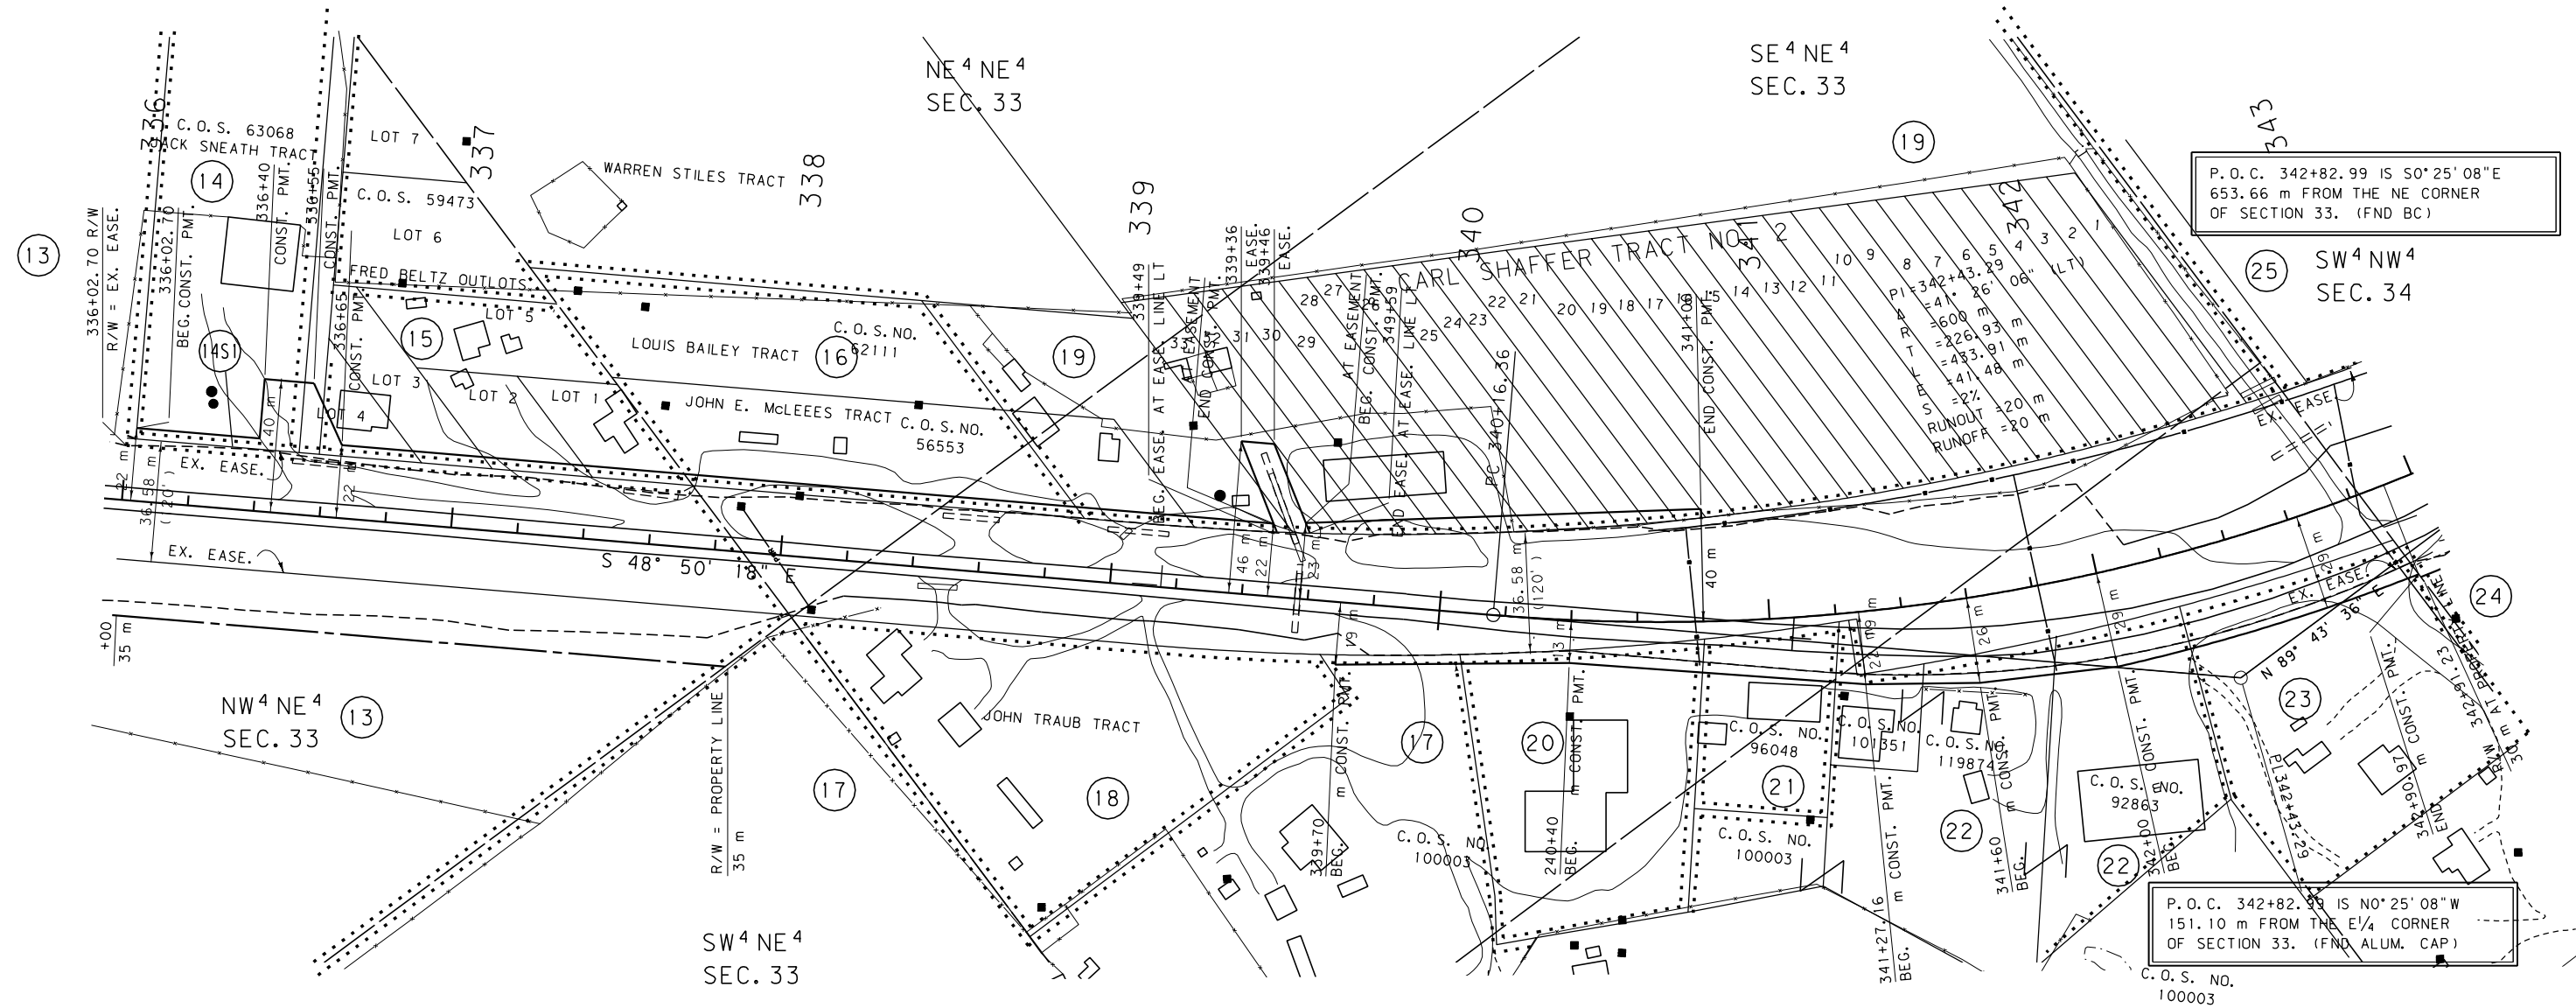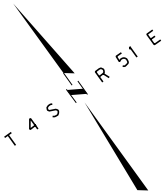

- NOTES: 1. ALL MEASUREMENTS ARE METRIC EXCEPT AS NOTED
2. THE PROPOSED R/W LINE WHERE A SPIRAL CURVE TRANSITION IS USED IS A CHORD RATHER THAN A CONCENTRIC CURVE.
3. THE ENGLISH AREAS ARE FOR INFORMATIONAL PURPOSES ONLY.
4. ALL STATIONS AND OFFSETS FOR R/W BREAKS ARE IN REFERENCE TO THE R/W BASELINE.

BACKSLOPE LIMITS INCLUDE ROUNDING	TOP OF CUT
CONSTRUCTION LIMITS:	CUT SECTION
	TOE OF FILL
FWHA/DOT APPROVAL	10-15-01, 03-18-02
MAP REVISED	03-27-02, 04-09-02, 05-20-02

MONTANA
DEPARTMENT OF TRANSPORTATION
RIGHT OF WAY PLAN
POWDER RIVER COUNTY
SCALE 1:1000

 


SEE SHEET NO. 2 FOR OWNERSHIP NAMES, ADDRESSES, AREAS, ETC.

STATE	RIGHT OF WAY ID.	SHEET	TOTAL
		NO.	SHEETS
MONTANA	NH 23-2(25)76 F	18	49
PROJECT NUMBER 1517-025			

BROADUS - EAST

T 4 S R 51 E

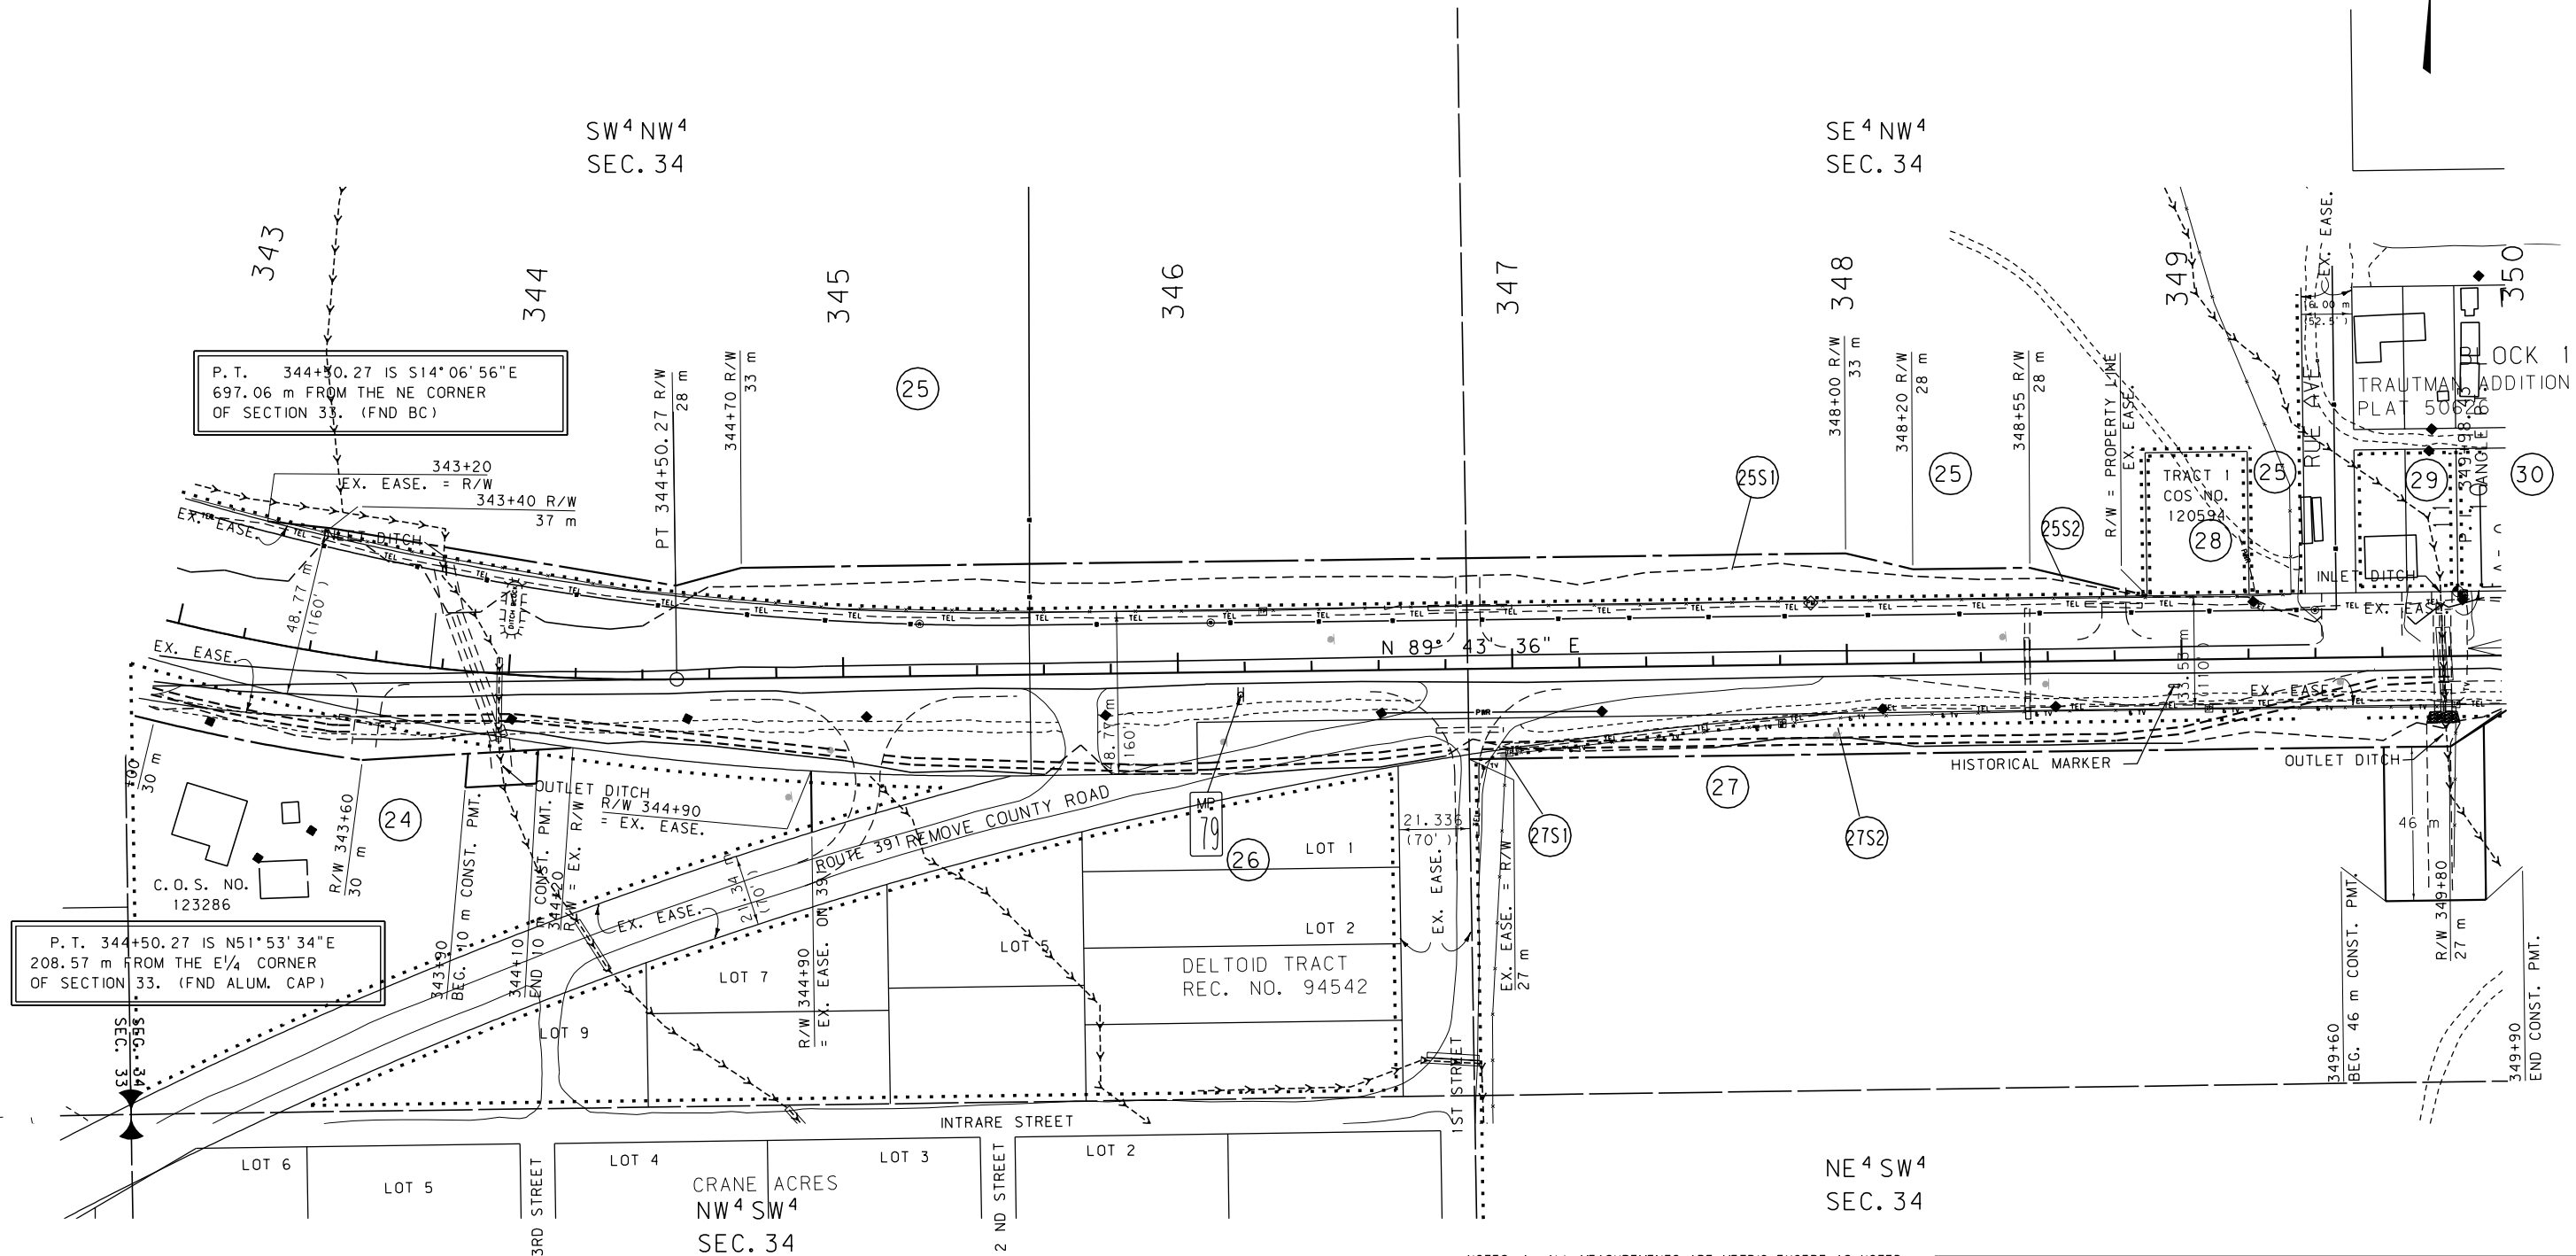

- NOTES: 1. ALL MEASUREMENTS ARE METRIC EXCEPT AS NOTED
2. THE PROPOSED R/W LINE WHERE A SPIRAL CURVE TRANSITION IS USED IS A CHORD RATHER THAN A CONCENTRIC CURVE.
3. THE ENGLISH AREAS ARE FOR INFORMATIONAL PURPOSES ONLY.
4. ALL STATIONS AND OFFSETS FOR R/W BREAKS ARE IN REFERENCE TO THE R/W BASELINE.

BACKSLOPE LIMITS INCLUDE ROUNDING	
CONSTRUCTION LIMITS: CUT SECTION TOP OF CUT TOE OF FILL DITCH BOTTOM	
FHWA/DOT APPROVAL 10-15-01, 03-18-02,	
MAP REVISED 03-27-02, 04-09-02, 05-20-02,	

MONTANA DEPARTMENT OF TRANSPORTATION	
RIGHT OF WAY PLAN	
POWDER RIVER COUNTY	
SCALE 1:1000	
0 50M 100M	


SEE SHEET NO. 2 FOR OWNERSHIP NAMES, ADDRESSES, AREAS, ETC.

STATE	RIGHT OF WAY ID.	SHEET NO.	TOTAL SHEETS
MONTANA	NH 23-2(25)76 F	19	49
PROJECT NUMBER 1517-025			
BROADUS - EAST			


SE⁴NW⁴
SEC. 34

SW⁴NE⁴
SEC. 34

SE⁴NE⁴
SEC. 34

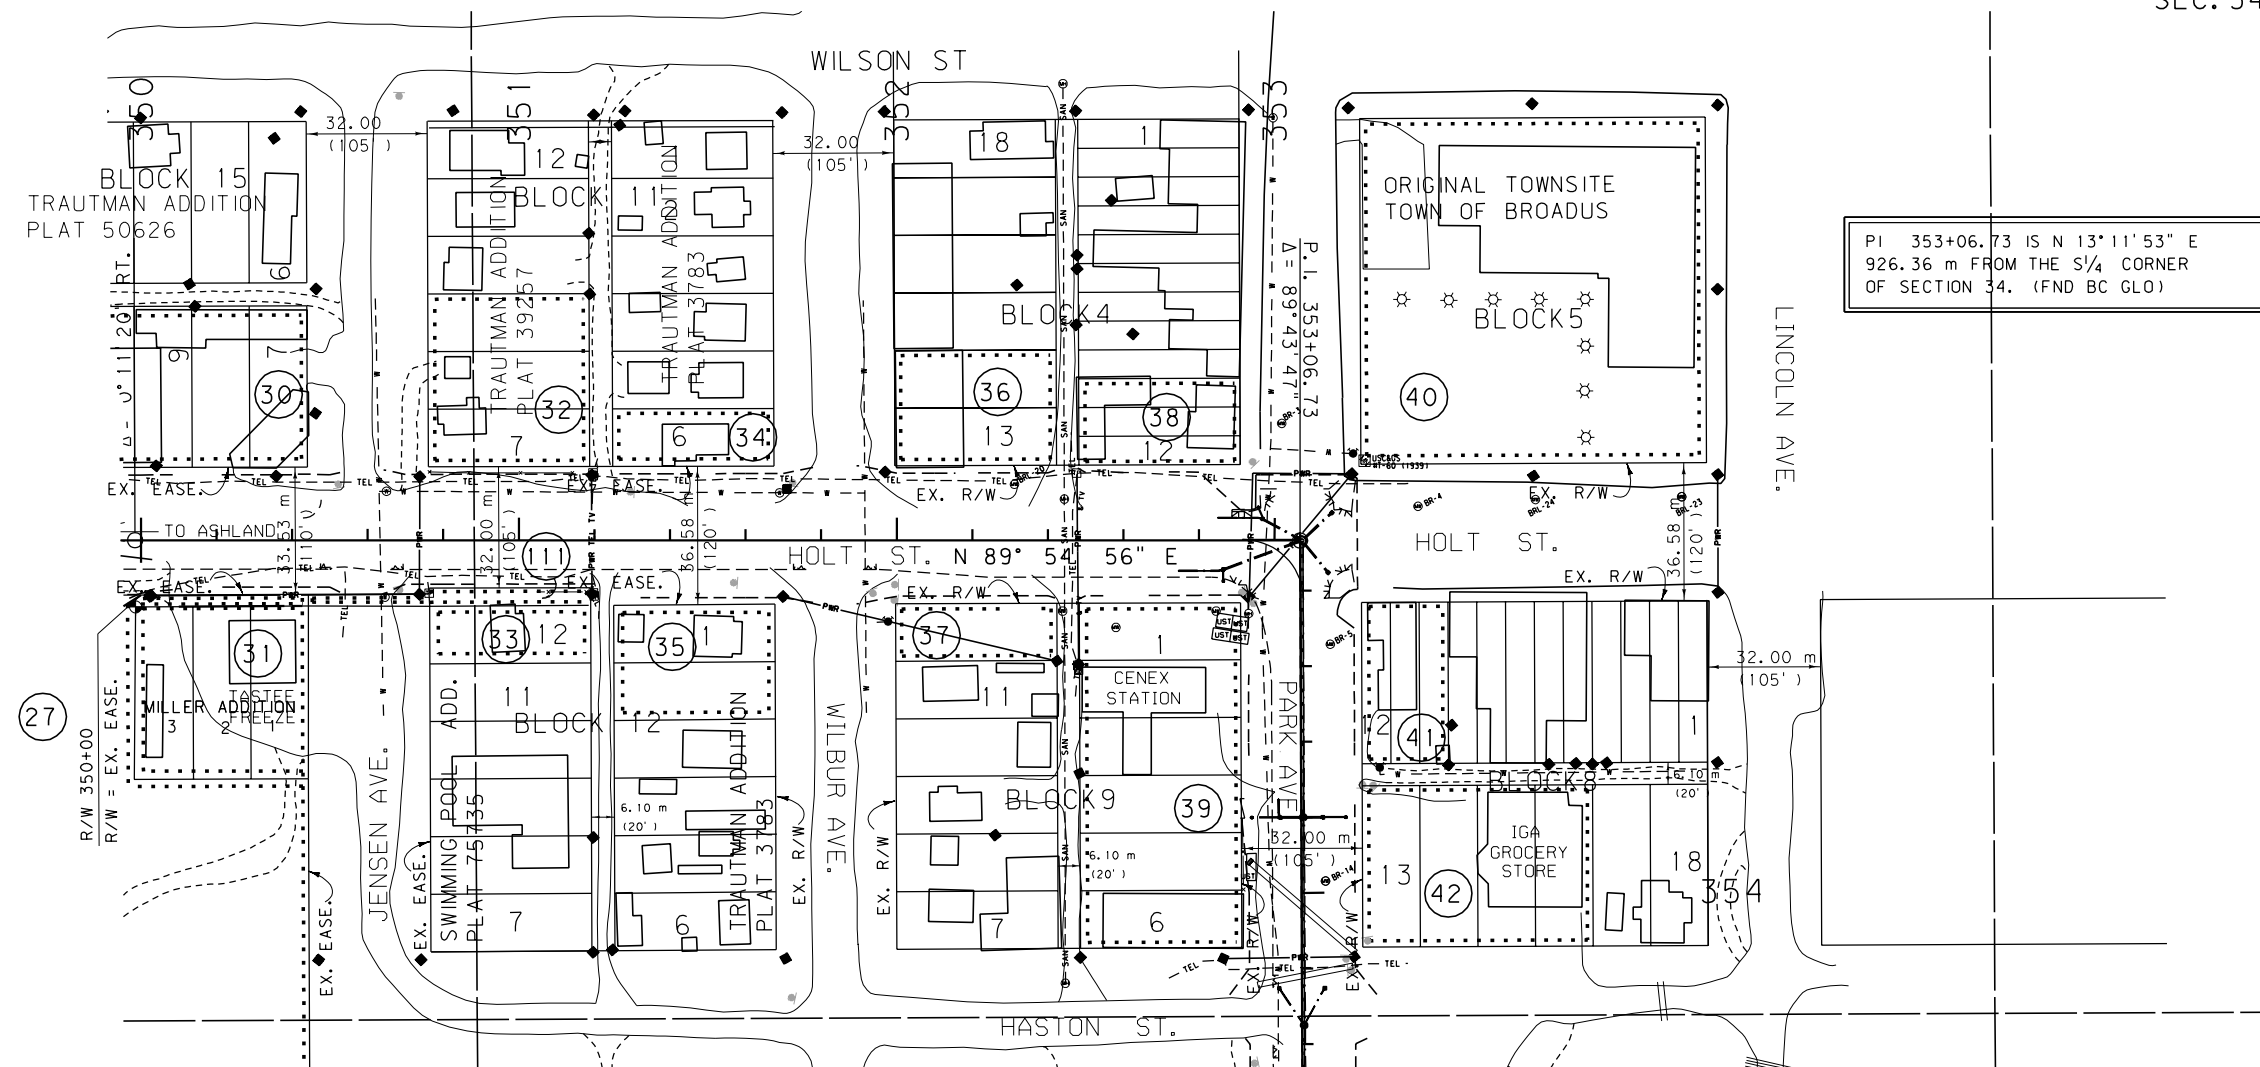

PI 353+06.73 IS N 13°11'53" E
926.36 m FROM THE S¹/₄ CORNER
OF SECTION 34. (FND BC GLO)

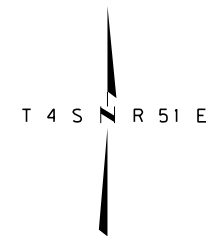

NE⁴SW⁴
SEC. 34

NW⁴SE⁴
SEC. 34

- NOTES: 1. ALL MEASUREMENTS ARE METRIC EXCEPT AS NOTED
2. THE PROPOSED R/W LINE WHERE A SPIRAL CURVE TRANSITION IS USED IS A CHORD RATHER THAN A CONCENTRIC CURVE.
3. THE ENGLISH AREAS ARE FOR INFORMATIONAL PURPOSES ONLY.
4. ALL STATIONS AND OFFSETS FOR R/W BREAKS ARE IN REFERENCE TO THE R/W BASELINE.


BACKSLOPE LIMITS INCLUDE ROUNDING	CONSTRUCTION LIMITS:
	CUT SECTION TOE OF FILL
FHWA/DOT APPROVAL 10-15-01, 03-18-02	
MAP REVISED 04-09-02	

MONTANA DEPARTMENT OF TRANSPORTATION
RIGHT OF WAY PLAN POWDER RIVER COUNTY
SCALE 1:1000
0 50M 100M

STATE	RIGHT OF WAY ID.	SHEET	TOTAL
		NO.	SHEETS
MONTANA	NH 23-2(25)76 F	20	49
PROJECT NUMBER 1517-025			

SEE SHEET NO. 2,3 FOR OWNERSHIP NAMES, ADDRESSES, AREAS, ETC.

NW 4 SE 4
SEC. 34

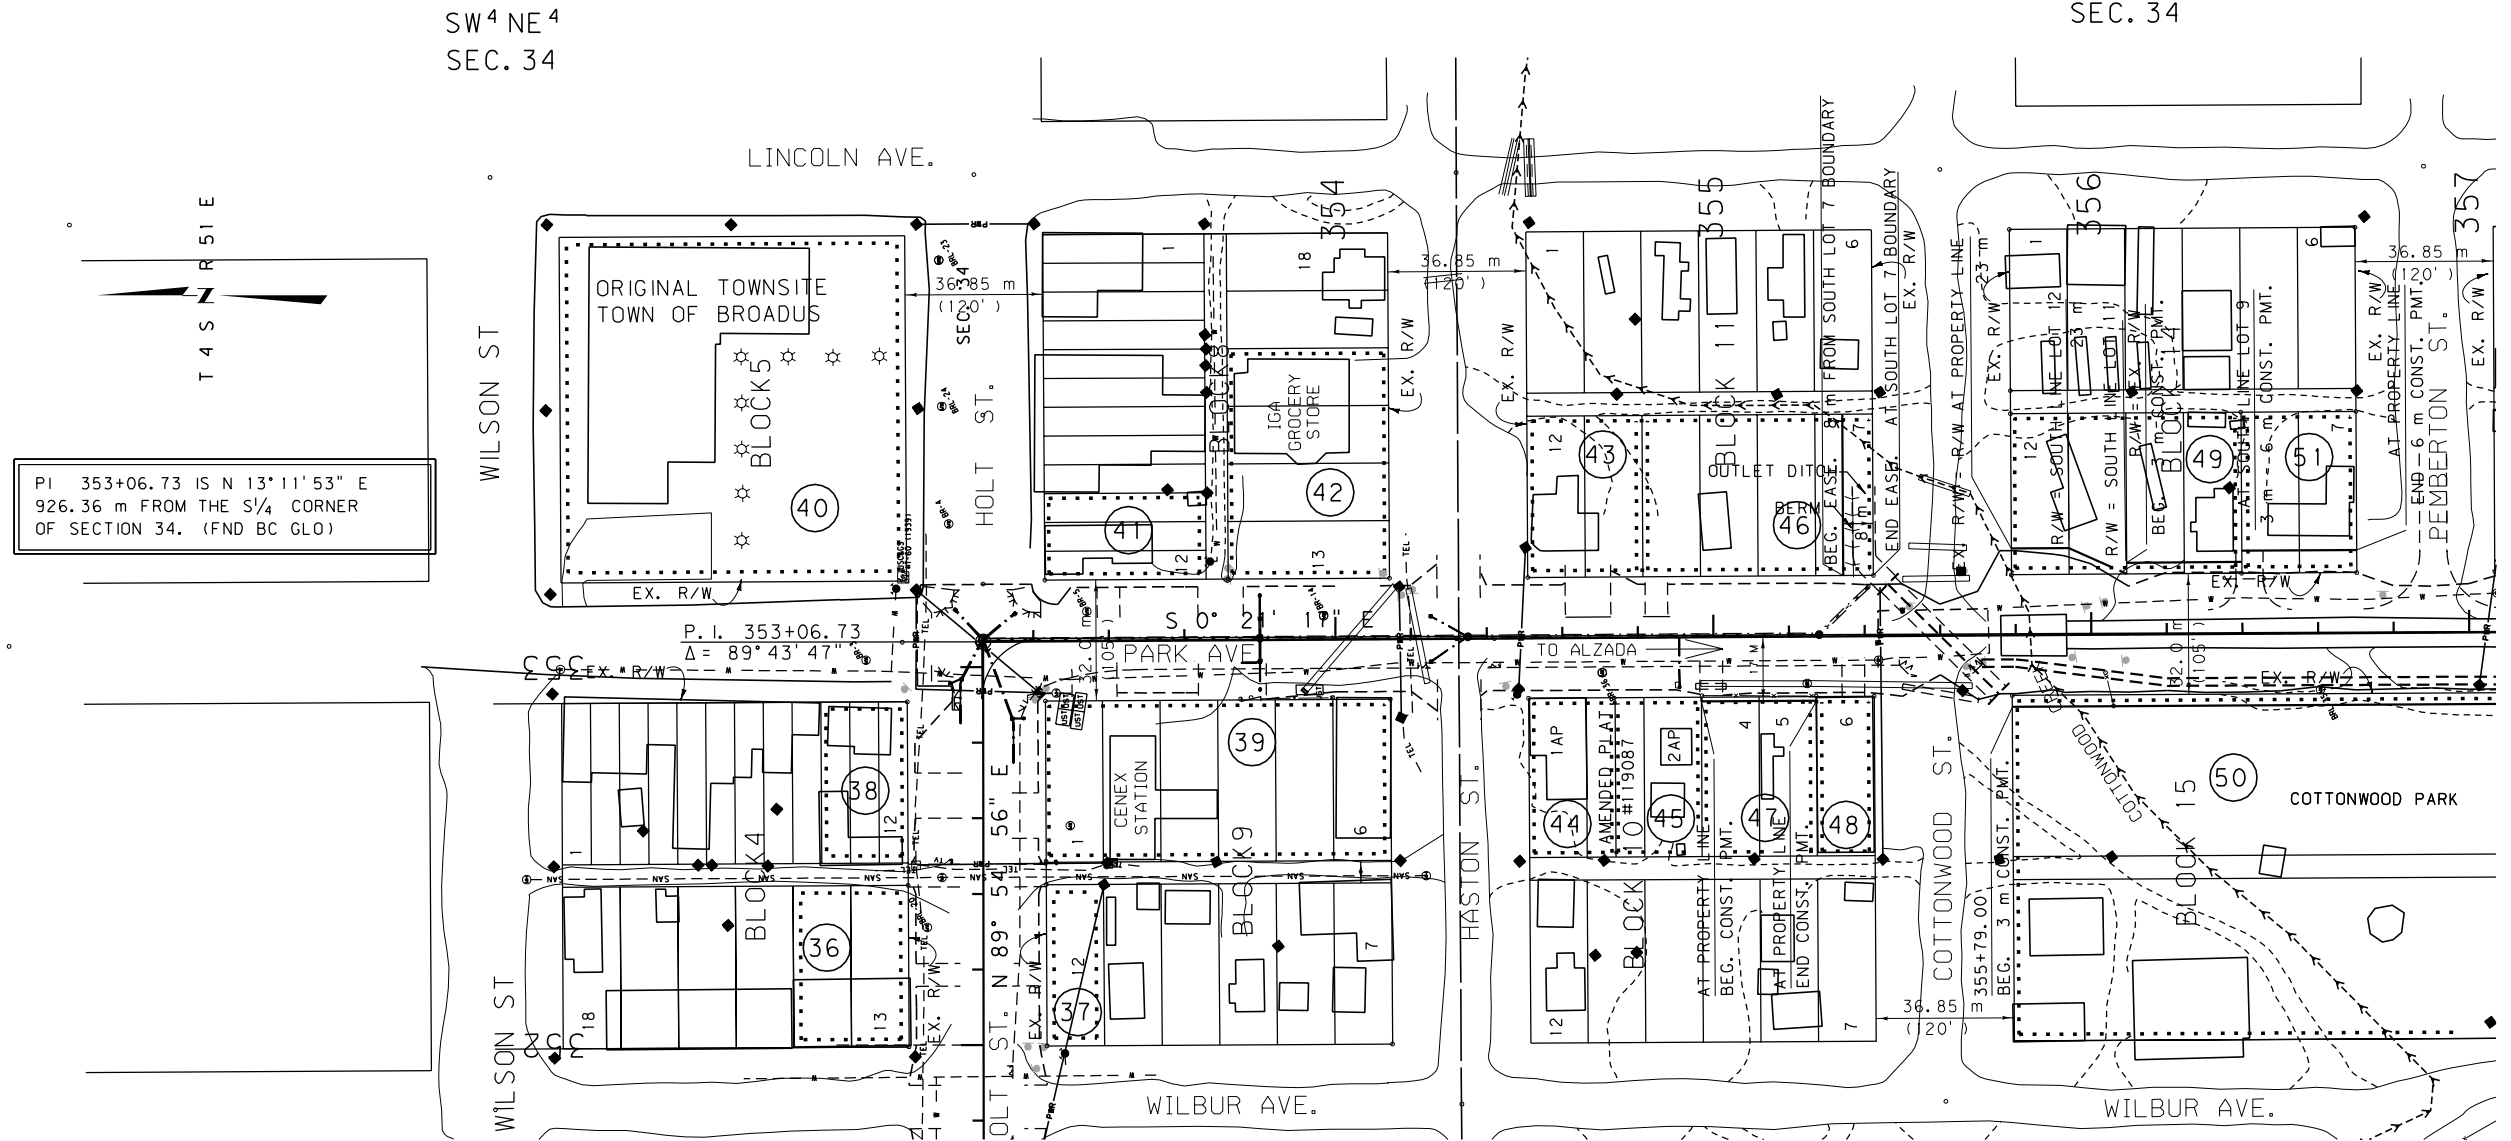

- NOTES: 1. ALL MEASUREMENTS ARE METRIC EXCEPT AS NOTED
2. THE PROPOSED R/W LINE WHERE A SPIRAL CURVE TRANSITION IS USED IS A CHORD RATHER THAN A CONCENTRIC CURVE.
3. THE ENGLISH AREAS ARE FOR INFORMATIONAL PURPOSES ONLY.
4. ALL STATIONS AND OFFSETS FOR R/W BREAKS ARE IN REFERENCE TO THE R/W BASELINE.

BACKSLOPE LIMITS INCLUDE ROUNDING
CONSTRUCTION LIMITS:

CUT SECTION
TOE OF FILL


TOP OF CUT
DITCH BOTTOM

FWHA/DOT APPROVAL 10-15-01, 03-18-02,

MAP REVISED 04-09-02, 05-20-02,

MONTANA
DEPARTMENT OF TRANSPORTATION

RIGHT OF WAY PLAN
POWDER RIVER COUNTY
SCALE 1:1000

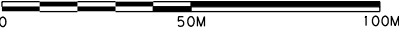


SEE SHEET NO. 3 FOR OWNERSHIP NAMES, ADDRESSES, AREAS, ETC.

STATE	RIGHT OF WAY ID.	SHEET NO.	TOTAL SHEETS
MONTANA	NH 23-2(25)76 F	21	49
PROJECT NUMBER 1517-025			
BROADUS -EAST			

NW⁴ SE⁴
SEC. 34

U. S. GOVT.
LOT 2
SEC. 3

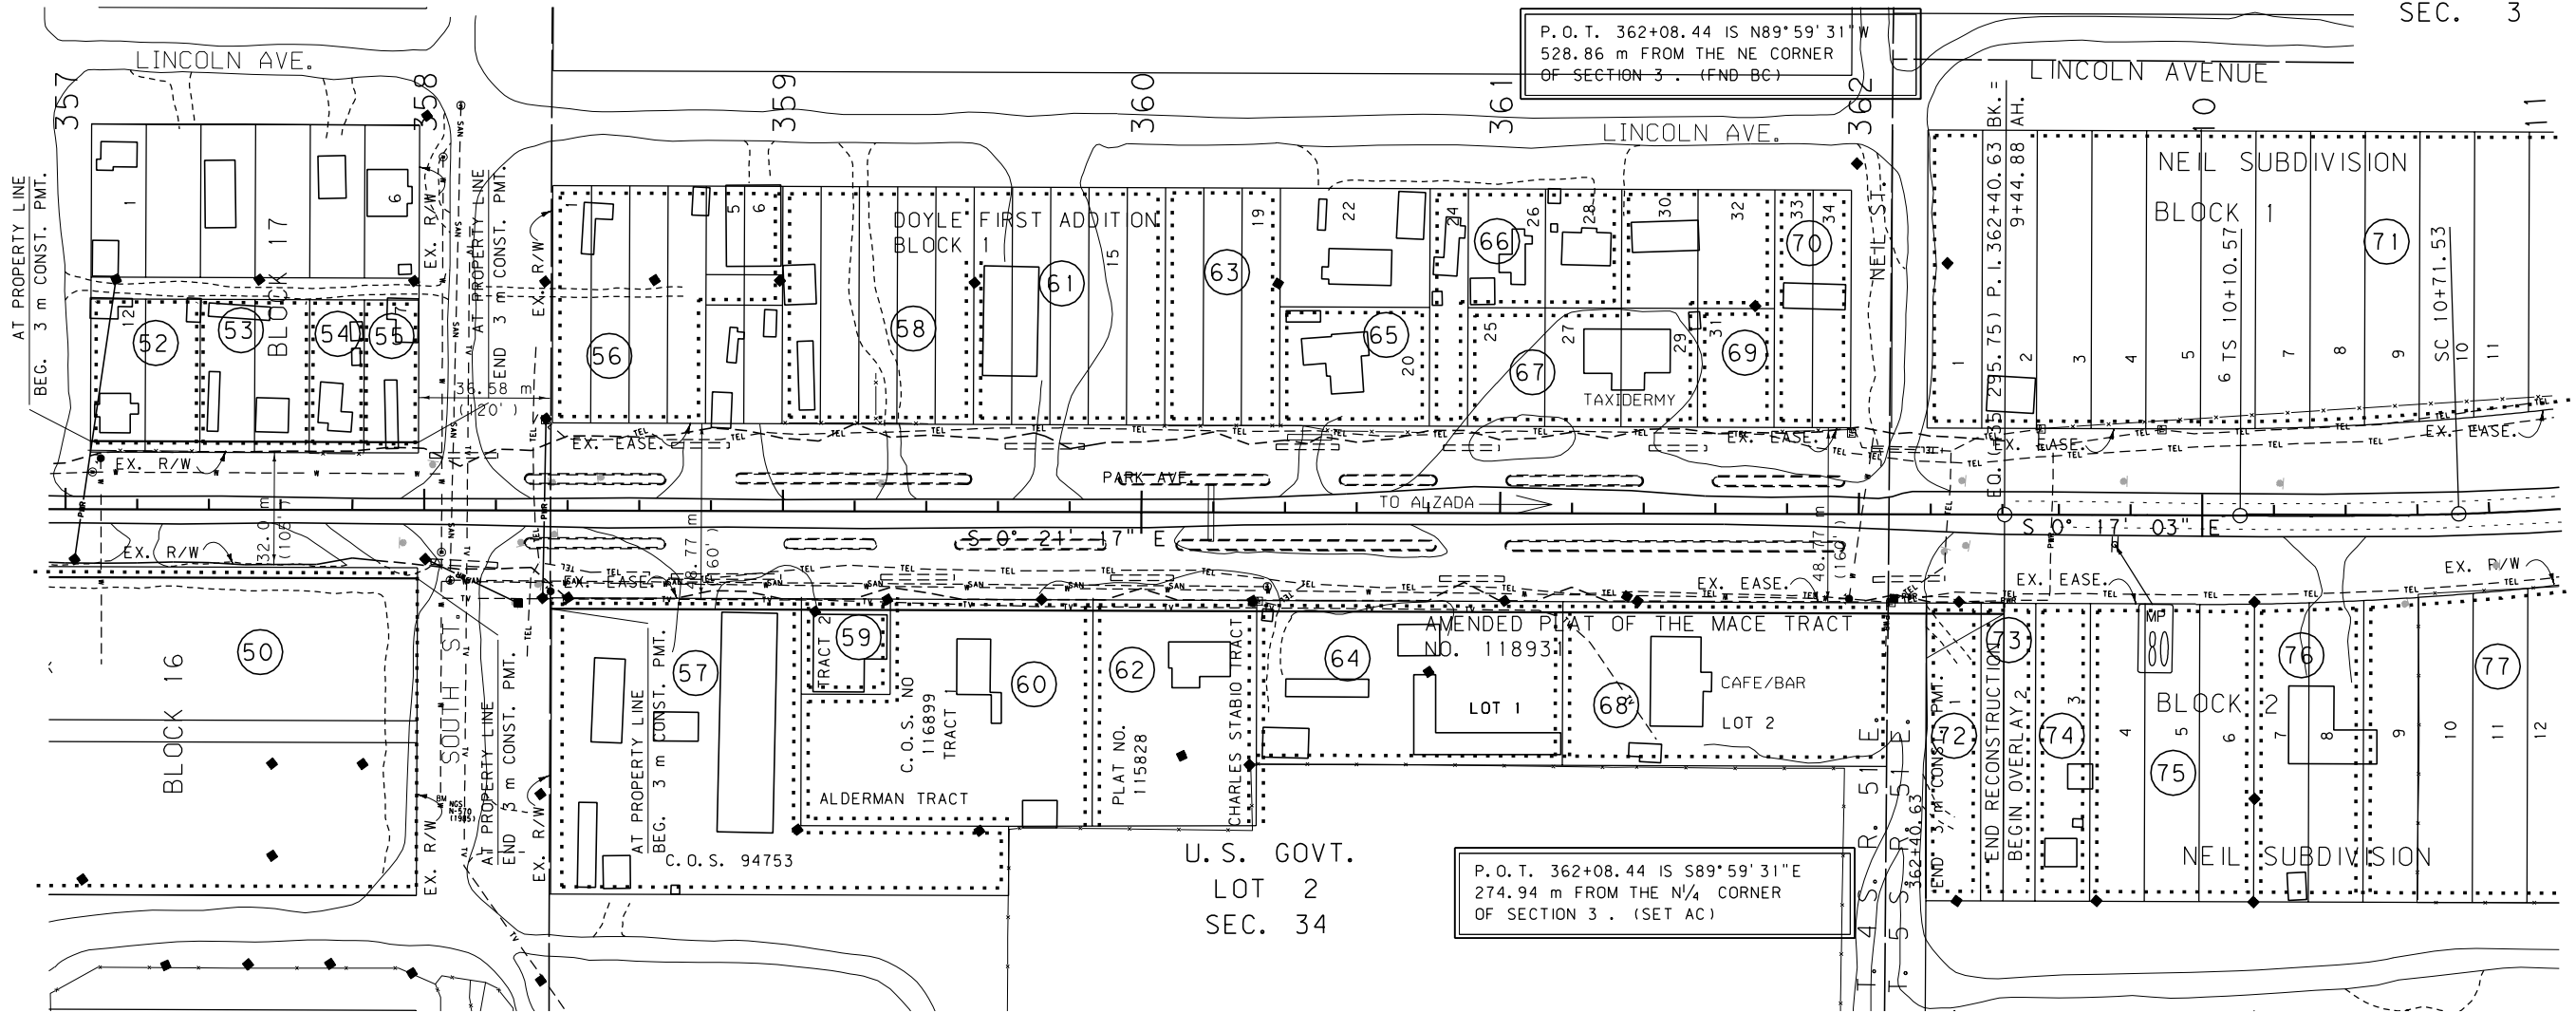

- NOTES: 1. ALL MEASUREMENTS ARE METRIC EXCEPT AS NOTED
2. THE PROPOSED R/W LINE WHERE A SPIRAL CURVE TRANSITION IS USED IS A CHORD RATHER THAN A CONCENTRIC CURVE.
3. THE ENGLISH AREAS ARE FOR INFORMATIONAL PURPOSES ONLY.
4. ALL STATIONS AND OFFSETS FOR R/W BREAKS ARE IN REFERENCE TO THE R/W BASELINE.

BACKSLOPE LIMITS INCLUDE ROUNDING	CONSTRUCTION LIMITS:
	CUT SECTION TOE OF FILL
FHWA/DOT APPROVAL	10-15-01, 03-18-02
MAP REVISED	04-09-02


MONTANA DEPARTMENT OF TRANSPORTATION
RIGHT OF WAY PLAN POWDER RIVER COUNTY
SCALE 1:1000
0 50M 100M

SEE SHEET NO. 3 FOR OWNERSHIP NAMES, ADDRESSES, AREAS, ETC.

STATE	RIGHT OF WAY ID.	SHEET	TOTAL
		NO.	SHEETS
MONTANA	NH 23-2(25)76 F	22	49
PROJECT NUMBER 1517-025		BROADUS - EAST	

U. S. GOVT.
LOT 1
SEC. 3

SE⁴ NE⁴
SEC. 3

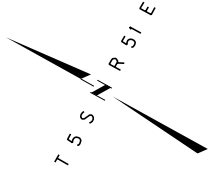

PI=13+97.51
Δ=44° 24' 19" (LT)
Rc=873 m
Ls=60.96 m
θs=2° 00' 00"
Δc=40° 24' 19" (LT)
Ts=386.94 m
Lc=615.78 m
Es=70.12 m
S=4%
TR=20.32 m


(83)

17

18

16

15

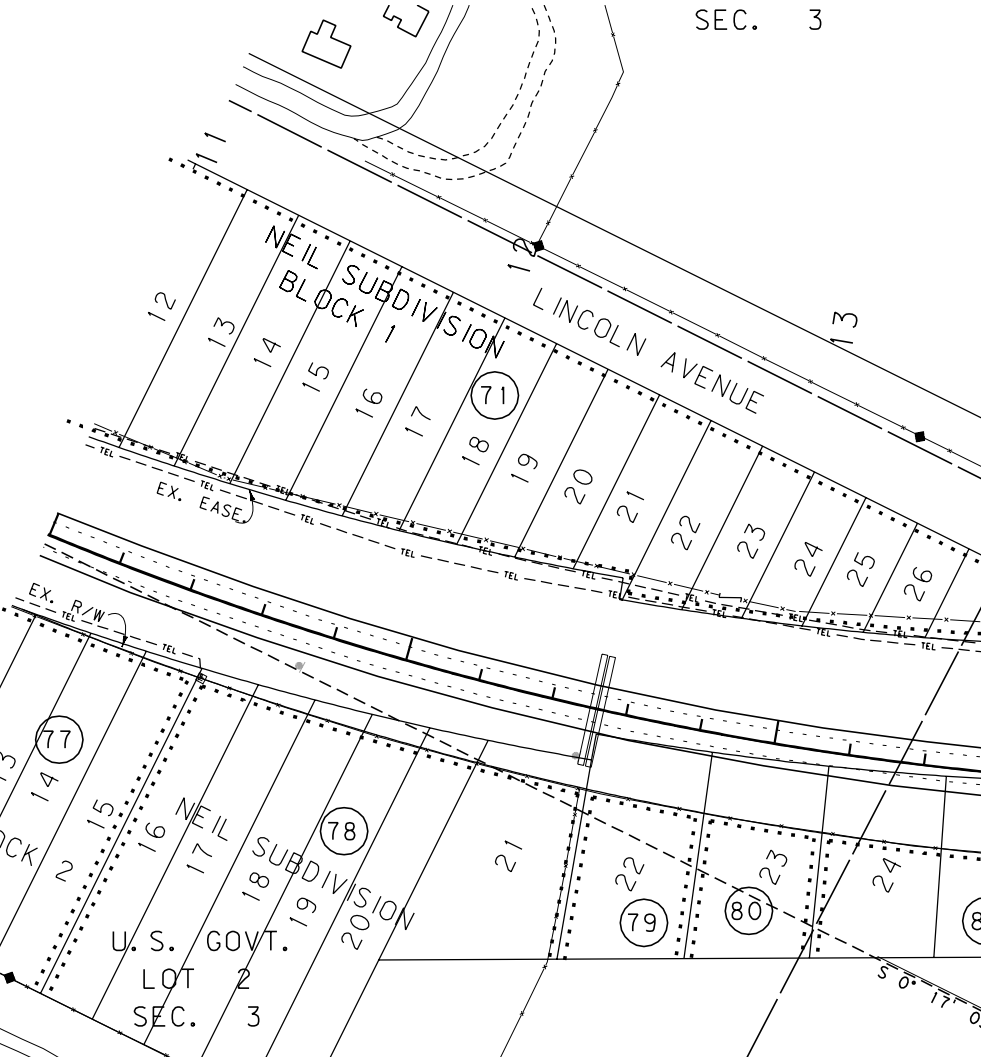

SW⁴ NE⁴
SEC. 3

- NOTES: 1. ALL MEASUREMENTS ARE METRIC EXCEPT AS NOTED
2. THE PROPOSED R/W LINE WHERE A SPIRAL CURVE TRANSITION IS USED IS A CHORD RATHER THAN A CONCENTRIC CURVE.
3. THE ENGLISH AREAS ARE FOR INFORMATIONAL PURPOSES ONLY.
4. ALL STATIONS AND OFFSETS FOR R/W BREAKS ARE IN REFERENCE TO THE R/W BASELINE.

BACKSLOPE LIMITS INCLUDE ROUNDING	CONSTRUCTION LIMITS:
	CUT SECTION TOE OF FILL
FHWA/DOT APPROVAL	10-15-01, 03-18-02
MAP REVISED	



MONTANA
DEPARTMENT OF TRANSPORTATION

RIGHT OF WAY PLAN
POWDER RIVER COUNTY

SCALE 1:1000

SEE SHEET NO. 3 FOR OWNERSHIP NAMES, ADDRESSES, AREAS, ETC.

STATE	RIGHT OF WAY ID.	SHEET NO.	TOTAL SHEETS
MONTANA	NH 23-2(25)76 F	23	49
PROJECT NUMBER 1517-025			
BROADUS - EAST			

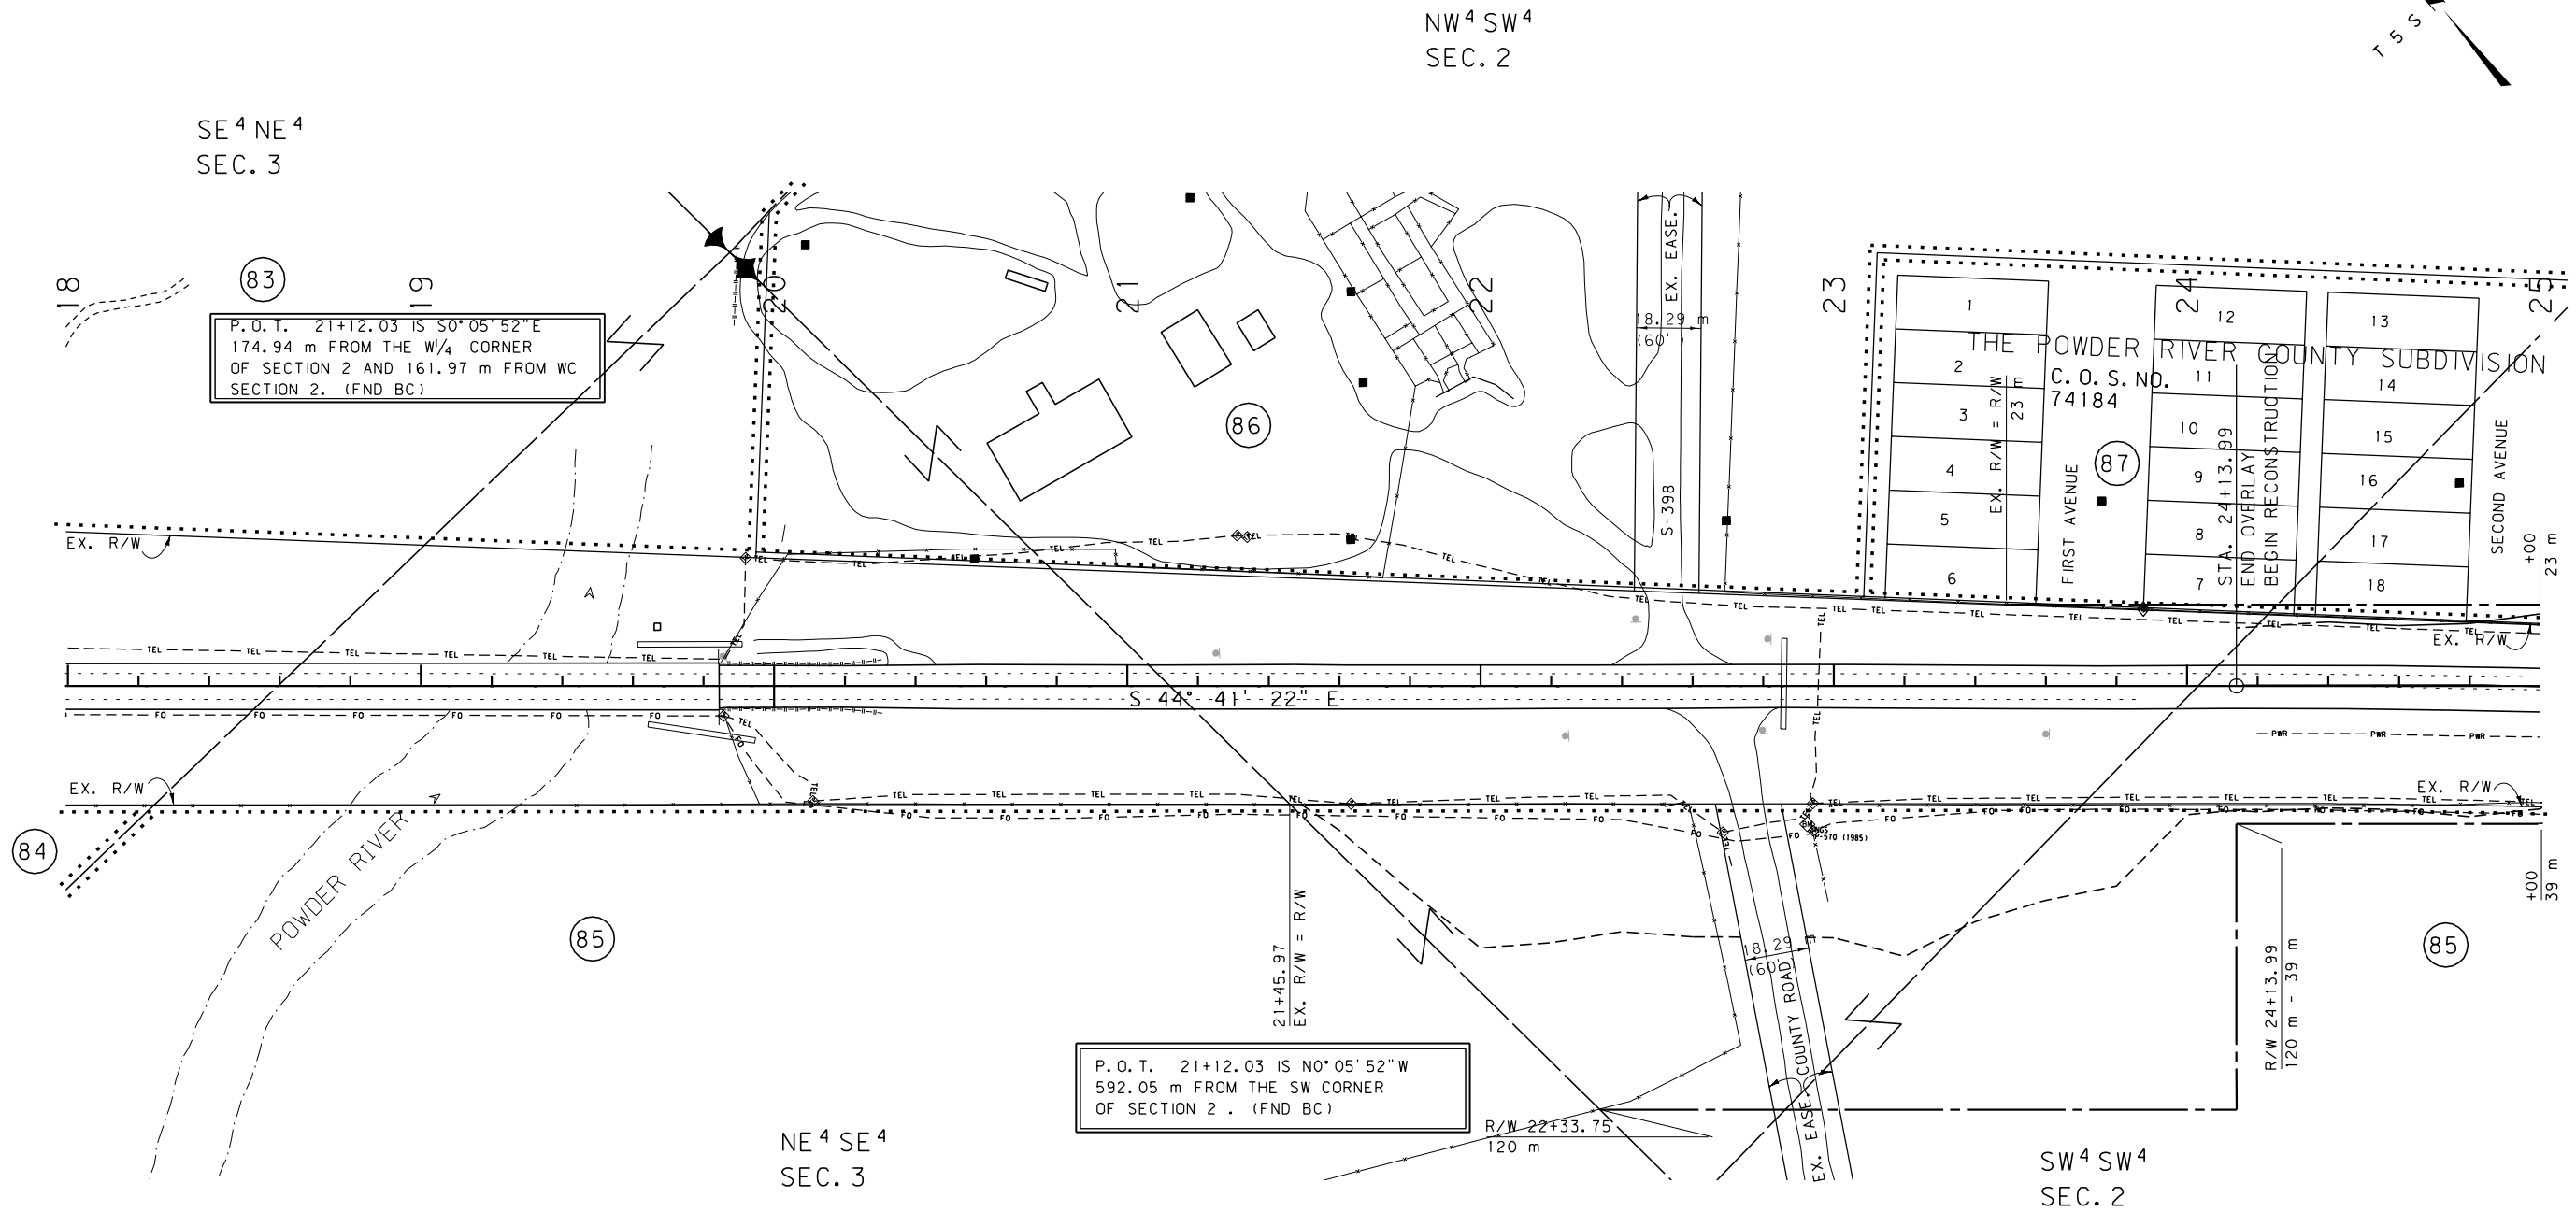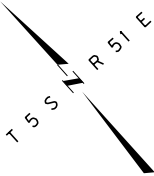



- NOTES: 1. ALL MEASUREMENTS ARE METRIC EXCEPT AS NOTED
2. THE PROPOSED R/W LINE WHERE A SPIRAL CURVE TRANSITION IS USED IS A CHORD RATHER THAN A CONCENTRIC CURVE.
3. THE ENGLISH AREAS ARE FOR INFORMATIONAL PURPOSES ONLY.
4. ALL STATIONS AND OFFSETS FOR R/W BREAKS ARE IN REFERENCE TO THE R/W BASELINE.

BACKSLOPE LIMITS INCLUDE ROUNDING	TOP OF CUT
CONSTRUCTION LIMITS:	CUT SECTION
	TOE OF FILL
FWHA/DOT APPROVAL	10-15-01, 03-18-02,
MAP REVISED	04-09-02, 05-08-02, 05-20-02,

MONTANA DEPARTMENT OF TRANSPORTATION
RIGHT OF WAY PLAN POWDER RIVER COUNTY
SCALE 1:1000
0 50M 100M

SEE SHEET NO. 3 FOR OWNERSHIP NAMES, ADDRESSES, AREAS, ETC.

STATE	RIGHT OF WAY ID.	SHEET	TOTAL
		NO.	SHEETS
MONTANA	NH 23-2(25)76 F	25	49
PROJECT NUMBER 1517-025			
BROADUS - EAST			

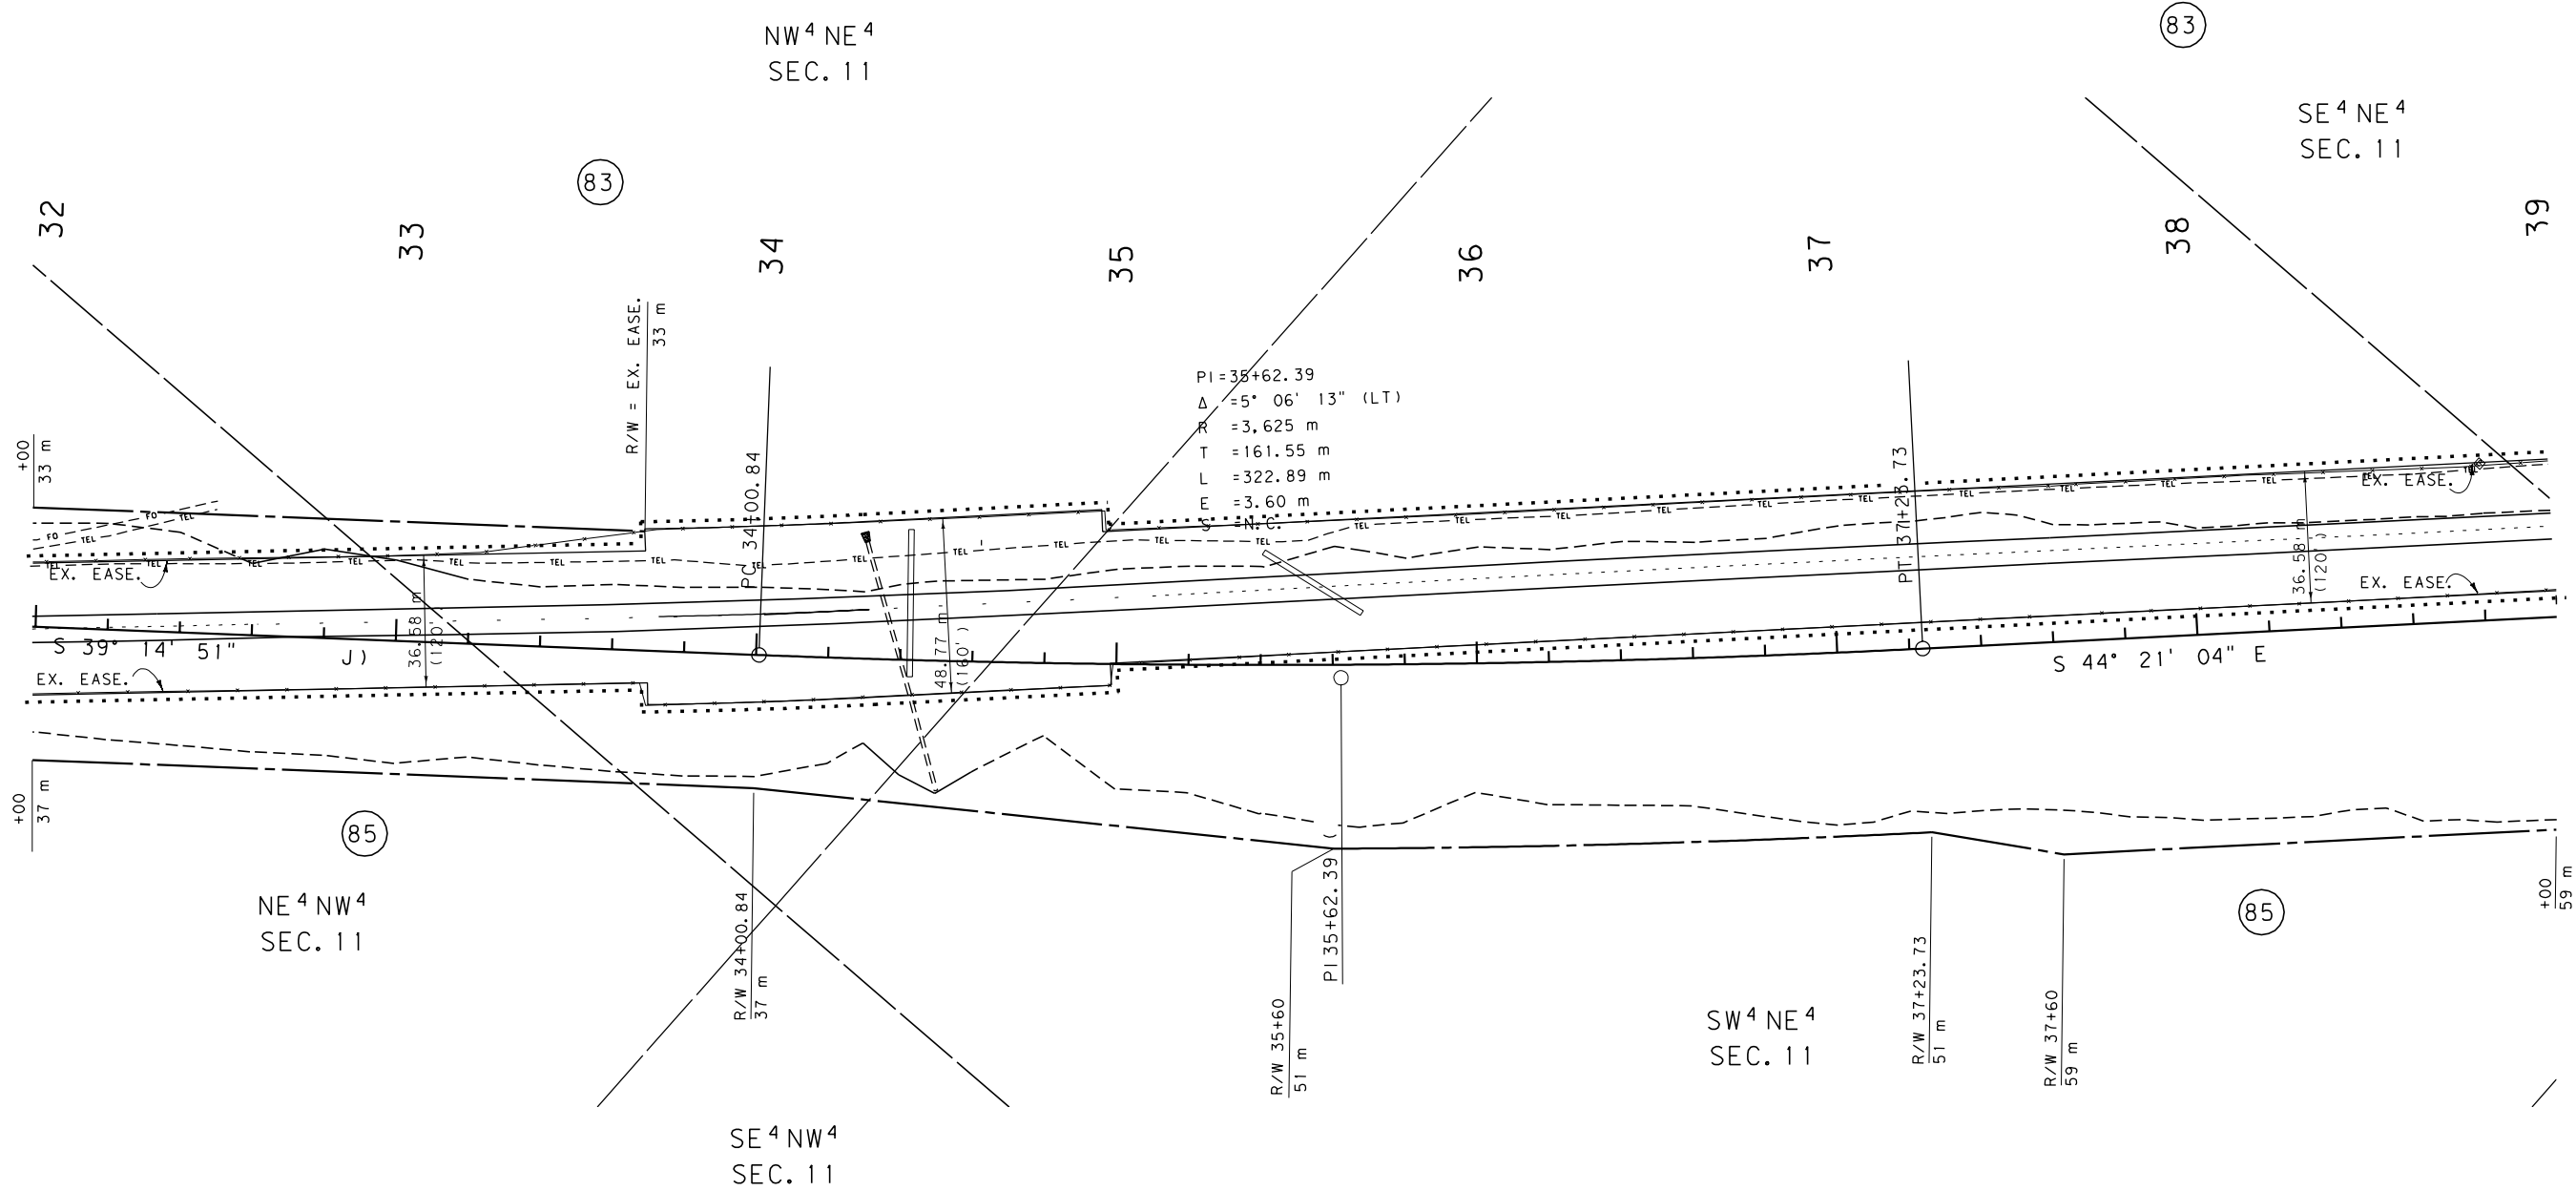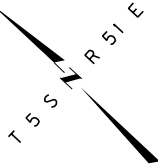

- NOTES: 1. ALL MEASUREMENTS ARE METRIC EXCEPT AS NOTED
2. THE PROPOSED R/W LINE WHERE A SPIRAL CURVE TRANSITION IS USED IS A CHORD RATHER THAN A CONCENTRIC CURVE.
3. THE ENGLISH AREAS ARE FOR INFORMATIONAL PURPOSES ONLY.
4. ALL STATIONS AND OFFSETS FOR R/W BREAKS ARE IN REFERENCE TO THE R/W BASELINE.



BACKSLOPE LIMITS INCLUDE ROUNDING	TOP OF CUT
CONSTRUCTION LIMITS:	CUT SECTION
	TOE OF FILL
FHWA/DOT APPROVAL	10-15-01, 03-18-02,
MAP REVISED	05-08-02,

MONTANA DEPARTMENT OF TRANSPORTATION
RIGHT OF WAY PLAN POWDER RIVER COUNTY
SCALE 1:1000
0 50M 100M

SEE SHEET NO. 3 FOR OWNERSHIP NAMES, ADDRESSES, AREAS, ETC.

QUIT CLAIM DEED TO:
CHARLES L. & SHIRLEY E. RUSSELL
BOOK 75, PAGE 445, DOC. NO. 130210
9/22/2005; 3.514 ha (8.68 AC)

STATE	RIGHT OF WAY ID.	SHEET	TOTAL
		NO.	SHEETS
MONTANA	NH 23-2(25)76 F	28	49
PROJECT NUMBER 1517-025		BROADUS - EAST	

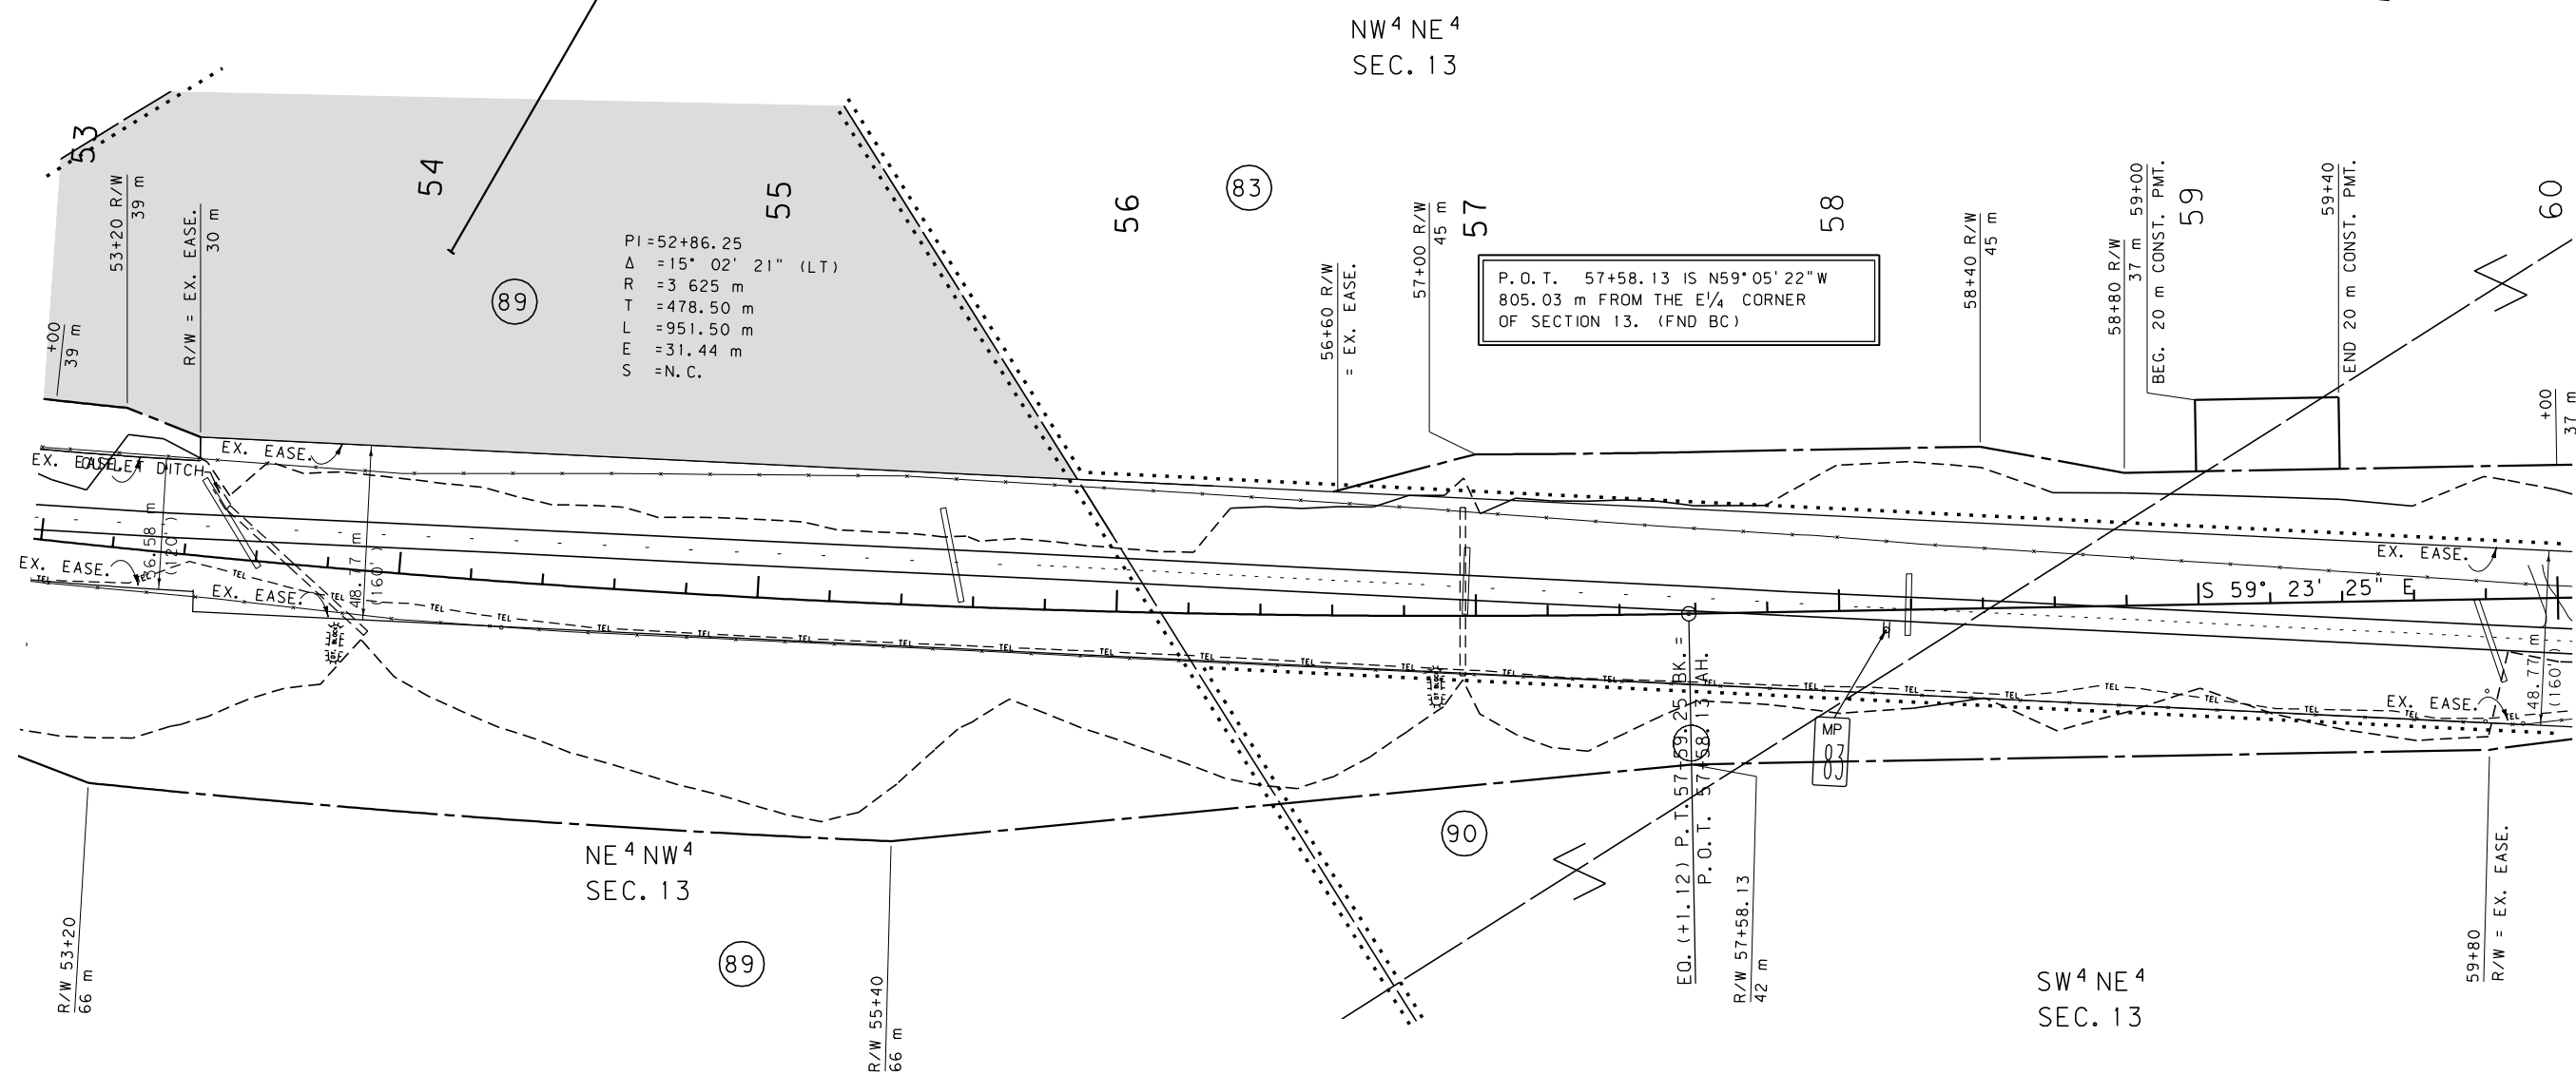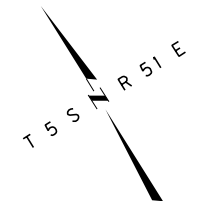


- NOTES: 1. ALL MEASUREMENTS ARE METRIC EXCEPT AS NOTED
2. THE PROPOSED R/W LINE WHERE A SPIRAL CURVE TRANSITION IS USED IS A CHORD RATHER THAN A CONCENTRIC CURVE.
3. THE ENGLISH AREAS ARE FOR INFORMATIONAL PURPOSES ONLY.
4. ALL STATIONS AND OFFSETS FOR R/W BREAKS ARE IN REFERENCE TO THE R/W BASELINE.

BACKSLOPE LIMITS INCLUDE ROUNDING CONSTRUCTION LIMITS: CUT SECTION TOE OF FILL	
FHWA/DOT APPROVAL 10-15-01, 03-18-02	
MAP REVISED 04-09-02, 05-08-02	
MONTANA DEPARTMENT OF TRANSPORTATION RIGHT OF WAY PLAN POWDER RIVER COUNTY SCALE 1:1000 	

SEE SHEET NO. 3 FOR OWNERSHIP NAMES, ADDRESSES, AREAS, ETC.

STATE	RIGHT OF WAY ID.	SHEET NO.	TOTAL SHEETS
MONTANA	NH 23-2(25)76 F	29	49
PROJECT NUMBER 1517-025			
BROADUS - EAST			

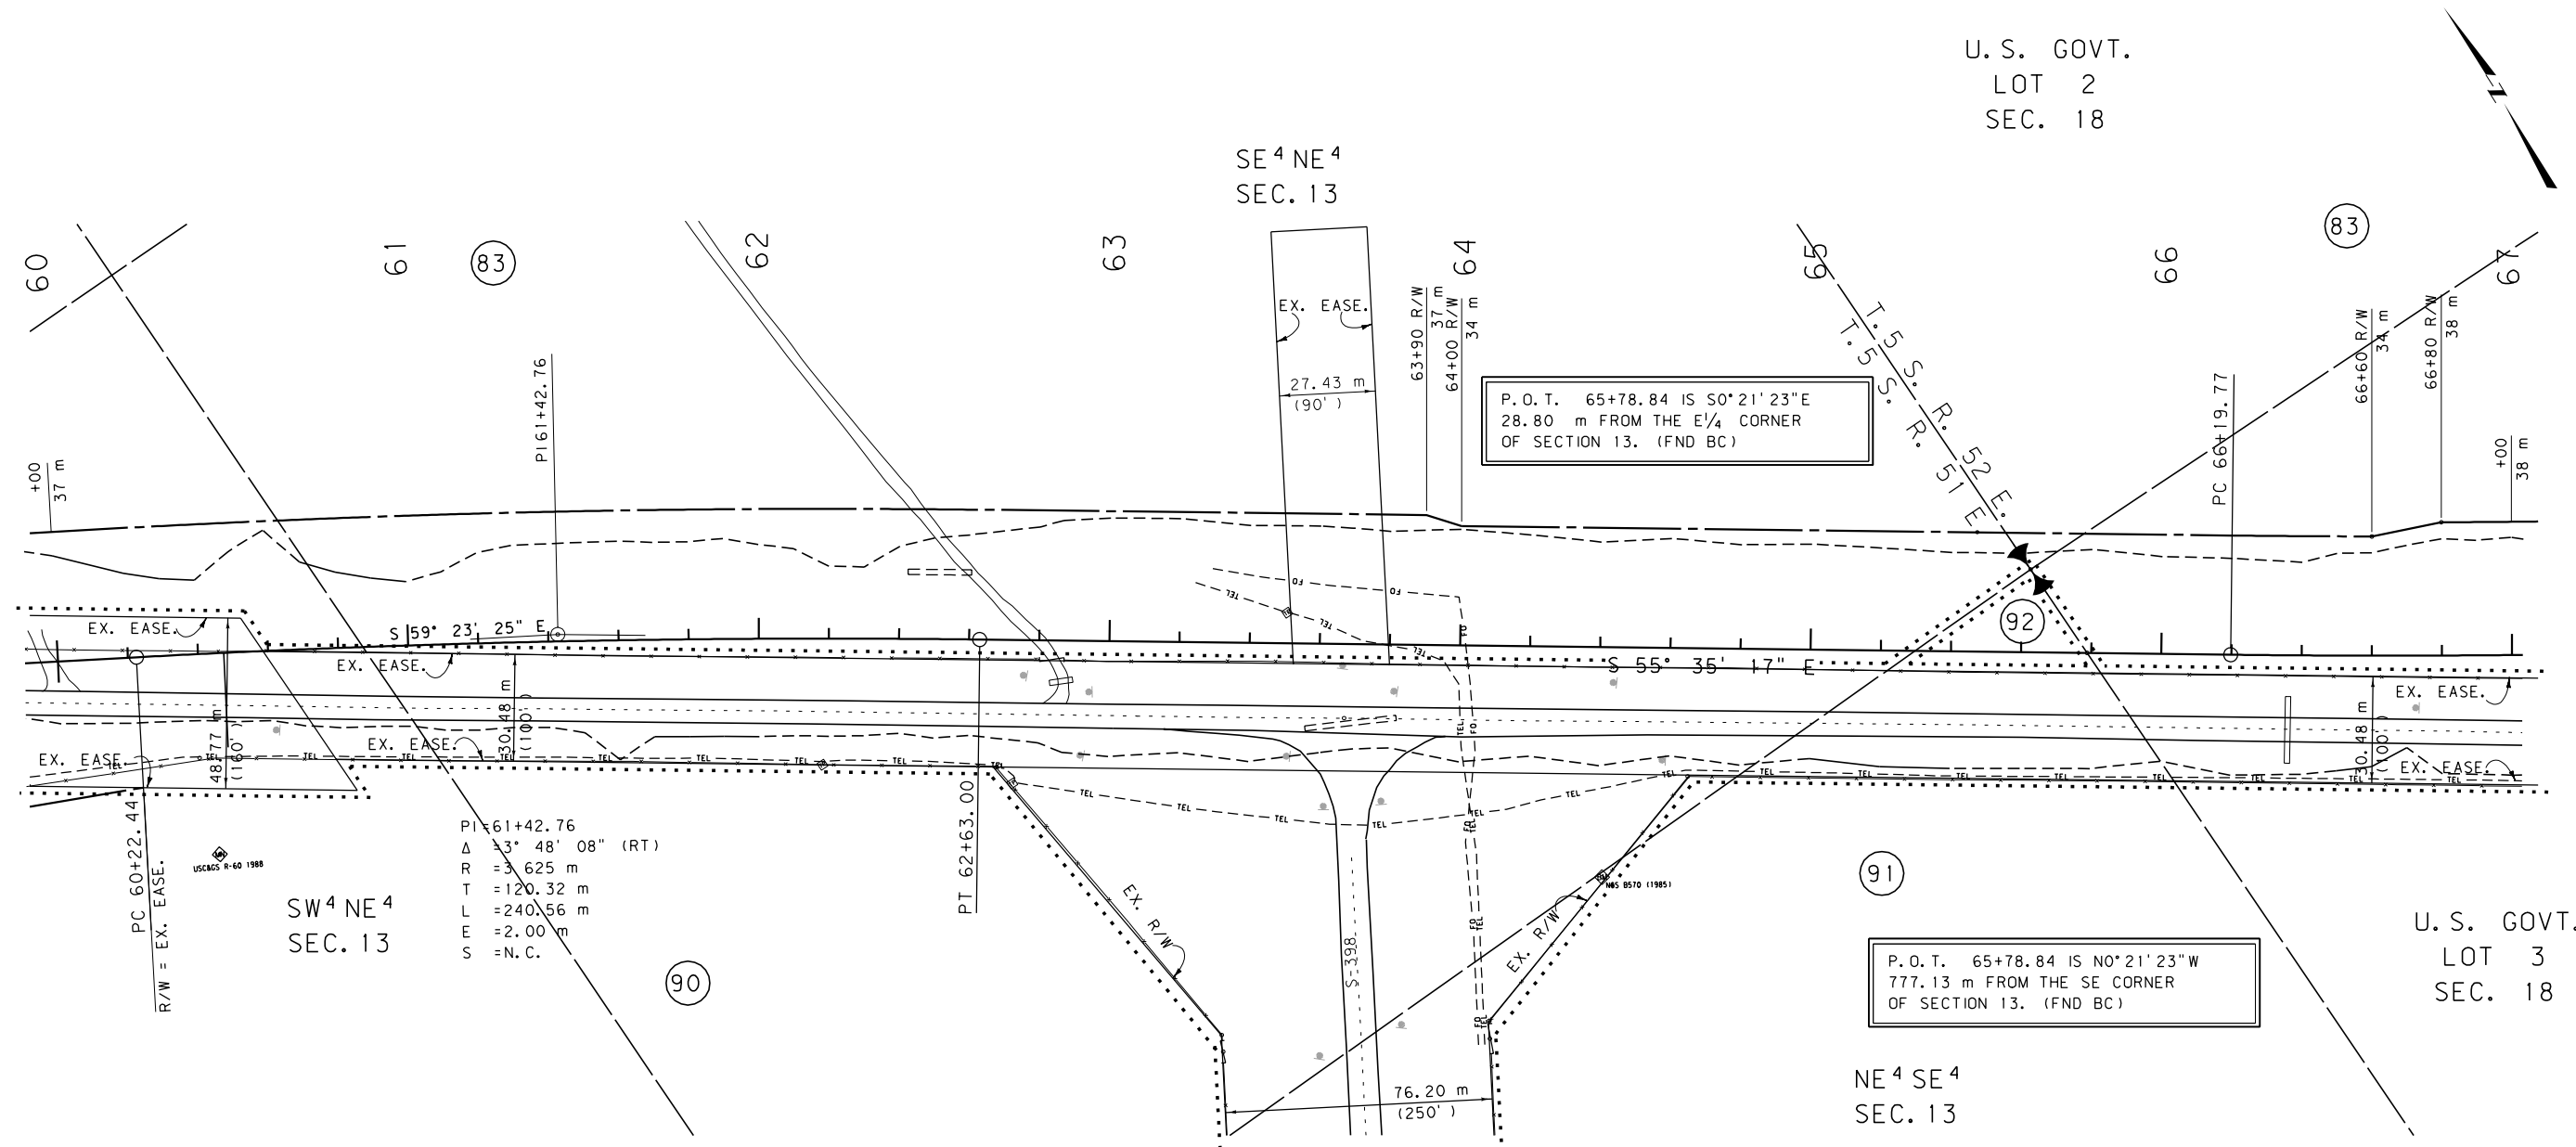

- NOTES: 1. ALL MEASUREMENTS ARE METRIC EXCEPT AS NOTED
2. THE PROPOSED R/W LINE WHERE A SPIRAL CURVE TRANSITION IS USED IS A CHORD RATHER THAN A CONCENTRIC CURVE.
3. THE ENGLISH AREAS ARE FOR INFORMATIONAL PURPOSES ONLY.
4. ALL STATIONS AND OFFSETS FOR R/W BREAKS ARE IN REFERENCE TO THE R/W BASELINE.

BACKSLOPE LIMITS INCLUDE ROUNDING	TOP OF CUT
CONSTRUCTION LIMITS:	CUT SECTION
	TOE OF FILL
FHWA/DOT APPROVAL	10-15-01, 03-18-02
MAP REVISED	


MONTANA DEPARTMENT OF TRANSPORTATION
RIGHT OF WAY PLAN POWDER RIVER COUNTY
SCALE 1:1000
0 50M 100M

SEE SHEET NO. 3 FOR OWNERSHIP NAMES, ADDRESSES, AREAS, ETC.

STATE	RIGHT OF WAY ID.	SHEET	TOTAL
		NO.	SHEETS
MONTANA	NH 23-2(25)76 F	30	49
PROJECT NUMBER 1517-025		BROADUS - EAST	

U. S. GOVT.
LOT 2
SEC. 18

NE 4 SW 4
SEC. 18

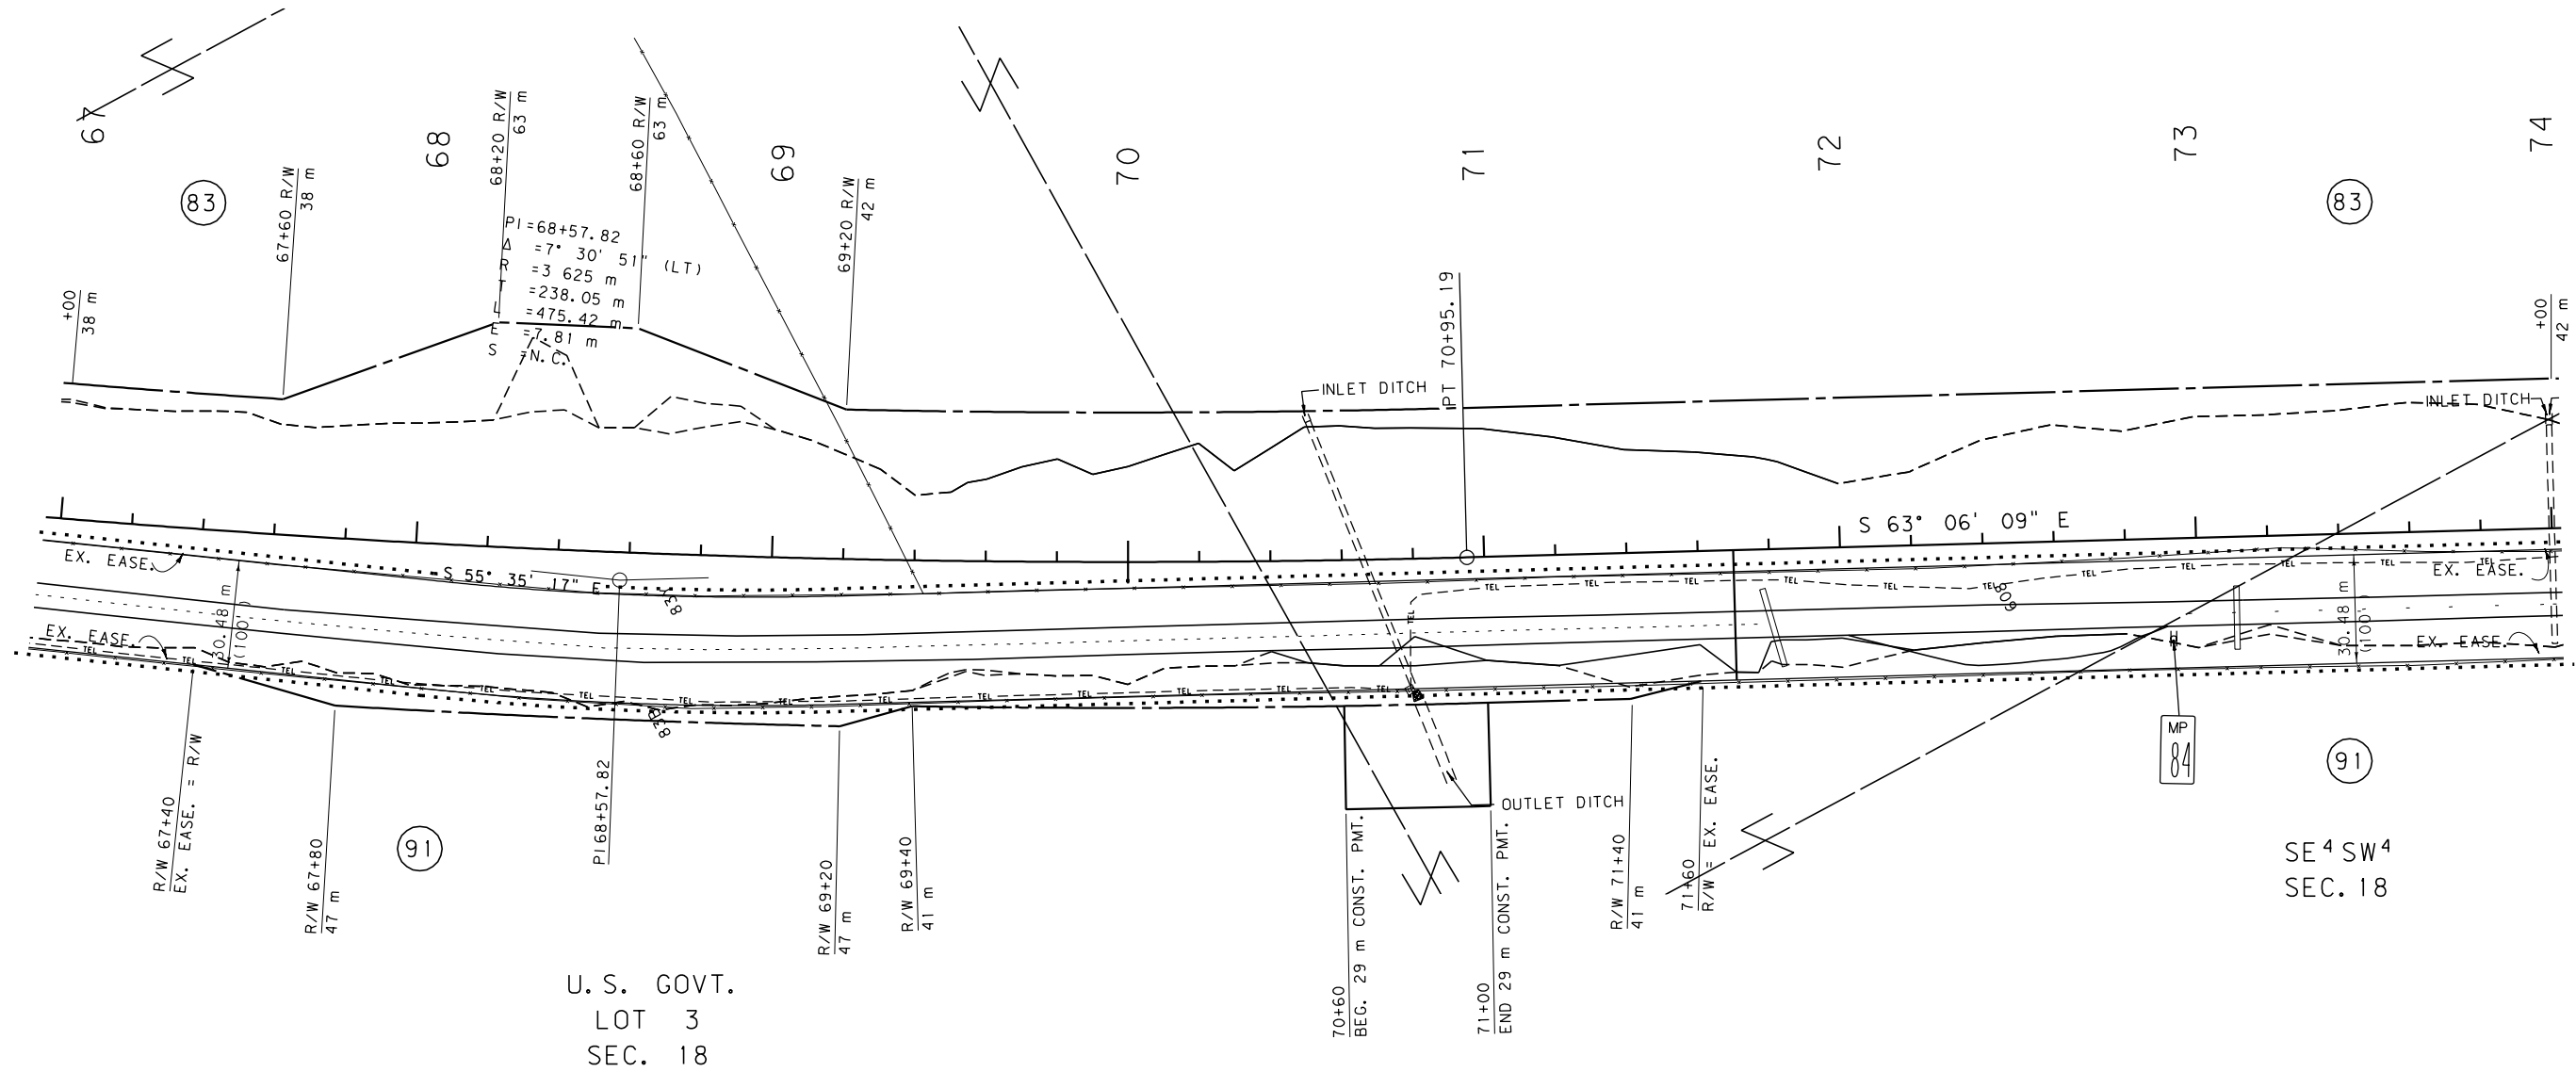

- NOTES: 1. ALL MEASUREMENTS ARE METRIC EXCEPT AS NOTED
2. THE PROPOSED R/W LINE WHERE A SPIRAL CURVE TRANSITION IS USED IS A CHORD RATHER THAN A CONCENTRIC CURVE.
3. THE ENGLISH AREAS ARE FOR INFORMATIONAL PURPOSES ONLY.
4. ALL STATIONS AND OFFSETS FOR R/W BREAKS ARE IN REFERENCE TO THE R/W BASELINE.



BACKSLOPE LIMITS INCLUDE ROUNDING	
CONSTRUCTION LIMITS: CUT SECTION TOP OF CUT TOE OF FILL DITCH BOTTOM	
FHWA/DOT APPROVAL 10-15-01, 03-18-02	
MAP REVISED 04-09-02	

MONTANA DEPARTMENT OF TRANSPORTATION	
RIGHT OF WAY PLAN POWDER RIVER COUNTY	
SCALE 1:1000	
0 50M 100M	

SEE SHEET NO. 3 FOR OWNERSHIP NAMES, ADDRESSES, AREAS, ETC.

STATE	RIGHT OF WAY ID.	SHEET	TOTAL
		NO.	SHEETS
MONTANA	NH 23-2(25)76 F	31	49
PROJECT NUMBER 1517-025			

BROADUS - EAST

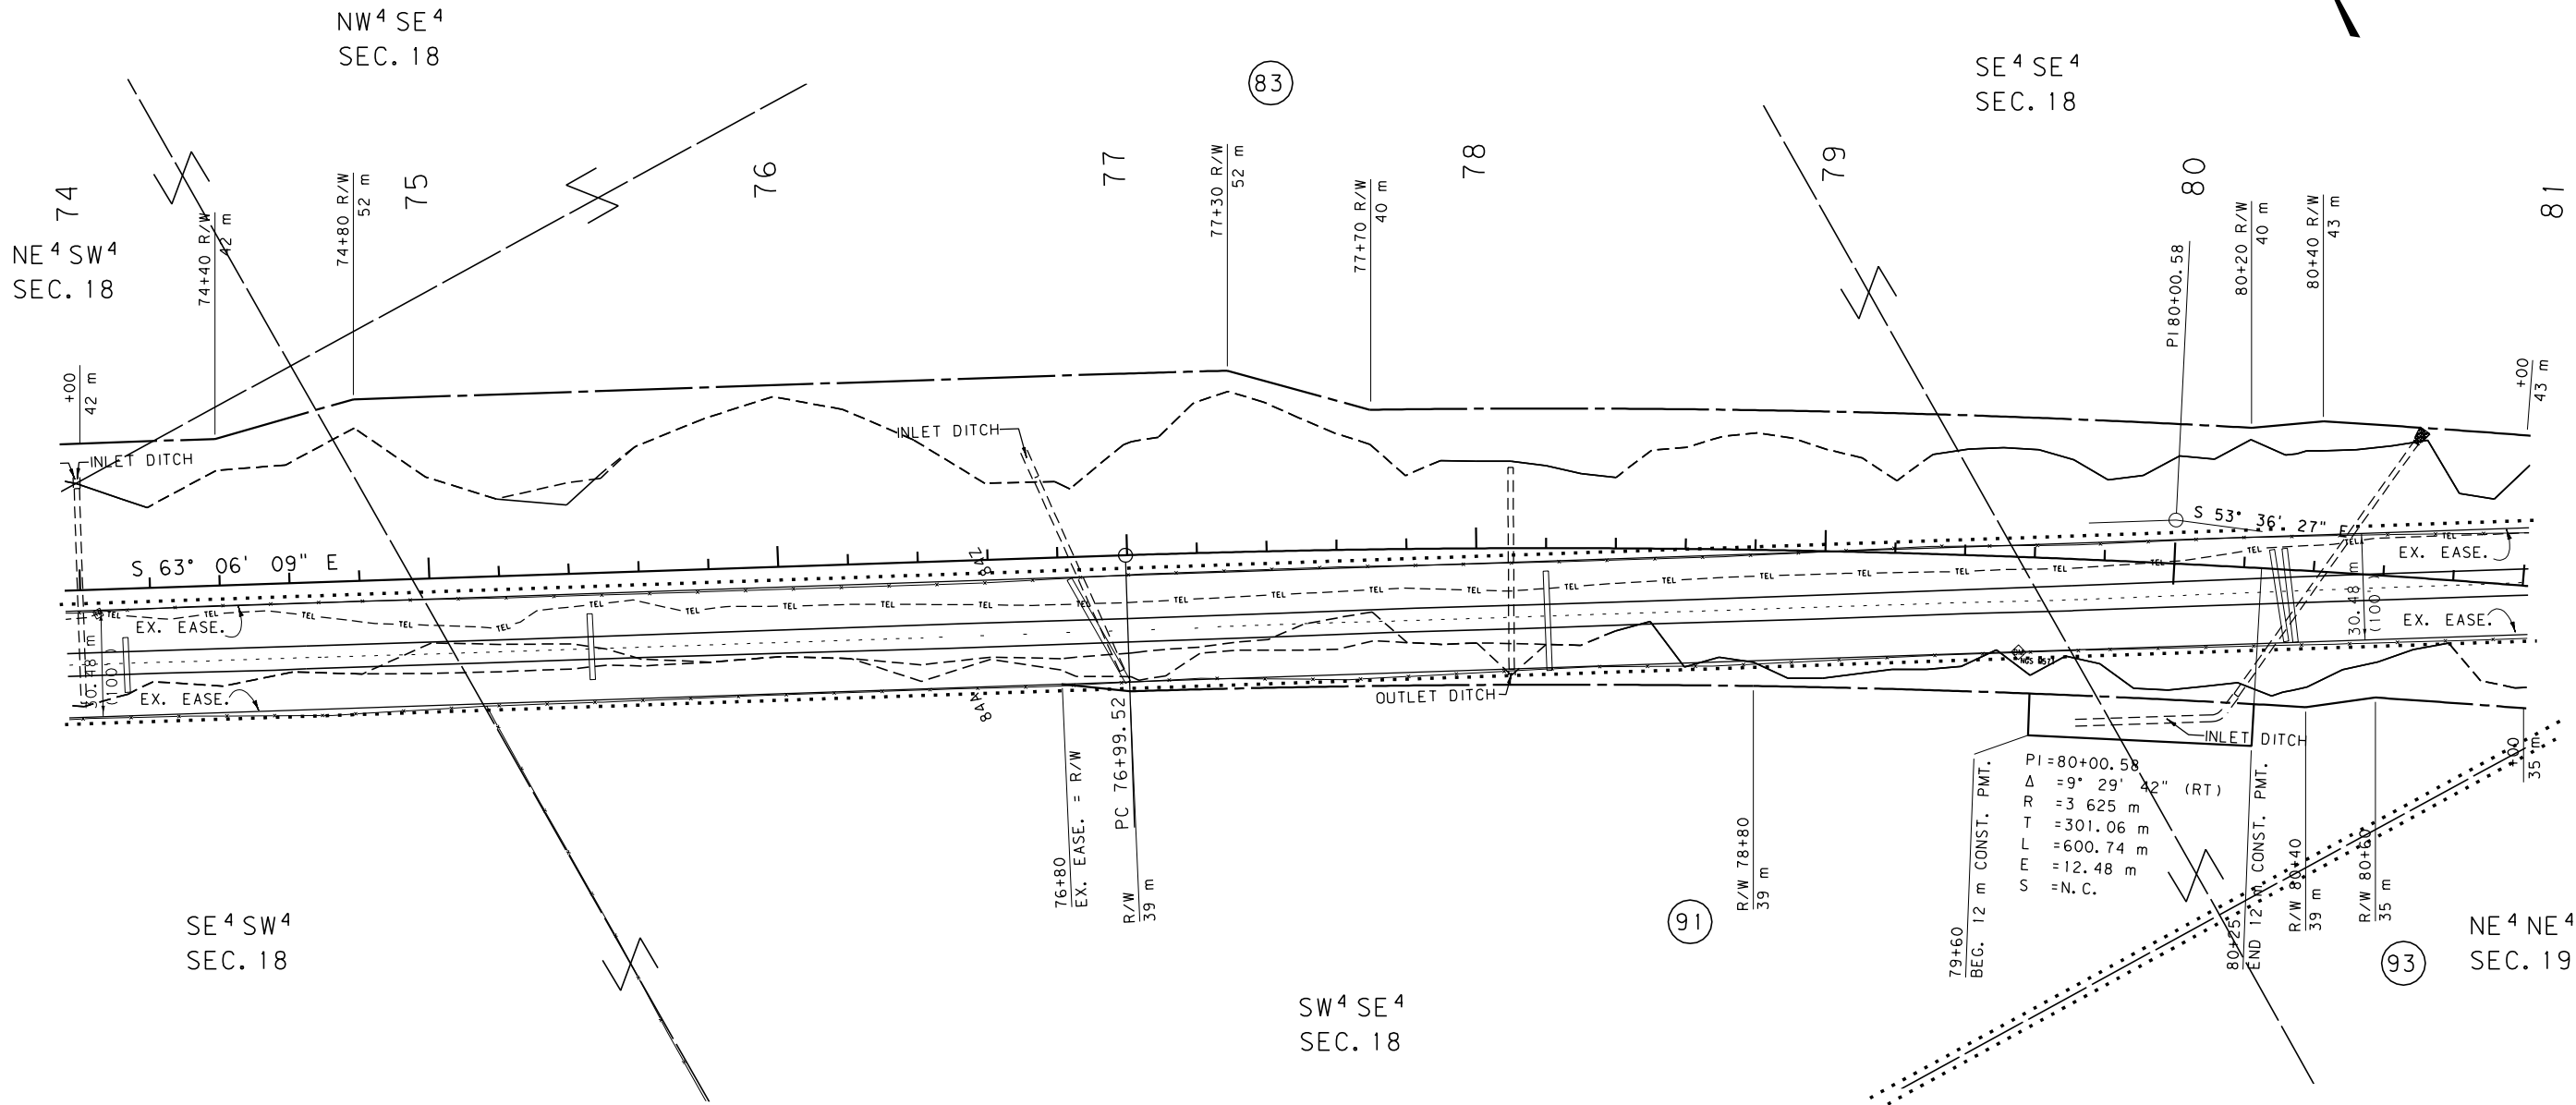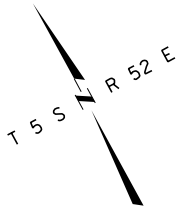


- NOTES: 1. ALL MEASUREMENTS ARE METRIC EXCEPT AS NOTED
2. THE PROPOSED R/W LINE WHERE A SPIRAL CURVE TRANSITION IS USED IS A CHORD RATHER THAN A CONCENTRIC CURVE.
3. THE ENGLISH AREAS ARE FOR INFORMATIONAL PURPOSES ONLY.
4. ALL STATIONS AND OFFSETS FOR R/W BREAKS ARE IN REFERENCE TO THE R/W BASELINE.

BACKSLOPE LIMITS INCLUDE ROUNDING	
CONSTRUCTION LIMITS:	CUT SECTION TOE OF FILL
FHWA/DOT APPROVAL 10-15-01, 03-18-02	
MAP REVISED 05-08-02	

MONTANA
DEPARTMENT OF TRANSPORTATION
RIGHT OF WAY PLAN
POWDER RIVER COUNTY
SCALE 1:1000
0 50M 100M

SEE SHEET NO. 3 FOR OWNERSHIP NAMES, ADDRESSES, AREAS, ETC.

STATE	RIGHT OF WAY ID.	SHEET NO.	TOTAL SHEETS
MONTANA	NH 23-2(25)76 F	32	49
PROJECT NUMBER 1517-025		BROADUS - EAST	

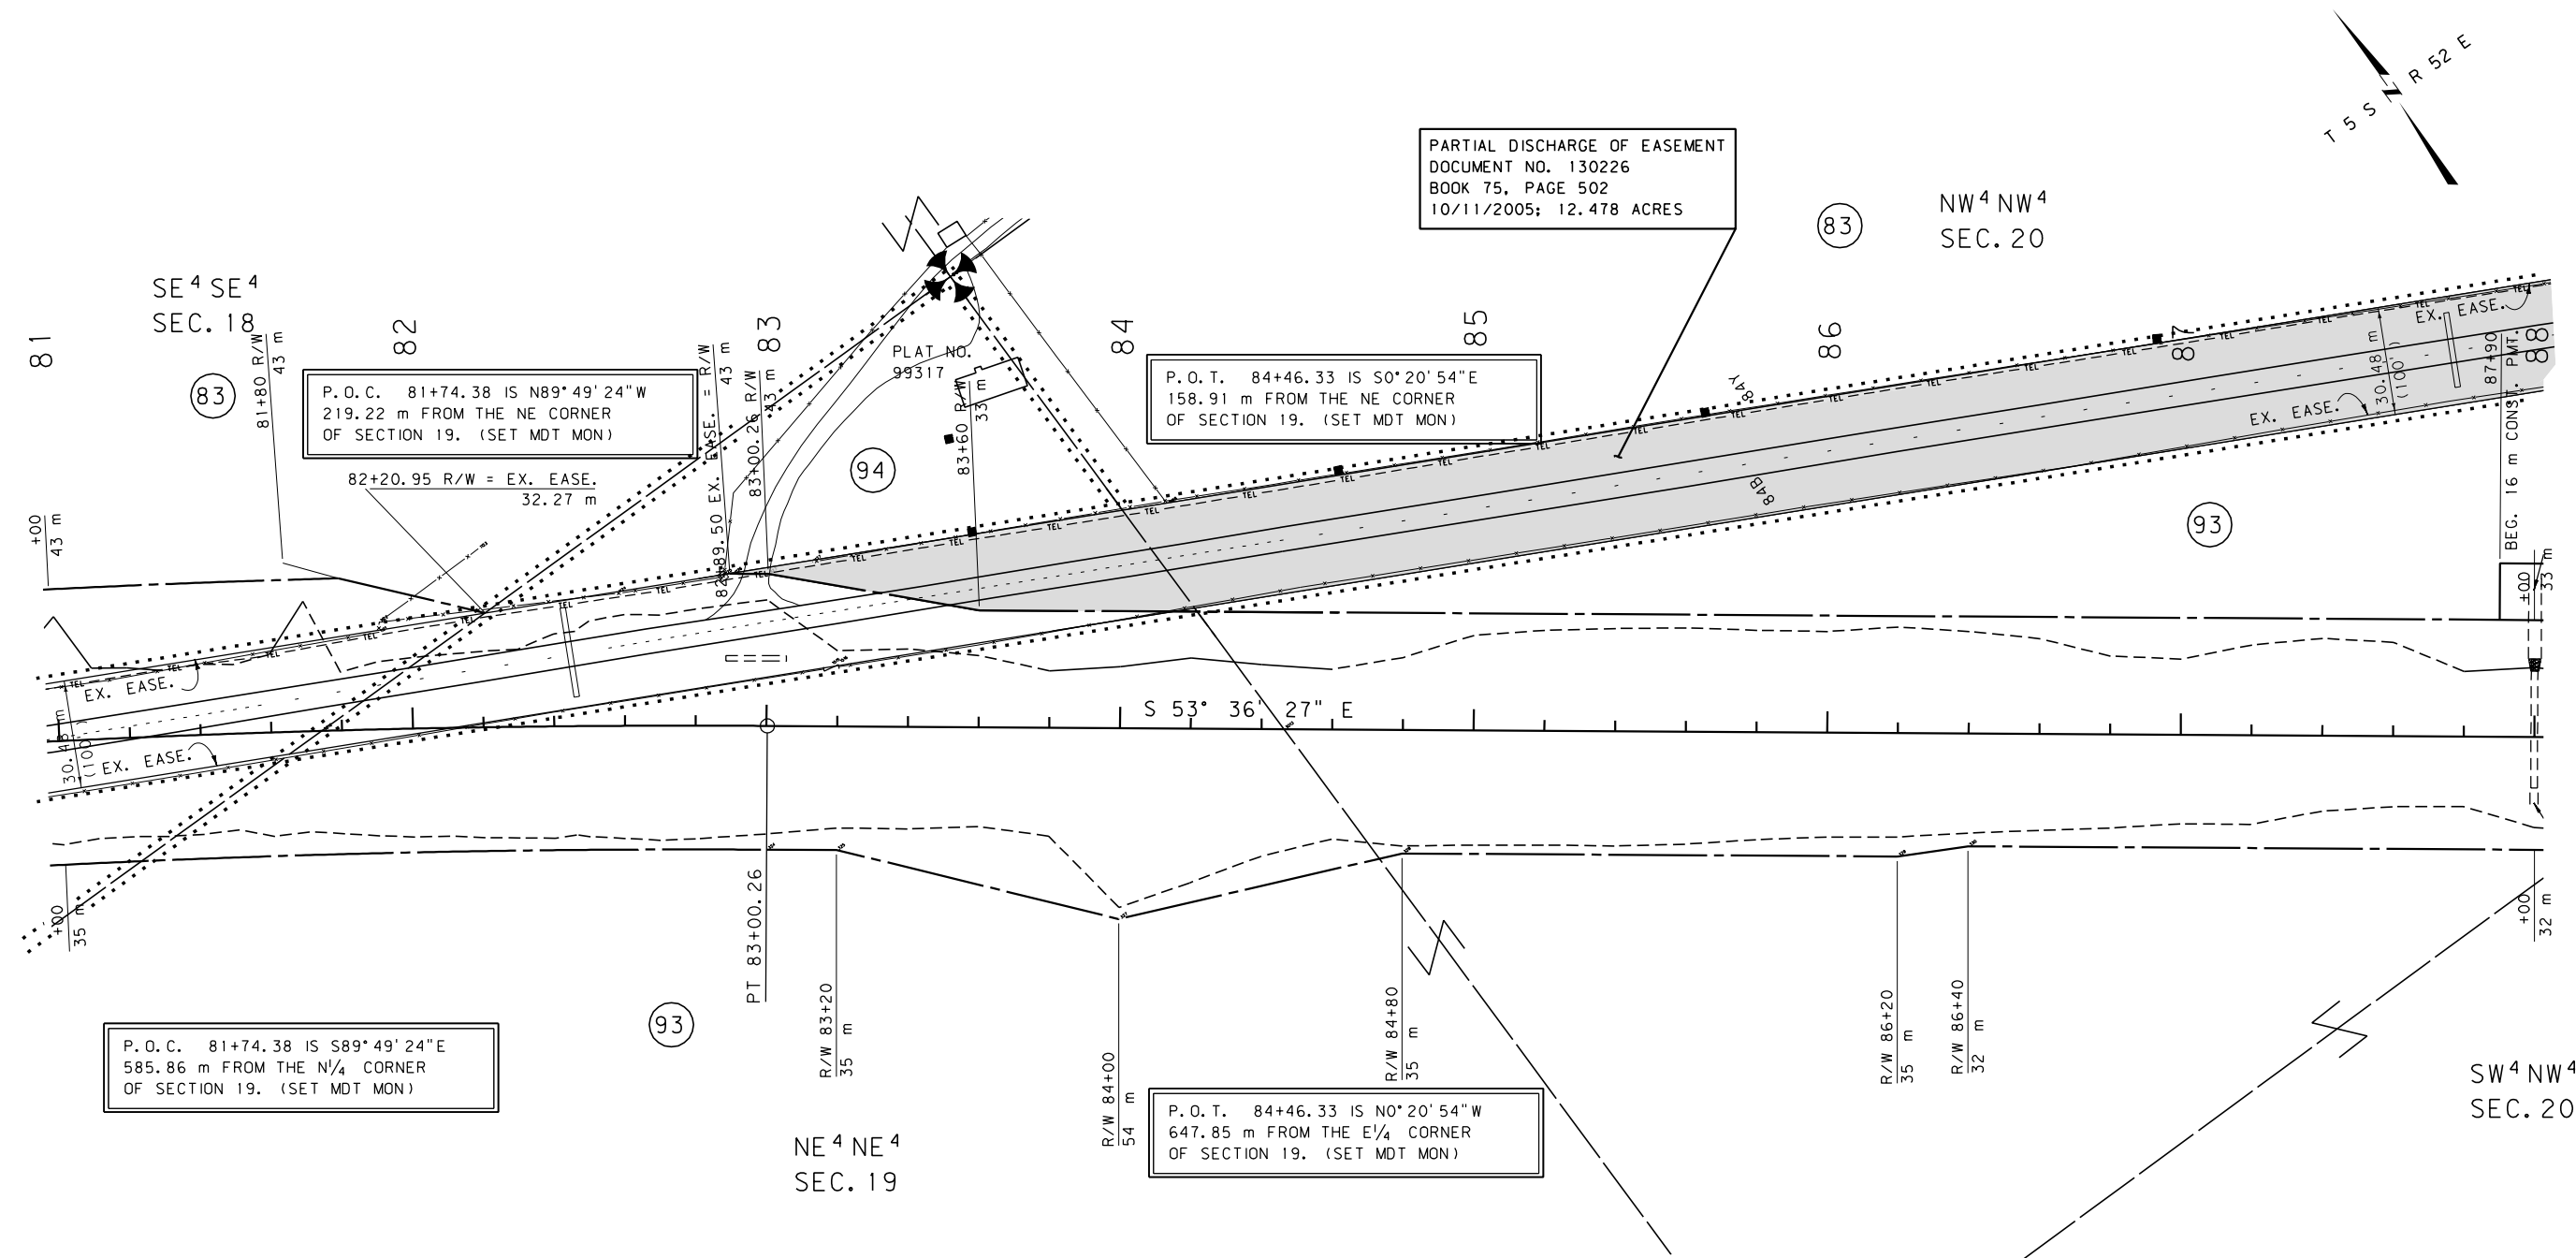

- NOTES: 1. ALL MEASUREMENTS ARE METRIC EXCEPT AS NOTED
2. THE PROPOSED R/W LINE WHERE A SPIRAL CURVE TRANSITION IS USED IS A CHORD RATHER THAN A CONCENTRIC CURVE.
3. THE ENGLISH AREAS ARE FOR INFORMATIONAL PURPOSES ONLY.
4. ALL STATIONS AND OFFSETS FOR R/W BREAKS ARE IN REFERENCE TO THE R/W BASELINE.


BACKSLOPE LIMITS INCLUDE ROUNDING	TOP OF CUT
CONSTRUCTION LIMITS:	CUT SECTION
	TOE OF FILL
FHWA/DOT APPROVAL	10-15-01, 03-18-02
MAP REVISED	04-09-02

MONTANA DEPARTMENT OF TRANSPORTATION
RIGHT OF WAY PLAN POWDER RIVER COUNTY
SCALE 1:1000
0 50M 100M

SEE SHEET NO. 3 FOR OWNERSHIP NAMES, ADDRESSES, AREAS, ETC.

STATE	RIGHT OF WAY ID.	SHEET	TOTAL
		NO.	SHEETS
MONTANA	NH 23-2(25)76 F	33	49
PROJECT NUMBER 1517-025			

BROADUS - EAST

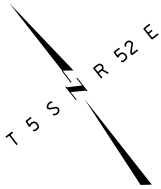

PARTIAL DISCHARGE OF EASEMENT
DOCUMENT NO. 130226
BOOK 75, PAGE 502
10/11/2005; 12.478 ACRES


NE⁴NW⁴
SEC. 20

SW⁴NE⁴
SEC. 20

NW⁴NW⁴
SEC. 20

SE⁴NW⁴
SEC. 20

NE⁴SW⁴
SEC. 20

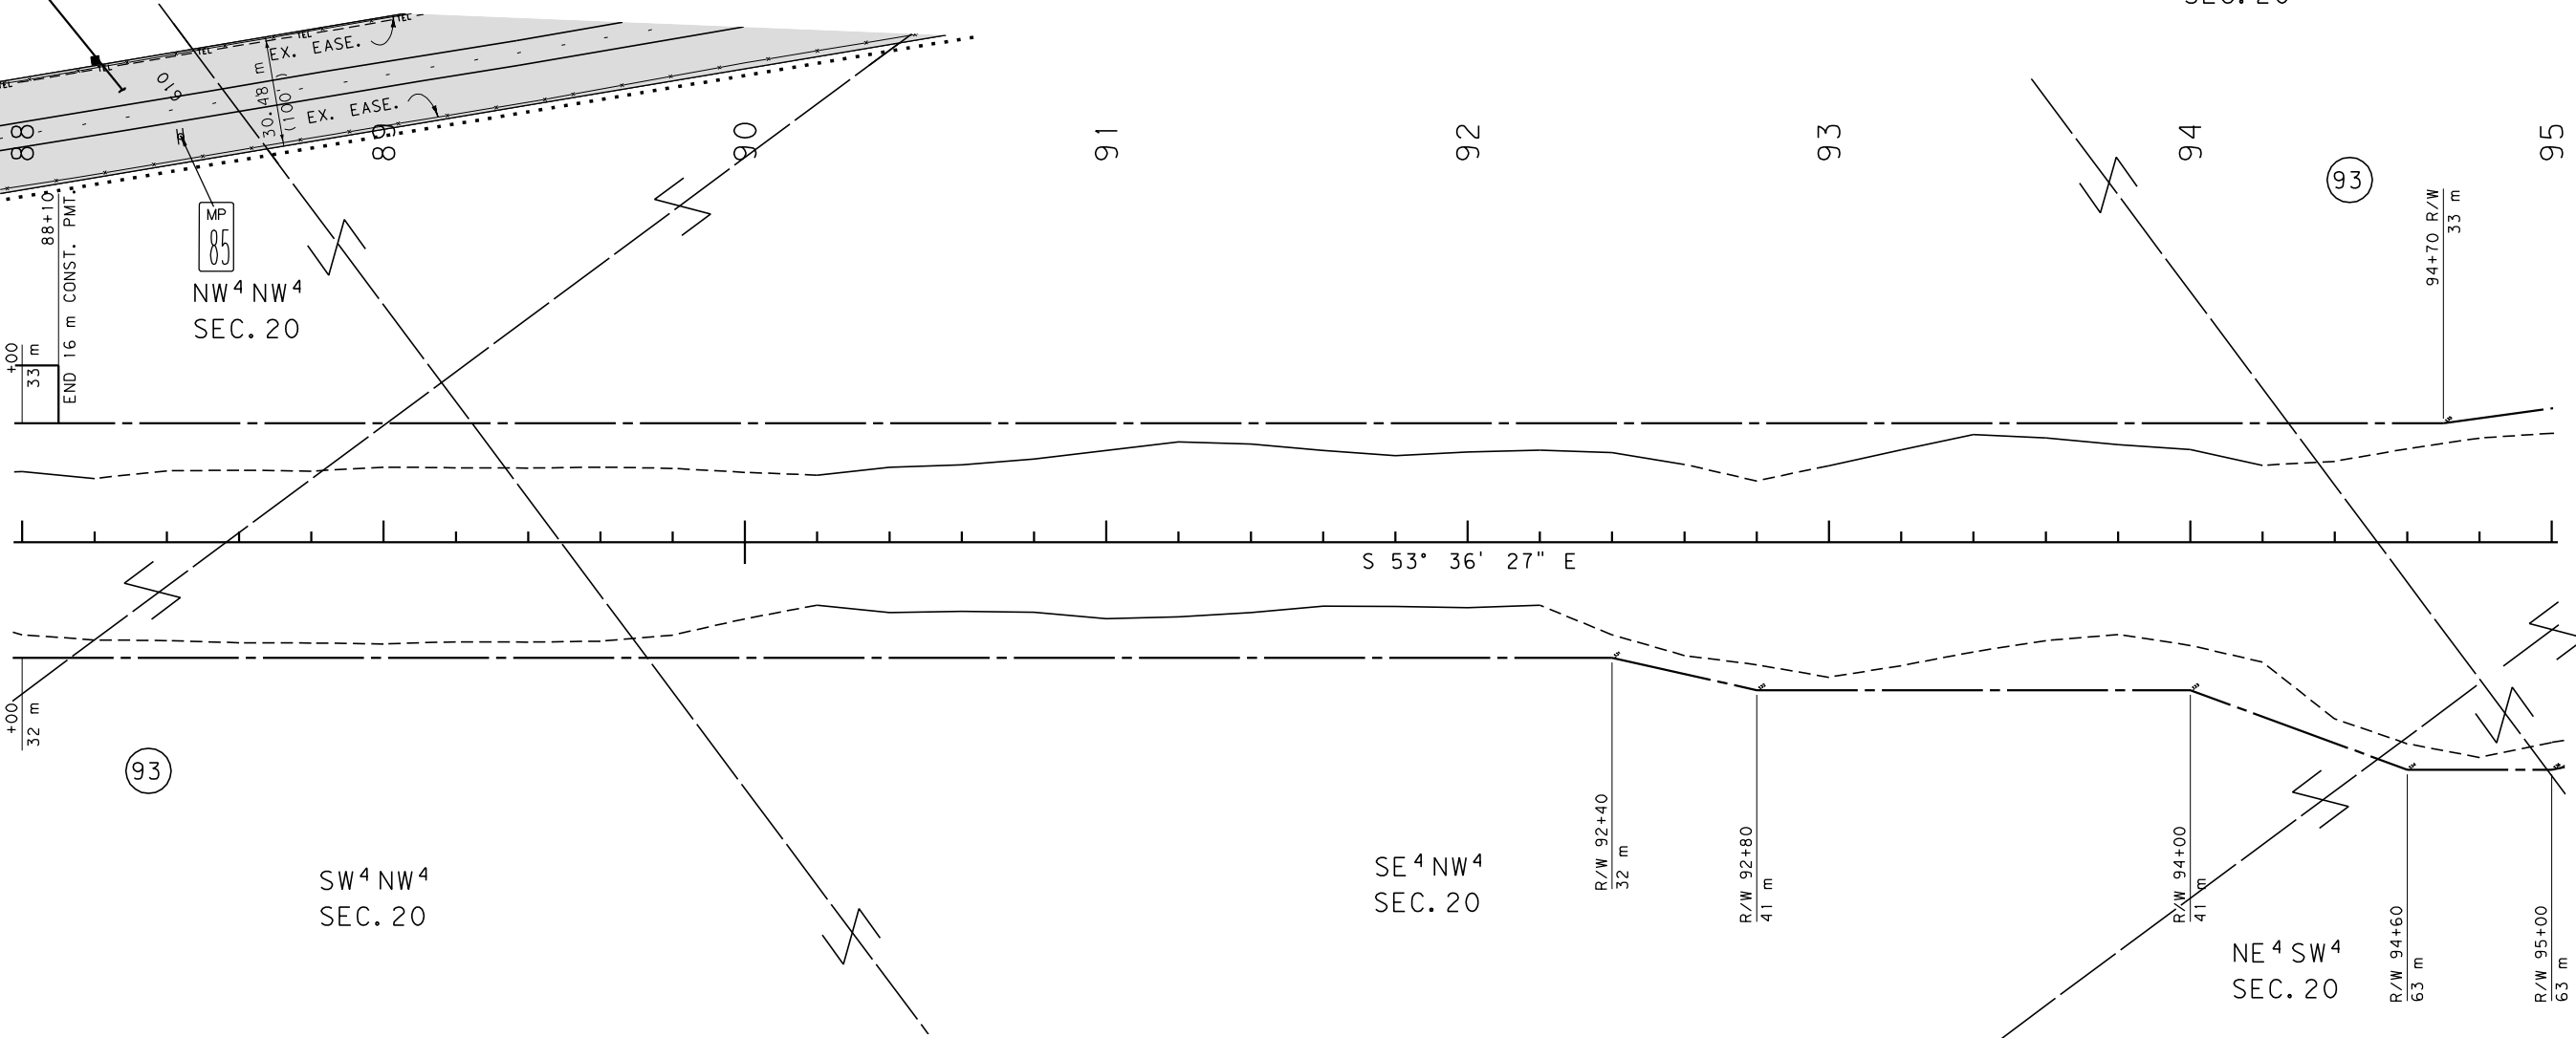

- NOTES: 1. ALL MEASUREMENTS ARE METRIC EXCEPT AS NOTED
2. THE PROPOSED R/W LINE WHERE A SPIRAL CURVE TRANSITION IS USED IS A CHORD RATHER THAN A CONCENTRIC CURVE.
3. THE ENGLISH AREAS ARE FOR INFORMATIONAL PURPOSES ONLY.
4. ALL STATIONS AND OFFSETS FOR R/W BREAKS ARE IN REFERENCE TO THE R/W BASELINE.

BACKSLOPE LIMITS INCLUDE ROUNDING	
CONSTRUCTION LIMITS:	CUT SECTION TOE OF FILL
FHWA/DOT APPROVAL 10-15-01, 03-18-02	
MAP REVISED	

MONTANA
DEPARTMENT OF TRANSPORTATION

RIGHT OF WAY PLAN
POWDER RIVER COUNTY
SCALE 1:1000

0 50M 100M

STATE	RIGHT OF WAY ID.	SHEET NO.	TOTAL SHEETS
MONTANA	NH 23-2(25)76 F	34	49
PROJECT NUMBER 1517-025		BROADUS - EAST	

SEE SHEET NO. 3 FOR OWNERSHIP NAMES, ADDRESSES, AREAS, ETC.

SE 4 NE 4
SEC. 20

PARTIAL DISCHARGE OF EASEMENT
DOCUMENT NO. 130226
BOOK 75, PAGE 502
10/11/2005; 12.478 ACRES

HIGHWAY EASEMENT TO:
POWDER RIVER COUNTY
BOOK 71, PAGE 57
1-20-04

98+86.3
EASE. = EX. EASE.

97+52
BEG. 11 m EASE.

END EASE.
NW 4 SE 4
SEC. 20

NE 4 SE 4
SEC. 20

T 5 S R 52 E

NE 4 SE 4
SEC. 20

T 5 S R 52 E

SW 4 NE 4
SEC. 20

95+80 R/W
48 m

96

96+60 R/W
36 m

97

97+52
BEG. 11 m EASE.

END EASE.

99+60 R/W
36 m

99+20 R/W
43 m

100

100+20 R/W
43 m

100+50 R/W
37 m

101

102

+00
37 m

S 53° 36' 27" E

P.O.T. 100+00.00 IS S52°32'51"W
460.41 m FROM THE E 1/4 CORNER
OF SECTION 20. (SET MDT MON)

NW 4 SE 4
SEC. 20

SE 4 SE 4
SEC. 20

100+90
BEG. 0 m CONST. PMT.

R/W 101+80
55 m

R/W 95+00
63 m

R/W 95+40
55 m

NE 4 SW 4
SEC. 20

- NOTES: 1. ALL MEASUREMENTS ARE METRIC EXCEPT AS NOTED
2. THE PROPOSED R/W LINE WHERE A SPIRAL CURVE TRANSITION IS USED IS A CHORD RATHER THAN A CONCENTRIC CURVE.
3. THE ENGLISH AREAS ARE FOR INFORMATIONAL PURPOSES ONLY.
4. ALL STATIONS AND OFFSETS FOR R/W BREAKS ARE IN REFERENCE TO THE R/W BASELINE.


BACKSLOPE LIMITS INCLUDE ROUNDING	CONSTRUCTION LIMITS: CUT SECTION TOE OF FILL
FHWA/DOT APPROVAL 10-15-01, 03-18-02	
MAP REVISED 05-08-02, 07-29-02	

MONTANA
DEPARTMENT OF TRANSPORTATION
RIGHT OF WAY PLAN
POWDER RIVER COUNTY
SCALE 1:1000

0 50M 100M

SEE SHEET NO. 3 FOR OWNERSHIP NAMES, ADDRESSES, AREAS, ETC.

STATE	RIGHT OF WAY ID.	SHEET	TOTAL
		NO.	SHEETS
MONTANA	NH 23-2(25)76 F	35	49
PROJECT NUMBER 1517-025		BROADUS - EAST	

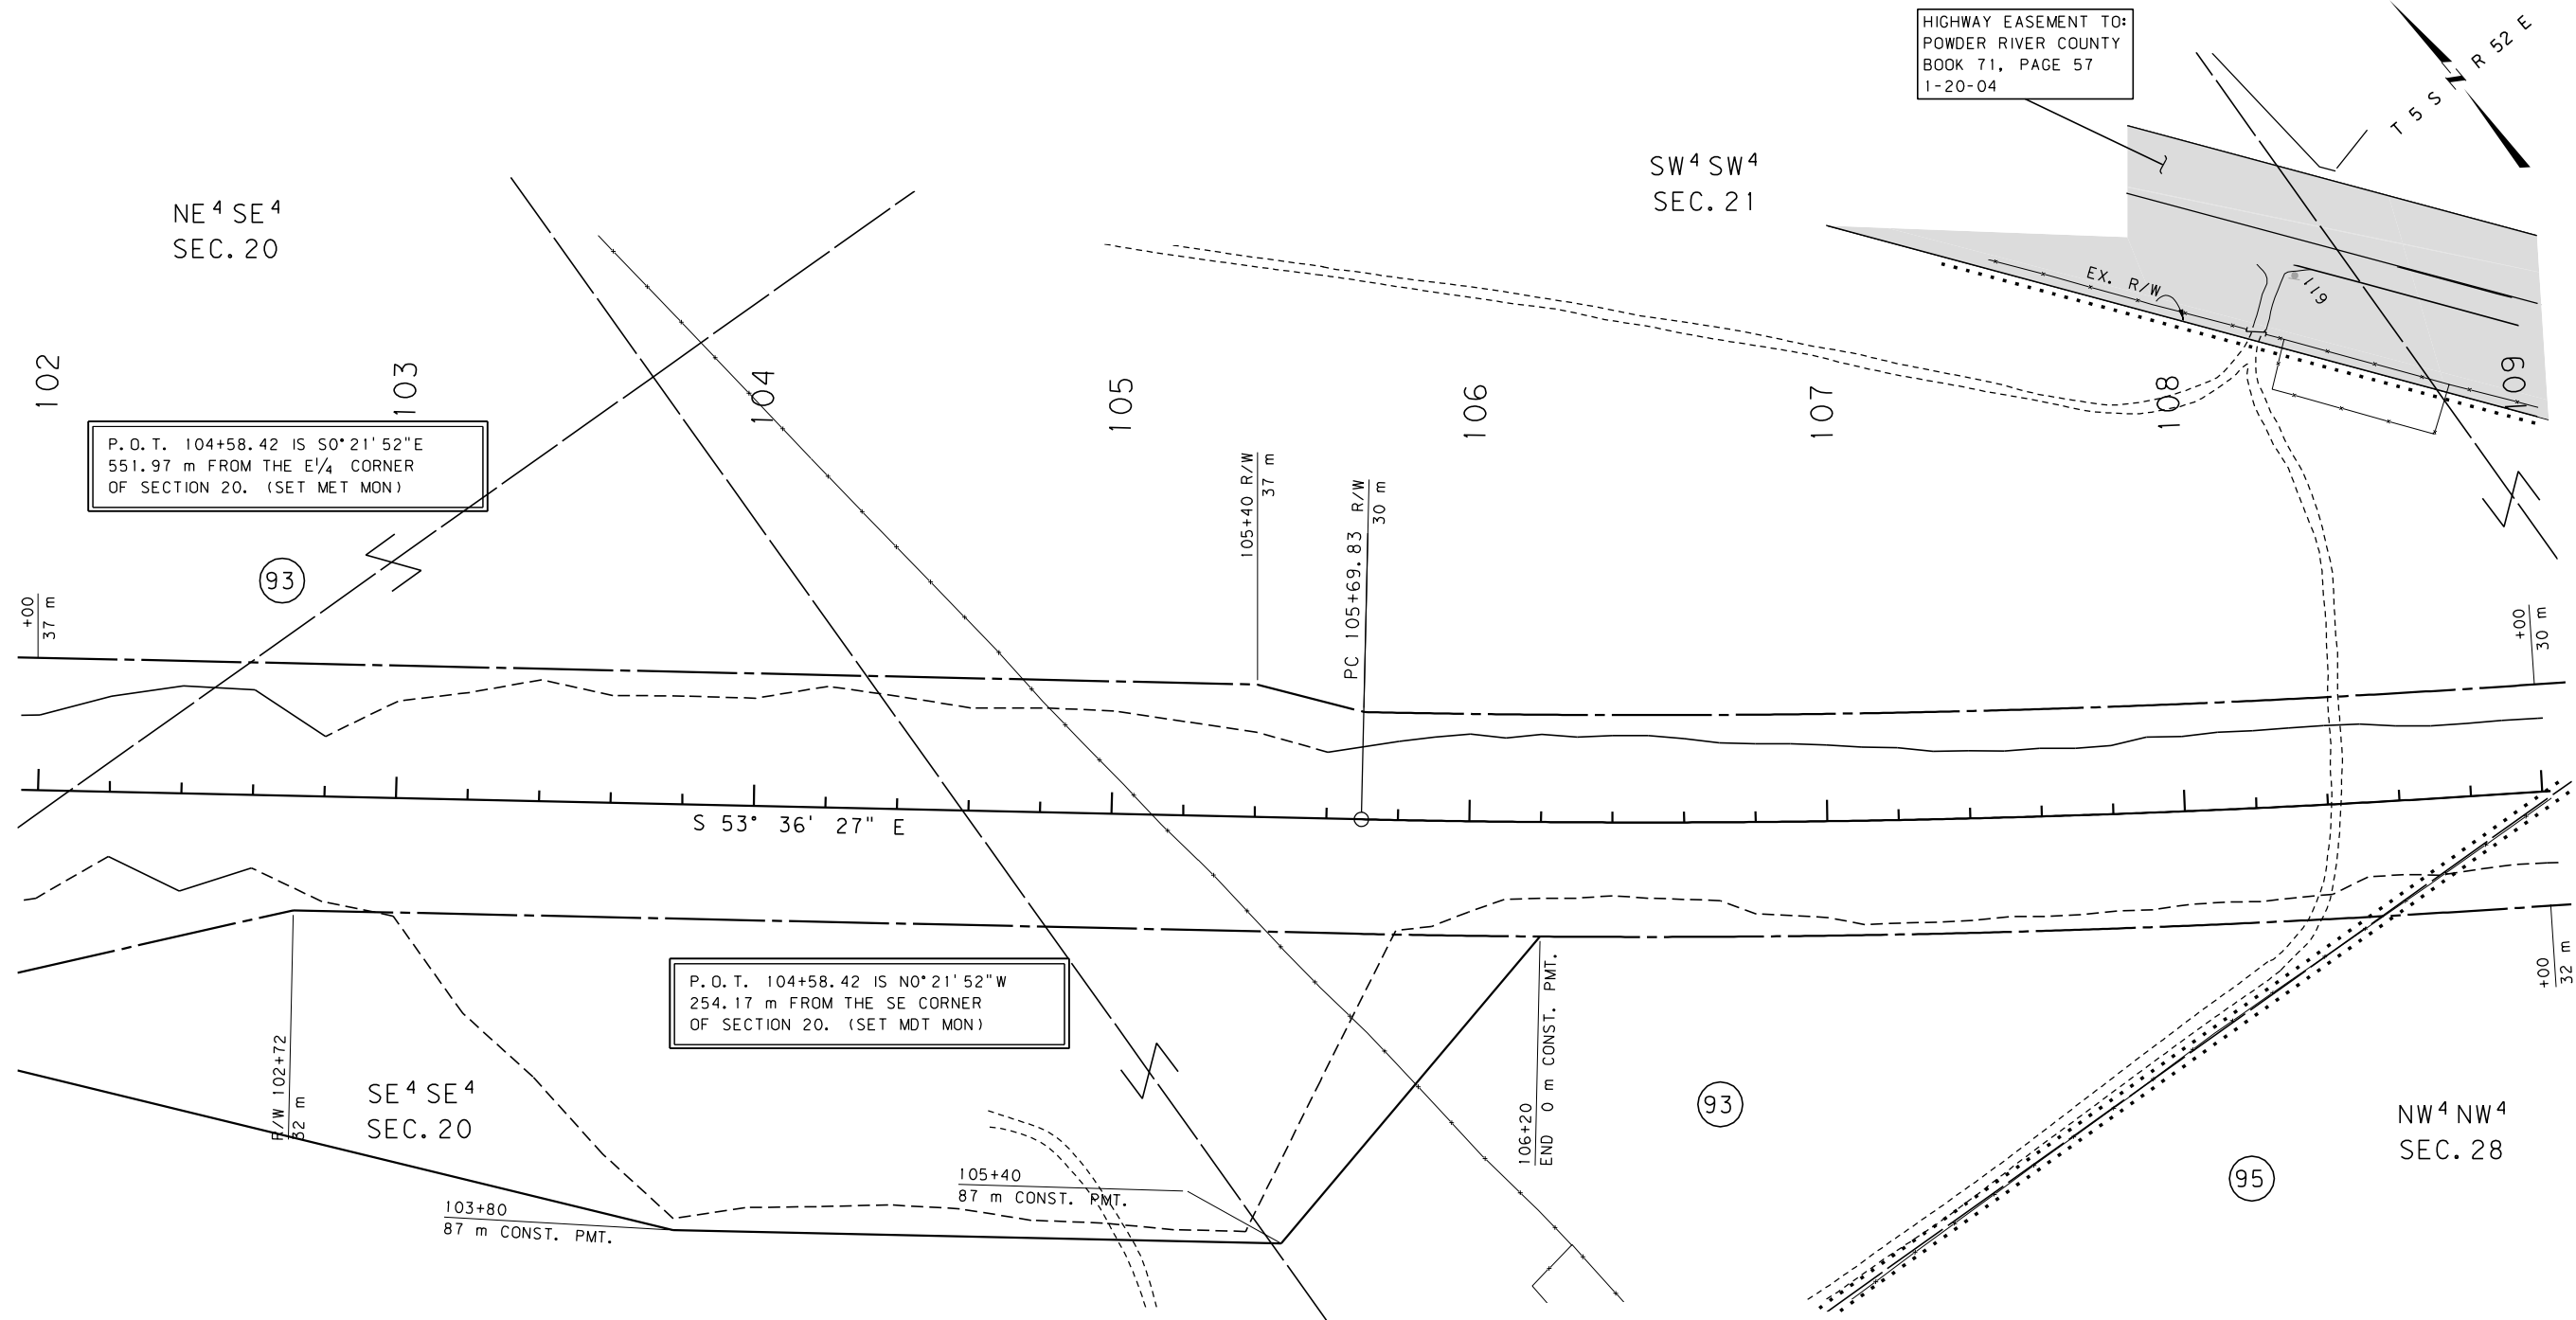


- NOTES: 1. ALL MEASUREMENTS ARE METRIC EXCEPT AS NOTED
2. THE PROPOSED R/W LINE WHERE A SPIRAL CURVE TRANSITION IS USED IS A CHORD RATHER THAN A CONCENTRIC CURVE.
3. THE ENGLISH AREAS ARE FOR INFORMATIONAL PURPOSES ONLY.
4. ALL STATIONS AND OFFSETS FOR R/W BREAKS ARE IN REFERENCE TO THE R/W BASELINE.

BACKSLOPE LIMITS INCLUDE ROUNDING	TOP OF CUT
CONSTRUCTION LIMITS:	CUT SECTION
	TOE OF FILL
	DITCH BOTTOM
FHWA/DOT APPROVAL	10-15-01, 03-18-02
MAP REVISED	04-09-02, 07-29-02

MONTANA DEPARTMENT OF TRANSPORTATION
RIGHT OF WAY PLAN POWDER RIVER COUNTY
SCALE 1:1000
0 50M 100M

SEE SHEET NO. 3 FOR OWNERSHIP NAMES, ADDRESSES, AREAS, ETC.

STATE	RIGHT OF WAY ID.	SHEET	TOTAL
		NO.	SHEETS
MONTANA	NH 23-2(25)76 F	36	49
PROJECT NUMBER 1517-025		BROADUS - EAST	

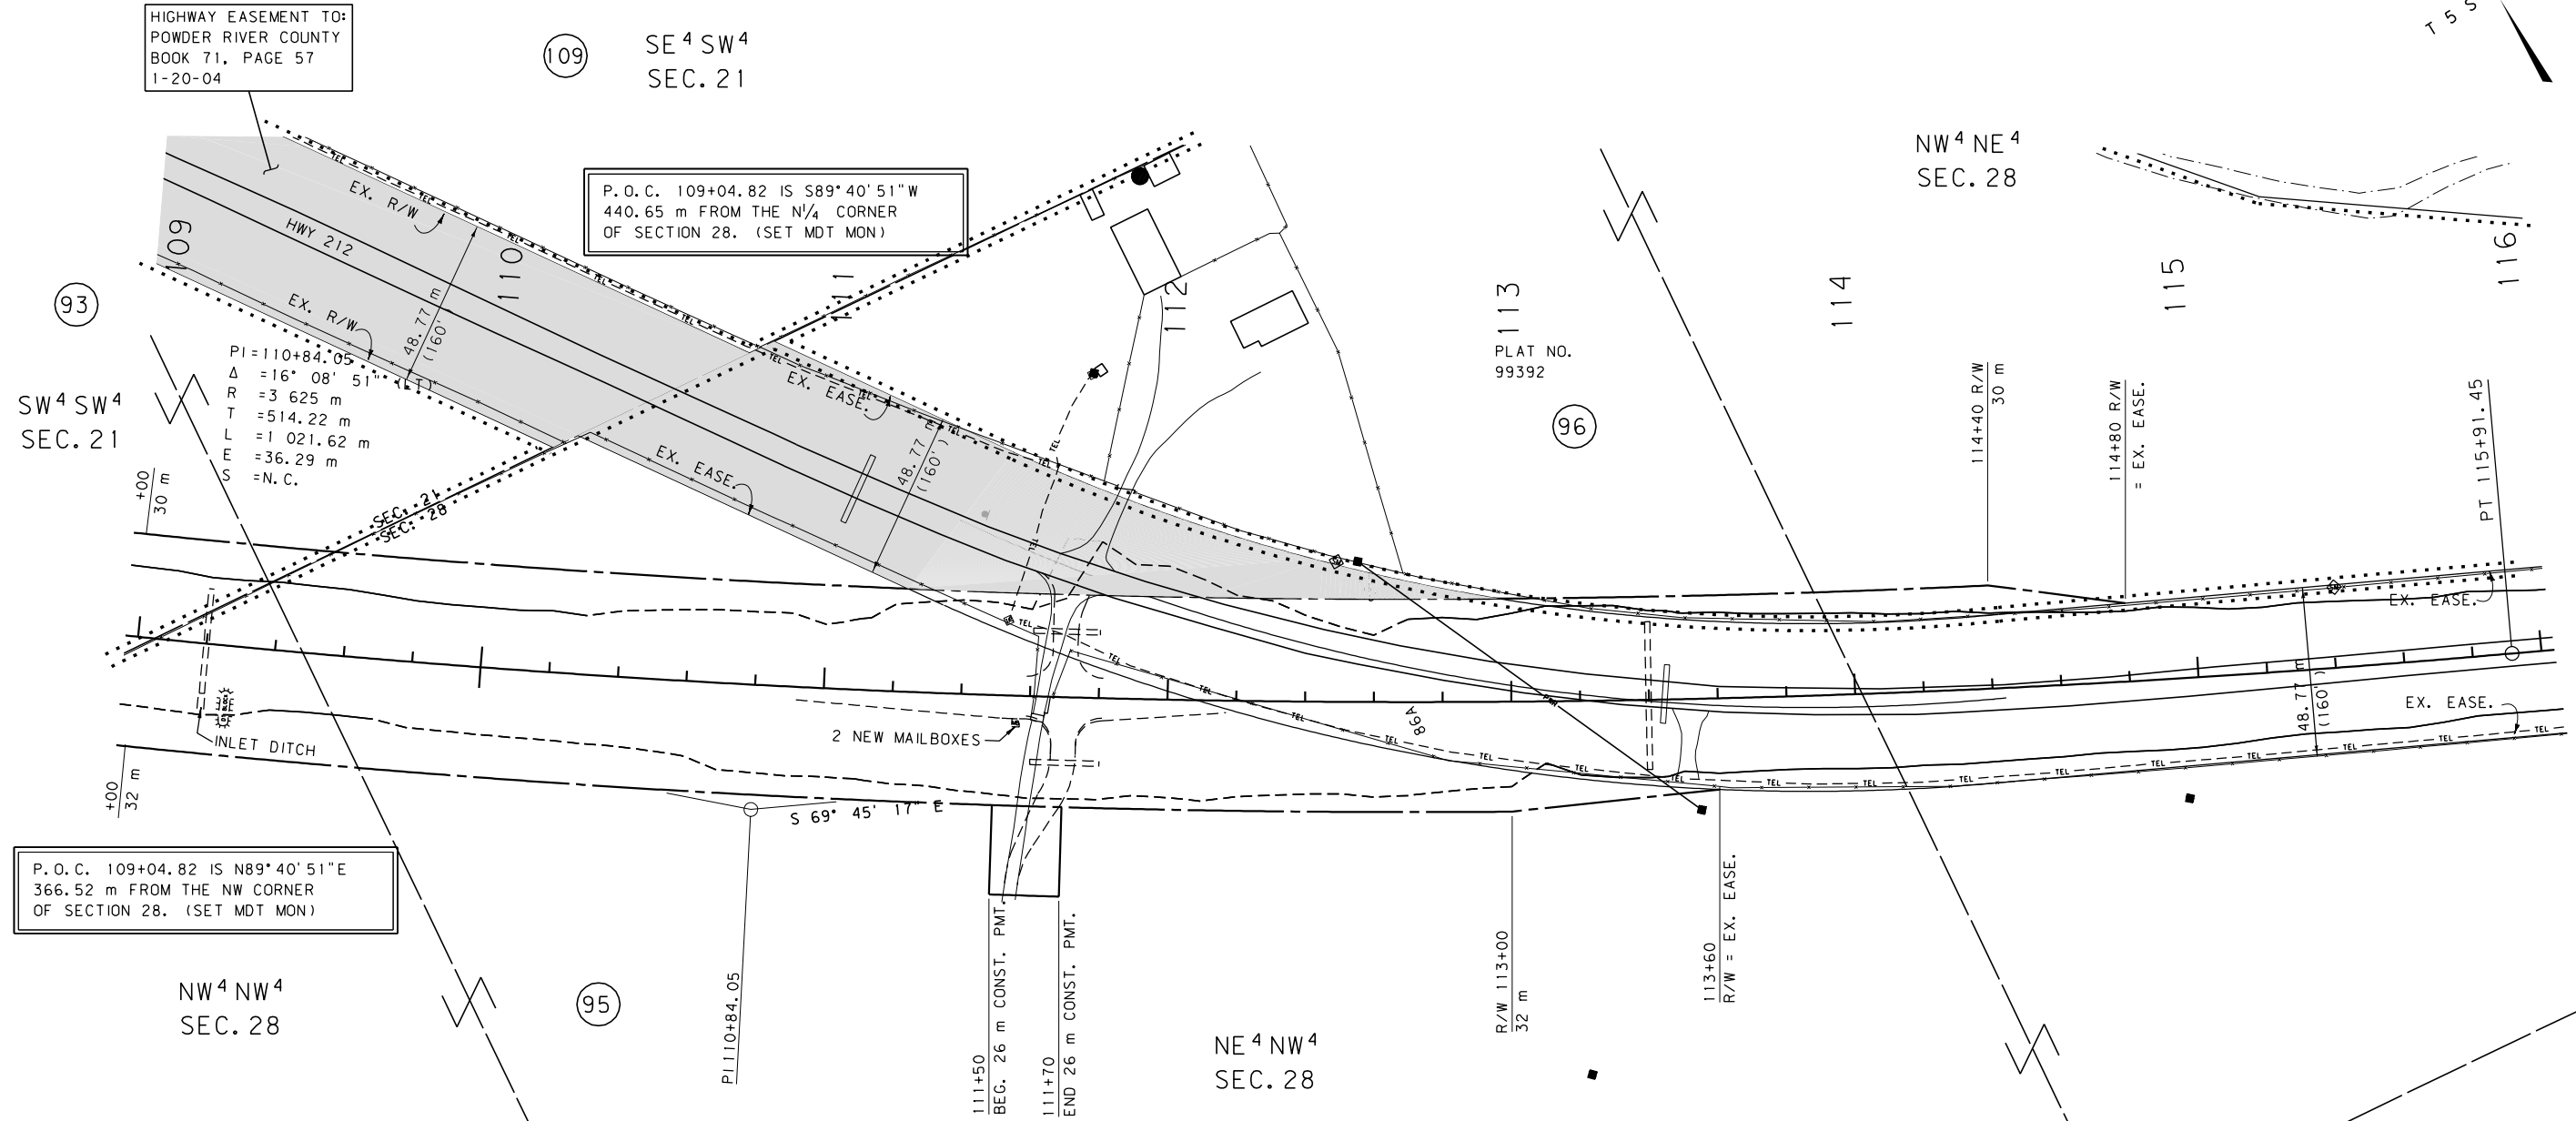

- NOTES: 1. ALL MEASUREMENTS ARE METRIC EXCEPT AS NOTED
2. THE PROPOSED R/W LINE WHERE A SPIRAL CURVE TRANSITION IS USED IS A CHORD RATHER THAN A CONCENTRIC CURVE.
3. THE ENGLISH AREAS ARE FOR INFORMATIONAL PURPOSES ONLY.
4. ALL STATIONS AND OFFSETS FOR R/W BREAKS ARE IN REFERENCE TO THE R/W BASELINE.



BACKSLOPE LIMITS INCLUDE ROUNDING
CONSTRUCTION LIMITS: CUT SECTION TOP OF CUT TOE OF FILL DITCH BOTTOM
FHWA/DOT APPROVAL 10-15-01, 03-18-02
MAP REVISED

MONTANA DEPARTMENT OF TRANSPORTATION
RIGHT OF WAY PLAN POWDER RIVER COUNTY
SCALE 1:1000
0 50M 100M

SEE SHEET NO. 3 FOR OWNERSHIP NAMES, ADDRESSES, AREAS, ETC.

STATE	RIGHT OF WAY ID.	SHEET	TOTAL
		NO.	SHEETS
MONTANA	NH 23-2(25)76 F	38	49
PROJECT NUMBER 1517-025			

BROADUS - EAST

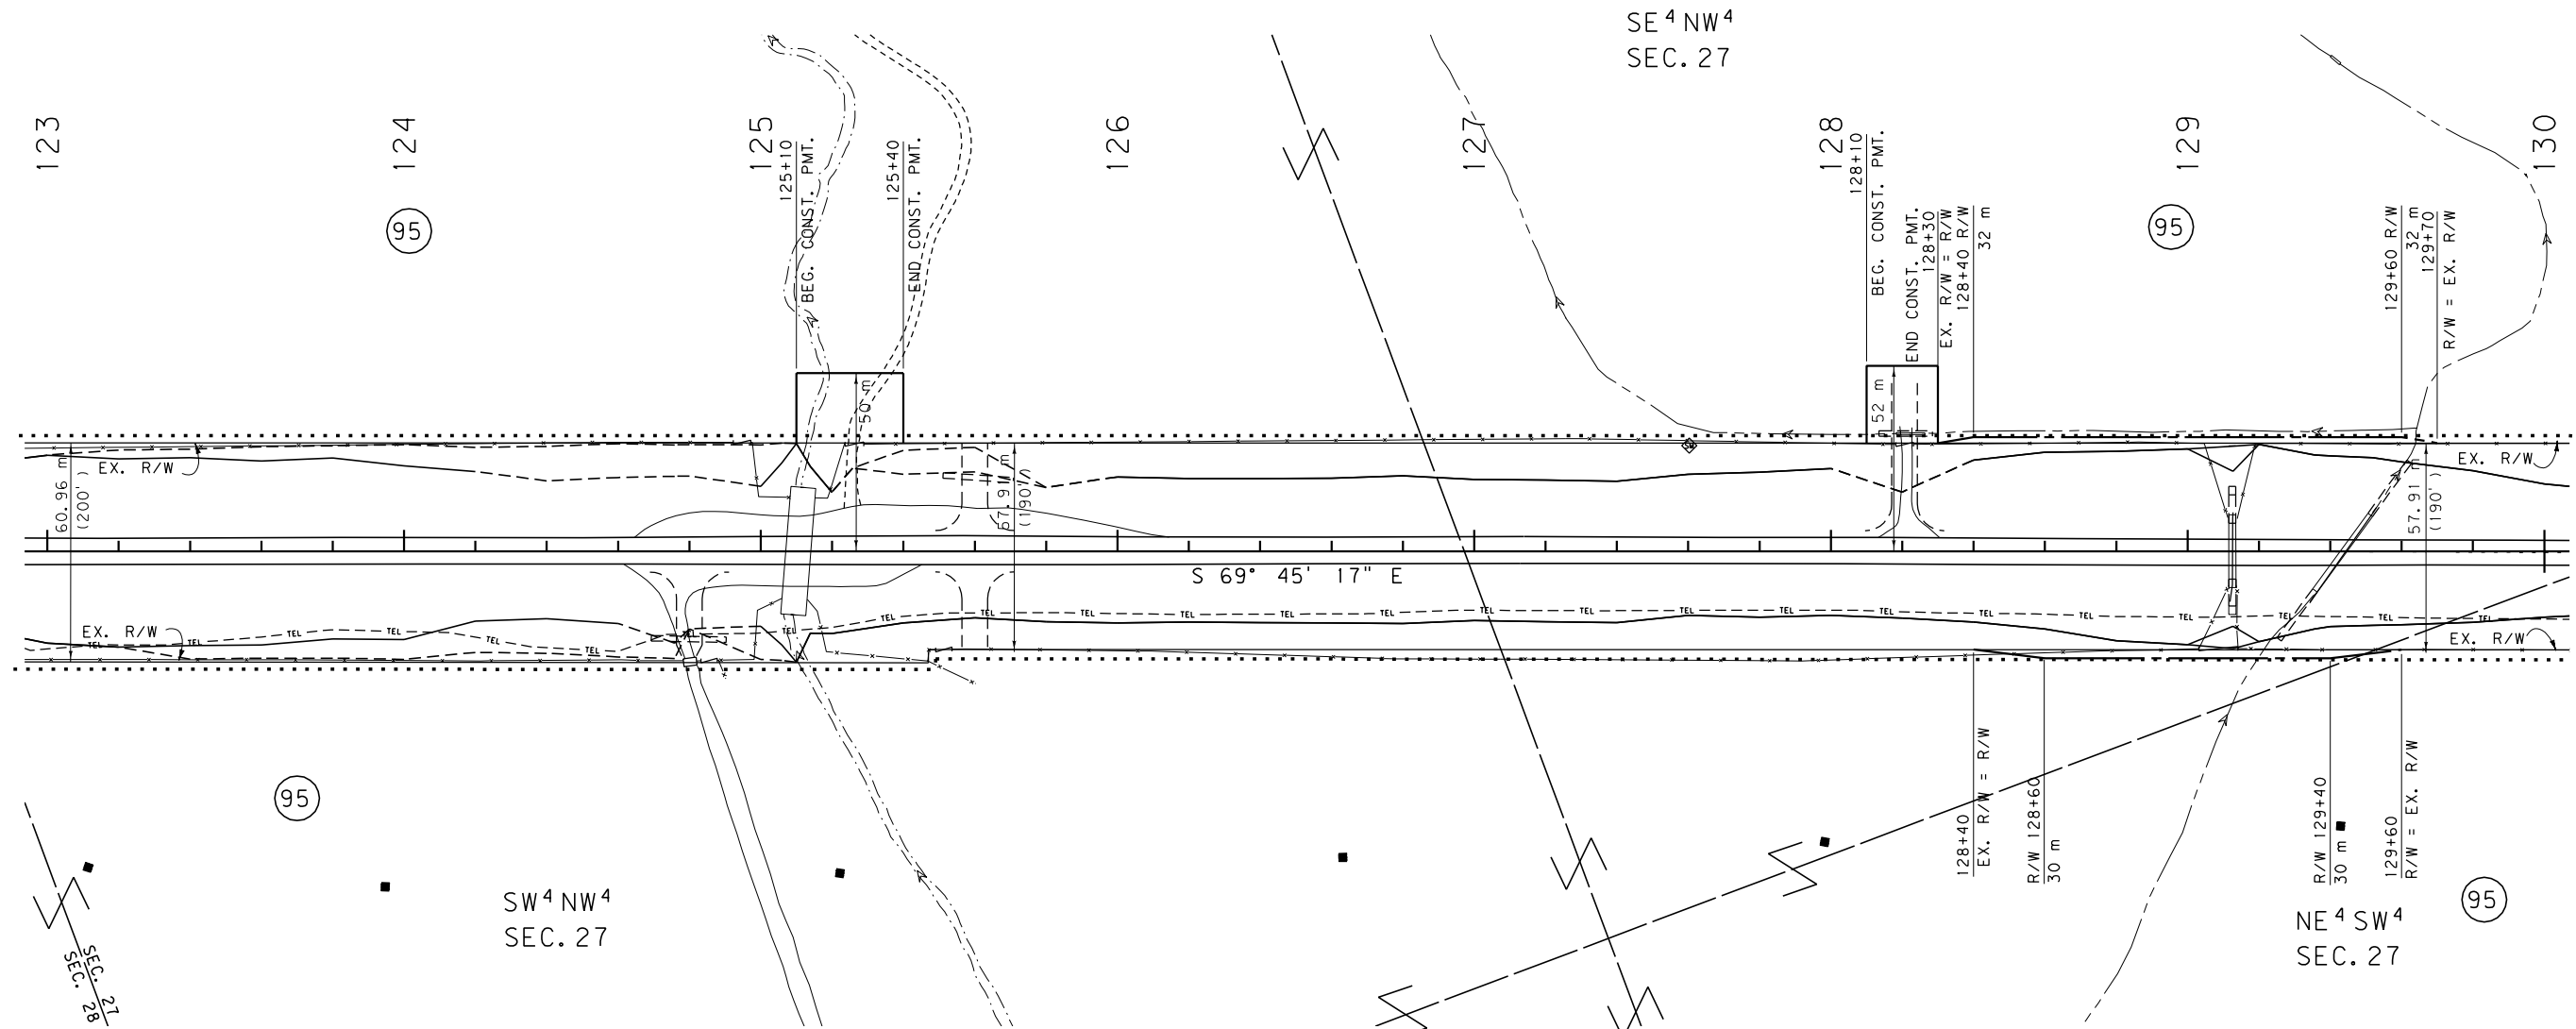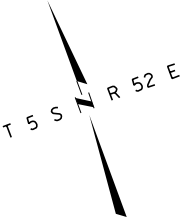

- NOTES: 1. ALL MEASUREMENTS ARE METRIC EXCEPT AS NOTED
2. THE PROPOSED R/W LINE WHERE A SPIRAL CURVE TRANSITION IS USED IS A CHORD RATHER THAN A CONCENTRIC CURVE.
3. THE ENGLISH AREAS ARE FOR INFORMATIONAL PURPOSES ONLY.
4. ALL STATIONS AND OFFSETS FOR R/W BREAKS ARE IN REFERENCE TO THE R/W BASELINE.

BACKSLOPE LIMITS INCLUDE ROUNDING	
CONSTRUCTION LIMITS:	
CUT SECTION	TOE OF CUT
TOE OF FILL	DITCH BOTTOM
FHWA/DOT APPROVAL 10-15-01, 03-18-02	
MAP REVISED	

MONTANA
DEPARTMENT OF TRANSPORTATION

RIGHT OF WAY PLAN
POWDER RIVER COUNTY

SCALE 1:1000


0

50M

100M

SEE SHEET NO. 3,4 FOR OWNERSHIP NAMES, ADDRESSES, AREAS, ETC.

STATE	RIGHT OF WAY ID.	SHEET	TOTAL
		NO.	SHEETS
MONTANA	NH 23-2(25)76 F	39	49
PROJECT NUMBER 1517-025		BROADUS - EAST	

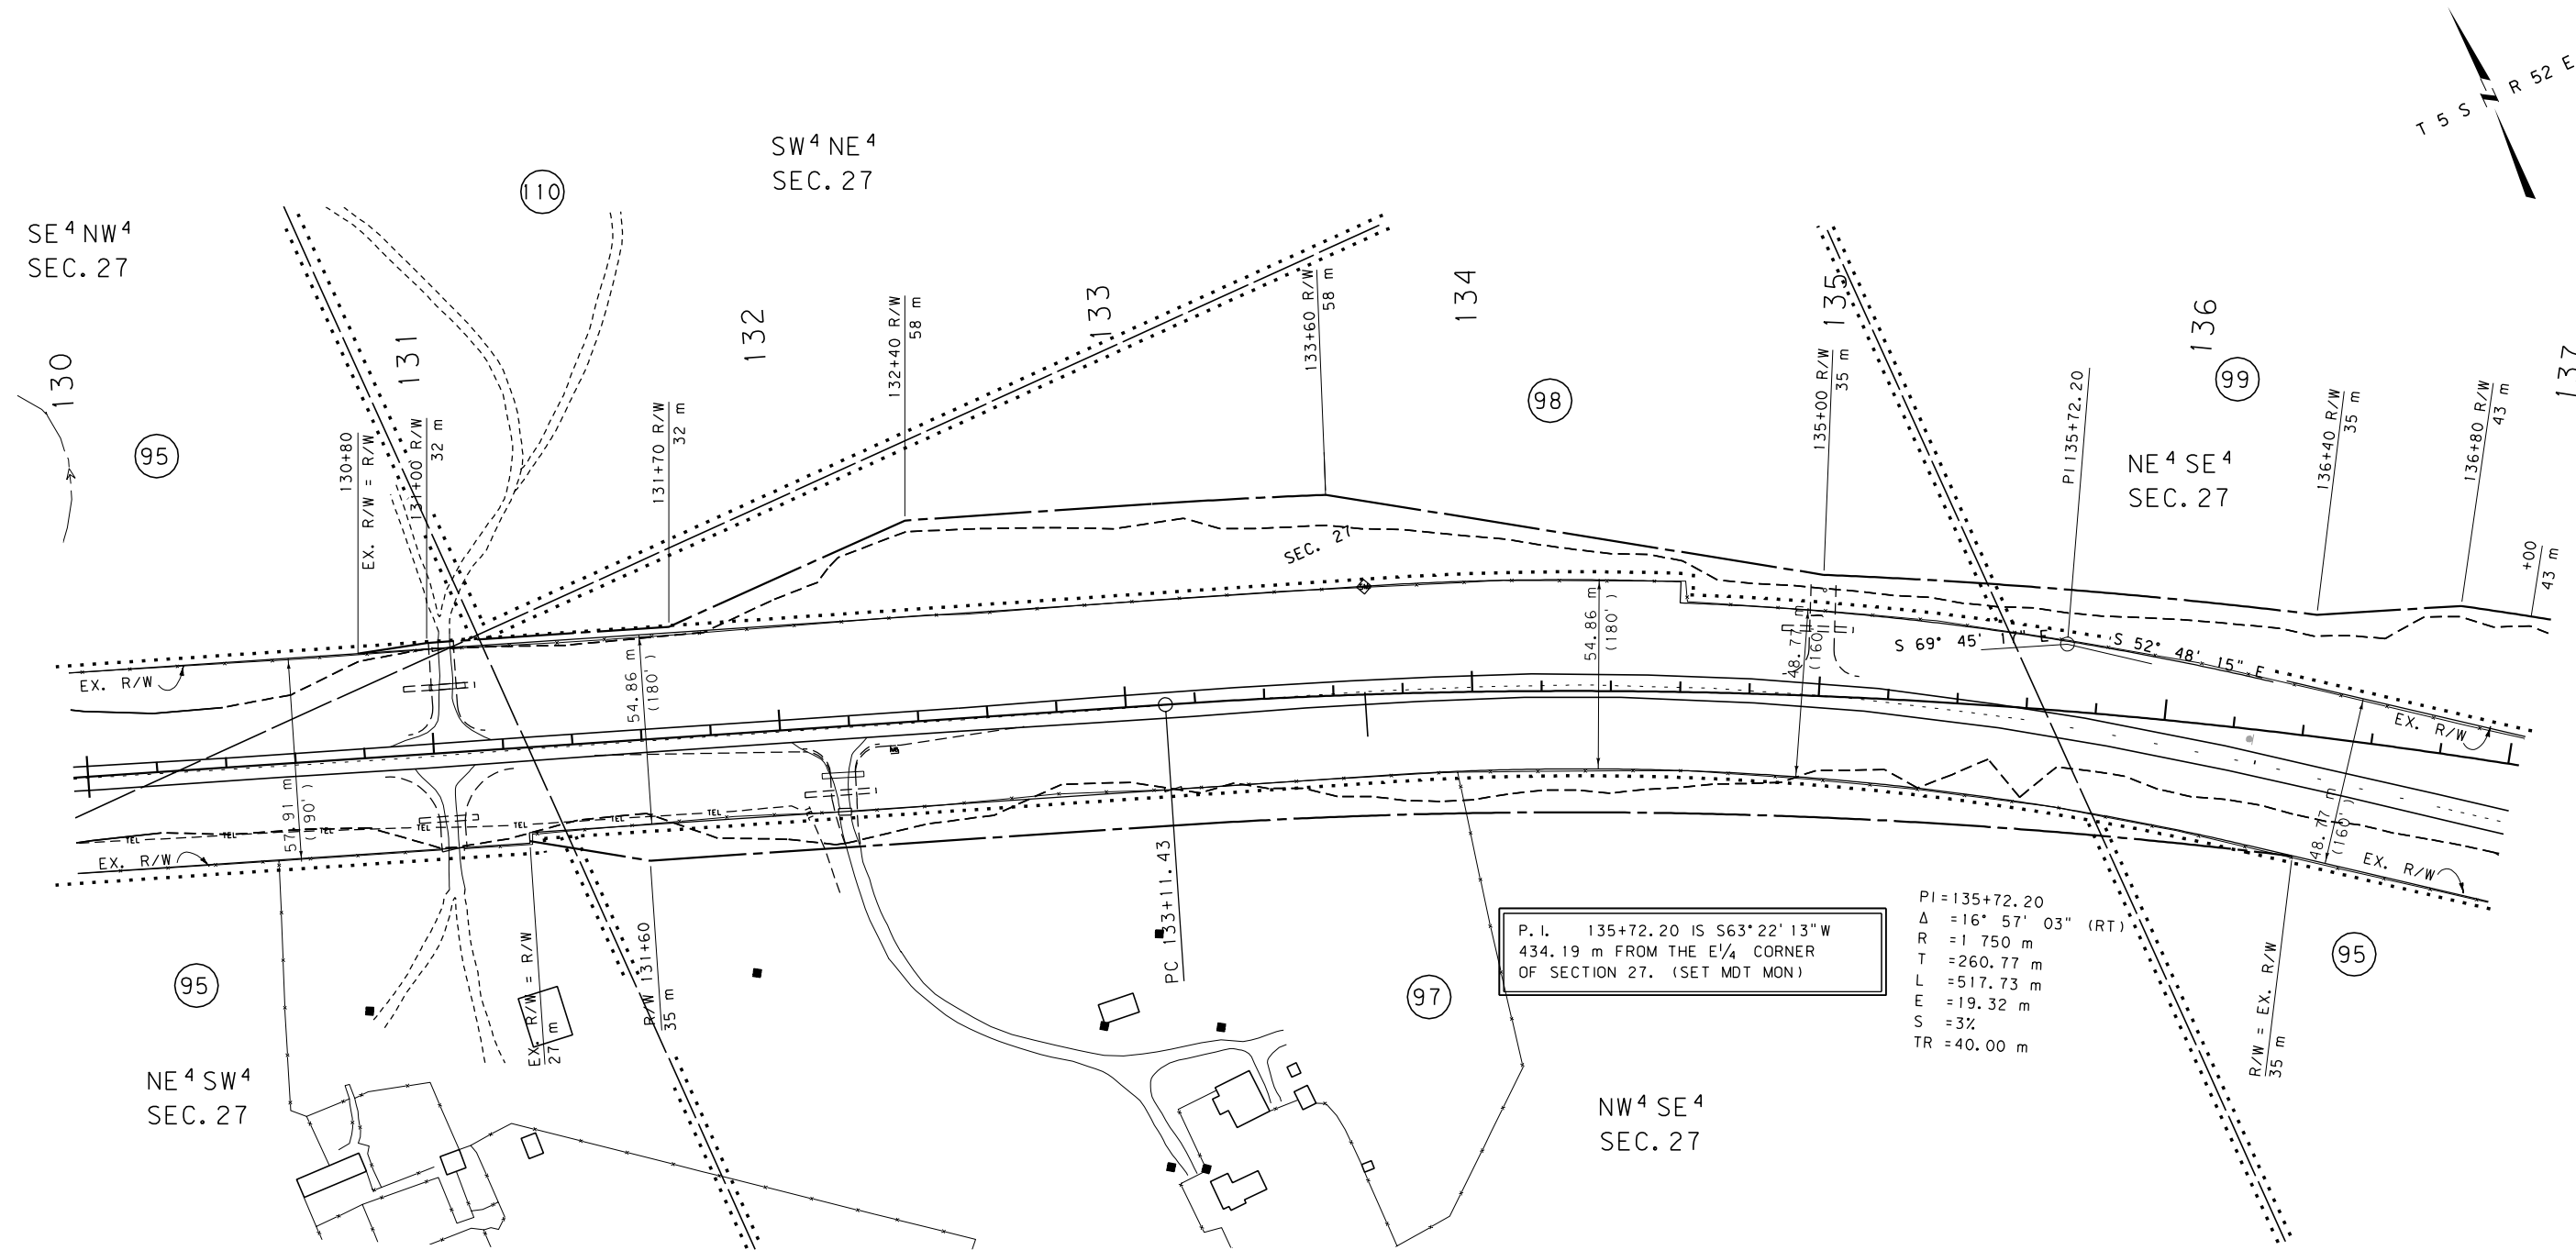

- NOTES: 1. ALL MEASUREMENTS ARE METRIC EXCEPT AS NOTED
2. THE PROPOSED R/W LINE WHERE A SPIRAL CURVE TRANSITION IS USED IS A CHORD RATHER THAN A CONCENTRIC CURVE.
3. THE ENGLISH AREAS ARE FOR INFORMATIONAL PURPOSES ONLY.
4. ALL STATIONS AND OFFSETS FOR R/W BREAKS ARE IN REFERENCE TO THE R/W BASELINE.

BACKSLOPE LIMITS INCLUDE ROUNDING	
CONSTRUCTION LIMITS: CUT SECTION TOP OF CUT TOE OF FILL DITCH BOTTOM	
FHWA/DOT APPROVAL 10-15-01, 03-18-02	
MAP REVISED 05-20-02	


MONTANA
DEPARTMENT OF TRANSPORTATION

RIGHT OF WAY PLAN
POWDER RIVER COUNTY
SCALE 1:1000

0 50M 100M

SEE SHEET NO. 3,4 FOR OWNERSHIP NAMES, ADDRESSES, AREAS, ETC.

STATE	RIGHT OF WAY ID.	SHEET	TOTAL
		NO.	SHEETS
MONTANA	NH 23-2(25)76 F	40	49
PROJECT NUMBER 1517-025		BROADUS - EAST	

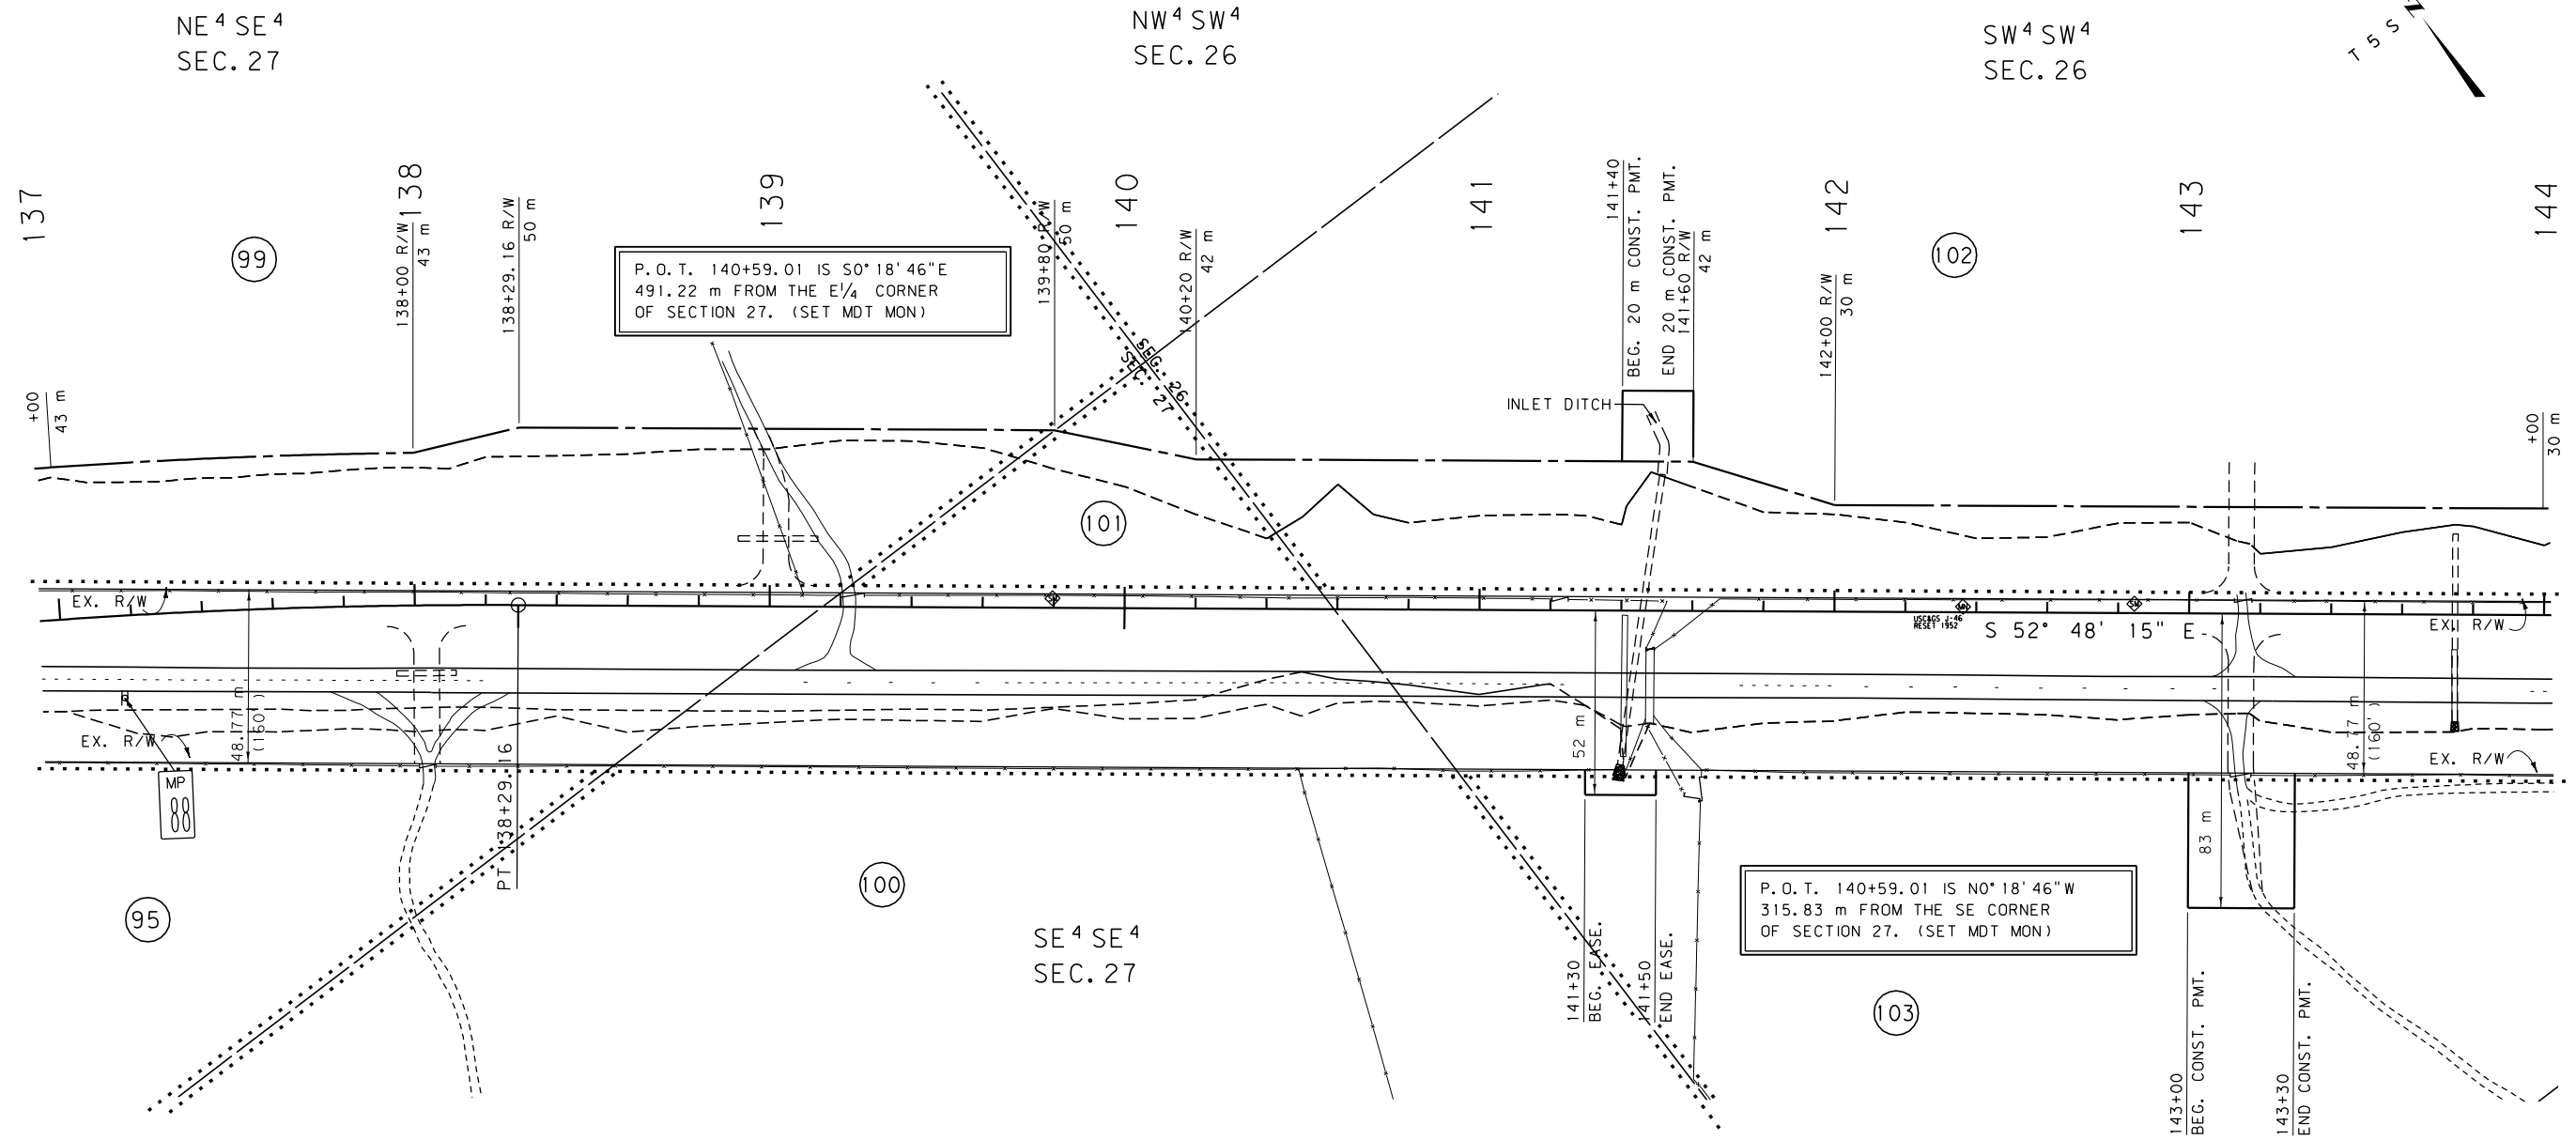

- NOTES: 1. ALL MEASUREMENTS ARE METRIC EXCEPT AS NOTED
2. THE PROPOSED R/W LINE WHERE A SPIRAL CURVE TRANSITION IS USED IS A CHORD RATHER THAN A CONCENTRIC CURVE.
3. THE ENGLISH AREAS ARE FOR INFORMATIONAL PURPOSES ONLY.
4. ALL STATIONS AND OFFSETS FOR R/W BREAKS ARE IN REFERENCE TO THE R/W BASELINE.



BACKSLOPE LIMITS INCLUDE ROUNDING	CONSTRUCTION LIMITS: CUT SECTION
	TOE OF FILL
FHWA/DOT APPROVAL	10-15-01, 03-18-02
MAP REVISED	

MONTANA DEPARTMENT OF TRANSPORTATION
RIGHT OF WAY PLAN POWDER RIVER COUNTY
SCALE 1:1000
0 50M 100M

SEE SHEET NO. 3.4 FOR OWNERSHIP NAMES, ADDRESSES, AREAS, ETC.

STATE	RIGHT OF WAY ID.	SHEET	TOTAL
		NO.	SHEETS
MONTANA	NH 23-2(25)76 F	41	49
PROJECT NUMBER		1517-025	

BROADUS - EAST

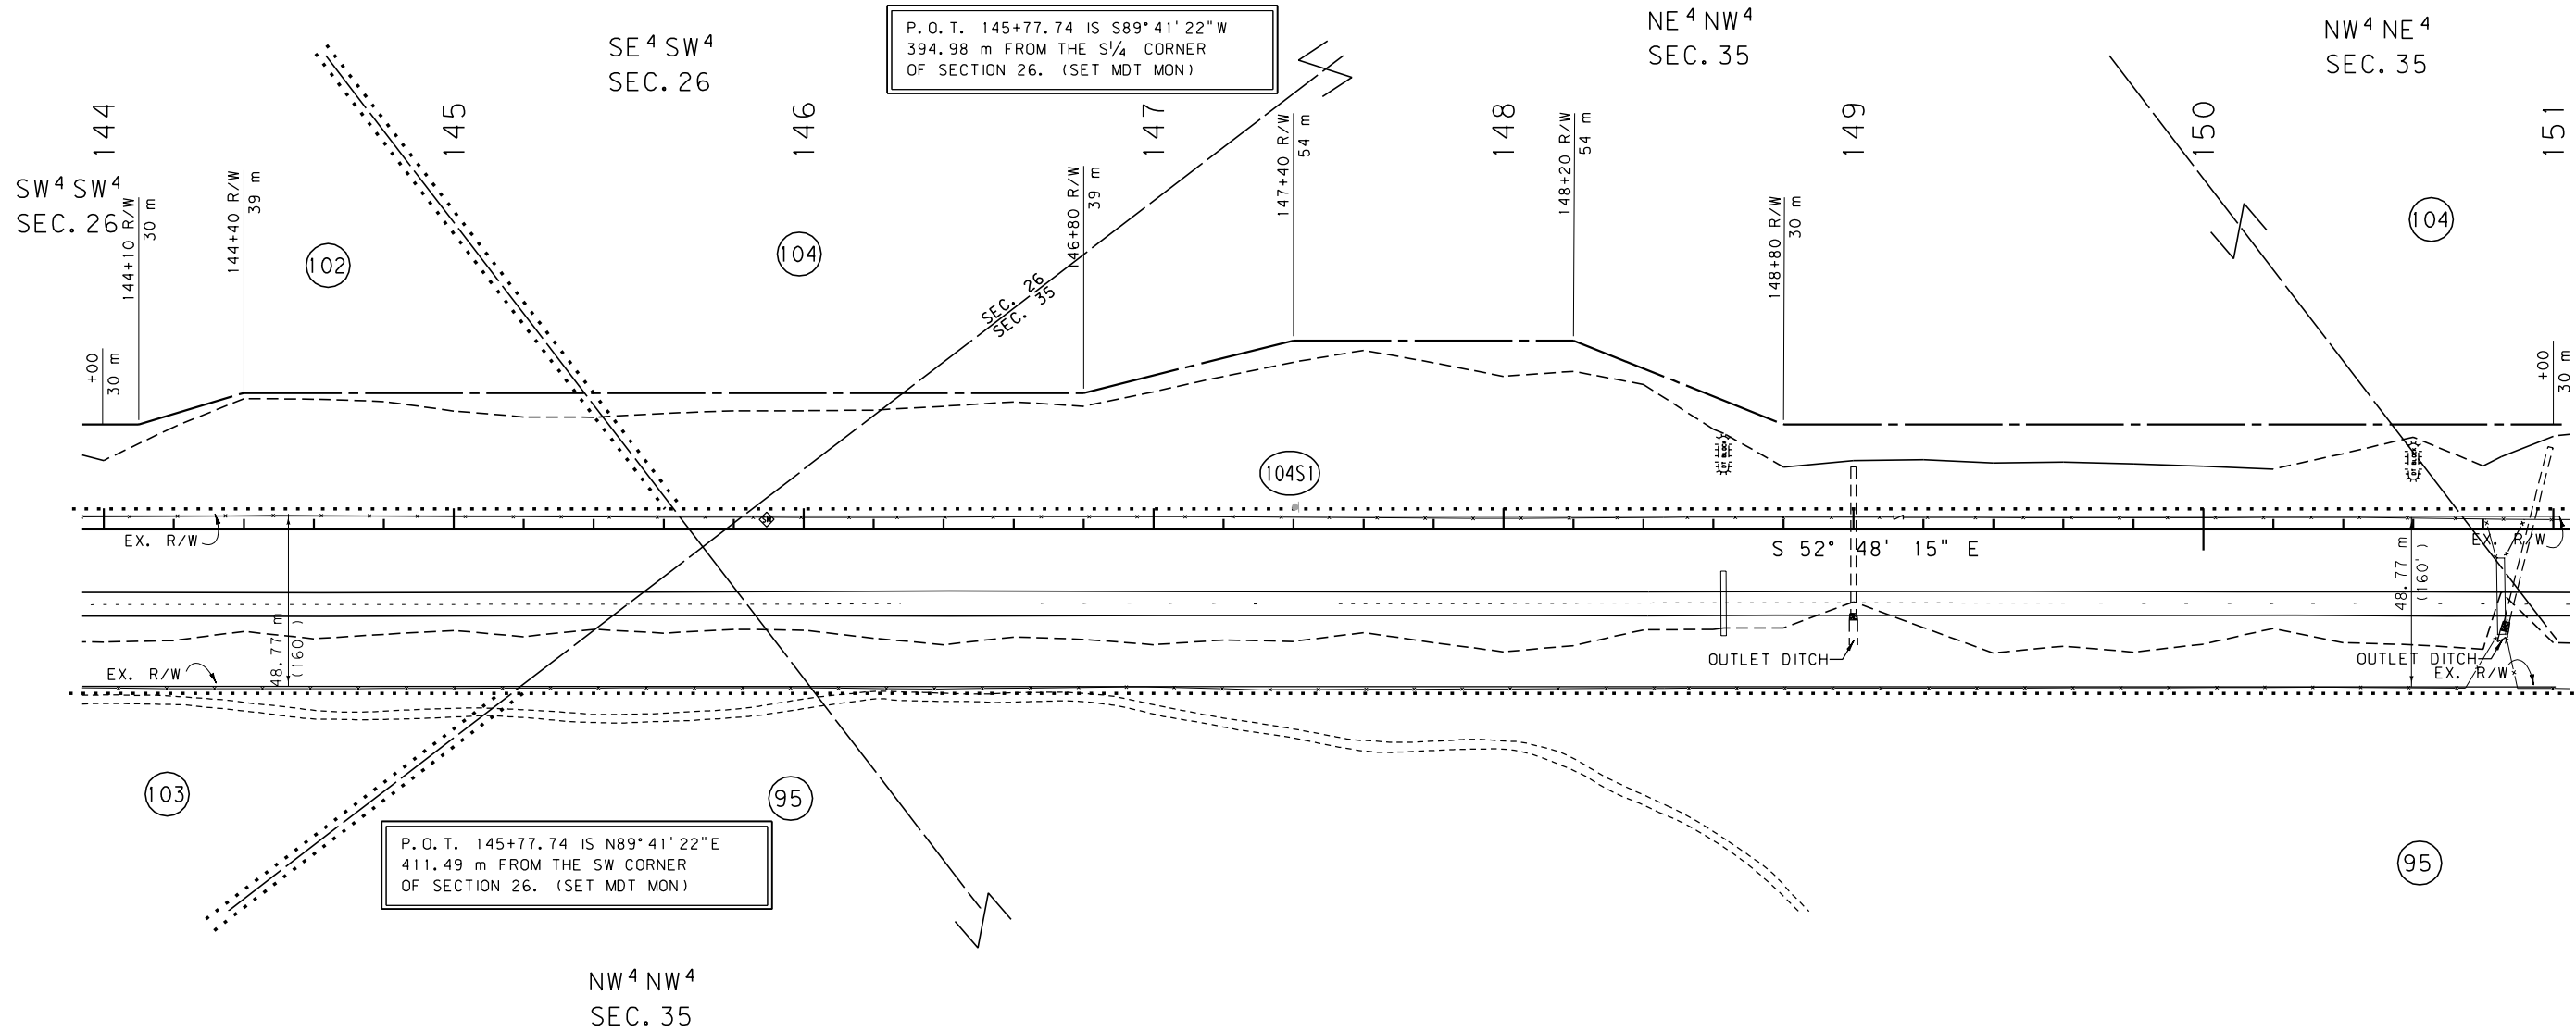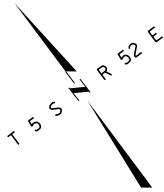


- NOTES: 1. ALL MEASUREMENTS ARE METRIC EXCEPT AS NOTED
2. THE PROPOSED R/W LINE WHERE A SPIRAL CURVE TRANSITION IS USED IS A CHORD RATHER THAN A CONCENTRIC CURVE.
3. THE ENGLISH AREAS ARE FOR INFORMATIONAL PURPOSES ONLY.
4. ALL STATIONS AND OFFSETS FOR R/W BREAKS ARE IN REFERENCE TO THE R/W BASELINE.

BACKSLOPE LIMITS INCLUDE ROUNDING	
CONSTRUCTION LIMITS:	CUT SECTION TOE OF FILL
FHWA/DOT APPROVAL 10-15-01, 03-18-02	
MAP REVISED 03-27-02	

MONTANA DEPARTMENT OF TRANSPORTATION	
RIGHT OF WAY PLAN POWDER RIVER COUNTY	
SCALE 1:1000	
0 50M 100M	

SEE SHEET NO. 3,4 FOR OWNERSHIP NAMES, ADDRESSES, AREAS, ETC.

STATE	RIGHT OF WAY ID.	SHEET	TOTAL
		NO.	SHEETS
MONTANA	NH 23-2(25)76 F	42	49
PROJECT NUMBER 1517-025			
BROADUS - EAST			

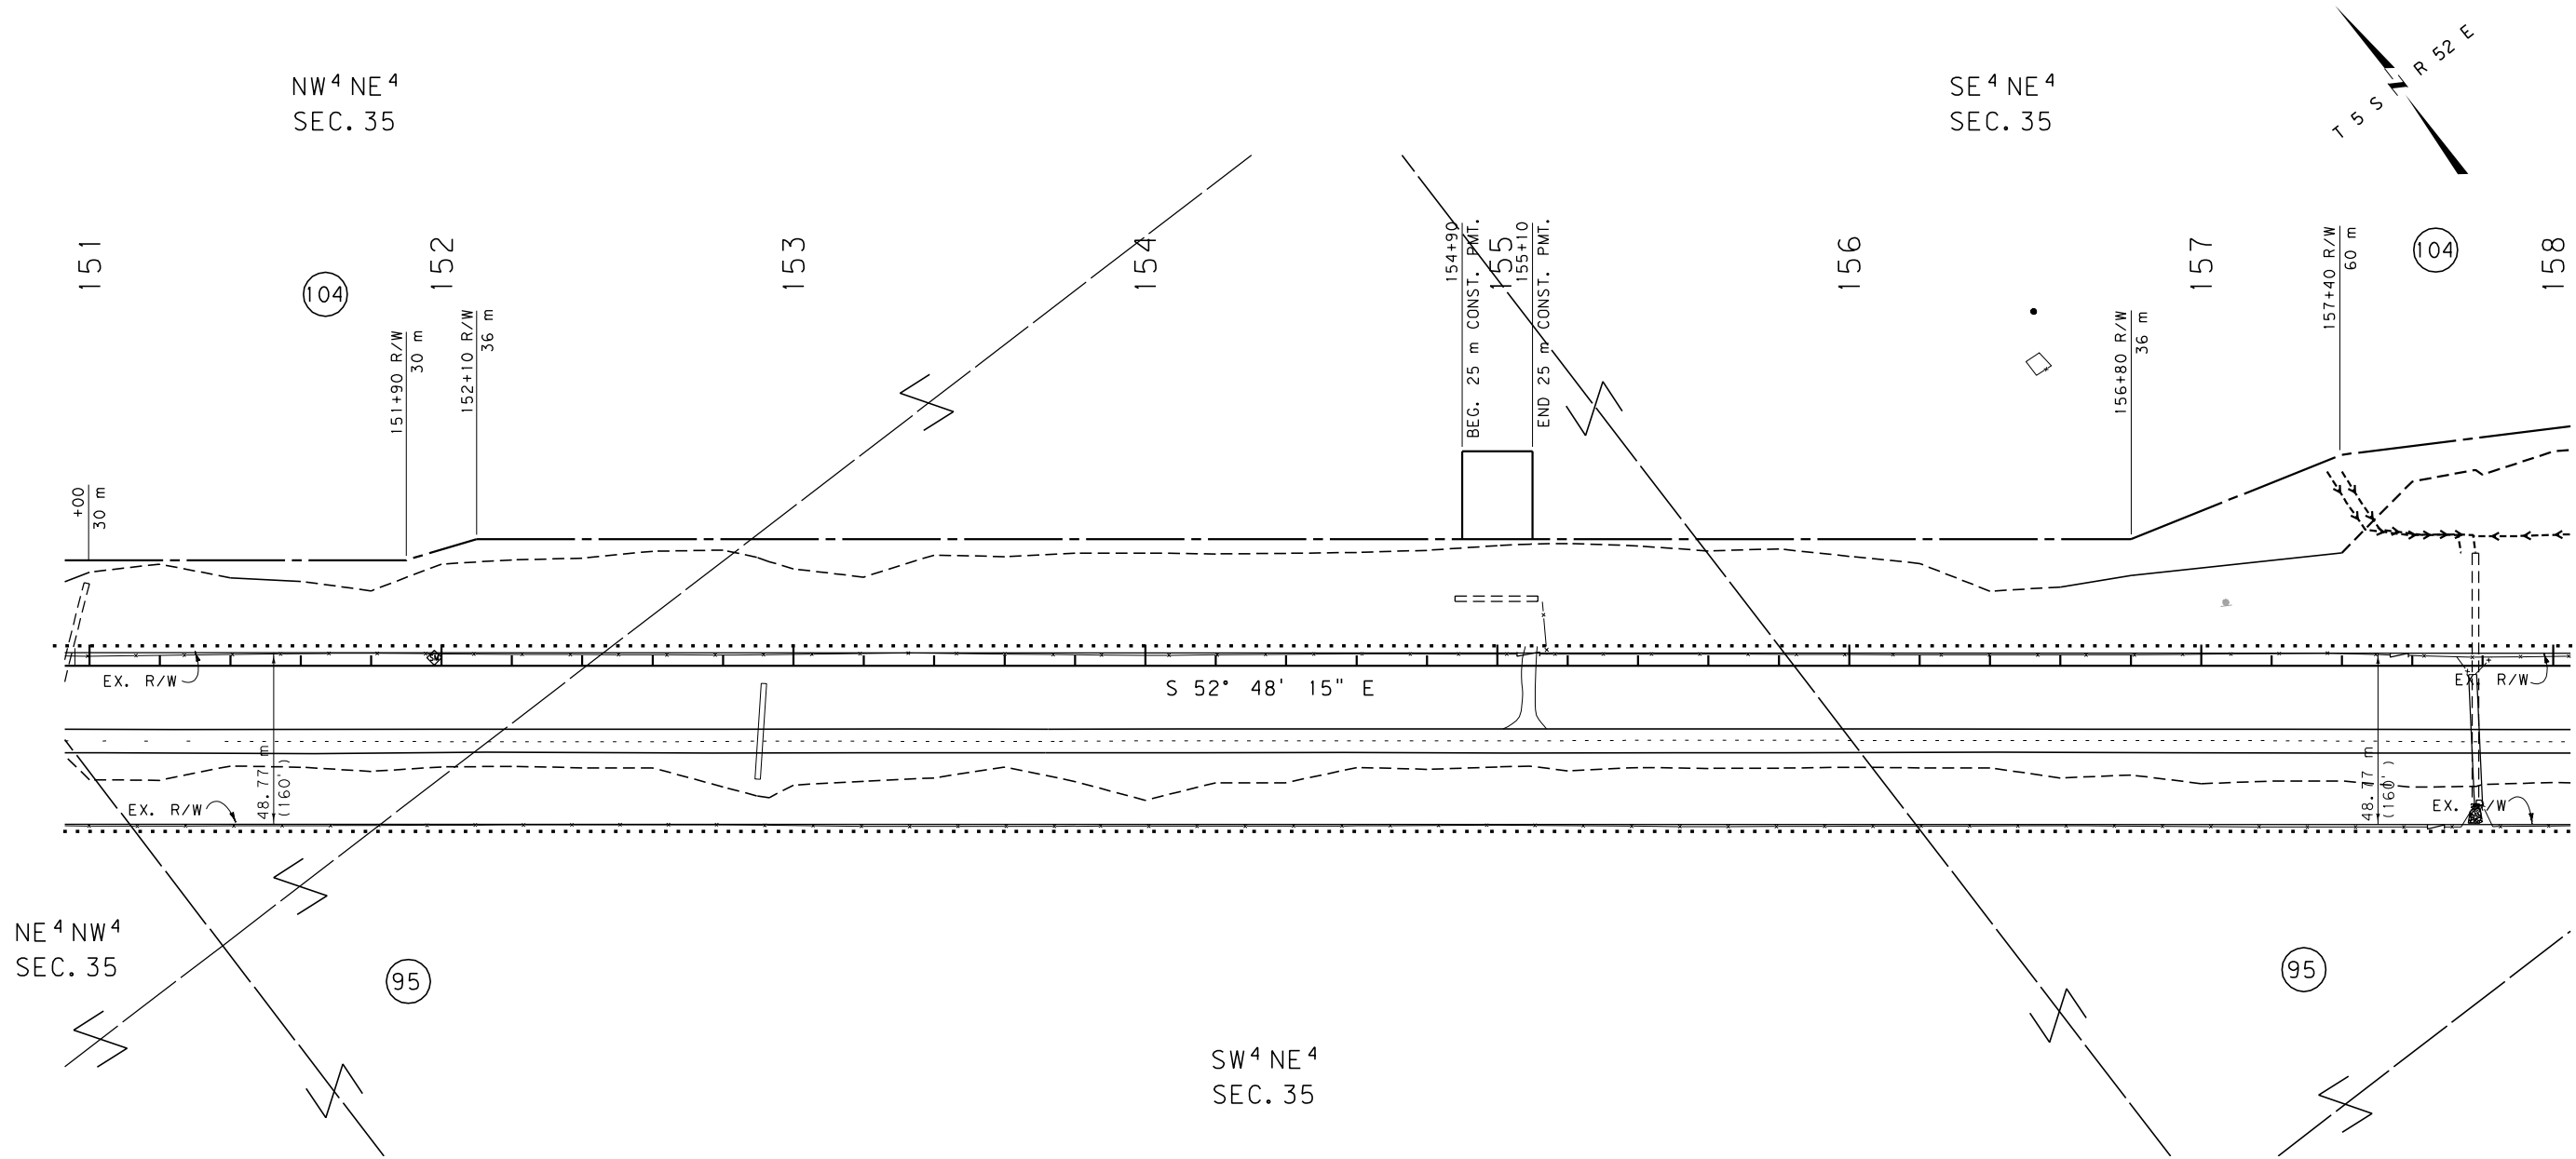


- NOTES: 1. ALL MEASUREMENTS ARE METRIC EXCEPT AS NOTED
2. THE PROPOSED R/W LINE WHERE A SPIRAL CURVE TRANSITION IS USED IS A CHORD RATHER THAN A CONCENTRIC CURVE.
3. THE ENGLISH AREAS ARE FOR INFORMATIONAL PURPOSES ONLY.
4. ALL STATIONS AND OFFSETS FOR R/W BREAKS ARE IN REFERENCE TO THE R/W BASELINE.

BACKSLOPE LIMITS INCLUDE ROUNDING
CONSTRUCTION LIMITS: CUT SECTION TOP OF CUT TOE OF FILL DITCH BOTTOM
FHWA/DOT APPROVAL 10-15-01, 03-18-02
MAP REVISED

MONTANA DEPARTMENT OF TRANSPORTATION
RIGHT OF WAY PLAN POWDER RIVER COUNTY SCALE 1:1000
0 50M 100M

SEE SHEET NO. 3,4 FOR OWNERSHIP NAMES, ADDRESSES, AREAS, ETC.

STATE	RIGHT OF WAY ID.	SHEET	TOTAL
		NO.	SHEETS
MONTANA	NH 23-2(25)76 F	43	49
PROJECT NUMBER 1517-025			

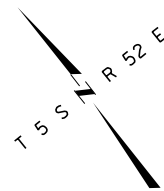

TOTAL	16.187	ha (40.0 AC.)
GROSS	3.725	ha (9.20 AC.)
EXISTING EASEMENT	2.096	ha (5.18 AC.)
NET	1.629	ha (4.03 AC.)
REMAINDER LT.	8.978	ha (22.19 AC.)
REMAINDER RT.	3.484	ha (8.61 AC.)
EASEMENTS OR PERMITS		ha (AC.)

P.O.T. 160+92.17 IS S0°15'47E
115.40 m FROM THE W¼ CORNER
OF SECTION 36. (SET MDT MON)

P.O.T. 160+92.17 IS N0°15'47"W
692.12 m FROM THE SW CORNER
OF SECTION 36. (FND BC)

- NOTES: 1. ALL MEASUREMENTS ARE METRIC EXCEPT AS NOTED
2. THE PROPOSED R/W LINE WHERE A SPIRAL CURVE TRANSITION IS USED IS A CHORD RATHER THAN A CONCENTRIC CURVE.
3. THE ENGLISH AREAS ARE FOR INFORMATIONAL PURPOSES ONLY.
4. ALL STATIONS AND OFFSETS FOR R/W BREAKS ARE IN REFERENCE TO THE R/W BASELINE.

BACKSLOPE LIMITS INCLUDE ROUNDING	
CONSTRUCTION LIMITS:	CUT SECTION TOE OF FILL
FHWA/DOT APPROVAL 10-15-01, 03-18-02	
MAP REVISED	

MONTANA
DEPARTMENT OF TRANSPORTATION

RIGHT OF WAY PLAN
POWDER RIVER COUNTY

SCALE 1:1000


0 50M 100M

SEE SHEET NO. 4 FOR OWNERSHIP NAMES, ADDRESSES, AREAS, ETC.

STATE	RIGHT OF WAY ID.	SHEET NO.	TOTAL SHEETS
MONTANA	NH 23-2(25)76 F	44	49
PROJECT NUMBER 1517-025			
BROADUS - EAST			

TOTAL	16.187 ha (40.0 AC.)
GROSS	0.038 ha (0.09 AC.)
EXISTING EASEMENT	0 ha (0 AC.)
NET	0.038 ha (0.09 AC.)
REMAINDER LT.	16.149 ha (39.91 AC.)
REMAINDER RT.	0 ha (0 AC.)
EASEMENTS OR PERMITS	ha (AC.)

TOTAL	16.187 ha (40.0 AC.)
GROSS	0.912 ha (2.25 AC.)
EXISTING EASEMENT	0.367 ha (0.91 AC.)
NET	0.545 ha (1.35 AC.)
REMAINDER LT.	15.260 ha (37.71 AC.)
REMAINDER RT.	0.015 ha (0.04 AC.)
EASEMENTS OR PERMITS	ha (AC.)

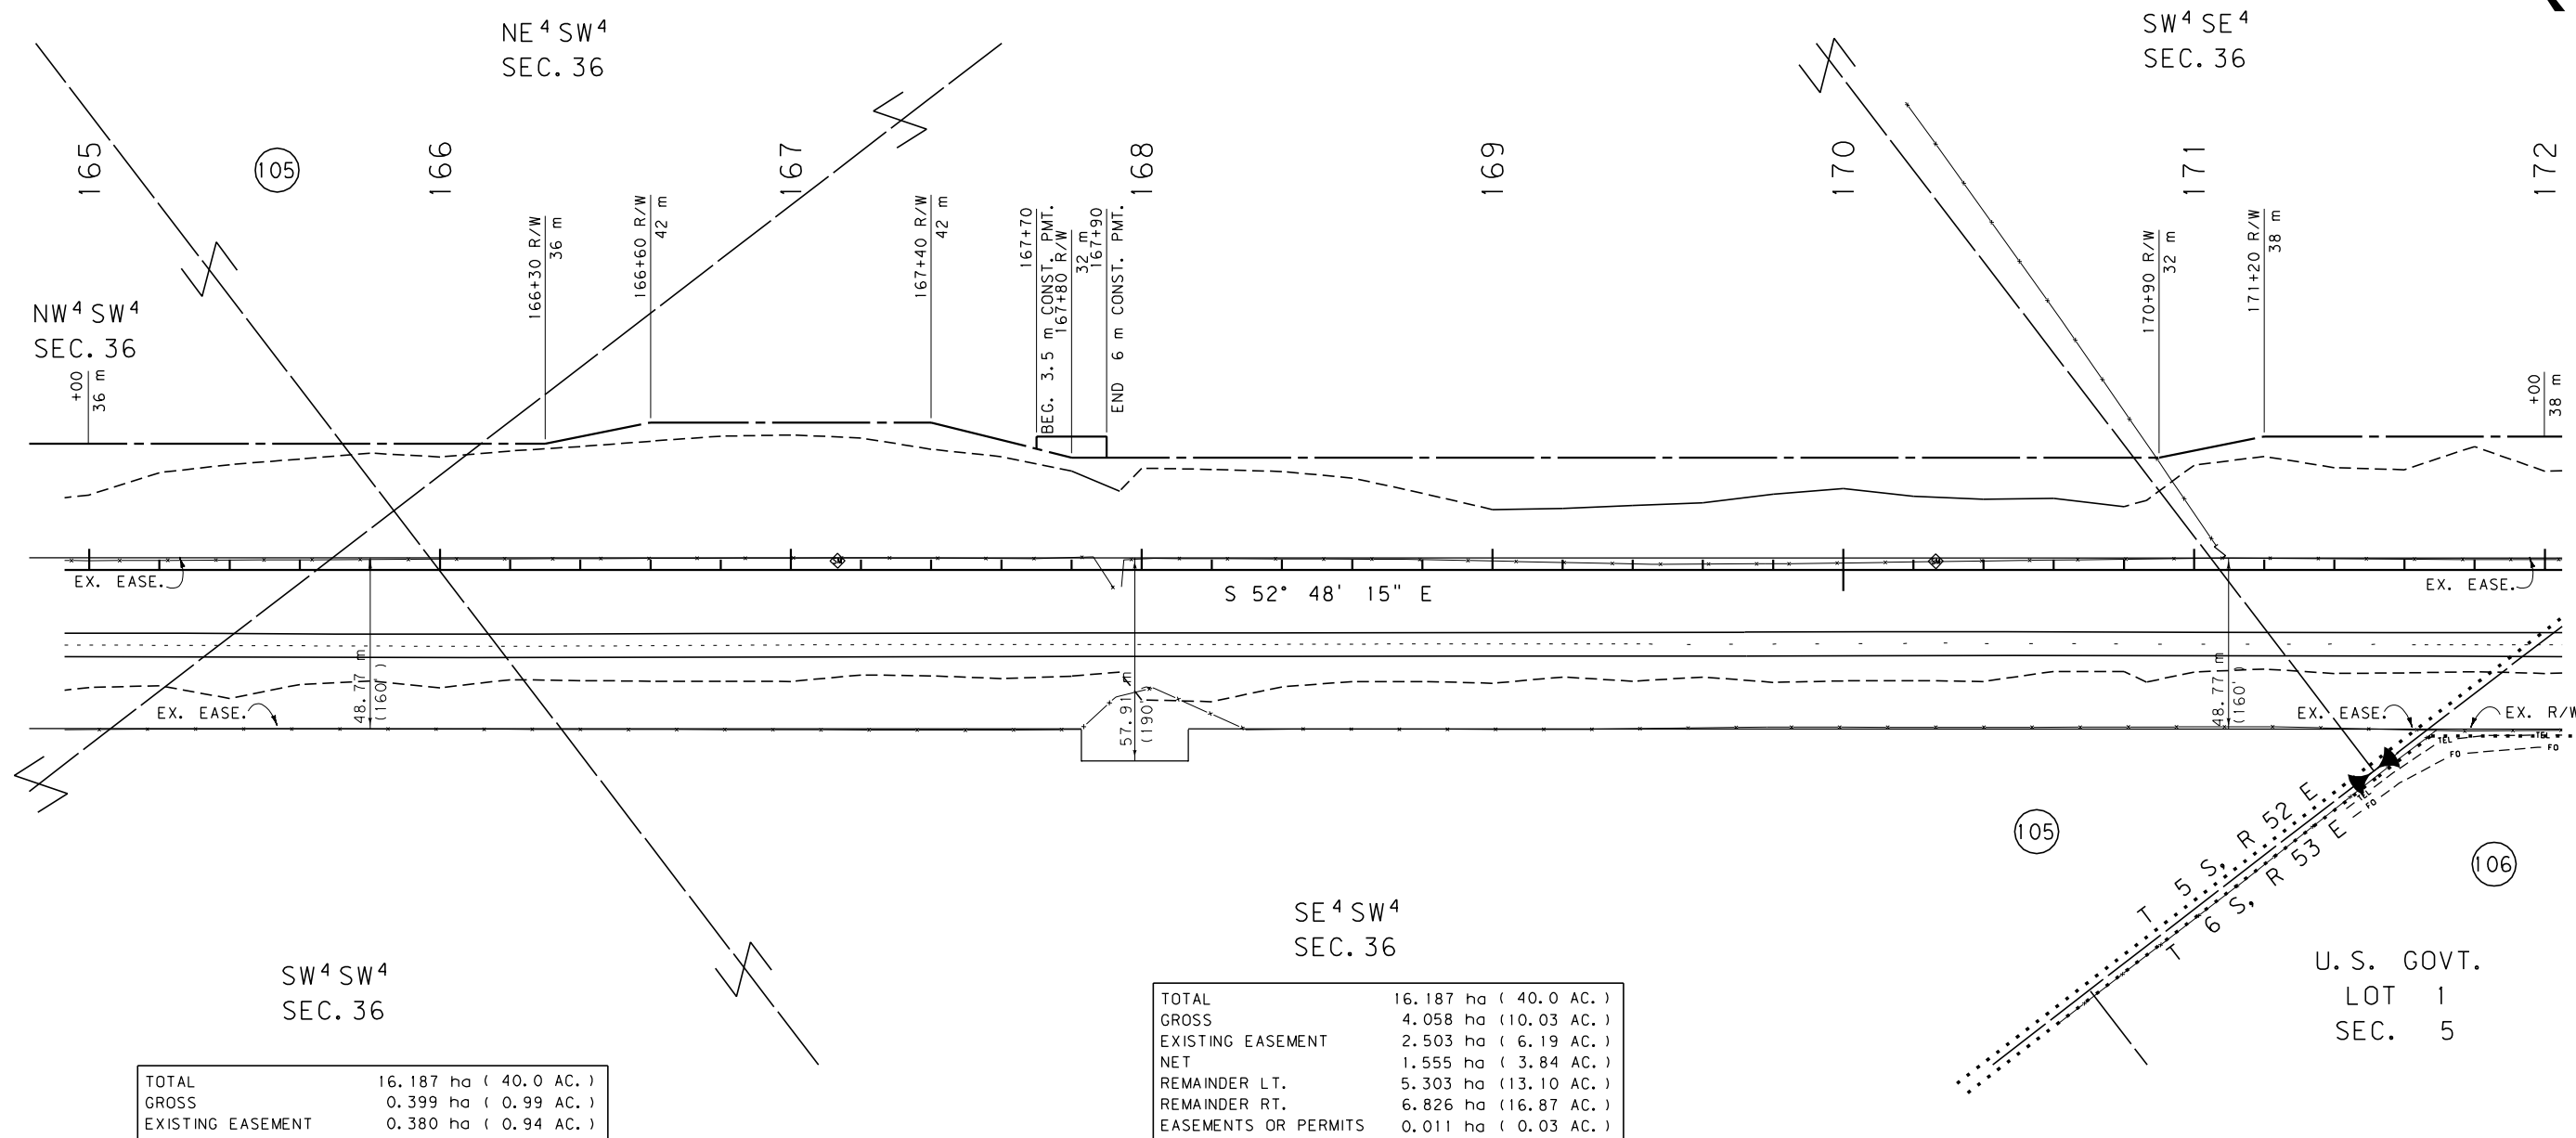

TOTAL	16.187 ha (40.0 AC.)
GROSS	0.399 ha (0.99 AC.)
EXISTING EASEMENT	0.380 ha (0.94 AC.)
NET	0.019 ha (0.05 AC.)
REMAINDER LT.	0 ha (0 AC.)
REMAINDER RT.	15.788 ha (39.01 AC.)
EASEMENTS OR PERMITS	ha (AC.)

TOTAL	16.187 ha (40.0 AC.)
GROSS	4.058 ha (10.03 AC.)
EXISTING EASEMENT	2.503 ha (6.19 AC.)
NET	1.555 ha (3.84 AC.)
REMAINDER LT.	5.303 ha (13.10 AC.)
REMAINDER RT.	6.826 ha (16.87 AC.)
EASEMENTS OR PERMITS	0.011 ha (0.03 AC.)


- NOTES: 1. ALL MEASUREMENTS ARE METRIC EXCEPT AS NOTED
2. THE PROPOSED R/W LINE WHERE A SPIRAL CURVE TRANSITION IS USED IS A CHORD RATHER THAN A CONCENTRIC CURVE.
3. THE ENGLISH AREAS ARE FOR INFORMATIONAL PURPOSES ONLY.
4. ALL STATIONS AND OFFSETS FOR R/W BREAKS ARE IN REFERENCE TO THE R/W BASELINE.

BACKSLOPE LIMITS INCLUDE ROUNDING	TOP OF CUT
CONSTRUCTION LIMITS:	CUT SECTION
	TOE OF FILL
	DITCH BOTTOM
FHWA/DOT APPROVAL	10-15-01, 03-18-02
MAP REVISED	

MONTANA DEPARTMENT OF TRANSPORTATION
RIGHT OF WAY PLAN
POWDER RIVER COUNTY
SCALE 1:1000
0 50M 100M

SEE SHEET NO. 4 FOR OWNERSHIP NAMES, ADDRESSES, AREAS, ETC.

STATE	RIGHT OF WAY ID.	SHEET	TOTAL
		NO.	SHEETS
MONTANA	NH 23-2(25)76 F	45	49
PROJECT NUMBER 1517-025		BROADUS - EAST	

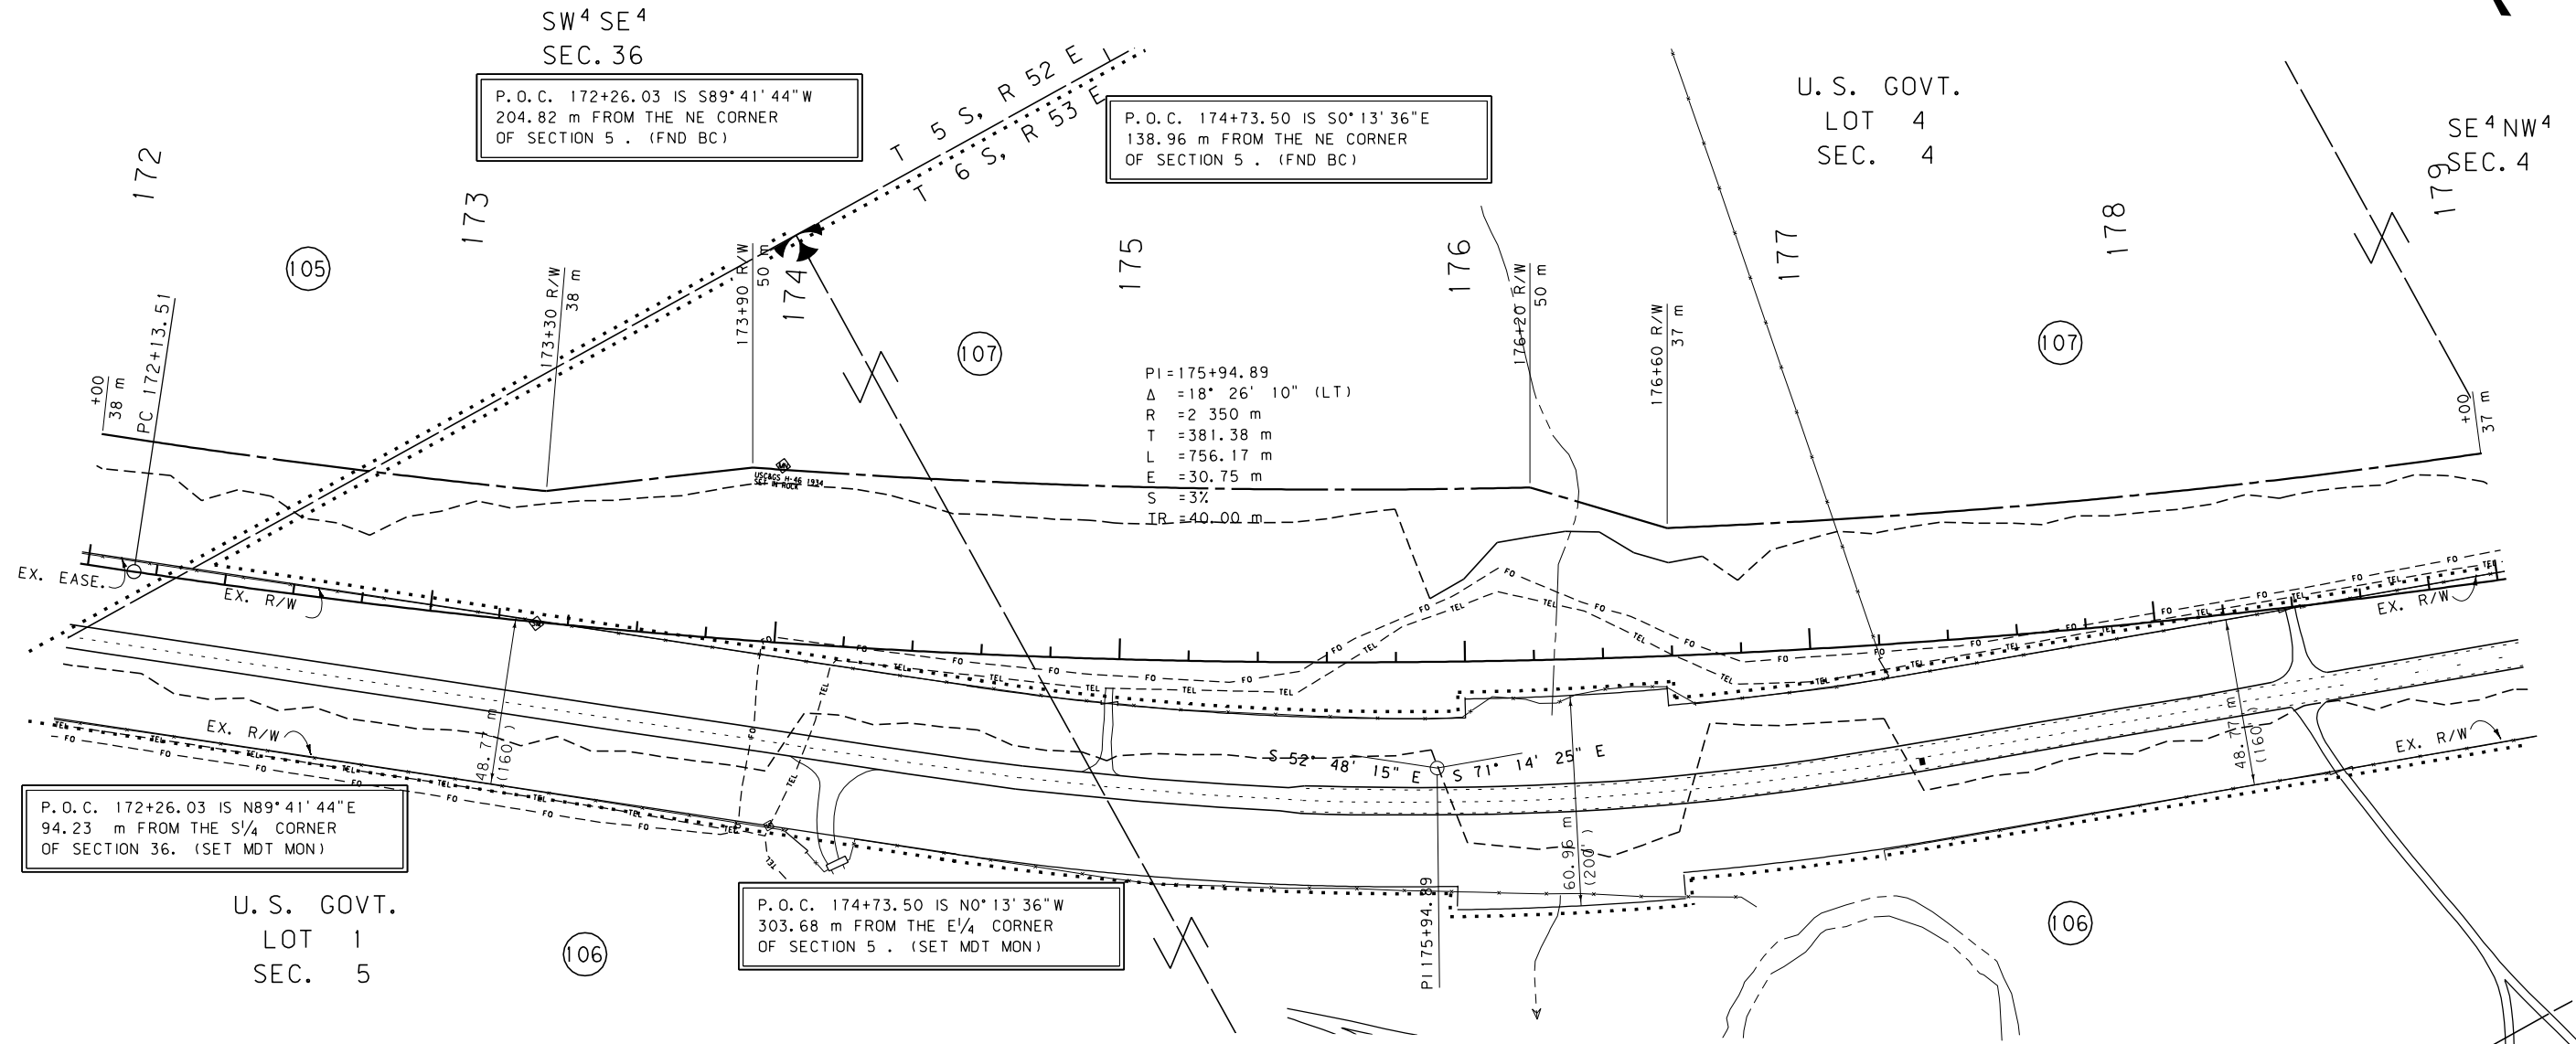


- NOTES: 1. ALL MEASUREMENTS ARE METRIC EXCEPT AS NOTED
2. THE PROPOSED R/W LINE WHERE A SPIRAL CURVE TRANSITION IS USED IS A CHORD RATHER THAN A CONCENTRIC CURVE.
3. THE ENGLISH AREAS ARE FOR INFORMATIONAL PURPOSES ONLY.
4. ALL STATIONS AND OFFSETS FOR R/W BREAKS ARE IN REFERENCE TO THE R/W BASELINE.

BACKSLOPE LIMITS INCLUDE ROUNDING
CONSTRUCTION LIMITS: CUT SECTION TOP OF CUT TOE OF FILL DITCH BOTTOM
FWHA/DOT APPROVAL 10-15-01, 03-18-02
MAP REVISED

MONTANA DEPARTMENT OF TRANSPORTATION
RIGHT OF WAY PLAN POWDER RIVER COUNTY
SCALE 1:1000
0 50M 100M

SEE SHEET NO. 4 FOR OWNERSHIP NAMES, ADDRESSES, AREAS, ETC.

STATE	RIGHT OF WAY ID.	SHEET	TOTAL
		NO.	SHEETS
MONTANA	NH 23-2(25)76 F	48	49
PROJECT NUMBER 1517-025			
BROADUS - EAST			

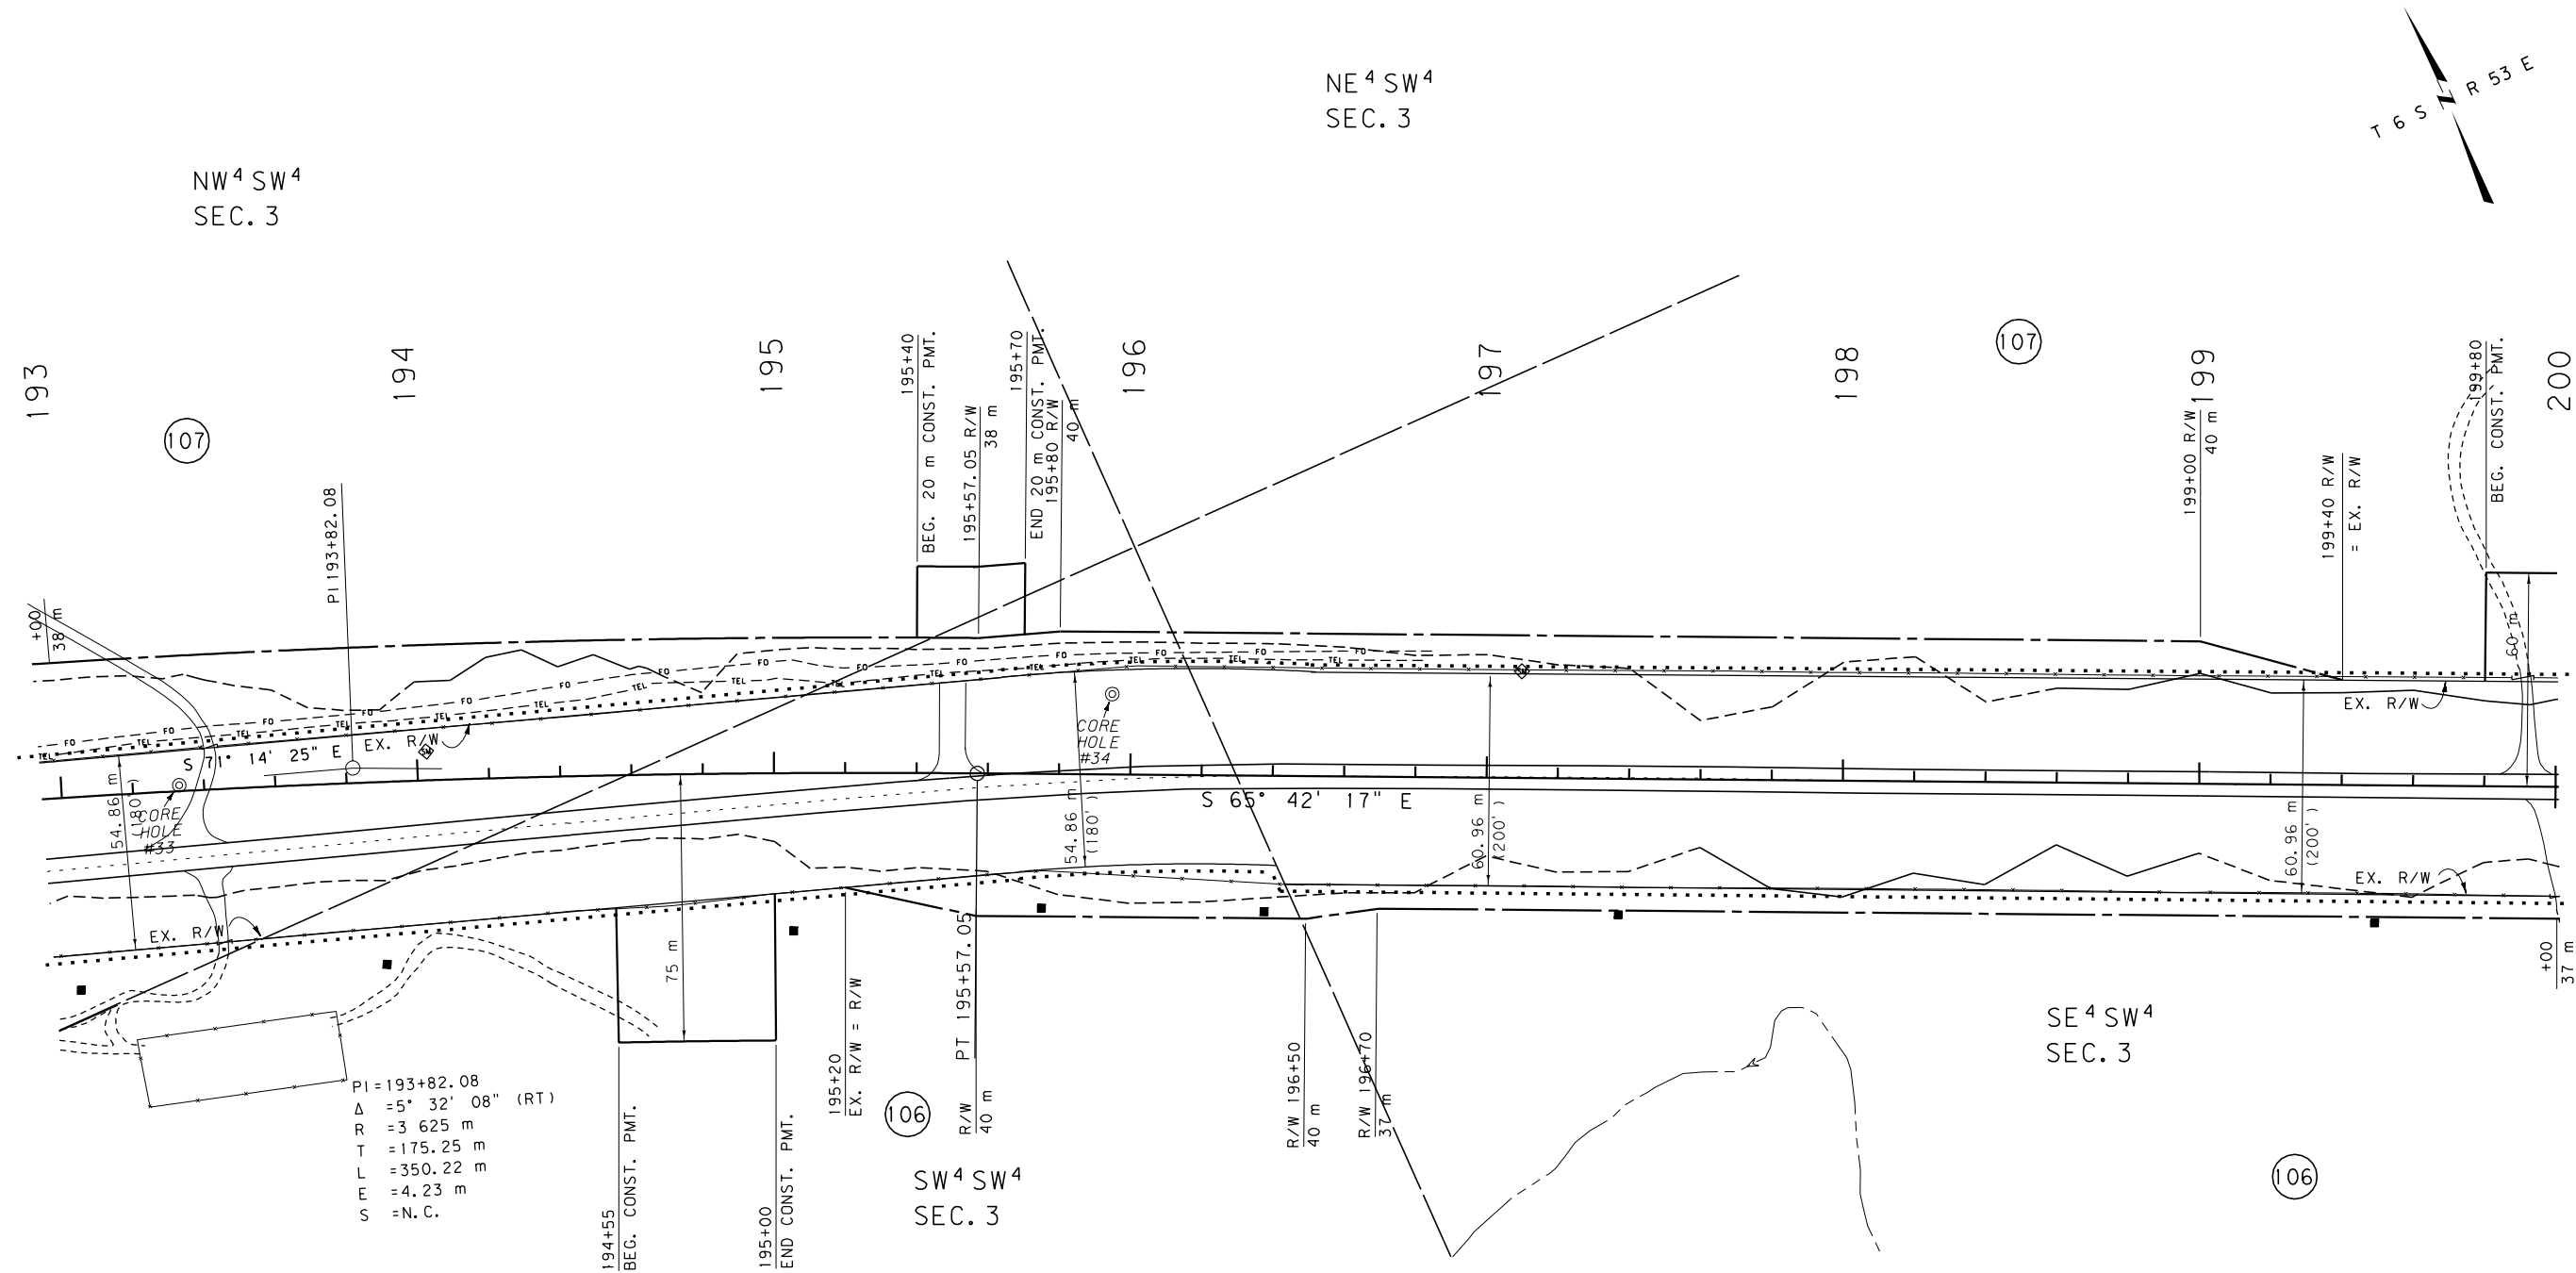

- NOTES: 1. ALL MEASUREMENTS ARE METRIC EXCEPT AS NOTED
2. THE PROPOSED R/W LINE WHERE A SPIRAL CURVE TRANSITION IS USED IS A CHORD RATHER THAN A CONCENTRIC CURVE.
3. THE ENGLISH AREAS ARE FOR INFORMATIONAL PURPOSES ONLY.
4. ALL STATIONS AND OFFSETS FOR R/W BREAKS ARE IN REFERENCE TO THE R/W BASELINE.

BACKSLOPE LIMITS INCLUDE ROUNDING	
CONSTRUCTION LIMITS:	CUT SECTION TOE OF FILL
FHWA/DOT APPROVAL	10-15-01, 03-18-02
MAP REVISED	

MONTANA DEPARTMENT OF TRANSPORTATION
RIGHT OF WAY PLAN POWDER RIVER COUNTY
SCALE 1:1000
0 50M 100M

SEE SHEET NO. 4 FOR OWNERSHIP NAMES, ADDRESSES, AREAS, ETC.

STATE	RIGHT OF WAY ID.	SHEET NO.	TOTAL SHEETS
MONTANA	NH 23-2(25)76 F	49	49
PROJECT NUMBER 1517-025			

BROADUS - EAST

SE 4 SE 4
SEC. 3

SW⁴ SE⁴
SEC. 3

P.O.T. 201+43.64 IS N81°23'52"W
749.91 m FROM THE SE CORNER
OF SECTION 3 . (FND BC)

200

(107)

201

107

SE⁴ SW⁴
SEC. 3
(106)

DAN NISLEY TRACT NO. 1
C. O. S. NO.
97415

DAN NISLEY TRACT NO. 2
C. O. S. NO.
97415

NE 4 NE 4
SEC. 10

C. O. S. NO.
97416

STA. 201+43.64 (metric)

END NH-STPE 23-2(24)76 F

NW 4 NE 4
SEC. 10

P.O.T. 201+43.64 IS N81°55'44"E
878.61 m FROM THE SW CORNER
OF SECTION 3 . (FND BC)

- NOTES: 1. ALL MEASUREMENTS ARE METRIC EXCEPT AS NOTED
2. THE PROPOSED R/W LINE WHERE A SPIRAL CURVE TRANSITION IS USED IS A CHORD RATHER THAN A CONCENTRIC CURVE.
3. THE ENGLISH AREAS ARE FOR INFORMATIONAL PURPOSES ONLY.
4. ALL STATIONS AND OFFSETS FOR R/W BREAKS ARE IN REFERENCE TO THE R/W BASELINE.

BACKSLOPE LIMITS INCLUDE ROUNDING
CONSTRUCTION LIMITS:

CUT SECTION
TOE OF FILL

TOP OF CUT
DITCH BOTTOM

FHWA/DOT APPROVAL 10-15-01, 03-18-02
MAP REVISED 05-20-02, 05-24-02, 07-29-02,

MONTANA
DEPARTMENT OF TRANSPORTATION

RIGHT OF WAY PLAN
POWDER RIVER COUNTY
SCALE 1:1000

