


OWNERSHIP											
PARCEL	NAME	ADDRESS	TOTAL AREA	GROSS R/W AREA	EX. EASE. AREA	NET AREA	REMAINDER		CONST. PMT. AREA	EASEMENT AREA	SHEET NO.
							LEFT	RIGHT			
1	WADE TRYAN	230 MEYERS ROAD, FLAXVILLE, MT 59222	160.00+ AC	18.42 AC	9.19 AC	9.23 AC			0.05 AC		4-5
2	STATE OF MONTANA, DNRC	NORTHEASTERN LAND OFFICE 613 NE MAIN ST., LEWISTOWN, MT 59457	160.00+ AC	9.14 AC	4.55 AC	4.59 AC					5-6
3	BARRY GUNDERSON AND SHERRY GUNDERSON	112 N RANGELINE RD, FLAXVILLE, MT 59222	160.00+ AC	1.87 AC	1.81 AC	0.06 AC					5-6
4	DAVID B. KLOS,	3710 W CANYON LAKES DR, UNIT I-101, KENNEWICK WA 99337	78.00 AC	3.39 AC	1.78 AC	1.61 AC					6-7
	J. MICHAEL KLOS, AND	245 GLENMANOR DRIVE, RENO, NV 89509									
	EDITH R. BUMGARTNER	5855 KLUNCY CANYON RD, WINNEMUCCA, NV 89511									
5	BARRY GUNDERSON AND SHERRY GUNDERSON	112 N RANGELINE RD, FLAXVILLE, MT 59222	160.00+ AC	19.75 AC	11.05 AC	8.70 AC					7-8
3, 5	COMBINATION PARCEL			21.62 AC	12.86 AC	8.76 AC					
6	BARRY J. GUNDERSON	112 N RANGELINE RD, FLAXVILLE, MT 59222	160.00+ AC	10.60 AC	5.59 AC	5.01 AC			0.15 AC		8-9
7	WANMDIKINYAN, INC., A MONTANA CORPORATION	PO BOX 72, REDSTONE, MT 59257	154.61 AC	0.19 AC	0.13 AC	0.06 AC					9-10
8	RONALD D. LILLEY	PO BOX 375, KEYPORT, WA 98345	160.00+ AC	20.89 AC	12.15 AC	8.74 AC					9-11
9	WANMDIKINYAN, INC., A MONTANA CORPORATION	PO BOX 72, REDSTONE, MT 59257									

OWNERSHIP											
PARCEL	NAME	ADDRESS	TOTAL AREA	GROSS R/W AREA	EX. EASE. AREA	NET AREA	REMAINDER		CONST. PMT. AREA	EASEMENT AREA	SHEET NO.
							LEFT	RIGHT			
26	KEVIN OPSAHL	PO BOX 44, REDSTONE, MT 59257	160.00+ AC	30.45 AC	20.25 AC	10.20 AC			0.17 AC		18-21
25, 26	COMBINATION PARCEL			33.00 AC	22.30 AC	10.70 AC			0.17 AC		
27	VALLEY VIEW CEMETERY ASSOCIATION	REDSTONE, MT 59257			OWNER NOTIFICATION ONLY						18
28	CLOVERDALE RANCH, INC., A MONTANA CORPORATION	38 BERGH, REDSTONE, MT 59257	160.00+ AC	21.03 AC	20.69 AC	0.34 AC					20-22
29	GARY R. NELSON	216 N. MAIN, PLENTYWOOD, MT 59254	160.00+ AC	27.07 AC	16.45 AC	10.62 AC					22-25
30	STATE OF MONTANA, DNRC	NORTHEASTERN LAND OFFICE 613 NE MAIN ST., LEWISTOWN, MT 59457	160.00+ AC	8.18 AC	4.09 AC	4.09 AC					23-25
31	KENNETH HART AND ARDELLE HART	575 DUTCH HENRY ROAD, OUTLOOK, MT 59252	160.00+ AC	32.98 AC	18.13 AC	14.85 AC					25-28
32	NATHAN SHACKELFORD AND JESSICA SHACKELFORD	2911 HIGHWAY 5 WEST, PLENTYWOOD, MT 59254	160.00+ AC	9.25 AC	8.03 ac	1.22 AC					28-29
33	EDWARD JOSEPH SHACKELFORD AND LINDA ANN SHACKELFORD, 2/3 INT.	413 SOUTH JACKSON, PLENTYWOOD, MT 59254	11.21 AC	1.38 AC	0.23 ac	1.15 AC					29
	NATHAN EDWARD SHACKELFORD, 1/3 INT.	2911 HIGHWAY 5 WEST, PLENTYWOOD, MT 59254									
33S	J BAR E RANCH (SIGN, PERMIT NO. 06384)	PO BOX 292, PLENTYWOOD, MT 59254			FOR NEGOTIATIONS ONLY						29
34	DAVID ERIKSON AND ID										

STATE	RIGHT OF WAY	SHEET	TOTAL
		NO.	SHEETS
MONTANA		4	31
R/W ID.		STPP 22-1(12)15	
PROJECT NO.		2024-012-000	

REDSTONE-E & W

SEE SHEET NO. 2 FOR OWNERSHIP NAMES, ADDRESSES, AREAS, ETC.

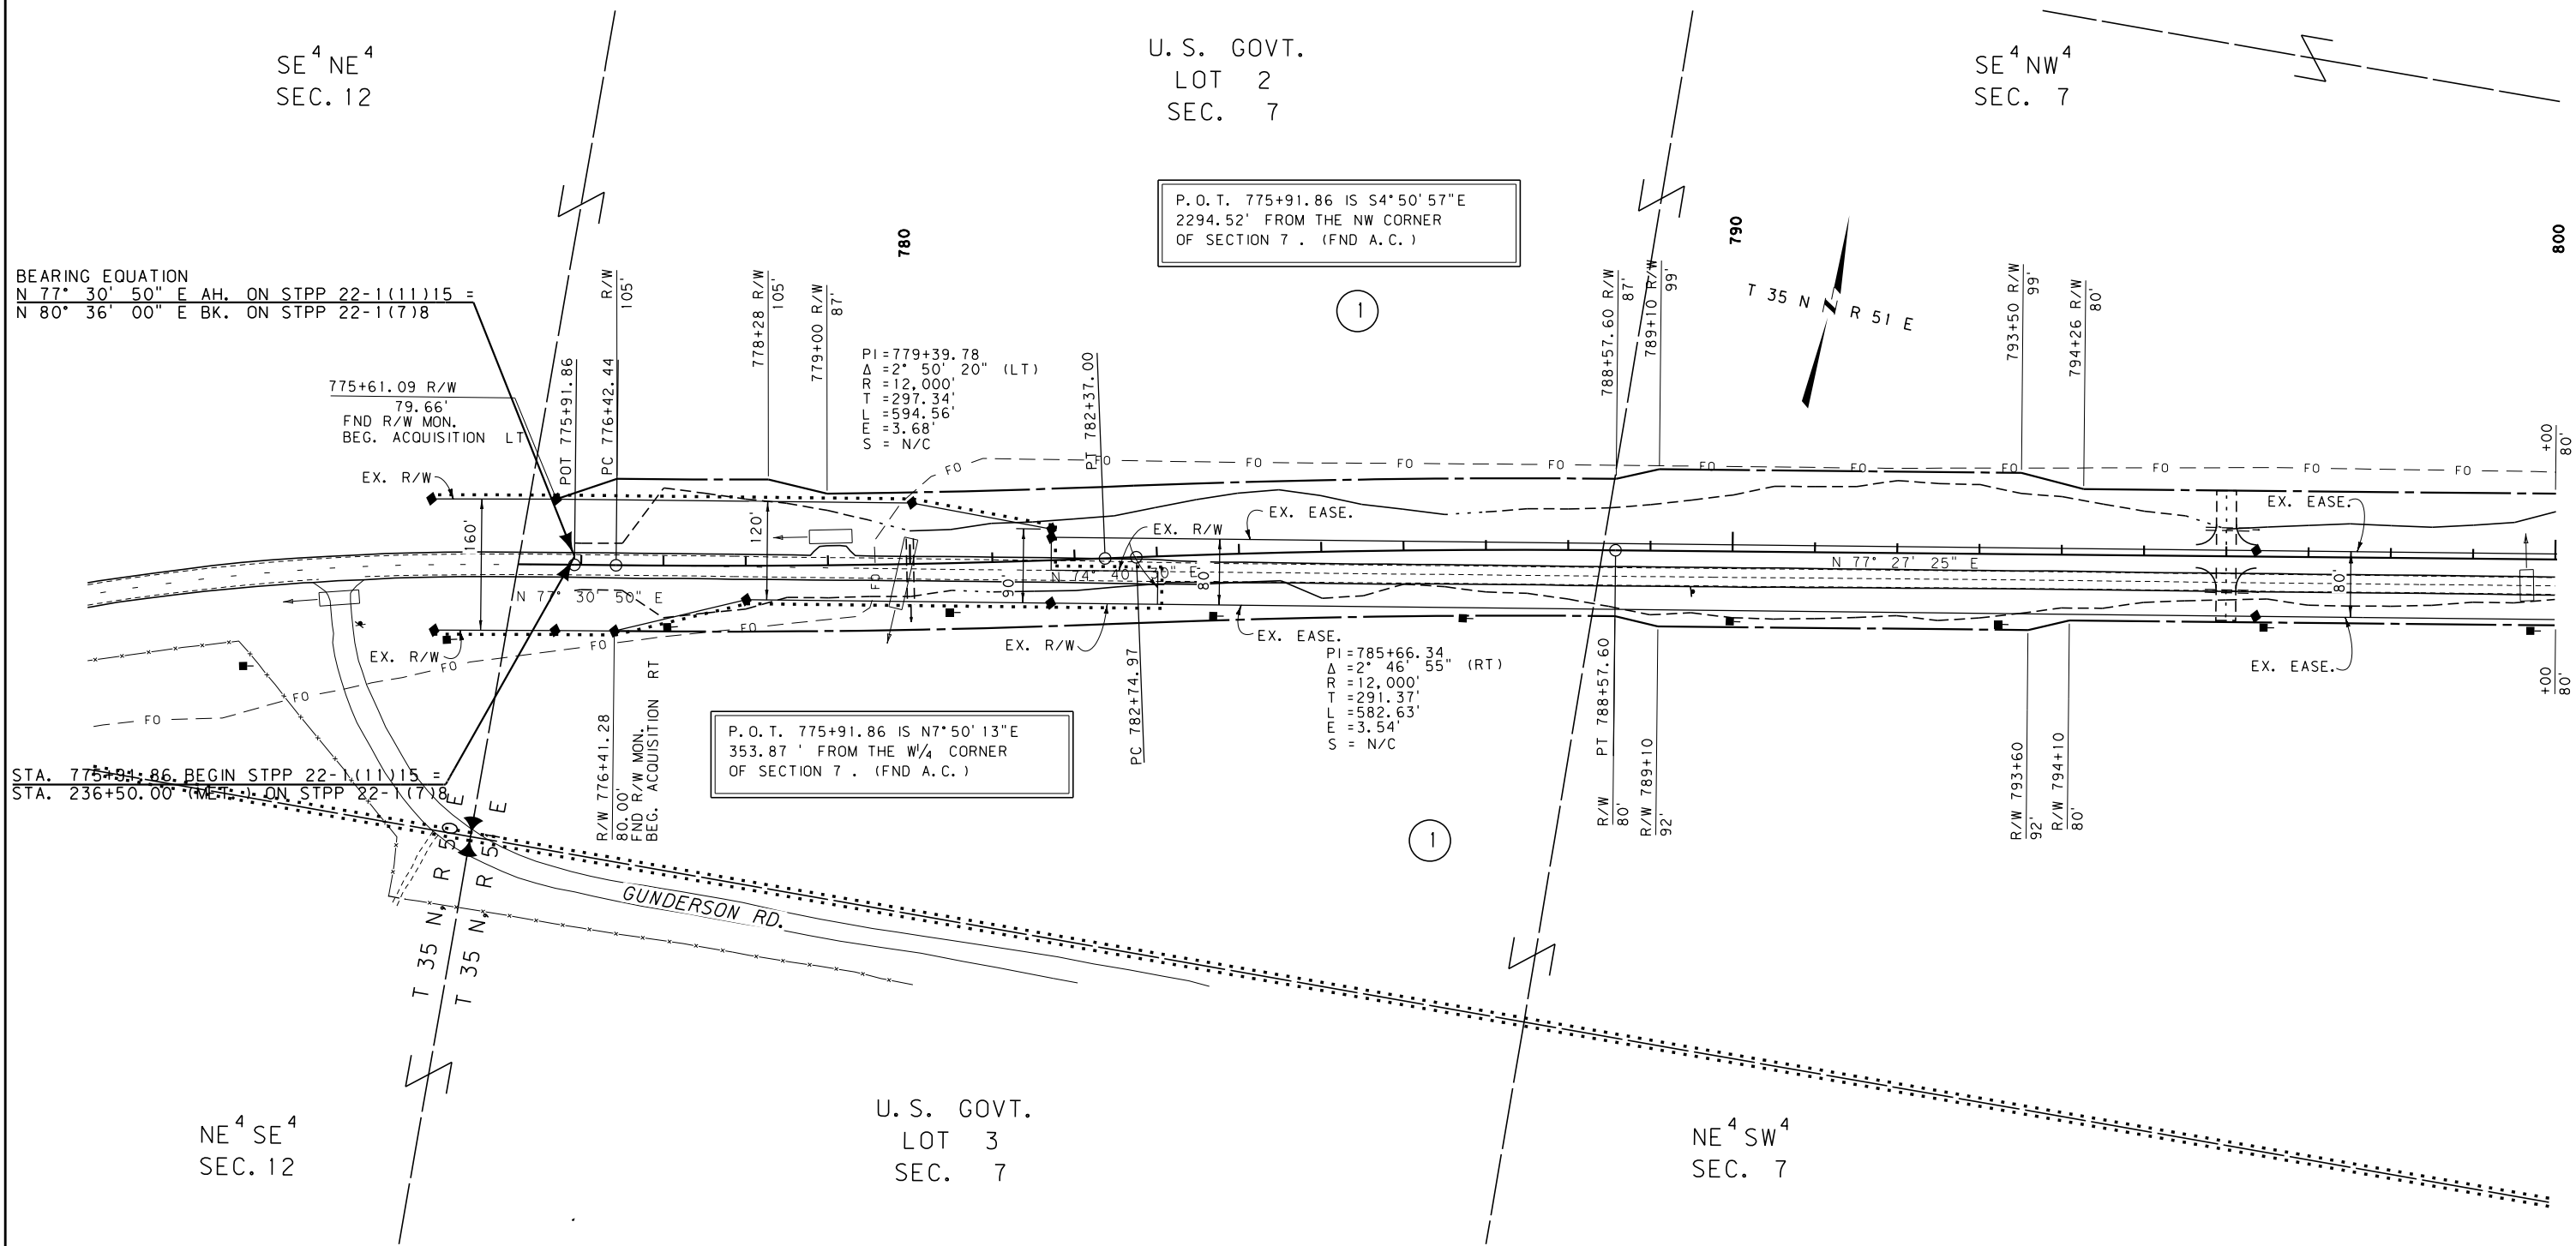

CONSTRUCTION LIMITS

CUT SECTION

TRANSITION

TOE OF FILL

BACKSLOPE LIMITS INCLUDE ROUNDING

MAP REVISED 12/18/09

FHWA/MDT APPROVAL 06/18/09

3

2

1

MDTA

MONTANA DEPARTMENT OF TRANSPORTATION

C:\DGN\2024\rop\h01.dgn

10/4/2021

2:58:12 PM

CPS - U6576

- NOTES:
- THE PROPOSED R/W LINE WHERE A SPIRAL CURVE TRANSITION IS USED IS A CHORD RATHER THAN A CONCENTRIC CURVE.
 - ALL STATIONS AND OFFSETS FOR R/W BREAKS ARE IN REFERENCE TO THE R/W BASELINE.

GRID STATE PLANE COORDINATES

THIS IS A STATE PLANE COORDINATE PROJECT. ALL DIMENSIONS, DISTANCES AND AREAS ON THIS PROJECT ARE GRID, EXCEPT FOR THE EXISTING R/W WIDTH DIMENSION, WHICH IS RECORD. THE COMBINATION SCALE FACTOR IS 0.99978058

FOR EXISTING R/W RETRACEMENT, SEE CERTIFICATE OF SURVEY NO. 214701

MONTANA DEPARTMENT OF TRANSPORTATION

RIGHT OF WAY PLAN

DANIELS COUNTY


SCALE 1"=100'

0 50' 100' 200' 300'

STATE	RIGHT OF WAY	SHEET	TOTAL
		NO.	SHEETS
MONTANA		5	31
R/W ID.		STPP 22-1(12)15	
PROJECT NO.		2024-012-000	

REDSTONE-E & W

SEE SHEET NO. 2 FOR OWNERSHIP NAMES, ADDRESSES, AREAS, ETC.

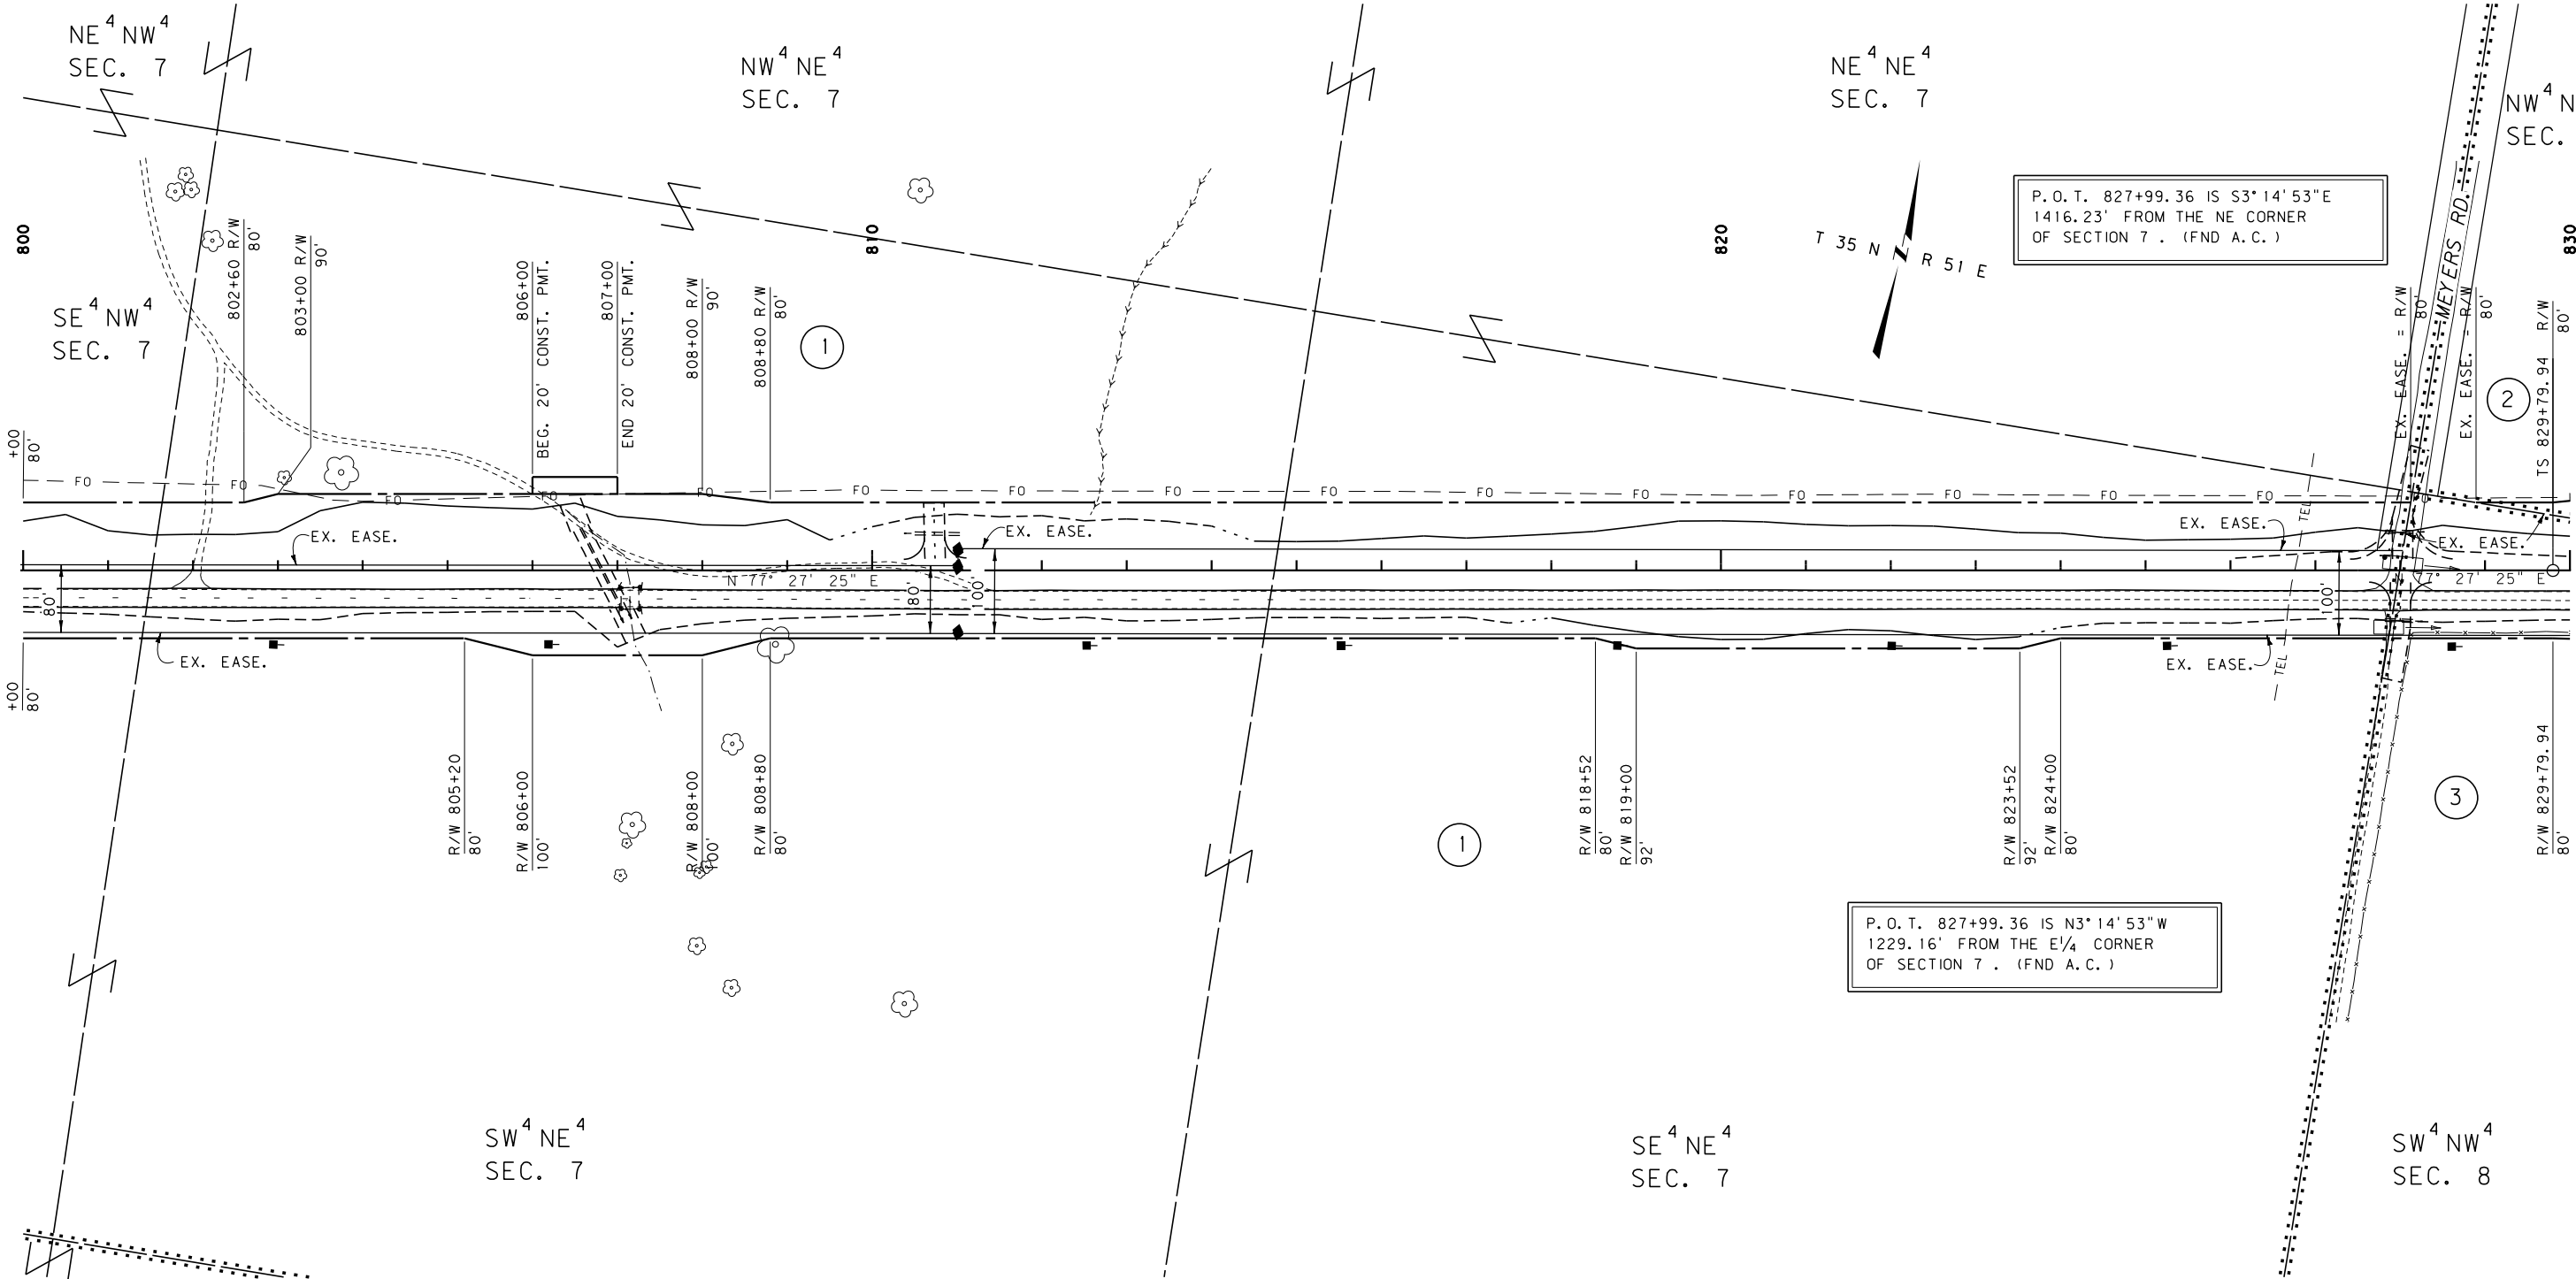

CONSTRUCTION LIMITS		MAP REVISED 10/22/09 12/18/09 1/07/10
CUT SECTION	TOP OF CUT	
TRANSITION		
TOE OF FILL		
BACKSLOPE LIMITS		
INCLUDE ROUNDING		
FHWA/MDT APPROVAL		
06/18/09		
3	MDTA	MONTANA DEPARTMENT OF TRANSPORTATION
2		10/4/2021
1		2:58:15 PM CPS - U6576

- NOTES:
1. THE PROPOSED R/W LINE WHERE A SPIRAL CURVE TRANSITION IS USED IS A CHORD RATHER THAN A CONCENTRIC CURVE.
 2. ALL STATIONS AND OFFSETS FOR R/W BREAKS ARE IN REFERENCE TO THE R/W BASELINE.

GRID STATE PLANE COORDINATES

THIS IS A STATE PLANE COORDINATE PROJECT. ALL DIMENSIONS, DISTANCES AND AREAS ON THIS PROJECT ARE GRID, EXCEPT FOR THE EXISTING R/W WIDTH DIMENSION, WHICH IS RECORD. THE COMBINATION SCALE FACTOR IS 0.99978058

FOR EXISTING R/W RETRACEMENT, SEE CERTIFICATE OF SURVEY NO. 214701

MONTANA DEPARTMENT OF TRANSPORTATION

RIGHT OF WAY PLAN

DANIELS COUNTY

SCALE 1"=100'


0 50' 100' 200

||
||
||

STATE	RIGHT OF WAY	SHEET	TOTAL
		NO.	SHEETS
MONTANA		7	31
R/W ID.		STPP 22-1(12)15	
PROJECT NO.		2024-012-000	

REDSTONE-E & W

SEE SHEET NO. 2 FOR OWNERSHIP NAMES, ADDRESSES, AREAS, ETC.

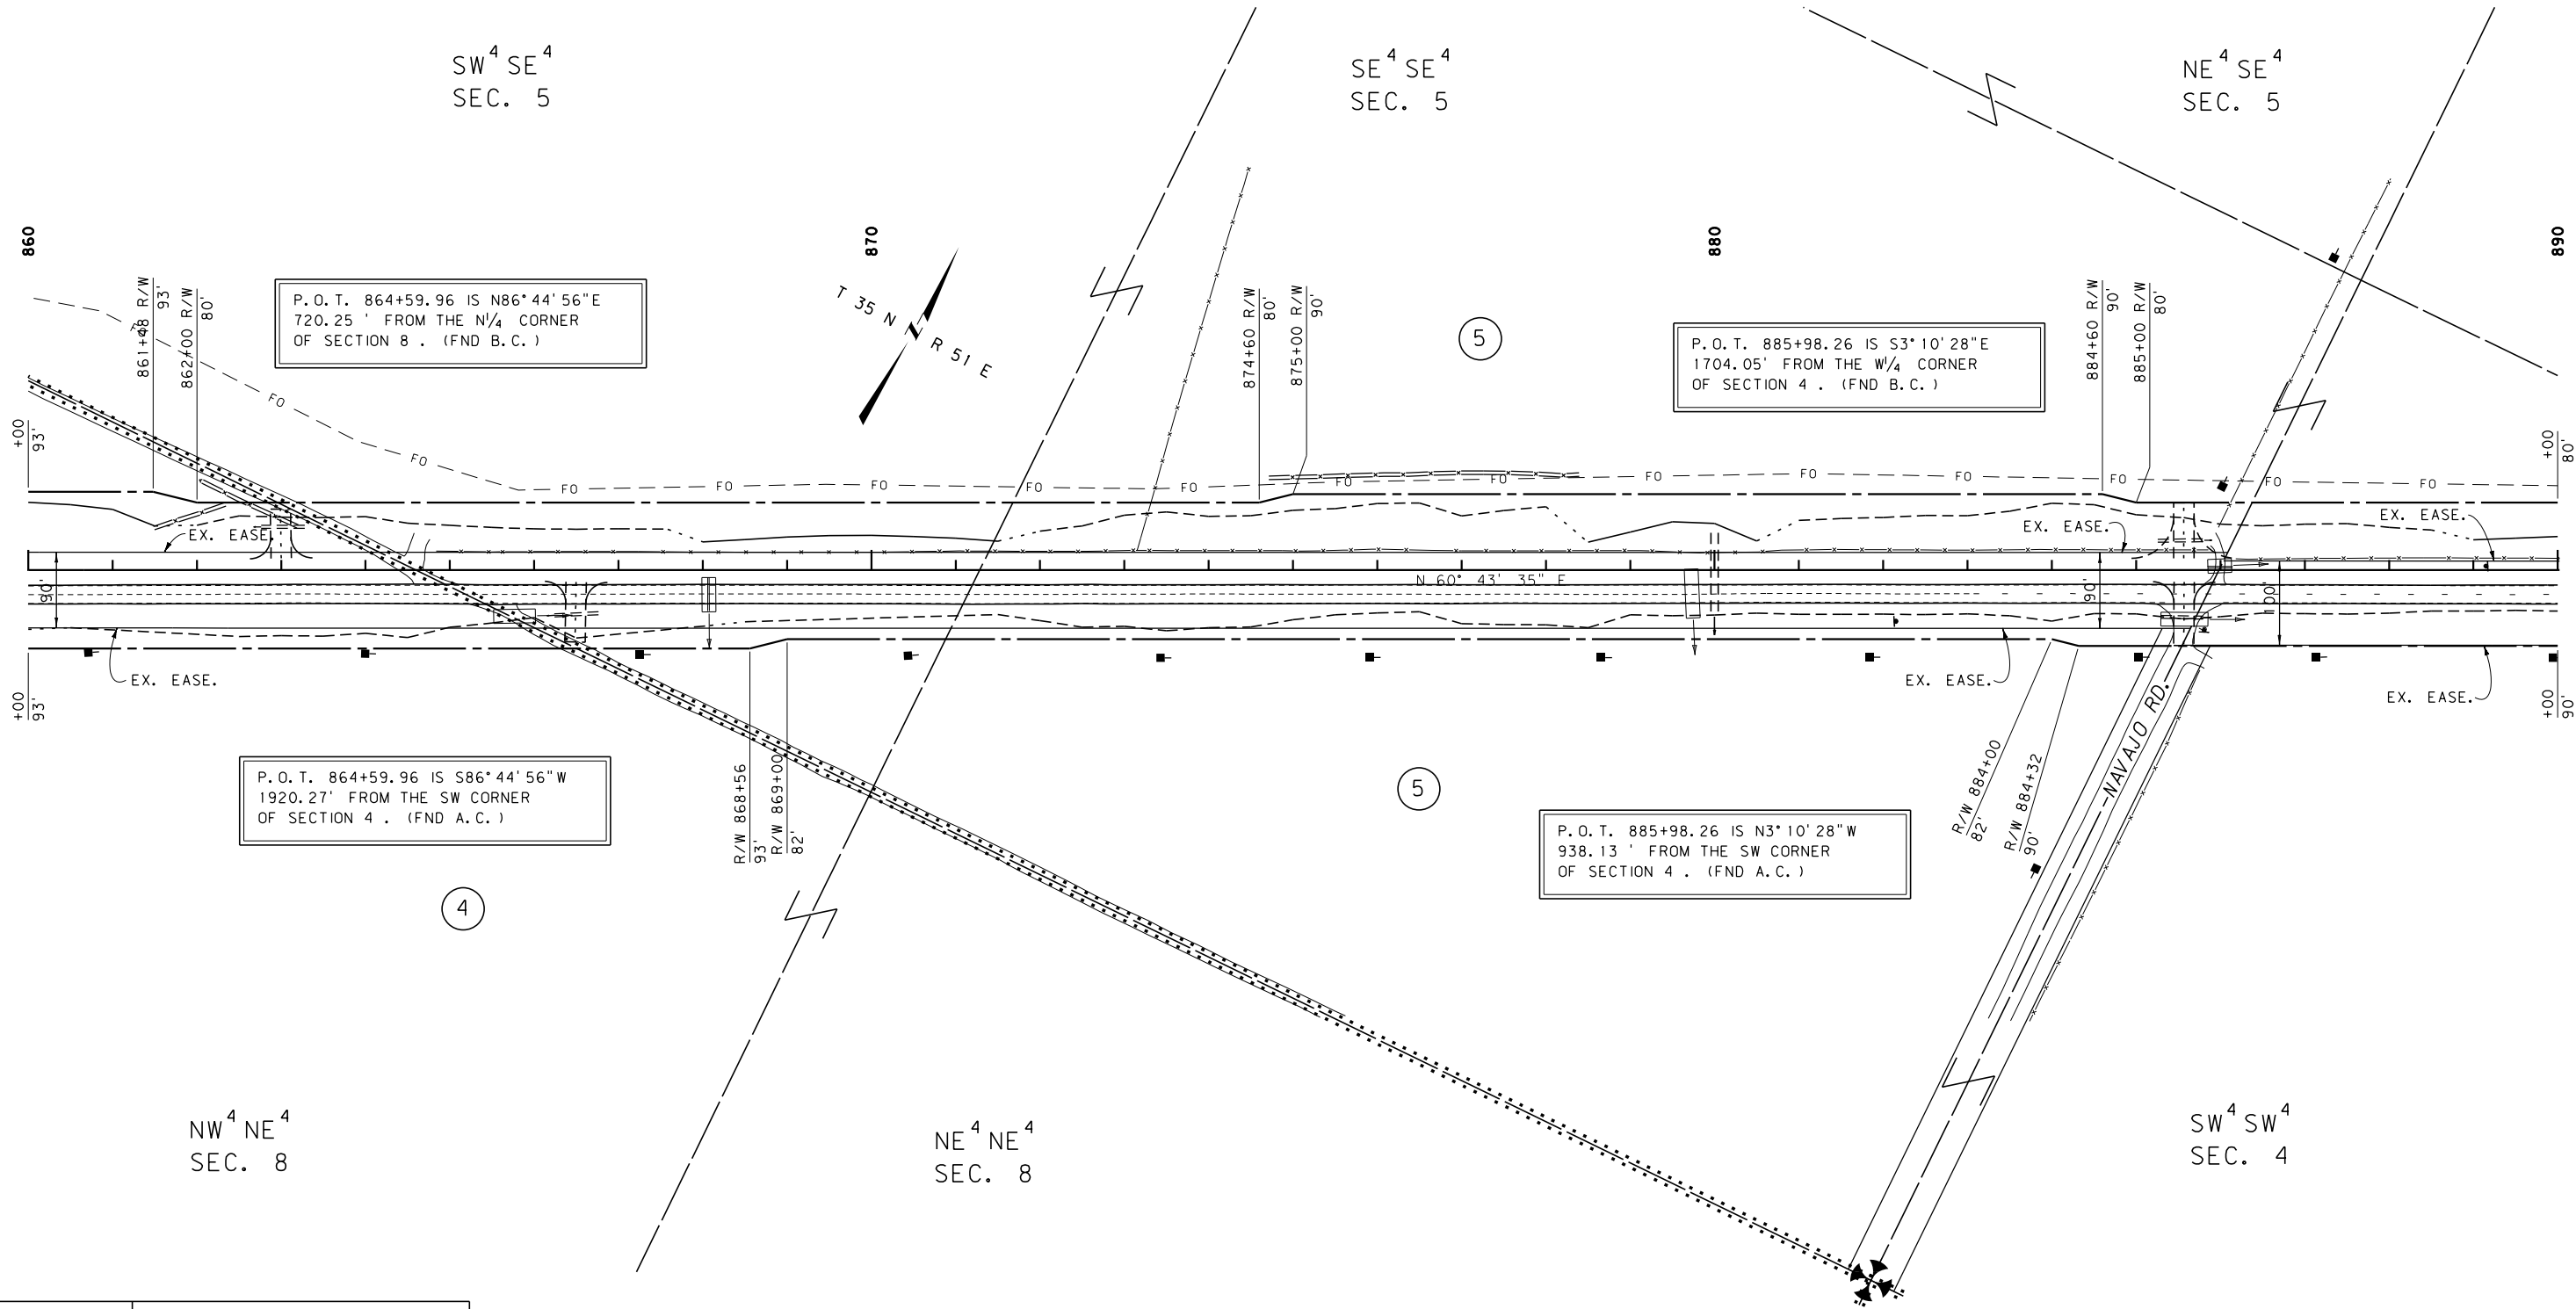

CONSTRUCTION LIMITS		MAP REVISED 12/18/09 1/07/10
CUT SECTION	TOP OF CUT	
TRANSITION		
TOE OF FILL		
BACKSLOPE LIMITS		
INCLUDE ROUNDING		
FHWA/MDT APPROVAL		06/18/09
3	MDT	MONTANA DEPARTMENT OF TRANSPORTATION
2		10/4/2021
1		2:58:28 PM CPS - U6576

- NOTES:
1. THE PROPOSED R/W LINE WHERE A SPIRAL CURVE TRANSITION IS USED IS A CHORD RATHER THAN A CONCENTRIC CURVE.
 2. ALL STATIONS AND OFFSETS FOR R/W BREAKS ARE IN REFERENCE TO THE R/W BASELINE.

GRID STATE PLANE COORDINATES

THIS IS A STATE PLANE COORDINATE PROJECT. ALL DIMENSIONS, DISTANCES AND AREAS ON THIS PROJECT ARE GRID, EXCEPT FOR THE EXISTING R/W WIDTH DIMENSION, WHICH IS RECORD. THE COMBINATION SCALE FACTOR IS 0.99978058

MONTANA DEPARTMENT OF TRANSPORTATION

RIGHT OF WAY PLAN

DANIELS COUNTY

SCALE 1"=100'

0 50' 100' 200' 300'

||
||
||

||
||
||

||
||
||

||
||
||

||
||
||

