

PLANS

NOT


TO

SCALE

13: \gdn\2151ti. row
1/17/14/2011
1: 3:1:02 PM
MONTANA
CPS - 1/6/2014
N

RDROW

2151TI.ROW

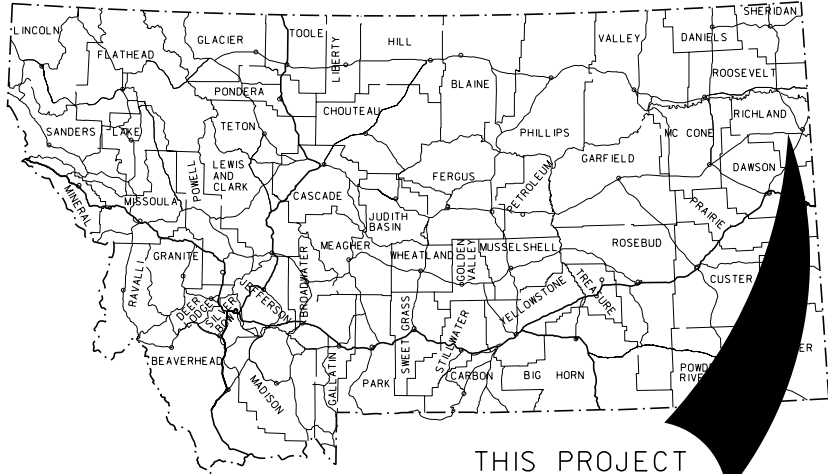


THIS PROJECT

MONTANA DEPARTMENT OF TRANSPORTATION

STATE	RIGHT OF WAY ID.	SHEET	TOTAL
		NO.	SHEETS
MONTANA	STPP 51-3(4)60	1	37
PROJECT NUMBER 2151-004			
SIDNEY - WEST			

RIGHT OF WAY PLAN OF FEDERAL AID PROJECT STPP 51-3(4)60 SIDNEY - WEST RICHLAND COUNTY

18.9 Kilometers

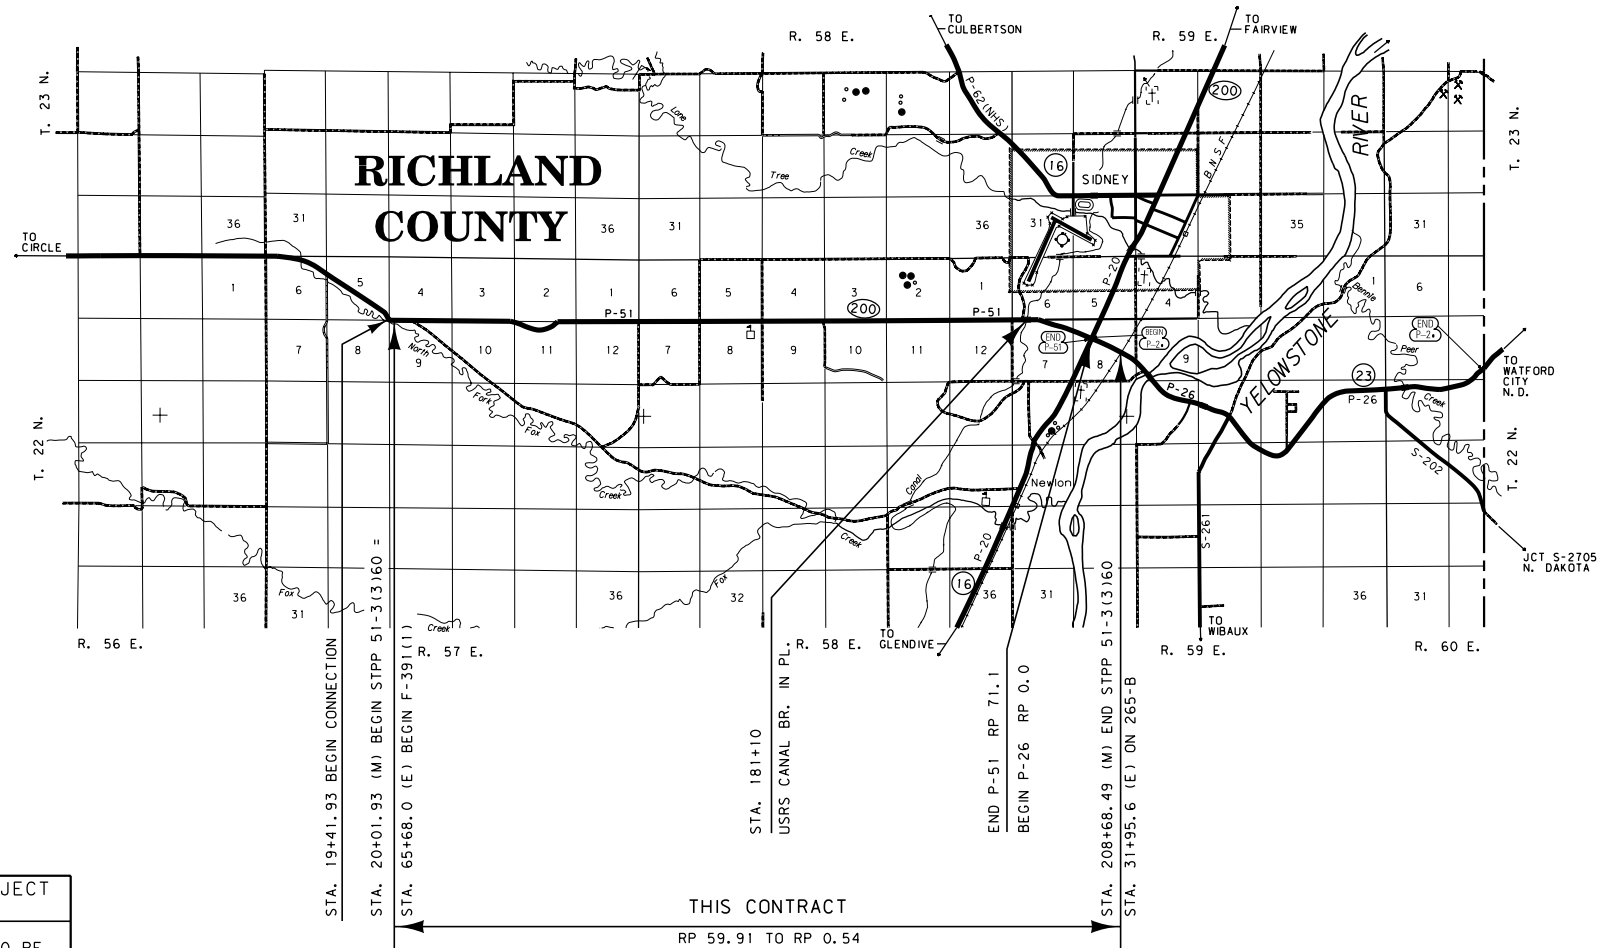

MCKENZIE COUNTY
NORTH DAKOTA

SEE SHEET NO. 2-4 FOR OWNERSHIP
NAMES, ADDRESSES, AREAS, ETC.

CONVENTIONAL SIGNS

PROPOSED RIGHT OF WAY LINE	---
EXISTING RIGHT OF WAY LINE	---
RAILROAD RIGHT OF WAY LINE	---
RIGHT OF WAY BASELINE	---
STK'D CENTERLINE	---
SECTION LINE	---
OWNERSHIP BOUNDARY	---
FULL ACCESS CONTROL	AC AC
LIMITED ACCESS CONTROL	/// ///
EXISTING ACCESS CONTROL	/// ///
PRESENT TRAVELED WAY (P.T.W.)	---
FENCE LINE	x x
EXISTING GUARDRAIL	- -
PROPOSED GUARDRAIL	- -
GATE IN FENCE	x x
CATTLE GUARD: EXIST. - PROPOSED	x x
SECTION CORNER	FOUND UNFOUND
1/4 SECTION CORNER	FOUND UNFOUND
CLOSING CORNER	FOUND UNFOUND
MEANDER CORNER	FOUND UNFOUND
CENTER OF SECTION	FOUND CALCULATED
RIGHT OF WAY MONUMENT	FOUND CALCULATED
PROPERTY CORNER PIN	FOUND CALCULATED
POWER POLE IN PLACE	FOUND CALCULATED
TELEPHONE POLE IN PLACE	FOUND CALCULATED
TELEGRAPH POLE IN PLACE	FOUND CALCULATED
LIGHT POLE	FOUND CALCULATED
PROPOSED CULVERT	---
EXISTING CULVERT	---
OUTLET DITCH	---
INLET DITCH	---
EXISTING DITCH	---
CHANNEL CHANGES	CH. CH.
DITCH BLOCK	---
RIPRAP	---
BRIDGES	---
RAILROADS	---
PARCEL NUMBERS	---
APPROACH: EXIST.- PROPOSED	---

ASSOCIATED PROJECT
ID.

STPP 51-3(2)60 PE

RELATED PROJECTS

265-B, 245G
F391(1), F245 (21), F
RTF 26-1(7)1

FWHAMDT APPROVAL 11-1-01

MAP REVISED

GRID STATE PLANE COORDINATES

THIS IS A STATE PLANE COORDINATE PROJECT.
ALL DIMENSIONS, DISTANCES AND AREAS ON THIS
PROJECT ARE GRID, EXCEPT FOR THE EXISTING
R/W WIDTH, WHICH IS RECORD. THE COMBINATION
SCALE FACTOR IS 0.99935856

NOTES: 1. ALL MEASUREMENTS ARE METRIC EXCEPT AS NOTED

OWNERSHIP																			
PARCEL	NAME	ADDRESS	TOTAL AREA		GROSS R/W AREA		EX. EASE. AREA		NET AREA		REMAINDER				CONST. PMT. AREA		EASE. AREA		SHEET NO.
			METRIC	ENGLISH	METRIC	ENGLISH	METRIC	ENGLISH	METRIC	ENGLISH	LEFT		RIGHT		METRIC	ENGLISH	METRIC	ENGLISH	
1	VERNON A. & KAREN J. KLOSE	RR 2, BOX 2107, FAIRVIEW, MT 59221			0.703 ha	1.74 AC.			0.703 ha	1.74 AC.					0.147 ha	0.36 AC.			10-12
2	VERNON A. & KAREN J. KLOSE	RR 2, BOX 2107, FAIRVIEW, MT 59221			0.230 ha	0.57 AC.			0.230 ha	0.57 AC.									10-12
1, 2	COMBINATION		64.750+ ha	160.00+ AC	0.933 ha	2.31 AC.			0.933 ha	2.31 AC.					0.147 ha	0.36 AC.			10-12
3	DEBRA JEAN McQUISTON, ETAL	1016 13TH ST.W, SIDNEY, MT 59270	63.131 ha	156 AC	1.555 ha	3.84 AC.			1.555 ha	3.84 AC.			61.576 ha	152.16 AC.	0.054 ha	0.13 AC.			12-14
4	THOMAS M. & BEVERLY A. MERRILL 1/2	1650 BITTERROOT DR., SIDNEY, MT 59270	64.750+ ha	160.00+ AC	0.796 ha	1.97 AC.			0.796 ha	1.97 AC.					0.010 ha	0.02 AC.			12-13
	ALICE PATRICIA NIELSEN (NMS) 1/2	142ND AVE. E., SUMNER, WA 98390																	
5	THOMAS M. MERRILL 1/2	1650 BITTERROOT DR., SIDNEY, MT 59270	64.750 ha	160 AC	1.310 ha	3.24 AC.			1.310 ha	3.24 AC.					0.007 ha	0.02 AC.			13-14
	ALICE PATRICIA NIELSON 1/2																		
6	DMC NEVINS TRUST, TRUSTEES	HC 89, BOX 5258, SIDNEY, MT 59270	64.750+ ha	160.00+ AC	0.965 ha	2.38 AC.			0.965 ha	2.38 AC.									14-16
	DONNA L. NEVINS & MERLYN D. LARSON																		
7	VERNON ALBERT KLOSE	3032 160TH AVE. NW, FAIRVIEW, MT 59221			0.892 ha	2.20 AC.			0.892 ha	2.20 AC.					0.016 ha	0.04 AC.			14-16
8	VERNON ALBERT KLOSE	3032 160TH AVE. NW, FAIRVIEW, MT 59221			0.013 ha	0.03 AC.			0.013 ha	0.03 AC.					0.026 ha	0.06 AC.			14-15
7 & 8	COMBINATION		64.750+ ha	160.00+ AC	0.905 ha	2.23 AC.			0.905 ha	2.23 AC.					0.042 ha	0.10 AC.			14-16
9	JIM & JULIE GOSS	P.O. BOX 354, SIDNEY, MT 59270-0354	12.222 ha	30.20 AC	0.068 ha	0.17 AC.			0.068 ha	0.17 AC.									16
10	RICHARD E. & BONNIE R. TUTTLE	RR 1, BOX 3446-2, SIDNEY, MT 59270-9801													0.003 ha	0.01 AC.			16
11	EARLY BIRD CONSTRUCTION, INC.	P.O. BOX 9, SIDNEY, MT 59270													0.010 ha	0.02 AC.			16
12	MICHAEL T. & TERIANVIK	RR 1, BOX 3637, SIDNEY, MT 59270	64.750+ ha	160.00+ AC	1.122 ha	2.77 AC.			1.122 ha	2.77 AC.					0.241 ha	0.60 AC.			16-21
13	MARY M. MOORE	BOX 708, SIDNEY, MT 59270	64.750+ ha	160.00+ AC	2.450 ha	6.05 AC.			2.450 ha	6.05 AC.					0.015 ha	0.04 AC.			16-18
14	DONALD E. & DOLORES MURDOCK	RR 1, BOX 3646, SIDNEY, MT 59270	32.375 ha	80.00 AC	0.406 ha	1.00 AC.			0.406 ha	1.00 AC.	31.969 ha	79.00 AC.			0.172 ha	0.43 AC.			18
15	ELDON E. MOOS	BOX 1571, SIDNEY, MT 59270			OWNER NOTIFICATION														18
16	ELDON E. MOOS	BOX 1571, SIDNEY, MT 59270			OWNER NOTIFICATION														18
17	HERBERT M. & GERRI L. MILLER	RR 1, BOX 3645, SIDNEY, MT 59270			OWNER NOTIFICATION														18-19
18	HERBERT M. & GERRIL. MILLER	RR 1, BOX 3645, SIDNEY, MT 59270													0.024 ha	0.06 AC.			18-19
19.1	WILLIAM BARRY VANHOOK & NANCY K. VANHOOK	RT 2, BOX 2150, SIDNEY, MT 59270	8.094 ha	20.00 AC.	0.678 ha	1.68 AC.			0.678 ha	1.68 AC.	7.416 ha	18.32 AC.							20
19	PLEASANT VALLEY, INC.	P.O. BOX 9, SIDNEY, MT 59270	64.750+ ha	160.00+ AC	0.966 ha	2.39 AC.			0.966 ha	2.39 AC.									19-20
	ATNN. JERRY FOSS																		
20	L-C ANVIK, INC., A MT CORP.	1001 6TH AVE. SE, SIDNEY, MT 59270	64.750+ ha	160.00+ AC	0.193 ha	0.48 AC.			0.193 ha	0.48 AC.									20-21
	ATNN. LOUIE C. ANVIK																		
21	LOWELL M. & VIOLA J. QUALLEY,	904 3RD ST. SW., SIDNEY, MT 59270			OWNER NOTIFICATION														21-22
	TRUSTEES, UDT																		
22	ROSELYN LUECK	BOX 263, FAIRVIEW, MT 59221			OWNER NOTIFICATION														21-23
23	RAYMOND L. & OLIVE D. QUALLEY, TRUSTEES, UDT	2807 4TH ST NW, SIDNEY, MT 59270			OWNER NOTIFICATION														22
24	STEVEN W. & JEAN M. McCHESNEY	RT 1, BOX 3651, SIDNEY, MT 59270			OWNER NOTIFICATION														22-23
25	LOIS E. McCHESNEY	221 5TH AVE SE, SIDNEY, MT 59270			OWNER NOTIFICATION														23
26	FLORENCE H. SATRA	RT 1, BOX 3649, SIDNEY, MT 59270			OWNER NOTIFICATION														23-24
27	LOWELL M. & VIOLA J. QUALLEY	904 3RD ST SW, SIDNEY, MT 59270			OWNER NOTIFICATION														23-24
28	GREGORY S. & DEBRA A. ANDERSON	RT 1, BOX 3654-1, SIDNEY, MT 59270-3654	64.750+ ha	160.00+ AC	1.377 ha	3.40 AC.			1.377 ha	3.40 AC.					0.018 ha	0.04 AC.			24-28

NOTES: 1. ALL MEASUREMENTS ARE METRIC EXCEPT AS NOTED

2. THE PROPOSED R/W LINE WHERE A SPIRAL CURVE TRANSITION IS USED IS A CHORD RATHER THAN A CONCENTRIC CURVE.

3. THE ENGLISH AREAS ARE FOR INFORMATIONAL PURPOSES ONLY.

4. ALL STATIONS AND OFFSETS FOR R/W BREAKS ARE IN REFERENCE TO THE R/W BASELINE.

CONSTRUCTION LIMITS:	
FHWA/DOT APPROVAL	11-1-01
MAP REVISED	7-24-02 8-08-03, 9-11-03,

MONTANA
DEPARTMENT OF TRANSPORTATION

RIGHT OF WAY PLAN
RICHLAND COUNTY

STATE	RIGHT OF WAY ID.	SHEET NO.	TOTAL SHEETS
MONTANA	STPP 51-3(4)60	2	37
PROJECT NUMBER 2151-004			

SIDNEY - WEST

OWNERSHIP																			
PARCEL	NAME	ADDRESS	TOTAL	AREA	GROSS R/W AREA		EX. EASE. AREA		NET AREA		REMAINDER				CONST. PMT. AREA		EASE. AREA		SHEET NO.
			METRIC	ENGLISH	METRIC	ENGLISH	METRIC	ENGLISH	METRIC	ENGLISH	LEFT		RIGHT		METRIC	ENGLISH	METRIC	ENGLISH	
											METRIC	ENGLISH	METRIC	ENGLISH					
29	RAYMOND L. & OLIVE D. QUALLEY, TRUSTEES, UDT	2807 4TH ST NW, SIDNEY, MT 59270	64.750+ ha	160.00+ AC	0.027 ha	0.07 AC.	0.005 ha	0.01 AC.	0.022 ha	0.05 AC.									24-26
30	MARTY & LINDA CASEY	RT 1, BOX 3654-2, SIDNEY, MT 59270	6.923 ha	17.11 AC.	0.184 ha	0.46 AC.	0.005 ha	0.01 AC.	0.179 ha	0.44 AC.			6.739 ha	16.65 AC.					26-27
31	MARTY CASEY	RT 1, BOX 3654-2, SIDNEY, MT 59270	3.663 ha	9.052 AC.	0.270 ha	0.667 AC.			0.270 ha	0.667 AC.			3.393 ha	8.385 AC.					26
32	LAVERNE P. & EVELYN ANDERSON	RT 1, BOX 3655, SIDNEY, MT 59270	8.094 ha	20.00 AC.	0.143 ha	0.35 AC.			0.143 ha	0.35 AC.			7.951 ha	19.65 AC.	0.048 ha	0.12 AC.			27
33	CHRIS UNDEM	RT 1, BOX 3656, SIDNEY, MT 59270	2.533 ha	6.260 AC.	0.089 ha	0.22 AC.			0.089 ha	0.22 AC.			2.444 ha	6.04 AC.					27
34	TERESA K. MAY, NKA TERESA K. TORGERSON	RT 1, BOX 3657, SIDNEY, MT 59270			OWNER NOTIFICATION														27
35	CARTER B. & CAROLYN HASSELSTROM	P.O. BOX 23, SIDNEY, MT 59270	2.079 ha	5.138 AC.	0.154 ha	0.38 AC.			0.154 ha	0.38 AC.			1.925 ha	4.76 AC.					27-28
36	EDWIN J. & LINDA L. RIES	RR 1, BOX 3663, SIDNEY, MT 59270	7.192 ha	17.772 AC.	0.174 ha	0.43 AC.			0.174 ha	0.43 AC.			7.018 ha	17.34 AC.					28
37	LARRY D. & DIANA L. YOUNGQUIST	RT 1, BOX 3664 B, SIDNEY, MT 59270	19.906 ha	49.19 AC.	0.095 ha	0.23 AC.			0.095 ha	0.23 AC.			19.811 ha	48.96 AC.					28
38	GAIL K. RUDISILL	2430 QUEBEC SCHOOL RD., MIDDLETOWN, MD 21769	8.612 ha	21.28 AC.	0.546 ha	1.35 AC.			0.546 ha	1.35 AC.			8.066 ha	19.93 AC.	0.011 ha	0.03 AC.			28-29
40	ROBERT A. & VIVIAN E. ATCHISON	BOX 288, SIDNEY, MT 59270	8.830 ha	21.82 AC.	0.081 ha	0.20 AC.			0.081 ha	0.20 AC.			8.749 ha	21.62 AC.	0.420 ha	1.04 AC.			28
42	JOHN L. FRANKLIN	303 SOUTH LINCOLN, SIDNEY, MT 59270	18.211 ha	45.00 AC.											0.534 ha	1.32 AC.			28-29
43	JOE G. STEINBEISSER & SONS, A CORP.	RR 1, BOX 3400, SIDNEY, MT 59270	64.750+ ha	160.00+ AC	6.735 ha	16.64 AC.			6.735 ha	16.64 AC.									29-33
44	DEANNE LEE GILBERT	11426 109TH AVE.NE,KIRKLAND, WA 98033	64.750+ ha	160.00+ AC	0.095 ha	0.23 AC.			0.095 ha	0.23 AC.									29-30
45	BRETT K. BENNION & DANIELLA JOHNSON BENNION	RT 2, BOX 2370, SIDNEY, MT 59270	11.736 ha	29.00 AC.	0.085 ha	0.21 AC.			0.085 ha	0.21 AC.			11.651 ha	28.79 AC.	0.726 ha	1.79 AC.			29-30
46	RAY W., JR. & JODIM. KORDONOWY	RT 1, BOX 3666, SIDNEY, MT 59270	4.443 ha	10.98 AC.	0.029 ha	0.07 AC.			0.029 ha	0.07 AC.			4.414 ha	10.91 AC.					30-31
47	MARK A. & MARY H. MARTIN	RR 1, BOX 3667, SIDNEY, MT 59270	2.683 ha	6.63 AC.	0.108 ha	0.27 AC.			0.108 ha	0.27 AC.			2.575 ha	6.36 AC.					31
48	WILLIAM R. & PATRICIA M. NEISS	803 3RD ST NE, SIDNEY, MT 59270	16.187 ha	40.00 AC.	0.152 ha	0.38 AC.			0.152 ha	0.38 AC.			16.035 ha	39.62 AC.					31
49	HELMUT & CAROLINE J. WOLFF	RR 1, BOX 3669, SIDNEY, MT 59270	16.187 ha	40.00 AC.	0.187 ha	0.46 AC.			0.187 ha	0.46 AC.			16.000 ha	39.54 AC.					31
50	HELMUT & CAROLYN WOLFF	RR 1, BOX 3669, SIDNEY, MT 59270	64.750+ ha	160.00+ AC	0.090 ha	0.22 AC.			0.090 ha	0.22 AC.									31-32
51	LOWER YELLOWSTONE RURAL ELECTRIC ASSOCIATION, INC.	P.O. BOX 1047, SIDNEY, MT 59270			OWNER NOTIFICATION														32
52	UPPER MISSOURIG & T ELECTRIC COOPERATIVE, INC.	P.O. BOX 1069, SIDNEY, MT 59270			OWNER NOTIFICATION														32
53	RAYMOND T. & MARIANNE G. GOSS	RR 1, BOX 3670, SIDNEY, MT 59270			OWNER NOTIFICATION														32
					OWNER NOTIFICATION														
54	STANLEY & CELIA THIEL	RR 1, BOX 3050, SIDNEY, MT 59270			OWNER NOTIFICATION														32
					OWNER NOTIFICATION														
55	CHARLES COUTURE	RT 1, BOX 3047, SIDNEY, MT 59270			OWNER NOTIFICATION														32
					OWNER NOTIFICATION														
56	CHARLES A. & ROSE M. COUTURE	RR 1, BOX 3047, SIDNEY, MT 59270			OWNER NOTIFICATION														32
					OWNER NOTIFICATION														
57	CLAUS H. & CAROL A. PARADIES	P.O. BOX 295, WILLISTON, ND 58802			OWNER NOTIFICATION														32
					OWNER NOTIFICATION														
58	CLAUS H. PARADIES	P.O. BOX 295, WILLISTION, ND 58802			OWNER NOTIFICATION														32
					OWNER NOTIFICATION														
59	COLIN D. & THERESA A. LIVERS	P.O. BOX 970, SIDNEY, MT 59270			OWNER NOTIFICATION														32
					OWNER NOTIFICATION														
60	ARNOLD THIEL	RR 1, BOX 3045, SIDNEY, MT 59270			OWNER NOTIFICATION														32-33
					OWNER NOTIFICATION														
61	DONALD D. & DARLENE G. PUST	RR 1, BOX 3038, SIDNEY, MT 59270	10.858 ha	26.83 AC.	0.080 ha	0.20 AC			*0.080 ha	0.20 AC									33
					OWNER NOTIFICATION														
62	RICHLAND COUNTY				OWNER NOTIFICATION														33
					OWNER NOTIFICATION														

STATE	RIGHT OF WAY ID.	SHEET NO.	TOTAL SHEETS
MONTANA	STPP 51-3(4)60	3	37
PROJECT NUMBER 2151-004			
SIDNEY - WEST			

* TO BE ACQUIRED IN THE NAME OF RICHLAND COUNTY.

CONSTRUCTION LIMITS:
FHWA/DOT APPROVAL 11-1-01
MAP REVISED 7-24-02 7-31-03, 9-11-03, 12-04-03

TOP OF CUT
TOE OF FILL
DITCH BOTTOM

MONTANA DEPARTMENT OF TRANSPORTATION

RIGHT OF WAY PLAN
RICHLAND COUNTY

OWNERSHIP																				STATE	RIGHT OF WAY ID.	SHEET NO.	TOTAL SHEETS
PARCEL	NAME	ADDRESS	TOTAL	AREA	GROSS R/W AREA		EX. EASE. AREA		NET AREA		REMAINDER				CONST. PMT. AREA		EASE. AREA		SHEET NO.				
			METRIC	ENGLISH	METRIC	ENGLISH	METRIC	ENGLISH	METRIC	ENGLISH	LEFT		RIGHT		METRIC	ENGLISH	METRIC	ENGLISH					
											METRIC	ENGLISH	METRIC	ENGLISH									
63	U. S. B. R. MAIN CANAL				OWNER NOTIFICATION														33, 36				
64	ALBERT H. & ANNE GROSKINSKY	RR 1, BOX 3242, SIDNEY, MT 59270			0.157 ha	0.39 AC.				0.157 ha	0.39 AC.								33-35				
65	ALBERT H. & ANNE GROSKINSKY	RR 1, BOX 3242, SIDNEY, MT 59270			0.112 ha	0.28 AC.				0.112 ha	0.28 AC.								33-35				
64-65	COMBINATION		64.750+ ha	160+00 AC.	0.269 ha	0.67 AC.				0.269 ha	0.67 AC.												
66	GEORGE R. BOYCE & SHIRLEY A. BOYCE	RT 1, BOX 3035, SIDNEY, MT 59270			OWNER NOTIFICATION														35				
67	GILDA BUXBAUM, ETAL	718 10TH ST. SE, SIDNEY, MT 59270			0.037 ha	0.09 AC.				0.037 ha	0.09 AC.								35-36				
68	GILDA BUXBAUM, ETAL	718 10TH ST. SE, SIDNEY, MT 59270			0.226 ha	0.56 AC.				0.226 ha	0.56 AC.								35-36				
69	GILDA BUXBAUM, ETAL	718 10TH ST. SE, SIDNEY, MT 59270			0.381 ha	0.94 AC.				0.381 ha	0.94 AC.								36				
70	GILDA BUXBAUM, ETAL	718 10TH ST. SE, SIDNEY, MT 59270			0.064 ha	0.16 AC.				0.064 ha	0.16 AC.								36				
67-70	COMBINATION		56.251 ha	139.00 AC.	0.708 ha	1.75 AC.				0.708 ha	1.75 AC.												
71	CLEO C. WALTER & PENNY L. WALTER	HC 57, BOX 4001, SIDNEY, MT 59270	0.405 ha	1.00 AC.	17 m²	183 ft²				17 m²	183 ft²	0.403 ha	1.00 AC.						36				
72	EMMA R. OLSON	3 WAKEFIELD DRIVE, BILLINGS, MT 59102-7316	0.186 ha	0.46 AC.	0.089 ha	0.22 AC.	0.080 ha	0.20 AC.	0.009 ha	0.02 AC.			0.097 ha	0.24 AC.					36				
73	VBAD. INC., A MT CORP.	HC 57, BOX 4072, SIDNEY, MT 59270-9506	1.659 ha	4.10 AC.	0.477 ha	1.18 AC.	0.422 ha	1.04 AC.	0.055 ha	0.14 AC.			1.182 ha	2.92 AC.					36-37				
74	HAROLD BUXBAUM & RICHARD BUXBAUM	624 10TH ST. SE, SIDNEY, MT 59270-5340			1.125 ha	2.78 AC.	1.024 ha	2.53 AC.	0.101 ha	0.25 AC.					0.076 ha	0.19 AC.			36-37				
75	TERRY C. HOUCHEN AND	602 9TH AVE. SW, SIDNEY, MT 59270	0.473 ha	1.17 AC.	* 0.005 ha	0.01 AC.	0.002 ha	0.01 AC.	0.003 ha	0.01 AC.			0.468 ha	1.16 AC.	19 m²	205 ft²			37				
	DWIGHT W. HOUCHEN	1516 6TH AVE. SE, SIDNEY, MT 59270																					
76	BRYAN N. HECKER	P.O. BOX 87 SIDNEY, MT 59270	0.635 ha	1.57 AC.	0.006 ha	0.01 AC.	0.004 ha	0.01 AC.	15 m²	161 ft²			0.629 ha	1.55 AC.	0.005 ha	0.01 AC.			37				
77	DENNIS J. & CARMEN M. LATKA	HCR 57, BOX 4005, SIDNEY, MT 59270			0.134 ha	0.33 AC.	0.116 ha	0.29 AC.	0.018 ha	0.04 AC.					0.025 ha	0.06 AC.			37				
78	M. DOLLY WILLIAMS	123 LINCOLN AVE., SIDNEY, MT 59270	0.453 ha	1.12 AC.	0.226 ha	0.56 AC.	0.208 ha	0.51 AC.	0.018 ha	0.05 AC.	0.227 ha	0.56 AC.							37				
79	WAYNE C. SATHER	951 TURNER RD #323, GRAPEVINE, TX 76051	1.416 ha	3.50 AC.	0.201 ha	0.50 AC.	0.176 ha	0.43 AC.	0.025 ha	0.06 AC.			1.215 ha	3.00 AC.					37				
80	C/D DENNIS J. & CARMEN M. LATKA	HCR 57, BOX 4005, SIDNEY, MT 59270			OWNER NOTIFICATION														37				
	B.N. & S.F. RAILROAD COMPANY				OWNER NOTIFICATION																		
81	SCHOOL DISTRICT NO. 34	SCHOOL DISTRICT NO. 34, RICHLAND CO., MT 59270			OWNER NOTIFICATION														23				
82	DONALD E. & DOLORES MURDOCK	RR 1, BOX 3646, SIDNEY, MT 59270	0.061 ha	0.15 AC.	0.033 ha	0.08 AC.				0.033 ha	0.08 AC.			0.028 ha	0.07 AC.				18				
14 & 82	COMBINATION PARCEL		32.436 ha	80.15 AC.	0.439 ha	1.08 AC.				0.439 ha	1.08 AC.	31.969 ha	79.00 AC.	0.028 ha	0.07 AC.	0.172 ha	0.43 AC.						
83	PLEASANT VALLEY, INC.	P.O. BOX 9, SIDNEY, MT 59270	0.787 ha	1.94 AC.	0.078 ha	0.19 AC.				0.078 ha	0.19 AC.			0.709 ha	1.75 AC.	0.033 ha	0.08 AC.		19				
19 & 83	ATTN. JERRY FOSS COMBINATION PARCEL		64.750+ ha	160.00+ AC	1.722 ha	4.26 AC.				1.722 ha	4.26 AC.			0.709 ha	1.75 AC.	0.033 ha	0.08 AC.						
84	PAT L. CORBETT & CONNIE CORBETT	RR 1, BOX 3648B, SIDNEY, MT 59270			OWNER NOTIFICATION														27-28				

NOTES: 1. ALL MEASUREMENTS ARE METRIC EXCEPT AS NOTED

2. THE PROPOSED R/W LINE WHERE A SPIRAL CURVE TRANSITION IS USED IS A CHORD RATHER THAN A CONCENTRIC CURVE.

3. THE ENGLISH AREAS ARE FOR INFORMATIONAL PURPOSES ONLY.

4. ALL STATIONS AND OFFSETS FOR R/W BREAKS ARE IN REFERENCE TO THE R/W BASELINE.

CONSTRUCTION LIMITS:			
FHWA/DOT APPROVAL _____		11-1-01	
MAP REVISED _____		6-3-02 7-24-02 9-10-02	
_____		10-25-02 9-11-03, 12-04-03 11-14-11	

MONTANA
DEPARTMENT OF TRANSPORTATION

RIGHT OF WAY PLAN
RICHLAND COUNTY

RIGHT OF WAY BASELINE COORDINATE TABLE			
POINT NO.	NORTHING	EASTING	DESCRIPTION
1000	394,507.7440	981,094.8660	P.O.T. 20+01.93
1001	394,528.1660	981,464.9030	PI 23+72.53
1002	394,659.6004	983,568.2571	PC 44+79.99
1004	394,668.6080	983,712.4070	PI 46+24.42
1005	394,653.8608	983,856.0832	PT 47+68.20
1006	394,628.9893	984,098.3959	PC 50+11.78
1007	396,369.8430	984,277.0809	0+00
1008	394,597.5830	984,404.3740	PI 53+19.37
1009	394,672.3952	984,702.7229	PT 56+20.73
1010	394,710.7784	984,855.7940	PC 57+78.54
1012	394,749.8730	985,011.7020	PI 59+39.28
1013	394,759.9132	985,172.1230	PT 60+99.11
1014	394,776.9630	985,444.5410	PI 63+72.06
1015	394,802.8310	985,814.7070	PI 67+43.13
1016	394,895.0730	987,288.5660	PI 82+19.88
1017	394,920.9200	987,658.3830	PI 85+90.59
1018	394,972.0680	988,475.6390	PI 94+09.45
1019	395,112.5370	990,442.0720	PI 113+80.89
1020	395,200.1460	991,721.2470	PI 126+63.07
1021	395,245.4380	992,461.4880	PI 134+04.69
1022	395,483.8030	995,941.9000	PI 168+93.26
1023	395,511.8230	996,311.5650	PI 172+63.98
1024	395,572.6220	997,199.2976	PC 181+53.79
1026	395,619.5490	997,884.4840	PI 188+40.58
1027	395,363.1655	998,521.6261	PT 195+04.02
1028	394,853.8020	999,787.4520	POT 208+68.49

RIGHT OF WAY BREAK COORDINATE TABLE			
POINT NO.	NORTHING	EASTING	DESCRIPTION
2000	394,496.0045	981,353.9766	22+60 26 M RT
2001	394,500.9640	981,443.8399	23+50 26 M
2002	394,507.4216	981,613.9568	25+20 30 M RT
2003	394,509.9162	981,653.8789	25+60 30 M RT
2004	394,513.1596	981,673.7153	25+80 28 M RT
2005	394,533.1169	981,993.0923	29+00 28 M RT
2006	394,528.3759	982,013.4276	29+20 34 M RT
2007	394,603.2289	982,088.9062	30+00 36 M LT
2008	394,548.3331	982,332.8047	32+40 34 M RT
2009	394,551.5765	982,352.6410	32+60 32 M RT
2010	394,634.4121	982,587.9329	35+00 36 M LT
2011	394,671.5884	982,685.8049	36+00 67 m LT
2012	394,679.0723	982,805.5713	37+20 67 m LT
2013	394,664.6435	982,921.8734	38+35.17 45.35 m LT (R/W MON)
2014	394,579.5689	982,927.1652	38+35.15 39.89 m RT (R/W MON)
2015	394,583.0080	982,951.8472	38+60 38 m RT
2016	394,592.9866	983,111.5357	40+20 38 m RT
2017	394,598.2262	983,131.2473	40+40 34 m RT
2018	394,722.7288	983,504.2086	44+20 67 m LT
2019	394,729.7541	983,647.0830	45+60 67 m LT
2020	394,764.2268	983,731.1529	46+40 102 m LT
2021	394,763.4915	983,752.3057	46+60 102 m LT
2022	394,624.2160	983,805.5388	47+20 34 m RT
2023	394,702.0456	983,860.1828	47+67.38 48.35 m LT (R/W MON)
2024	394,597.8378	983,902.4094	48+20 51 m RT
2025	394,593.7536	983,942.2003	48+60 51 m RT
2026	394,605.5331	984,003.7246	49+20 33 m RT
2027	394,736.4345	984,759.3443	56+91.23 48.34 m LT (R/W MON)
2028	394,800.9849	984,833.1712	57+78.54 93 m LT
2029	394,823.9558	984,937.5093	58+80 93 m LT
2030	394,801.8198	985,093.6637	60+25.44 48.32 m LT (R/W MON)
2031	394,788.5343	985,150.8531	60+80 30 m LT
2032	394,786.8243	985,169.3585	60+98.05 27.03 m LT (R/W MON)
2033	394,724.7068	985,155.5482	60+80 34 m RT
2034	394,729.9718	985,173.9969	60+99.11 30 m RT
2035	394,738.2698	985,274.5617	62+00 28 m RT
2036	394,735.0244	985,254.7257	61+80 30 m RT
2037	394,758.8828	985,646.8695	65+72.64 32.14 m RT (R/W MON)
2038	394,844.3297	985,648.2760	65+80 53 m LT
2039	394,734.7898	985,716.0773	66+40 61 m RT
2040	394,737.5783	985,755.9799	66+80 61 m RT
2041	394,771.9062	985,816.8650	67+43.13 31 m RT
2042	394,855.7018	985,811.0092	67+43.13 53 m LT
2043	394,849.2991	985,868.7770	68+00 43 m LT
2044	394,774.7036	985,973.6412	69+00 38 m RT
2045	394,780.9431	985,993.2898	69+20 33 m RT
2046	394,861.7917	986,068.3864	70+00 43 m LT
2047	394,933.4136	986,204.1778	71+40 106 m LT
2048	394,939.6599	986,303.9826	72+40 106 m LT
2049	394,878.7926	986,468.1050	74+00 35 m LT
2050	394,890.0360	986,647.7535	75+80 35 m LT
2051	394,835.6526	986,771.3919	77+00 27 m RT
2052	394,839.2417	986,783.8128	77+12.62 24.19 m RT (PROP PIN)
2053	394,938.5560	987,466.0905	84+00 31 M LT
2054	394,946.9226	987,585.7985	85+20 31 M LT
2055	DELETED		
2056	395,017.0756	987,721.9060	86+60 92 M LT
2057	395,020.8234	987,781.7888	87+20 92 M LT
2058	394,905.0635	987,949.3467	88+80 34 M RT
2059	394,967.4448	987,985.5208	89+20 26 M LT

NOTES: 1. ALL MEASUREMENTS ARE METRIC EXCEPT AS NOTED

2. THE PROPOSED R/W LINE WHERE A SPIRAL CURVE TRANSITION IS USED IS A CHORD RATHER THAN A CONCENTRIC CURVE.

3. THE ENGLISH AREAS ARE FOR INFORMATIONAL PURPOSES ONLY.

4. ALL STATIONS AND OFFSETS FOR R/W BREAKS ARE IN REFERENCE TO THE R/W BASELINE.

BACKSLOPE LIMITS INCLUDE ROUNDING

CONSTRUCTION LIMITS:

TOP OF CUT

DITCH BOTTOM

CUT SECTION

TOE OF FILL

FHWA/DOT APPROVAL 11-1-01

MAP REVISED 8-1-02 12-23-03

STATE	RIGHT OF WAY ID.	SHEET NO.	TOTAL SHEETS
MONTANA	STPP 51-3(4)60	5	37

PROJECT NUMBER 2151-004

SIDNEY -WEST

RIGHT-OF-WAY COORDINATE ASCII FILES

R/W BREAK COORDINATES: 2151RWBK.XYZ

R/W BASELINE COORDINATES: 2151RWBL.XYZ

ALL FILES ARE LOCATED ON THE CADD SERVER IN THE RO DIRECTORY, UNDER PROJECT: 2151

MONTANA

DEPARTMENT OF TRANSPORTATION

RIGHT OF WAY PLAN

RICHLAND COUNTY

SIDNEY - WEST

[illegible]

RIGHT-OF-WAY COORDINATE ASCII FILES

R/W BREAK COORDINATES: 2151RWBK.XYZ
R/W BASELINE COORDINATES: 2151RWBL.XYZ

ALL FILES ARE LOCATED ON THE CADD SERVER
IN THE RO DIRECTORY, UNDER PROJECT: 2151

NOTES: 1. ALL MEASUREMENTS ARE METRIC EXCEPT AS NOTED

2. THE PROPOSED R/W LINE WHERE A SPIRAL CURVE TRANSITION IS USED IS A CHORD RATHER THAN A CONCENTRIC CURVE.

3. THE ENGLISH AREAS ARE FOR INFORMATIONAL PURPOSES ONLY.


4. ALL STATIONS AND OFFSETS FOR R/W BREAKS ARE IN REFERENCE TO THE R/W BASELINE.

MONTANA
DEPARTMENT OF TRANSPORTATION

RIGHT OF WAY PLAN
RICHLAND COUNTY

STATE	RIGHT OF WAY ID.	SHEET NO.	TOTAL SHEETS
MONTANA	STPP 51-3(4)60	7	37
PROJECT NUMBER 2151-004			

SIDNEY - WEST

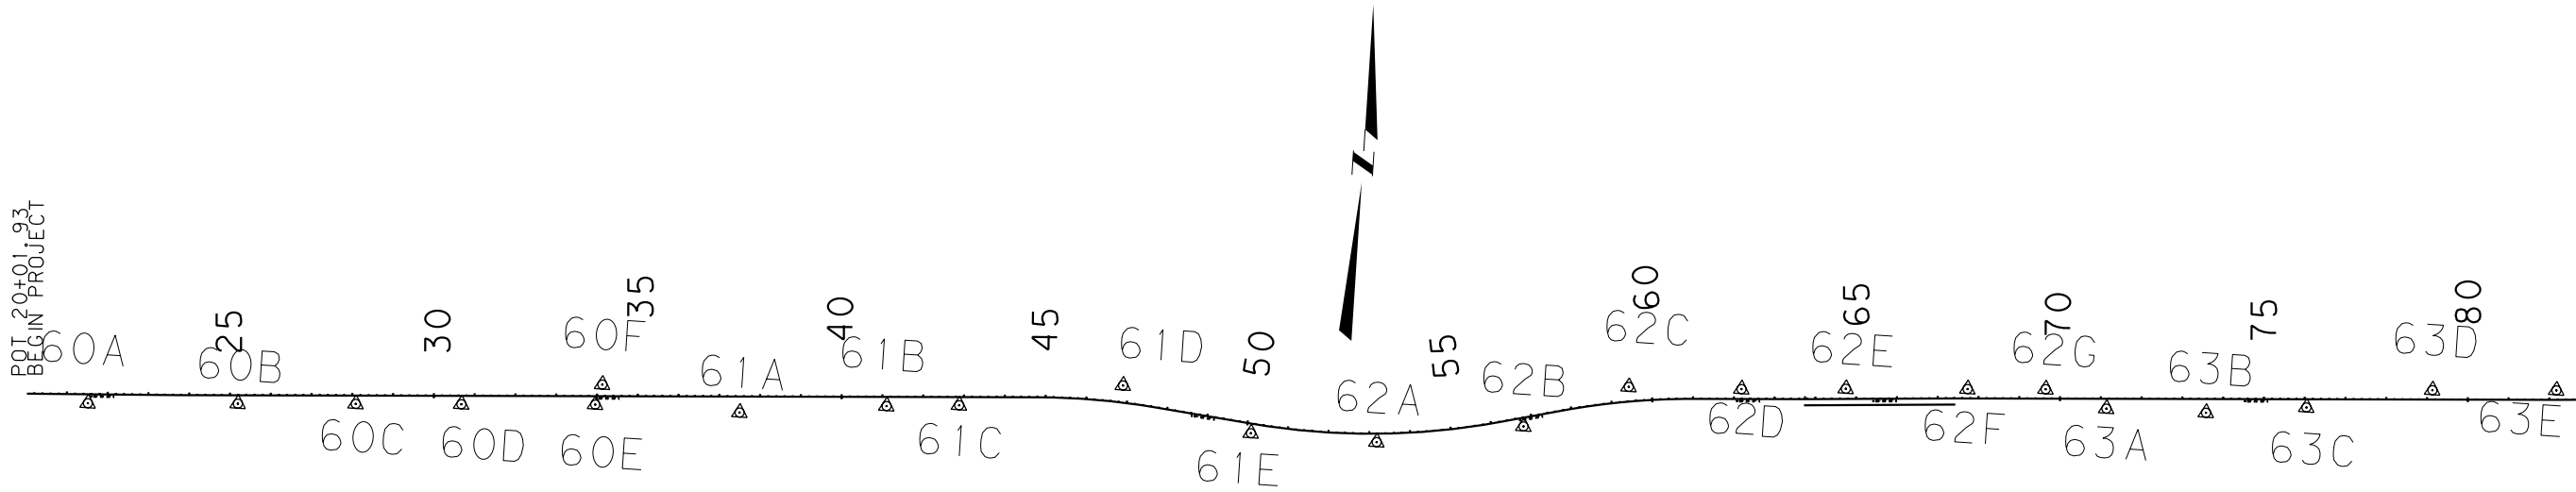

CONTROL TRAVERSE ABSTRACT

POINT NUMBER	NORTHING	EASTING	STATION ELEVATION	GROUND ELEVATION	LOCATION DESCRIPTION
60A	394 494.0678	981 245.5786	701.381		
60B	394 516.7987	981 612.6398	702.980		
60C	394 534.9742	981 901.2063	707.385		
60D	394 551.0243	982 159.7158	712.561		
60E	394 571.4703	982 487.3431	716.383		
60F	394 621.5787	982 501.4702	719.564		
61A	394 574.9355	982 841.9029	731.407		
61B	394 614.1589	983 200.4810	720.586		
61C	394 627.7419	983 378.0106	721.795		
61D	394 702.2069	983 775.9821	733.556		
61E	394 605.6312	984 096.4164	733.037		
62A	394 603.9123	984 405.5706	735.920		
62B	394 665.6701	984 762.5034	752.713		
62C	394 779.1367	985 013.7266	766.571		
62D	394 791.6036	985 290.0438	760.656		
62E	394 809.0959	985 545.3691	755.907		
62F	394 827.7531	985 843.2719	742.518		
62G	394 839.7669	986 034.3795	734.054		
63A	394 801.8283	986 186.0706	729.999		
63B	394 807.6563	986 430.5416	724.970		
63C	394 836.5578	986 675.4708	707.354		
63D	394 898.9312	986 981.0376	697.808		
63E	394 918.1234	987 284.4306	693.372		


- NOTES: 1. ALL MEASUREMENTS ARE METRIC EXCEPT AS NOTED
2. THE PROPOSED R/W LINE WHERE A SPIRAL CURVE TRANSITION IS USED IS A CHORD RATHER THAN A CONCENTRIC CURVE.
3. THE ENGLISH AREAS ARE FOR INFORMATIONAL PURPOSES ONLY.
4. ALL STATIONS AND OFFSETS FOR R/W BREAKS ARE IN REFERENCE TO THE R/W BASELINE.

BACKSLOPE LIMITS INCLUDE ROUNDING
CONSTRUCTION LIMITS:
TOE OF FILL
FHWA/DOT APPROVAL 11-1-01
MAP REVISED

MONTANA DEPARTMENT OF TRANSPORTATION
RIGHT OF WAY PLAN RICHLAND COUNTY

STATE	RIGHT OF WAY ID.	SHEET NO.	TOTAL SHEETS
MONTANA	STPP 51-3(4)60	8	37
PROJECT NUMBER 2151-004			

SIDNEY - WEST

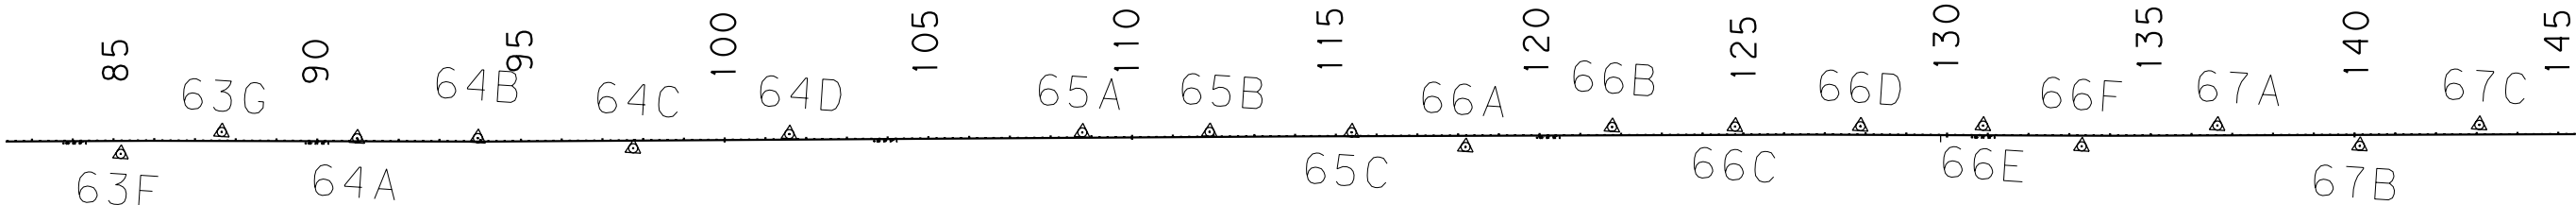

CONTROL TRAVERSE ABSTRACT

POINT NUMBER	NORTHING	EASTING	STATION ELEVATION	GROUND ELEVATION	LOCATION DESCRIPTION
63F	394 884.2449	987 588.0352	701.055		
63G	394 953.8156	987 831.7747	707.232		
64A	394 959.9125	988 164.3642	700.759		
64B	394 979.7117	988 460.0261	699.168		
64C	394 979.5488	988 842.0371	698.304		
64D	395 038.9764	989 222.2222	697.434		
65A	395 089.7793	989 939.4802	696.337		
65B	395 111.2710	990 251.0620	695.568		
65C	395 132.8582	990 599.0370	696.629		
66A	395 115.1246	990 880.3434	696.916		
66B	395 187.4924	991 235.9601	693.551		
66C	395 208.0667	991 537.1576	692.484		
66D	395 228.6954	991 844.0942	690.122		
66E	395 249.7701	992 144.3589	687.071		
66F	395 214.8169	992 389.1863	683.570		
67A	395 287.2891	992 718.1306	677.467		
67B	395 260.3569	993 070.0142	679.936		
67C	395 330.6677	993 359.4192	668.442		

- NOTES: 1. ALL MEASUREMENTS ARE METRIC EXCEPT AS NOTED
2. THE PROPOSED R/W LINE WHERE A SPIRAL CURVE TRANSITION IS USED IS A CHORD RATHER THAN A CONCENTRIC CURVE.
3. THE ENGLISH AREAS ARE FOR INFORMATIONAL PURPOSES ONLY.
4. ALL STATIONS AND OFFSETS FOR R/W BREAKS ARE IN REFERENCE TO THE R/W BASELINE.


BACKSLOPE LIMITS INCLUDE ROUNDING CONSTRUCTION LIMITS:
TOE OF FILL
FHWA/DOT APPROVAL 11-1-01
MAP REVISED

MONTANA
DEPARTMENT OF TRANSPORTATION

RIGHT OF WAY PLAN
RICHLAND COUNTY

STATE	RIGHT OF WAY ID.	SHEET NO.	TOTAL SHEETS
MONTANA	STPP 51-3(4)60	9	37
PROJECT NUMBER 2151-004			

SIDNEY - WEST

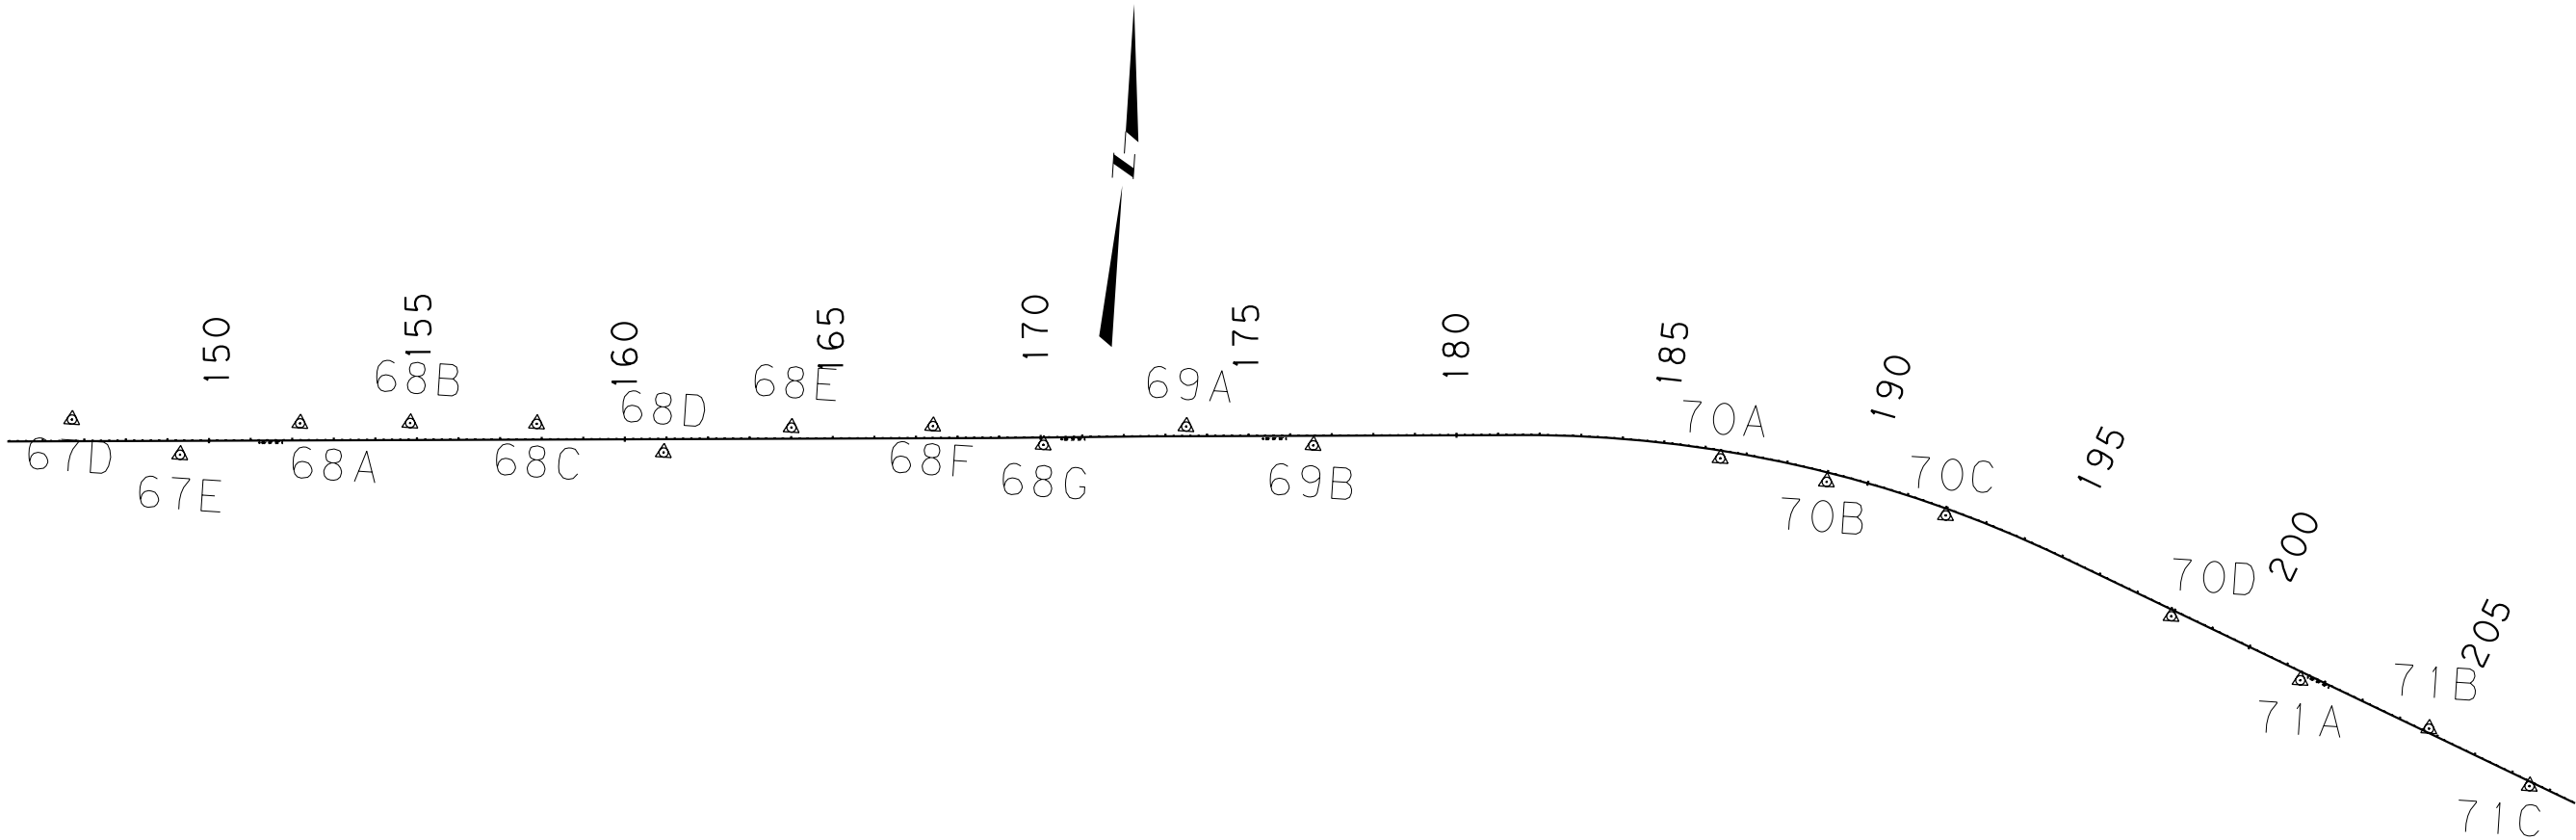

CONTROL TRAVERSE ABSTRACT

POINT NUMBER	NORTHING	EASTING	STATION ELEVATION	GROUND ELEVATION	LOCATION DESCRIPTION
67D	395 383.9720	993 720.9521	668.962		
67E	395 316.4554	993 985.8461	668.470		
68A	395 410.4531	994 268.9505	668.733		
68B	395 428.4480	994 533.1101	663.498		
68C	395 446.1194	994 837.0210	666.887		
68D	395 397.1633	995 145.8959	655.721		
68E	395 476.9733	995 448.7405	632.190		
68F	395 502.5807	995 788.0601	637.421		
68G	395 474.6947	996 056.0348	632.347		
69A	395 540.9496	996 395.8555	617.401		
69B	395 515.6229	996 703.7569	606.609		
70A	395 547.9078	997 682.5419	594.510		
70B	395 508.2761	997 941.3568	593.083		
70C	395 446.2221	998 232.2697	592.452		
70D	395 239.4656	998 789.3088	591.477		
71A	395 106.1094	999 108.8083	589.395		
71B	395 010.1601	999 425.2437	588.193		
71C	394 887.9448	999 675.3314	587.100		

- NOTES: 1. ALL MEASUREMENTS ARE METRIC EXCEPT AS NOTED
2. THE PROPOSED R/W LINE WHERE A SPIRAL CURVE TRANSITION IS USED IS A CHORD RATHER THAN A CONCENTRIC CURVE.
3. THE ENGLISH AREAS ARE FOR INFORMATIONAL PURPOSES ONLY.
4. ALL STATIONS AND OFFSETS FOR R/W BREAKS ARE IN REFERENCE TO THE R/W BASELINE.

BACKSLOPE LIMITS INCLUDE ROUNDING
CONSTRUCTION LIMITS:

TOE OF FILL

FHWA/DOT APPROVAL 11-1-01



MAP REVISED

MONTANA
DEPARTMENT OF TRANSPORTATION

RIGHT OF WAY PLAN
RICHLAND COUNTY

SEE SHEET NO. 2 FOR OWNERSHIP NAMES, ADDRESSES, AREAS, ETC.

STATE	RIGHT OF WAY ID.	SHEET NO.	TOTAL SHEETS
MONTANA	STPP 51-3(4)60	10	37
PROJECT NUMBER 2151-004			
SIDNEY - WEST			

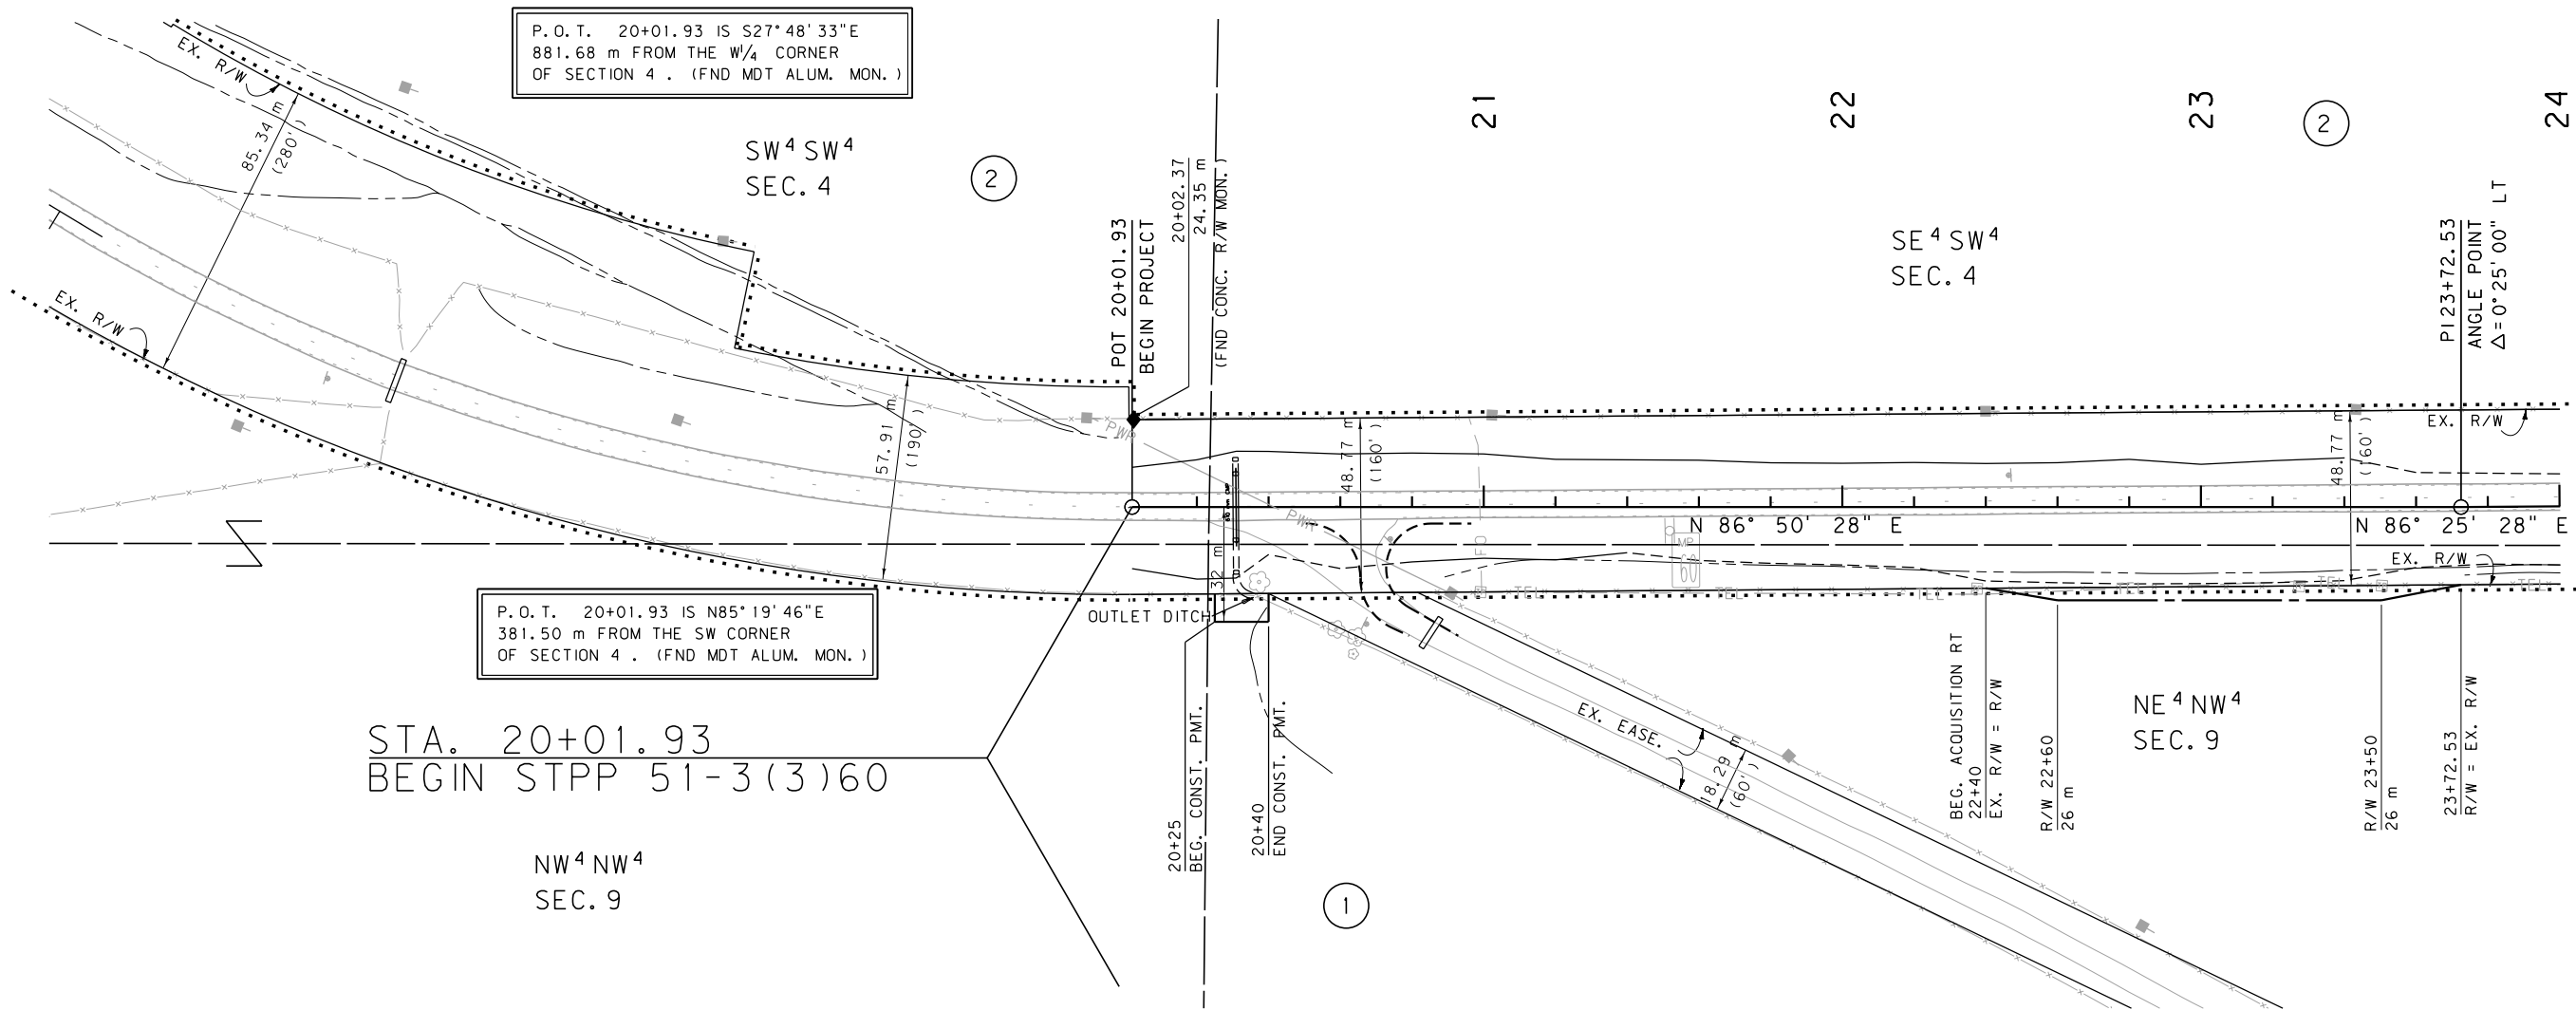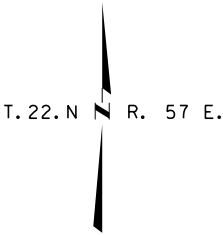

STA. 20+01.93
BEGIN STPP 51-3(3)60

NW 1/4 NW 4
SEC. 9

SW 1/4 SW 4
SEC. 4

SE 1/4 SW 4
SEC. 4

NE 1/4 NW 4
SEC. 9

GRID STATE PLANE COORDINATES

THIS IS A STATE PLANE COORDINATE PROJECT.
ALL DIMENSIONS, DISTANCES AND AREAS ON THIS
PROJECT ARE GRID, EXCEPT FOR THE EXISTING
R/W WIDTH, WHICH IS RECORD. THE COMBINATION
SCALE FACTOR IS 0.99935856

- NOTES:
1. ALL MEASUREMENTS ARE METRIC EXCEPT AS NOTED
 2. THE PROPOSED R/W LINE WHERE A SPIRAL CURVE TRANSITION IS USED IS A CHORD RATHER THAN A CONCENTRIC CURVE.
 3. THE ENGLISH AREAS ARE FOR INFORMATIONAL PURPOSES ONLY.
 4. ALL STATIONS AND OFFSETS FOR R/W BREAKS ARE IN REFERENCE TO THE R/W BASELINE.

BACKSLOPE LIMITS INCLUDE ROUNDING	TOP OF CUT
CONSTRUCTION LIMITS:	CUT SECTION
	TOE OF FILL
FHWA/DOT APPROVAL	11-1-01
MAP REVISED	


MONTANA DEPARTMENT OF TRANSPORTATION
RIGHT OF WAY PLAN RICHLAND COUNTY
SCALE 1:1000
0 50M 100M

SEE SHEET NO. 2 FOR OWNERSHIP NAMES, ADDRESSES, AREAS, ETC.

STATE	RIGHT OF WAY ID.	SHEET NO.	TOTAL SHEETS
MONTANA	STPP 51-3(4)60	11	37
PROJECT NUMBER 2151-004			

SIDNEY - WEST

T 22 N. R. 57 E.

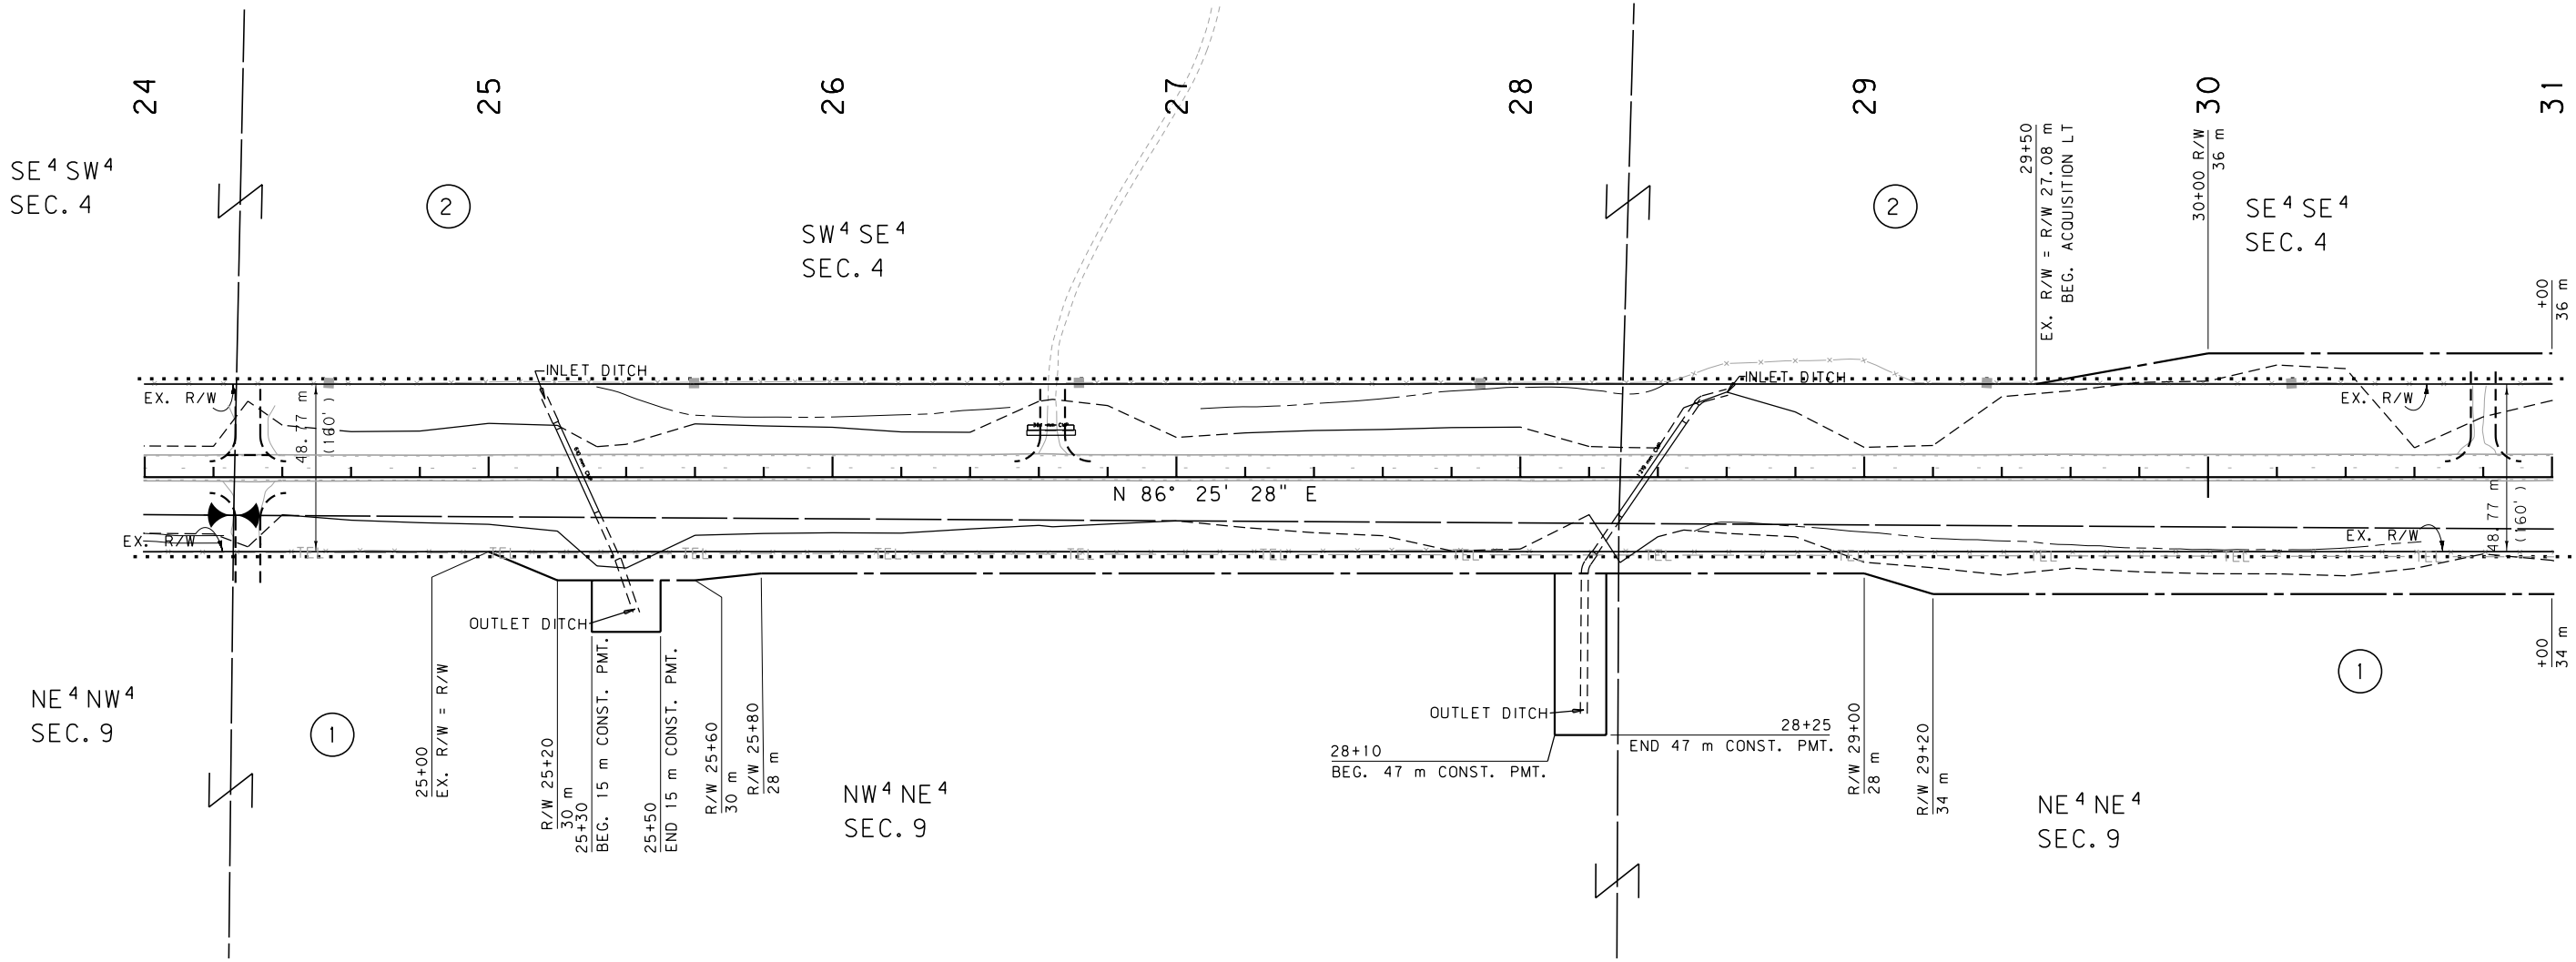

GRID STATE PLANE COORDINATES

THIS IS A STATE PLANE COORDINATE PROJECT.
ALL DIMENSIONS, DISTANCES AND AREAS ON THIS
PROJECT ARE GRID, EXCEPT FOR THE EXISTING
R/W WIDTH, WHICH IS RECORD. THE COMBINATION
SCALE FACTOR IS 0.99935856


- NOTES: 1. ALL MEASUREMENTS ARE METRIC EXCEPT AS NOTED
2. THE PROPOSED R/W LINE WHERE A SPIRAL CURVE TRANSITION IS USED IS A CHORD RATHER THAN A CONCENTRIC CURVE.
3. THE ENGLISH AREAS ARE FOR INFORMATIONAL PURPOSES ONLY.
4. ALL STATIONS AND OFFSETS FOR R/W BREAKS ARE IN REFERENCE TO THE R/W BASELINE.

BACKSLOPE LIMITS INCLUDE ROUNDING	TOP OF CUT
CONSTRUCTION LIMITS:	DITCH BOTTOM
	TOE OF FILL
FHWA/DOT APPROVAL	11-1-01
MAP REVISED	7-24-02

MONTANA
DEPARTMENT OF TRANSPORTATION



RIGHT OF WAY PLAN
RICHLAND COUNTY

SCALE 1:1000

 

SEE SHEET NO. 2 FOR OWNERSHIP NAMES, ADDRESSES, AREAS, ETC.

STATE	RIGHT OF WAY ID.	SHEET NO.	TOTAL SHEETS
MONTANA	STPP 51-3(4)60	12	37
PROJECT NUMBER 2151-004			
SIDNEY - WEST			

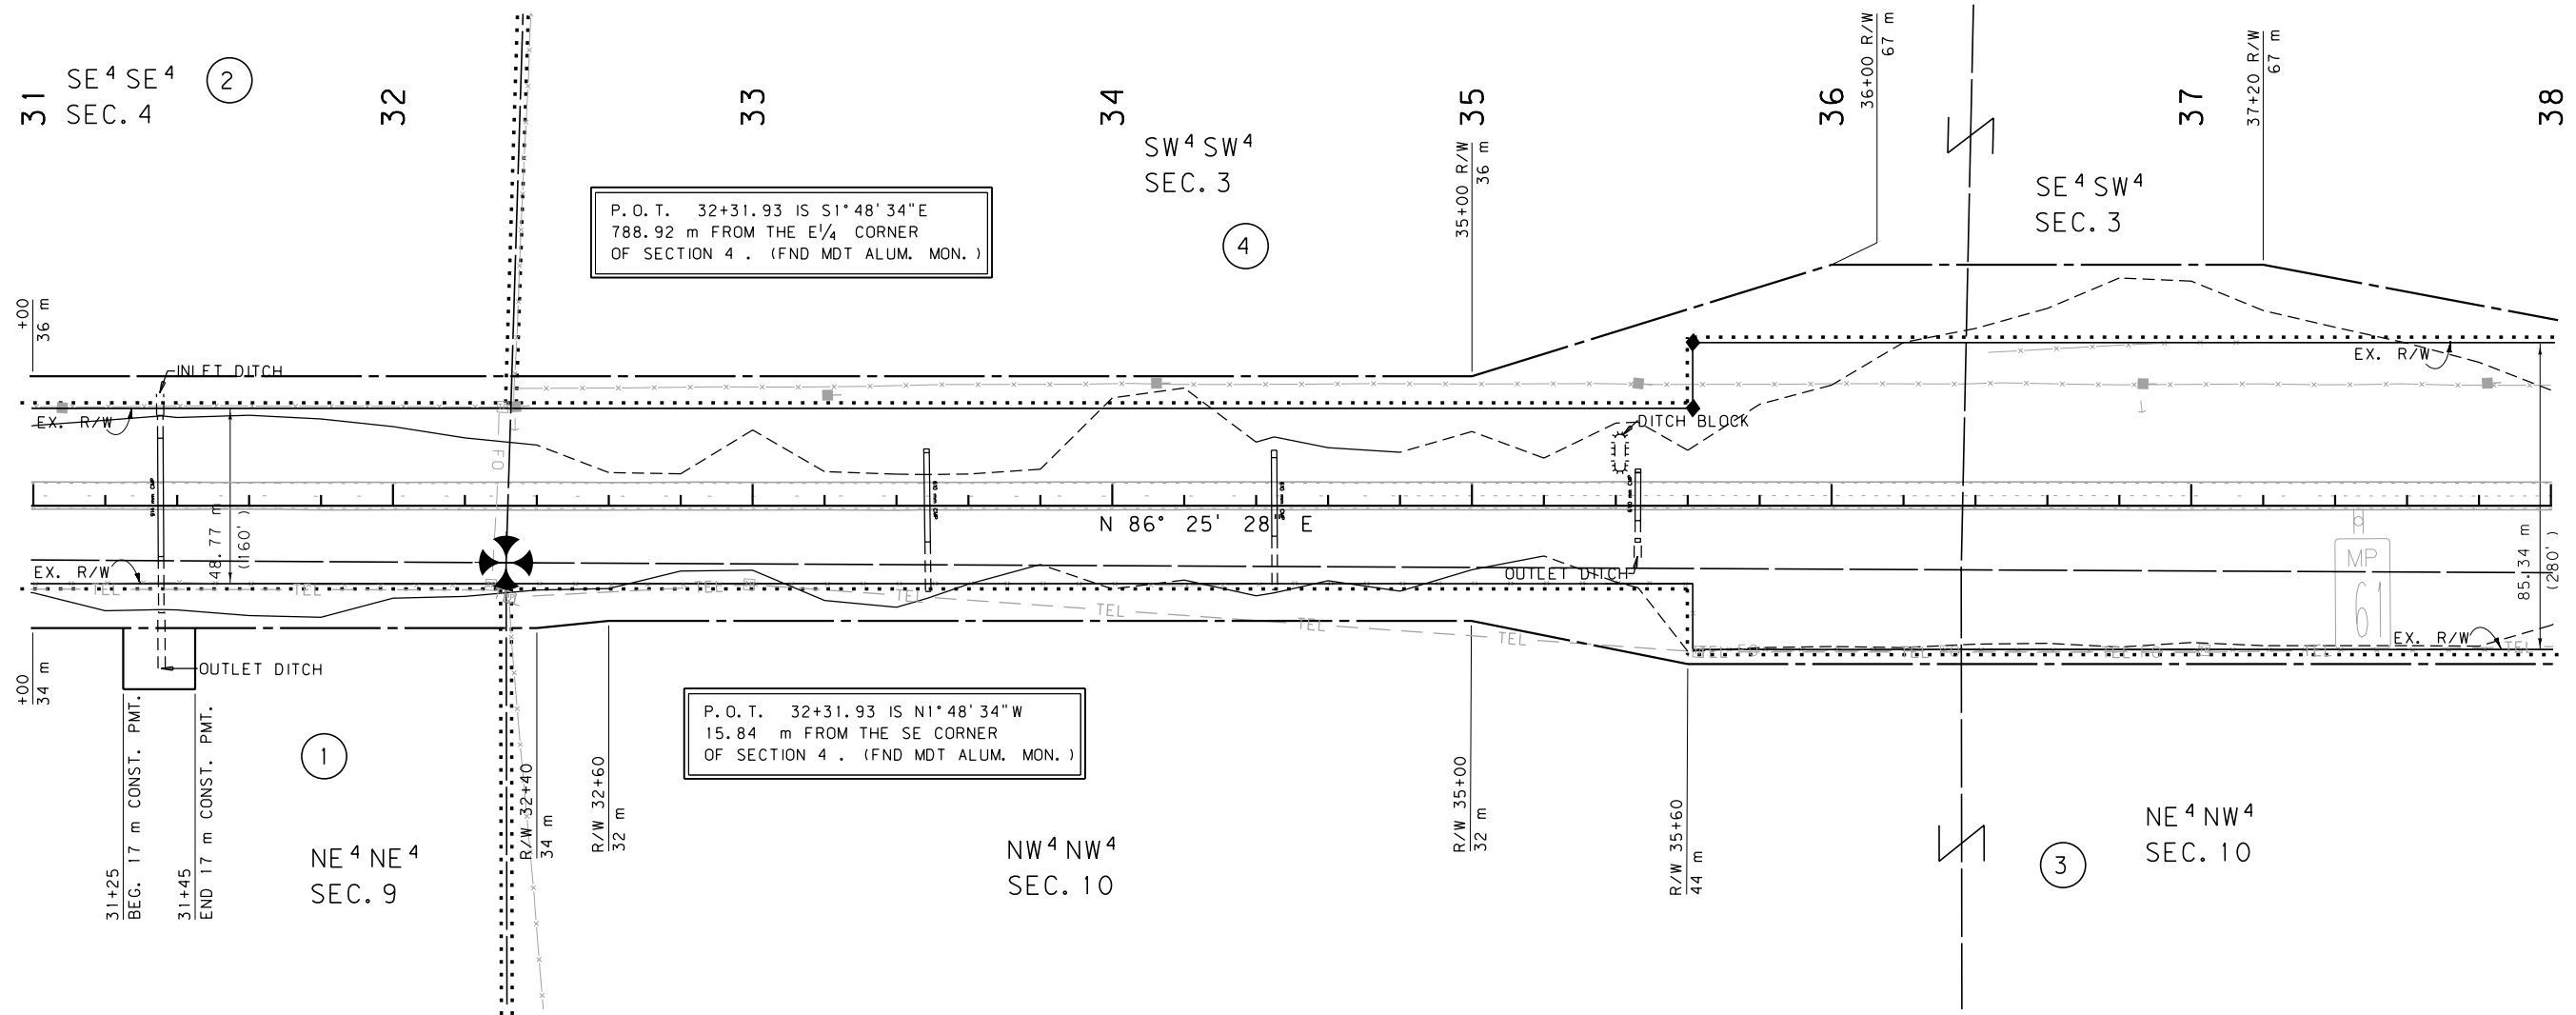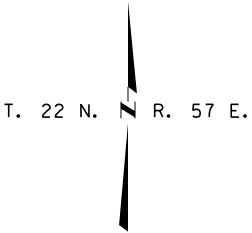

GRID STATE PLANE COORDINATES

THIS IS A STATE PLANE COORDINATE PROJECT.
ALL DIMENSIONS, DISTANCES AND AREAS ON THIS
PROJECT ARE GRID, EXCEPT FOR THE EXISTING
R/W WIDTH, WHICH IS RECORD. THE COMBINATION
SCALE FACTOR IS 0.99935856

- NOTES:
1. ALL MEASUREMENTS ARE METRIC EXCEPT AS NOTED
 2. THE PROPOSED R/W LINE WHERE A SPIRAL CURVE TRANSITION IS USED IS A CHORD RATHER THAN A CONCENTRIC CURVE.
 3. THE ENGLISH AREAS ARE FOR INFORMATIONAL PURPOSES ONLY.
 4. ALL STATIONS AND OFFSETS FOR R/W BREAKS ARE IN REFERENCE TO THE R/W BASELINE.

BACKSLOPE LIMITS INCLUDE ROUNDING	CONSTRUCTION LIMITS:
	CUT SECTION TOE OF FILL
	TOP OF CUT DITCH BOTTOM
FHWA/DOT APPROVAL	11-1-01
MAP REVISED	7-24-02 8-20-02

MONTANA
DEPARTMENT OF TRANSPORTATION

RIGHT OF WAY PLAN
RICHLAND COUNTY
SCALE 1"=1000




SEE SHEET NO. 2 FOR OWNERSHIP NAMES, ADDRESSES, AREAS, ETC.

STATE	RIGHT OF WAY ID.	SHEET NO.	TOTAL SHEETS
MONTANA	STPP 51-3(4)60	13	37
PROJECT NUMBER 2151-004			

SIDNEY - WEST

T. 22 N. R. 57 E.

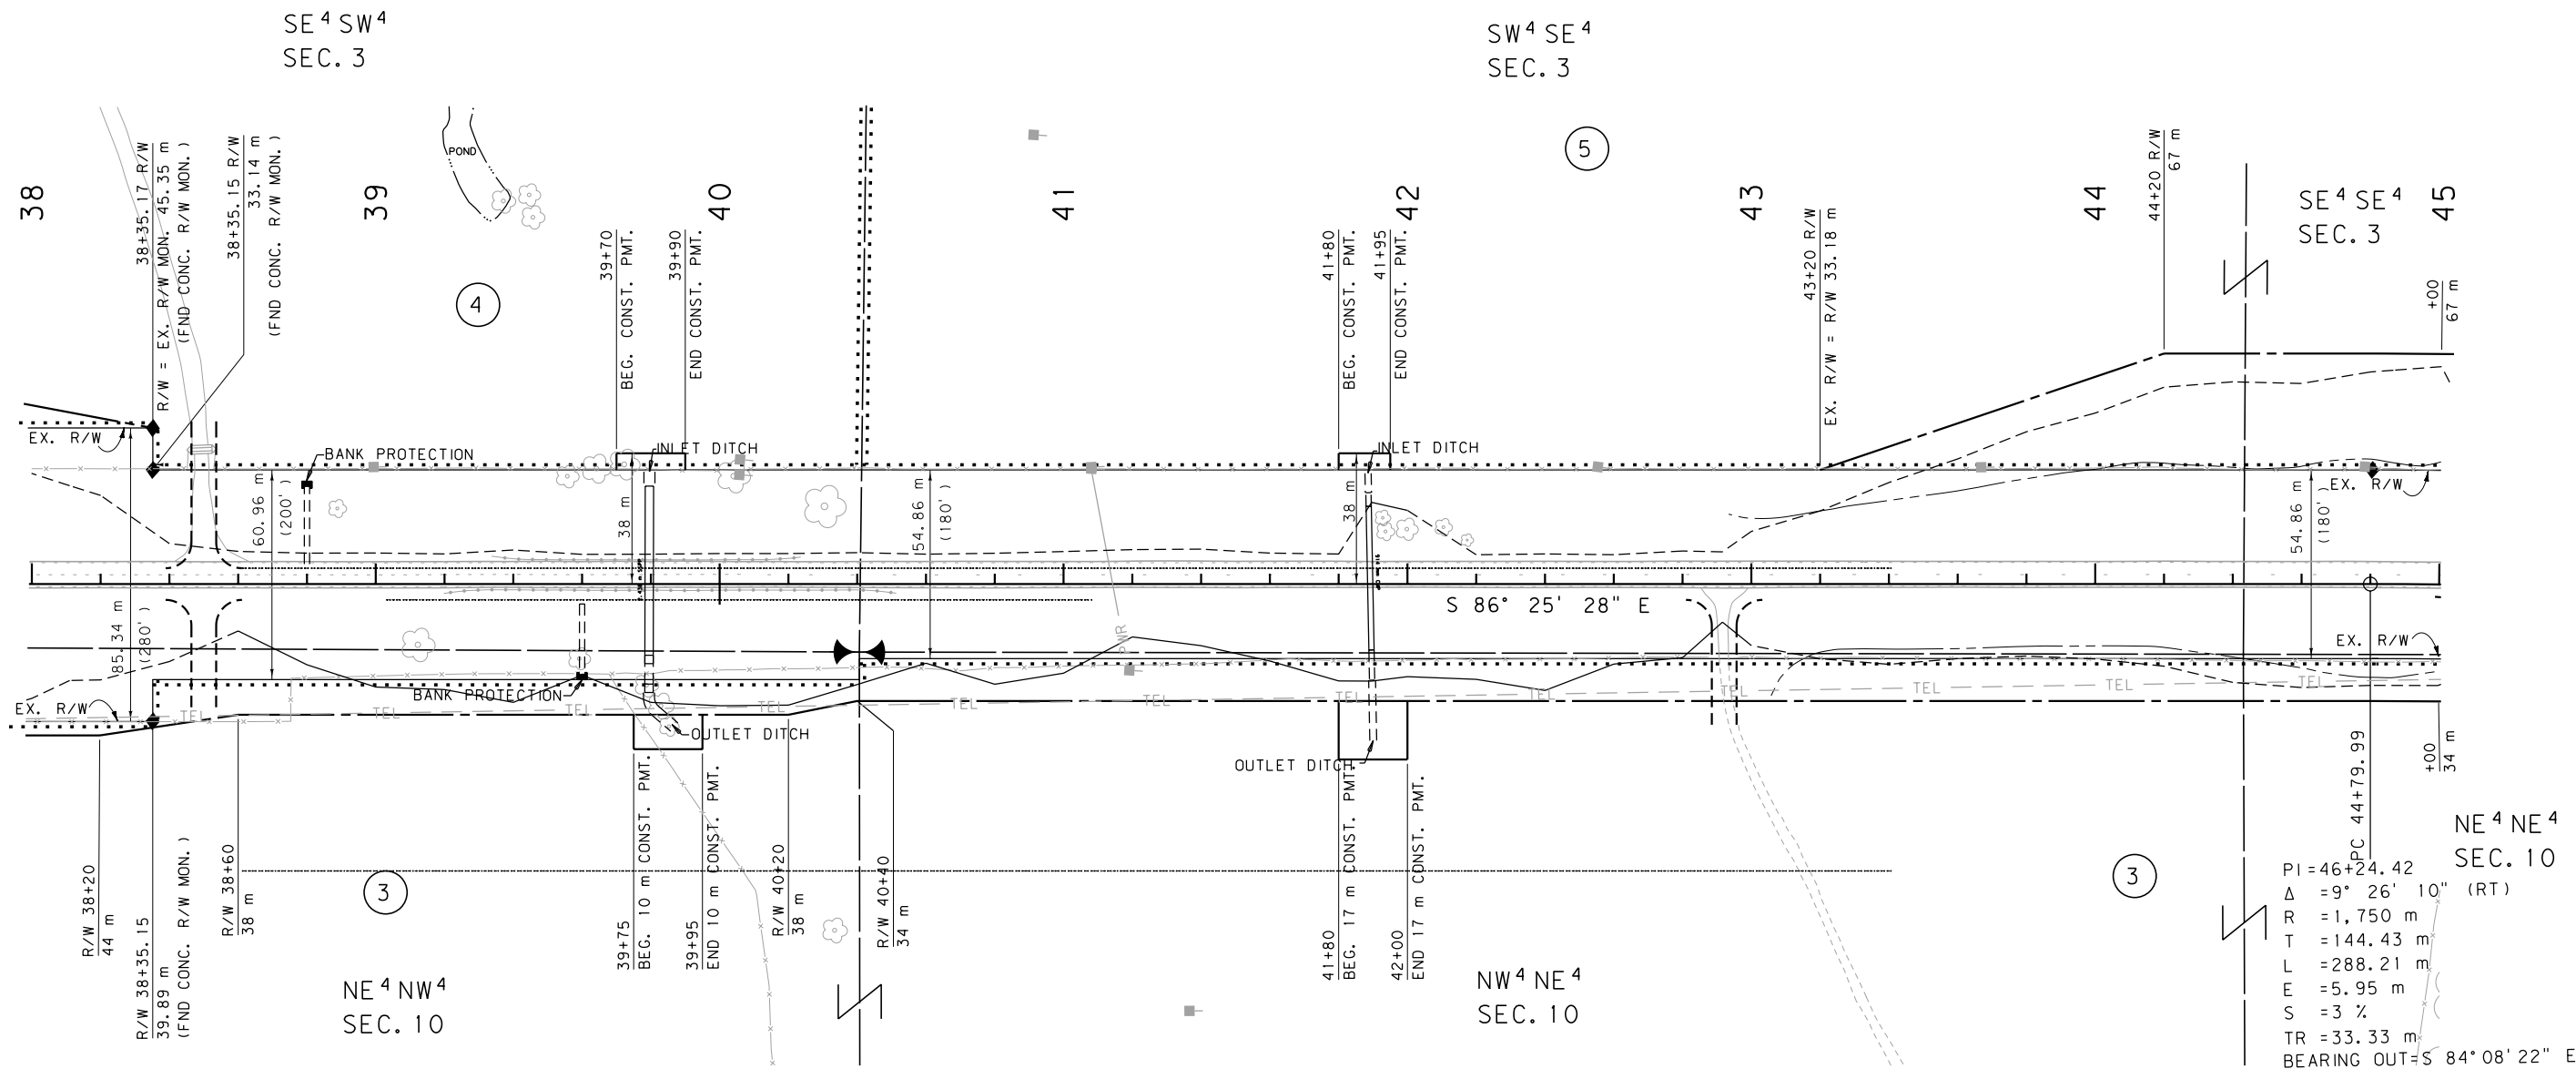

GRID STATE PLANE COORDINATES

THIS IS A STATE PLANE COORDINATE PROJECT.
ALL DIMENSIONS, DISTANCES AND AREAS ON THIS
PROJECT ARE GRID, EXCEPT FOR THE EXISTING
R/W WIDTH, WHICH IS RECORD. THE COMBINATION
SCALE FACTOR IS 0.99935856

- NOTES: 1. ALL MEASUREMENTS ARE METRIC EXCEPT AS NOTED
2. THE PROPOSED R/W LINE WHERE A SPIRAL CURVE
TRANSITION IS USED IS A CHORD RATHER THAN A
CONCENTRIC CURVE.
3. THE ENGLISH AREAS ARE FOR INFORMATIONAL
PURPOSES ONLY.
4. ALL STATIONS AND OFFSETS FOR R/W BREAKS ARE
IN REFERENCE TO THE R/W BASELINE.



BACKSLOPE LIMITS INCLUDE ROUNDING	TOP OF CUT
CONSTRUCTION LIMITS: CUT SECTION	DITCH BOTTOM
TOE OF FILL	
FHWA/DOT APPROVAL	11-1-01
MAP REVISED	7-24-02

MONTANA DEPARTMENT OF TRANSPORTATION
RIGHT OF WAY PLAN RICHLAND COUNTY
SCALE 1:1000
0 50M 100M

SEE SHEET NO. 2 FOR OWNERSHIP NAMES, ADDRESSES, AREAS, ETC.

STATE	RIGHT OF WAY ID.	SHEET NO.	TOTAL SHEETS
MONTANA	STPP 51-3(4)60	14	37
PROJECT NUMBER 2151-004			

SIDNEY - WEST

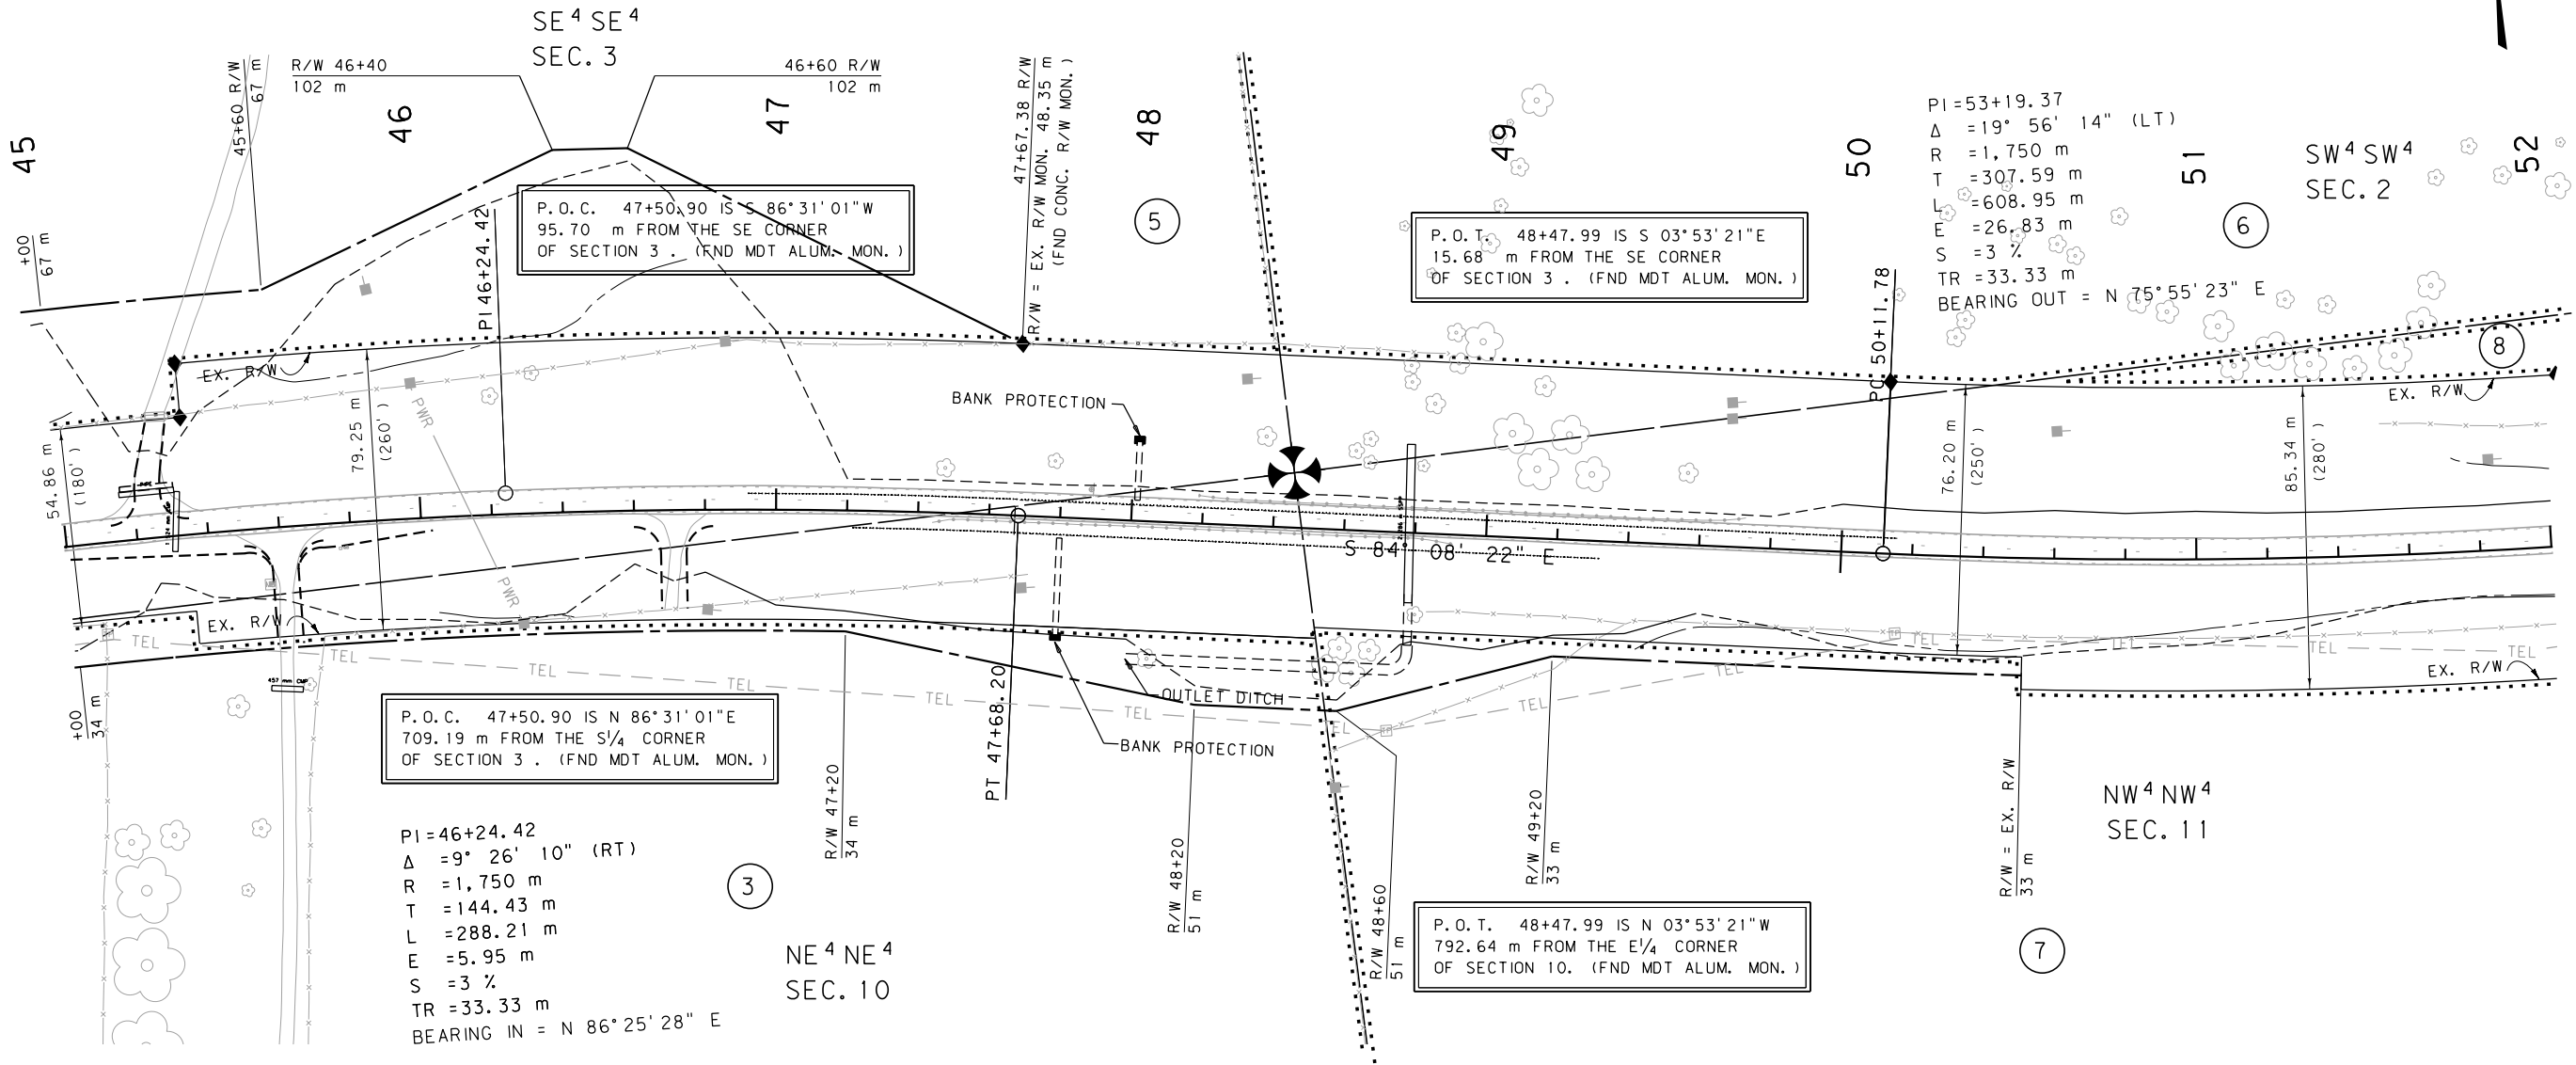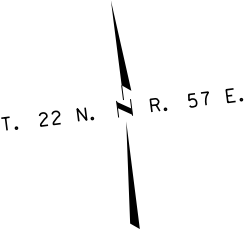

GRID STATE PLANE COORDINATES


THIS IS A STATE PLANE COORDINATE PROJECT. ALL DIMENSIONS, DISTANCES AND AREAS ON THIS PROJECT ARE GRID, EXCEPT FOR THE EXISTING R/W WIDTH, WHICH IS RECORD. THE COMBINATION SCALE FACTOR IS 0.99935856

- NOTES: 1. ALL MEASUREMENTS ARE METRIC EXCEPT AS NOTED
2. THE PROPOSED R/W LINE WHERE A SPIRAL CURVE TRANSITION IS USED IS A CHORD RATHER THAN A CONCENTRIC CURVE.
3. THE ENGLISH AREAS ARE FOR INFORMATIONAL PURPOSES ONLY.
4. ALL STATIONS AND OFFSETS FOR R/W BREAKS ARE IN REFERENCE TO THE R/W BASELINE.

BACKSLOPE LIMITS INCLUDE ROUNDING	CONSTRUCTION LIMITS:
	CUT SECTION TOE OF FILL
FWHA/DOT APPROVAL	11-1-01
MAP REVISED	



MONTANA
DEPARTMENT OF TRANSPORTATION

RIGHT OF WAY PLAN
RICHLAND COUNTY
SCALE 1:1000

 

SEE SHEET NO. 2 FOR OWNERSHIP NAMES, ADDRESSES, AREAS, ETC.

STATE	RIGHT OF WAY ID.	SHEET NO.	TOTAL SHEETS
MONTANA	STPP 51-3(4)60	15	37
PROJECT NUMBER 2151-004			
SIDNEY - WEST			

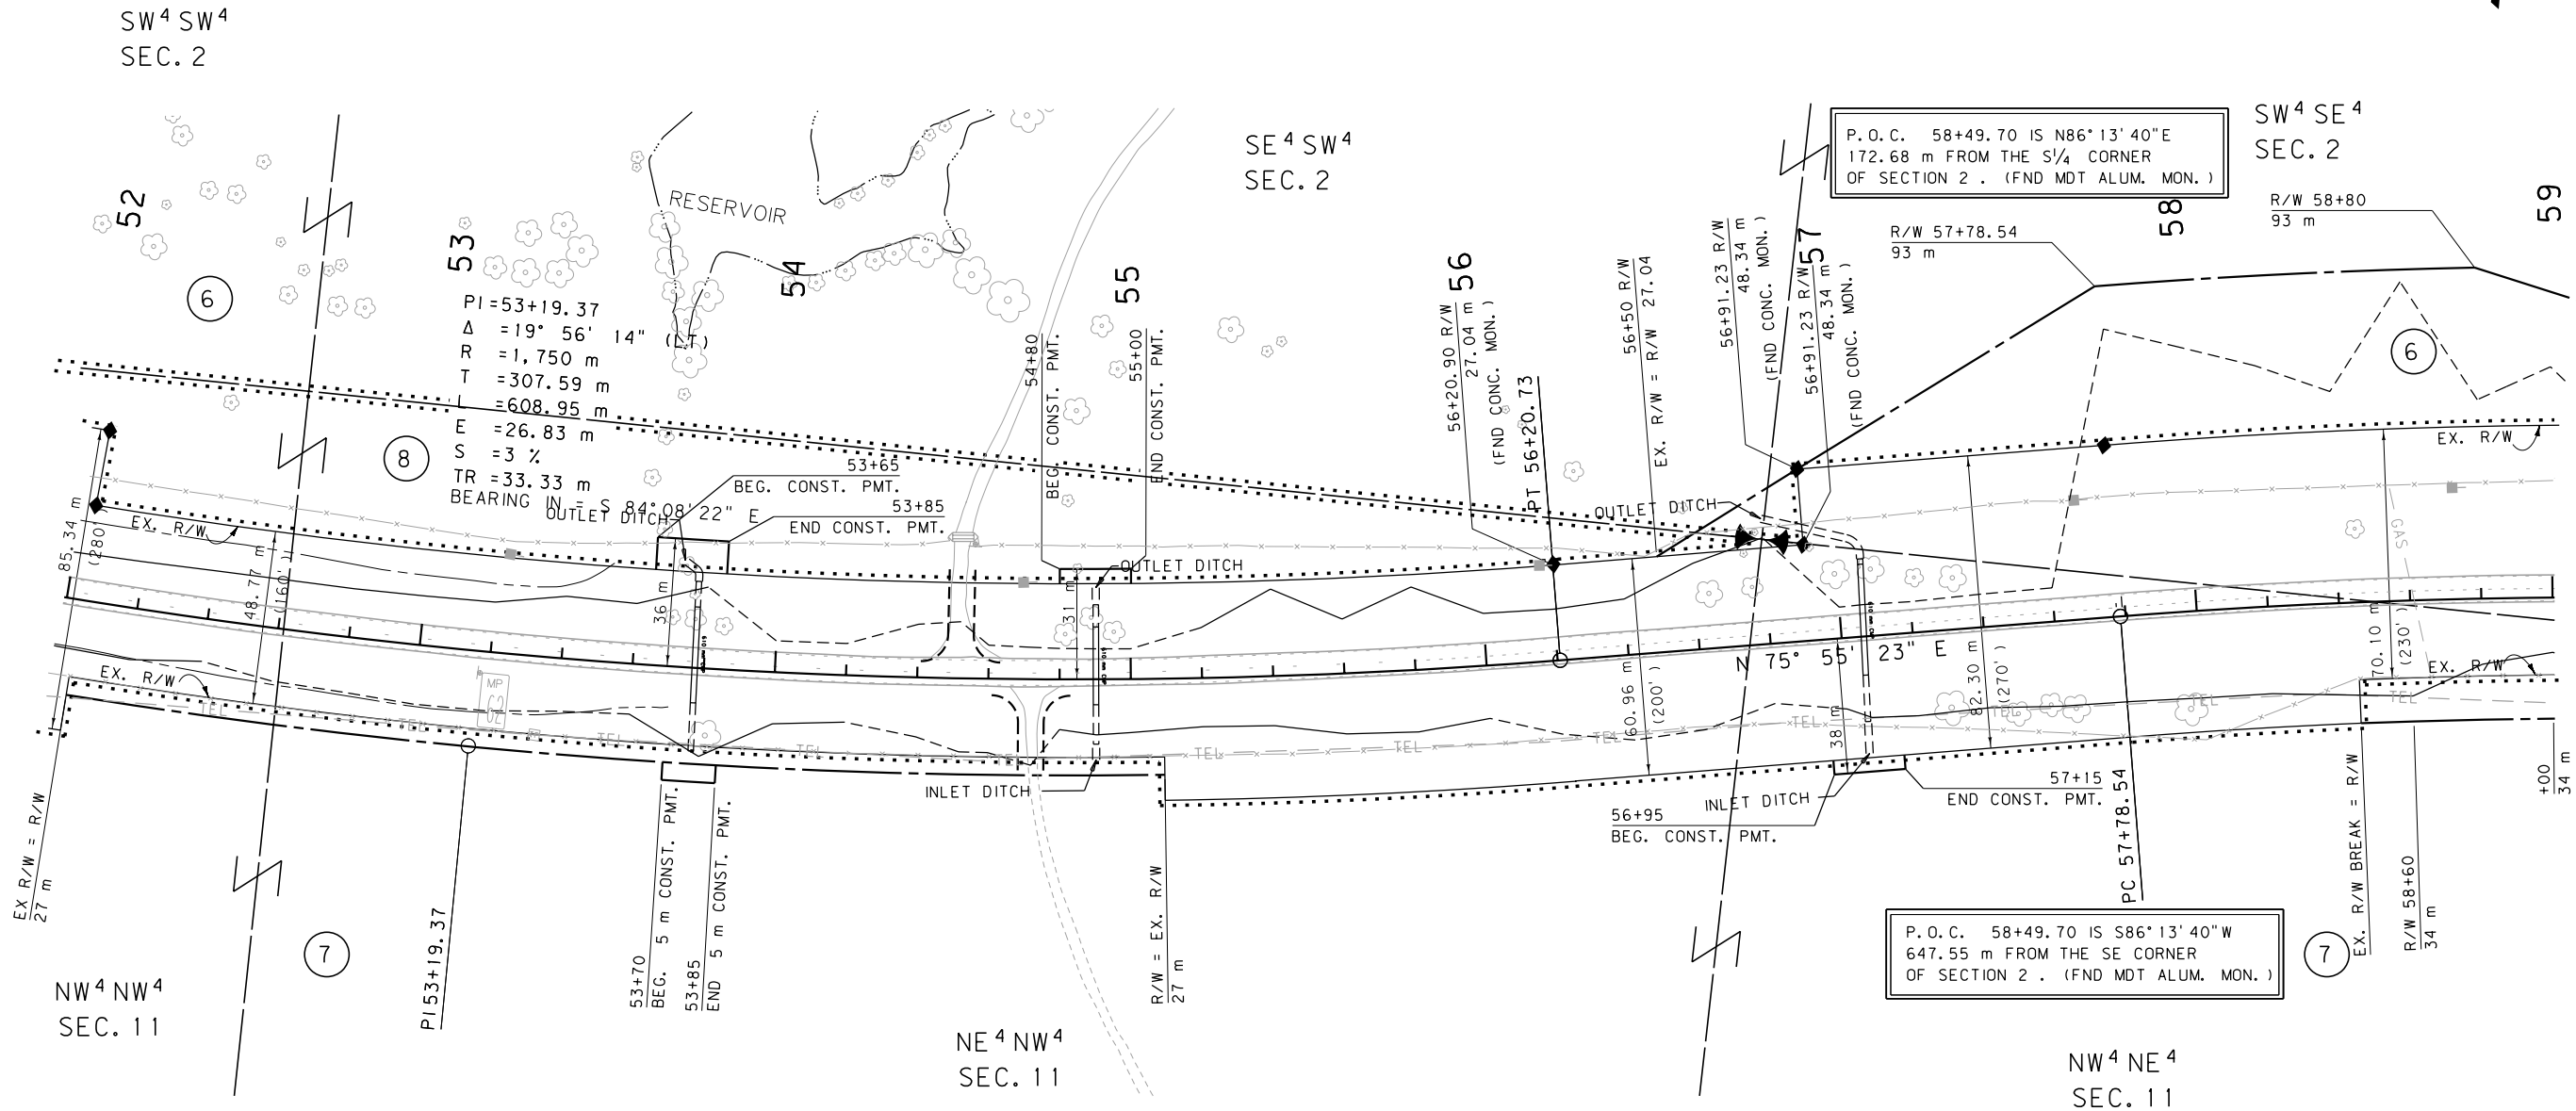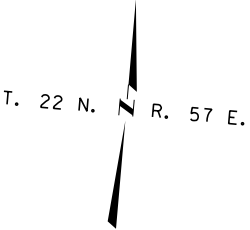

GRID STATE PLANE COORDINATES


THIS IS A STATE PLANE COORDINATE PROJECT.
ALL DIMENSIONS, DISTANCES AND AREAS ON THIS
PROJECT ARE GRID, EXCEPT FOR THE EXISTING
R/W WIDTH, WHICH IS RECORD. THE COMBINATION
SCALE FACTOR IS 0.99935856

- NOTES: 1. ALL MEASUREMENTS ARE METRIC EXCEPT AS NOTED
2. THE PROPOSED R/W LINE WHERE A SPIRAL CURVE
TRANSITION IS USED IS A CHORD RATHER THAN A
CONCENTRIC CURVE.
3. THE ENGLISH AREAS ARE FOR INFORMATIONAL
PURPOSES ONLY.
4. ALL STATIONS AND OFFSETS FOR R/W BREAKS ARE
IN REFERENCE TO THE R/W BASELINE.

BACKSLOPE LIMITS INCLUDE ROUNDING CONSTRUCTION LIMITS:	CUT SECTION TOE OF FILL
FHWA/DOT APPROVAL	11-1-01
MAP REVISED	

MONTANA
DEPARTMENT OF TRANSPORTATION

RIGHT OF WAY PLAN
RICHLAND COUNTY
SCALE 1:1000

 


SEE SHEET NO. 2 FOR OWNERSHIP NAMES, ADDRESSES, AREAS, ETC.

STATE	RIGHT OF WAY ID.	SHEET NO.	TOTAL SHEETS
MONTANA	STPP 51-3(4)60	17	37
PROJECT NUMBER 2151-004			

SIDNEY - WEST

T. 22 N. R. 57 E.

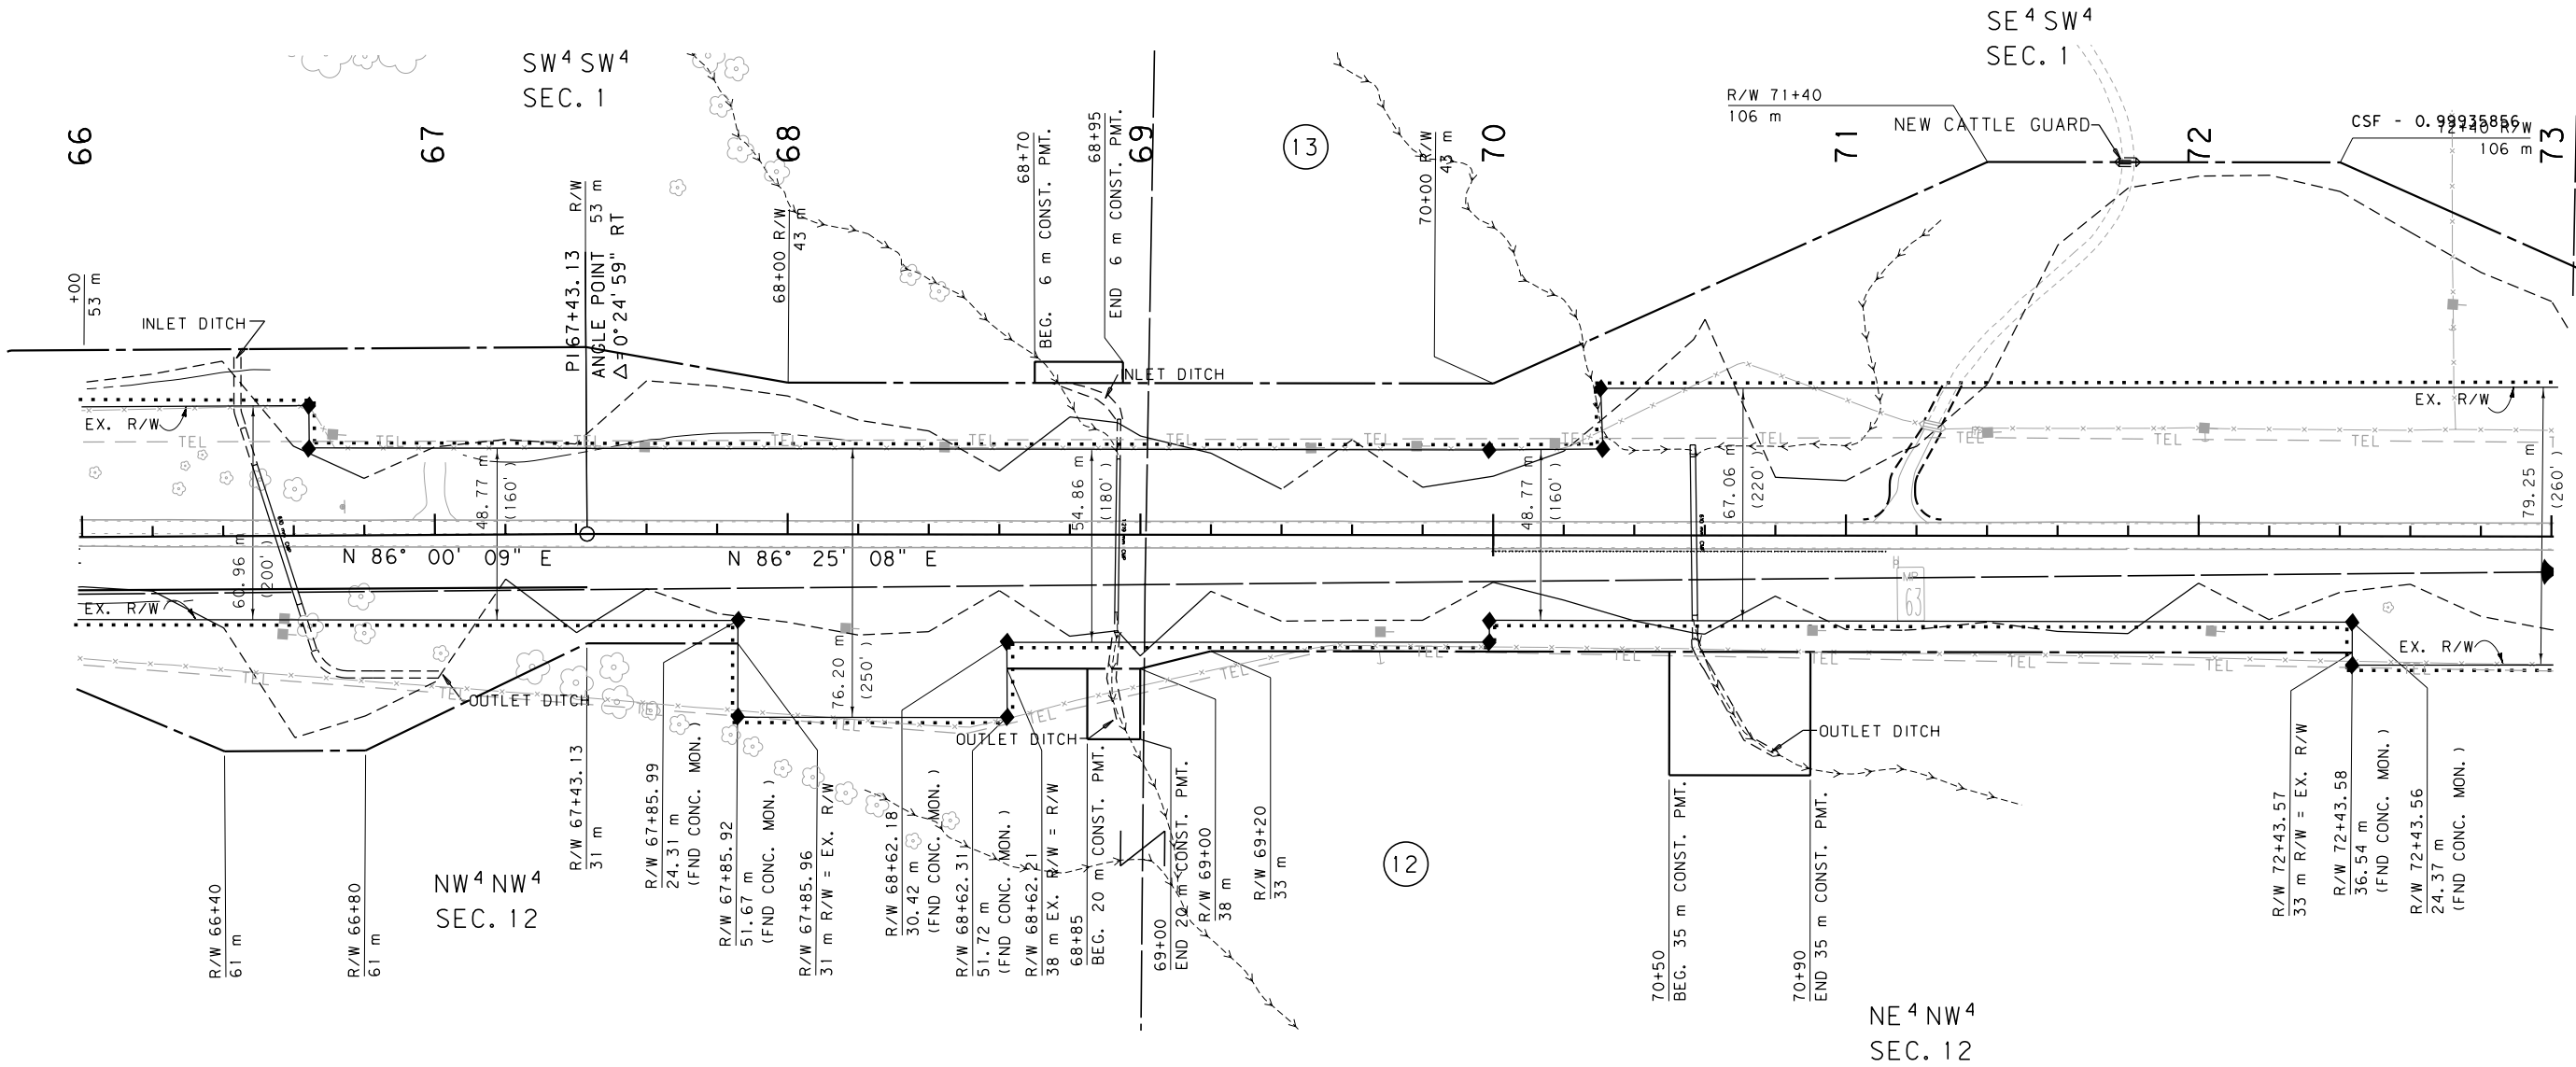

GRID STATE PLANE COORDINATES


THIS IS A STATE PLANE COORDINATE PROJECT.
ALL DIMENSIONS, DISTANCES AND AREAS ON THIS
PROJECT ARE GRID, EXCEPT FOR THE EXISTING
R/W WIDTH, WHICH IS RECORD. THE COMBINATION
SCALE FACTOR IS 0.99935856

- NOTES: 1. ALL MEASUREMENTS ARE METRIC EXCEPT AS NOTED
2. THE PROPOSED R/W LINE WHERE A SPIRAL CURVE TRANSITION IS USED IS A CHORD RATHER THAN A CONCENTRIC CURVE.
3. THE ENGLISH AREAS ARE FOR INFORMATIONAL PURPOSES ONLY.
4. ALL STATIONS AND OFFSETS FOR R/W BREAKS ARE IN REFERENCE TO THE R/W BASELINE.

BACKSLOPE LIMITS INCLUDE ROUNDING CONSTRUCTION LIMITS:	TOP OF CUT CUT SECTION TOE OF FILL DITCH BOTTOM
FWHA/DOT APPROVAL	11-1-01
MAP REVISED	7-24-02

MONTANA
DEPARTMENT OF TRANSPORTATION

RIGHT OF WAY PLAN
RICHLAND COUNTY
SCALE 1:1000

 

STATE	RIGHT OF WAY ID.	SHEET NO.	TOTAL SHEETS
MONTANA	STPP 51-3(4)60	18	37
PROJECT NUMBER 2151-004			

SIDNEY - WEST

T. 22 N. R. 57 E.

SE 4 SE 4
SEC. 1

C. O. S.
27-198
TRACT

CSF - 0.99935856

C. O. S.
27-346
TRACT 1

C. O. S. 27-198
TRACT 2

NE 4 NE 4
SEC. 12

OUTLET DITCH (18)
C. O. S.
27-346 TRACT 2

SEE SHEET NO. 2, 4 FOR OWNERSHIP NAMES, ADDRESSES, AREAS, ETC.

SW⁴ SE⁴
SEC. 1

75

14

74

73

SE 4 SW 4
SEC. 1

NW 4 NE 4
SEC. 12

NE 4 NW 4
SEC. 12

P. O. T. 76+00.00 IS N84°28'55"E
295.60 m FROM THE S¹/₄ CORNER
OF SECTION 1. (FND MDT ALUM. MON.)

NOTES: 1. ALL MEASUREMENTS ARE METRIC EXCEPT AS NOTED

2. THE PROPOSED R/W LINE WHERE A SPIRAL CURVE TRANSITION IS USED IS A CHORD RATHER THAN A CONCENTRIC CURVE.

3. THE ENGLISH AREAS ARE FOR INFORMATIONAL PURPOSES ONLY.

4. ALL STATIONS AND OFFSETS FOR R/W BREAKS ARE IN REFERENCE TO THE R/W BASELINE.

BACKSLOPE LIMITS INCLUDE ROUNDING
CONSTRUCTION LIMITS:

CUT SECTION
TOE OF FILL

TOP OF C
DITCH BOT

FHWA/DOT APPROVAL 11-1-01

MAP REVISED _____

MONTANA
DEPARTMENT OF TRANSPORTATION

RIGHT OF WAY PLAN
RICHLAND COUNTY
SCALE 1:1000

A horizontal scale bar with alternating black and white segments. It is marked with '0' at the left end, '50M' in the middle, and '100' at the right end.

GRID STATE PLANE COORDINATES

THIS IS A STATE PLANE COORDINATE PROJECT.
ALL DIMENSIONS, DISTANCES AND AREAS ON THIS
PROJECT ARE GRID, EXCEPT FOR THE EXISTING
R/W WIDTH, WHICH IS RECORD. THE COMBINATION
SCALE FACTOR IS 0.99935856

MDT★ MONTANA DEPARTMENT OF TRANSPORTATION

MONTANA
J. GARDNER

01E1/031E

BROW


11/14/2011 1:32:12 PM \\dgn\2151p3.row 3 CPS - 110679

SEE SHEET NO. 2 FOR OWNERSHIP NAMES, ADDRESSES, AREAS, ETC.

STATE	RIGHT OF WAY ID.	SHEET NO.	TOTAL SHEETS
MONTANA	STPP 51-3(4)60	22	37
PROJECT NUMBER 2151-004			

SIDNEY - WEST

T. 22 N. R. 58 E.

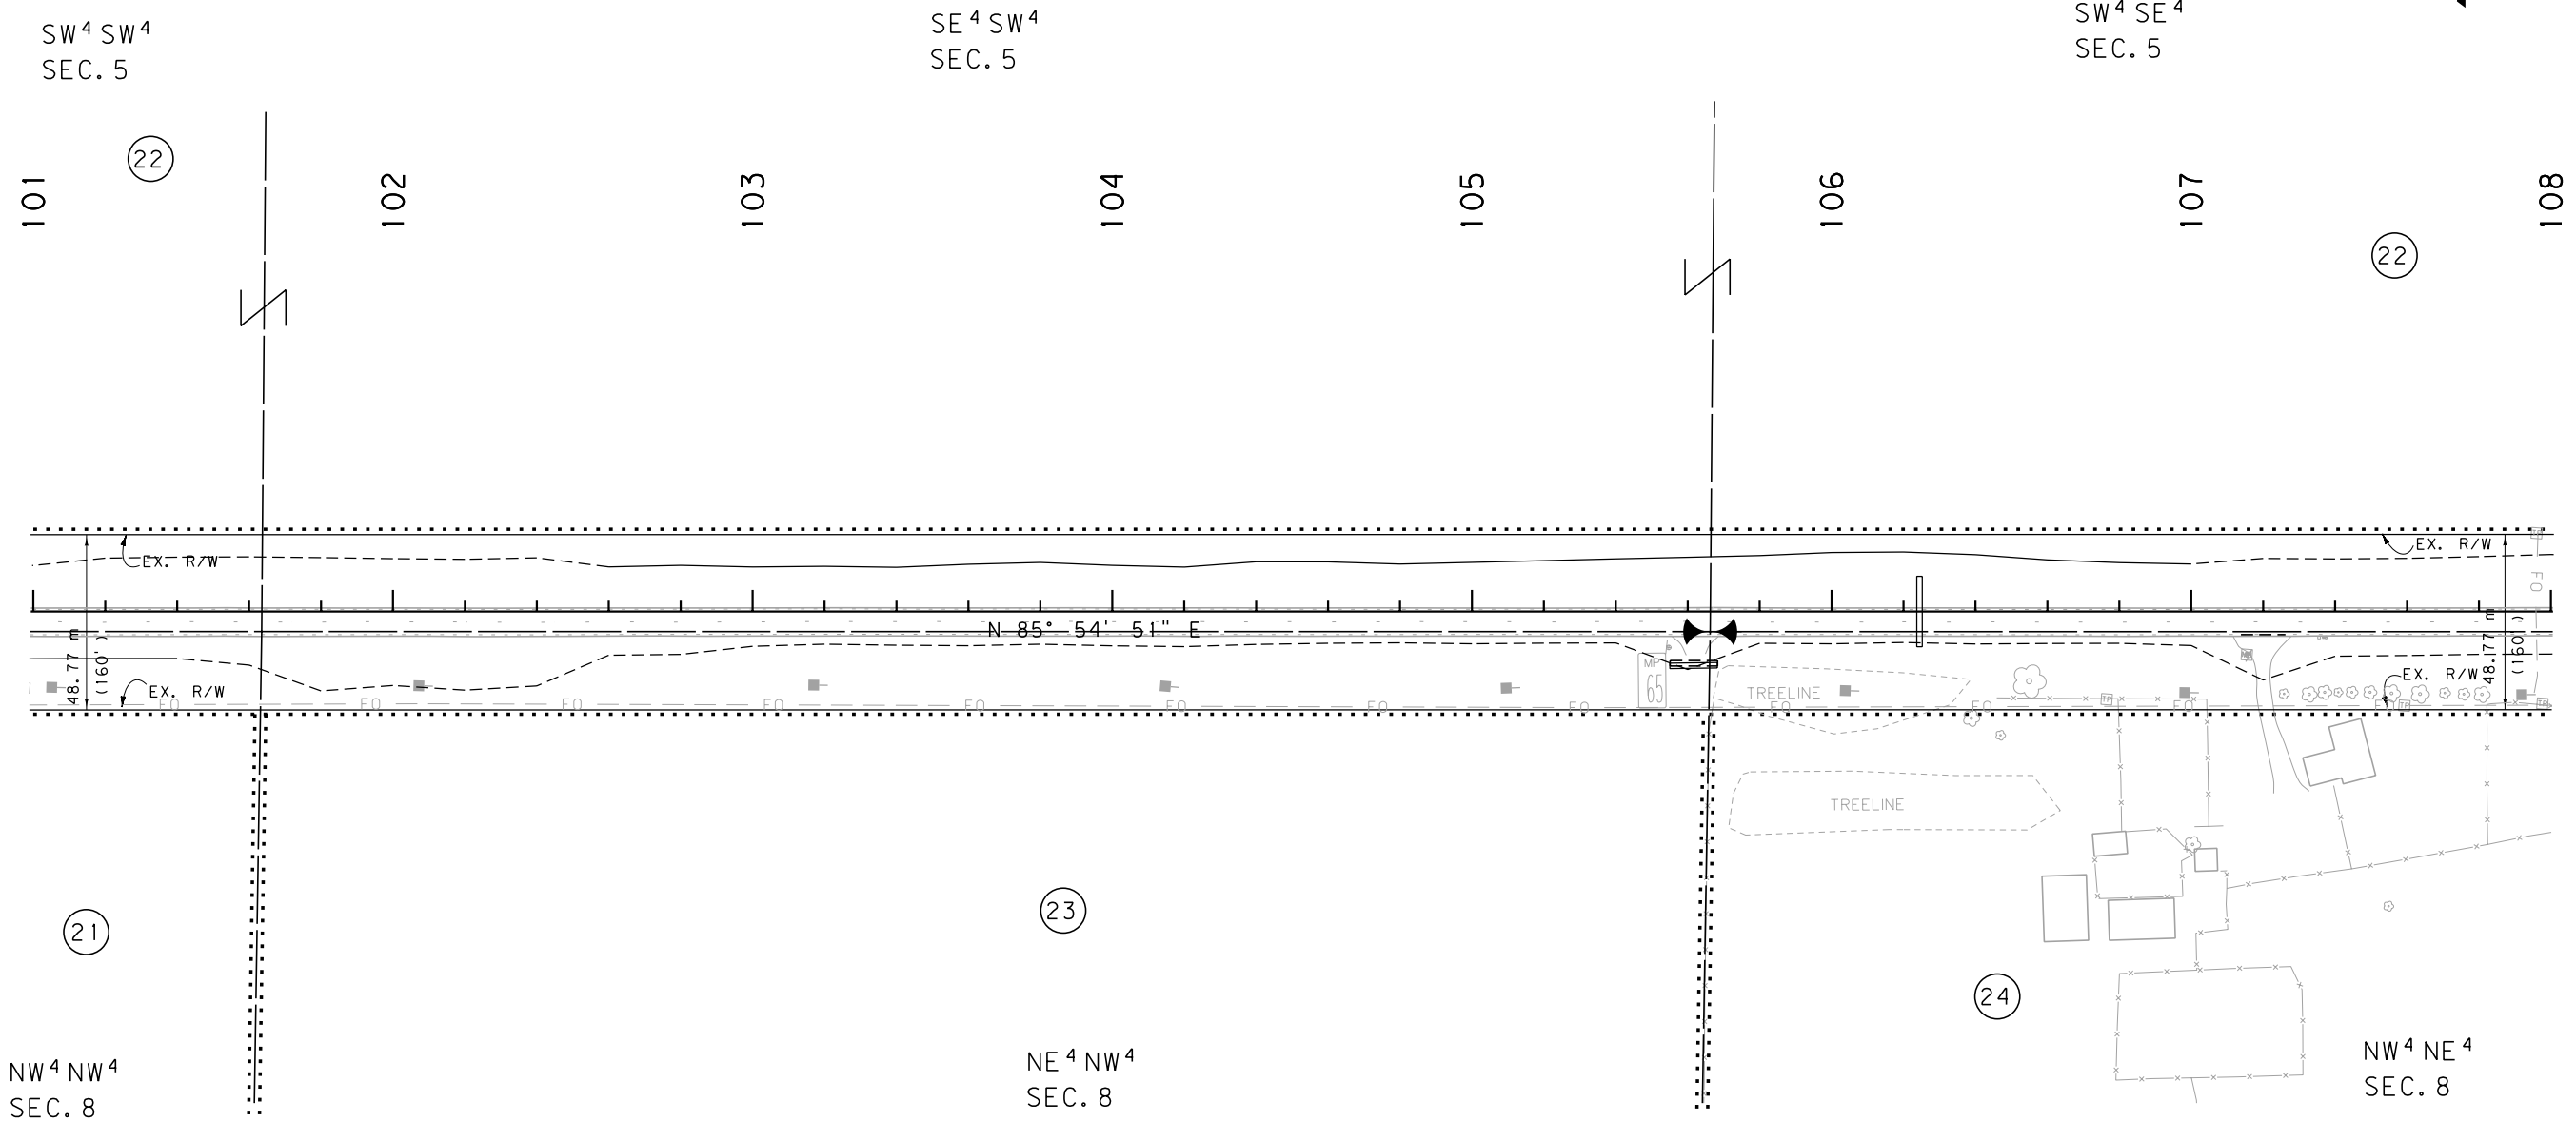

GRID STATE PLANE COORDINATES

THIS IS A STATE PLANE COORDINATE PROJECT.
ALL DIMENSIONS, DISTANCES AND AREAS ON THIS
PROJECT ARE GRID, EXCEPT FOR THE EXISTING
R/W WIDTH, WHICH IS RECORD. THE COMBINATION
SCALE FACTOR IS 0.99935856

- NOTES:
1. ALL MEASUREMENTS ARE METRIC EXCEPT AS NOTED
 2. THE PROPOSED R/W LINE WHERE A SPIRAL CURVE TRANSITION IS USED IS A CHORD RATHER THAN A CONCENTRIC CURVE.
 3. THE ENGLISH AREAS ARE FOR INFORMATIONAL PURPOSES ONLY.
 4. ALL STATIONS AND OFFSETS FOR R/W BREAKS ARE IN REFERENCE TO THE R/W BASELINE.



BACKSLOPE LIMITS INCLUDE ROUNDING	TOP OF CUT
CONSTRUCTION LIMITS:	CUT SECTION
	TOE OF FILL
FHWA/DOT APPROVAL	11-1-01
MAP REVISED	

MONTANA DEPARTMENT OF TRANSPORTATION
RIGHT OF WAY PLAN RICHLAND COUNTY
SCALE 1:1000
0 50M 100M

SEE SHEET NO. 2, 4 FOR OWNERSHIP NAMES, ADDRESSES, AREAS, ETC.

STATE	RIGHT OF WAY ID.	SHEET NO.	TOTAL SHEETS
MONTANA	STPP 51-3(4)60	23	37
PROJECT NUMBER 2151-004			

SIDNEY - WEST

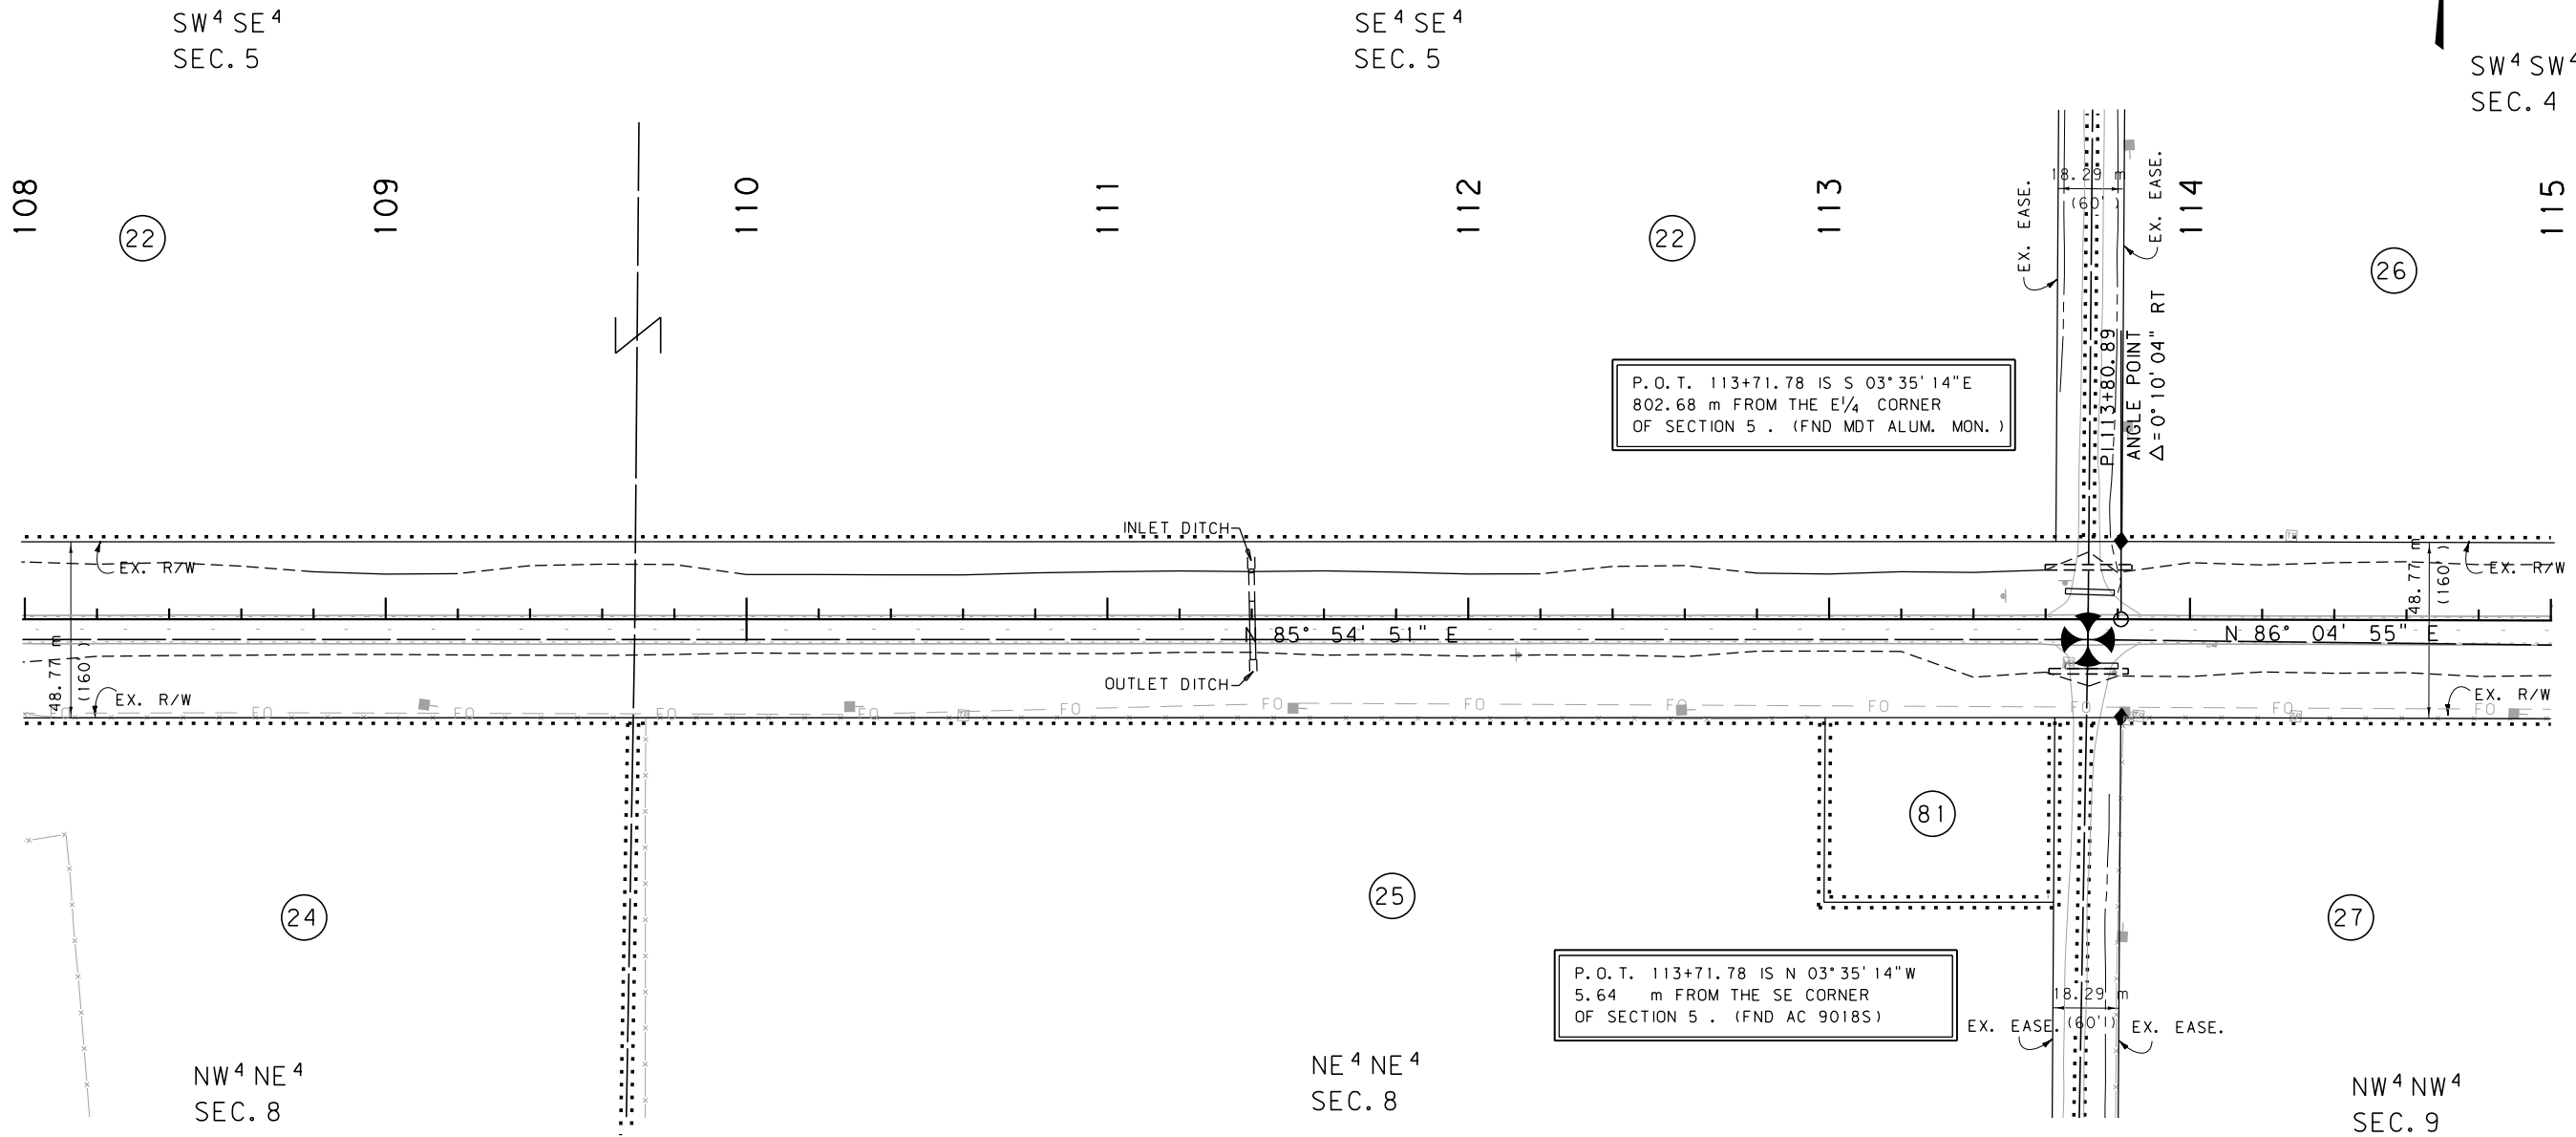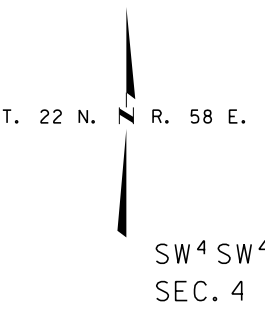

P.O.T. 113+71.78 IS S 03° 35' 14" E
802.68 m FROM THE E 1/4 CORNER
OF SECTION 5. (FND MDT ALUM. MON.)

P.O.T. 113+71.78 IS N 03° 35' 14" W
5.64 m FROM THE SE CORNER
OF SECTION 5. (FND AC 9018S)

GRID STATE PLANE COORDINATES

THIS IS A STATE PLANE COORDINATE PROJECT.
ALL DIMENSIONS, DISTANCES AND AREAS ON THIS
PROJECT ARE GRID, EXCEPT FOR THE EXISTING
R/W WIDTH, WHICH IS RECORD. THE COMBINATION
SCALE FACTOR IS 0.99935856

- NOTES:
1. ALL MEASUREMENTS ARE METRIC EXCEPT AS NOTED
 2. THE PROPOSED R/W LINE WHERE A SPIRAL CURVE TRANSITION IS USED IS A CHORD RATHER THAN A CONCENTRIC CURVE.
 3. THE ENGLISH AREAS ARE FOR INFORMATIONAL PURPOSES ONLY.
 4. ALL STATIONS AND OFFSETS FOR R/W BREAKS ARE IN REFERENCE TO THE R/W BASELINE.

BACKSLOPE LIMITS INCLUDE ROUNDING	CONSTRUCTION LIMITS:
	CUT SECTION TOE OF FILL
FHWA/DOT APPROVAL	11-1-01
MAP REVISED	

MONTANA DEPARTMENT OF TRANSPORTATION
RIGHT OF WAY PLAN RICHLAND COUNTY
SCALE 1:1000
0 50M 100M

SEE SHEET NO. 2,3 FOR OWNERSHIP NAMES, ADDRESSES, AREAS, ETC.

STATE	RIGHT OF WAY ID.	SHEET NO.	TOTAL SHEETS
MONTANA	STPP 51-3(4)60	24	37
PROJECT NUMBER 2151-004			
SIDNEY - WEST			

T. 28 N. **N** R. 58 E.

SW⁴ SW⁴
SEC. 4

SE 4 SW 4
SEC. 4

SW⁴ SE⁴
SEC. 4

115

116

117

118

119

120

121

122

MINOR
SUBDIVISION
NO. 19

(27)

NW 4 NW 4
SEC. 9

NE 4 NW 4
SEC. 9

29

NW⁴ NE⁴
SEC. 9

GRID STATE PLANE COORDINATES

THIS IS A STATE PLANE COORDINATE PROJECT.
ALL DIMENSIONS, DISTANCES AND AREAS ON THIS
PROJECT ARE GRID, EXCEPT FOR THE EXISTING
R/W WIDTH, WHICH IS RECORD. THE COMBINATION
SCALE FACTOR IS 0.99935856

NOTES: 1. ALL MEASUREMENTS ARE METRIC EXCEPT AS NOTED

2. THE PROPOSED R/W LINE WHERE A SPIRAL CURVE TRANSITION IS USED IS A CHORD RATHER THAN A CONCENTRIC CURVE.

3. THE ENGLISH AREAS ARE FOR INFORMATIONAL PURPOSES ONLY.

4. ALL STATIONS AND OFFSETS FOR R/W BREAKS ARE IN REFERENCE TO THE R/W BASELINE.

BACKSLOPE LIMITS INCLUDE ROUNDING
CONSTRUCTION LIMITS:


The diagram shows a cross-section of a ditch. A horizontal line represents the 'TOP OF CUT'. Below it, a curved line represents the 'DITCH BOTTOM'. To the right of the ditch, a horizontal line represents the 'TOE OF FILL'. A bracket indicates the horizontal distance between the 'TOP OF CUT' and the 'TOE OF FILL'.

FHWA/DOT APPROVAL 11-1-01

MAP REVISED _____



MONTANA
DEPARTMENT OF TRANSPORTATION

RIGHT OF WAY PLAN
RICHLAND COUNTY
SCALE 1:1000

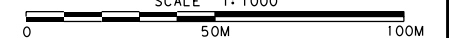

SEE SHEET NO. 2,3 FOR OWNERSHIP NAMES, ADDRESSES, AREAS, ETC.

STATE	RIGHT OF WAY ID.	SHEET	TOTAL
		NO.	SHEETS
MONTANA	STPP 51-3(4)60	25	37
PROJECT NUMBER 2151-004			
SIDNEY - WEST			

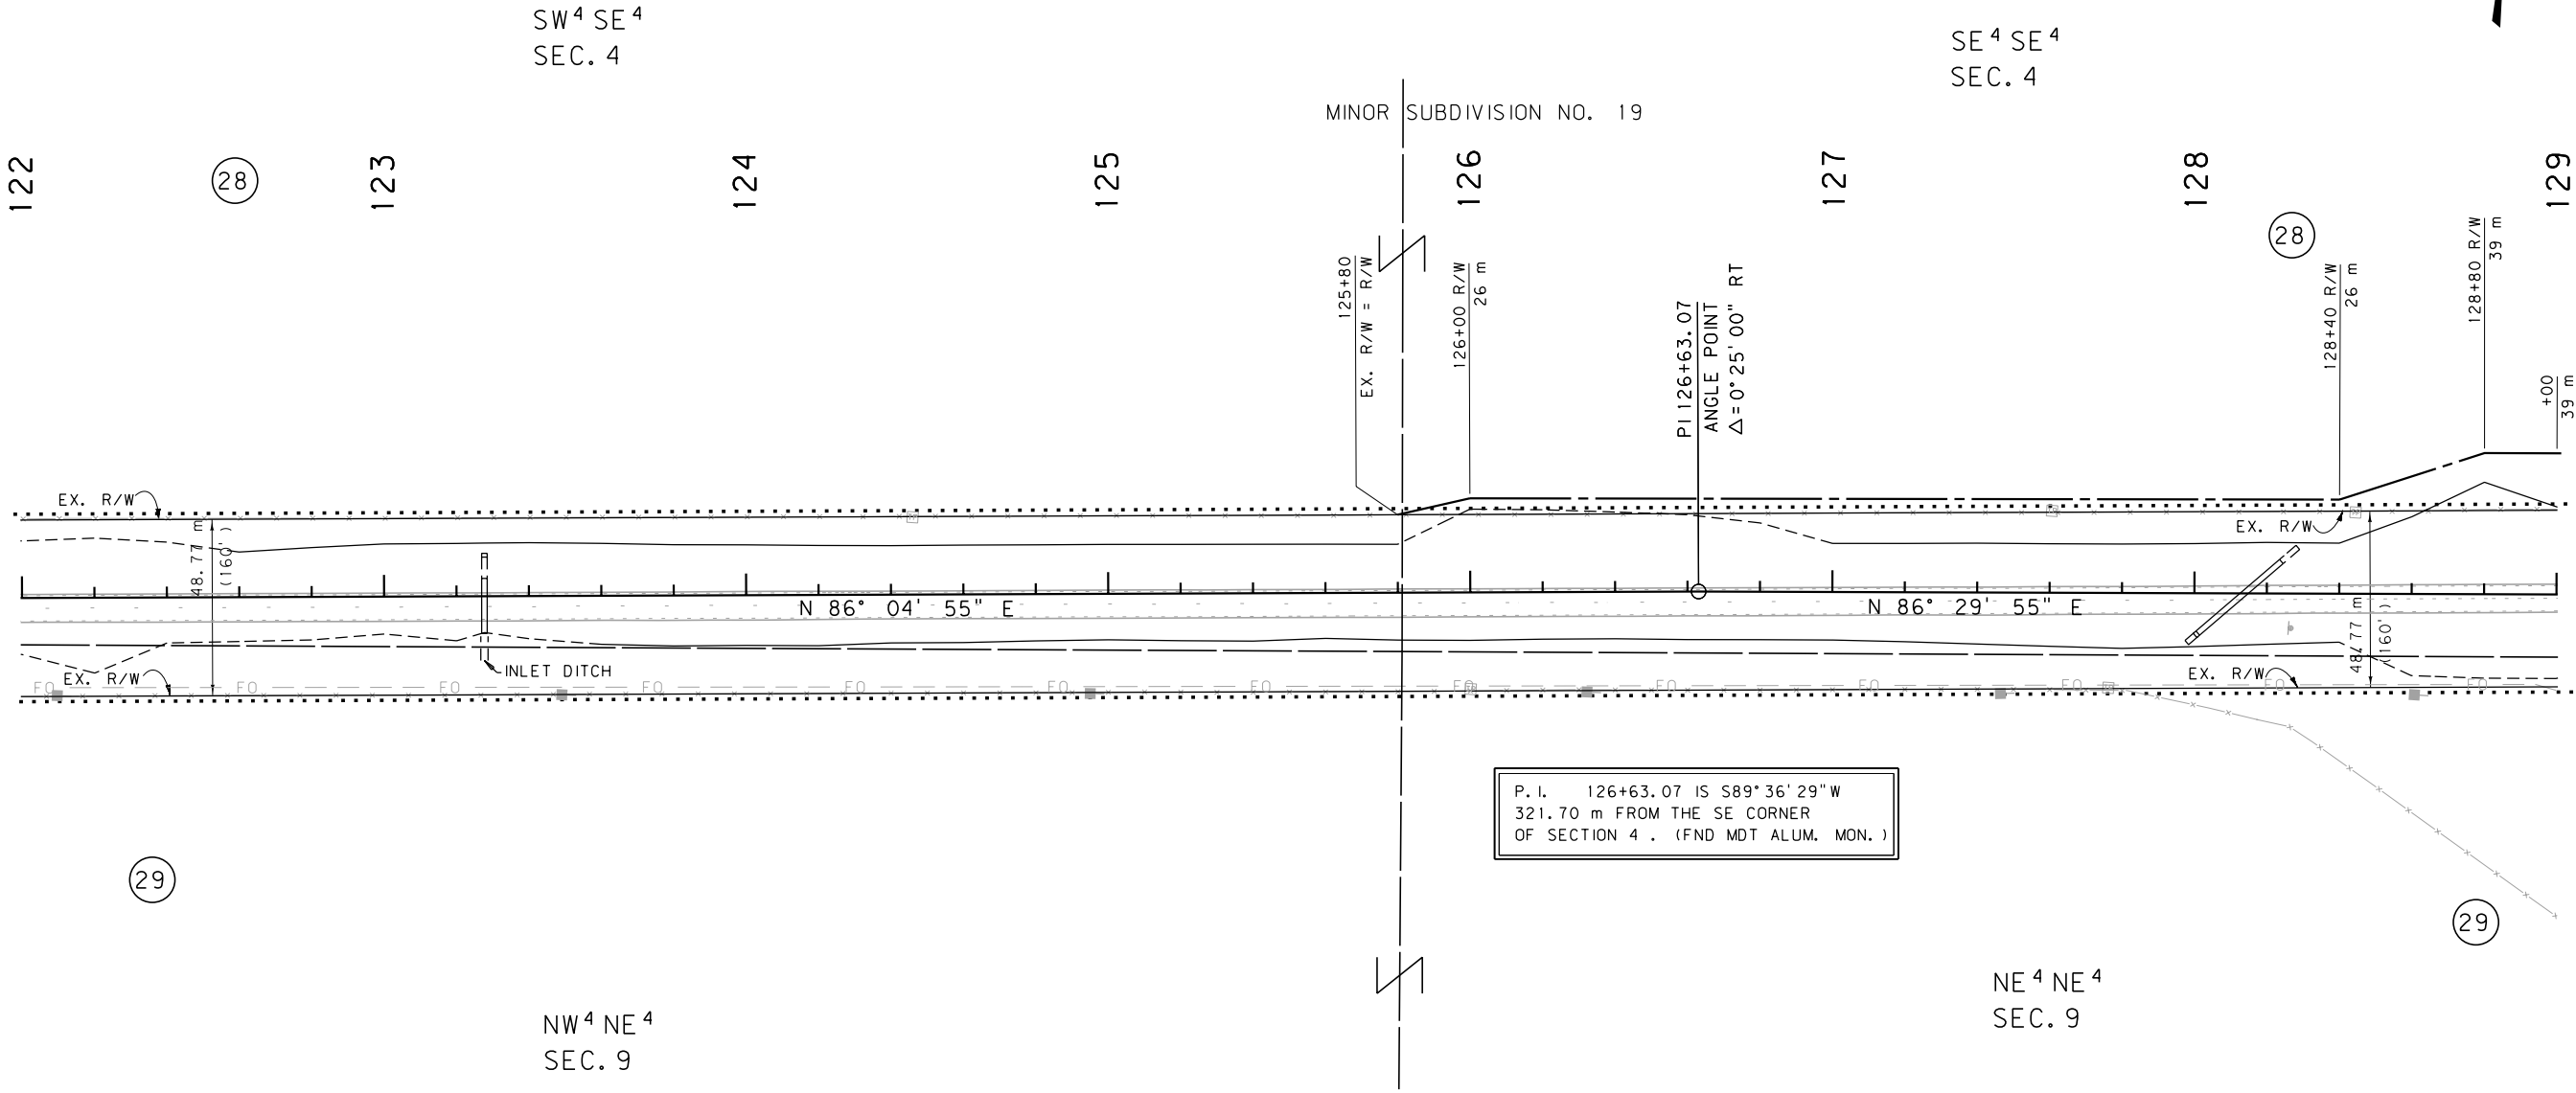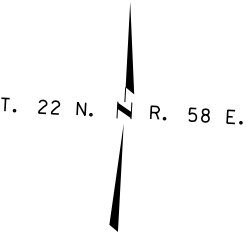

P.I. 126+63.07 IS S89° 36' 29" W
321.70 m FROM THE SE CORNER
OF SECTION 4. (FND MDT ALUM. MON.)

GRID STATE PLANE COORDINATES

THIS IS A STATE PLANE COORDINATE PROJECT.
ALL DIMENSIONS, DISTANCES AND AREAS ON THIS
PROJECT ARE GRID, EXCEPT FOR THE EXISTING
R/W WIDTH, WHICH IS RECORD. THE COMBINATION
SCALE FACTOR IS 0.99935856

- NOTES:
1. ALL MEASUREMENTS ARE METRIC EXCEPT AS NOTED
 2. THE PROPOSED R/W LINE WHERE A SPIRAL CURVE TRANSITION IS USED IS A CHORD RATHER THAN A CONCENTRIC CURVE.
 3. THE ENGLISH AREAS ARE FOR INFORMATIONAL PURPOSES ONLY.
 4. ALL STATIONS AND OFFSETS FOR R/W BREAKS ARE IN REFERENCE TO THE R/W BASELINE.

BACKSLOPE LIMITS INCLUDE ROUNDING	
CONSTRUCTION LIMITS:	
FHWA/DOT APPROVAL	11-1-01
MAP REVISED	12-23-03

MONTANA
DEPARTMENT OF TRANSPORTATION



RIGHT OF WAY PLAN
RICHLAND COUNTY

SCALE 1:1000

SEE SHEET NO. 2,3 FOR OWNERSHIP NAMES, ADDRESSES, AREAS, ETC.

STATE	RIGHT OF WAY ID.	SHEET NO.	TOTAL SHEETS
MONTANA	STPP 51-3(4)60	26	37
PROJECT NUMBER 2151-004			

SIDNEY - WEST

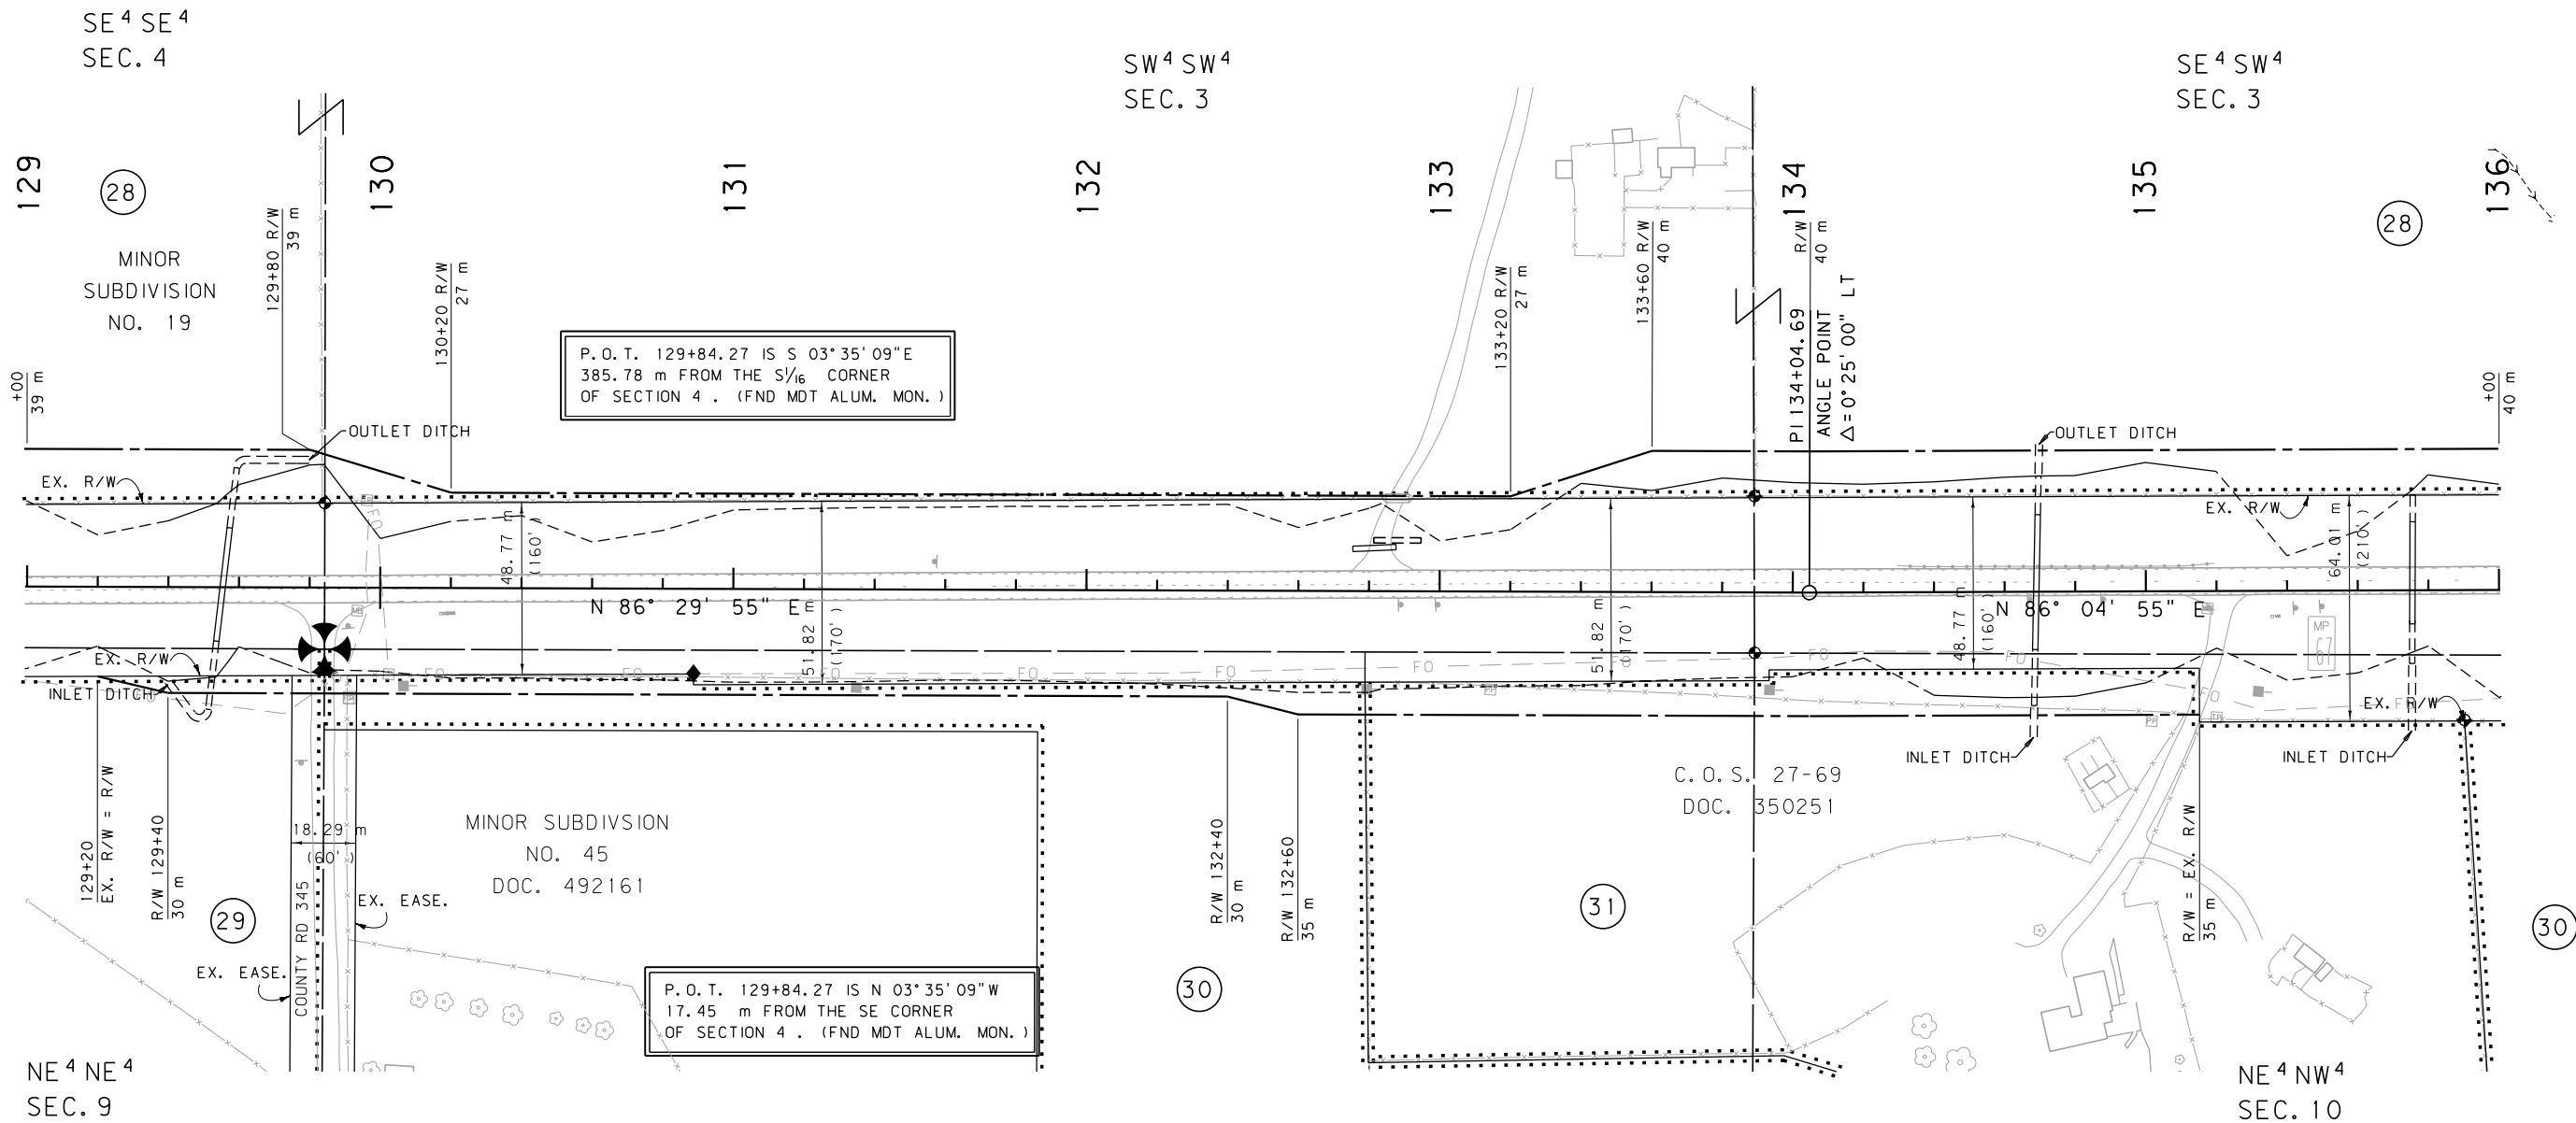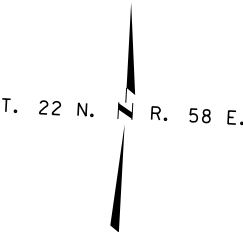

GRID STATE PLANE COORDINATES


THIS IS A STATE PLANE COORDINATE PROJECT.
ALL DIMENSIONS, DISTANCES AND AREAS ON THIS
PROJECT ARE GRID, EXCEPT FOR THE EXISTING
R/W WIDTH, WHICH IS RECORD. THE COMBINATION
SCALE FACTOR IS 0.99935856

- NOTES: 1. ALL MEASUREMENTS ARE METRIC EXCEPT AS NOTED
2. THE PROPOSED R/W LINE WHERE A SPIRAL CURVE
TRANSITION IS USED IS A CHORD RATHER THAN A
CONCENTRIC CURVE.
3. THE ENGLISH AREAS ARE FOR INFORMATIONAL
PURPOSES ONLY.
4. ALL STATIONS AND OFFSETS FOR R/W BREAKS ARE
IN REFERENCE TO THE R/W BASELINE.

BACKSLOPE LIMITS INCLUDE ROUNDING	TOP OF CUT
CONSTRUCTION LIMITS:	CUT SECTION
	TOE OF FILL
FWHA/DOT APPROVAL	11-1-01
MAP REVISED	8-30-02


MONTANA
DEPARTMENT OF TRANSPORTATION

RIGHT OF WAY PLAN
RICHLAND COUNTY
SCALE 1:1000

 

SEE SHEET NO. 2, 3 FOR OWNERSHIP NAMES, ADDRESSES, AREAS, ETC.

STATE	RIGHT OF WAY ID.	SHEET NO.	TOTAL SHEETS
MONTANA	STPP 51-3(4)60	28	37
PROJECT NUMBER 2151-004			
SIDNEY - WEST			

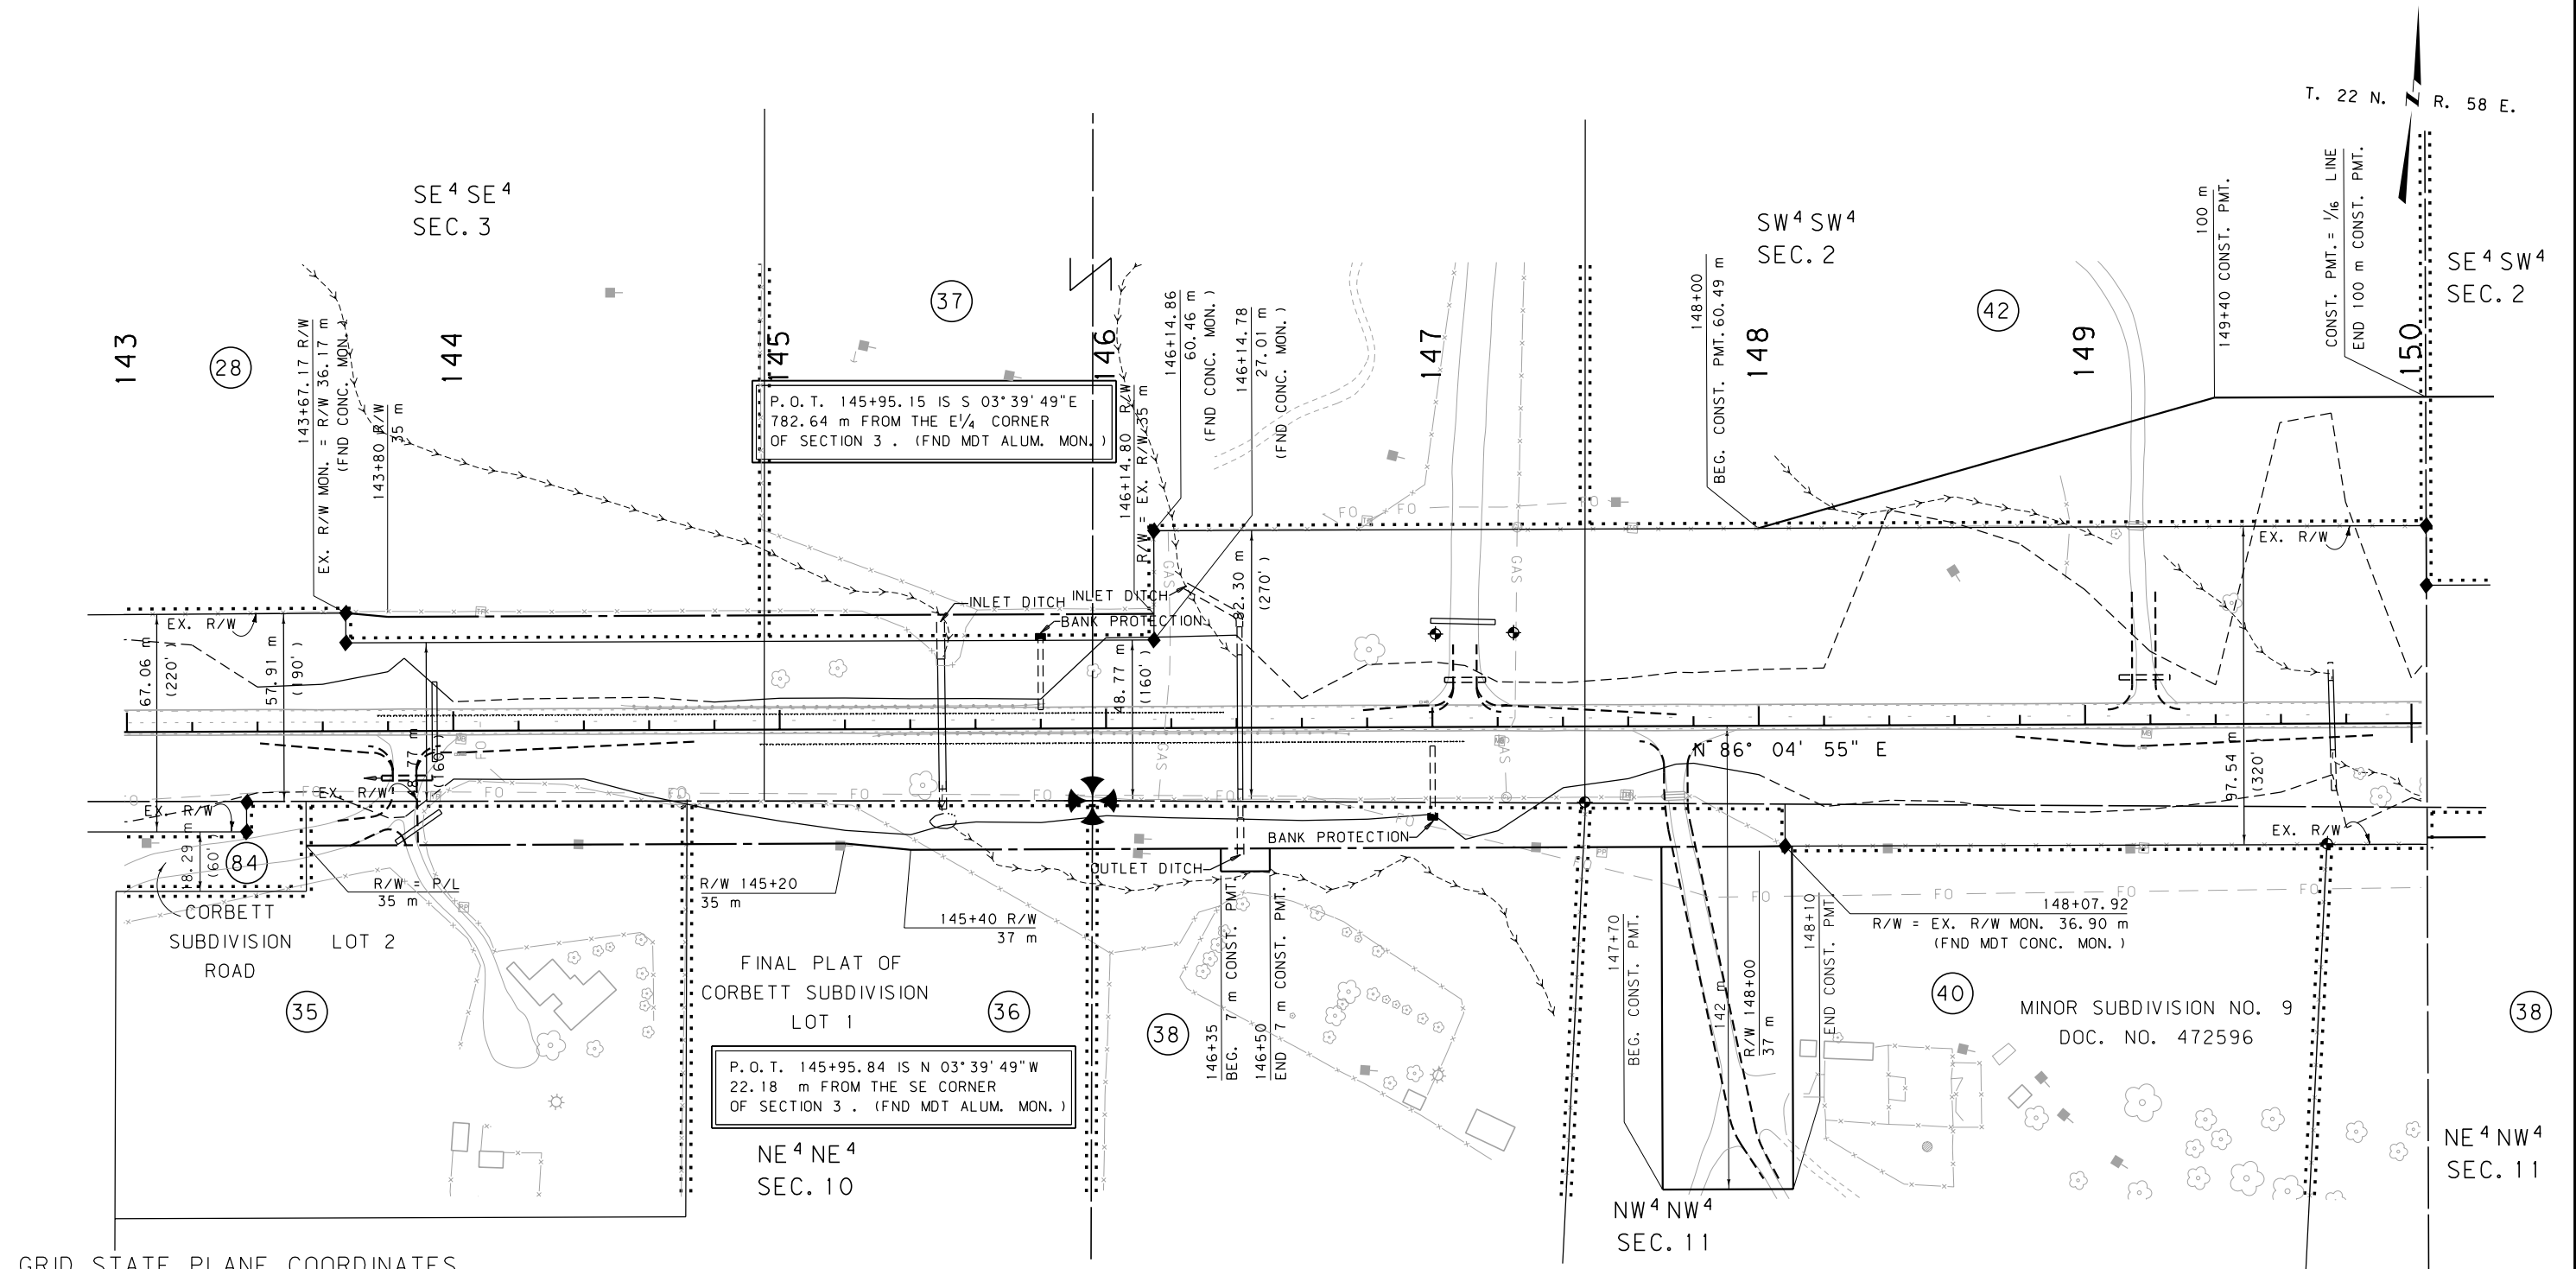

GRID STATE PLANE COORDINATES

THIS IS A STATE PLANE COORDINATE PROJECT.
ALL DIMENSIONS, DISTANCES AND AREAS ON THIS
PROJECT ARE GRID, EXCEPT FOR THE EXISTING
R/W WIDTH, WHICH IS RECORD. THE COMBINATION
SCALE FACTOR IS 0.99935856

- NOTES:
1. ALL MEASUREMENTS ARE METRIC EXCEPT AS NOTED
 2. THE PROPOSED R/W LINE WHERE A SPIRAL CURVE TRANSITION IS USED IS A CHORD RATHER THAN A CONCENTRIC CURVE.
 3. THE ENGLISH AREAS ARE FOR INFORMATIONAL PURPOSES ONLY.
 4. ALL STATIONS AND OFFSETS FOR R/W BREAKS ARE IN REFERENCE TO THE R/W BASELINE.

BACKSLOPE LIMITS INCLUDE ROUNDING	CONSTRUCTION LIMITS:
	CUT SECTION TOE OF FILL
FHWA/DOT APPROVAL	11-1-01
MAP REVISED	7-24-02 9-10-02 9-17-02
	12-04-03

MONTANA
DEPARTMENT OF TRANSPORTATION



RIGHT OF WAY PLAN
RICHLAND COUNTY
SCALE 1:1000

0 50M 100M

SEE SHEET NO. 3 FOR OWNERSHIP NAMES, ADDRESSES, AREAS, ETC.

STATE	RIGHT OF WAY ID.	SHEET NO.	TOTAL SHEETS
MONTANA	STPP 51-3(4)60	29	37
PROJECT NUMBER 2151-004			

SIDNEY - WEST

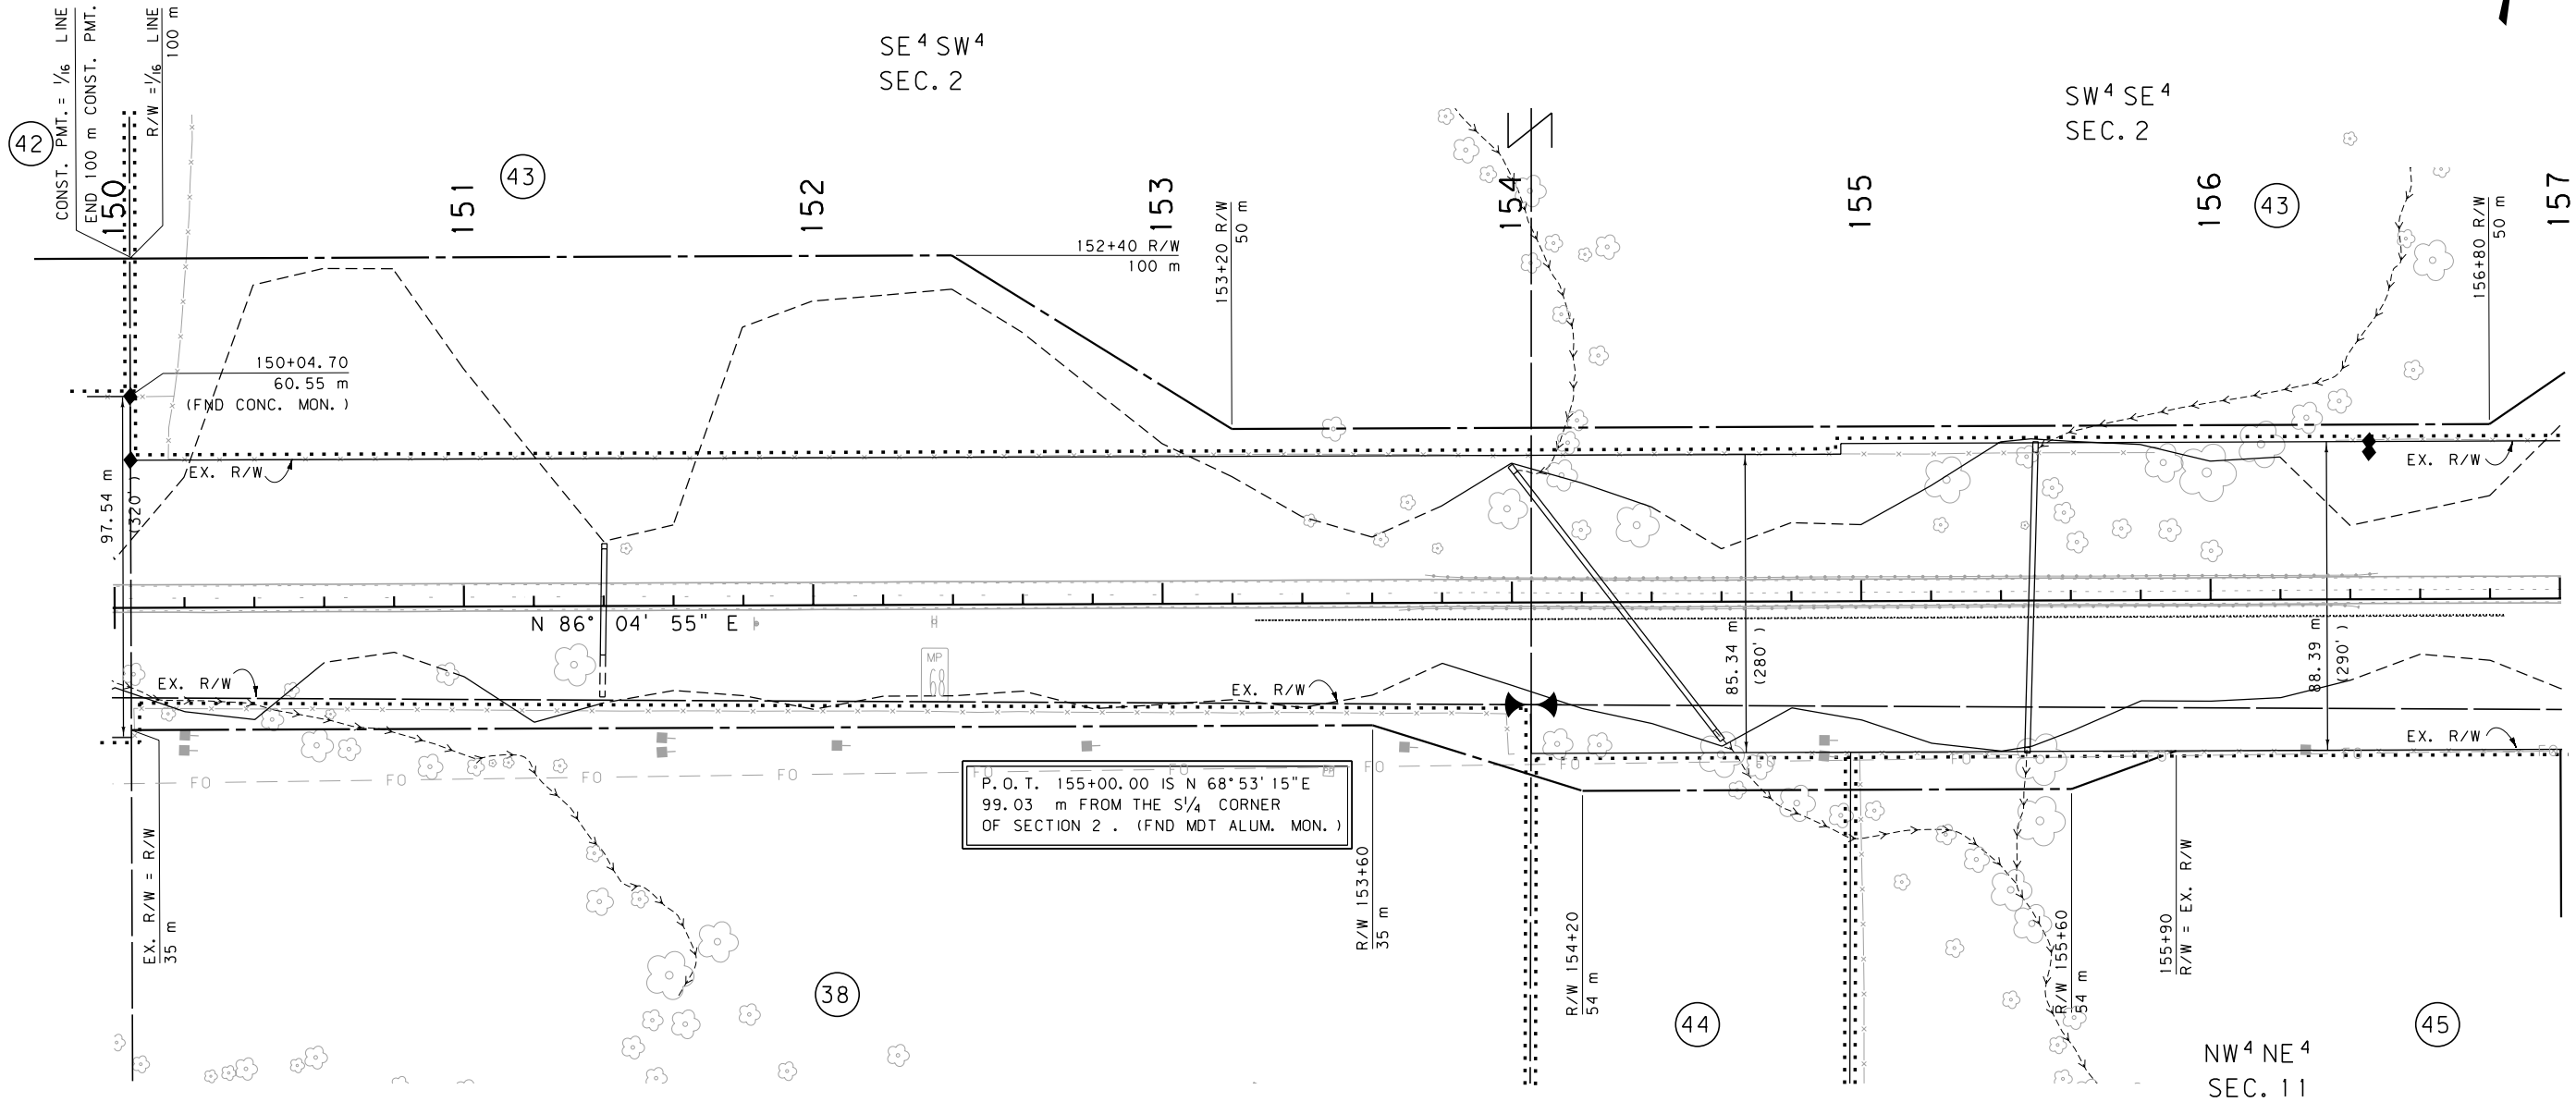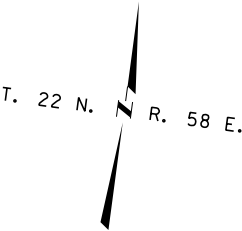

GRID STATE PLANE COORDINATES

THIS IS A STATE PLANE COORDINATE PROJECT.
ALL DIMENSIONS, DISTANCES AND AREAS ON THIS
PROJECT ARE GRID, EXCEPT FOR THE EXISTING
R/W WIDTH, WHICH IS RECORD. THE COMBINATION
SCALE FACTOR IS 0.99935856


NE⁴NW⁴
SEC. 11

- NOTES: 1. ALL MEASUREMENTS ARE METRIC EXCEPT AS NOTED
2. THE PROPOSED R/W LINE WHERE A SPIRAL CURVE TRANSITION IS USED IS A CHORD RATHER THAN A CONCENTRIC CURVE.
3. THE ENGLISH AREAS ARE FOR INFORMATIONAL PURPOSES ONLY.
4. ALL STATIONS AND OFFSETS FOR R/W BREAKS ARE IN REFERENCE TO THE R/W BASELINE.

BACKSLOPE LIMITS INCLUDE ROUNDING	TOP OF CUT
CONSTRUCTION LIMITS:	CUT SECTION
	TOE OF FILL
FHWA/DOT APPROVAL	11-1-01
MAP REVISED	7-24-02 12-04-03


MONTANA
DEPARTMENT OF TRANSPORTATION

RIGHT OF WAY PLAN
RICHLAND COUNTY
SCALE 1:1000

 

SEE SHEET NO. 3 FOR OWNERSHIP NAMES, ADDRESSES, AREAS, ETC.


STATE	RIGHT OF WAY ID.	SHEET NO.	TOTAL SHEETS
MONTANA	STPP 51-3(4)60	30	37
PROJECT NUMBER 2151-004			
SIDNEY - WEST			

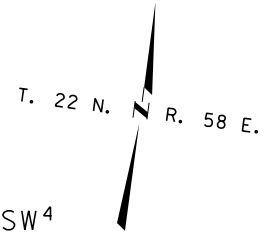

SW⁴ SW⁴
SEC. 1

SE⁴ SE⁴
SEC. 2

SW⁴ SE⁴
SEC. 2

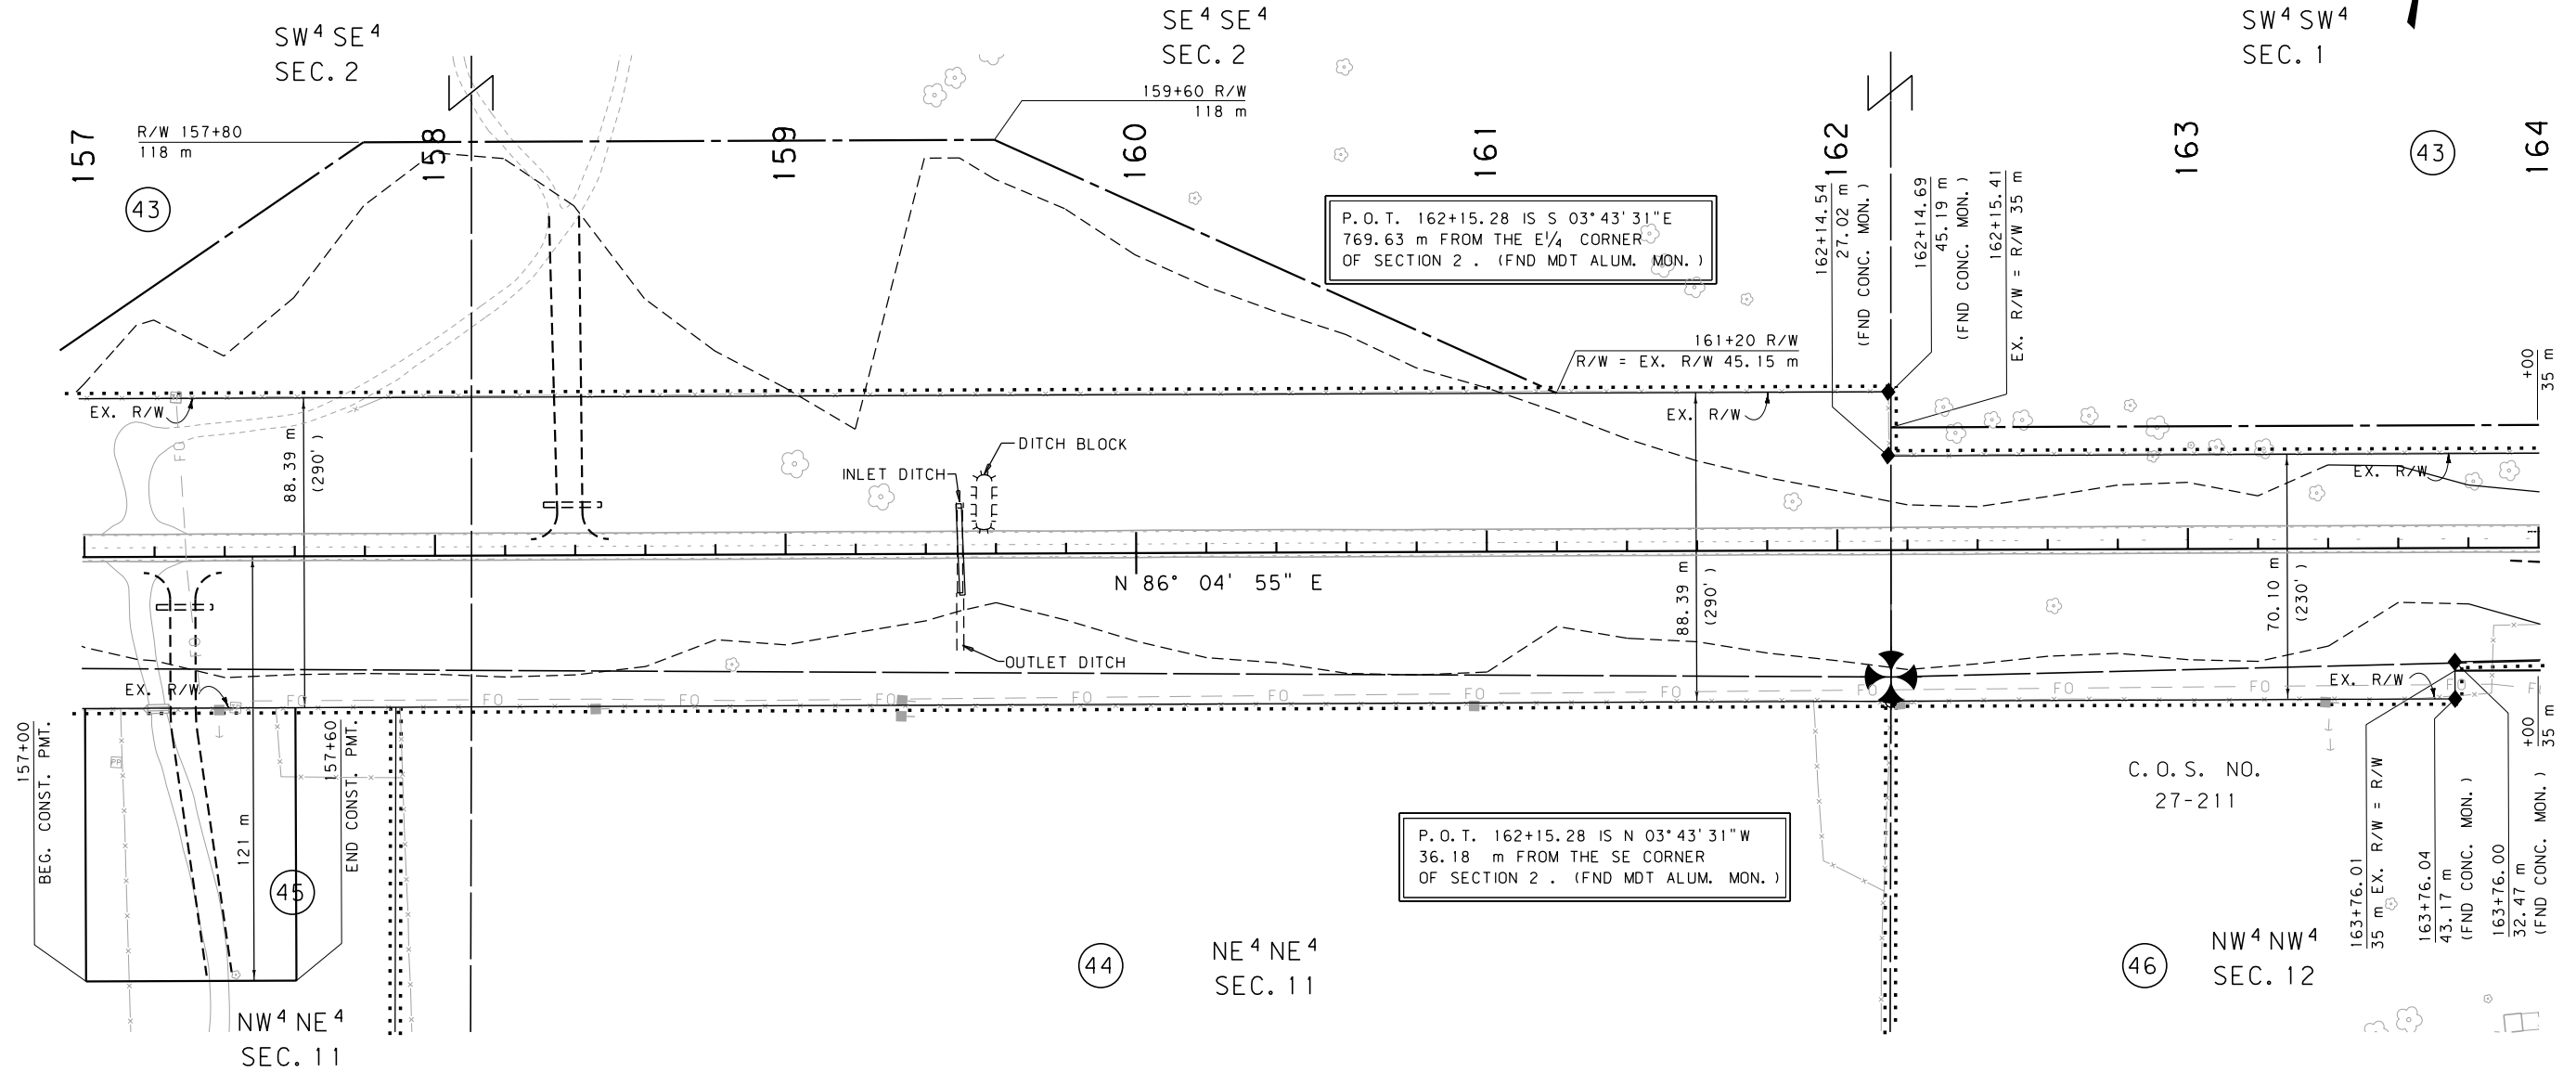

GRID STATE PLANE COORDINATES

THIS IS A STATE PLANE COORDINATE PROJECT.
ALL DIMENSIONS, DISTANCES AND AREAS ON THIS
PROJECT ARE GRID, EXCEPT FOR THE EXISTING
R/W WIDTH, WHICH IS RECORD. THE COMBINATION
SCALE FACTOR IS 0.99935856


- NOTES: 1. ALL MEASUREMENTS ARE METRIC EXCEPT AS NOTED
2. THE PROPOSED R/W LINE WHERE A SPIRAL CURVE TRANSITION IS USED IS A CHORD RATHER THAN A CONCENTRIC CURVE.
3. THE ENGLISH AREAS ARE FOR INFORMATIONAL PURPOSES ONLY.
4. ALL STATIONS AND OFFSETS FOR R/W BREAKS ARE IN REFERENCE TO THE R/W BASELINE.

BACKSLOPE LIMITS INCLUDE ROUNDING	TOP OF CUT
CONSTRUCTION LIMITS:	CUT SECTION
	TOE OF FILL
FHWA/DOT APPROVAL	11-1-01
MAP REVISED	7-24-02

MONTANA DEPARTMENT OF TRANSPORTATION
RIGHT OF WAY PLAN RICHLAND COUNTY
SCALE 1:1000
0 50M 100M

SEE SHEET NO. 3 FOR OWNERSHIP NAMES, ADDRESSES, AREAS, ETC.

STATE	RIGHT OF WAY ID.	SHEET NO.	TOTAL SHEETS
MONTANA	STPP 51-3(4)60	31	37
PROJECT NUMBER 2151-004			
SIDNEY - WEST			

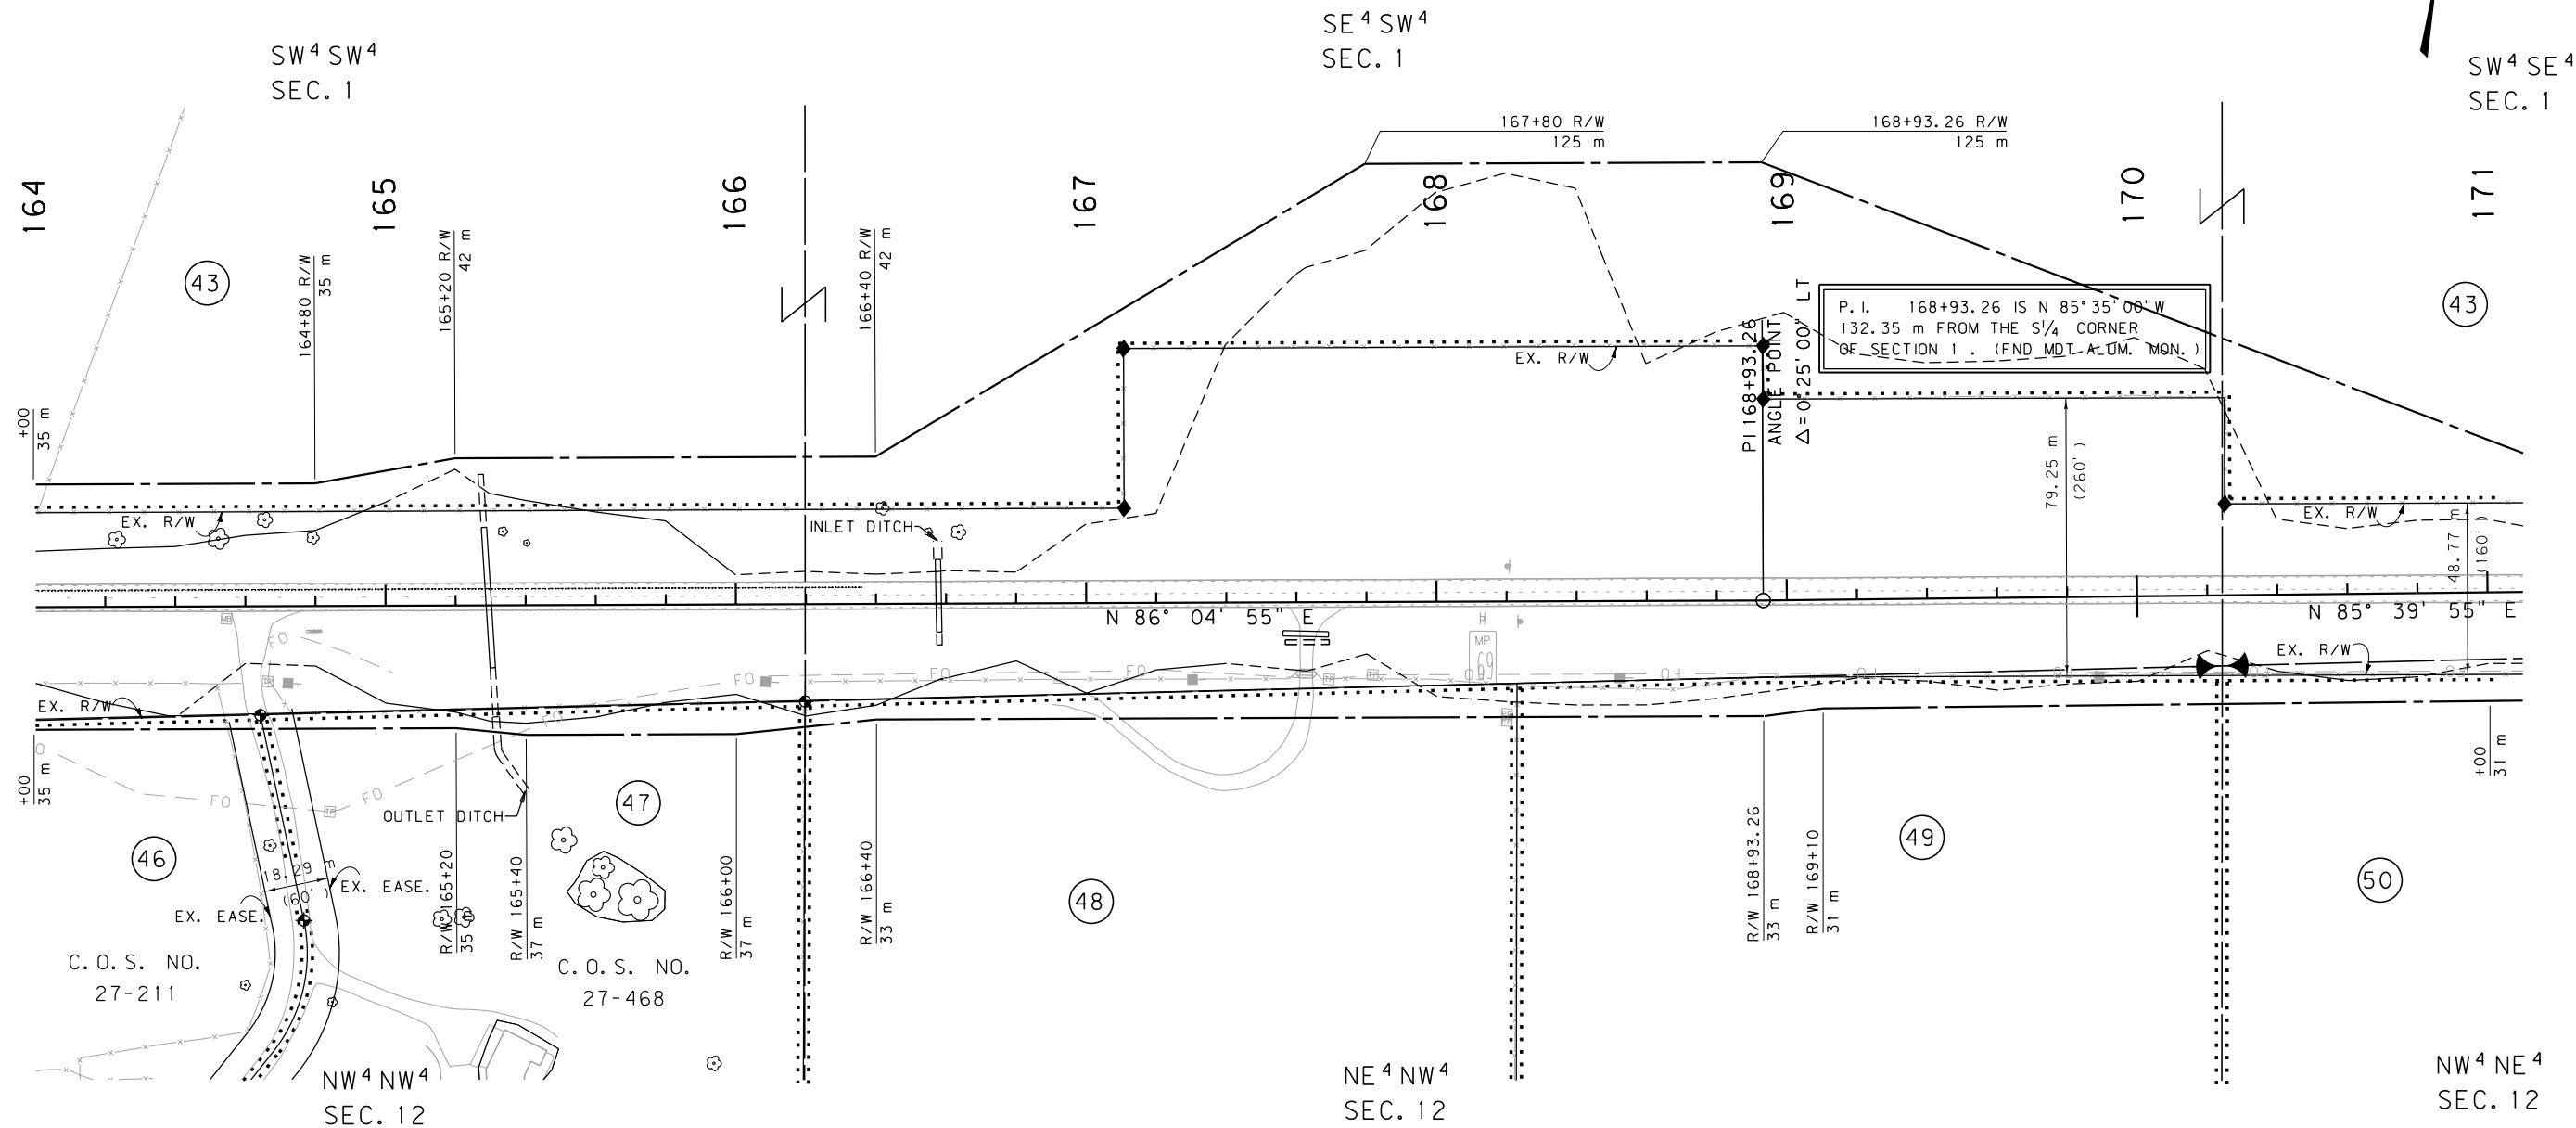

GRID STATE PLANE COORDINATES

THIS IS A STATE PLANE COORDINATE PROJECT.
ALL DIMENSIONS, DISTANCES AND AREAS ON THIS
PROJECT ARE GRID, EXCEPT FOR THE EXISTING
R/W WIDTH, WHICH IS RECORD. THE COMBINATION
SCALE FACTOR IS 0.99935856

- NOTES:
1. ALL MEASUREMENTS ARE METRIC EXCEPT AS NOTED
 2. THE PROPOSED R/W LINE WHERE A SPIRAL CURVE TRANSITION IS USED IS A CHORD RATHER THAN A CONCENTRIC CURVE.
 3. THE ENGLISH AREAS ARE FOR INFORMATIONAL PURPOSES ONLY.
 4. ALL STATIONS AND OFFSETS FOR R/W BREAKS ARE IN REFERENCE TO THE R/W BASELINE.



BACKSLOPE LIMITS INCLUDE ROUNDING	CONSTRUCTION LIMITS:
	CUT SECTION TOE OF FILL
FHWA/DOT APPROVAL	11-1-01
MAP REVISED	

MONTANA DEPARTMENT OF TRANSPORTATION
RIGHT OF WAY PLAN RICHLAND COUNTY
SCALE 1:1000
0 50M 100M

SEE SHEET NO. 3 FOR OWNERSHIP NAMES, ADDRESSES, AREAS, ETC.

STATE	RIGHT OF WAY ID.	SHEET NO.	TOTAL SHEETS
MONTANA	STPP 51-3(4)60	32	37
PROJECT NUMBER 2151-004			

SIDNEY - WEST

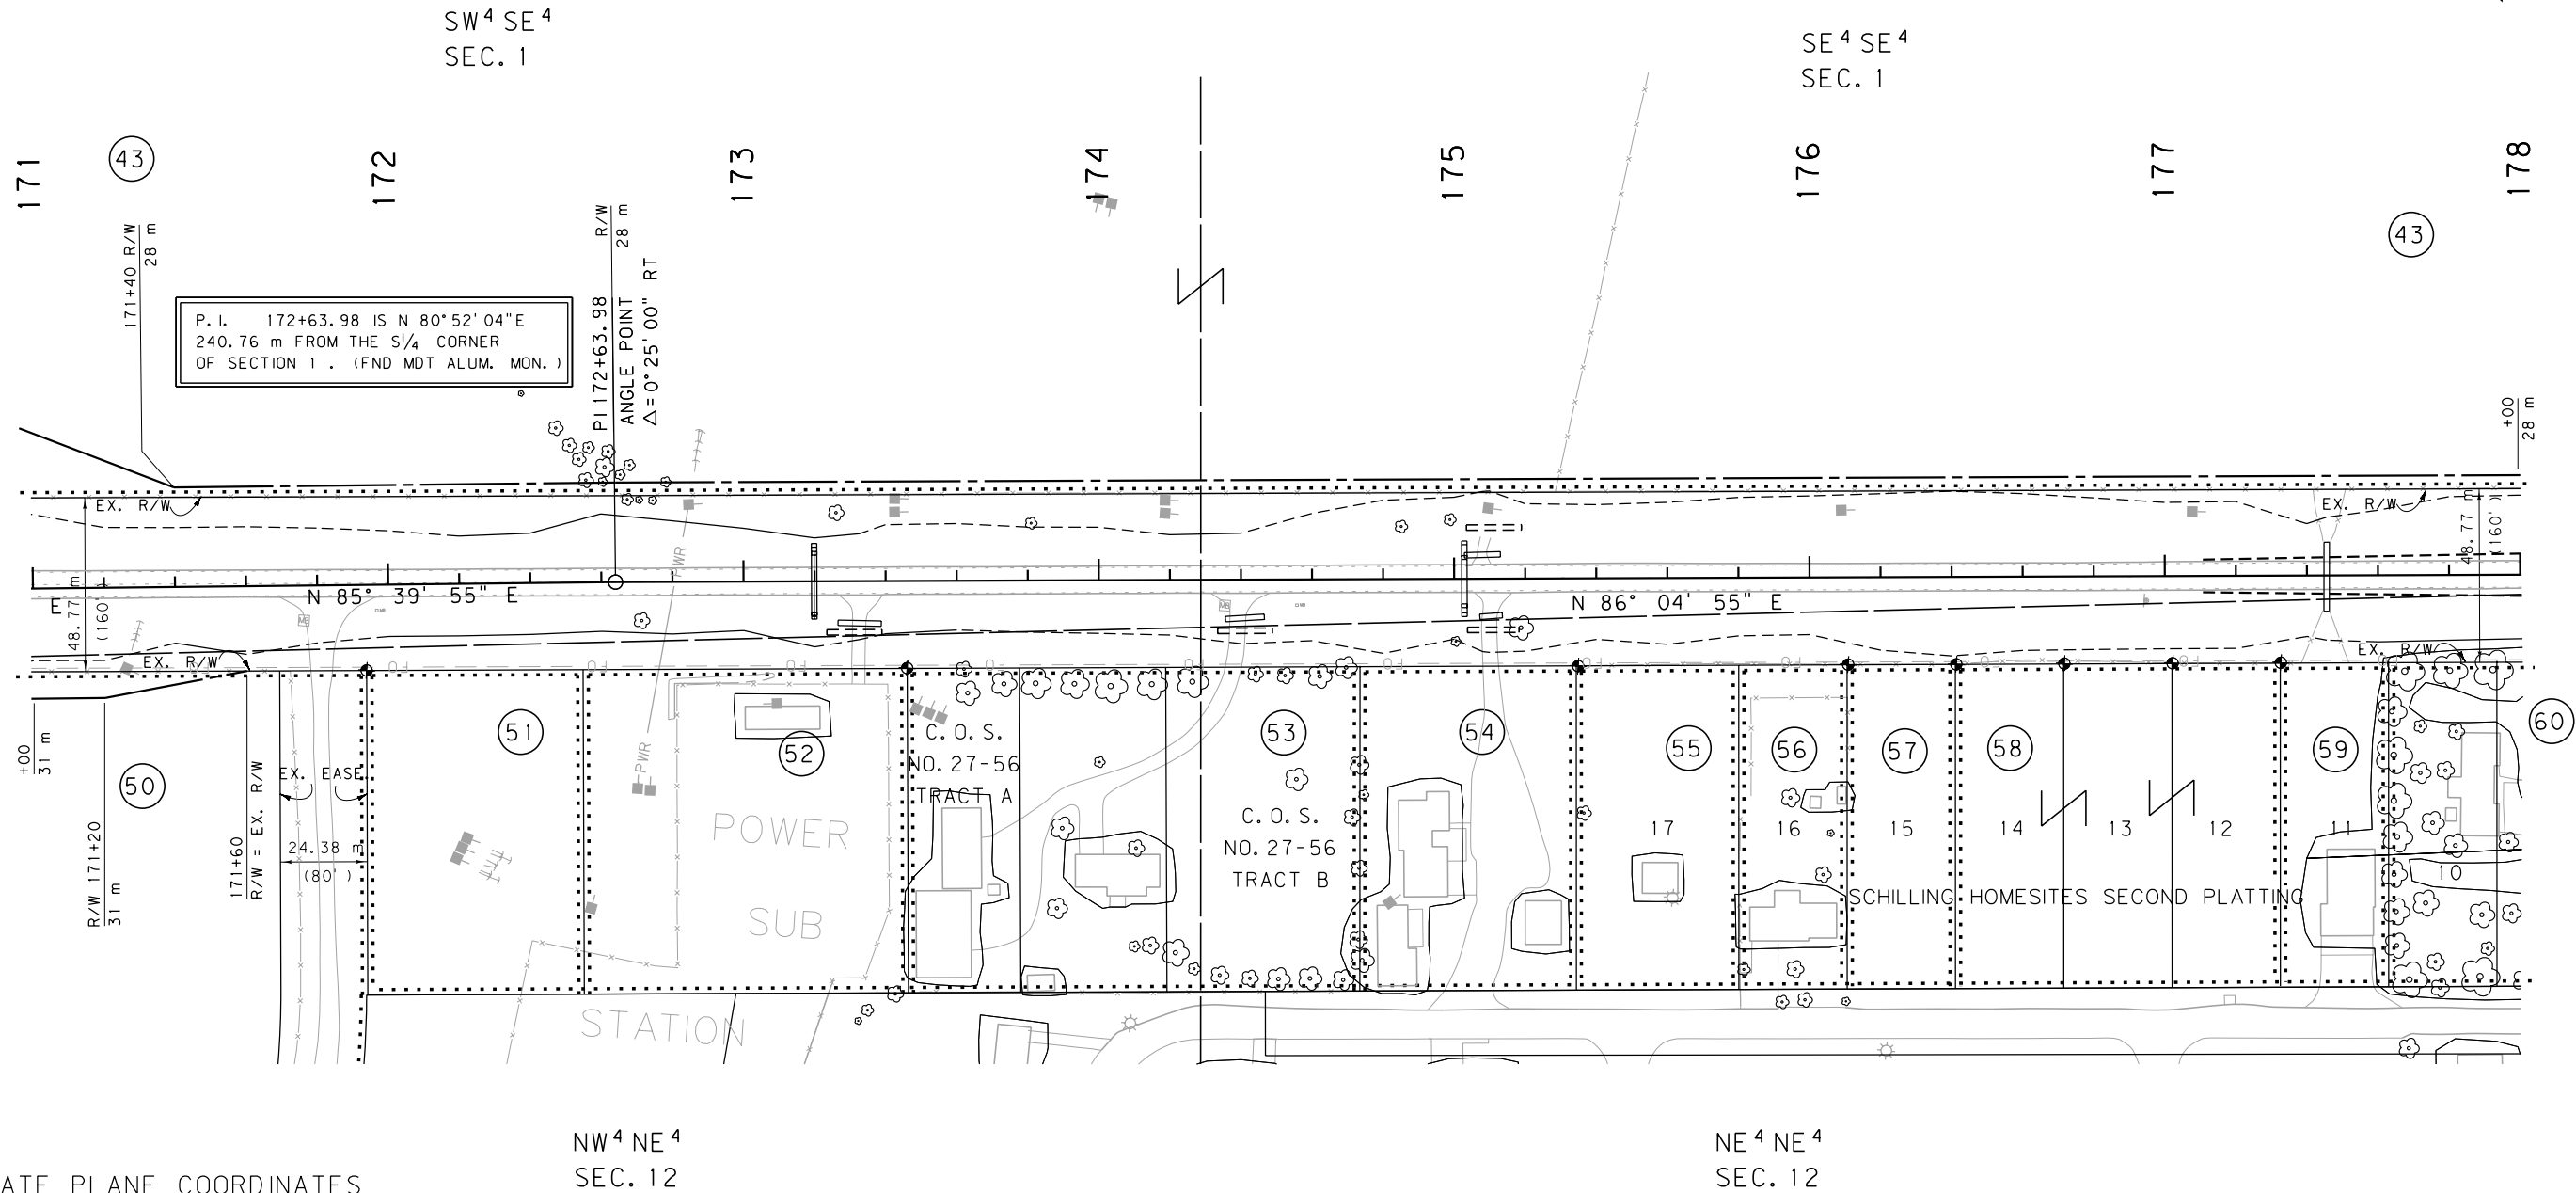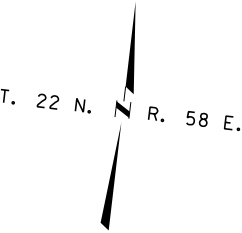

GRID STATE PLANE COORDINATES


THIS IS A STATE PLANE COORDINATE PROJECT.
ALL DIMENSIONS, DISTANCES AND AREAS ON THIS
PROJECT ARE GRID, EXCEPT FOR THE EXISTING
R/W WIDTH, WHICH IS RECORD. THE COMBINATION
SCALE FACTOR IS 0.99935856

- NOTES: 1. ALL MEASUREMENTS ARE METRIC EXCEPT AS NOTED
2. THE PROPOSED R/W LINE WHERE A SPIRAL CURVE TRANSITION IS USED IS A CHORD RATHER THAN A CONCENTRIC CURVE.
3. THE ENGLISH AREAS ARE FOR INFORMATIONAL PURPOSES ONLY.
4. ALL STATIONS AND OFFSETS FOR R/W BREAKS ARE IN REFERENCE TO THE R/W BASELINE.

BACKSLOPE LIMITS INCLUDE ROUNDING	TOP OF CUT
CONSTRUCTION LIMITS:	CUT SECTION
	TOE OF FILL
FHWA/DOT APPROVAL	11-1-01
MAP REVISED	


MONTANA
DEPARTMENT OF TRANSPORTATION

RIGHT OF WAY PLAN
RICHLAND COUNTY
SCALE 1:1000

 



SEE SHEET NO. 3, 4 FOR OWNERSHIP NAMES, ADDRESSES, AREAS, ETC.

STATE	RIGHT OF WAY ID.	SHEET NO.	TOTAL SHEETS
MONTANA	STPP 51-3(4)60	33	37
PROJECT NUMBER 2151-004			
SIDNEY - WEST			

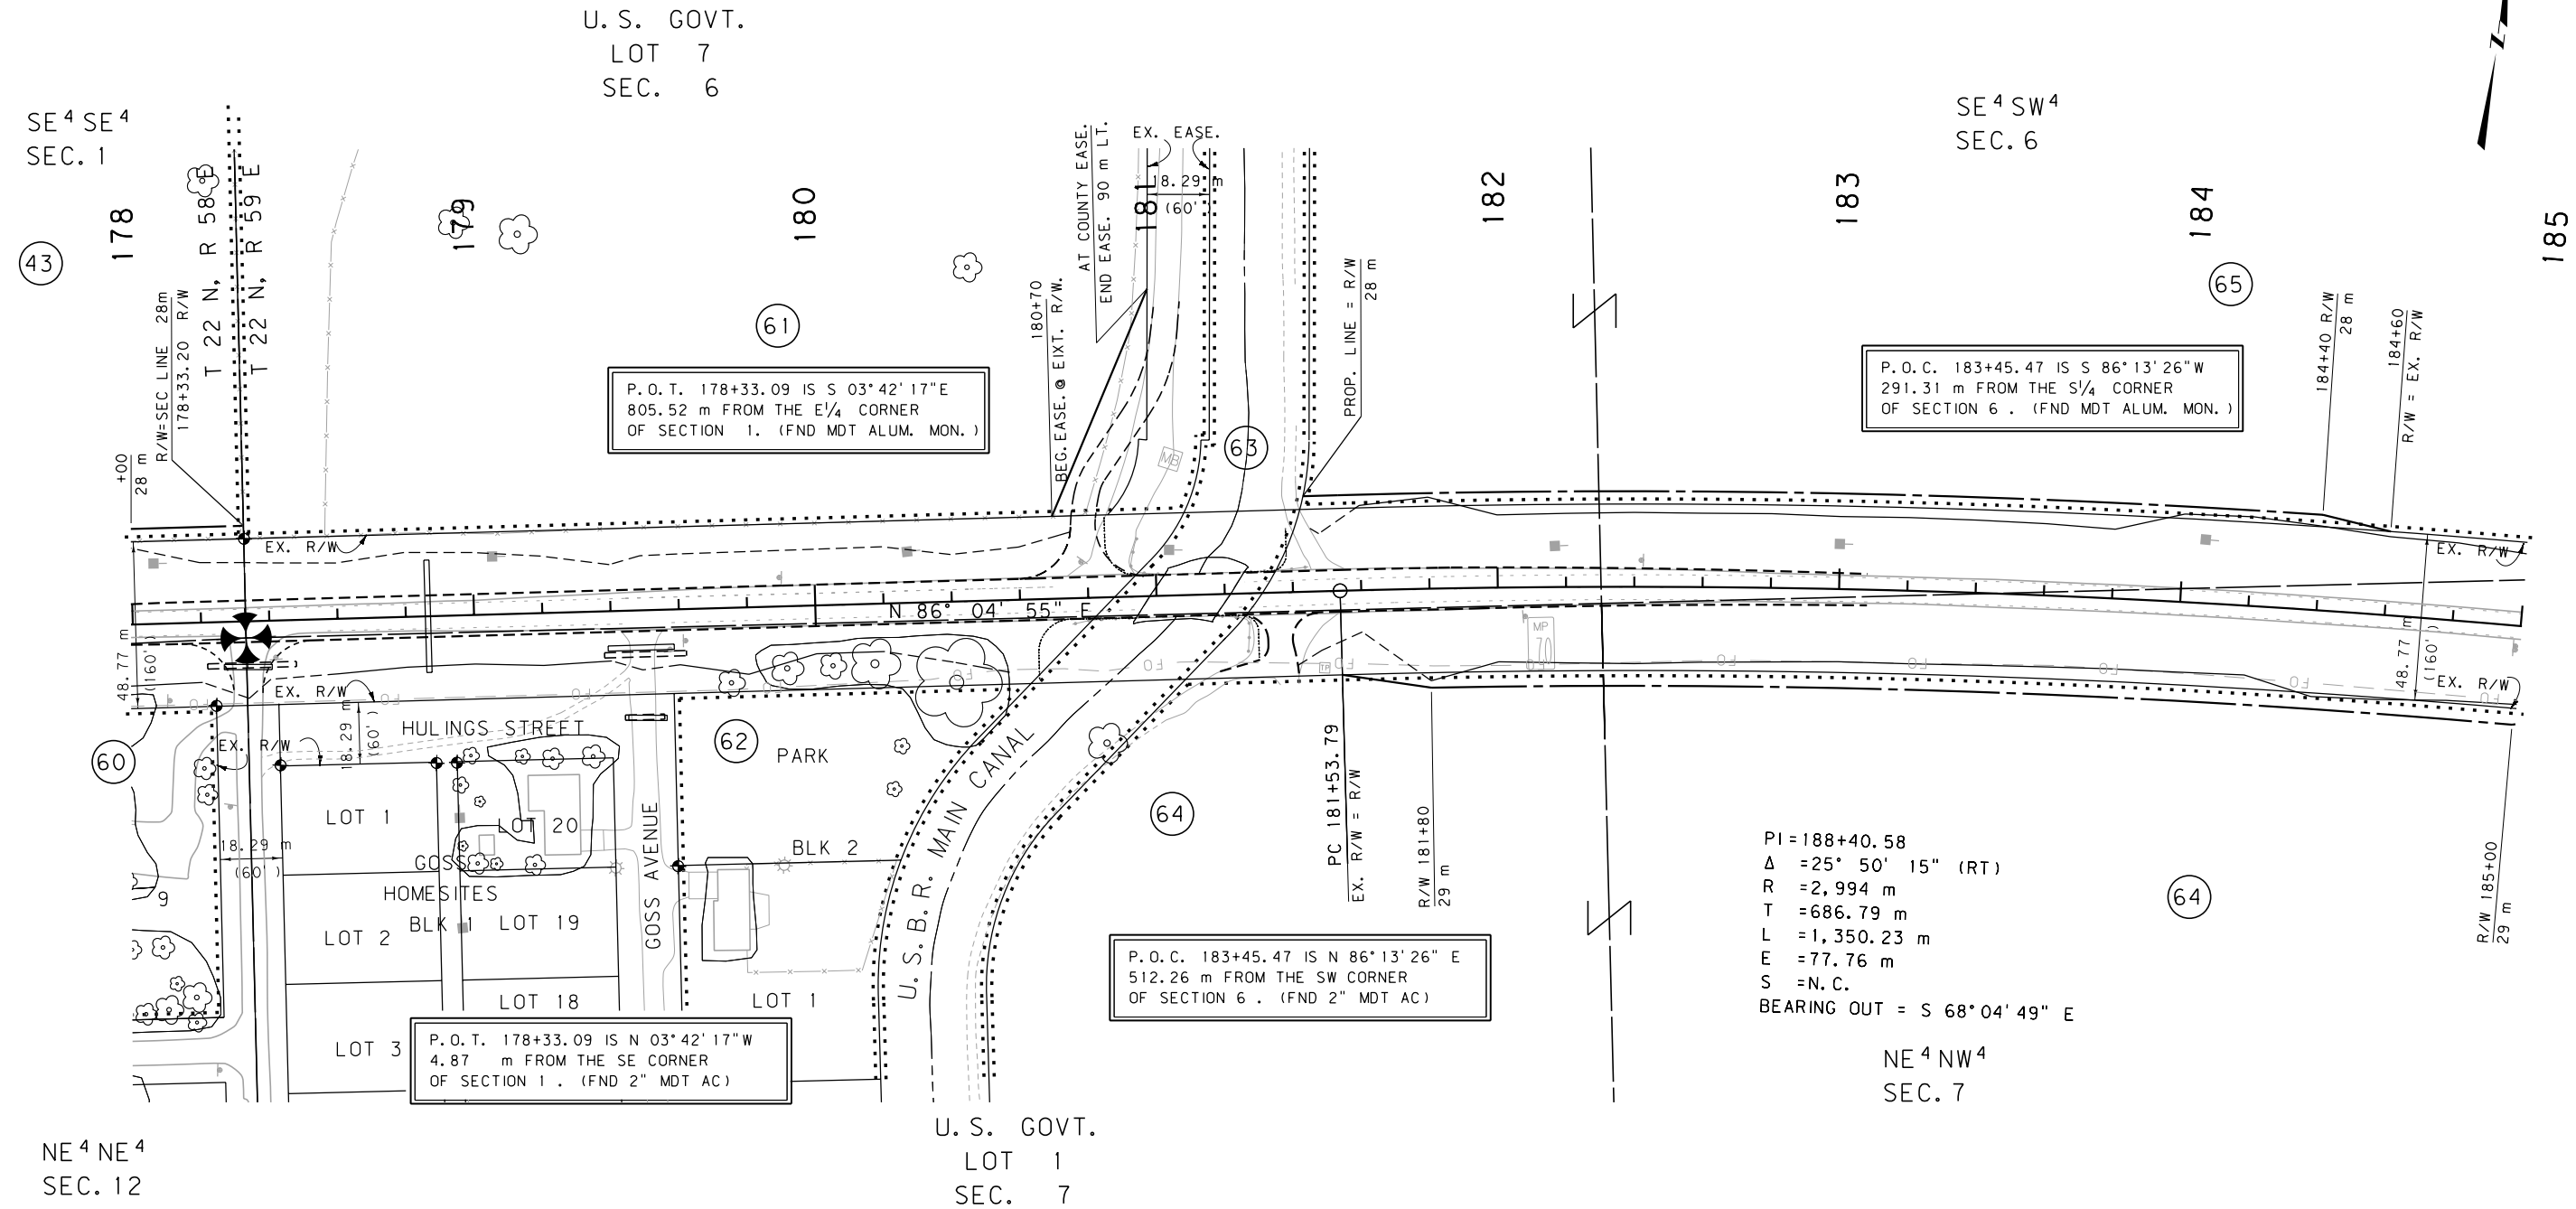

SEE SHEET NO. 4 FOR OWNERSHIP NAMES, ADDRESSES, AREAS, ETC.

STATE	RIGHT OF WAY ID.	SHEET NO.	TOTAL SHEETS
MONTANA	STPP 51-3(4)60	34	37
PROJECT NUMBER 2151-004			
SIDNEY - WEST			

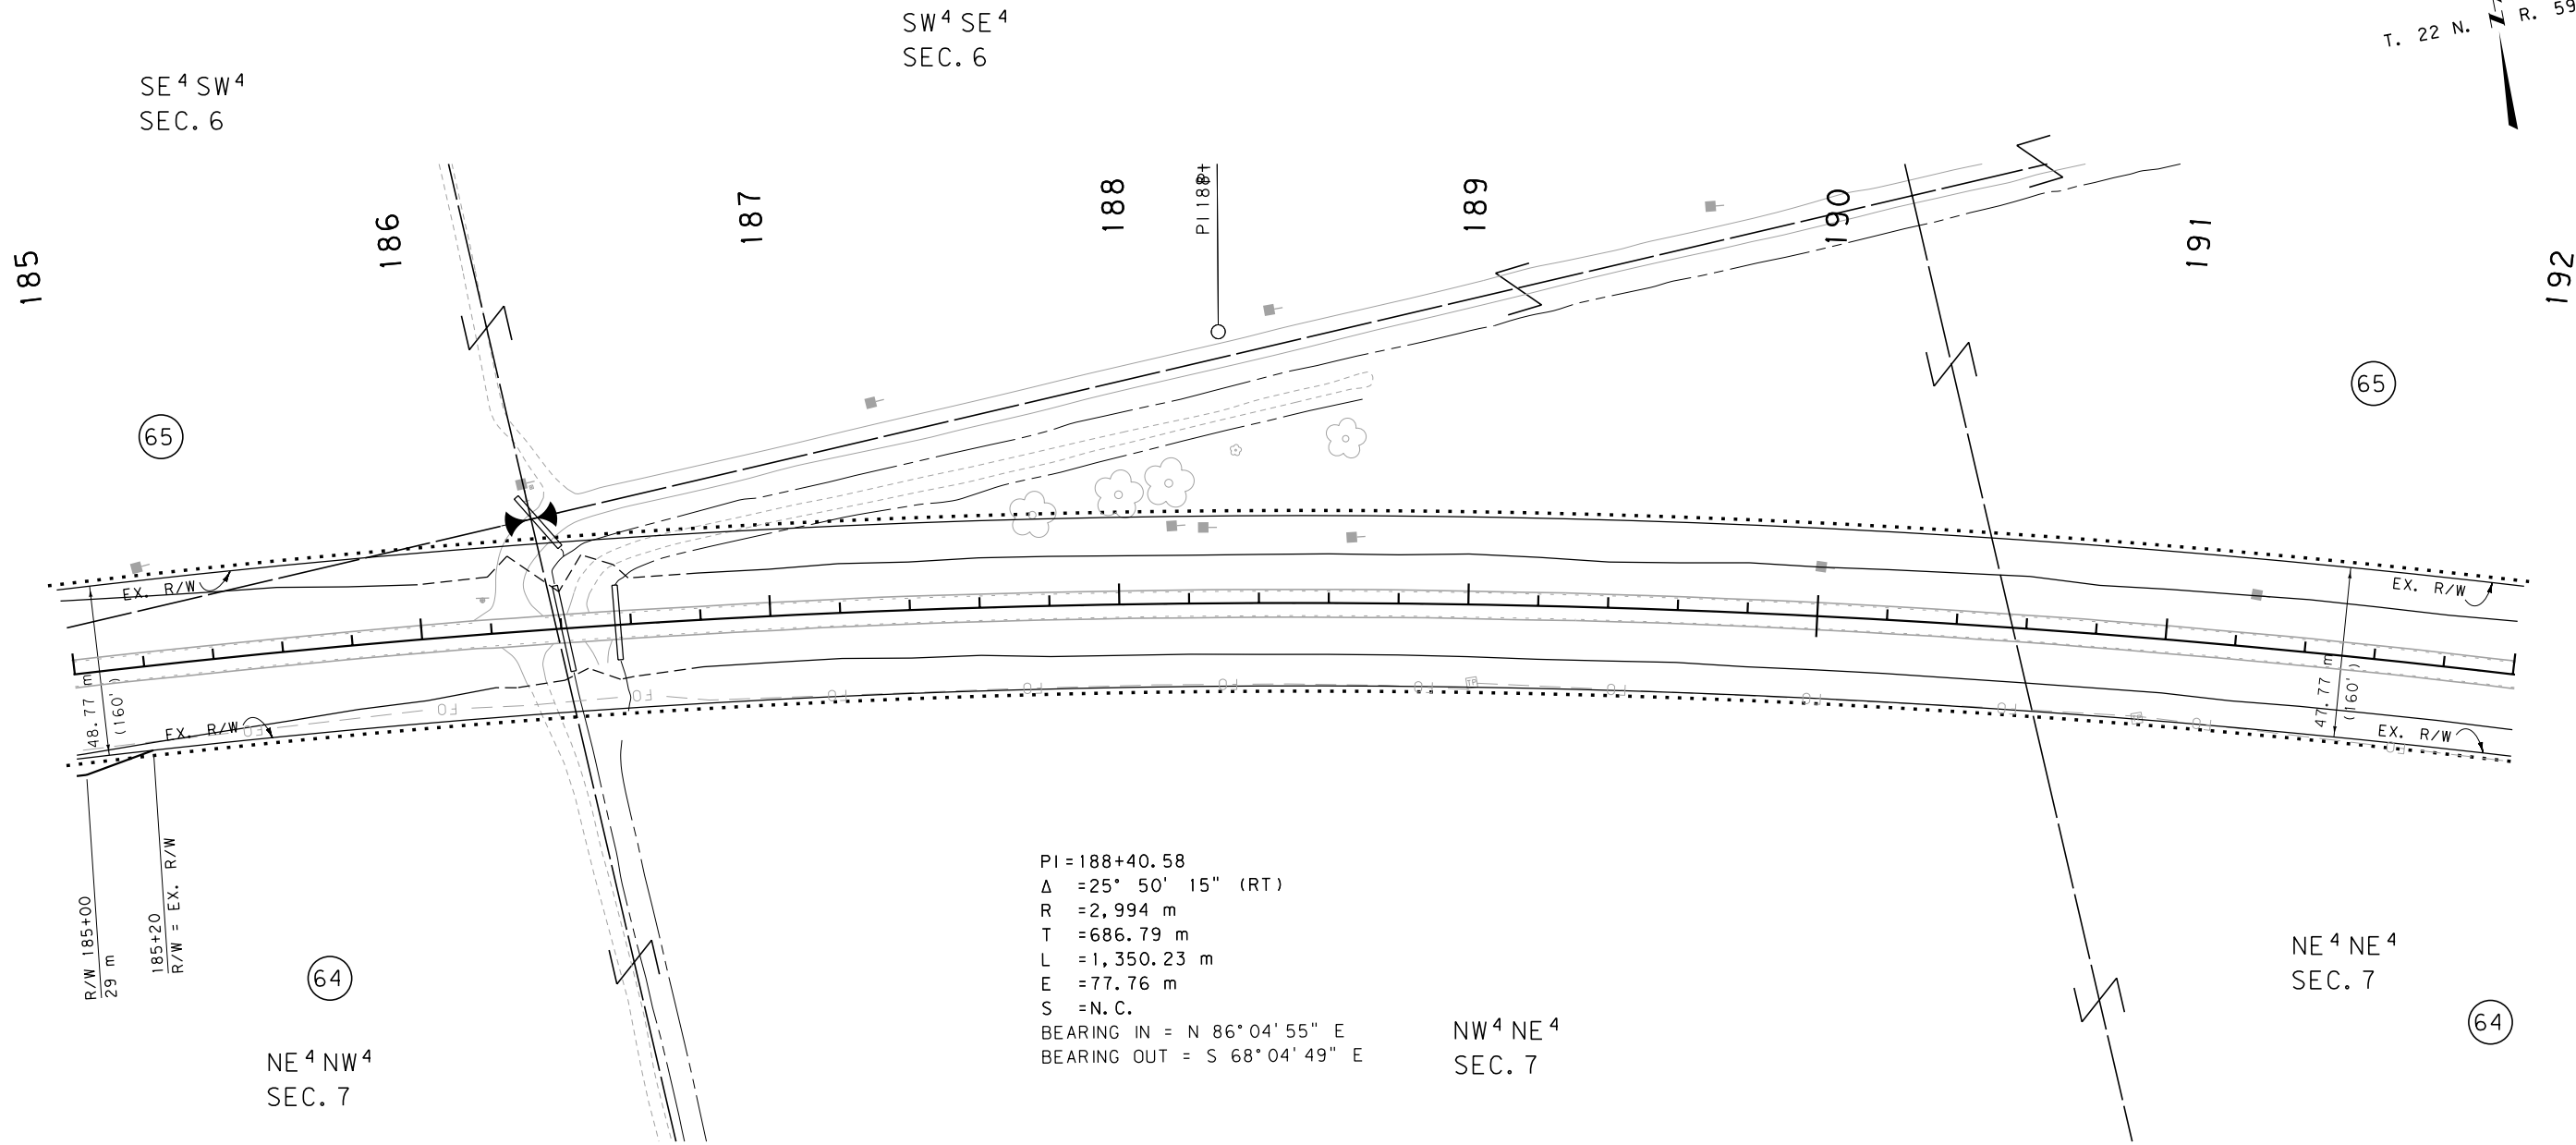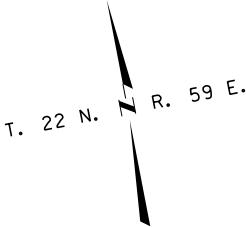

GRID STATE PLANE COORDINATES

THIS IS A STATE PLANE COORDINATE PROJECT.
ALL DIMENSIONS, DISTANCES AND AREAS ON THIS
PROJECT ARE GRID, EXCEPT FOR THE EXISTING
R/W WIDTH, WHICH IS RECORD. THE COMBINATION
SCALE FACTOR IS 0.99935856

- NOTES: 1. ALL MEASUREMENTS ARE METRIC EXCEPT AS NOTED
2. THE PROPOSED R/W LINE WHERE A SPIRAL CURVE
TRANSITION IS USED IS A CHORD RATHER THAN A
CONCENTRIC CURVE.
3. THE ENGLISH AREAS ARE FOR INFORMATIONAL
PURPOSES ONLY.
4. ALL STATIONS AND OFFSETS FOR R/W BREAKS ARE
IN REFERENCE TO THE R/W BASELINE.



BACKSLOPE LIMITS INCLUDE ROUNDING	TOP OF CUT
CONSTRUCTION LIMITS: CUT SECTION	DITCH BOTTOM
TOE OF FILL	
FHWA/DOT APPROVAL	11-1-01
MAP REVISED	

MONTANA DEPARTMENT OF TRANSPORTATION
RIGHT OF WAY PLAN RICHLAND COUNTY
SCALE 1:1000
0 50M 100M

SEE SHEET NO. 4 FOR OWNERSHIP NAMES, ADDRESSES, AREAS, ETC.

STATE	RIGHT OF WAY ID.	SHEET NO.	TOTAL SHEETS
MONTANA	STPP 51-3(4)60	35	37
PROJECT NUMBER 2151-004			

SIDNEY - WEST

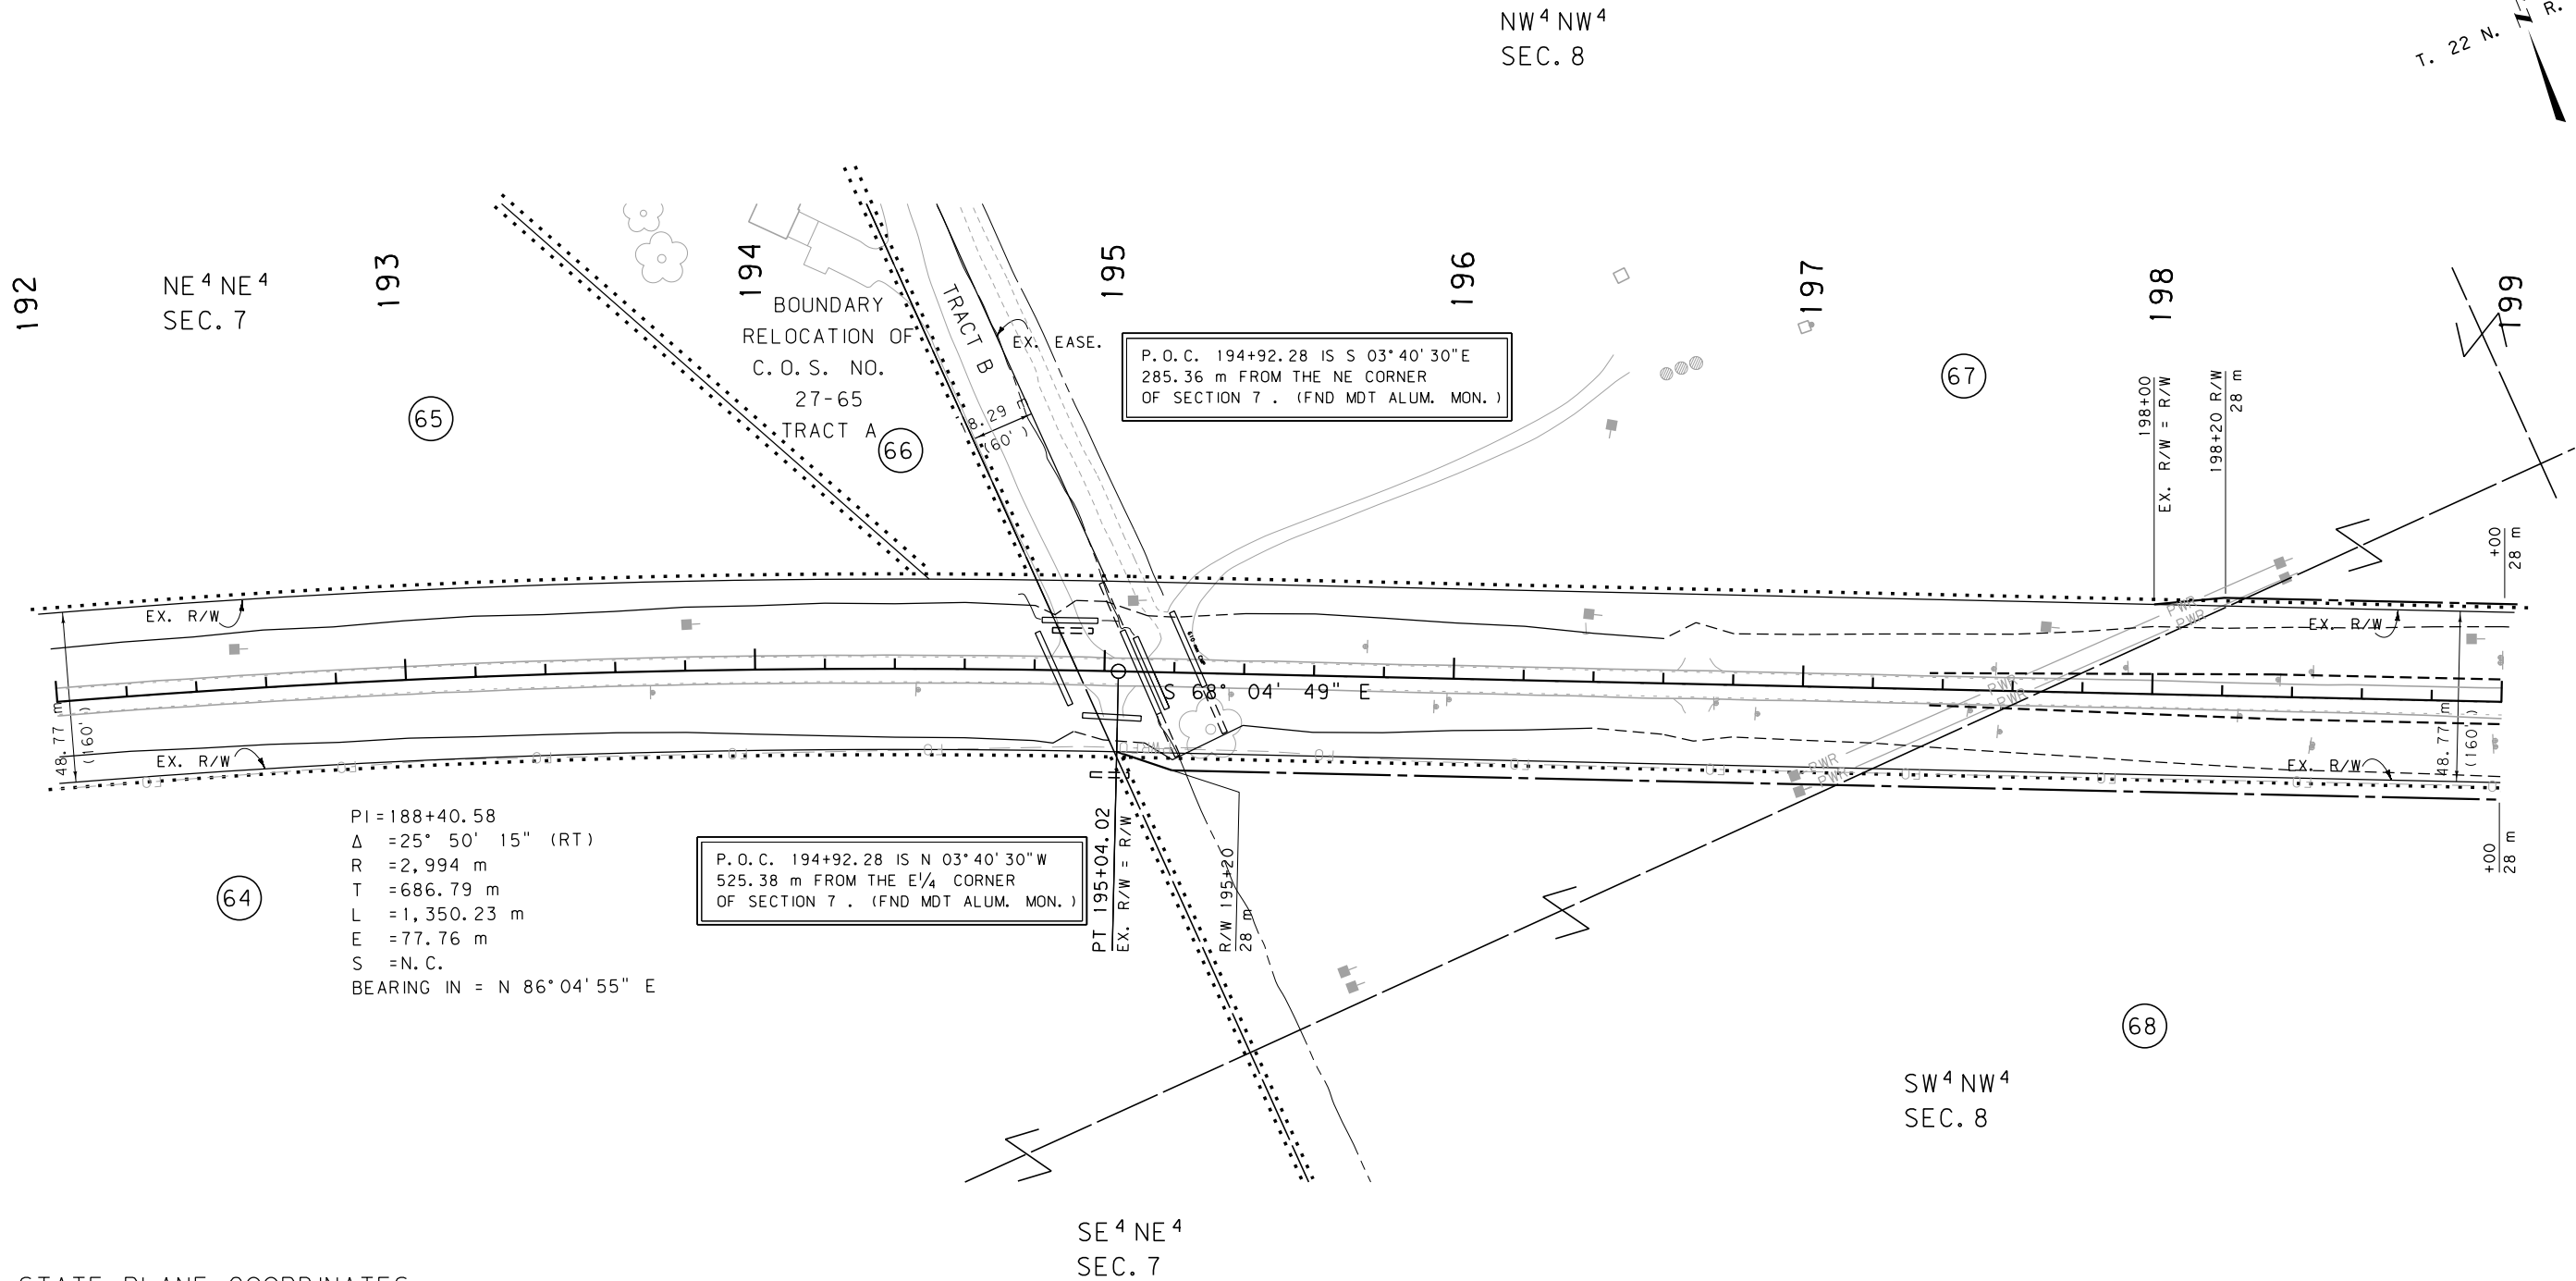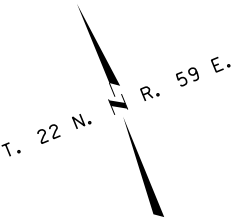

GRID STATE PLANE COORDINATES


THIS IS A STATE PLANE COORDINATE PROJECT.
ALL DIMENSIONS, DISTANCES AND AREAS ON THIS
PROJECT ARE GRID, EXCEPT FOR THE EXISTING
R/W WIDTH, WHICH IS RECORD. THE COMBINATION
SCALE FACTOR IS 0.99935856

- NOTES: 1. ALL MEASUREMENTS ARE METRIC EXCEPT AS NOTED
2. THE PROPOSED R/W LINE WHERE A SPIRAL CURVE TRANSITION IS USED IS A CHORD RATHER THAN A CONCENTRIC CURVE.
3. THE ENGLISH AREAS ARE FOR INFORMATIONAL PURPOSES ONLY.
4. ALL STATIONS AND OFFSETS FOR R/W BREAKS ARE IN REFERENCE TO THE R/W BASELINE.

BACKSLOPE LIMITS INCLUDE ROUNDING	TOP OF CUT
CONSTRUCTION LIMITS:	CUT SECTION
	TOE OF FILL
FHWA/DOT APPROVAL	11-1-01
MAP REVISED	9-11-03,

MONTANA
DEPARTMENT OF TRANSPORTATION


RIGHT OF WAY PLAN
RICHLAND COUNTY
SCALE 1:1000

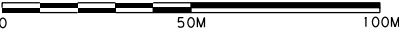

SEE SHEET NO. 4 FOR OWNERSHIP NAMES, ADDRESSES, AREAS, ETC.


STATE	RIGHT OF WAY ID.	SHEET NO.	TOTAL SHEETS
MONTANA	STPP 51-3(4)60	36	37
PROJECT NUMBER 2151-004			

SIDNEY - WEST

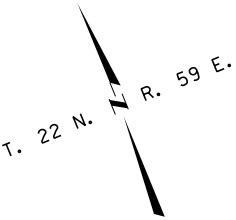

NE⁴NW⁴
SEC. 8

SW⁴NE⁴
SEC. 8

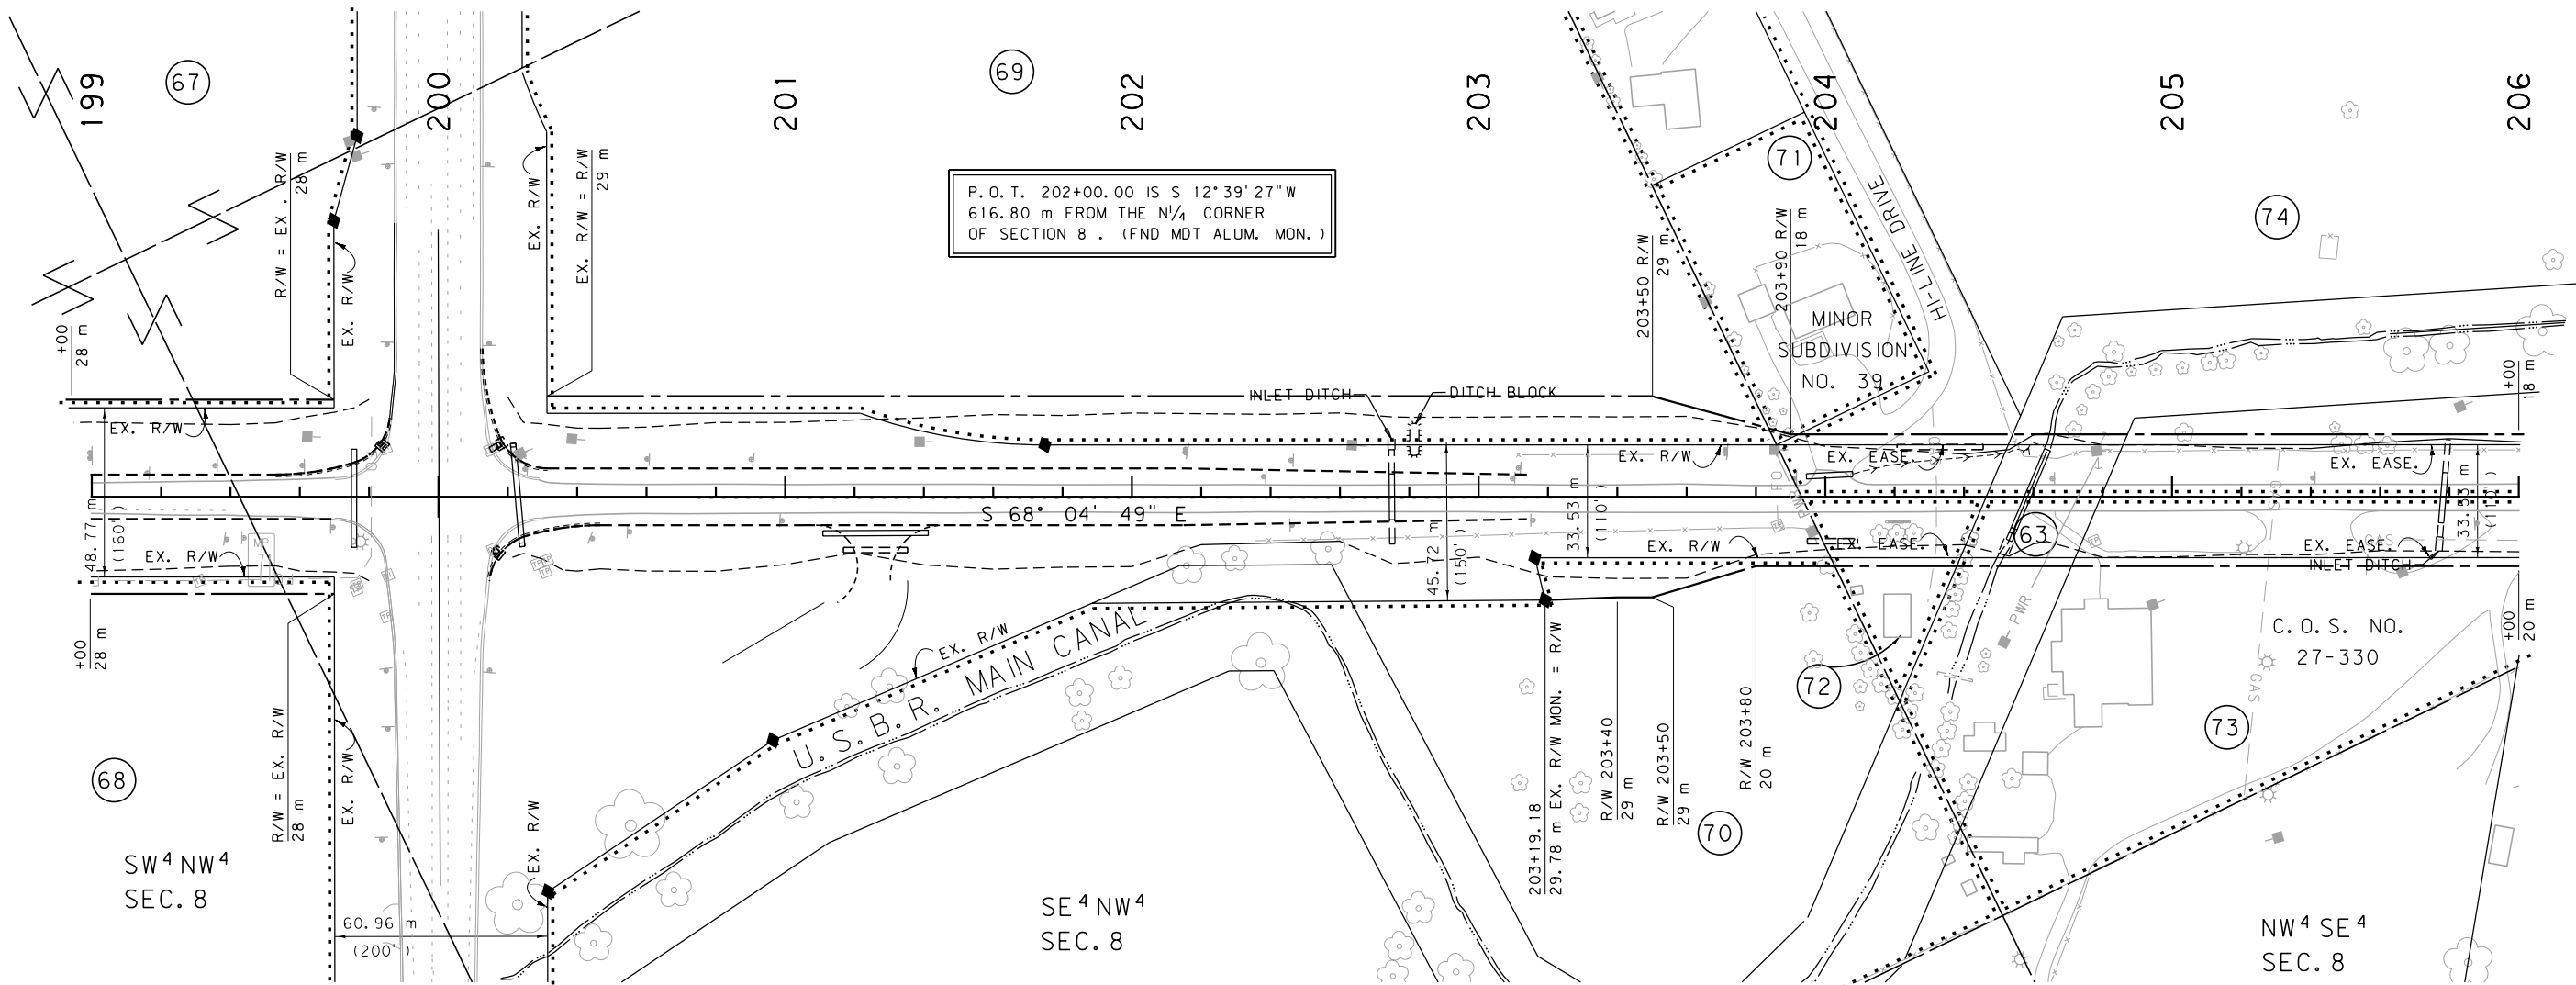

P.O.T. 202+00.00 IS S 12° 39' 27" W
616.80 m FROM THE N¹/₄ CORNER
OF SECTION 8. (FND MDT ALUM. MON.)

SW⁴NW⁴
SEC. 8

SE⁴NW⁴
SEC. 8

NW⁴SE⁴
SEC. 8

GRID STATE PLANE COORDINATES

THIS IS A STATE PLANE COORDINATE PROJECT.
ALL DIMENSIONS, DISTANCES AND AREAS ON THIS
PROJECT ARE GRID, EXCEPT FOR THE EXISTING
R/W WIDTH, WHICH IS RECORD. THE COMBINATION
SCALE FACTOR IS 0.99935856

- NOTES: 1. ALL MEASUREMENTS ARE METRIC EXCEPT AS NOTED
2. THE PROPOSED R/W LINE WHERE A SPIRAL CURVE
TRANSITION IS USED IS A CHORD RATHER THAN A
CONCENTRIC CURVE.
3. THE ENGLISH AREAS ARE FOR INFORMATIONAL
PURPOSES ONLY.
4. ALL STATIONS AND OFFSETS FOR R/W BREAKS ARE
IN REFERENCE TO THE R/W BASELINE.

BACKSLOPE LIMITS INCLUDE ROUNDING	TOP OF CUT
CONSTRUCTION LIMITS:	CUT SECTION
	TOE OF FILL
	DITCH BOTTOM
FHWA/DOT APPROVAL	11-1-01
MAP REVISED	6-3-02, 7-24-02

MONTANA DEPARTMENT OF TRANSPORTATION
RIGHT OF WAY PLAN RICHLAND COUNTY
SCALE 1:1000
0 50M 100M

SEE SHEET NO. 4 FOR OWNERSHIP NAMES, ADDRESSES, AREAS, ETC.

STATE	RIGHT OF WAY ID.	SHEET NO.	TOTAL SHEETS
MONTANA	STPP 51-3(4)60	37	37
PROJECT NUMBER 2151-004			
SIDNEY - WEST			

