


PLANS

NOT

TO

SCALE

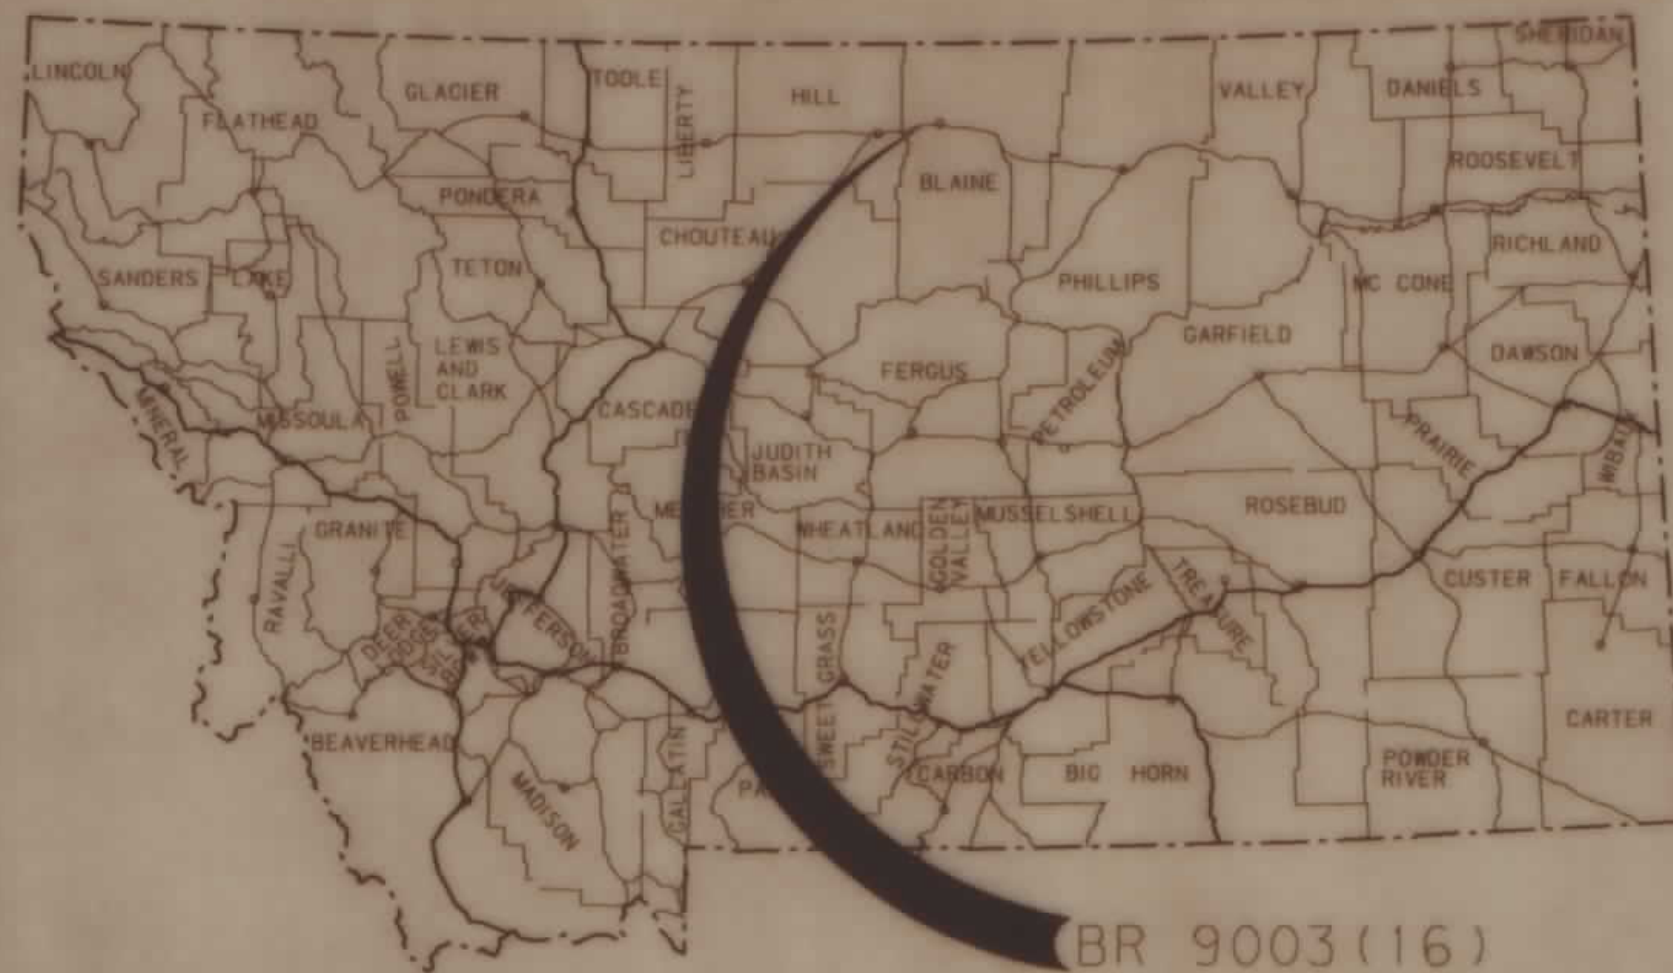

BR 9003(16)

MONTANA DEPARTMENT OF TRANSPORTATION

STATE	RIGHT OF WAY ID.	SHEET NO.	TOTAL SHEETS
MONTANA	BR 9003(16)	1	2
PROJECT NUMBER 2284-016			

MILK RIVER BRIDGE
NORTH OF LOHMAN

RIGHT OF WAY PLAN OF FEDERAL AID PROJECT BR 9003(16) MILK RIVER BRIDGE - NORTH OF LOHMAN BLAINE COUNTY


0.5 Kilometers

CONVENTIONAL SIGNS

PROPOSED RIGHT OF WAY LINE	---
EXISTING RIGHT OF WAY LINE	---
RAILROAD RIGHT OF WAY LINE	---
CENTERLINE (C) OR PROJECTED LINE	---
STK'D CENTERLINE	---
SECTION LINE	---
OWNERSHIP BOUNDARY	---
FULL ACCESS CONTROL	---
LIMITED ACCESS CONTROL	---
EXISTING ACCESS CONTROL	---
PRESENT TRAVELED WAY (P.T.W.)	---
FENCE LINE	---
EXISTING GUARDRAIL	---
PROPOSED GUARDRAIL	---
GATE IN FENCE	---
CATTLE GUARD: EXIST. - PROPOSED	---
SECTION CORNER	FOUND UNFOUND
1/4 SECTION CORNER	---
CLOSING CORNER	---
MEANDER CORNER	---
CENTER OF SECTION	---
RIGHT OF WAY MONUMENT	---
PROPERTY CORNER PIN	---
POWER POLE IN PLACE	---
TELEPHONE POLE IN PLACE	---
TELEGRAPH POLE IN PLACE	---
LIGHT POLE	---
PROPOSED CULVERT	---
EXISTING CULVERT	---
OUTLET DITCH	---
INLET DITCH	---
EXISTING DITCH	---
CHANNEL CHANGES	---
DITCH BLOCK	---
RIPRAP	---
BRIDGES	---
RAILROADS	---
PARCEL NUMBERS	---
APPROACH: EXIST. - PROPOSED	---

ASSOCIATED PROJECT
ID.

RELATED PROJECTS

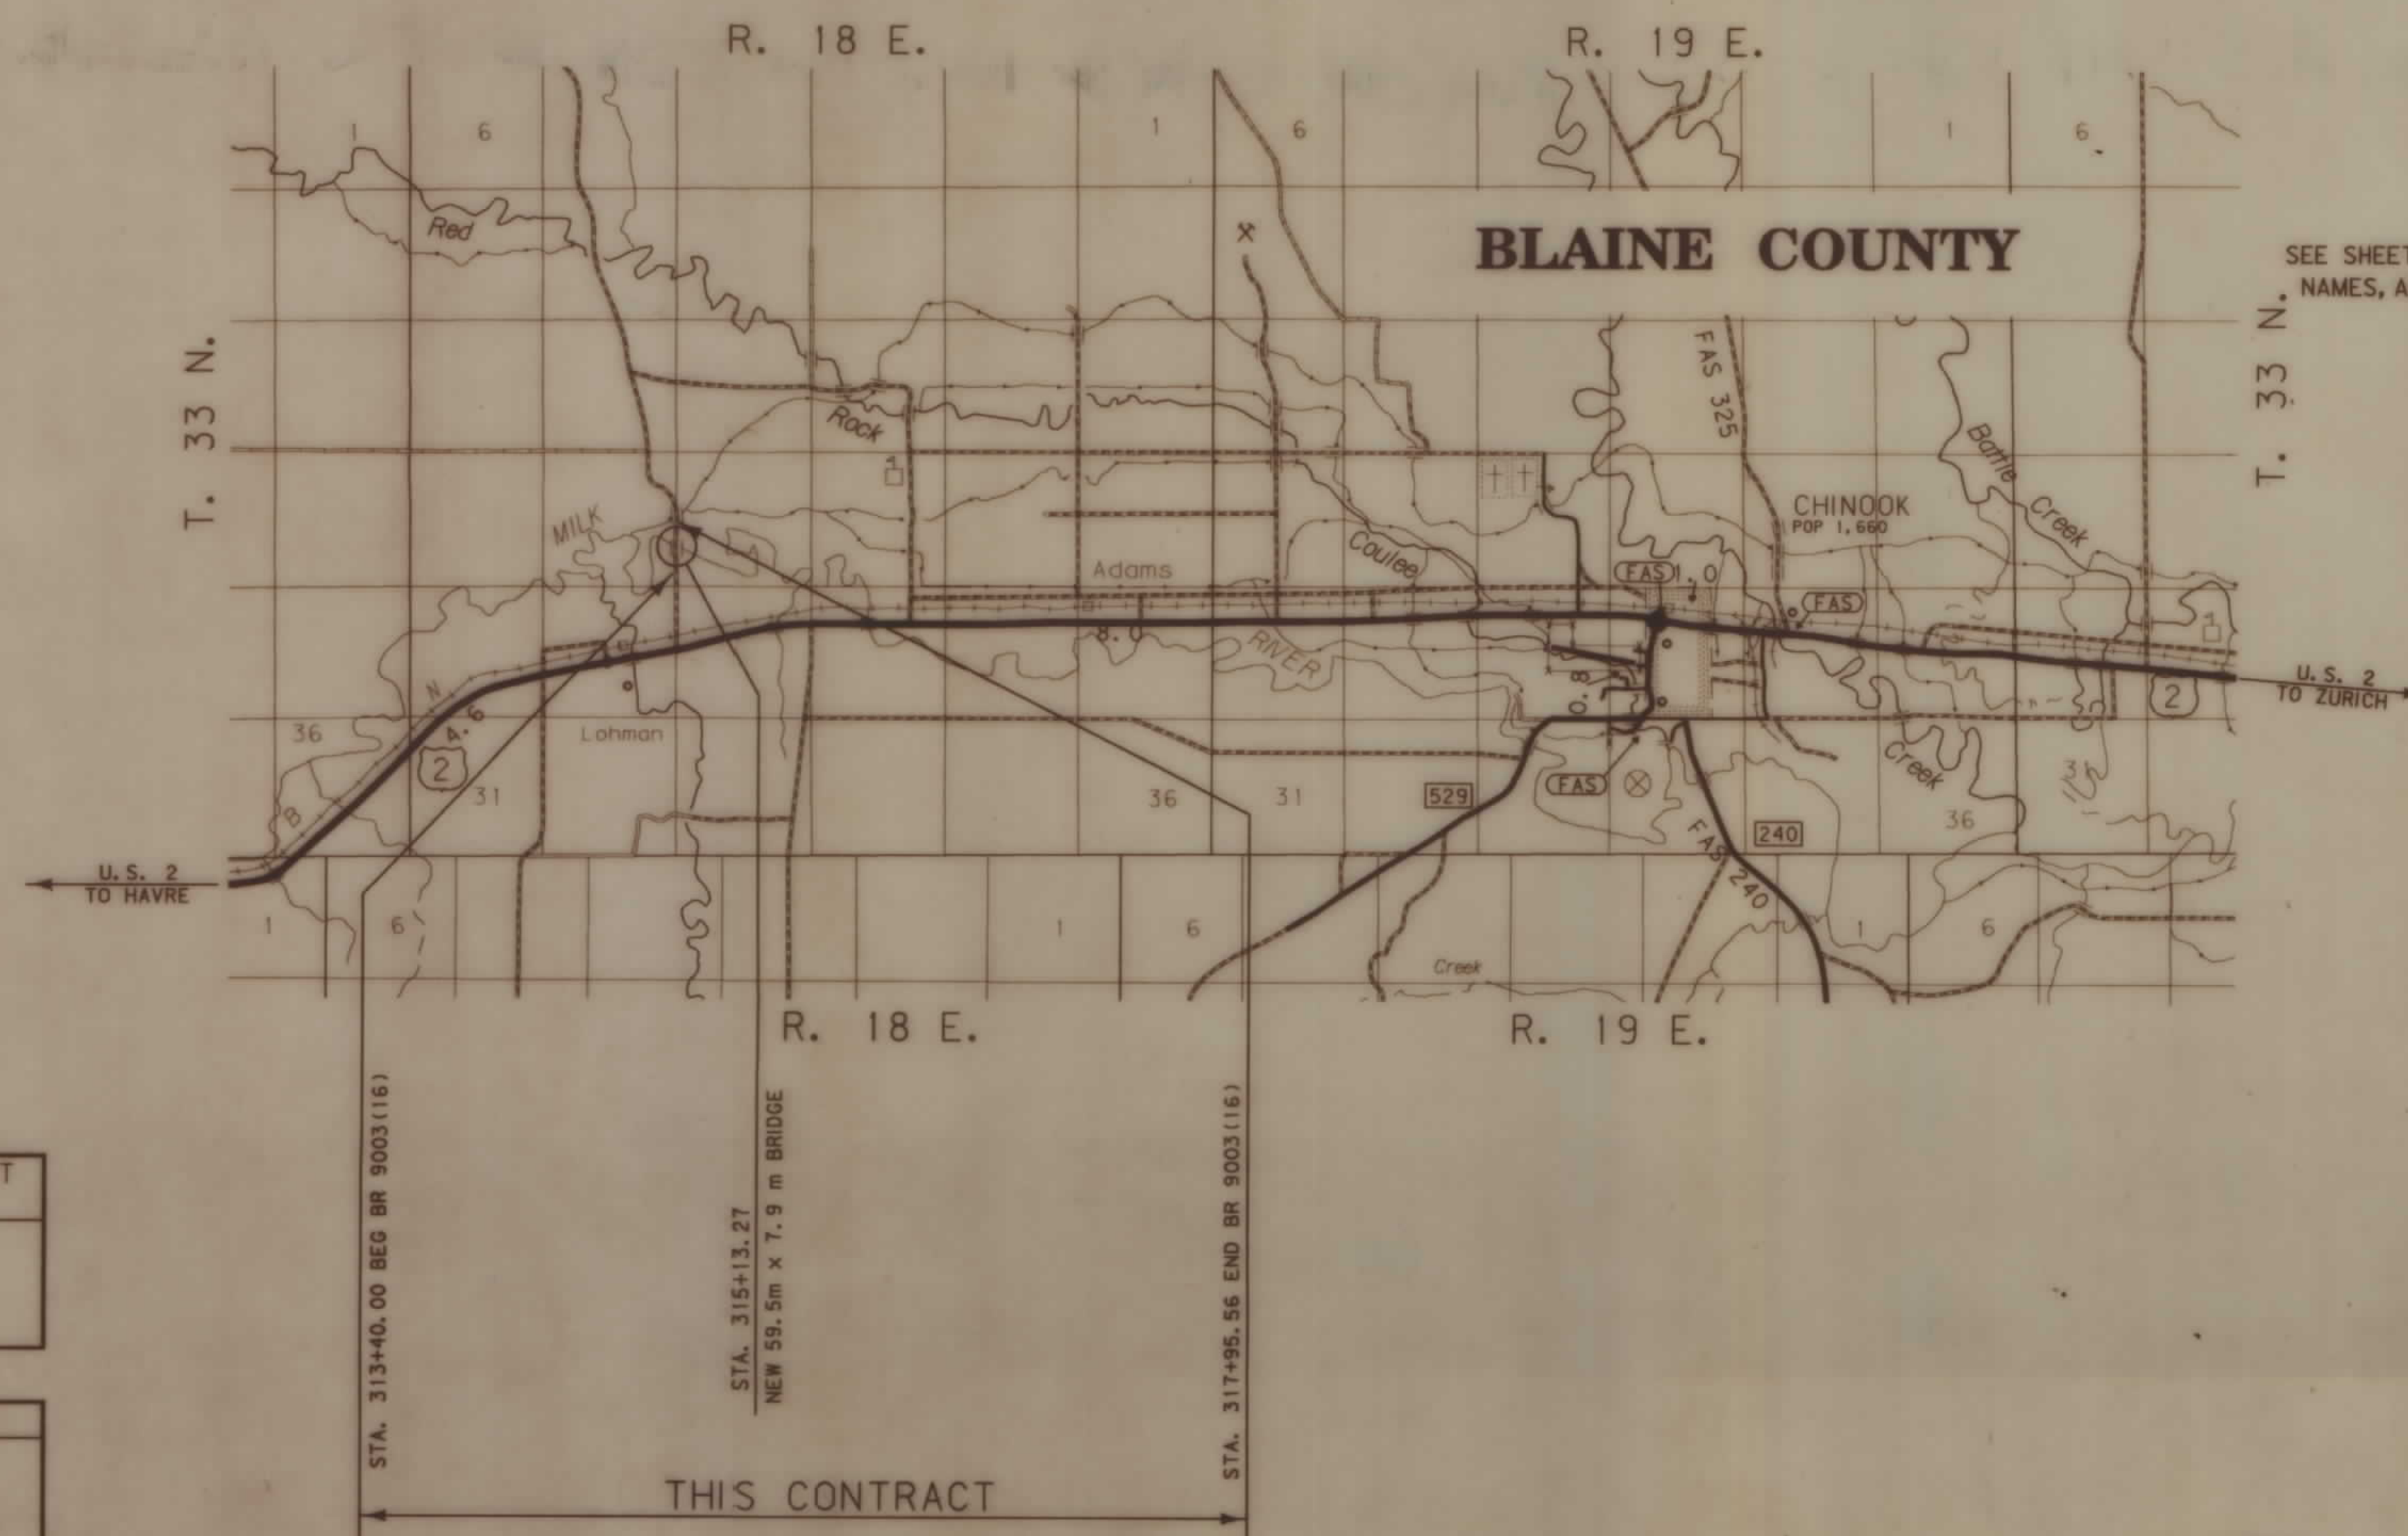

SEE SHEET NO. 2 FOR OWNERSHIP
NAMES, ADDRESSES, AREAS, ETC.

NOTES: 1. ALL MEASUREMENTS ARE METRIC EXCEPT AS NOTED

OWNERSHIP																		STATE	RIGHT OF WAY ID.	SHEET NO.	TOTAL SHEETS						
PARCEL	NAME	ADDRESS	TOTAL	AREA	GROSS R/W AREA		EX. EASE. AREA		NET AREA		REMAINDER				CONST. PMT. AREA		EASE. AREA		SHEET NO.								
			METRIC	ENGLISH	METRIC	ENGLISH	METRIC	ENGLISH	METRIC	ENGLISH	LEFT		RIGHT		METRIC	ENGLISH	METRIC	ENGLISH									
											METRIC	ENGLISH	METRIC	ENGLISH													
1	CLARK A. HOFELDT	ROUTE 71, BOX 53A, CHINOOK, MT 59523	64.750+ha	160+ AC	*0.581 ha	1.44 AC	*0.399 ha	0.99 AC	*0.182 ha	0.45 AC					0.225 ha	0.56 AC											
2	MARVIN KLEINJAN, ETAL, C/D	P. O. BOX 1175, CHINOOK, MT 59523	10.522 ha	26 AC	*0.121 ha	0.30 AC	*0.097 ha	0.24 AC	*0.024 ha	0.06 AC					0.138 ha	0.34 AC											
	ARTHUR P. AND ALICE KLEINJAN																										
3	DONNA NEIBAUER, ET AL	BOX 716, CHINOOK, MT 59523	64.750+ha	160+ AC	*0.184 ha	0.45 AC	*0.140 ha	0.35 AC	*0.044 ha	0.10 AC					0.138 ha	0.34 AC											
																		MONTANA		BR 9003 (16)		2	2				
																		PROJECT NUMBER 2284-016						MILK RIVER BRIDGE NORTH OF LOHMAN			

* TO BE ACQUIRED BY EASEMENT IN THE NAME OF BLAINE COUNTY

STATE	RIGHT OF WAY ID.	SHEET NO.	TOTAL SHEETS
MONTANA	BR 9003 (16)	2	2

PROJECT NUMBER 2284-016
MLK RIVER BRIDGE
NORTH OF LOHMAN

T. 33 N. R. 18 E.

NE 4 SE 4
SEC. 20

SE 4 SE 4
SEC. 20

NW 4 SW 4
SEC. 21

SOUTHWEST CORNER OF
SECTION 21 TO STA. 313+40
S00°48'49"W, 204.31 m
END 1.5" PLASTIC CAP 5212S

312

313


314

315

316

317

318

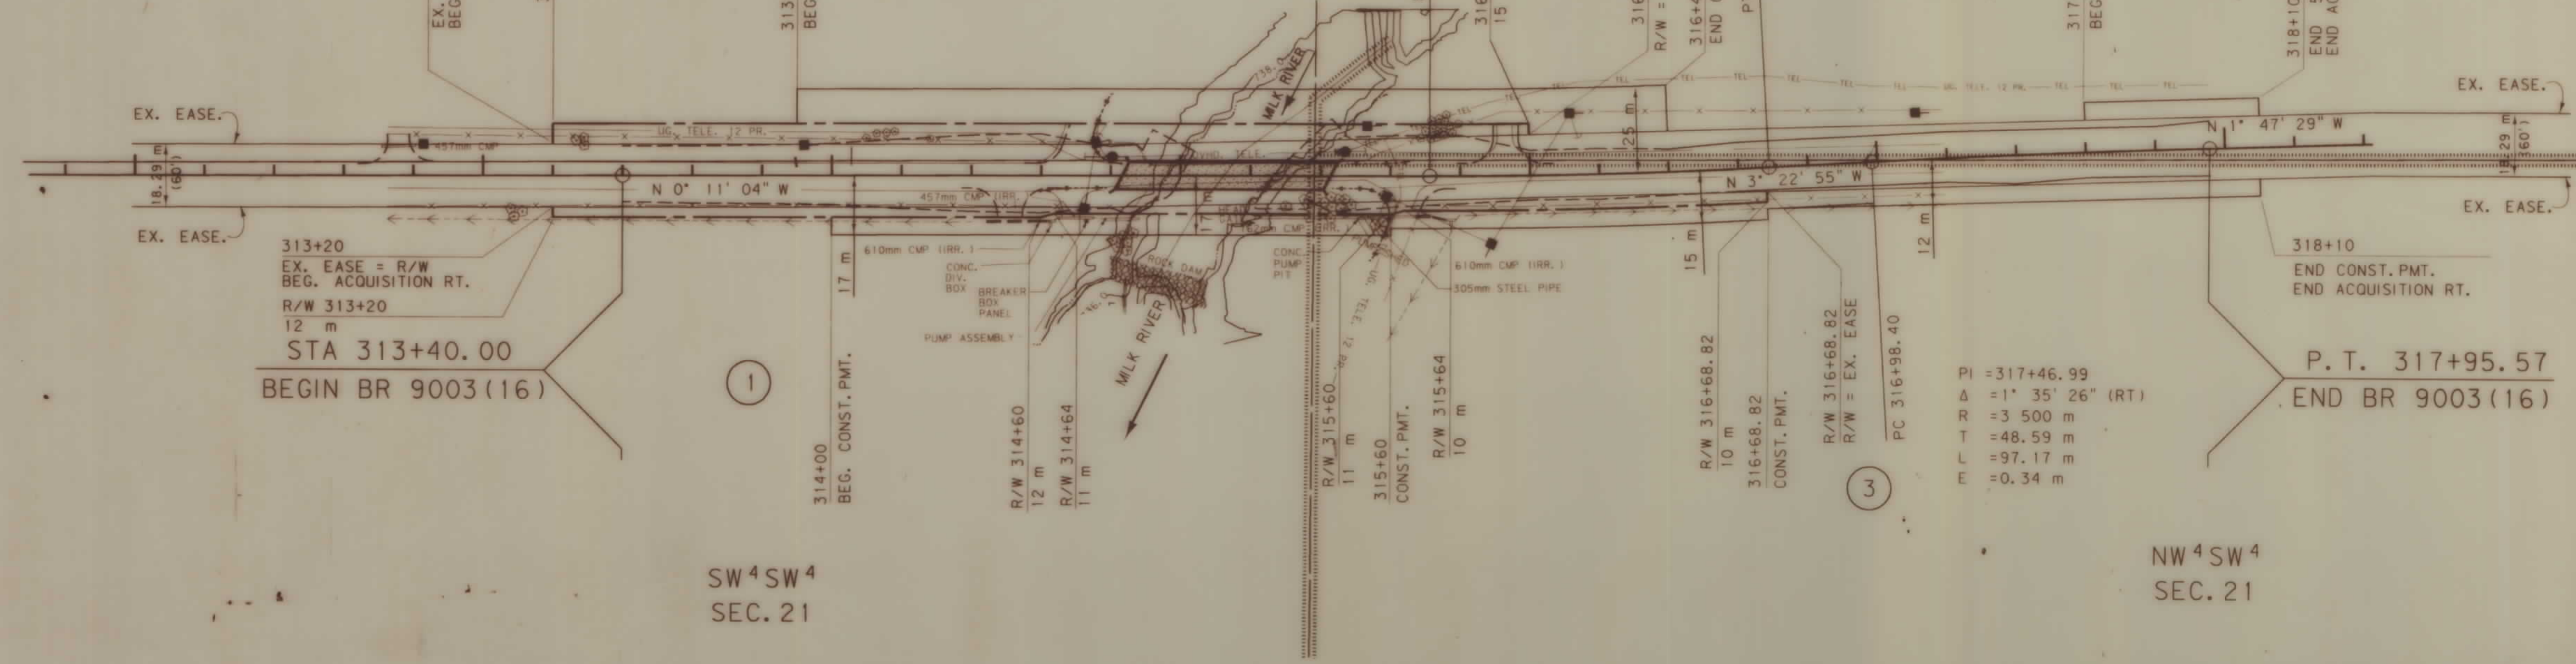

NOTES: 1. ALL MEASUREMENTS ARE METRIC EXCEPT AS NOTED
2. THE PROPOSED R/W LINE WHERE A SPIRAL CURVE TRANSITION IS USED IS A CHORD RATHER THAN A CONCENTRIC CURVE.

BACKSLOPE LIMITS INCLUDE ROUNDING	TOP OF CUT
CONSTRUCTION LIMITS:	CUT SECTION
	TOE OF FILL
DOT APPROVAL	11-30-95
MAP REVISED	12-15-95 1-10-96

MONTANA
DEPARTMENT OF TRANSPORTATION

RIGHT OF WAY PLAN
BLAINE COUNTY
SCALE 1"=1000

0 50M 100M