



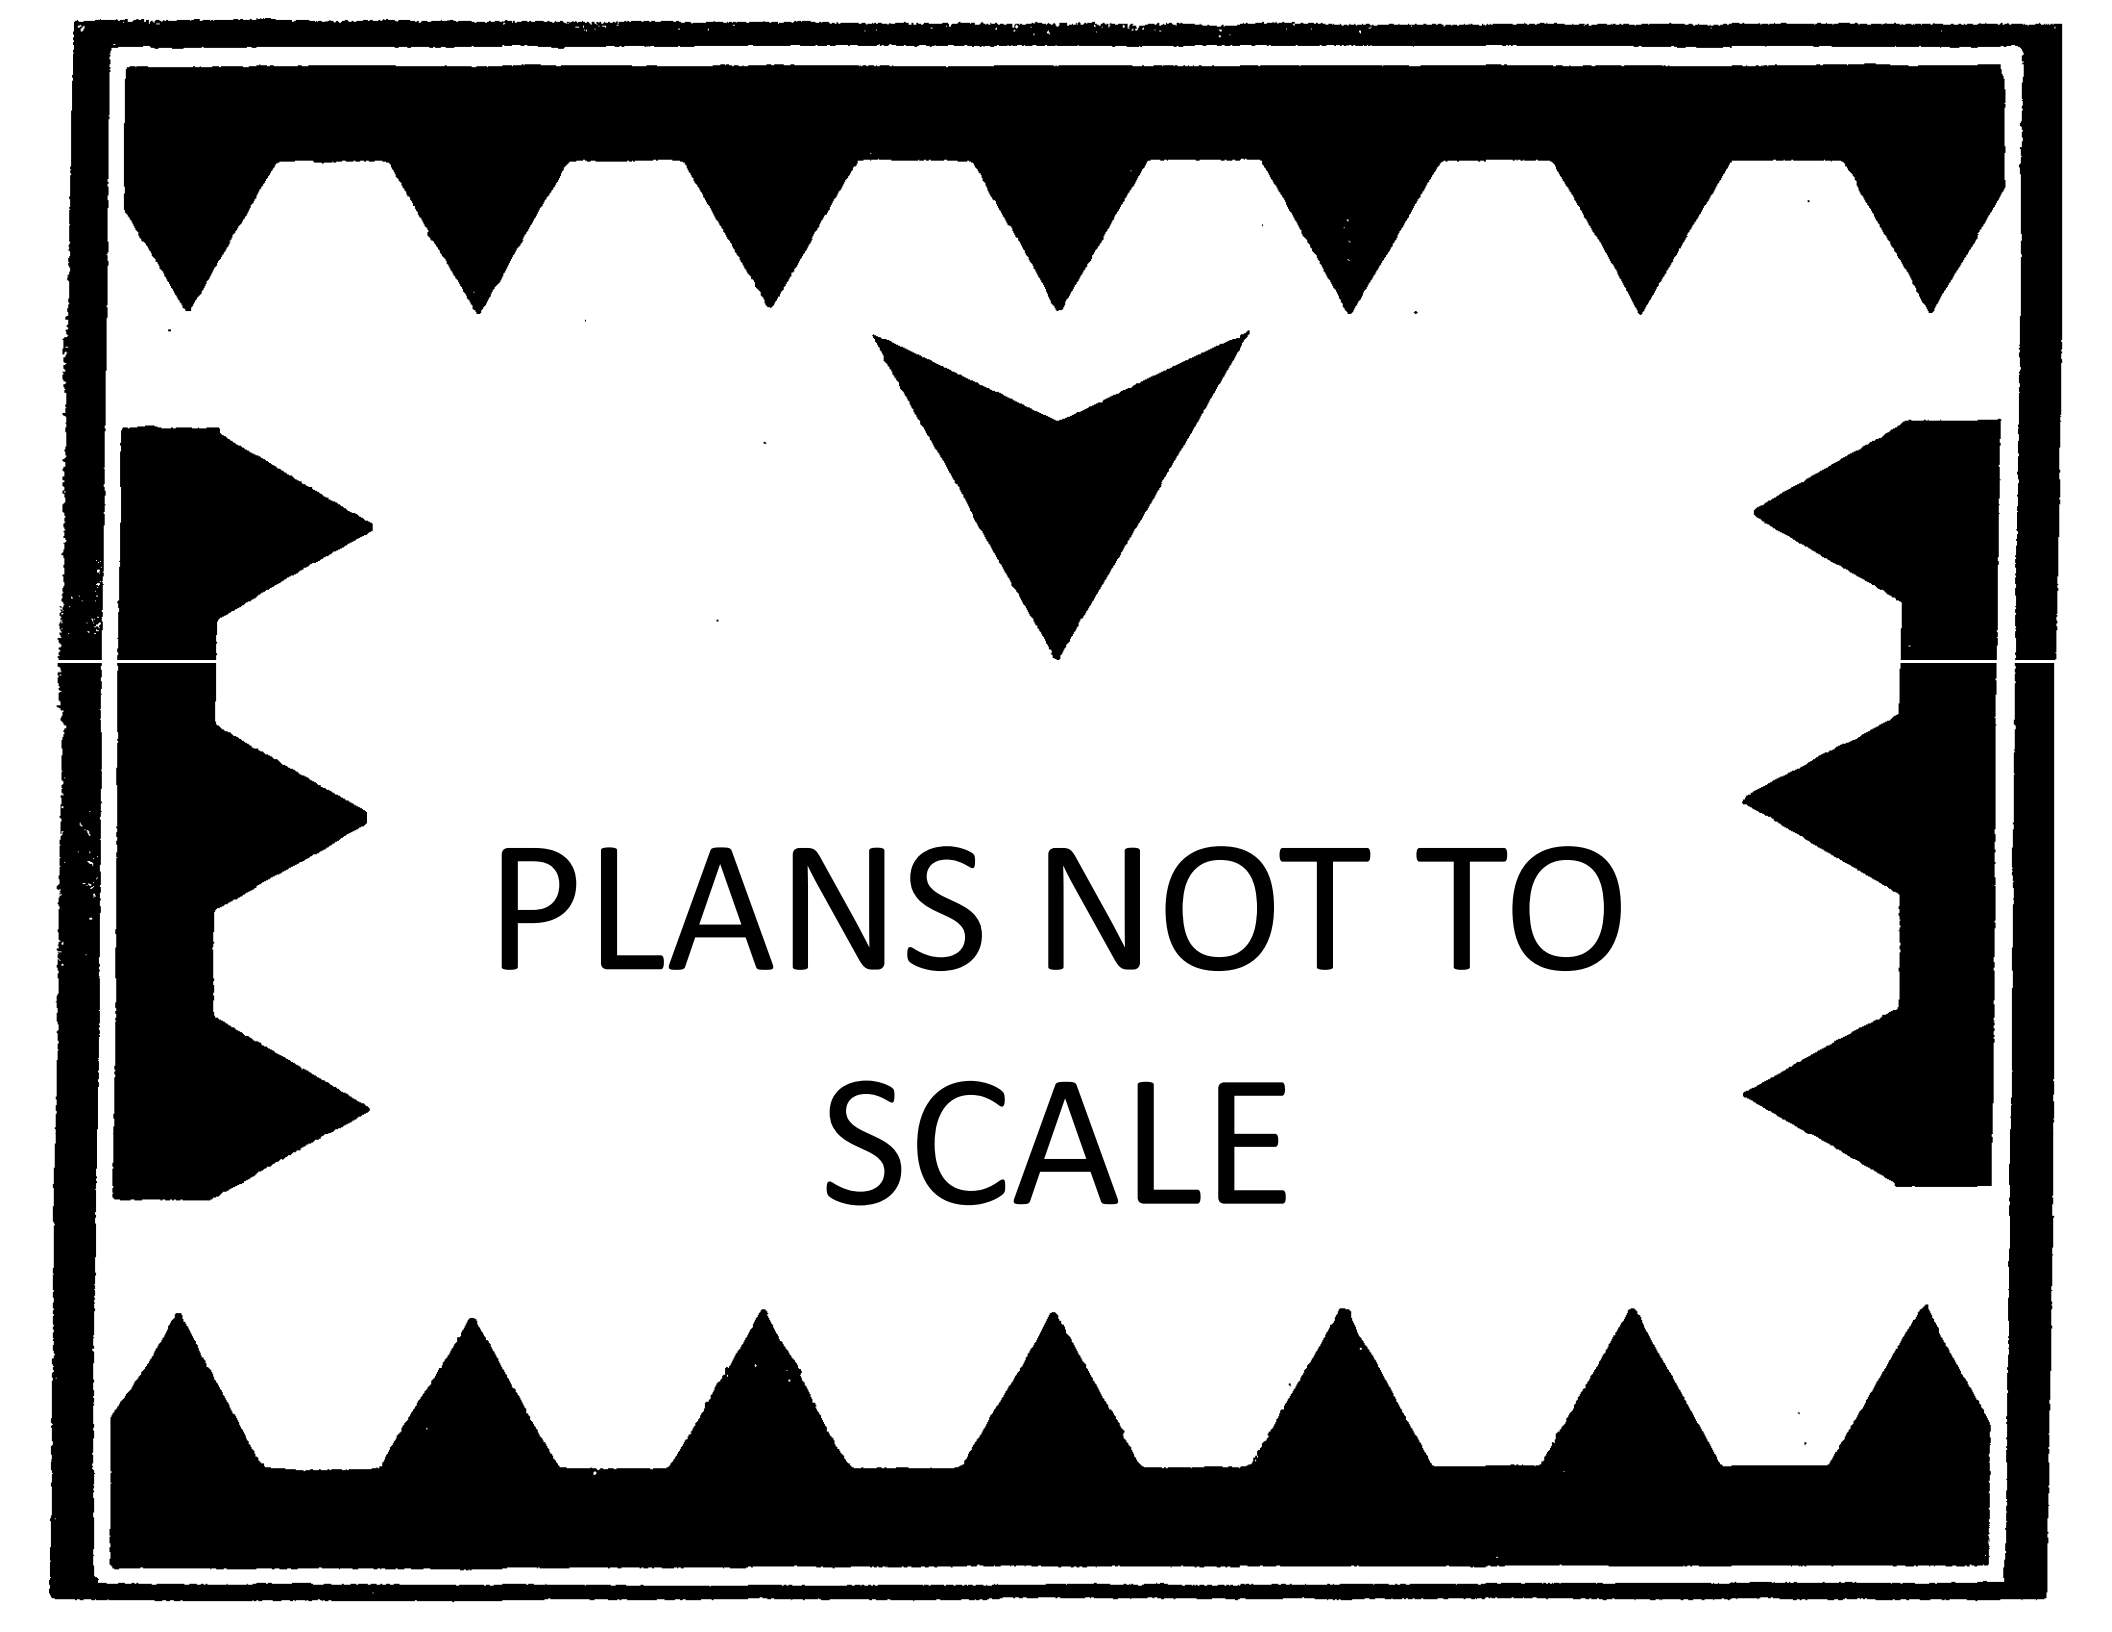

PLANS NOT TO
SCALE

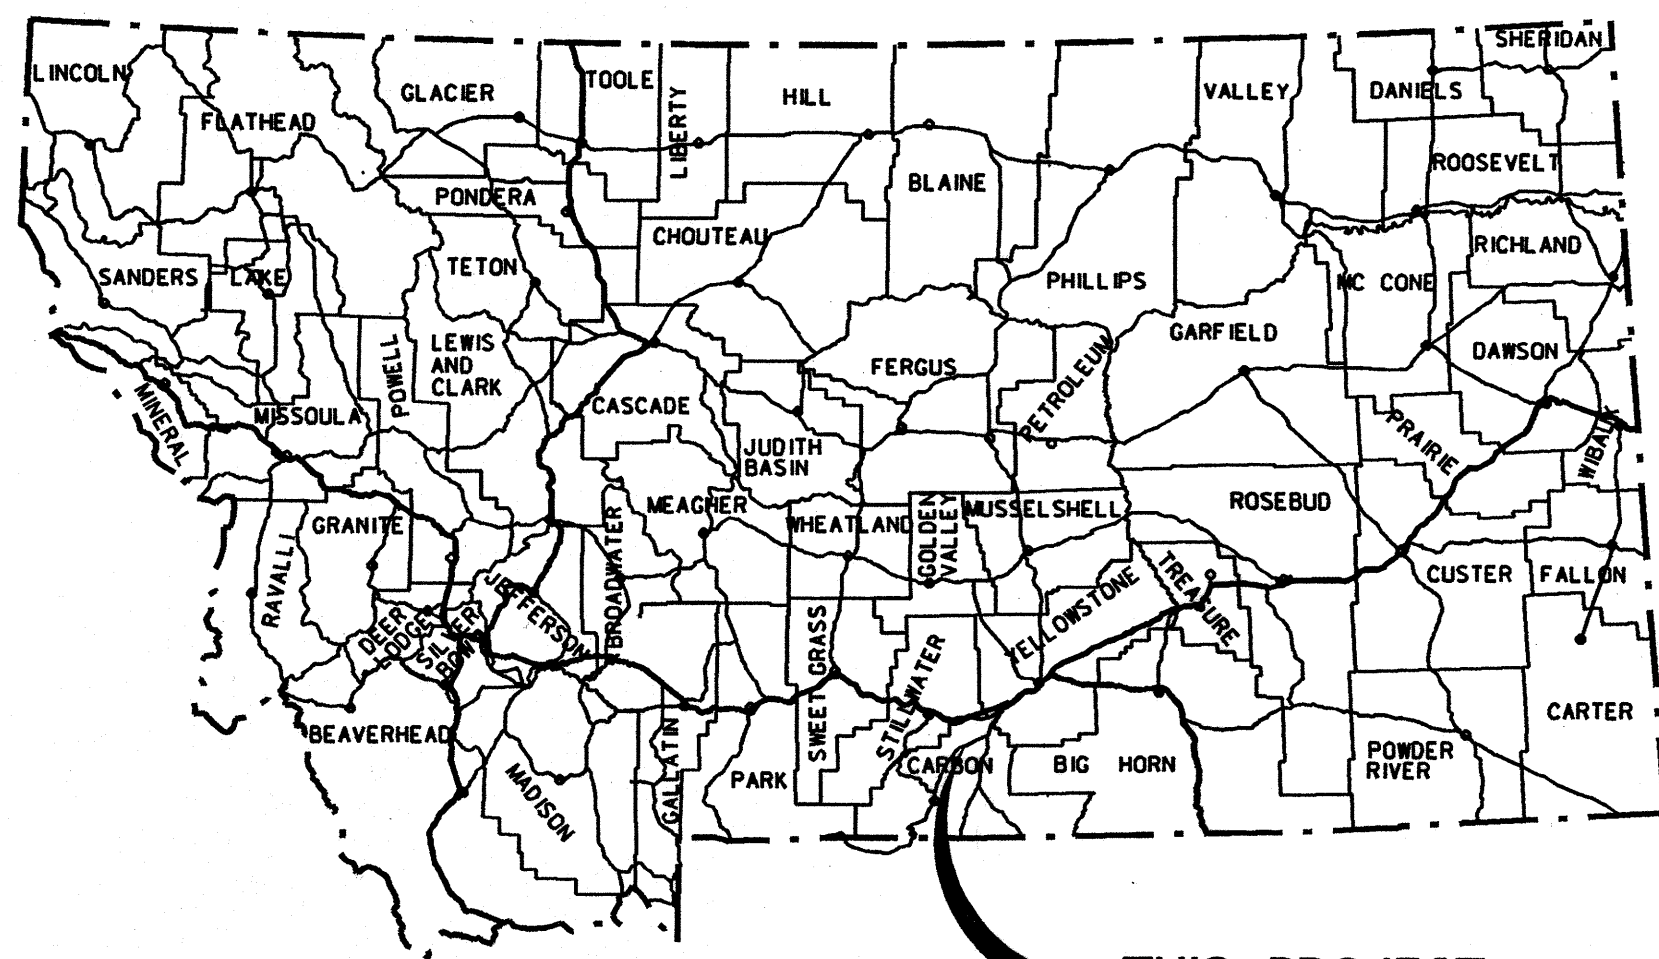

THIS PROJECT

MONTANA DEPARTMENT OF TRANSPORTATION

STATE	RIGHT OF WAY ID.	SHEET NO.	TOTAL SHEETS
MONTANA	STPP 28-2(19)70	1	2
PROJECT NUMBER 2409-019			
RED LODGE - NORTH (JOLIET SECTION)			

RIGHT OF WAY PLAN OF FEDERAL AID PROJECT STPP 28-2(19)70 RED LODGE - NORTH CARBON COUNTY

NA Kilometers


CONVENTIONAL SIGNS

PROPOSED RIGHT OF WAY LINE	---
EXISTING RIGHT OF WAY LINE	---
RAILROAD RIGHT OF WAY LINE	---
CENTERLINE (C) OR PROJECTED LINE	---
STK'D CENTERLINE	---
SECTION LINE	---
OWNERSHIP BOUNDARY	---
FULL ACCESS CONTROL	AG AG
LIMITED ACCESS CONTROL	/// ///
EXISTING ACCESS CONTROL	/// ///
PRESENT TRAVELED WAY (P.T.W.)	---
FENCE LINE	---
EXISTING GUARDRAIL	---
PROPOSED GUARDRAIL	---
GATE IN FENCE	---
CATTLE GUARD: EXIST. - PROPOSED	---
SECTION CORNER	FOUND UNFOUND
1/4 SECTION CORNER	---
CLOSING CORNER	---
MEANDER CORNER	---
CENTER OF SECTION	---
RIGHT OF WAY MONUMENT	---
PROPERTY CORNER PIN	---
POWER POLE IN PLACE	---
TELEPHONE POLE IN PLACE	---
TELEGRAPH POLE IN PLACE	---
LIGHT POLE	---
PROPOSED CULVERT	---
EXISTING CULVERT	---
OUTLET DITCH	---
INLET DITCH	---
EXISTING DITCH	---
CHANNEL CHANGES	---
DITCH BLOCK	---
RIPRAP	---
BRIDGES	---
RAILROADS	---
PARCEL NUMBERS	---
APPROACH: EXIST.- PROPOSED	---

ASSOCIATED PROJECT
ID.

RELATED PROJECTS

F 106B

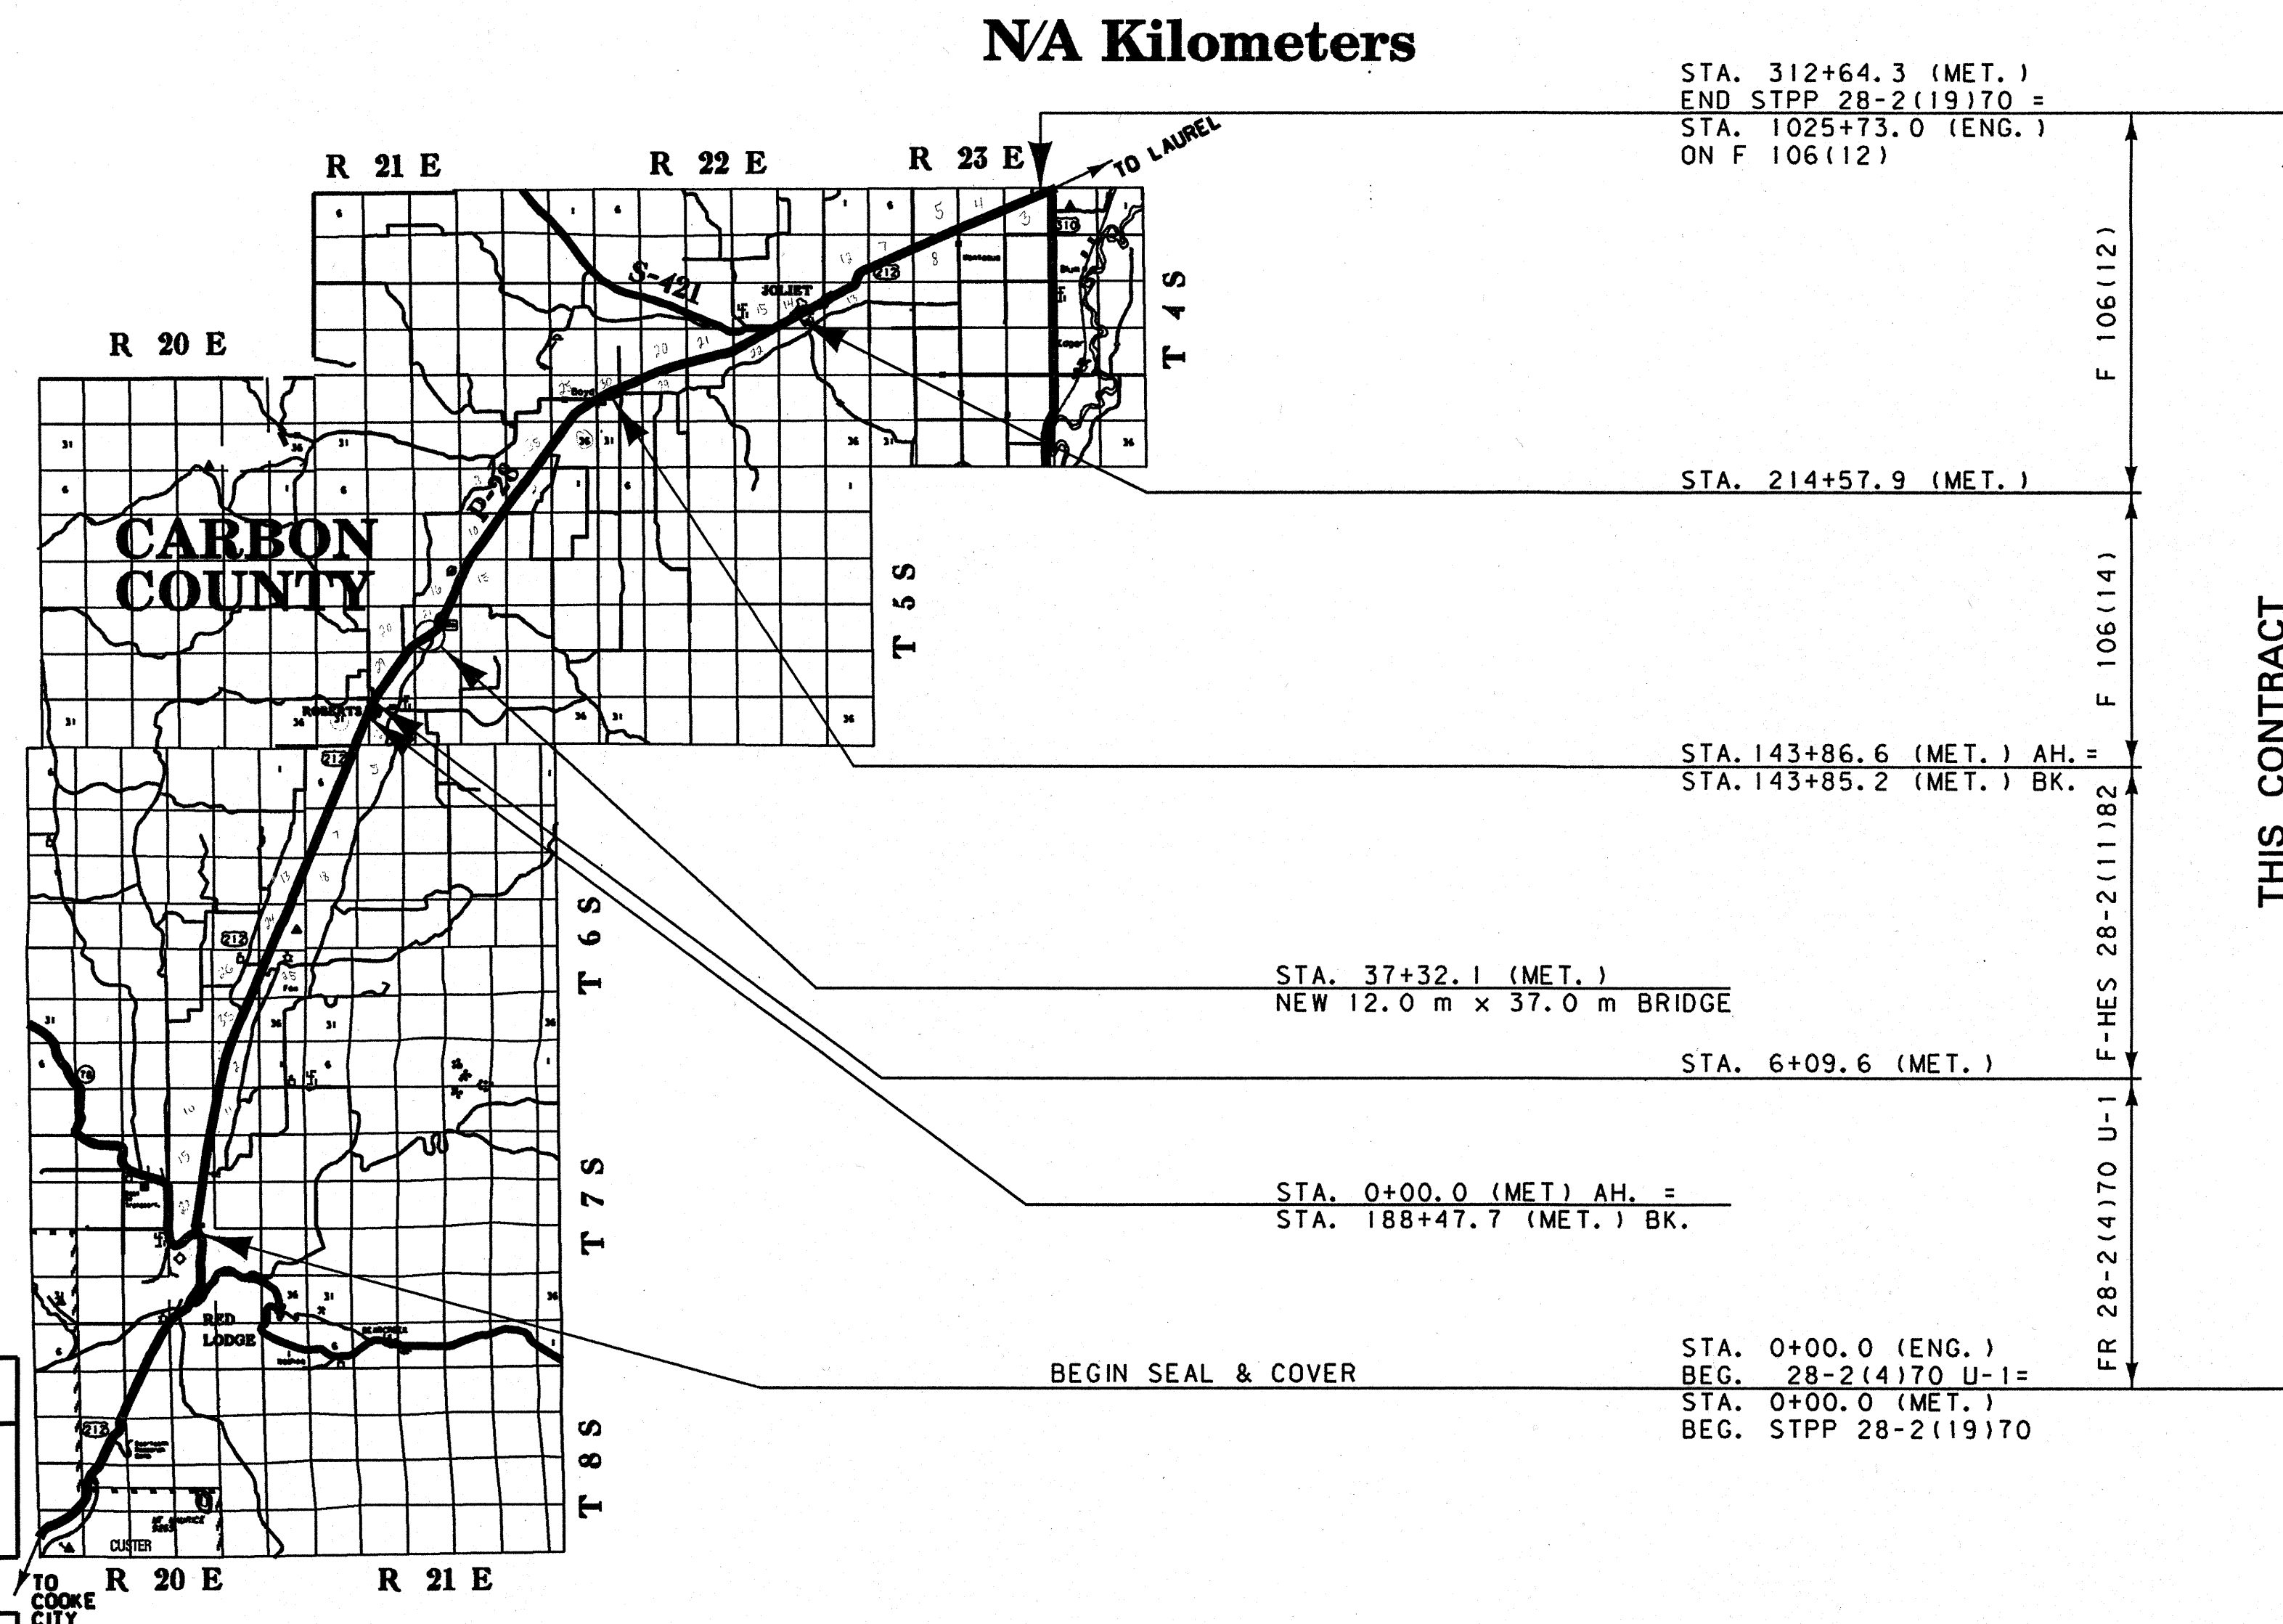SEE SHEET NO. 2 FOR OWNERSHIP
NAMES, ADDRESSES, AREAS, ETC.

THIS CONTRACT

NOTES: 1. ALL MEASUREMENTS ARE METRIC EXCEPT AS NOTED

MONTANA DEPARTMENT OF TRANSPORTATION

RDROW

12:23:20
14 SEP 1999
U4059

MONTANA
CADD

2

... \2409pl.rdw



PARCEL	NAME	ADDRESS	OWNERSHIP															SHEET NO.	
			TOTAL AREA		GROSS R/W AREA		EX. EASE. AREA		NET AREA		REMAINDER				CONST. PMT. AREA		EASE. AREA		
			METRIC	ENGLISH	METRIC	ENGLISH	METRIC	ENGLISH	METRIC	ENGLISH	LEFT		RIGHT		METRIC	ENGLISH	METRIC		ENGLISH
1	JOHN R. SAUNDERS, TRUSTEE	PO BOX 359, JOLIET, MT 59041																	
2	SIMONS FAMILY LIVING TRUST	JOLIET, MT 59041	1105.55 m²	11900 SF											2.97 m²	32 SF			
3	DAVID W. & DIANE R. ENGEL	PO BOX 247, JOLIET, MT 59041	455.22 m²	4900 SF	11.89 m²	128 SF			* 11.89 m²	* 128 SF					2.97 m²	32 SF			
4	CHERYL HOWARD	PO BOX 430, JOLIET, MT 59041	819.40 m²	8820 SF	24.57 m²	264.5 SF			**24.57 m²	**264.5 SF					794.83 m²	8555.5 SF			

STATE	RIGHT OF WAY ID.	SHEET NO.	TOTAL SHEETS
MONTANA	STPP 28-2(19)70	2	2

PROJECT NUMBER 2409-019
RED LODGE - NORTH
(JOLIET SECTION)

* TO BE ACQUIRED AS EASEMENT
** TO BE ACQUIRED AS A CONSTRUCTION PERMIT

221
222
NW⁴ SE⁴
SEC. 14
C.O.S. 1427 AMENDED
BLOCK 5
LOT 7

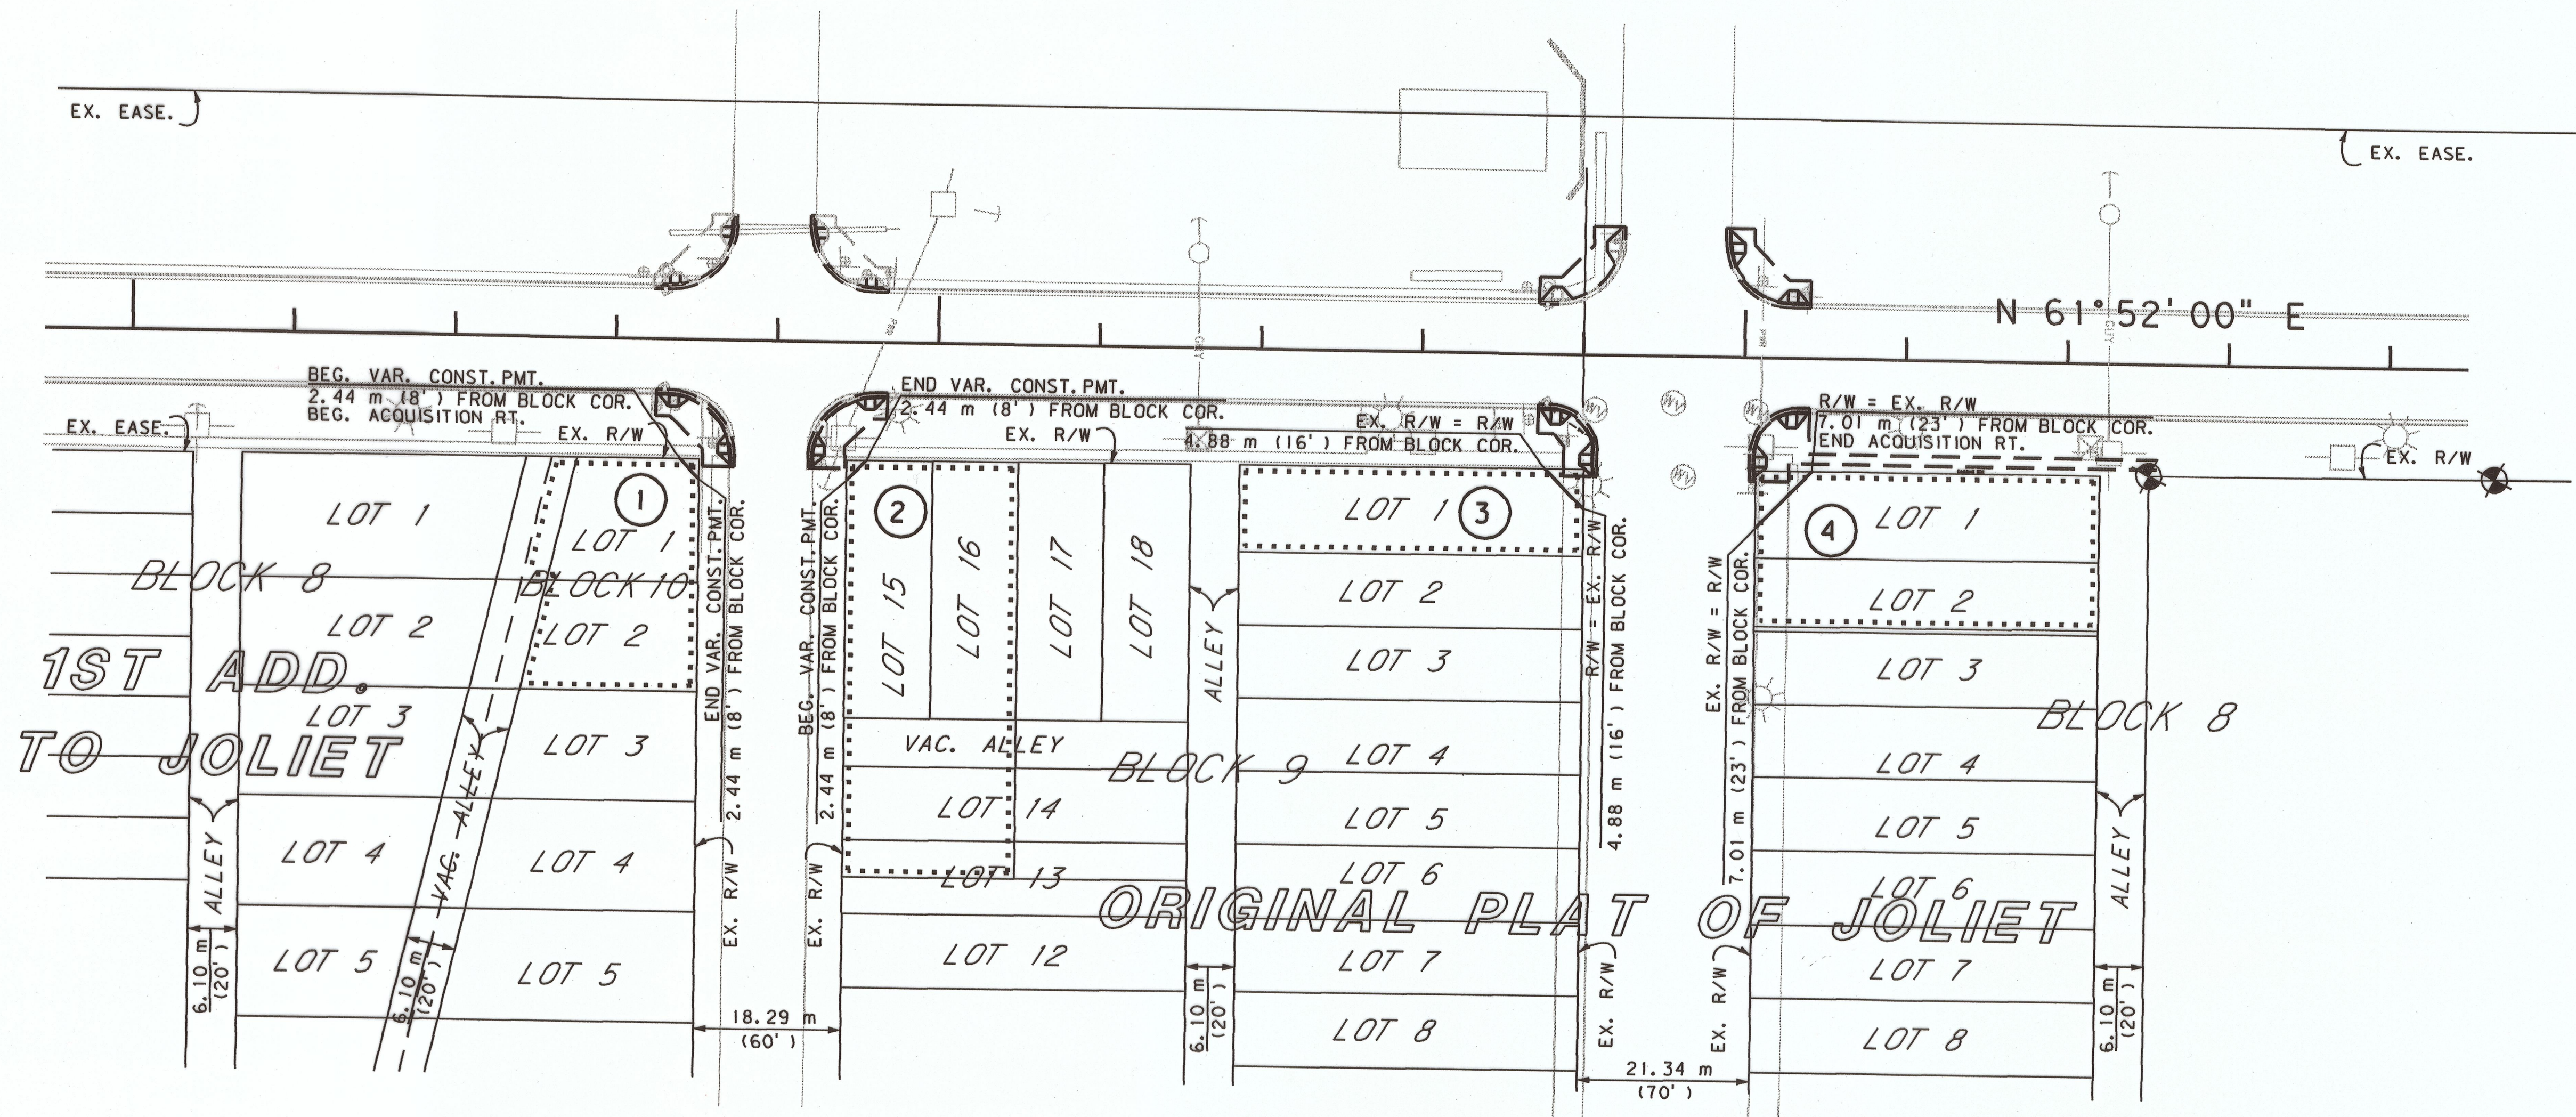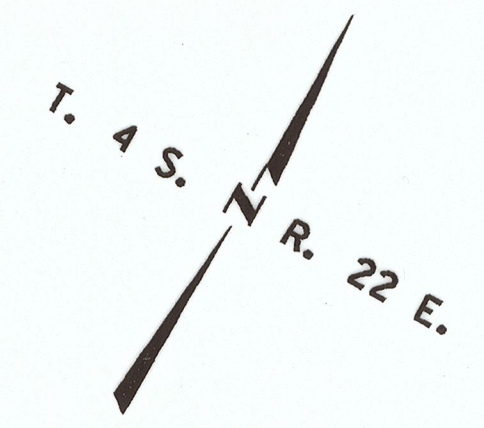

NOTE: ALL MEASUREMENTS ARE METRIC EXCEPT AS NOTED

BACKSLOPE LIMITS INCLUDE ROUNDING	TOP OF CUT
CONSTRUCTION LIMITS:	CUT SECTION
	TOE OF FILL
	DITCH BOTTOM
FHWA/DOT APPROVAL	7-1-99
MAP REVISED	7-19-99 8-5-99 9-14-99

MONTANA
DEPARTMENT OF TRANSPORTATION
RIGHT OF WAY PLAN
CARBON COUNTY
SCALE 1"=500'

. ROW

STPP 28-2(19)70 SHT 2 OF 2