


PLANS
NOT
TO
SCALE

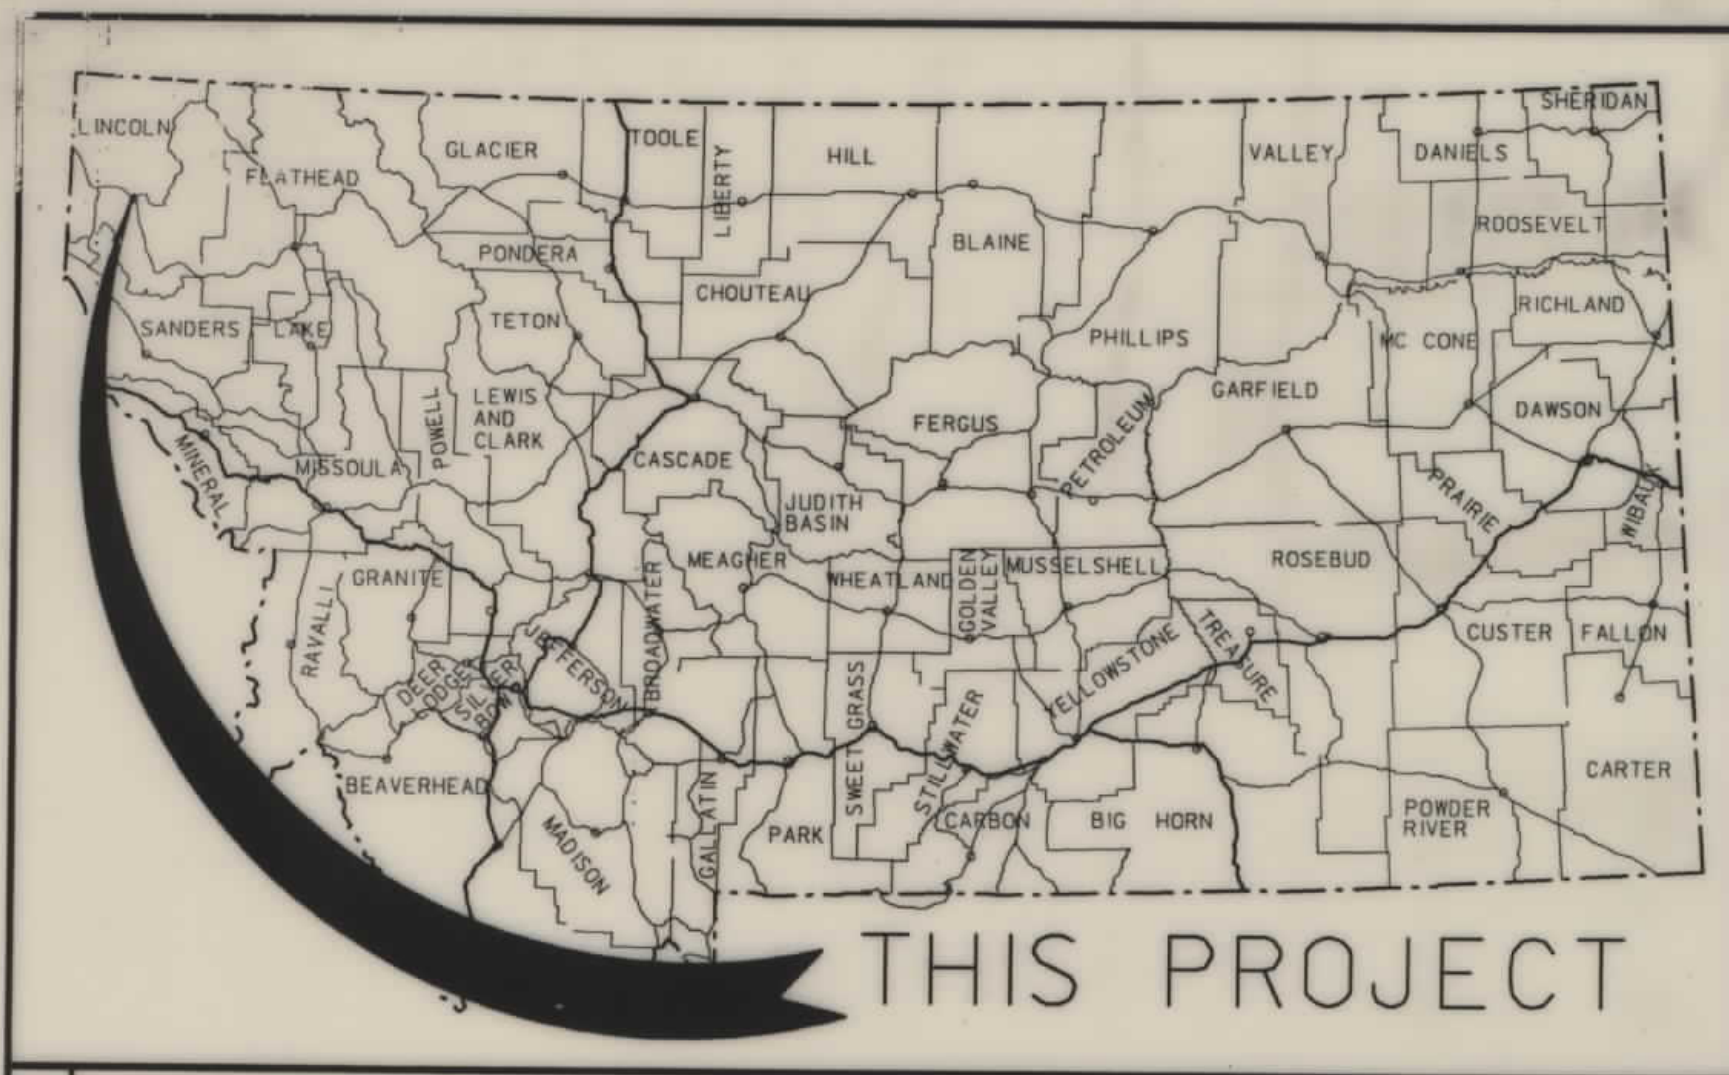

MONTANA DEPARTMENT OF TRANSPORTATION

STATE	RIGHT OF WAY ID.	SHEET NO.	TOTAL SHEETS
MONTANA	BR 33-1(27)0	1	5
PROJECT NUMBER 2423-027			
BNRR - LIBBY			


RIGHT OF WAY PLAN OF FEDERAL AID PROJECT BR 33-1(27)0

BNRR - LIBBY LINCOLN COUNTY

RDROW

CONVENTIONAL SIGNS

PROPOSED RIGHT OF WAY LINE	---
EXISTING RIGHT OF WAY LINE	---
RAILROAD RIGHT OF WAY LINE	---
CENTERLINE (C) OR PROJECTED LINE	---
STK'D CENTERLINE	---
SECTION LINE	---
OWNERSHIP BOUNDARY	---
FULL ACCESS CONTROL	---
LIMITED ACCESS CONTROL	---
EXISTING ACCESS CONTROL	---
PRESENT TRAVELED WAY (P.T.W.)	---
FENCE LINE	---
EXISTING GUARDRAIL	---
PROPOSED GUARDRAIL	---
GATE IN FENCE	---
CATTLE GUARD: EXIST. - PROPOSED	---
SECTION CORNER	FOUND UNFOUND
1/4 SECTION CORNER	---
CLOSING CORNER	---
MEANDER CORNER	---
CENTER OF SECTION	---
RIGHT OF WAY MONUMENT	---
PROPERTY CORNER PIN	---
POWER POLE IN PLACE	---
TELEPHONE POLE IN PLACE	---
TELEGRAPH POLE IN PLACE	---
LIGHT POLE	---
PROPOSED CULVERT	---
EXISTING CULVERT	---
OUTLET DITCH	---
INLET DITCH	---
EXISTING DITCH	---
CHANNEL CHANGES	---
DITCH BLOCK	---
RIPRAP	---
BRIDGES	---
RAILROADS	---
PARCEL NUMBERS	---
APPROACH: EXIST.- PROPOSED	---

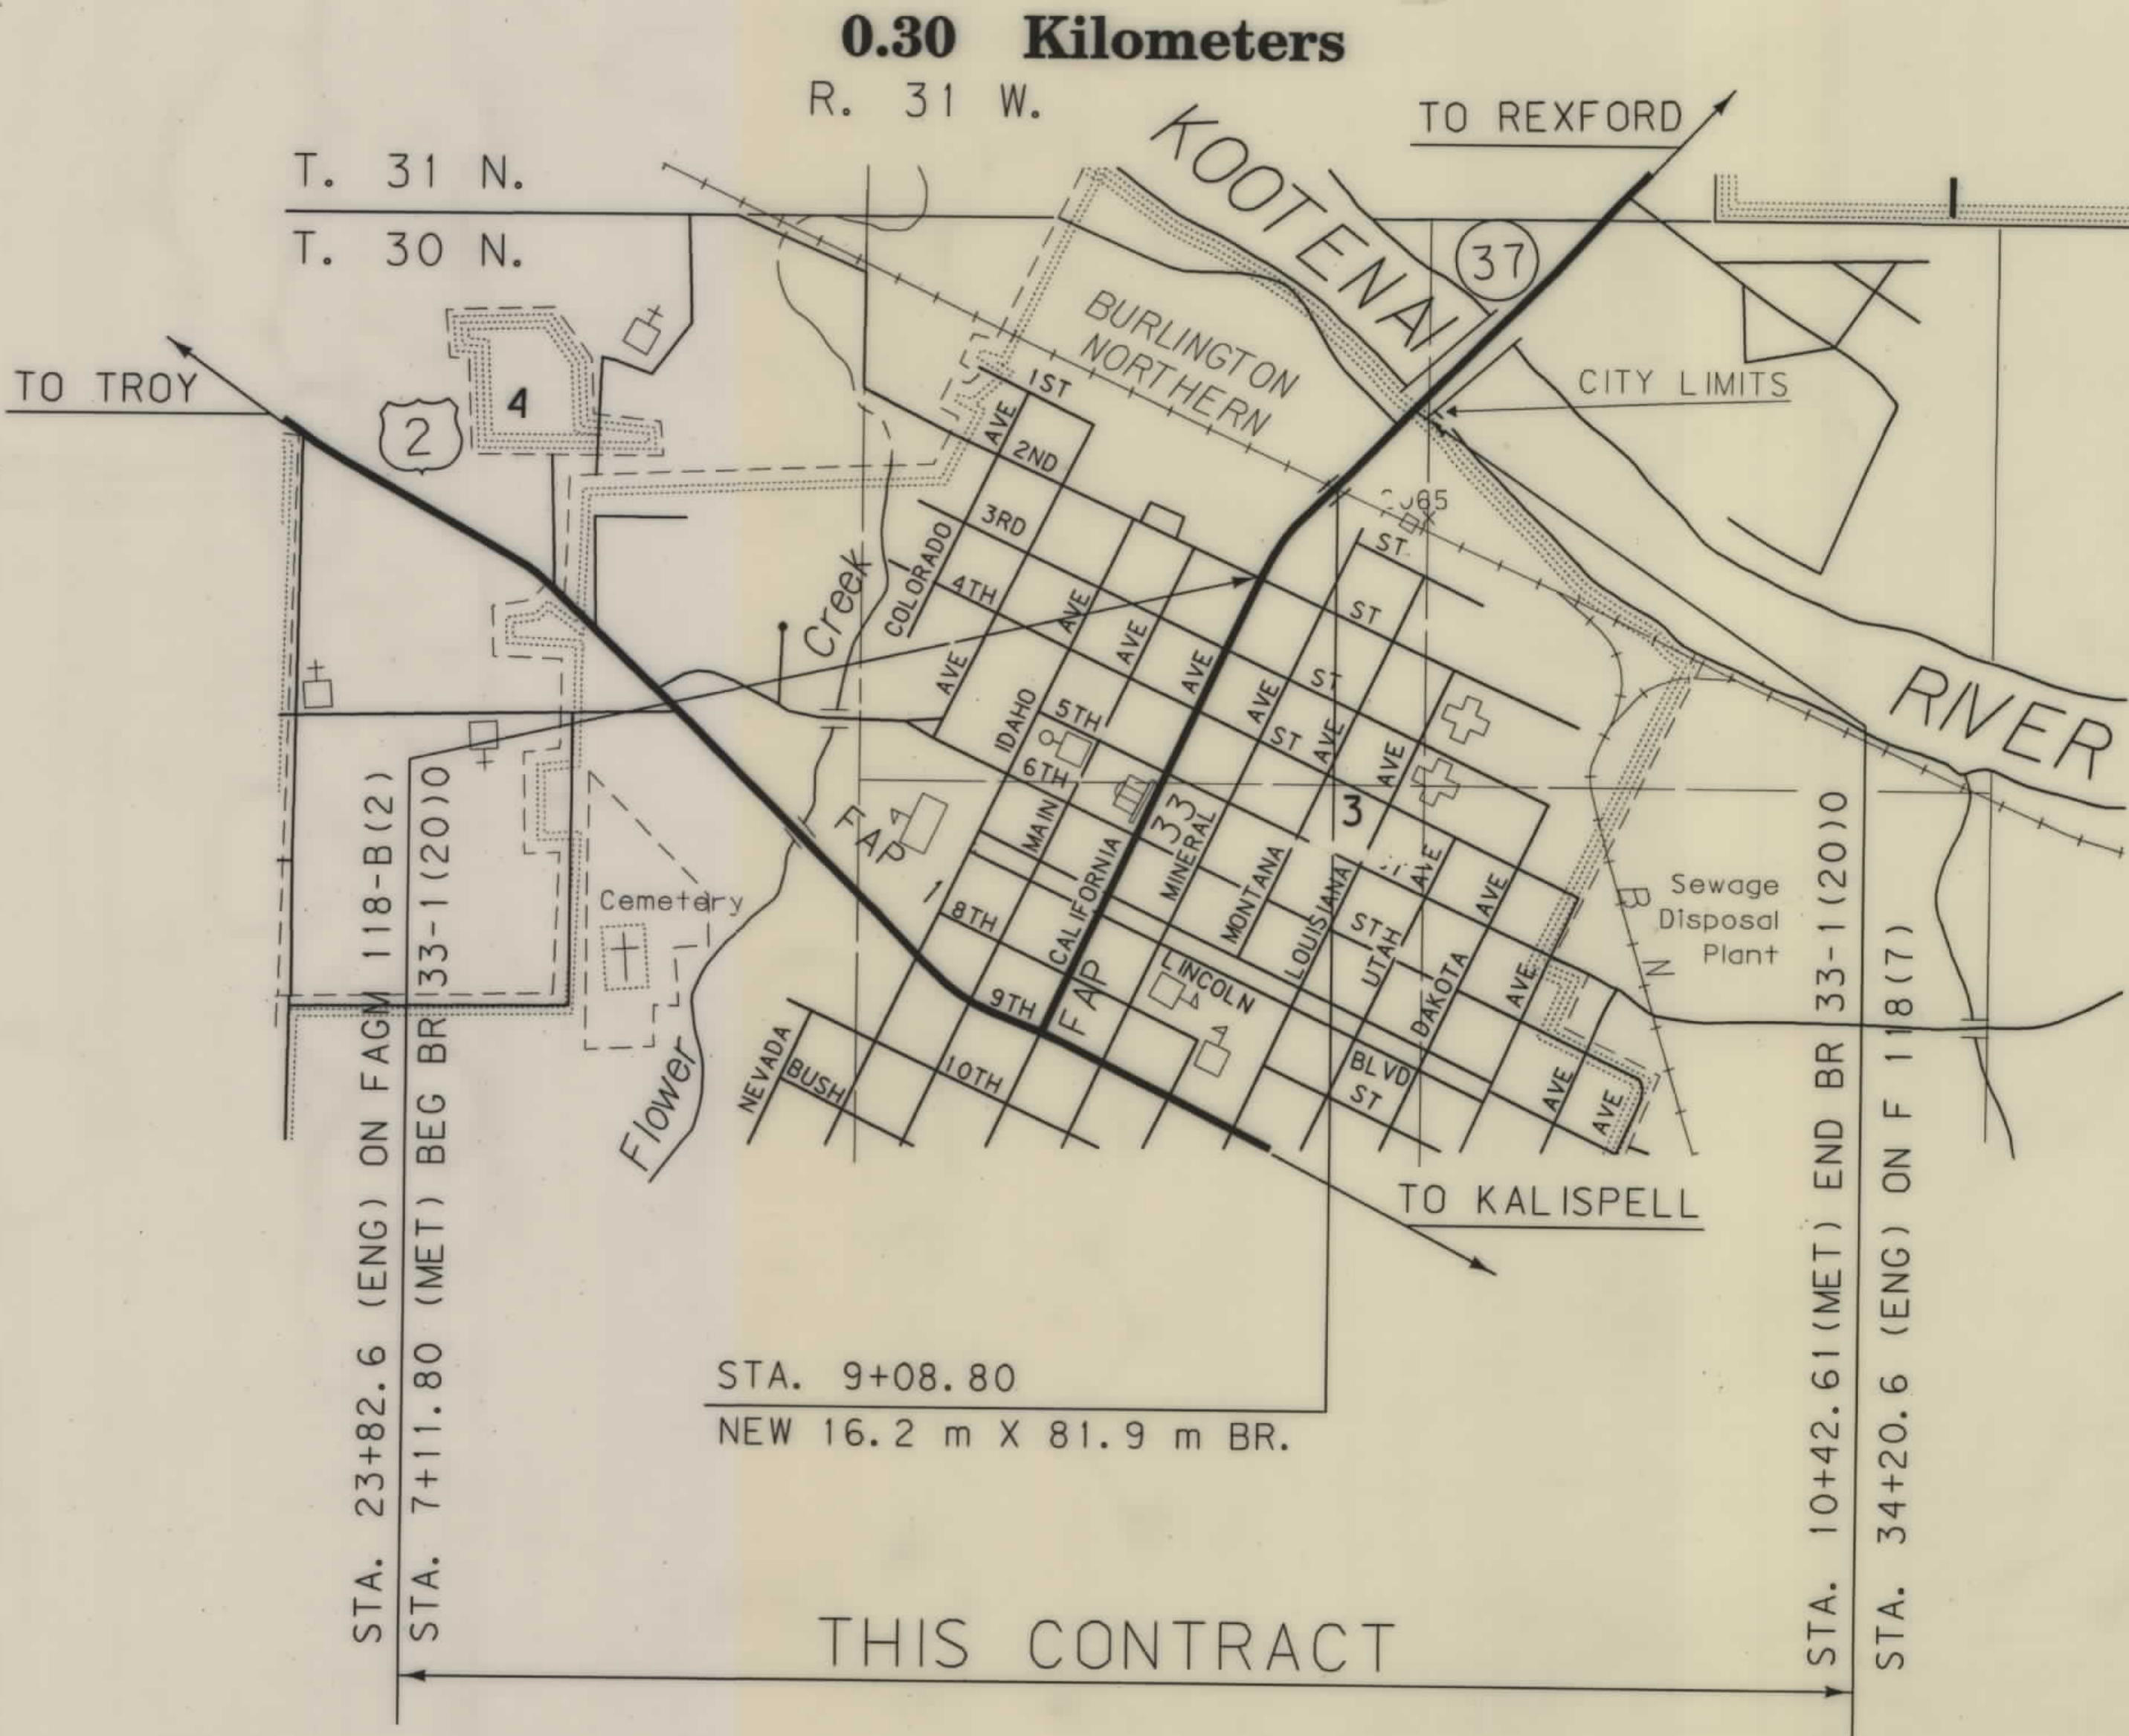

SEE SHEET NO. 2 FOR OWNERSHIP
NAMES, ADDRESSES, AREAS, ETC.

ASSOCIATED PROJECT AGREEMENT NUMBER
BR 33-1(14)0 PE

RELATED PROJECTS
FAGM 118 B F 118(7)

FHWA/DOT APPROVAL	7-2-98
MAP REVISED	8-4-98

NOTES: 1. ALL MEASUREMENTS ARE METRIC EXCEPT AS NOTED

BR 33-1(27)0 SH 1 OF 5

MONTANA DEPARTMENT OF TRANSPORTATION

RDROW

MONTANA CADD

3
2
1

OWNERSHIP																			
PARCEL	NAME	ADDRESS	TOTAL AREA		GROSS R/W AREA		EX. EASE. AREA		NET AREA		REMAINDER				CONST. PMT. AREA		EASE. AREA		SHEET NO.
			METRIC	ENGLISH	METRIC	ENGLISH	METRIC	ENGLISH	METRIC	ENGLISH	LEFT		RIGHT		METRIC	ENGLISH	METRIC	ENGLISH	
											METRIC	ENGLISH	METRIC	ENGLISH					
1	DR. STEVE DAVIDSON, P.C.	265 CABINET VIEW ROAD, LIBBY, MT. 59923			NEGOTIATIONS ONLY														3
2	A. H. UITHOF, ETAL	PO BOX 4H, LIBBY MT. 59923			NEGOTIATIONS ONLY														3
3	THE CITY OF LIBBY, A MUNICIPAL CORP.	PO BOX 1428, LIBBY MT. 59923-1428	0.679 ha	1.67 AC	0.123 ha	0.30 AC			0.123 ha	0.30 AC	0.556 ha	1.37 AC			0.065 ha	0.16 AC			3
4	VFW POST NO. 1548, MT. CORP.	108 WEST 2ND, LIBBY , MT. 59923			NEGOTIATIONS ONLY														3
5	THOMAS H. CORNING	BOX 595, LIBBY, MT. 59923			NEGOTIATIONS ONLY														3
6	BURLINGTON NORTHERN - SANTA FE RR	777 MAIN ST. , FORT WORTH, TX. 76102			0.812 ha	2.00 AC	0.649 ha	1.60 AC	0.163 ha	0.40 AC									3
6L1	MOORE OIL CO., (LEASE FROM BNSF)	BOX 564, LIBBY, MT. 59923			NEGOTIATIONS ONLY														3
7	THE CITY OF LIBBY, A MUNICIPAL CORP.	PO BOX 1428, LIBBY MT. 59923-1428	4.775 ha	11.80 AC	0.177 ha	0.44 AC			0.177 ha	0.44 AC	4.598 ha	11.35 AC							3 & 4
3 & 7	COMBINATION PARCEL		5.454 ha	13.47 AC	0.304 ha	0.75 AC			0.304 ha	0.75 AC	5.150 ha	12.72 AC			0.065 ha	0.16 AC			3 & 4
8	FRED S. AND MARVEL JOAN THOMPSON	521 CALIFORNIA AVENUE, LIBBY, MT. 59923			NEGOTIATIONS ONLY														3
9	GERALDINE M. FLETCHER	PO BOX 502, LIBBY, MT. 59923			NEGOTIATIONS ONLY														3
10	NEIL AND PHYLLIS BERTELSON	LIBBY, MONTANA	0.643 ha	2.11 AC	*0.643 ha	* 2.11 AC			*0.643 ha	* 2.11 AC									5

* PARCEL TO BE ACQUIRED IN THE NAME OF THE CITY OF LIBBY

STATE	RIGHT OF WAY ID.	SHEET NO.	TOTAL SHEET
MONTANA	BR 33-1(27)0	2	5
PROJECT NUMBER 2423-027			
BNRR - LIBBY			

NOTES: 1. ALL MEASUREMENTS ARE METRIC EXCEPT AS NOTED
2. THE PROPOSED R/W LINE WHERE A SPIRAL CURVE TRANSITION IS USED IS A CHORD RATHER THAN A CONCENTRIC CURVE.

BACKSLOPE LIMITS INCLUDE ROUNDING	
CONSTRUCTION LIMITS:	
CUT SECTION	TOE OF CUT
TOE OF FILL	DITCH BOTTOM
FHWA/DOT APPROVAL 7-2-98	
MAP REVISED 8-4-98 8-6-98	

MONTANA
DEPARTMENT OF TRANSPORTATION

RIGHT OF WAY PLAN
LINCOLN COUNTY

SCALE 1:1000

0 50M 100M

SEE SHEET NO. 2 FOR OWNERSHIP NAMES, ADDRESSES, AREAS, ETC.


STATE	RIGHT OF WAY ID.	SHEET NO.	TOTAL SHEETS
MONTANA	BR 33-1(27)0	3	5
PROJECT NUMBER 2423-027			
BNRR - LIBBY			

MONTANA DEPARTMENT OF TRANSPORTATION

RDROW

MONTANA CADD

3
2
1

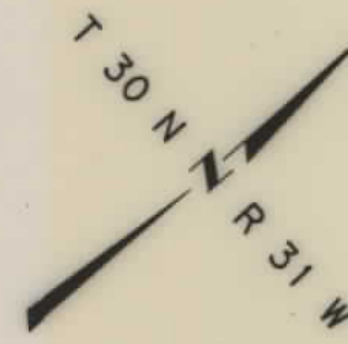

P.O.T. 10+00 "A" LINE IS
S13°29'59"W, 320.01m FROM
THE NORTH QUARTER CORNER OF
SECTION 3 (USDA - FS AC)

SEE SHEET 3 FOR
APPROACH ROAD

EX. R/W
R/W = PROP. COR.
10+51.55 30.49m LT.
"A" - LINE

C.O.S. No.
1828

R/W 9+98 33m - "A" LINE =
R/W 0+34.61 26m - "B" - LINE
RR R/W = R/W
33m
RR 3400+86 (scaled)
R/W = EX. EASE.
13m
RR 3400+27 (scaled)

RR R/W = R/W
32m
RR 3401+74 (scaled)
8+01 R/W
31m
RR 3401+50 (scaled)
B.E. 8+67.85

8+71 R/W
13m
RR 3400+84 (scaled)

B.E. 9+49.75

PT 8+83.50

SE 1/4 NW 1/4
SEC. 3

U.S. GOVT.
LOT 3
SEC. 3

STA 10+24.20 "A" LINE BEG. APP. 8.1 m LEFT =
STA 0+09.60 "B" LINE BEG. APP. ROAD LEFT

C.O.S. No.
1816

PARCEL 2

STA. 10+42.61 "A" - LINE
END BR 33-1(2)
PLAT
NO. 774

C.O.S. No.
1816

PARCEL 1

- NOTES: 1. ALL MEASUREMENTS ARE METRIC EXCEPT AS NOTED
2. THE PROPOSED R/W LINE WHERE A SPIRAL CURVE
TRANSITION IS USED IS A CHORD RATHER THAN A
CONCENTRIC CURVE.


BACKSLOPE LIMITS INCLUDE ROUNDING
CONSTRUCTION LIMITS:
CUT SECTION
TOE OF FILL
TOP OF CUT
DITCH BOTTOM
FHWA/DOT APPROVAL 7-2-98
MAP REVISED 7-20-98 8-4-98

MONTANA
DEPARTMENT OF TRANSPORTATION
RIGHT OF WAY PLAN
LINCOLN COUNTY
SCALE 1:500
25M 50M

BR 33-1(27)0 SHT 3 OF 5




RDROW

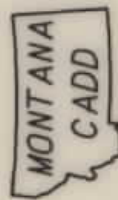

3
2
1

SEE SHEET NO. 2 FOR OWNERSHIP NAMES, ADDRESSES, AREAS, ETC.

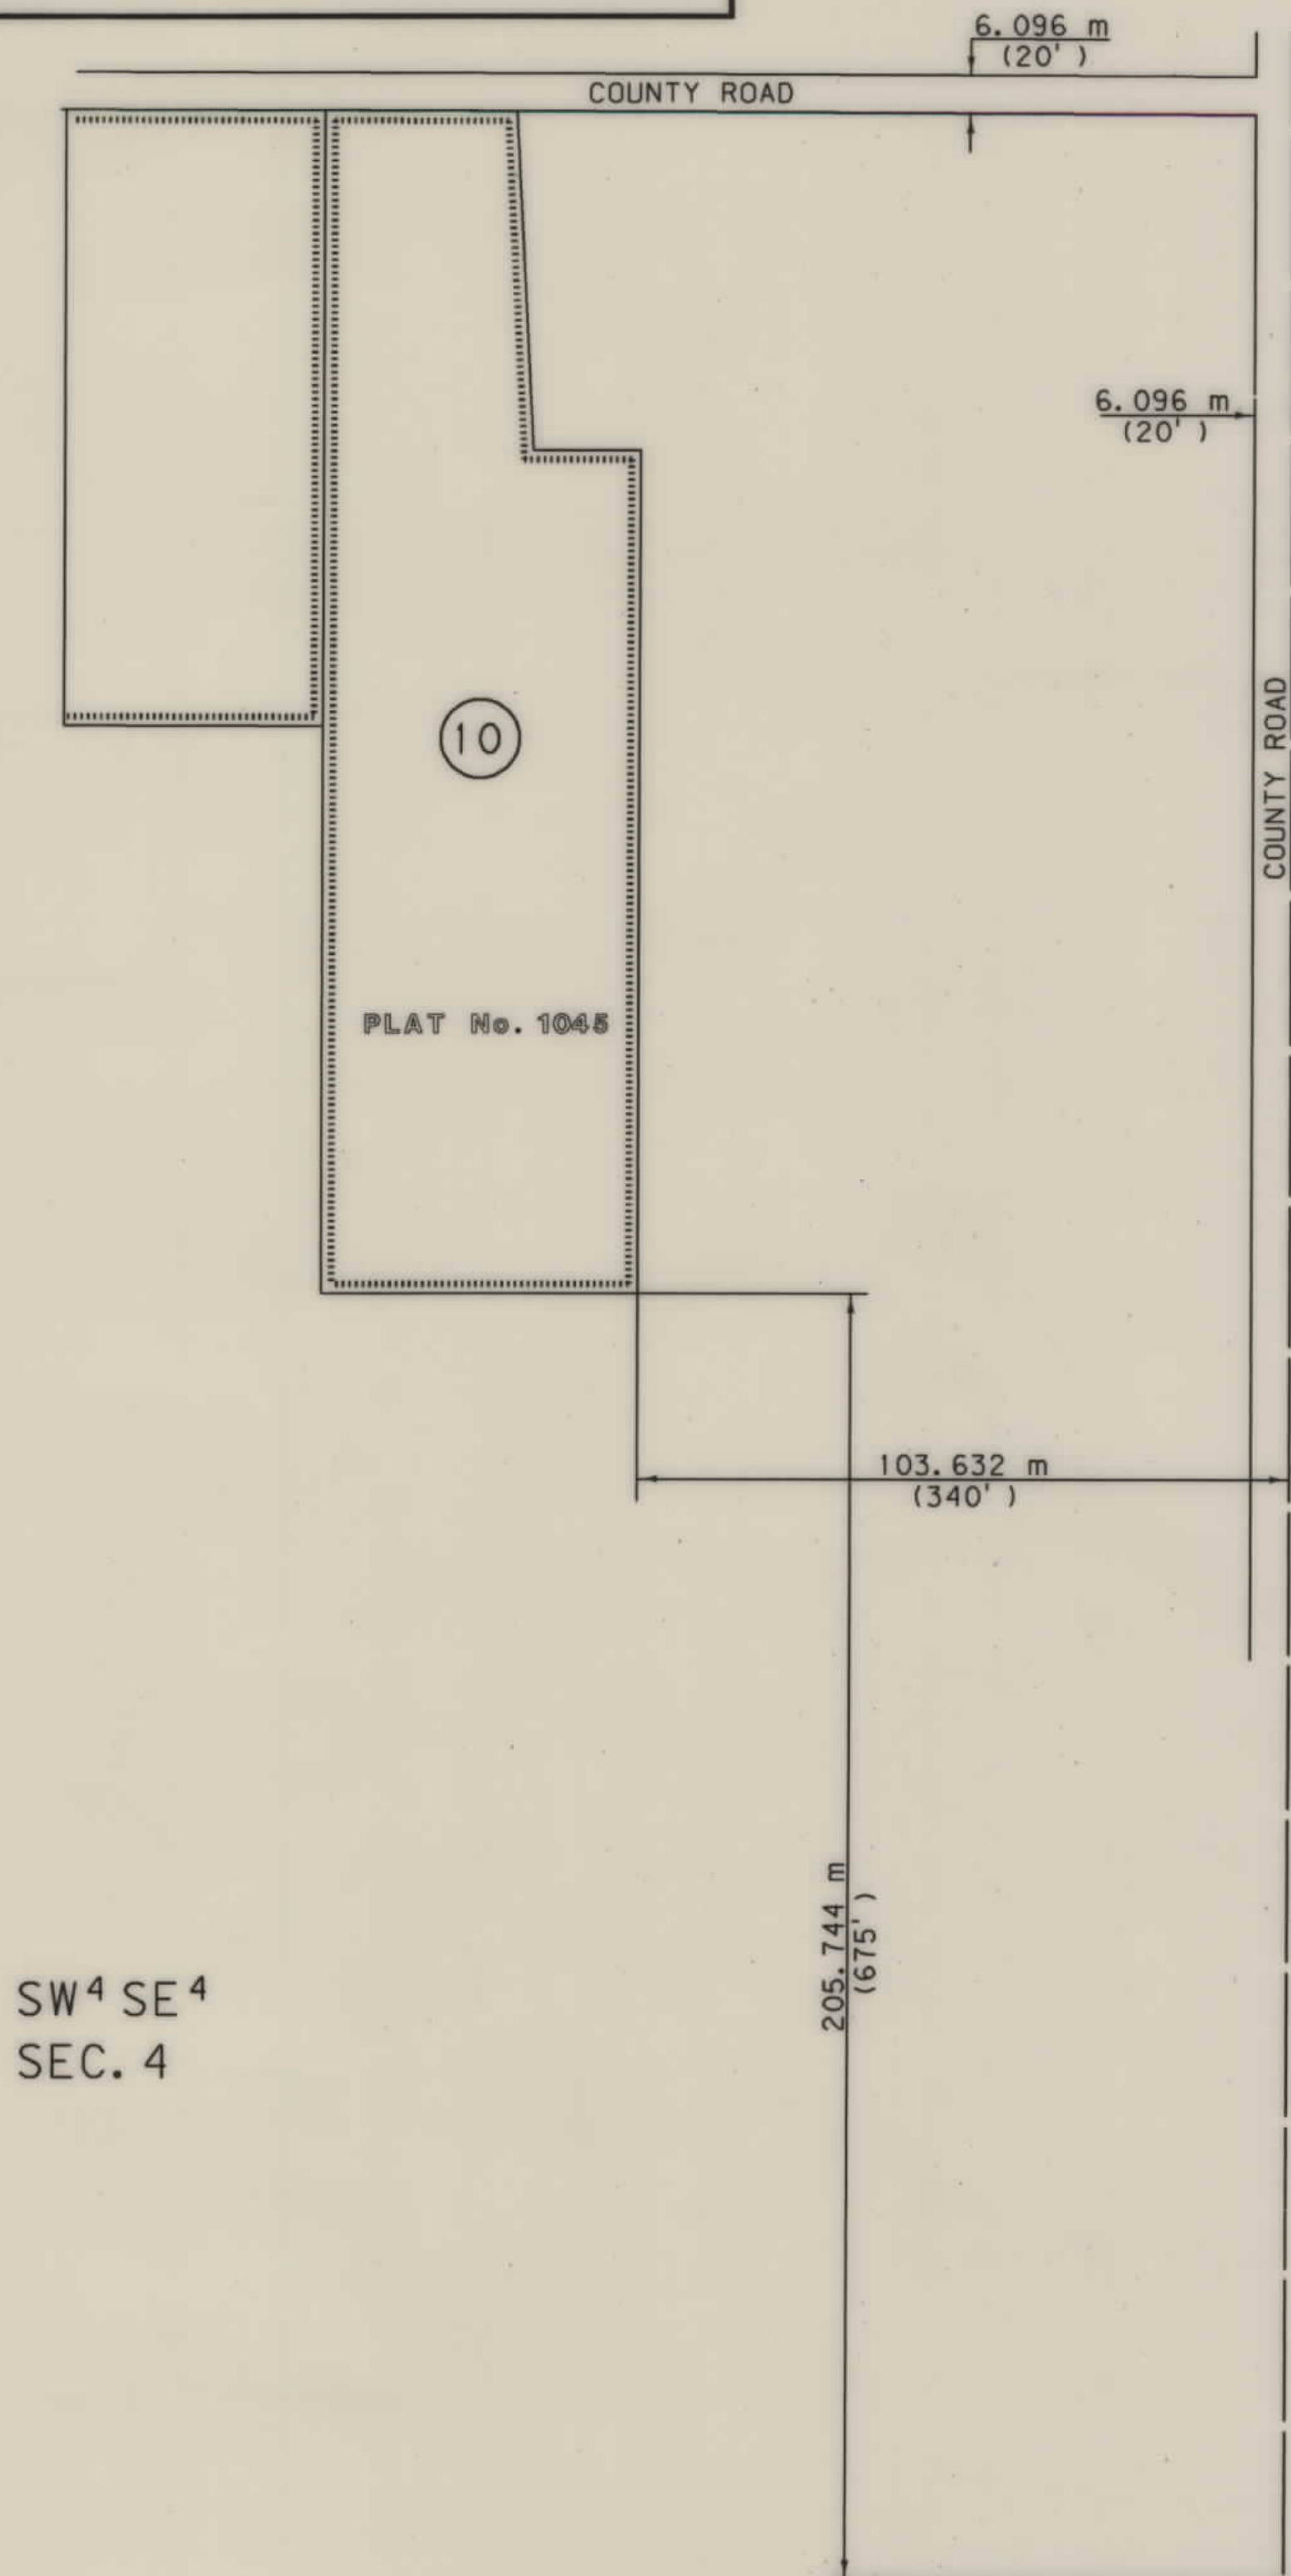

- NOTES: 1. ALL MEASUREMENTS ARE METRIC EXCEPT AS NOTED
2. THE PROPOSED R/W LINE WHERE A SPIRAL CURVE TRANSITION IS USED IS A CHORD RATHER THAN A CONCENTRIC CURVE.

BACKSLOPE LIMITS INCLUDE ROUNDING	
CONSTRUCTION LIMITS:	
FHWA/DOT APPROVAL	7-2-98
MAP REVISED	

MONTANA DEPARTMENT OF TRANSPORTATION	
RIGHT OF WAY PLAN LINCOLN COUNTY	
SCALE 1:500	

STATE	RIGHT OF WAY ID.	SHEET NO.	TOTAL SHEET
MONTANA	BR 33-1(27)0	5	5
PROJECT NUMBER 2423-027			
BNRR - LIBBY			

BR 33-1(27)0 SHT 5 OF 5