

PLANS
NOT
TO
SCALE

14 12 11 10 9 8 7 6 5 4 3 2 1



RDROW

MONTANA
CADD

9
8
7
6
5
4
3
2
1

STATE	RIGHT OF WAY ID.	SHEET NO.	TOTAL SHEETS
MONTANA	STPE 63-1(6)18	3	3
PROJECT NUMBER 2451-006			


SIDEWALK / CURB
JUDITH GAP

DETAIL "B"

SCALE: NONE



CENTERLINE STPE 63-1(6)18

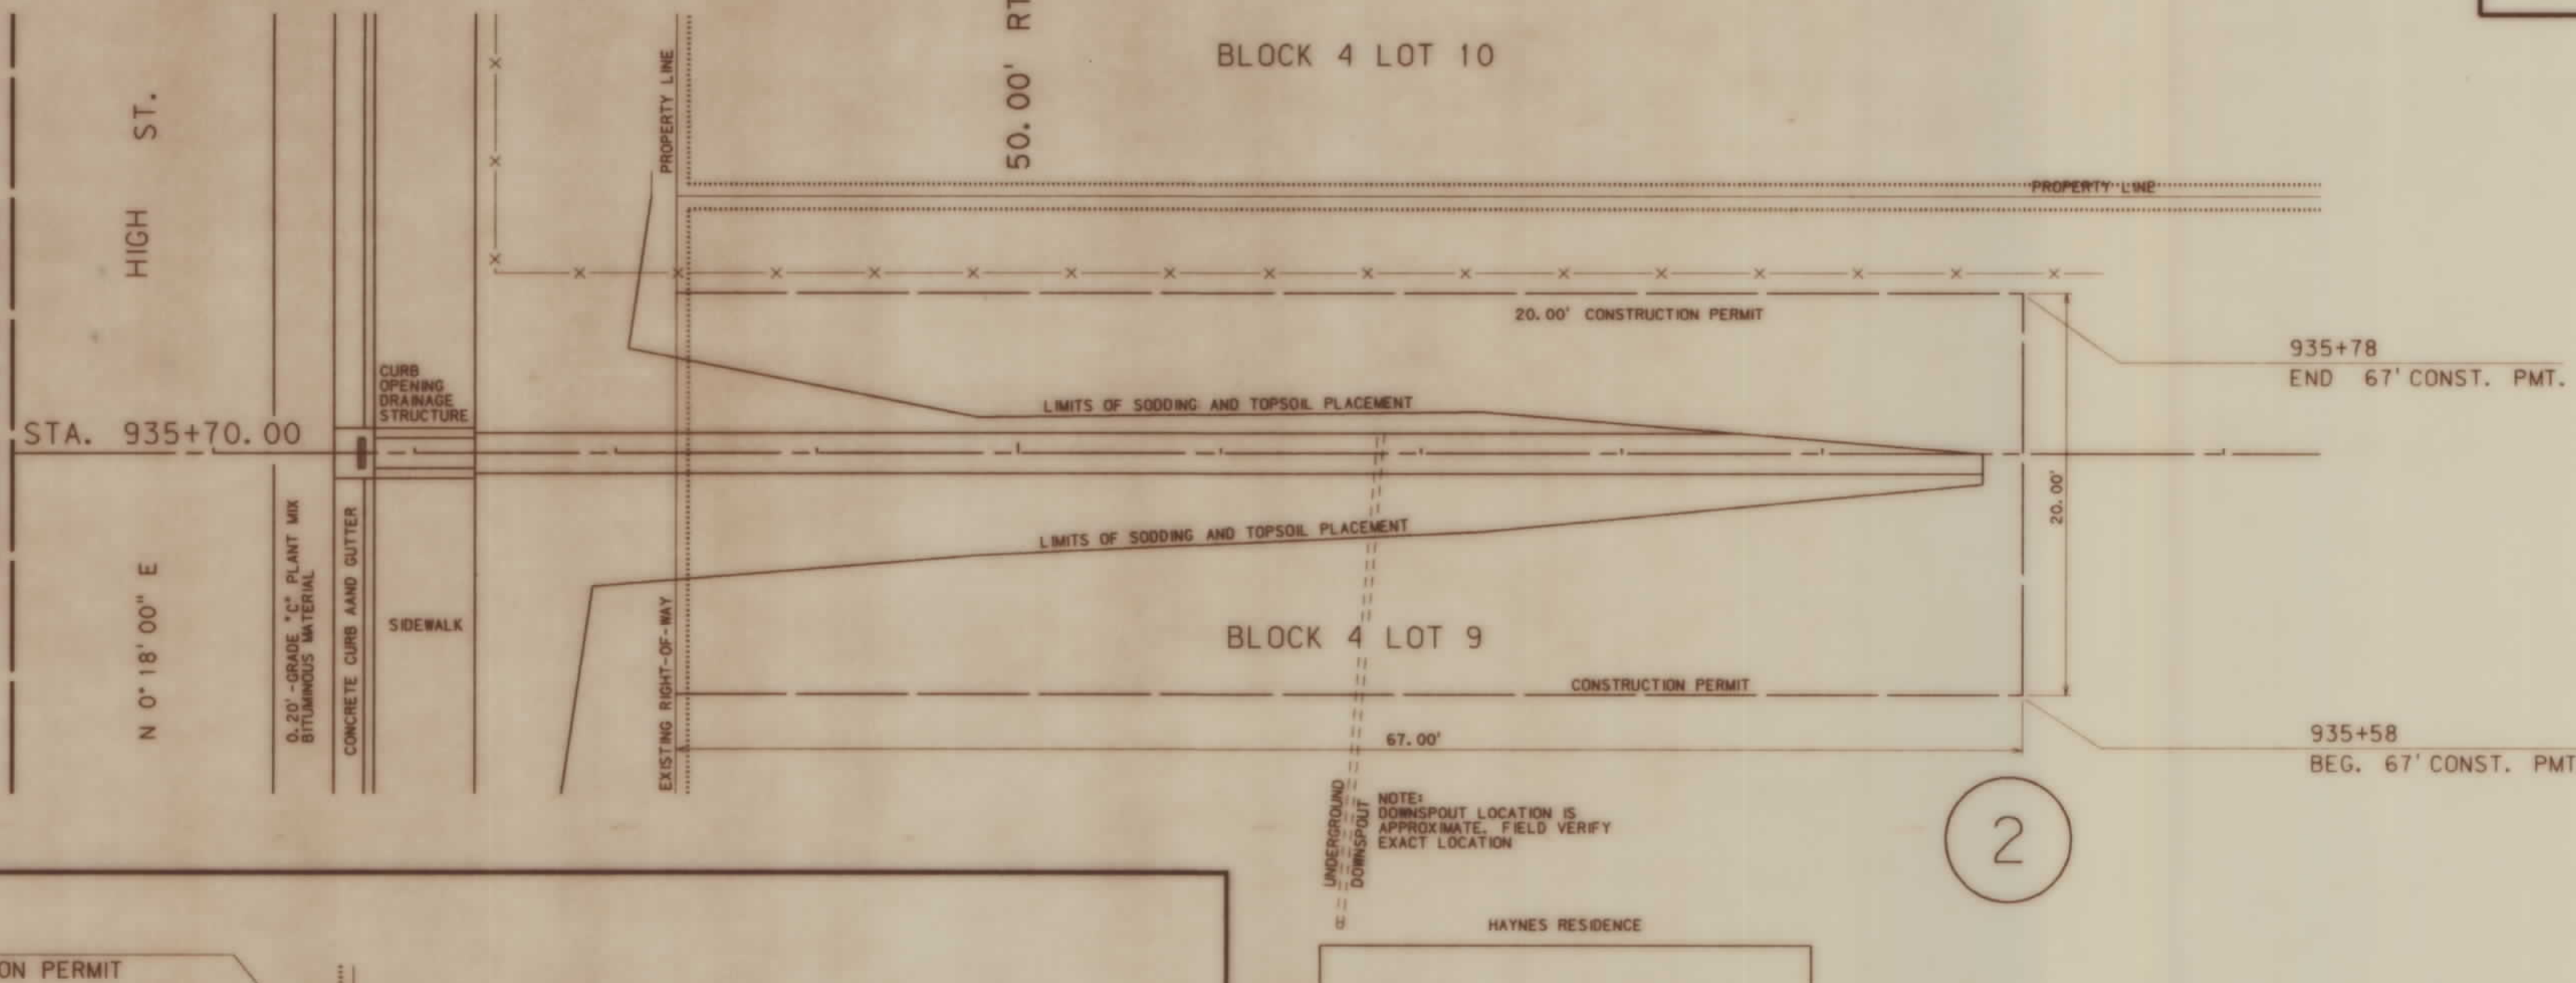


DETAIL "A"

SCALE: NONE



1

BLOCK 38 LOT 1

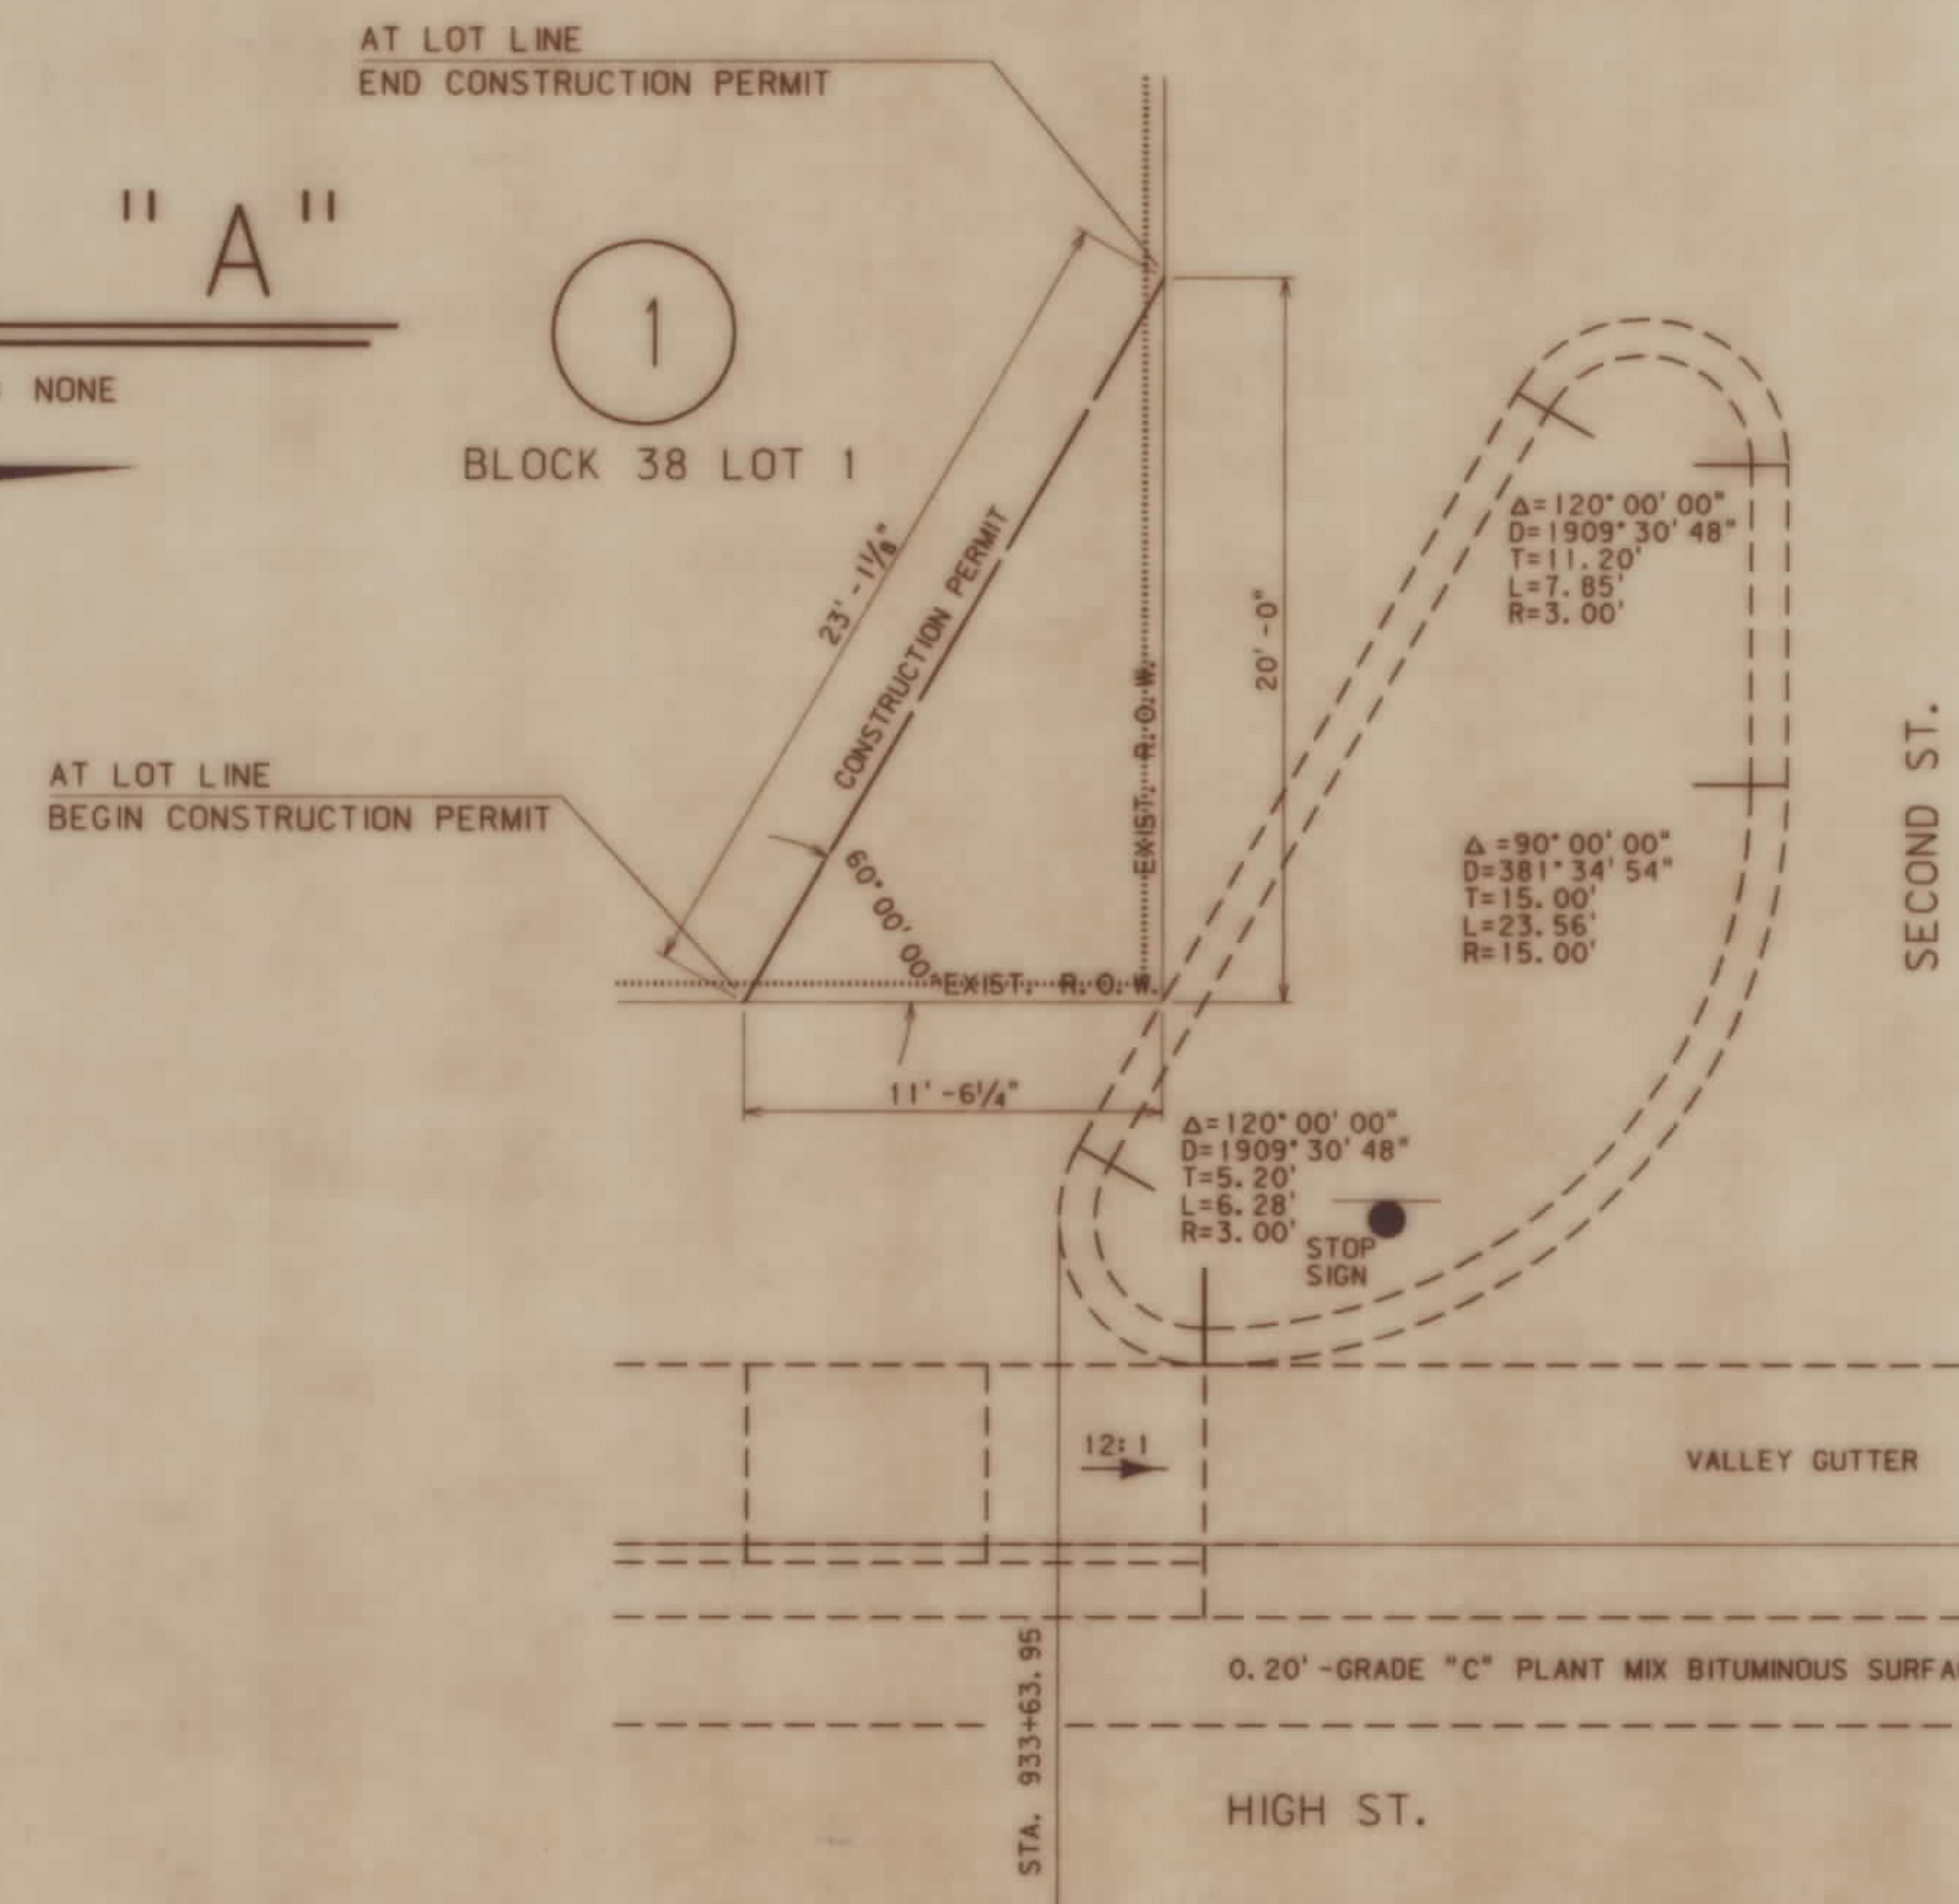

PRELIMINARY

BACKSLOPE LIMITS INCLUDE ROUNDING
CONSTRUCTION LIMITS:
CUT SECTION
TOE OF FILL
FHWA/DOT APPROVAL 1-12-95
MAP REVISED

STATE OF MONTANA
DEPARTMENT OF TRANSPORTATION
HIGHWAYS DIVISION
RIGHT OF WAY PLAN
WHEATLAND COUNTY