


PLANS
NOT
TO
SCALE

STATE	RIGHT OF WAY ID.	SHEET	TOTAL
		NO.	SHEETS
MONTANA	BR 9039 (26)	1	2
PROJECT NUMBER 2471-026			

North fork Blackfoot River -
No. of Helmville

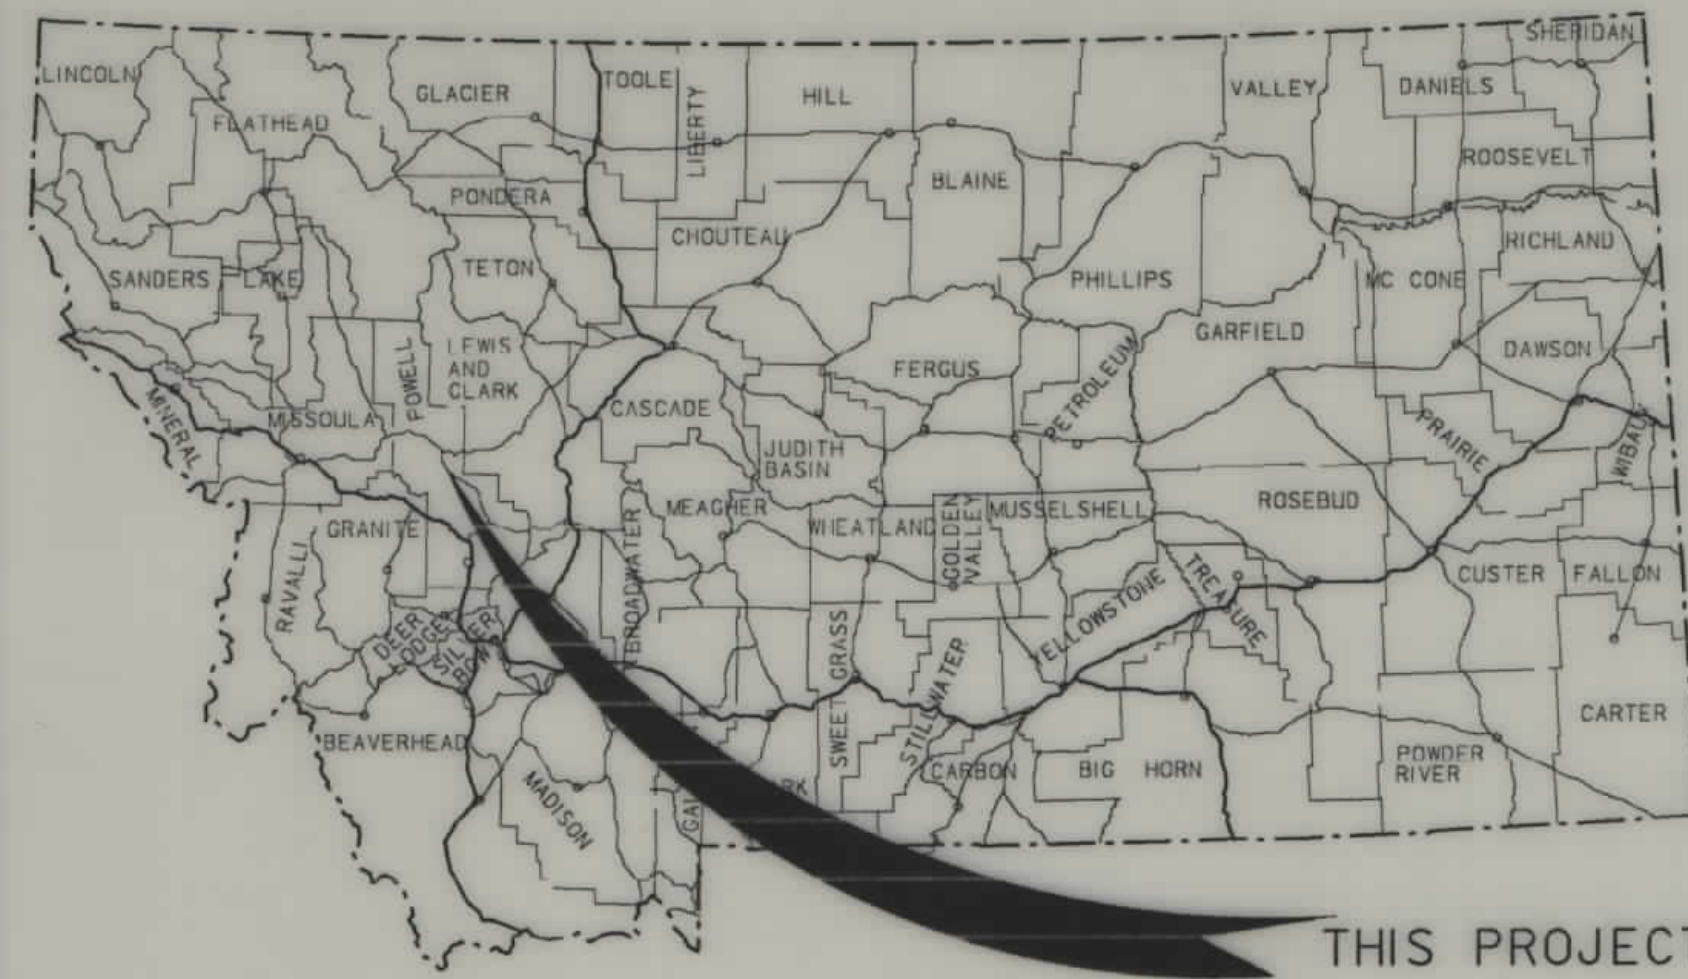

THIS PROJECT

MONTANA DEPARTMENT OF TRANSPORTATION

RIGHT OF WAY PLAN OF FEDERAL AID PROJECT BR 9039(26)

North Fork Blackfoot River - No. of Helmville Powell County

0.36 Kilometers

CONVENTIONAL SIGNS


- | | |
|----------------------------------|--|
| PROPOSED RIGHT OF WAY LINE | |
| EXISTING RIGHT OF WAY LINE | |
| RAILROAD RIGHT OF WAY LINE | |
| CENTERLINE (C) OR PROJECTED LINE | |
| STK'D CENTERLINE | |
| SECTION LINE | |
| OWNERSHIP BOUNDARY | |
| FULL ACCESS CONTROL | |
| LIMITED ACCESS CONTROL | |
| EXISTING ACCESS CONTROL | |
| PRESENT TRAVELED WAY (P.T.W.) | |
| FENCE LINE | |
| EXISTING GUARDRAIL | |
| PROPOSED GUARDRAIL | |
| GATE IN FENCE | |
| CATTLE GUARD: EXIST. - PROPOSED | |
| SECTION CORNER | |
| 1/4 SECTION CORNER | |
| CLOSING CORNER | |
| MEANDER CORNER | |
| CENTER OF SECTION | |
| RIGHT OF WAY MONUMENT | |
| PROPERTY CORNER PIN | |
| POWER POLE IN PLACE | |
| TELEPHONE POLE IN PLACE | |
| TELEGRAPH POLE IN PLACE | |
| LIGHT POLE | |
| PROPOSED CULVERT | |
| EXISTING CULVERT | |
| OUTLET DITCH | |
| INLET DITCH | |
| EXISTING DITCH | |
| CHANNEL CHANGES | |
| DITCH BLOCK | |
| RIPRAP | |
| BRIDGES | |
| RAILROADS | |
| PARCEL NUMBERS | |
| APPROACH: EXIST. - PROPOSED | |



ASSOCIATED PROJECT
ID.

BR 9039(16) PE

RELATED PROJECTS

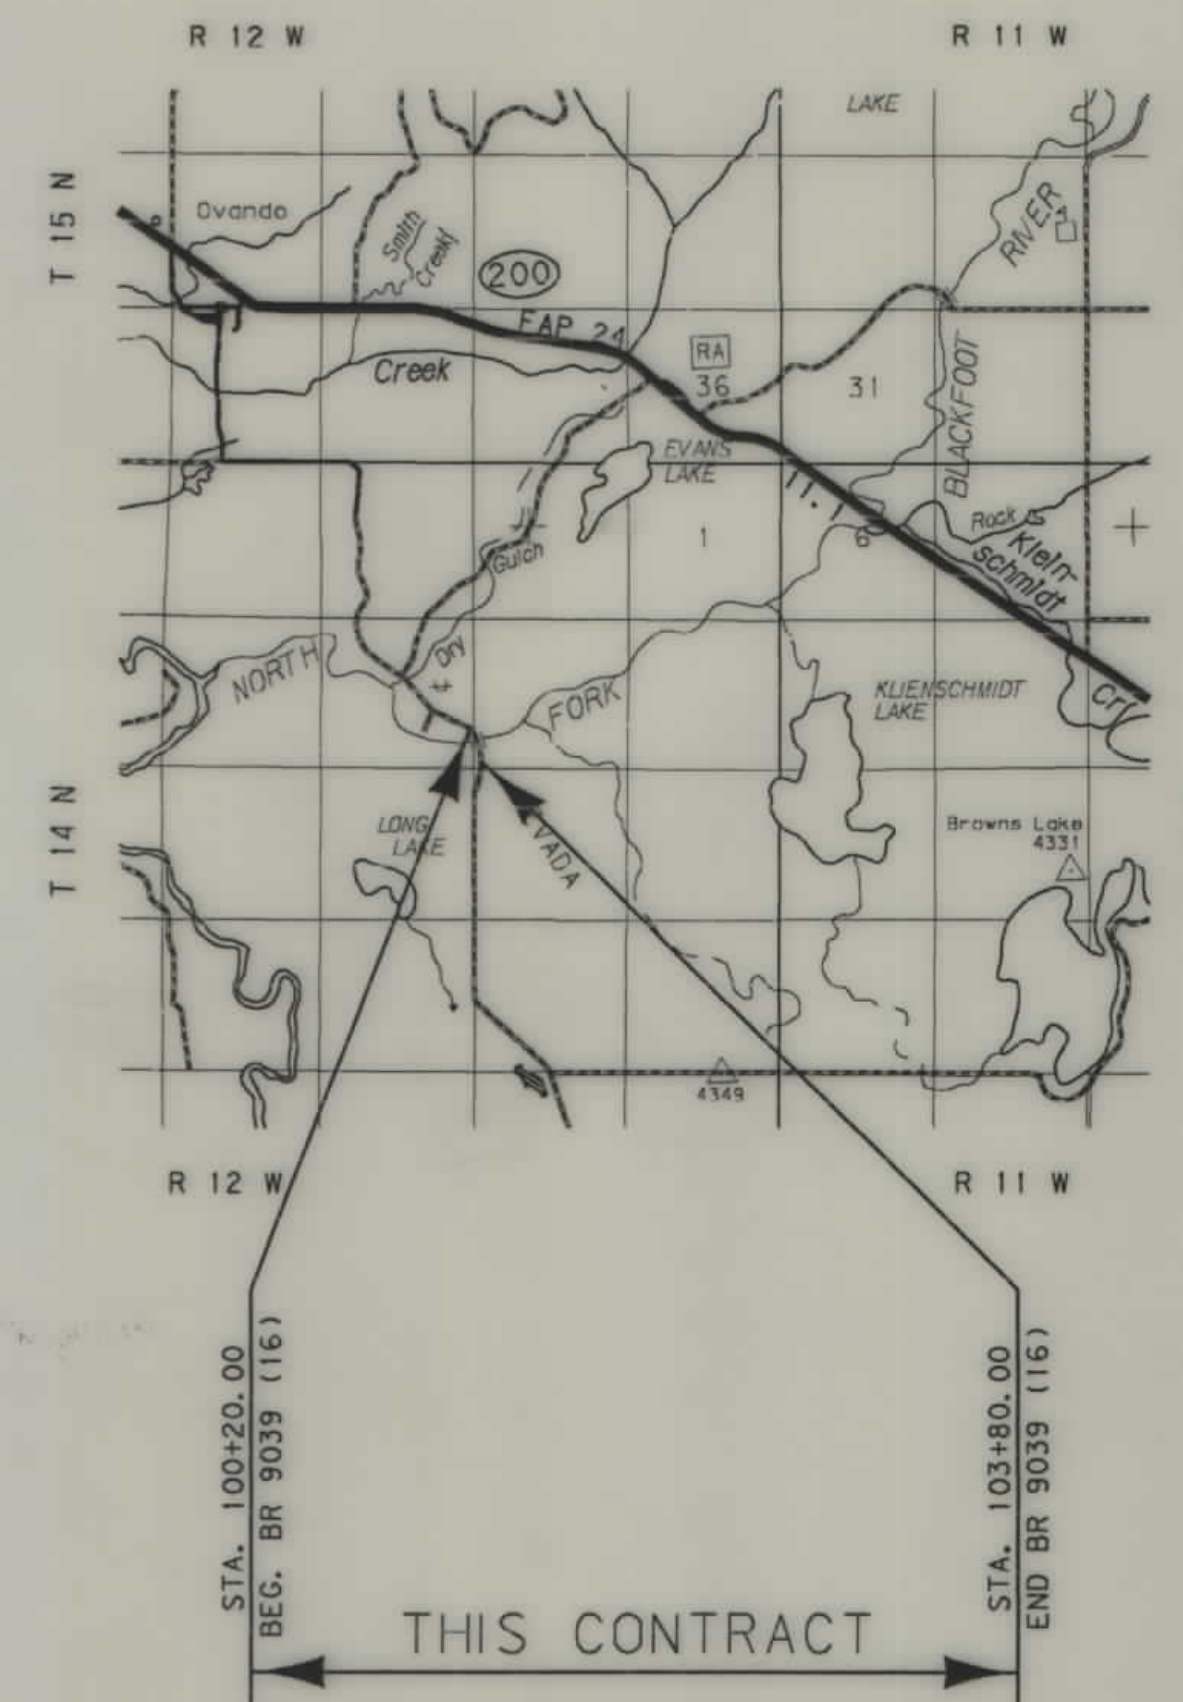


SEE SHEET NO. 2 FOR OWNERSHIP
NAMES, ADDRESSES, AREAS, ETC.

GRID STATE PLANE COORDINATES

This is a State Plane Coordinate Project, all dimensions, distances and areas on this project are grid, except for the existing R/W width, which is RECORD. The combination scale factor is 0.99919305.

NOTES: 1. ALL MEASUREMENTS ARE METRIC EXCEPT AS NOTED

* Acquire as easement in the name of Powell County

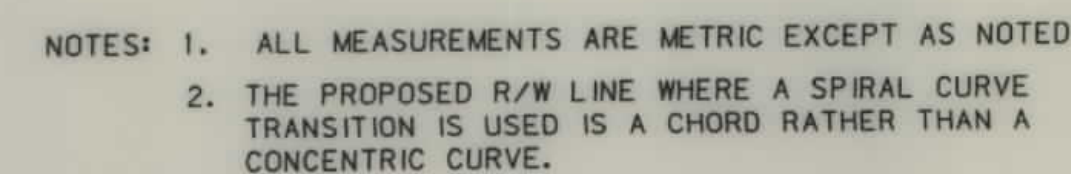

MONTANA
DEPARTMENT OF TRANSPORTATION
RIGHT OF W.Y PLAN
Powell County
SCALE 1:1000

