


PLANS

NOT

TO

SCALE

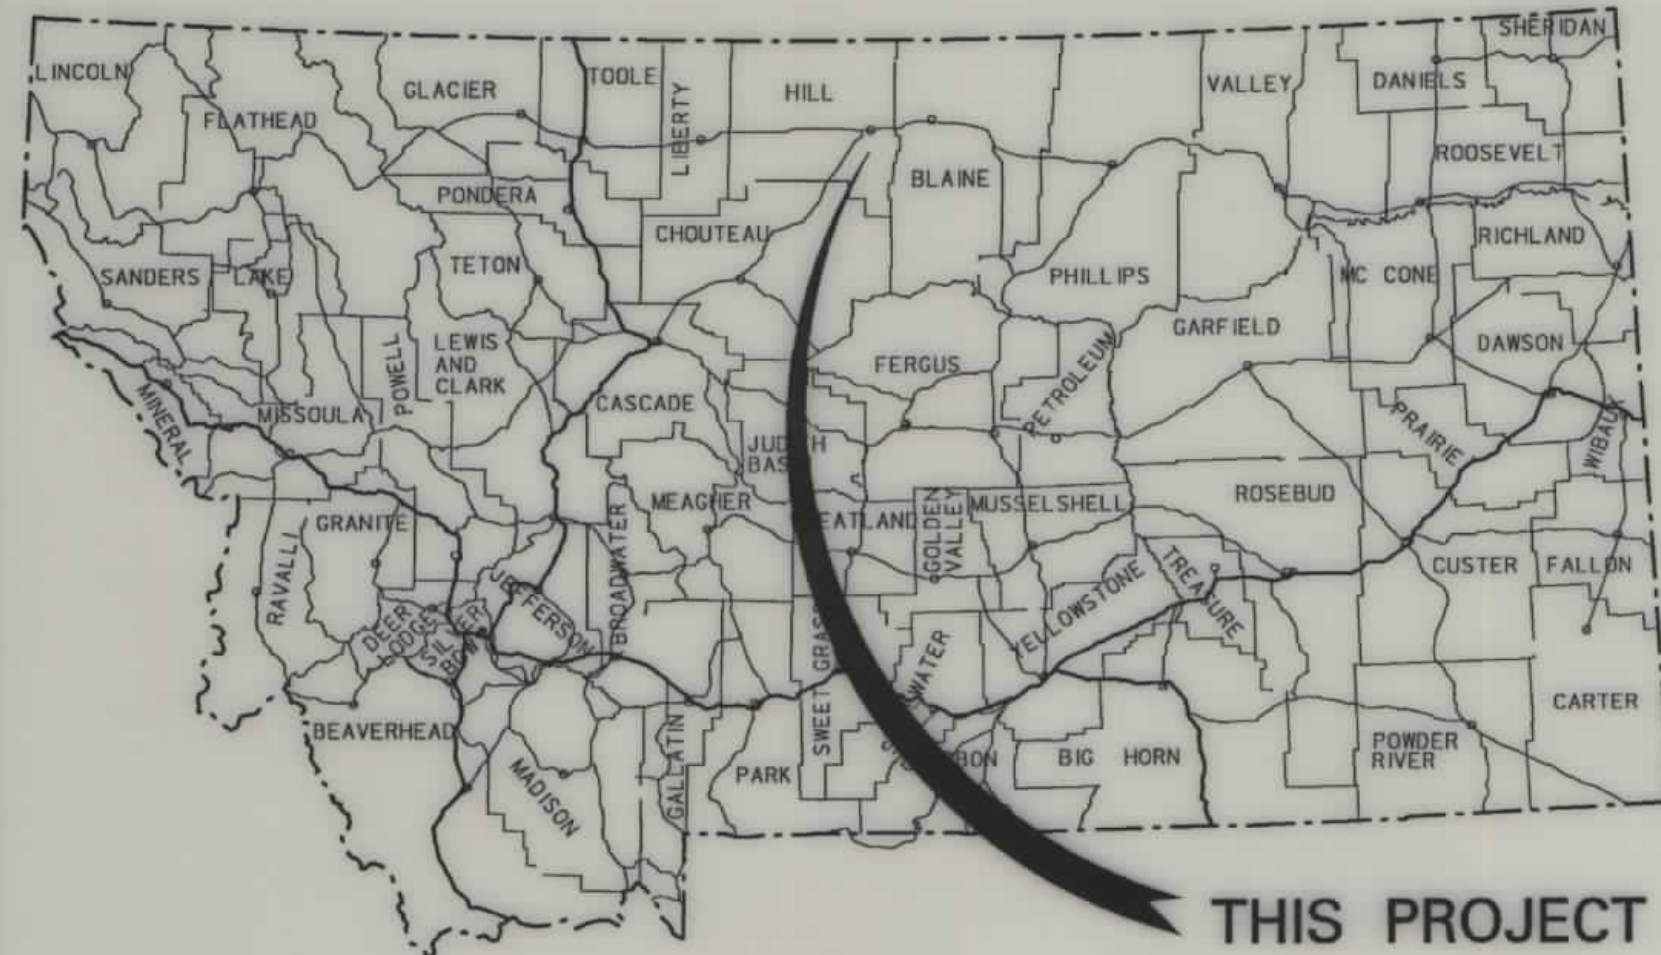

THIS PROJECT

MONTANA DEPARTMENT OF TRANSPORTATION

STATE	RIGHT OF WAY ID.	SHEET NO.	TOTAL SHEETS
MONTANA	BR 234-1(10)11	1	2
PROJECT NUMBER 3088-010			
BEAVER CR - 17.1 km S OF HAVRE			

RIGHT OF WAY PLAN OF FEDERAL AID PROJECT BR 234-1(10)11 BEAVER CR - 17.1 km S OF HAVRE HILL COUNTY


0.60 Kilometers

RDROW

MONTANA
CADD

CONVENTIONAL SIGNS

PROPOSED RIGHT OF WAY LINE	---
EXISTING RIGHT OF WAY LINE	---
RAILROAD RIGHT OF WAY LINE	---
CENTERLINE (C) OR PROJECTED LINE	---
STK'D CENTERLINE	---
SECTION LINE	---
OWNERSHIP BOUNDARY	---
FULL ACCESS CONTROL	AC AC
LIMITED ACCESS CONTROL	///
EXISTING ACCESS CONTROL	---
PRESENT TRAVELED WAY (P.T.W.)	---
FENCE LINE	---
EXISTING GUARDRAIL	---
PROPOSED GUARDRAIL	---
GATE IN FENCE	---
CATTLE GUARD: EXIST. - PROPOSED	---
SECTION CORNER	FOUND UNFOUND
1/4 SECTION CORNER	---
CLOSING CORNER	---
MEANDER CORNER	---
CENTER OF SECTION	---
RIGHT OF WAY MONUMENT	---
PROPERTY CORNER PIN	---
POWER POLE IN PLACE	---
TELEPHONE POLE IN PLACE	---
TELEGRAPH POLE IN PLACE	---
LIGHT POLE	---
PROPOSED CULVERT	---
EXISTING CULVERT	---
OUTLET DITCH	---
INLET DITCH	---
EXISTING DITCH	---
CHANNEL CHANGES	CH. CH. 2
DITCH BLOCK	---
RIPRAP	---
BRIDGES	---
RAILROADS	---
PARCEL NUMBERS	---
APPROACH: EXIST.- PROPOSED	---

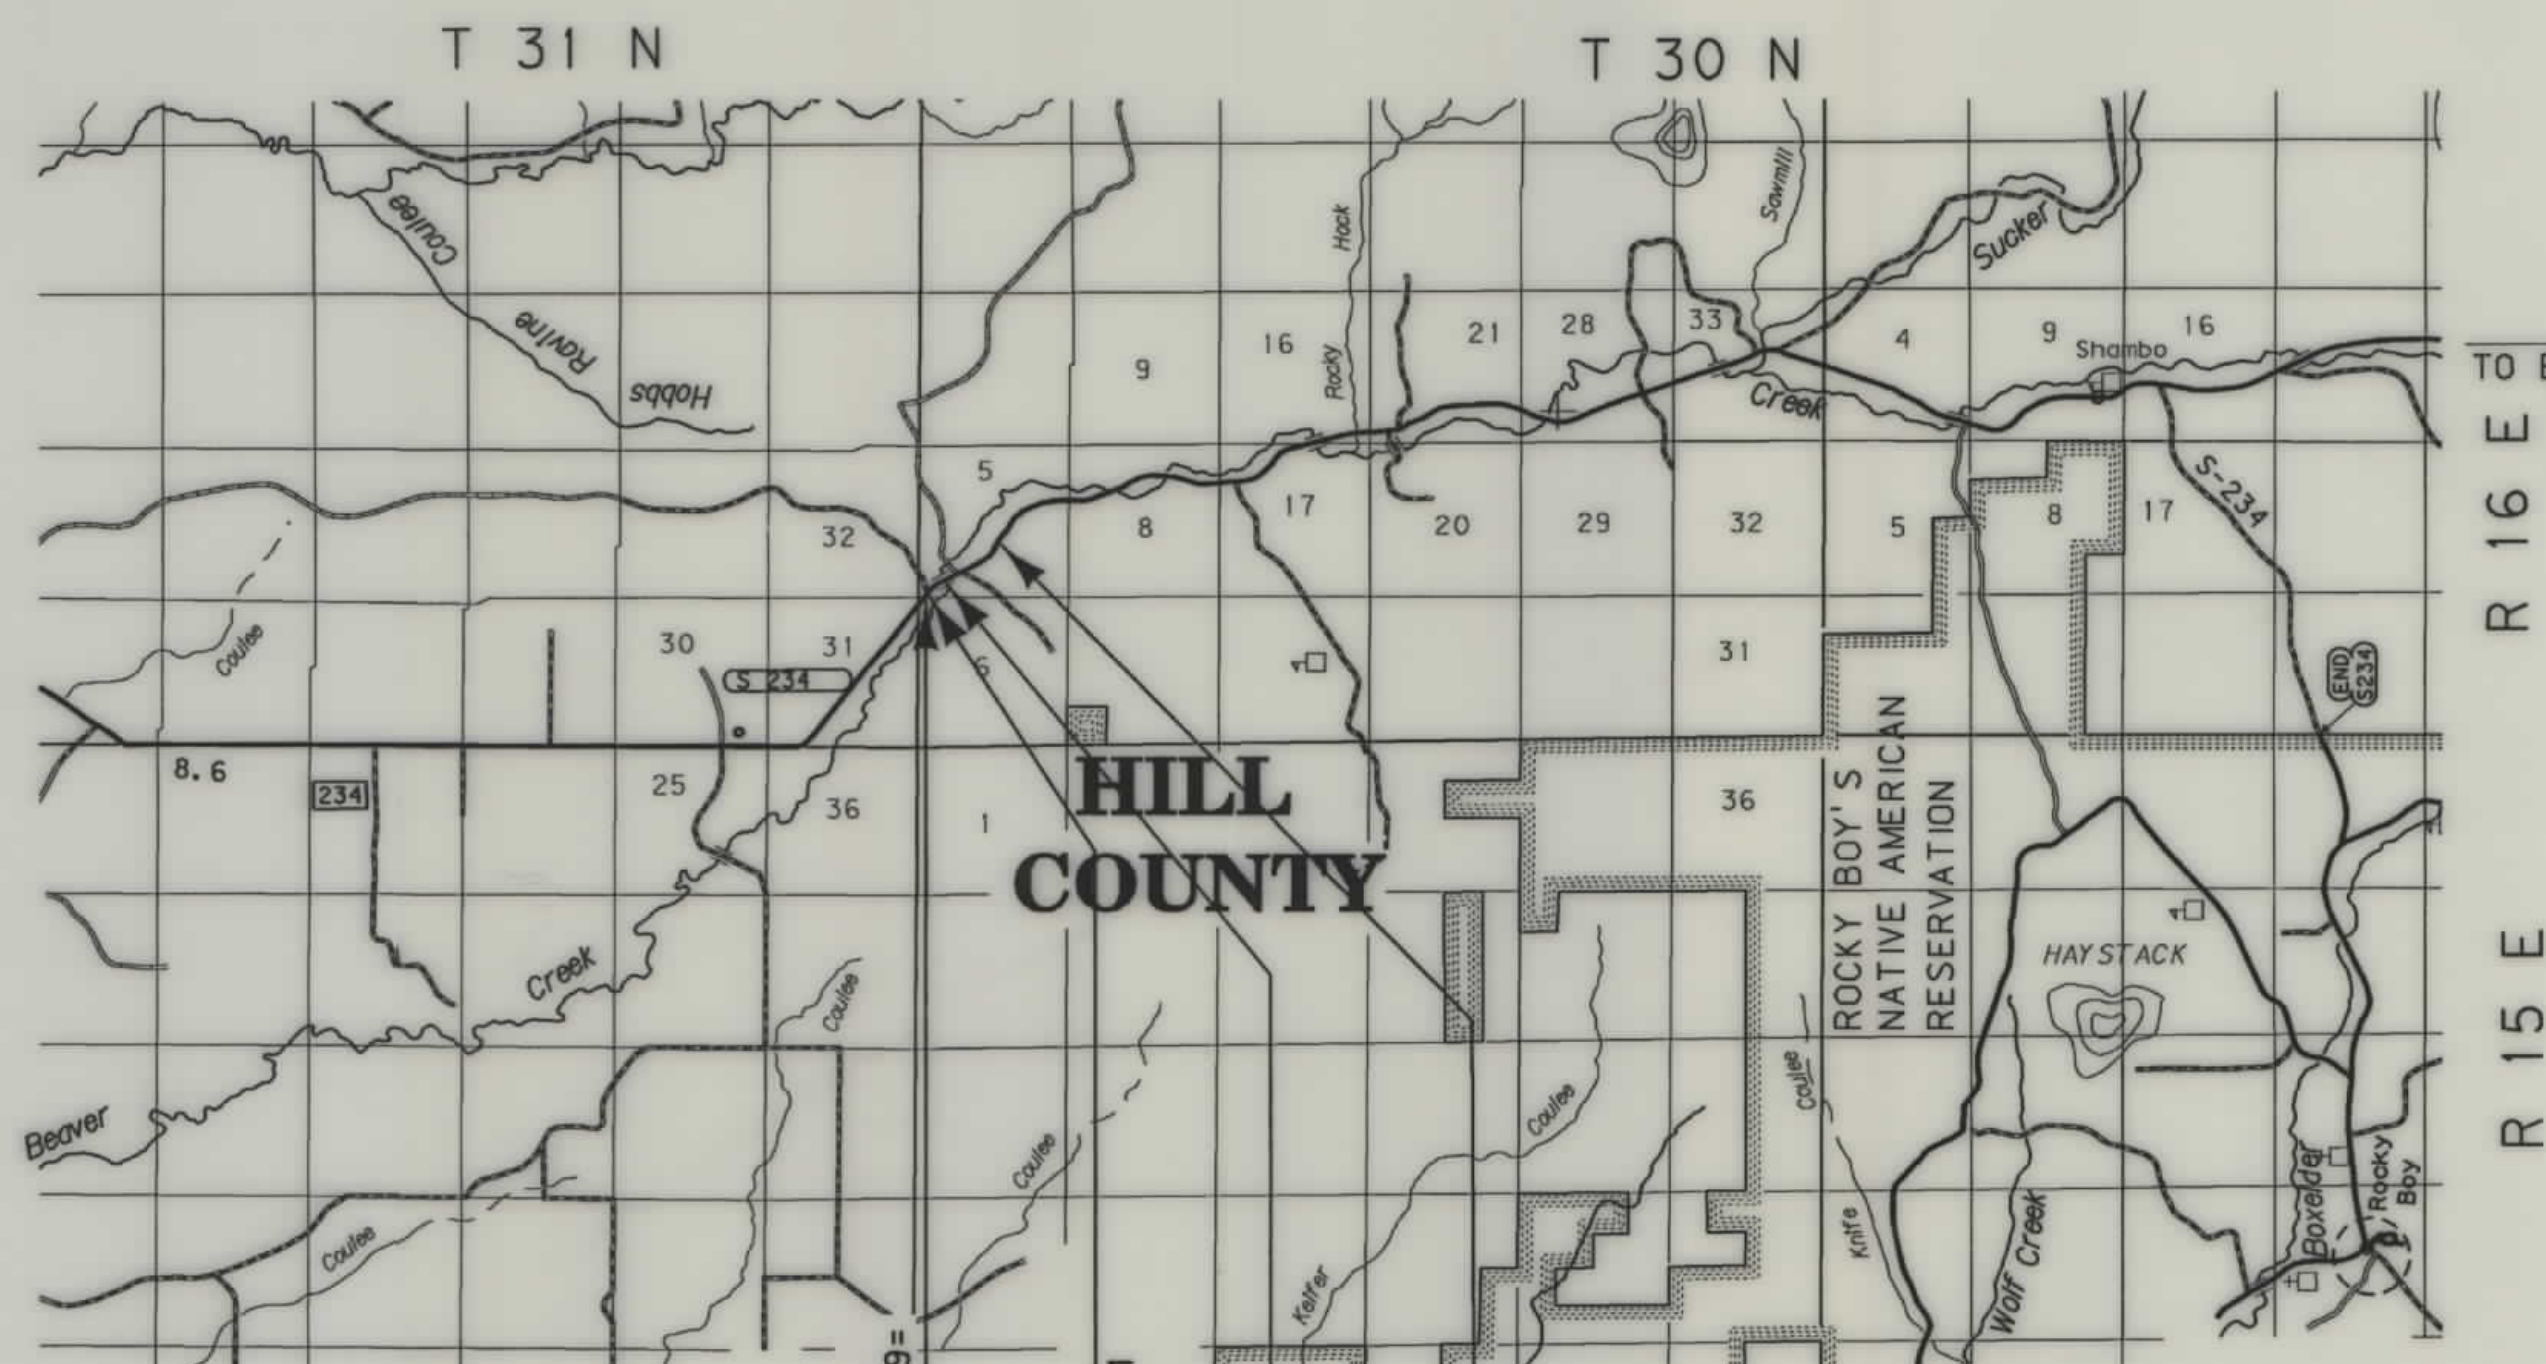S 234
TO HAVRESEE SHEET NO. 2 FOR OWNERSHIP
NAMES, ADDRESSES, AREAS, ETC.

GRID STATE PLANE COORDINATES

THIS IS A STATE PLANE COORDINATE PROJECT.
ALL DIMENSIONS, DISTANCES AND AREAS ON THIS
PROJECT ARE GRID, EXCEPT FOR THE EXISTING
R/W WIDTH, WHICH IS RECORD. THE COMBINATION
SCALE FACTOR IS 0.99952062.

ASSOCIATED PROJECT
ID.

BR 234-1(5)11

RELATED PROJECTS

S-US 70(1)
STPS 234-1(4)0

P.O.C. 0+17.12 BK. ON S-US-70(1) =
SC 26+61.25 BK. ON STPS-BR 234-1(7)9 =
SC 26+61.25 AH. BEG. BR 234-1(9)11
P.C. 0+00 BK. BEG. S-US-70(1) =
P.O.S. 26+78.37 AH. ON BR 234-1(9)11
27+88.00
NEW 9.0 m X 18.20 m BRIDGE
32+60.00 BK. END BR 234-1(9)11 =
32+60.00 AH. BEG. STPS-BR 234-1(7)9

THIS CONTRACT

NOTES: 1. ALL MEASUREMENTS ARE METRIC EXCEPT AS NOTED

