


PLANS
NOT
TO
SCALE

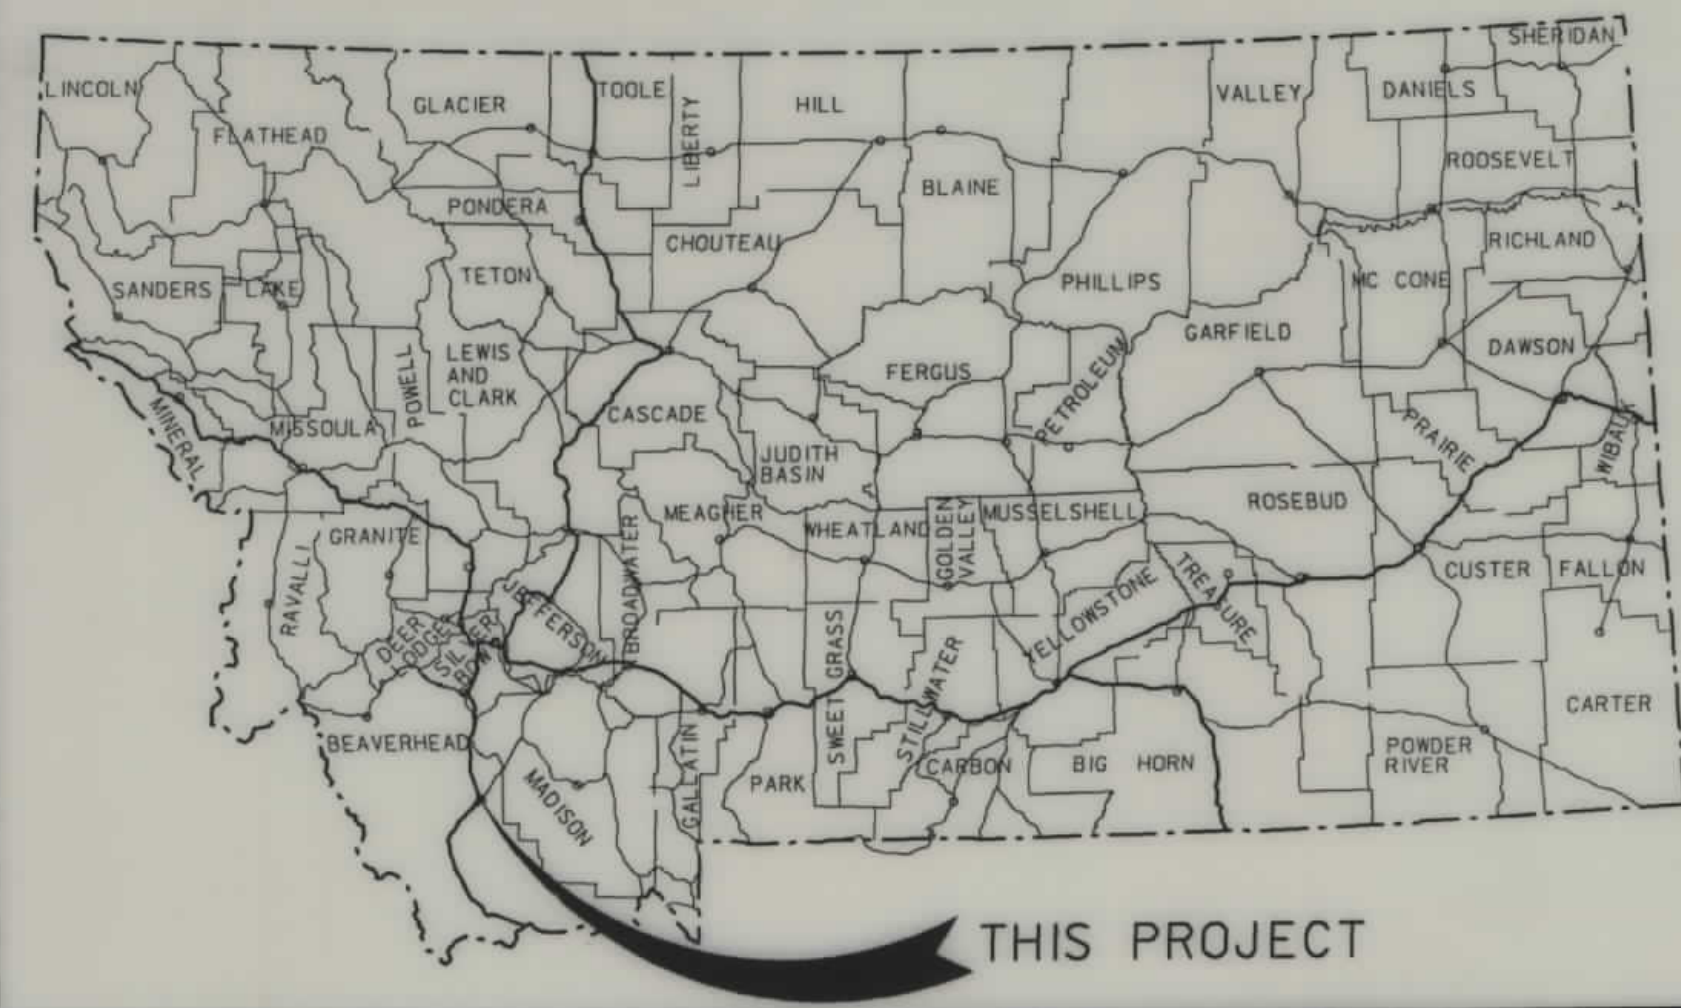

MONTANA DEPARTMENT OF TRANSPORTATION

STATE	RIGHT OF WAY ID.	SHEET NO.	TOTAL SHEETS
MONTANA	BR 9001(33)	1	3
PROJECT NUMBER 3177-033			
SELWAY BRIDGE - N OF DILLON			

RIGHT OF WAY PLAN OF
FEDERAL AID PROJECT BR 9001(33)
SELWAY BRIDGE - N OF DILLON

BEAVERHEAD COUNTY


0.05 Kilometers

CONVENTIONAL SIGNS

PROPOSED RIGHT OF WAY LINE	---
EXISTING RIGHT OF WAY LINE	---
RAILROAD RIGHT OF WAY LINE	---
CENTERLINE (C) OR PROJECTED LINE	---
STK'D CENTERLINE	---
SECTION LINE	---
OWNERSHIP BOUNDARY	---
FULL ACCESS CONTROL	---
LIMITED ACCESS CONTROL	---
EXISTING ACCESS CONTROL	---
PRESENT TRAVELED WAY (P.T.W.)	---
FENCE LINE	---
EXISTING GUARDRAIL	---
PROPOSED GUARDRAIL	---
GATE IN FENCE	---
CATTLE GUARD: EXIST. - PROPOSED	---
SECTION CORNER	FOUND UNFOUND
1/4 SECTION CORNER	---
CLOSING CORNER	---
MEANDER CORNER	---
CENTER OF SECTION	---
RIGHT OF WAY MONUMENT	---
PROPERTY CORNER PIN	---
POWER POLE IN PLACE	---
TELEPHONE POLE IN PLACE	---
TELEGRAPH POLE IN PLACE	---
LIGHT POLE	---
PROPOSED CULVERT	---
EXISTING CULVERT	---
OUTLET DITCH	---
INLET DITCH	---
EXISTING DITCH	---
CHANNEL CHANGES	---
DITCH BLOCK	---
RIPRAP	---
BRIDGES	---
RAILROADS	---
PARCEL NUMBERS	---
APPROACH: EXIST.- PROPOSED	---

ASSOCIATED PROJECT ID.
P. E. = BR 9001(29)
CONST. = BR 9001(35)
I/C = N. A.

RELATED PROJECTS
F. A. P. 241 D

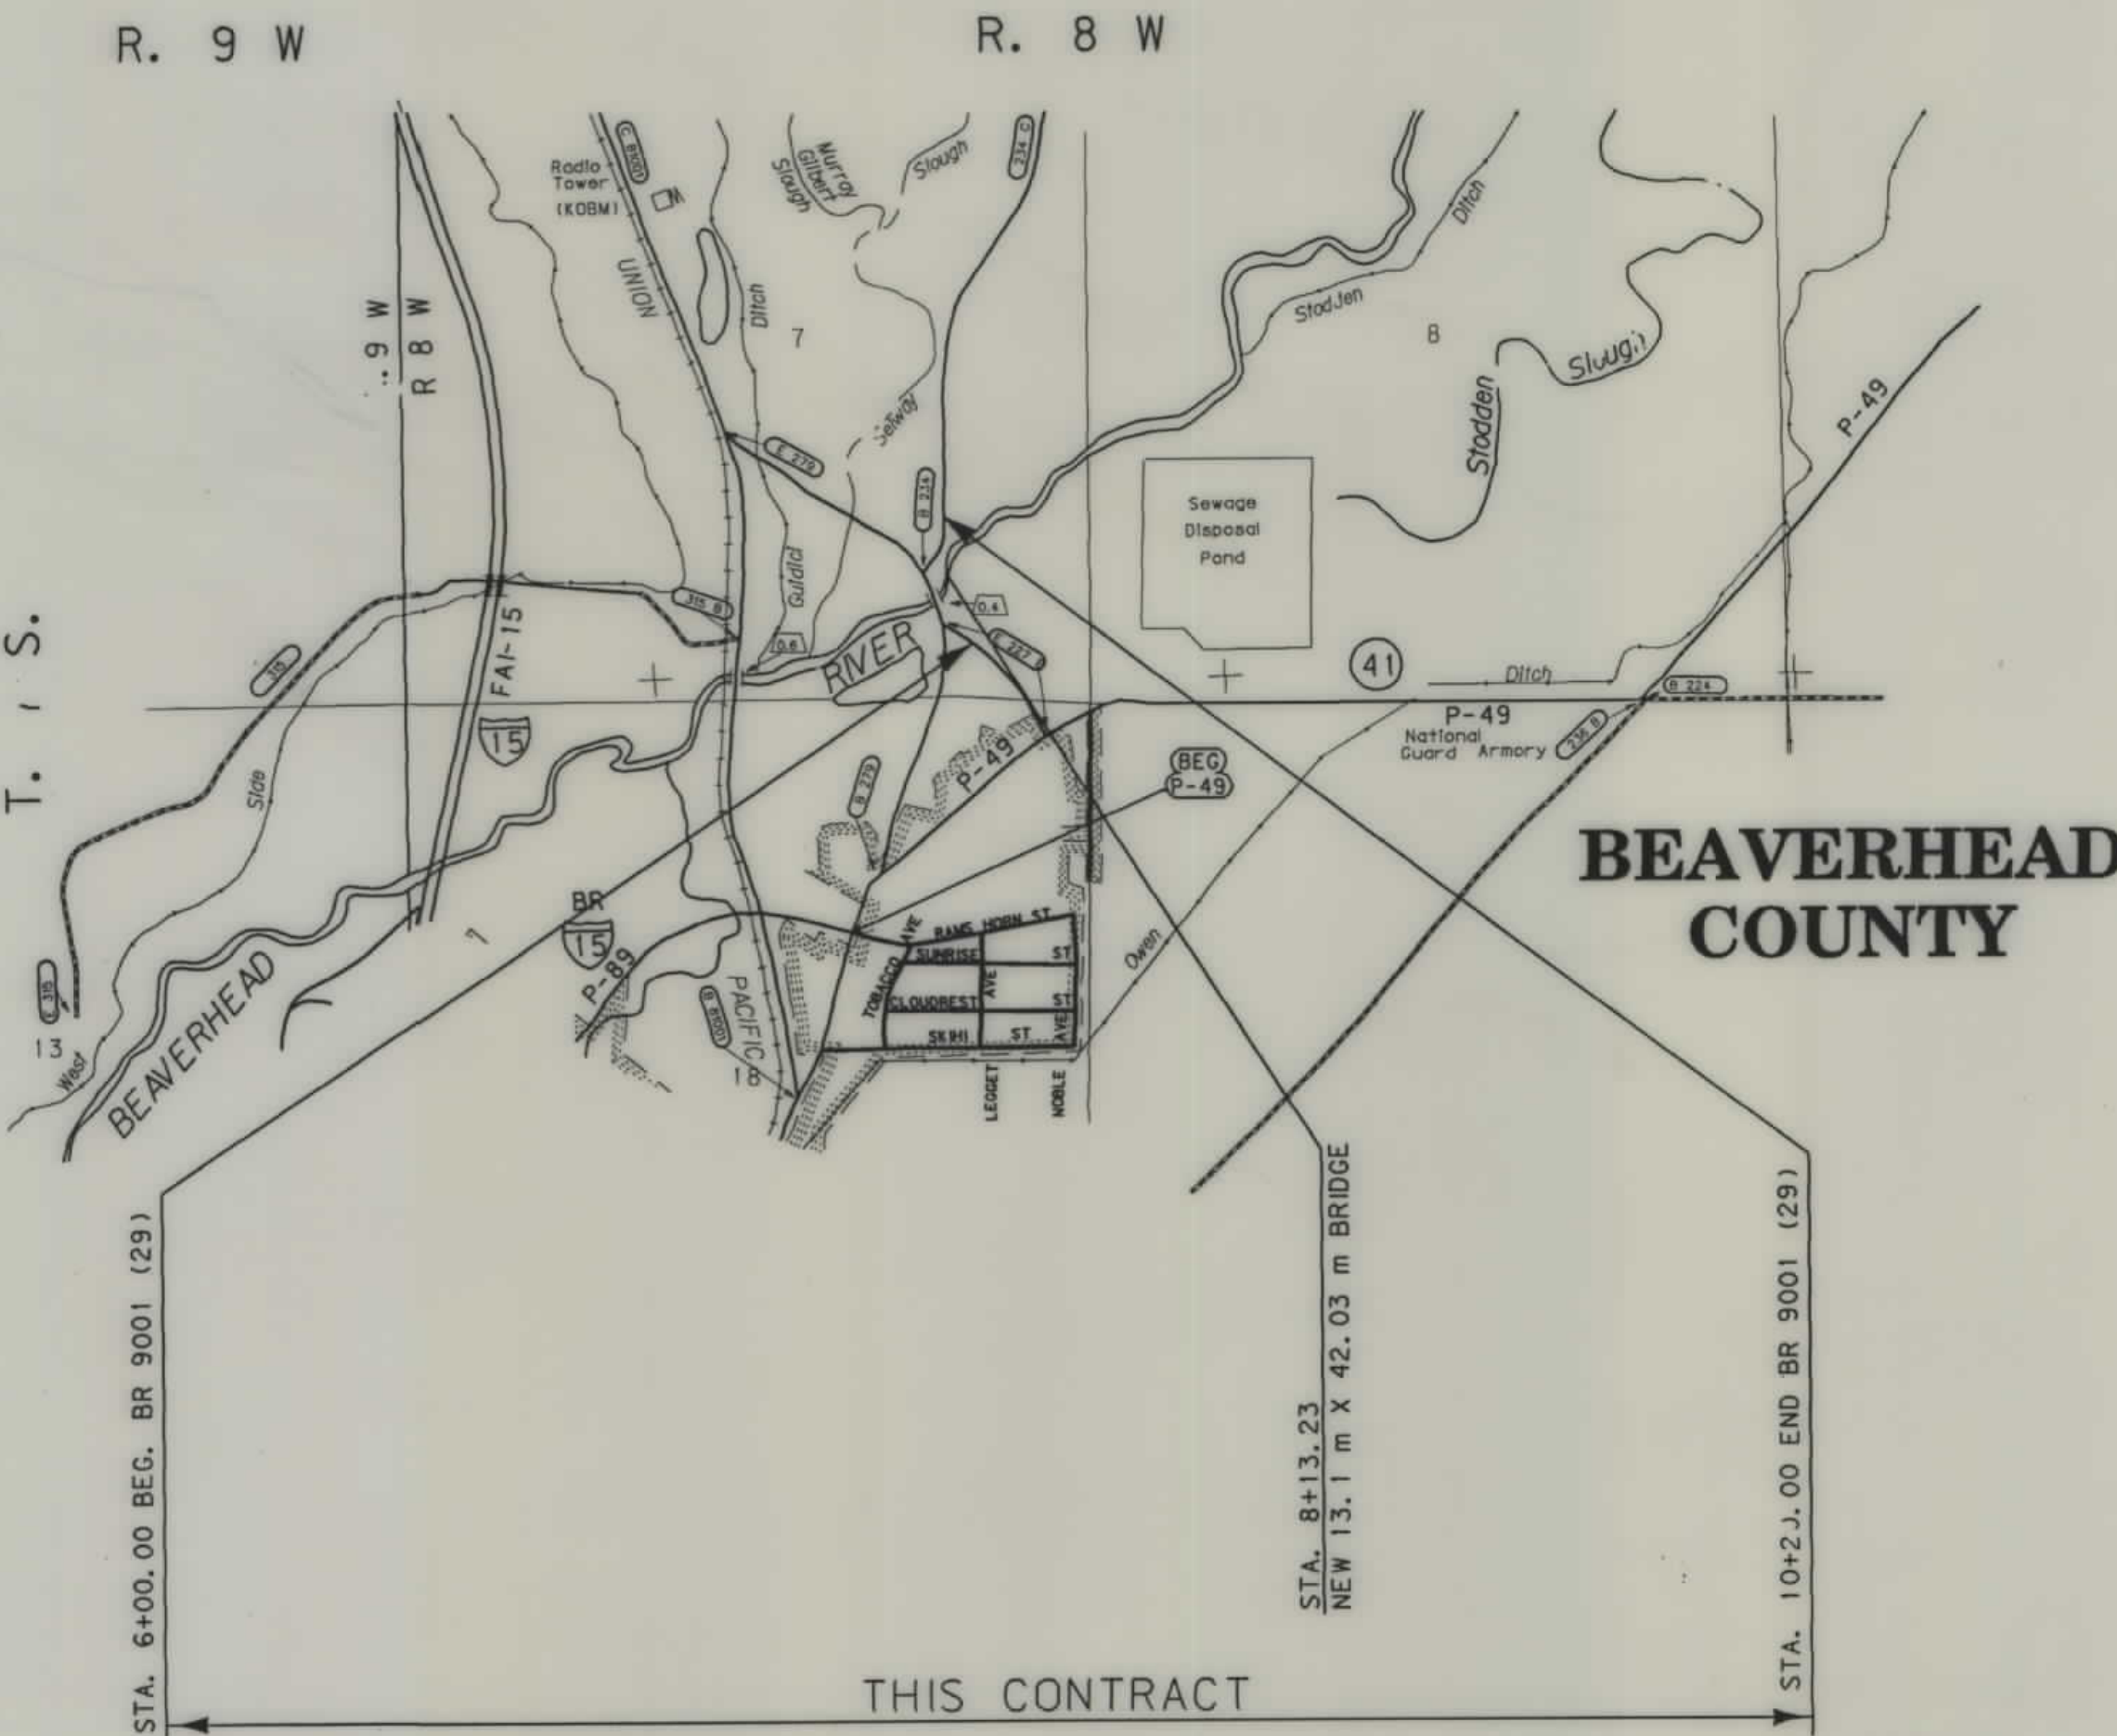

SEE SHEET NO. 2 FOR OWNERSHIP NAMES, ADDRESSES, AREAS, ETC.

MONTANA CADD 3 2

FHWA/DOT APPROVAL	4-8-98
MAP REVISED	

NOTES: 1. ALL MEASUREMENTS ARE METRIC EXCEPT AS NOTED

OWNERSHIP																			
PARCEL	NAME	ADDRESS	TOTAL AREA		GROSS R/W AREA		EX. EASE. AREA		NET AREA		REMAINDER				CONST. PMT. AREA		EASE. AREA		SHEET NO.
			METRIC	ENGLISH	METRIC	ENGLISH	METRIC	ENGLISH	METRIC	ENGLISH	LEFT		RIGHT		METRIC	ENGLISH	METRIC	ENGLISH	
											METRIC	ENGLISH	METRIC	ENGLISH					
1	BETTY JO WILBORN	25731 BARCLAY DR. MURRIETTA, CA. 92563	1.938 ha	4.79 AC	1.938 ha	4.79 AC			*1.938 ha	**4.79 AC									3
2	ANDREW HOWARD ANDERSON, ET AL	1075 LOVERS LANE, DILLON, MT. 59725			**0.078 ha	**0.19 AC			**0.078 ha	**0.19 AC					0.030 ha	0.07 AC			3
3	DELETED																		3
4	MOONEY PROPERTIES, L.L.C.	1315 SOUTH ROUSE, BOZEMAN, MT 59715	0.809 ha	2.00 AC	**0.141 ha	**0.35 AC			**0.141 ha	**0.35 AC			0.683 ha	1.69 AC					3
5	RICHARD E. AND NORA LEE HILTON	1125 COTTONWOOD DRIVE, DILLON, MT. 59725	12.076 ha	29.84 AC	0.034 ha	0.09 AC			**0.034 ha	**0.09 AC									3
6	DELETED																		3
7	JOHN B. MCCOLLUM	P. O. BOX 1255, DILLON, MT. 59725	40.5 ha +/-	100 AC +/-	1.229 ha	3.04 AC	0.691 ha	1.71 AC	0.538 ha	1.33 AC	# 0.449 ha	# 1.11 AC	38.8 ha +/-	95.9 AC +/-					3
8	DONALD L. ELLIOTT	1075 LAKNER LANE, DILLON, MT. 59725	3.387 ha	8.37 AC	0.203 ha	0.50 AC			**0.203 ha	**0.50 AC	3.184 ha	7.87 AC							3
9	WILLIAM AND JUDY L. ANDERSON	1175 LAKNER LANE, DILLON, MT. 59725	1.991 ha	4.92 AC	0.028 ha	0.07 AC			**0.028 ha	**0.07 AC	1.963 ha	4.85 AC							3
10	EAST BENCH IRRIGATION DISTRICT	FOR NEGOTIATIONS ONLY																	3

* ACQUIRED BY ADVANCED ACQUISITION
** TO BE ACQUIRED IN THE NAME OF BEAVERHEAD COUNTY
INCLUDES EXISTING EASEMENT AREA OF 0.130 ha , 0.32 AC.

STATE	RIGHT OF WAY ID.	SHEET NO.	TOTAL SHEETS
MONTANA	BR 9001(33)	2	3
PROJECT NUMBER 3177-033			

SELWAY BRIDGE - N OF DILLON

NOTES: 1. ALL MEASUREMENTS ARE METRIC EXCEPT AS NOTED
2. THE PROPOSED R/W LINE WHERE A SPIRAL CURVE TRANSITION IS USED IS A CHORD RATHER THAN A CONCENTRIC CURVE.

2-29-00
2-14-00
7-7-99

BACKSLOPE LIMITS INCLUDE ROUNDING			
CONSTRUCTION LIMITS:			
DOT APPROVAL			
MAP REVISED 8-14-98 8-24-98 8-26-98			
9-1-98 1-27-99 2-5-99 6-11-99			
7-16-99 8-19-99 12-30-99 1-20-00			

MONTANA DEPARTMENT OF TRANSPORTATION

RIGHT OF WAY PLAN
BEAVERHEAD COUNTY

SCALE 1:1000



SCALE 1:1000

0 50M 100M