


**PLANS
NOT
TO
SCALE**

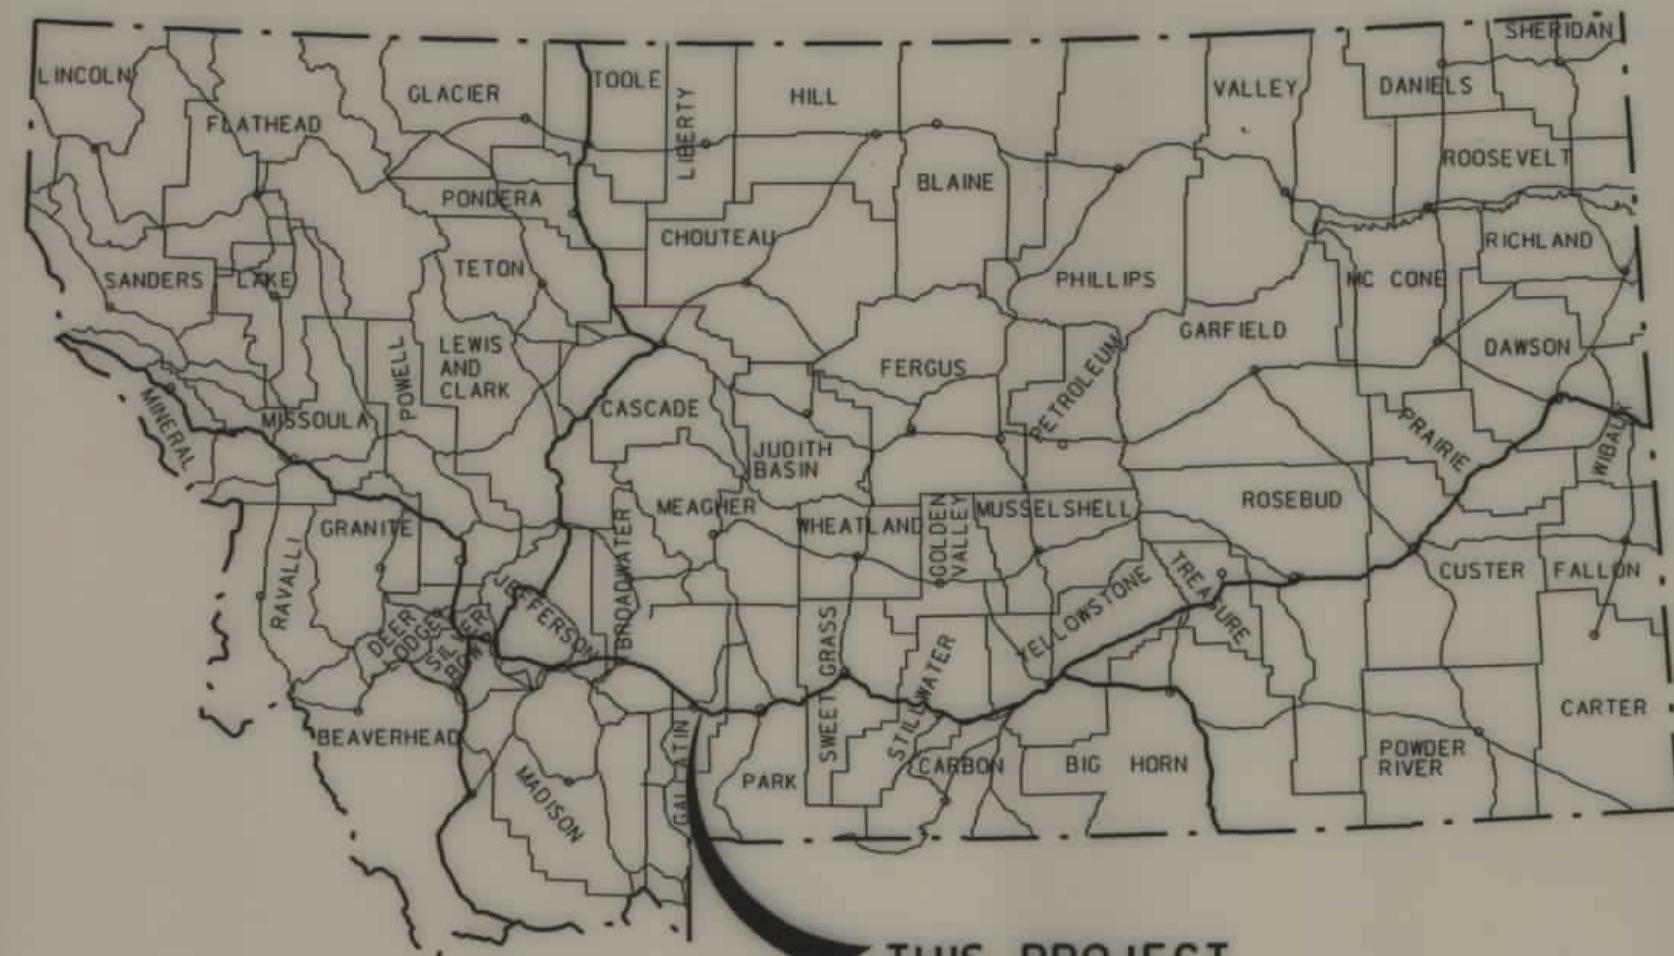


MONTANA DEPARTMENT OF TRANSPORTATION

STATE	RIGHT OF WAY ID.	SHEET NO.	TOTAL SHEETS
MONTANA	BR 9016(35)	1	2
PROJECT NUMBER 3232-035			
ROCKY CREEK - 3 KM E OF BOZEMAN			

RIGHT OF WAY PLAN OF FEDERAL AID PROJECT BR 9016(35) ROCKY CREEK - 3 KM E OF BOZEMAN GALLATIN COUNTY

0.3 Kilometers

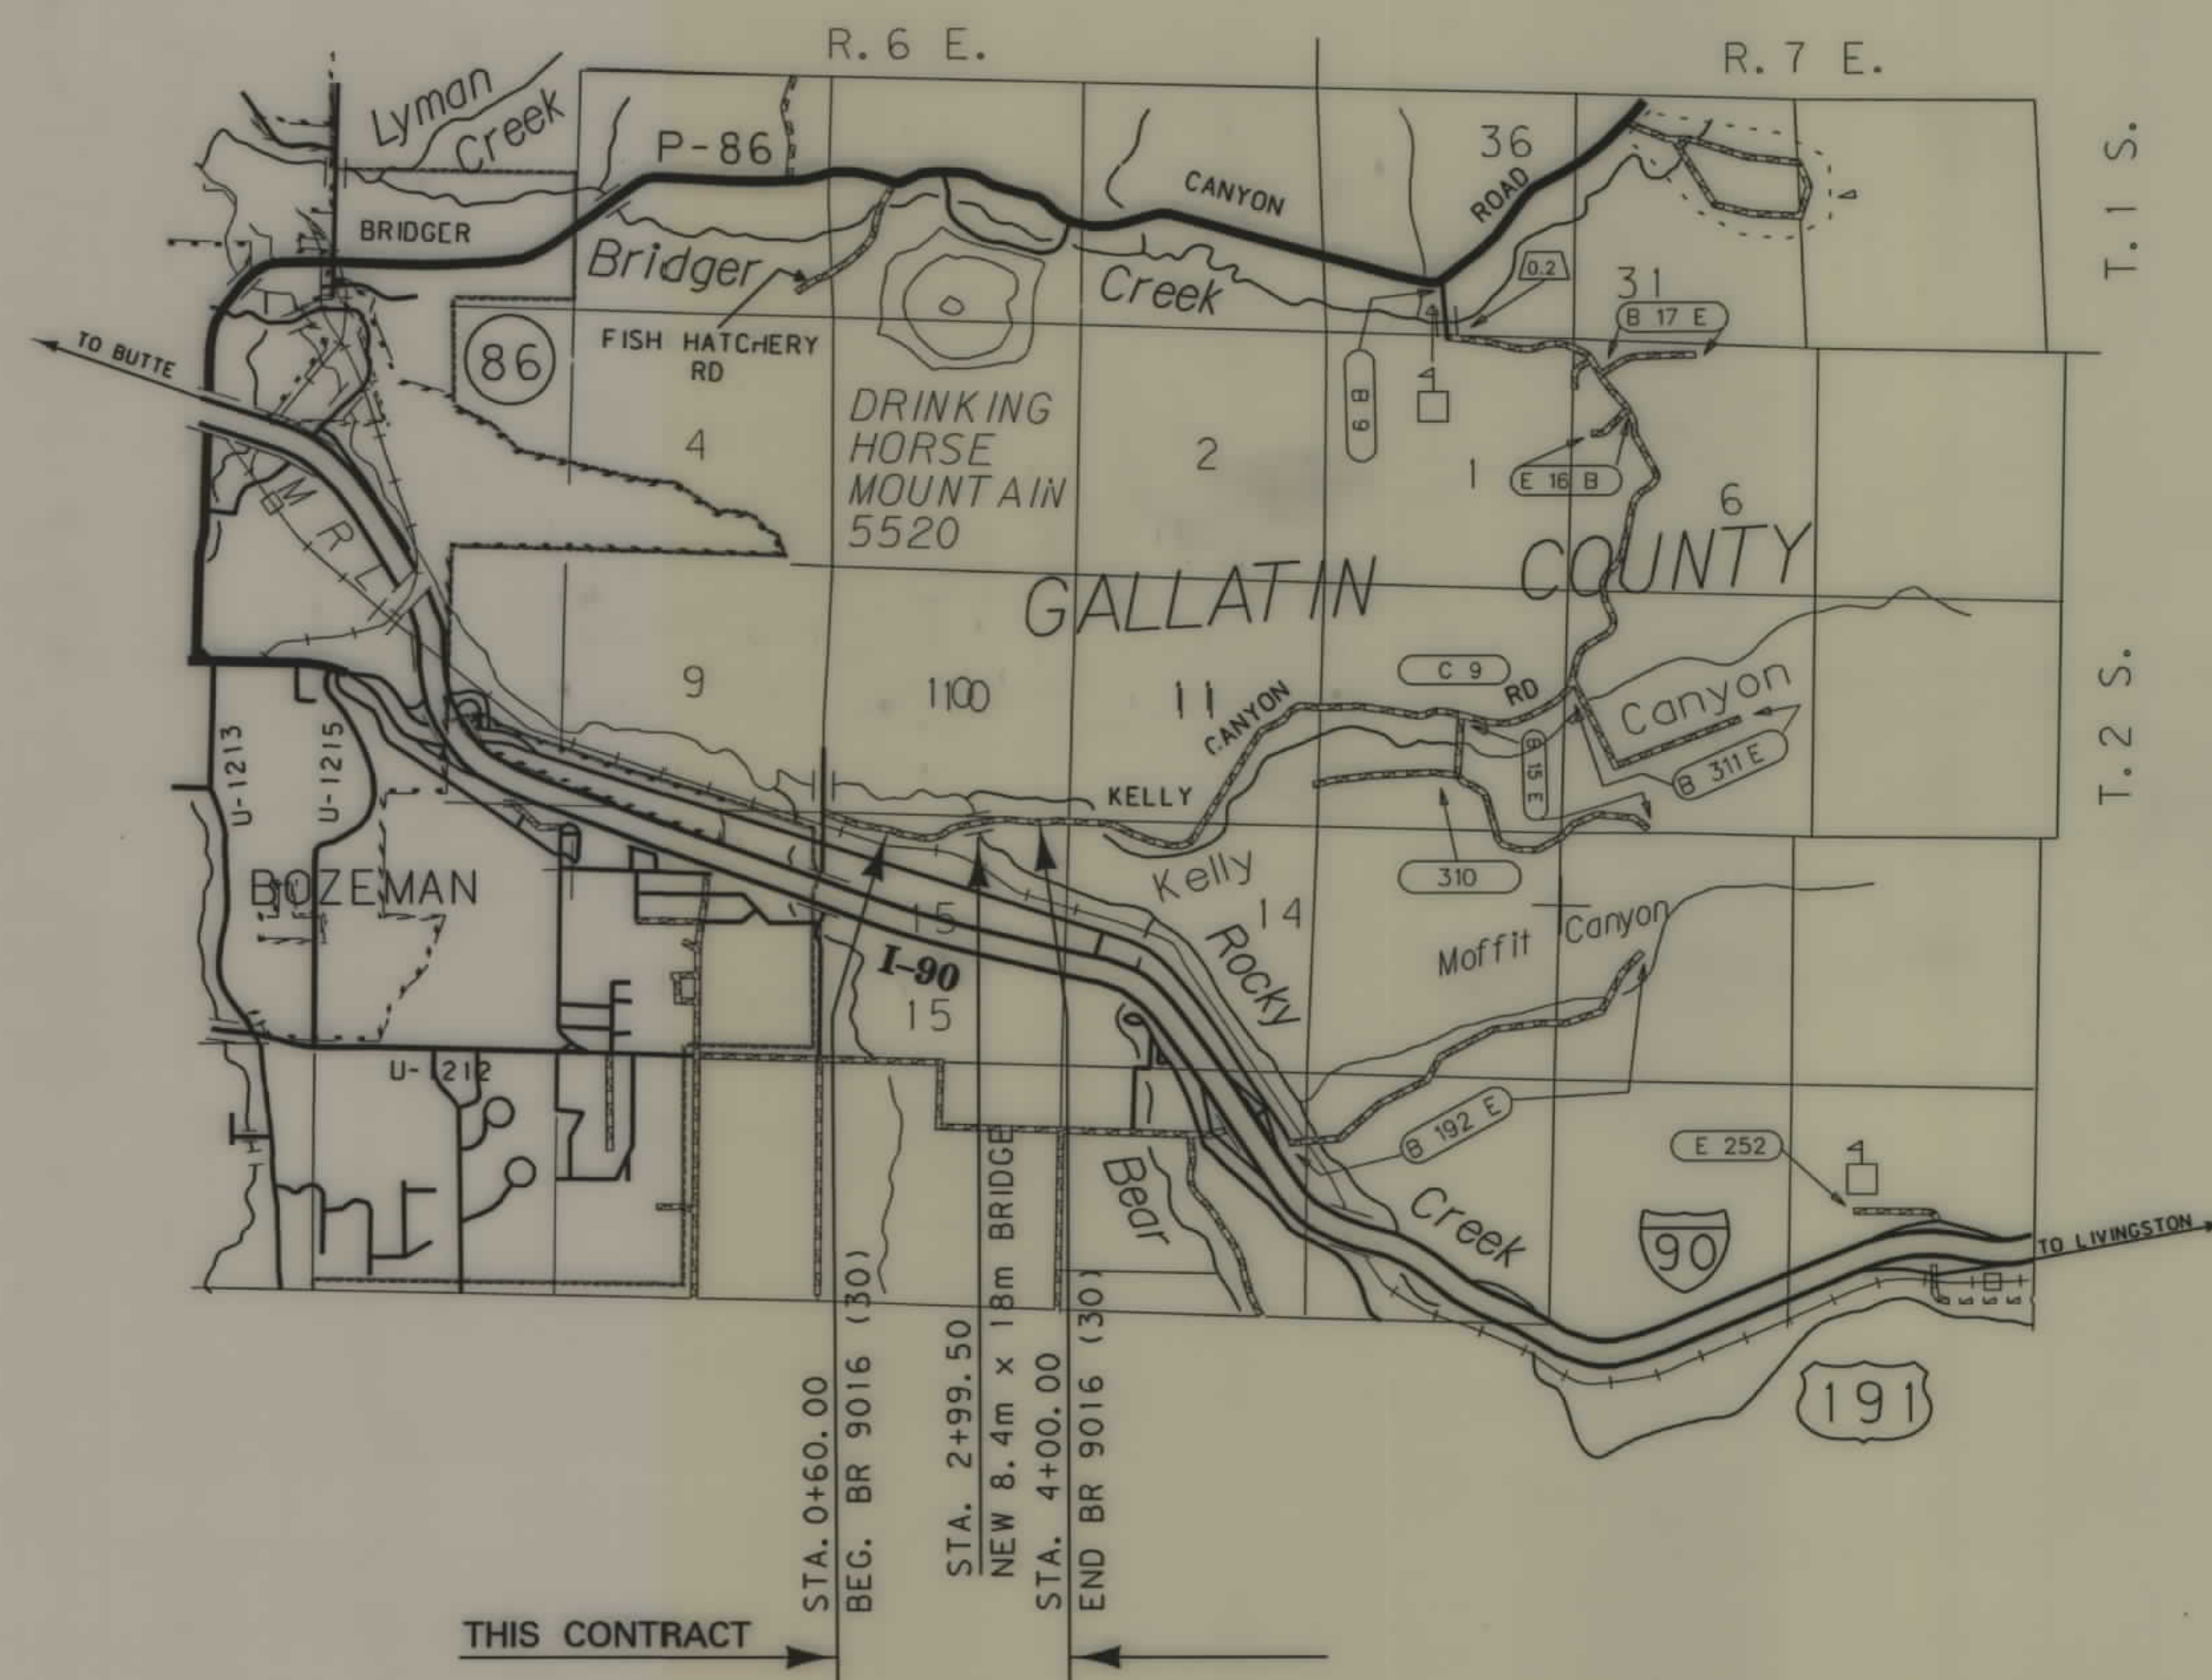

SEE SHEET NO. 2 FOR OWNERSHIP
NAMES, ADDRESSES, AREAS, ETC.

CONVENTIONAL SIGNS

PROPOSED RIGHT OF WAY LINE	---
EXISTING RIGHT OF WAY LINE	---
RAILROAD RIGHT OF WAY LINE	---
CENTERLINE (C) OR PROJECTED LINE	---
STK'D CENTERLINE	---
SECTION LINE	---
OWNERSHIP BOUNDARY	---
FULL ACCESS CONTROL	---
LIMITED ACCESS CONTROL	---
EXISTING ACCESS CONTROL	---
PRESENT TRAVELED WAY (P.T.W.)	---
FENCE LINE	---
EXISTING GUARDRAIL	---
PROPOSED GUARDRAIL	---
GATE IN FENCE	---
CATTLE GUARD: EXIST. - PROPOSED	---
SECTION CORNER	---
1/4 SECTION CORNER	---
CLOSING CORNER	---
MEANDER CORNER	---
CENTER OF SECTION	---
RIGHT OF WAY MONUMENT	---
PROPERTY CORNER PIN	---
POWER POLE IN PLACE	---
TELEPHONE POLE IN PLACE	---
TELEGRAPH POLE IN PLACE	---
LIGHT POLE	---
PROPOSED CULVERT	---
EXISTING CULVERT	---
OUTLET DITCH	---
INLET DITCH	---
EXISTING DITCH	---
CHANNEL CHANGES	---
DITCH BLOCK	---
RIPRAP	---
BRIDGES	---
RAILROADS	---
PARCEL NUMBERS	---
APPROACH: EXIST.- PROPOSED	---

ASSOCIATED PROJECT ID.
BR 9016(28)

RELATED PROJECTS

FHWAMDT APPROVAL 10/22/99 4/21/00

MAP REVISED

NOTES: 1. ALL MEASUREMENTS ARE METRIC EXCEPT AS NOTED

3232\ro\3232pl\ROW
MONTANA DEPARTMENT
OF TRANSPORTATION

3232\ro\3232pl\ROW
MONTANA
DEPARTMENT
OF TRANSPORTATION



RDROW

3232PL ROW
08/15/02
10:04:19 AM
U4059

OWNERSHIP																			
PARCEL	NAME	ADDRESS	TOTAL AREA		GROSS R/W AREA		EX. EASE. AREA		NET AREA		REMAINDER				CONST. PMT. AREA		EASE. AREA		SHEET NO.
			METRIC	ENGLISH	METRIC	ENGLISH	METRIC	ENGLISH	METRIC	ENGLISH	LEFT		RIGHT		METRIC	ENGLISH	METRIC	ENGLISH	
											METRIC	ENGLISH	METRIC	ENGLISH					
1	MONTANA RAIL LINK	UNKNOWN			0.630 ha	1.56 AC	0.373 ha	0.92 AC	*0.257 ha	*0.64 AC					0.106 ha	0.26 AC			2
2	STATE OF MONTANA	UNKNOWN			0.665 ha	1.64 AC	0.374 ha	0.92 AC	*0.291 ha	*0.72 AC					0.441 ha	1.09 AC			2
3	GORDON ROBERT ALCORN	10573 KELLY CANYON ROAD, BOZEMAN, MT 59715				FOR OWNER	NOTIFICATION ONLY												2

* TO BE ACQUIRED AS EASEMENT IN THE NAME OF GALLATIN COUNTY

STATE	RIGHT OF WAY ID.	SHEET NO.	TOTAL SHEETS
MONTANA	BR 9016(35)	2	2
PROJECT NUMBER 3232-035			
ROCKY CREEK - 3 KM E OF BOZEMAN			

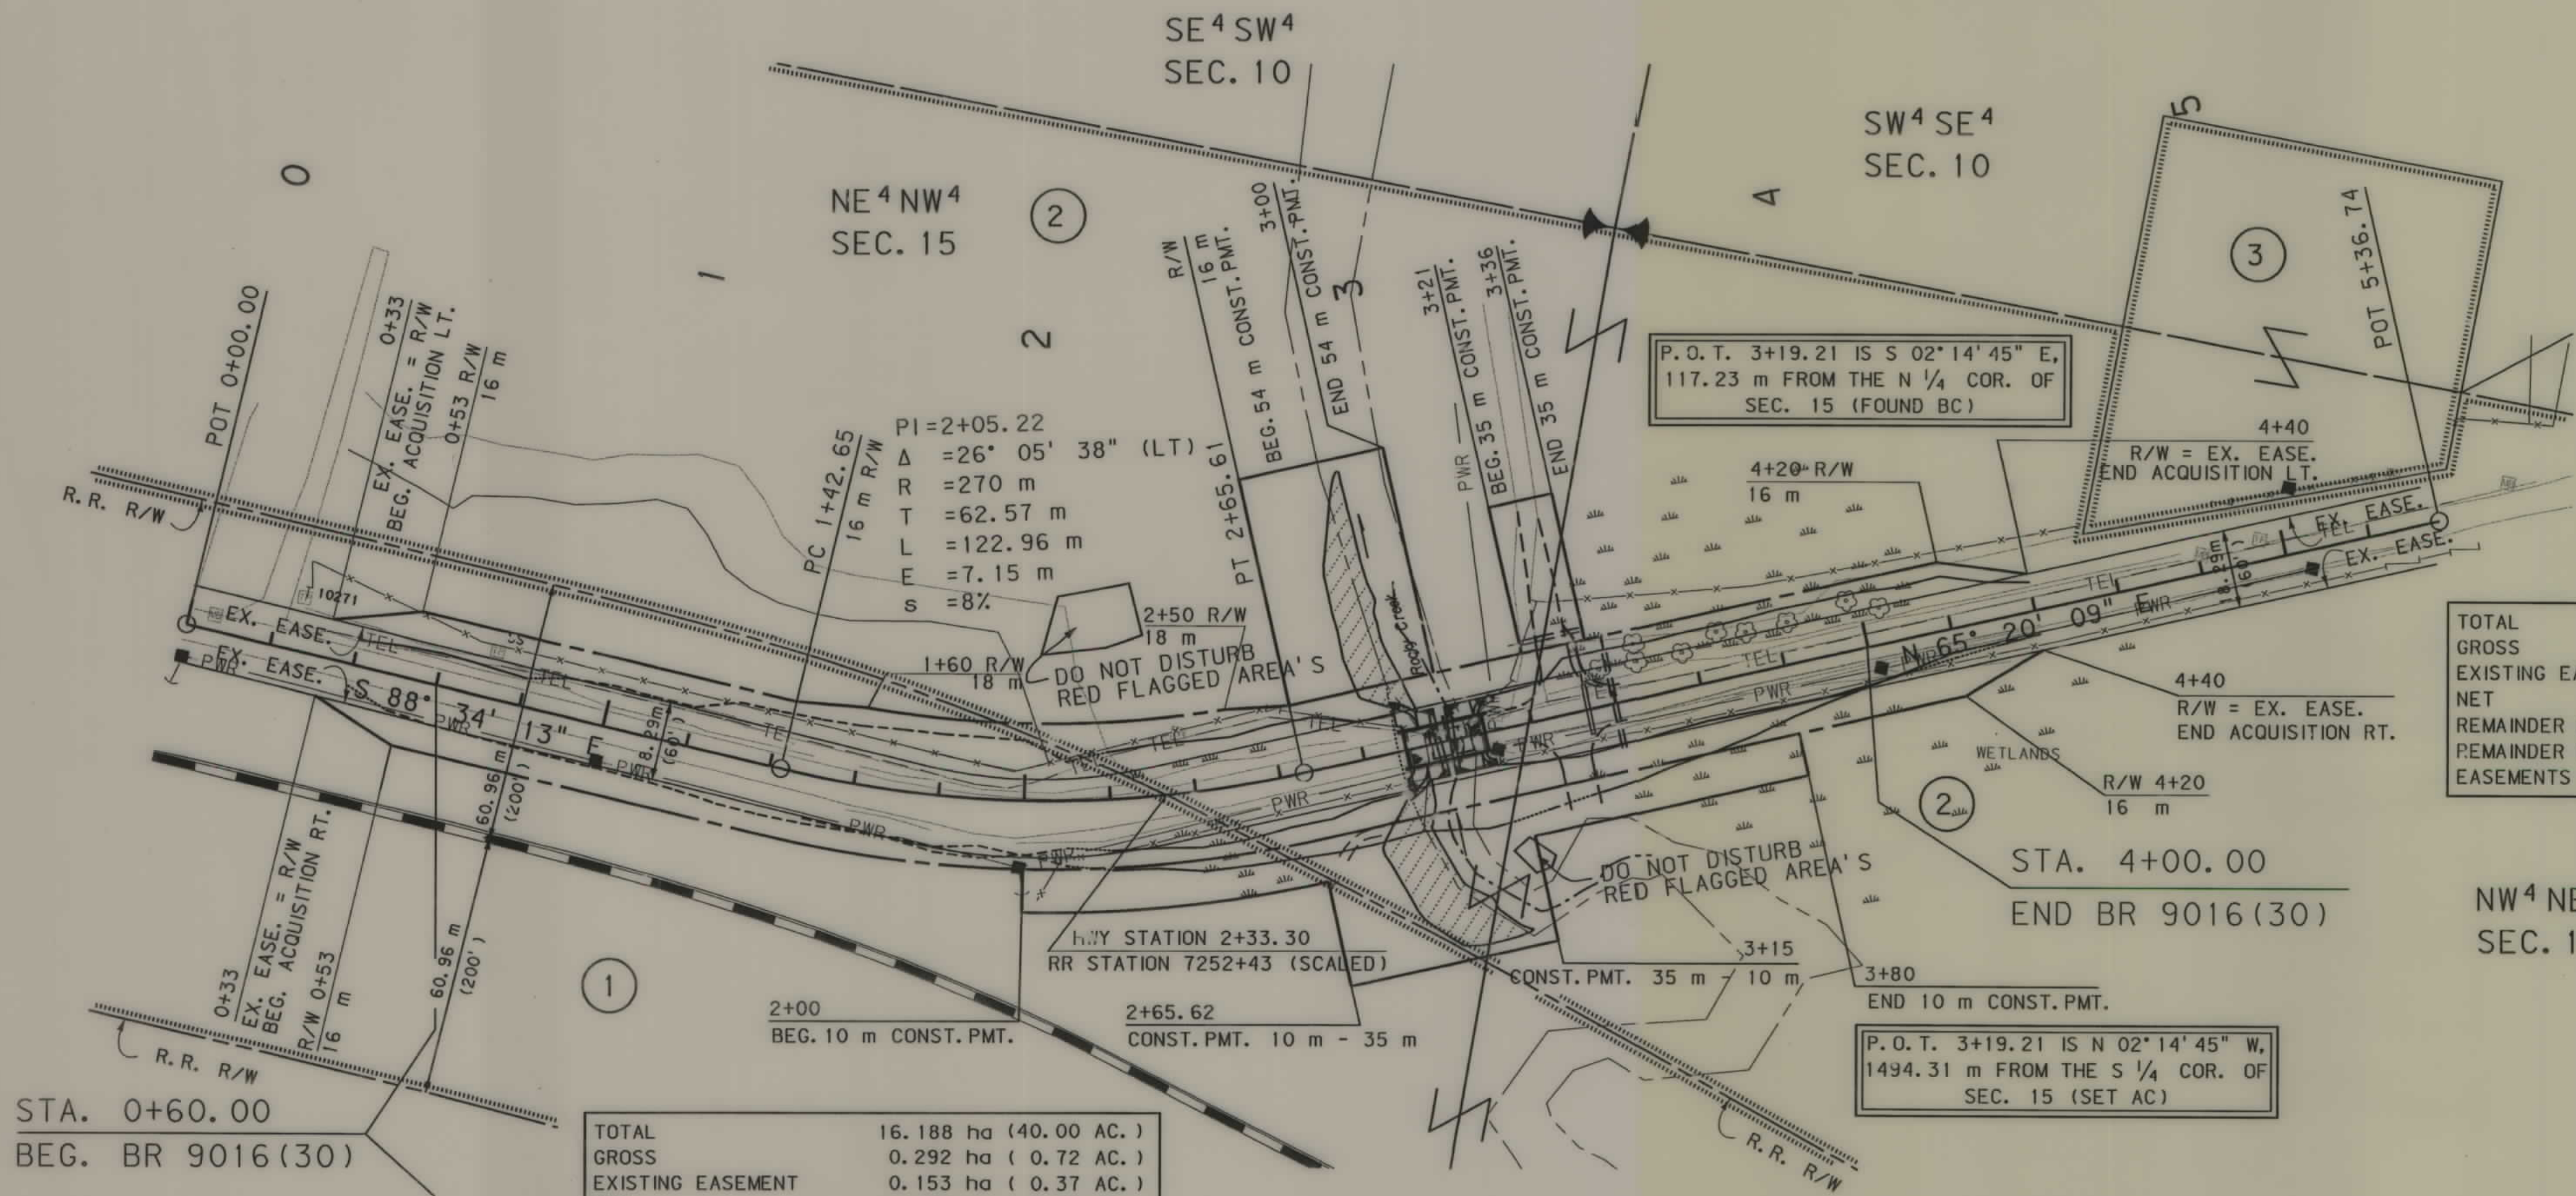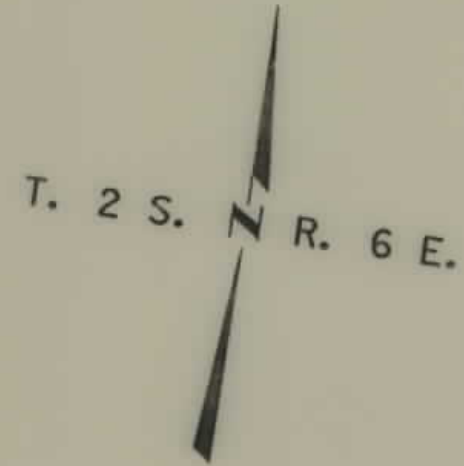

TOTAL	15.916 ha (39.33 AC.)
GROSS	0.373 ha (0.92 AC.)
EXISTING EASEMENT	0.221 ha (0.55 AC.)
NET	0.152 ha (0.37 AC.)
REMAINDER LT.	ha (AC.)
REMAINDER RT.	ha (AC.)
EASEMENTS OR PERMITS	0.111 ha (0.27 AC.)

TOTAL	16.188 ha (40.00 AC.)
GROSS	0.292 ha (0.72 AC.)
EXISTING EASEMENT	0.153 ha (0.37 AC.)
NET	0.139 ha (0.35 AC.)
REMAINDER LT.	ha (AC.)
REMAINDER RT.	ha (AC.)
EASEMENTS OR PERMITS	0.330 ha (0.82 AC.)

- NOTES: 1. ALL MEASUREMENTS ARE METRIC EXCEPT AS NOTED
2. THE PROPOSED R/W LINE WHERE A SPIRAL CURVE TRANSITION IS USED IS A CHORD RATHER THAN A CONCENTRIC CURVE.
3. THE ENGLISH AREAS ARE FOR INFORMATIONAL PURPOSES ONLY.
4. ALL STATIONS AND OFFSETS FOR R/W BREAKS ARE IN REFERENCE TO THE R/W BASELINE.

BACKSLOPE LIMITS INCLUDE ROUNDING	TOP OF CUT
CONSTRUCTION LIMITS:	CUT SECTION
	TOE OF FILL
FHWA/DJT APPROVAL	10/22/99 4/21/00
MAP REVISED	2/7/00 3/20/00 8/15/02

MONTANA
DEPARTMENT OF TRANSPORTATION

RIGHT OF WAY PLAN
GALLATIN COUNTY

SCALE 1:1000

0 50' 100'