


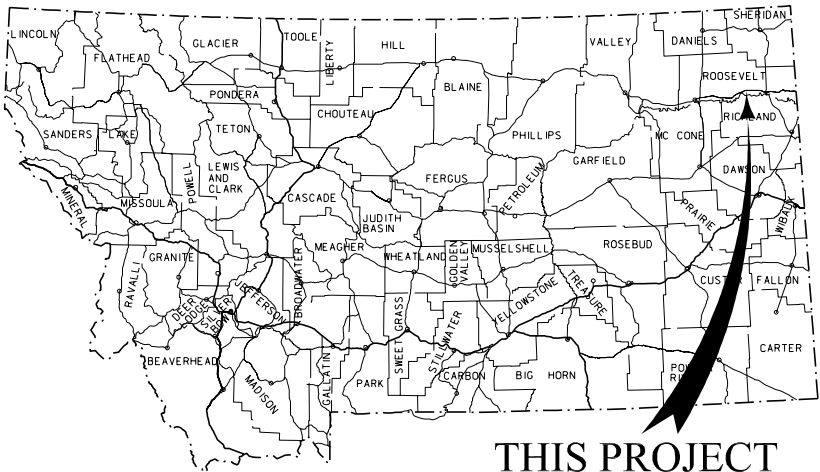

THIS PROJECT

MONTANA DEPARTMENT OF TRANSPORTATION

RIGHT OF WAY PLAN FEDERAL AID PROJECT NH 1-10(51)626 BROCKTON-EAST ROOSEVELT COUNTY

LENGTH 13.5 MILES

STATE	RIGHT OF WAY	SHEET NO.	TOTAL SHEETS
MONTANA		1	30
R/W ID.		NH 1-10(51)626	
UNIFORM PROJECT NO.		4058-051	

BROCKTON-EAST


SEE SHEET NO. 2-3 FOR OWNERSHIP NAMES, ADDRESSES, AREAS, ETC.

PLAN LEGEND

PROPOSED RIGHT OF WAY LINE	---
EXISTING RIGHT OF WAY LINE	---
RAILROAD RIGHT OF WAY LINE	---
RIGHT OF WAY BASELINE	---
STK'D CENTERLINE	---
SECTION LINE	---
OWNERSHIP BOUNDARY	---
FULL ACCESS CONTROL	AC AC
LIMITED ACCESS CONTROL	/// ///
EXISTING ACCESS CONTROL	/// ///
PRESENT TRAVELED WAY (P.T.W.)	---
FENCE LINE	---
EXISTING GUARDRAIL	---
PROPOSED GUARDRAIL	---
GATE IN FENCE	---
CATTLE GUARD: EXIST. - PROPOSED	---
SECTION CORNER	FOUND UNFOUND
1/4 SECTION CORNER	FOUND UNFOUND
CLOSING CORNER	FOUND UNFOUND
MEANDER CORNER	FOUND UNFOUND
CENTER OF SECTION	FOUND UNFOUND
1/16 SECTION CORNER FOUND	FOUND UNFOUND
RIGHT OF WAY MONUMENT	FOUND CALCULATED
PROPERTY CORNER PIN	FOUND CALCULATED
POWER POLE IN PLACE	---
TELEPHONE POLE IN PLACE	---
TELEGRAPH POLE IN PLACE	---
LIGHT POLE	---
PROPOSED CULVERT	---
EXISTING CULVERT	---
OUTLET DITCH	---
INLET DITCH	---
EXISTING DITCH	---
CHANNEL CHANGES	CH, CH
DITCH BLOCK	---
RIPRAP	---
BRIDGES	---
RAILROADS	---
PARCEL NUMBERS	---
INDIAN RESERVATION BOUNDARY	---

ASSOCIATED PROJECTS
NH 1-10(46)626 P.E.
RELATED PROJECTS
FAP 84-F(3)
FAP 84-1(4)
FAP F-84(19)
BRF 1-10(15)629

STA. 2+00.00 BEGIN NH 1-10(48)626 =
STA. 2+00.00 ON SN-FAP 84-F(3)
STA. 0+00.00
BEGIN CONNECTION TO PTW

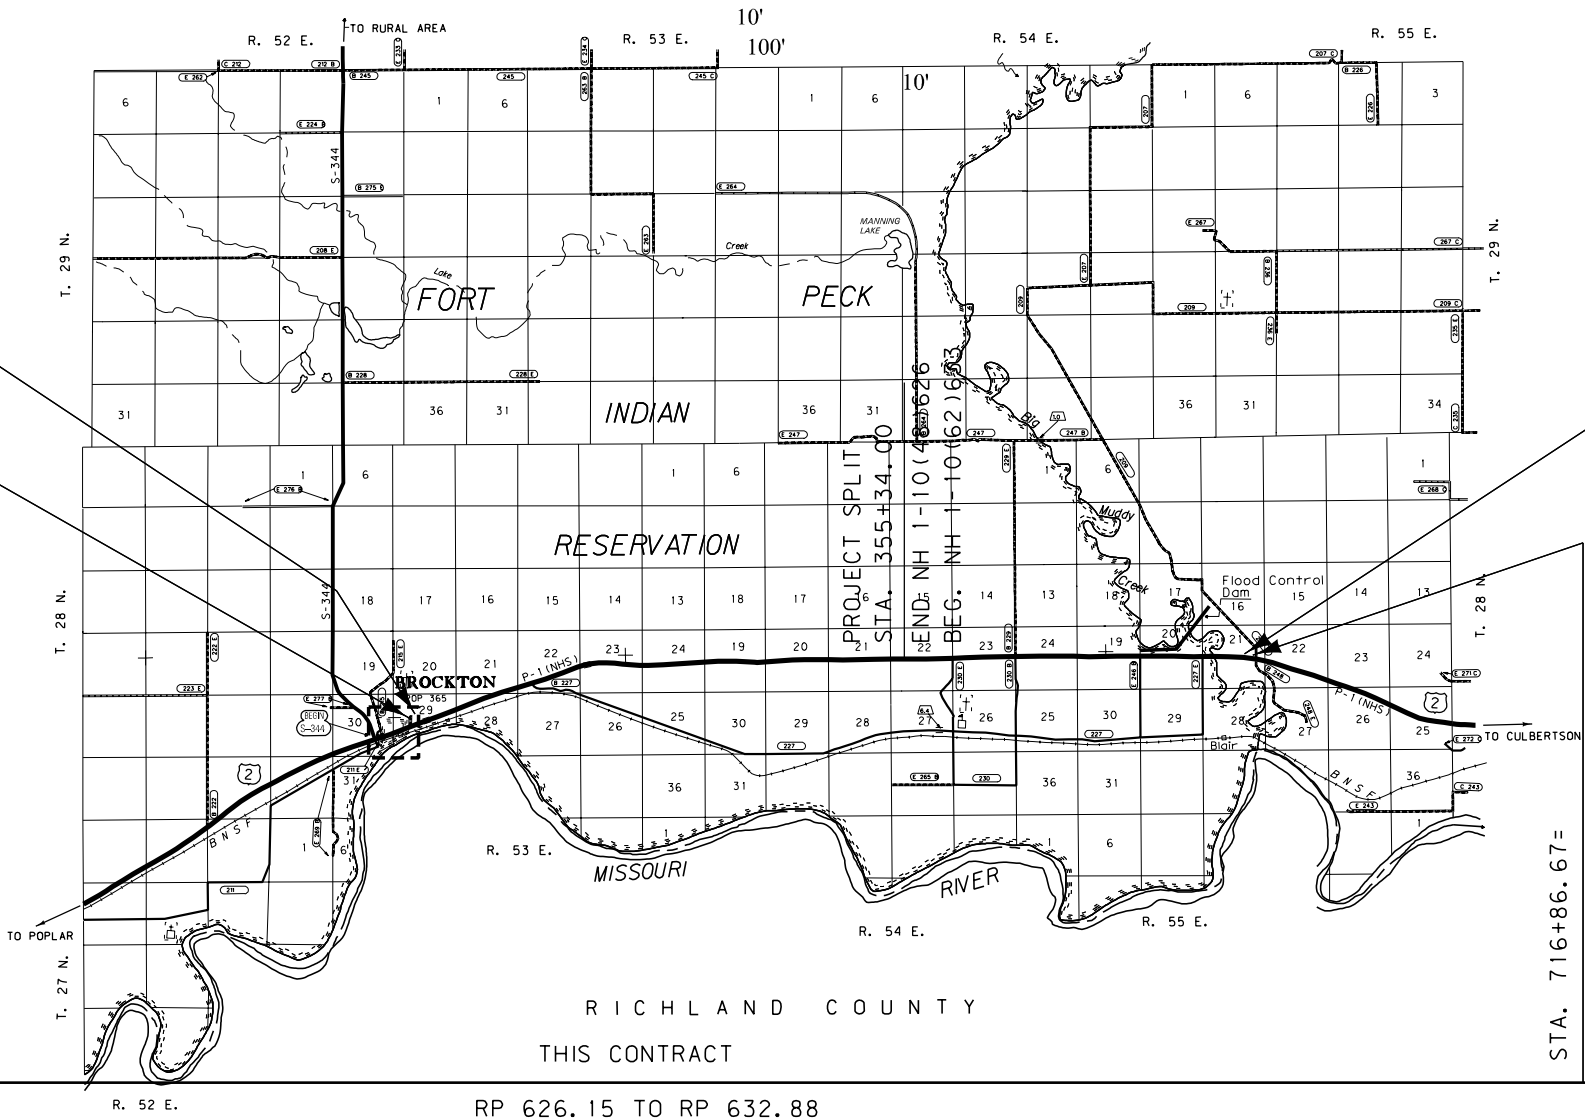

STA. 716+86.67 =
END CONNECTION TO PTW
STA. 714+20.61 END NH 1-10(62)633 =
STA. 712+23.46 ON FAP F-84(19)

RP 626.15 TO RP 632.88

CONSTRUCTION LIMITS	MAP REVISED 9-29-03 11-12-03 6-10-09
CUT SECTION	12-14-09 12-23-09
TRANSITION	
TOE OF FILL	
BACKSLOPE LIMITS	
INCLUDE ROUNDING	
	FHWA/MDT APPROVAL 4-4-02

3	MDTA MONTANA DEPARTMENT OF TRANSPORTATION	c:\dgn\4058brottz01.dgn
2		5/10/2010
1		2:14:31 PM CPS-U0034

FOR EXISTING R/W RETRACEMENT, SEE C.O.S. PLAT 263A

GRID STATE PLANE COORDINATES
THIS IS A STATE PLANE COORDINATE PROJECT. ALL DIMENSIONS, DISTANCES AND AREAS ON THIS PROJECT ARE GRID, EXCEPT FOR THE EXISTING R/W WIDTH DIMENSION, WHICH IS RECORD.
THE COMBINATION SCALE FACTOR IS .999499489

Kadmas, Lee & Jackson

OWNERSHIP											
PARCEL	NAME	ADDRESS	TOTAL AREA	GROSS R/W AREA	EX. EASE. AREA	NET AREA	REMAINDER		CONST. PMT. AREA	EASEMENT AREA	SHEET NO.
							LEFT	RIGHT			
58	FORT PECK TRIBES, ALLOT. T6112	P.O. BOX 1027, POPLAR, MT 59255		0.04 AC	0.00 AC	0.04 AC					4
1	TOWN OF BROCKTON, MONTANA	BROCKTON, MT 59213		OWNER	NOTIFICATION	ONLY					4
57	B.N.S.F.			0.19 AC		0.19 AC					4
2	FORT PECK TRIBE ALLOT. T54-A	P.O. BOX 1027, POPLAR, MT 59255	100.00 AC	8.22 AC	6.08 AC	2.14 AC	91.78 AC	0.00 AC			4,5
3	SHANKS FARMS, INC. A MT. CORP.	P.O. BOX 206, BROCKTON, MT 59213		7.23 AC	6.22 AC	1.01 AC	1.59 AC	0.00 AC			4,5
4	JAMIE LEFTHAND THUNDER, ETAL ALLOT. 534	GENERAL DELIVERY FORT TROTTEEN, SD 58335	24.32 AC	5.22 AC	3.82 AC	1.40 AC	4.15 AC	0.00 AC			5
4S1	B & S QUICK STOP	PO BOX 94, BROCKTON, MT 59213-0094									5
5	SHANKS FARMS, INC. A MT. CORP.	P.O. BOX 206, BROCKTON, MT 59213		4.50 AC	3.39 AC	1.11 AC	0.71 AC	0.00 AC		0.18 AC	5
3 & 5	COMBINATION										
6	THOMAS P. BRUGUIER ETAL ALLOT. 54-B	7547 TROTTER WAY, PLEASANTON, CA 94588	140.00 AC	0.13 A		0.13 AC	139.87 AC	0.00 AC		0.70 AC	5
7	DORIS S. ROWE, aka DORIS JEAN BESAW DECEASED, ETAL ALLOT. 3549	P.O. BOX 1306, THOMPSON FALLS, MT 59873	352.60 AC	7.05 AC	5.97 AC	1.08 AC	345.55 AC	0.00 AC			5,6
8	ARLENE J. FERGUSON ESTATE, ETAL ALLOT. 53-A	P.O. BOX 925, POPLAR, MT 59255		OWNER	NOTIFICATION	ONLY					5
9	ARLENE J. FERGUSON ESTATE, ETAL ALLOT. 55	P.O. BOX 925, POPLAR, MT 59255		OWNER	NOTIFICATION	ONLY					5
10	BRADLEY D. BENDER ALLOT. 3070-A	P.O. BOX 78, BROCKTON, MT 59213	40.00 AC	7.75 AC	7.25 AC	0.50 AC	1.27 AC	0.00 AC			6
11	CAROL A. DEMARRIAS ETAL ALLOT. 3086	P.O. BOX 232, BROCKTON, MT 59213	333.30 AC	2.58 AC	1.42 AC	1.16 AC	330.72 AC	0.00 AC	0.12 AC		6
12	FORT PECK TRIBE ALLOT. T3670-A	P.O. BOX 1027, POPLAR, MT 59255	40.00 AC	10.77 AC	9.20 AC	1.57 AC	6.74 AC	22.49 AC			6,7
13	MICHAEL WADE THOMAS, ETAL ALLOT. 4062-A	P.O. BOX 212, BROCKTON, MT 59213	200.00 AC	5.51 AC	3.41 AC	2.10 AC	193.08 AC	1.41 AC			7
14	FORT PECK TRIBE ALLOT. T3784	P.O. BOX 1027, POPLAR, MT 59255	320.00 AC	17.19 AC	12.81 AC	4.38 AC	26.04 AC	276.77 AC			7,8
15	JAMES A. BIGHORN, ETAL ALLOT. 70-A	P.O. BOX 1027, POPLAR, MT 59255	40.00 AC	2.31 AC	2.23 AC	.08 AC	0.00 AC	37.69 AC			8
16	MAE BELLE ARCHAMBEAU ETAL ALLOT. 2373	P.O. BOX 1027, POPLAR, MT 59255	320.00 AC	6.39 AC	4.21 AC	2.18 AC	312.42 AC	1.19 AC			8
17	JAMES A. BIGHORN ALLLOT. 2760-D	P.O. BOX 1027, POPLAR, MT 59255	40.00 AC	10.92 AC	6.90 AC	4.02 AC	18.40 AC	10.73 AC			8,9
18	ERNEST C. BIGHORN JR. ALLOT. 2760-B	P.O. BOX 726, MILES CITY, MT 59301	40.00 AC	9.42 AC	6.70 AC	2.72 AC	5.42 AC	25.01 AC		Ⓢ 2.27 AC	9
19	JAMES A. BIGHORN ALLLOT. 2760	P.O. BOX 1027, POPLAR, MT 59255	130.00 AC	8.44 AC	6.85 AC	1.59 AC	84.28 AC	37.28 AC	0.90 AC	0.09 AC	9,10
20	SYBIL BIGHORN / LAMBERT ETAL ALLOT. 995	BOX 244 BROCKTON, MT 59213							0.05 AC		10-12
56	MERNA M. PICOTTE ESTATE, ETAL ALLOT. 995-A		160.00 AC	12.97 AC	8.49 AC	4.48 AC	147.03 AC	0.00 AC		0.11 AC	10-12
21	FORT PECK TRIBE, ETAL ALLOT. 990	P.O. BOX 1027, POPLAR, MT 59255	240.00 AC	13.46 AC	9.68 AC	3.78 AC	151.21 AC	75.33 AC	0.04 AC		12
22	JOSEPHINE BLACKDOG, ETAL ALLOT. 854	P.O. BOX 121 BROCKTON, MT 59213	230.00 AC	17.86 AC	10.91 AC	6.95 AC	133.49 AC	78.65 AC	0.34 AC		13

CONSTRUCTION LIMITS
TOP OF CUT
CUT SECTION
TRANSITION
TOE OF FILL
BACKSLOPE LIMITS
INCLUDE ROUNDING

MAP REVISED9-29-0311-12-036-10-097-10-097-24-098-10-099-1-0910-6-0912-23-09
FHWA/MDT APPROVAL
4-4-02

3
2
1

MDT

MONTANA DEPARTMENT OF TRANSPORTATION

c:\dgn\4058broownz01.dgn
5/10/2010
2:14:36 PM CPS-U0034

FOR EXISTING R/W RETRACEMENT, SEE C.O.S. PLAT 263A

NOTES:
1. THE PROPOSED R/W LINE WHERE A SPIRAL CURVE TRANSITION IS USED IS A CHORD RATHER THAN A CONCENTRIC CURVE.
2. ALL STATIONS AND OFFSETS FOR R/W BREAKS ARE IN REFERENCE TO THE R/W BASELINE.

GRID STATE PLANE COORDINATES
THIS IS A STATE PLANE COORDINATE PROJECT. ALL DIMENSIONS, DISTANCES AND AREAS ON THIS PROJECT ARE GRID, EXCEPT FOR THE EXISTING R/W WIDTH DIMENSION, WHICH IS RECORD.
THE COMBINATION SCALE FACTOR IS .999499489

STATE	RIGHT OF WAY	SHEET	TOTAL
MONTANA		NO.	SHEETS
		2	30
R/W ID.		NH 1-10(51)626	
UNIFORM PROJECT NO.		4058-051	

BROCKTON-EAST

RIGHT-OF-WAY COORDINATE ASCII FILES

R/W BREAK COORDS: 4058ROBRKZ01.TXT
R/W BASELINE COORDS: 4058ROBASZ01.TXT
ALL FILES ARE LOCATED ON THE CADD SERVER IN THE RO DIRECTORY, UNDER PROJECT: 4058

Ⓢ 2.27 AC ACCESS EASEMENT TO BE ACQUIRED IN THE NAME OF PARCEL 19

MONTANA DEPARTMENT OF TRANSPORTATION
RIGHT OF WAY PLAN
ROOSEVELT COUNTY

Kadmas, Lee & Jackson

OWNERSHIP											
PARCEL	NAME	ADDRESS	TOTAL AREA	GROSS R/W AREA	EX. EASE. AREA	NET AREA	REMAINDER		CONST. PMT. AREA	EASEMENT AREA	SHEET NO.
							LEFT	RIGHT			
23	FORT PECK TRIBE ALLOT. T3852	P.O. BOX 1027, POPLAR, MT 59255	303.36 AC	17.15 AC	11.56 AC	5.59 AC	134.42 AC	151.79 AC		0.15 AC	13, 14
24	MICHAEL V. LONG HAIR, ETAL ALLOT. 340	P.O. BOX 111, BROCKTON, MT 59213	320.00 AC	16.23 AC	12.25 AC	3.98 AC	144.00 AC	159.77 AC		0.76 AC	14, 15
25	CAROL A. DEMARRIAS, ETAL ALLOT. 873	P.O. BOX 232, BROCKTON, MT 59213	300.00 AC	17.86 AC	12.11 AC	5.75 AC	130.27 AC	157.62 AC			15, 16
26	FORT PECK TRIBE, ETAL ALLOT. 170	P.O. BOX 1027, POPLAR, MT 59255	320.00 AC	12.91 AC	10.90 AC	2.01 AC	148.68 AC	158.41 AC	0.48 AC		16, 17
27	FORT PECK TRIBE ALLOT. T758	P.O. BOX 1027, POPLAR, MT 59255	320.00 AC	13.47 AC	10.97 AC	2.50 AC	146.86 AC	159.67 AC	0.04 AC		17, 18
28	FORT PECK TRIBE ALLOT. T218-B	P.O. BOX 1027, POPLAR, MT 59255	320.00 AC	15.14 AC	11.07 AC	4.07 AC	144.96 AC	159.90 AC	0.05 AC	0.16 AC	18, 19
29	DEL FIRST, ETAL ALLOT. 358	P.O. BOX 204, CULBERTSON, MT 59218	320.00 AC	21.90 AC	14.25 AC	7.65 AC	298.10 AC	0.00 AC			19-21
30	FORT PECK TRIBE ALLOT. T180-A	P.O. BOX 1027, POPLAR, MT 59255	320.00 AC	5.45 AC	5.17 AC	0.28 AC	0.00 AC	314.55 AC	0.09 AC		19-21
31 & 33	COMBINATION	1021 E. MAIN ST.		5.88 AC		5.88 AC			0.06 AC	0.03 AC	21-23
31	DONNA B. CARNES, fka DONNA MUNCH	ALBERTVILLE, AL 35951-7353		5.88 AC		5.88 AC				0.03 AC	
33	WILKERSON, formerly DONNA A. MUNCH								0.06 AC		
34	CHRIS HOLEN ETAL	P.O. BOX 3146, WOLF POINT, MT 59201	320.00 AC	11.50 AC	8.41 AC	3.09 AC	150.95 AC	157.55 AC	0.26 AC	0.04 AC	23, 24
35	CAROL BEMER, ETAL ALLOT. 283-B	P.O. BOX 112, POPLAR, MT 59255	160.00 AC	9.74 AC	6.42 AC	3.32 AC	150.26 AC	0.00 AC			24
36	HOWARD J. BEMER, ALLOT. 283	P.O. BOX 1408, POPLAR, MT 59255		OWNER	NOTIFICATION	ONLY					24
37	HOWARD J. BEMER, ETAL ALLOT. 826	P.O. BOX 1408, POPLAR, MT 59255	311.13 AC	19.11 AC	14.15 AC	4.96 AC	292.02 AC	0.00 AC			24-26
38	THURMAN WHITE EAGLE ALLOT. 1018	BOX 505, POPLAR, MT 59255		OWNER	NOTIFICATION	ONLY					24, 25
39	FORT PECK TRIBE ETAL ALLOT. 728	P.O. BOX 1027, POPLAR, MT 59255	120.00 AC	2.75 AC	1.70 AC	1.05 AC	0.00 AC	117.25 AC			25, 26
40	FORT PECK TRIBE ALLOT. T728-A	P.O. BOX 1027, POPLAR, MT 59255	35.00 AC	0.87 AC	0.87 AC		0.00 AC	34.13 AC			26
41	LISA BOXER ALLOT. 728-C	P.O. BOX 971, POPLAR, MT 59255		OWNER	NOTIFICATION	ONLY					26
42	JOE AND MABEL WALIKONIS LIVING TRUST	P.O. BOX 71, CULBERTSON, MT 59218		OWNER	NOTIFICATION	ONLY					26
43	HEIRS & DEVISEES of HENRY F. OTIS		49.85 AC	7.67 AC	6.51 AC	1.16 AC	42.18 AC	0.00 AC			26, 27
	(1/3INT.), DECEASED & RENEE TOWON ETAL	44 GOETHE STREET, DALY CITY, CA 94014									26, 27
	ALLOT. 1011 CARE OF BARBARA PUHALLA	2965 DEVONSHIRE CIRCLE, WOODBURY, MN 55125									
44	ADRIAN DEWAYNE PERRY, ETAL ALLOT. 728-B	P.O. BOX 271, POPLAR, MT 59255		OWNER	NOTIFICATION	ONLY					26, 27
45	CONRADO C. & MAGDALENA A. BARRIGA & ESTATE of CHRISTINE E. FIRST, ETAL ALLOT.	1901 E. WILLETTA ST., PHOENIX, AZ 85006 964		OWNER	NOTIFICATION	ONLY					27
46	ESTATE of JOHANNA T. THOMPSON, ETAL ALLOT. 1012	3709 MT VERNON RD. SEBASTOPOL, CA 95472	36.15 AC	6.21 AC	4.71 AC	1.50 AC	29.94 AC	0.00 AC			27
47	BERNIE W. & PAUL L. FINNICUM	P.O. BOX 270, CULBERTSON, MT 59218		OWNER	NOTIFICATION	ONLY					27
48	ESTATE of MAXIM MARTELL SR., ALLOT. 3878-D	?????	34.55 AC	5.12 AC	3.86 AC	1.26 AC	29.43 AC	0.00 AC	0.06 AC		28
49	MILDRED EDER ALLOT. 310	4535 W 5460 S. KEARNS, UT 89118		OWNER	NOTIFICATION	ONLY					28
50	WILLIAM H. EDER SR., ETAL ALLOT. 18	220 BENTON ST. WOLF POINT, MT 59201	37.89 AC	2.56 AC	1.89 AC	0.67 AC	35.33 AC	0.00 AC	0.10 AC		28
51	FORT PECK TRIBE ALLOT. T971	P.O. BOX 1027, POPLAR, MT 59255	34.62 AC	OWNER	NOTIFICATION	ONLY					28
52	BIG MUDDY GRAZING ASSOCIATION, a MT CORP.	HC 32, BOX 4022, WOLF POINT, MT 59201		1.86 AC		1.86 AC					28-30
52W	BIG MUDDY GRAZING ASSOCIATION, a MT CORP.	HC 32, BOX 4022, WOLF POINT, MT 59201		40.43 AC		40.43 AC					28-30
52, 52W, 54, 54W	COMBINATION			59.76 AC		59.76 AC					
54	BIG MUDDY GRAZING ASSOCIATION, a MT CORP.	HC 32, BOX 4022, WOLF POINT, MT 59201		OWNER	NOTIFICATION	ONLY					28-30
54W	BIG MUDDY GRAZING ASSOCIATION, a MT CORP.	HC 32, BOX 4022, WOLF POINT, MT 59201	160+ AC	26.21 AC		26.21 AC					28-30
55	LEE McDONALD	P.O. BOX 4311, BELLINGHAM, WA 98227-4311	40.00 AC	40.00 AC		40.00 AC					29-30
55W	DELETED										29-30

CONSTRUCTION LIMITS

CUT SECTION

TRANSITION

TOE OF FILL

BACKSLOPE LIMITS INCLUDE ROUNDING

MAP REVISED

9-29-03

11-12-03

6-10-09

7-10-09

7-24-09

8-10-09

9-1-09

9-22-09

10-6-09

11-17-09

12-23-09

1-30-10

FHWA/MDT APPROVAL

4-4-02

3

2

1

MDT

MONTANA DEPARTMENT OF TRANSPORTATION

c:\dgn\4058\roownz01.dgn

5/10/2010

2:14:38 PM

CPS-U0034

FOR EXISTING R/W RETRACEMENT, SEE C.O.S. PLAT 263A

- NOTES:
- THE PROPOSED R/W LINE WHERE A SPIRAL CURVE TRANSITION IS USED IS A CHORD RATHER THAN A CONCENTRIC CURVE.
 - ALL STATIONS AND OFFSETS FOR R/W BREAKS ARE IN REFERENCE TO THE R/W BASELINE.

GRID STATE PLANE COORDINATES

THIS IS A STATE PLANE COORDINATE PROJECT. ALL DIMENSIONS, DISTANCES AND AREAS ON THIS PROJECT ARE GRID, EXCEPT FOR THE EXISTING R/W WIDTH DIMENSION, WHICH IS RECORD. THE COMBINATION SCALE FACTOR IS .999499489

STATE	RIGHT OF WAY	SHEET	TOTAL
MONTANA		NO.	SHEETS
		3	30
R/W ID.		NH 1-10(51)626	
UNIFORM PROJECT NO.		4058-051	

MONTANA DEPARTMENT OF TRANSPORTATION
RIGHT OF WAY PLAN
ROOSEVELT COUNTY

BROCKTON-EAST

RIGHT-OF-WAY COORDINATE ASCII FILES

R/W BREAK COORDS: 4058ROBRKZ01.TXT
R/W BASELINE COORDS: 4058ROBASZ01.TXT

ALL FILES ARE LOCATED ON THE CADD SERVER IN THE RO DIRECTORY, UNDER PROJECT: 4058



Kadmas, Lee & Jackson

SEE SHEET NO. 2-3 FOR OWNERSHIP NAMES, ADDRESSES, AREAS, ETC.

P.O.T. 0+00 IS S 28°07'53" E
2970.26' FROM THE SW CORNER
OF SECTION 20. (FND. 2 1/2" GLO B.C.)

STATE	RIGHT OF WAY	SHEET	TOTAL
		NO.	SHEETS
MONTANA		4	30
R/W ID.		NH 1-10(51)626	
UNIFORM PROJECT NO.		4058-051	

BROCKTON-EAST

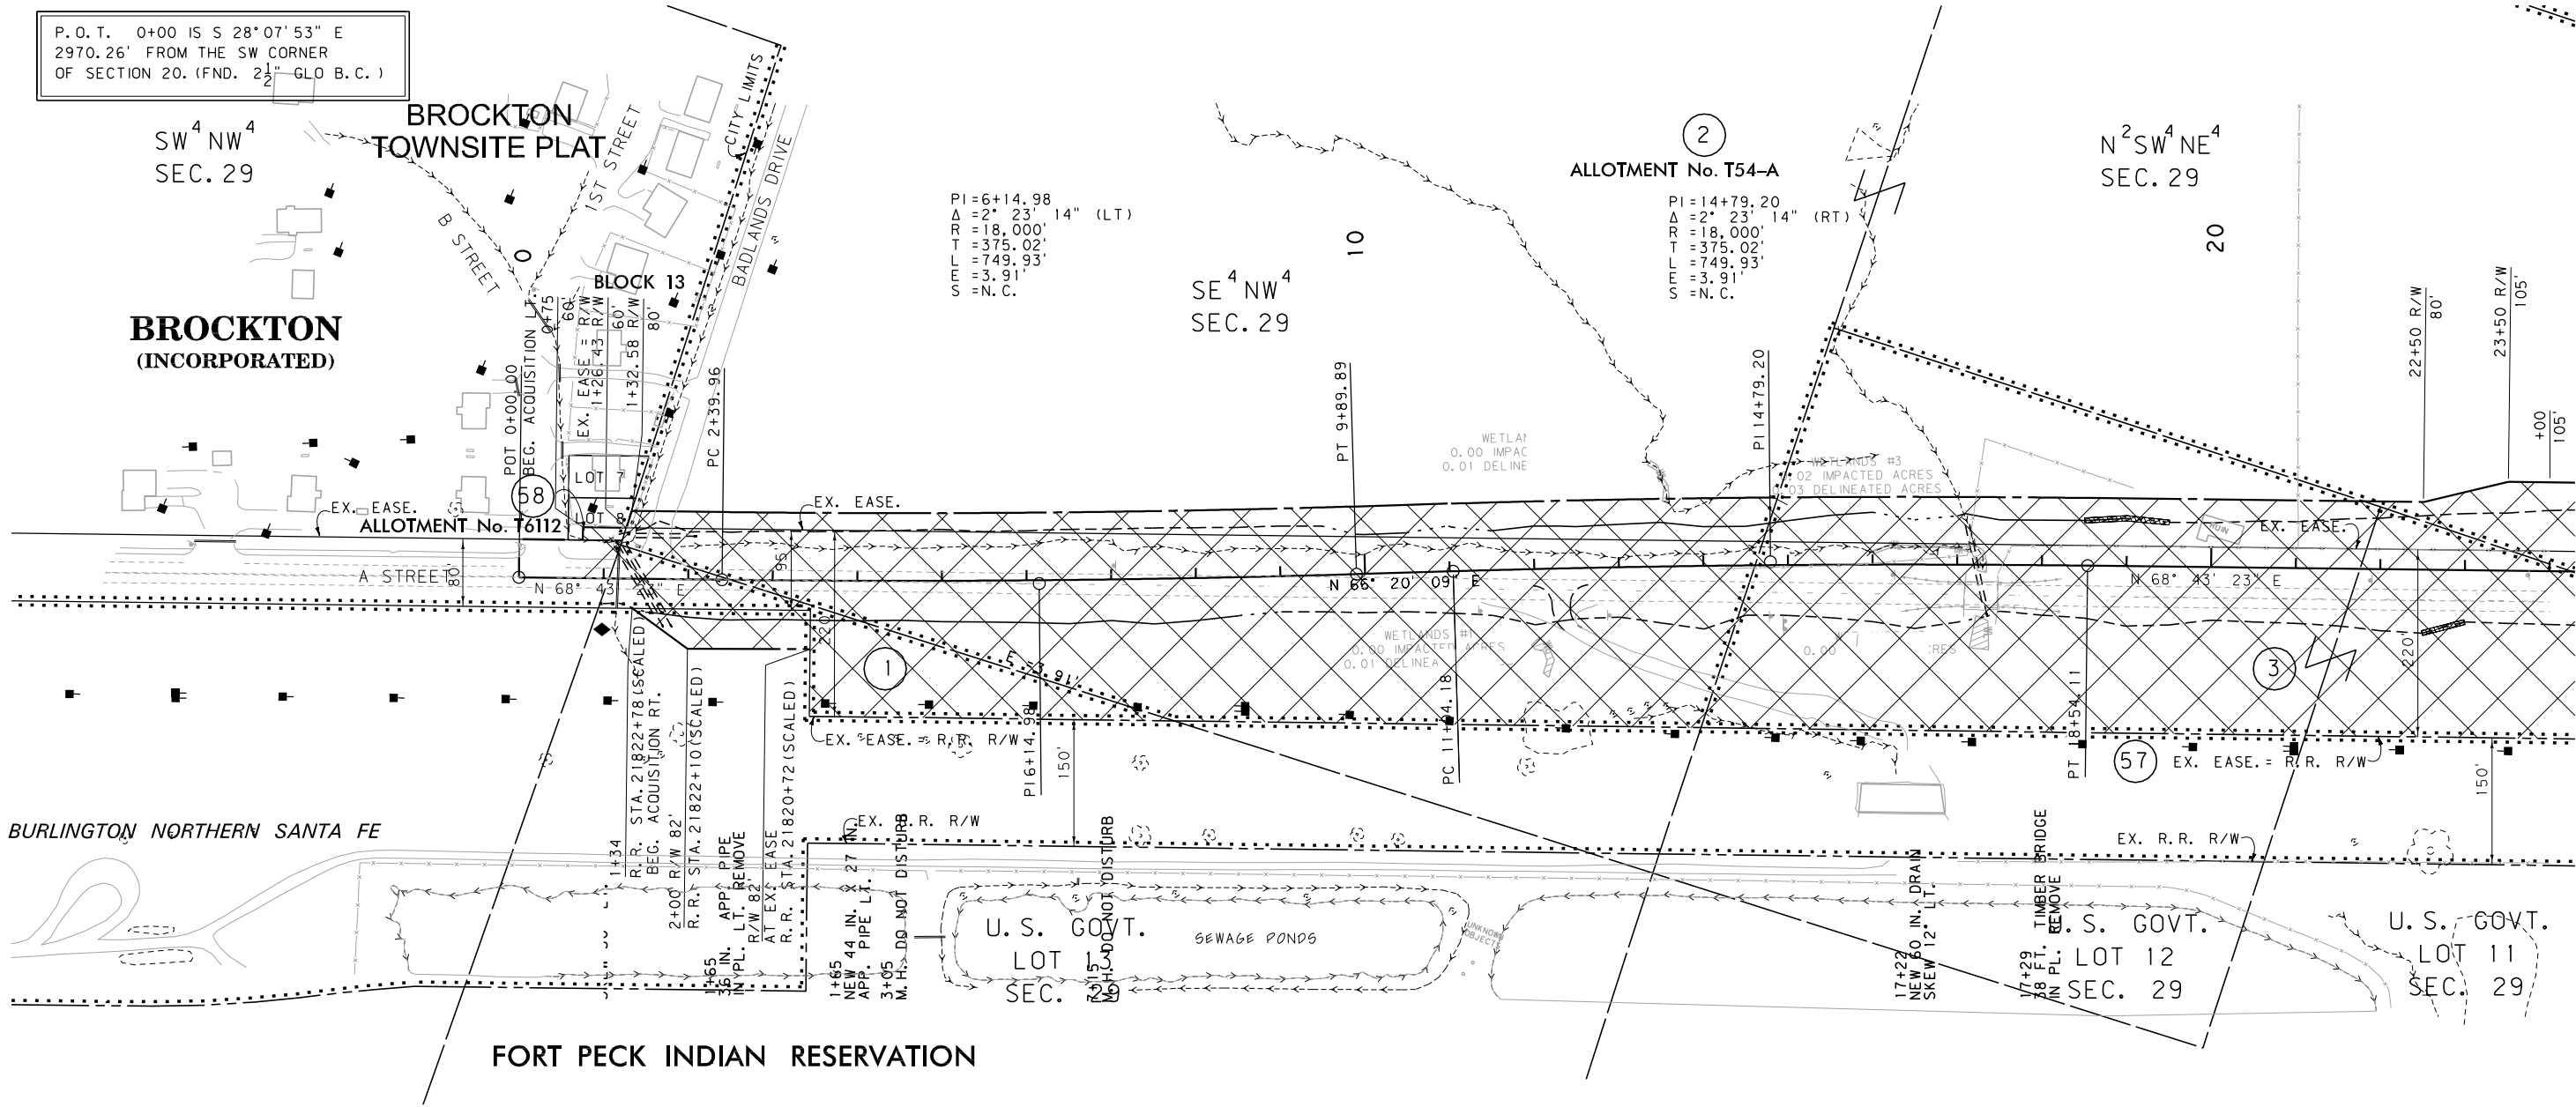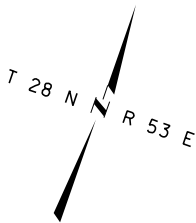

CONSTRUCTION LIMITS	MAP REVISED			
	9-29-03	11-12-03	6-10-09	7-10-09
CUT SECTION	7-10-09	7-24-09	8-10-09	9-22-09
TRANSITION	12-23-09			
TOE OF FILL				
BACKSLOPE LIMITS INCLUDE ROUNDING				
FHWA/MDT APPROVAL		4-4-02		
MDT MONTANA DEPARTMENT OF TRANSPORTATION		c:\dgn\4058\ropln201.dgn		
		5/10/2010		
		2:14:49 PM		
		CPS-U0034		

- NOTES:
1. THE PROPOSED R/W LINE WHERE A SPIRAL CURVE TRANSITION IS USED IS A CHORD RATHER THAN A CONCENTRIC CURVE.
 2. ALL STATIONS AND OFFSETS FOR R/W BREAKS ARE IN REFERENCE TO THE R/W BASELINE.

GRID STATE PLANE COORDINATES
THIS IS A STATE PLANE COORDINATE PROJECT. ALL DIMENSIONS, DISTANCES AND AREAS ON THIS PROJECT ARE GRID, EXCEPT FOR THE EXISTING R/W WIDTH DIMENSION, WHICH IS RECORD.
THE COMBINATION SCALE FACTOR IS .999499489

FOR EXISTING R/W RETRACEMENT, SEE
C.O.S. PLAT 263A

MONTANA DEPARTMENT OF TRANSPORTATION	
RIGHT OF WAY PLAN	
ROOSEVELT COUNTY	
SCALE 1"=100'	
0 50' 100' 200' 300'	


Kadmas, Lee & Jackson

SEE SHEET NO. 2-3 FOR OWNERSHIP NAMES, ADDRESSES, AREAS, ETC.

STATE	RIGHT OF WAY	SHEET	TOTAL
		NO.	SHEETS
MONTANA		5	30
R/W ID.		NH 1-10(51)626	
UNIFORM PROJECT NO.		4058-051	

BROCKTON-EAST

P.O.T. 42+80.25 IS S 3°39'49" E
50.19' FROM THE N₁₅ CORNER
OF SECTION 28. (FND. 2 1/2" GLO B.C.)

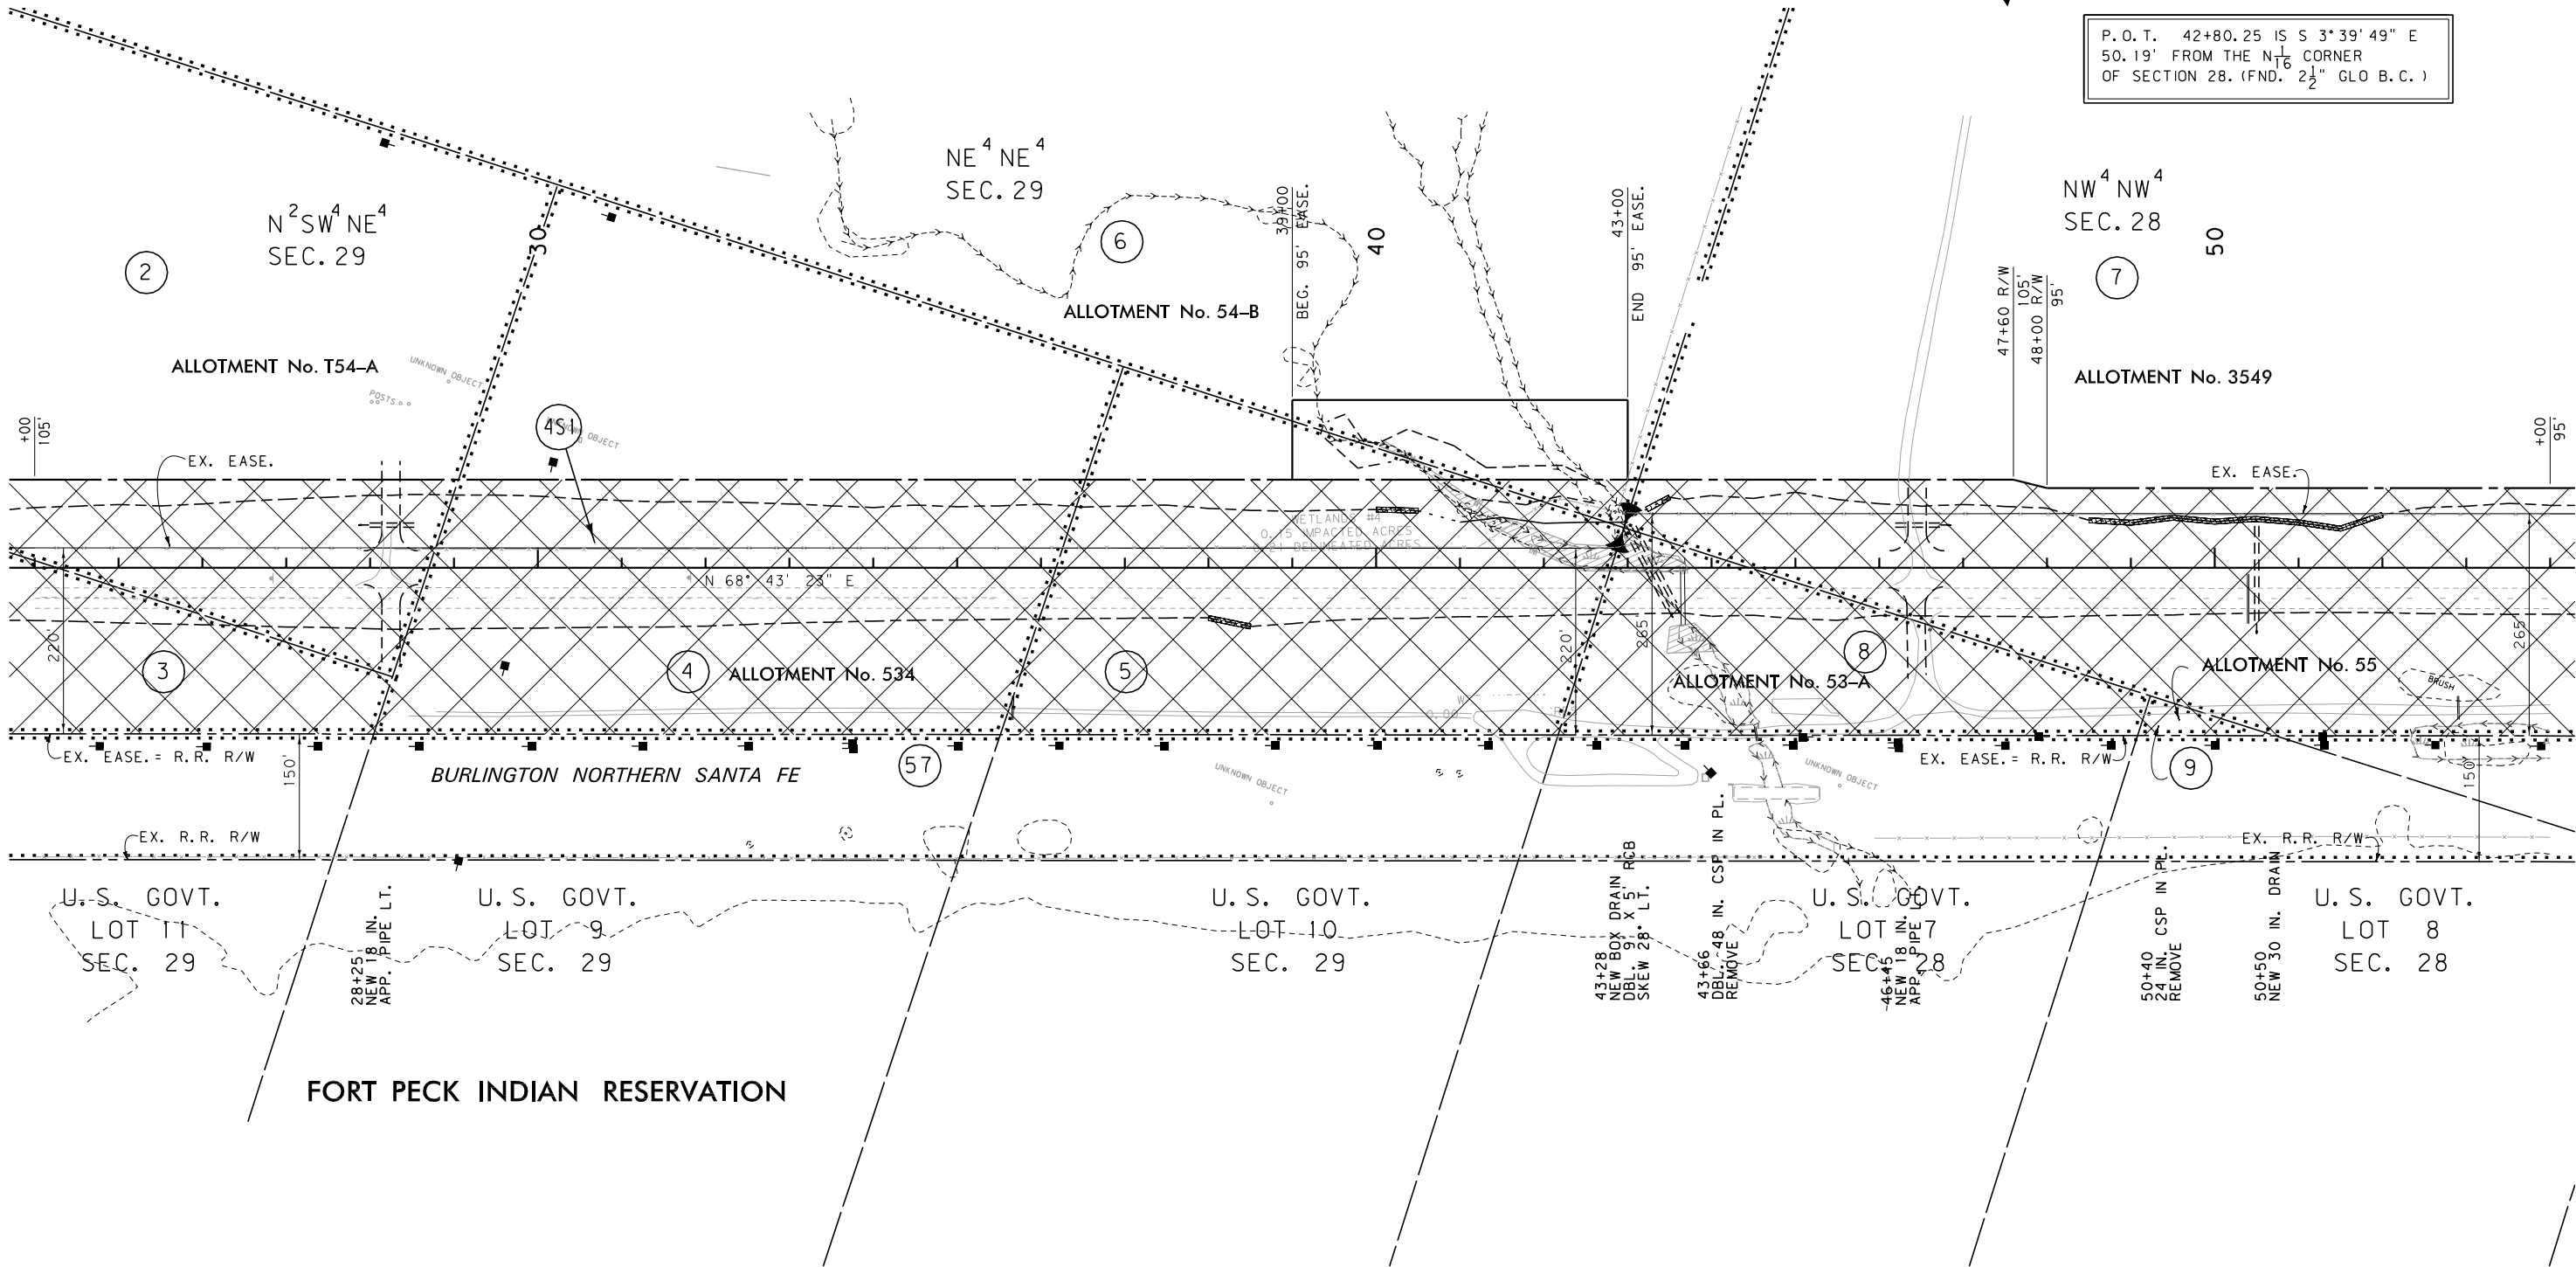

CONSTRUCTION LIMITS	MAP REVISED	9-29-03	11-12-03	6-10-09
		8-10-09	9-1-09	12-23-09
CUT SECTION				
TRANSITION				
TOE OF FILL				
BACKSLOPE LIMITS INCLUDE ROUNDING				
	FHWA/MDT APPROVAL	4-4-02		
3	MDTA MONTANA DEPARTMENT OF TRANSPORTATION	c:\dgn\4058ropln201.dgn		
2		5/10/2010		
1		2:14:51 PM	CPS-U0034	

- NOTES:
1. THE PROPOSED R/W LINE WHERE A SPIRAL CURVE TRANSITION IS USED IS A CHORD RATHER THAN A CONCENTRIC CURVE.
 2. ALL STATIONS AND OFFSETS FOR R/W BREAKS ARE IN REFERENCE TO THE R/W BASELINE.

GRID STATE PLANE COORDINATES
THIS IS A STATE PLANE COORDINATE PROJECT. ALL DIMENSIONS, DISTANCES AND AREAS ON THIS PROJECT ARE GRID, EXCEPT FOR THE EXISTING R/W WIDTH DIMENSION, WHICH IS RECORD.
THE COMBINATION SCALE FACTOR IS .999499489



FOR EXISTING R/W RETRACEMENT, SEE
C.O.S. PLAT 263A

MONTANA DEPARTMENT OF TRANSPORTATION	
RIGHT OF WAY PLAN	
ROOSEVELT COUNTY	
SCALE 1"=100'	
0 50' 100' 200' 300'	

STATE	RIGHT OF WAY	SHEET	TOTAL
MONTANA		NO.	SHEETS
		6	30
R/W ID.	NH 1-10(51)626		
UNIFORM PROJECT NO.	4058-051		

BROCKTON-EAST

SEE SHEET NO. 2-3 FOR OWNERSHIP NAMES, ADDRESSES, AREAS, ETC.

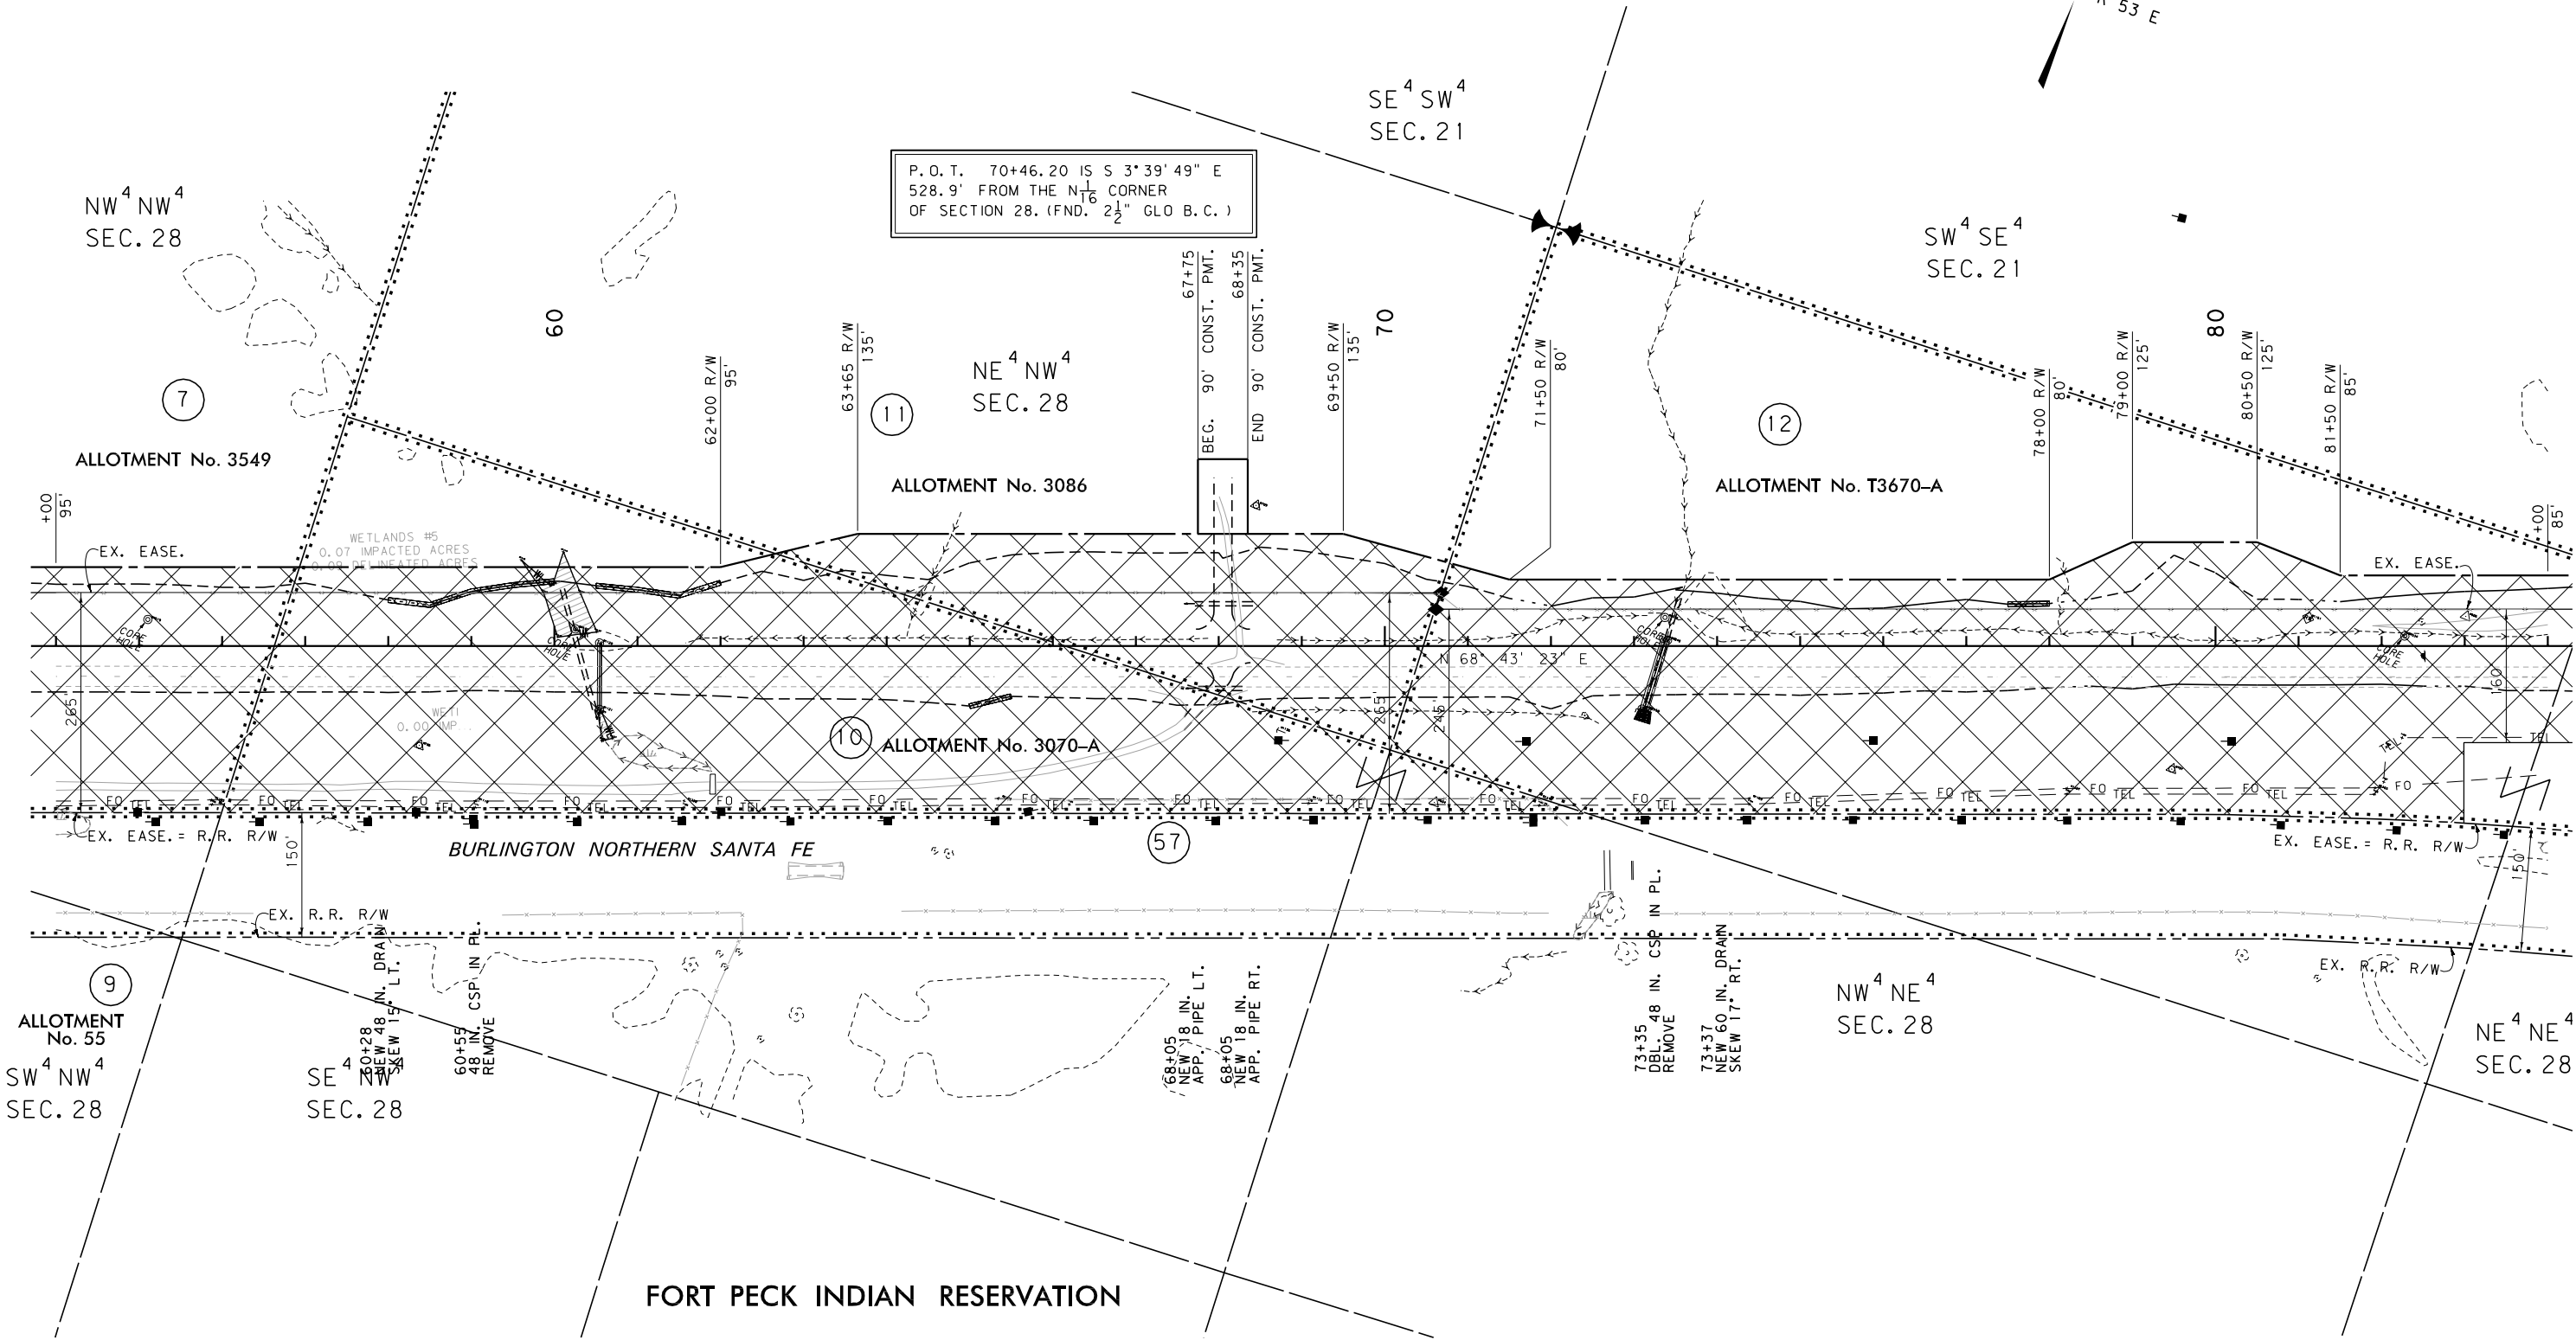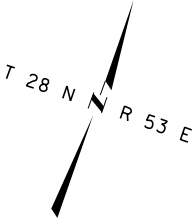

CONSTRUCTION LIMITS	MAP REVISED 9-29-03 11-12-03 6-10-09
CUT SECTION	8-10-09 12-23-09
TRANSITION	
TOE OF FILL	
BACKSLOPE LIMITS	
INCLUDE ROUNDING	
3	MDTA MONTANA DEPARTMENT OF TRANSPORTATION
2	5/10/2010
1	2:14:53 PM CPS-U0034

- NOTES:
1. THE PROPOSED R/W LINE WHERE A SPIRAL CURVE TRANSITION IS USED IS A CHORD RATHER THAN A CONCENTRIC CURVE.
 2. ALL STATIONS AND OFFSETS FOR R/W BREAKS ARE IN REFERENCE TO THE R/W BASELINE.

GRID STATE PLANE COORDINATES
THIS IS A STATE PLANE COORDINATE PROJECT. ALL DIMENSIONS, DISTANCES AND AREAS ON THIS PROJECT ARE GRID, EXCEPT FOR THE EXISTING R/W WIDTH DIMENSION, WHICH IS RECORD.
THE COMBINATION SCALE FACTOR IS .999499489

FOR EXISTING R/W RETRACEMENT, SEE
C.O.S. PLAT 263A

MONTANA DEPARTMENT OF TRANSPORTATION
RIGHT OF WAY PLAN
ROOSEVELT COUNTY
SCALE 1"=100'
0 50' 100' 200' 300'


Kadmas, Lee & Jackson

Kadmas, Lee & Jackson

SEE SHEET NO. 2-3 FOR OWNERSHIP NAMES, ADDRESSES, AREAS, ETC.

STATE	RIGHT OF WAY	SHEET	TOTAL
		NO.	SHEETS
MONTANA		7	30
R/W ID.		NH 1-10(51)626	
UNIFORM PROJECT NO.		4058-051	

BROCKTON-EAST

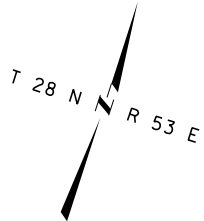

P.O.T. 87+71.57 IS N 86°34'30" E
1644.50' FROM THE S $\frac{1}{4}$ CORNER
OF SECTION 21. (FND. 2 $\frac{1}{2}$ " GLO B.C.)

P.O.T. 98+19.57 IS S 3°21'37" E
2305.87' FROM THE W $\frac{1}{4}$ CORNER
OF SECTION 22. (FND. 2 $\frac{1}{2}$ " GLO B.C.)

SW $\frac{1}{4}$ SE $\frac{1}{4}$
SEC. 21

13

SE $\frac{1}{4}$ SE $\frac{1}{4}$
SEC. 21

ALLOTMENT No. 4062-A

90

130'

89+00 R/W

85'

90+50 R/W

130'

100

ALLOTMENT No. T3784

14

SW $\frac{1}{4}$ SW $\frac{1}{4}$
SEC. 22

110

111+00 R/W

130'

112+50 R/W

170'

117+00 R/W

170'

EX. EASE.

EX. EASE.

EX. R.R. R/W

NE $\frac{1}{4}$ NE $\frac{1}{4}$
SEC. 28

12

ALLOTMENT No. T3670-A

57

P.O.T. 87+71.57 IS N 86°34'30" E
997.18' FROM THE S $\frac{1}{4}$ CORNER
OF SECTION 21. (FND. 2 $\frac{1}{2}$ " GLO B.C.)

P.O.T. 98+19.57 IS N 3°21'37" W
321.27' FROM THE SW WITNESS CORNER
OF SECTION 22. (FND. 2 $\frac{1}{2}$ " GLO B.C.)

INDIAN ROAD 1

EX. EASE.

SE $\frac{1}{4}$ SW $\frac{1}{4}$
SEC. 22

EX. R.R. R/W

NW $\frac{1}{4}$ NW $\frac{1}{4}$
SEC. 27

EX. R.R. R/W

FORT PECK INDIAN RESERVATION

CONSTRUCTION LIMITS	MAP REVISED		
	9-29-03	11-12-03	6-10-09
TOP OF CUT	8-10-09	9-1-09	12-23-09
CUT SECTION			
TRANSITION			
TOE OF FILL			
BACKSLOPE LIMITS			
INCLUDE ROUNDING			
FHWA/MDT APPROVAL			
4-4-02			

3	MDT★ MONTANA DEPARTMENT OF TRANSPORTATION	c:\dgn\4058\ropinz02.dgn
2		5/10/2010
1		2:15:00 PM CPS-U0034

- NOTES:
1. THE PROPOSED R/W LINE WHERE A SPIRAL CURVE TRANSITION IS USED IS A CHORD RATHER THAN A CONCENTRIC CURVE.
 2. ALL STATIONS AND OFFSETS FOR R/W BREAKS ARE IN REFERENCE TO THE R/W BASELINE.

GRID STATE PLANE COORDINATES
THIS IS A STATE PLANE COORDINATE PROJECT. ALL DIMENSIONS, DISTANCES AND AREAS ON THIS PROJECT ARE GRID, EXCEPT FOR THE EXISTING R/W WIDTH DIMENSION, WHICH IS RECORD.
THE COMBINATION SCALE FACTOR IS .999499489



FOR EXISTING R/W RETRACEMENT, SEE
C.O.S. PLAT 263A

MONTANA DEPARTMENT OF TRANSPORTATION	
RIGHT OF WAY PLAN	
ROOSEVELT COUNTY	
SCALE 1"=100'	
0 50' 100' 200' 300'	

Kadmas, Lee & Jackson

SEE SHEET NO. 2-3 FOR OWNERSHIP NAMES, ADDRESSES, AREAS, ETC.

STATE	RIGHT OF WAY	SHEET	TOTAL
		NO.	SHEETS
MONTANA		8	30
R/W ID.		NH 1-10(51)626	
UNIFORM PROJECT NO.		4058-051	

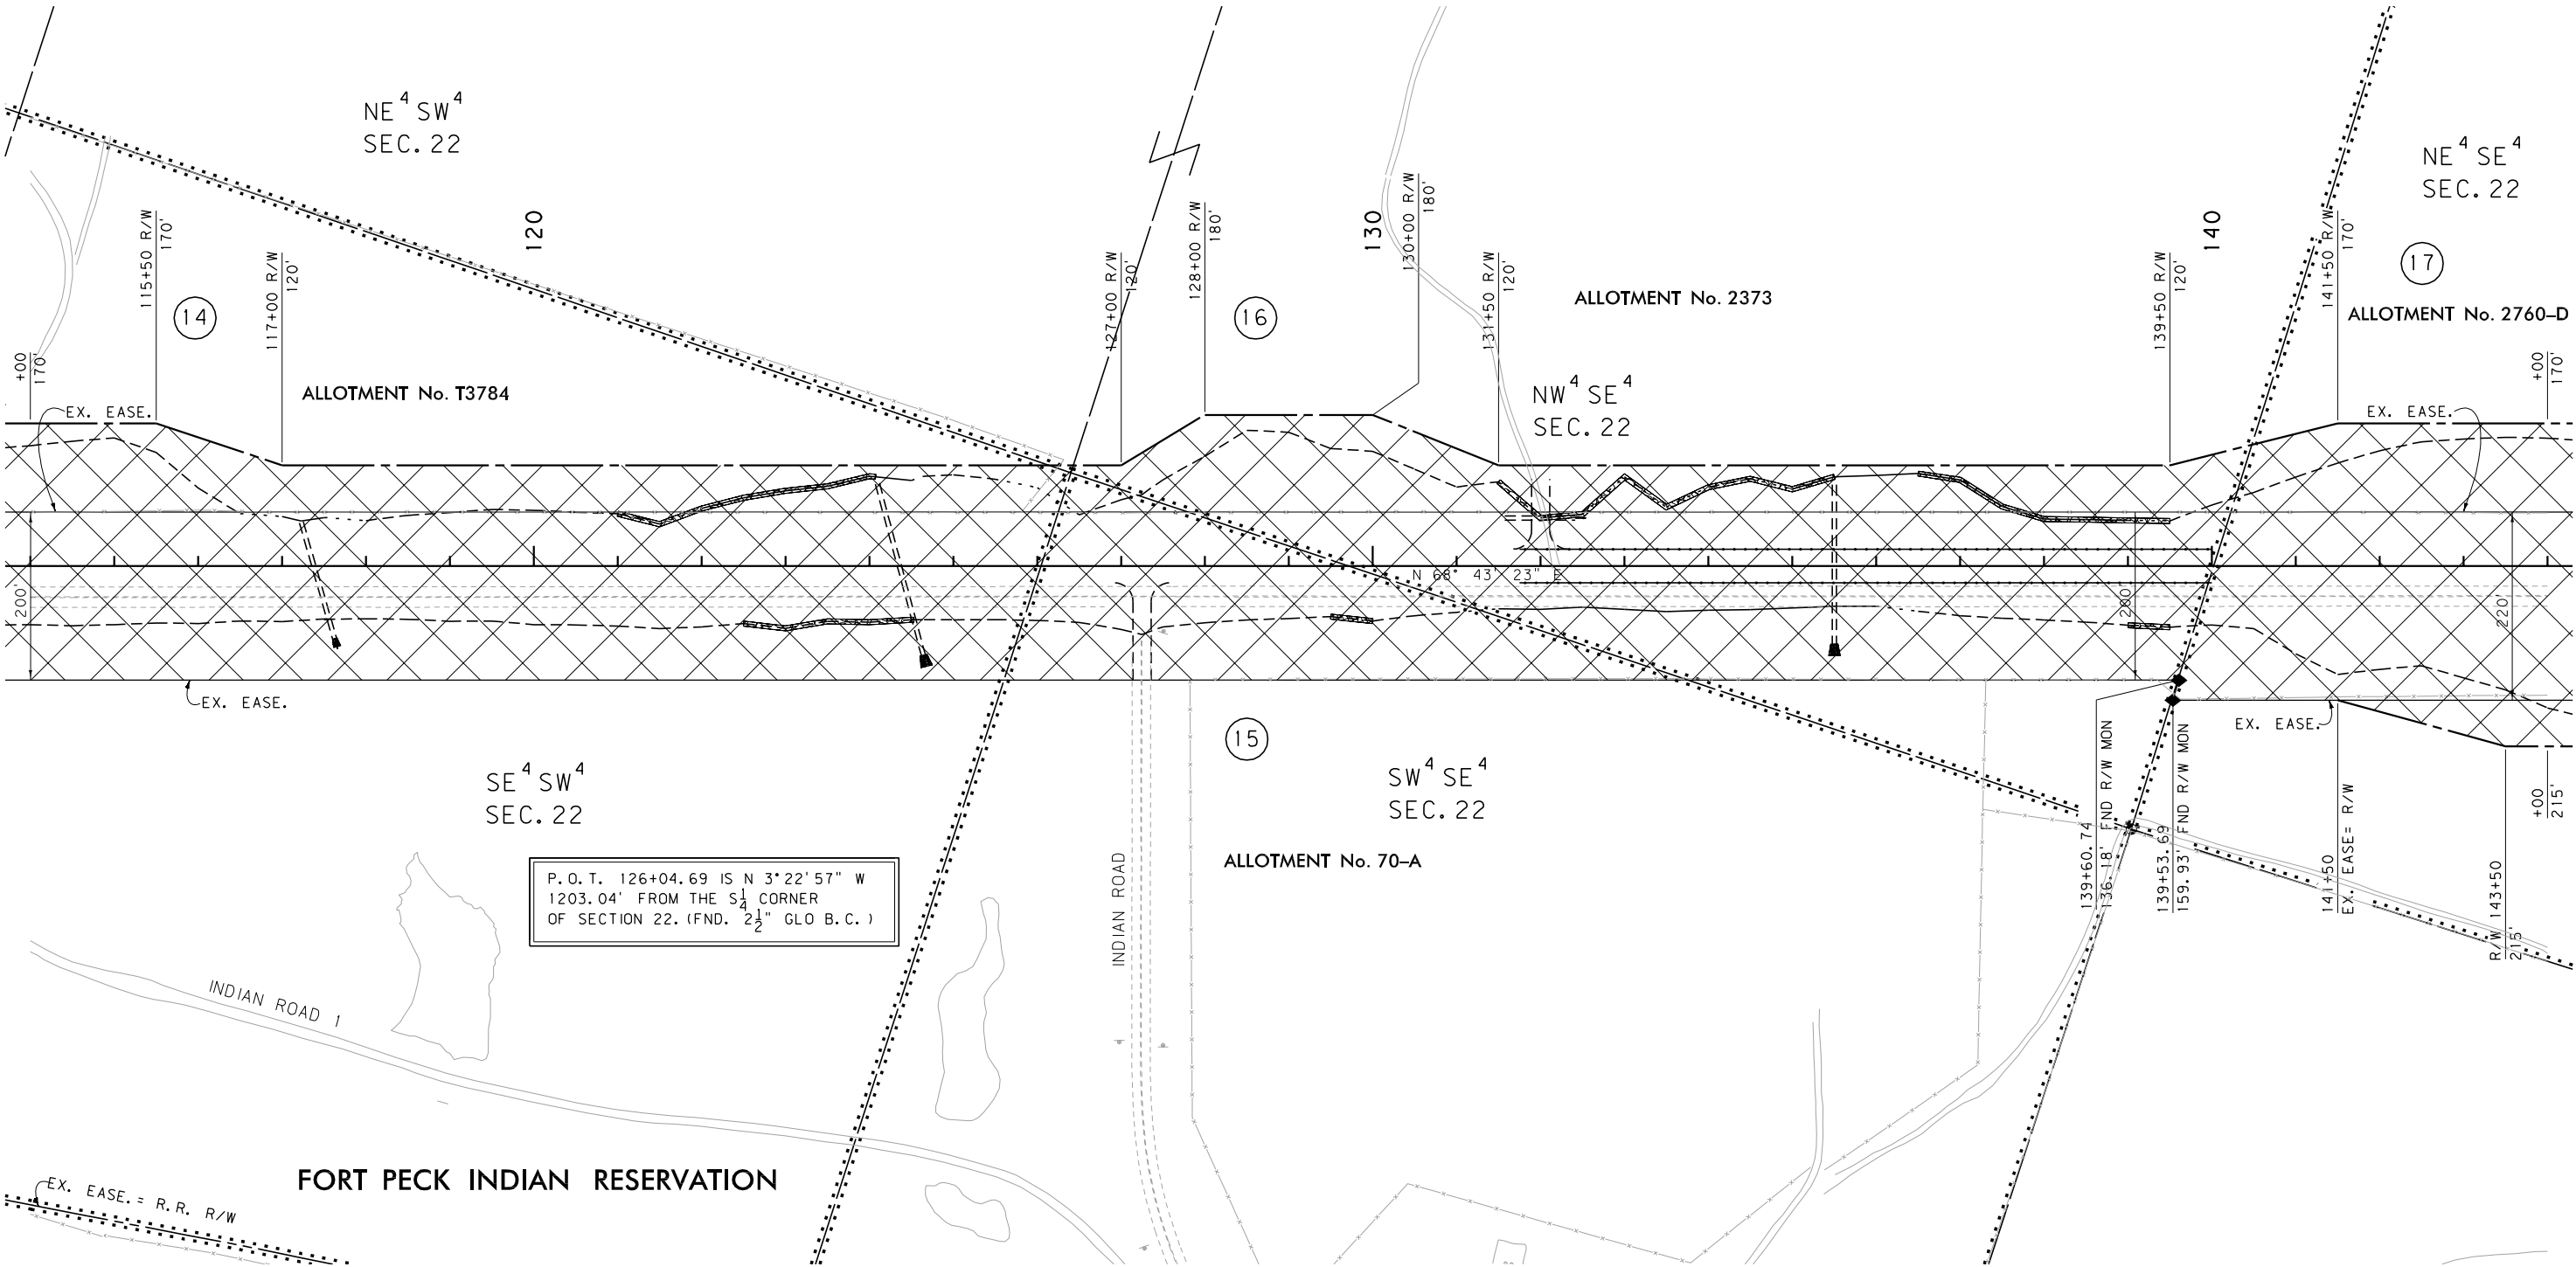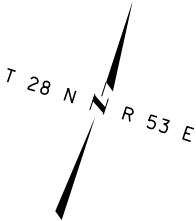

CONSTRUCTION LIMITS	MAP REVISED	9-29-03	11-12-03	6-10-09
		8-10-09	12-23-09	5-10-10
CUT SECTION				
TRANSITION				
TOE OF FILL				
BACKSLOPE LIMITS INCLUDE ROUNDING				
MDT MONTANA DEPARTMENT OF TRANSPORTATION	FHWA/MDT APPROVAL			
	4-4-02			
3	c:\dgn\4058roplnz02.dgn			
2	5/10/2010			
1	2:15:02 PM CPS-U0034			

- NOTES:
1. THE PROPOSED R/W LINE WHERE A SPIRAL CURVE TRANSITION IS USED IS A CHORD RATHER THAN A CONCENTRIC CURVE.
 2. ALL STATIONS AND OFFSETS FOR R/W BREAKS ARE IN REFERENCE TO THE R/W BASELINE.

GRID STATE PLANE COORDINATES
THIS IS A STATE PLANE COORDINATE PROJECT. ALL DIMENSIONS, DISTANCES AND AREAS ON THIS PROJECT ARE GRID, EXCEPT FOR THE EXISTING R/W WIDTH DIMENSION, WHICH IS RECORD.
THE COMBINATION SCALE FACTOR IS .999499489


FOR EXISTING R/W RETRACEMENT, SEE
C.O.S. PLAT 263A

MONTANA DEPARTMENT OF TRANSPORTATION
RIGHT OF WAY PLAN
ROOSEVELT COUNTY
SCALE 1"=100'
0 50' 100' 200' 300'

Kadmas, Lee & Jackson

STATE	RIGHT OF WAY	SHEET	TOTAL
		NO.	SHEETS
MONTANA		9	30
R/W ID.		NH 1-10(51)626	
UNIFORM PROJECT NO.		4058-051	

BROCKTON-EAST

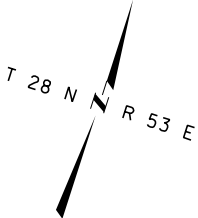

SEE SHEET NO. 2-3 FOR OWNERSHIP NAMES, ADDRESSES, AREAS, ETC.

P.O.T. 153+85.73 IS S 3°36'24" E
567.95' FROM THE W₁ CORNER
OF SECTION 23. (FND. 2 $\frac{1}{2}$ " GLO B.C.)

17

ALLOTMENT No. 2760-D
NE⁴ SE⁴
SEC. 22

150


ALLOTMENT No. 2760

19

SW⁴ NW⁴
SEC. 23

170

SE⁴ NW⁴
SEC. 23

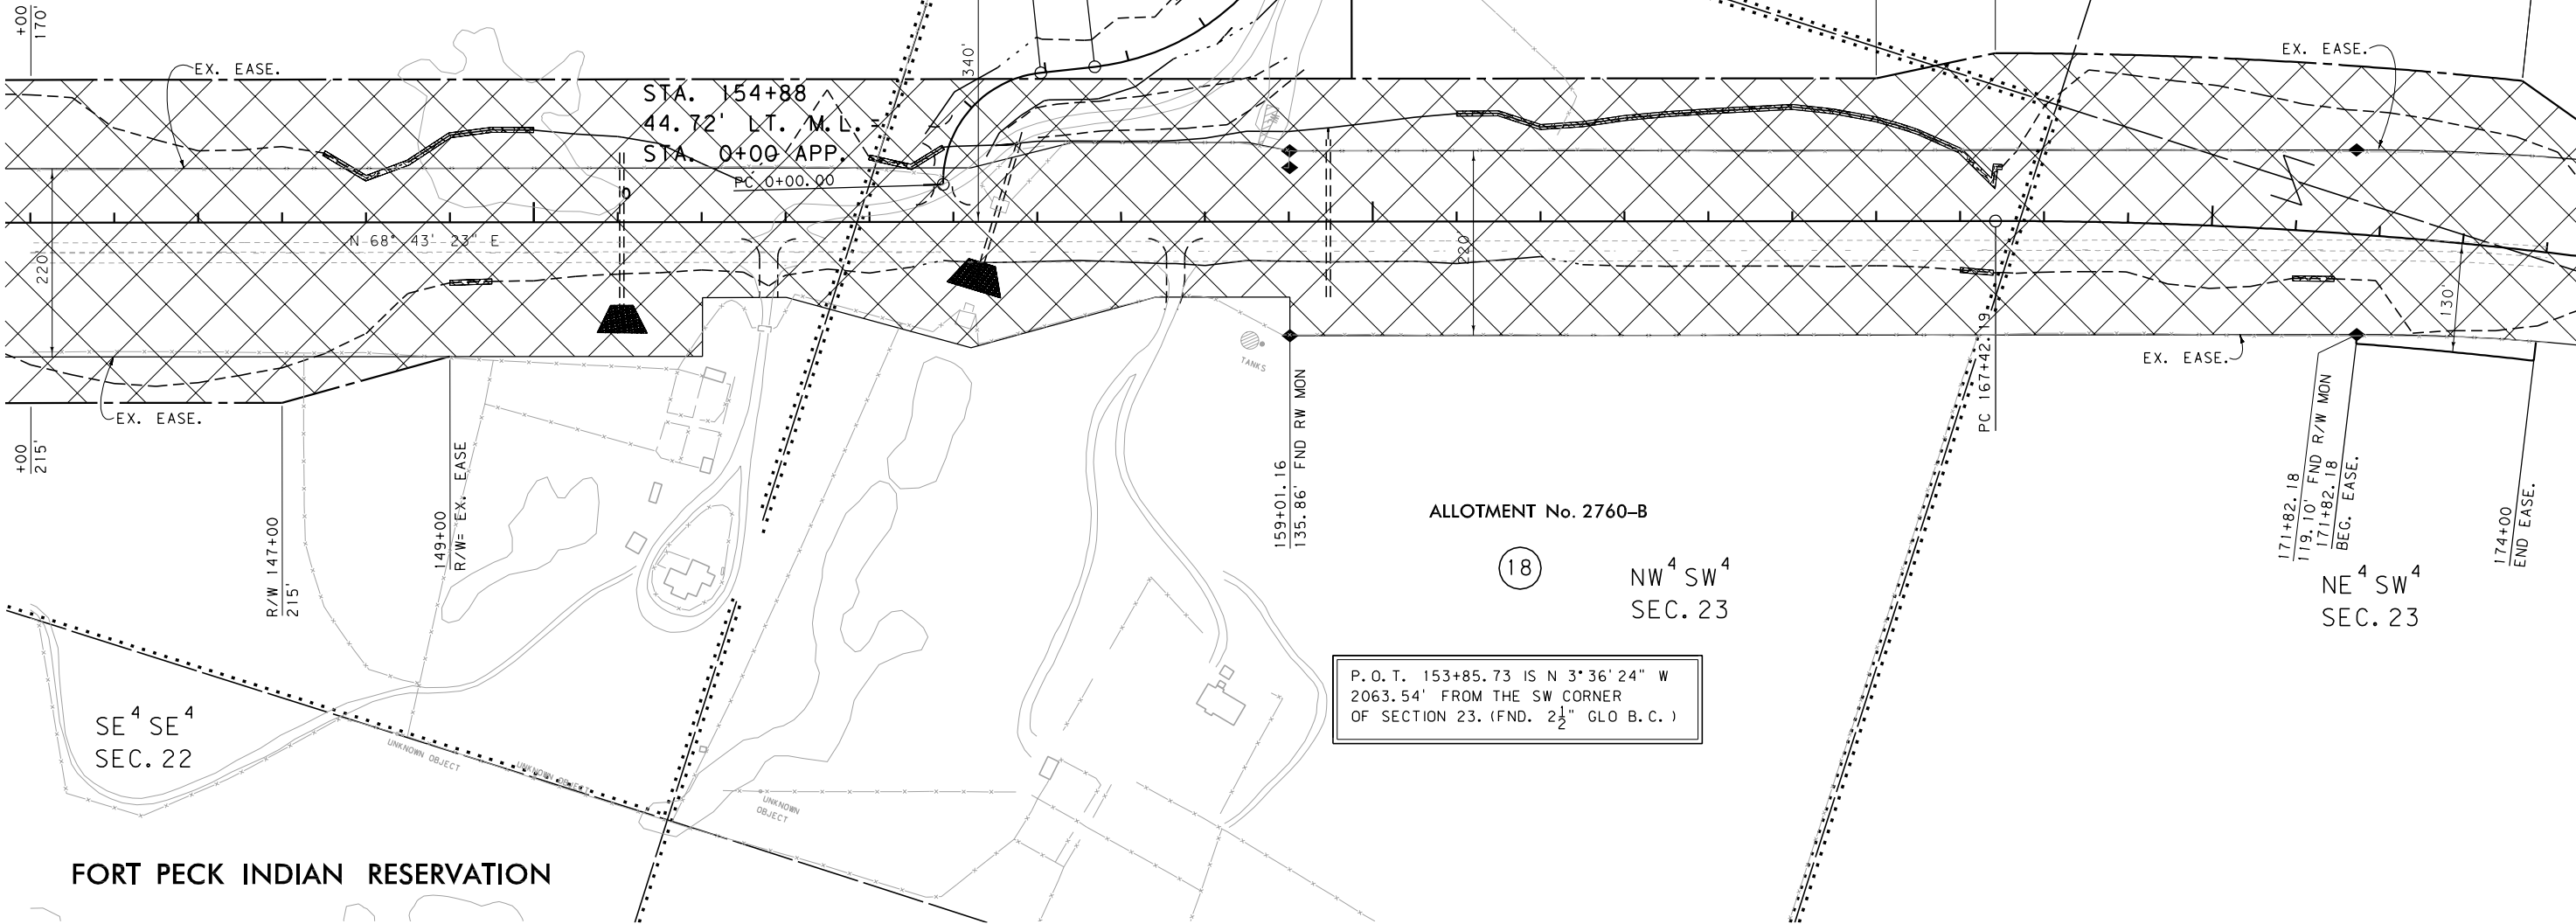

SE⁴ SE⁴
SEC. 22

ALLOTMENT No. 2760-B

18

NW⁴ SW⁴
SEC. 23

NE⁴ SW⁴
SEC. 23

P.O.T. 153+85.73 IS N 3°36'24" W
2063.54' FROM THE SW CORNER
OF SECTION 23. (FND. 2 $\frac{1}{2}$ " GLO B.C.)

FORT PECK INDIAN RESERVATION

CONSTRUCTION LIMITS		MAP REVISED			
CUT SECTION	TOP OF CUT	9-29-03	11-12-03	6-10-09	
		7-24-09	9-1-09	9-22-09	10-6-09
TRANSITION		12-23-09	3-3-10		
TOE OF FILL					
BACKSLOPE LIMITS					
INCLUDE ROUNDING					
3	MDTA	MONTANA DEPARTMENT	c:\dgn\4058roplnz02.dgn		
2		OF TRANSPORTATION	5/10/2010		
1			2:15:04 PM CPS-U0034		

- NOTES:
1. THE PROPOSED R/W LINE WHERE A SPIRAL CURVE TRANSITION IS USED IS A CHORD RATHER THAN A CONCENTRIC CURVE.
 2. ALL STATIONS AND OFFSETS FOR R/W BREAKS ARE IN REFERENCE TO THE R/W BASELINE.

GRID STATE PLANE COORDINATES
THIS IS A STATE PLANE COORDINATE PROJECT. ALL DIMENSIONS, DISTANCES AND AREAS ON THIS PROJECT ARE GRID, EXCEPT FOR THE EXISTING R/W WIDTH DIMENSION, WHICH IS RECORD.
THE COMBINATION SCALE FACTOR IS .999499489


FOR EXISTING R/W RETRACEMENT, SEE
C.O.S. PLAT 263A

MONTANA DEPARTMENT OF TRANSPORTATION	
RIGHT OF WAY PLAN	
ROOSEVELT COUNTY	
SCALE 1"=100'	
0 50' 100' 200' 300'	


Kadmas, Lee & Jackson

STATE	RIGHT OF WAY	SHEET	TOTAL
MONTANA		NO.	SHEETS
		10	30
R/W ID.		NH 1-10(51)626	
UNIFORM PROJECT NO.		4058-051	

BROCKTON-EAST

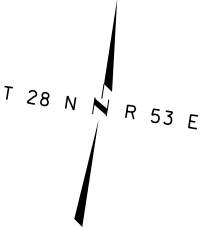

SEE SHEET NO. 2-3 FOR OWNERSHIP NAMES, ADDRESSES, AREAS, ETC.

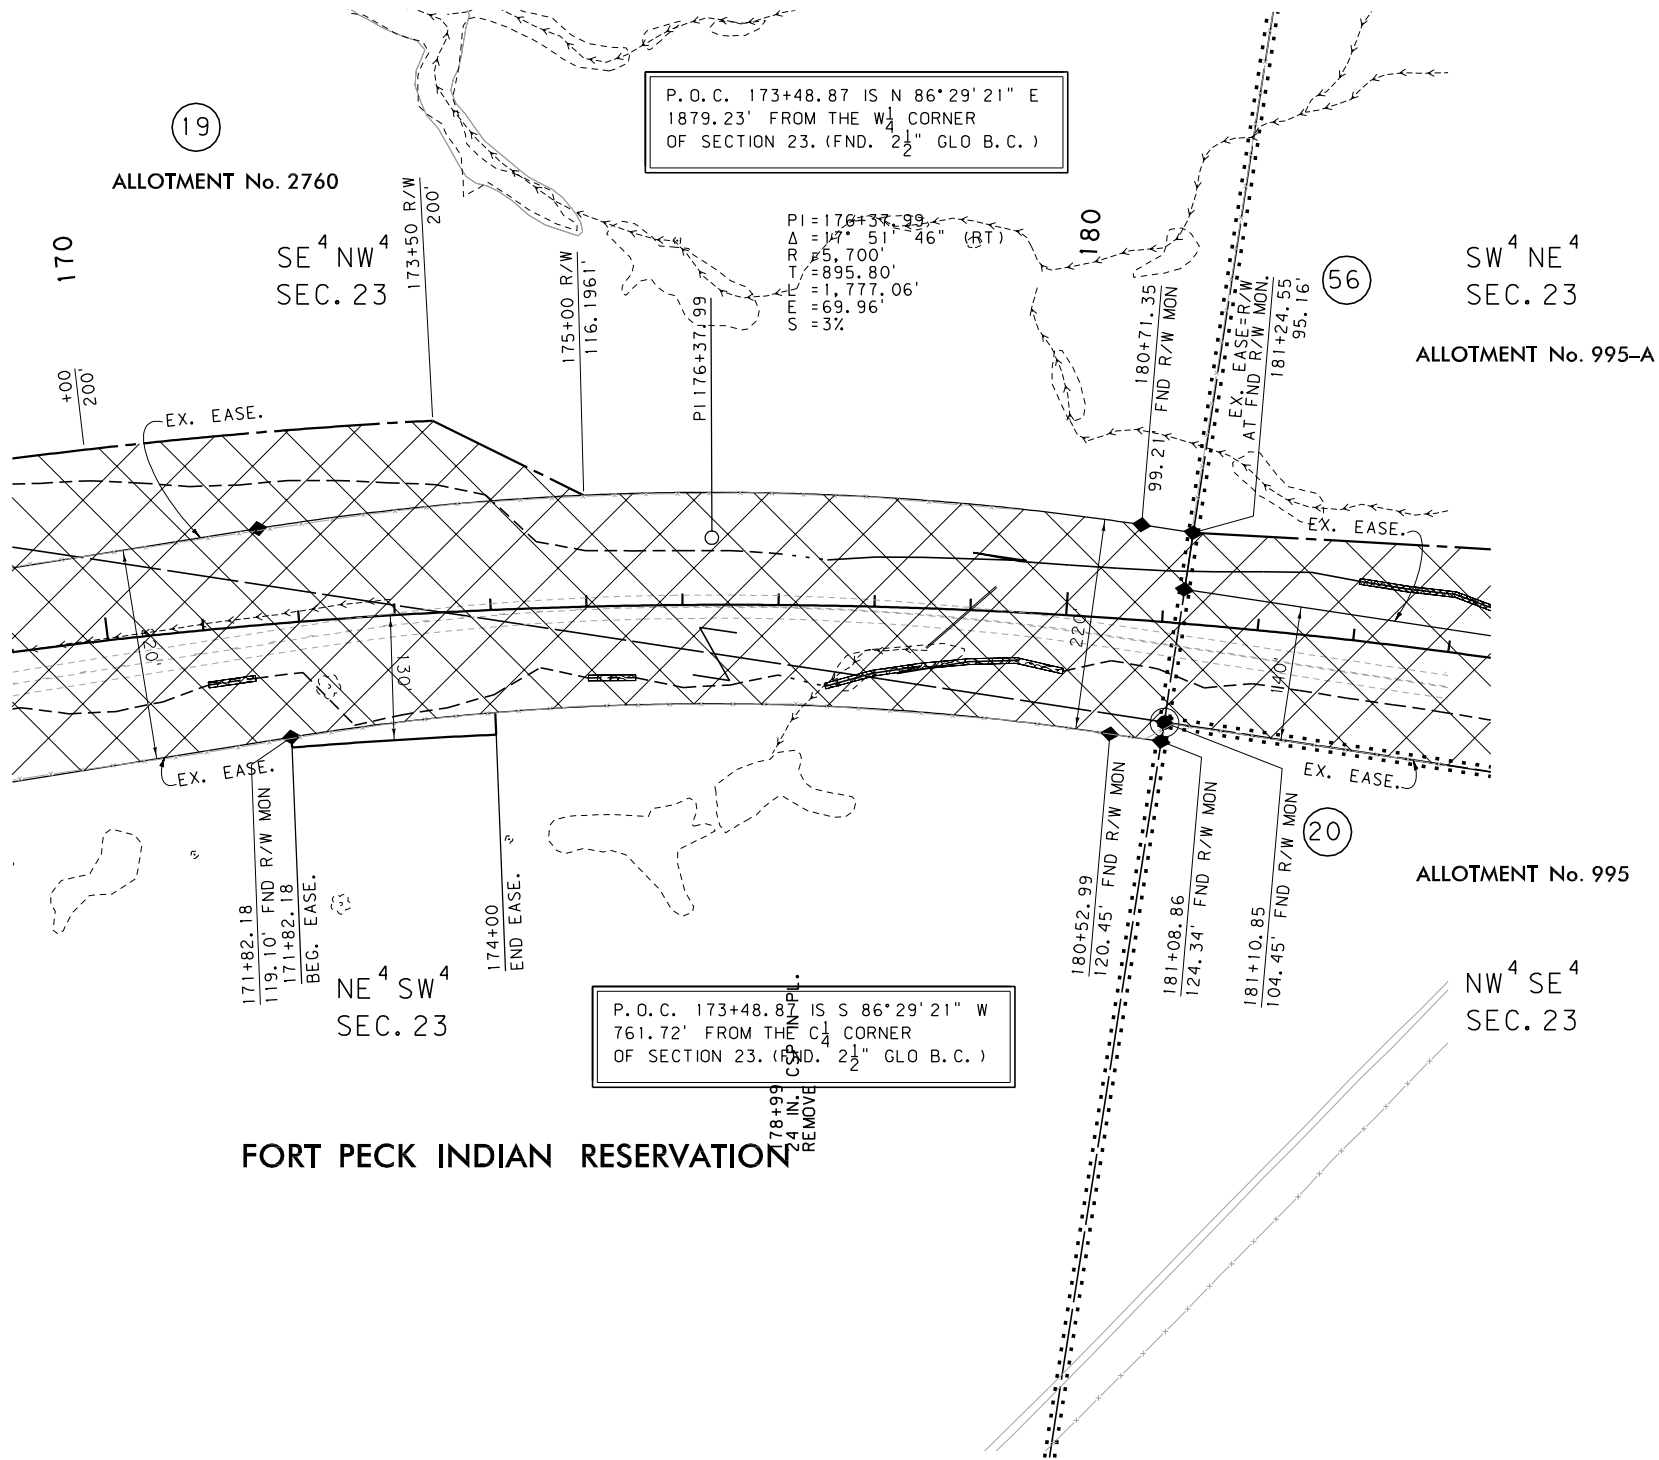

CONSTRUCTION LIMITS		MAP REVISED 9-29-03 11-12-03 6-10-09	
CUT SECTION		8-10-09 10-6-09 12-23-09	
TRANSITION			
TOE OF FILL			
BACKSLOPE LIMITS			
INCLUDE ROUNDING			
FHWA/MDT APPROVAL		4-4-02	
MDT		MONTANA DEPARTMENT OF TRANSPORTATION	
5/10/2010		c:\dgn\4058\rop\in203.dgn	
2:15:11 PM		CPS-U0034	

- NOTES:
1. THE PROPOSED R/W LINE WHERE A SPIRAL CURVE TRANSITION IS USED IS A CHORD RATHER THAN A CONCENTRIC CURVE.
 2. ALL STATIONS AND OFFSETS FOR R/W BREAKS ARE IN REFERENCE TO THE R/W BASELINE.

GRID STATE PLANE COORDINATES

THIS IS A STATE PLANE COORDINATE PROJECT. ALL DIMENSIONS, DISTANCES AND AREAS ON THIS PROJECT ARE GRID, EXCEPT FOR THE EXISTING R/W WIDTH DIMENSION, WHICH IS RECORD. THE COMBINATION SCALE FACTOR IS .999499489

FOR EXISTING R/W RETRACEMENT, SEE C.O.S. PLAT 263A

MONTANA DEPARTMENT OF TRANSPORTATION	
RIGHT OF WAY PLAN	
ROOSEVELT COUNTY	
SCALE 1"=100'	
0 50' 100' 200' 300'	


Kadmas, Lee & Jackson

SEE SHEET NO. 2-3 FOR OWNERSHIP NAMES, ADDRESSES, AREAS, ETC.

STATE	RIGHT OF WAY	SHEET	TOTAL
		NO.	SHEETS
MONTANA		11	30
R/W ID.		NH 1-10(51)626	
UNIFORM PROJECT NO.		4058-051	

BROCKTON-EAST

T 28 N R 53 E

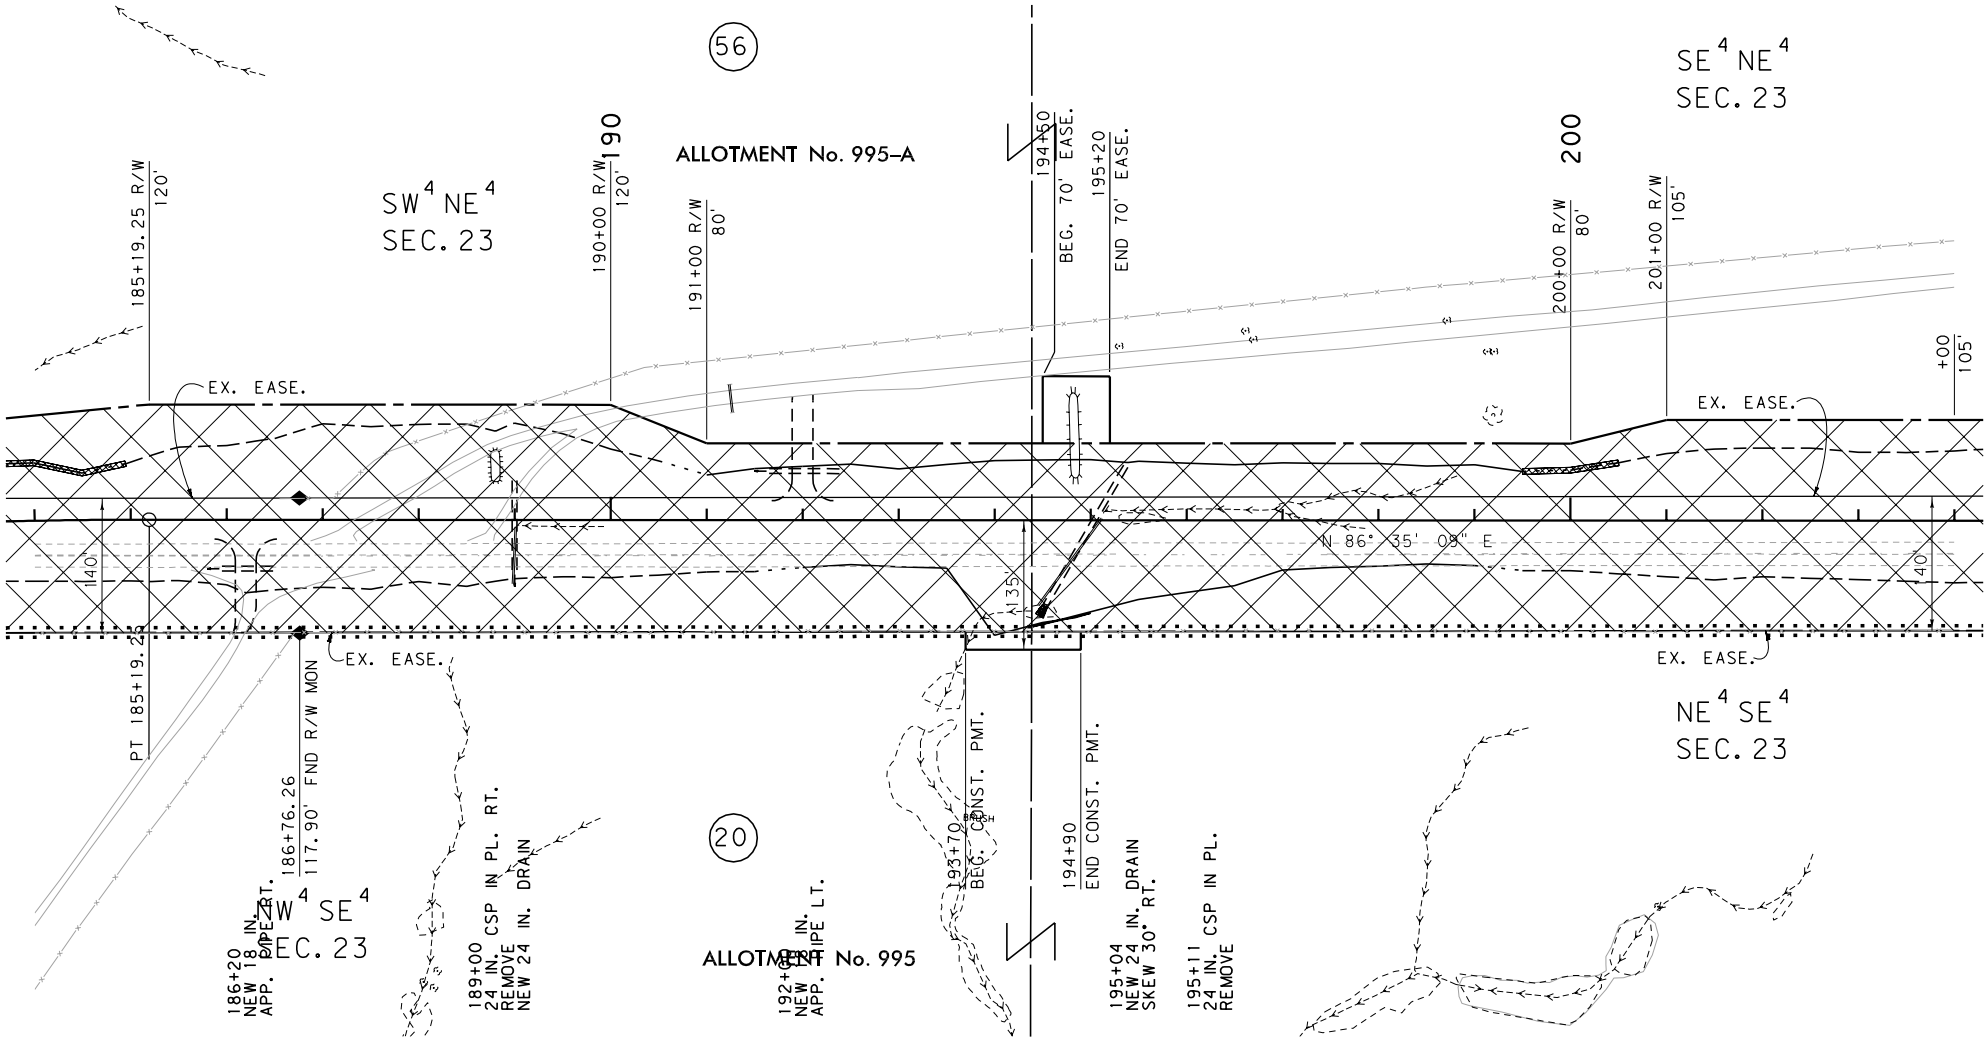

FORT PECK INDIAN RESERVATION

CONSTRUCTION LIMITS		MAP REVISED 9-29-03 11-12-03 6-10-09
CUT SECTION		8-10-09 12-23-09
TRANSITION		
TOE OF FILL		
BACKSLOPE LIMITS INCLUDE ROUNDING		
FHWA/MDT APPROVAL		4-4-02
MDT MONTANA DEPARTMENT OF TRANSPORTATION		c:\dgn\4058roplnz03.dgn
5/10/2010		
2:15:13 PM		CPS-U0034

- NOTES:
1. THE PROPOSED R/W LINE WHERE A SPIRAL CURVE TRANSITION IS USED IS A CHORD RATHER THAN A CONCENTRIC CURVE.
 2. ALL STATIONS AND OFFSETS FOR R/W BREAKS ARE IN REFERENCE TO THE R/W BASELINE.

GRID STATE PLANE COORDINATES

THIS IS A STATE PLANE COORDINATE PROJECT. ALL DIMENSIONS, DISTANCES AND AREAS ON THIS PROJECT ARE GRID, EXCEPT FOR THE EXISTING R/W WIDTH DIMENSION, WHICH IS RECORD.

THE COMBINATION SCALE FACTOR IS .999499489

FOR EXISTING R/W RETRACEMENT, SEE C.O.S. PLAT 263A

MONTANA DEPARTMENT OF TRANSPORTATION	
RIGHT OF WAY PLAN	
ROOSEVELT COUNTY	
SCALE 1"=100'	
0 50' 100' 200' 300'	

Kadmas, Lee & Jackson

SEE SHEET NO. 2-3 FOR OWNERSHIP NAMES, ADDRESSES, AREAS, ETC.

STATE	RIGHT OF WAY	SHEET NO.	TOTAL SHEETS
MONTANA		13	30
R/W ID.		NH 1-10(51)626	
UNIFORM PROJECT NO.		4058-051	

BROCKTON-EAST


P.O.T. 260+28.15 IS S 3°23'40" E
2522.75' FROM THE SW CORNER
OF SECTION 18. (FND. 2 1/2" GLO B.C.)

U. S. GOVT.
LOT 2
SEC. 19

U. S. GOVT.
LOT 3
SEC. 19

ALLOTMENT No. T3852

P.O.T. 260+28.15 IS N 3°23'40" W
119.91' FROM THE W 1/4 CORNER
OF SECTION 19. (FND. 2 1/2" GLO B.C.)

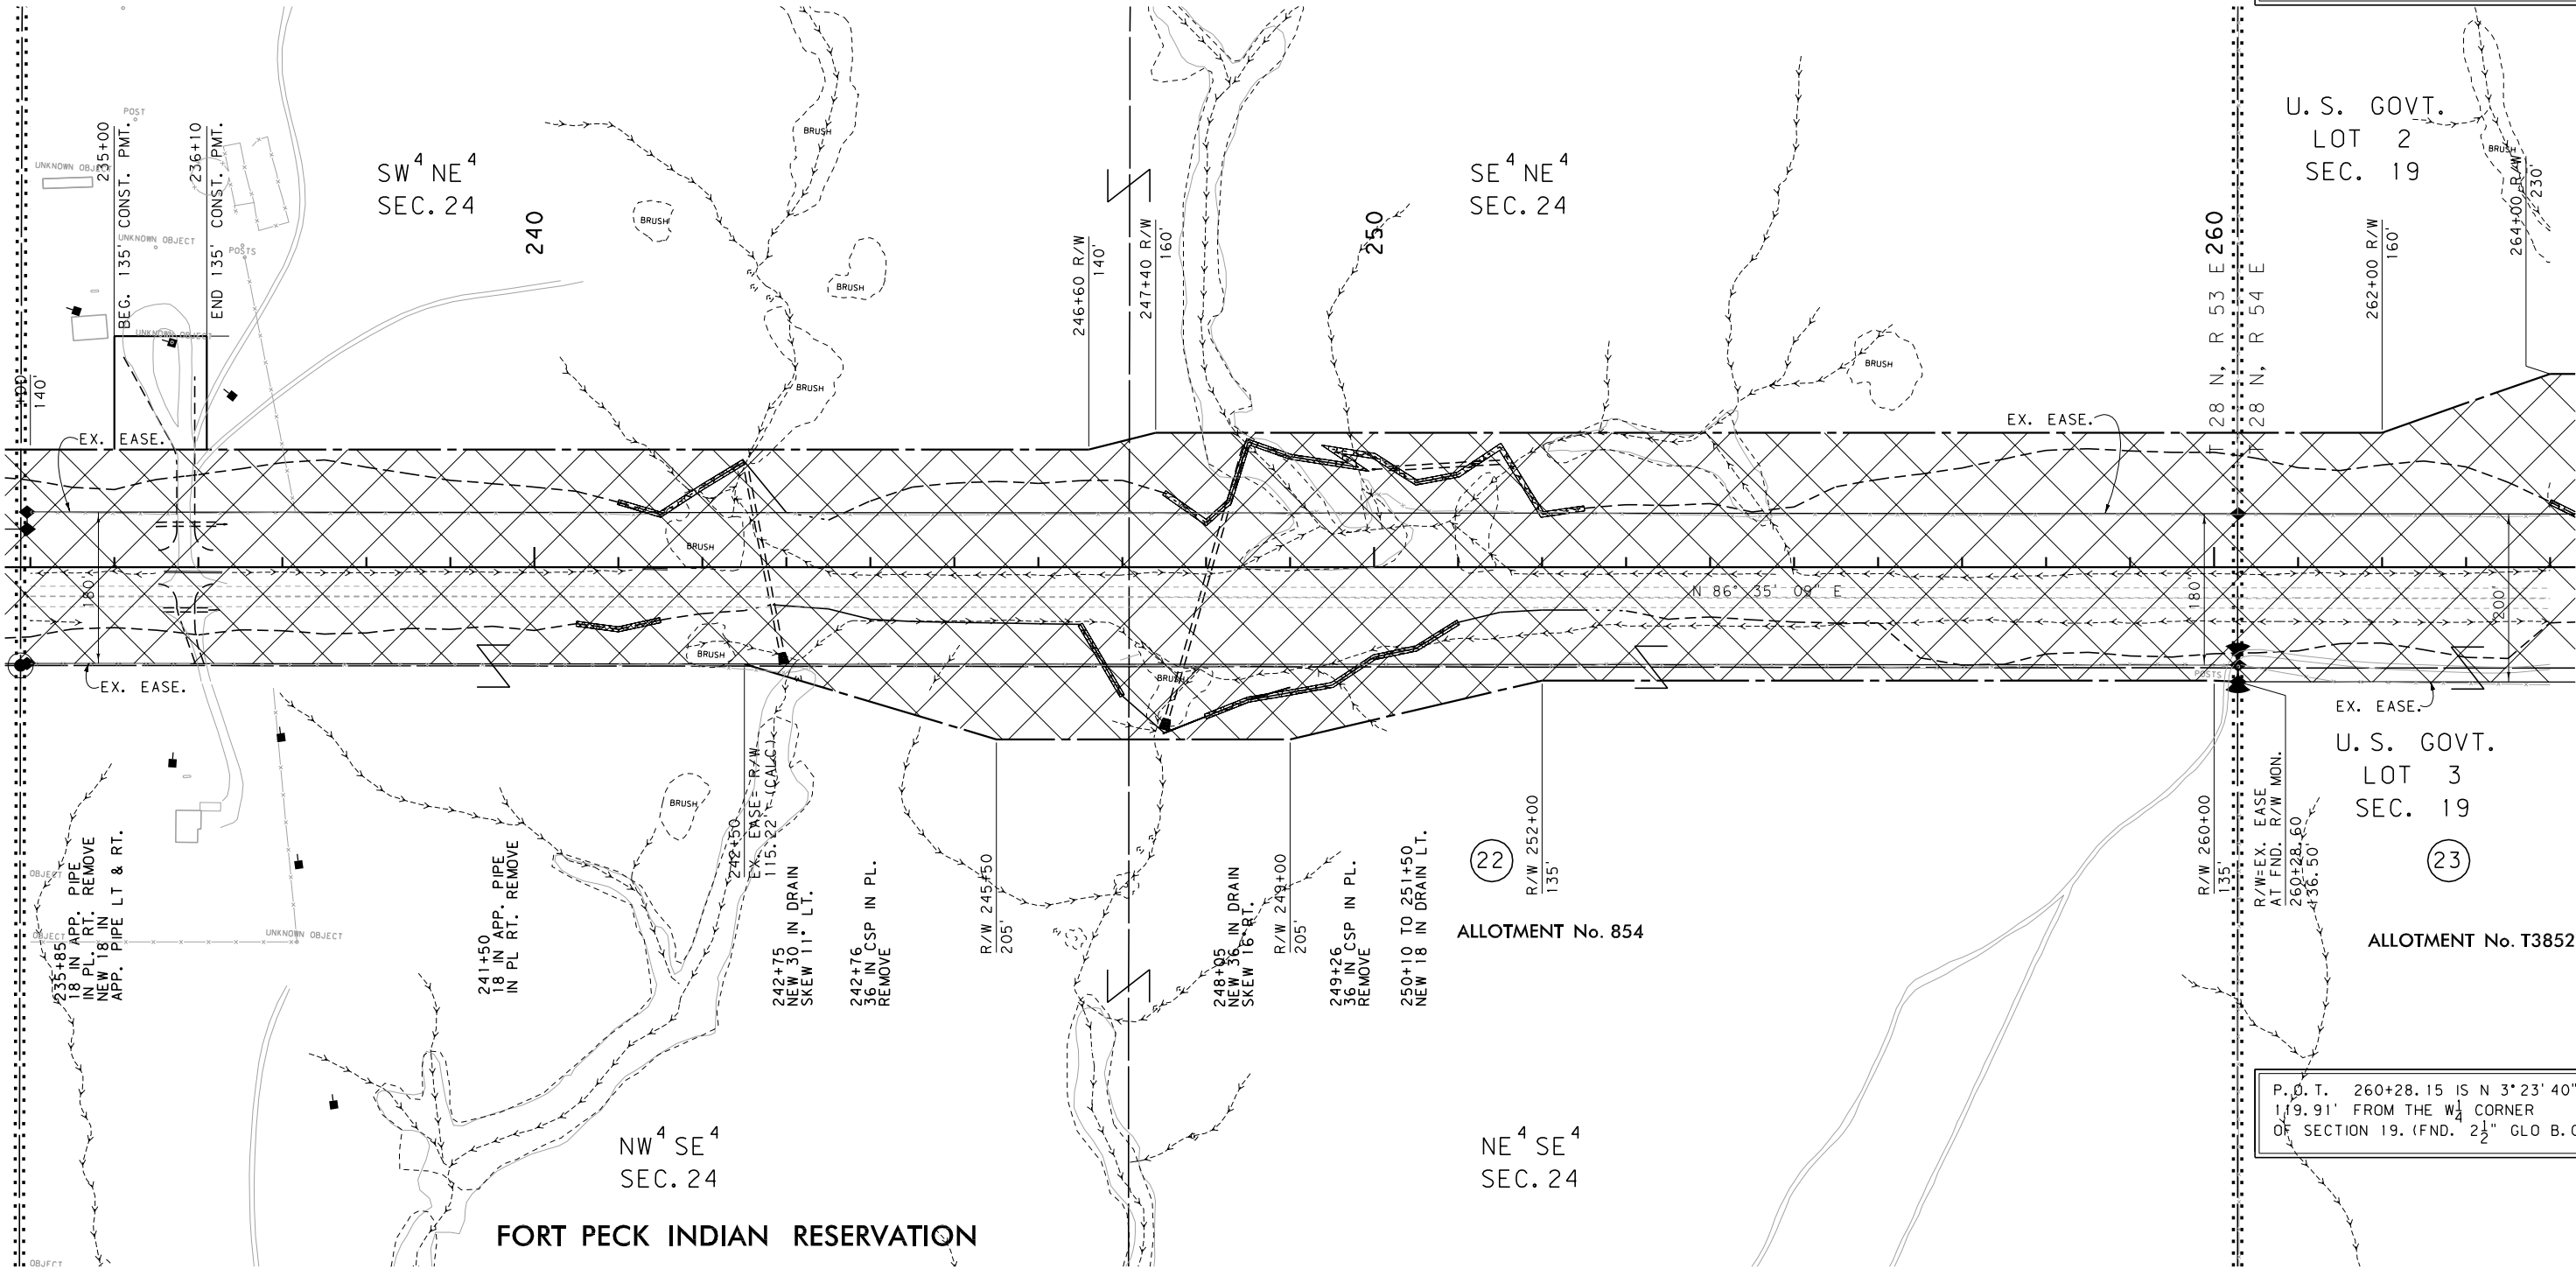

CONSTRUCTION LIMITS
TOP OF CUT
CUT SECTION
TRANSITION
TOE OF FILL
BACKSLOPE LIMITS
INCLUDE ROUNDING

MAP REVISED 9-29-03 11-12-03 6-10-09
8-10-09 12-23-09
FHWA/MDT APPROVAL
4-4-02

3
2
1
MDTA MONTANA DEPARTMENT OF TRANSPORTATION
c:\dgn\4058roplnz04.dgn
5/10/2010
2:15:21 PM CPS-U0034

NOTES:
1. THE PROPOSED R/W LINE WHERE A SPIRAL CURVE TRANSITION IS USED IS A CHORD RATHER THAN A CONCENTRIC CURVE.
2. ALL STATIONS AND OFFSETS FOR R/W BREAKS ARE IN REFERENCE TO THE R/W BASELINE.

GRID STATE PLANE COORDINATES
THIS IS A STATE PLANE COORDINATE PROJECT. ALL DIMENSIONS, DISTANCES AND AREAS ON THIS PROJECT ARE GRID, EXCEPT FOR THE EXISTING R/W WIDTH DIMENSION, WHICH IS RECORD.
THE COMBINATION SCALE FACTOR IS .999499489

FOR EXISTING R/W RETRACEMENT, SEE
C.O.S. PLAT 263A

MONTANA DEPARTMENT OF TRANSPORTATION
RIGHT OF WAY PLAN
ROOSEVELT COUNTY
SCALE 1"=100'
0 50' 100' 200' 300'


Kadmas, Lee & Jackson

SEE SHEET NO. 2-3 FOR OWNERSHIP NAMES, ADDRESSES, AREAS, ETC.

STATE	RIGHT OF WAY	SHEET	TOTAL
		NO.	SHEETS
MONTANA		14	30
R/W ID.		NH 1-10(51)626	
UNIFORM PROJECT NO.		4058-051	

T 28 N R 54 E

BROCKTON-EAST

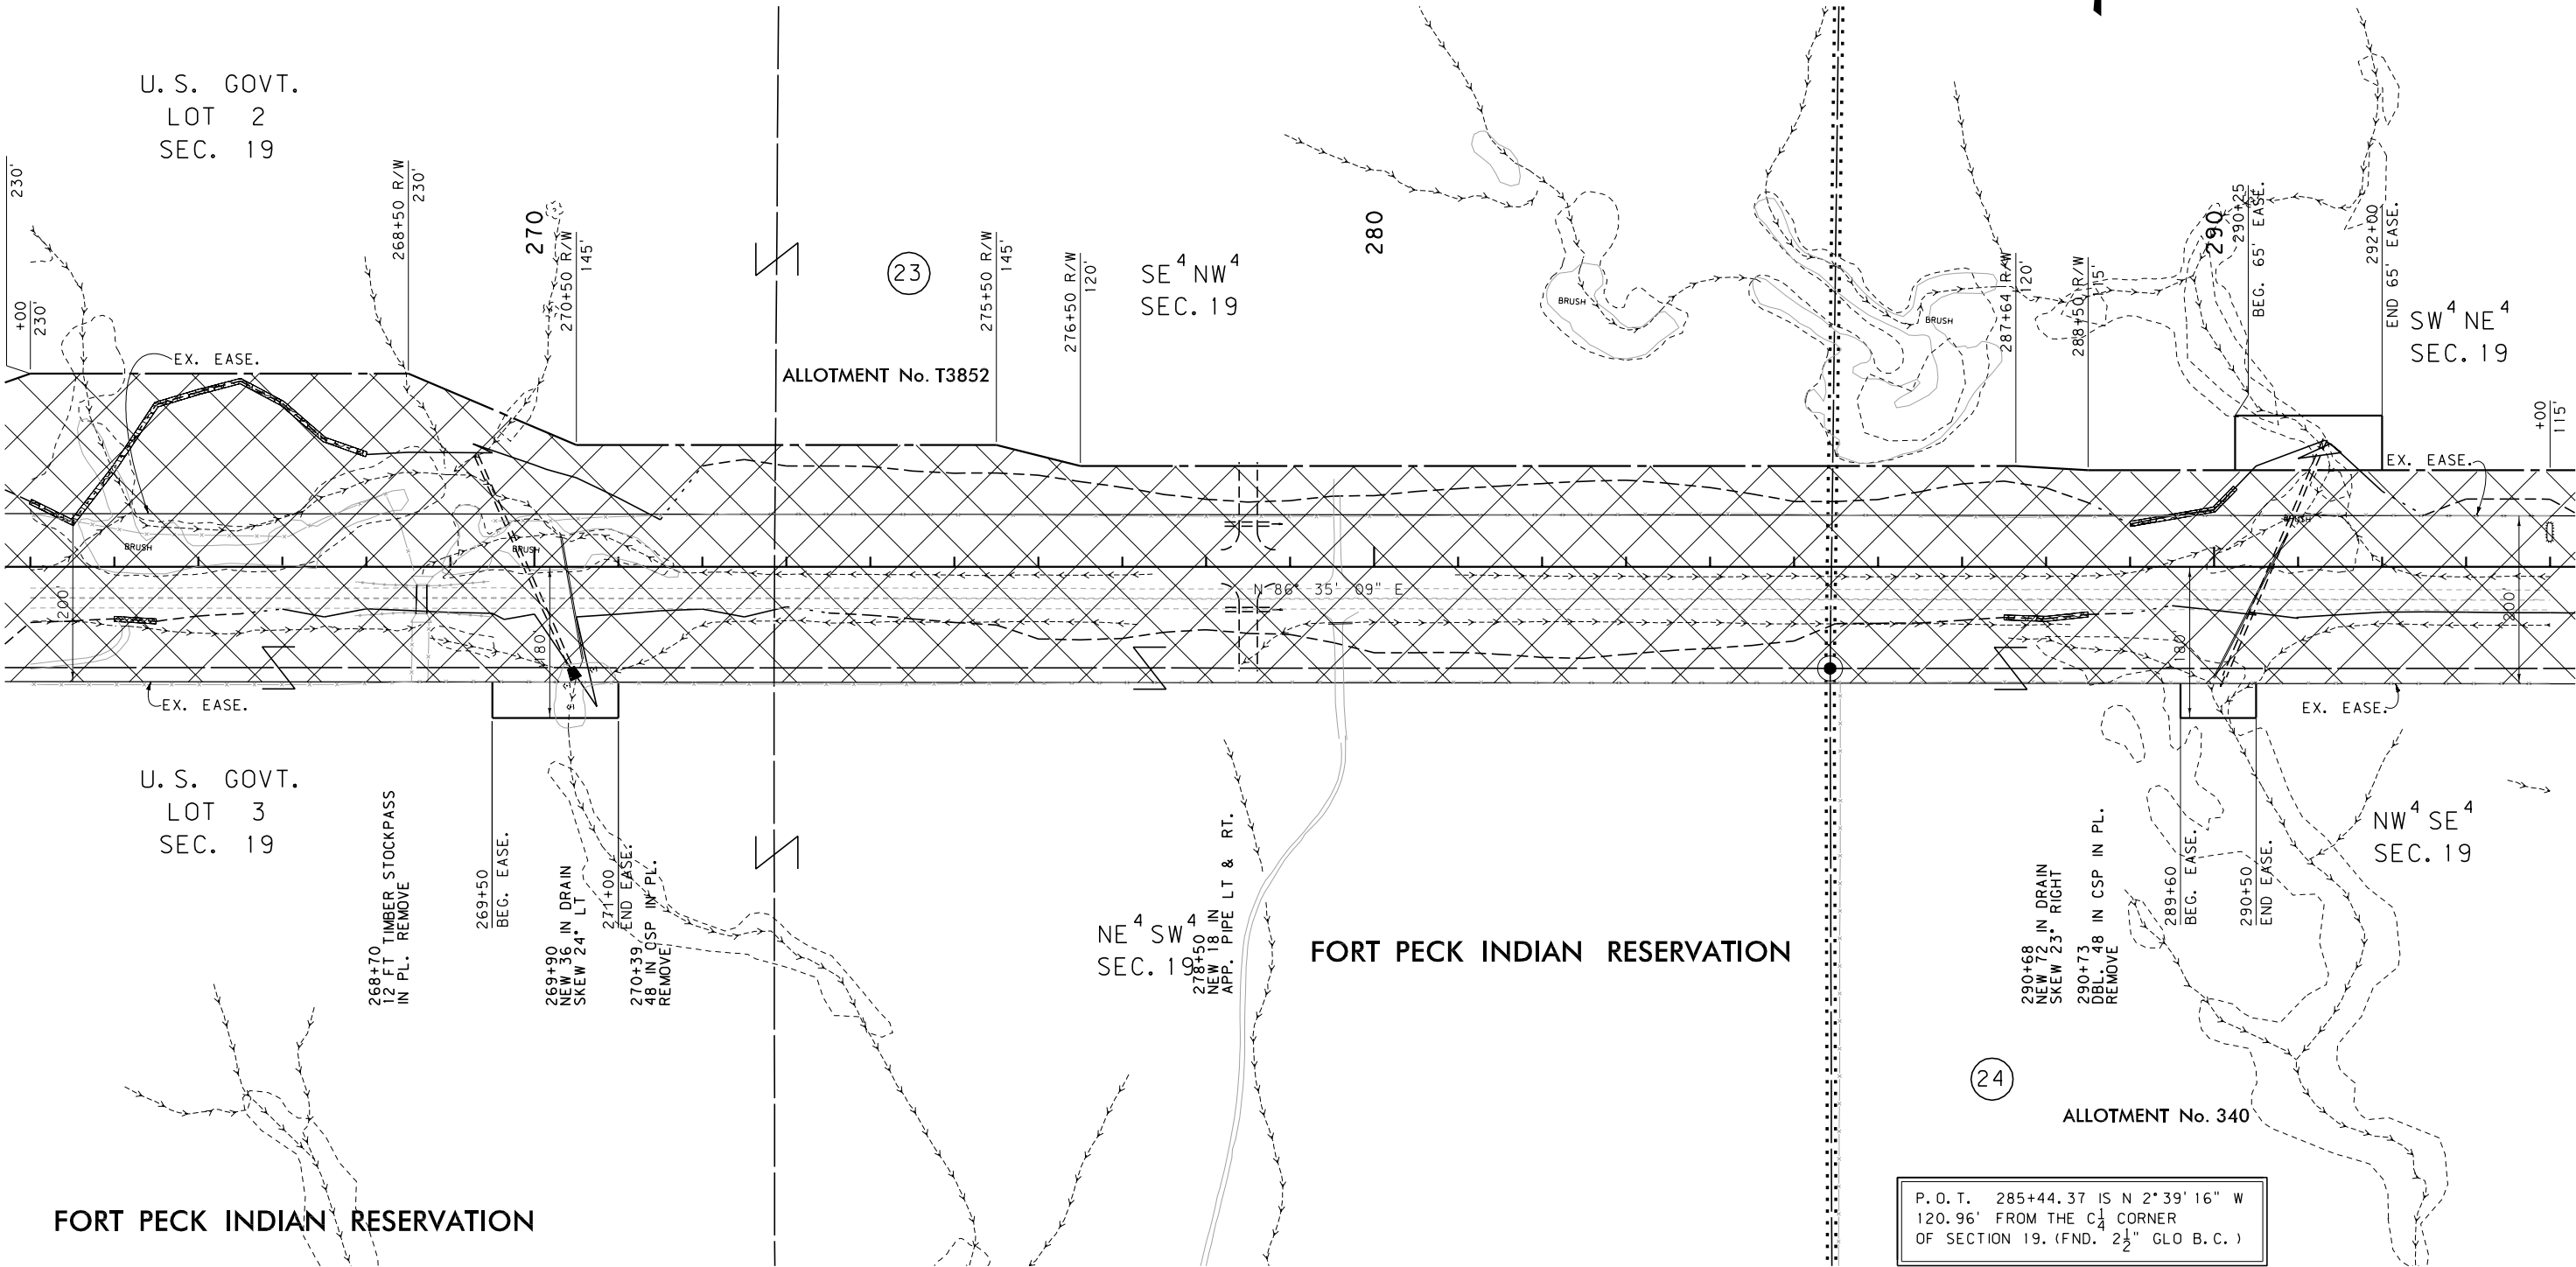

P.O.T. 285+44.37 IS N 2°39'16" W
120.96' FROM THE C₁ CORNER
OF SECTION 19. (FND. 2 1/2" GLO B.C.)

CONSTRUCTION LIMITS	MAP REVISED 9-29-03 11-12-03 6-10-09
CUT SECTION	7-10-09 12-23-09
TRANSITION	
TOE OF FILL	
BACKSLOPE LIMITS INCLUDE ROUNDING	
	FHWA/MDT APPROVAL 4-4-02
3	c:\dgn\4058roplnz04.dgn
2	5/10/2010
1	2:15:23 PM CPS-U0034

- NOTES:
1. THE PROPOSED R/W LINE WHERE A SPIRAL CURVE TRANSITION IS USED IS A CHORD RATHER THAN A CONCENTRIC CURVE.
 2. ALL STATIONS AND OFFSETS FOR R/W BREAKS ARE IN REFERENCE TO THE R/W BASELINE.

GRID STATE PLANE COORDINATES
THIS IS A STATE PLANE COORDINATE PROJECT. ALL DIMENSIONS, DISTANCES AND AREAS ON THIS PROJECT ARE GRID, EXCEPT FOR THE EXISTING R/W WIDTH DIMENSION, WHICH IS RECORD.
THE COMBINATION SCALE FACTOR IS .999499489

FOR EXISTING R/W RETRACEMENT, SEE
C.O.S. PLAT 263A

MONTANA DEPARTMENT OF TRANSPORTATION	
RIGHT OF WAY PLAN	
ROOSEVELT COUNTY	
SCALE 1"=100'	
0 50' 100' 200' 300'	


Kadmas, Lee & Jackson

SEE SHEET NO. 2-3 FOR OWNERSHIP NAMES, ADDRESSES, AREAS, ETC.

STATE	RIGHT OF WAY	SHEET	TOTAL
		NO.	SHEETS
MONTANA		17	30
R/W ID.		NH 1-10(51)626	
UNIFORM PROJECT NO.		4058-051	

T 28 N R 54 E

BROCKTON-EAST

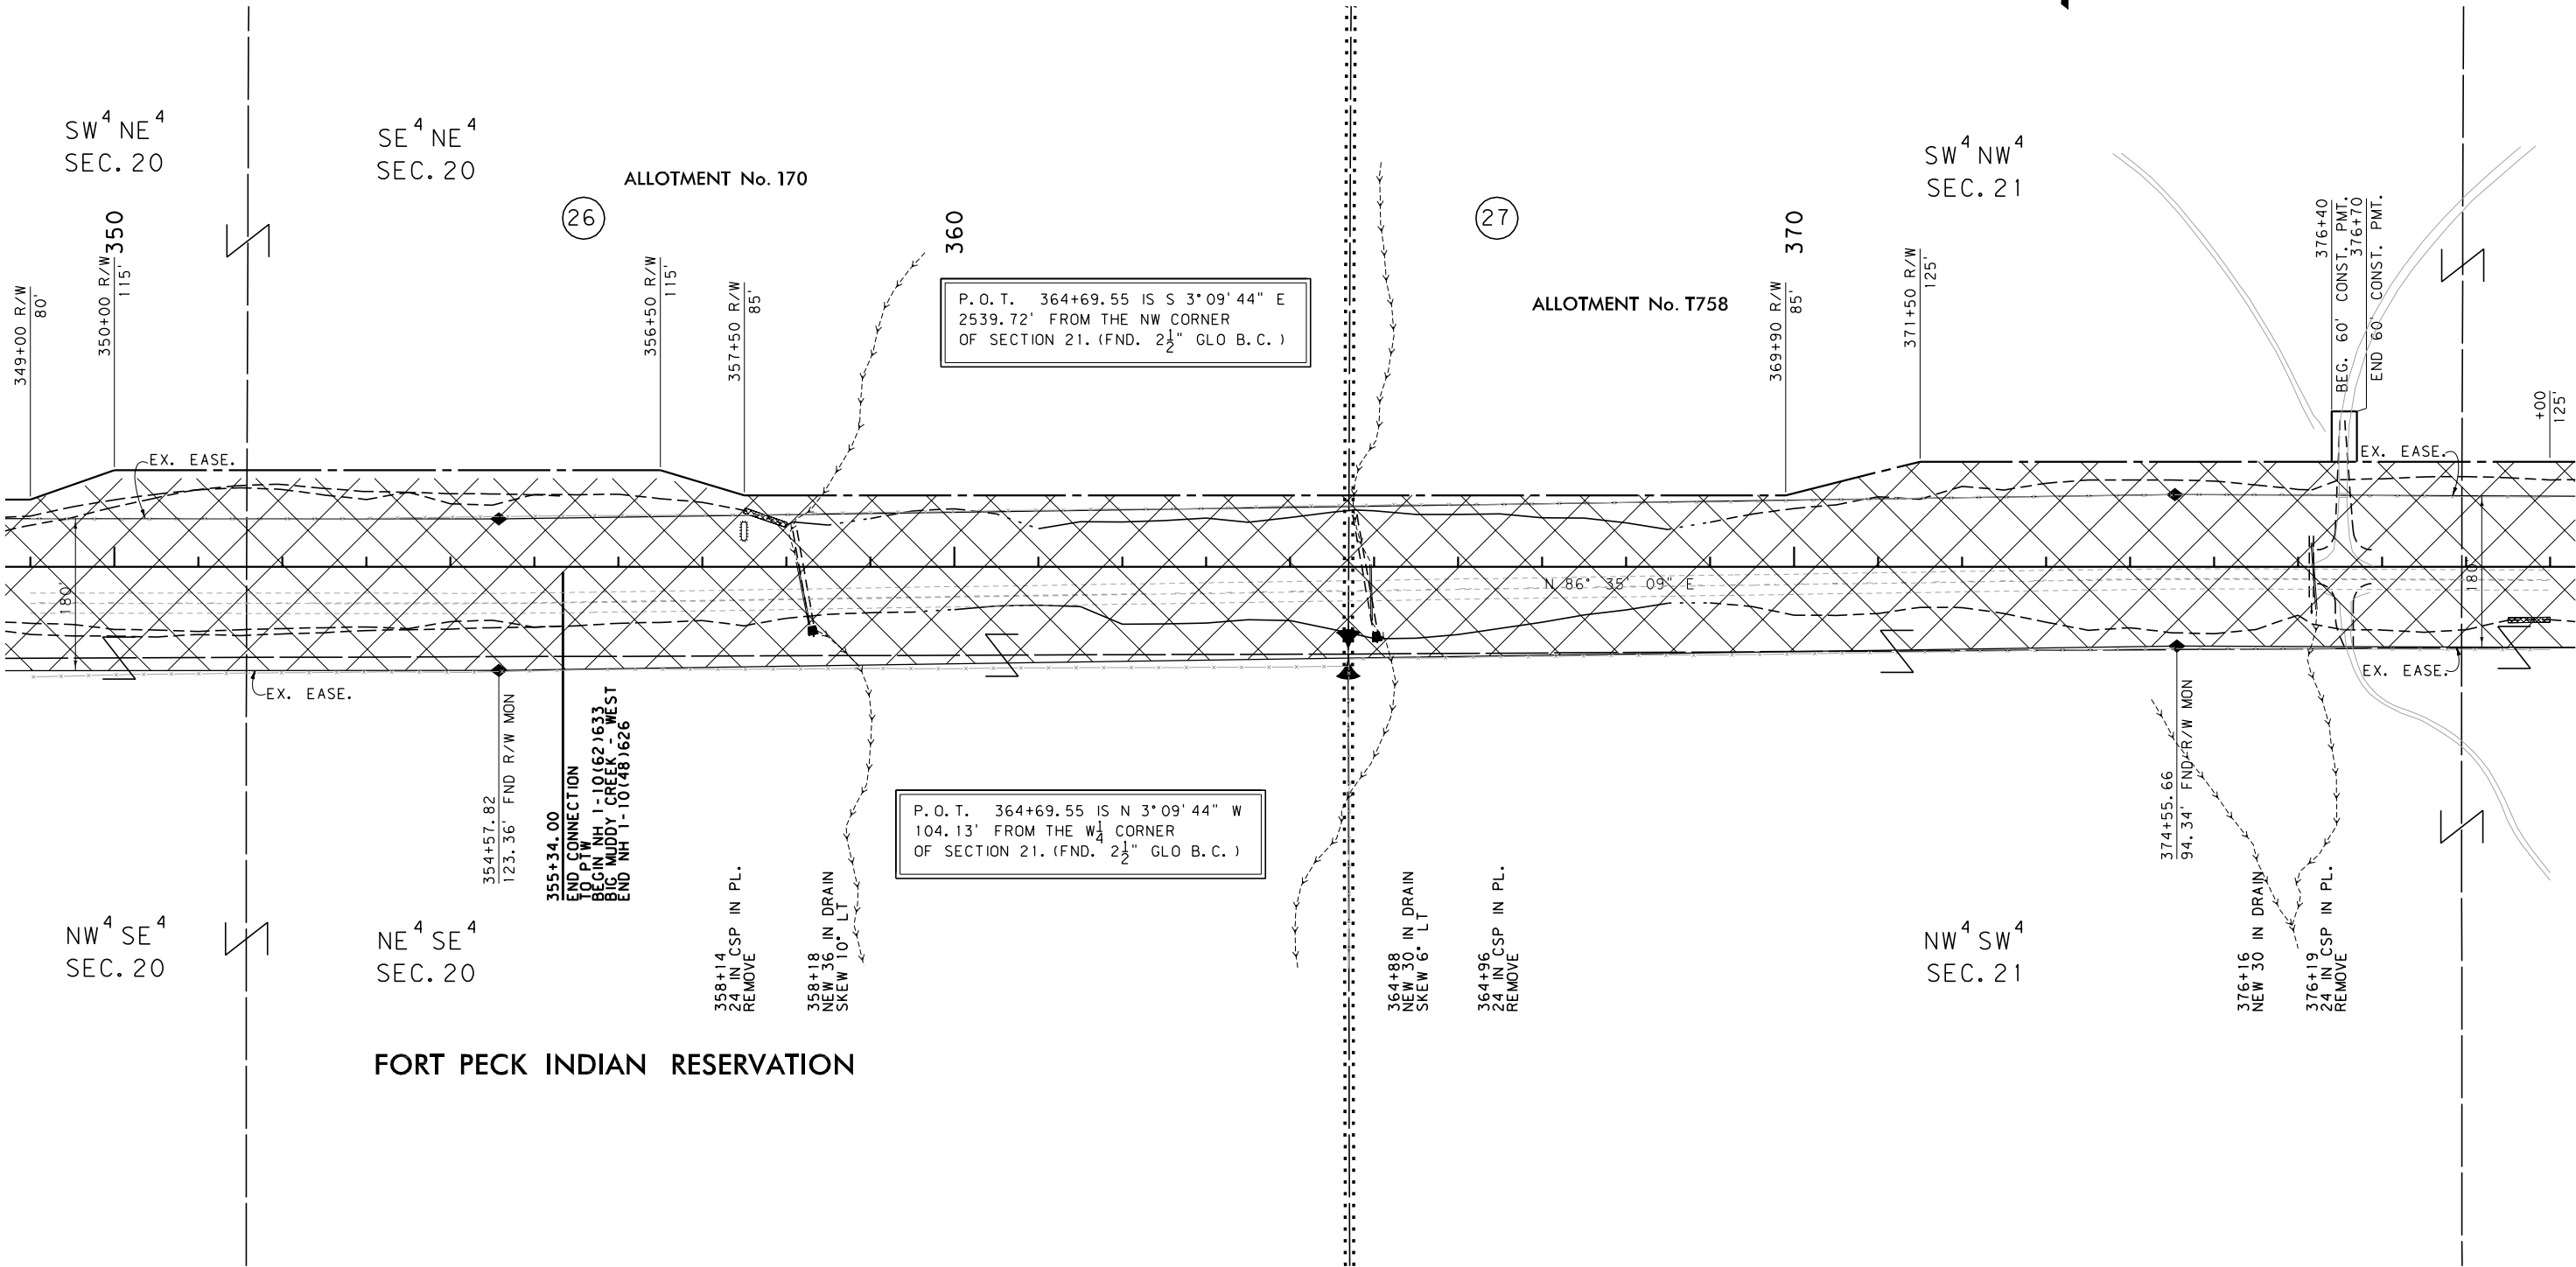

CONSTRUCTION LIMITS	MAP REVISED 9-29-03 11-12-03 6-10-09
CUT SECTION	7-10-09 7-24-09 12-23-09
TRANSITION	
TOE OF FILL	
BACKSLOPE LIMITS	
INCLUDE ROUNDING	
	FHWA/MDT APPROVAL 4-4-02

3	MDT	MONTANA DEPARTMENT OF TRANSPORTATION	c:\dgn\4058roplnz05.dgn
2			5/10/2010
1			2:15:34 PM CPS-U0034

- NOTES:
1. THE PROPOSED R/W LINE WHERE A SPIRAL CURVE TRANSITION IS USED IS A CHORD RATHER THAN A CONCENTRIC CURVE.
 2. ALL STATIONS AND OFFSETS FOR R/W BREAKS ARE IN REFERENCE TO THE R/W BASELINE.

GRID STATE PLANE COORDINATES

THIS IS A STATE PLANE COORDINATE PROJECT. ALL DIMENSIONS, DISTANCES AND AREAS ON THIS PROJECT ARE GRID, EXCEPT FOR THE EXISTING R/W WIDTH DIMENSION, WHICH IS RECORD. THE COMBINATION SCALE FACTOR IS .999499489

FOR EXISTING R/W RETRACEMENT, SEE C.O.S. PLAT 263A

MONTANA DEPARTMENT OF TRANSPORTATION	
RIGHT OF WAY PLAN	
ROOSEVELT COUNTY	
SCALE 1"=100'	
0 50' 100' 200' 300'	

Kadmas, Lee & Jackson

SEE SHEET NO. 2-3 FOR OWNERSHIP NAMES, ADDRESSES, AREAS, ETC.

STATE	RIGHT OF WAY	SHEET	TOTAL
		NO.	SHEETS
MONTANA		19	30
R/W ID.		NH 1-10(51)626	
UNIFORM PROJECT NO.		4058-051	

T 28 N R 54 E

BROCKTON-EAST

SW⁴ NE⁴
SEC. 21

(28)

ALLOTMENT No. T218-B

SE⁴ NE⁴
SEC. 21

(29)

ALLOTMENT No. 358

SW⁴ NW⁴
SEC. 22

NW⁴ SE⁴
SEC. 21

FORT PECK INDIAN RESERVATION

NE⁴ SE⁴
SEC. 21

NW⁴ SW⁴
SEC. 22

ALLOTMENT No. T180-A

(30)

P. O. T. 417+93.74 IS S 3°56'43" E
2541.68' FROM THE SW CORNER
OF SECTION 15. (FND. 2 $\frac{1}{2}$ " GLO B.C.)

P. O. T. 417+93.74 IS N 3°56'43" W
76.19' FROM THE W $\frac{1}{4}$ CORNER
OF SECTION 22. (FND. 2 $\frac{1}{2}$ " GLO B.C.)

CONSTRUCTION LIMITS		MAP REVISED		
CUT SECTION	TOP OF CUT	9-29-03	11-12-03	6-10-09
		7-10-09	7-24-09	12-23-09
TRANSITION				
TOE OF FILL				
BACKSLOPE LIMITS INCLUDE ROUNDING		FHWA/MDT APPROVAL 4-4-02		

3	MDTA MONTANA DEPARTMENT OF TRANSPORTATION	c:\dgn\4058roplnz06.dgn
2		5/10/2010
1		2:15:42 PM CPS-U0034

NOTES:

1. THE PROPOSED R/W LINE WHERE A SPIRAL CURVE TRANSITION IS USED IS A CHORD RATHER THAN A CONCENTRIC CURVE.
2. ALL STATIONS AND OFFSETS FOR R/W BREAKS ARE IN REFERENCE TO THE R/W BASELINE.

GRID STATE PLANE COORDINATES

THIS IS A STATE PLANE COORDINATE PROJECT. ALL DIMENSIONS, DISTANCES AND AREAS ON THIS PROJECT ARE GRID, EXCEPT FOR THE EXISTING R/W WIDTH DIMENSION, WHICH IS RECORD. THE COMBINATION SCALE FACTOR IS .999499489

FOR EXISTING R/W RETRACEMENT, SEE
C. O. S. PLAT 263A

MONTANA DEPARTMENT OF TRANSPORTATION

RIGHT OF WAY PLAN
ROOSEVELT COUNTY

SCALE 1"=100'
0 50' 100' 200' 300'


Kadmas, Lee & Jackson

SEE SHEET NO. 2-3 FOR OWNERSHIP NAMES, ADDRESSES, AREAS, ETC.

STATE	RIGHT OF WAY	SHEET	TOTAL
		NO.	SHEETS
MONTANA		21	30
R/W ID.		NH 1-10(51)626	
UNIFORM PROJECT NO.		4058-051	

T 28 N R 54 E

BROCKTON-EAST

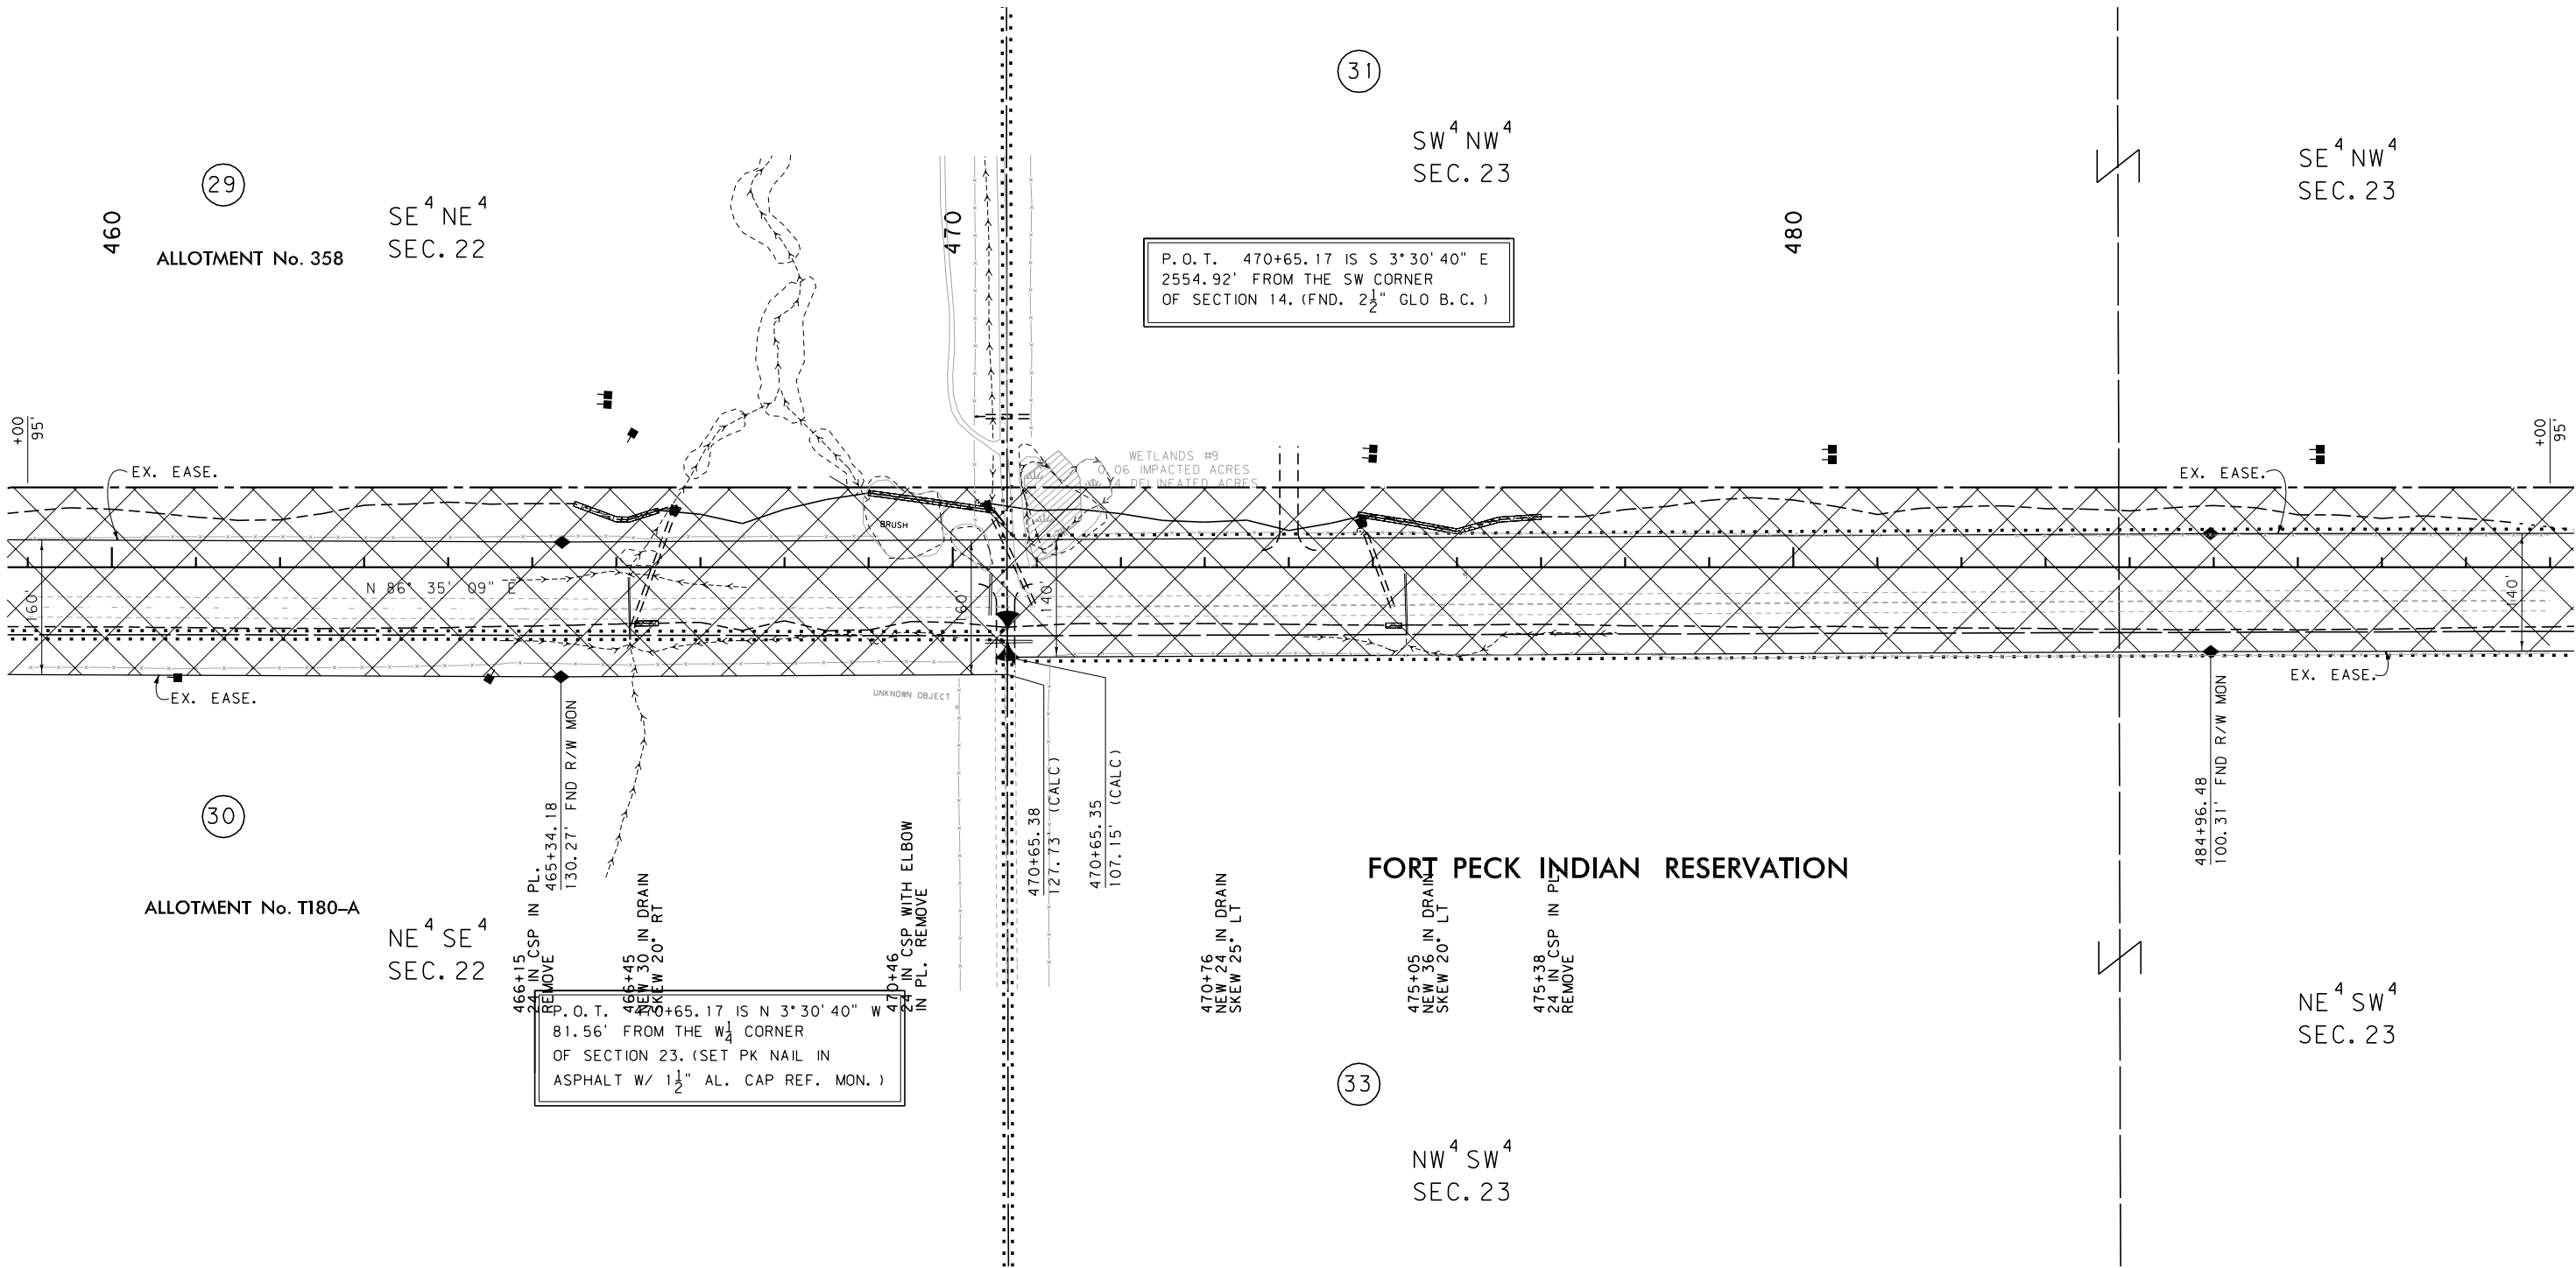

FORT PECK INDIAN RESERVATION

CONSTRUCTION LIMITS	MAP REVISED			
	9-29-03	11-12-03	6-10-09	
CUT SECTION	7-10-09	7-24-09	10-6-09	12-23-09
TRANSITION				
TOE OF FILL				
BACKSLOPE LIMITS				
INCLUDE ROUNDING				

3	MDTA MONTANA DEPARTMENT OF TRANSPORTATION	c:\dgn\4058roplnz06.dgn
2		5/10/2010
1		2:15:46 PM CPS-U0034

- NOTES:
1. THE PROPOSED R/W LINE WHERE A SPIRAL CURVE TRANSITION IS USED IS A CHORD RATHER THAN A CONCENTRIC CURVE.
 2. ALL STATIONS AND OFFSETS FOR R/W BREAKS ARE IN REFERENCE TO THE R/W BASELINE.

GRID STATE PLANE COORDINATES

THIS IS A STATE PLANE COORDINATE PROJECT. ALL DIMENSIONS, DISTANCES AND AREAS ON THIS PROJECT ARE GRID, EXCEPT FOR THE EXISTING R/W WIDTH DIMENSION, WHICH IS RECORD. THE COMBINATION SCALE FACTOR IS .999499489

FOR EXISTING R/W RETRACEMENT, SEE C.O.S. PLAT 263A

MONTANA DEPARTMENT OF TRANSPORTATION	
RIGHT OF WAY PLAN	
ROOSEVELT COUNTY	
SCALE 1"=100'	
0 50' 100' 200' 300'	


Kadmas, Lee & Jackson

STATE	RIGHT OF WAY	SHEET	TOTAL
MONTANA		NO.	SHEETS
R/W ID.	NH 1-10(51)626	22	30
UNIFORM PROJECT NO.		4058-051	

BROCKTON-EAST

T 28 N R 54 E

SEE SHEET NO. 2-3 FOR OWNERSHIP NAMES, ADDRESSES, AREAS, ETC.

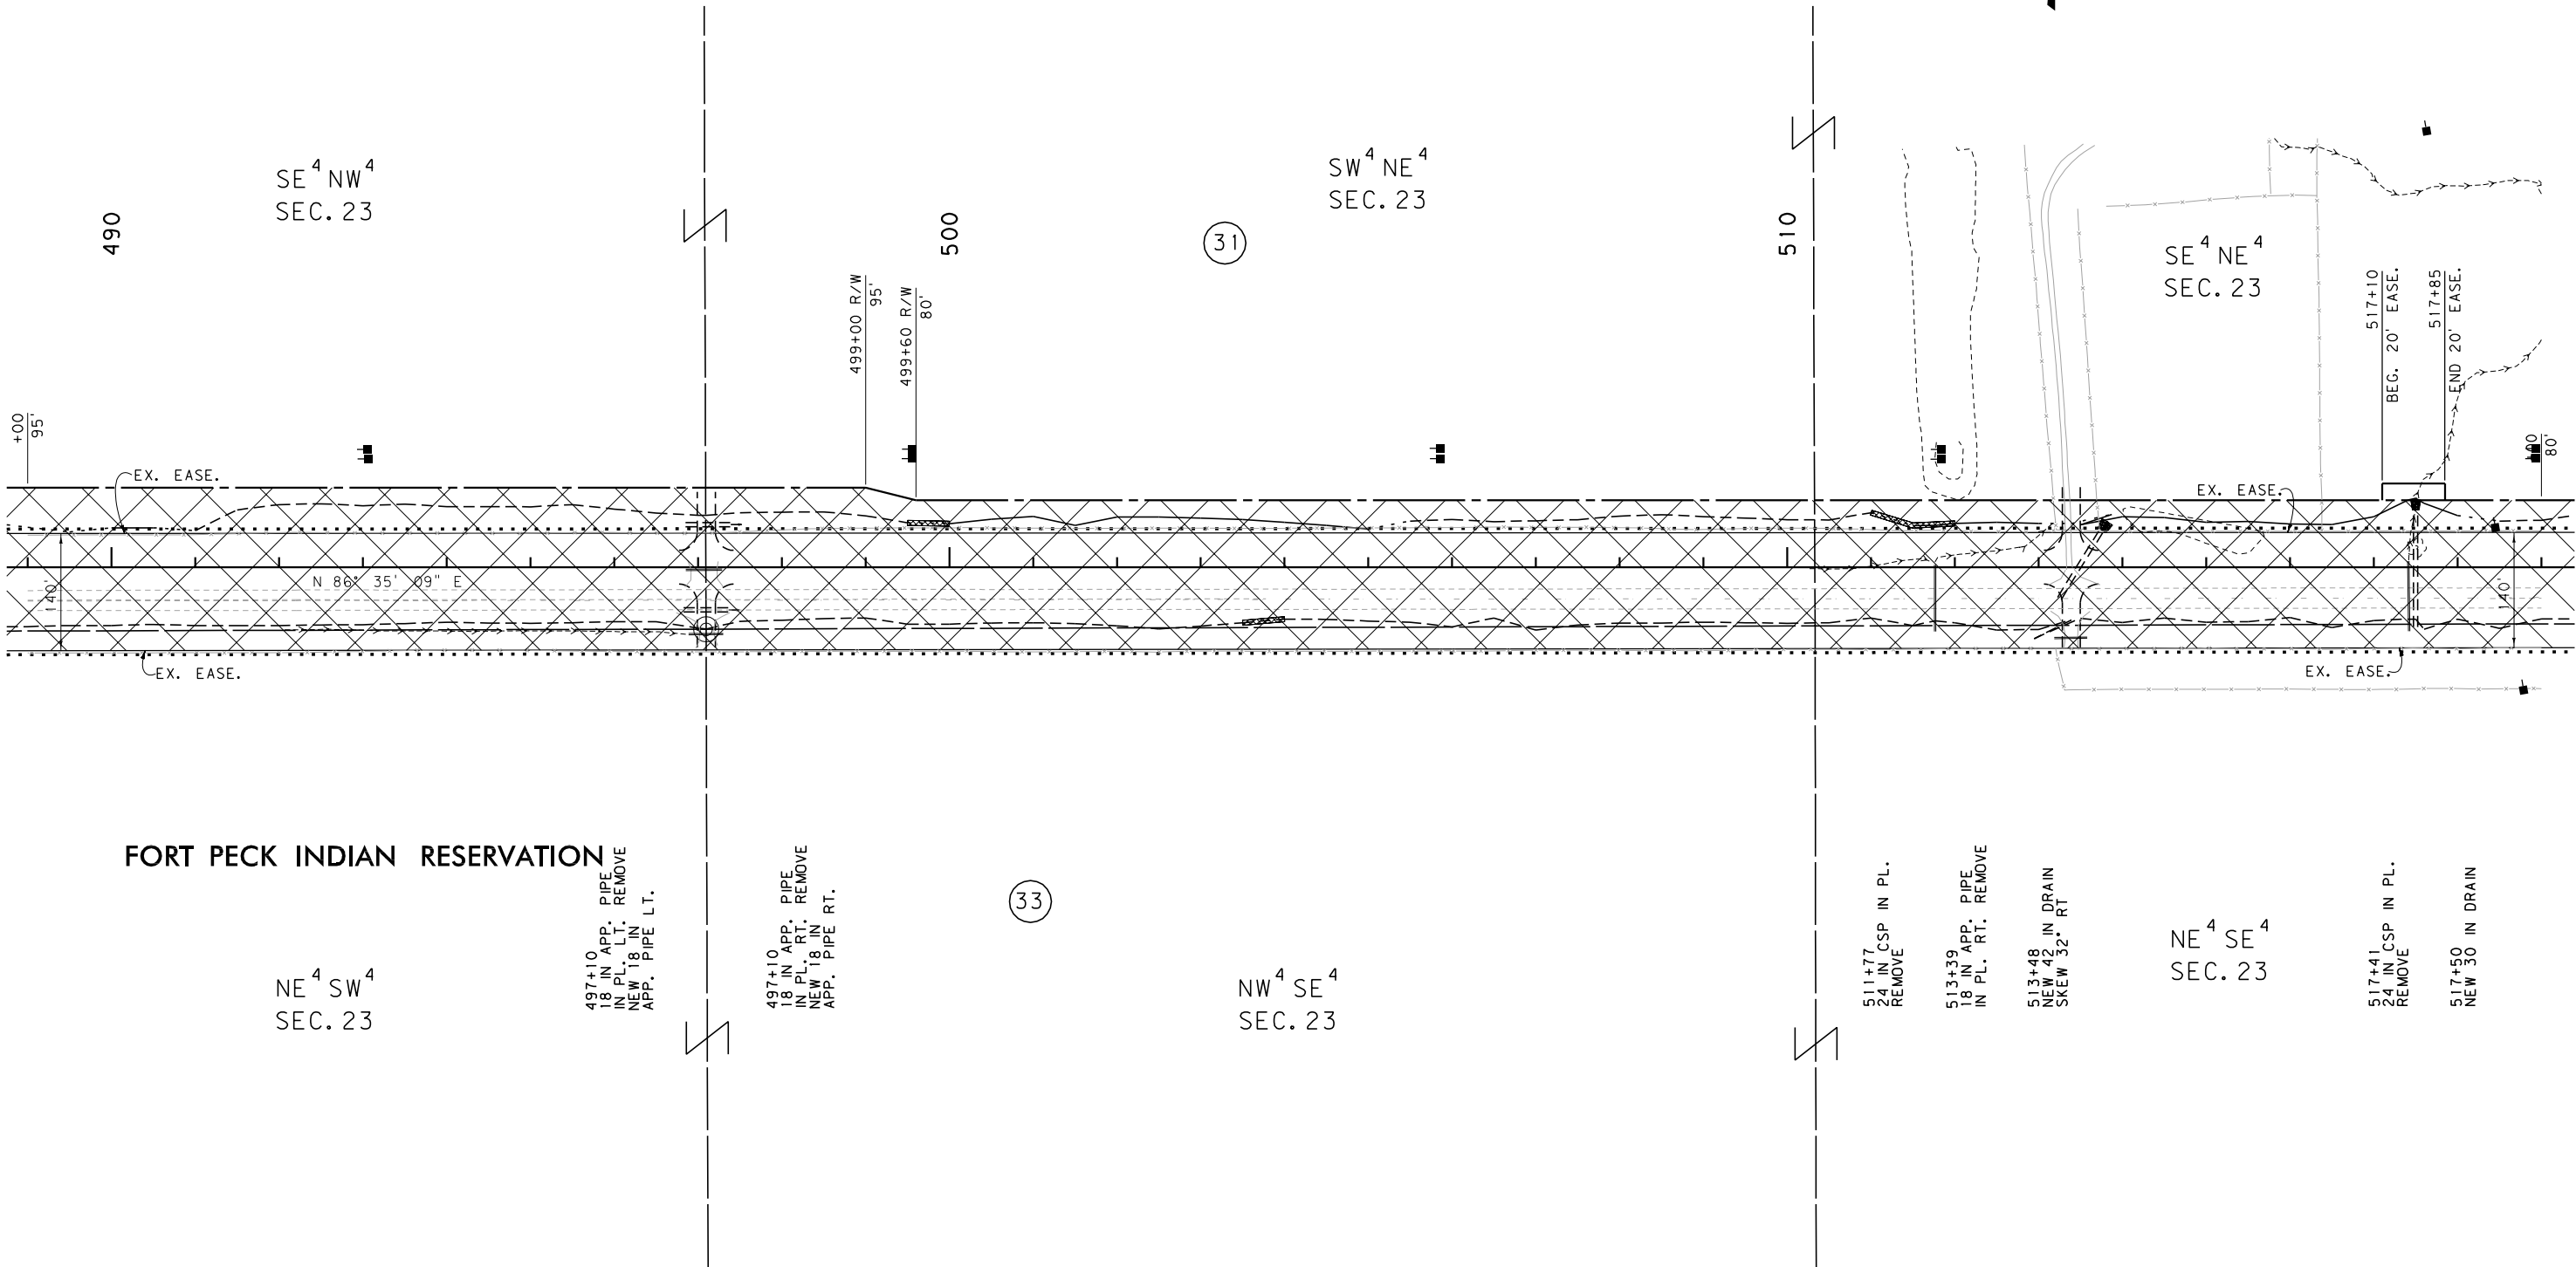

FORT PECK INDIAN RESERVATION

NE⁴SW⁴
SEC. 23

NW⁴SE⁴
SEC. 23

NE⁴SE⁴
SEC. 23

- NOTES:
1. THE PROPOSED R/W LINE WHERE A SPIRAL CURVE TRANSITION IS USED IS A CHORD RATHER THAN A CONCENTRIC CURVE.
 2. ALL STATIONS AND OFFSETS FOR R/W BREAKS ARE IN REFERENCE TO THE R/W BASELINE.

GRID STATE PLANE COORDINATES
THIS IS A STATE PLANE COORDINATE PROJECT. ALL DIMENSIONS, DISTANCES AND AREAS ON THIS PROJECT ARE GRID, EXCEPT FOR THE EXISTING R/W WIDTH DIMENSION, WHICH IS RECORD.
THE COMBINATION SCALE FACTOR IS .999499489

FOR EXISTING R/W RETRACEMENT, SEE
C.O.S. PLAT 263A

MONTANA DEPARTMENT OF TRANSPORTATION
RIGHT OF WAY PLAN
ROOSEVELT COUNTY
SCALE 1"=100'
0 50' 100' 200' 300'

CONSTRUCTION LIMITS	MAP REVISED 9-29-03 11-12-03 6-10-09 12-23-09
CUT SECTION	
TRANSITION	
TOE OF FILL	
BACKSLOPE LIMITS INCLUDE ROUNDING	FHWA/MDT APPROVAL 4-4-02
3	c:\dgn\4058ropln207.dgn
2	5/10/2010
1	2:15:53 PM CPS-U0034

MDT MONTANA DEPARTMENT OF TRANSPORTATION


Kadmas, Lee & Jackson

SEE SHEET NO. 2-3 FOR OWNERSHIP NAMES, ADDRESSES, AREAS, ETC.

STATE	RIGHT OF WAY	SHEET	TOTAL
		NO.	SHEETS
MONTANA		23	30
R/W ID.		NH 1-10(51)626	
UNIFORM PROJECT NO.		4058-051	

BROCKTON-EAST

T 28 N R 54 E

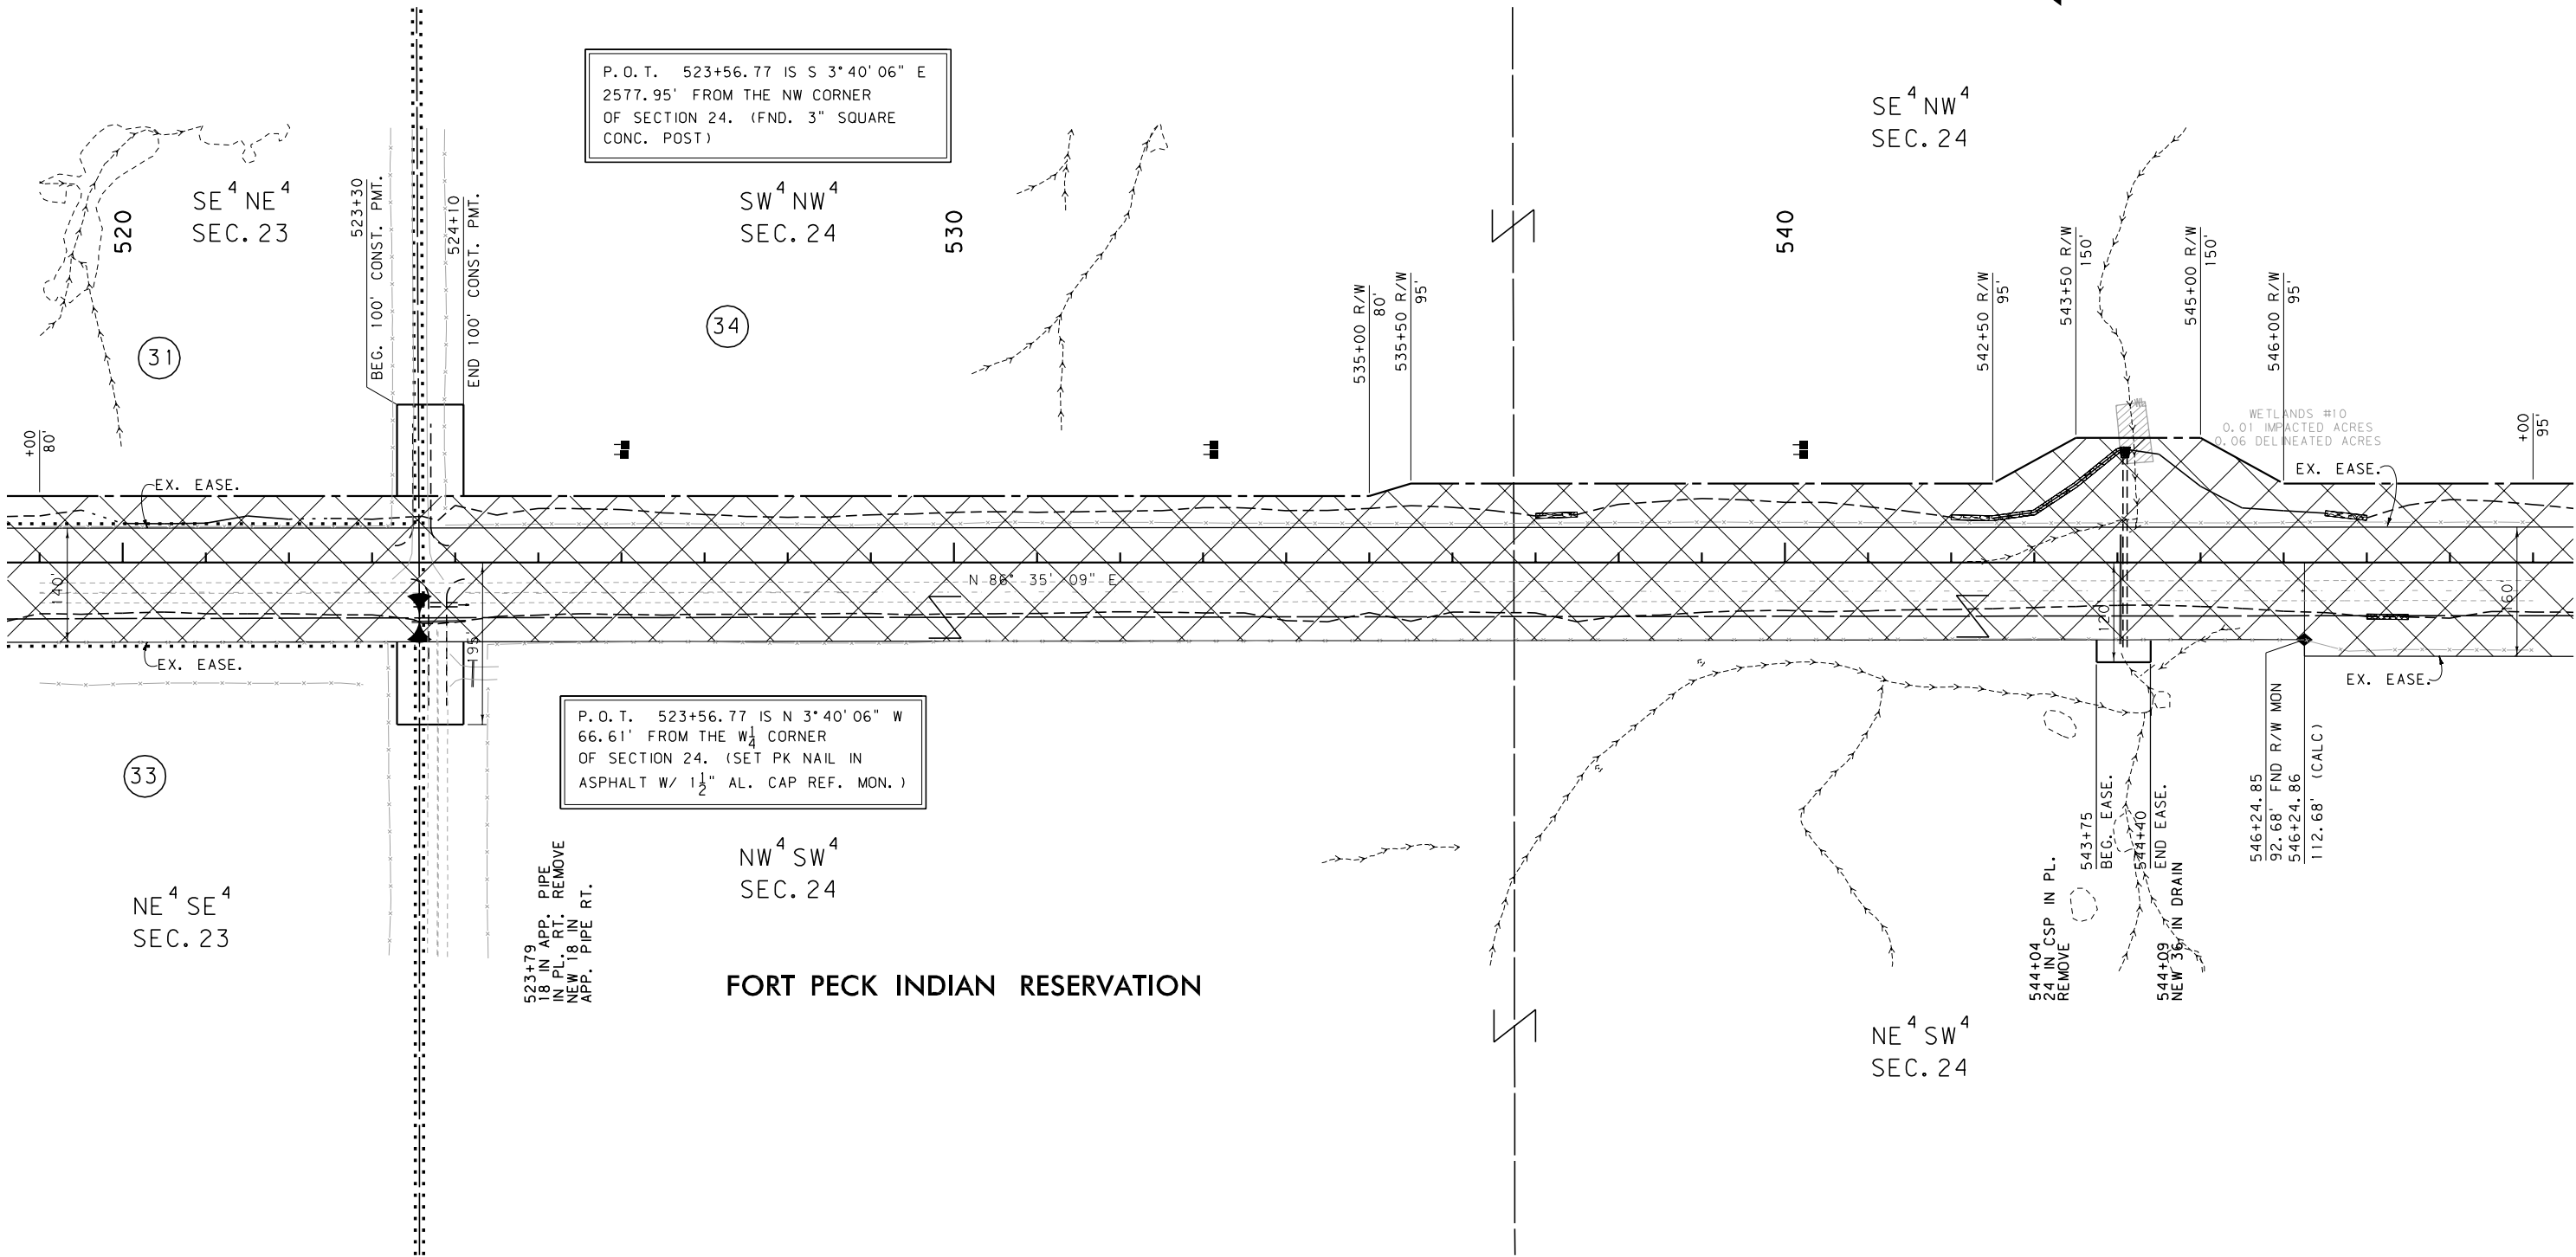

P.O.T. 523+56.77 IS S 3°40'06" E
2577.95' FROM THE NW CORNER
OF SECTION 24. (FND. 3" SQUARE
CONC. POST)

P.O.T. 523+56.77 IS N 3°40'06" W
66.61' FROM THE W 1/4 CORNER
OF SECTION 24. (SET PK NAIL IN
ASPHALT W/ 1 1/2" AL. CAP REF. MON.)

523+79
18 IN APP. PIPE
IN PL. RT. REMOVE
NEW 18 IN
APP. PIPE RT.

WETLANDS #10
0.01 IMPACTED ACRES
0.06 DELINEATED ACRES

546+24.85
92.68' FND R/W MON
546+24.86
112.68' (CALC)

544+04
24 IN CSP IN PL.
REMOVE
543+75
BEG. EASE.
544+40
END EASE.
544+09
NEW 36" IN DRAIN

CONSTRUCTION LIMITS	MAP REVISED 9-29-03 11-12-03 6-10-09
CUT SECTION	12-23-09
TRANSITION	
TOE OF FILL	
BACKSLOPE LIMITS INCLUDE ROUNDING	
	FHWA/MDT APPROVAL 4-4-02

3	MDT	MONTANA DEPARTMENT OF TRANSPORTATION	c:\dgn\4058ropln207.dgn
2			5/10/2010
1			2:15:55 PM CPS-U0034

- NOTES:
- THE PROPOSED R/W LINE WHERE A SPIRAL CURVE TRANSITION IS USED IS A CHORD RATHER THAN A CONCENTRIC CURVE.
 - ALL STATIONS AND OFFSETS FOR R/W BREAKS ARE IN REFERENCE TO THE R/W BASELINE.

GRID STATE PLANE COORDINATES
THIS IS A STATE PLANE COORDINATE PROJECT. ALL DIMENSIONS, DISTANCES AND AREAS ON THIS PROJECT ARE GRID, EXCEPT FOR THE EXISTING R/W WIDTH DIMENSION, WHICH IS RECORD. THE COMBINATION SCALE FACTOR IS .999499489

FOR EXISTING R/W RETRACEMENT, SEE
C.O.S. PLAT 263A


MONTANA DEPARTMENT OF TRANSPORTATION	
RIGHT OF WAY PLAN	
ROOSEVELT COUNTY	
SCALE 1"=100'	
0 50' 100' 200' 300'	

Kadmas, Lee & Jackson

SEE SHEET NO. 2-3 FOR OWNERSHIP NAMES, ADDRESSES, AREAS, ETC.

STATE	RIGHT OF WAY	SHEET	TOTAL
		NO.	SHEETS
MONTANA		24	30
R/W ID.		NH 1-10(51)626	
UNIFORM PROJECT NO.		4058-051	

BROCKTON-EAST

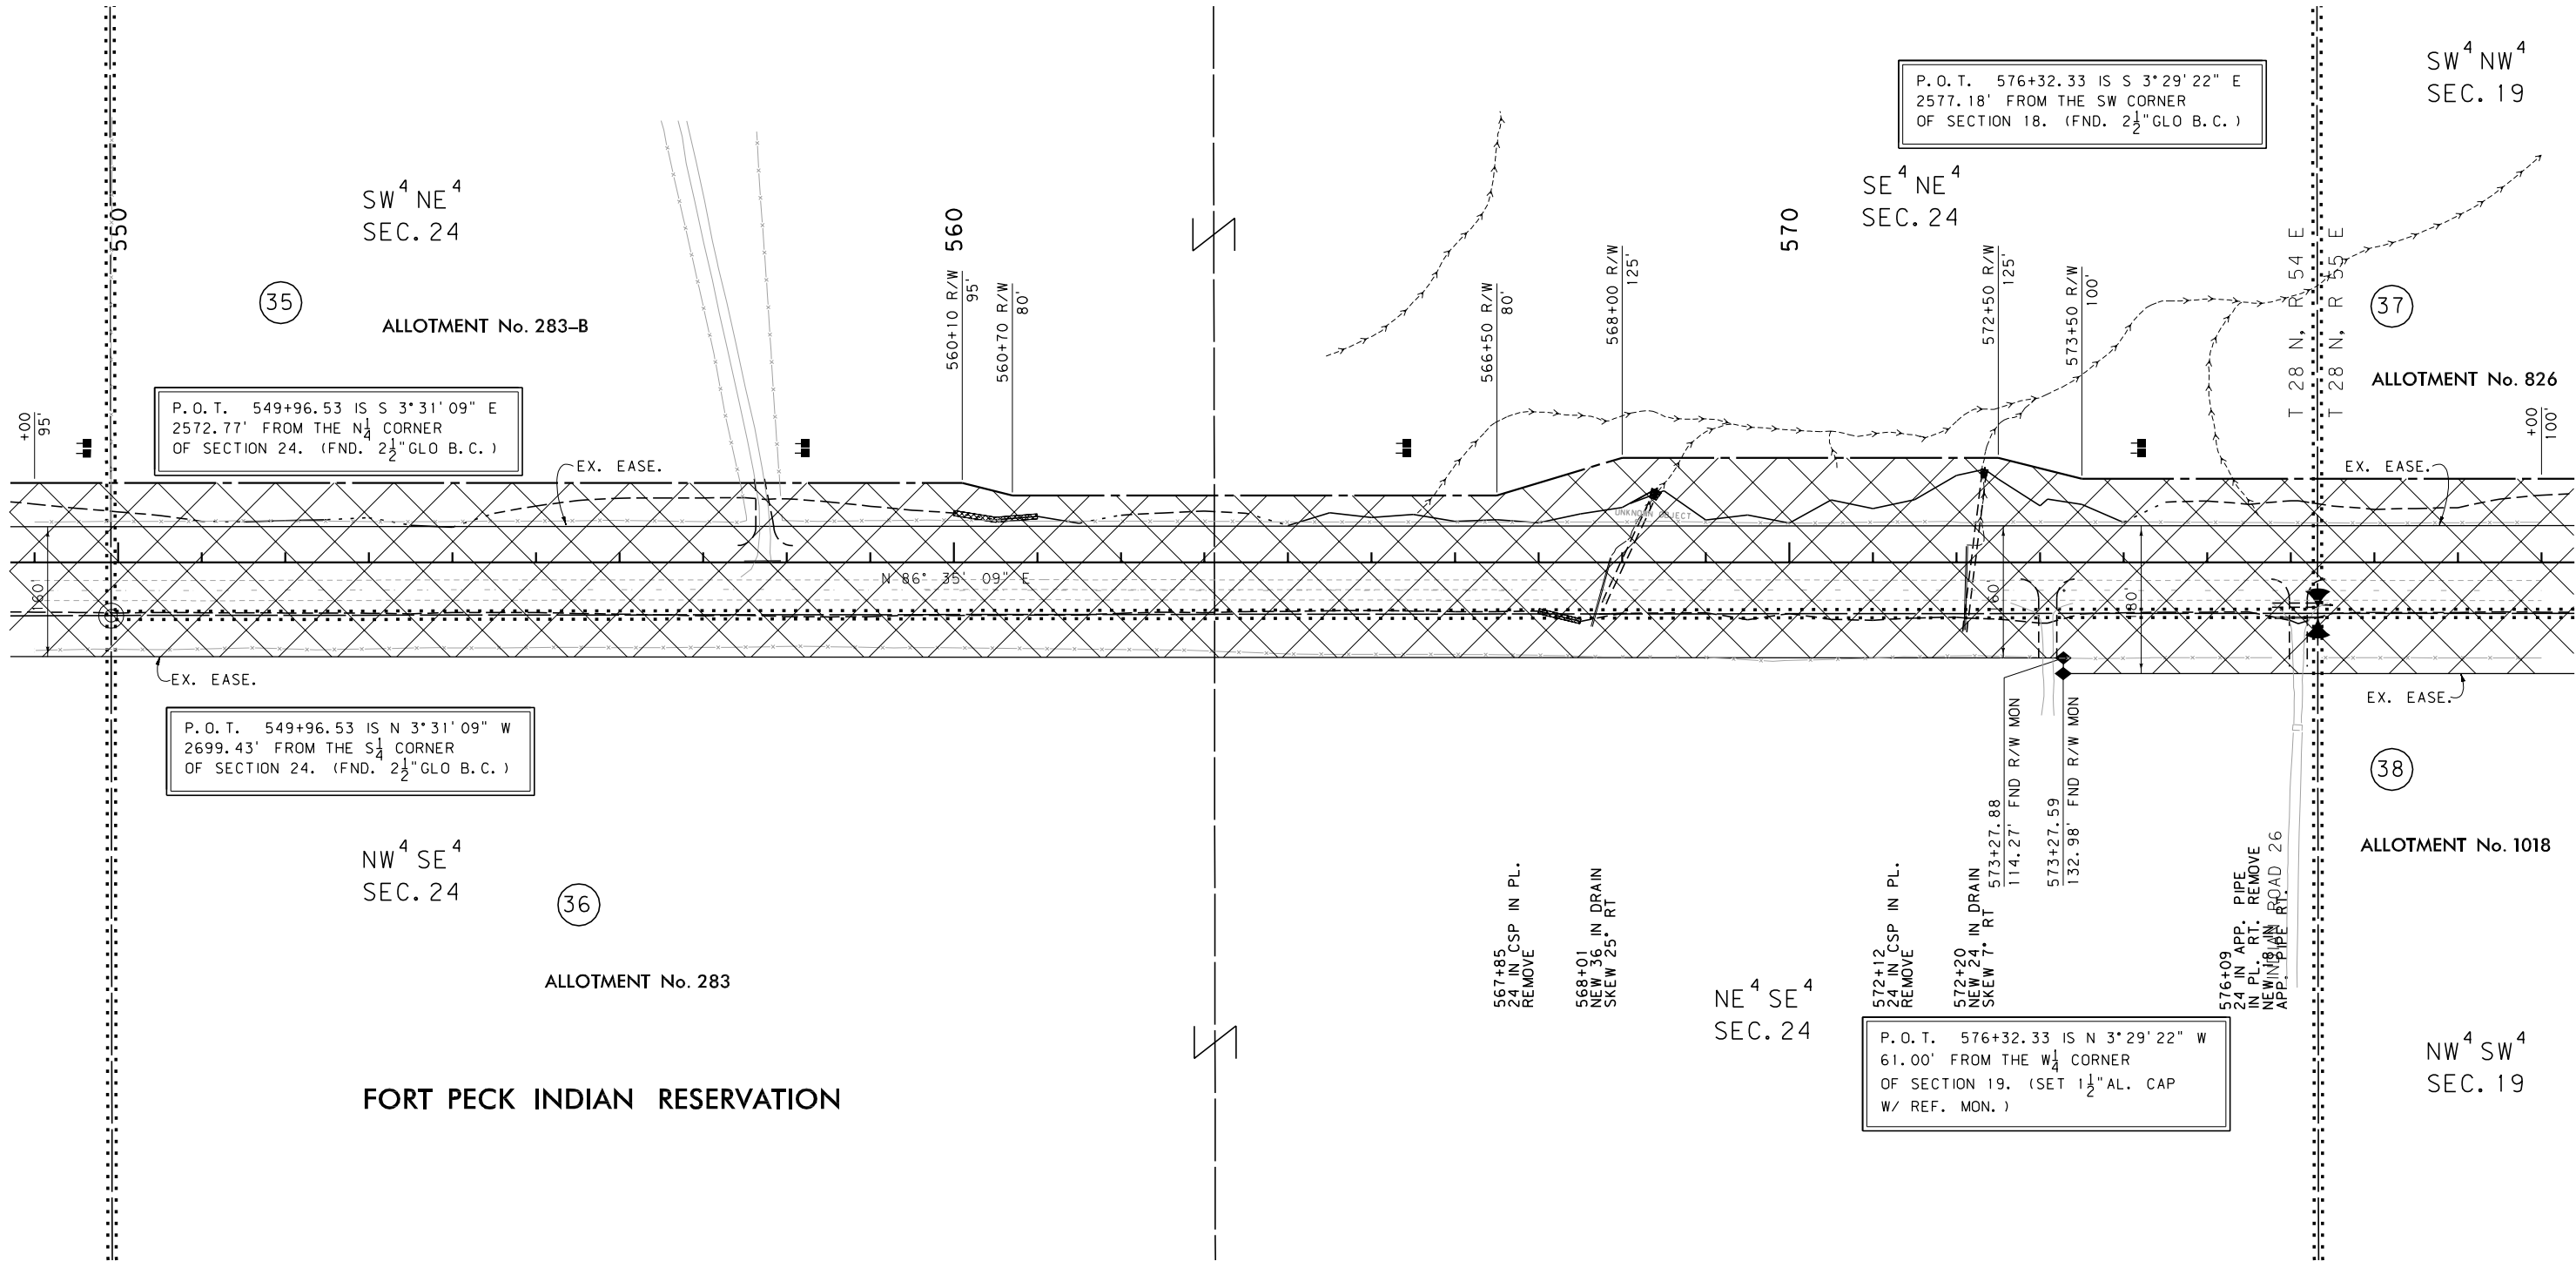

CONSTRUCTION LIMITS	MAP REVISED 9-29-03 11-12-03 6-10-09	
	7-10-09 12-23-09	
CUT SECTION		
TRANSITION		
TOE OF FILL		
BACKSLOPE LIMITS INCLUDE ROUNDING		
FHWA/MDT APPROVAL	4-4-02	
3	MDTA MONTANA DEPARTMENT OF TRANSPORTATION	c:\dgn\4058roplnz07.dgn
2		5/10/2010
1		2:15:57 PM CPS-U0034

- NOTES:
1. THE PROPOSED R/W LINE WHERE A SPIRAL CURVE TRANSITION IS USED IS A CHORD RATHER THAN A CONCENTRIC CURVE.
 2. ALL STATIONS AND OFFSETS FOR R/W BREAKS ARE IN REFERENCE TO THE R/W BASELINE.

GRID STATE PLANE COORDINATES
THIS IS A STATE PLANE COORDINATE PROJECT. ALL DIMENSIONS, DISTANCES AND AREAS ON THIS PROJECT ARE GRID, EXCEPT FOR THE EXISTING R/W WIDTH DIMENSION, WHICH IS RECORD.
THE COMBINATION SCALE FACTOR IS .999499489

FOR EXISTING R/W RETRACEMENT, SEE
C.O.S. PLAT 263A

MONTANA DEPARTMENT OF TRANSPORTATION	
RIGHT OF WAY PLAN	
ROOSEVELT COUNTY	
SCALE 1"=100'	
0 50' 100' 200' 300'	


Kadmas, Lee & Jackson

SEE SHEET NO. 2-3 FOR OWNERSHIP NAMES, ADDRESSES, AREAS, ETC.

STATE	RIGHT OF WAY	SHEET	TOTAL
MONTANA		NO.	SHEETS
		25	30
R/W ID.		NH 1-10(51)626	
UNIFORM PROJECT NO.		4058-051	

BROCKTON-EAST

T 28 N R 55 E

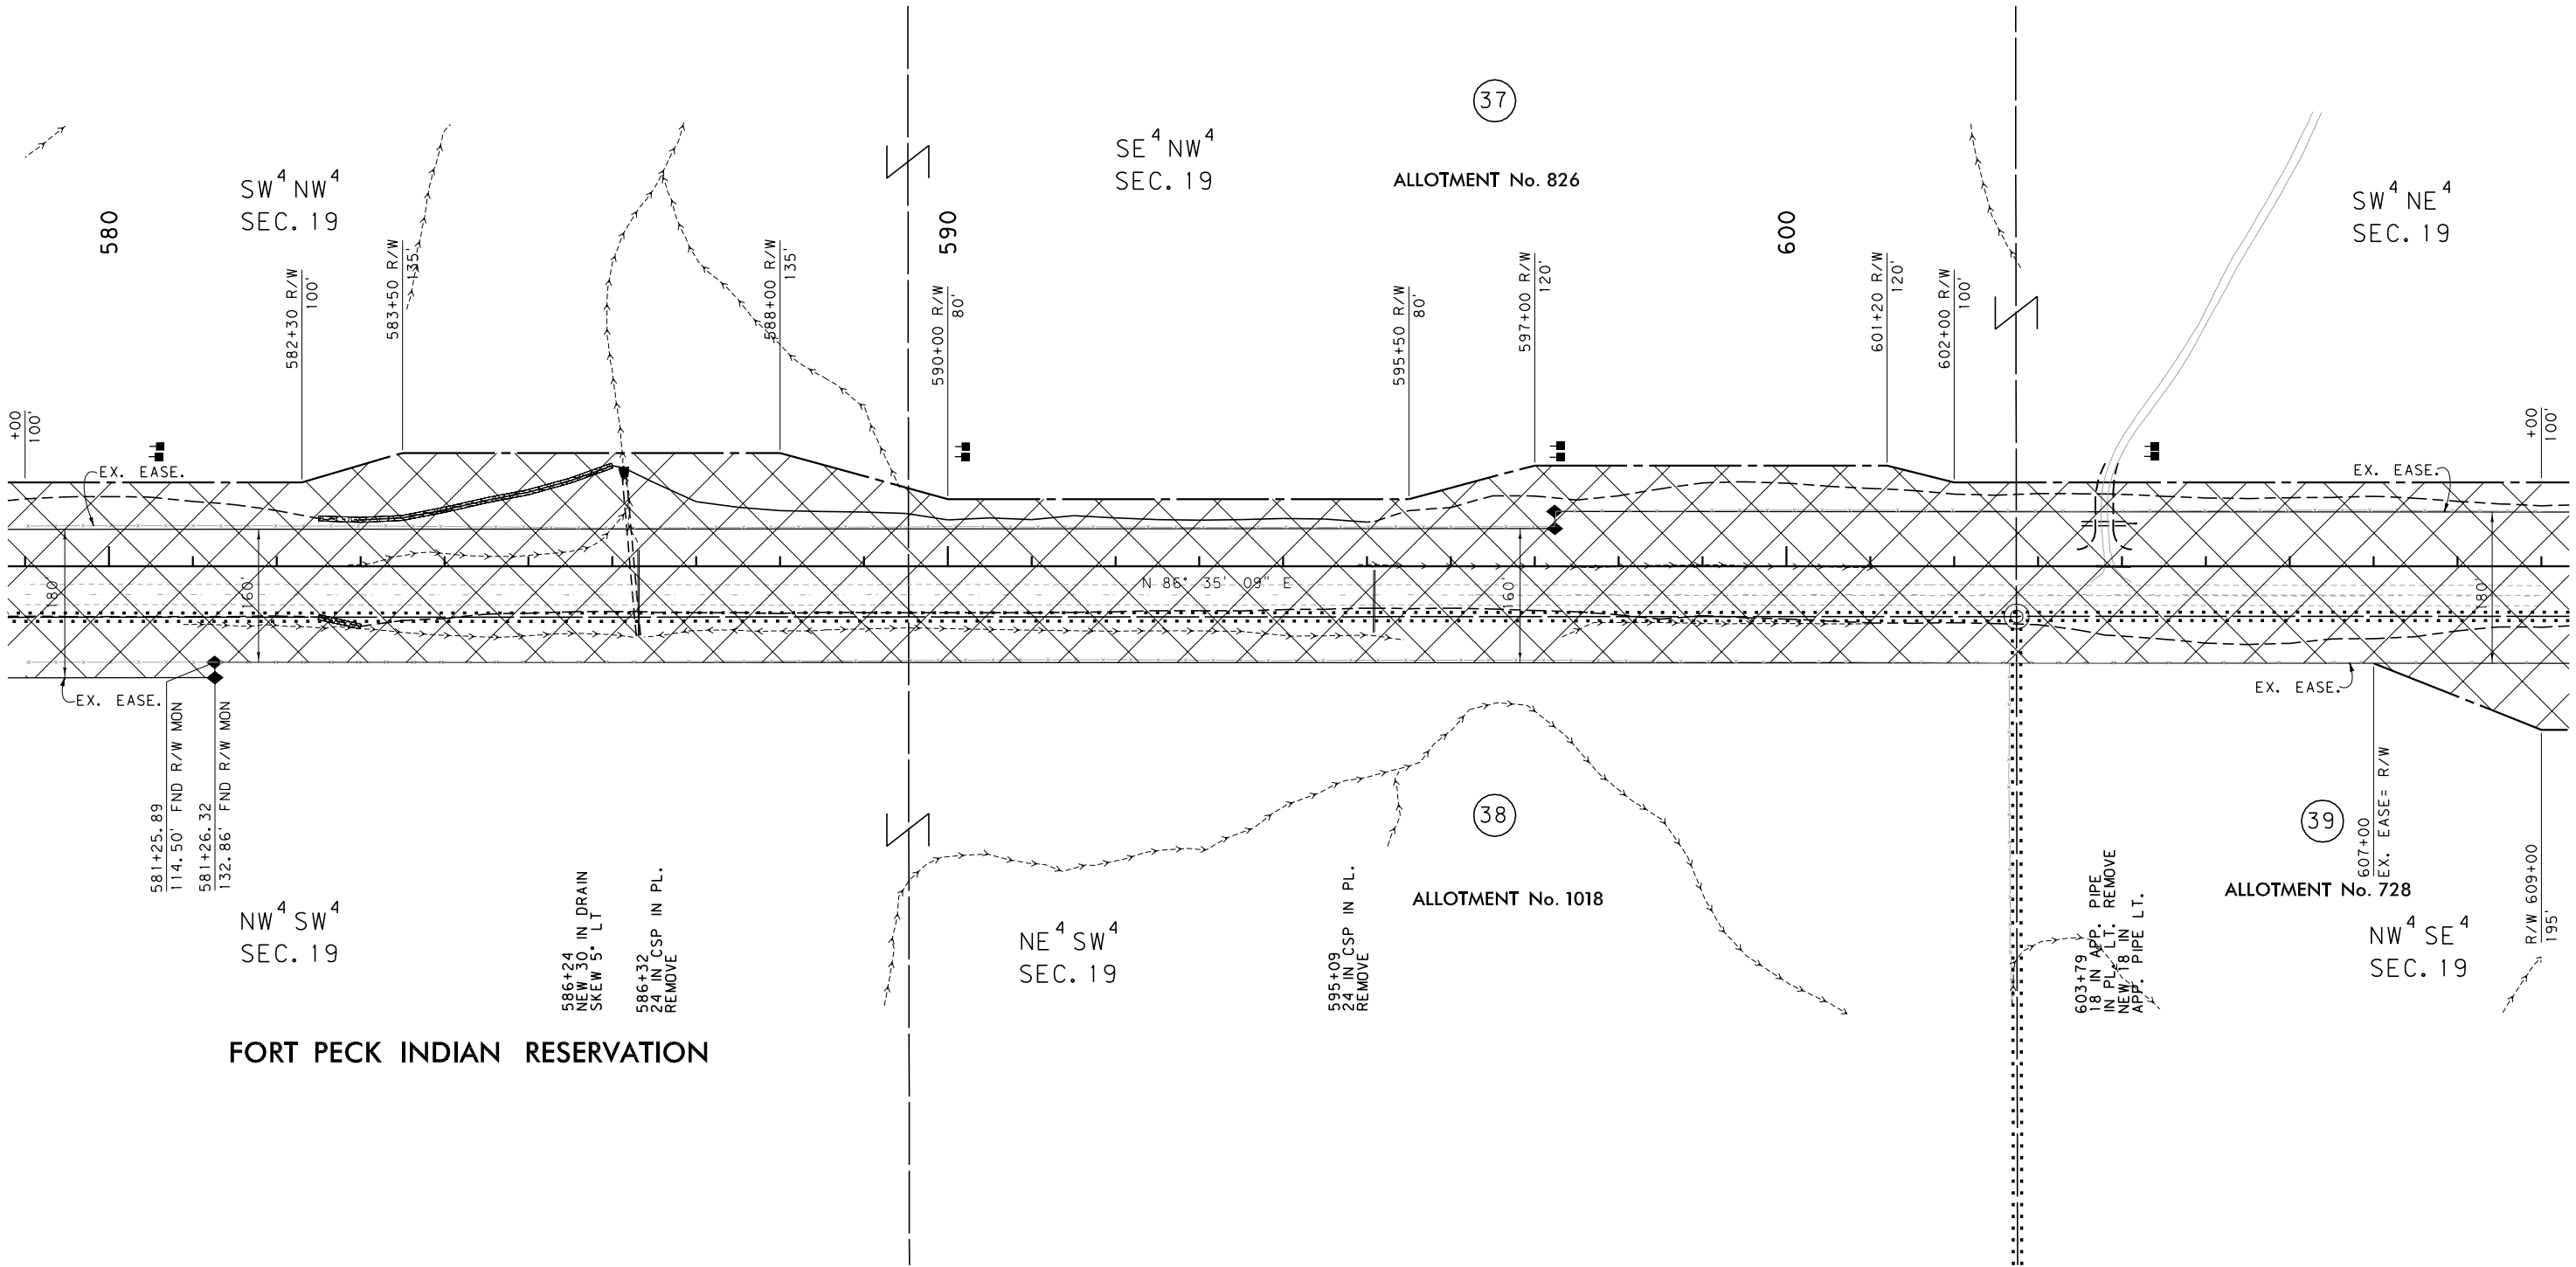

FORT PECK INDIAN RESERVATION

CONSTRUCTION LIMITS	MAP REVISED 9-29-03 11-12-03 6-10-09
CUT SECTION	7-10-09 12-23-09
TRANSITION	
TOE OF FILL	
BACKSLOPE LIMITS INCLUDE ROUNDING	
	FHWA/MDT APPROVAL 4-4-02

3	MDTA	MONTANA DEPARTMENT OF TRANSPORTATION	c:\dgn\4058ropln208.dgn
2			5/10/2010
1			2:18:04 PM CPS-U0034

- NOTES:
1. THE PROPOSED R/W LINE WHERE A SPIRAL CURVE TRANSITION IS USED IS A CHORD RATHER THAN A CONCENTRIC CURVE.
 2. ALL STATIONS AND OFFSETS FOR R/W BREAKS ARE IN REFERENCE TO THE R/W BASELINE.

GRID STATE PLANE COORDINATES
THIS IS A STATE PLANE COORDINATE PROJECT. ALL DIMENSIONS, DISTANCES AND AREAS ON THIS PROJECT ARE GRID, EXCEPT FOR THE EXISTING R/W WIDTH DIMENSION, WHICH IS RECORD.
THE COMBINATION SCALE FACTOR IS .999499489

FOR EXISTING R/W RETRACEMENT, SEE
C.O.S. PLAT 263A

MONTANA DEPARTMENT OF TRANSPORTATION
RIGHT OF WAY PLAN
ROOSEVELT COUNTY
SCALE 1"=100'
0 50' 100' 200' 300'


Kadmas, Lee & Jackson

SEE SHEET NO. 2-3 FOR OWNERSHIP NAMES, ADDRESSES, AREAS, ETC.

STATE	RIGHT OF WAY	SHEET	TOTAL
		NO.	SHEETS
MONTANA		26	30
R/W ID.		NH 1-10(51)626	
UNIFORM PROJECT NO.		4058-051	

T 28 N R 55 E

BROCKTON-EAST

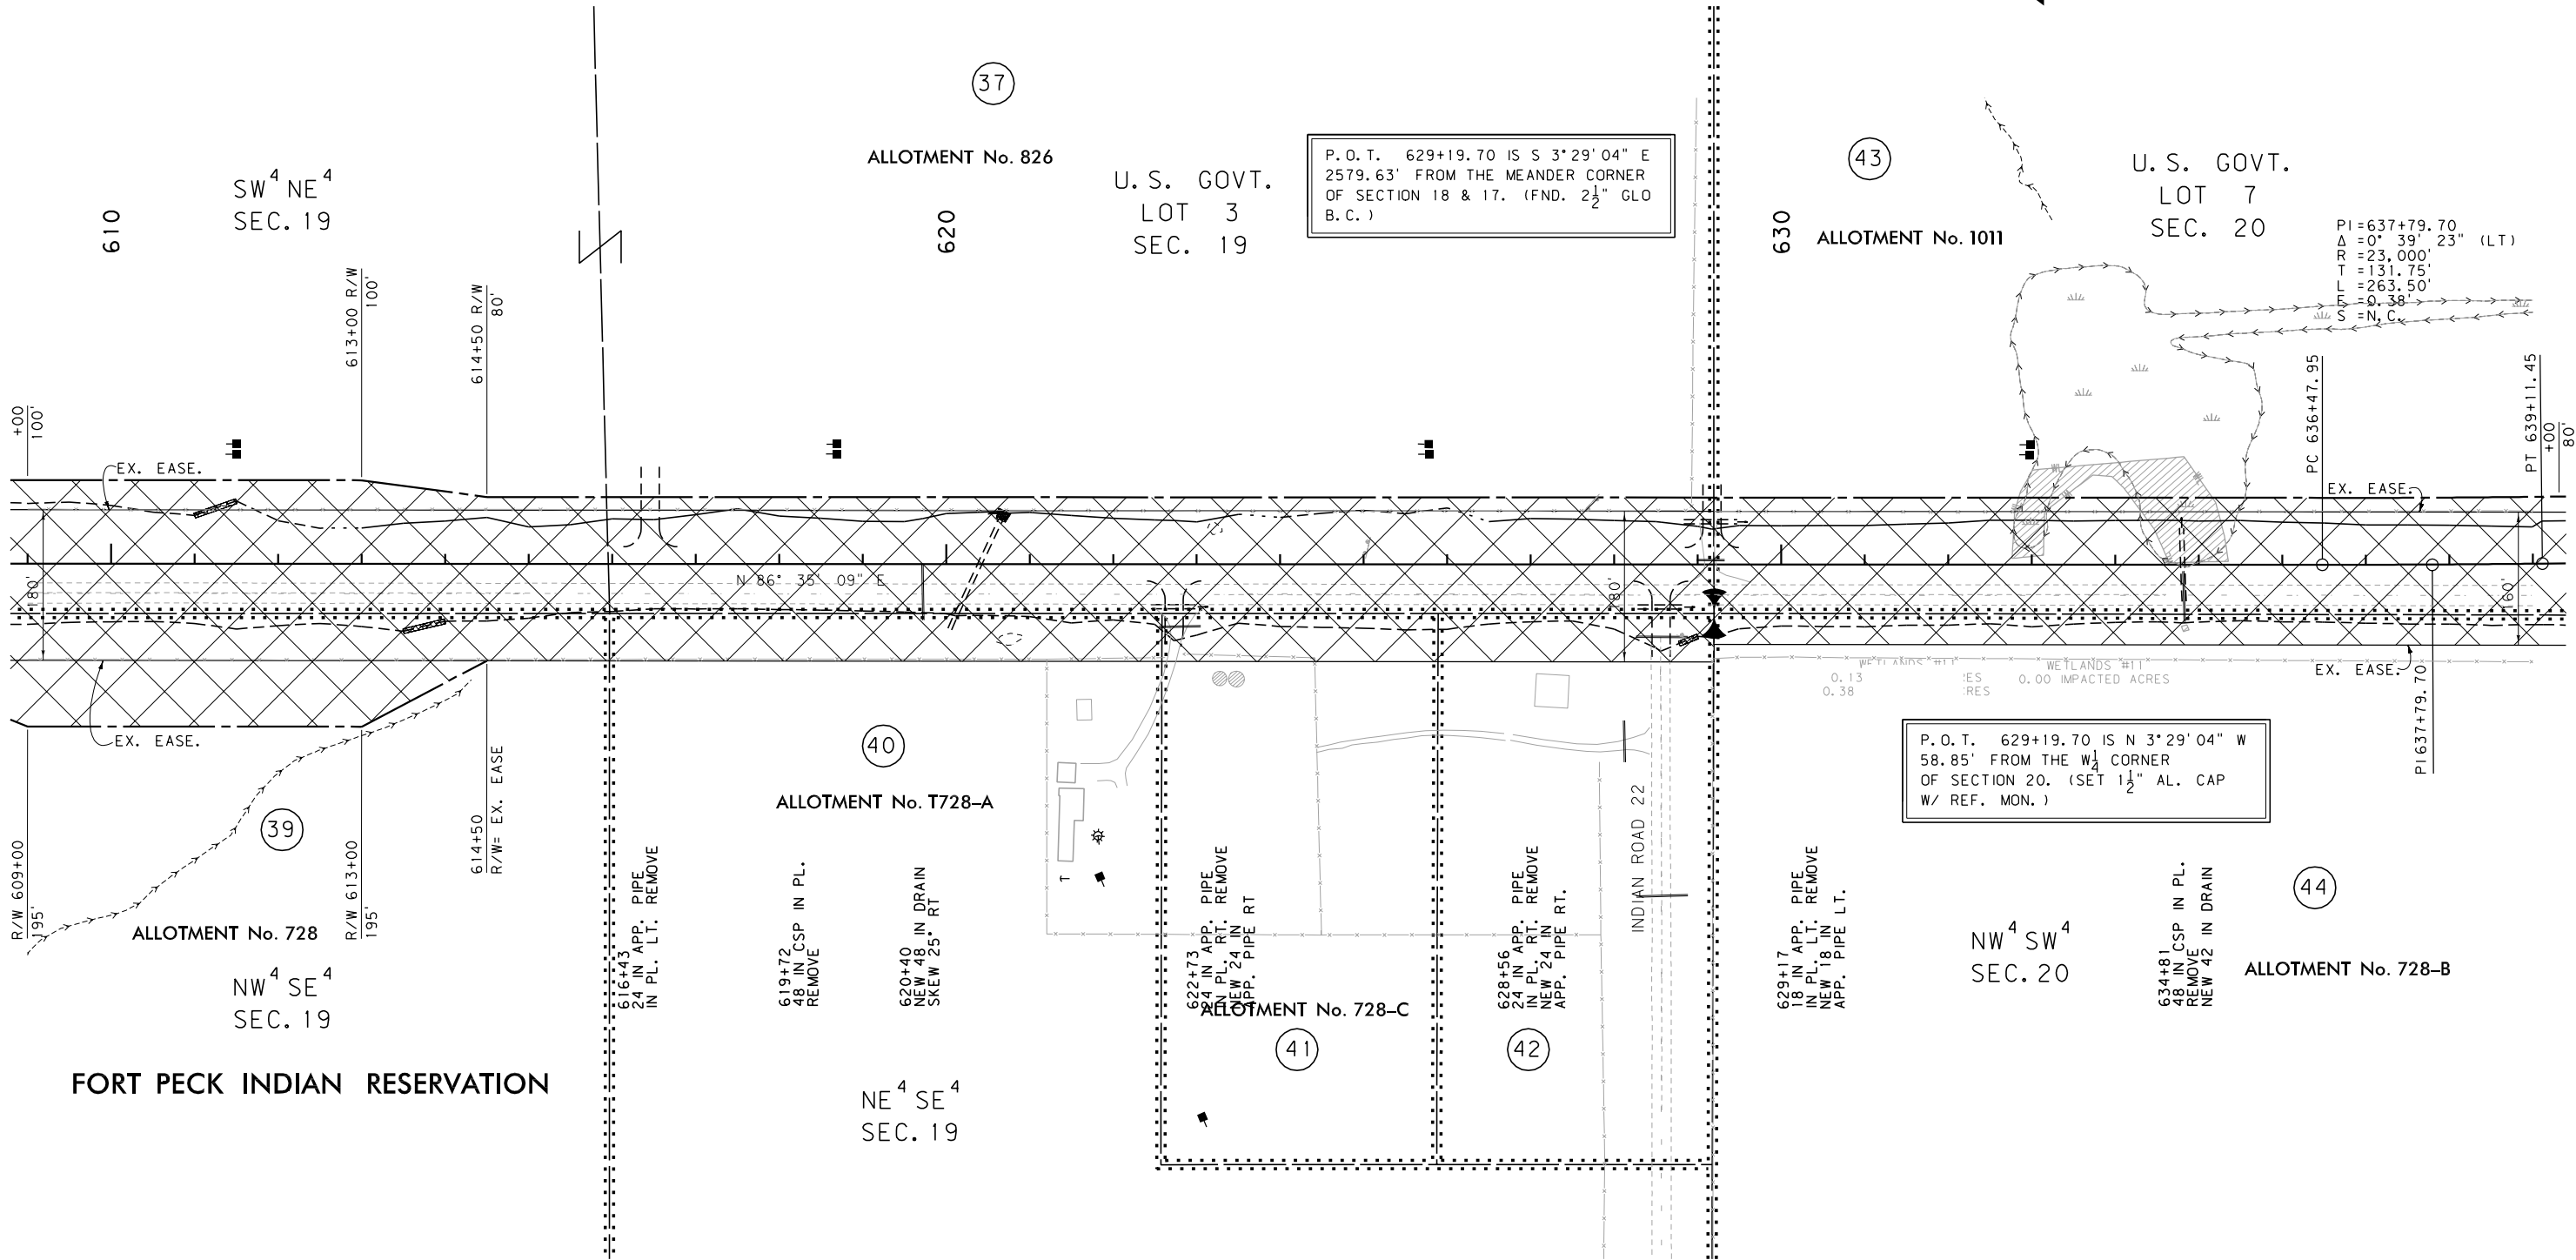

CONSTRUCTION LIMITS		MAP REVISED	
TOP OF CUT		9-29-03	11-12-03
CUT SECTION		7-10-09	7-24-09
TRANSITION		12-23-09	
TOE OF FILL			
BACKSLOPE LIMITS			
INCLUDE ROUNDING			
FHWA/MDT APPROVAL			
4-4-02			
3		c:\dgn\4058roplnz08.dgn	
2		5/10/2010	
1		2:18:06 PM	

- NOTES:
1. THE PROPOSED R/W LINE WHERE A SPIRAL CURVE TRANSITION IS USED IS A CHORD RATHER THAN A CONCENTRIC CURVE.
 2. ALL STATIONS AND OFFSETS FOR R/W BREAKS ARE IN REFERENCE TO THE R/W BASELINE.

GRID STATE PLANE COORDINATES
THIS IS A STATE PLANE COORDINATE PROJECT. ALL DIMENSIONS, DISTANCES AND AREAS ON THIS PROJECT ARE GRID, EXCEPT FOR THE EXISTING R/W WIDTH DIMENSION, WHICH IS RECORD.
THE COMBINATION SCALE FACTOR IS .999499489

FOR EXISTING R/W RETRACEMENT, SEE
C.O.S. PLAT 263A

MONTANA DEPARTMENT OF TRANSPORTATION	
RIGHT OF WAY PLAN	
ROOSEVELT COUNTY	
SCALE 1"=100'	
0 50' 100' 200' 300'	


Kadmas, Lee & Jackson

SEE SHEET NO. 2-3 FOR OWNERSHIP NAMES, ADDRESSES, AREAS, ETC.

STATE	RIGHT OF WAY	SHEET	TOTAL
MONTANA		NO.	SHEETS
		27	30
R/W ID.		NH 1-10(51)626	
UNIFORM PROJECT NO.		4058-051	

T 28 N R 55 E

BROCKTON-EAST

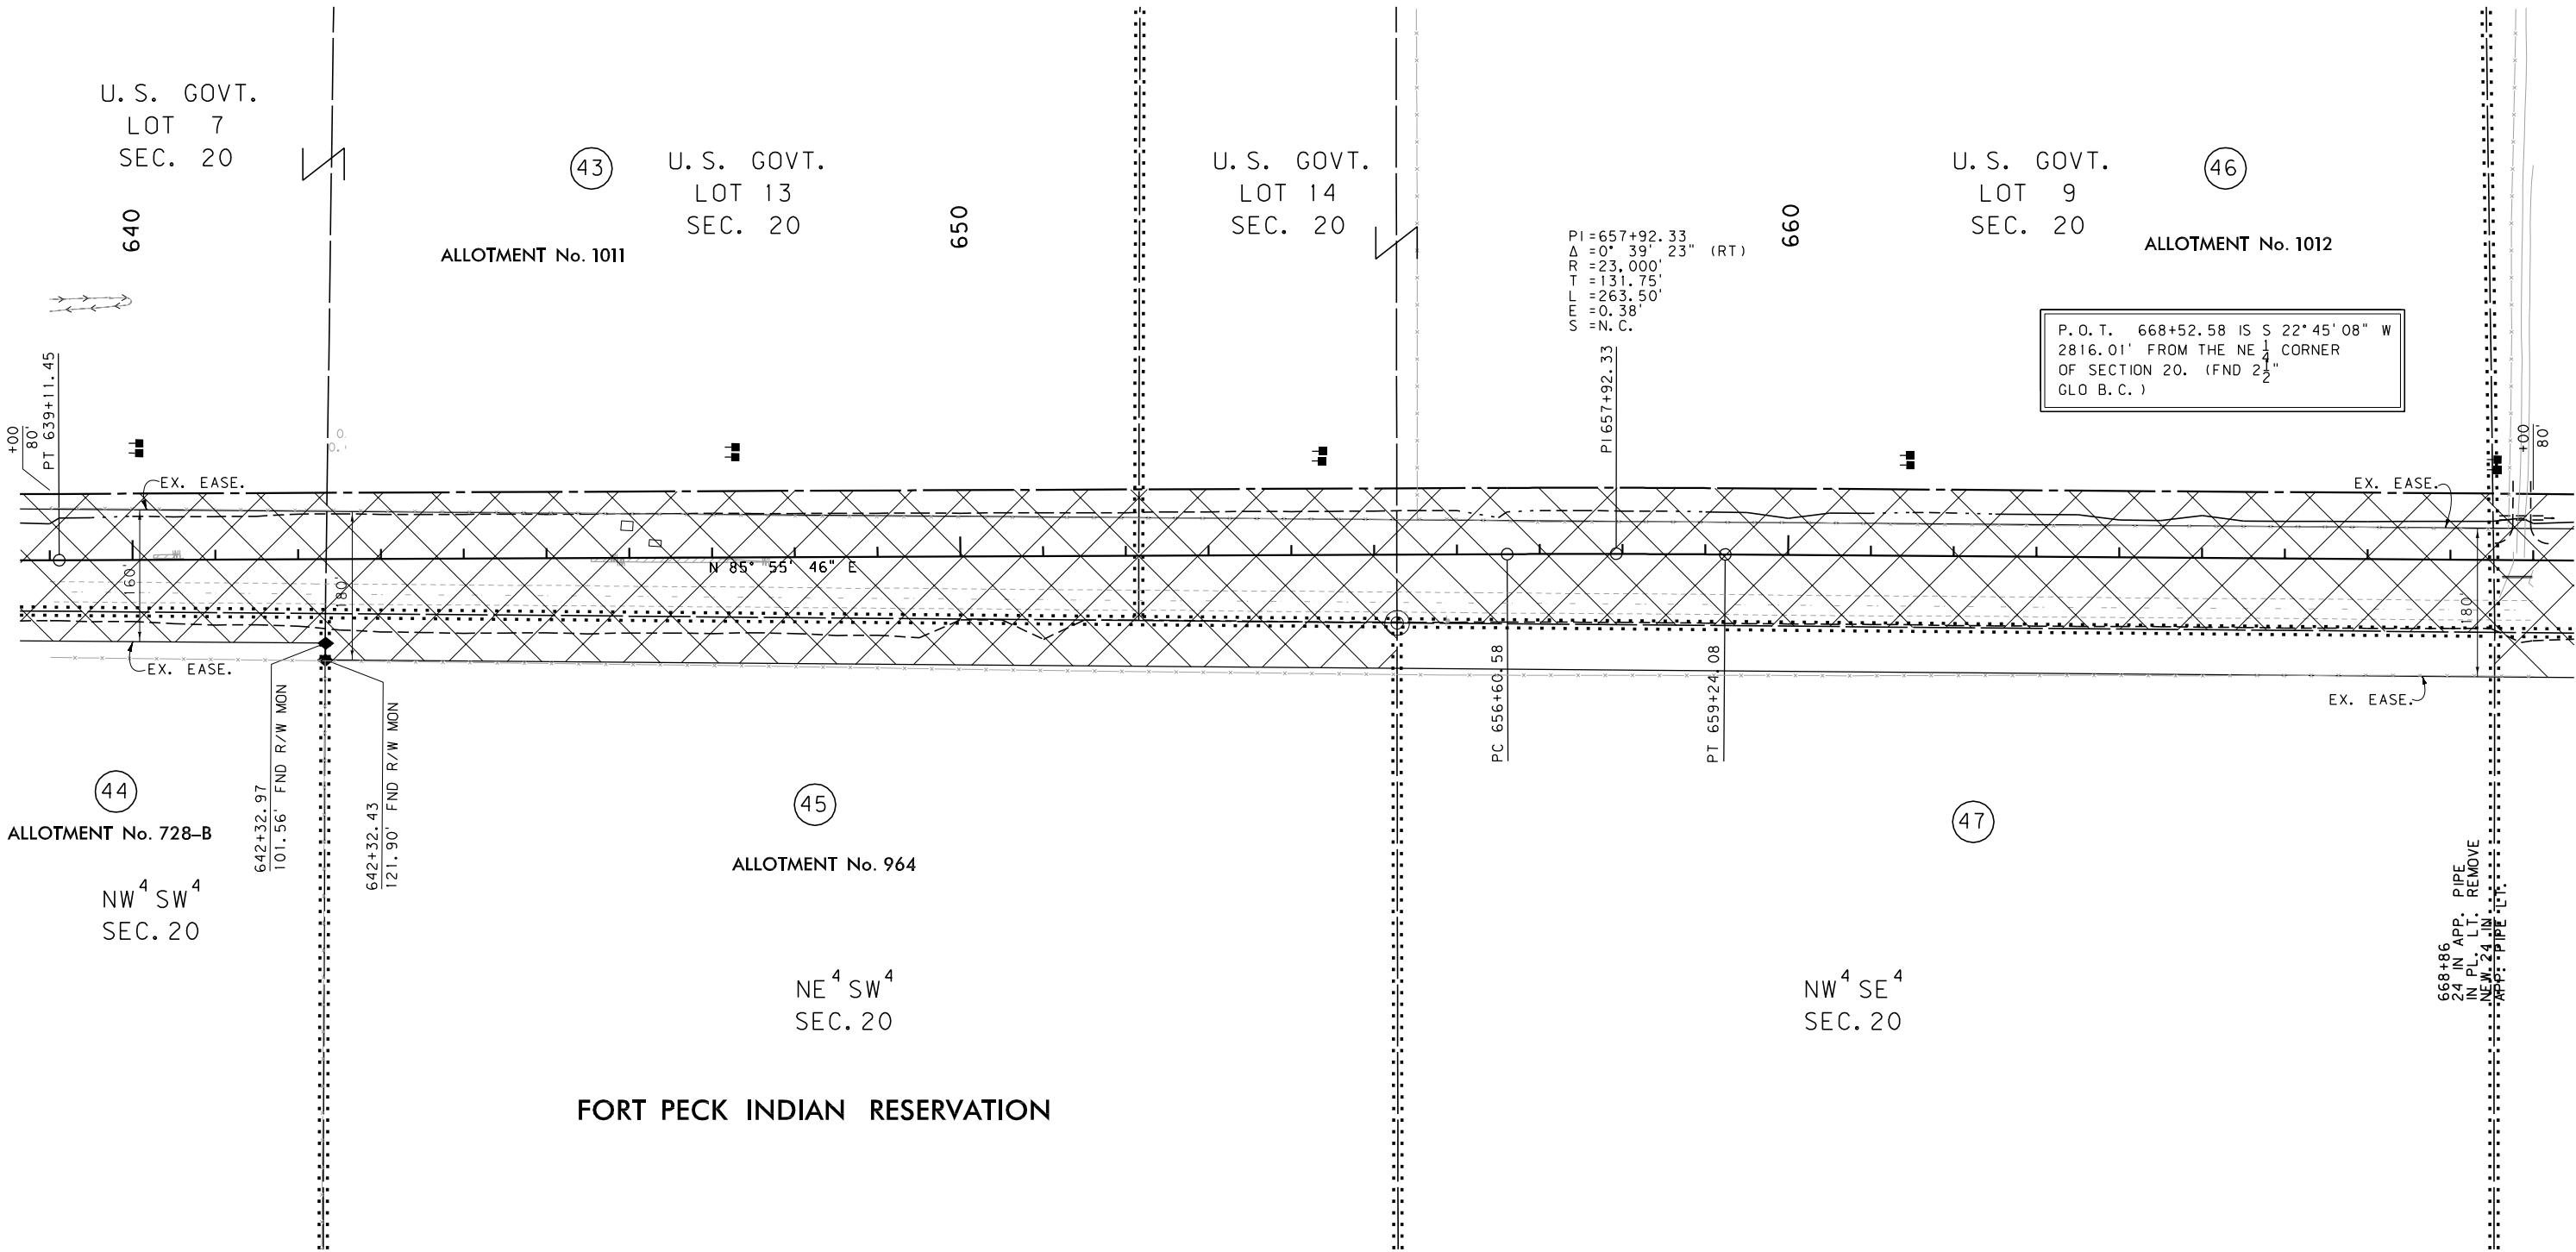

CONSTRUCTION LIMITS	MAP REVISED 9-29-03 11-12-03 6-10-09
CUT SECTION	7-10-09 8-10-09 12-23-09
TRANSITION	
TOE OF FILL	
BACKSLOPE LIMITS INCLUDE ROUNDING	
	FHWA/MDT APPROVAL 4-4-02
3	c:\dgn\4058roplnz08.dgn
2	5/10/2010
1	2:18:08 PM CPS-U0034

MDT

MONTANA DEPARTMENT OF TRANSPORTATION

- NOTES:
1. THE PROPOSED R/W LINE WHERE A SPIRAL CURVE TRANSITION IS USED IS A CHORD RATHER THAN A CONCENTRIC CURVE.
 2. ALL STATIONS AND OFFSETS FOR R/W BREAKS ARE IN REFERENCE TO THE R/W BASELINE.

GRID STATE PLANE COORDINATES

THIS IS A STATE PLANE COORDINATE PROJECT. ALL DIMENSIONS, DISTANCES AND AREAS ON THIS PROJECT ARE GRID, EXCEPT FOR THE EXISTING R/W WIDTH DIMENSION, WHICH IS RECORD.

THE COMBINATION SCALE FACTOR IS .999499489

FOR EXISTING R/W RETRACEMENT, SEE C.O.S. PLAT 263A

MONTANA DEPARTMENT OF TRANSPORTATION

RIGHT OF WAY PLAN

ROOSEVELT COUNTY

SCALE 1"=100'

0 50' 100' 200' 300'

STATE	RIGHT OF WAY	SHEET	TOTAL
		NO.	SHEETS
MONTANA		28	30
R/W ID.		NH 1-10(51)626	
UNIFORM PROJECT NO.		4058-051	

BROCKTON-EAST

T 28 N R 55 E

U. S. GOVT.
LOT 3
SEC. 21

U. S. GOVT.
LOT 9
SEC. 21

ALLOTMENT No. 18

ALLOTMENT No. 3878-D
U. S. GOVT.
LOT 10
SEC. 20

PI=698+65.11
Δ=4° 15' 34" (RT)
R=12.139'
T=451.43'
L=902.45'
S=N.C.

P.O.T. 681+77.57 IS S 5°17'57" E
2528.78' FROM THE SW CORNER
OF SECTION 16. FND. 2 1/2" GLO B.C.)

P.O.T. 681+77.57 IS N 5°17'57" W
89.42' FROM THE W 1/4 CORNER
OF SECTION 21. (SET A PK NAIL IN
ASPHALT W/ 1 1/2" AL. CAP REF. MON.)

FORT PECK INDIAN RESERVATION

ALLOTMENT No. 310
NE 4 SE 4
SEC. 20

U. S. GOVT.
LOT 4
SEC. 21

ALLOTMENT No. T971

CONSTRUCTION LIMITS	MAP REVISED	9-29-03	11-12-03	6-10-09
		7-10-09	12-23-09	
CUT SECTION				
TRANSITION				
TOE OF FILL				
BACKSLOPE LIMITS INCLUDE ROUNDING				
MDTA MONTANA DEPARTMENT OF TRANSPORTATION	FHWA/MDT APPROVAL			
	4-4-02			
	c:\dgn\4058ropln209.dgn			
3	5/10/2010			
2	2:16:14 PM			
1	CPS-U0034			

- NOTES:
1. THE PROPOSED R/W LINE WHERE A SPIRAL CURVE TRANSITION IS USED IS A CHORD RATHER THAN A CONCENTRIC CURVE.
 2. ALL STATIONS AND OFFSETS FOR R/W BREAKS ARE IN REFERENCE TO THE R/W BASELINE.

GRID STATE PLANE COORDINATES
THIS IS A STATE PLANE COORDINATE PROJECT. ALL DIMENSIONS, DISTANCES AND AREAS ON THIS PROJECT ARE GRID, EXCEPT FOR THE EXISTING R/W WIDTH DIMENSION, WHICH IS RECORD.
THE COMBINATION SCALE FACTOR IS .999499489

FOR EXISTING R/W RETRACEMENT, SEE
C.O.S. PLAT 263A

MONTANA DEPARTMENT OF TRANSPORTATION
RIGHT OF WAY PLAN
ROOSEVELT COUNTY
SCALE 1"=100'
0 50' 100' 200' 300'

