

DOWL

OWNERSHIP

PARCEL	NAME	ADDRESS	TOTAL AREA	GROSS R/W AREA	EX. EASE. AREA	NET AREA	REMAINDER		CONST. PMT. AREA	EASEMENT AREA	SHEET NO.
							LEFT	RIGHT			
* 1	CAROL ANN JIMMERSON, ETAL	141 MARILYN DR, GREAT FALLS, MT 59405	13.409 AC	(A) 13.409 AC		13.409 AC			0.923 AC		9,10,17
* 2	RAY J BROWNING (45% INT), ETAL	452 BOWMAN RD, HAMILTON, MT 59840-9688	0.434 AC	0.434 AC		0.434 AC					5, 16
6-1	LOCKWOOD AREA/YELLOWSTONE CO W&S DISTRICT	1644 OLD HARDIN RD, BILLINGS, MT 59101-6557		TO BE ACQUIRED UNDER PROJECT 4199006 (BBP-JOHNSON LANE INTERCH-RR OPASS)							5, 16
6-2	SHANNON & KELLY COSGRIFF	515 ORCHARD AVE, ARROYO GRANDE, CA 93420-4009		TO BE ACQUIRED UNDER PROJECT 4199006 (BBP-JOHNSON LANE INTERCH-RR OPASS)							5
6-11	BNSF RAILWAY COMPANY	2650 LOU MENK DRIVE, FORT WORTH, TX 76131		TO BE ACQUIRED UNDER PROJECT 4199006 (BBP-JOHNSON LANE INTERCH-RR OPASS)							5
7-1	LOCKWOOD LLC	998 US HIGHWAY 93 N, VICTOR, MT 59875-9708		OWNER NOTIFICATION ONLY							3
7-2	R L DUNKER & SONS INC	194 EMERALD HILLS DR, BILLINGS, MT 59101-7229		OWNER NOTIFICATION ONLY							3
7-3	LATIGO DEVELOPMENT LLC	1551 ZIMMERMAN TRL, BILLINGS, MT 59102-7648	1.833 AC						0.003 AC		3
7-4	KIMMET PROPERTIES LLC	2501 SAINT JOHNS AVE, BILLINGS, MT 59102-4642	0.748 AC						0.012 AC		3
7-5	BILLINGS 5 RE LLC	600 S MAIN ST, BUTTE, MT 59701-2534	1.832 AC	** 0.040 AC		0.040 AC		1.792 AC	0.064 AC	(G) 0.076 AC	3, 11
7-6	EAST RIDGE - LOCKWOOD LLC	3925 GRAND AVE, BILLINGS, MT 59102-6275		OWNER NOTIFICATION ONLY							3, 12
7-7	YELLOWSTONE VALLEY ELECTRIC CO-OP, INC.	PO BOX 249, HUNTLEY, MT 59037-0249	1.000 AC	(C) 0.021 AC		0.021 AC		0.979 AC	0.007 AC	(G) 0.072 AC	3, 11
7-8	CENTRAL HOLDINGS LLC	1612 GOLD AVE, BOZEMAN, MT 59715-2488	2.703 AC	0.124 AC		0.124 AC		2.579 AC	0.055 AC	(G) 0.078 AC	3, 4, 11, 12
7-9	BILLINGS 7 RE LLC	600 S MAIN ST, BUTTE, MT 59701-2534	10.157 AC	(D) 0.350 AC		0.350 AC		9.807 AC	0.397 AC		3, 4, 7, 8, 11
7-10	PEEKAMOOSE LLC	10 MOUNT MISERY RD, HUNTINGTON, NY 11743-6609	1.819 AC	(E) 0.148 AC		0.148 AC		1.671 AC	0.071 AC		4, 12, 13
7-11	BILLINGS 4 RE LLC	600 S MAIN ST, BUTTE, MT 59701-2534	23.531 AC	3.595 AC		3.595 AC	19.936 AC		0.130 AC		5, 7, 14, 15, 16
7-12	PAMELA JANE STRINGER, ETAL	1044 FIRTH ST, BILLINGS, MT 59101-7413	0.612 AC	0.334 AC		0.334 AC		0.278 AC			5, 16
7-13	BILLINGS JOHNSON LANE MISC RE LLC	600 S MAIN ST, BUTTE, MT 59701-2534		OWNER NOTIFICATION ONLY							5, 8, 16
7-14	BILLINGS JOHNSON LANE MISC RE LLC	600 S MAIN ST, BUTTE, MT 59701-2534	0.823 AC	0.655 AC		0.655 AC		0.168 AC			5, 16
7-15	DIANE FOREMAN	3637 SPALDING AVE, BILLINGS, MT 59106-1023	1.400 AC						0.057 AC		5, 16
7-16	DELETED										
		MISSOULA, MT 59808									
7-17	CATHERINE DOVE	1156 FIRTH ST TRLR 1, BILLINGS, MT 59101-7462	1.098 AC	1.098 AC		1.098 AC					5
7-18	BIGHORN STORAGE LLC	PO BOX 1316, BILLINGS, MT 59103-1316		OWNER NOTIFICATION ONLY							4, 12, 13
7-19	BILLINGS-LOCKWOOD LODGING INC	PO BOX 15, ABERDEEN, SD 57402-0015	3.448 AC	0.006 AC		0.006 AC		3.442 AC			8, 9, 12, 13
7-20	M2DT HOLDINGS LLC	4800 GRANT CREEK RD, MISSOULA, MT 59808-1454	40.610 AC	(F) 0.336 AC		0.336 AC		40.274 AC	0.056 AC	** 0.024 AC	9, 10, 12, 17
7-21	MARY D BOGAR TRUST	909 GOLF COURSE RD, LAUREL, MT 59044-3621	5.230 AC	0.291 AC		0.291 AC		4.939 AC			10, 17
7-22	PINEVIEW COURT LLC	923 EMERALD HILLS DR, BILLINGS, MT 59101-7221	9.840 AC						0.044 AC	(G) 0.033 AC	11
7-23	LOCKWOOD STRIP MALL GROUP LLC	PO BOX 20043, BILLINGS, MT 59104-0043	3.691 AC	** 0.022 AC		0.022 AC		3.669 AC	0.039 AC	(G) 0.035 AC	11
7-24	FIRST INTERSTATE BANK	PO BOX 30918, BILLINGS, MT 59116-0918	1.854 AC	** 0.129 AC		0.129 AC		1.725 AC	0.100 AC	(G) 0.058 AC	12, 13
7-25	GLACIER BANK	2401 GRAND AVE STE 403, BILLINGS, MT 59102-2674	1.441 AC	** 0.042 AC		0.042 AC	1.399 AC		0.054 AC		4, 12, 13
7-26	2860 OLD HARDIN ROAD LLC	PO BOX 1542, BOZEMAN, MT 59771-1542	2.860 AC	** 0.598 AC		0.598 AC		2.262 AC	0.042 AC	(G) 0.011 AC	12, 13
7-27	M2DT HOLDINGS LLC	4800 GRANT CREEK RD, MISSOULA, MT 59808-1454	2.009 AC	** 0.068 AC		0.068 AC	1.941 AC		0.068 AC		12, 13
7-28	SANDRA L WULFF	516 SCOTT ST, BILLINGS, MT 59101-7366	1.500 AC	** 0.020 AC		0.020 AC		1.480 AC	0.078 AC		12
7-29	DELETED										
7-31	BILLINGS JOHNSON LANE MISC RE LLC	600 S MAIN ST, BUTTE, MT 59701-2534	8.455 AC	1.132 AC		1.132 AC	7.323 AC				9, 16, 17
7-31S1	THE LAMAR COMPANIES, PERMIT #01689	7505 ENTRYWAY DRIVE, BILLINGS, MT 59101		FOR NEGOTIATIONS ONLY							9, 17
7-31S2	THE LAMAR COMPANIES, PERMIT #01688	7505 ENTRYWAY DRIVE, BILLINGS, MT 59101		FOR NEGOTIATIONS ONLY							9, 16
7-32	LOCKWOOD IRRIGATION DISTRICT, C/O CARL PETERS	PO BOX 3292, BILLINGS, MT 59103-3292		FOR NEGOTIATIONS ONLY							11, 12
7-34	JACK L HABENER, ETAL	1044 FIRTH ST, BILLINGS, MT 59101	0.434 AC	0.399 AC		0.399 AC		0.035 AC			5, 16
7-35	CHRIS F & TAMMI VLAHOS	832 GRANITE ESTATES LN, BILLINGS, MT 59101-6888	0.434 AC	0.161 AC		0.161 AC	0.273 AC				5, 16
7-36	SCOTT R GROSSKOPF	216 RED BARN RD, HOBSON, MT 59452-8618	1.780 AC	0.829 AC		0.829 AC	0.503 AC	0.448 AC	0.078 AC	0.018 AC	5, 9, 16
7-37	POPELKA HOLDINGS LLC	PO BOX 50998, BILLINGS, MT 59105-0998	20.625 AC	0.344 AC		0.344 AC	20.281 AC				6, 7, 14
7-38	TRAVIS C RAGGL	2933 BECRAFT LN, BILLINGS, MT 59101-6803	1.000 AC	** 0.001 AC		0.001 AC		0.999 AC	0.015 AC		13
7-39	ERIC & JESSICA MAKI	2932 BECRAFT LN, BILLINGS, MT 59101-6818		OWNER NOTIFICATION ONLY							13
7-40	BENJAMIN P & HALEY MATOUS	2926 BECRAFT LN, BILLINGS, MT 59101-6818		OWNER NOTIFICATION ONLY							13
7-41	DAVID A KNOOP	2914 BECRAFT LN, BILLINGS, MT 59101-6818		OWNER NOTIFICATION ONLY							13
7-42	BERTA I KNISPEL	2906 BECRAFT LN, BILLINGS, MT 59101-6818		OWNER NOTIFICATION ONLY							13

* PARCELS 1 AND 2 ARE EARLY ACQUISITIONS (TOTAL TAKES).

CONSTRUCTION LIMITS

CUT SECTION
TOE OF FILL

TOP OF CUT

MAP REVISED

3-19-21

1-14-22

10-6-22

12-12-22

12-8-23

8-6-24

9-24-24

5-30-25

6-18-25

8-15-25

FHWA/MDT APPROVAL

4-21-15

3

2

1

MONTANA

Department of Transportation

4199007R00WNZ01.dgn

9/17/2025

12:42:17 PM

TSwenson

FOR EXISTING R/W RETRACEMENT, SEE
C.O.S. 3644 & 3675

GRID STATE PLANE COORDINATES

THIS IS A STATE PLANE COORDINATE PROJECT. ALL DIMENSIONS, DISTANCES AND AREAS ON THIS PROJECT ARE GRID, EXCEPT FOR THE EXISTING R/W WIDTH DIMENSION, WHICH IS RECORD.
THE COMBINATION SCALE FACTOR IS 0.99945297

NOTES:

- THE PROPOSED R/W LINE WHERE A SPIRAL CURVE TRANSITION IS USED IS A CHORD RATHER THAN A CONCENTRIC CURVE.
- ALL STATIONS AND OFFSETS FOR R/W BREAKS ARE IN REFERENCE TO THE R/W BASELINE.

STATE	RIGHT OF WAY	SHEET	TOTAL
MONTANA		NO.	SHEETS
		2	17
R/W ID.		NCPD-MT 56(55)	
PROJECT NO.		4199-055-007	

BILLINGS BYPASS
(BBP-JOHNSON LANE INTERCHANGE)

RIGHT-OF-WAY COORDINATE ASCII FILES

FILES LOCATED ON THE CADD SERVER
IN THE RO DIRECTORY, UNDER PROJECT: 4199006

R/W BASELINE COORDS: 4199006R0BASZ01.TXT

R/W BREAK COORDS: 4199006R0BRKZ01.TXT

FILES LOCATED ON THE CADD SERVER
IN THE RO DIRECTORY, UNDER PROJECT: 4199007

R/W BASELINE COORDS: 4199007R0BASZ01A.TXT
4199007R0BASZ01B.TXT
4199007R0BASZ02.TXT
4199007R0BASZ03A.TXT
4199007R0BASZ03B.TXT
4199007R0BASZ04A.TXT
4199007R0BASZ04B.TXT
4199007R0BASZ05.TXT

R/W BREAK COORDS: 4199007R0BRKZ01.TXT
4199007R0BRKZ02.TXT
4199007R0BRKZ03A.TXT
4199007R0BRKZ03B.TXT
4199007R0BRKZ04A.TXT
4199007R0BRKZ04B.TXT
4199007R0BRKZ05.TXT

** TO BE ACQUIRED IN THE NAME OF
YELLOWSTONE COUNTY.

(A) 5.574 AC TO BE ACQUIRED IN THE NAME
OF STATE OF MONTANA FOR ROADWAY.

(B) NOT USED

(C) 0.013 AC TO BE ACQUIRED IN THE
NAME OF STATE OF MONTANA.

0.008 AC TO BE ACQUIRED IN THE
NAME OF YELLOWSTONE COUNTY.

(D) 0.132 AC TO BE ACQUIRED IN THE
NAME OF STATE OF MONTANA.

0.218 AC TO BE ACQUIRED IN THE
NAME OF YELLOWSTONE COUNTY.

(E) 0.084 AC TO BE ACQUIRED IN THE
NAME OF STATE OF MONTANA.

0.080 AC TO BE ACQUIRED IN THE
NAME OF YELLOWSTONE COUNTY.

(F) 0.307 AC TO BE ACQUIRED IN THE
NAME OF STATE OF MONTANA.

0.029 AC TO BE ACQUIRED IN THE
NAME OF YELLOWSTONE COUNTY.

(G) TO BE ACQUIRED IN THE NAME OF
PARCEL 7-32 FOR IRRIGATION PURPOSES.

MONTANA DEPARTMENT OF TRANSPORTATION
RIGHT OF WAY PLAN
YELLOWSTONE COUNTY

ROAD APPROACHES					
PARCEL SERVED		FARM FIELD	PRIVATE	PUBLIC	
		(1),(2)	(2)	SIDE	STATION
		SIDE	STATION		
7-12				RT	34+11
				LT	34+11
7-15	LT		36+05		

STATE	RIGHT OF WAY	SHEET	TOTAL
MONTANA		NO.	SHEETS
		5	17
R/W ID.		NCPD-MT 56(55)	
PROJECT NO.		4199-055-007	

JOHNSON LANE

SE⁴ NW⁴
SEC. 19

COS 1069
TRACT 2

STATION 38+35.00
END CONNECTION TO PTW

SW⁴ NE⁴
SEC. 19

CONSTRUCTION LIMITS		MAP REVISED <u>10-6-22</u> <u>12-12-22</u> <u>12-8-23</u> <u>8-6-24</u> <u>9-24-24</u> <u>5-30-25</u> <u>9-17-25</u>	
CUT SECTION	TOP OF CUT _____		
TOE OF FILL	_____ _____		
		FHWA/MDT APPROVAL <u>4-21-15</u>	
3		4199007ROPLNZ01.DGN	
2		9/17/2025	
1		12:42:27 PM TSwenson	

NOTES:

1. THE PROPOSED R/W LINE WHERE A SPIRAL CURVE TRANSITION IS USED IS A CHORD RATHER THAN A CONCENTRIC CURVE.
2. ALL STATIONS AND OFFSETS FOR R/W BREAKS ARE IN REFERENCE TO THE R/W BASELINE.

FOR EXISTING R/W RETRACEMENT, SEE
C.O.S. 3644 & 3675

GRID STATE PLANE COORDINATES


THIS IS A STATE PLANE COORDINATE PROJECT. ALL
DIMENSIONS, DISTANCES AND AREAS ON THIS PROJECT
ARE GRID, EXCEPT FOR THE EXISTING R/W WIDTH
DIMENSION, WHICH IS RECORD.
THE COMBINATION SCALE FACTOR IS 0.99945297

MONTANA DEPARTMENT OF TRANSPORTATION

RIGHT OF WAY PLAN

YELLOWSTONE COUNTY

SCALE 1"=50'

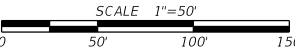

STATE	RIGHT OF WAY	SHEET NO.	TOTAL SHEETS
MONTANA		6	17
R/W ID.	NCPD-MT 56(55)		
PROJECT NO.	4199-055-007		


BILLINGS BYPASS
(BBP-JOHNSON LANE INTERCHANGE)

INTERSTATE 90

U.S. GOVT.
LOT 1
SEC. 30

POT 1074+42.29 IS S 1°17'25" E
1,270.46' FROM THE NW CORNER
OF SECTION 30. (FND ALUM MON)

SEE SHEET NO. 2 FOR OWNERSHIP NAMES, ADDRESSES, AREAS, ETC.

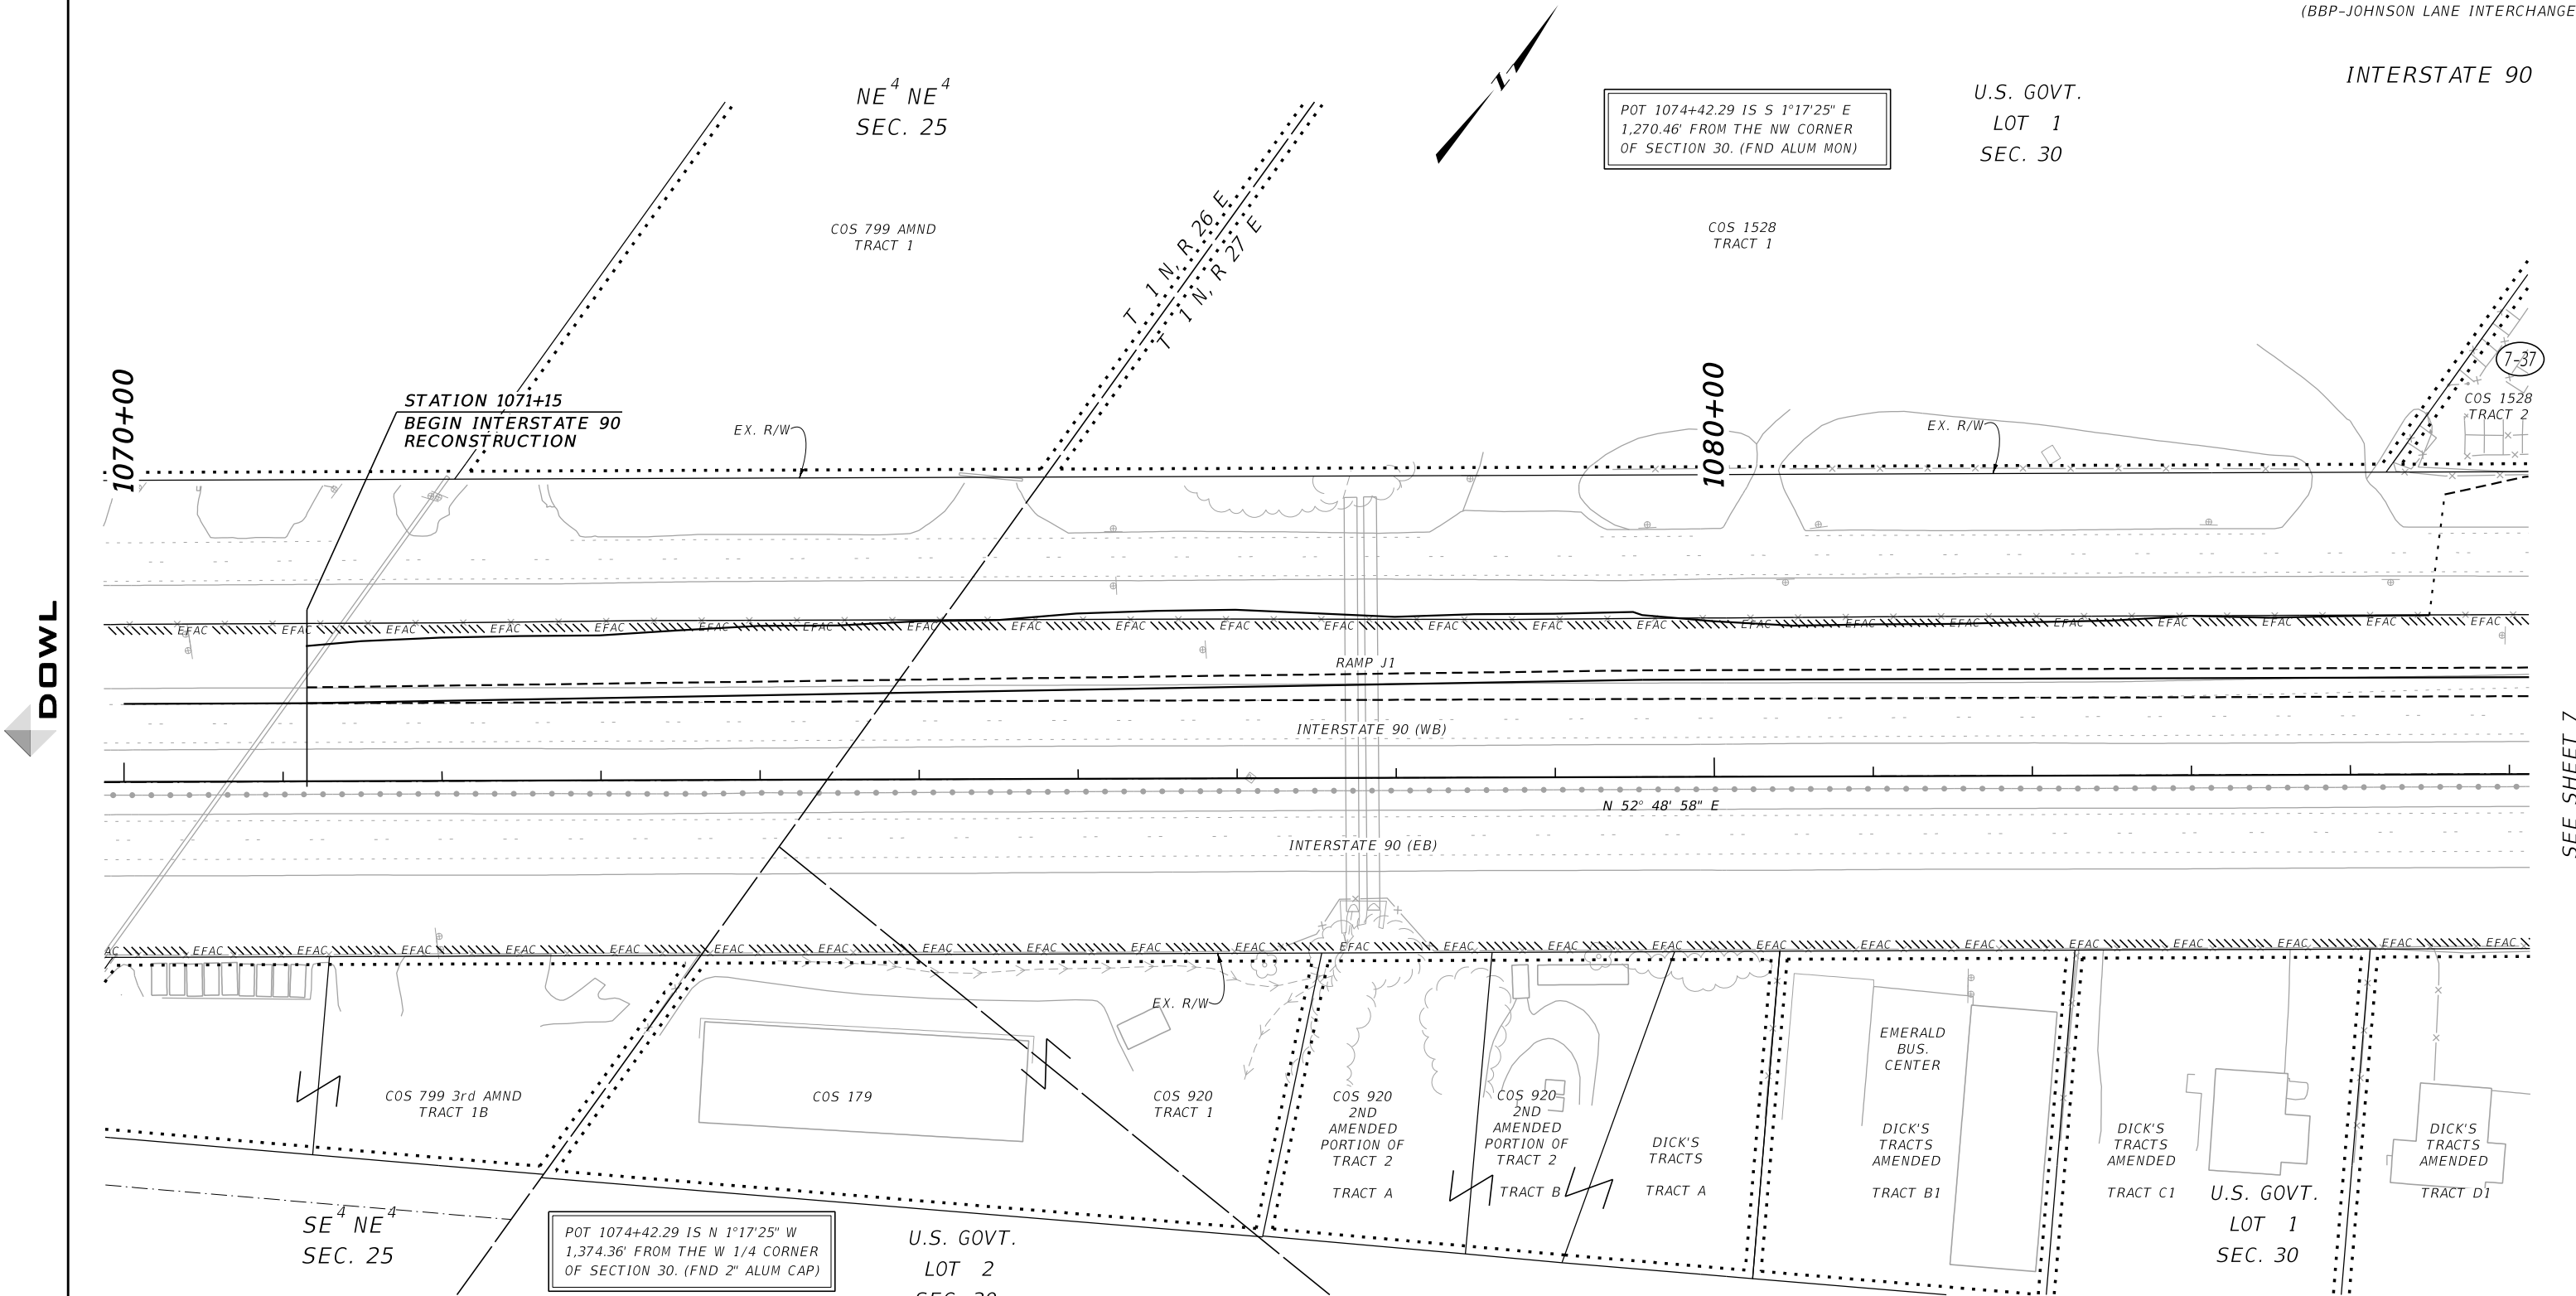

CONSTRUCTION LIMITS	MAP REVISED 3-19-21 10-6-22 12-12-22
CUT SECTION	TOP OF CUT
TOE OF FILL	
FHWA/MDT APPROVAL	4-21-15
4199007RoPLNZ10.dgn	
9/17/2025	
12:42:29 PM	TSwenson

FOR EXISTING R/W RETRACEMENT, SEE
C.O.S. 3644 & 3675

GRID STATE PLANE COORDINATES

THIS IS A STATE PLANE COORDINATE PROJECT. ALL
DIMENSIONS, DISTANCES AND AREAS ON THIS PROJECT
ARE GRID, EXCEPT FOR THE EXISTING R/W WIDTH
DIMENSION, WHICH IS RECORD.
THE COMBINATION SCALE FACTOR IS 0.99945297

- NOTES:
1. THE PROPOSED R/W LINE WHERE A SPIRAL
CURVE TRANSITION IS USED IS A CHORD
RATHER THAN A CONCENTRIC CURVE.
 2. ALL STATIONS AND OFFSETS FOR R/W BREAKS
ARE IN REFERENCE TO THE R/W BASELINE.

MONTANA DEPARTMENT OF TRANSPORTATION
RIGHT OF WAY PLAN
YELLOWSTONE COUNTY


SCALE 1"=50'

50' 100' 150'

STATE	RIGHT OF WAY	SHEET	TOTAL
		NO.	SHEETS
MONTANA		7	17
R/W ID.		NCPD-MT 56(55)	
PROJECT NO.		4199-055-007	

BILLINGS BYPASS
(BBP-JOHNSON LANE INTERCHANGE)

SEE SHEET NO. 2 FOR OWNERSHIP NAMES, ADDRESSES, AREAS, ETC.

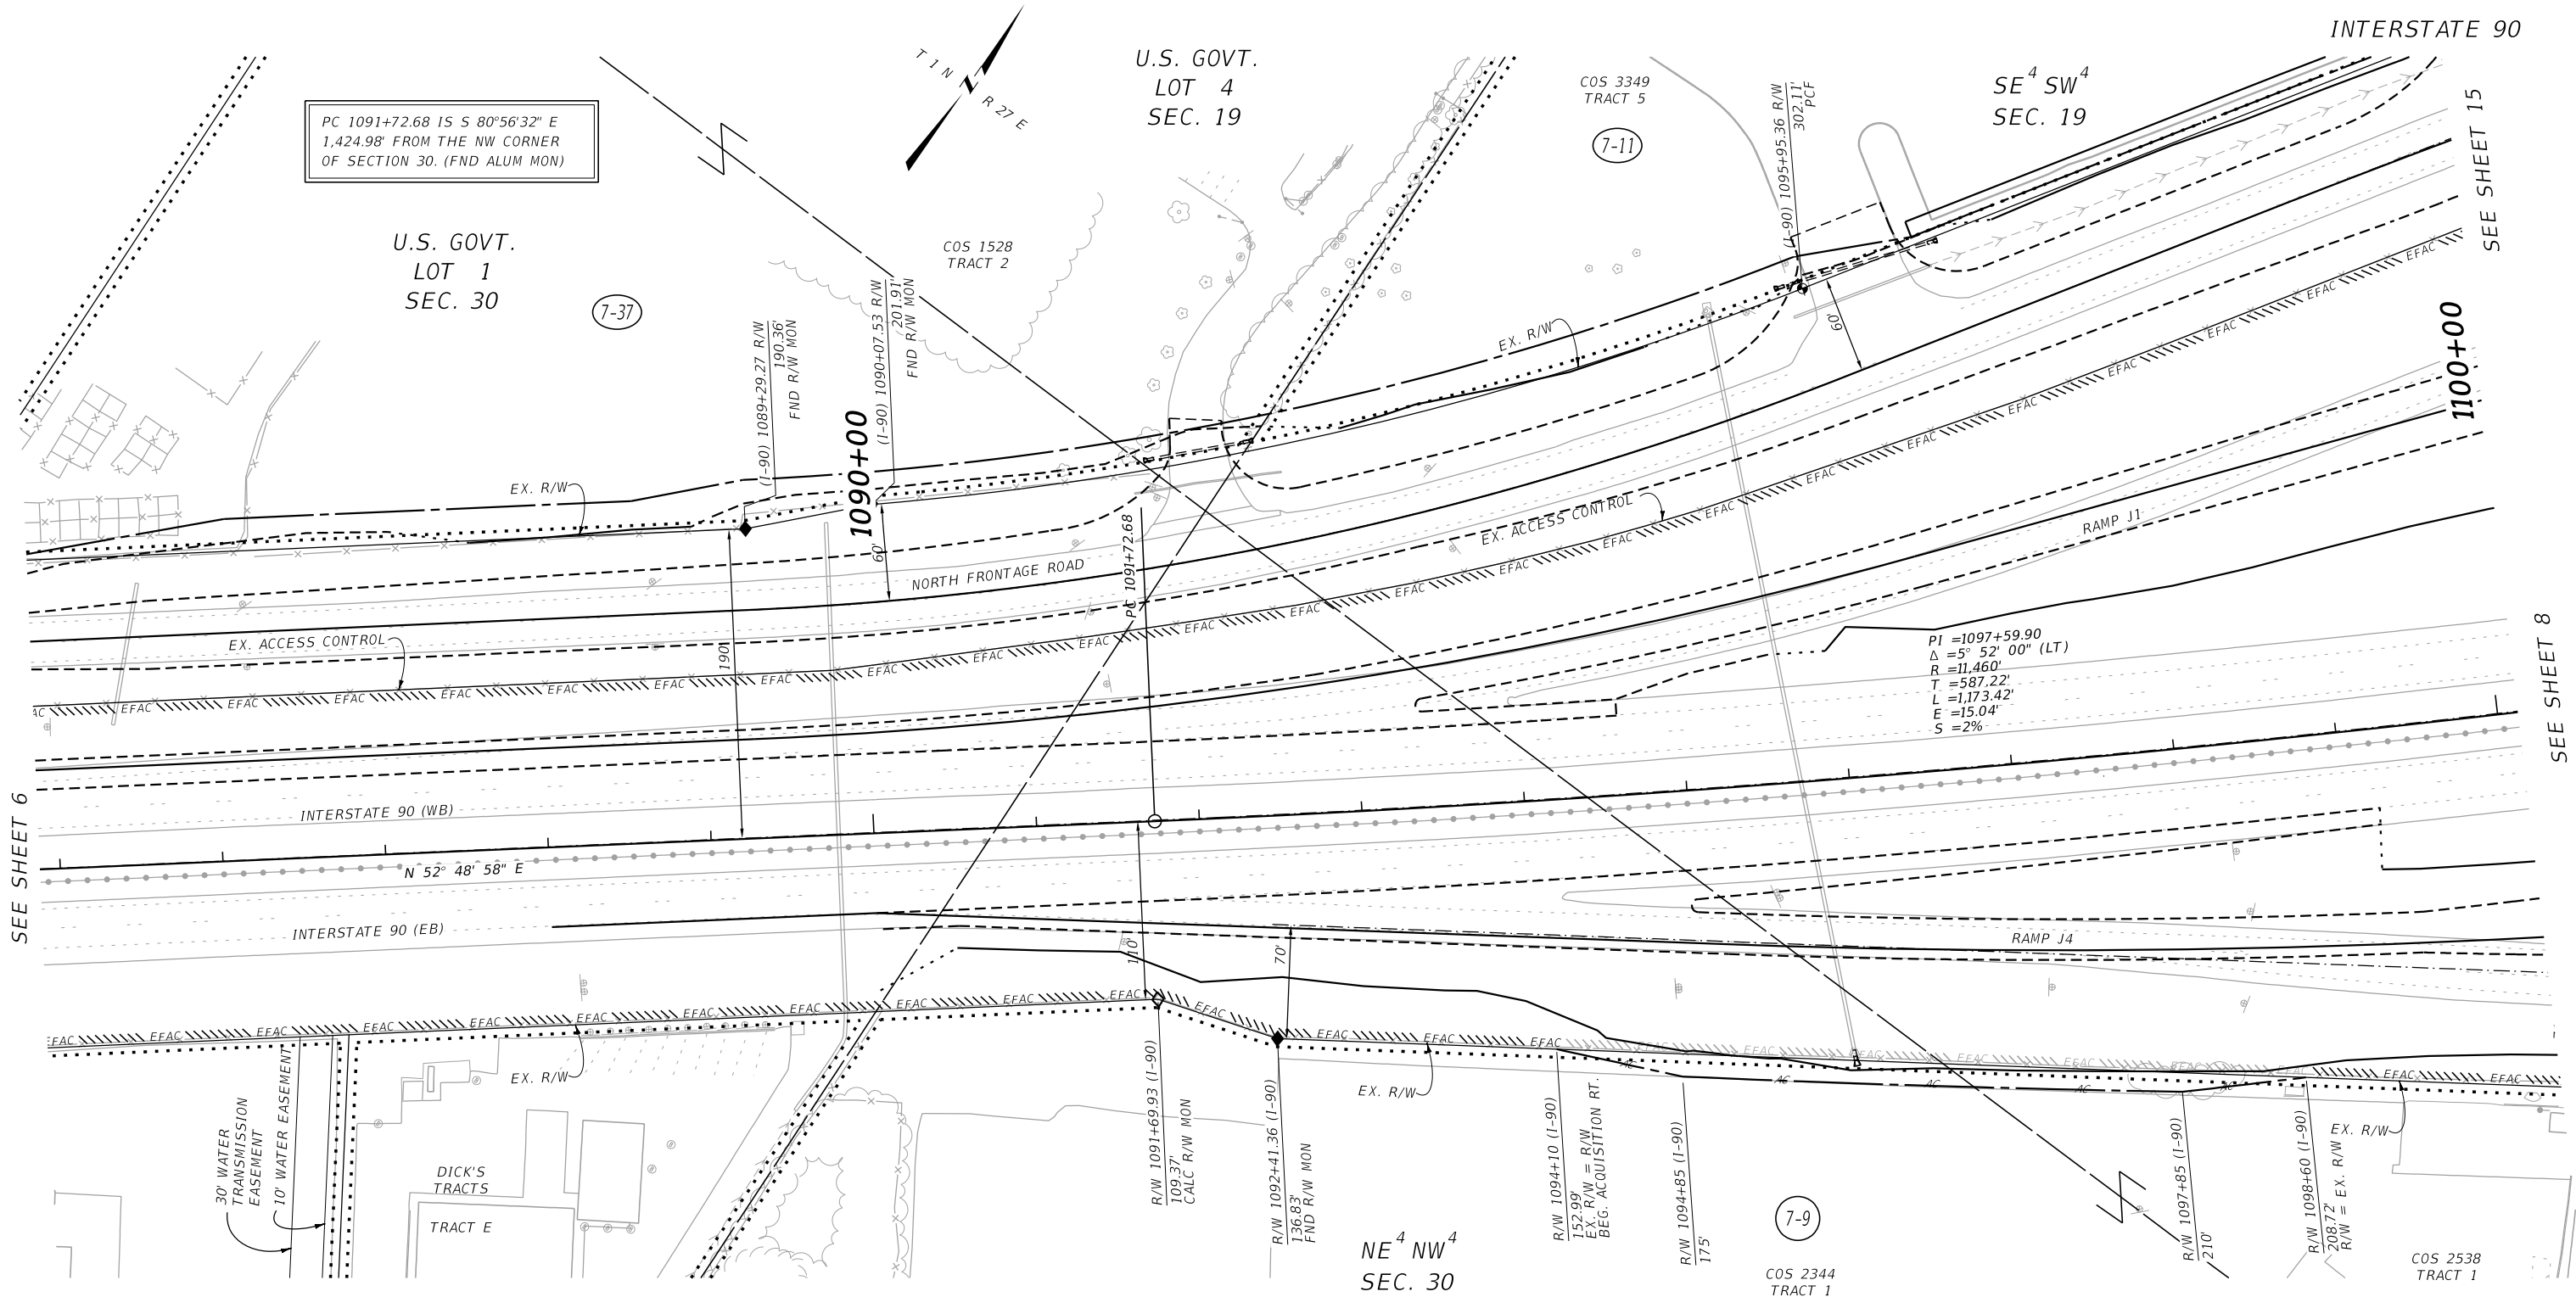

CONSTRUCTION LIMITS		MAP REVISED	3-19-21	10-6-22	12-12-22
CUT SECTION		9-24-24			
TOE OF FILL					
FHWA/MDT APPROVAL		4-21-15			
3		4199007RoPLN210.dgn			
2		9/17/2025			
1		12:42:30 PM TSwenson			

- NOTES:
1. THE PROPOSED R/W LINE WHERE A SPIRAL CURVE TRANSITION IS USED IS A CHORD RATHER THAN A CONCENTRIC CURVE.
 2. ALL STATIONS AND OFFSETS FOR R/W BREAKS ARE IN REFERENCE TO THE R/W BASELINE.

FOR EXISTING R/W RETRACEMENT, SEE
C.O.S. 3644 & 3675

GRID STATE PLANE COORDINATES

THIS IS A STATE PLANE COORDINATE PROJECT. ALL DIMENSIONS, DISTANCES AND AREAS ON THIS PROJECT ARE GRID, EXCEPT FOR THE EXISTING R/W WIDTH DIMENSION, WHICH IS RECORD. THE COMBINATION SCALE FACTOR IS 0.99945297

MONTANA DEPARTMENT OF TRANSPORTATION

RIGHT OF WAY PLAN

YELLOWSTONE COUNTY

SCALE 1"=50'

0 50' 100' 150'

STATE	RIGHT OF WAY	SHEET	TOTAL
MONTANA		NO.	SHEETS
		8	17
R/W ID.		NCPD-MT 56(55)	
PROJECT NO.		4199-055-007	

BILLINGS BYPASS
(BBP-JOHNSON LANE INTERCHANGE)

SEE SHEET NO. 2 FOR OWNERSHIP NAMES, ADDRESSES, AREAS, ETC.

POC 1100+00.00 IS S 13°29'31" W
2,312.01' FROM THE CENTER
OF SECTION 19. (FND 2" BRASS CAP)

PI =1100+20.81
Δ =3° 39' 40" (RT.)
R =7,000'
T =223.72'
L =447.29'
E =3.57'
S =N.C.

SEE SHEET 15

SEE SHEET 15

SEE SHEET 7

SEE SHEET 9

SEE SHEET 4

FOR EXISTING R/W RETRACEMENT, SEE
C.O.S. 3644 & 3675

GRID STATE PLANE COORDINATES

THIS IS A STATE PLANE COORDINATE PROJECT. ALL
DIMENSIONS, DISTANCES AND AREAS ON THIS PROJECT
ARE GRID, EXCEPT FOR THE EXISTING R/W WIDTH
DIMENSION, WHICH IS RECORD.
THE COMBINATION SCALE FACTOR IS 0.99945297

NOTES:

1. THE PROPOSED R/W LINE WHERE A SPIRAL
CURVE TRANSITION IS USED IS A CHORD
RATHER THAN A CONCENTRIC CURVE.
2. ALL STATIONS AND OFFSETS FOR R/W BREAKS
ARE IN REFERENCE TO THE R/W BASELINE.

CONSTRUCTION LIMITS		MAP REVISED 3-19-21 10-6-22 12-12-22
CUT SECTION	TOP OF CUT	
	TOE OF FILL	
FHWA/MDT APPROVAL		4-21-15
3 2 1	MONTANA Department of Transportation	4199007RoPLNZ10.dgn
		9/17/2025
		12:42:32 PM TSwenson

MONTANA DEPARTMENT OF TRANSPORTATION	
RIGHT OF WAY PLAN	
YELLOWSTONE COUNTY	
SCALE 1"=50'	
0 50' 100' 150'	

STATE	RIGHT OF WAY	SHEET	TOTAL
		NO.	SHEETS
MONTANA		10	17
R/W ID.		NCPD-MT 56(55)	
PROJECT NO.		4199-055-007	

BILLINGS BYPASS
(BBP-JOHNSON LANE INTERCHANGE)

INTERSTATE 90

SEE SHEET NO. 2 FOR OWNERSHIP NAMES, ADDRESSES, AREAS, ETC.

POT 1131+91.89 IS S 87°40'07" E
1,798.08' FROM THE CENTER
OF SECTION 19. (FND 2" BRASS CAP)

GREAT PLAINS SUB
2ND FILING
BLK 2
LOT 1

SE⁴ NE⁴
SEC. 19

GREAT PLAINS SUB
2ND FILING
AMENDED BLK 1

SE⁴ NE⁴
SEC. 19

LOT 1A

GREAT PLAINS SUB
2ND FILING
AMENDED
BLK 2

LOT 4

1130+00

1140+00

NORTH FRONTAGE ROAD

INTERSTATE 90 (WB)

N 46° 56' 58" E

INTERSTATE 90 (EB)

RAMP J3

STATION 1144+65
END INTERSTATE 90
RECONSTRUCTION

AMENDED PLAT OF COLE ACREAGE
TRACTS LOTS 5 & 6,
JOHNSTON SUB, 1ST FILING, LOTS 5-8,
UNPLATTED LAND in E/2 NWSW AND
NESE of SEC 19

LOT 6-A

NE⁴ SE⁴
SEC. 19

AMENDED PLAT OF COLE ACREAGE
TRACTS LOTS 5 & 6,
JOHNSTON SUB, 1ST FILING, LOTS 5-8,
UNPLATTED LAND in E/2 NWSW AND
NESE of SEC 19

LOT 6-B

POT 1131+91.89 IS N 87°40'07" W
847.11' FROM THE E 1/4 CORNER
OF SECTION 19. (FND ALUM MON)

COS 1015
AMENDED
TRACT 1

SW⁴ NW⁴
SEC. 20

FOR EXISTING R/W RETRACEMENT, SEE
C.O.S. 3644 & 3675

GRID STATE PLANE COORDINATES

THIS IS A STATE PLANE COORDINATE PROJECT. ALL
DIMENSIONS, DISTANCES AND AREAS ON THIS PROJECT
ARE GRID, EXCEPT FOR THE EXISTING R/W WIDTH
DIMENSION, WHICH IS RECORD.
THE COMBINATION SCALE FACTOR IS 0.99945297

NOTES:

- THE PROPOSED R/W LINE WHERE A SPIRAL
CURVE TRANSITION IS USED IS A CHORD
RATHER THAN A CONCENTRIC CURVE.
- ALL STATIONS AND OFFSETS FOR R/W BREAKS
ARE IN REFERENCE TO THE R/W BASELINE.

CONSTRUCTION LIMITS		MAP REVISED 10-6-22 12-12-22 12-8-23		
CUT SECTION	TOP OF CUT			
	TOE OF FILL			
FHWA/MDT APPROVAL		4-21-15		
3		4199007RoPLNZ08.dgn		
2		9/17/2025		
1		12:42:35 PM TSwenson		

MONTANA DEPARTMENT OF TRANSPORTATION

RIGHT OF WAY PLAN

YELLOWSTONE COUNTY

SCALE 1"=50'

STATE	RIGHT OF WAY	SHEET NO.	TOTAL SHEETS
MONTANA		12	17
R/W ID.	NCPD-MT 56(55)		
PROJECT NO.	4199-055-007		

BILLINGS BYPASS
(BBP-JOHNSON LANE INTERCHANGE)

OLD HARDIN ROAD


AMENDED PLAT OF COLE ACREAGE TRACTS LOTS 5 & 6, JOHNSTON SUB, 1ST FILING, LOTS 5-8, UNPLATTED LAND in E/2 NWSW AND NESE of SEC 19

STATION 17+50
END OLD HARDIN ROAD RECONSTRUCTION

SE⁴ SE⁴
SEC. 19

MONTANA DEPARTMENT OF TRANSPORTATION
RIGHT OF WAY PLAN
YELLOWSTONE COUNTY
SCALE 1"=50'
0 50' 100' 150'

SEE SHEET NO. 2 FOR OWNERSHIP NAMES, ADDRESSES, AREAS, ETC.

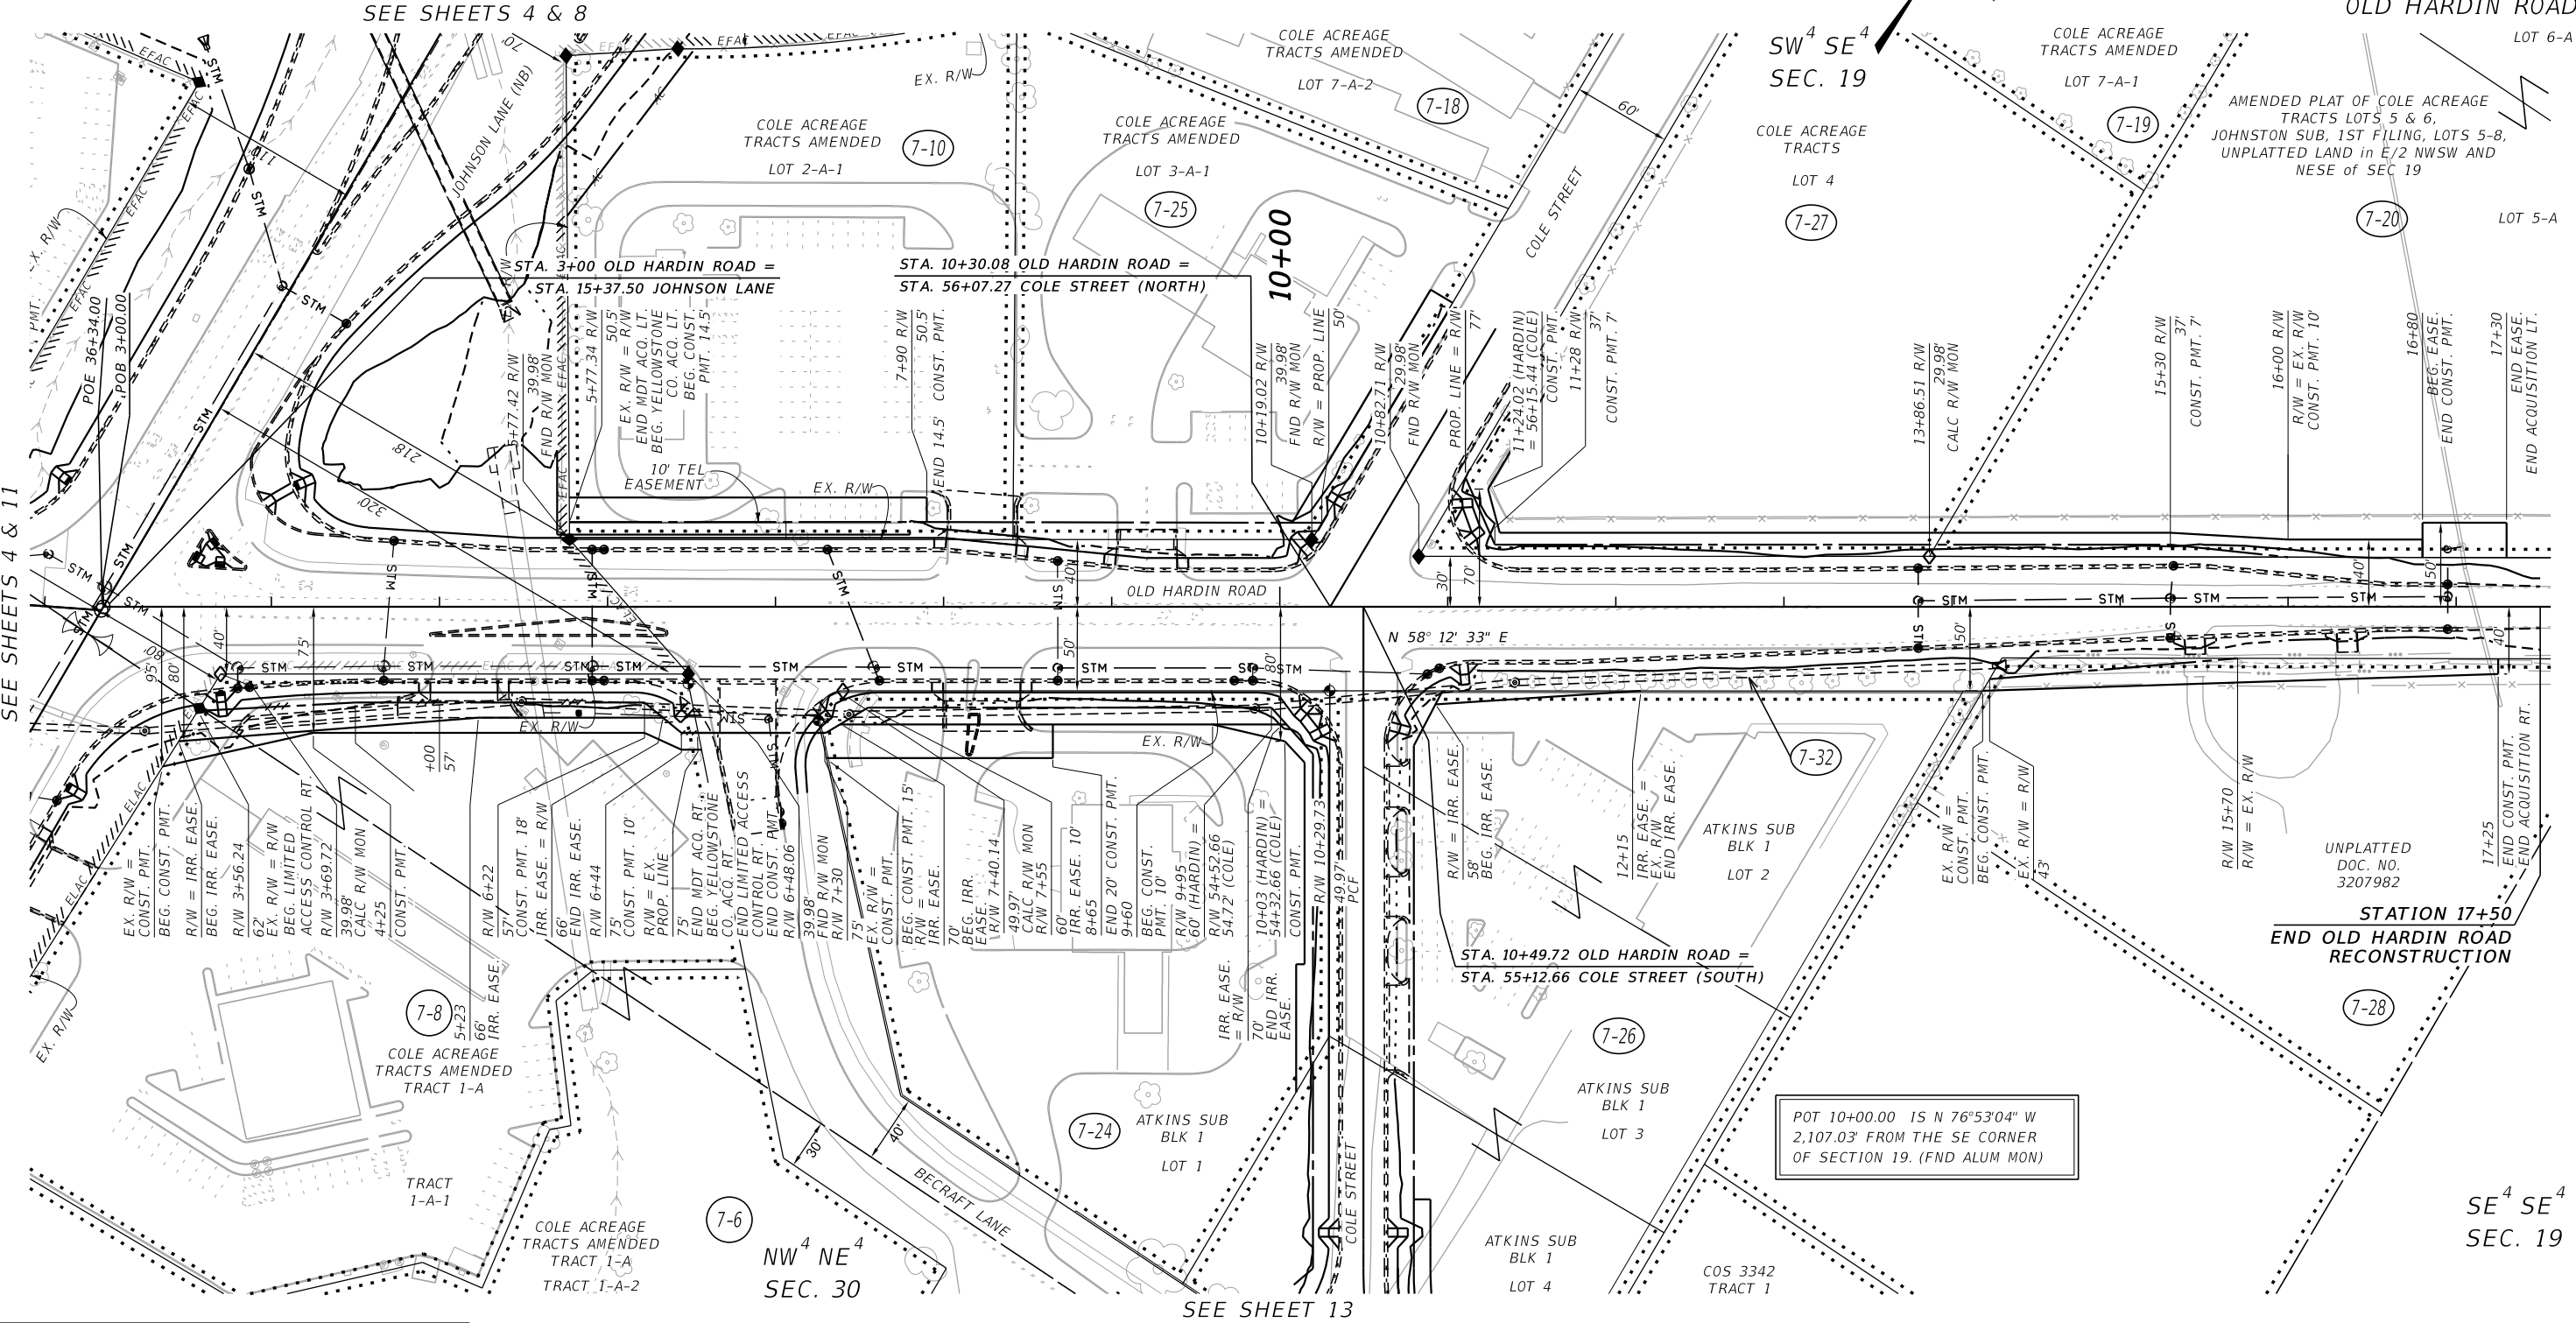

CONSTRUCTION LIMITS	MAP REVISED 3-19-21 10-6-22 12-12-22
CUT SECTION	12-8-23 8-6-24 9-24-24 5-30-25
TOE OF FILL	6-18-25 8-15-25
FHWA/MDT APPROVAL 4-21-15	
4199007RoPLNZ11.dgn	
9/17/2025	
12:42:41 PM TSwenson	

MONTANA
Department of Transportation

- NOTES:
1. THE PROPOSED R/W LINE WHERE A SPIRAL CURVE TRANSITION IS USED IS A CHORD RATHER THAN A CONCENTRIC CURVE.
 2. ALL STATIONS AND OFFSETS FOR R/W BREAKS ARE IN REFERENCE TO THE R/W BASELINE.

FOR EXISTING R/W RETRACEMENT, SEE C.O.S. 3644 & 3675

GRID STATE PLANE COORDINATES


THIS IS A STATE PLANE COORDINATE PROJECT. ALL DIMENSIONS, DISTANCES AND AREAS ON THIS PROJECT ARE GRID, EXCEPT FOR THE EXISTING R/W WIDTH DIMENSION, WHICH IS RECORD.

THE COMBINATION SCALE FACTOR IS 0.99945297

STATE	RIGHT OF WAY	SHEET NO.	TOTAL SHEETS
MONTANA		13	17
R/W ID.	NCPD-MT 56(55)		
PROJECT NO.	4199-055-007		

BILLINGS BYPASS
(BBP-JOHNSON LANE INTERCHANGE)

SEE SHEET NO. 2 FOR OWNERSHIP NAMES, ADDRESSES, AREAS, ETC.

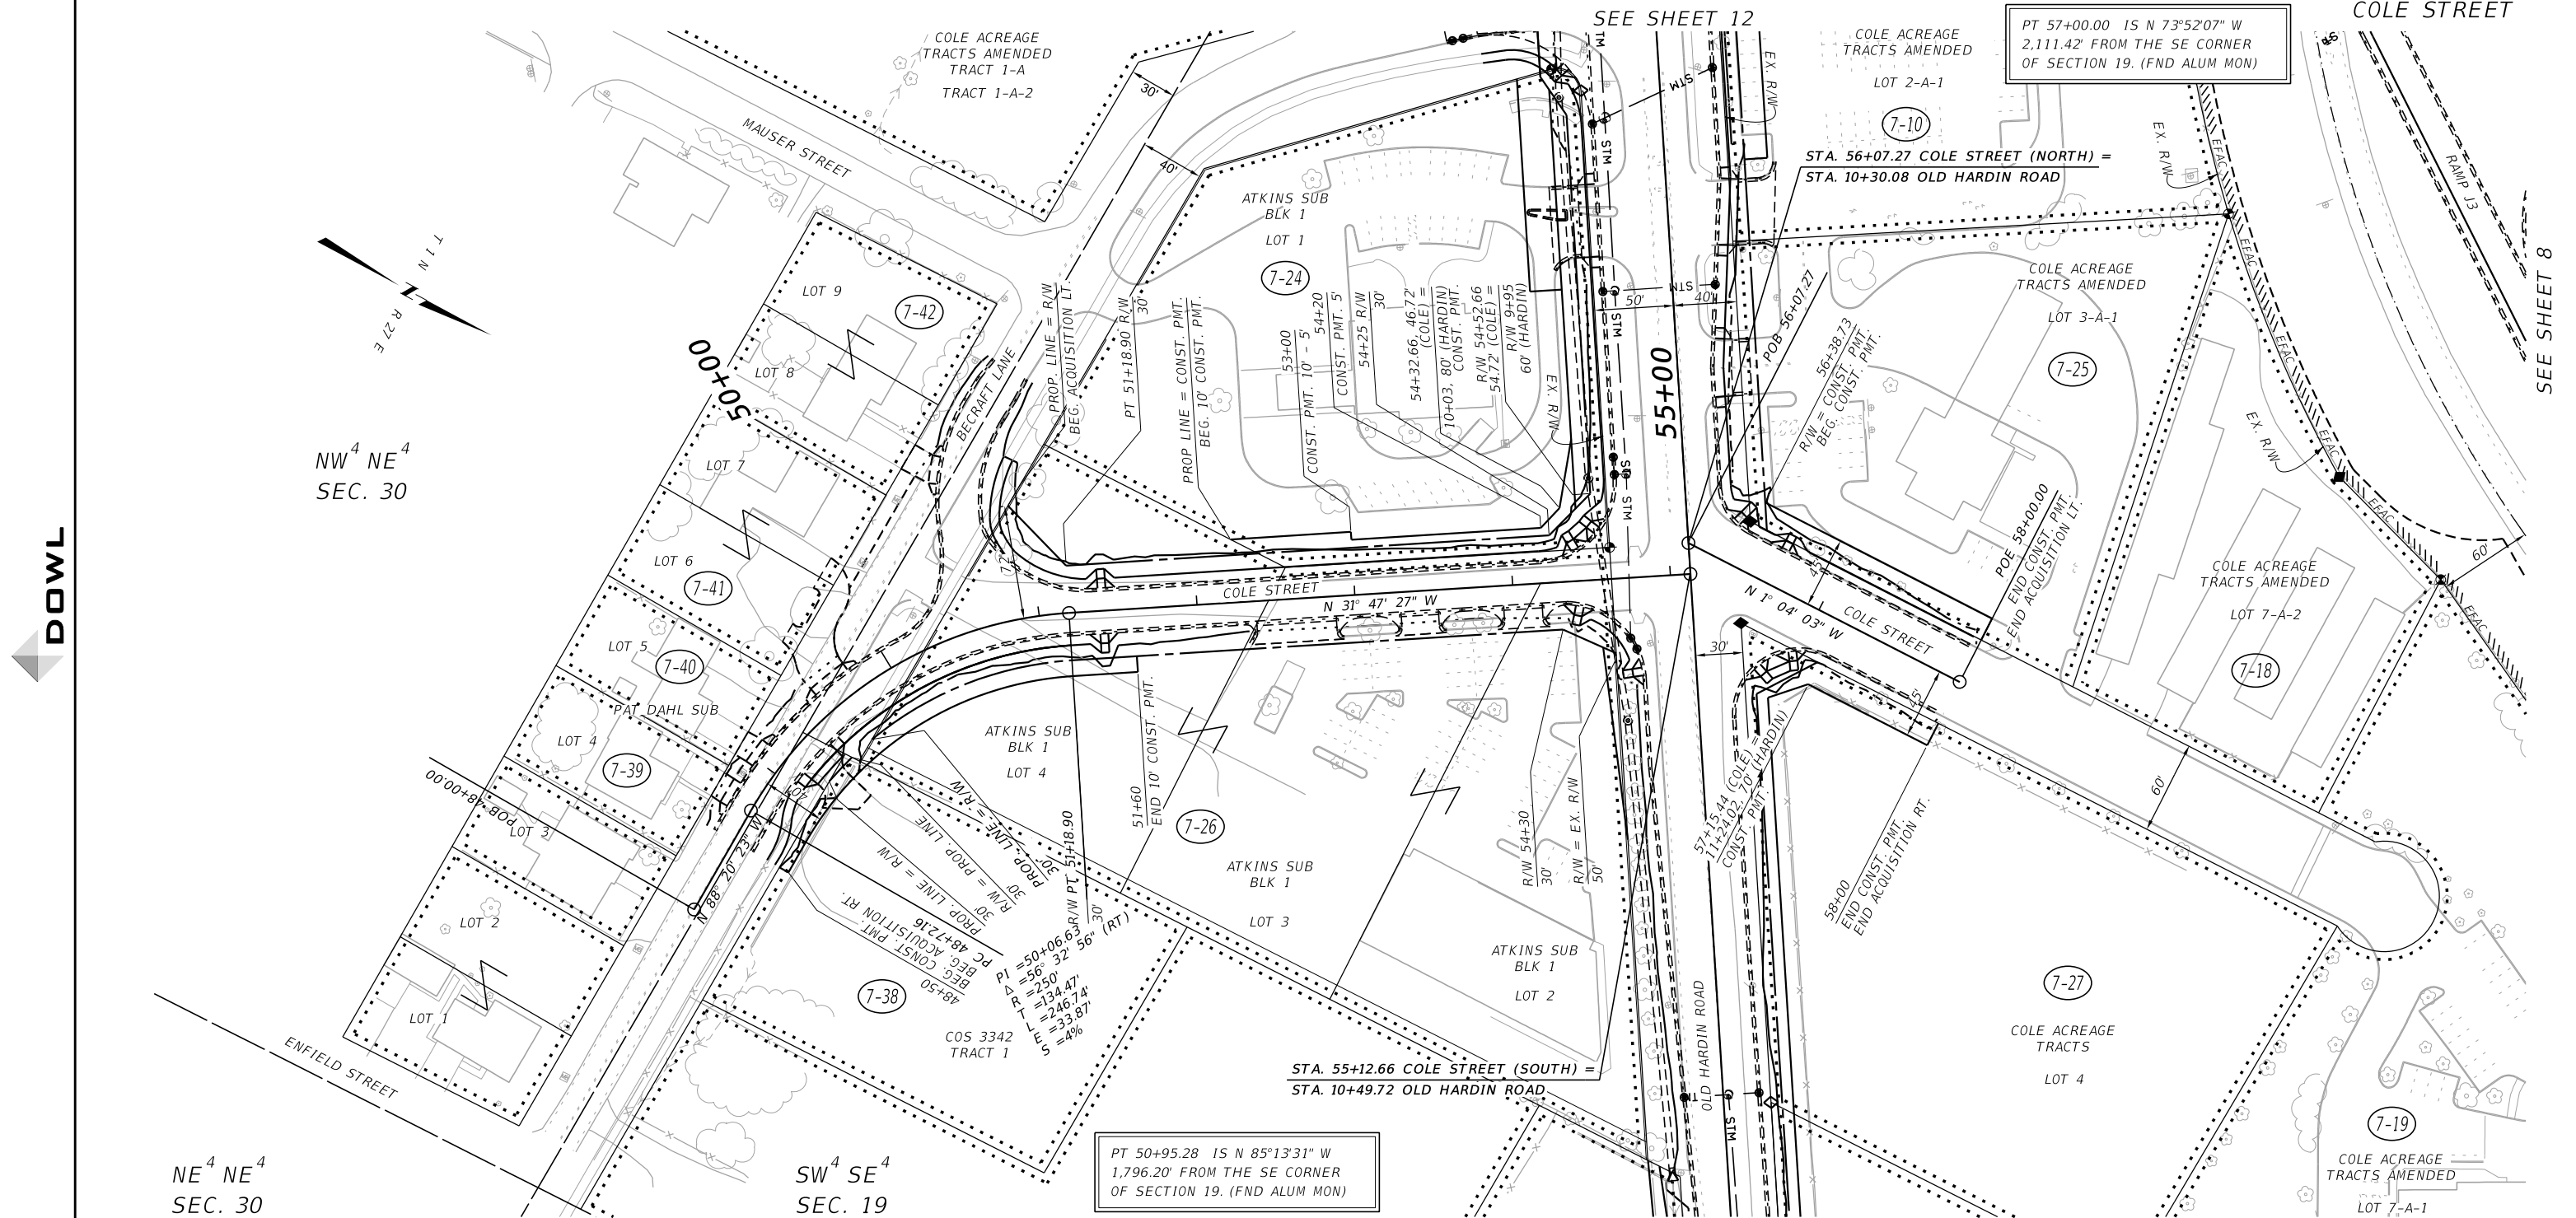

NW⁴ NE⁴
SEC. 30

SW⁴ SE⁴
SEC. 19

PT 50+95.28 IS N 85°13'31" W
1,796.20' FROM THE SE CORNER
OF SECTION 19. (FND ALUM MON)

PT 57+00.00 IS N 73°52'07" W
2,111.42' FROM THE SE CORNER
OF SECTION 19. (FND ALUM MON)

CONSTRUCTION LIMITS

CUT SECTION

TOE OF FILL

MAP REVISED

3-19-21

10-6-22

12-12-22

12-8-23

8-6-24

5-30-25

8-15-25

FHWA/MDT APPROVAL

4-21-15

3

2

1

MONTANA

Department of Transportation

4199007RoPLN212.dgn

9/17/2025

12:42:43 PM

TSwenson

- NOTES:
- THE PROPOSED R/W LINE WHERE A SPIRAL CURVE TRANSITION IS USED IS A CHORD RATHER THAN A CONCENTRIC CURVE.
 - ALL STATIONS AND OFFSETS FOR R/W BREAKS ARE IN REFERENCE TO THE R/W BASELINE.

FOR EXISTING R/W RETRACEMENT, SEE
C.O.S. 3644 & 3675

GRID STATE PLANE COORDINATES

THIS IS A STATE PLANE COORDINATE PROJECT. ALL DIMENSIONS, DISTANCES AND AREAS ON THIS PROJECT ARE GRID, EXCEPT FOR THE EXISTING R/W WIDTH DIMENSION, WHICH IS RECORD.

THE COMBINATION SCALE FACTOR IS 0.99945297

MONTANA DEPARTMENT OF TRANSPORTATION

RIGHT OF WAY PLAN

YELLOWSTONE COUNTY

SCALE 1"=50'

0 50' 100' 150'

STATE	RIGHT OF WAY	SHEET NO.	TOTAL SHEETS
MONTANA		14	17
R/W ID.	NCPD-MT 56(55)		
PROJECT NO.	4199-055-007		

BILLINGS BYPASS
(BBP-JOHNSON LANE INTERCHANGE)

SEE SHEET NO. 2 FOR OWNERSHIP NAMES, ADDRESSES, AREAS, ETC.

POC 1090+79.49 IS S 87°07'20" E
1,328.20' FROM THE SW CORNER
OF SECTION 19. (FND ALUM MON)

POC 1091+33.73 IS S 87°50'29" E
1,364.40' FROM THE SW CORNER
OF SECTION 19. (FND ALUM MON)

U.S. GOVT.
LOT 1
SEC. 30

U.S. GOVT.
LOT 4
SEC. 19

COS 1528
TRACT 1

COS 1528
TRACT 2


COS 3349
TRACT 5

PI = 1091+67.23
Δ = 18° 57' 36" (LT.)
R = 2,083'
T = 347.83'
L = 689.29'
E = 28.84'
S = 5%

1080+00

1090+00

DOWL

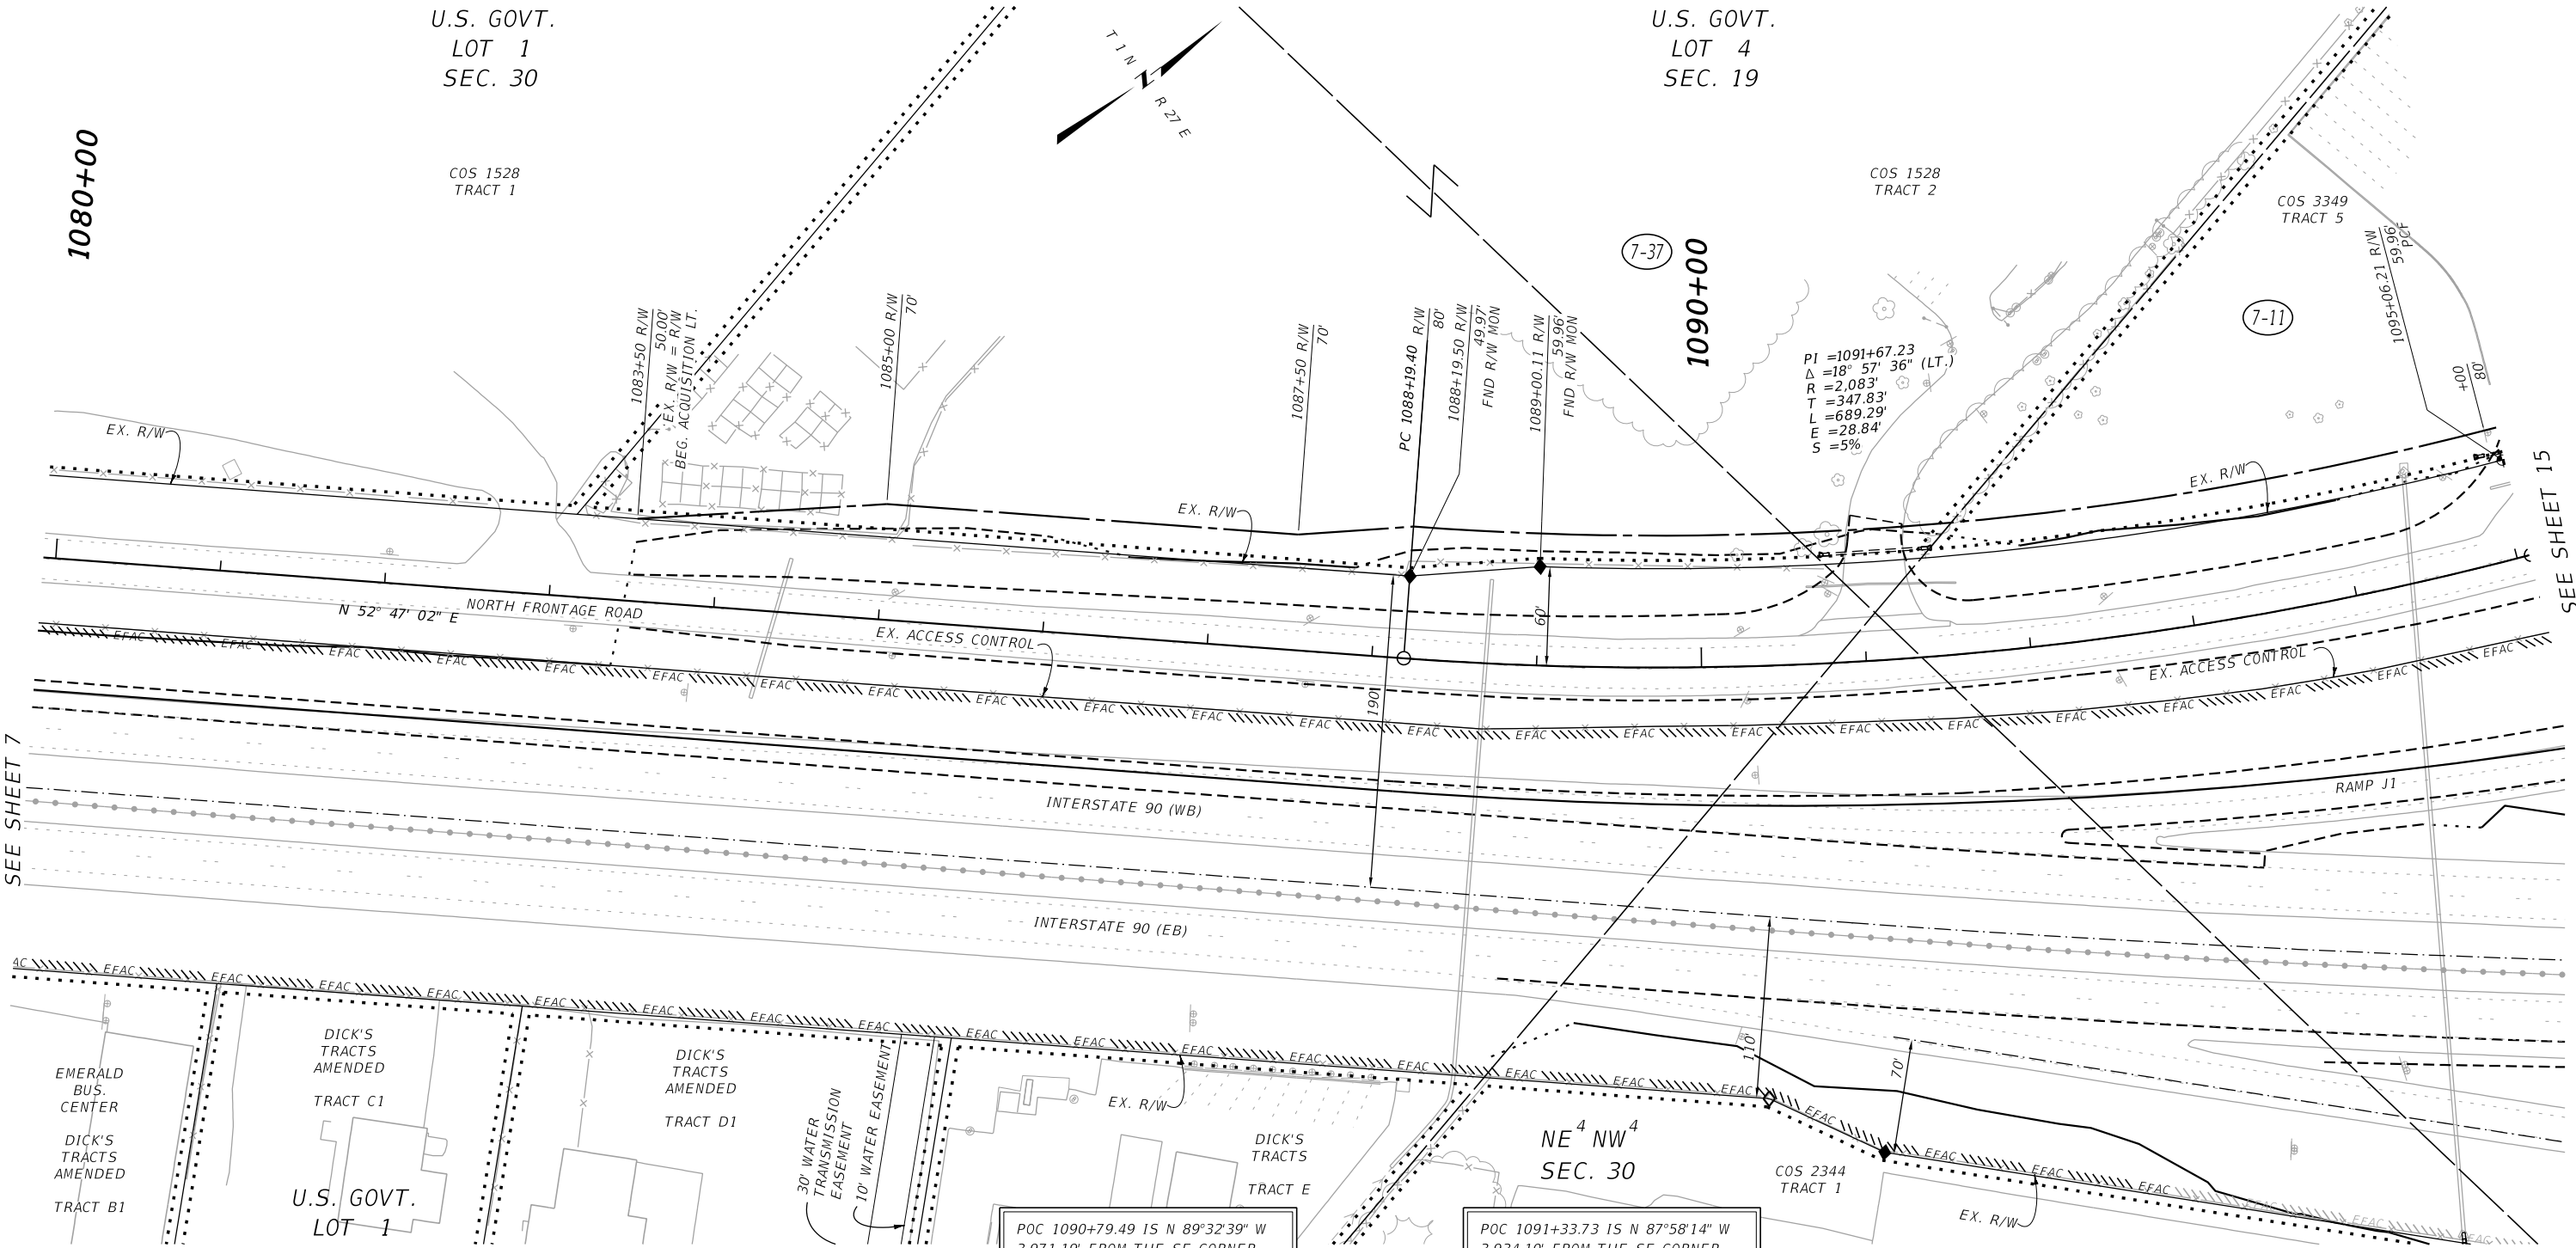

FOR EXISTING R/W RETRACEMENT, SEE
C.O.S. 3644 & 3675

GRID STATE PLANE COORDINATES

THIS IS A STATE PLANE COORDINATE PROJECT. ALL
DIMENSIONS, DISTANCES AND AREAS ON THIS PROJECT
ARE GRID, EXCEPT FOR THE EXISTING R/W WIDTH
DIMENSION, WHICH IS RECORD.
THE COMBINATION SCALE FACTOR IS 0.99945297

NOTES:

1. THE PROPOSED R/W LINE WHERE A SPIRAL
CURVE TRANSITION IS USED IS A CHORD
RATHER THAN A CONCENTRIC CURVE.
2. ALL STATIONS AND OFFSETS FOR R/W BREAKS
ARE IN REFERENCE TO THE R/W BASELINE.

CONSTRUCTION LIMITS	MAP REVISED 3-19-21 10-6-22 12-12-22
CUT SECTION	TOP OF CUT
TOE OF FILL	
FHWA/MDT APPROVAL	4-21-15
4199007RoPLNZ13.dgn	
9/17/2025	
12:42:46 PM	TSwenson

MONTANA DEPARTMENT OF TRANSPORTATION
RIGHT OF WAY PLAN
YELLOWSTONE COUNTY

SCALE 1"=50'

0 50' 100' 150'

STATE	RIGHT OF WAY	SHEET	TOTAL
		NO.	SHEETS
MONTANA		16	17
R/W ID.		NCPD-MT 56(55)	
PROJECT NO.		4199-055-007	

BILLINGS BYPASS
(BBP-JOHNSON LANE INTERCHANGE)

SEE SHEET NO. 2 FOR OWNERSHIP NAMES, ADDRESSES, AREAS, ETC.

POT 1114+64.90 IS S 1°19'33" E
755.65' FROM THE CENTER
OF SECTION 19. (FND 2" BRASS CAP)

PARCEL 2 R/W TO BE ACQUIRED UNDER
PROJECT 4199006 (BBP-JOHNSON LANE
INTERCH-RR O'PASS)

SEE SHEET 5

CONSTRUCTION LIMITS
FOR PROJECT 4199006

NW⁴ SE⁴
SEC. 19

COS 2928
TRACT 1

PI =1123+30.47
Δ =41° 41' 55" (LT.)
R =1,050'
T =399.89'
L =764.16'
E =73.57'
S =4%

NE⁴ SW⁴
SEC. 19

COS 3349
TRACT 1

7-11

STA. 1114+64.90 N FRONTAGE RD =
STA. 34+11.19 JOHNSON LANE

DOWL

PT 1114+64.90 IS N 53°36'53" W
3,341.98' FROM THE SE CORNER
OF SECTION 19. (FND ALUM MON)

COS 3349
TRACT 3

FOR EXISTING R/W RETRACEMENT, SEE
C.O.S. 3644 & 3675

GRID STATE PLANE COORDINATES

THIS IS A STATE PLANE COORDINATE PROJECT. ALL
DIMENSIONS, DISTANCES AND AREAS ON THIS PROJECT
ARE GRID, EXCEPT FOR THE EXISTING R/W WIDTH
DIMENSION, WHICH IS RECORD.
THE COMBINATION SCALE FACTOR IS 0.99945297

SEE SHEET 5

NOTES:

- THE PROPOSED R/W LINE WHERE A SPIRAL
CURVE TRANSITION IS USED IS A CHORD
RATHER THAN A CONCENTRIC CURVE.
- ALL STATIONS AND OFFSETS FOR R/W BREAKS
ARE IN REFERENCE TO THE R/W BASELINE.

CONSTRUCTION LIMITS		MAP REVISED	10-6-22	12-12-22	12-8-23
CUT SECTION		9-24-24	5-30-25		
TOE OF FILL					
		FHWA/MDT APPROVAL			
3		4199007RoPLNZ13.dgn			
2		9/17/2025			
1		12:42:48 PM TSwenson			

MONTANA DEPARTMENT OF TRANSPORTATION	
RIGHT OF WAY PLAN	
YELLOWSTONE COUNTY	
SCALE 1"=50'	

STATE	RIGHT OF WAY	SHEET	TOTAL
MONTANA		NO.	SHEETS
		17	17
R/W ID.		NCPD-MT 56(55)	
PROJECT NO.		4199-055-007	

BILLINGS BYPASS
(BBP-JOHNSON LANE INTERCHANGE)

SEE SHEET NO. 2 FOR OWNERSHIP NAMES, ADDRESSES, AREAS, ETC.

POT 1129+04.88 IS S 76°29'35" E
1,366.58' FROM THE CENTER
OF SECTION 19. (FND 2" BRASS CAP)

POT 1132+77.15 IS S 87°40'07" E
1,602.26' FROM THE CENTER
OF SECTION 19. (FND 2" BRASS CAP)

NW⁴ SE⁴
SEC. 19

SE⁴ NE⁴
SEC. 19

COS 2928
TRACT 1

1128+00 R/W
39.98'
R/W = EX. R/W
END ACQUISITION LT.

GREAT PLAINS SUB
2ND FILING
BLK 2
LOT 1

LOT 1C

8' UTIL
EASEMENT

15'
EASEMENT

NORTH FRONTAGE ROAD

N 46° 58' 30" E

INTERSTATE 90 (WB)

INTERSTATE 90 (EB)

EX. R/W

EX. R/W

R/W 1124+59.17 (I-90)
120.2'
CALC R/W MON

R/W 1124+99.13 (I-90)
110.23'
CALC R/W MON

POC 1129+04.88 IS N 29°41'29" W
2,784.33' FROM THE SE CORNER
OF SECTION 19. (FND ALUM MON)

AMENDED PLAT OF COLE
ACREAGE TRACTS LOTS 5 & 6,
JOHNSTON SUB, 1ST FILING,
LOTS 5-8,
UNPLATTED LAND in E/2
NWSW AND NESE of SEC 19

LOT 6-A

POC 1132+77.15 IS N 22°29'54" W
2,892.95' FROM THE SW CORNER
OF SECTION 19. (FND ALUM MON)

R/W 1133+01.01 (I-90)
110.59'
FND R/W MON

AMENDED PLAT OF COLE
ACREAGE TRACTS LOTS 5 & 6,
JOHNSTON SUB, 1ST FILING,
LOTS 5-8,
UNPLATTED LAND in E/2
NWSW AND NESE of SEC 19

PRIVATE ACCESS
AND PUBLIC
UTIL EASEMENT
1/4-3/4 LOT 6-B

FOR EXISTING R/W RETRACEMENT, SEE
C.O.S. 3644 & 3675

GRID STATE PLANE COORDINATES

THIS IS A STATE PLANE COORDINATE PROJECT. ALL
DIMENSIONS, DISTANCES AND AREAS ON THIS PROJECT
ARE GRID, EXCEPT FOR THE EXISTING R/W WIDTH
DIMENSION, WHICH IS RECORD.
THE COMBINATION SCALE FACTOR IS 0.99945297

NOTES:

1. THE PROPOSED R/W LINE WHERE A SPIRAL
CURVE TRANSITION IS USED IS A CHORD
RATHER THAN A CONCENTRIC CURVE.
2. ALL STATIONS AND OFFSETS FOR R/W BREAKS
ARE IN REFERENCE TO THE R/W BASELINE.

CONSTRUCTION LIMITS		MAP REVISED 10-6-22 12-12-22 9-24-24		
CUT SECTION	TOP OF CUT			
	TOE OF FILL			
FHWA/MDT APPROVAL		4-21-15		
3	2	1	4199007RoPLNZ14.dgn	
			9/17/2025	
			12:42:51 PM TSwenson	

MONTANA DEPARTMENT OF TRANSPORTATION

RIGHT OF WAY PLAN

YELLOWSTONE COUNTY

SCALE 1"=50'

0 50' 100' 150'