


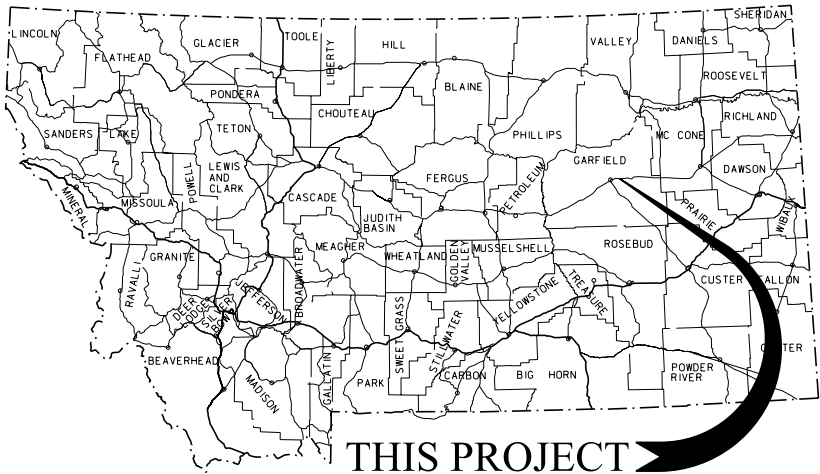

MONTANA DEPARTMENT OF TRANSPORTATION

STATE	RIGHT OF WAY	SHEET NO.	TOTAL SHEETS
MONTANA		1	20
R/W ID.		NH 57-5(39)220	
PROJECT NO.		4339-039	

12 KM EAST OF JORDAN - EAST

RIGHT OF WAY PLAN FEDERAL AID PROJECT NH 57-5(39)220 12 KM EAST OF JORDAN - EAST GARFIELD COUNTY

LENGTH 9.6 MILES


SEE SHEET NO. 2 FOR OWNERSHIP NAMES, ADDRESSES, AREAS, ETC.

PLAN LEGEND

PROPOSED RIGHT OF WAY LINE	---
EXISTING RIGHT OF WAY LINE	---
RAILROAD RIGHT OF WAY LINE	---
RIGHT OF WAY BASELINE	---
STK'D CENTERLINE	---
SECTION LINE	---
OWNERSHIP BOUNDARY	---
FULL ACCESS CONTROL	AG AG
LIMITED ACCESS CONTROL	///
EXISTING FULL ACCESS CONTROL	EFAC EFAC
EXISTING LIMITED ACCESS CONTROL	ELAC ELAC
PRESENT TRAVELED WAY (P.T.W.)	---
FENCE LINE	---
EXISTING GUARDRAIL	---
PROPOSED GUARDRAIL	---
GATE IN FENCE	---
CATTLE GUARD: EXIST. - PROPOSED	---
SECTION CORNER	FOUND UNFOUND
1/4 SECTION CORNER	FOUND UNFOUND
CLOSING CORNER	FOUND UNFOUND
MEANDER CORNER	FOUND UNFOUND
CENTER OF SECTION	FOUND UNFOUND
1/16 SECTION CORNER FOUND	FOUND
RIGHT OF WAY MONUMENT	FOUND CALCULATED
PROPERTY CORNER PIN	FOUND
POWER POLE IN PLACE	FOUND
TELEPHONE POLE IN PLACE	FOUND
TELEGRAPH POLE IN PLACE	FOUND
LIGHT POLE	FOUND
PROPOSED CULVERT	---
EXISTING CULVERT	---
OUTLET DITCH	---
INLET DITCH	---
EXISTING DITCH	---
CHANNEL CHANGES	CH, CH, CH
DITCH BLOCK	---
RIPRAP	---
BRIDGES	---
RAILROADS	---
PARCEL NUMBERS	---
APPROACH: EXIST.-PROPOSED	---

ASSOCIATED PROJECTS
NH 57-5(25)221 PE

RELATED PROJECTS
NH 57-5(19)212 F FAP 247B NH 57-5(25)220 FAP 247C

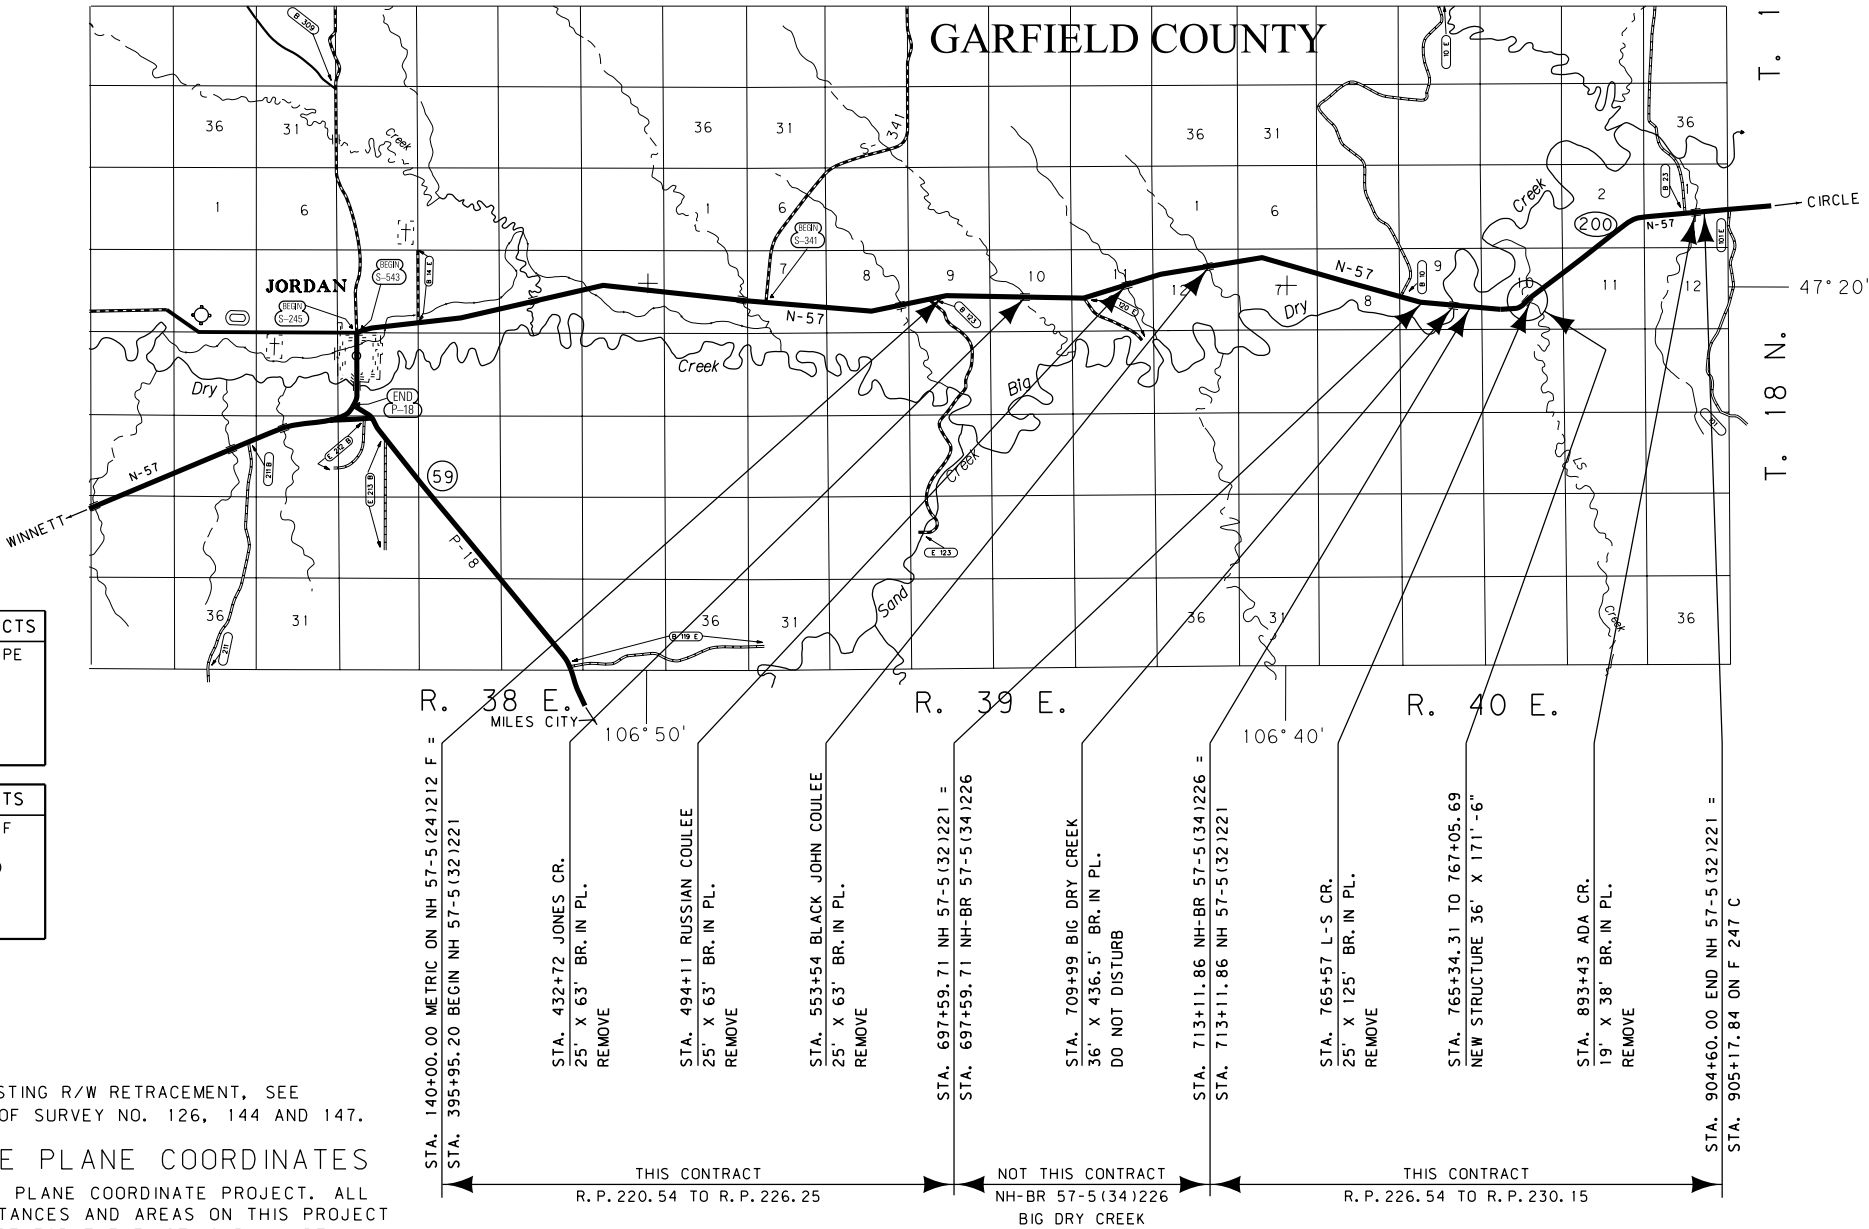

STATION	DESCRIPTION	CONTRACT
STA. 140+00.00	METRIC ON NH 57-5(24)212 F =	THIS CONTRACT R. P. 220.54 TO R. P. 226.25
STA. 395+95.20	BEGIN NH 57-5(32)221	
STA. 432+72	JONES CR. 25' X 63' BR. IN PL. REMOVE	NOT THIS CONTRACT NH-BR 57-5(34)226 BIG DRY CREEK
STA. 494+11	RUSSIAN COULEE 25' X 63' BR. IN PL. REMOVE	
STA. 553+54	BLACK JOHN COULEE 25' X 63' BR. IN PL. REMOVE	
STA. 697+59.71	NH 57-5(32)221 =	THIS CONTRACT R. P. 226.54 TO R. P. 230.15
STA. 697+59.71	NH-BR 57-5(34)226	
STA. 709+99	BIG DRY CREEK 36' X 436.5' BR. IN PL. DO NOT DISTURB	
STA. 713+11.86	NH-BR 57-5(34)226 =	
STA. 713+11.86	NH 57-5(32)221	
STA. 765+57	L-S CR. 25' X 125' BR. IN PL. REMOVE	
STA. 765+34.31	TO 767+05.69 NEW STRUCTURE 36' X 171'-6"	
STA. 893+43	ADA CR. 19' X 38' BR. IN PL. REMOVE	
STA. 904+60.00	END NH 57-5(32)221 =	
STA. 905+17.84	ON F 247 C	

CONSTRUCTION LIMITS
CUT SECTION
TRANSITION
TOE OF FILL
BACKSLOPE LIMITS
INCLUDE ROUNDING

MAP REVISED 7/17/15
FHWA/MDT APPROVAL 6/23/14

FOR EXISTING R/W RETRACEMENT, SEE
CERTIFICATES OF SURVEY NO. 126, 144 AND 147.

GRID STATE PLANE COORDINATES


THIS IS A STATE PLANE COORDINATE PROJECT. ALL
DIMENSIONS, DISTANCES AND AREAS ON THIS PROJECT
ARE GRID, EXCEPT FOR THE EXISTING R/W WIDTH
DIMENSION, WHICH IS RECORD.

THE COMBINATION SCALE FACTOR IS 0.99928901.

STATE	RIGHT OF WAY	SHEET NO.	TOTAL SHEETS
MONTANA		3	20
R/W ID.		NH 57-5(39)220	
PROJECT NO.		4339-039	

12 KM EAST OF JORDAN - EAST

SEE SHEET NO. 2 FOR OWNERSHIP NAMES, ADDRESSES, AREAS, ETC.

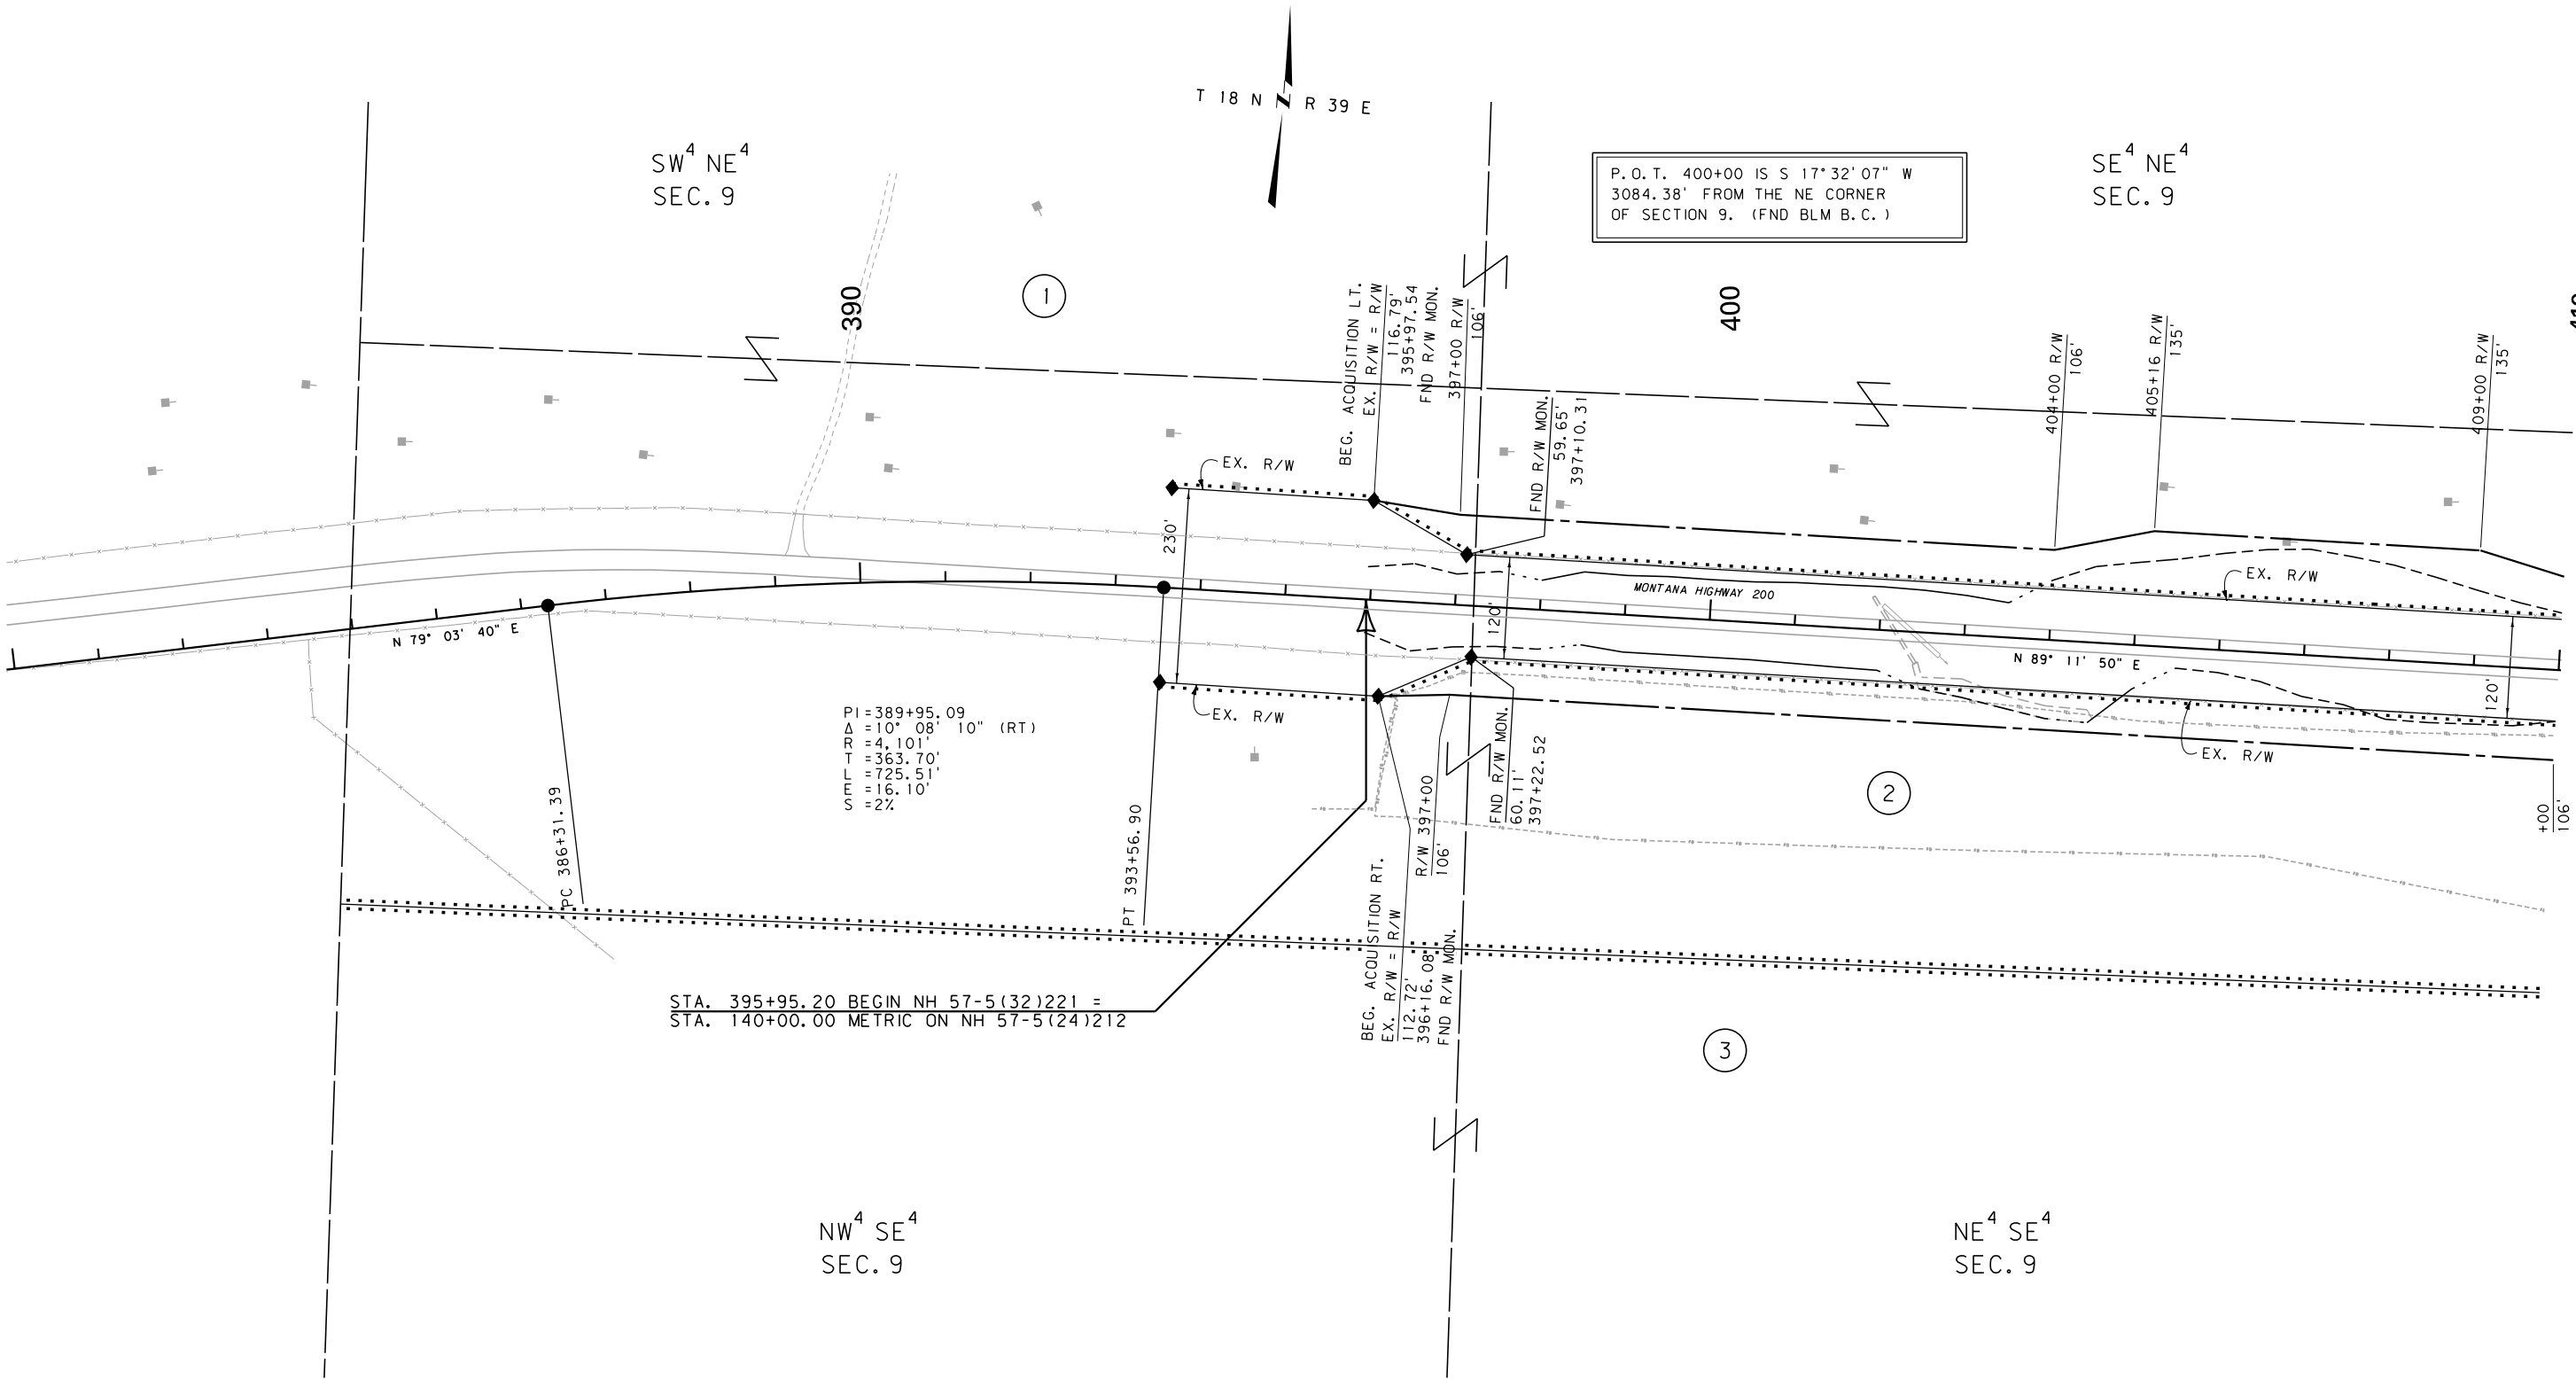

FOR EXISTING R/W RETRACEMENT, SEE
CERTIFICATES OF SURVEY NO. 126, 144 AND 147.

GRID STATE PLANE COORDINATES

THIS IS A STATE PLANE COORDINATE PROJECT. ALL
DIMENSIONS, DISTANCES AND AREAS ON THIS PROJECT
ARE GRID, EXCEPT FOR THE EXISTING R/W WIDTH
DIMENSION, WHICH IS RECORD.
THE COMBINATION SCALE FACTOR IS 0.99928901

- NOTES:
1. THE PROPOSED R/W LINE WHERE A SPIRAL
CURVE TRANSITION IS USED IS A CHORD
RATHER THAN A CONCENTRIC CURVE.
 2. ALL STATIONS AND OFFSETS FOR R/W BREAKS
ARE IN REFERENCE TO THE R/W BASELINE.


CONSTRUCTION LIMITS	MAP REVISED
CUT SECTION	
TRANSITION	
TOE OF FILL	
BACKSLOPE LIMITS INCLUDE ROUNDING	
	FHWA/MDT APPROVAL 6/23/14
3	c:\dgn\4339ropln001.dgn
2	7/17/2015
1	11:21:38 AM CPS-U3193

MONTANA DEPARTMENT OF TRANSPORTATION	
RIGHT OF WAY PLAN	
GARFIELD COUNTY	
SCALE 1"=100'	
0 50' 100' 200' 300'	

STATE	RIGHT OF WAY	SHEET NO.	TOTAL SHEETS
MONTANA		4	20
R/W ID.		NH 57-5 (39)220	
PROJECT NO.		4339-039	

12 KM EAST OF JORDAN - EAST

SEE SHEET NO. 2 FOR OWNERSHIP NAMES, ADDRESSES, AREAS, ETC.

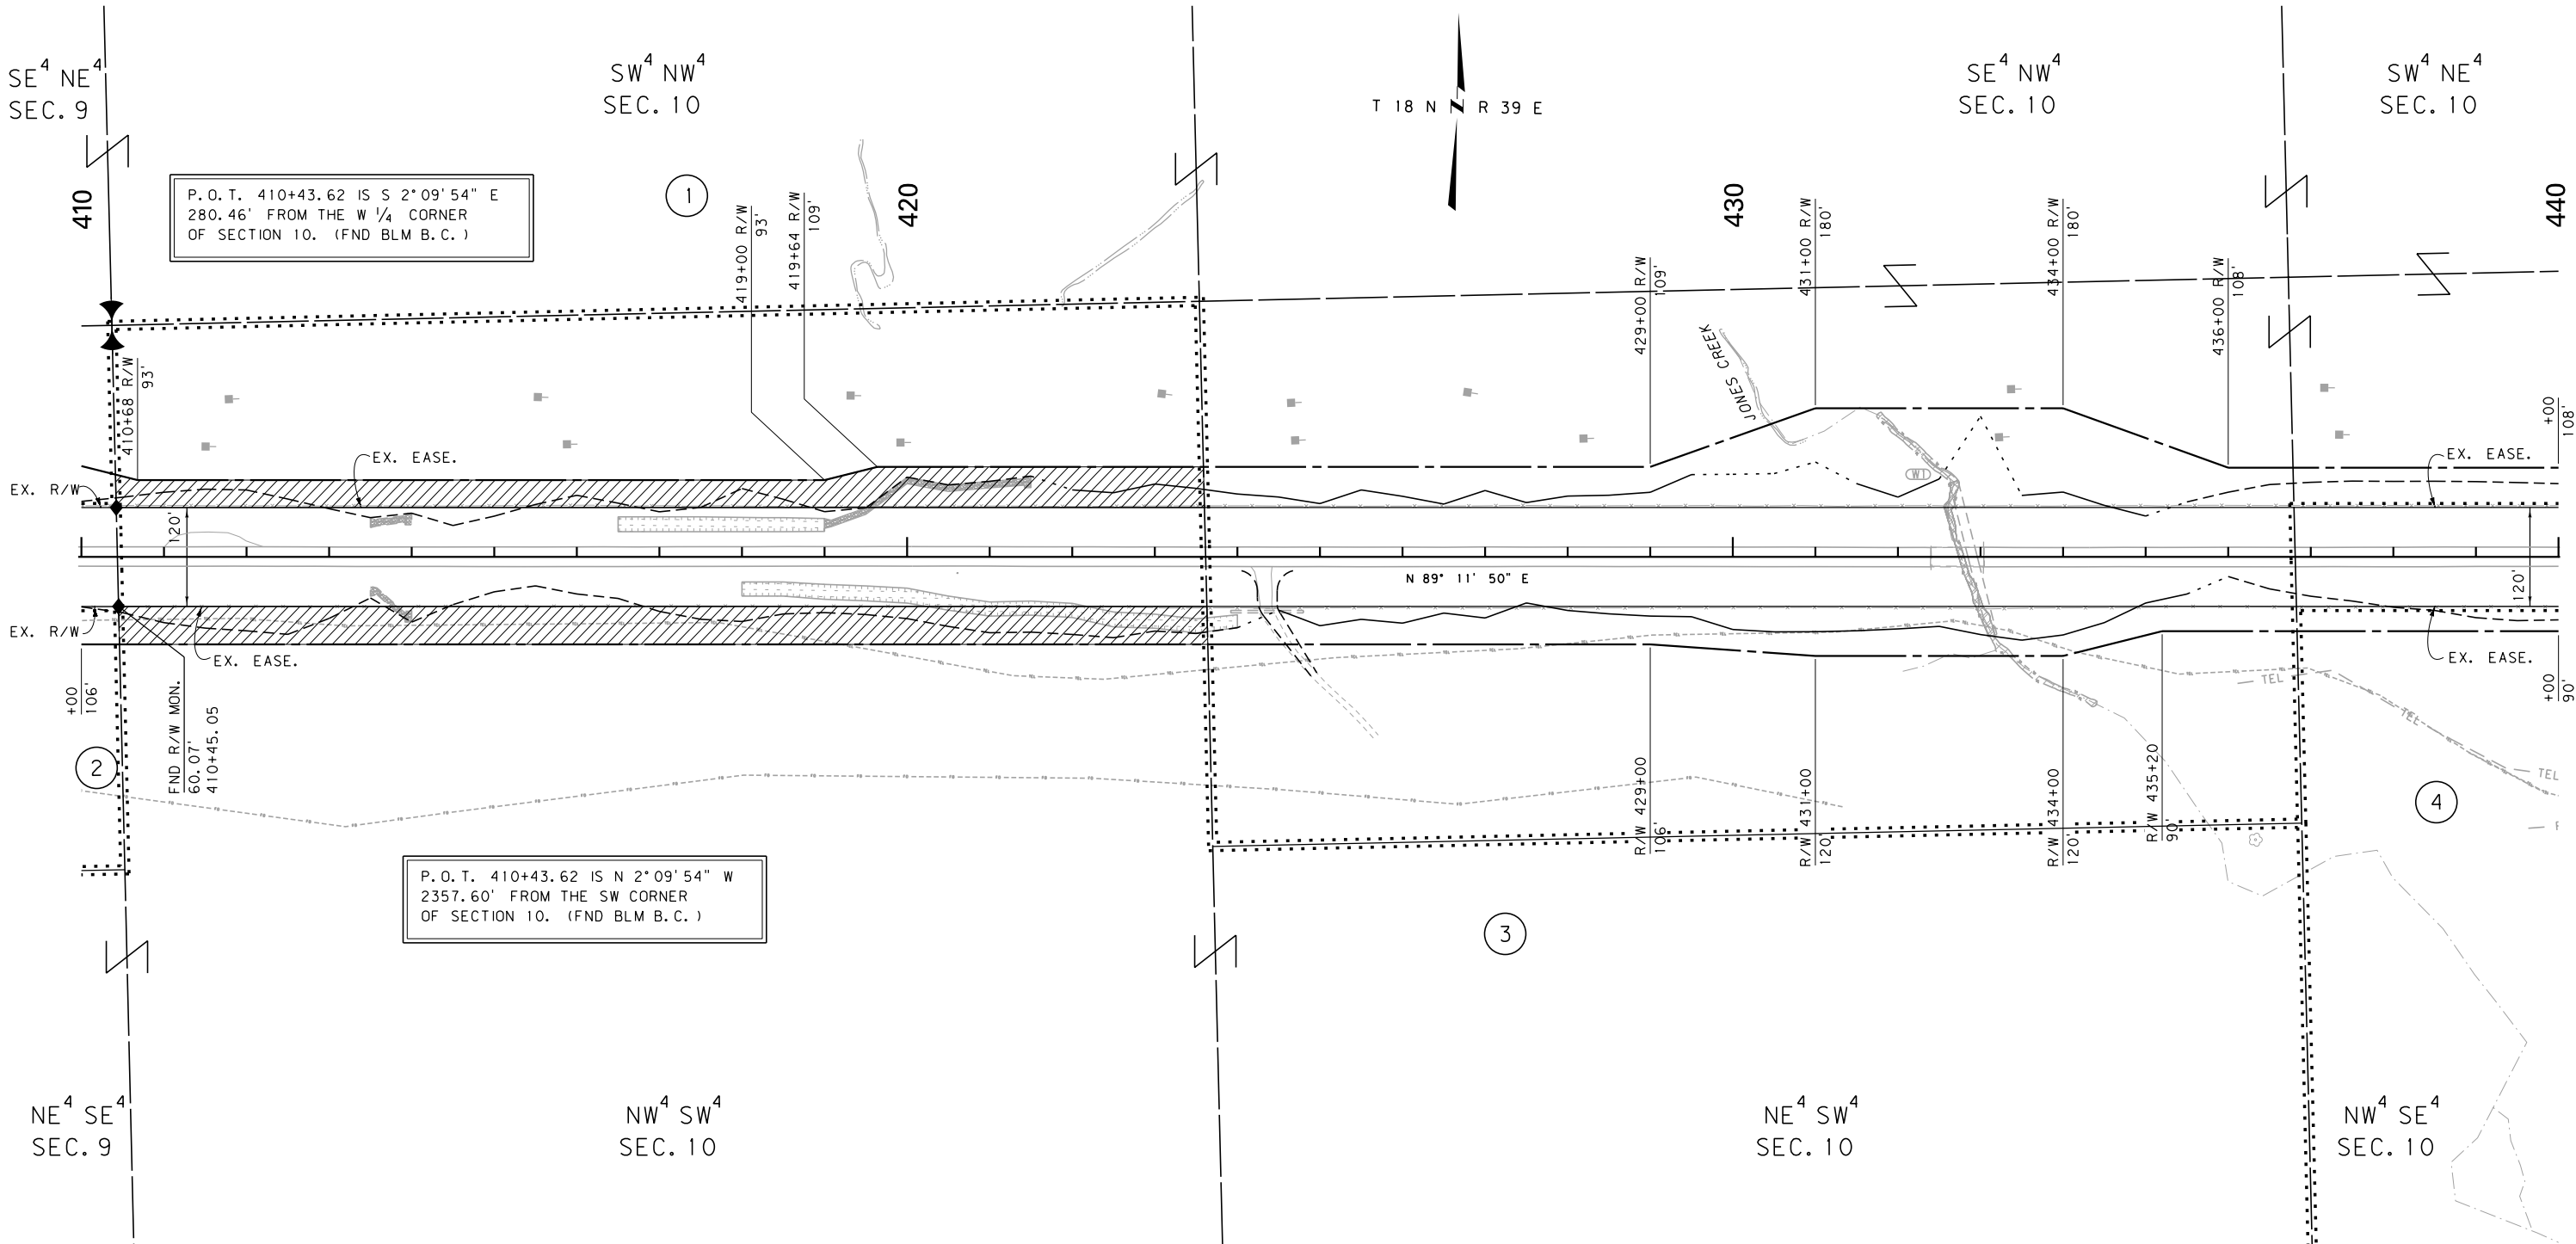

FOR EXISTING R/W RETRACEMENT, SEE
CERTIFICATES OF SURVEY NO. 126, 144 AND 147.

GRID STATE PLANE COORDINATES

THIS IS A STATE PLANE COORDINATE PROJECT. ALL
DIMENSIONS, DISTANCES AND AREAS ON THIS PROJECT
ARE GRID, EXCEPT FOR THE EXISTING R/W WIDTH
DIMENSION, WHICH IS RECORD.
THE COMBINATION SCALE FACTOR IS 0.99928901

- NOTES:
1. THE PROPOSED R/W LINE WHERE A SPIRAL
CURVE TRANSITION IS USED IS A CHORD
RATHER THAN A CONCENTRIC CURVE.
 2. ALL STATIONS AND OFFSETS FOR R/W BREAKS
ARE IN REFERENCE TO THE R/W BASELINE.

CONSTRUCTION LIMITS	MAP REVISED
CUT SECTION	
TRANSITION	
TOE OF FILL	
BACKSLOPE LIMITS INCLUDE ROUNDING	
	FHWA/MDT APPROVAL 6/23/14
3	c:\dgn\4339ropln001.dgn
2	7/17/2015
1	11:21:43 AM CPS - U3193



MONTANA DEPARTMENT
OF TRANSPORTATION

MONTANA DEPARTMENT OF TRANSPORTATION


RIGHT OF WAY PLAN
GARFIELD COUNTY

SCALE 1"=100'
0 50' 100' 200' 300'

STATE	RIGHT OF WAY	SHEET NO.	TOTAL SHEETS
MONTANA		5	20
R/W ID.		NH 57-5 (39)220	
PROJECT NO.		4339-039	

12 KM EAST OF JORDAN - EAST

SEE SHEET NO. 2 FOR OWNERSHIP NAMES, ADDRESSES, AREAS, ETC.

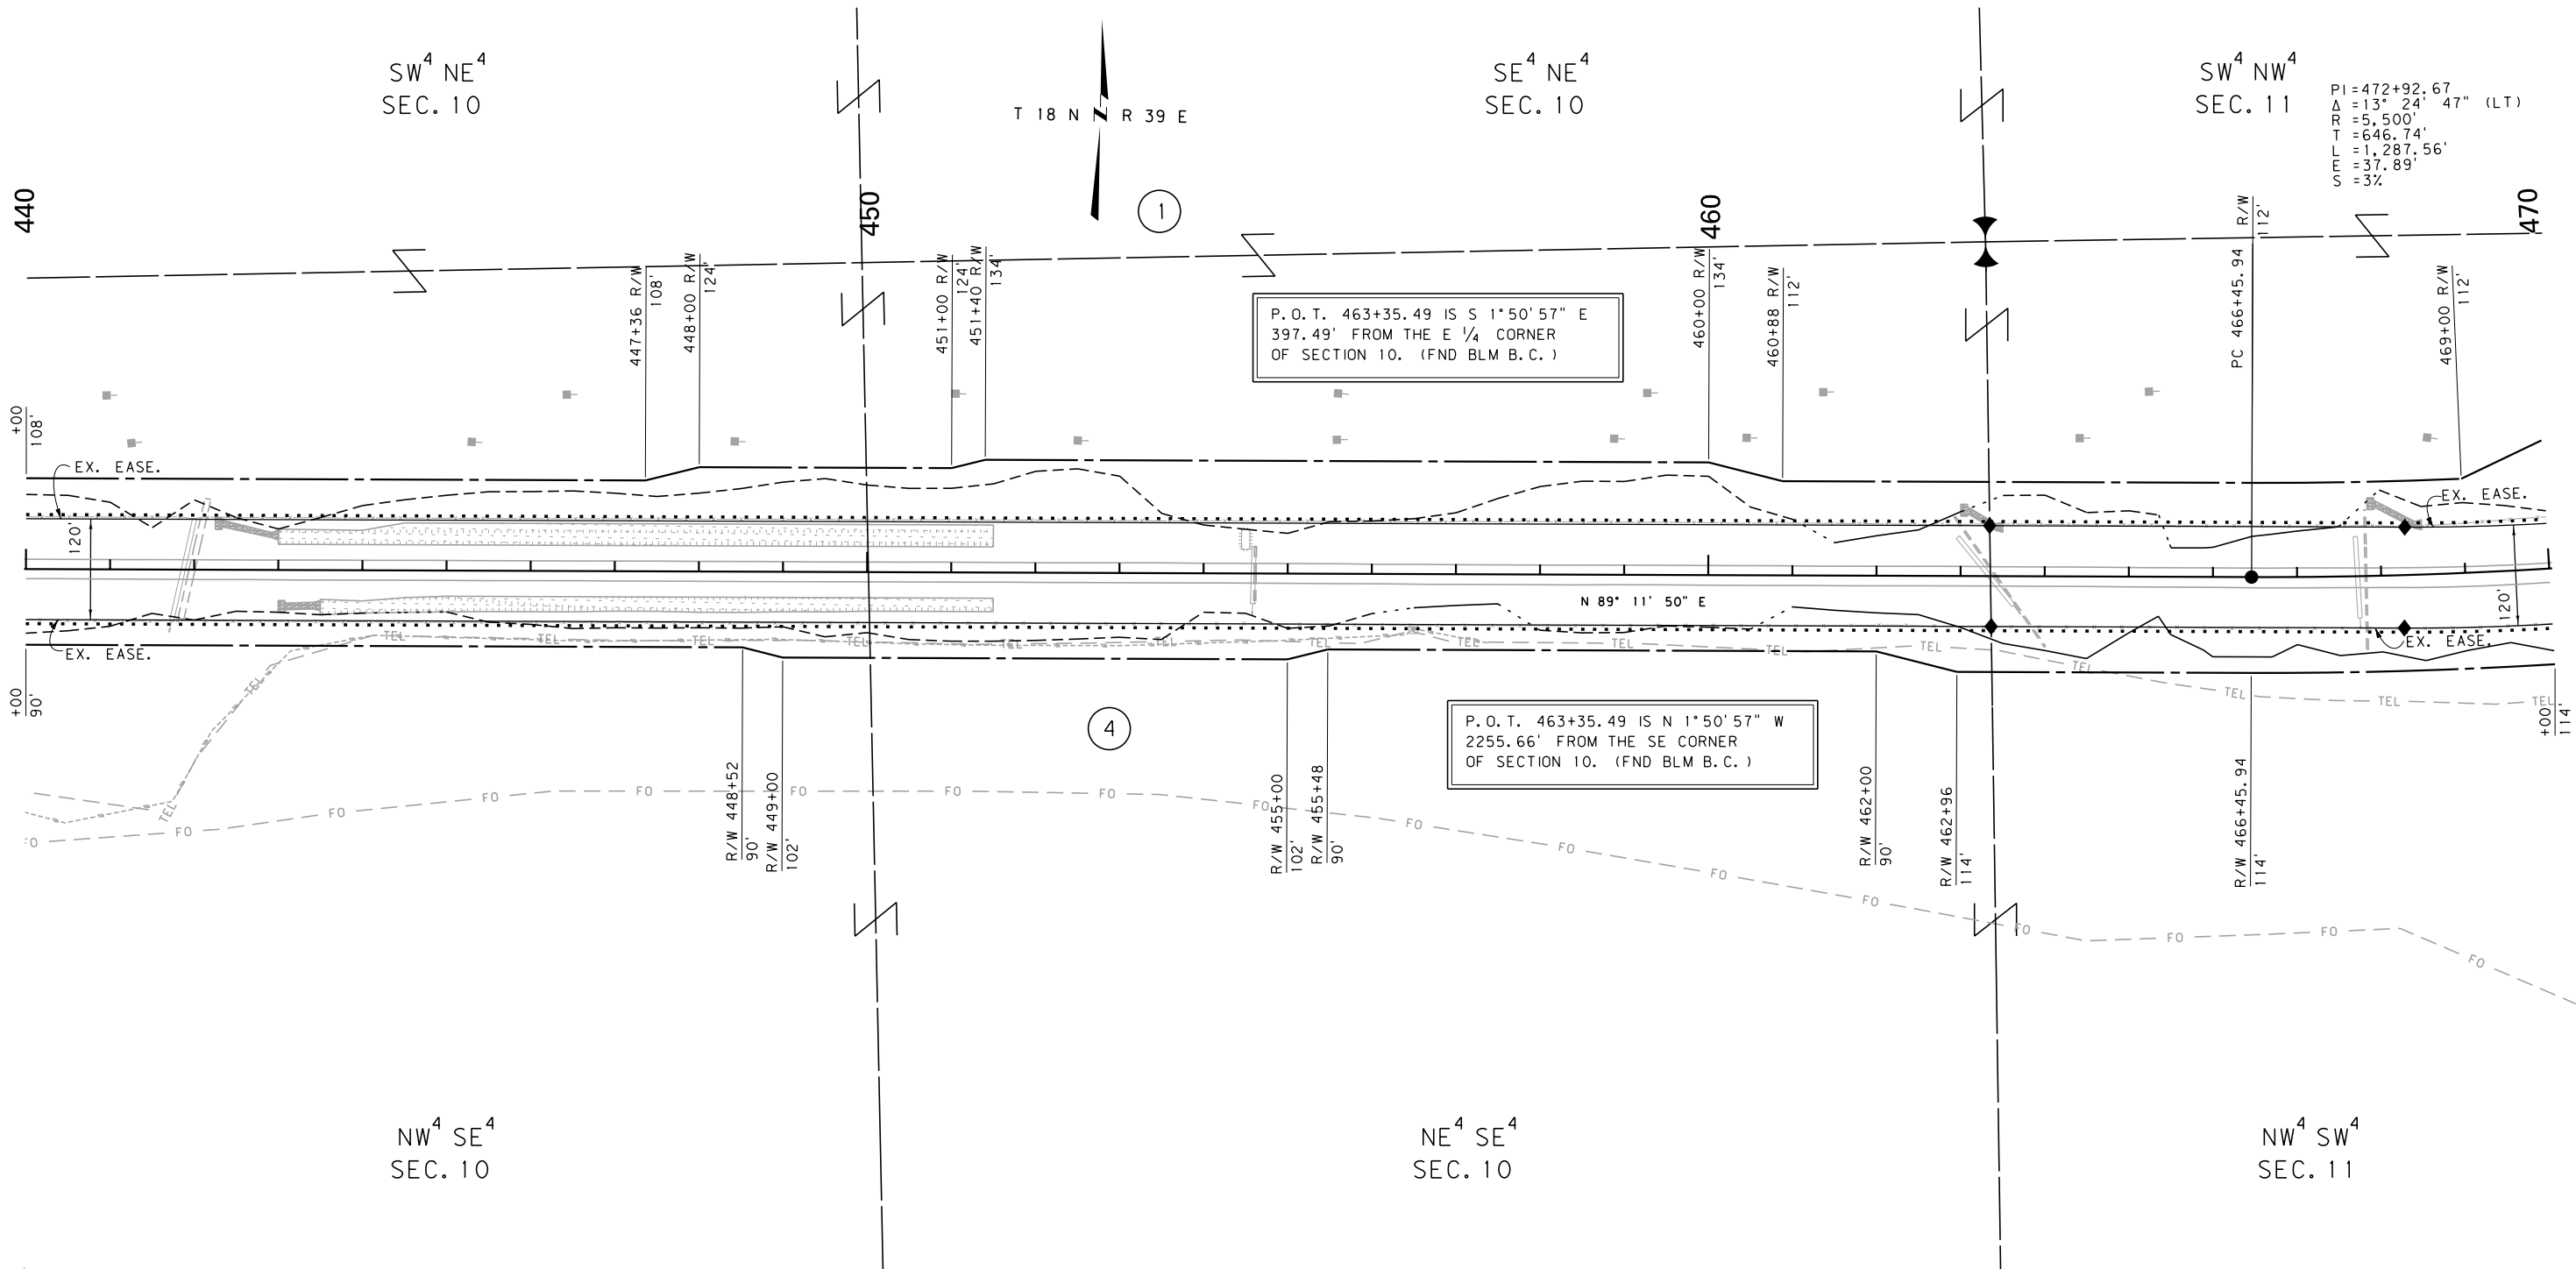

FOR EXISTING R/W RETRACEMENT, SEE
CERTIFICATES OF SURVEY NO. 126, 144 AND 147.

GRID STATE PLANE COORDINATES

THIS IS A STATE PLANE COORDINATE PROJECT. ALL
DIMENSIONS, DISTANCES AND AREAS ON THIS PROJECT
ARE GRID, EXCEPT FOR THE EXISTING R/W WIDTH
DIMENSION, WHICH IS RECORD.
THE COMBINATION SCALE FACTOR IS 0.99928901

- NOTES:
1. THE PROPOSED R/W LINE WHERE A SPIRAL
CURVE TRANSITION IS USED IS A CHORD
RATHER THAN A CONCENTRIC CURVE.
 2. ALL STATIONS AND OFFSETS FOR R/W BREAKS
ARE IN REFERENCE TO THE R/W BASELINE.


CONSTRUCTION LIMITS	MAP REVISED 7/17/15
CUT SECTION	
TRANSITION	
TOE OF FILL	
BACKSLOPE LIMITS INCLUDE ROUNDING	FHWA/MDT APPROVAL 6/23/14
3	c:\dgn\4339ropln001.dgn
2	7/17/2015
1	11:21:48 AM CPS - U3193



MONTANA DEPARTMENT
OF TRANSPORTATION

MONTANA DEPARTMENT OF TRANSPORTATION


RIGHT OF WAY PLAN
GARFIELD COUNTY

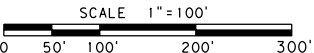

STATE	RIGHT OF WAY	SHEET	TOTAL
		NO.	SHEETS
MONTANA		6	20
R/W ID.		NH 57-5 (39)220	
PROJECT NO.		4339-039	

12 KM EAST OF JORDAN - EAST

SEE SHEET NO. 2 FOR OWNERSHIP NAMES, ADDRESSES, AREAS, ETC.

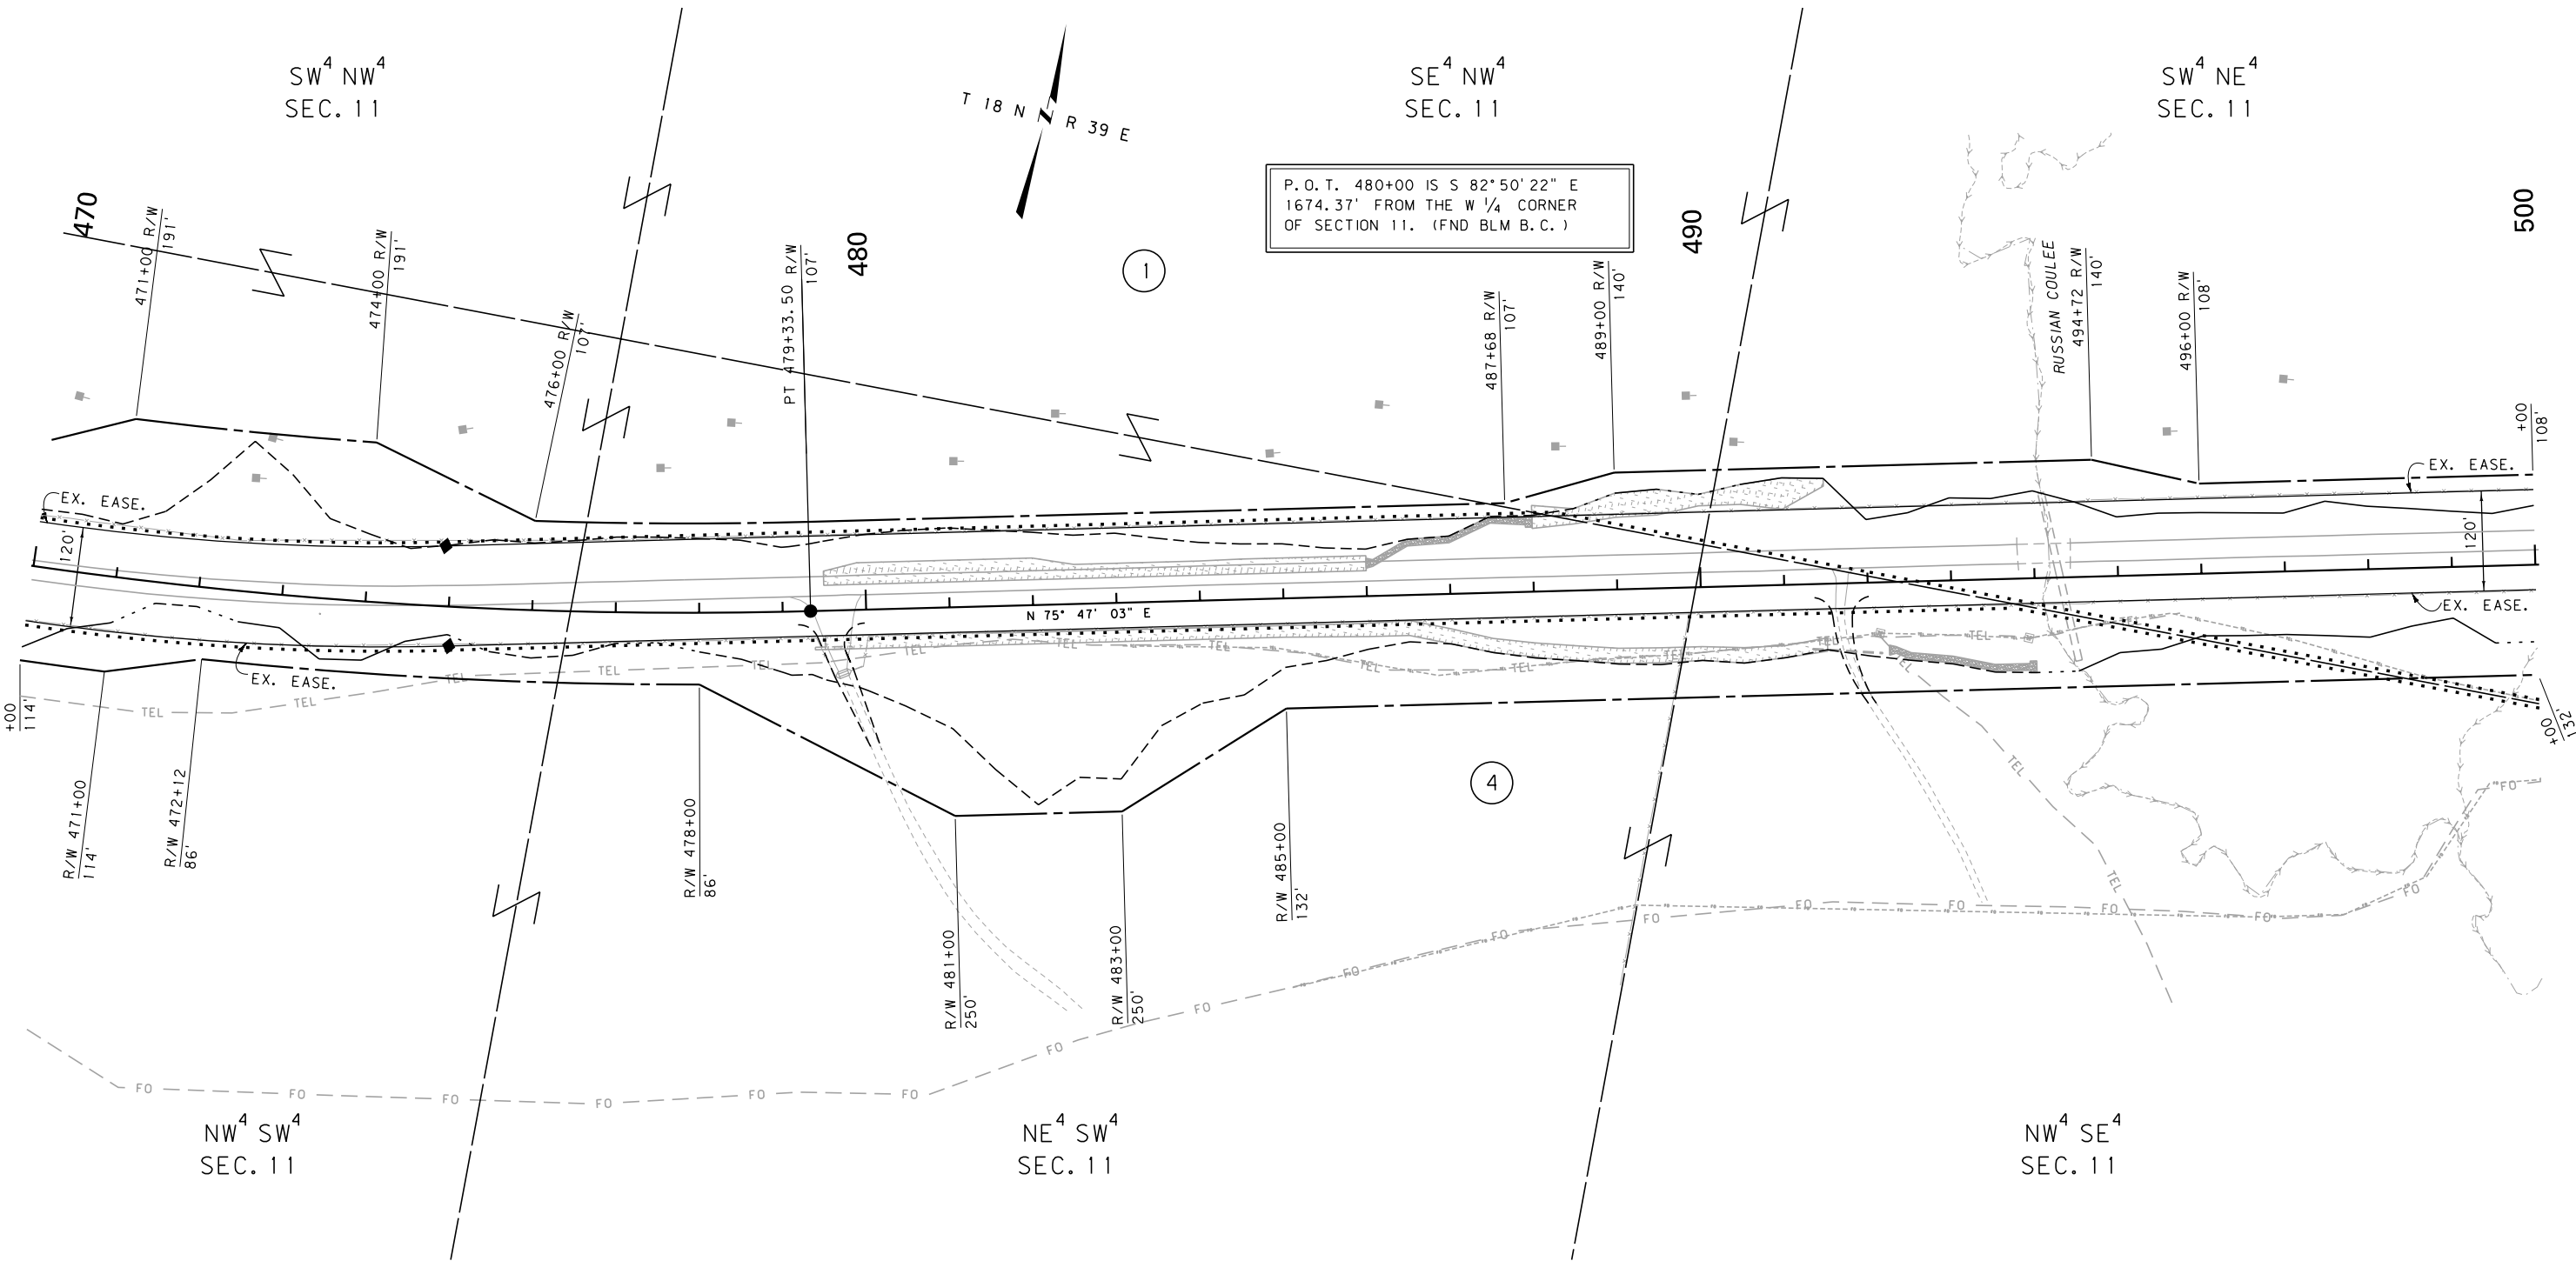

FOR EXISTING R/W RETRACEMENT, SEE
CERTIFICATES OF SURVEY NO. 126, 144 AND 147.

GRID STATE PLANE COORDINATES

THIS IS A STATE PLANE COORDINATE PROJECT. ALL
DIMENSIONS, DISTANCES AND AREAS ON THIS PROJECT
ARE GRID, EXCEPT FOR THE EXISTING R/W WIDTH
DIMENSION, WHICH IS RECORD.
THE COMBINATION SCALE FACTOR IS 0.99928901

- NOTES:
1. THE PROPOSED R/W LINE WHERE A SPIRAL
CURVE TRANSITION IS USED IS A CHORD
RATHER THAN A CONCENTRIC CURVE.
 2. ALL STATIONS AND OFFSETS FOR R/W BREAKS
ARE IN REFERENCE TO THE R/W BASELINE.


CONSTRUCTION LIMITS	MAP REVISED 7/17/15
CUT SECTION	
TRANSITION	
TOE OF FILL	
BACKSLOPE LIMITS INCLUDE ROUNDING	FHWA/MDT APPROVAL 6/23/14
3	c:\dgn\4339ropln002.dgn
2	7/17/2015
1	11:22:10 AM CPS - U3193



MONTANA DEPARTMENT
OF TRANSPORTATION

MONTANA DEPARTMENT OF TRANSPORTATION


RIGHT OF WAY PLAN
GARFIELD COUNTY

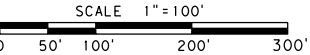

STATE	RIGHT OF WAY	SHEET	TOTAL
		NO.	SHEETS
MONTANA		7	20
R/W ID.		NH 57-5 (39)220	
PROJECT NO.		4339-039	

12 KM EAST OF JORDAN - EAST

SEE SHEET NO. 2 FOR OWNERSHIP NAMES, ADDRESSES, AREAS, ETC.

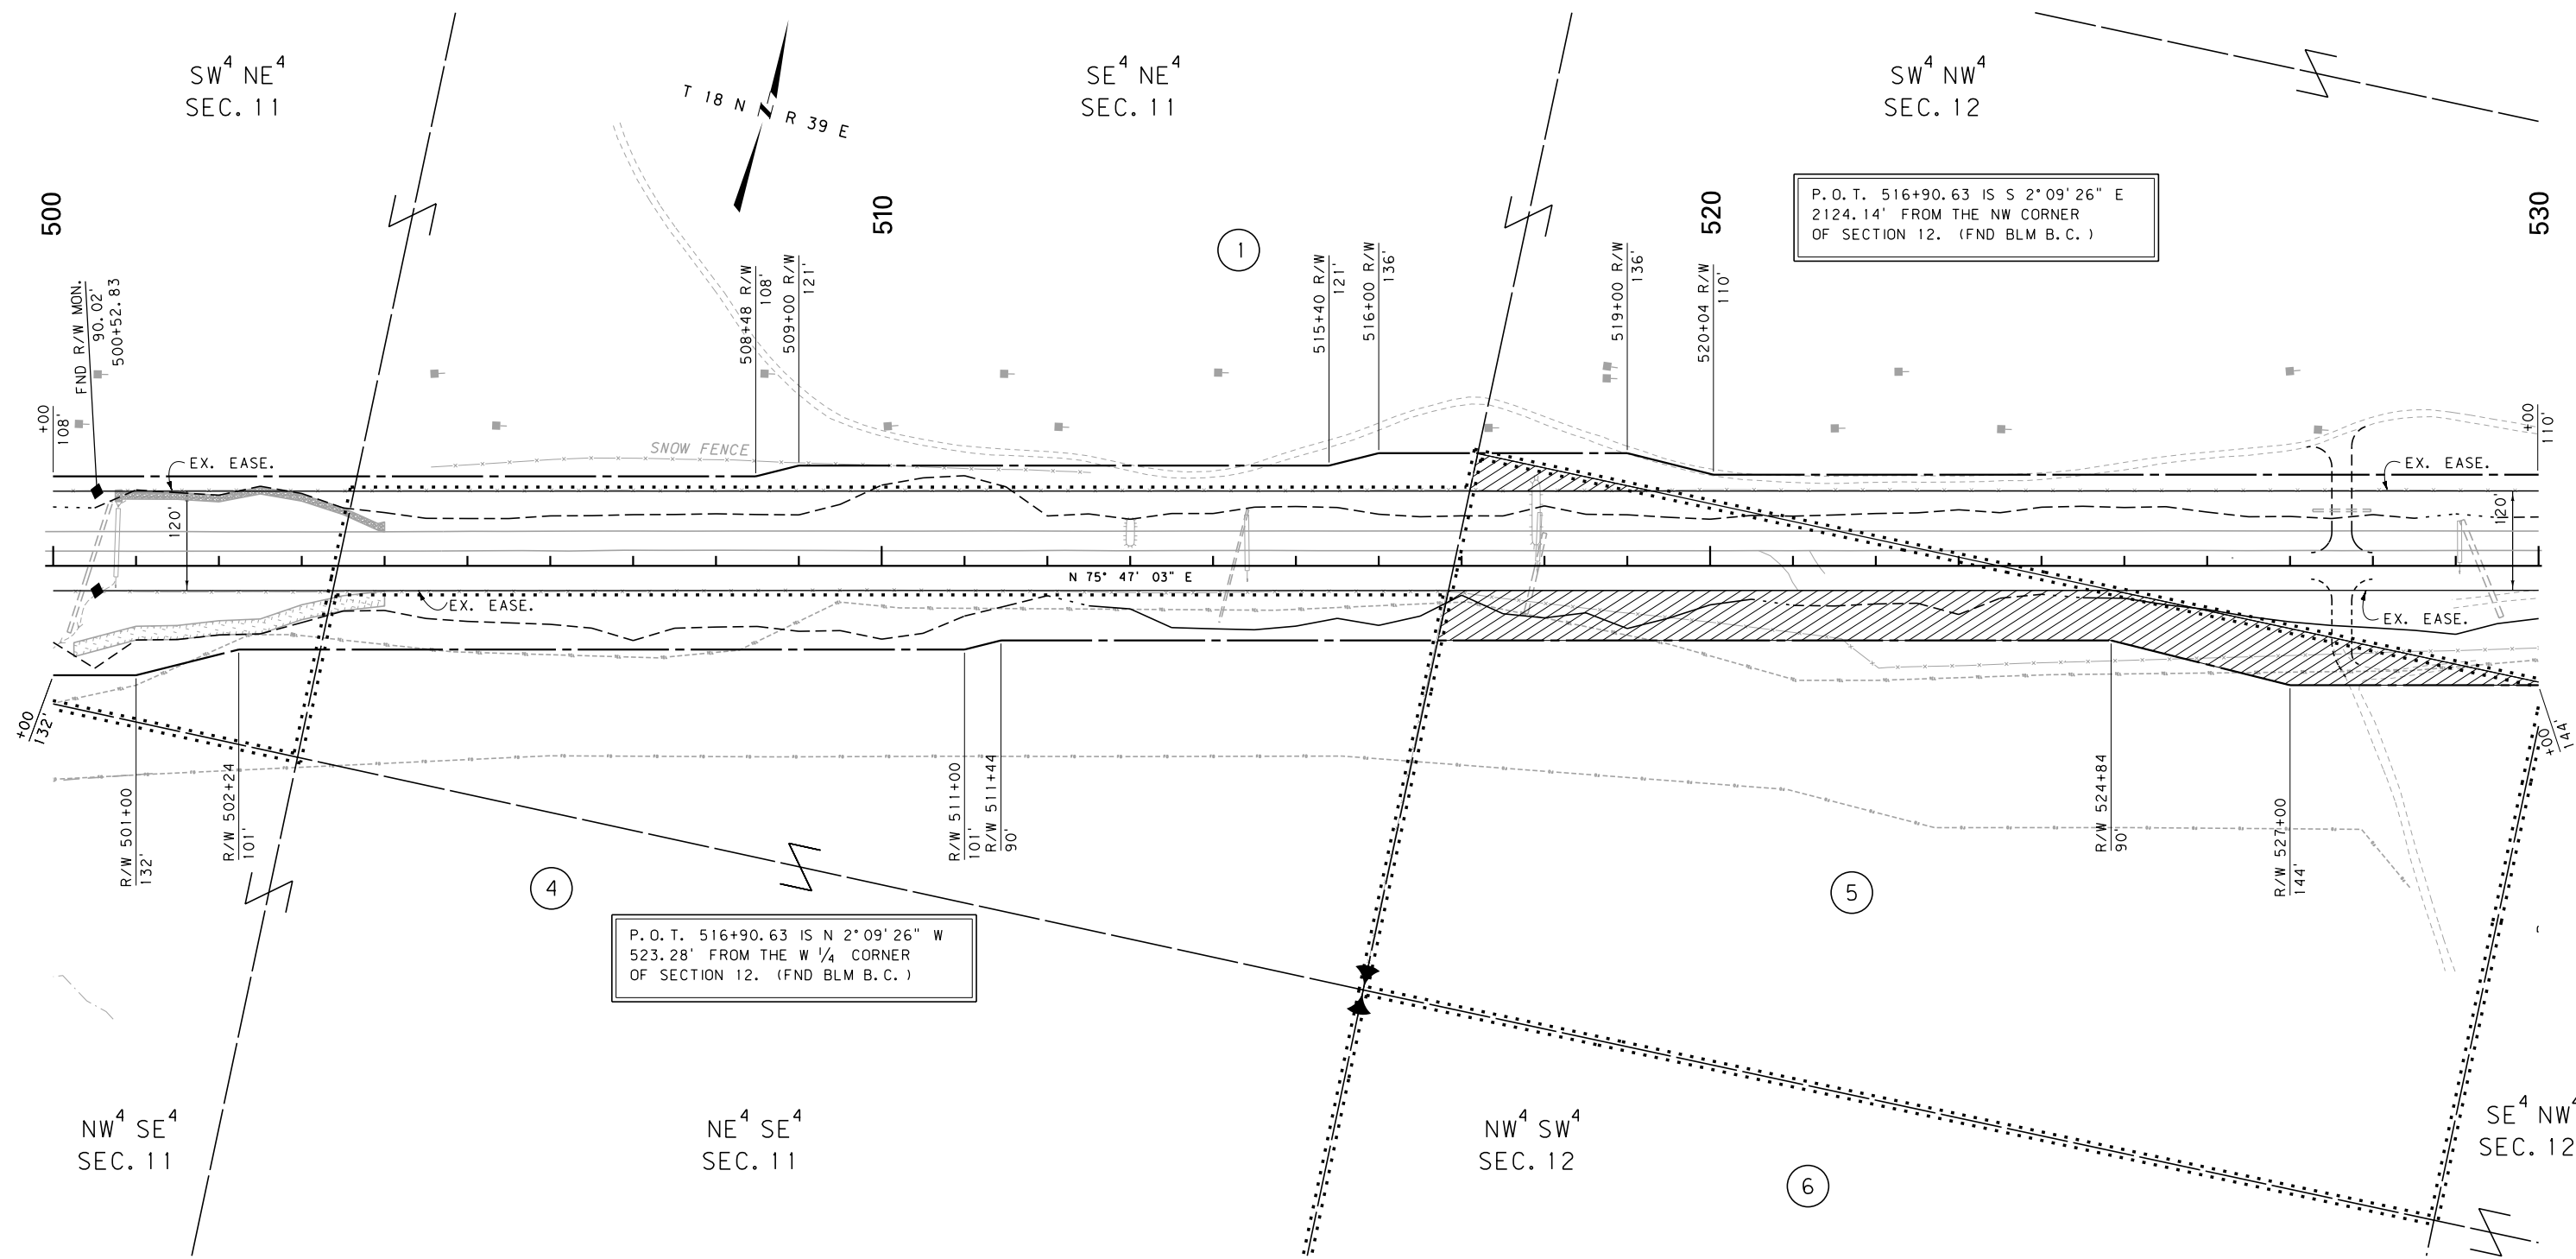

FOR EXISTING R/W RETRACEMENT, SEE
CERTIFICATES OF SURVEY NO. 126, 144 AND 147.

GRID STATE PLANE COORDINATES

THIS IS A STATE PLANE COORDINATE PROJECT. ALL
DIMENSIONS, DISTANCES AND AREAS ON THIS PROJECT
ARE GRID, EXCEPT FOR THE EXISTING R/W WIDTH
DIMENSION, WHICH IS RECORD.
THE COMBINATION SCALE FACTOR IS 0.99928901

- NOTES:
1. THE PROPOSED R/W LINE WHERE A SPIRAL
CURVE TRANSITION IS USED IS A CHORD
RATHER THAN A CONCENTRIC CURVE.
 2. ALL STATIONS AND OFFSETS FOR R/W BREAKS
ARE IN REFERENCE TO THE R/W BASELINE.


CONSTRUCTION LIMITS		MAP REVISED	
CUT SECTION	TOP OF CUT		
TRANSITION			
TOE OF FILL			
BACKSLOPE LIMITS INCLUDE ROUNDING		FHWA/MDT APPROVAL 6/23/14	
3	MDTA	MONTANA DEPARTMENT OF TRANSPORTATION	c:\dgn\4339ropln002.dgn
2			7/17/2015
1			11:22:15 AM CPS - U3193

MONTANA DEPARTMENT OF TRANSPORTATION	
RIGHT OF WAY PLAN	
GARFIELD COUNTY	
SCALE 1"=100'	
0 50' 100' 200' 300'	

STATE	RIGHT OF WAY	SHEET	TOTAL
		NO.	SHEETS
MONTANA		9	20
R/W ID.		NH 57-5 (39)220	
PROJECT NO.		4339-039	

12 KM EAST OF JORDAN - EAST

SEE SHEET NO. 2 FOR OWNERSHIP NAMES, ADDRESSES, AREAS, ETC.

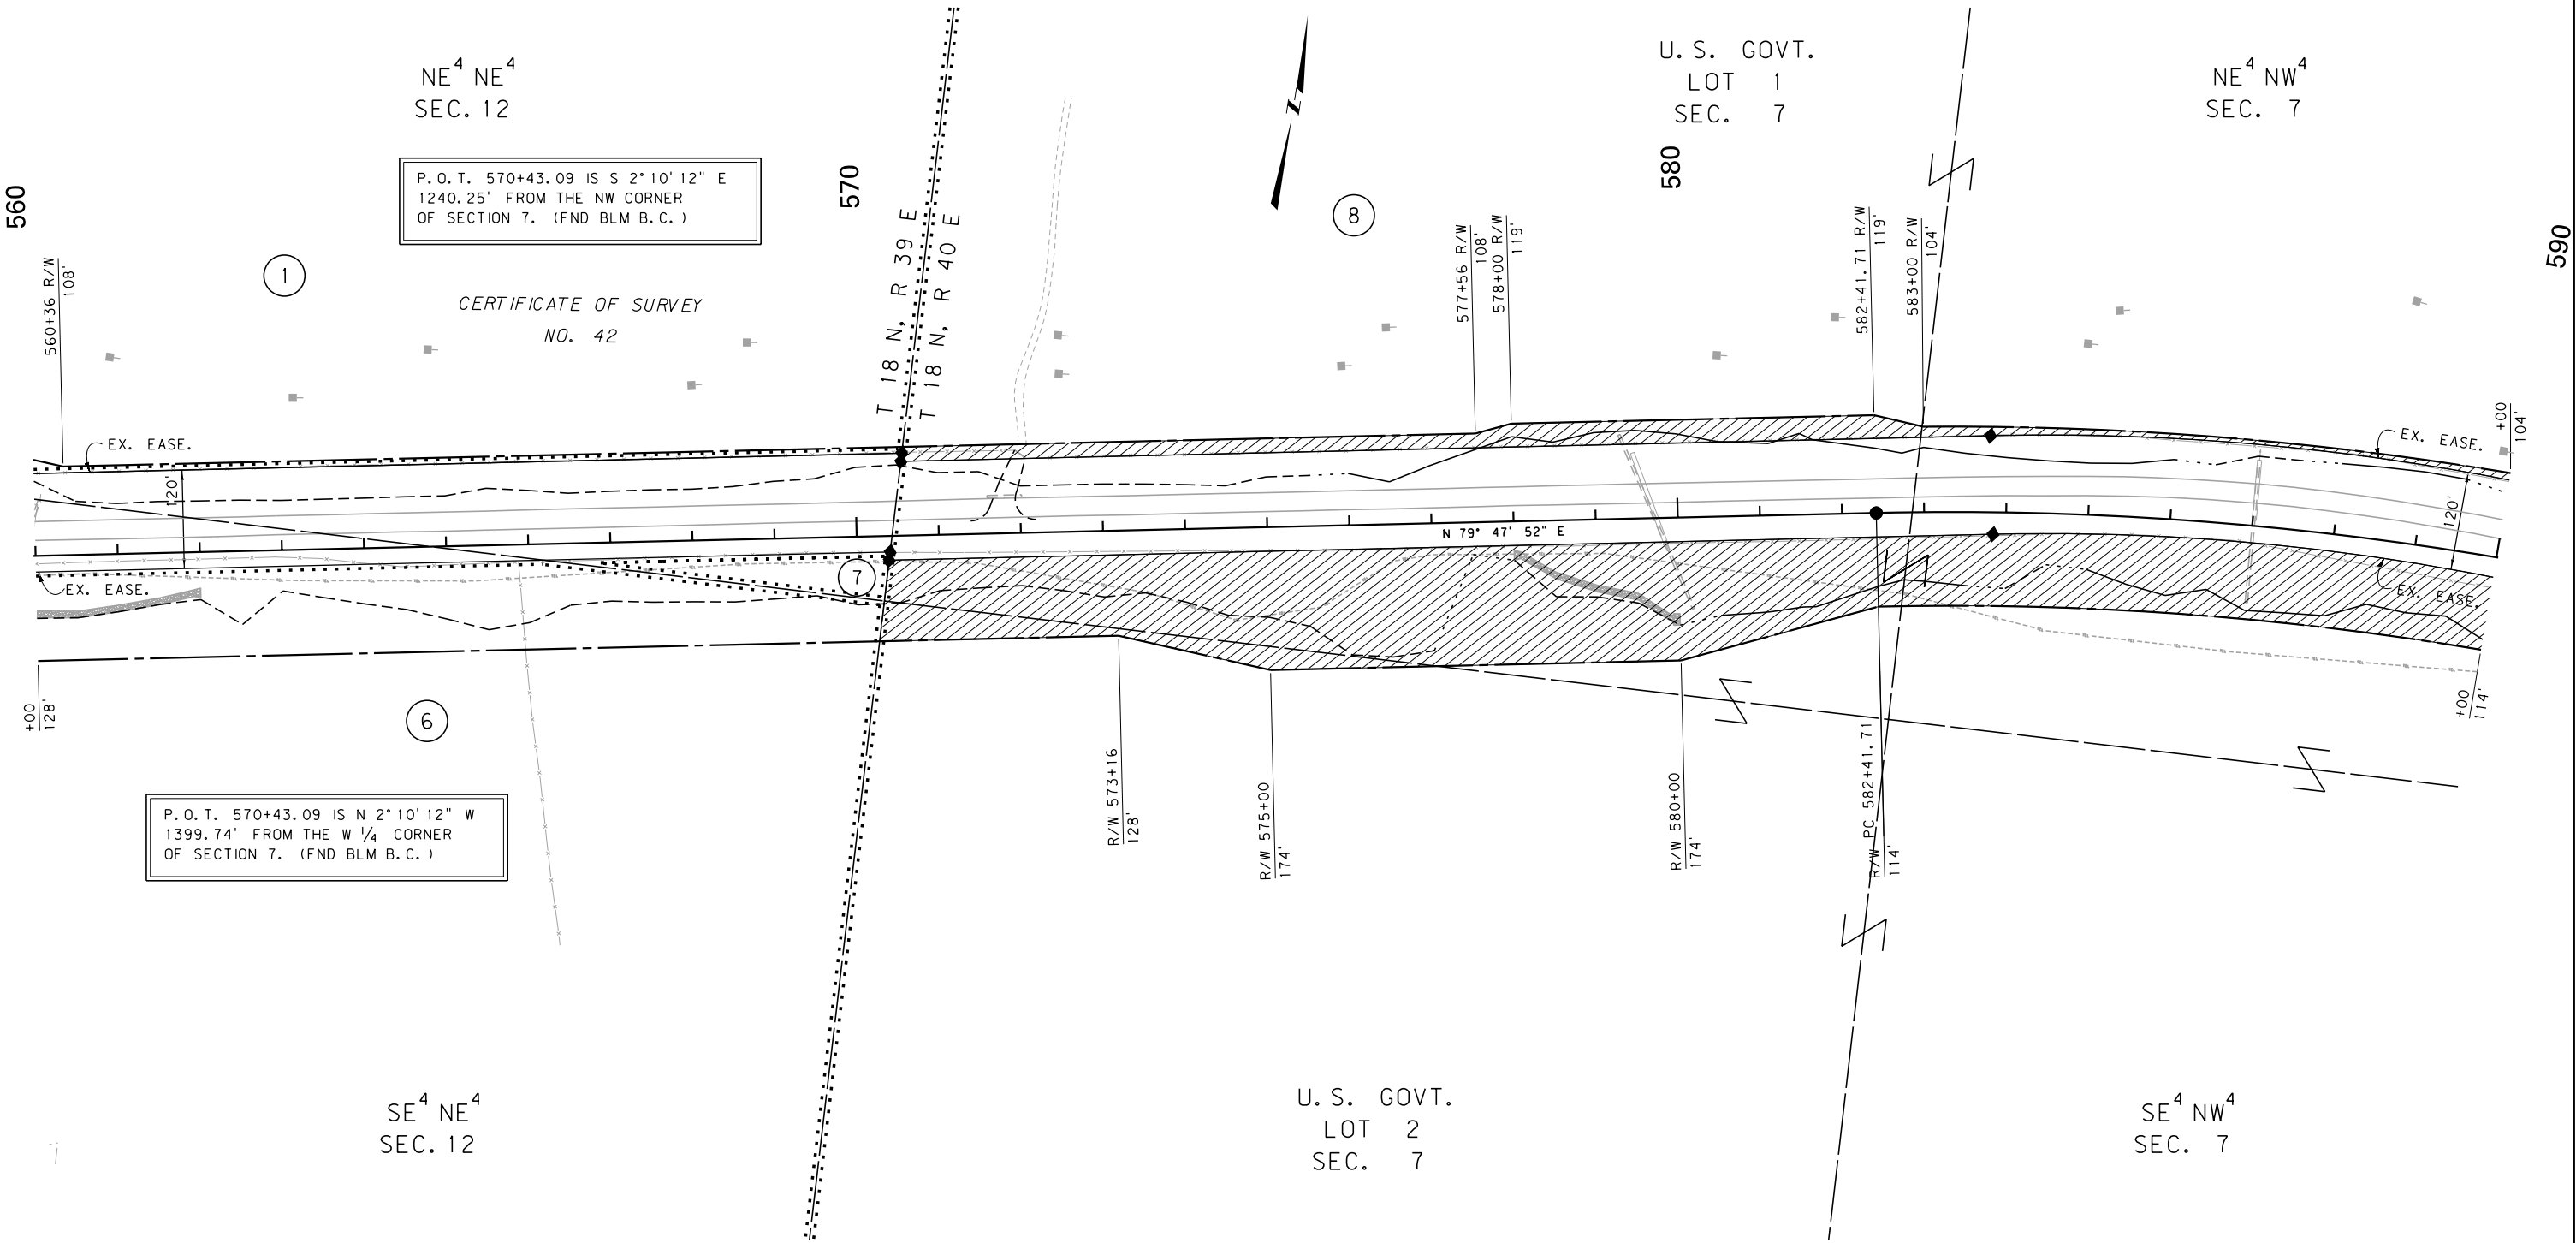

FOR EXISTING R/W RETRACEMENT, SEE
CERTIFICATES OF SURVEY NO. 126, 144 AND 147.

GRID STATE PLANE COORDINATES

THIS IS A STATE PLANE COORDINATE PROJECT. ALL
DIMENSIONS, DISTANCES AND AREAS ON THIS PROJECT
ARE GRID, EXCEPT FOR THE EXISTING R/W WIDTH
DIMENSION, WHICH IS RECORD.
THE COMBINATION SCALE FACTOR IS 0.99928901

- NOTES:
1. THE PROPOSED R/W LINE WHERE A SPIRAL
CURVE TRANSITION IS USED IS A CHORD
RATHER THAN A CONCENTRIC CURVE.
 2. ALL STATIONS AND OFFSETS FOR R/W BREAKS
ARE IN REFERENCE TO THE R/W BASELINE.


CONSTRUCTION LIMITS	MAP REVISED
CUT SECTION	
TRANSITION	
TOE OF FILL	
BACKSLOPE LIMITS INCLUDE ROUNDING	
	FHWA/MDT APPROVAL 6/23/14
3	c:\dgn\4339ropln003.dgn
2	7/17/2015
1	11:22:32 AM CPS-U3193

MONTANA DEPARTMENT OF TRANSPORTATION	
RIGHT OF WAY PLAN	
GARFIELD COUNTY	
SCALE 1"=100'	
0 50' 100' 200' 300'	

STATE	RIGHT OF WAY	SHEET	TOTAL
		NO.	SHEETS
MONTANA		10	20
R/W ID.		NH 57-5 (39)220	
PROJECT NO.		4339-039	

12 KM EAST OF JORDAN - EAST

SEE SHEET NO. 2 FOR OWNERSHIP NAMES, ADDRESSES, AREAS, ETC.

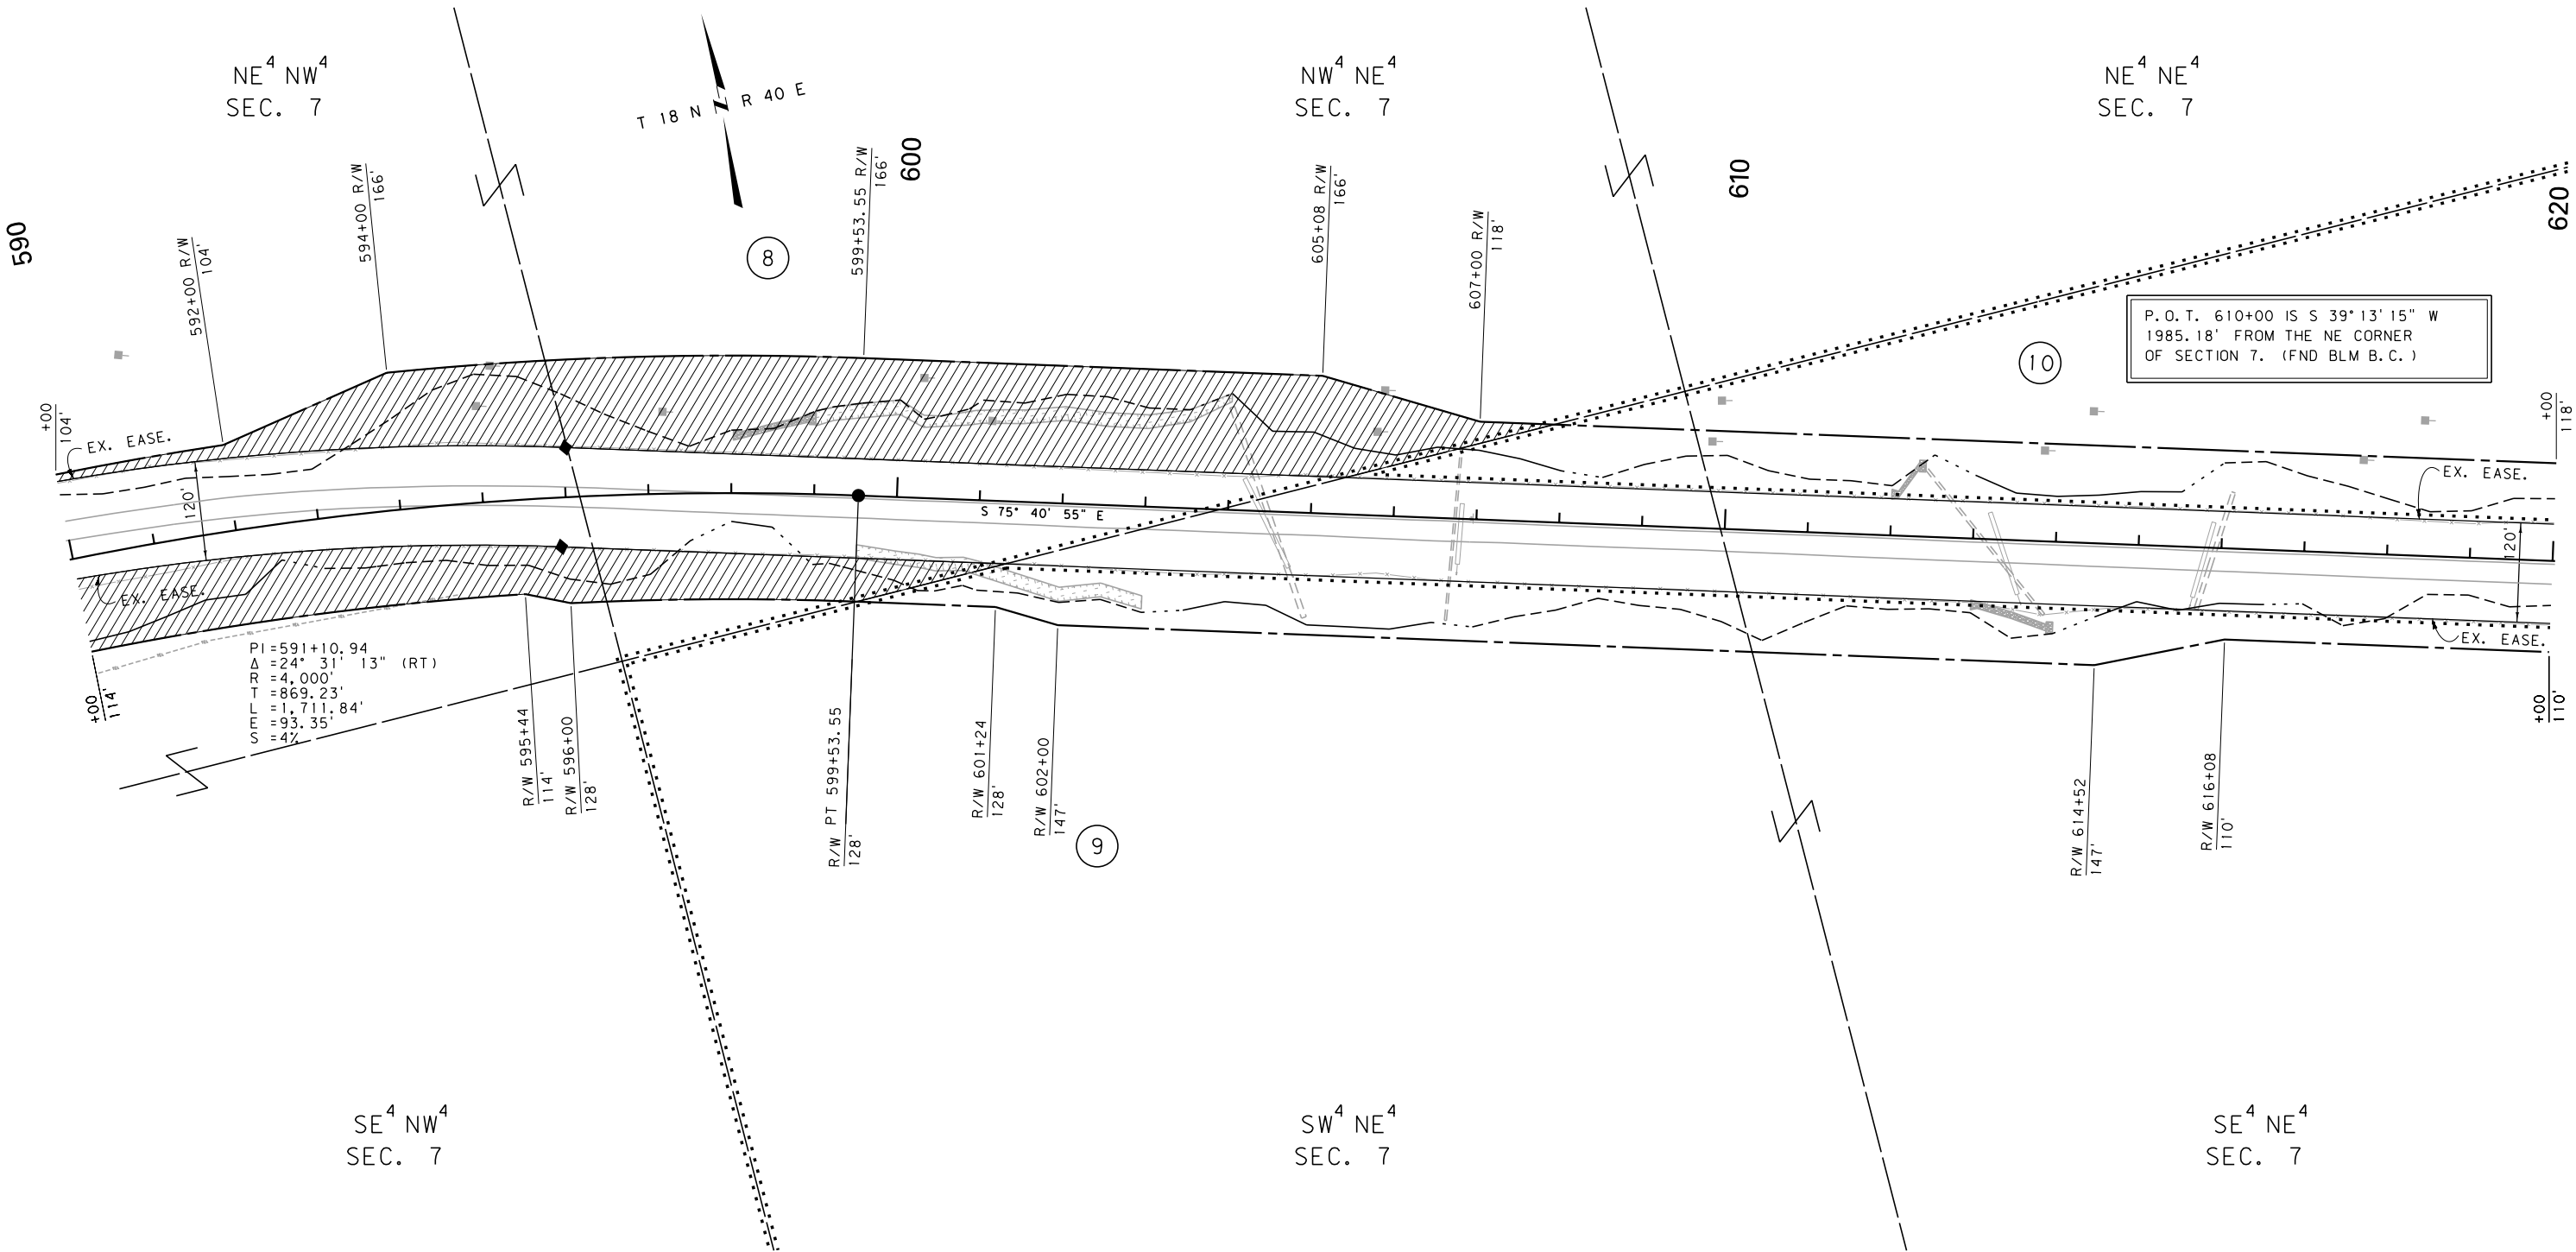

FOR EXISTING R/W RETRACEMENT, SEE
CERTIFICATES OF SURVEY NO. 126, 144 AND 147.

GRID STATE PLANE COORDINATES

THIS IS A STATE PLANE COORDINATE PROJECT. ALL
DIMENSIONS, DISTANCES AND AREAS ON THIS PROJECT
ARE GRID, EXCEPT FOR THE EXISTING R/W WIDTH
DIMENSION, WHICH IS RECORD.
THE COMBINATION SCALE FACTOR IS 0.99928901

- NOTES:
1. THE PROPOSED R/W LINE WHERE A SPIRAL
CURVE TRANSITION IS USED IS A CHORD
RATHER THAN A CONCENTRIC CURVE.
 2. ALL STATIONS AND OFFSETS FOR R/W BREAKS
ARE IN REFERENCE TO THE R/W BASELINE.


CONSTRUCTION LIMITS		MAP REVISED _____	
CUT SECTION	TOP OF CUT		
TRANSITION			
TOE OF FILL			
BACKSLOPE LIMITS INCLUDE ROUNDING		FHWA/MDT APPROVAL 6/23/14	
3		MONTANA DEPARTMENT	c:\dgn\4339ropln003.dgn
2		OF TRANSPORTATION	7/17/2015
1			11:22:37 AM CPS - U3193

MONTANA DEPARTMENT OF TRANSPORTATION	
RIGHT OF WAY PLAN	
GARFIELD COUNTY	
SCALE 1"=100'	
0 50' 100' 200' 300'	

STATE	RIGHT OF WAY	SHEET	TOTAL
MONTANA		NO.	SHEETS
		11	20
R/W ID.		NH 57-5 (39)220	
PROJECT NO.		4339-039	

12 KM EAST OF JORDAN - EAST

SEE SHEET NO. 2 FOR OWNERSHIP NAMES, ADDRESSES, AREAS, ETC.

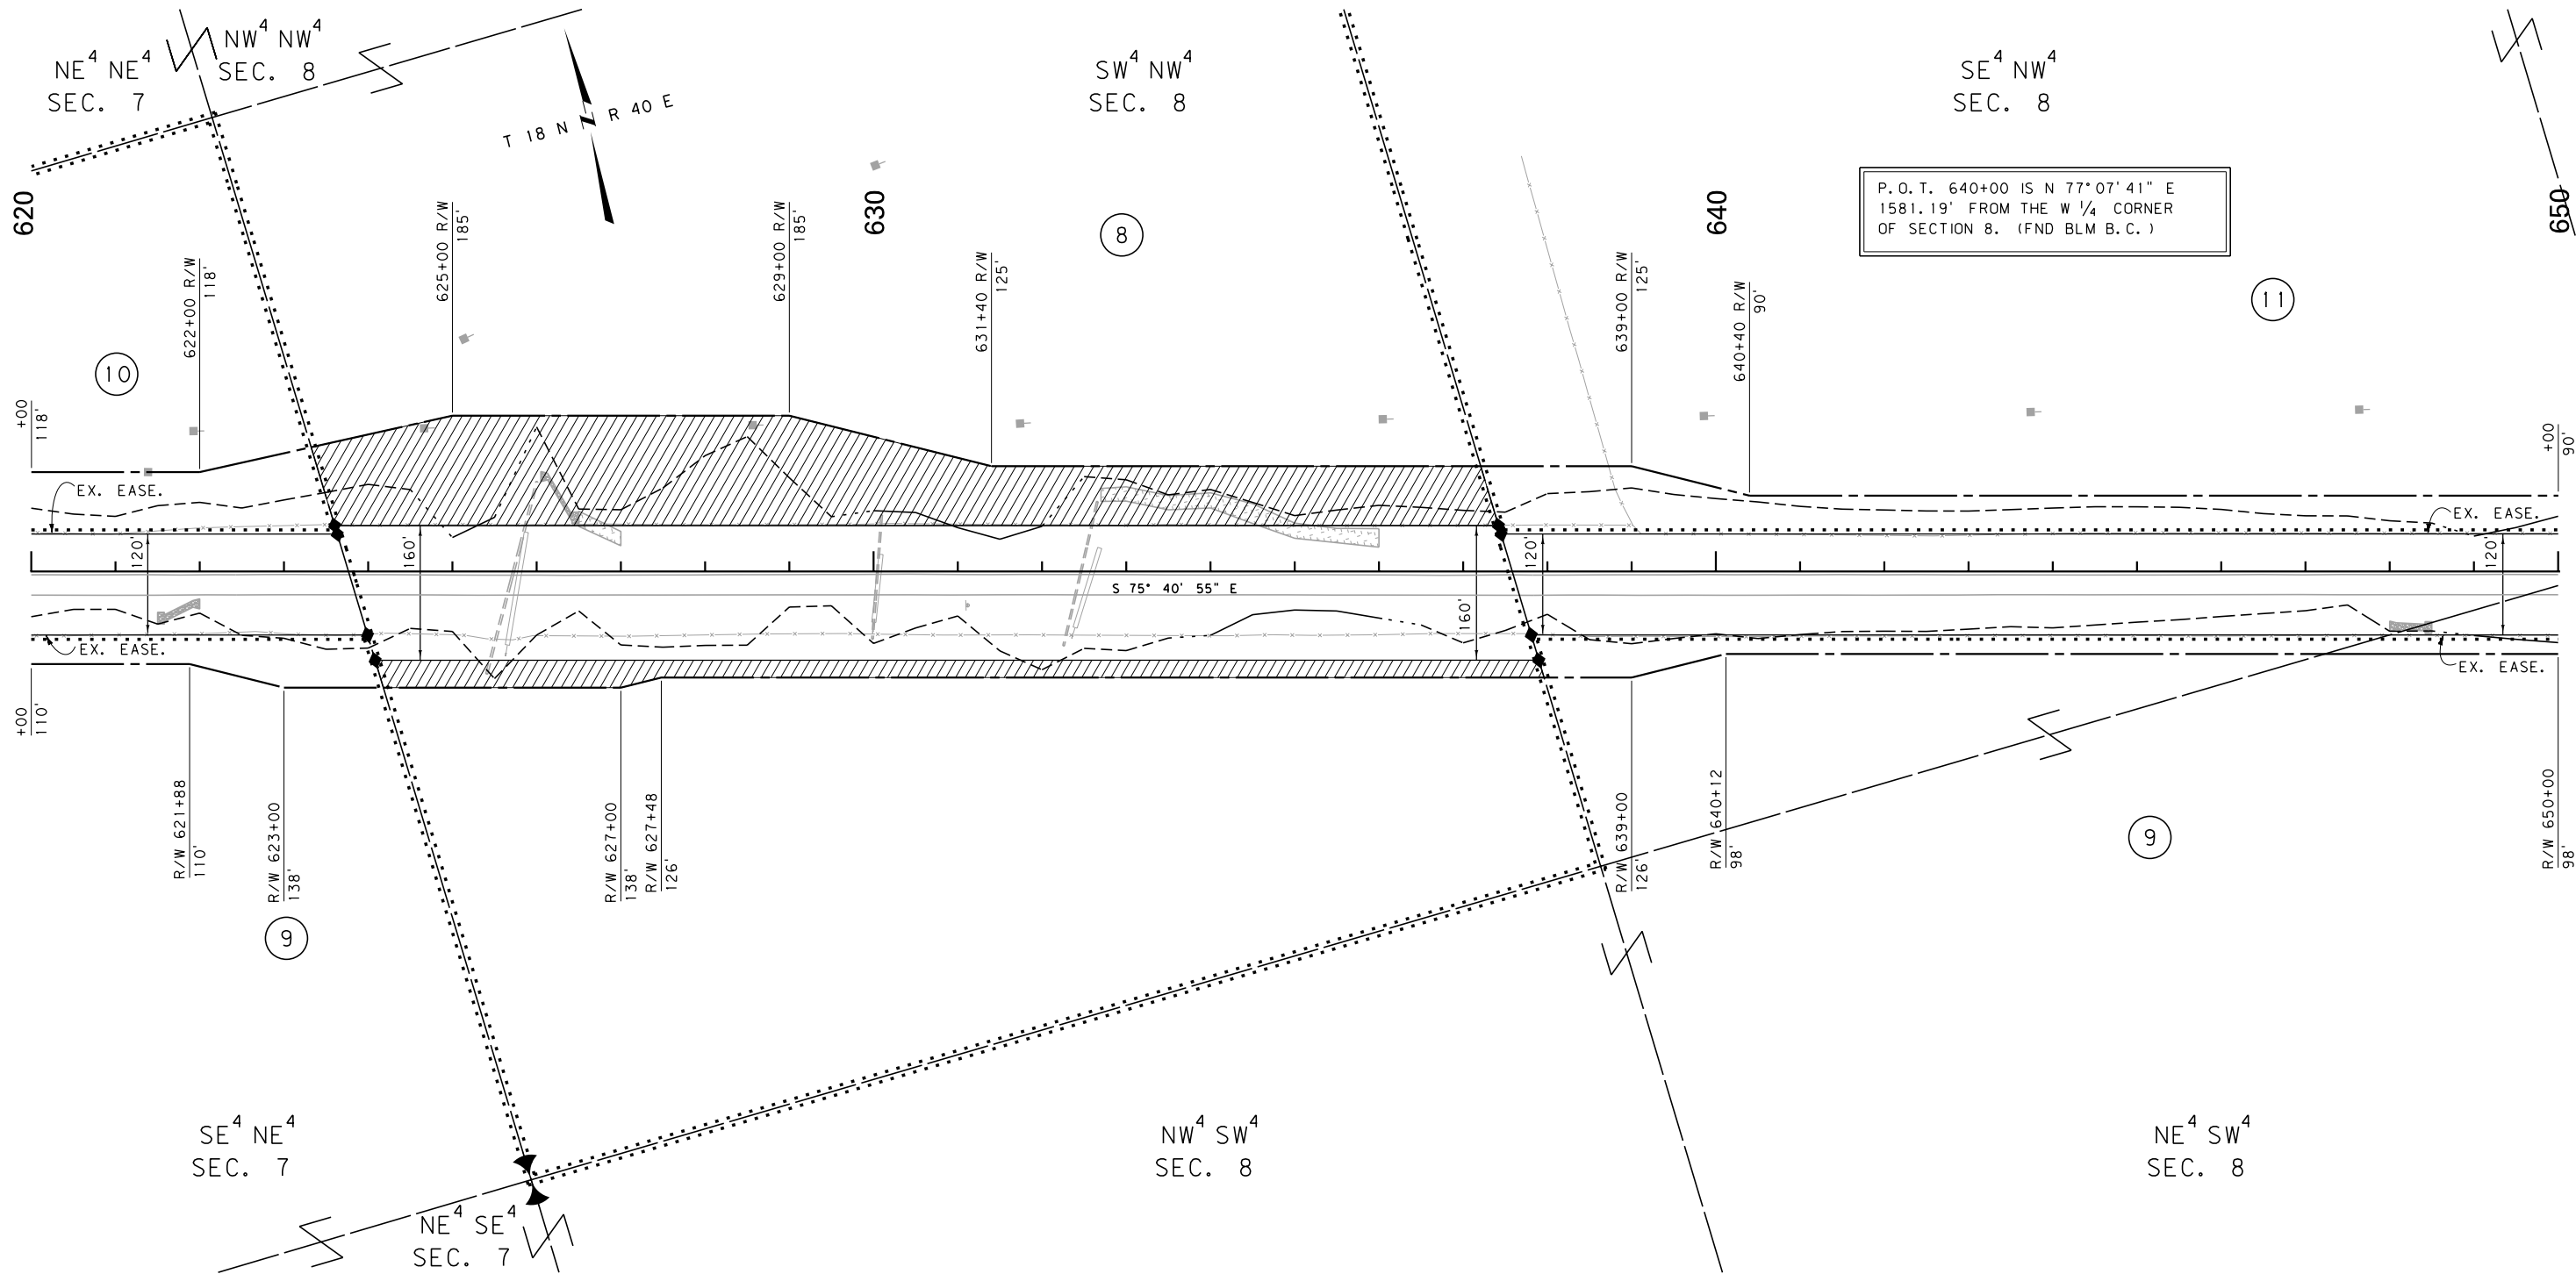

FOR EXISTING R/W RETRACEMENT, SEE
CERTIFICATES OF SURVEY NO. 126, 144 AND 147.

GRID STATE PLANE COORDINATES

THIS IS A STATE PLANE COORDINATE PROJECT. ALL
DIMENSIONS, DISTANCES AND AREAS ON THIS PROJECT
ARE GRID, EXCEPT FOR THE EXISTING R/W WIDTH
DIMENSION, WHICH IS RECORD.
THE COMBINATION SCALE FACTOR IS 0.99928901

- NOTES:
1. THE PROPOSED R/W LINE WHERE A SPIRAL
CURVE TRANSITION IS USED IS A CHORD
RATHER THAN A CONCENTRIC CURVE.
 2. ALL STATIONS AND OFFSETS FOR R/W BREAKS
ARE IN REFERENCE TO THE R/W BASELINE.

CONSTRUCTION LIMITS	MAP REVISED
CUT SECTION	
TRANSITION	
TOE OF FILL	
BACKSLOPE LIMITS INCLUDE ROUNDING	
	FHWA/MDT APPROVAL 6/23/14
3	c:\dgn\4339ropln003.dgn
2	7/17/2015
1	11:22:42 AM CPS - U3193

MDT MONTANA DEPARTMENT
OF TRANSPORTATION

MONTANA DEPARTMENT OF TRANSPORTATION

RIGHT OF WAY PLAN

GARFIELD COUNTY


SCALE 1"=100'

0 50' 100' 200' 300'

STATE	RIGHT OF WAY	SHEET	TOTAL
		NO.	SHEETS
MONTANA		12	20
R/W ID.		NH 57-5 (39)220	
PROJECT NO.		4339-039	

12 KM EAST OF JORDAN - EAST

SEE SHEET NO. 2 FOR OWNERSHIP NAMES, ADDRESSES, AREAS, ETC.

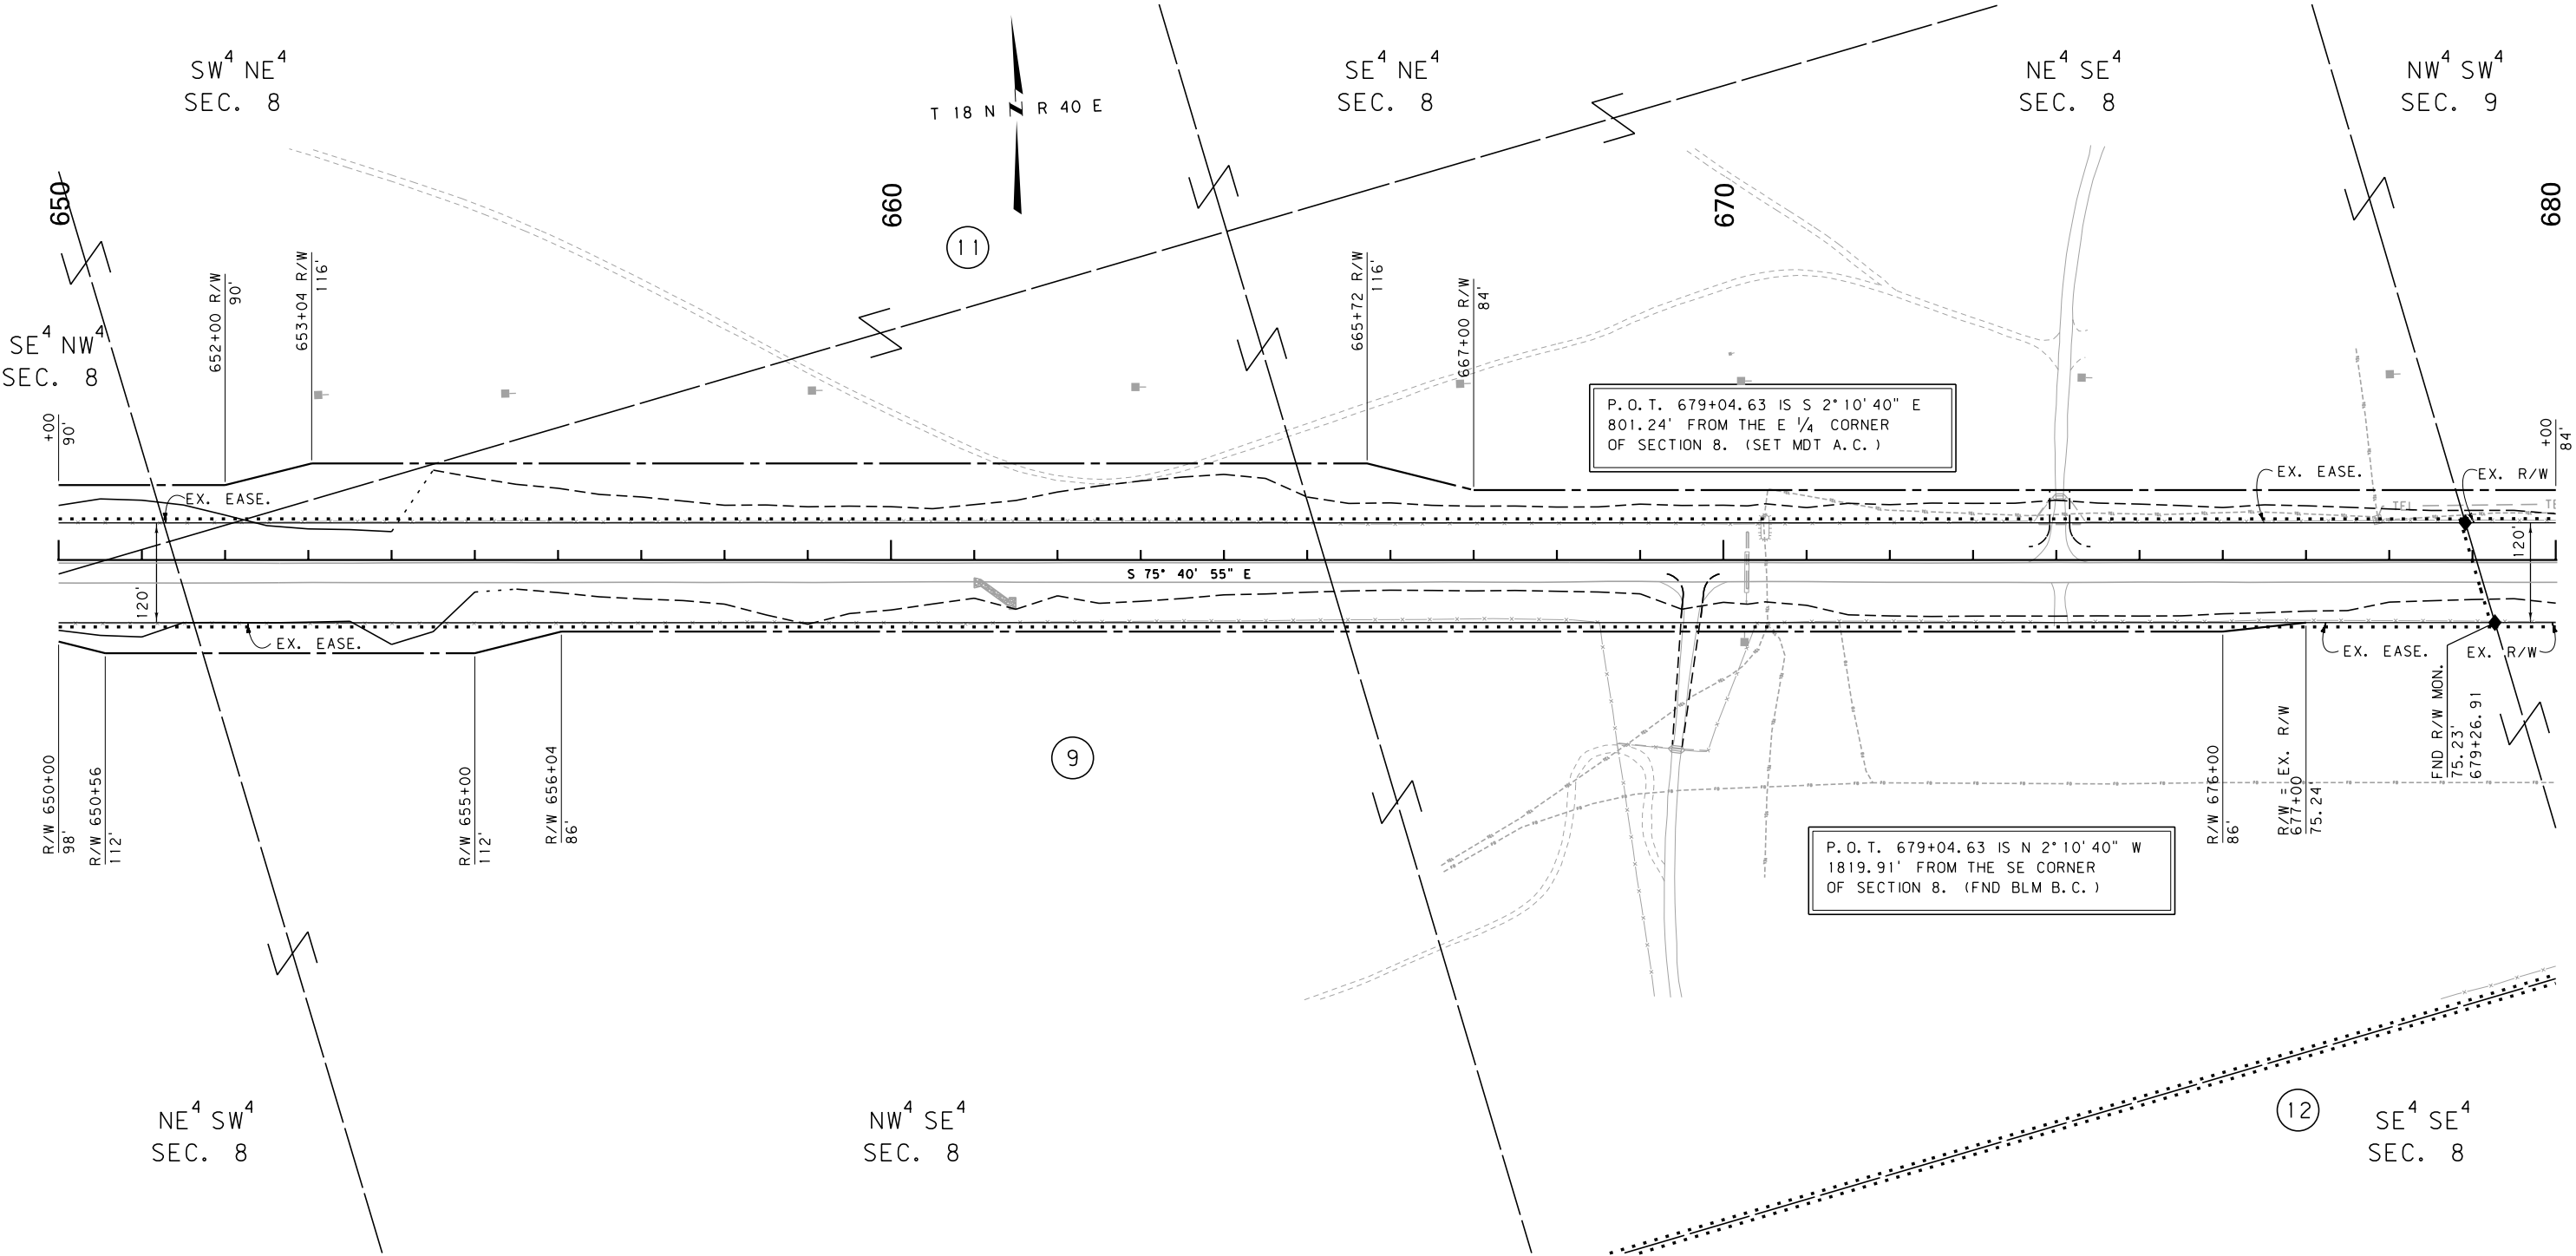

FOR EXISTING R/W RETRACEMENT, SEE
CERTIFICATES OF SURVEY NO. 126, 144 AND 147.

GRID STATE PLANE COORDINATES

THIS IS A STATE PLANE COORDINATE PROJECT. ALL
DIMENSIONS, DISTANCES AND AREAS ON THIS PROJECT
ARE GRID, EXCEPT FOR THE EXISTING R/W WIDTH
DIMENSION, WHICH IS RECORD.
THE COMBINATION SCALE FACTOR IS 0.99928901

- NOTES:
1. THE PROPOSED R/W LINE WHERE A SPIRAL
CURVE TRANSITION IS USED IS A CHORD
RATHER THAN A CONCENTRIC CURVE.
 2. ALL STATIONS AND OFFSETS FOR R/W BREAKS
ARE IN REFERENCE TO THE R/W BASELINE.

CONSTRUCTION LIMITS

CUT SECTION

TRANSITION

TOE OF FILL

BACKSLOPE LIMITS
INCLUDE ROUNDING

MAP REVISED

FHWA/MDT APPROVAL
6/23/14

3

2

1

MDT

MONTANA DEPARTMENT
OF TRANSPORTATION

c:\dgn\4339ropln004.dgn

7/17/2015

11:22:56 AM

CPS - U3193

MONTANA DEPARTMENT OF TRANSPORTATION

RIGHT OF WAY PLAN

GARFIELD COUNTY

SCALE 1"=100'

0 50' 100' 200' 300'

STATE	RIGHT OF WAY	SHEET NO.	TOTAL SHEETS
MONTANA		13	20
R/W ID.		NH 57-5(39)220	
PROJECT NO.		4339-039	

12 KM EAST OF JORDAN - EAST

SEE SHEET NO. 2 FOR OWNERSHIP NAMES, ADDRESSES, AREAS, ETC.

P.O.T. 700+00 IS N 52°53'09" E
2504.61' FROM THE SW CORNER
OF SECTION 9. (FND BLM B.C.)

PI=690+08.59
Δ=12°20'38" (LT)
R=7,000'
T=756.98'
L=1,508.09'
E=40.81'
S=3%

STA. 697+59.71 NH 57-5(32)220 =
STA. 697+59.71 NH-BR 57-5(34)226
AHEAD - NOT THIS PROJECT

FOR EXISTING R/W RETRACEMENT, SEE
CERTIFICATES OF SURVEY NO. 126, 144 AND 147.

GRID STATE PLANE COORDINATES

THIS IS A STATE PLANE COORDINATE PROJECT. ALL
DIMENSIONS, DISTANCES AND AREAS ON THIS PROJECT
ARE GRID, EXCEPT FOR THE EXISTING R/W WIDTH
DIMENSION, WHICH IS RECORD.
THE COMBINATION SCALE FACTOR IS 0.99928901

- NOTES:
1. THE PROPOSED R/W LINE WHERE A SPIRAL
CURVE TRANSITION IS USED IS A CHORD
RATHER THAN A CONCENTRIC CURVE.
 2. ALL STATIONS AND OFFSETS FOR R/W BREAKS
ARE IN REFERENCE TO THE R/W BASELINE.


CONSTRUCTION LIMITS	MAP REVISED
CUT SECTION	
TRANSITION	
TOE OF FILL	
BACKSLOPE LIMITS INCLUDE ROUNDING	
	FHWA/MDT APPROVAL 6/23/14
3	c:\dgn\4339ropln004.dgn
2	7/17/2015
1	11:23:01 AM CPS - U3193



MONTANA DEPARTMENT
OF TRANSPORTATION

MONTANA DEPARTMENT OF TRANSPORTATION


RIGHT OF WAY PLAN
GARFIELD COUNTY

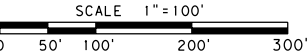

STATE	RIGHT OF WAY	SHEET	TOTAL
		NO.	SHEETS
MONTANA		14	20
R/W ID.		NH 57-5(39)220	
PROJECT NO.		4339-039	

12 KM EAST OF JORDAN - EAST

SEE SHEET NO. 2 FOR OWNERSHIP NAMES, ADDRESSES, AREAS, ETC.

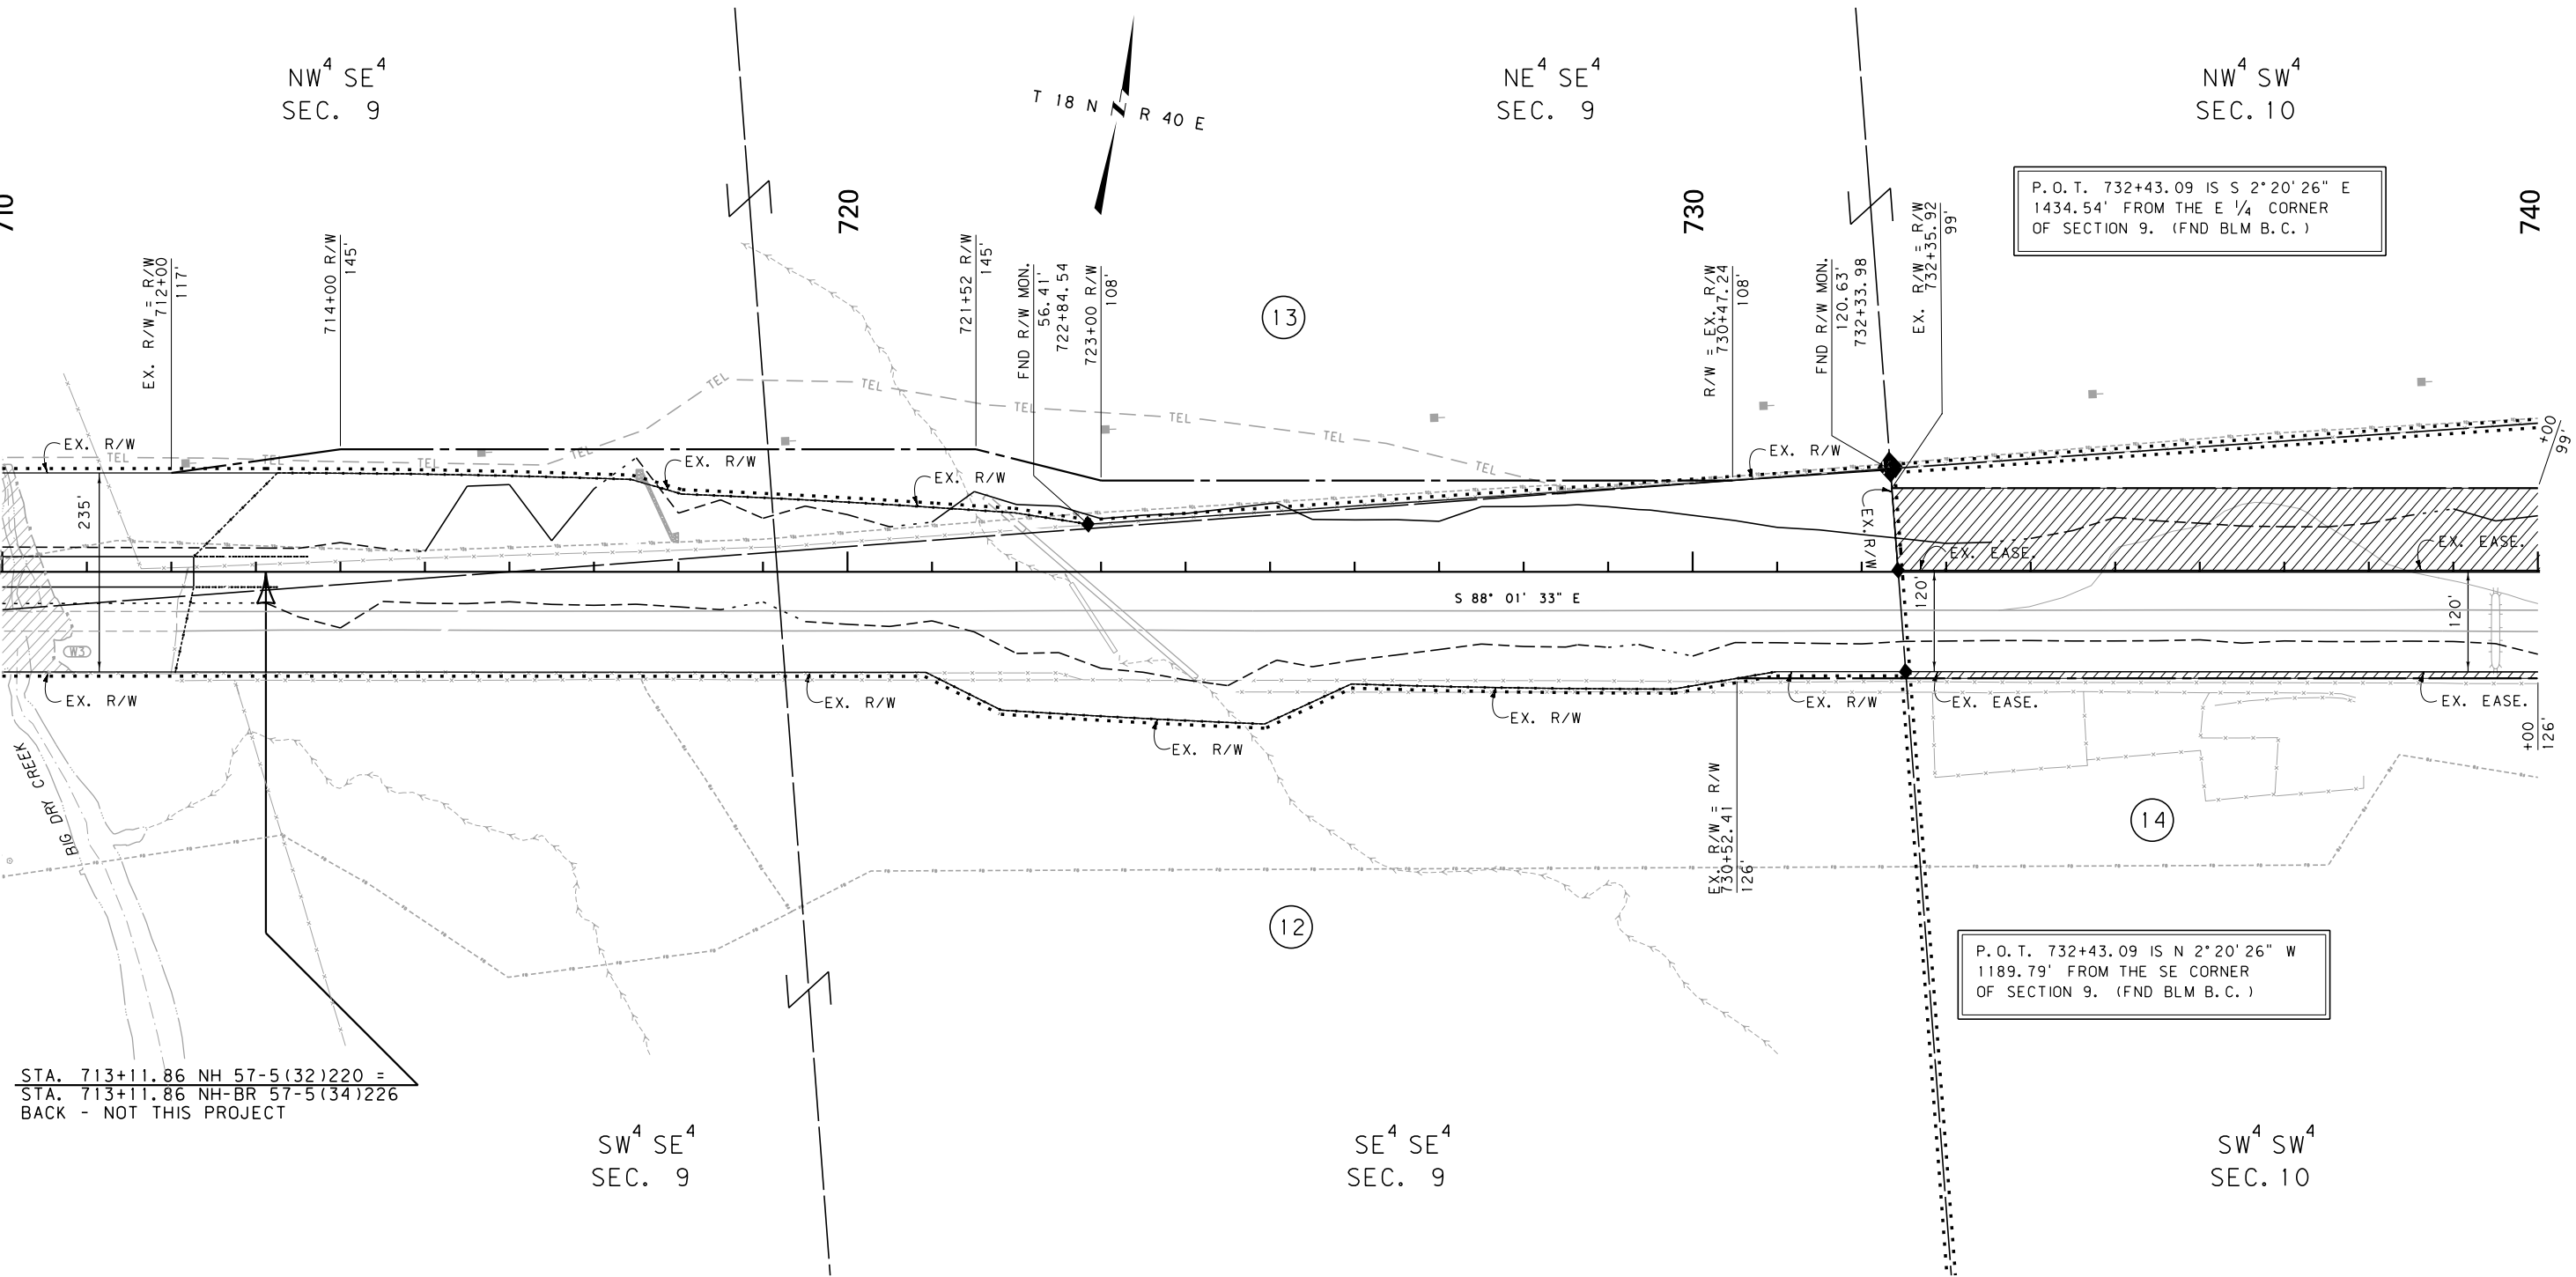

STA. 713+11.86 NH 57-5(32)220 =
STA. 713+11.86 NH-BR 57-5(34)226
BACK - NOT THIS PROJECT

FOR EXISTING R/W RETRACEMENT, SEE
CERTIFICATES OF SURVEY NO. 126, 144 AND 147.

GRID STATE PLANE COORDINATES

THIS IS A STATE PLANE COORDINATE PROJECT. ALL
DIMENSIONS, DISTANCES AND AREAS ON THIS PROJECT
ARE GRID, EXCEPT FOR THE EXISTING R/W WIDTH
DIMENSION, WHICH IS RECORD.
THE COMBINATION SCALE FACTOR IS 0.99928901

- NOTES:
1. THE PROPOSED R/W LINE WHERE A SPIRAL
CURVE TRANSITION IS USED IS A CHORD
RATHER THAN A CONCENTRIC CURVE.
 2. ALL STATIONS AND OFFSETS FOR R/W BREAKS
ARE IN REFERENCE TO THE R/W BASELINE.


CONSTRUCTION LIMITS		MAP REVISED _____	
CUT SECTION	TOP OF CUT		
TRANSITION			
TOE OF FILL			
BACKSLOPE LIMITS INCLUDE ROUNDING		FHWA/MDT APPROVAL 6/23/14	
3		c:\dgn\4339ropln004.dgn	
2		7/17/2015	
1		11:23:06 AM CPS - U3193	

MONTANA DEPARTMENT OF TRANSPORTATION	
RIGHT OF WAY PLAN	
GARFIELD COUNTY	
SCALE 1"=100'	
0 50' 100' 200' 300'	

STATE	RIGHT OF WAY	SHEET	TOTAL
		NO.	SHEETS
MONTANA		15	20
R/W ID.		NH 57-5(39)220	
PROJECT NO.		4339-039	

12 KM EAST OF JORDAN - EAST

SEE SHEET NO. 2 FOR OWNERSHIP NAMES, ADDRESSES, AREAS, ETC.

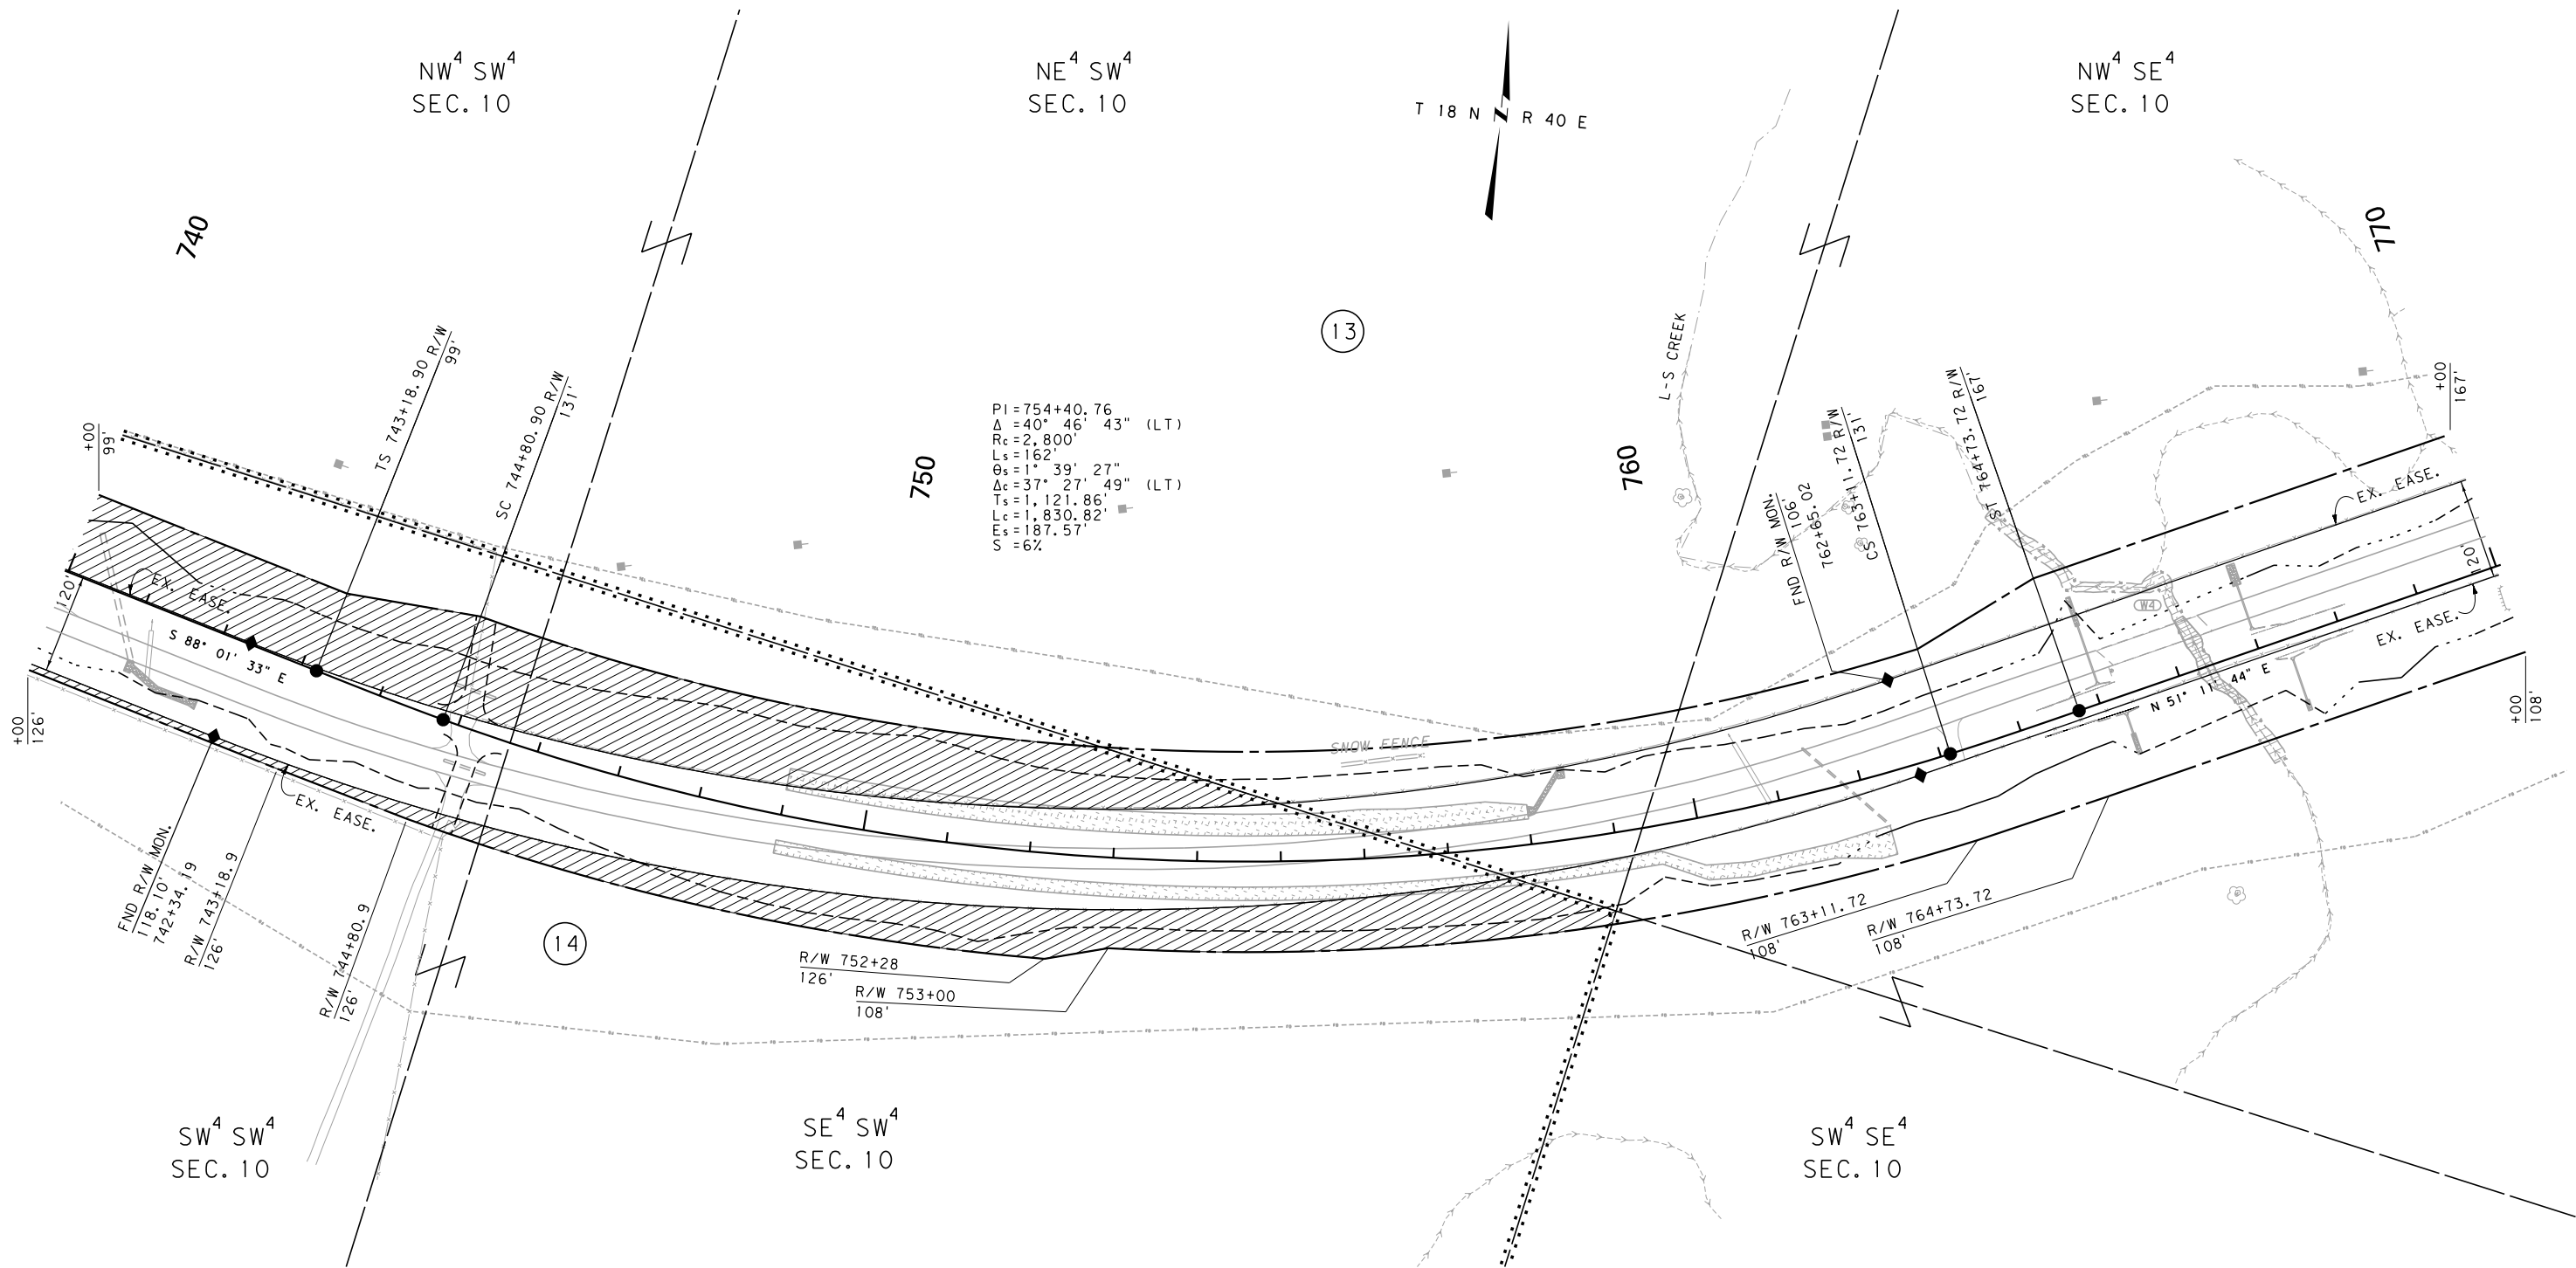

FOR EXISTING R/W RETRACEMENT, SEE
CERTIFICATES OF SURVEY NO. 126, 144 AND 147.

GRID STATE PLANE COORDINATES

THIS IS A STATE PLANE COORDINATE PROJECT. ALL
DIMENSIONS, DISTANCES AND AREAS ON THIS PROJECT
ARE GRID, EXCEPT FOR THE EXISTING R/W WIDTH
DIMENSION, WHICH IS RECORD.
THE COMBINATION SCALE FACTOR IS 0.99928901

- NOTES:
1. THE PROPOSED R/W LINE WHERE A SPIRAL
CURVE TRANSITION IS USED IS A CHORD
RATHER THAN A CONCENTRIC CURVE.
 2. ALL STATIONS AND OFFSETS FOR R/W BREAKS
ARE IN REFERENCE TO THE R/W BASELINE.

CONSTRUCTION LIMITS	MAP REVISED
CUT SECTION	
TRANSITION	
TOE OF FILL	
BACKSLOPE LIMITS INCLUDE ROUNDING	
	FHWA/MDT APPROVAL 6/23/14
3	MDTA MONTANA DEPARTMENT OF TRANSPORTATION
2	c:\dgn\4339ropln005.dgn
1	7/17/2015
	11:23:19 AM CPS-U3193

MONTANA DEPARTMENT OF TRANSPORTATION

RIGHT OF WAY PLAN

GARFIELD COUNTY


SCALE 1"=100'

0 50' 100' 200' 300'

STATE	RIGHT OF WAY	SHEET NO.	TOTAL SHEETS
MONTANA		16	20
R/W ID.		NH 57-5 (39)220	
PROJECT NO.		4339-039	

12 KM EAST OF JORDAN - EAST

SEE SHEET NO. 2 FOR OWNERSHIP NAMES, ADDRESSES, AREAS, ETC.

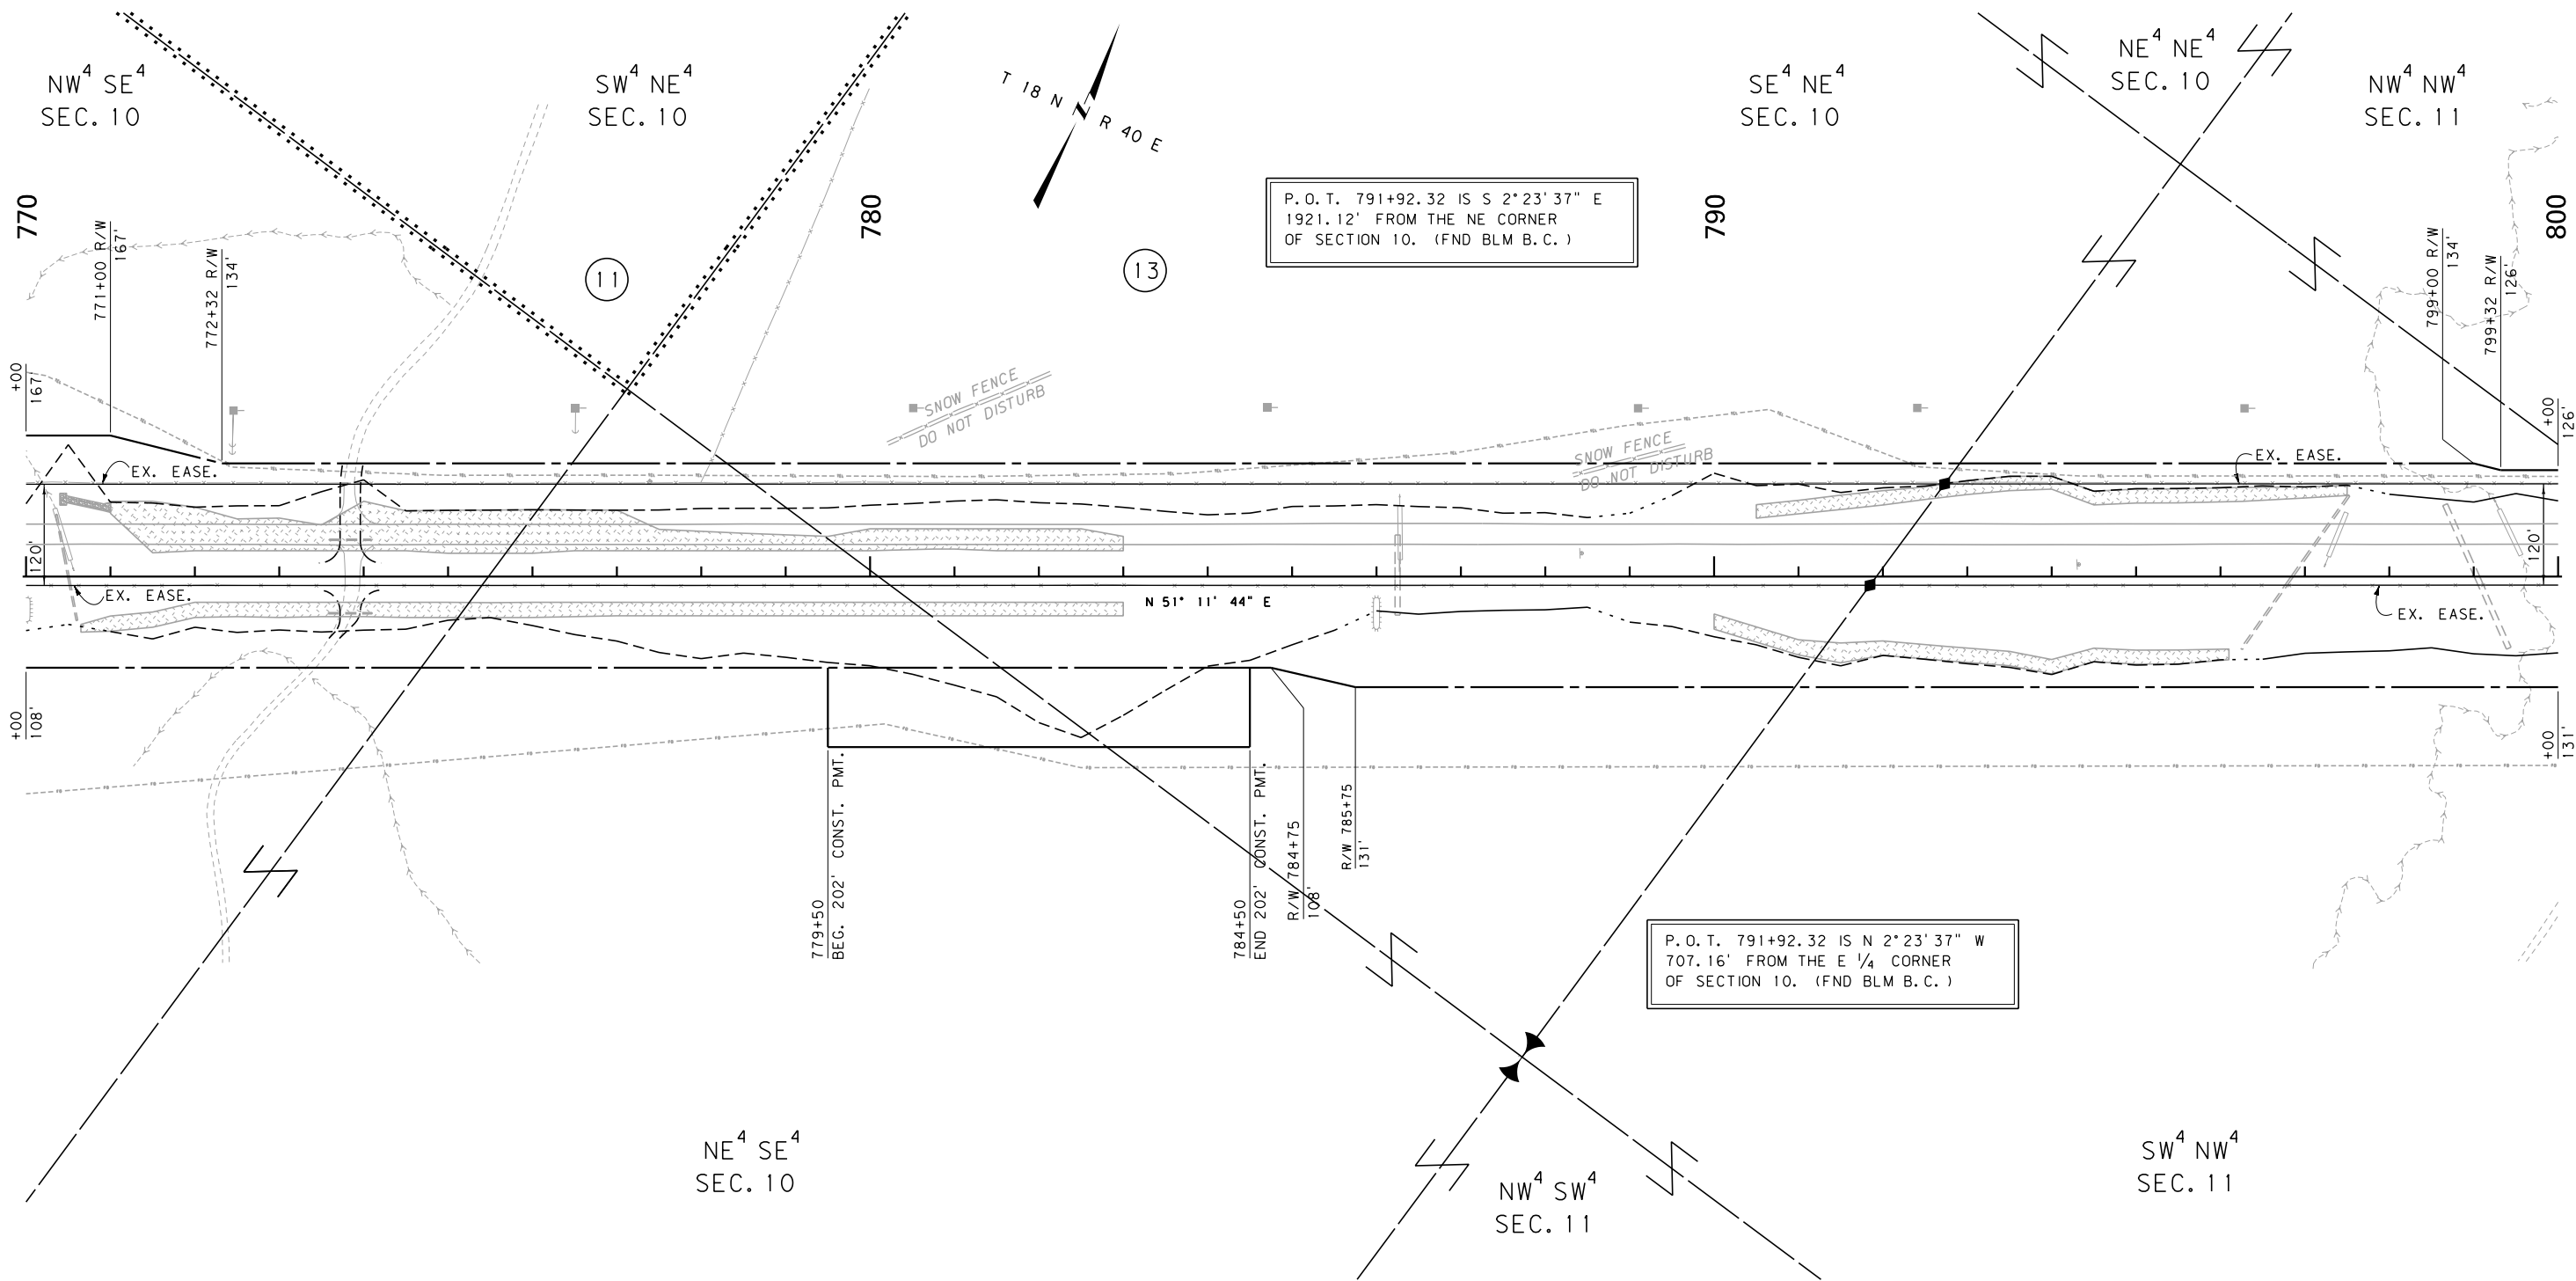

CONSTRUCTION LIMITS		MAP REVISED 6/15/15	
CUT SECTION	TOP OF CUT		
TRANSITION			
TOE OF FILL			
BACKSLOPE LIMITS INCLUDE ROUNDING		FHWA/MDT APPROVAL 6/23/14	
3	MDTA	MONTANA DEPARTMENT OF TRANSPORTATION	c:\dgn\4339ropln005.dgn
2			7/17/2015
1			11:23:24 AM CPS - U3193

- NOTES:
1. THE PROPOSED R/W LINE WHERE A SPIRAL CURVE TRANSITION IS USED IS A CHORD RATHER THAN A CONCENTRIC CURVE.
 2. ALL STATIONS AND OFFSETS FOR R/W BREAKS ARE IN REFERENCE TO THE R/W BASELINE.

FOR EXISTING R/W RETRACEMENT, SEE CERTIFICATES OF SURVEY NO. 126, 144 AND 147.

GRID STATE PLANE COORDINATES


THIS IS A STATE PLANE COORDINATE PROJECT. ALL DIMENSIONS, DISTANCES AND AREAS ON THIS PROJECT ARE GRID, EXCEPT FOR THE EXISTING R/W WIDTH DIMENSION, WHICH IS RECORD. THE COMBINATION SCALE FACTOR IS 0.99928901

MONTANA DEPARTMENT OF TRANSPORTATION	
RIGHT OF WAY PLAN	
GARFIELD COUNTY	
SCALE 1"=100'	
0	50' 100' 200' 300'

STATE	RIGHT OF WAY	SHEET	TOTAL
		NO.	SHEETS
MONTANA		17	20
R/W ID.		NH 57-5 (39)220	
PROJECT NO.		4339-039	

12 KM EAST OF JORDAN - EAST

SEE SHEET NO. 2 FOR OWNERSHIP NAMES, ADDRESSES, AREAS, ETC.

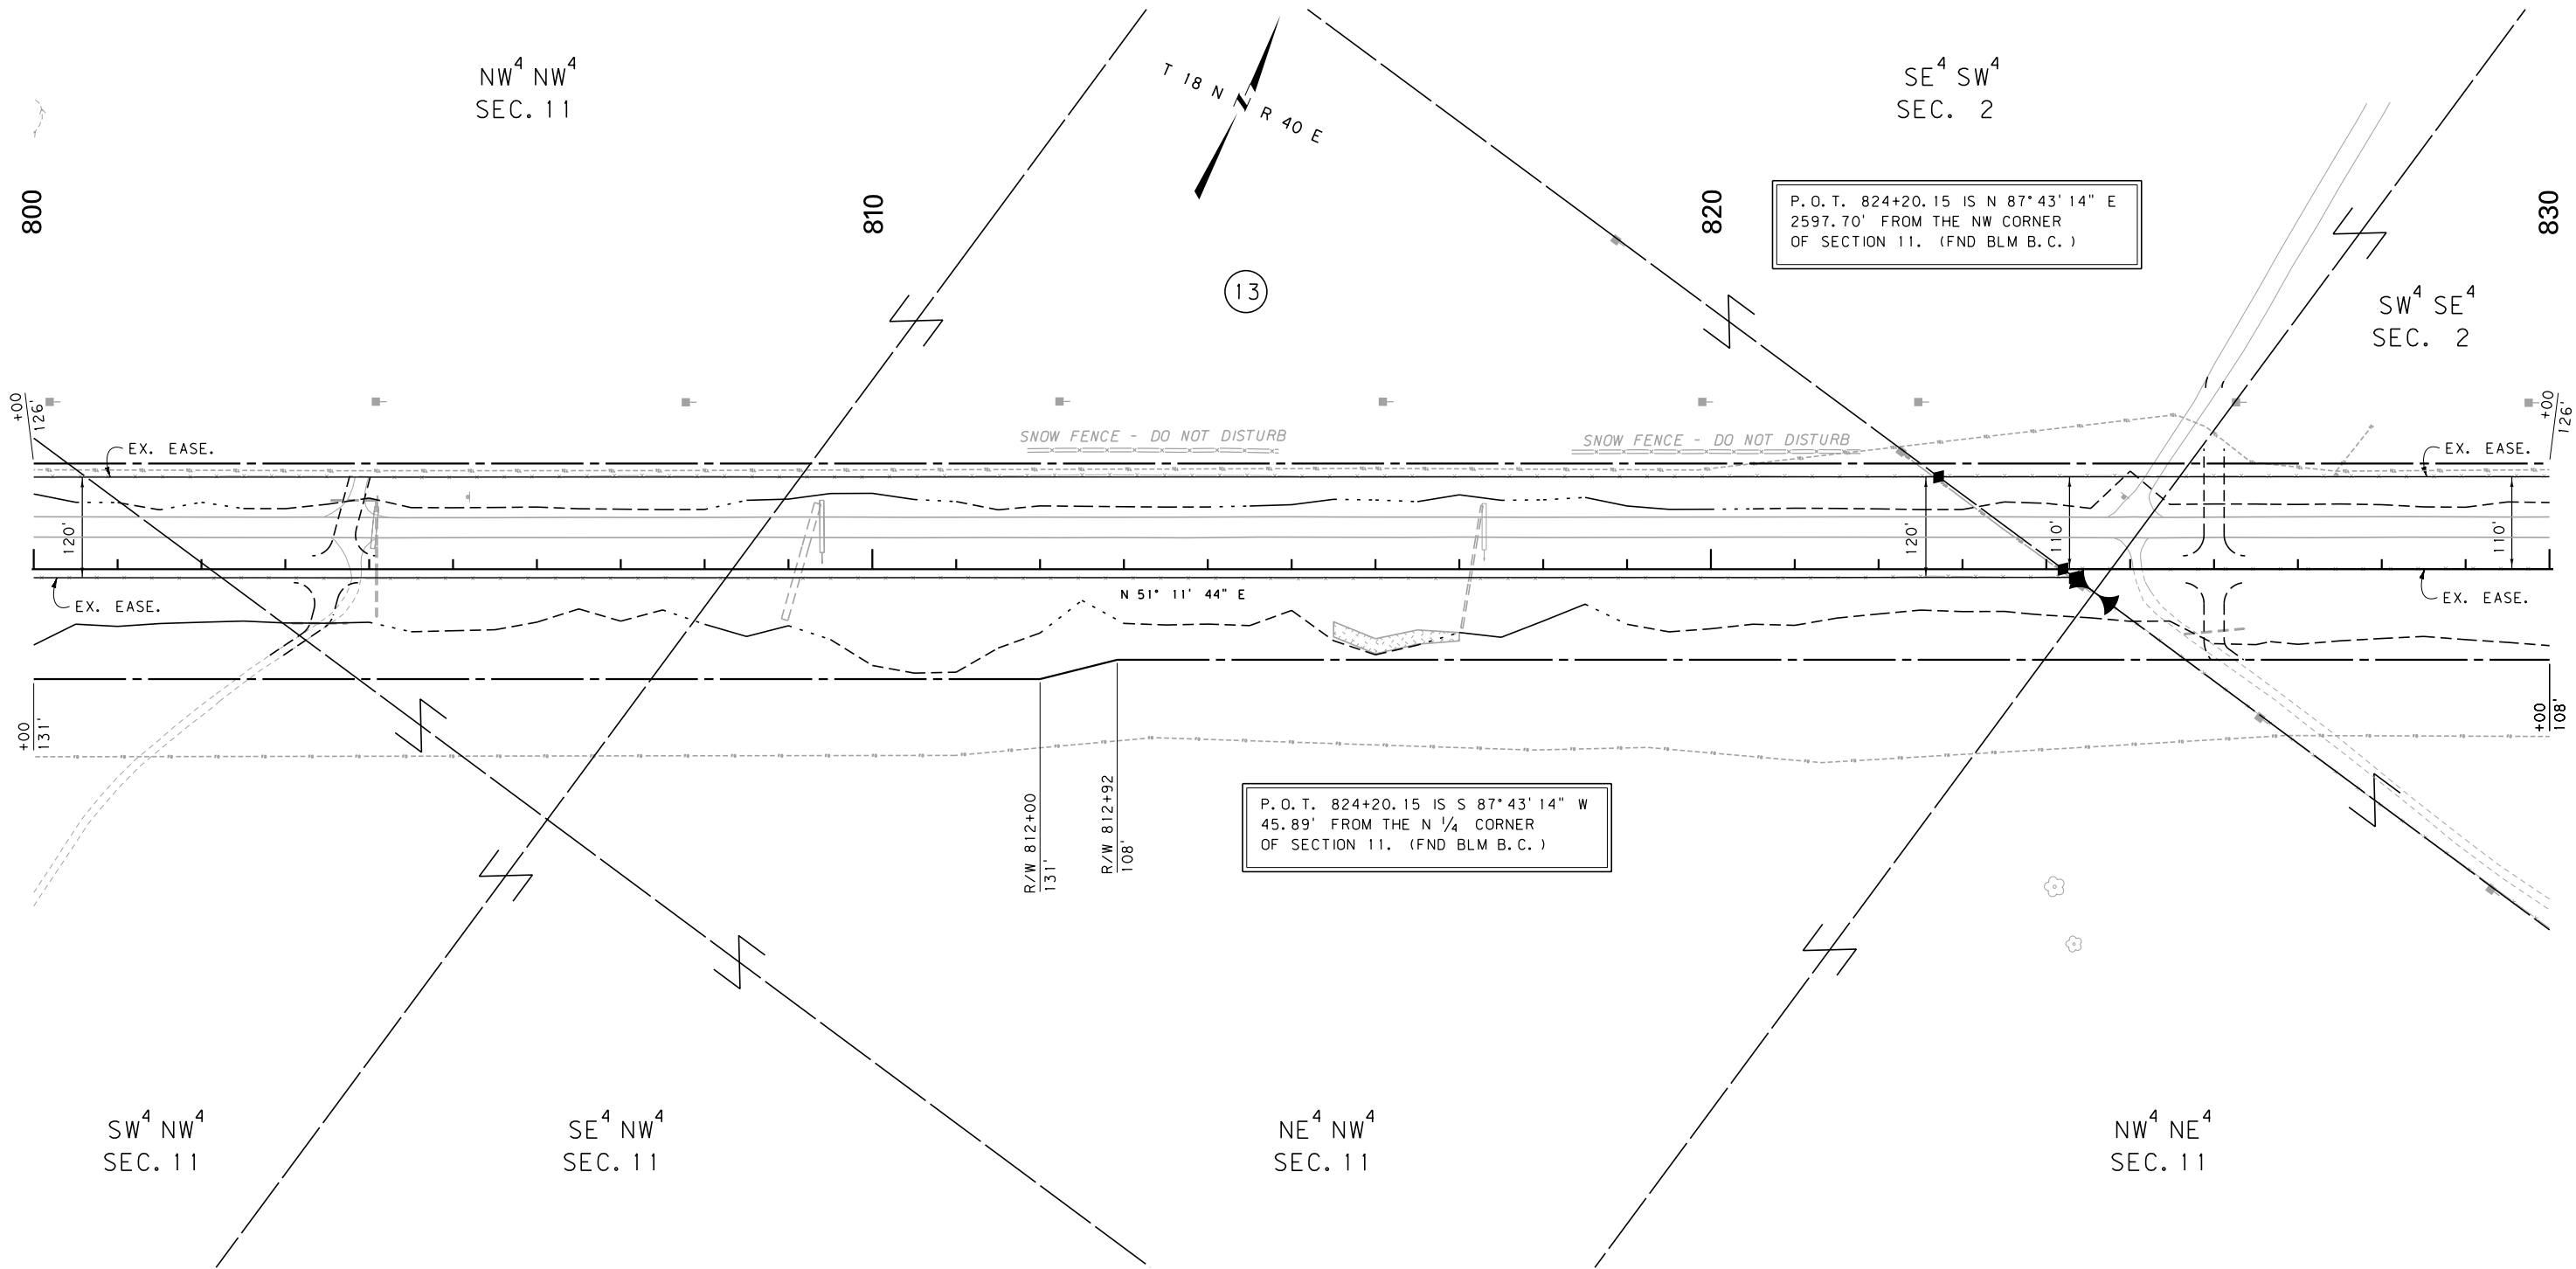

FOR EXISTING R/W RETRACEMENT, SEE
CERTIFICATES OF SURVEY NO. 126, 144 AND 147.

GRID STATE PLANE COORDINATES

THIS IS A STATE PLANE COORDINATE PROJECT. ALL
DIMENSIONS, DISTANCES AND AREAS ON THIS PROJECT
ARE GRID, EXCEPT FOR THE EXISTING R/W WIDTH
DIMENSION, WHICH IS RECORD.
THE COMBINATION SCALE FACTOR IS 0.99928901

- NOTES:
1. THE PROPOSED R/W LINE WHERE A SPIRAL
CURVE TRANSITION IS USED IS A CHORD
RATHER THAN A CONCENTRIC CURVE.
 2. ALL STATIONS AND OFFSETS FOR R/W BREAKS
ARE IN REFERENCE TO THE R/W BASELINE.

CONSTRUCTION LIMITS	MAP REVISED
CUT SECTION	
TRANSITION	
TOE OF FILL	
BACKSLOPE LIMITS INCLUDE ROUNDING	
	FHWA/MDT APPROVAL 6/23/14
3	MDTA MONTANA DEPARTMENT OF TRANSPORTATION
2	c:\dgn\4339ropln005.dgn
1	7/17/2015
	11:23:29 AM CPS - U3193

MONTANA DEPARTMENT OF TRANSPORTATION

RIGHT OF WAY PLAN

GARFIELD COUNTY


SCALE 1"=100'

0 50' 100' 200' 300'

STATE	RIGHT OF WAY	SHEET	TOTAL
		NO.	SHEETS
MONTANA		18	20
R/W ID.		NH 57-5 (39)220	
PROJECT NO.		4339-039	

12 KM EAST OF JORDAN - EAST

SEE SHEET NO. 2 FOR OWNERSHIP NAMES, ADDRESSES, AREAS, ETC.

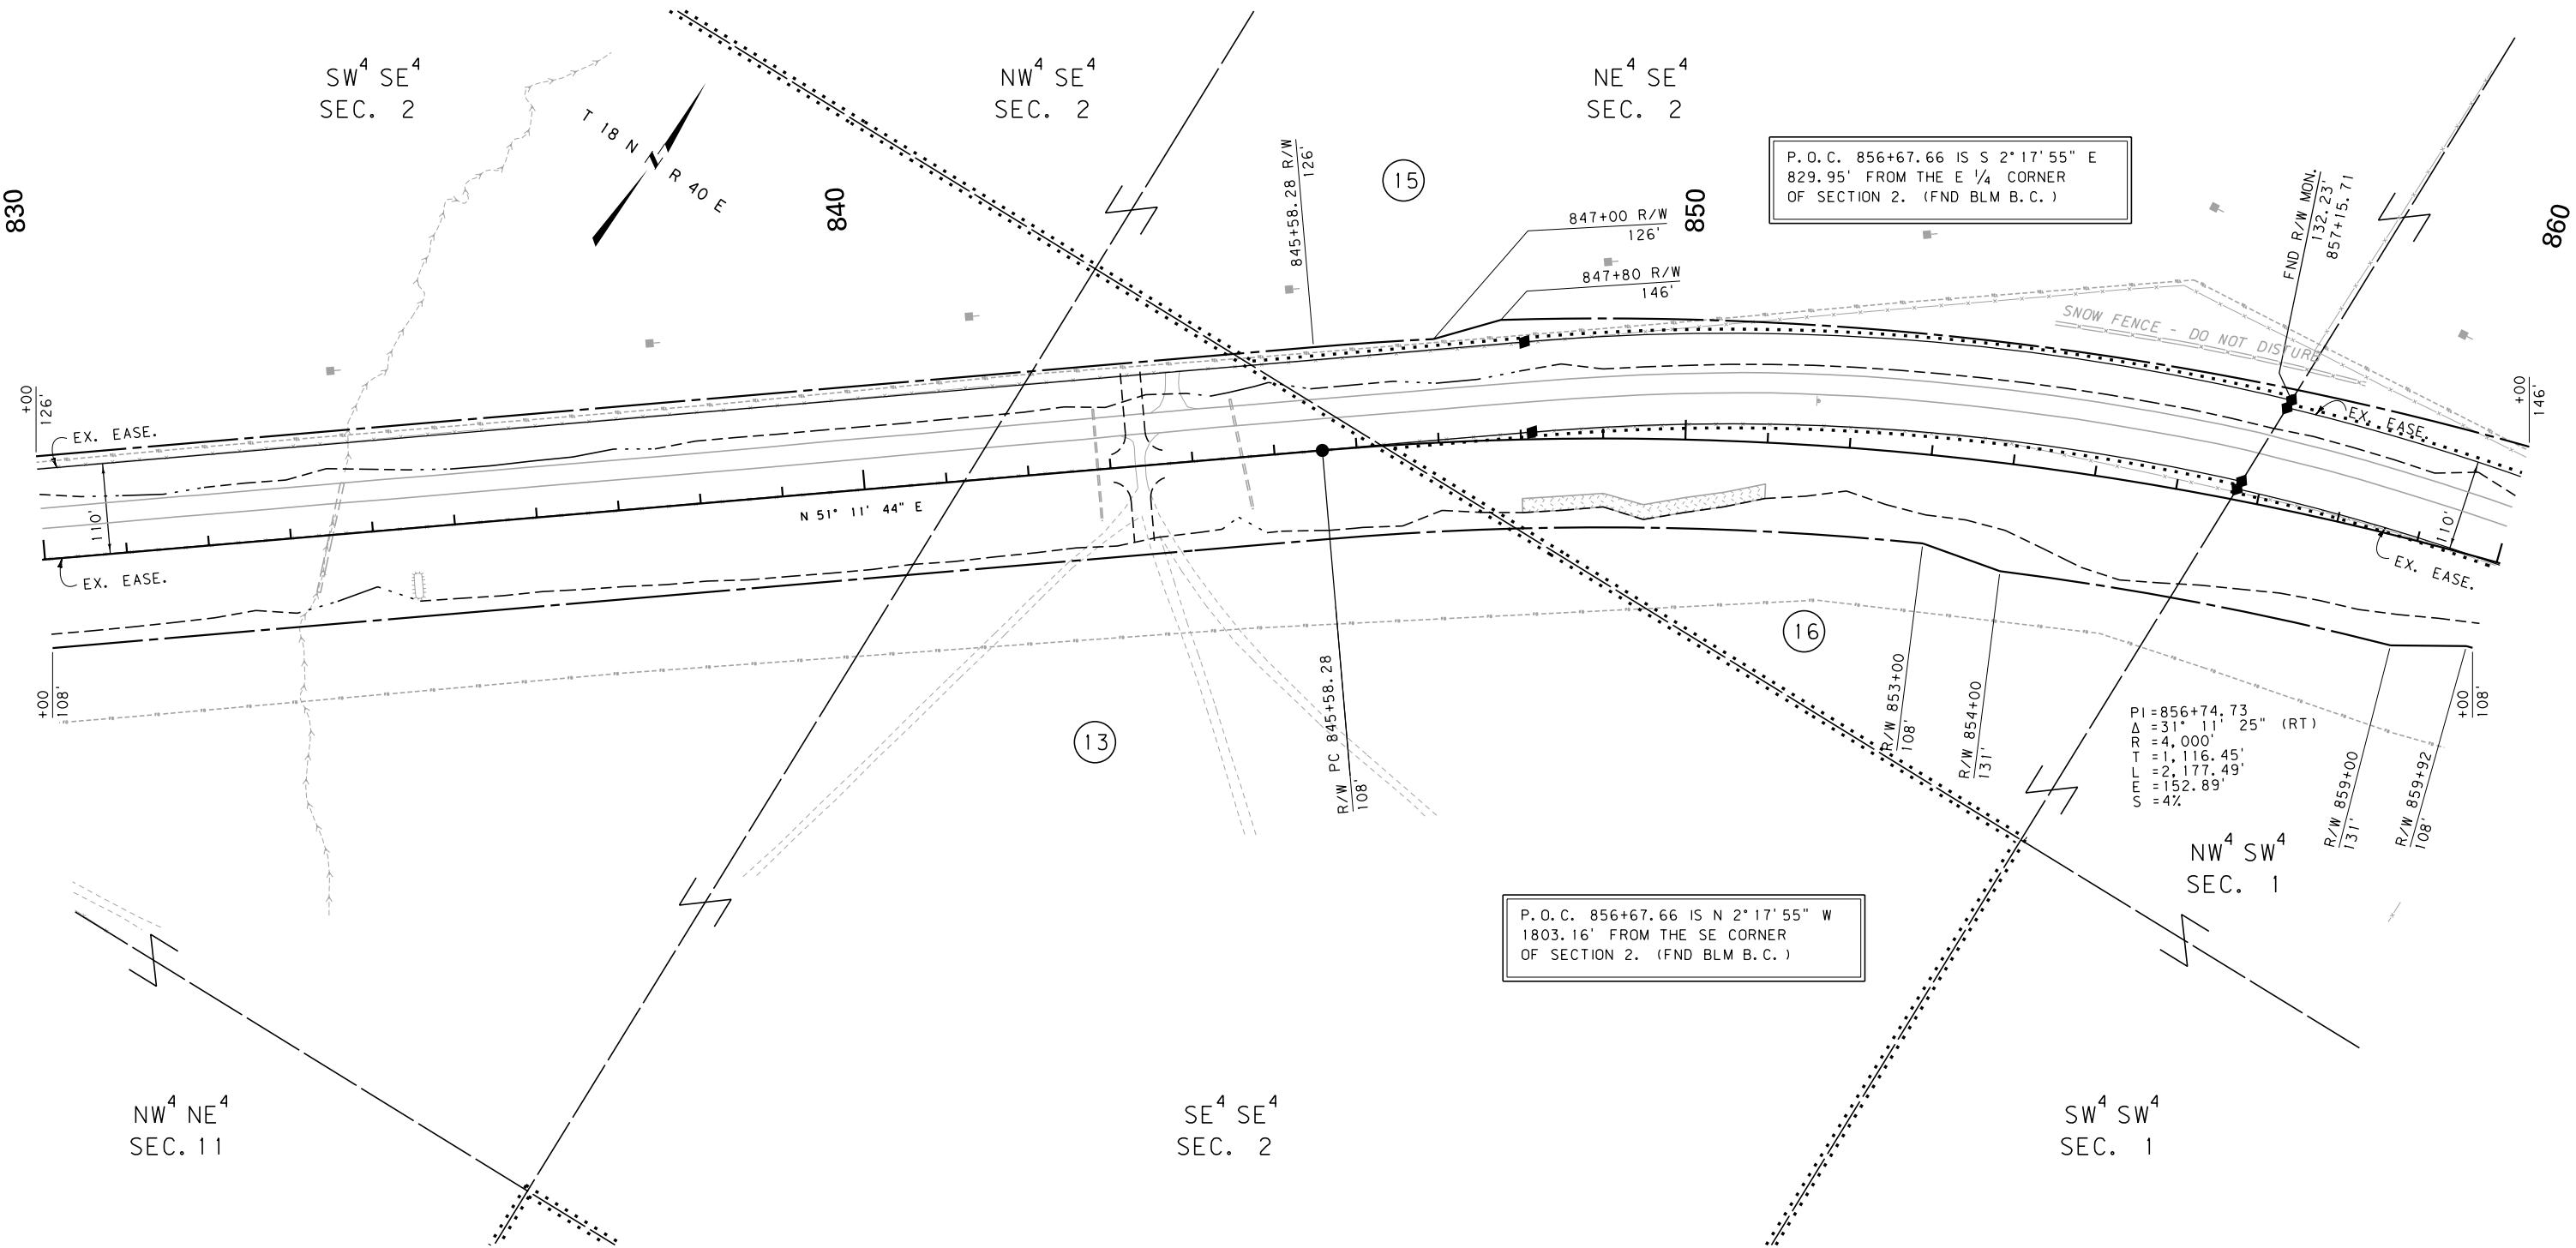

FOR EXISTING R/W RETRACEMENT, SEE
CERTIFICATES OF SURVEY NO. 126, 144 AND 147.

GRID STATE PLANE COORDINATES


THIS IS A STATE PLANE COORDINATE PROJECT. ALL
DIMENSIONS, DISTANCES AND AREAS ON THIS PROJECT
ARE GRID, EXCEPT FOR THE EXISTING R/W WIDTH
DIMENSION, WHICH IS RECORD.
THE COMBINATION SCALE FACTOR IS 0.99928901

- NOTES:
1. THE PROPOSED R/W LINE WHERE A SPIRAL
CURVE TRANSITION IS USED IS A CHORD
RATHER THAN A CONCENTRIC CURVE.
 2. ALL STATIONS AND OFFSETS FOR R/W BREAKS
ARE IN REFERENCE TO THE R/W BASELINE.

CONSTRUCTION LIMITS		MAP REVISED	
CUT SECTION	TOP OF CUT		
TRANSITION			
TOE OF FILL			
BACKSLOPE LIMITS INCLUDE ROUNDING		FHWA/MDT APPROVAL 6/23/14	
3	MDTA	MONTANA DEPARTMENT OF TRANSPORTATION	c:\dgn\4339ropln006.dgn
2			7/17/2015
1			11:23:41 AM CPS - U3193

MONTANA DEPARTMENT OF TRANSPORTATION


RIGHT OF WAY PLAN
GARFIELD COUNTY

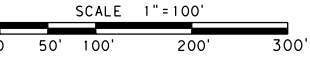

STATE	RIGHT OF WAY	SHEET	TOTAL
		NO.	SHEETS
MONTANA		19	20
R/W ID.		NH 57-5 (39)220	
PROJECT NO.		4339-039	

12 KM EAST OF JORDAN - EAST

SEE SHEET NO. 2 FOR OWNERSHIP NAMES, ADDRESSES, AREAS, ETC.

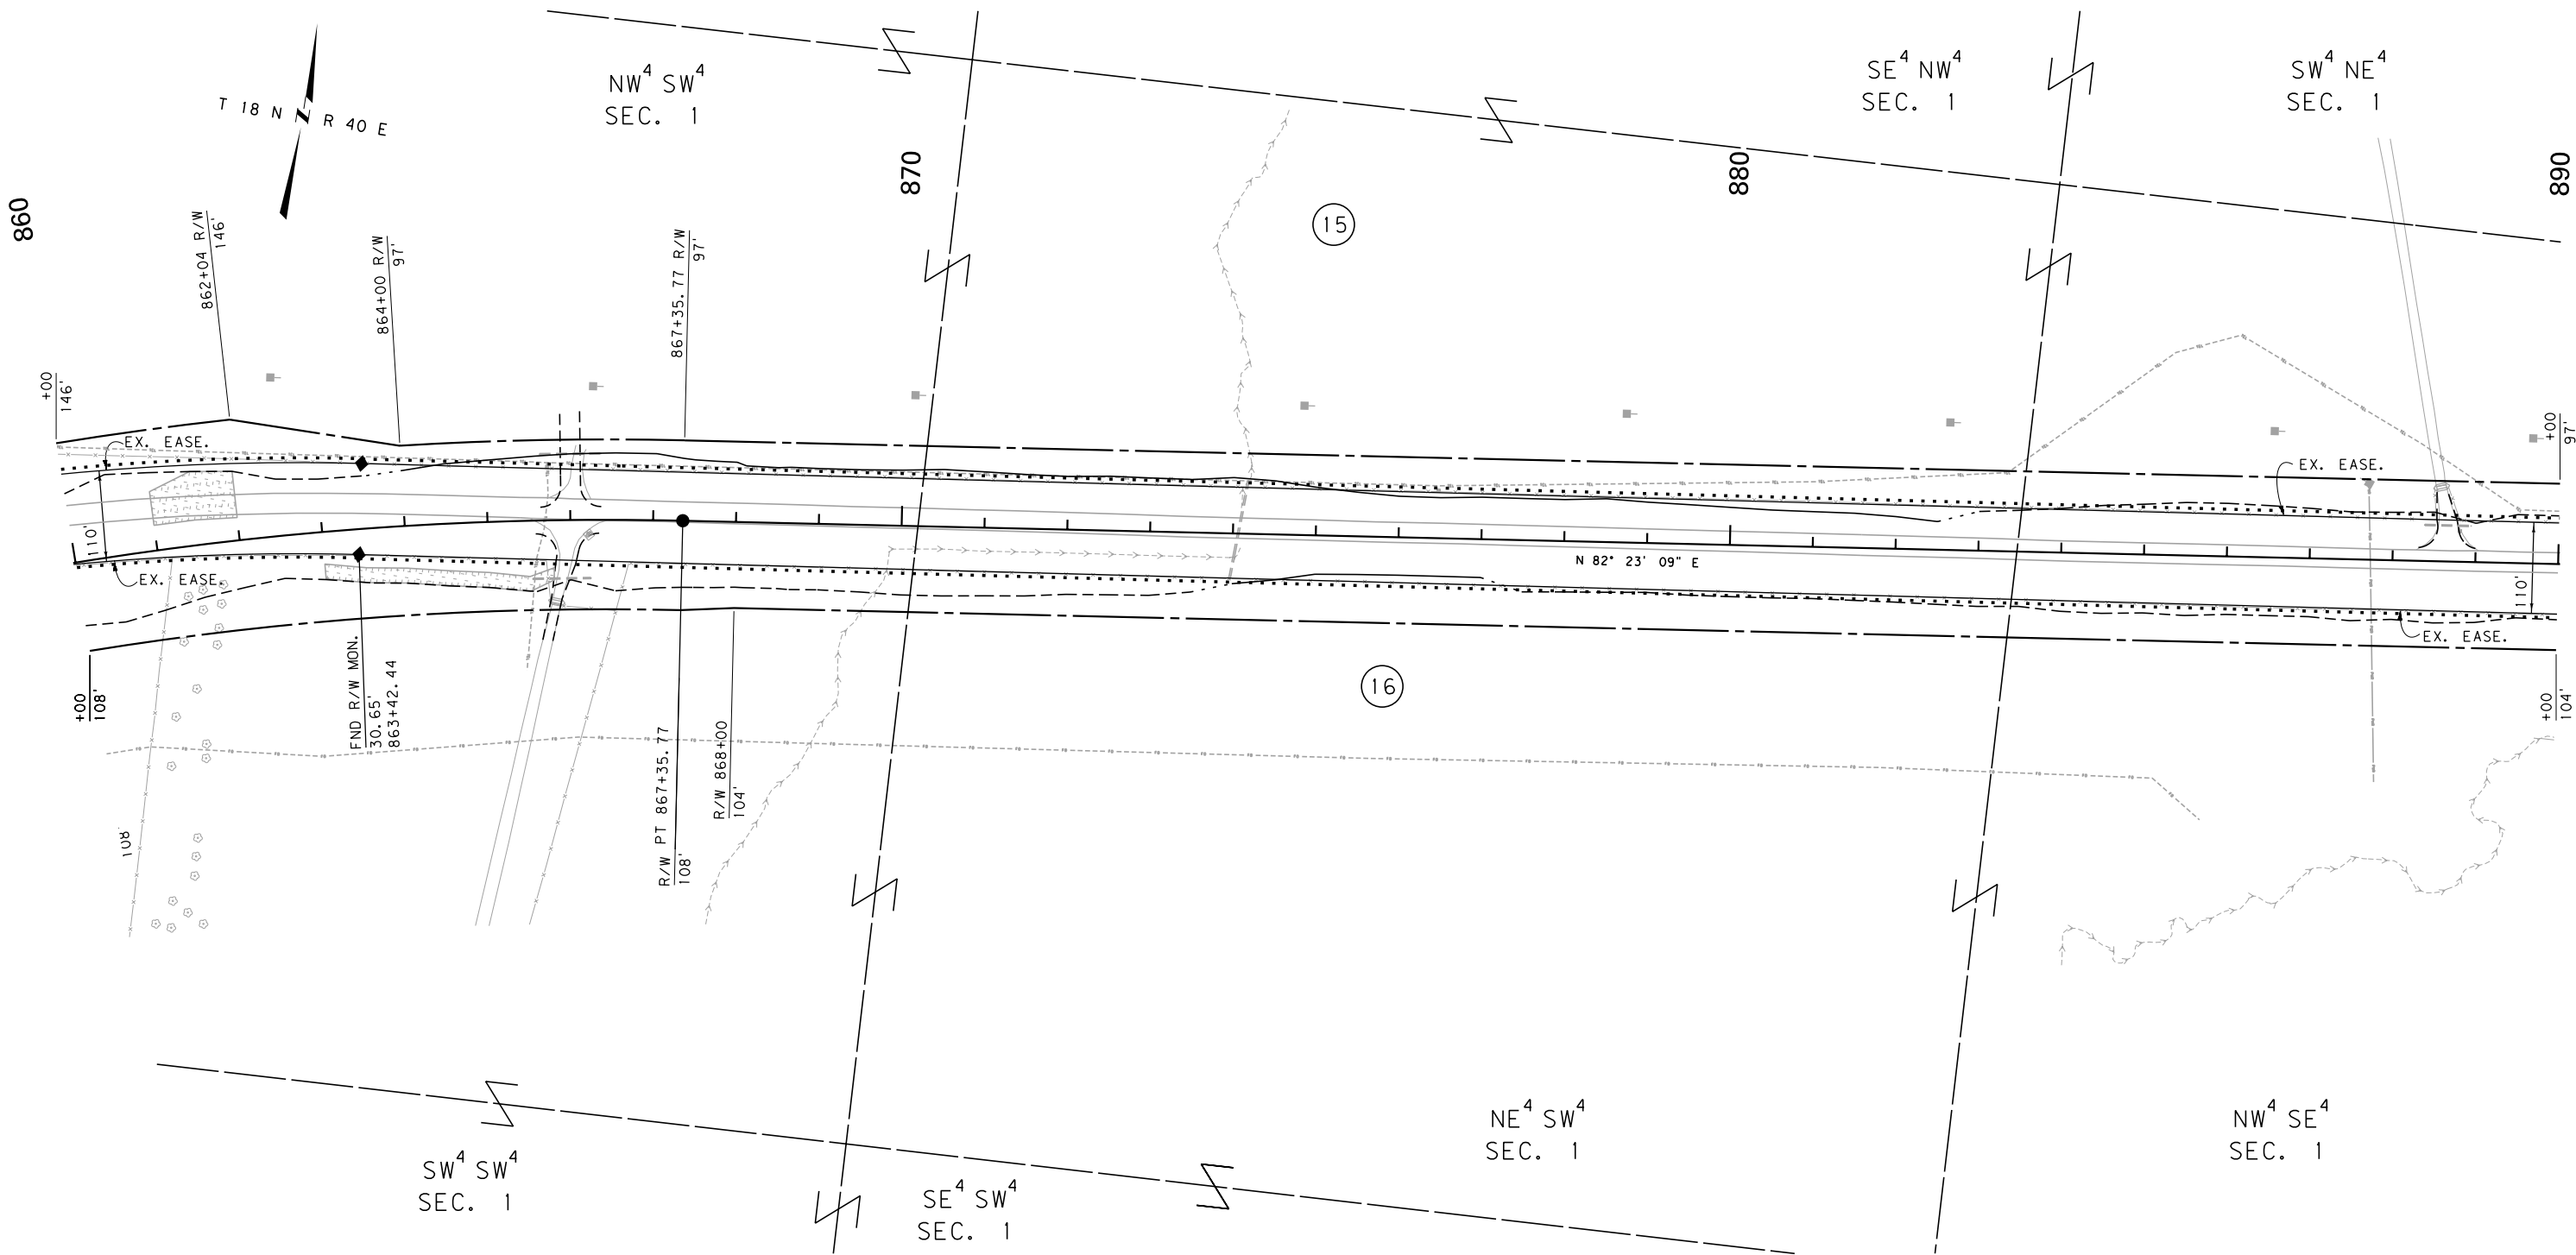

FOR EXISTING R/W RETRACEMENT, SEE
CERTIFICATES OF SURVEY NO. 126, 144 AND 147.

GRID STATE PLANE COORDINATES

THIS IS A STATE PLANE COORDINATE PROJECT. ALL
DIMENSIONS, DISTANCES AND AREAS ON THIS PROJECT
ARE GRID, EXCEPT FOR THE EXISTING R/W WIDTH
DIMENSION, WHICH IS RECORD.
THE COMBINATION SCALE FACTOR IS 0.99928901

- NOTES:
1. THE PROPOSED R/W LINE WHERE A SPIRAL
CURVE TRANSITION IS USED IS A CHORD
RATHER THAN A CONCENTRIC CURVE.
 2. ALL STATIONS AND OFFSETS FOR R/W BREAKS
ARE IN REFERENCE TO THE R/W BASELINE.

CONSTRUCTION LIMITS		MAP REVISED _____	
CUT SECTION	TOP OF CUT 		
TRANSITION			
TOE OF FILL			
BACKSLOPE LIMITS INCLUDE ROUNDING		FHWA/MDT APPROVAL 6/23/14	
3		c:\dgn\4339ropln006.dgn	
2		7/17/2015	
1		11:23:45 AM CPS - U3193	

MONTANA DEPARTMENT OF TRANSPORTATION	
RIGHT OF WAY PLAN	
GARFIELD COUNTY	
SCALE 1"=100'	
0 50' 100' 200' 300'	

