


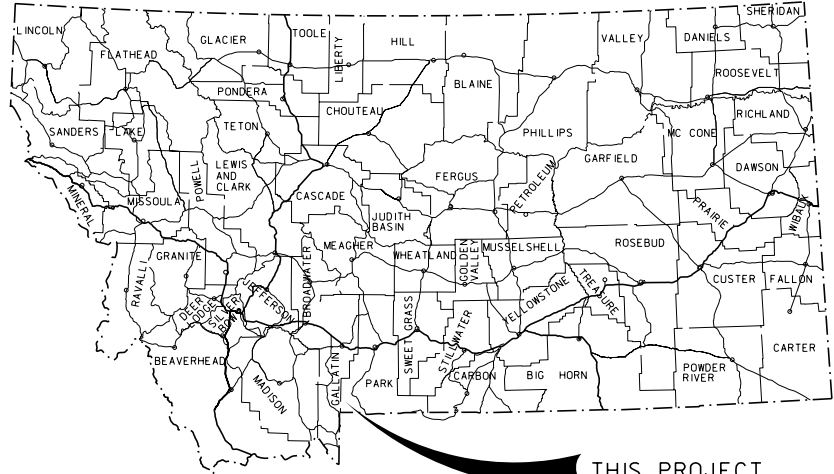


MONTANA DEPARTMENT OF TRANSPORTATION

STATE	RIGHT OF WAY ID.	SHEET NO.	TOTAL SHEETS
MONTANA	NH 11-1(73)10	1	3
PROJECT NUMBER 4577-073			
CEDAR CR-16 KM N OF GARDINER			

RIGHT OF WAY PLAN OF FEDERAL AID PROJECT NH 11-1(73)10 CEDAR CR-16 KM N OF GARDINER PARK COUNTY

0.2 Kilometers

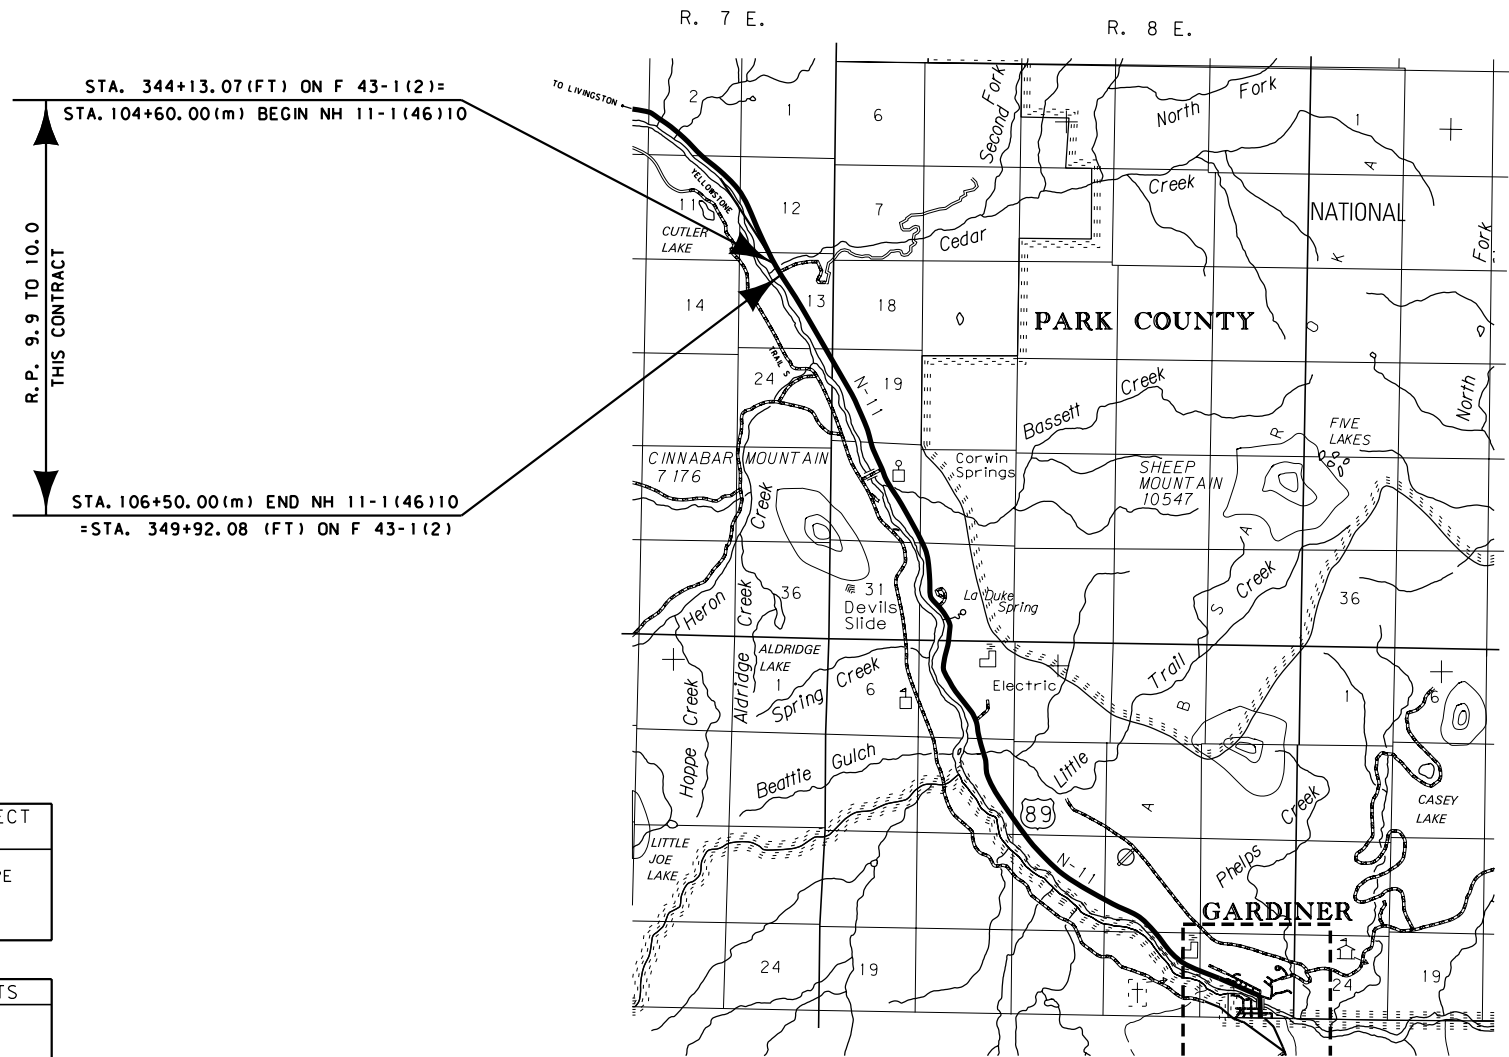

SEE SHEET NO. 2 FOR OWNERSHIP
NAMES, ADDRESSES, AREAS, ETC.

GRID STATE PLANE COORDINATES

THIS IS A STATE PLANE COORDINATE PROJECT.
ALL DIMENSIONS, DISTANCES AND AREAS ON THIS
PROJECT ARE GRID, EXCEPT FOR THE EXISTING
R/W WIDTH DIMENSION, WHICH IS RECORD. THE
COMBINATION SCALE FACTOR IS 0.99967444

NOTES: 1. ALL MEASUREMENTS ARE METRIC EXCEPT AS NOTED

CONVENTIONAL SIGNS

PROPOSED RIGHT OF WAY LINE	---
EXISTING RIGHT OF WAY LINE	---
RAILROAD RIGHT OF WAY LINE	---
RIGHT OF WAY BASELINE	---
STK'D CENTERLINE	---
SECTION LINE	---
OWNERSHIP BOUNDARY	---
FULL ACCESS CONTROL	---
LIMITED ACCESS CONTROL	---
EXISTING ACCESS CONTROL	---
PRESENT TRAVELED WAY (P.T.W.)	---
FENCE LINE	---
EXISTING GUARDRAIL	---
PROPOSED GUARDRAIL	---
GATE IN FENCE	---
CATTLE GUARD: EXIST. - PROPOSED	---
SECTION CORNER	FOUND UNFOUND
1/4 SECTION CORNER	FOUND UNFOUND
CLOSING CORNER	FOUND UNFOUND
MEANDER CORNER	FOUND UNFOUND
CENTER OF SECTION	FOUND CALCULATED
RIGHT OF WAY MONUMENT	FOUND CALCULATED
PROPERTY CORNER PIN	FOUND
POWER POLE IN PLACE	---
TELEPHONE POLE IN PLACE	---
TELEGRAPH POLE IN PLACE	---
LIGHT POLE	---
PROPOSED CULVERT	---
EXISTING CULVERT	---
OUTLET DITCH	---
INLET DITCH	---
EXISTING DITCH	---
CHANNEL CHANGES	---
DITCH BLOCK	---
RIPRAP	---
BRIDGES	---
RAILROADS	---
PARCEL NUMBERS	---
APPROACH: EXIST.- PROPOSED	---

ASSOCIATED PROJECT
ID.

NH 11-1(41)10 PE

RELATED PROJECTS

FHP 43-1(2)

FHWAMDT APPROVAL 8/24/12

MAP REVISED

RDROW

MONTANA
CADD

3

2

1

OWNERSHIP																			
PARCEL	NAME	ADDRESS	TOTAL AREA		GROSS R/W AREA		EX. EASE. AREA		NET AREA		REMAINDER				CONST. PMT. AREA		EASE. AREA		SHEET NO.
			METRIC	ENGLISH	METRIC	ENGLISH	METRIC	ENGLISH	METRIC	ENGLISH	LEFT		RIGHT		METRIC	ENGLISH	METRIC	ENGLISH	
1	HENRY A. & DORINE P. RATE	PO BOX 966, GARDINER, MT 59030	OWNER NOTIFICATION ONLY																3
2	PETER A. & BARBARA L. SCHMIDT	PO BOX 29, GARDINER, MT 59030	OWNER NOTIFICATION ONLY																3
3	WENDY G. & JERRY LEE THOMAS	1008 US HIGHWAY 89 S, GARDINER, MT 59030													0.010 ha	0.02 AC			3
4	KEITH A. & SHERRY R. HATFIELD	1007 US HIGHWAY 89 S, GARDINER, MT 59030	2.505 ha	6.189 AC											0.008 ha	0.02 AC			3
5	MICHAEL T. & JENNIFER M. GLANCY	143 RING RD, DAYTON, NV 89403													0.009 ha	0.02 AC			3
6	VICTOR BEERS	PO BOX 44, YELLOWSTONE NATIONAL PARK, WY 82190													0.002 ha	0.01 AC			3
7	HENRY A. & DORINE P. RATE	PO BOX 966, GARDINER, MT 59030													0.003 ha	0.01 AC			3
8	HENRY A. & DORINE P. RATE	PO BOX 966, GARDINER, MT 59030	OWNER NOTIFICATION ONLY																3
1, 7, 8	COMBINATION PARCEL														0.003 ha	0.01 AC			3

STATE	RIGHT OF WAY ID.	SHEET NO.	TOTAL SHEETS
MONTANA	NH 11-1(73)10	2	3
PROJECT NUMBER 4577-073			
CEDAR CR-16 KM N OF GARDINER			
RIGHT-OF-WAY COORDINATE ASCII FILES			
R/W BREAK COORDS: N/A			
R/W BASELINE COORDS: 4577ROBAS001.TXT			
ALL FILES ARE LOCATED ON THE CADD SERVER IN THE RO DIRECTORY, UNDER PROJECT: 4577			

GRID STATE PLANE COORDINATES

THIS IS A STATE PLANE COORDINATE PROJECT. ALL DIMENSIONS, DISTANCES AND AREAS ON THIS PROJECT ARE GRID, EXCEPT FOR THE EXISTING R/W WIDTH DIMENSION, WHICH IS RECORD. THE COMBINATION SCALE FACTOR IS 0.99967444

NOTES:

1. ALL MEASUREMENTS ARE METRIC EXCEPT AS NOTED

2. THE PROPOSED R/W LINE WHERE A SPIRAL CURVE TRANSITION IS USED IS A CHORD RATHER THAN A CONCENTRIC CURVE.

3. THE ENGLISH AREAS ARE FOR INFORMATIONAL PURPOSES ONLY.

4. ALL STATIONS AND OFFSETS FOR R/W BREAKS ARE IN REFERENCE TO THE R/W BASELINE.

BACKSLOPE LIMITS INCLUDE ROUNDING

CONSTRUCTION LIMITS: CUT SECTION TOE OF FILL

TOP OF CUT

DITCH BOTTOM

FHWA/DOT APPROVAL 8/24/12

MAP REVISED

MONTANA


DEPARTMENT OF TRANSPORTATION

RIGHT OF WAY PLAN

PARK COUNTY

SEE SHEET NO. 2 FOR OWNERSHIP NAMES, ADDRESSES, AREAS, ETC.

STATE	RIGHT OF WAY ID.	SHEET	TOTAL
		NO.	SHEETS
MONTANA	NH 11-1(73)10	3	3
PROJECT NUMBER 4577-073			
CEDAR CR-16 KM N OF GARDINER			

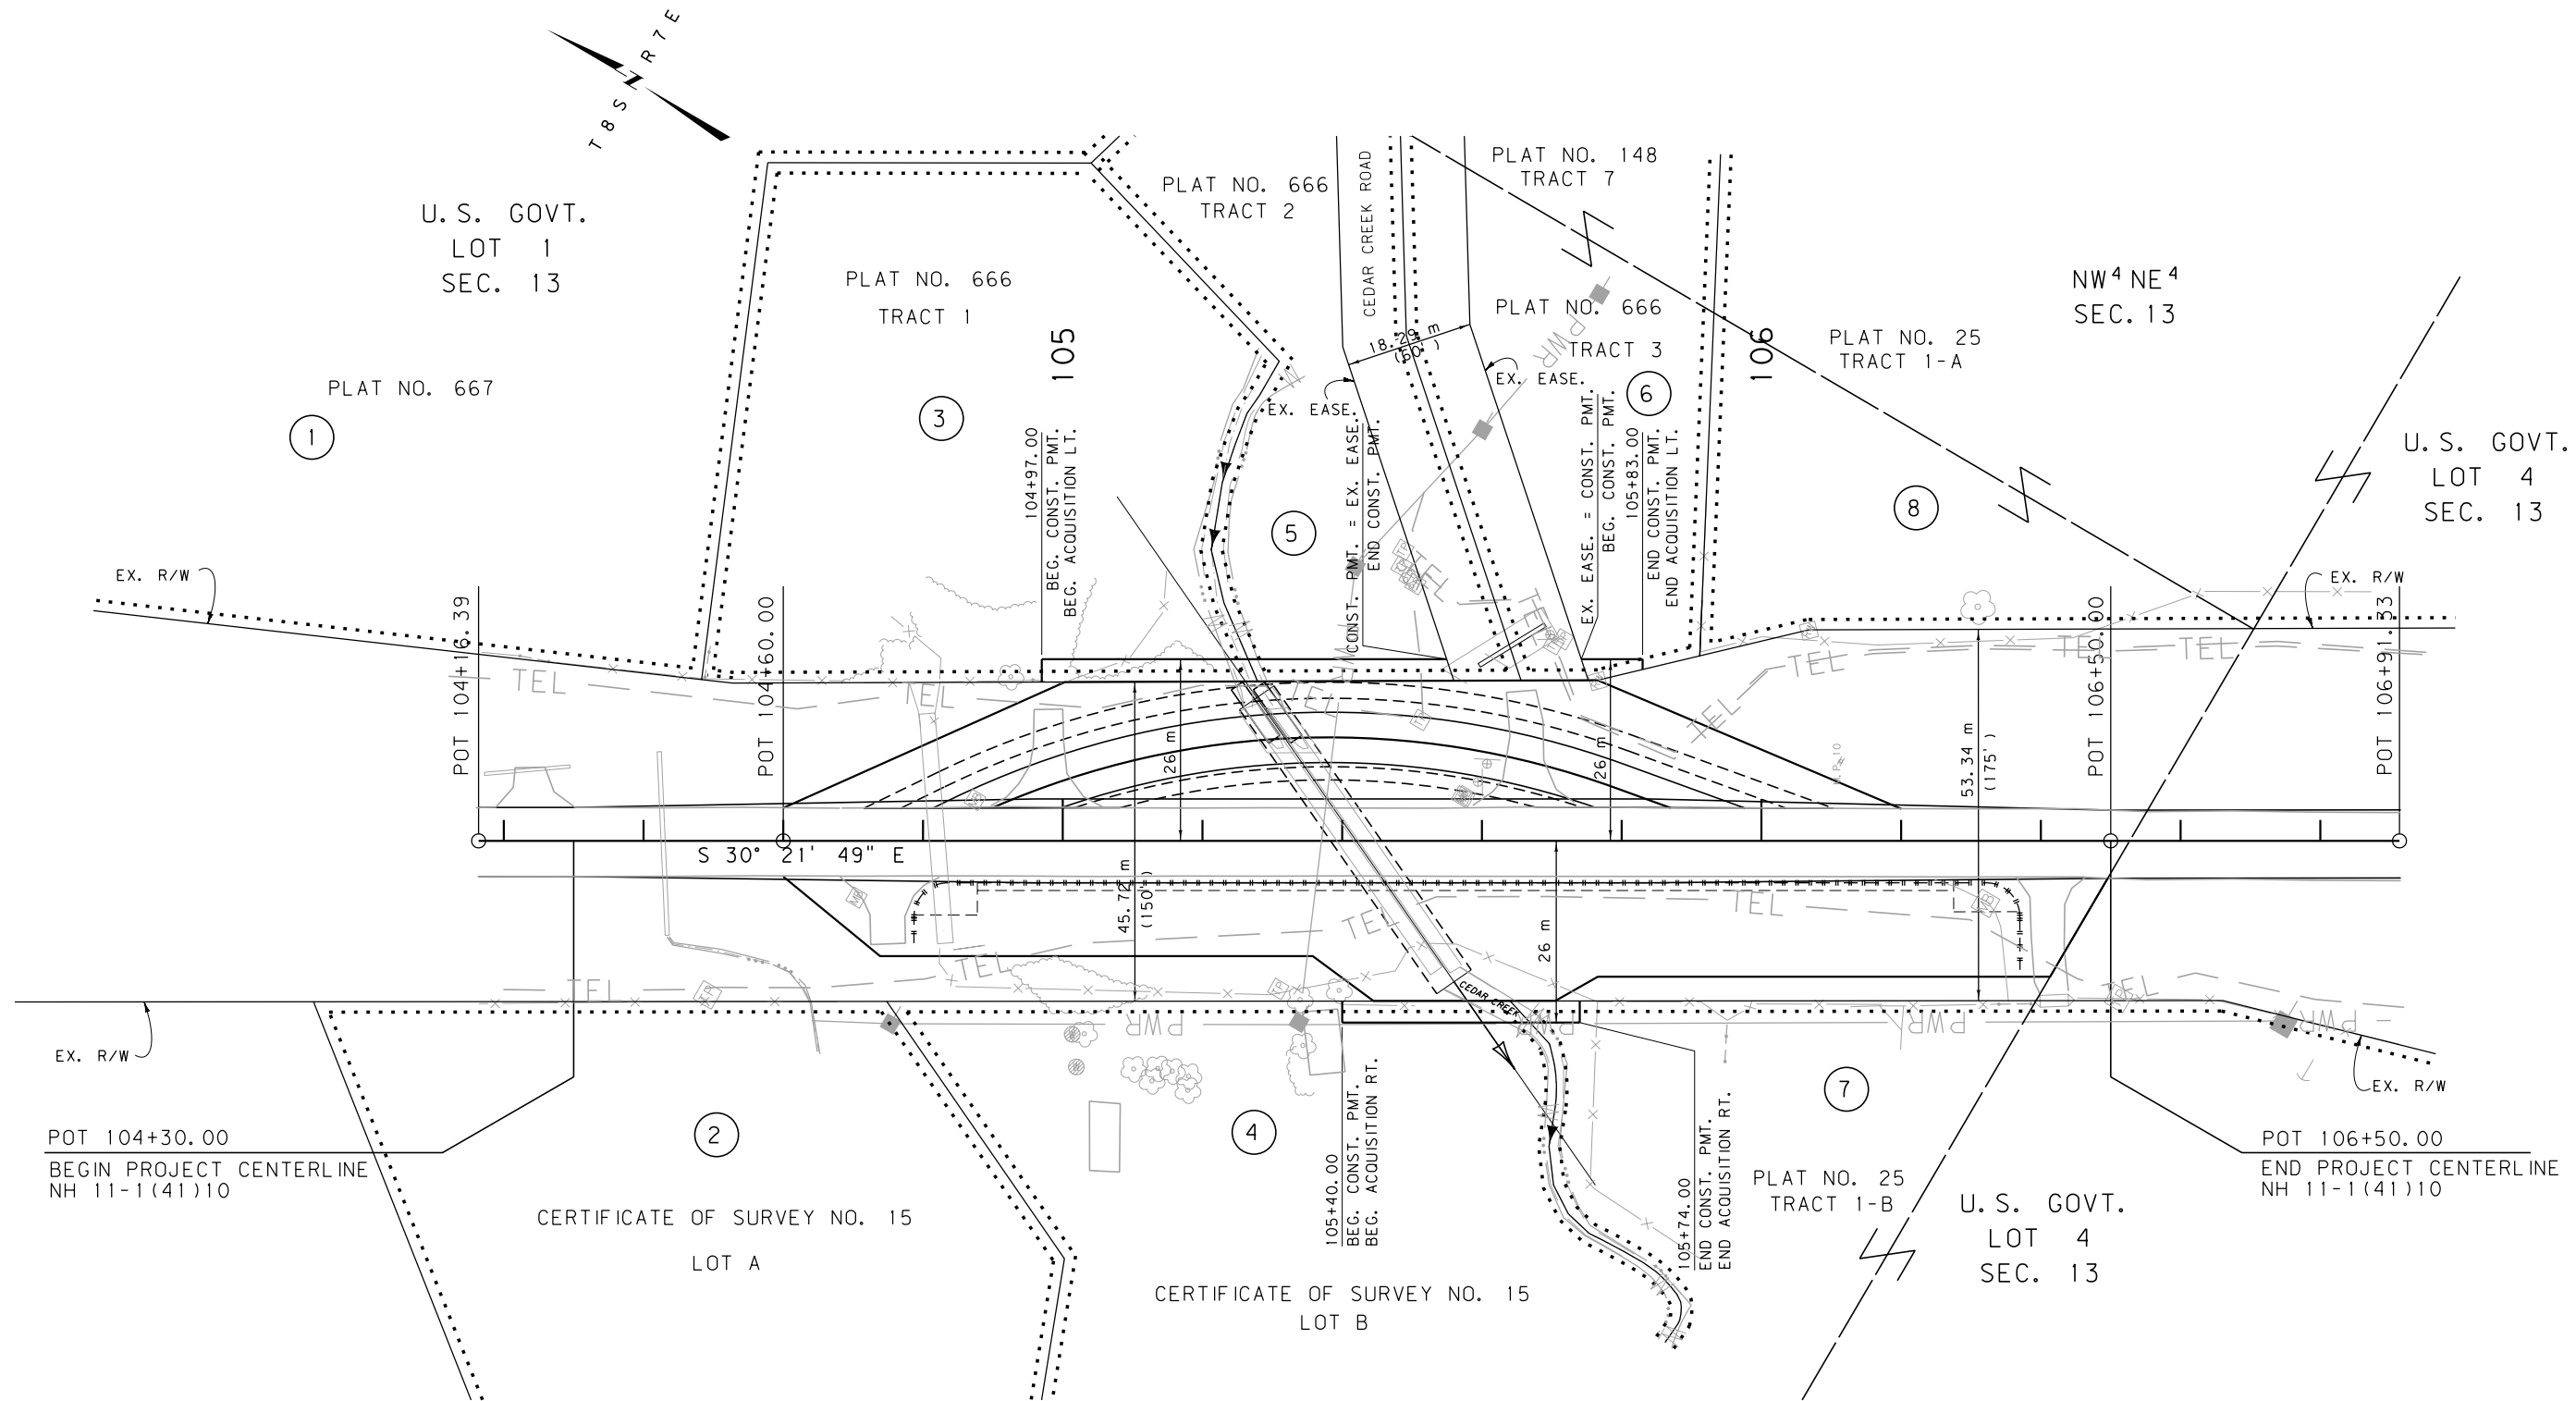

GRID STATE PLANE COORDINATES

THIS IS A STATE PLANE COORDINATE PROJECT. ALL DIMENSIONS, DISTANCES AND AREAS ON THIS PROJECT ARE GRID, EXCEPT FOR THE EXISTING R/W WIDTH DIMENSION, WHICH IS RECORD. THE COMBINATION SCALE FACTOR IS 0.99967444

- NOTES:
1. ALL MEASUREMENTS ARE METRIC EXCEPT AS NOTED
 2. THE PROPOSED R/W LINE WHERE A SPIRAL CURVE TRANSITION IS USED IS A CHORD RATHER THAN A CONCENTRIC CURVE.
 3. THE ENGLISH AREAS ARE FOR INFORMATIONAL PURPOSES ONLY.
 4. ALL STATIONS AND OFFSETS FOR R/W BREAKS ARE IN REFERENCE TO THE R/W BASELINE.

BACKSLOPE LIMITS INCLUDE ROUNDING	
CONSTRUCTION LIMITS:	CUT SECTION TOE OF FILL
FHWA/DOT APPROVAL 8/24/12	
MAP REVISED	

MONTANA DEPARTMENT OF TRANSPORTATION	
RIGHT OF WAY PLAN PARK COUNTY	
SCALE 1:500	
25M	50M