


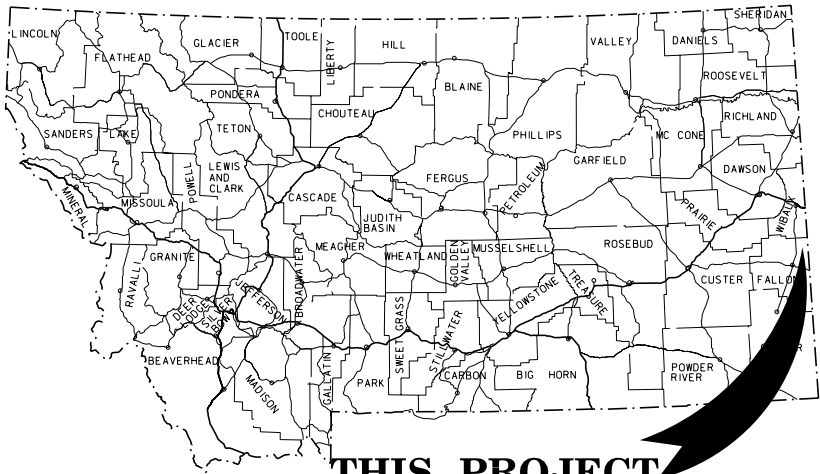

THIS PROJECT

MONTANA DEPARTMENT OF TRANSPORTATION

STATE	RIGHT OF WAY	SHEET NO.	TOTAL SHEETS
MONTANA		1	18
R/W ID.		STPS 336-1(4)0	
PROJECT NO.		4881-004	

JCT MT 7 - EAST

RIGHT OF WAY PLAN FEDERAL AID PROJECT STPS 336-1(4)0 JCT MT 7 - EAST


FALLON COUNTY

LENGTH 7.9 MILES

SEE SHEET NO. 2 FOR OWNERSHIP
NAMES, ADDRESSES, AREAS, ETC.

W I B A U X

C O U N T Y

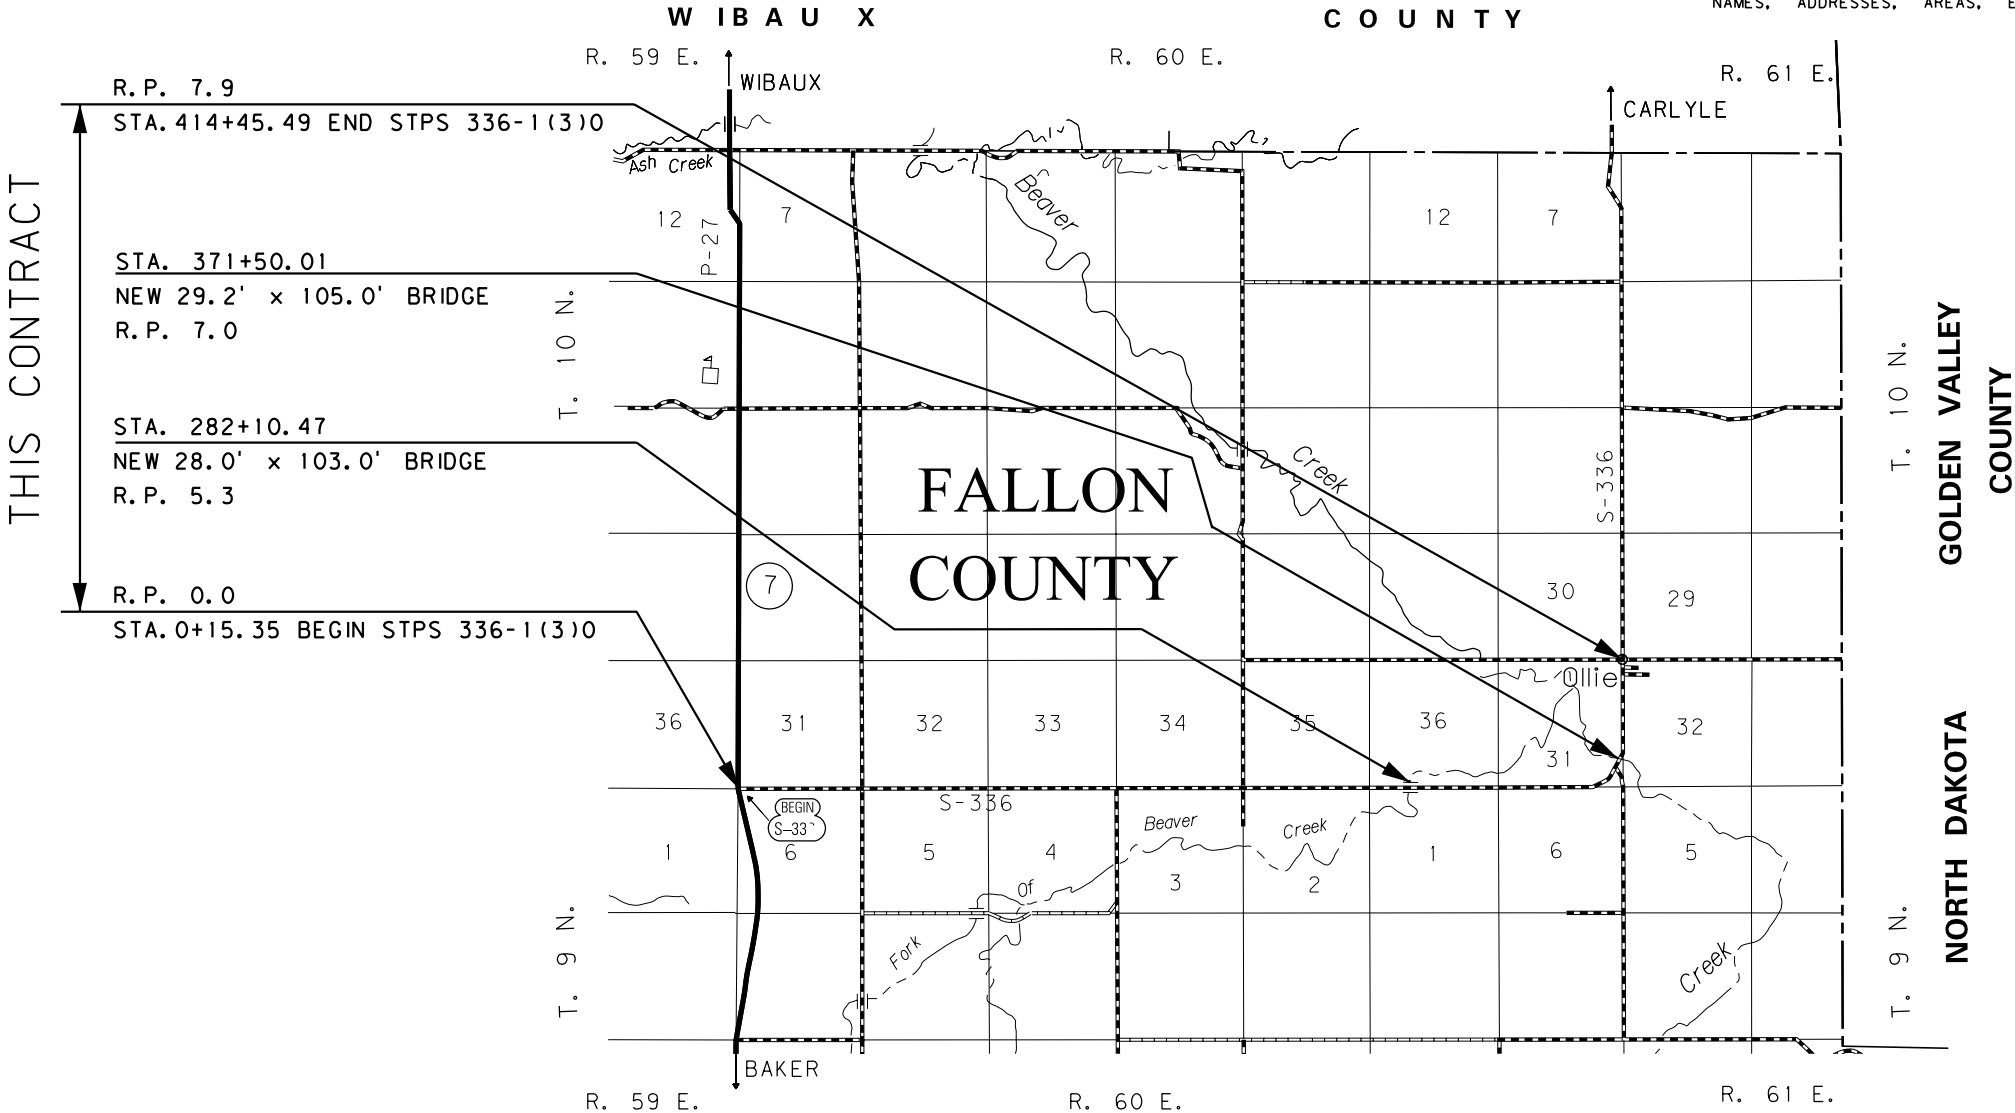

GOLDEN VALLEY
COUNTY

NORTH DAKOTA

PLAN LEGEND

PROPOSED RIGHT OF WAY LINE	---
EXISTING RIGHT OF WAY LINE	---
RAILROAD RIGHT OF WAY LINE	---
RIGHT OF WAY BASELINE	---
STK'D CENTERLINE	---
SECTION LINE	---
OWNERSHIP BOUNDARY	---
FULL ACCESS CONTROL	AG AG
LIMITED ACCESS CONTROL	///
EXISTING FULL ACCESS CONTROL	EFAC EFAC
EXISTING LIMITED ACCESS CONTROL	ELAC ELAC
PRESENT TRAVELED WAY (P.T.W.)	---
FENCE LINE	---
EXISTING GUARDRAIL	---
PROPOSED GUARDRAIL	---
GATE IN FENCE	---
CATTLE GUARD: EXIST. - PROPOSED	---
SECTION CORNER	FOUND UNFOUND
1/4 SECTION CORNER	FOUND UNFOUND
CLOSING CORNER	FOUND UNFOUND
MEANDER CORNER	FOUND UNFOUND
CENTER OF SECTION	FOUND UNFOUND
1/16 SECTION CORNER FOUND	FOUND
RIGHT OF WAY MONUMENT	FOUND CALCULATED
PROPERTY CORNER PIN	FOUND
POWER POLE IN PLACE	FOUND
TELEPHONE POLE IN PLACE	FOUND
TELEGRAPH POLE IN PLACE	FOUND
LIGHT POLE	FOUND
PROPOSED CULVERT	---
EXISTING CULVERT	---
OUTLET DITCH	---
INLET DITCH	---
EXISTING DITCH	---
CHANNEL CHANGES	CH. CH. 20
DITCH BLOCK	---
RIPRAP	---
BRIDGES	---
RAILROADS	---
PARCEL NUMBERS	---
APPROACH: EXIST.-PROPOSED	---

ASSOCIATED PROJECTS
STPS 336-1(2)0 PE

RELATED PROJECTS
FAP 2-D(1)
S 130(1)
S 130(2)
S 130(3)

CONSTRUCTION LIMITS
CUT SECTION
TOE OF FILL
BACKSLOPE LIMITS
INCLUDE ROUNDING

MAP REVISED

FHWA/MDT APPROVAL
6/09/14

FOR EXISTING R/W RETRACEMENT, SEE
CERTIFICATE OF SURVEY NO. 81586 AND 81587.

GRID STATE PLANE COORDINATES

THIS IS A STATE PLANE COORDINATE PROJECT. ALL
DIMENSIONS, DISTANCES AND AREAS ON THIS PROJECT
ARE GRID, EXCEPT FOR THE EXISTING R/W WIDTH
DIMENSION, WHICH IS RECORD.
THE COMBINATION SCALE FACTOR IS 0.99927313

OWNERSHIP											
PARCEL	NAME	ADDRESS	TOTAL AREA	GROSS R/W AREA	EX. EASE. AREA	NET AREA	REMAINDER		CONST. PMT. AREA	EASEMENT AREA	SHEET NO.
							LEFT	RIGHT			
1	CHAD A. FOLLMER AND CHRISTY M. FOLLMER	412 BIG HILL RD., BAKER, MT 59313		5.34 AC	3.14 AC	2.20 AC					3, 4
2	WENZ FARMS, A MONTANA CORPORATION	5 SAGE TRL., BAKER, MT 59313	160.00 + AC	23.50 AC	11.02 AC	12.48 AC					3-6
3	VIRGINIA BALDICK	10505 RALEIGH LAGRANGE RD. E., EADS, TN 38028	160.00 + AC	4.87 AC	2.83 AC	2.04 AC					4, 5
4	MICHAEL W. STARK	262 SNAKE TRAIL, BAKER, MT 59313	160.00 + AC	6.40 AC	2.36 AC	4.04 AC					5
5	MICHAEL W. STARK	262 SNAKE TRAIL, BAKER, MT 59313	160.00 + AC	10.75 AC	5.96 AC	4.79 AC			0.19 AC		6-8
6	CHAD A. FOLLMER AND CHRISTY M. FOLLMER	412 BIG HILL RD., BAKER MT 59313	160.00 + AC	11.11 AC	4.97 AC	6.14 AC				* 0.13 AC	6-8
7	EVELYN M. MORRISON (1/2 INTEREST) ROBERT E. MORRISON TRUST (1/2 INTEREST)	349 OLLIE RD., BAKER, MT 59313	160.00 + AC	13.91 AC	7.17 AC	6.74 AC			0.12 AC		8-10
8	VIRGINIA BALDICK	10505 RALEIGH LAGRANGE RD. E., EADS, TN 38028	160.00 + AC	5.77 AC	2.35 AC	3.42 AC				* 0.33 AC	8, 9
9	RUSTAD LAND AND LIVESTOCK, ET AL	PO BOX 721, BAKER, MT 59313	160.00 + AC	18.45 AC	11.66 AC	6.79 AC					10-14
10	ALLEN D. RUSTAD AND JANICE K. RUSTAD	PO BOX 1072, BAKER, MT 59313		5.63 AC	2.44 AC	3.19 AC					10, 11
11	ALLEN DUANE RUSTAD	PO BOX 1072, BAKER, MT 59313	160.00 + AC	5.55 AC	2.44 AC	3.11 AC					11, 12
12	THE BEVERLY O. WHARTON REVOCABLE TRUST CREATED BY DECLARATION OF TRUST DATED AUGUST 25, 1993	2207 N. 150TH AVE., OMAHA, NE 68116	160.00 + AC	11.30 AC	5.10 AC	6.20 AC			0.20 AC		12, 13
13	STEEN FARMS, INC., A MONTANA CORPORATION A/K/A STEEN FARM INCORPORATED	115 TATLEY RD., BAKER, MT 59313	160.00 + AC	8.52 AC	3.48 AC	5.04 AC			0.92 AC		13-15
14	FREDERICK K. HOFF AND ANN E. HOFF	4318 HIGHWAY 7, BAKER, MT 59313	160.00 + AC	15.96 AC	3.18 AC	12.78 AC			0.91 AC	* 0.80 AC	14-18
15	FREDERICK K. HOFF AND ANN E. HOFF	4318 HIGHWAY 7, BAKER, MT 59313	0.161 AC	0.01 AC		0.01 AC		0.14 AC			16
16	HUBERT LESTER AVERY	847 BUNGALOW CT., NEW ORLEANS, LA 70119	0.161 AC	0.01 AC		0.01 AC		0.14 AC			16
17	FREDERICK K. HOFF AND ANN E. HOFF	4318 HIGHWAY 7, BAKER, MT 59313	0.161 AC	0.01 AC		0.01 AC		0.14 AC			16
18	FREDERICK K. HOFF AND ANN E. HOFF	4318 HIGHWAY 7, BAKER, MT 59313	0.964 AC	0.06 AC		0.06 AC		0.82 AC			16
19	TAYLYN MAE KOENIG S/P/A TAYLYN M. KOENIG, ET AL	PO BOX 465, BAKER, MT 59313	0.562 AC	0.04 AC		0.04 AC		0.48 AC			16
20	JULIUS THOMPSON	47467 258TH ST., RENNER, SD 57055	0.080 AC	0.01 AC		0.01 AC		0.07 AC			16
21	TAYLYN MAE KOENIG S/P/A TAYLYN M. KOENIG, ET AL	PO BOX 465, BAKER, MT 59313	0.321 AC	0.02 AC		0.02 AC		0.27 AC			16, 17
22	TAYLYN MAE KOENIG S/P/A TAYLYN M. KOENIG, ET AL	PO BOX 465, BAKER, MT 59313	0.482 AC	0.07 AC		0.07 AC		0.41 AC			17
23	SUSAN J. PLUMMER	203 MONDAK TRAIL, WIBAUX, MT 59353	0.321 AC	0.05 AC		0.05 AC		0.27 AC			17
24	TAYLYN MAE KOENIG S/P/A TAYLYN M. KOENIG, ET AL	PO BOX 465, BAKER, MT 59313	0.048 AC	0.03 AC		0.03 AC		0.02 AC			17
25	STAR X RANCH, A MONTANA CORPORATION	803 OLLIE RD., BAKER, MT 59313		OWNER NOTIFICATION ONLY							17
26	STAR X RANCH, A MONTANA CORPORATION	803 OLLIE RD., BAKER, MT 59313	160.00 + AC	0.09 AC		0.09 AC					17

STATE	RIGHT OF WAY	SHEET	TOTAL
MONTANA		NO.	SHEETS
		2	18
R/W ID.		STPS 336-1 (4)0	
PROJECT NO.		4881-004	

JCT MT 7 - EAST

RIGHT-OF-WAY COORDINATE ASCII FILES

R/W BREAK COORDS: 4881ROBRK001.TXT
R/W BASELINE COORDS: 4881ROBAS001.TXT
ALL FILES ARE LOCATED ON THE CADD SERVER
IN THE RO DIRECTORY, UNDER PROJECT: 4881

* EASEMENT TO BE ACQUIRED IN THE
NAME OF FALLON COUNTY.

CONSTRUCTION LIMITS

CUT SECTION
TOP OF CUT
TRANSITION
TOE OF FILL
BACKSLOPE LIMITS
INCLUDE ROUNDING

MAP REVISED 9/04/14 10/24/14 12/11/14
1/26/15

FHWA/MDT APPROVAL
6/09/14

3

2

1

MDT

MONTANA DEPARTMENT OF TRANSPORTATION

C:\DGN\4881roown001.dgn

2/2/2018

12:34:21 PM CPS-U0460


NOTES:
1. THE PROPOSED R/W LINE WHERE A SPIRAL CURVE TRANSITION IS USED IS A CHORD RATHER THAN A CONCENTRIC CURVE.
2. ALL STATIONS AND OFFSETS FOR R/W BREAKS ARE IN REFERENCE TO THE R/W BASELINE.

MONTANA DEPARTMENT OF TRANSPORTATION
RIGHT OF WAY PLAN
FALLON COUNTY

STATE	RIGHT OF WAY	SHEET	TOTAL
MONTANA		NO.	SHEETS
		4	18
R/W ID.	STPS 336-1 (4) 0		
PROJECT NO.	4881-004		

JCT MT 7 - EAST

SEE SHEET NO. 2 FOR OWNERSHIP NAMES, ADDRESSES, AREAS, ETC.

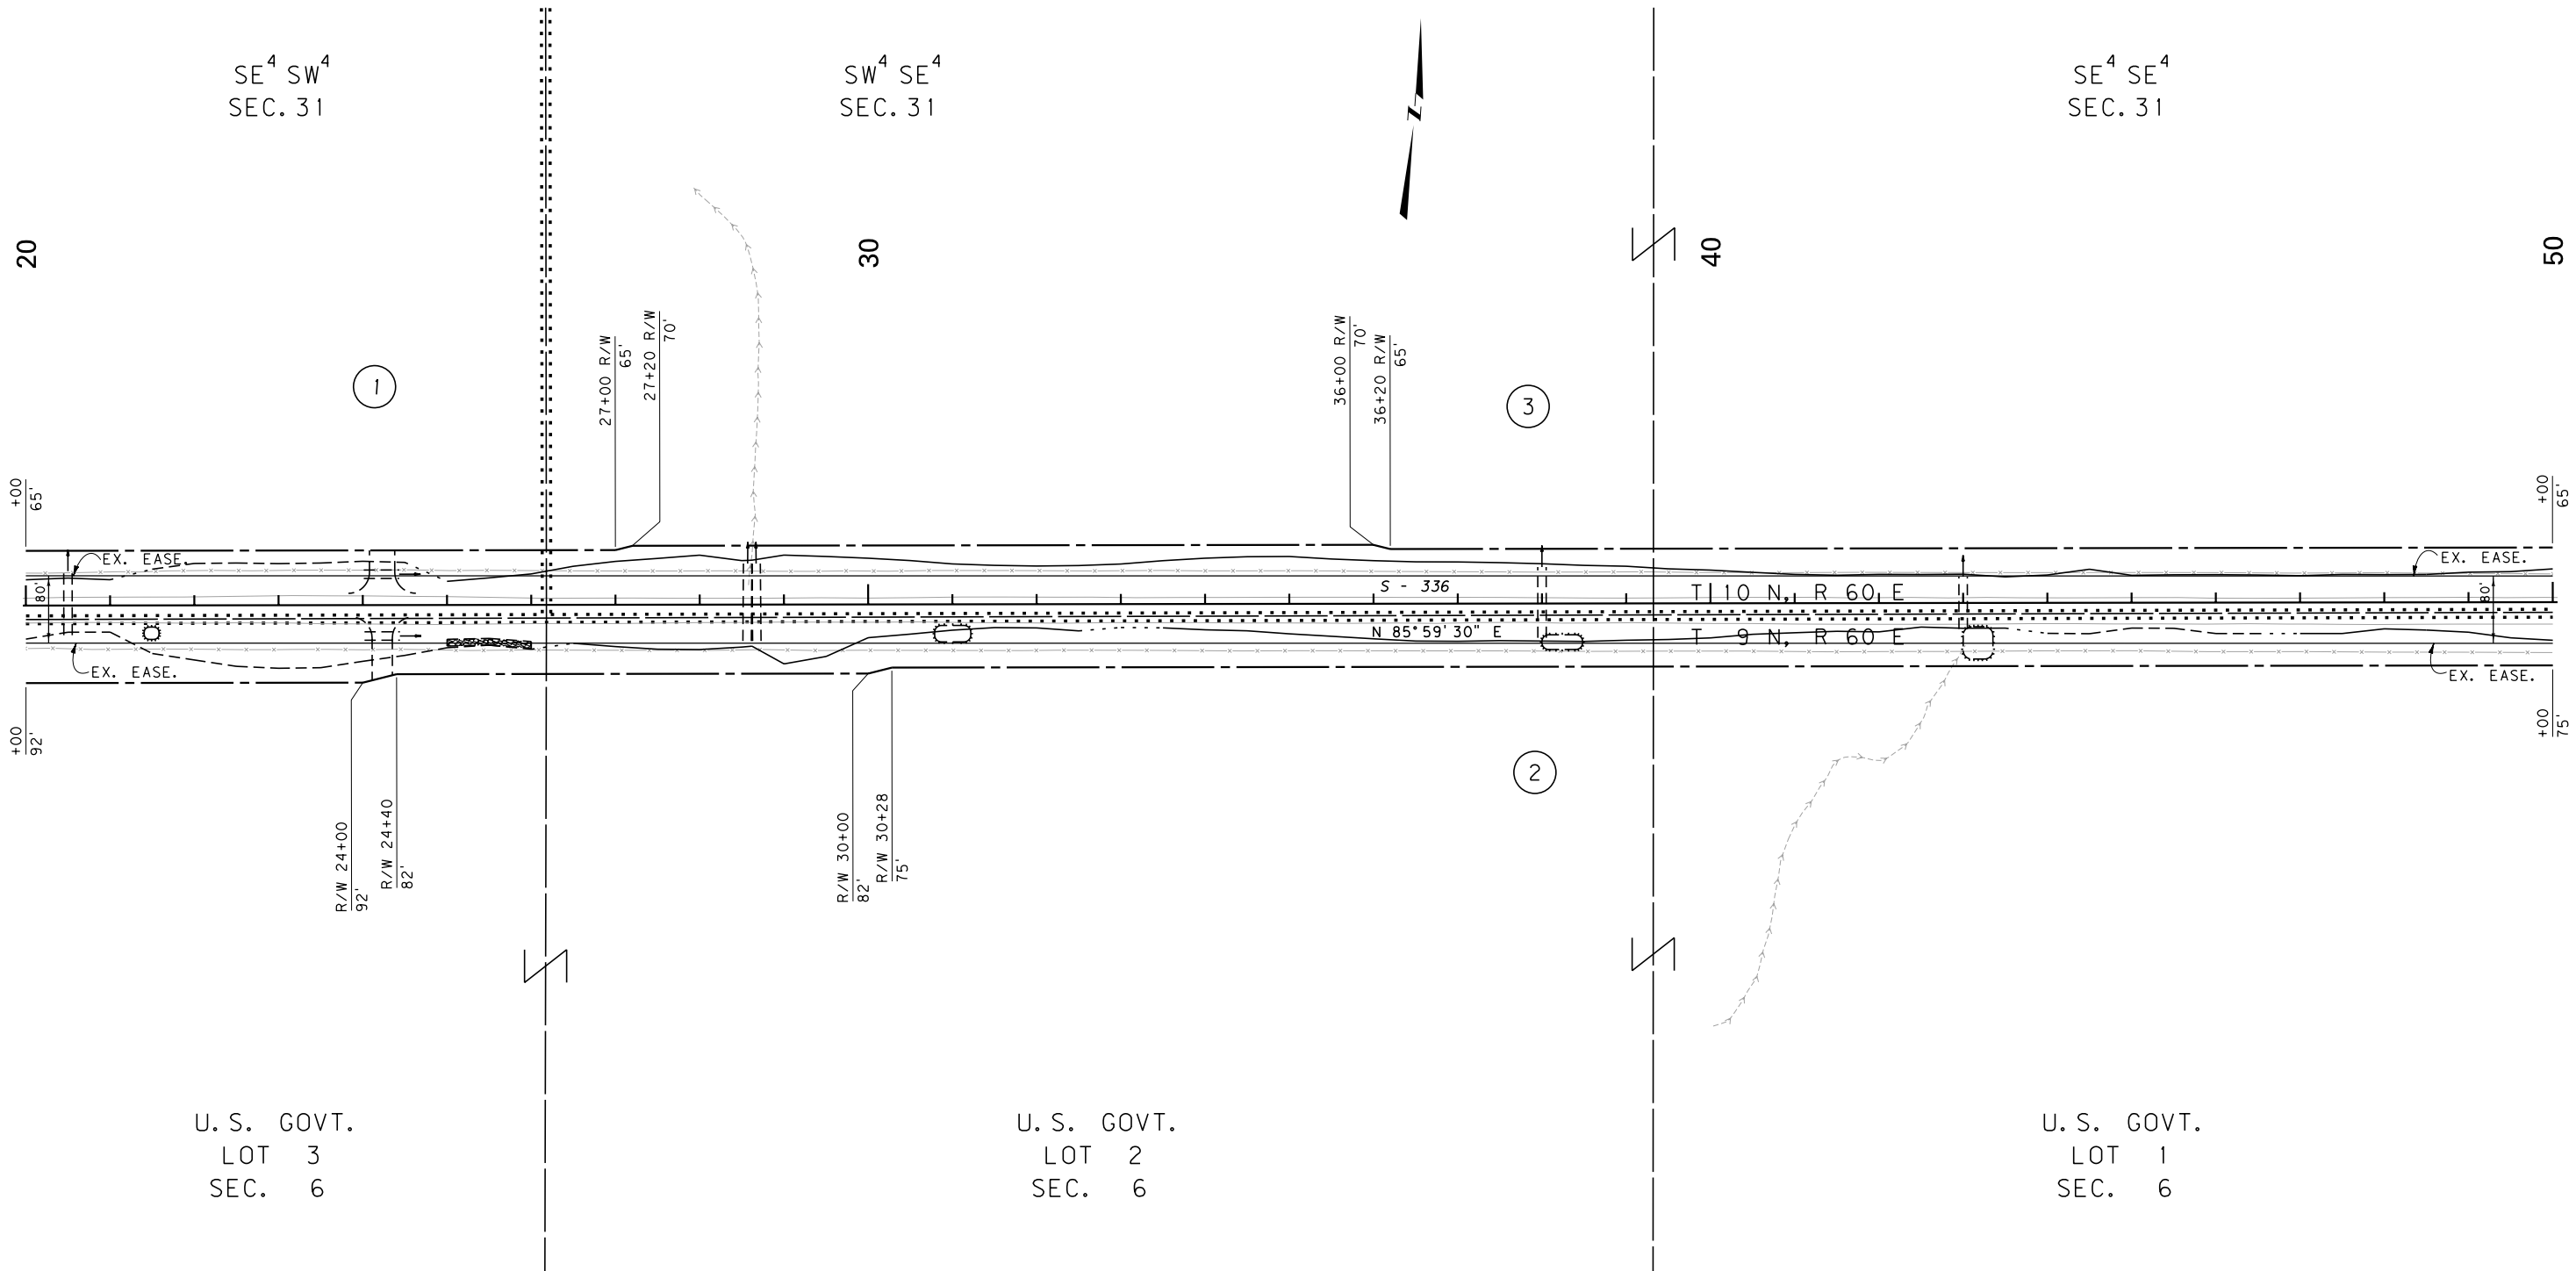

FOR EXISTING R/W RETRACEMENT, SEE
CERTIFICATE OF SURVEY NO. 81586 AND 81587.

GRID STATE PLANE COORDINATES

THIS IS A STATE PLANE COORDINATE PROJECT. ALL
DIMENSIONS, DISTANCES AND AREAS ON THIS PROJECT
ARE GRID, EXCEPT FOR THE EXISTING R/W WIDTH
DIMENSION, WHICH IS RECORD.
THE COMBINATION SCALE FACTOR IS 0.99927313

- NOTES:
1. THE PROPOSED R/W LINE WHERE A SPIRAL
CURVE TRANSITION IS USED IS A CHORD
RATHER THAN A CONCENTRIC CURVE.
 2. ALL STATIONS AND OFFSETS FOR R/W BREAKS
ARE IN REFERENCE TO THE R/W BASELINE.

CONSTRUCTION LIMITS	MAP REVISED
CUT SECTION	
TRANSITION	
TOE OF FILL	
BACKSLOPE LIMITS INCLUDE ROUNDING	
	FHWA/MDT APPROVAL 6/09/14
3	C:\DGN\4881\roph001.dgn
2	2/2/2018
1	12:34:34 PM CPS - U0460

MDT MONTANA DEPARTMENT
OF TRANSPORTATION

MONTANA DEPARTMENT OF TRANSPORTATION

RIGHT OF WAY PLAN

FALLON COUNTY


SCALE 1"=100'

0 50' 100' 200' 300'

STATE	RIGHT OF WAY	SHEET	TOTAL
		NO.	SHEETS
MONTANA		5	18
R/W ID.		STPS 336-1 (4) 0	
PROJECT NO.		4881-004	

JCT MT 7 - EAST

SEE SHEET NO. 2 FOR OWNERSHIP NAMES, ADDRESSES, AREAS, ETC.

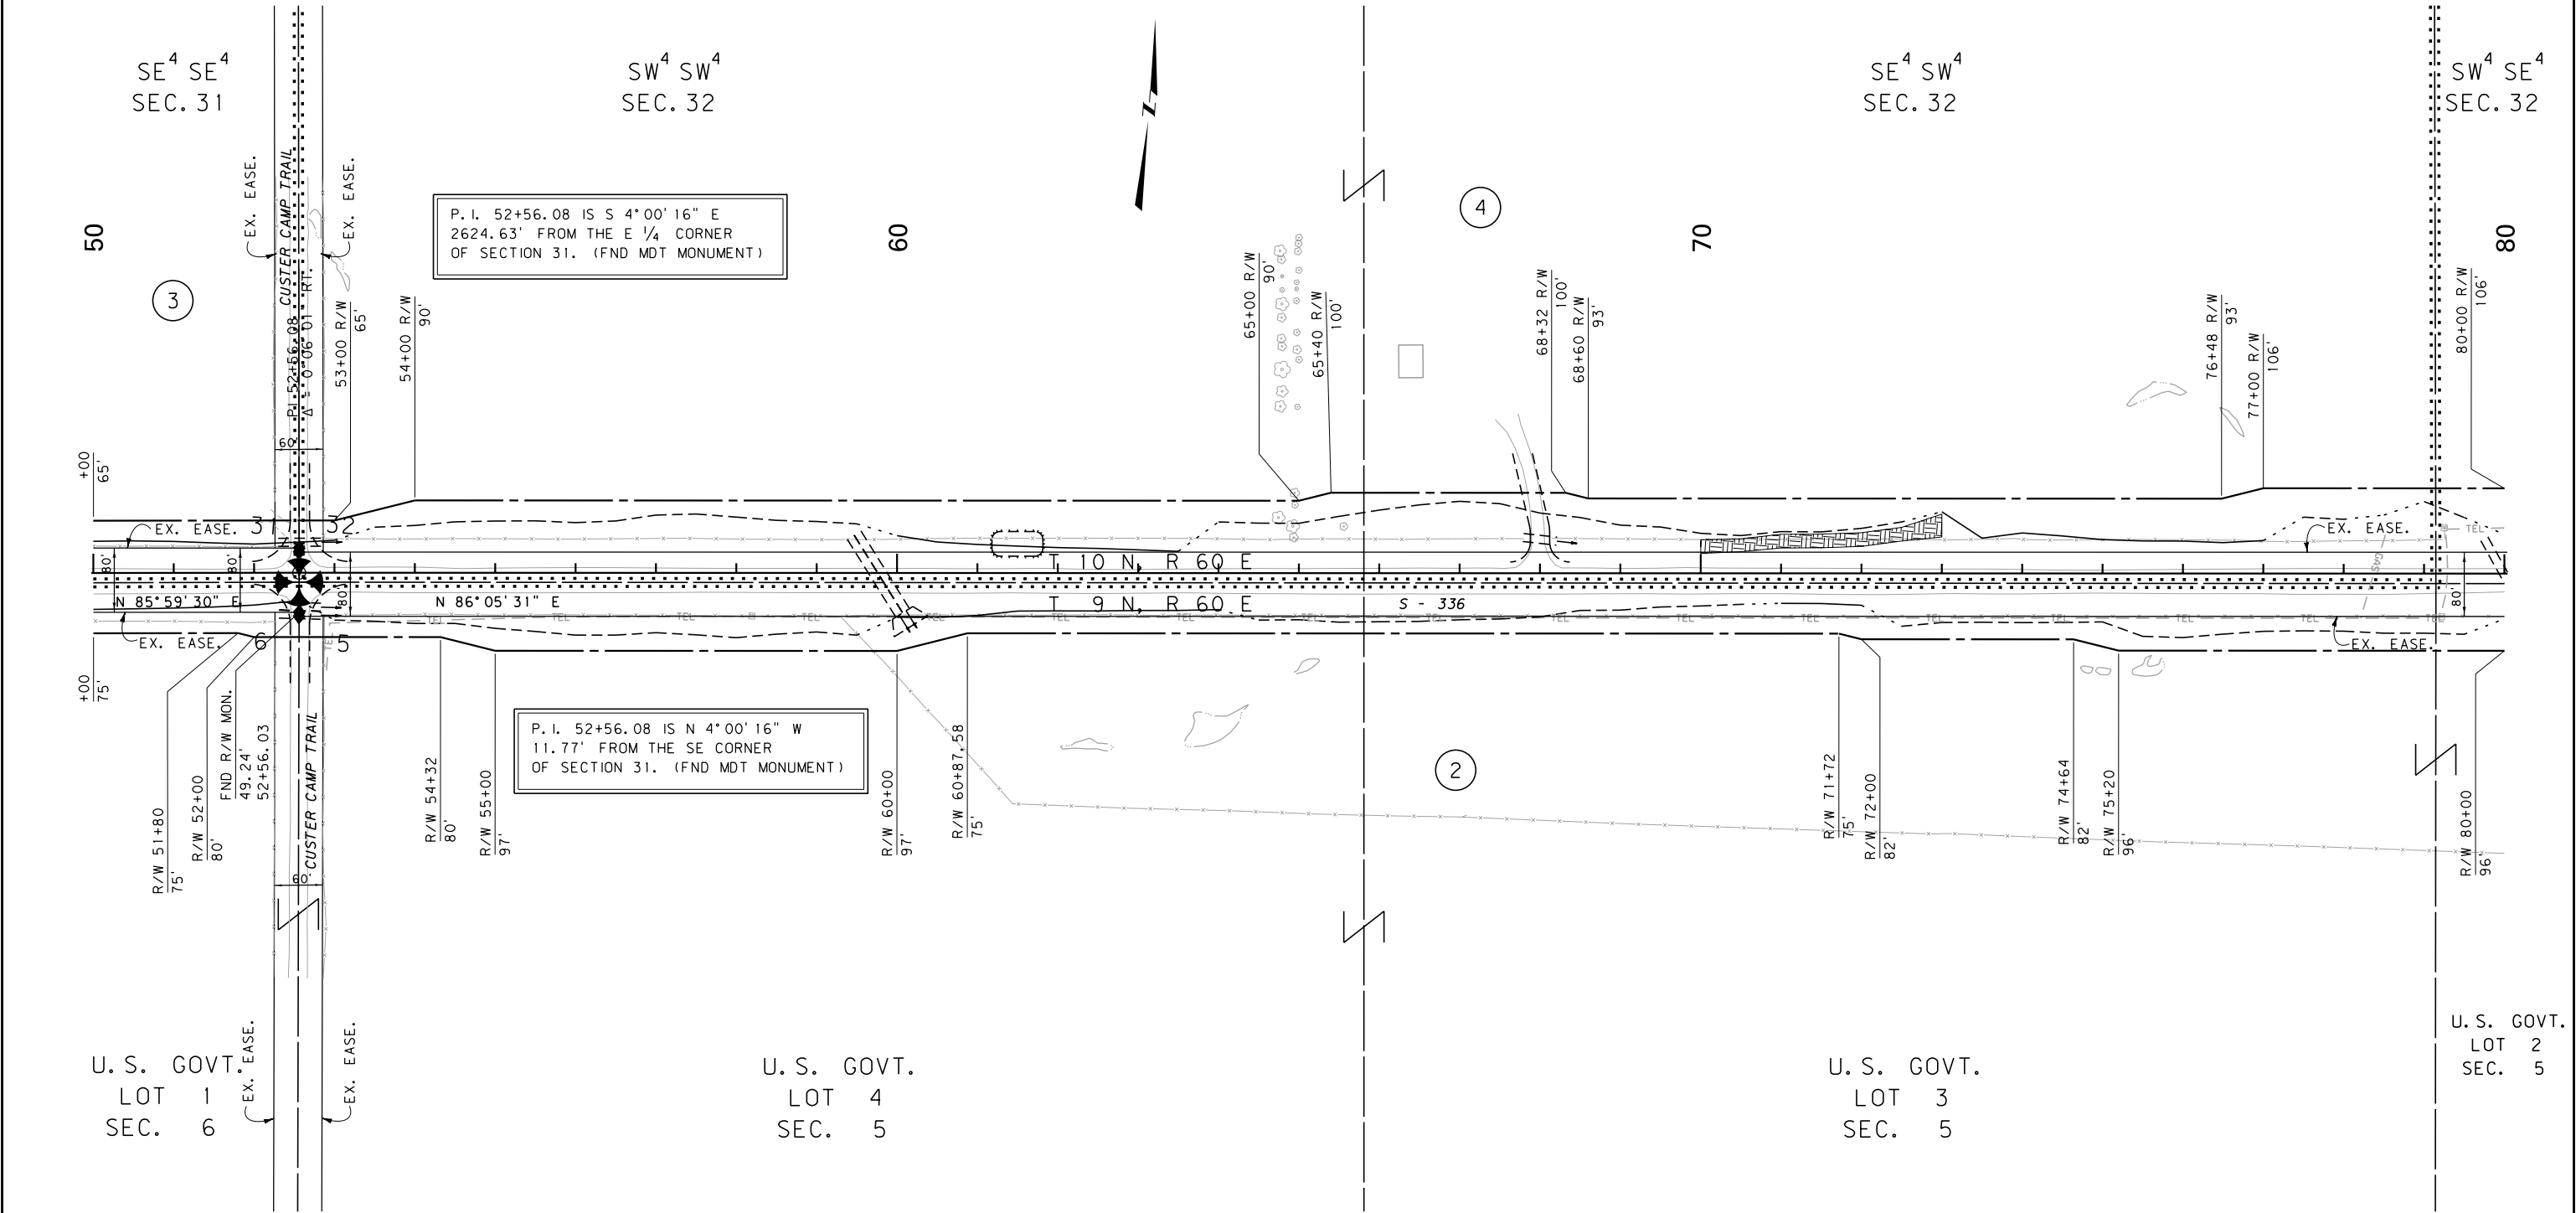

CONSTRUCTION LIMITS		MAP REVISED 9/04/14 12/11/14	
CUT SECTION	TOP OF CUT		
TRANSITION			
TOE OF FILL			
BACKSLOPE LIMITS			
INCLUDE ROUNDING			
FHWA/MDT APPROVAL		6/09/14	
3	MDTA	MONTANA DEPARTMENT	C:\DGN\4881\roph001.dgn
2		OF TRANSPORTATION	2/2/2018
1			12:34:37 PM CPS-U0460

- NOTES:
1. THE PROPOSED R/W LINE WHERE A SPIRAL CURVE TRANSITION IS USED IS A CHORD RATHER THAN A CONCENTRIC CURVE.
 2. ALL STATIONS AND OFFSETS FOR R/W BREAKS ARE IN REFERENCE TO THE R/W BASELINE.

FOR EXISTING R/W RETRACEMENT, SEE
CERTIFICATE OF SURVEY NO. 81586 AND 81587.


GRID STATE PLANE COORDINATES

THIS IS A STATE PLANE COORDINATE PROJECT. ALL
DIMENSIONS, DISTANCES AND AREAS ON THIS PROJECT
ARE GRID, EXCEPT FOR THE EXISTING R/W WIDTH
DIMENSION, WHICH IS RECORD.
THE COMBINATION SCALE FACTOR IS 0.99927313

MONTANA DEPARTMENT OF TRANSPORTATION

RIGHT OF WAY PLAN


FALLON COUNTY

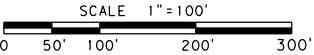

STATE	RIGHT OF WAY	SHEET NO.	TOTAL SHEETS
MONTANA		6	18
R/W ID.		STPS 336-1 (4) 0	
PROJECT NO.		4881-004	

JCT MT 7 - EAST

SEE SHEET NO. 2 FOR OWNERSHIP NAMES, ADDRESSES, AREAS, ETC.

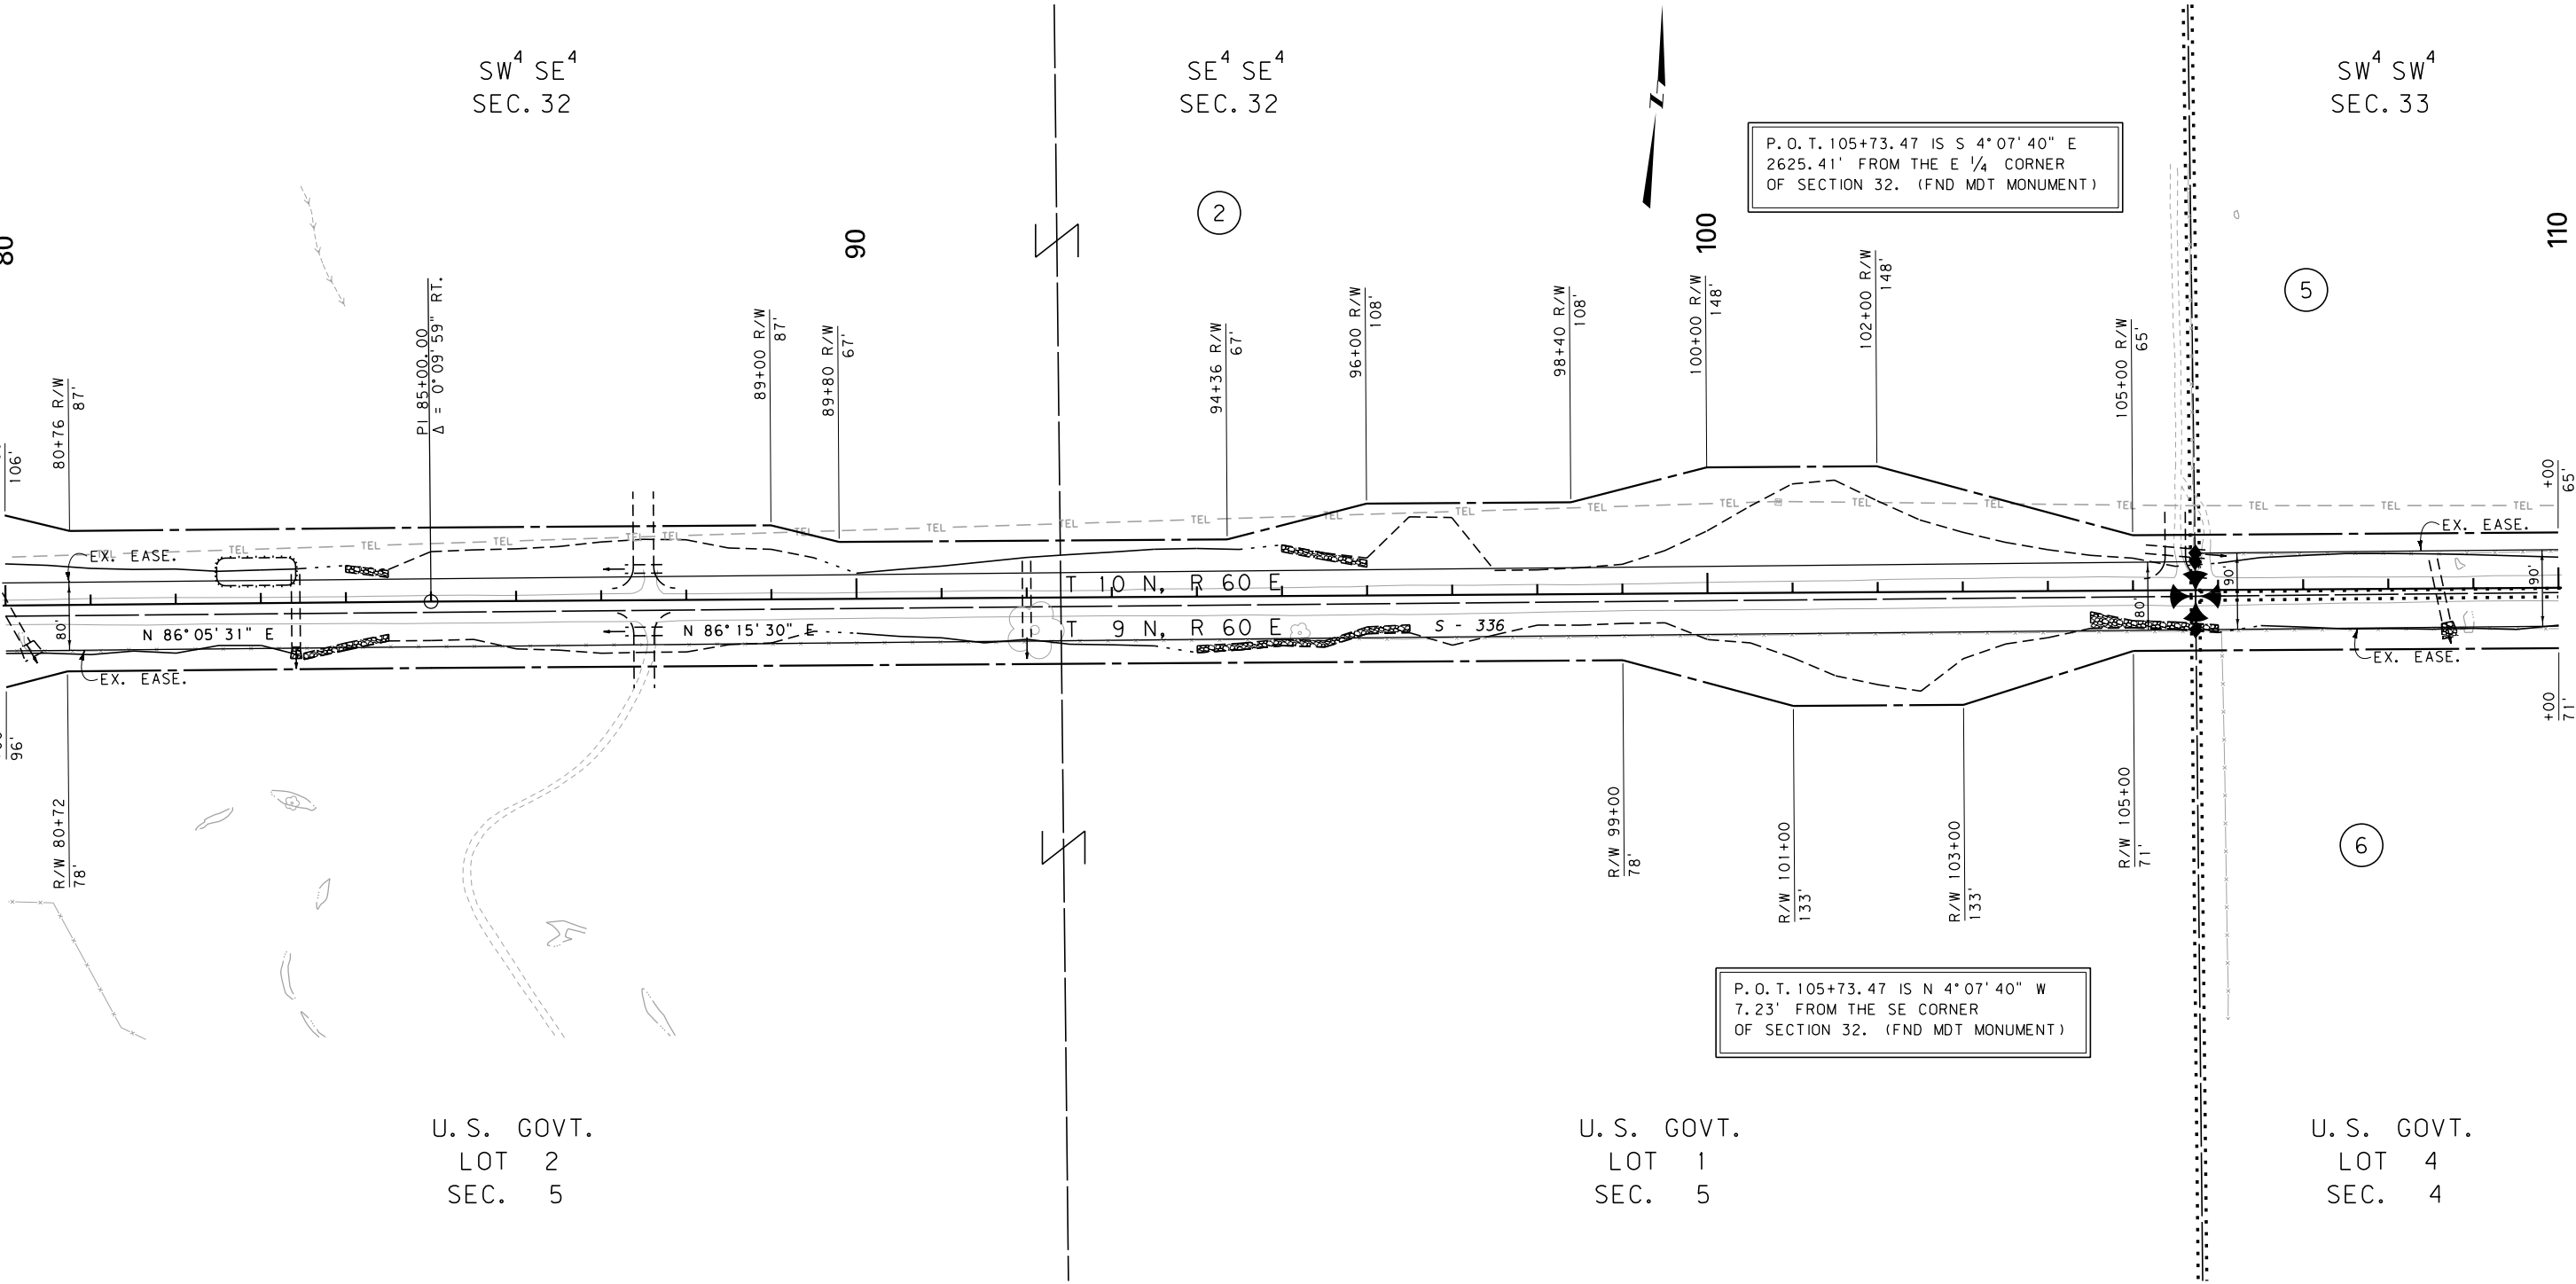

FOR EXISTING R/W RETRACEMENT, SEE
CERTIFICATE OF SURVEY NO. 81586 AND 81587.

GRID STATE PLANE COORDINATES

THIS IS A STATE PLANE COORDINATE PROJECT. ALL
DIMENSIONS, DISTANCES AND AREAS ON THIS PROJECT
ARE GRID, EXCEPT FOR THE EXISTING R/W WIDTH
DIMENSION, WHICH IS RECORD.
THE COMBINATION SCALE FACTOR IS 0.99927313

- NOTES:
1. THE PROPOSED R/W LINE WHERE A SPIRAL
CURVE TRANSITION IS USED IS A CHORD
RATHER THAN A CONCENTRIC CURVE.
 2. ALL STATIONS AND OFFSETS FOR R/W BREAKS
ARE IN REFERENCE TO THE R/W BASELINE.

CONSTRUCTION LIMITS	MAP REVISED
CUT SECTION	
TRANSITION	
TOE OF FILL	
BACKSLOPE LIMITS INCLUDE ROUNDING	
	FHWA/MDT APPROVAL 6/09/14
3	C:\DGN\4881\roph002.dgn
2	2/2/2018
1	12:34:45 PM CPS - U0460

MONTANA DEPARTMENT OF TRANSPORTATION

RIGHT OF WAY PLAN

FALLON COUNTY


SCALE 1"=100'

0 50' 100' 200' 300'

STATE	RIGHT OF WAY	SHEET	TOTAL
		NO.	SHEETS
MONTANA		7	18
R/W ID.		STPS 336-1 (4) 0	
PROJECT NO.		4881-004	

JCT MT 7 - EAST

SEE SHEET NO. 2 FOR OWNERSHIP NAMES, ADDRESSES, AREAS, ETC.

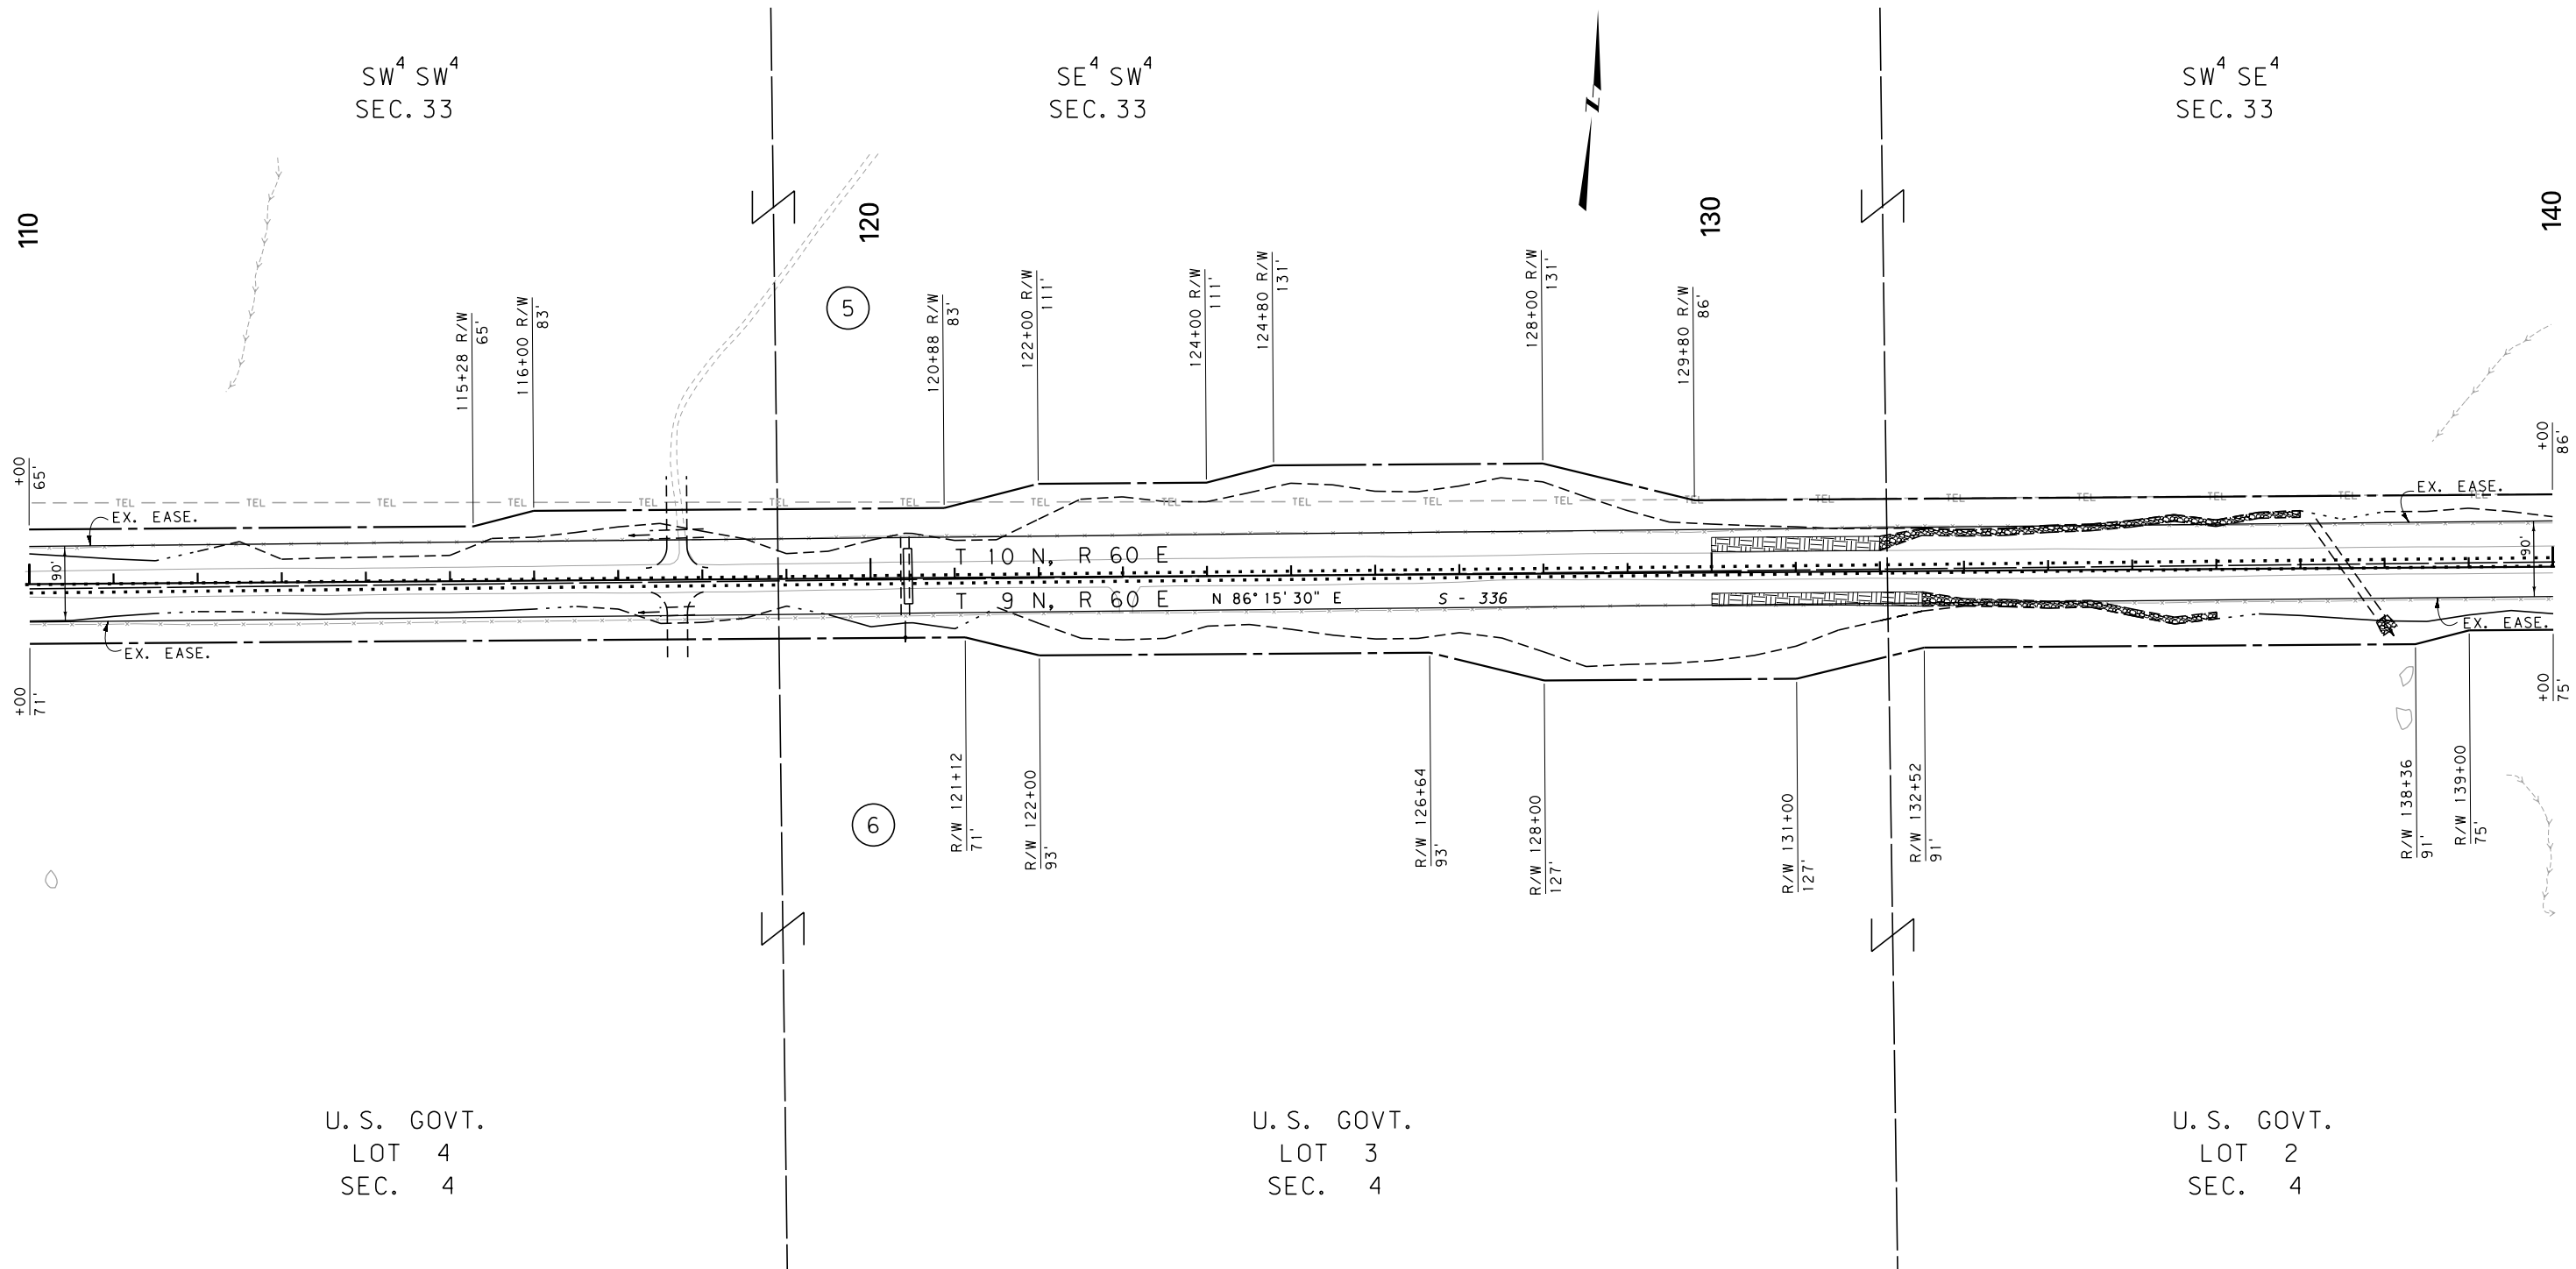

U. S. GOVT.
LOT 4
SEC. 4

U. S. GOVT.
LOT 3
SEC. 4

U. S. GOVT.
LOT 2
SEC. 4

FOR EXISTING R/W RETRACEMENT, SEE
CERTIFICATE OF SURVEY NO. 81586 AND 81587.

GRID STATE PLANE COORDINATES

THIS IS A STATE PLANE COORDINATE PROJECT. ALL
DIMENSIONS, DISTANCES AND AREAS ON THIS PROJECT
ARE GRID, EXCEPT FOR THE EXISTING R/W WIDTH
DIMENSION, WHICH IS RECORD.
THE COMBINATION SCALE FACTOR IS 0.99927313

- NOTES:
1. THE PROPOSED R/W LINE WHERE A SPIRAL
CURVE TRANSITION IS USED IS A CHORD
RATHER THAN A CONCENTRIC CURVE.
 2. ALL STATIONS AND OFFSETS FOR R/W BREAKS
ARE IN REFERENCE TO THE R/W BASELINE.

CONSTRUCTION LIMITS	MAP REVISED
CUT SECTION	
TRANSITION	
TOE OF FILL	
BACKSLOPE LIMITS INCLUDE ROUNDING	
	FHWA/MDT APPROVAL 6/09/14
3	C:\DGN\4881\roph002.dgn
2	2/2/2018
1	12:34:48 PM CPS-U0460



MONTANA DEPARTMENT
OF TRANSPORTATION

MONTANA DEPARTMENT OF TRANSPORTATION

RIGHT OF WAY PLAN

FALLON COUNTY


SCALE 1"=100'



STATE	RIGHT OF WAY	SHEET	TOTAL
		NO.	SHEETS
MONTANA		8	18
R/W ID.		STPS 336-1 (4) 0	
PROJECT NO.		4881-004	

JCT MT 7 - EAST

SEE SHEET NO. 2 FOR OWNERSHIP NAMES, ADDRESSES, AREAS, ETC.

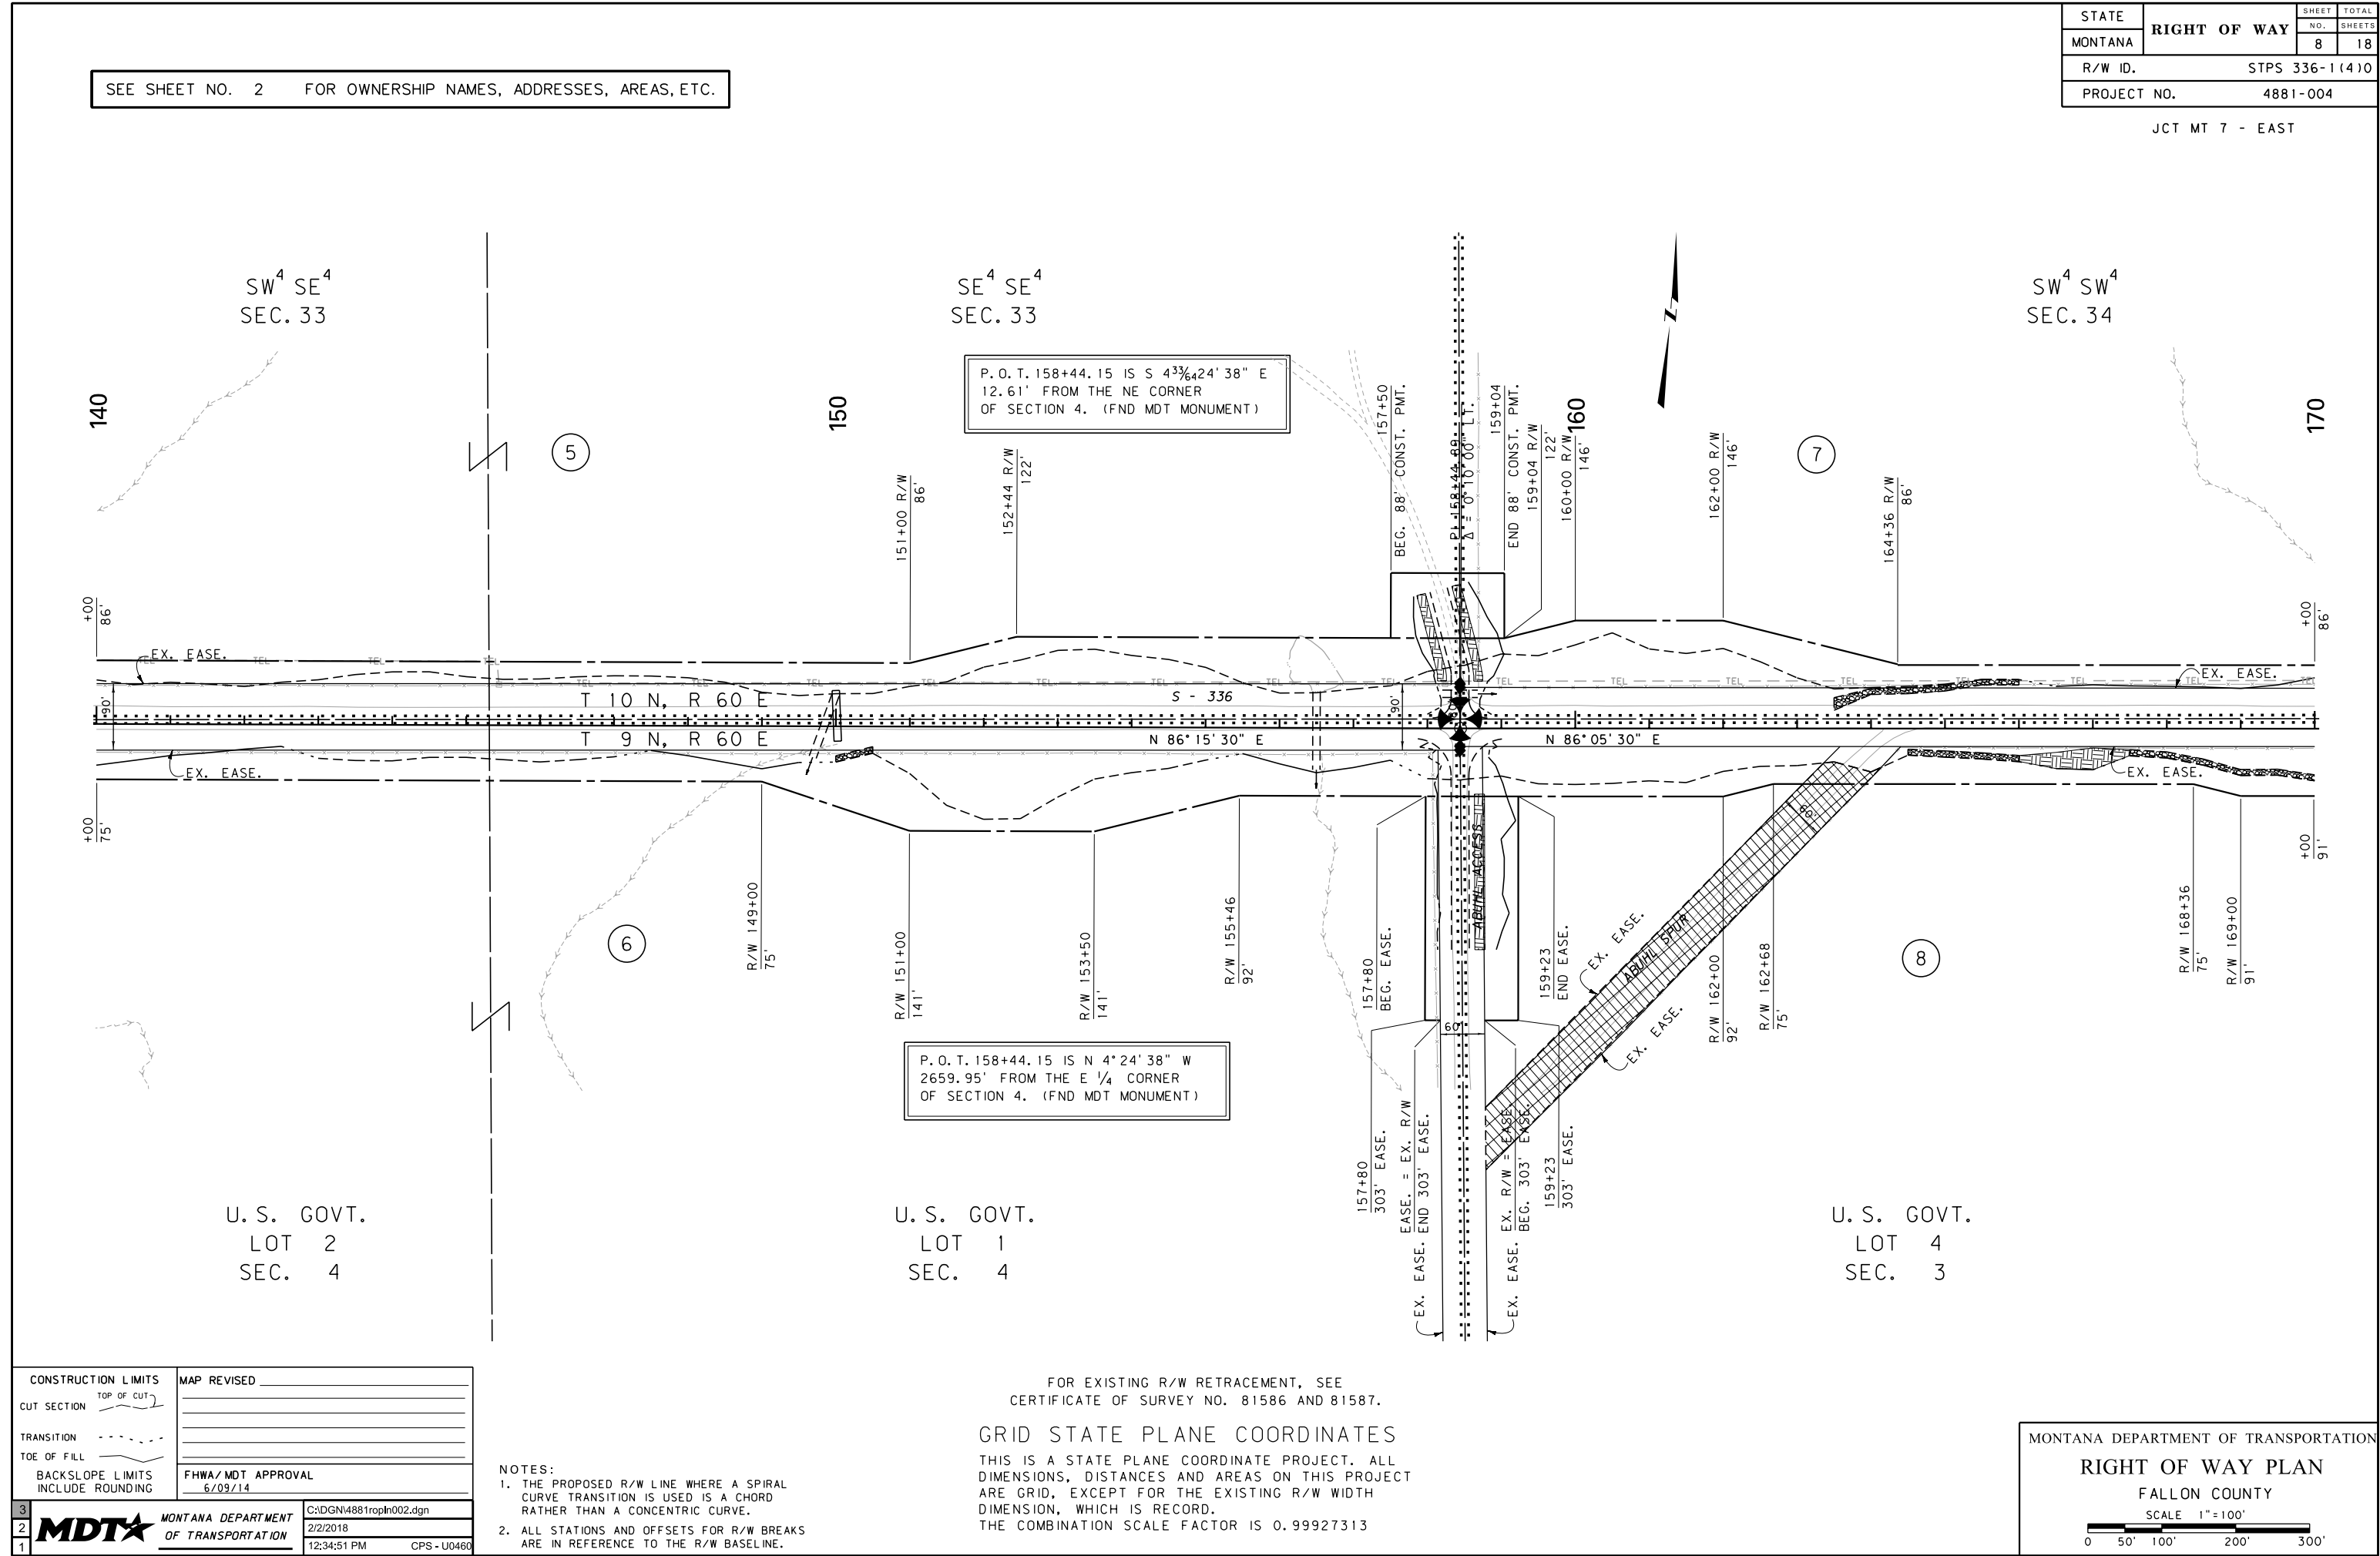

FOR EXISTING R/W RETRACEMENT, SEE
CERTIFICATE OF SURVEY NO. 81586 AND 81587.

GRID STATE PLANE COORDINATES

THIS IS A STATE PLANE COORDINATE PROJECT. ALL
DIMENSIONS, DISTANCES AND AREAS ON THIS PROJECT
ARE GRID, EXCEPT FOR THE EXISTING R/W WIDTH
DIMENSION, WHICH IS RECORD.
THE COMBINATION SCALE FACTOR IS 0.99927313

- NOTES:
1. THE PROPOSED R/W LINE WHERE A SPIRAL
CURVE TRANSITION IS USED IS A CHORD
RATHER THAN A CONCENTRIC CURVE.
 2. ALL STATIONS AND OFFSETS FOR R/W BREAKS
ARE IN REFERENCE TO THE R/W BASELINE.

CONSTRUCTION LIMITS	MAP REVISED
CUT SECTION	
TRANSITION	
TOE OF FILL	
BACKSLOPE LIMITS INCLUDE ROUNDING	
	FHWA/MDT APPROVAL 6/09/14
3	MDTA MONTANA DEPARTMENT OF TRANSPORTATION
2	C:\DGN\4881\roph002.dgn
1	2/2/2018 12:34:51 PM CPS - U0460

MONTANA DEPARTMENT OF TRANSPORTATION

RIGHT OF WAY PLAN

FALLON COUNTY


SCALE 1"=100'

0 50' 100' 200' 300'

STATE	RIGHT OF WAY	SHEET	TOTAL
MONTANA		NO.	SHEETS
		9	18
R/W ID.	STPS 336-1 (4) 0		
PROJECT NO.	4881-004		

JCT MT 7 - EAST

SEE SHEET NO. 2 FOR OWNERSHIP NAMES, ADDRESSES, AREAS, ETC.

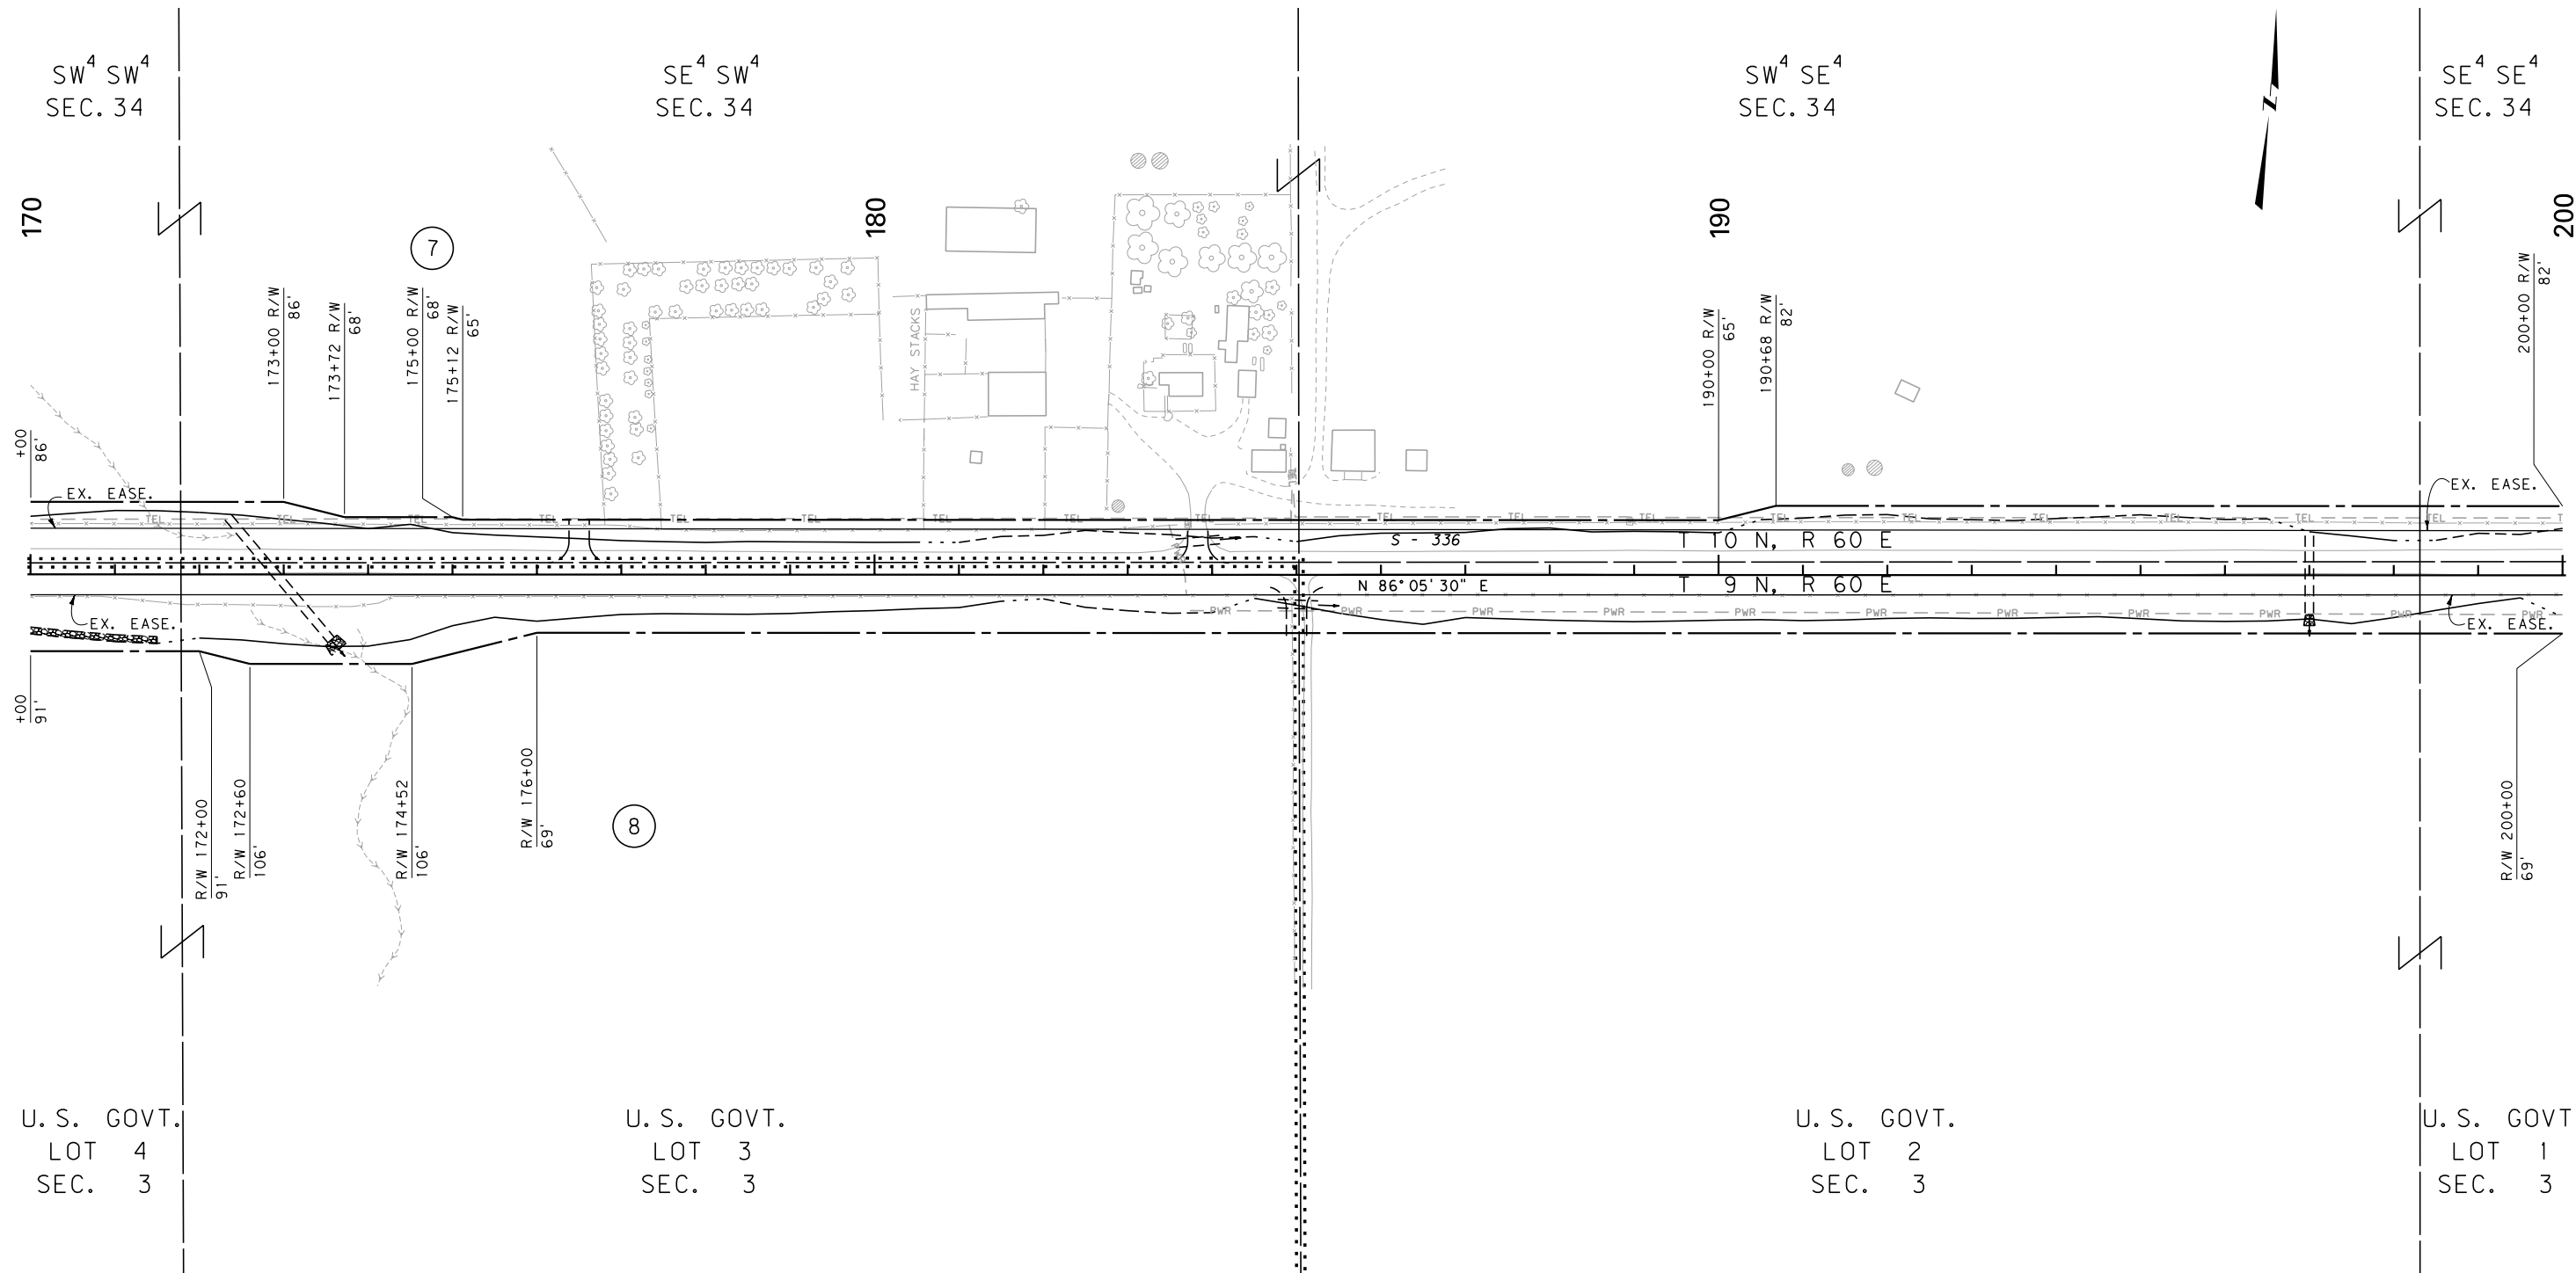

FOR EXISTING R/W RETRACEMENT, SEE
CERTIFICATE OF SURVEY NO. 81586 AND 81587.

GRID STATE PLANE COORDINATES

THIS IS A STATE PLANE COORDINATE PROJECT. ALL
DIMENSIONS, DISTANCES AND AREAS ON THIS PROJECT
ARE GRID, EXCEPT FOR THE EXISTING R/W WIDTH
DIMENSION, WHICH IS RECORD.
THE COMBINATION SCALE FACTOR IS 0.99927313

- NOTES:
1. THE PROPOSED R/W LINE WHERE A SPIRAL
CURVE TRANSITION IS USED IS A CHORD
RATHER THAN A CONCENTRIC CURVE.
 2. ALL STATIONS AND OFFSETS FOR R/W BREAKS
ARE IN REFERENCE TO THE R/W BASELINE.

CONSTRUCTION LIMITS	MAP REVISED 12/11/14
CUT SECTION	
TRANSITION	
TOE OF FILL	
BACKSLOPE LIMITS INCLUDE ROUNDING	FHWA/MDT APPROVAL 6/09/14
3	C:\DGN\4881\roph003.dgn
2	2/2/2018
1	12:34:59 PM CPS-U0460




MONTANA DEPARTMENT
OF TRANSPORTATION

MONTANA DEPARTMENT OF TRANSPORTATION

RIGHT OF WAY PLAN


FALLON COUNTY

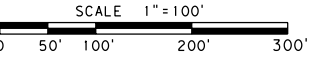

STATE	RIGHT OF WAY	SHEET	TOTAL
MONTANA		NO.	SHEETS
		10	18
R/W ID.	STPS 336-1 (4) 0		
PROJECT NO.	4881-004		

JCT MT 7 - EAST

SEE SHEET NO. 2 FOR OWNERSHIP NAMES, ADDRESSES, AREAS, ETC.

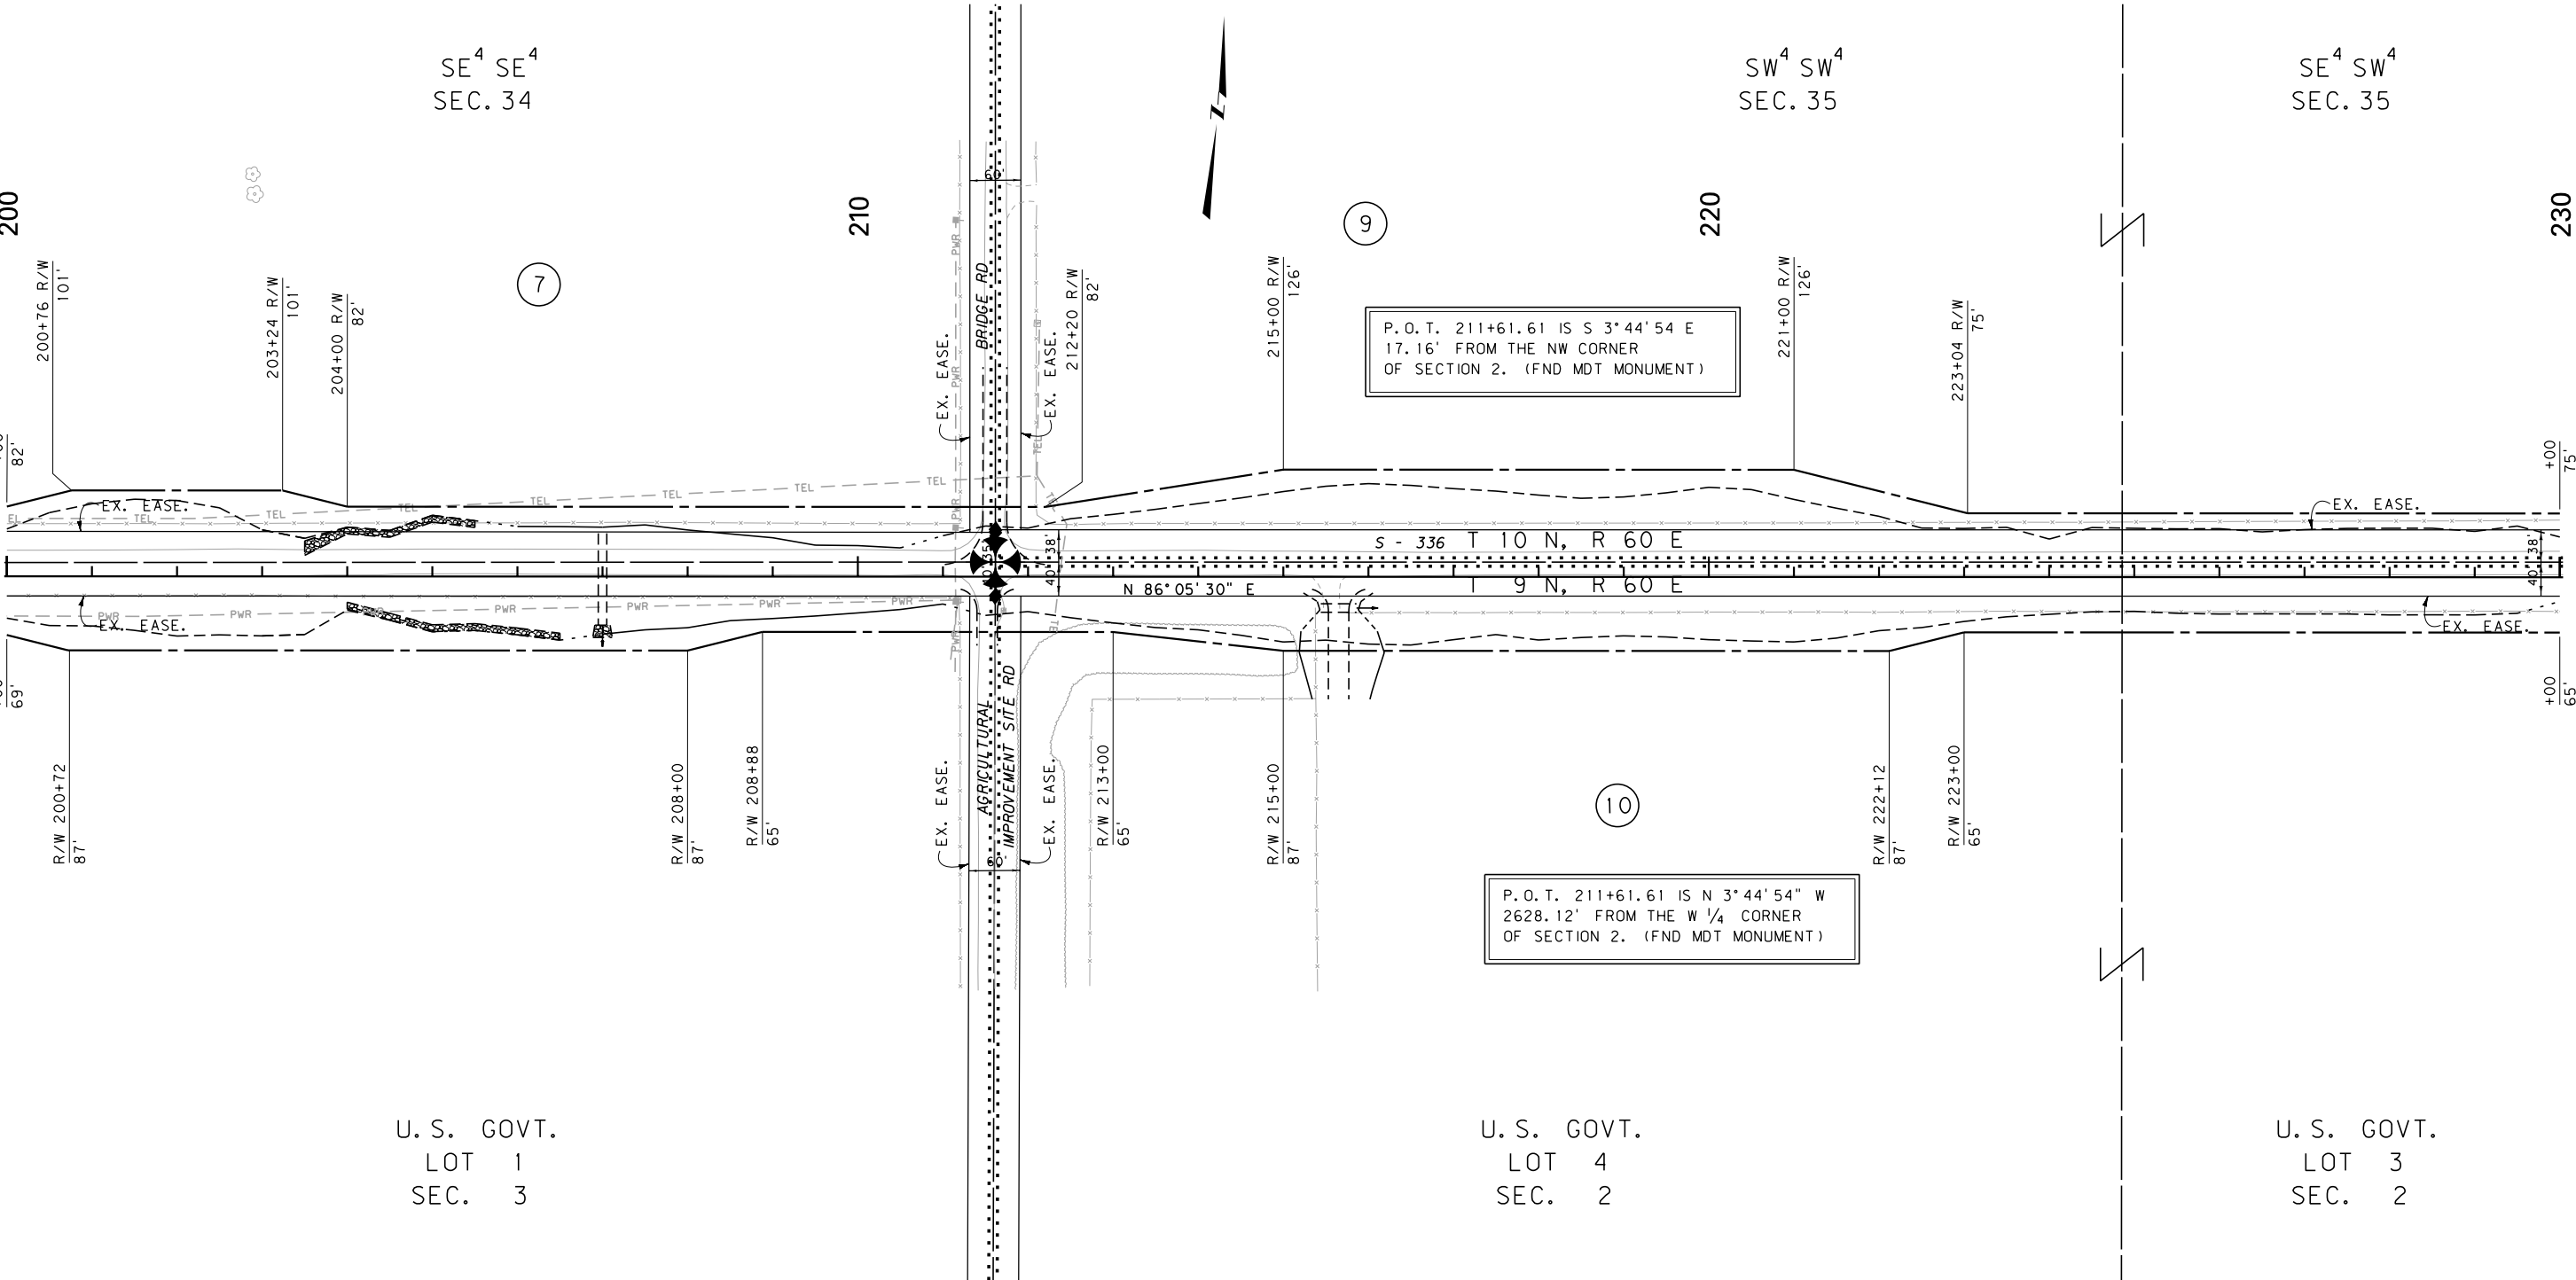

U. S. GOVT.
LOT 1
SEC. 3

U. S. GOVT.
LOT 4
SEC. 2

U. S. GOVT.
LOT 3
SEC. 2

FOR EXISTING R/W RETRACEMENT, SEE
CERTIFICATE OF SURVEY NO. 81586 AND 81587.

GRID STATE PLANE COORDINATES

THIS IS A STATE PLANE COORDINATE PROJECT. ALL
DIMENSIONS, DISTANCES AND AREAS ON THIS PROJECT
ARE GRID, EXCEPT FOR THE EXISTING R/W WIDTH
DIMENSION, WHICH IS RECORD.
THE COMBINATION SCALE FACTOR IS 0.99927313

- NOTES:
1. THE PROPOSED R/W LINE WHERE A SPIRAL
CURVE TRANSITION IS USED IS A CHORD
RATHER THAN A CONCENTRIC CURVE.
 2. ALL STATIONS AND OFFSETS FOR R/W BREAKS
ARE IN REFERENCE TO THE R/W BASELINE.

CONSTRUCTION LIMITS	MAP REVISED 12/11/14
CUT SECTION	
TRANSITION	
TOE OF FILL	
BACKSLOPE LIMITS INCLUDE ROUNDING	FHWA/MDT APPROVAL 6/09/14
3	C:\DGN\4881\roph003.dgn
2	2/2/2018
1	12:35:02 PM CPS - U0460




MONTANA DEPARTMENT
OF TRANSPORTATION

MONTANA DEPARTMENT OF TRANSPORTATION

RIGHT OF WAY PLAN


FALLON COUNTY

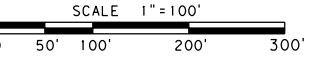

STATE	RIGHT OF WAY	SHEET	TOTAL
		NO.	SHEETS
MONTANA		11	18
R/W ID.		STPS 336-1 (4) 0	
PROJECT NO.		4881-004	

JCT MT 7 - EAST

SEE SHEET NO. 2 FOR OWNERSHIP NAMES, ADDRESSES, AREAS, ETC.

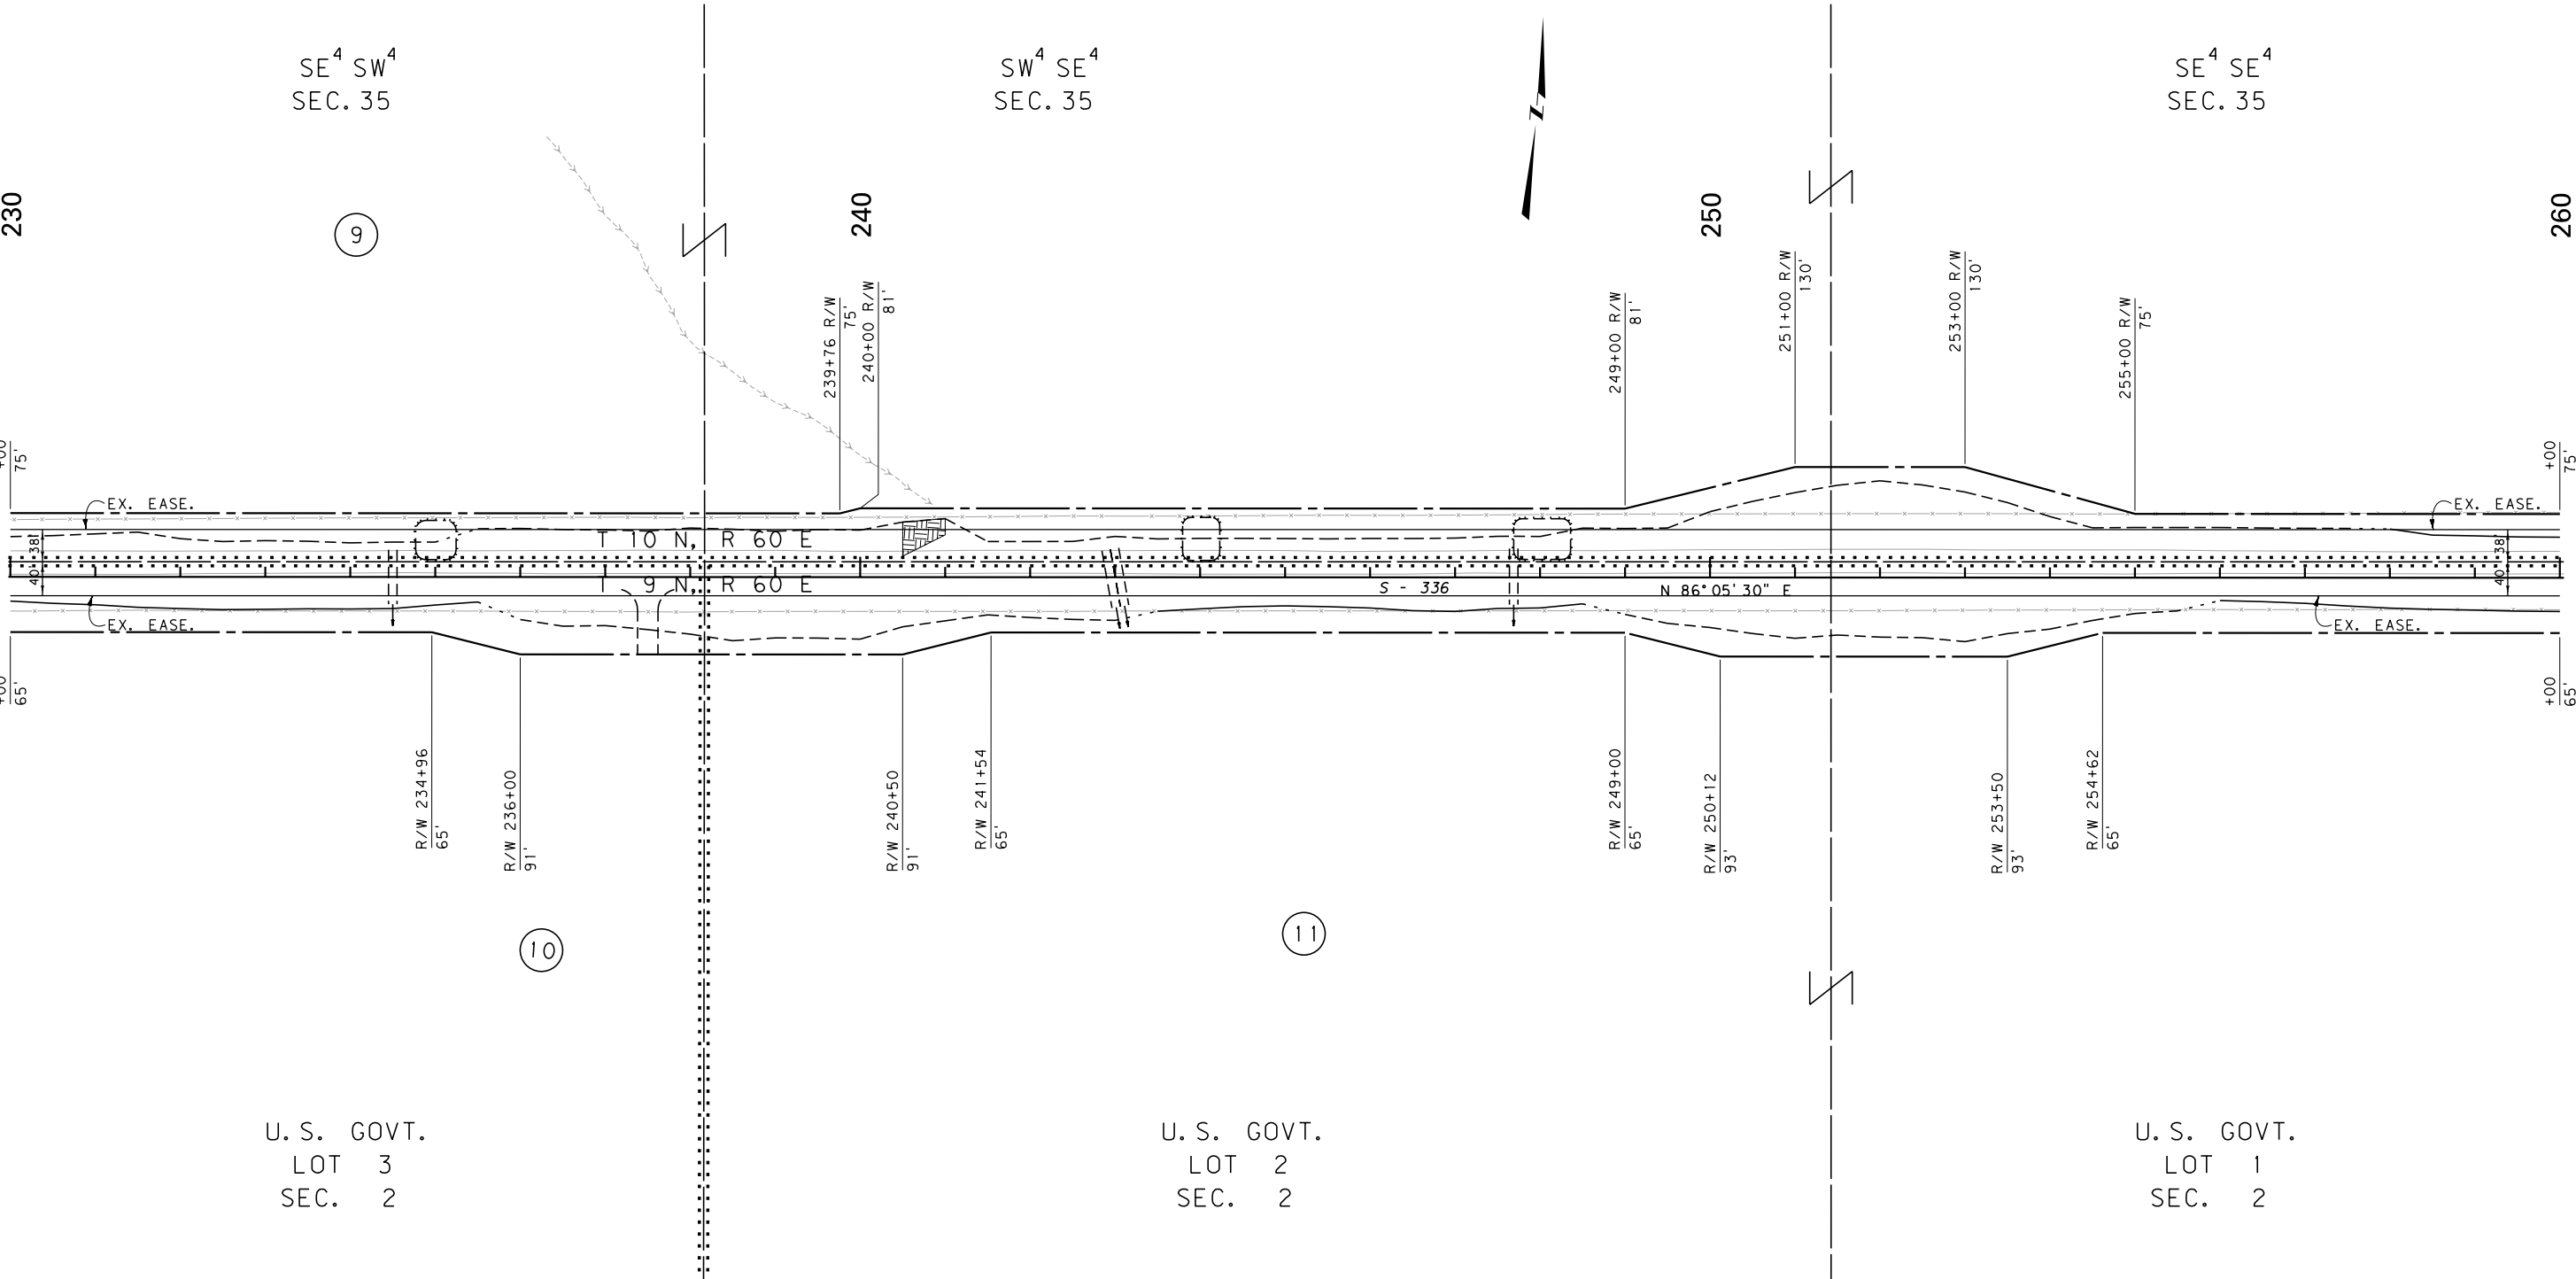

FOR EXISTING R/W RETRACEMENT, SEE
CERTIFICATE OF SURVEY NO. 81586 AND 81587.

GRID STATE PLANE COORDINATES

THIS IS A STATE PLANE COORDINATE PROJECT. ALL
DIMENSIONS, DISTANCES AND AREAS ON THIS PROJECT
ARE GRID, EXCEPT FOR THE EXISTING R/W WIDTH
DIMENSION, WHICH IS RECORD.
THE COMBINATION SCALE FACTOR IS 0.99927313

- NOTES:
1. THE PROPOSED R/W LINE WHERE A SPIRAL
CURVE TRANSITION IS USED IS A CHORD
RATHER THAN A CONCENTRIC CURVE.
 2. ALL STATIONS AND OFFSETS FOR R/W BREAKS
ARE IN REFERENCE TO THE R/W BASELINE.


CONSTRUCTION LIMITS	MAP REVISED
CUT SECTION	
TRANSITION	
TOE OF FILL	
BACKSLOPE LIMITS INCLUDE ROUNDING	
	FHWA/MDT APPROVAL 6/09/14
3	C:\DGN\4881\roph003.dgn
2	2/2/2018
1	12:35:05 PM CPS - U0460

MONTANA DEPARTMENT OF TRANSPORTATION	
RIGHT OF WAY PLAN	
FALLON COUNTY	
SCALE 1"=100'	
0 50' 100' 200' 300'	

STATE	RIGHT OF WAY	SHEET	TOTAL
		NO.	SHEETS
MONTANA		12	18
R/W ID.		STPS 336-1 (4) 0	
PROJECT NO.		4881-004	

JCT MT 7 - EAST

SEE SHEET NO. 2 FOR OWNERSHIP NAMES, ADDRESSES, AREAS, ETC.

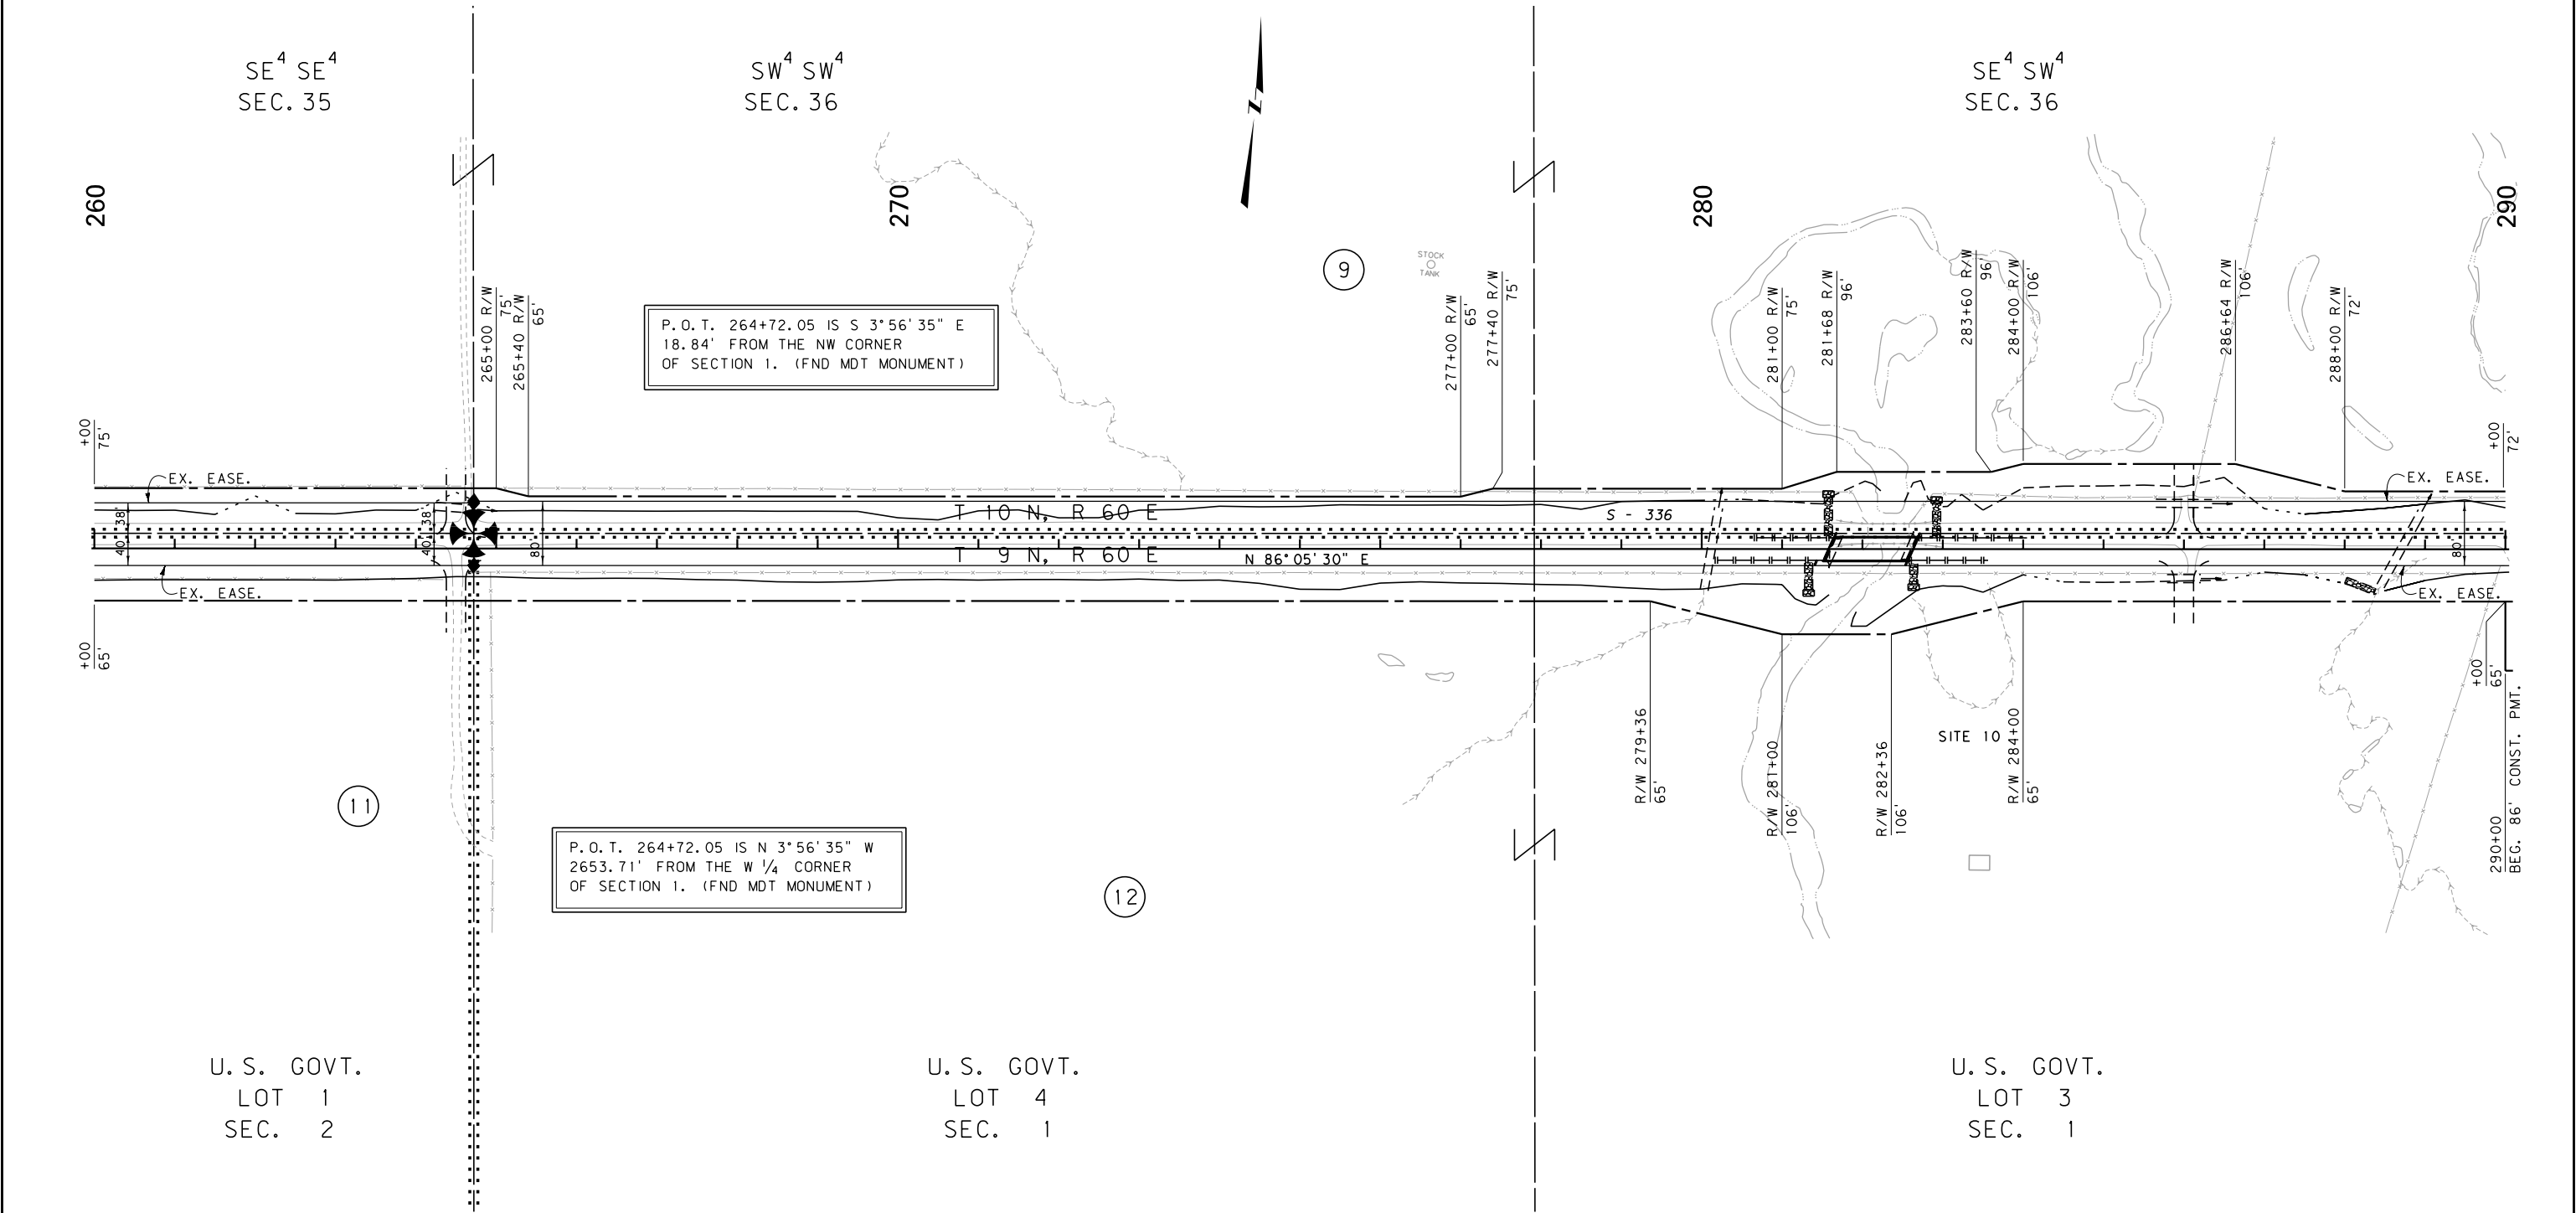

CONSTRUCTION LIMITS	MAP REVISED 12/11/14
CUT SECTION	
TRANSITION	
TOE OF FILL	
BACKSLOPE LIMITS INCLUDE ROUNDING	
	FHWA/MDT APPROVAL 6/09/14
3	C:\DGN\4881\roph004.dgn
2	2/2/2018
1	12:35:19 PM CPS-U0460

MDT MONTANA DEPARTMENT OF TRANSPORTATION

- NOTES:
1. THE PROPOSED R/W LINE WHERE A SPIRAL CURVE TRANSITION IS USED IS A CHORD RATHER THAN A CONCENTRIC CURVE.
 2. ALL STATIONS AND OFFSETS FOR R/W BREAKS ARE IN REFERENCE TO THE R/W BASELINE.

FOR EXISTING R/W RETRACEMENT, SEE CERTIFICATE OF SURVEY NO. 81586 AND 81587.

GRID STATE PLANE COORDINATES

THIS IS A STATE PLANE COORDINATE PROJECT. ALL DIMENSIONS, DISTANCES AND AREAS ON THIS PROJECT ARE GRID, EXCEPT FOR THE EXISTING R/W WIDTH DIMENSION, WHICH IS RECORD.

THE COMBINATION SCALE FACTOR IS 0.99927313

MONTANA DEPARTMENT OF TRANSPORTATION

RIGHT OF WAY PLAN

FALLON COUNTY

SCALE 1"=100'

0 50' 100' 200' 300'

STATE	RIGHT OF WAY	SHEET NO.	TOTAL SHEETS
MONTANA		14	18
R/W ID.		STPS 336-1 (4) 0	
PROJECT NO.		4881-004	

JCT MT 7 - EAST

SW⁴ SE⁴
SEC. 31


PI=370+18.49
Δ=89°51'54" (LT)
Rc=2,120'
Ls=120'
Ts=11°37'18"
Δs=86°37'19" (LT)
Tc=2,175.29'
Lc=3,205.09'
Es=875.01'
S=0.05%

SE⁴ SW⁴
SEC. 31

P.O.T. 330+00.00 IS N 87°02'06" E
1246.09' FROM THE SW CORNER
OF SECTION 31. (FND MDT MONUMENT)

SW⁴ SW⁴
SEC. 31

SEE SHEET NO. 2 FOR OWNERSHIP NAMES, ADDRESSES, AREAS, ETC.

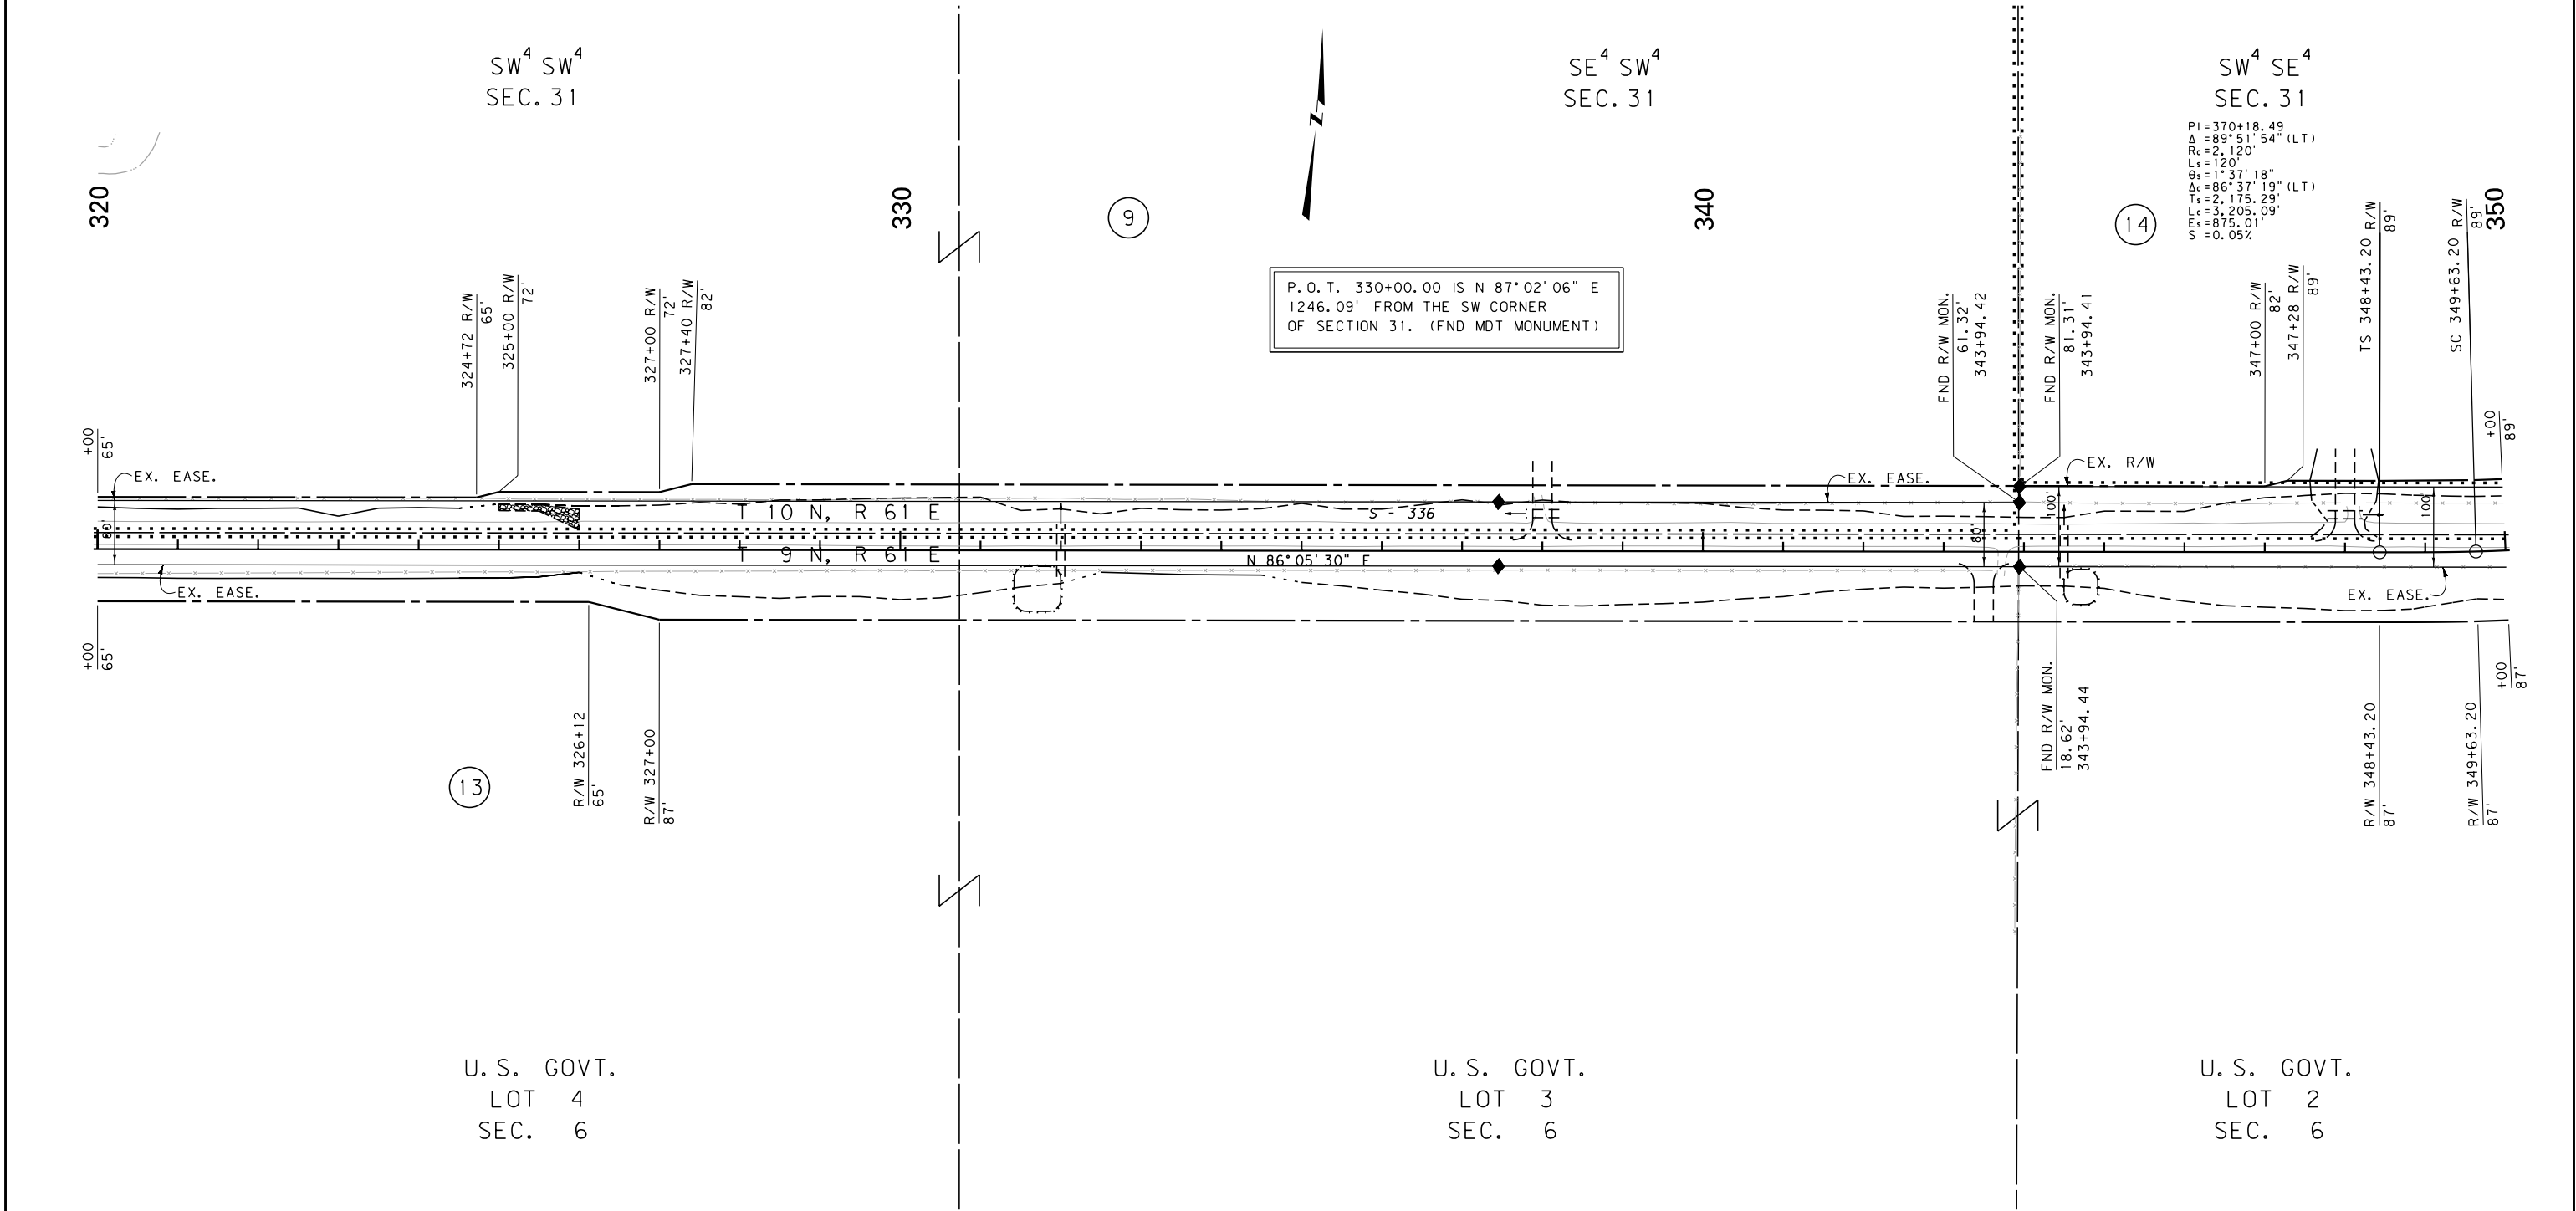

CONSTRUCTION LIMITS	MAP REVISED
CUT SECTION	
TRANSITION	
TOE OF FILL	
BACKSLOPE LIMITS INCLUDE ROUNDING	
	FHWA/MDT APPROVAL 6/09/14
3	MDTA MONTANA DEPARTMENT OF TRANSPORTATION
2	C:\DGN\4881\roph004.dgn
1	2/2/2018
	12:35:25 PM CPS - U0460

- NOTES:
1. THE PROPOSED R/W LINE WHERE A SPIRAL CURVE TRANSITION IS USED IS A CHORD RATHER THAN A CONCENTRIC CURVE.
 2. ALL STATIONS AND OFFSETS FOR R/W BREAKS ARE IN REFERENCE TO THE R/W BASELINE.

FOR EXISTING R/W RETRACEMENT, SEE
CERTIFICATE OF SURVEY NO. 81586 AND 81587.

GRID STATE PLANE COORDINATES


THIS IS A STATE PLANE COORDINATE PROJECT. ALL
DIMENSIONS, DISTANCES AND AREAS ON THIS PROJECT
ARE GRID, EXCEPT FOR THE EXISTING R/W WIDTH
DIMENSION, WHICH IS RECORD.
THE COMBINATION SCALE FACTOR IS 0.99927313

MONTANA DEPARTMENT OF TRANSPORTATION	
RIGHT OF WAY PLAN	
FALLON COUNTY	
SCALE 1"=100'	
0 50' 100' 200' 300'	

STATE	RIGHT OF WAY	SHEET NO.	TOTAL SHEETS
MONTANA		15	18
R/W ID.		STPS 336-1 (4) 0	
PROJECT NO.		4881-004	

JCT MT 7 - EAST

SEE SHEET NO. 2 FOR OWNERSHIP NAMES, ADDRESSES, AREAS, ETC.

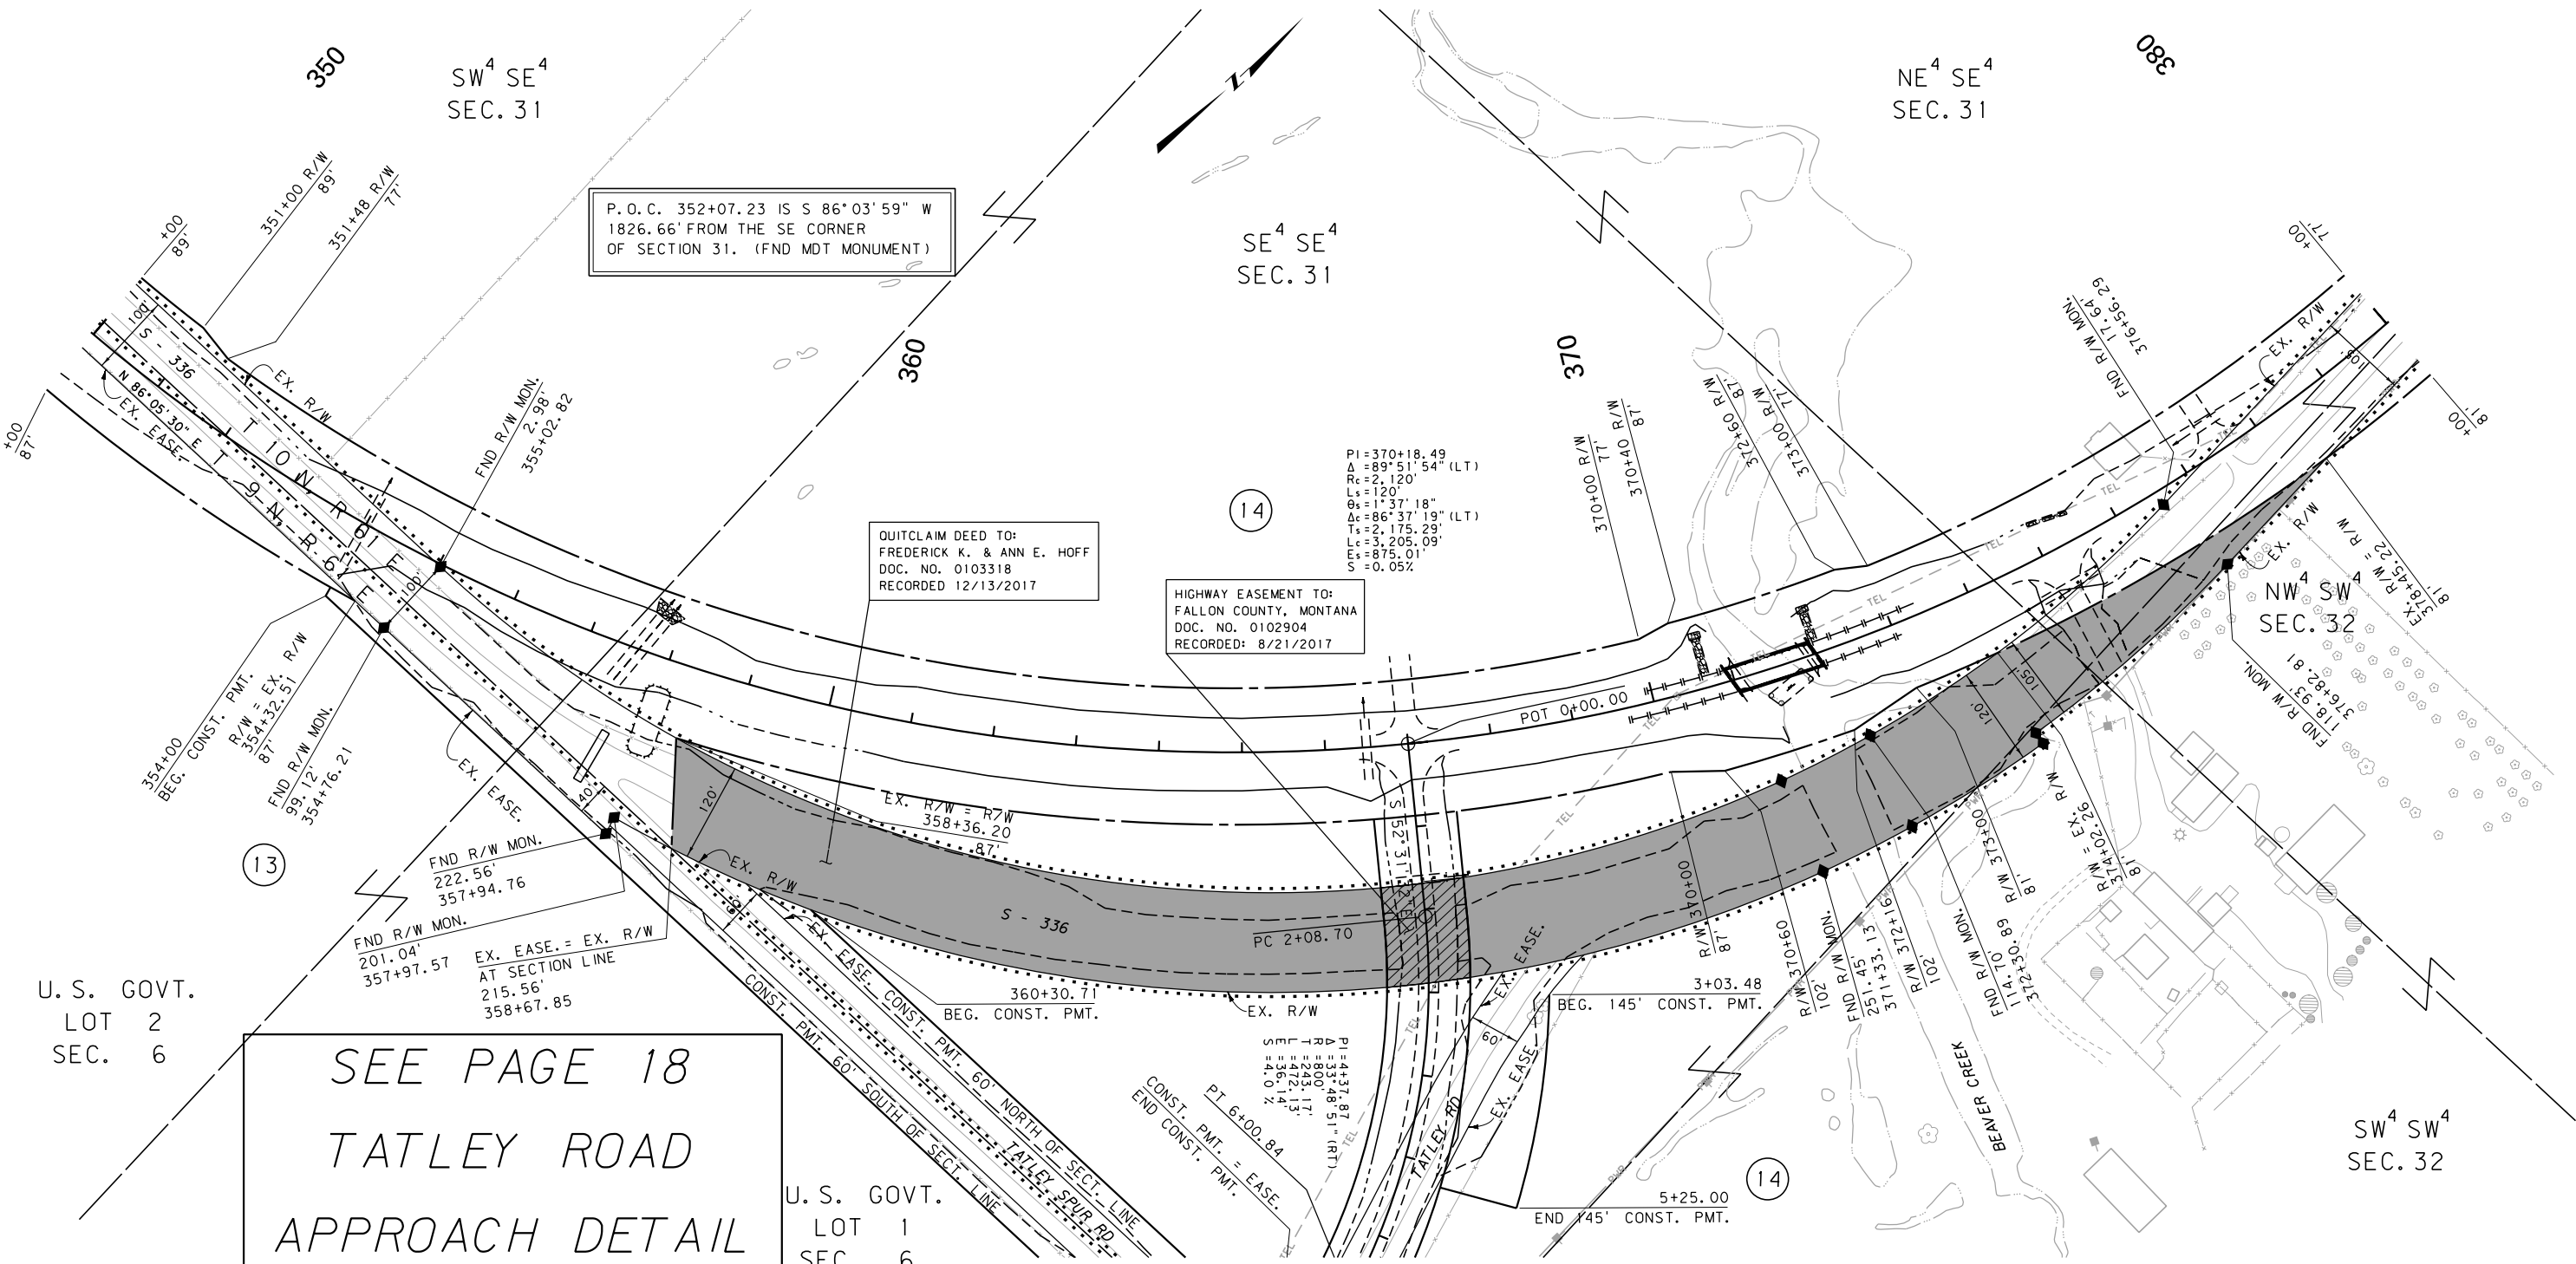

CONSTRUCTION LIMITS	MAP REVISED 9/04/14 12/11/14 1/26/15
CUT SECTION	
TRANSITION	
TOE OF FILL	
BACKSLOPE LIMITS INCLUDE ROUNDING	
	FHWA/MDT APPROVAL 6/09/14
3	MDTA MONTANA DEPARTMENT OF TRANSPORTATION
2	C:\DGN\4881\roph005.dgn
1	2/2/2018
	12:35:34 PM CPS-U0460

NOTES:
1. THE PROPOSED R/W LINE WHERE A SPIRAL CURVE TRANSITION IS USED IS A CHORD RATHER THAN A CONCENTRIC CURVE.
2. ALL STATIONS AND OFFSETS FOR R/W BREAKS ARE IN REFERENCE TO THE R/W BASELINE.

FOR EXISTING R/W RETRACEMENT, SEE CERTIFICATE OF SURVEY NO. 81586 AND 81587.

GRID STATE PLANE COORDINATES
THIS IS A STATE PLANE COORDINATE PROJECT. ALL DIMENSIONS, DISTANCES AND AREAS ON THIS PROJECT ARE GRID, EXCEPT FOR THE EXISTING R/W WIDTH DIMENSION, WHICH IS RECORD.
THE COMBINATION SCALE FACTOR IS 0.99927313

MONTANA DEPARTMENT OF TRANSPORTATION
RIGHT OF WAY PLAN
FALLON COUNTY
SCALE 1"=100'
0 50' 100' 200' 300'

STATE	RIGHT OF WAY	SHEET	TOTAL
		NO.	SHEETS
MONTANA		16	18
R/W ID.		STPS 336-1 (4) 0	
PROJECT NO.		4881-004	

JCT MT 7 - EAST


SEE SHEET NO. 2 FOR OWNERSHIP NAMES, ADDRESSES, AREAS, ETC.

BARGAIN & SALE DEED TO:
CHARLES MADLER
DOC. NO. 111950
BK. 32, PG. 363; RECORDED: 9/23/1952

NE⁴ SE⁴
SEC. 31

SE⁴ NE⁴
SEC. 31

NE⁴ NE⁴
SEC. 31

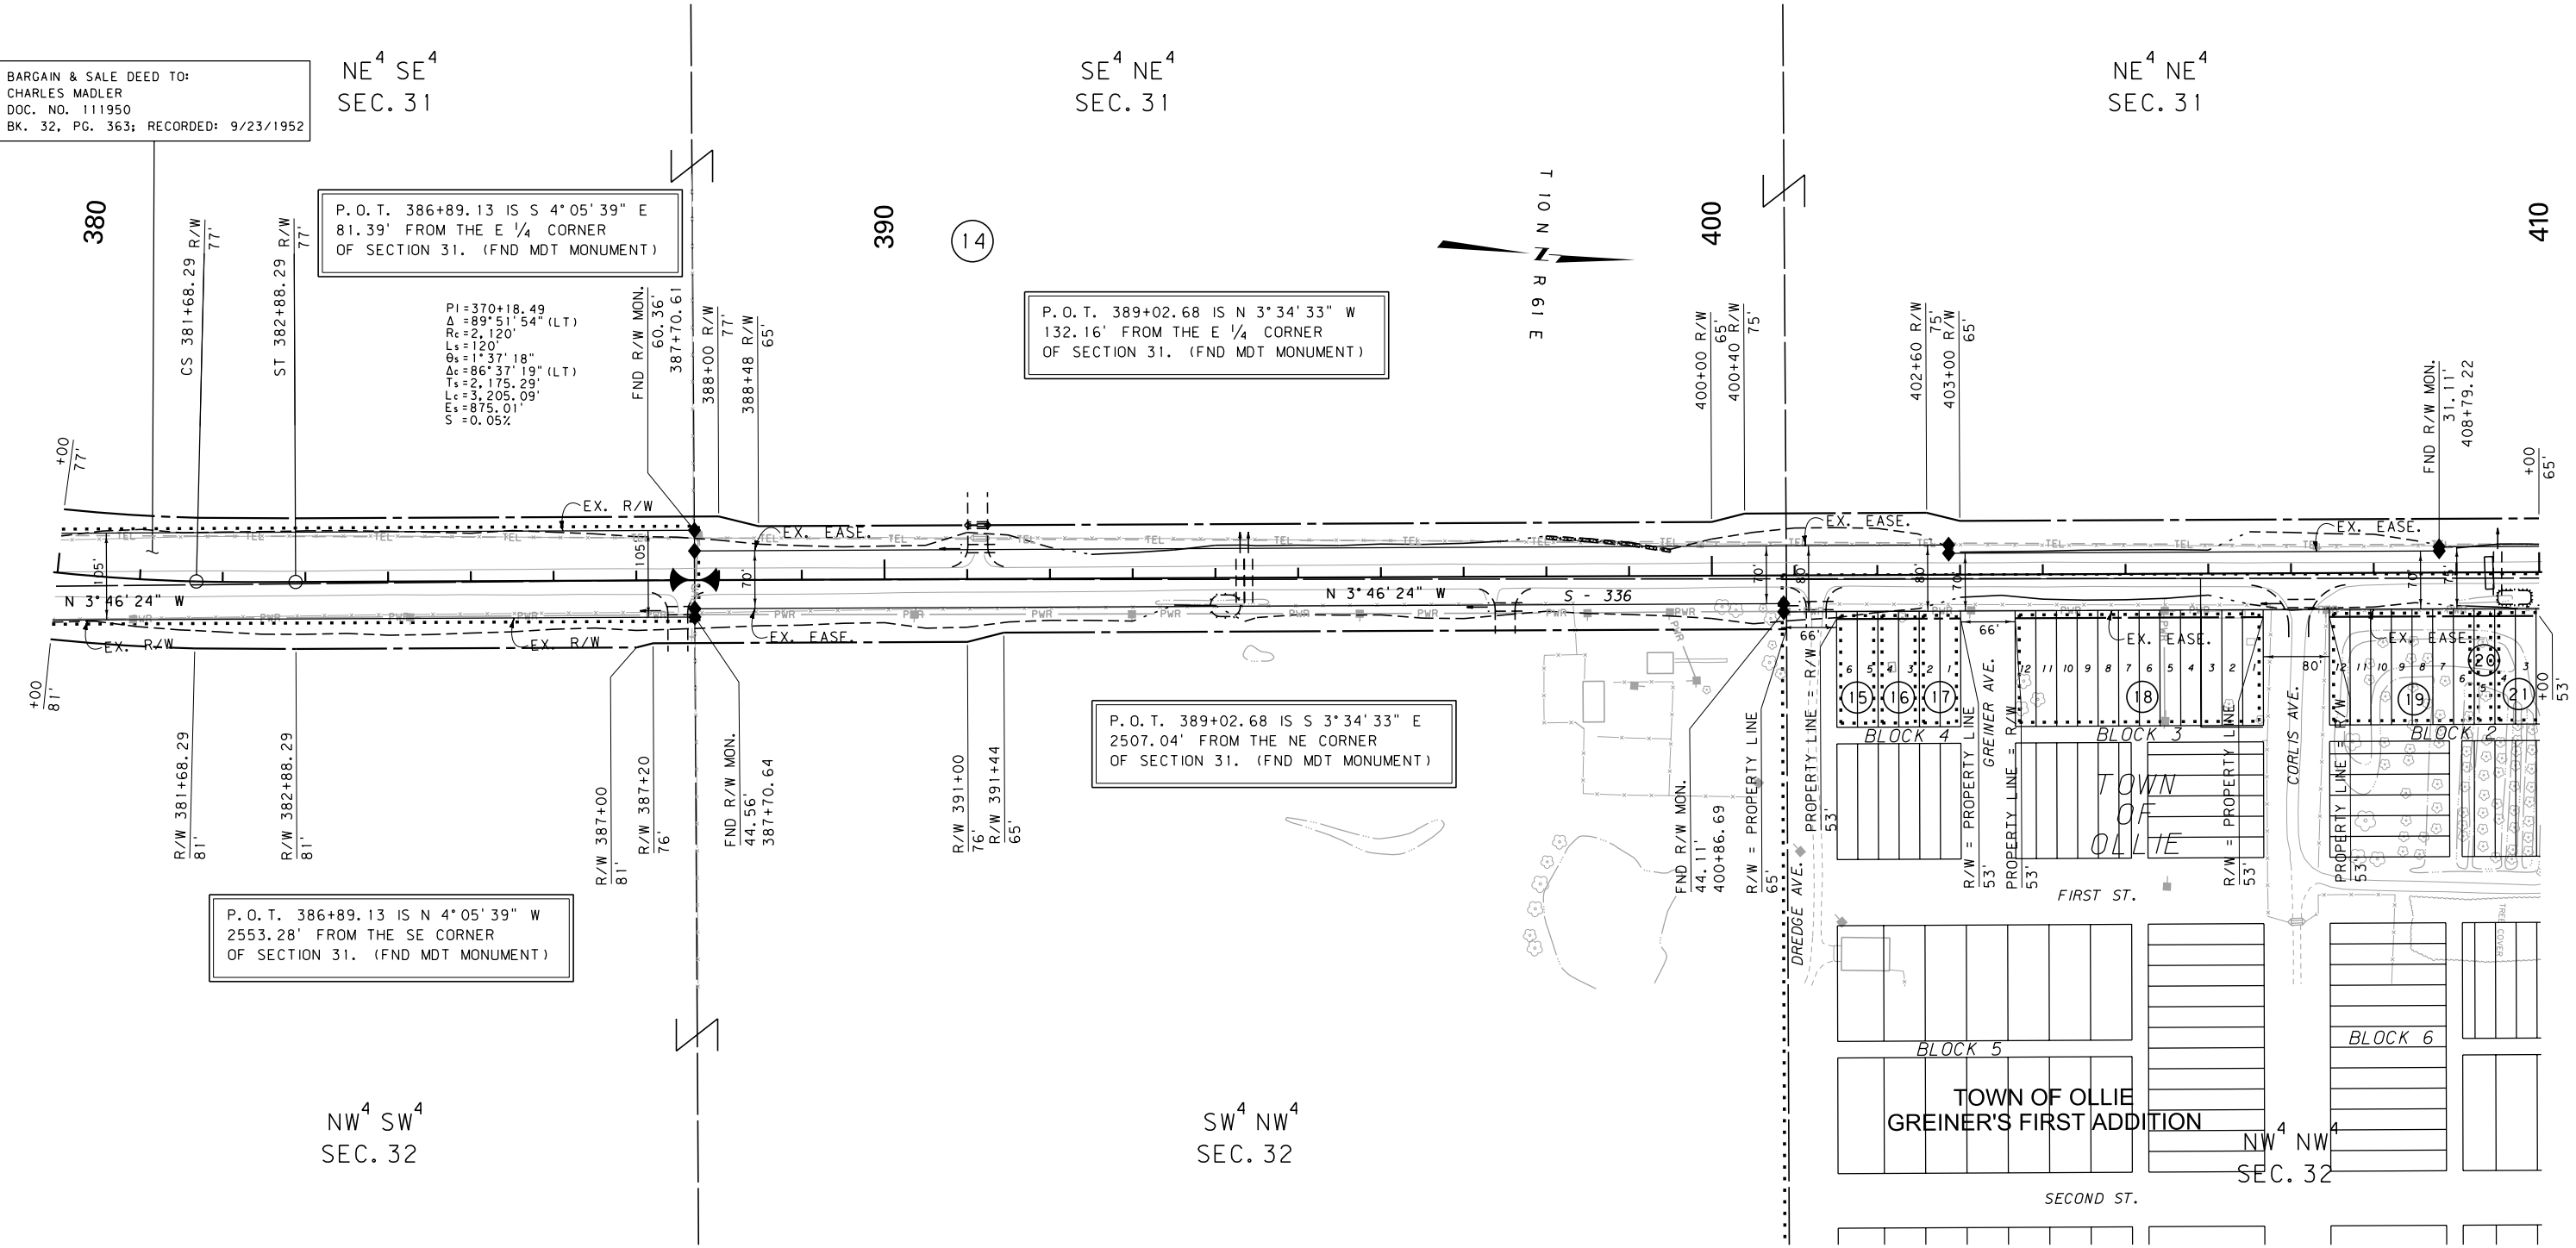

FOR EXISTING R/W RETRACEMENT, SEE
CERTIFICATE OF SURVEY NO. 81586 AND 81587.

GRID STATE PLANE COORDINATES

THIS IS A STATE PLANE COORDINATE PROJECT. ALL
DIMENSIONS, DISTANCES AND AREAS ON THIS PROJECT
ARE GRID, EXCEPT FOR THE EXISTING R/W WIDTH
DIMENSION, WHICH IS RECORD.
THE COMBINATION SCALE FACTOR IS 0.99927313

- NOTES:
1. THE PROPOSED R/W LINE WHERE A SPIRAL
CURVE TRANSITION IS USED IS A CHORD
RATHER THAN A CONCENTRIC CURVE.
 2. ALL STATIONS AND OFFSETS FOR R/W BREAKS
ARE IN REFERENCE TO THE R/W BASELINE.


CONSTRUCTION LIMITS		MAP REVISED 12/11/14	
CUT SECTION	TOP OF CUT		
TRANSITION			
TOE OF FILL			
BACKSLOPE LIMITS INCLUDE ROUNDING		FHWA/MDT APPROVAL 6/09/14	
3	MDTA	MONTANA DEPARTMENT OF TRANSPORTATION	C:\DGN\4881\roph005.dgn
2			2/2/2018
1			12:35:37 PM CPS - U0460

MONTANA DEPARTMENT OF TRANSPORTATION	
RIGHT OF WAY PLAN	
FALLON COUNTY	
SCALE 1"=100'	
0 50' 100' 200' 300'	

STATE	RIGHT OF WAY	SHEET	TOTAL
		NO.	SHEETS
MONTANA		17	18
R/W ID.		STPS 336-1 (4)0	
PROJECT NO.		4881-004	

JCT MT 7 - EAST

SEE SHEET NO. 2 FOR OWNERSHIP NAMES, ADDRESSES, AREAS, ETC.

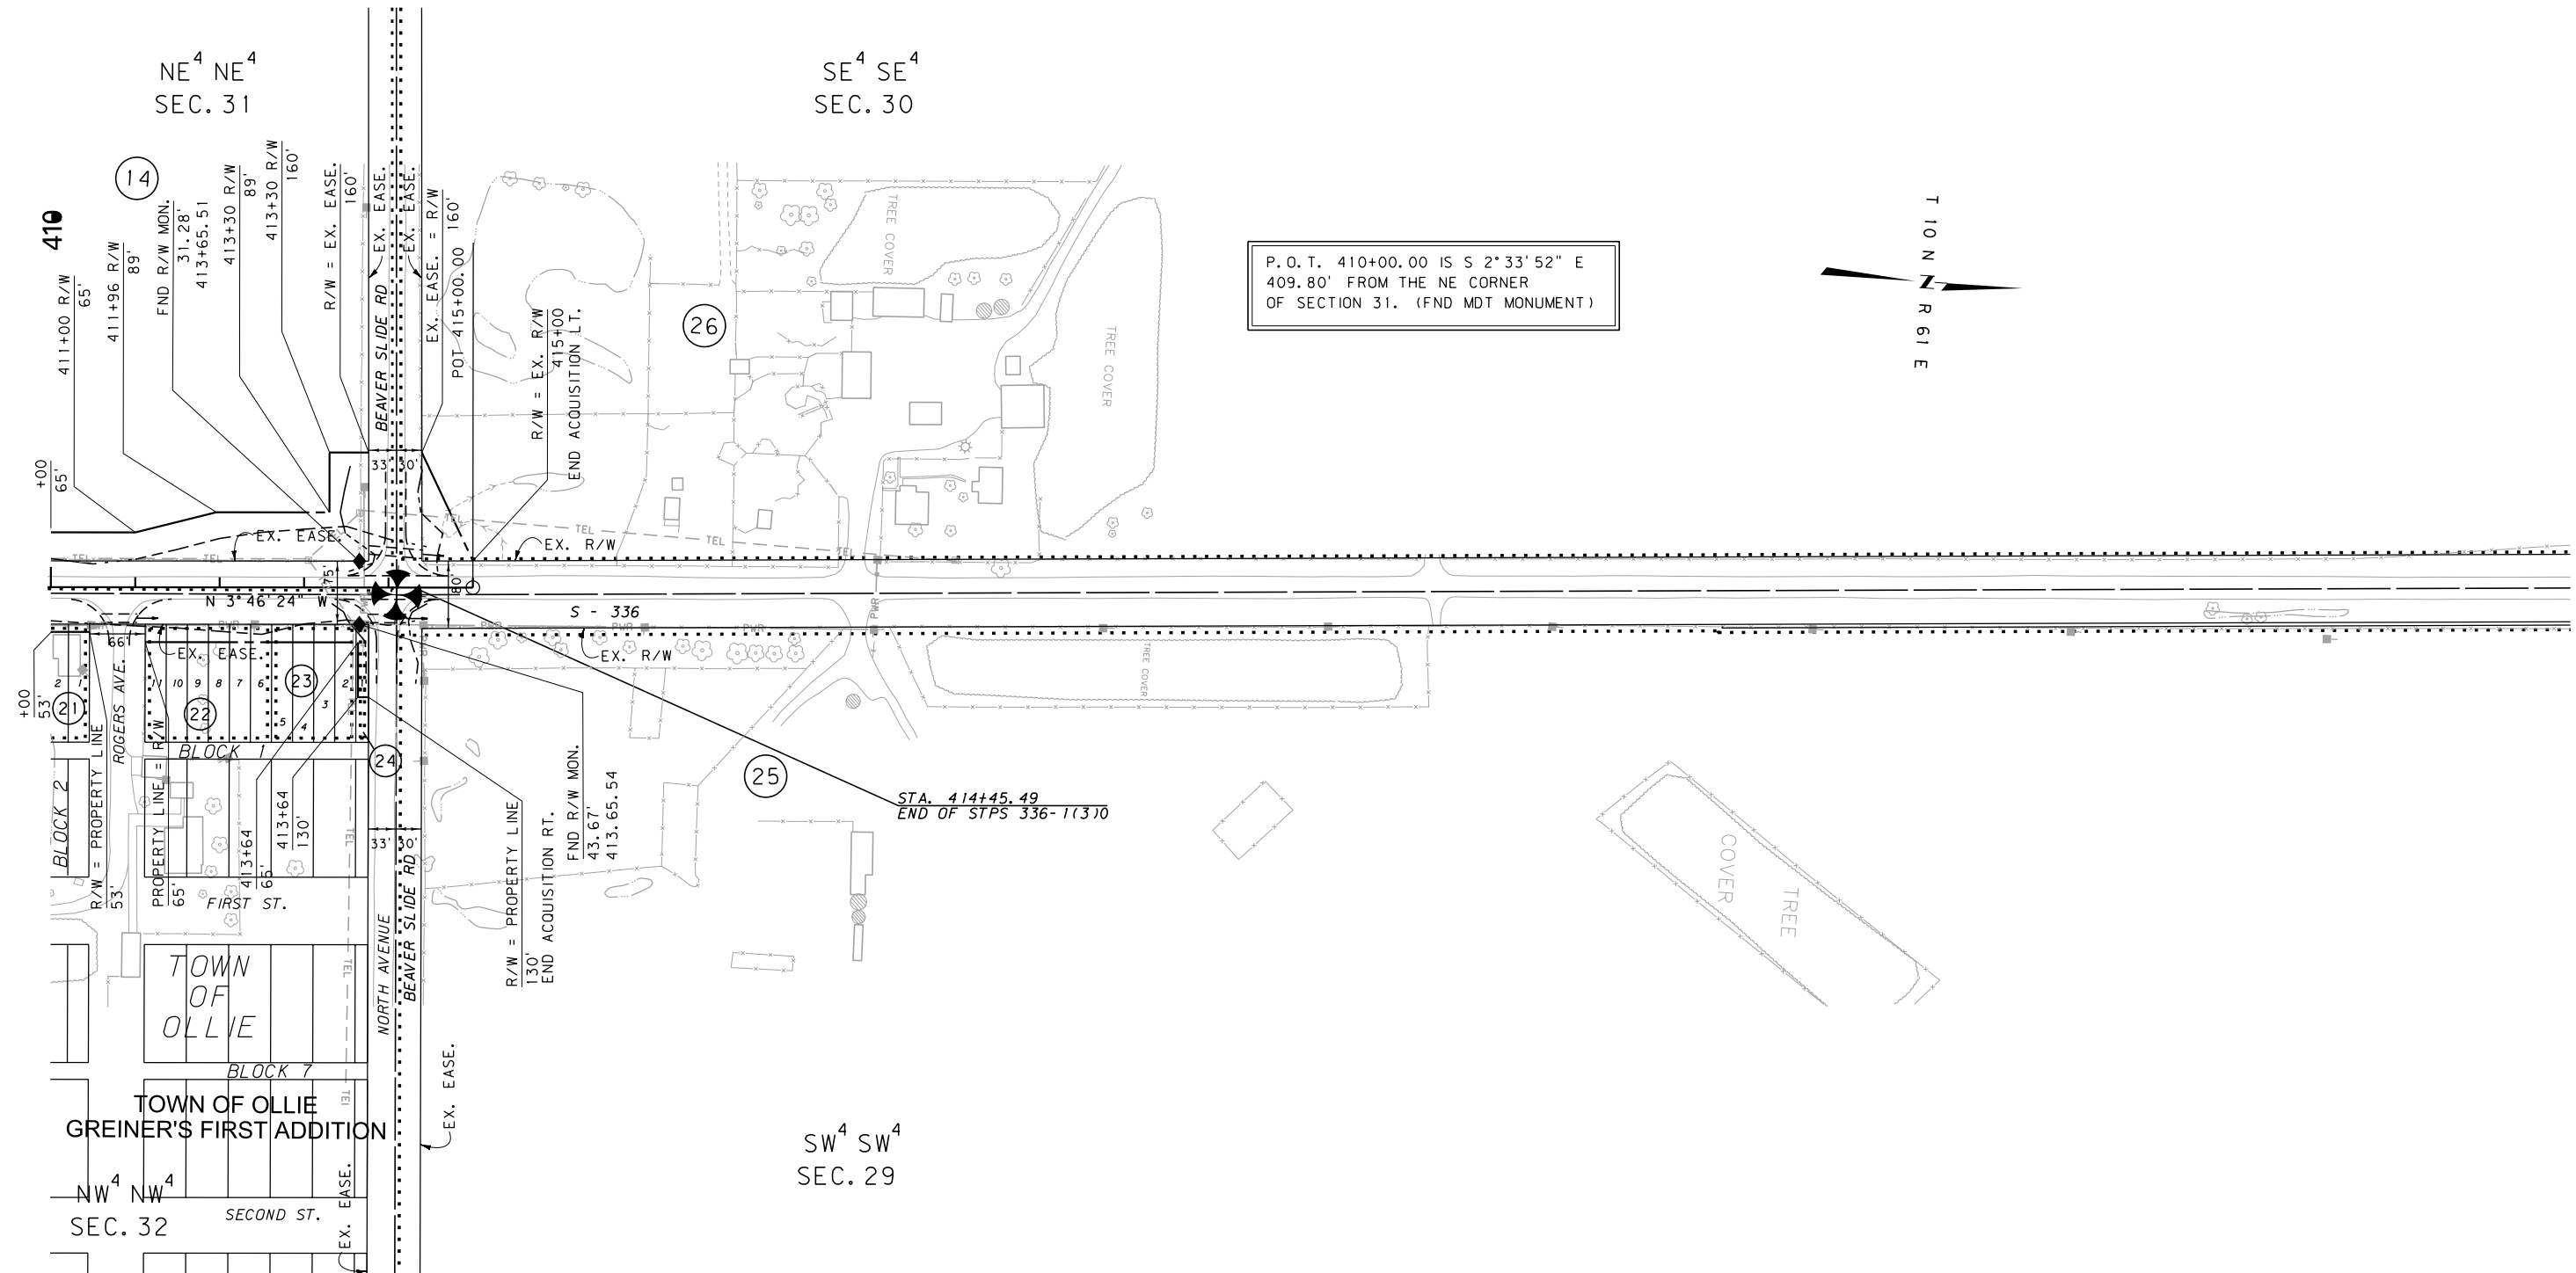

CONSTRUCTION LIMITS

CUT SECTION

TRANSITION

TOE OF FILL

BACKSLOPE LIMITS

INCLUDE ROUNDING

MAP REVISED 12/11/14 1/26/15

FHWA/MDT APPROVAL 6/09/14

3

2

1

MDT

MONTANA DEPARTMENT OF TRANSPORTATION

C:\DGN\4881\roph005.dgn

2/2/2018

12:35:40 PM

CPS-U0460

FOR EXISTING R/W RETRACEMENT, SEE CERTIFICATE OF SURVEY NO. 81586 AND 81587.

GRID STATE PLANE COORDINATES

THIS IS A STATE PLANE COORDINATE PROJECT. ALL DIMENSIONS, DISTANCES AND AREAS ON THIS PROJECT ARE GRID, EXCEPT FOR THE EXISTING R/W WIDTH DIMENSION, WHICH IS RECORD.

THE COMBINATION SCALE FACTOR IS 0.99927313

- NOTES:
1. THE PROPOSED R/W LINE WHERE A SPIRAL CURVE TRANSITION IS USED IS A CHORD RATHER THAN A CONCENTRIC CURVE.
 2. ALL STATIONS AND OFFSETS FOR R/W BREAKS ARE IN REFERENCE TO THE R/W BASELINE.

MONTANA DEPARTMENT OF TRANSPORTATION

RIGHT OF WAY PLAN

FALLON COUNTY

SCALE 1"=100'

0 50' 100' 200' 300'

STATE	RIGHT OF WAY	SHEET NO.	TOTAL SHEETS
MONTANA		18	18
R/W ID.		STPS 336-1 (4) 0	
PROJECT NO.		4881-004	


SEE SHEET NO. 2 FOR OWNERSHIP NAMES, ADDRESSES, AREAS, ETC.

BARGAIN & SALE DEED TO:
CHARLES MADLER
DOC. NO. 111950
BK. 32, PG. 363; RECORDED: 9/23/1952

P.O.C. 352+07.23 IS S 86°03'59" W
1826.66' FROM THE SE CORNER
OF SECTION 31. (FND MDT MONUMENT)

BARGAIN & SALE DEED TO:
CHARLES MADLER
DOC. NO. 111950
BK. 32, PG. 363; RECORDED: 9/23/1952

JCT MT 7 - EAST

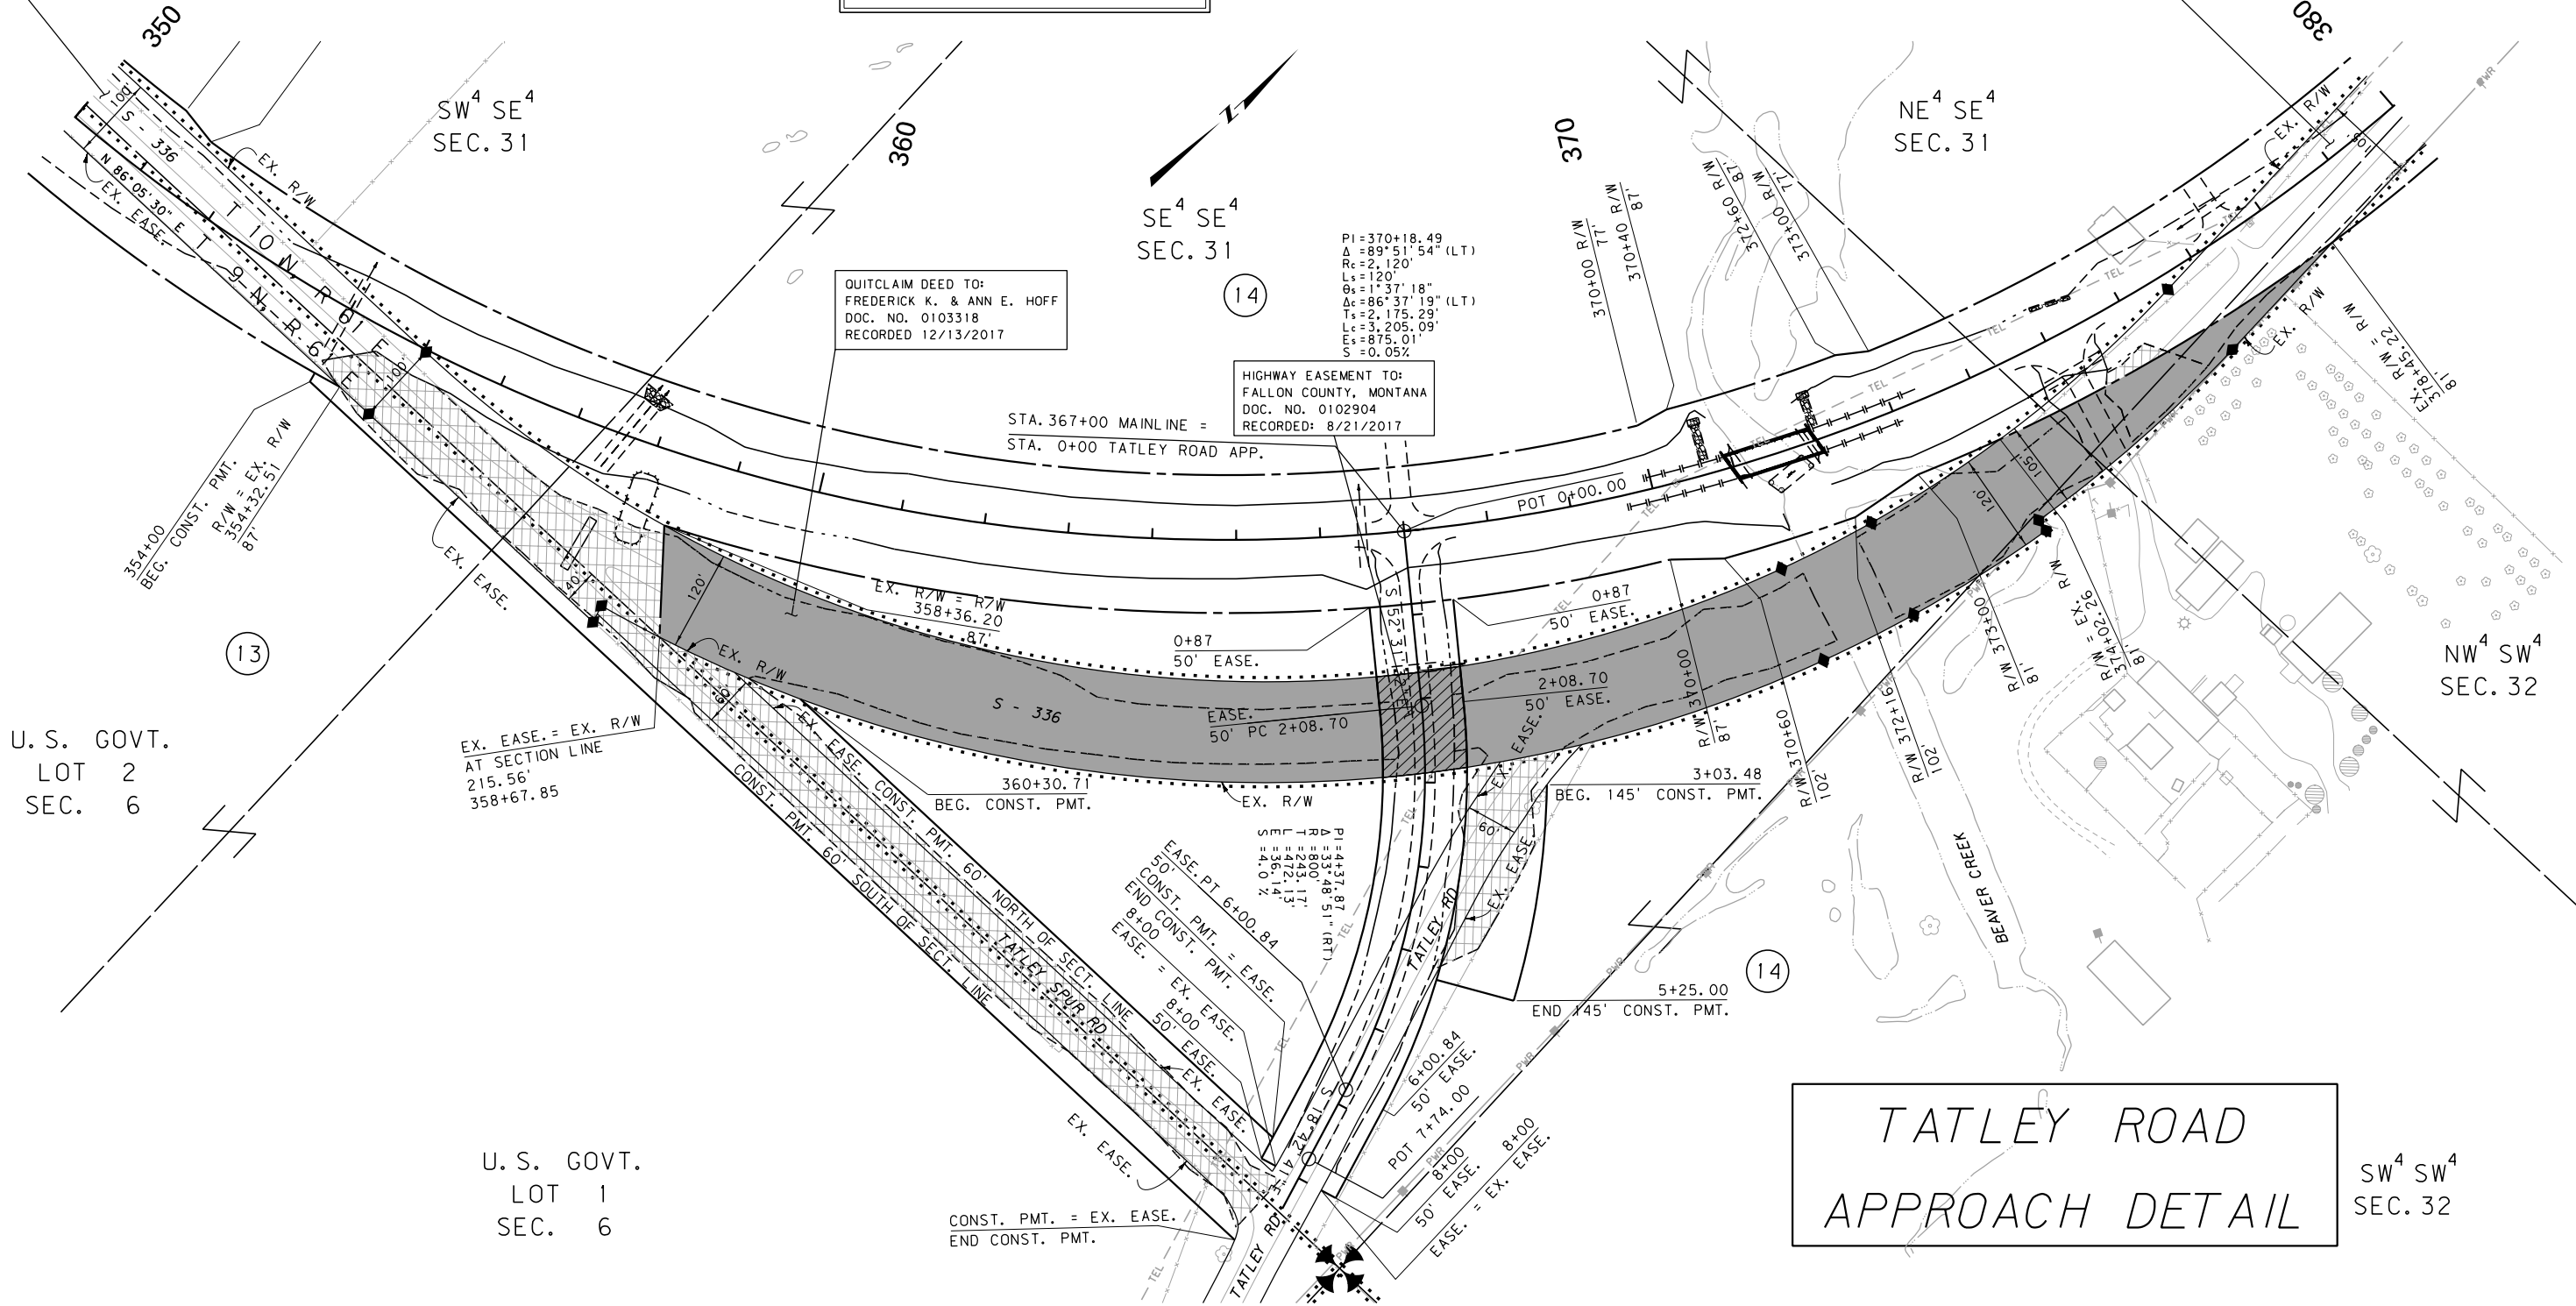

TATLEY ROAD
APPROACH DETAIL

SW⁴ SW⁴
SEC. 32

CONSTRUCTION LIMITS	MAP REVISED 9/04/14 12/11/14 1/26/15
CUT SECTION	
TRANSITION	
TOE OF FILL	
BACKSLOPE LIMITS INCLUDE ROUNDING	FHWA/MDT APPROVAL 6/09/14
3 MDT	MONTANA DEPARTMENT OF TRANSPORTATION
2	C:\DGN\4881\roph006.dgn
1	2/2/2018 12:35:48 PM CPS-U0460

- NOTES:
1. THE PROPOSED R/W LINE WHERE A SPIRAL CURVE TRANSITION IS USED IS A CHORD RATHER THAN A CONCENTRIC CURVE.
 2. ALL STATIONS AND OFFSETS FOR R/W BREAKS ARE IN REFERENCE TO THE R/W BASELINE.

FOR EXISTING R/W RETRACEMENT, SEE
CERTIFICATE OF SURVEY NO. 81586 AND 81587.

GRID STATE PLANE COORDINATES

THIS IS A STATE PLANE COORDINATE PROJECT. ALL DIMENSIONS, DISTANCES AND AREAS ON THIS PROJECT ARE GRID, EXCEPT FOR THE EXISTING R/W WIDTH DIMENSION, WHICH IS RECORD.

THE COMBINATION SCALE FACTOR IS 0.99927313

MONTANA DEPARTMENT OF TRANSPORTATION

RIGHT OF WAY PLAN

FALLON COUNTY

SCALE 1"=100'

0 50' 100' 200' 300'