


SEE SHEET NO. 2 FOR OWNERSHIP NAMES, ADDRESSES, AREAS, ETC.

STATE	RIGHT OF WAY	SHEET	TOTAL
		NO.	SHEETS
MONTANA		3	13
R/W ID.		STPP 14-3(39)77	
PROJECT NO.		4889-039-000	

WHEATLAND COUNTY LINE - EAST

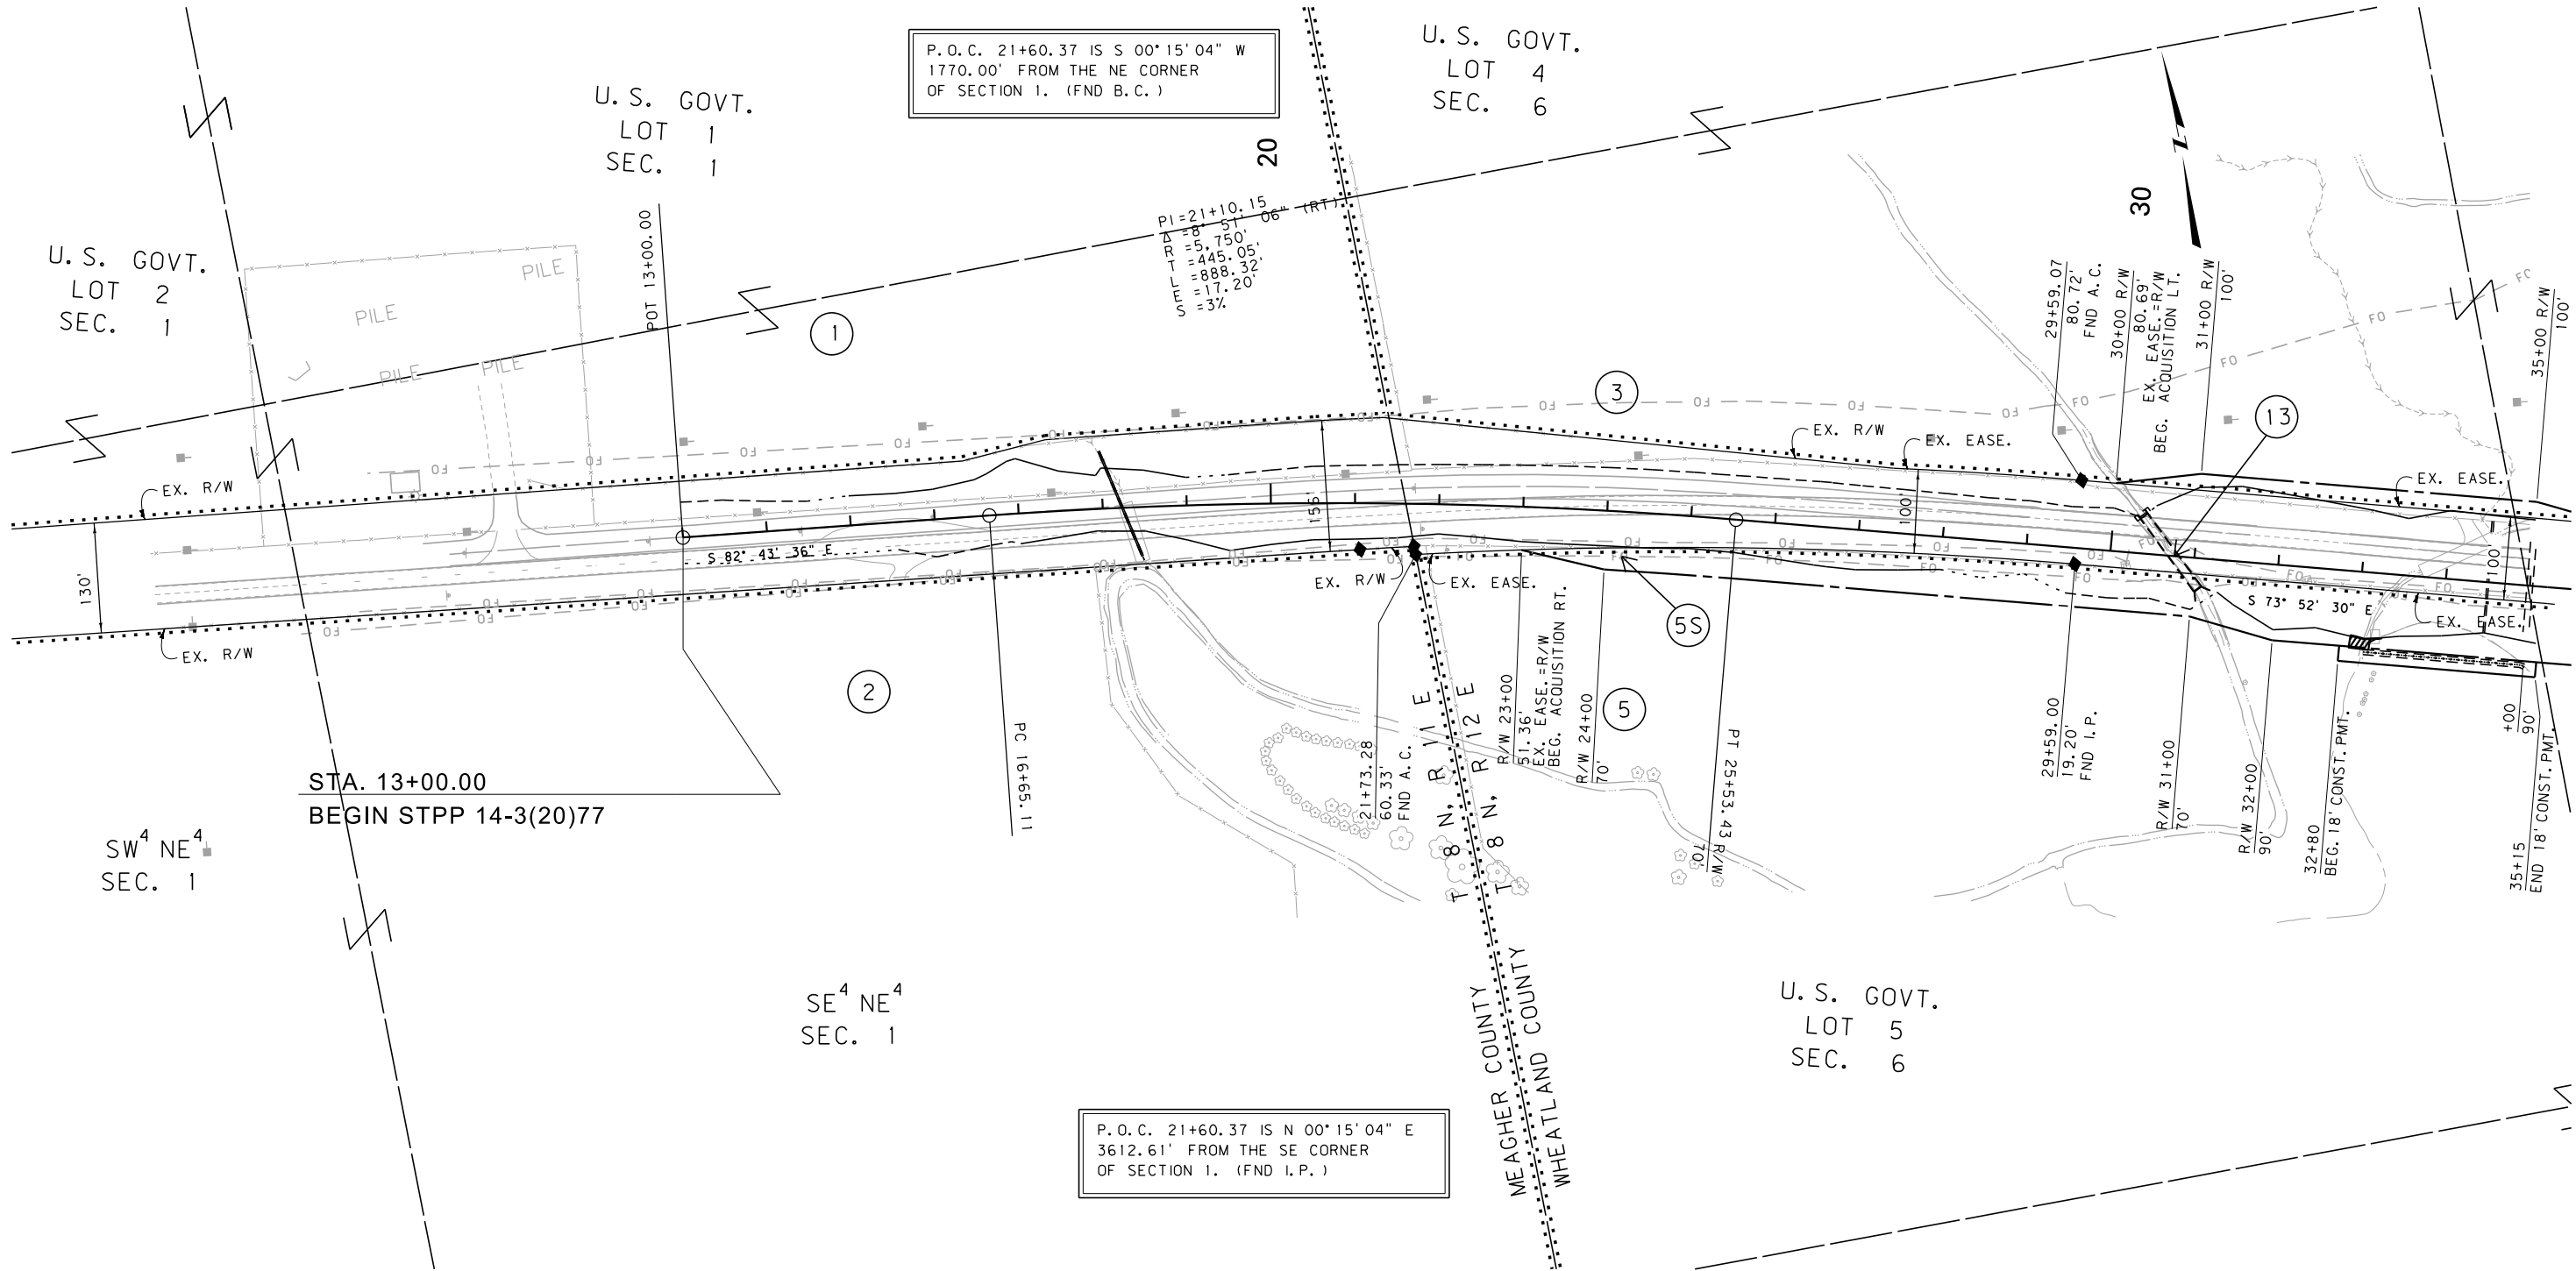

CONSTRUCTION LIMITS CUT SECTION TRANSITION TOE OF FILL	MAP REVISED 10-20-21	
	FHWA/MDT APPROVAL 9-21-20	
	C:\DGN\4889\rop\h001.dgn	
3	MDT MONTANA DEPARTMENT OF TRANSPORTATION	3/31/2023
2		7:26:56 AM
1		CPS - U2621

- NOTES:
1. THE PROPOSED R/W LINE WHERE A SPIRAL CURVE TRANSITION IS USED IS A CHORD RATHER THAN A CONCENTRIC CURVE.
 2. ALL STATIONS AND OFFSETS FOR R/W BREAKS ARE IN REFERENCE TO THE R/W BASELINE.

FOR EXISTING R/W RETRACEMENT, SEE
C.O.S. 102613, 105124, AND 105840

GRID STATE PLANE COORDINATES
THIS IS A STATE PLANE COORDINATE PROJECT. ALL
DIMENSIONS, DISTANCES AND AREAS ON THIS PROJECT
ARE GRID, EXCEPT FOR THE EXISTING R/W WIDTH
DIMENSION, WHICH IS RECORD.
THE COMBINATION SCALE FACTOR IS 0.99922160

MONTANA DEPARTMENT OF TRANSPORTATION

RIGHT OF WAY PLAN

MEAGHER & WHEATLAND COUNTIES


SCALE 1"=100'

0 50' 100' 200' 300'

STATE	RIGHT OF WAY	SHEET	TOTAL
MONTANA		NO.	SHEETS
		4	13
R/W ID.		STPP 14-3(39)77	
PROJECT NO.		4889-039-000	

WHEATLAND COUNTY LINE - EAST

SEE SHEET NO. 2 FOR OWNERSHIP NAMES, ADDRESSES, AREAS, ETC.

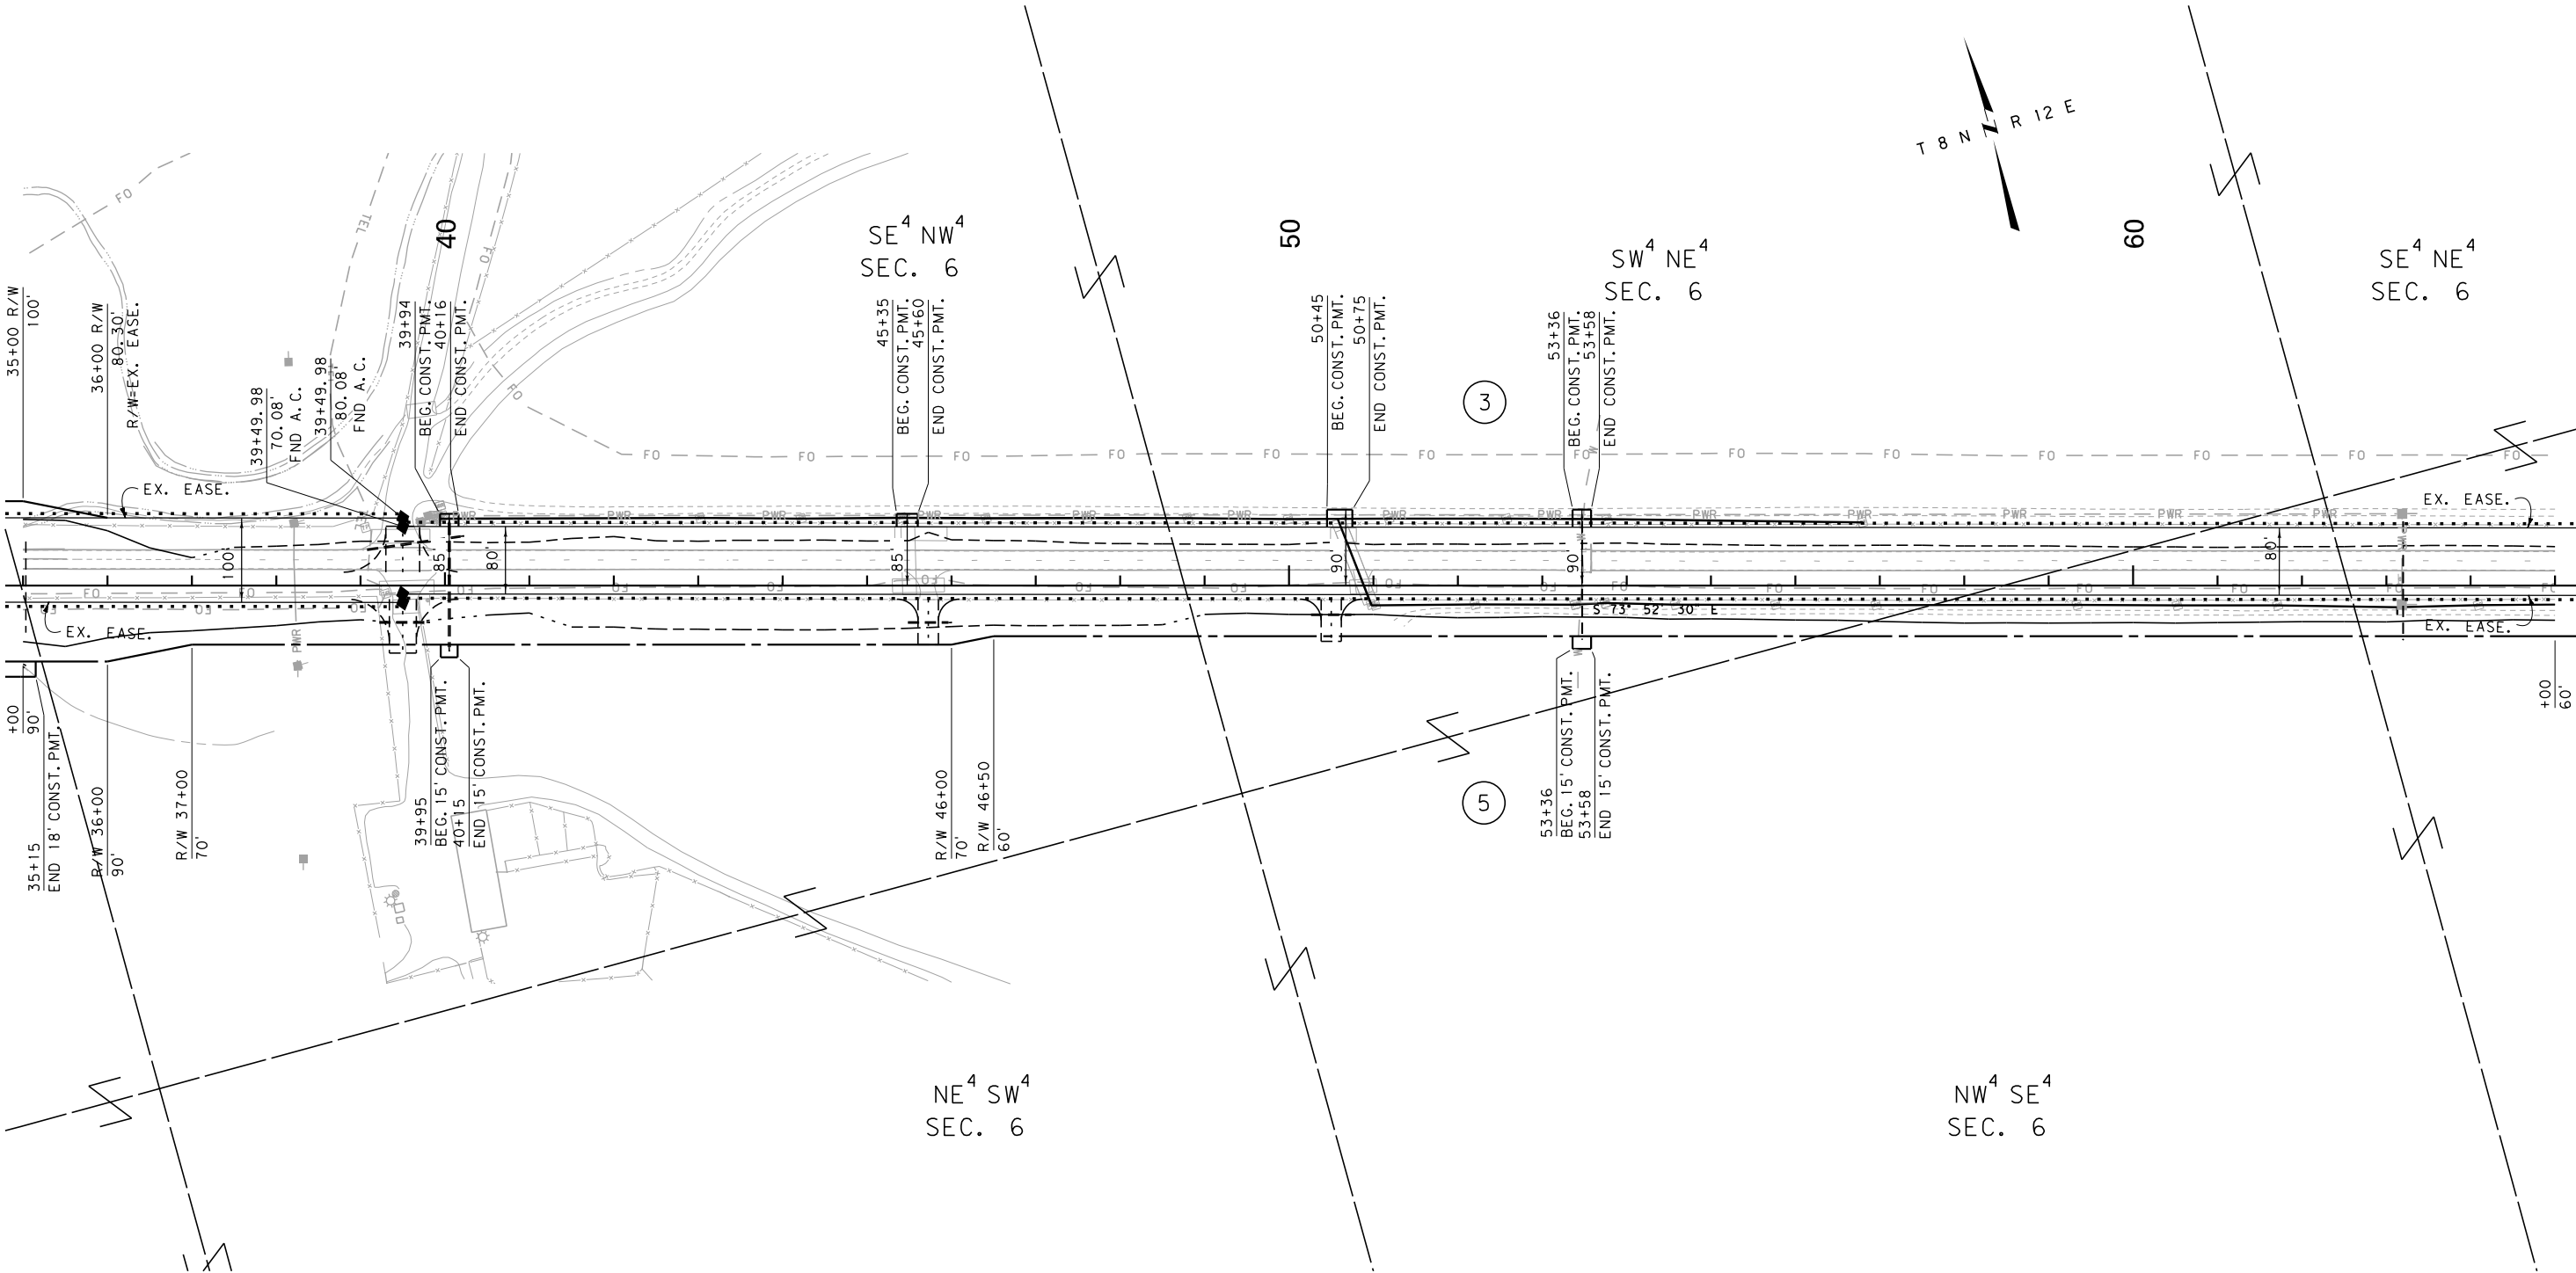

CONSTRUCTION LIMITS

CUT SECTION

TRANSITION

TOE OF FILL

MAP REVISED 3-31-23

FHWA/MDT APPROVAL

9-21-20

3

2

1

MDT

MONTANA DEPARTMENT OF TRANSPORTATION

C:\DGN\4889\rop\h001.dgn

3/31/2023

7:26:59 AM

CPS - U2621

- NOTES:
1. THE PROPOSED R/W LINE WHERE A SPIRAL CURVE TRANSITION IS USED IS A CHORD RATHER THAN A CONCENTRIC CURVE.
 2. ALL STATIONS AND OFFSETS FOR R/W BREAKS ARE IN REFERENCE TO THE R/W BASELINE.

FOR EXISTING R/W RETRACEMENT, SEE
C.O.S. 102613, 105124, AND 105840

GRID STATE PLANE COORDINATES
THIS IS A STATE PLANE COORDINATE PROJECT. ALL
DIMENSIONS, DISTANCES AND AREAS ON THIS PROJECT
ARE GRID, EXCEPT FOR THE EXISTING R/W WIDTH
DIMENSION, WHICH IS RECORD.
THE COMBINATION SCALE FACTOR IS 0.99922160

MONTANA DEPARTMENT OF TRANSPORTATION

RIGHT OF WAY PLAN

WHEATLAND COUNTY


SCALE 1"=100'

0 50' 100' 200' 300'

SEE SHEET NO. 2 FOR OWNERSHIP NAMES, ADDRESSES, AREAS, ETC.

STATE	RIGHT OF WAY	SHEET	TOTAL
		NO.	SHEETS
MONTANA		5	13
R/W ID.		STPP 14-3(39)77	
PROJECT NO.		4889-039-000	

WHEATLAND COUNTY LINE - EAST

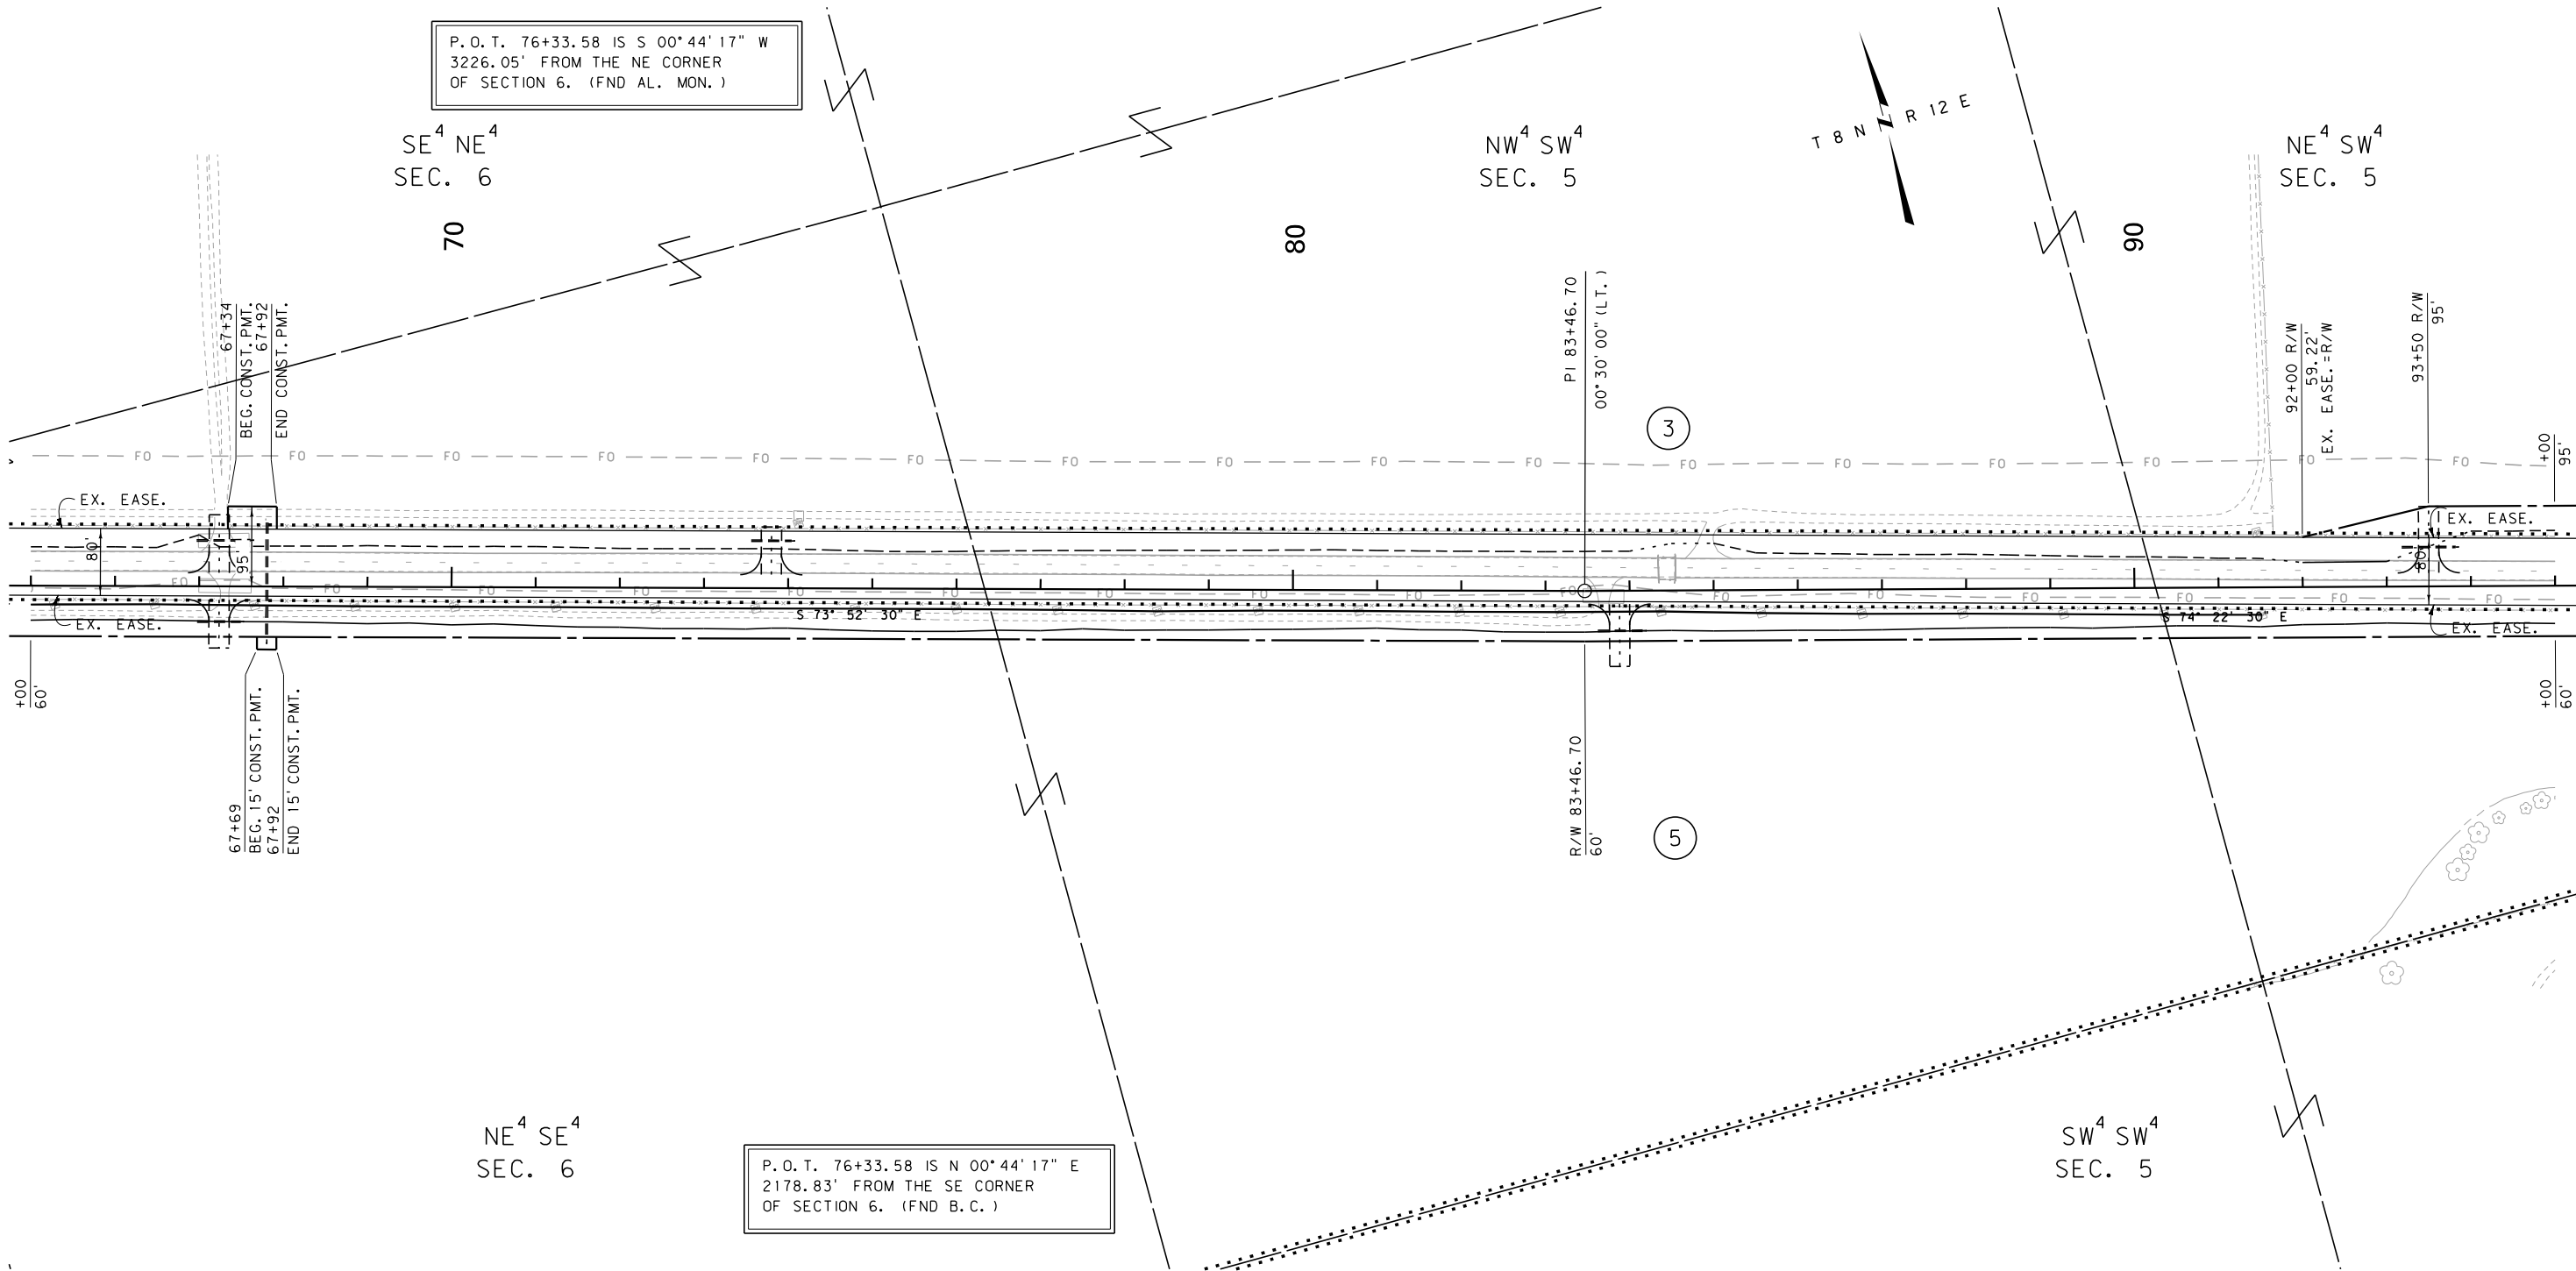

CONSTRUCTION LIMITS	MAP REVISED 3-31-23
CUT SECTION	
TRANSITION	
TOE OF FILL	
	FHWA/MDT APPROVAL
	9-21-20
3	MDTA MONTANA DEPARTMENT OF TRANSPORTATION
2	3/31/2023
1	7:27:02 AM CPS - U2621

- NOTES:
1. THE PROPOSED R/W LINE WHERE A SPIRAL CURVE TRANSITION IS USED IS A CHORD RATHER THAN A CONCENTRIC CURVE.
 2. ALL STATIONS AND OFFSETS FOR R/W BREAKS ARE IN REFERENCE TO THE R/W BASELINE.

FOR EXISTING R/W RETRACEMENT, SEE
C.O.S. 102613, 105124, AND 105840

GRID STATE PLANE COORDINATES

THIS IS A STATE PLANE COORDINATE PROJECT. ALL DIMENSIONS, DISTANCES AND AREAS ON THIS PROJECT ARE GRID, EXCEPT FOR THE EXISTING R/W WIDTH DIMENSION, WHICH IS RECORD.
THE COMBINATION SCALE FACTOR IS 0.99922160

MONTANA DEPARTMENT OF TRANSPORTATION

RIGHT OF WAY PLAN

WHEATLAND COUNTY


SCALE 1"=100'

0 50' 100' 200' 300'

STATE	RIGHT OF WAY	SHEET	TOTAL
		NO.	SHEETS
MONTANA		6	13
R/W ID.		STPP 14-3(39)77	
PROJECT NO.		4889-039-000	

WHEATLAND COUNTY LINE - EAST

SEE SHEET NO. 2 FOR OWNERSHIP NAMES, ADDRESSES, AREAS, ETC.

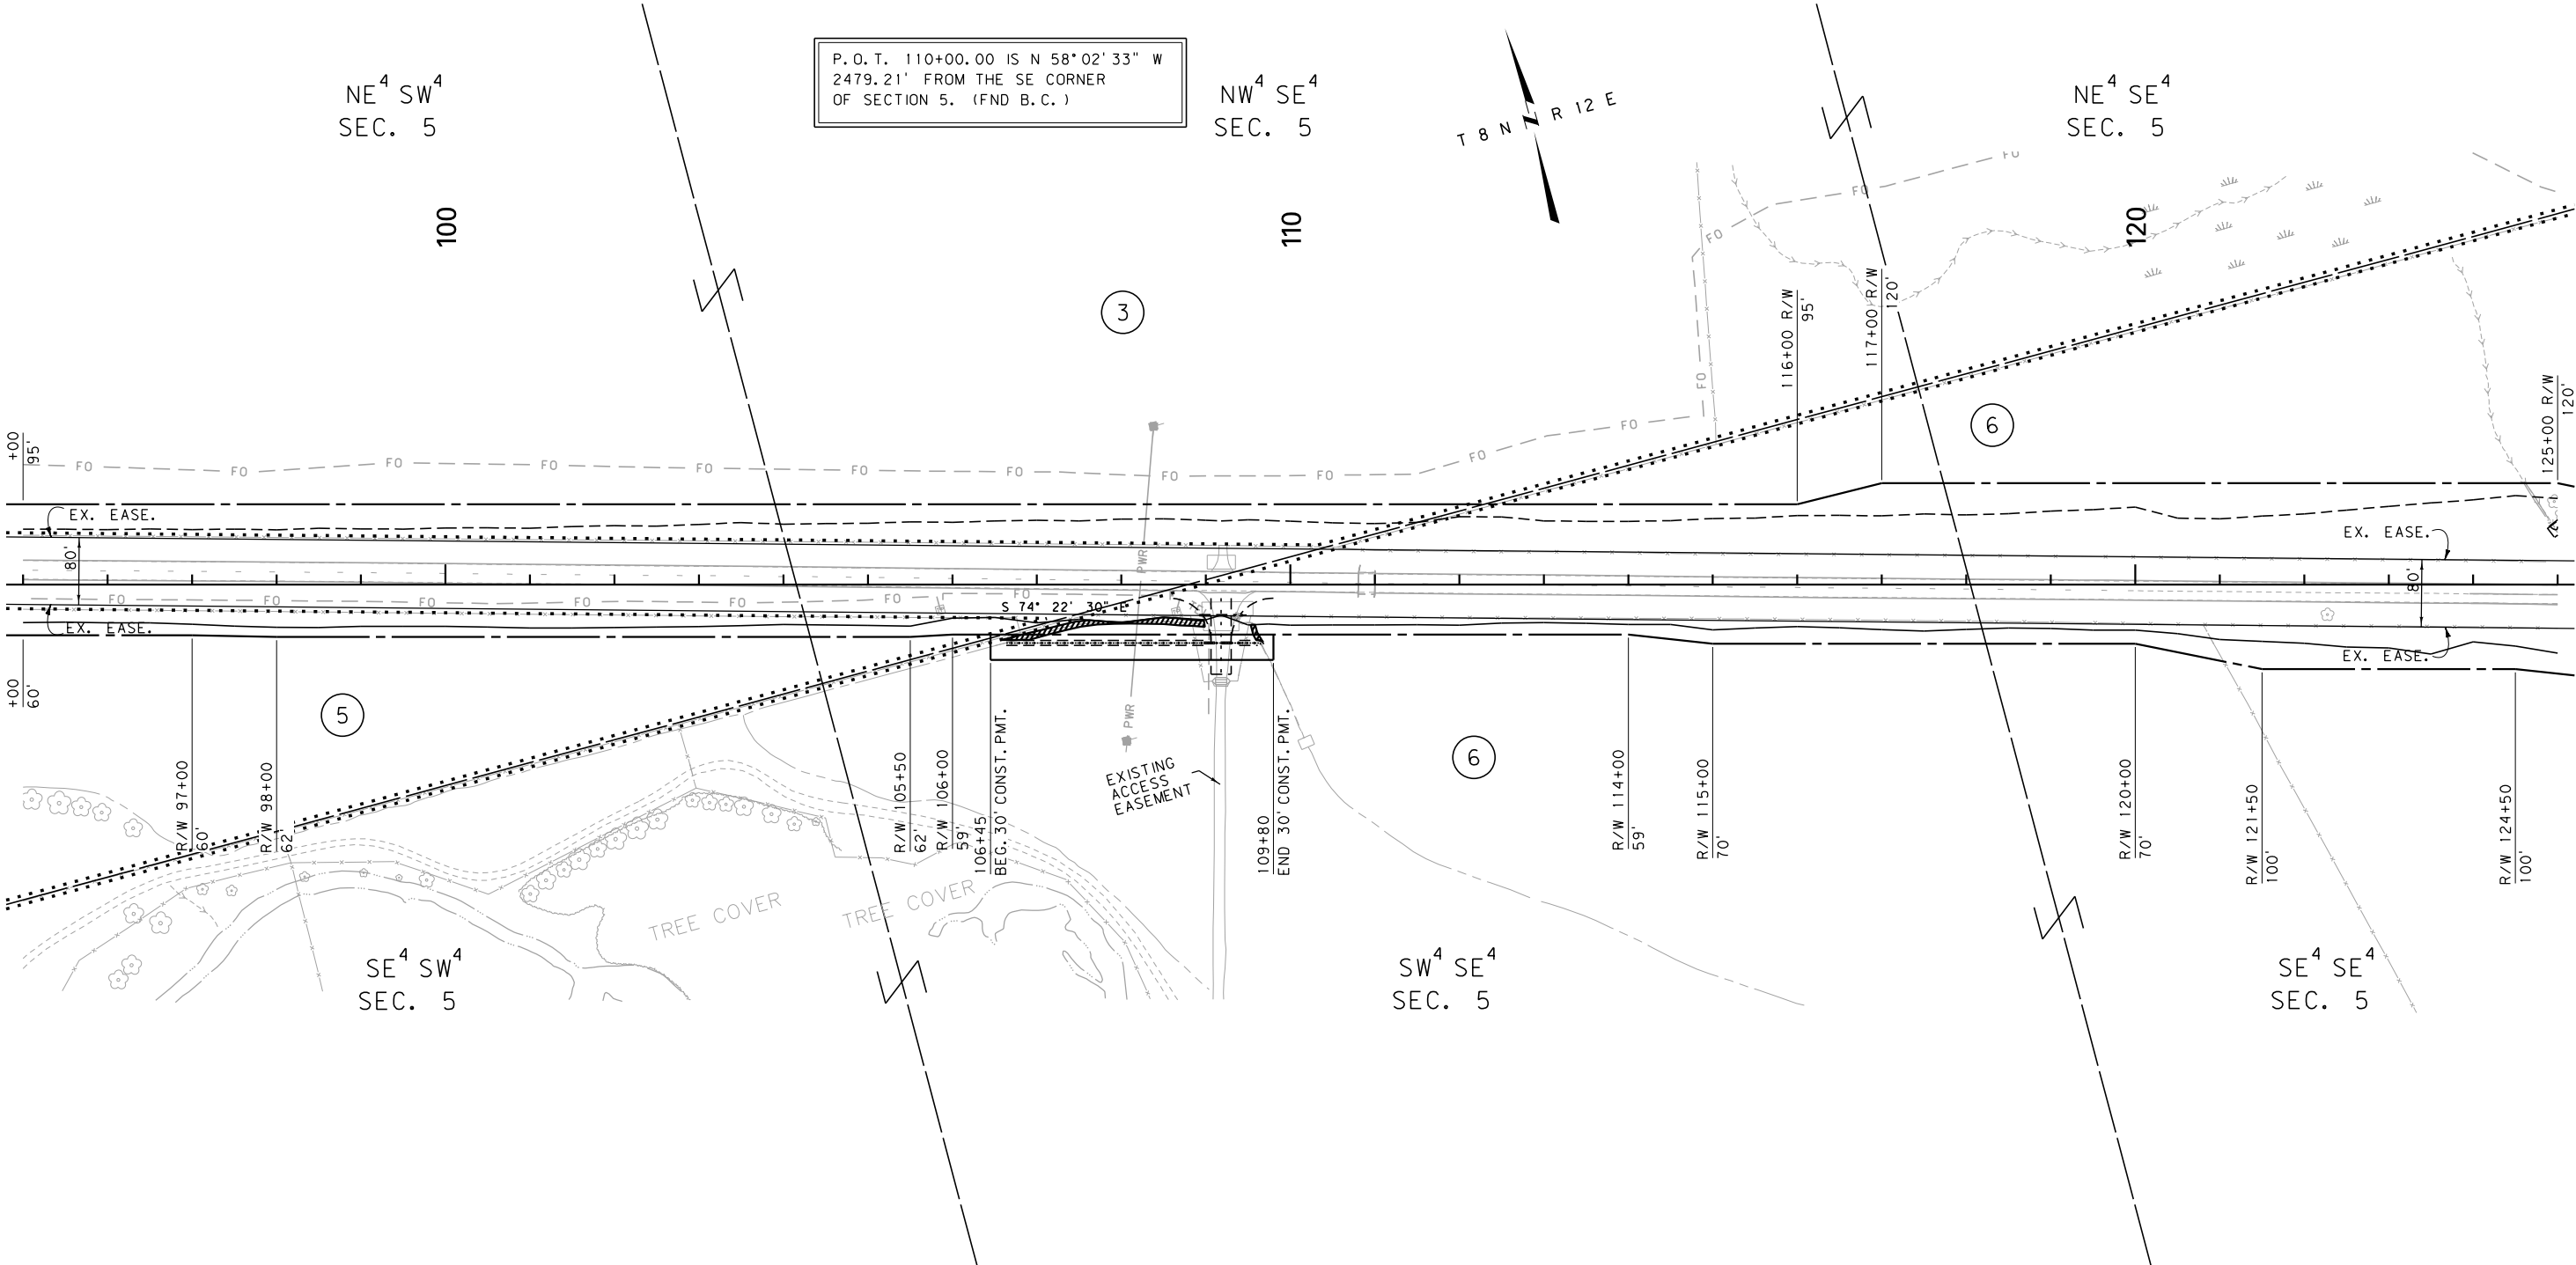

FOR EXISTING R/W RETRACEMENT, SEE
C.O.S. 102613, 105124, AND 105840

GRID STATE PLANE COORDINATES

THIS IS A STATE PLANE COORDINATE PROJECT. ALL
DIMENSIONS, DISTANCES AND AREAS ON THIS PROJECT
ARE GRID, EXCEPT FOR THE EXISTING R/W WIDTH
DIMENSION, WHICH IS RECORD.
THE COMBINATION SCALE FACTOR IS 0.99922160

- NOTES:
1. THE PROPOSED R/W LINE WHERE A SPIRAL
CURVE TRANSITION IS USED IS A CHORD
RATHER THAN A CONCENTRIC CURVE.
 2. ALL STATIONS AND OFFSETS FOR R/W BREAKS
ARE IN REFERENCE TO THE R/W BASELINE.

CONSTRUCTION LIMITS	MAP REVISED 10-20-21
CUT SECTION	
TRANSITION	
TOE OF FILL	
	FHWA/MDT APPROVAL 9-21-20
3	MDTA MONTANA DEPARTMENT OF TRANSPORTATION
2	3/31/2023
1	7:27:09 AM CPS - U2621

MONTANA DEPARTMENT OF TRANSPORTATION

RIGHT OF WAY PLAN

WHEATLAND COUNTY


SCALE 1"=100'

0 50' 100' 200' 300'

STATE	RIGHT OF WAY	SHEET	TOTAL
		NO.	SHEETS
MONTANA		8	13
R/W ID.		STPP 14-3(39)77	
PROJECT NO.		4889-039-000	

WHEATLAND COUNTY LINE - EAST

SEE SHEET NO. 2 FOR OWNERSHIP NAMES, ADDRESSES, AREAS, ETC.

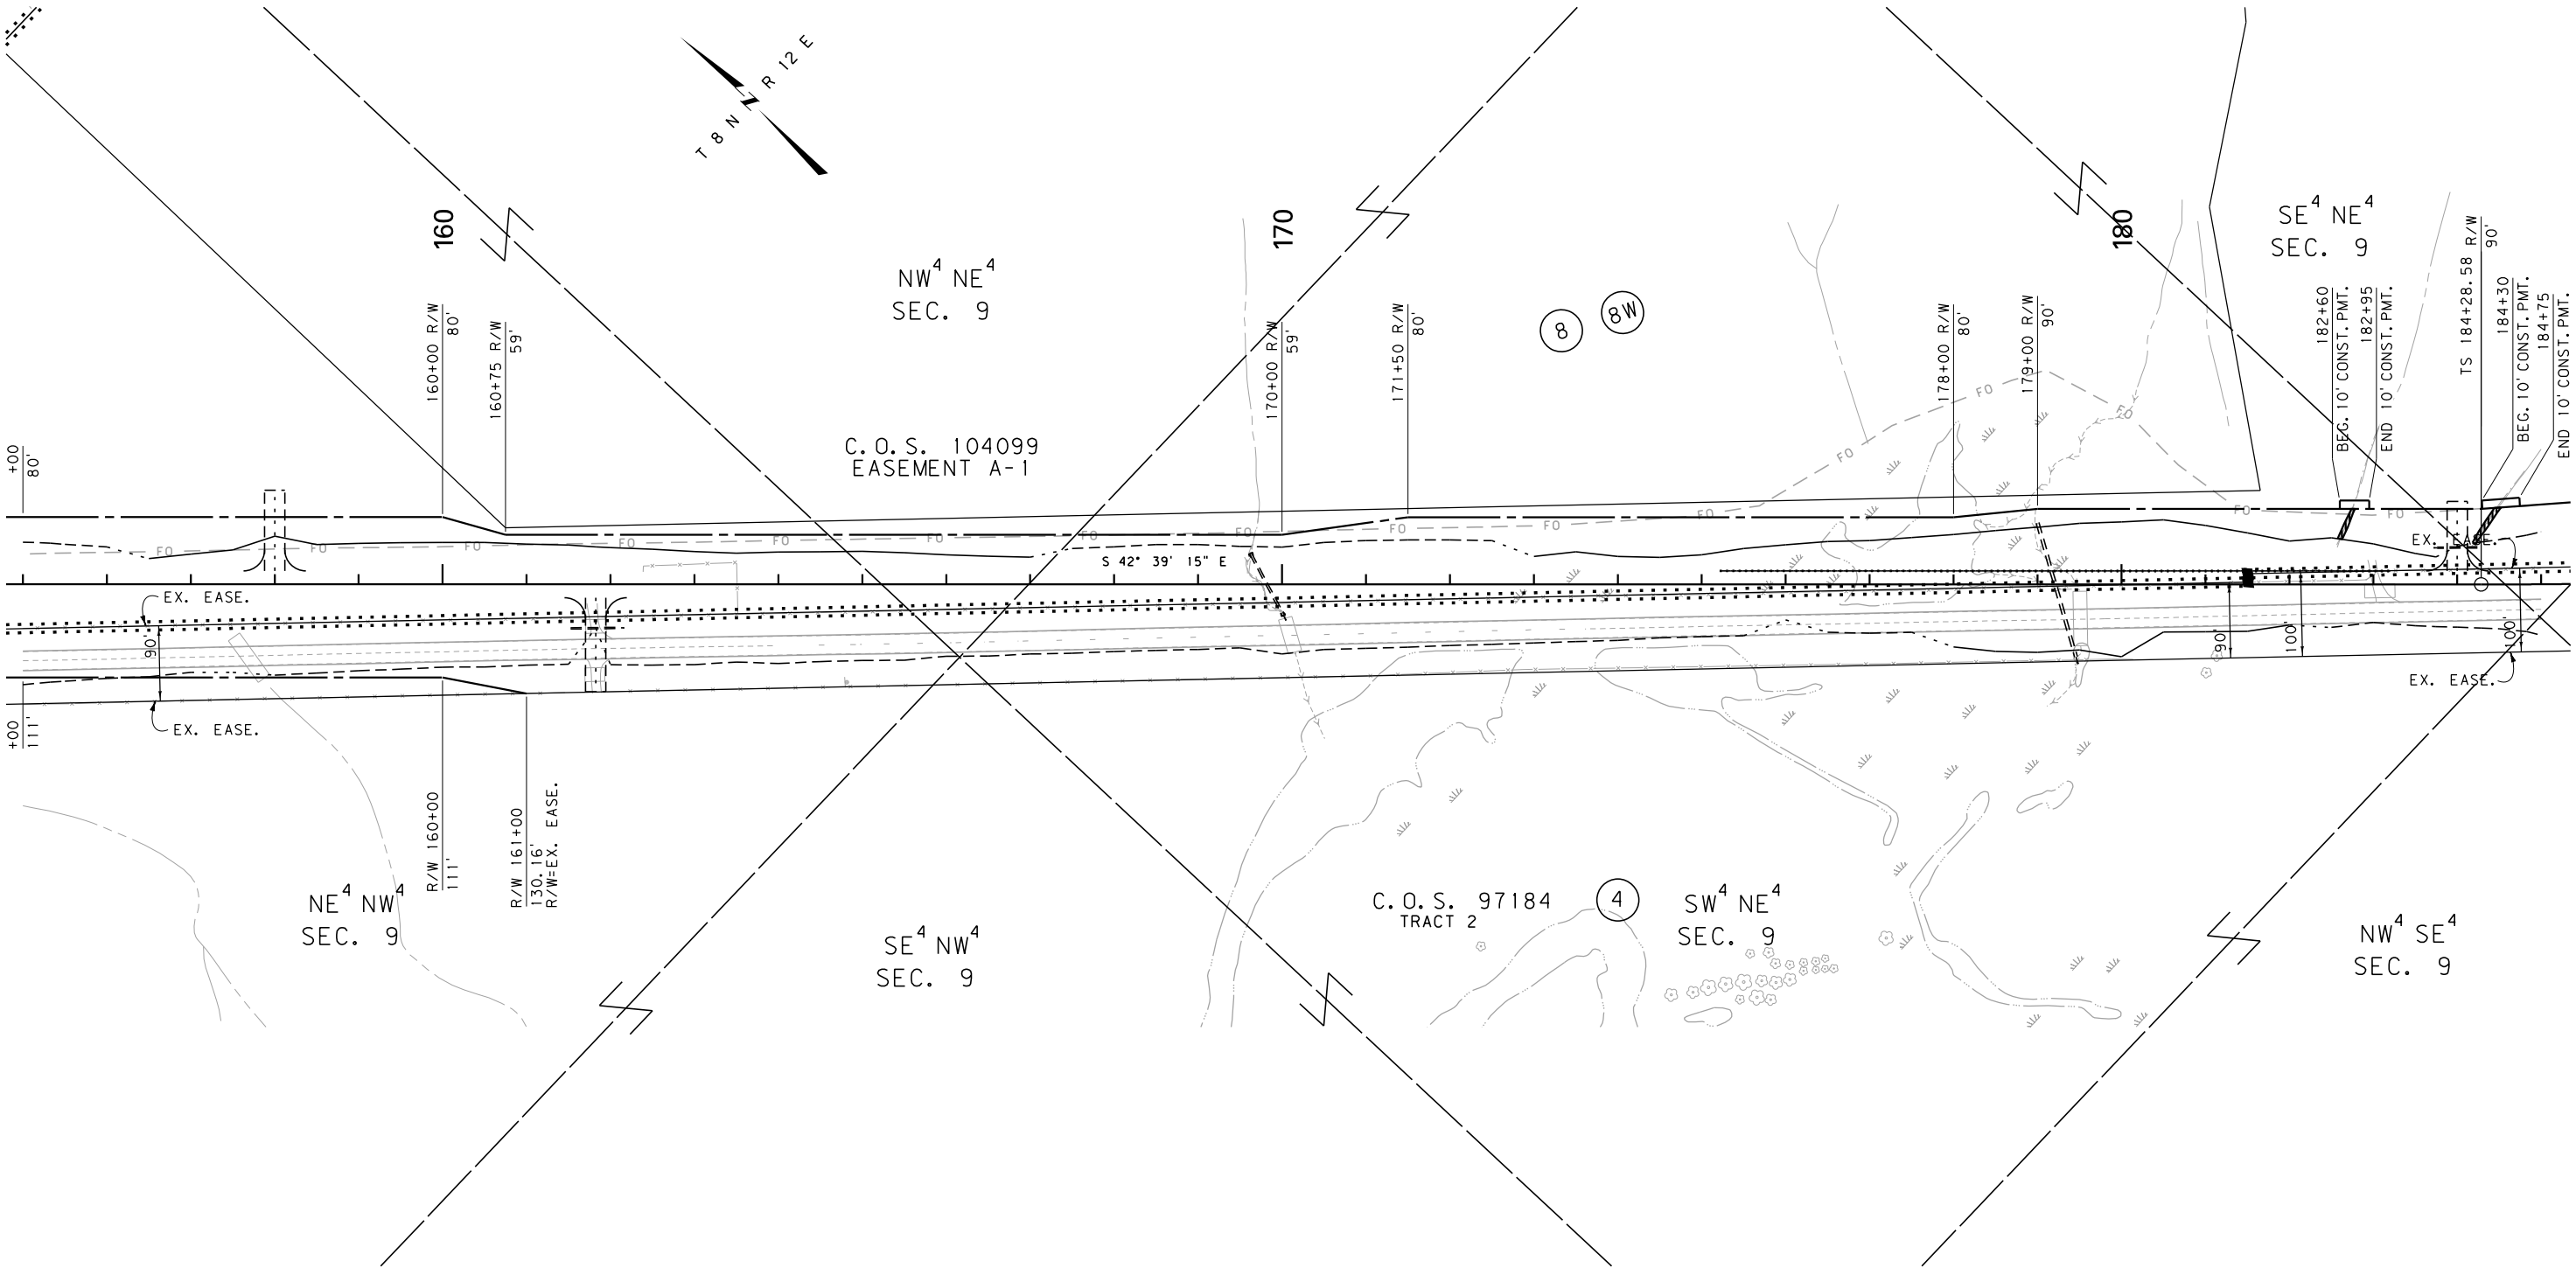

FOR EXISTING R/W RETRACEMENT, SEE
C.O.S. 102613, 105124, AND 105840

GRID STATE PLANE COORDINATES

THIS IS A STATE PLANE COORDINATE PROJECT. ALL DIMENSIONS, DISTANCES AND AREAS ON THIS PROJECT ARE GRID, EXCEPT FOR THE EXISTING R/W WIDTH DIMENSION, WHICH IS RECORD.
THE COMBINATION SCALE FACTOR IS 0.99922160

- NOTES:
1. THE PROPOSED R/W LINE WHERE A SPIRAL CURVE TRANSITION IS USED IS A CHORD RATHER THAN A CONCENTRIC CURVE.
 2. ALL STATIONS AND OFFSETS FOR R/W BREAKS ARE IN REFERENCE TO THE R/W BASELINE.

CONSTRUCTION LIMITS	MAP REVISED 8-10-21
CUT SECTION	
TRANSITION	
TOE OF FILL	
	FHWA/MDT APPROVAL 9-21-20
3	C:\DGN\4889\rop\h002.dgn
2	3/31/2023
1	7:27:15 AM CPS - U2621

MDT MONTANA DEPARTMENT OF TRANSPORTATION

MONTANA DEPARTMENT OF TRANSPORTATION

RIGHT OF WAY PLAN

WHEATLAND COUNTY


SCALE 1"=100'

0 50' 100' 200' 300'

STATE	RIGHT OF WAY	SHEET	TOTAL
		NO.	SHEETS
MONTANA		10	13
R/W ID.		STPP 14-3(39)77	
PROJECT NO.		4889-039-000	

WHEATLAND COUNTY LINE - EAST

SEE SHEET NO. 2 FOR OWNERSHIP NAMES, ADDRESSES, AREAS, ETC.

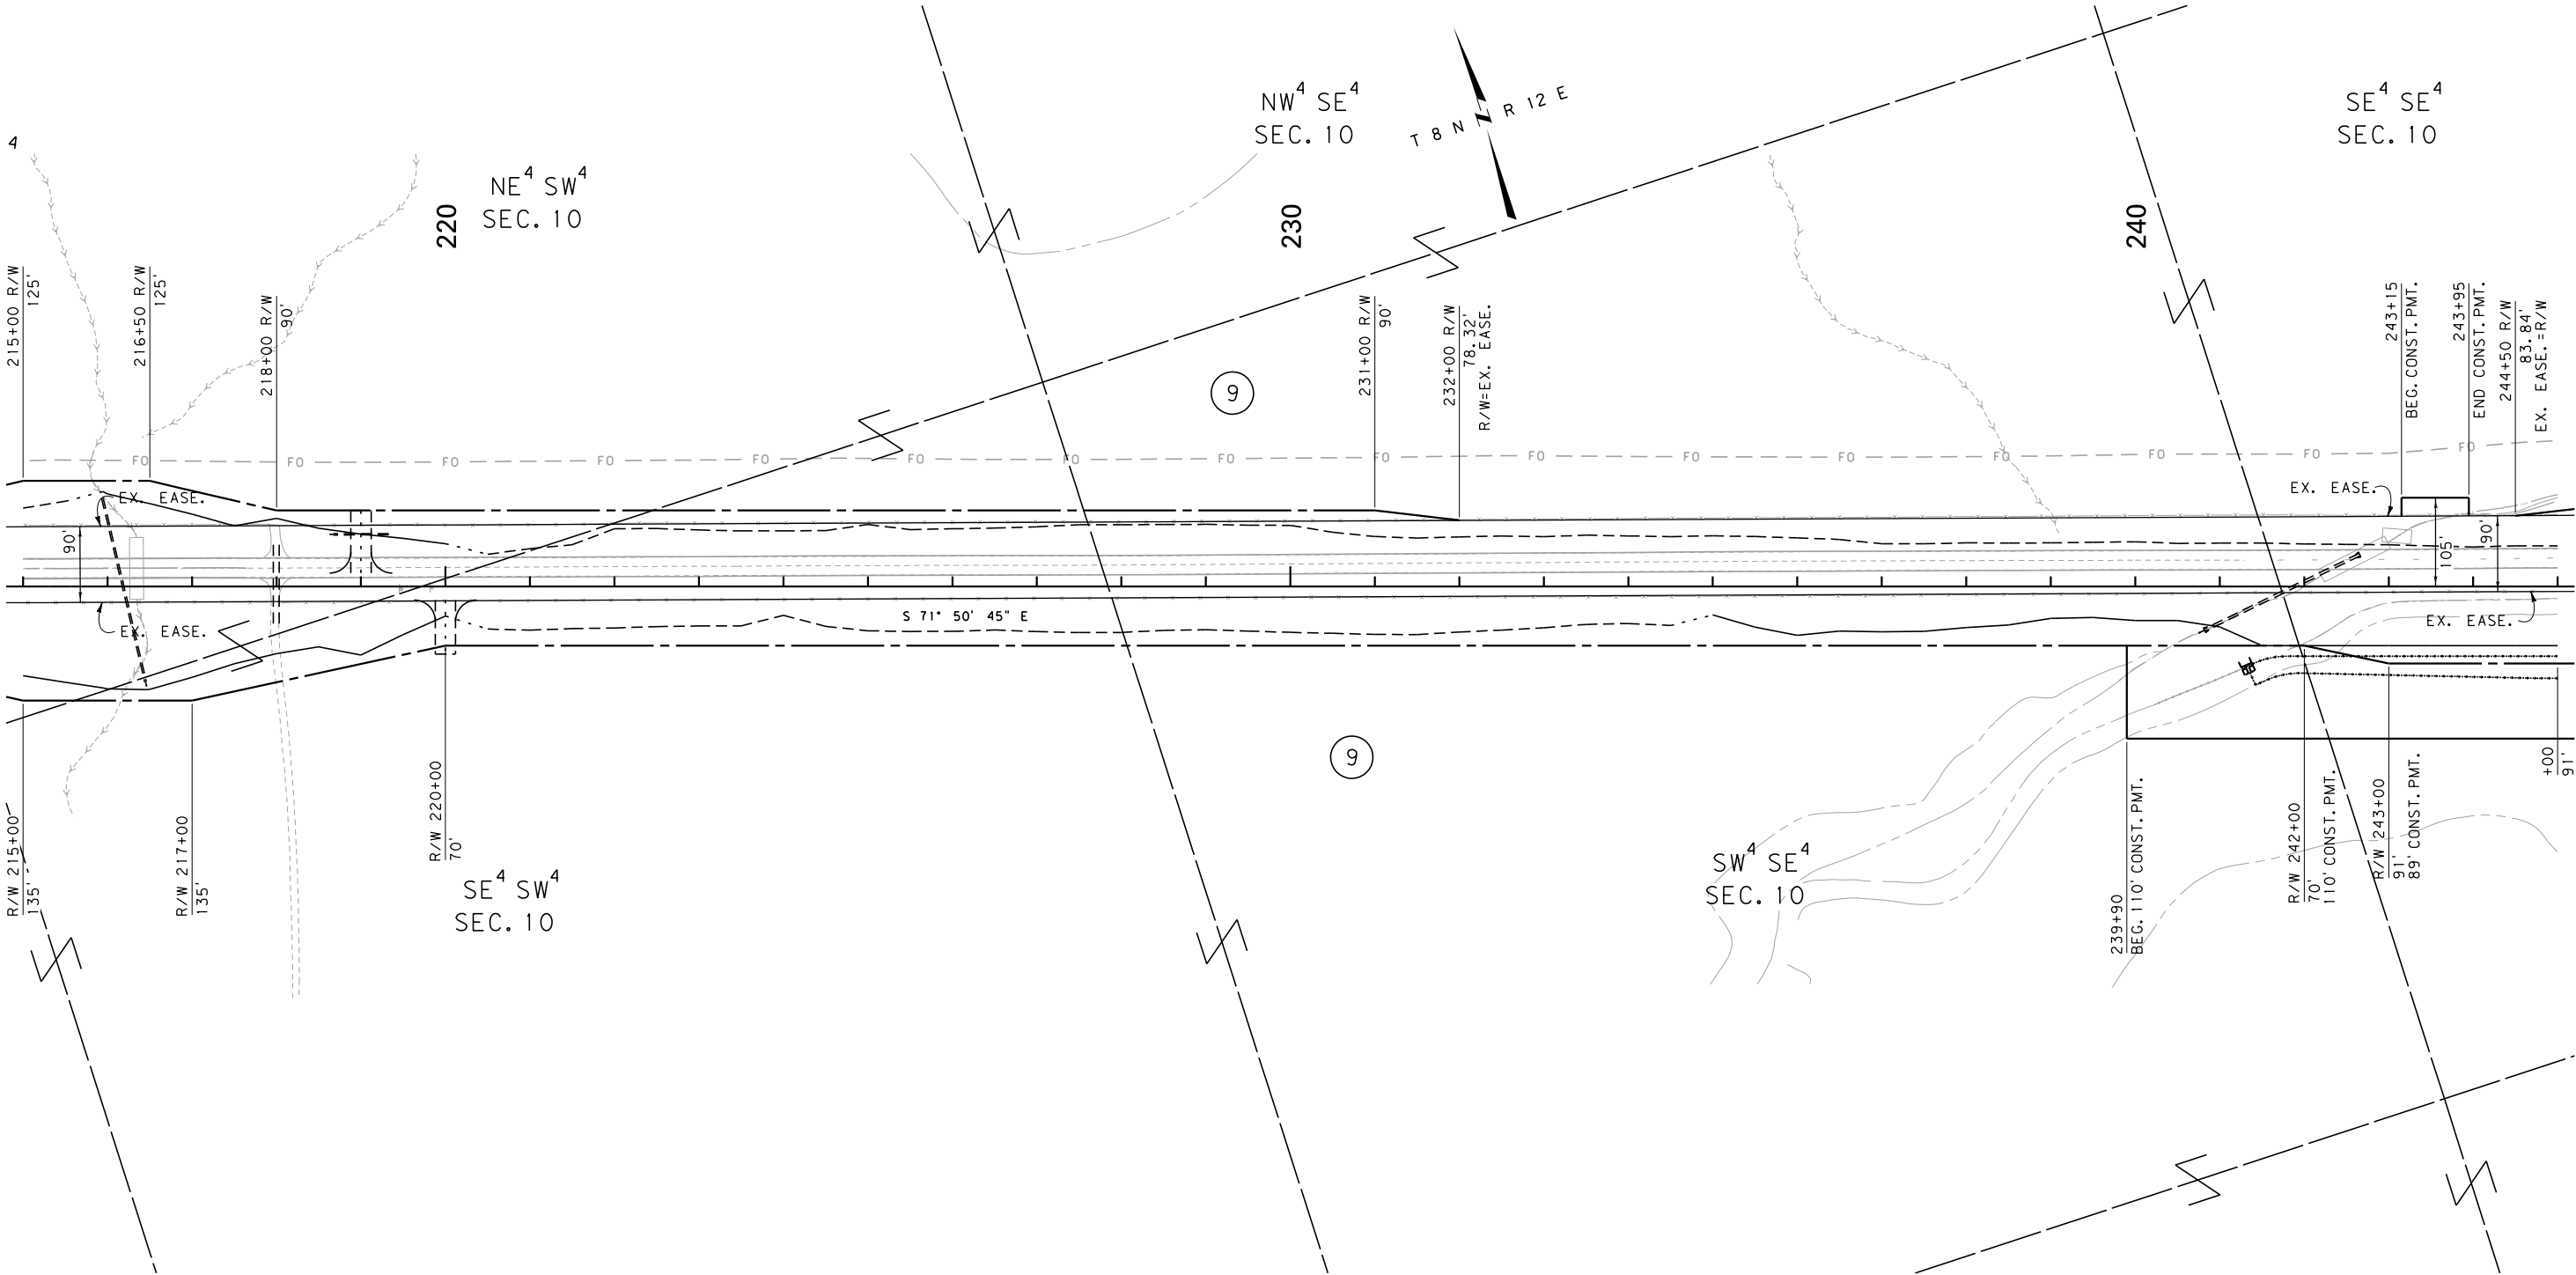

FOR EXISTING R/W RETRACEMENT, SEE
C.O.S. 102613, 105124, AND 105840

GRID STATE PLANE COORDINATES

THIS IS A STATE PLANE COORDINATE PROJECT. ALL
DIMENSIONS, DISTANCES AND AREAS ON THIS PROJECT
ARE GRID, EXCEPT FOR THE EXISTING R/W WIDTH
DIMENSION, WHICH IS RECORD.
THE COMBINATION SCALE FACTOR IS 0.99922160

- NOTES:
1. THE PROPOSED R/W LINE WHERE A SPIRAL
CURVE TRANSITION IS USED IS A CHORD
RATHER THAN A CONCENTRIC CURVE.
 2. ALL STATIONS AND OFFSETS FOR R/W BREAKS
ARE IN REFERENCE TO THE R/W BASELINE.

CONSTRUCTION LIMITS	MAP REVISED
CUT SECTION	
TRANSITION	
TOE OF FILL	
	FHWA/MDT APPROVAL
	9-21-20
3	C:\DGN\4889\rop\h003.dgn
2	3/31/2023
1	7:27:25 AM CPS - U2621

MDT MONTANA DEPARTMENT OF TRANSPORTATION

MONTANA DEPARTMENT OF TRANSPORTATION

RIGHT OF WAY PLAN

WHEATLAND COUNTY


SCALE 1"=100'

0 50' 100' 200' 300'

SEE SHEET NO. 2 FOR OWNERSHIP NAMES, ADDRESSES, AREAS, ETC.

STATE	RIGHT OF WAY	SHEET	TOTAL
		NO.	SHEETS
MONTANA		12	13
R/W ID.		STPP 14-3(39)77	
PROJECT NO.		4889-039-000	

WHEATLAND COUNTY LINE - EAST

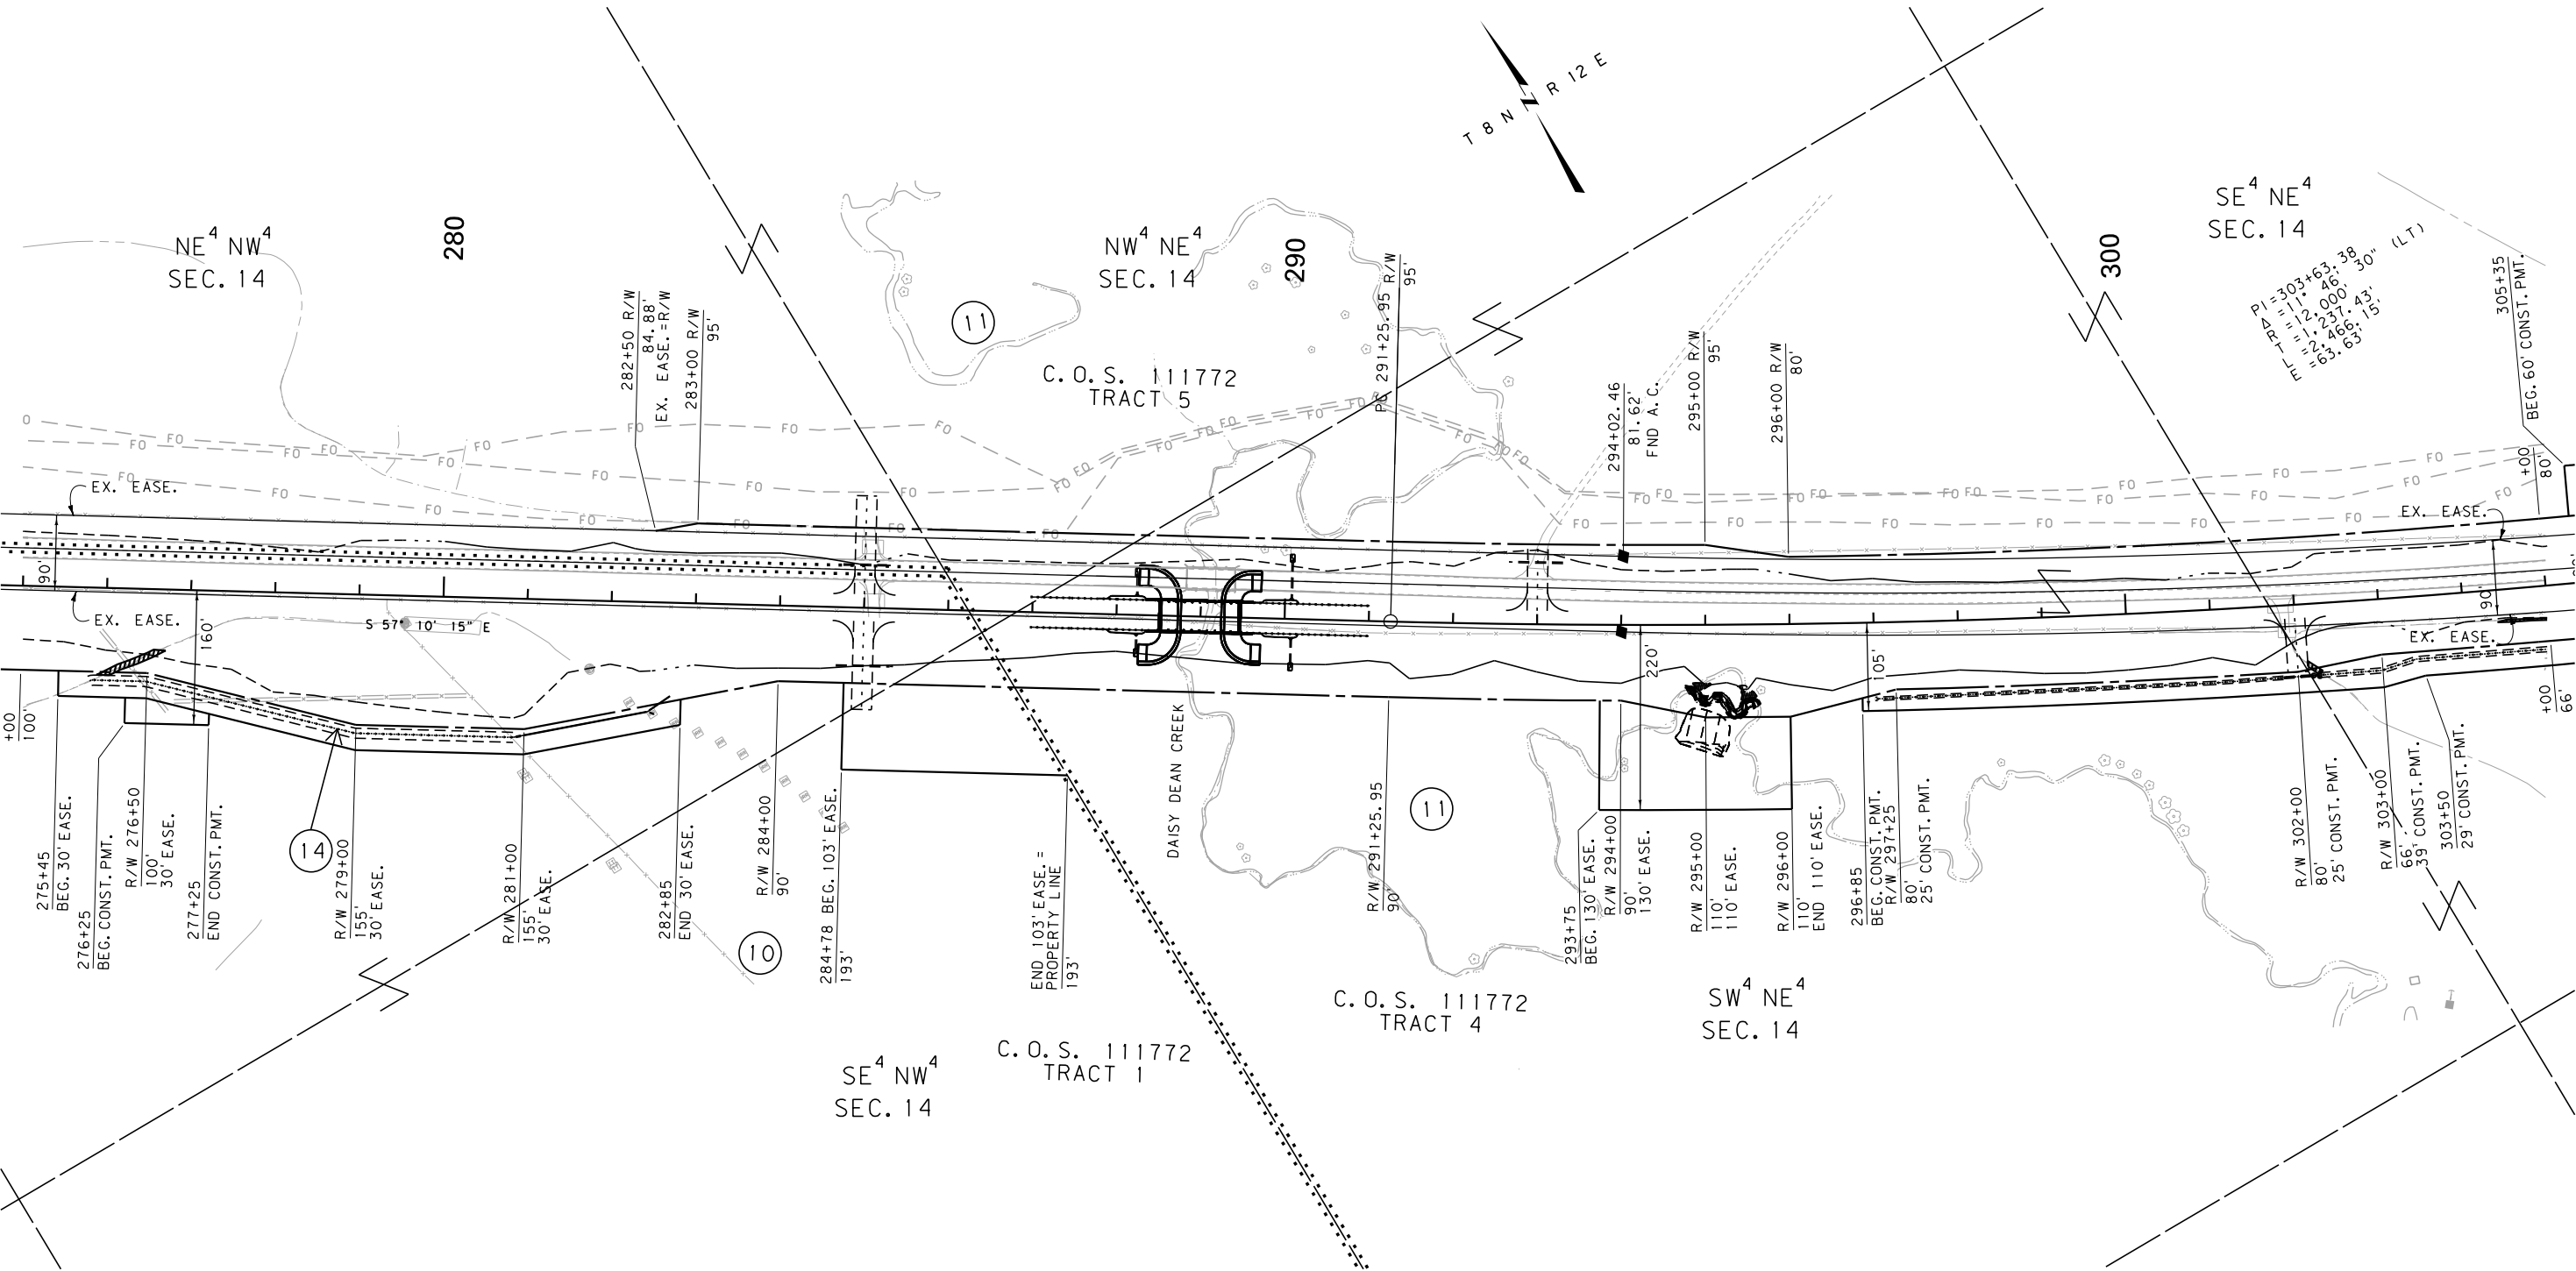

CONSTRUCTION LIMITS
CUT SECTION
TRANSITION
TOE OF FILL

MAP REVISED 9-22-21 3-31-23

FHWA/MDT APPROVAL
9-21-20

3
2
1

MDT MONTANA DEPARTMENT OF TRANSPORTATION

C:\DGN\4889\rop\h004.dgn
3/31/2023
7:27:36 AM CPS - U2621

- NOTES:
1. THE PROPOSED R/W LINE WHERE A SPIRAL CURVE TRANSITION IS USED IS A CHORD RATHER THAN A CONCENTRIC CURVE.
 2. ALL STATIONS AND OFFSETS FOR R/W BREAKS ARE IN REFERENCE TO THE R/W BASELINE.

FOR EXISTING R/W RETRACEMENT, SEE
C.O.S. 102613, 105124, AND 105840

GRID STATE PLANE COORDINATES
THIS IS A STATE PLANE COORDINATE PROJECT. ALL DIMENSIONS, DISTANCES AND AREAS ON THIS PROJECT ARE GRID, EXCEPT FOR THE EXISTING R/W WIDTH DIMENSION, WHICH IS RECORD.
THE COMBINATION SCALE FACTOR IS 0.99922160

MONTANA DEPARTMENT OF TRANSPORTATION

RIGHT OF WAY PLAN

WHEATLAND COUNTY


SCALE 1"=100'

0 50' 100' 200' 300'

STATE	RIGHT OF WAY	SHEET	TOTAL
		NO.	SHEETS
MONTANA		13	13
R/W ID.		STPP 14-3(39)77	
PROJECT NO.		4889-039-000	

WHEATLAND COUNTY LINE - EAST

SEE SHEET NO. 2 FOR OWNERSHIP NAMES, ADDRESSES, AREAS, ETC.

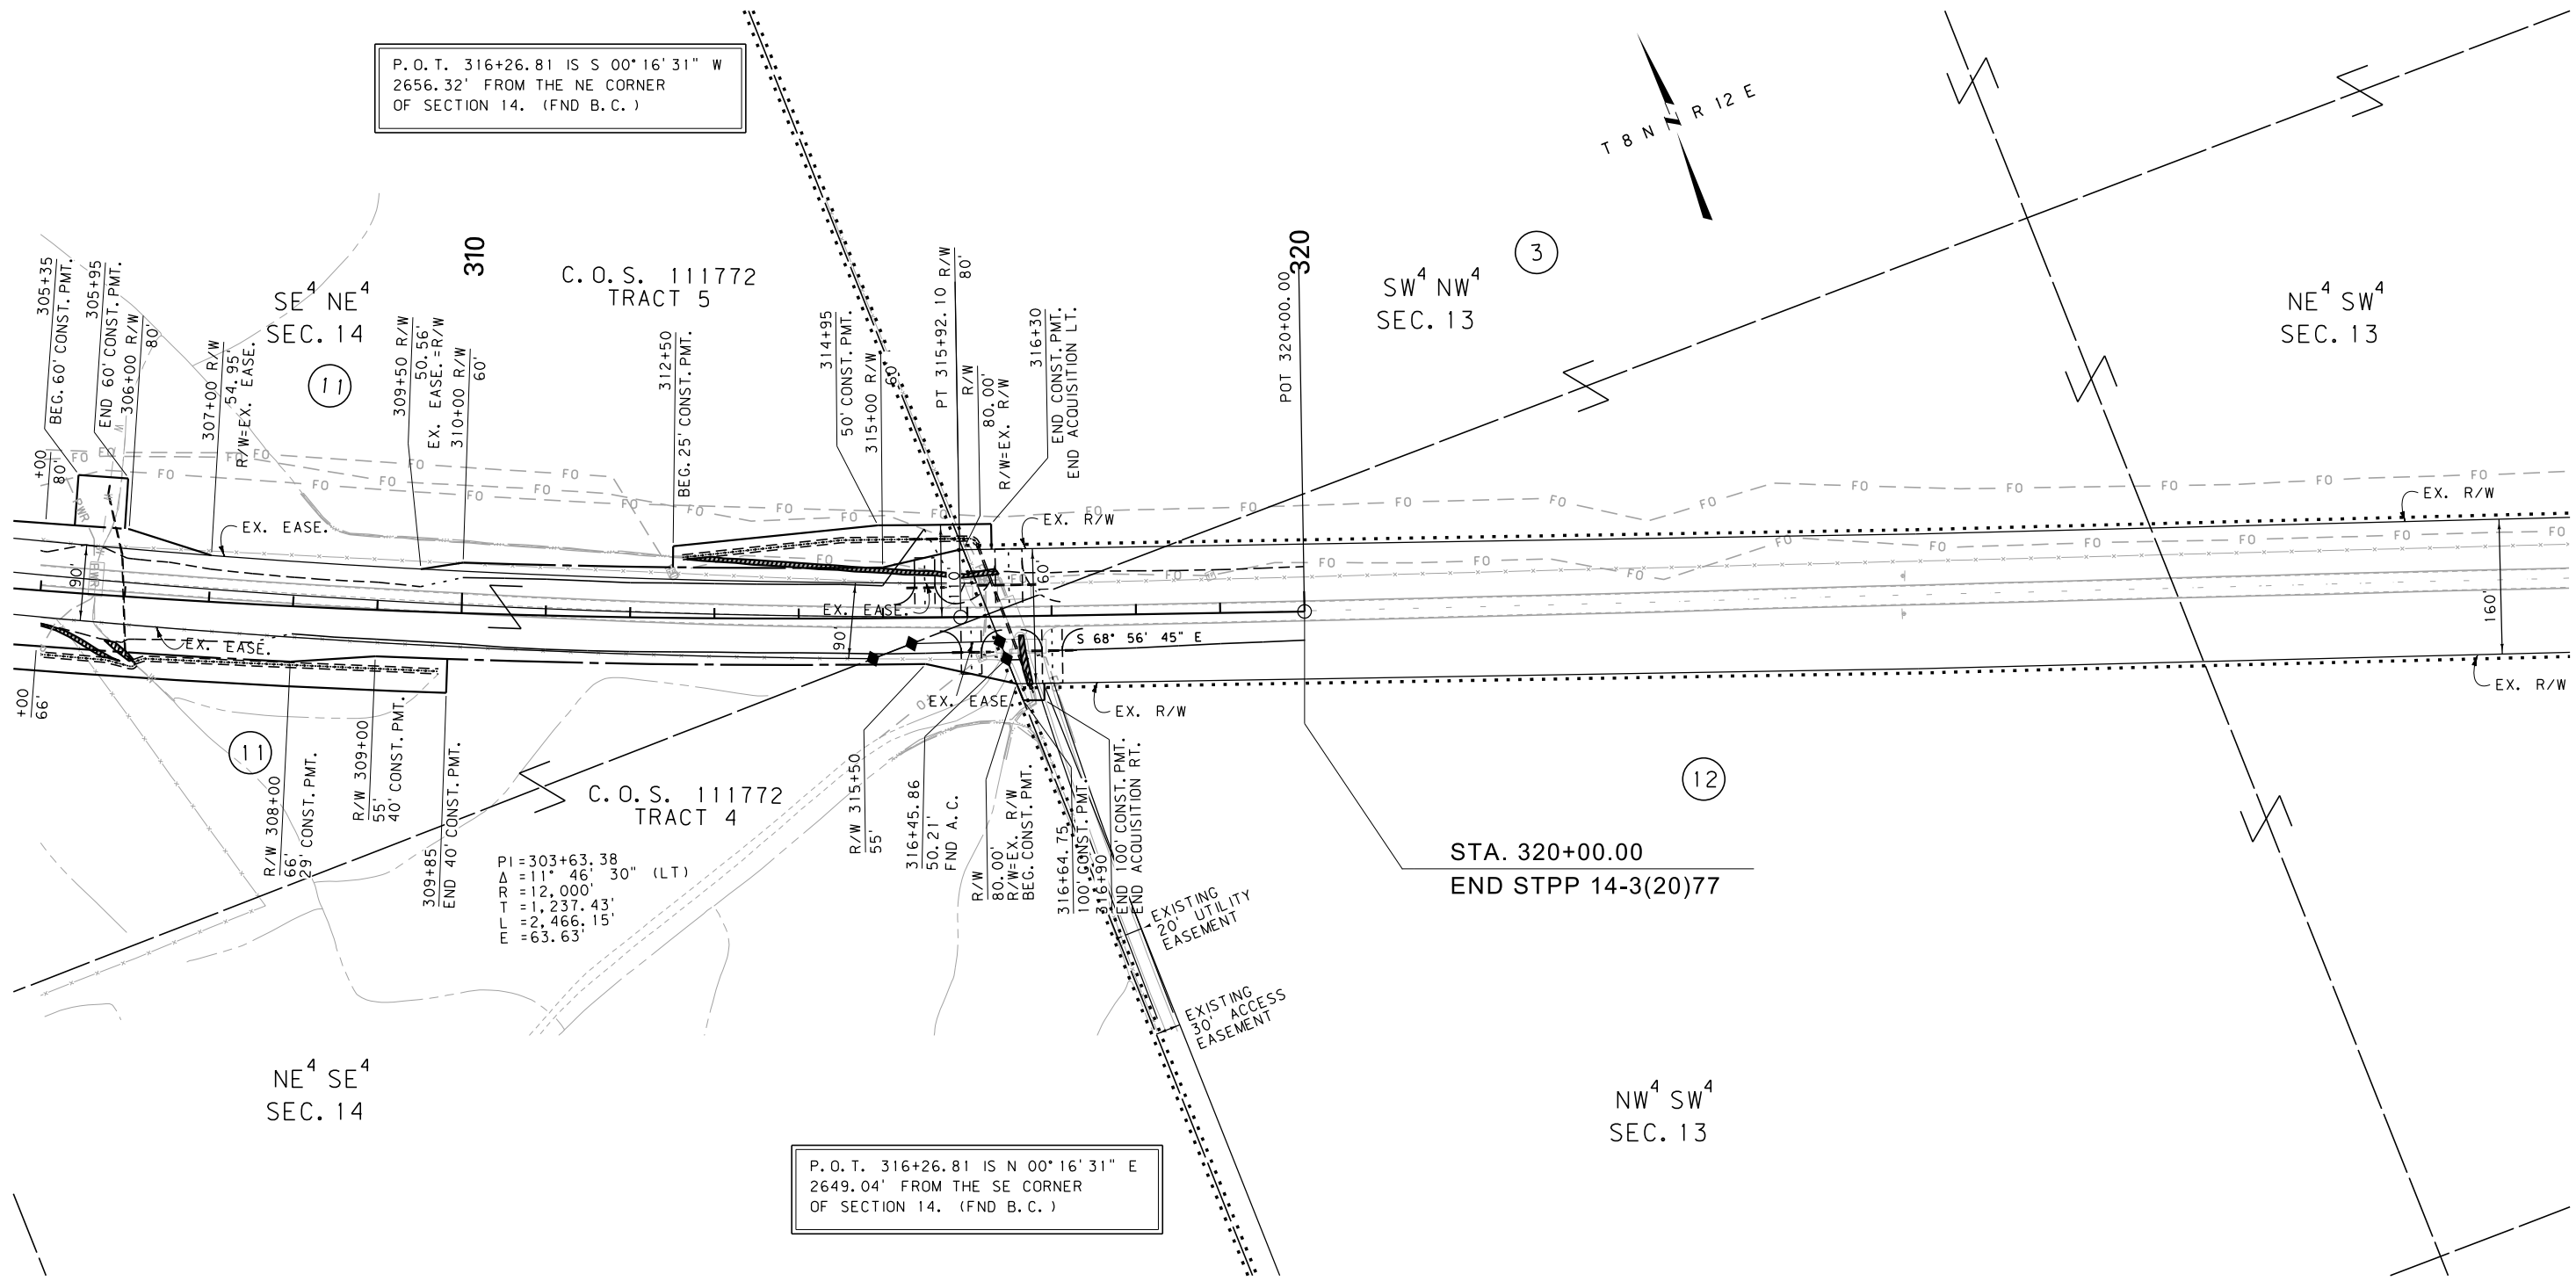

CONSTRUCTION LIMITS

CUT SECTION

TRANSITION

TOE OF FILL

MAP REVISED 9-22-21 3-31-23

FHWA/MDT APPROVAL 9-21-20

3/31/2023

7:27:42 AM

3

2

1

MDT

MONTANA DEPARTMENT OF TRANSPORTATION

C:\DGN\4889\rop\h004.dgn

CPS - U2621

- NOTES:
1. THE PROPOSED R/W LINE WHERE A SPIRAL CURVE TRANSITION IS USED IS A CHORD RATHER THAN A CONCENTRIC CURVE.
 2. ALL STATIONS AND OFFSETS FOR R/W BREAKS ARE IN REFERENCE TO THE R/W BASELINE.

FOR EXISTING R/W RETRACEMENT, SEE C.O.S. 102613, 105124, AND 105840

GRID STATE PLANE COORDINATES
THIS IS A STATE PLANE COORDINATE PROJECT. ALL DIMENSIONS, DISTANCES AND AREAS ON THIS PROJECT ARE GRID, EXCEPT FOR THE EXISTING R/W WIDTH DIMENSION, WHICH IS RECORD.
THE COMBINATION SCALE FACTOR IS 0.99922160

MONTANA DEPARTMENT OF TRANSPORTATION

RIGHT OF WAY PLAN

WHEATLAND COUNTY

SCALE 1"=100'

0 50' 100' 200' 300'