

# MONTANA DEPARTMENT OF TRANSPORTATION

STATE	RIGHT OF WAY ID.	SHEET NO.	TOTAL SHEETS
MONTANA	CM-STPU 1899(17)	1	6
PROJECT NUMBER 4919-017			
DEWEY BLVD EXTENSION - BUTTE			

## RIGHT OF WAY PLAN OF FEDERAL AID PROJECT CM-STPU 1899(17) DEWEY BLVD EXTENSION - BUTTE SILVER BOW COUNTY

### CONVENTIONAL SIGNS


PROPOSED RIGHT OF WAY LINE	---
EXISTING RIGHT OF WAY LINE	---
RAILROAD RIGHT OF WAY LINE	---
RIGHT OF WAY BASELINE	---
STK'D CENTERLINE	---
SECTION LINE	---
OWNERSHIP BOUNDARY	---
FULL ACCESS CONTROL	AG AG
LIMITED ACCESS CONTROL	/// ///
EXISTING ACCESS CONTROL	/// ///
PRESENT TRAVELED WAY (P.T.W.)	---
FENCE LINE	x-x
EXISTING GUARDRAIL	-  -   -
PROPOSED GUARDRAIL	-  -   -
GATE IN FENCE	x-x
CATTLE GUARD: EXIST. - PROPOSED	x-x
SECTION CORNER	FOUND UNFOUND
1/4 SECTION CORNER	FOUND UNFOUND
CLOSING CORNER	FOUND UNFOUND
MEANDER CORNER	FOUND UNFOUND
CENTER OF SECTION	FOUND UNFOUND
RIGHT OF WAY MONUMENT	FOUND CALCULATED
PROPERTY CORNER PIN	FOUND
POWER POLE IN PLACE	FOUND
TELEPHONE POLE IN PLACE	FOUND
TELEGRAPH POLE IN PLACE	FOUND
LIGHT POLE	FOUND
PROPOSED CULVERT	FOUND
EXISTING CULVERT	FOUND
OUTLET DITCH	FOUND
INLET DITCH	FOUND
EXISTING DITCH	FOUND
CHANNEL CHANGES	FOUND
DITCH BLOCK	FOUND
RIPRAP	FOUND
BRIDGES	FOUND
RAILROADS	FOUND
PARCEL NUMBERS	FOUND
APPROACH: EXIST.- PROPOSED	FOUND

BRETT WILLIAMS

ASSOCIATED PROJECT ID.
CM-STPU 1899(17) PE

RELATED PROJECTS

FHWAMDT APPROVAL	11/7/08
MAP REVISED	7/13/09 6/22/12 7/26/12

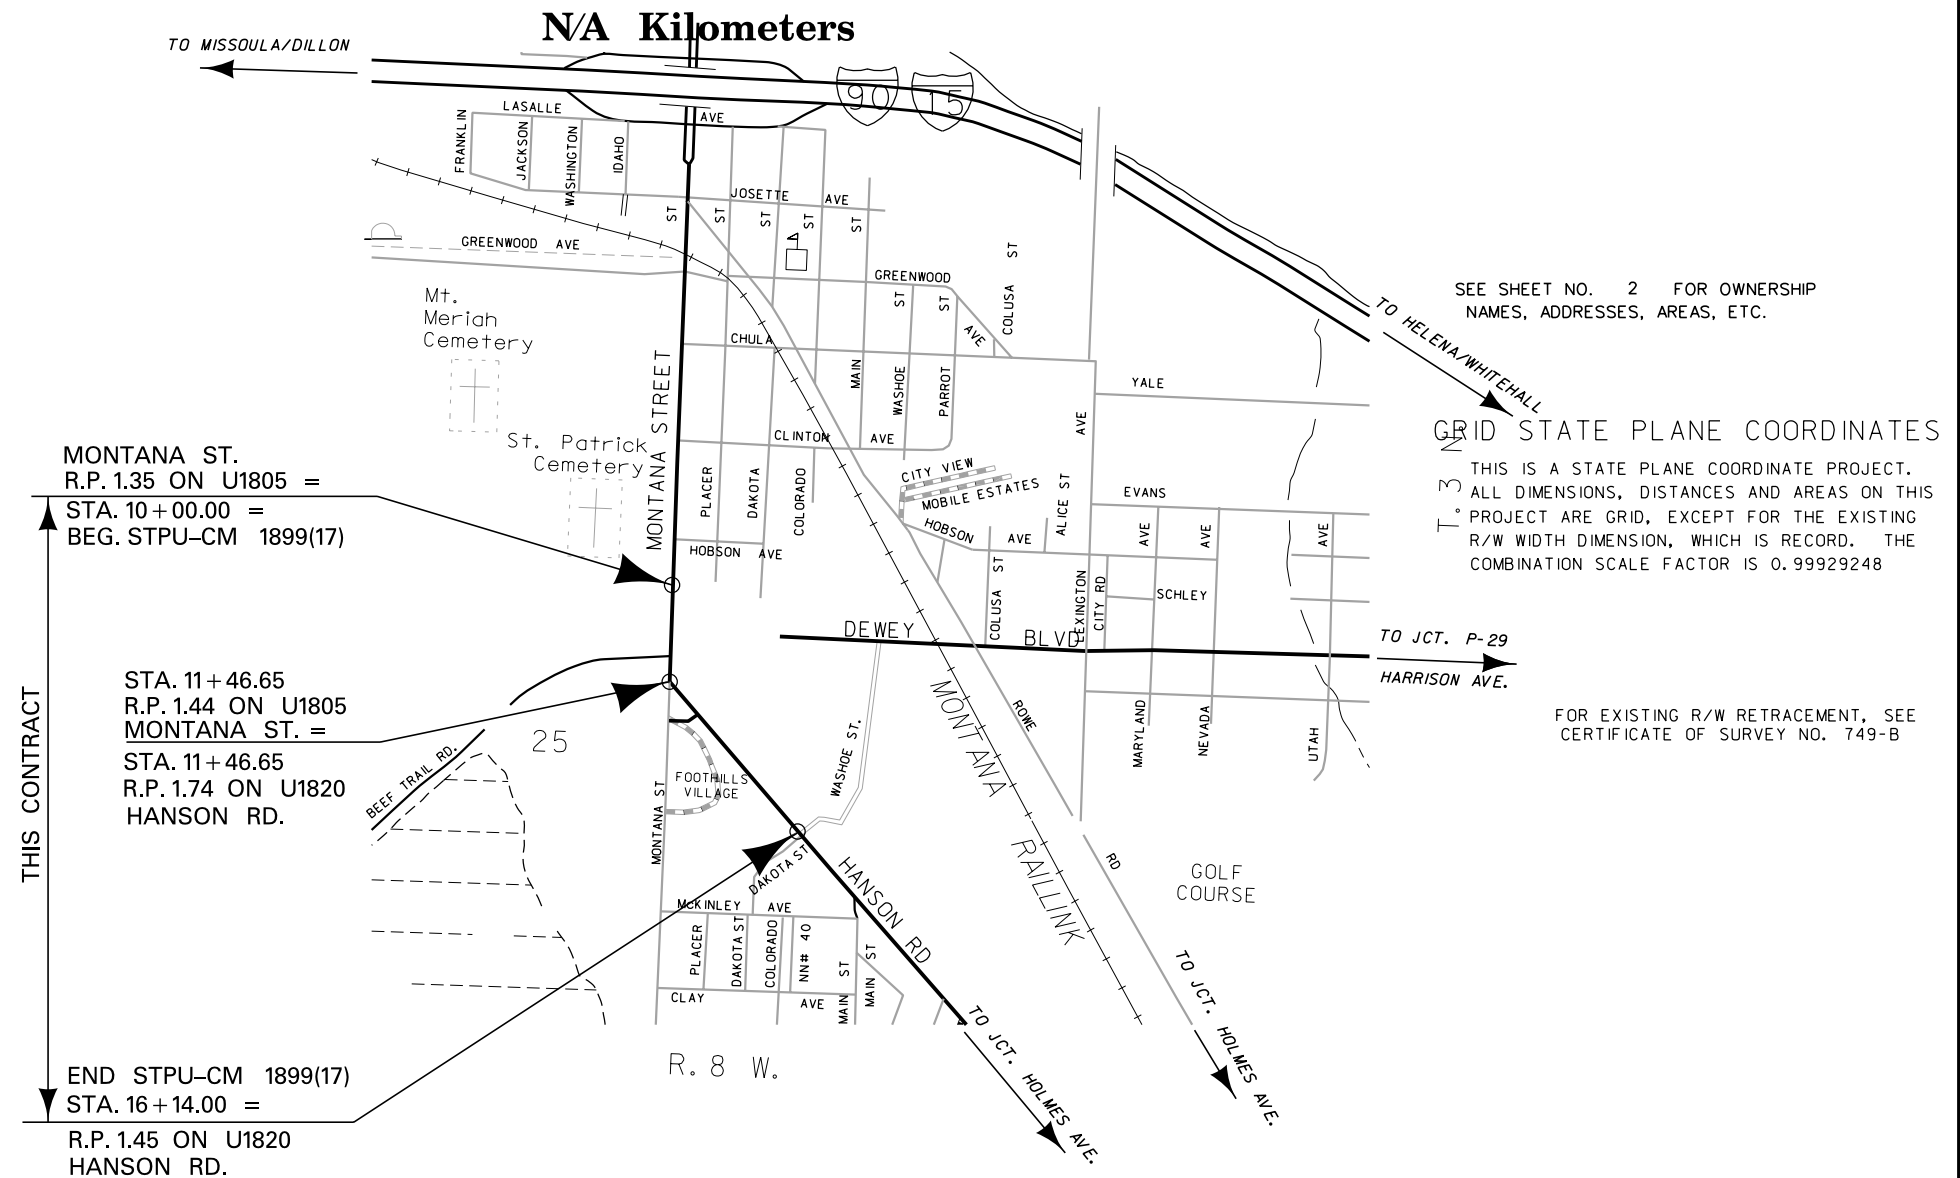

SEE SHEET NO. 2 FOR OWNERSHIP NAMES, ADDRESSES, AREAS, ETC.

### GRID STATE PLANE COORDINATES

THIS IS A STATE PLANE COORDINATE PROJECT. ALL DIMENSIONS, DISTANCES AND AREAS ON THIS PROJECT ARE GRID, EXCEPT FOR THE EXISTING R/W WIDTH DIMENSION, WHICH IS RECORD. THE COMBINATION SCALE FACTOR IS 0.99929248

FOR EXISTING R/W RETRACEMENT, SEE CERTIFICATE OF SURVEY NO. 749-B

NOTES: 1. ALL MEASUREMENTS ARE METRIC EXCEPT AS NOTED

OWNERSHIP																			
PARCEL	NAME	ADDRESS	TOTAL	AREA	GROSS R/W AREA		EX. EASE. AREA		NET AREA		REMAINDER				CONST. PMT. AREA		EASE. AREA		SHEET NO.
			METRIC	ENGLISH	METRIC	ENGLISH	METRIC	ENGLISH	METRIC	ENGLISH	LEFT		RIGHT		METRIC	ENGLISH	METRIC	ENGLISH	
											METRIC	ENGLISH	METRIC	ENGLISH					
1	ROBERT J. & ALBERTA K. ISAACSON				ADV. ACQ.														3,5
2	ROBERT J. & ALBERTA K. ISAACSON				ADV. ACQ.														3,5
3	RICHARD JESS & BETTY L. ROGERS	2710 SOUTH MONTANA, BUTTE, MT 59701			FOR OWNER	NOTIFICATION ONLY													3
4	BONNIE & SUZANNE STEFANAC	2738 S MONTANA ST, BUTTE,MT 59701			FOR OWNER	NOTIFICATION ONLY													3
5	ROBERT J.SUTTEY & PARKIE V.McLAUGHLIN	2756 S MONTANA, BUTTE,MT 59701			FOR OWNER	NOTIFICATION ONLY													3,5
6	ROBERT SUTTEY	2756 S MONTANA, BUTTE,MT 59701			FOR OWNER	NOTIFICATION ONLY													3,5
7	MARK DEVLIN	208 10TH AVE W, POLSON,MT 59860			FOR OWNER	NOTIFICATION ONLY													3,5
	NPI: CHRISTOPHER & ELIZABETH ESSMYE	2762 SOUTH MONTANA, BUTTE, MT 59701																	
8	RESURRECTION CEMETERY ASSOCIATION OF HELENA, MONTANA, A MT CORP.	PO BOX 1729 HELENA, MT 59601-0000			FOR OWNER	NOTIFICATION ONLY													3,5
9	EILEEN DONEY	2708 S MONTANA ST,BUTTE,MT 59701			FOR OWNER	NOTIFICATION ONLY													3
10	DONALD E. LEWIS LIVING TRUST	HC 2 BOX 6872-70, TUCSON,AZ 85735			FOR OWNER	NOTIFICATION ONLY													3,5
	NPI: TAMMY M. PARKE	2805 SOUTH MONTANA BUTTE, MT 59701																	
11	KENNETH M. & MARGIE R. REAP	2800 HANSON RD, BUTTE,MT 59701			* 0.180 ha	* 0.44 AC			* 0.180 ha	* 0.44 AC									3,4,5
12	BRANDON-LEGG DEVELOPMENT CORP.	4801 HOPE RD, BUTTE, MONTANA 59702			* 0.175 ha	* 0.43 AC			* 0.175 ha	* 0.43 AC					0.088 ha	0.22 AC			3,6
13	BUTTE-SILVER BOW	155 W GRANITE ST, BUTTE,MT 59701			FOR OWNER	NOTIFICATION ONLY													3,5
14	KENNETH M. & MARGIE R. REAP	2800 HANSON RD, BUTTE,MT 59701			* 0.646 ha	* 1.60 AC			* 0.646 ha	* 1.60 AC									3,4,5
15	DELETED																		
16	DELETED																		
17	DELETED																		
18	DELETED																		
19	DELETED																		
20	DELETED																		
21	DELETED																		
22	DELETED																		
23	DELETED																		
24	DELETED																		
25	BUTTE FAMILY YMCA, INC	405 W PARK, BUTTE,MT 59701			FOR OWNER	NOTIFICATION ONLY													5
26	BRANDON-LEGG DEVELOPMENT CORP.	4801 HOPE RD, BUTTE, MONTANA 59702			* 0.006 ha	* 0.01 AC			* 0.006 ha	* 0.01 AC									5
27	LUCYLLE F. KONDA	C/O POORE, McKENZIE, ROTH, ROBISCHON&ROBINSON, PC			FOR OWNER	NOTIFICATION ONLY													4
	ELIZABETH NARANCHE OULHOUSE	1341 HARRISON AVE, BUTTE, MT 59701																	
	JOYCE STRAUS																		
28	DELETED																		
29	DELETED																		
26 A	BRANDON-LEGG DEVELOPMENT CORP.	6705 APPEGATE DR, HELENA, MONTANA 59604-6626			* 0.044 ha	* 0.11 AC			* 0.044 ha	* 0.11 AC									5


GRID STATE PLANE COORDINATES

THIS IS A STATE PLANE COORDINATE PROJECT. ALL DIMENSIONS, DISTANCES AND AREAS ON THIS PROJECT ARE GRID, EXCEPT FOR THE EXISTING R/W WIDTH DIMENSION, WHICH IS RECORD. THE COMBINATION SCALE FACTOR IS 0.99929248

\* TO BE ACQUIRED IN THE NAME OF CITY AND COUNTY OF BUTTE-SILVER BOW

FOR EXISTING R/W RETRACEMENT, SEE CERTIFICATE OF SURVEY NO. 749-B

- NOTES: 1. ALL MEASUREMENTS ARE METRIC EXCEPT AS NOTED
2. THE PROPOSED R/W LINE WHERE A SPIRAL CURVE TRANSITION IS USED IS A CHORD RATHER THAN A CONCENTRIC CURVE.
3. THE ENGLISH AREAS ARE FOR INFORMATIONAL PURPOSES ONLY.
4. ALL STATIONS AND OFFSETS FOR R/W BREAKS ARE IN REFERENCE TO THE R/W BASELINE.


BACKSLOPE LIMITS INCLUDE ROUNDING			
CONSTRUCTION LIMITS: 			
FHWA/DOT APPROVAL 11/7/08			
MAP REVISED 7/13/09 7/22/09 7/30/09			
12/16/09 2/10/11 6/22/12 7/26/12			
4/29/14 5/15/14			

STATE	RIGHT OF WAY ID.	SHEET NO.	TOTAL SHEETS
MONTANA	CM-STPU 1899(17)	2	6
PROJECT NUMBER 4919-017			
DEWEY BLVD EXTENSION - BUTTE			
RIGHT-OF-WAY COORDINATE ASCII FILES			
R/W BREAK COORDS: 4919ROBRK001.TXT			
R/W BASELINE COORDS: 4919ROBAS001.TXT			
ALL FILES ARE LOCATED ON THE CADD SERVER IN THE RO DIRECTORY, UNDER PROJECT: 4919			
PARCELS 1 & 2: AUTHORIZED FOR ADVANCED ACQUISITION 5-3-04			
PARCEL 23: AUTHORIZED FOR ADVANCED ACQUISITION 2-24-06			
MONTANA DEPARTMENT OF TRANSPORTATION			
RIGHT OF WAY PLAN SILVER BOW COUNTY			



SEE SHEET NO. 2 FOR OWNERSHIP NAMES, ADDRESSES, AREAS, ETC.

STATE	RIGHT OF WAY ID.	SHEET NO.	TOTAL SHEETS
MONTANA	CM-STPU 1899(17)	4	6
PROJECT NUMBER 4919-017			
DEWEY BLVD EXTENSION - BUTTE			

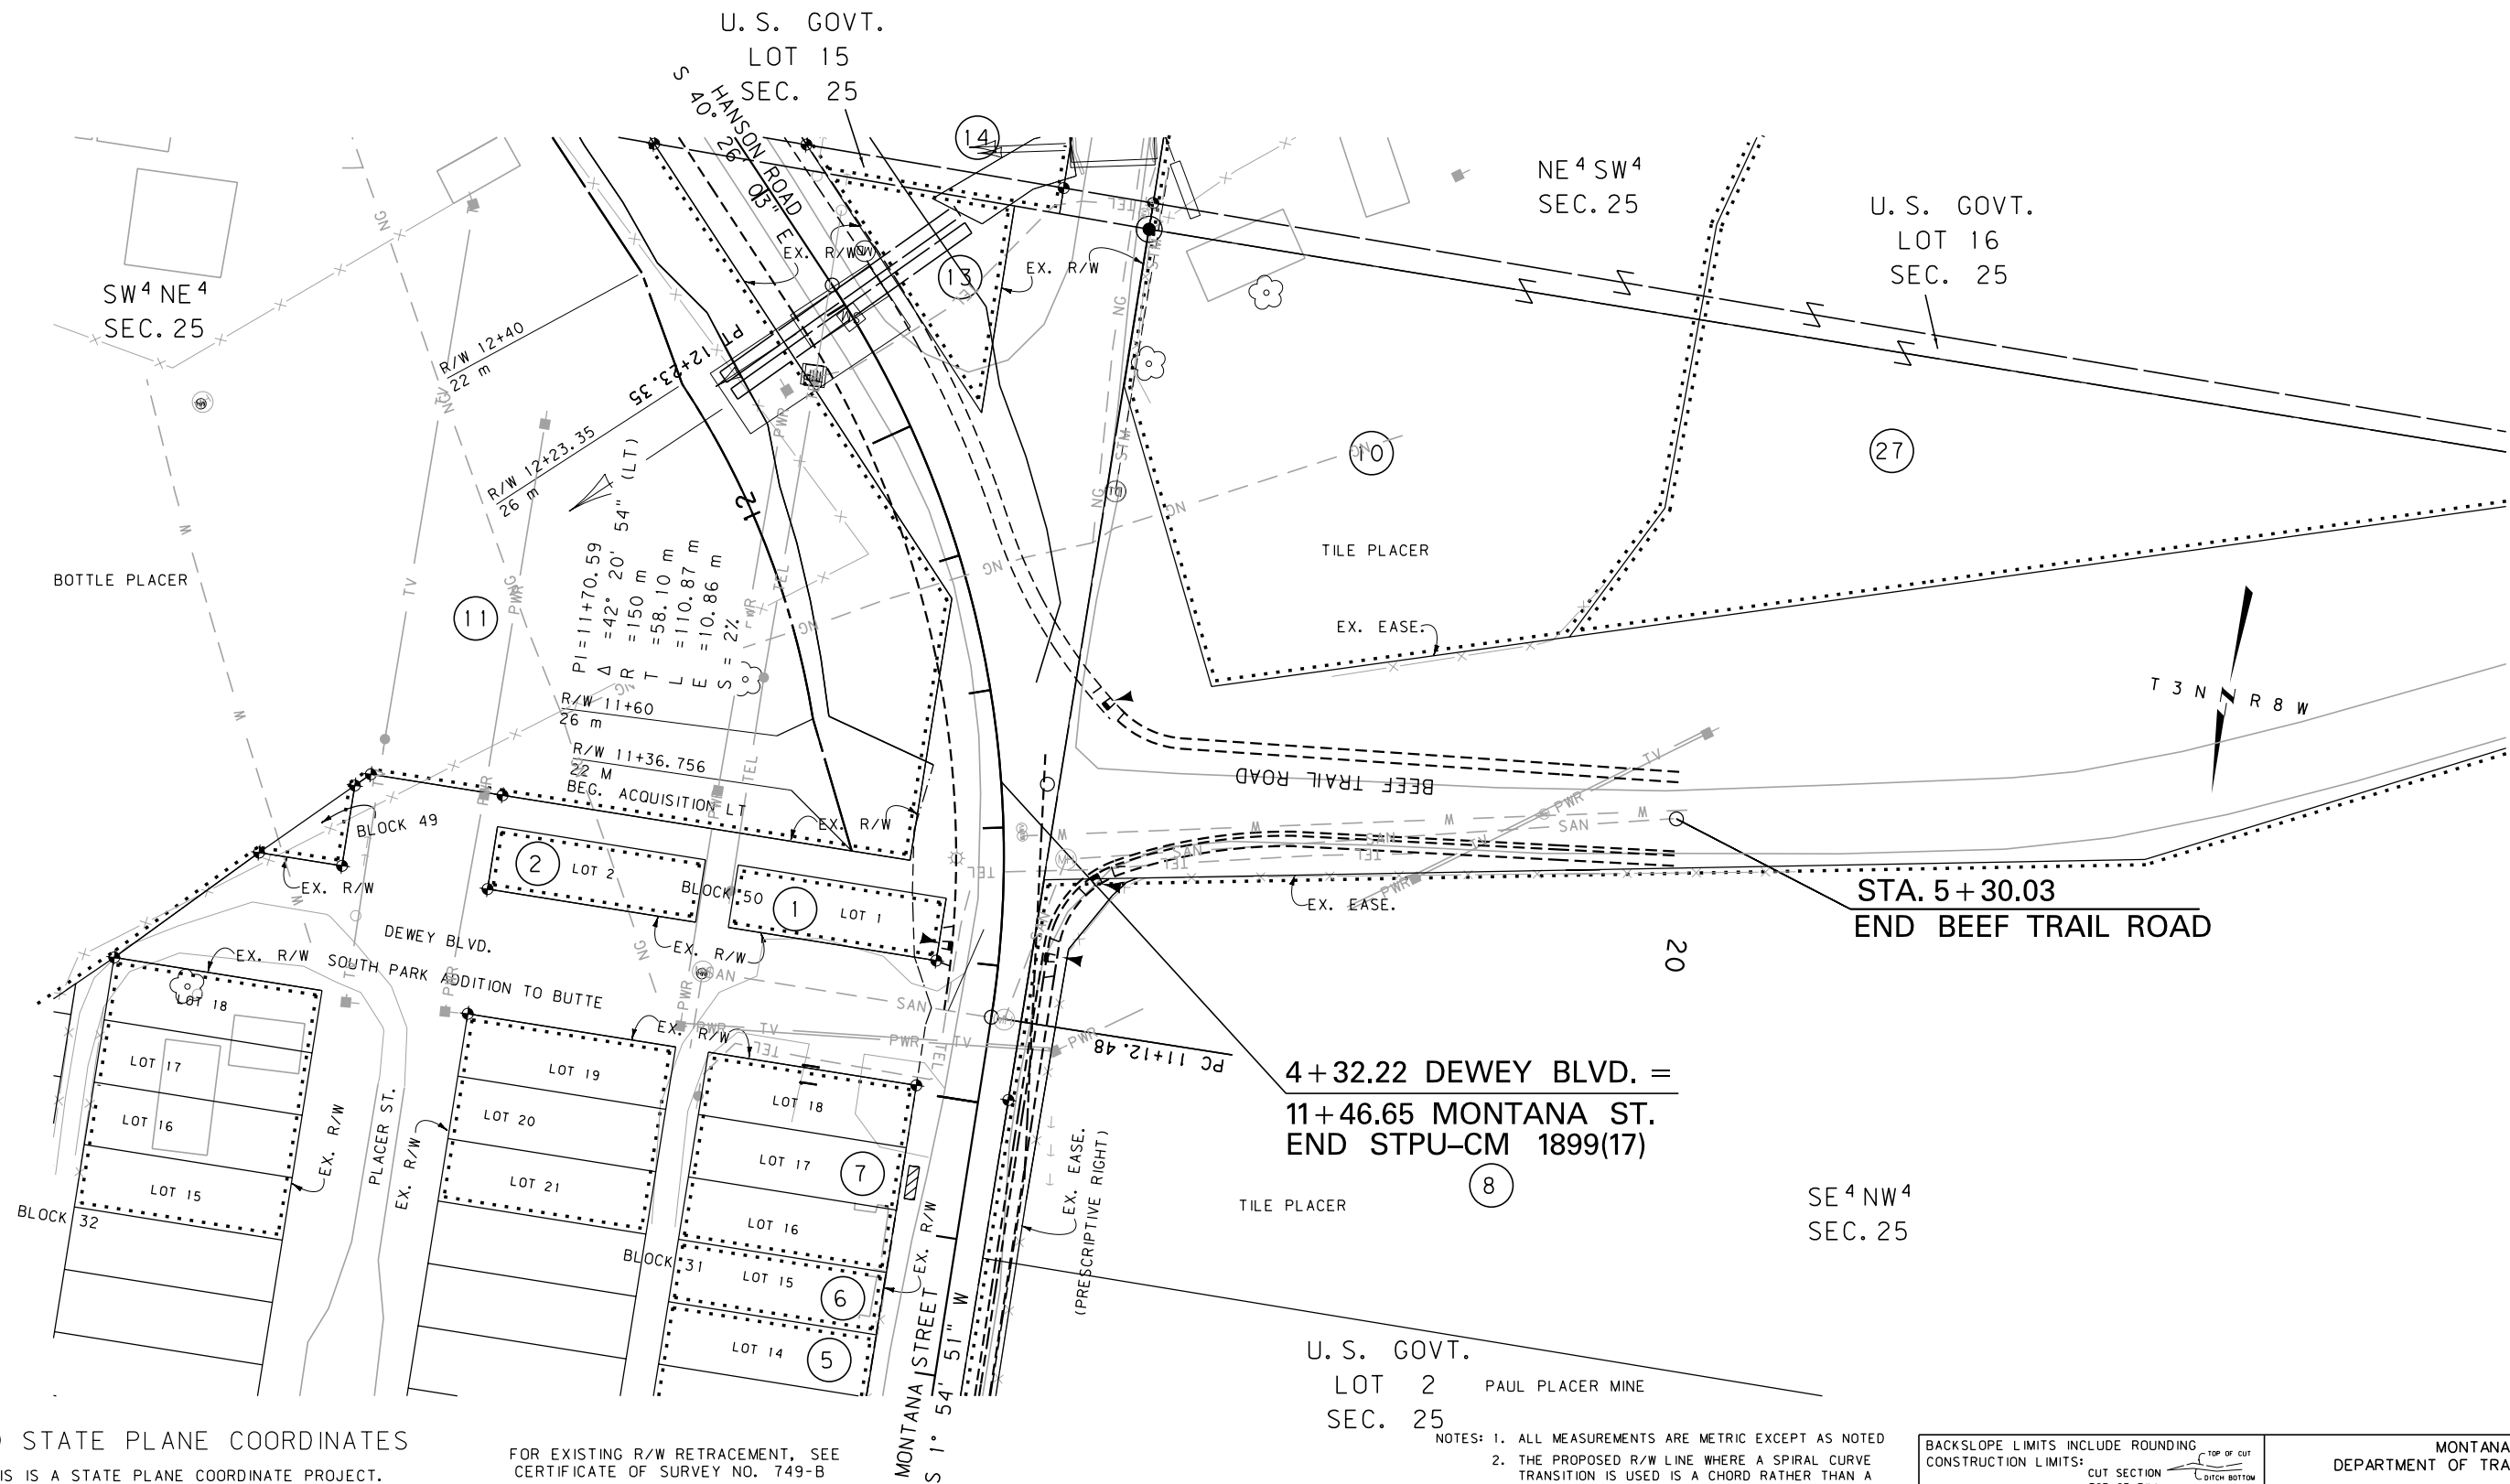

### GRID STATE PLANE COORDINATES

THIS IS A STATE PLANE COORDINATE PROJECT. ALL DIMENSIONS, DISTANCES AND AREAS ON THIS PROJECT ARE GRID, EXCEPT FOR THE EXISTING R/W WIDTH DIMENSION, WHICH IS RECORD. THE COMBINATION SCALE FACTOR IS 0.99929248

FOR EXISTING R/W RETRACEMENT, SEE CERTIFICATE OF SURVEY NO. 749-B

U. S. GOV'T.  
LOT 2  
SEC. 25  
PAUL PLACER MINE


- NOTES:
1. ALL MEASUREMENTS ARE METRIC EXCEPT AS NOTED
  2. THE PROPOSED R/W LINE WHERE A SPIRAL CURVE TRANSITION IS USED IS A CHORD RATHER THAN A CONCENTRIC CURVE.
  3. THE ENGLISH AREAS ARE FOR INFORMATIONAL PURPOSES ONLY.
  4. ALL STATIONS AND OFFSETS FOR R/W BREAKS ARE IN REFERENCE TO THE R/W BASELINE.

BACKSLOPE LIMITS INCLUDE ROUNDING	TOP OF CUT
CONSTRUCTION LIMITS:	CUT SECTION
	TOE OF FILL
FHWA/DOT APPROVAL	11/7/08
MAP REVISED	7/13/09 12/16/09 6/22/12
	7/26/12

MONTANA DEPARTMENT OF TRANSPORTATION
RIGHT OF WAY PLAN SILVER BOW COUNTY
SCALE 1:500
0 25M 50M

SEE SHEET NO. 2 FOR OWNERSHIP NAMES, ADDRESSES, AREAS, ETC.

STATE	RIGHT OF WAY ID.	SHEET NO.	TOTAL SHEETS
MONTANA	CM-STPU 1899(17)	5	6
PROJECT NUMBER 4919-017			
DEWEY BLVD EXTENSION - BUTTE			

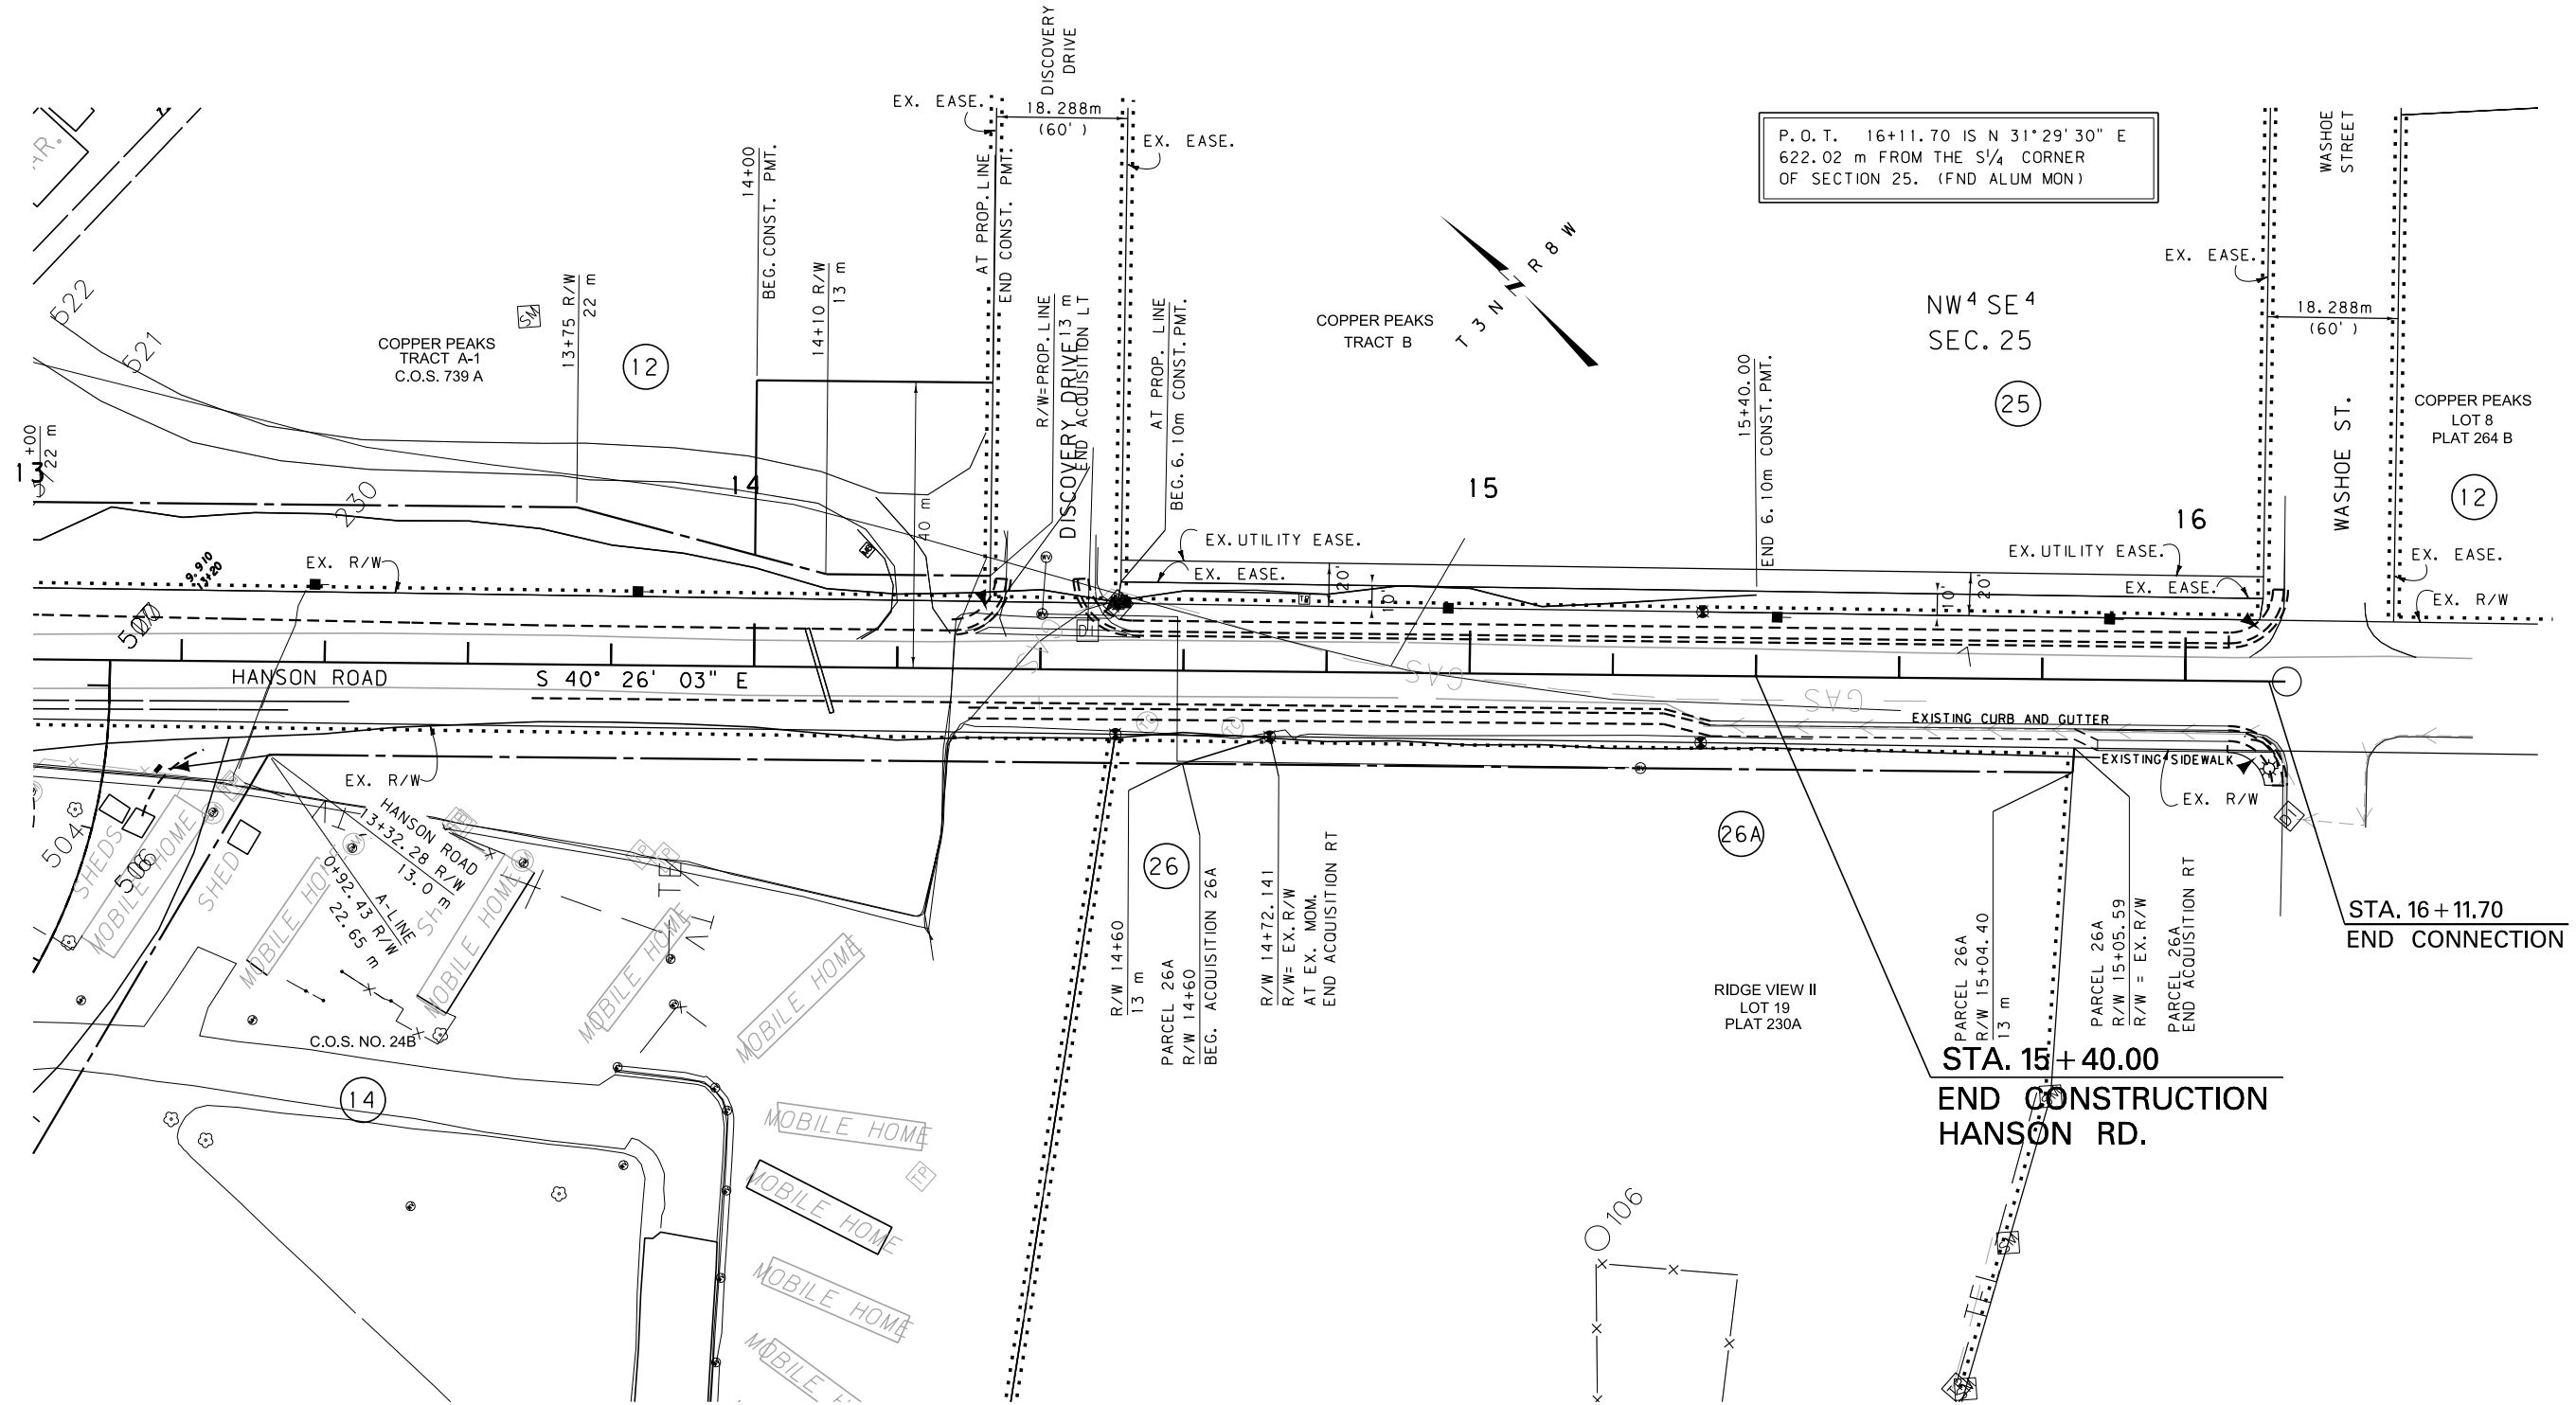

#### GRID STATE PLANE COORDINATES

THIS IS A STATE PLANE COORDINATE PROJECT.  
ALL DIMENSIONS, DISTANCES AND AREAS ON THIS  
PROJECT ARE GRID, EXCEPT FOR THE EXISTING  
R/W WIDTH DIMENSION, WHICH IS RECORD. THE  
COMBINATION SCALE FACTOR IS 0.99929248

FOR EXISTING R/W RETRACEMENT, SEE  
CERTIFICATE OF SURVEY NO. 749-B

- NOTES:
1. ALL MEASUREMENTS ARE METRIC EXCEPT AS NOTED
  2. THE PROPOSED R/W LINE WHERE A SPIRAL CURVE TRANSITION IS USED IS A CHORD RATHER THAN A CONCENTRIC CURVE.
  3. THE ENGLISH AREAS ARE FOR INFORMATIONAL PURPOSES ONLY.
  4. ALL STATIONS AND OFFSETS FOR R/W BREAKS ARE IN REFERENCE TO THE R/W BASELINE.

BACKSLOPE LIMITS INCLUDE ROUNDING	
CONSTRUCTION LIMITS:	
FHWA/DOT APPROVAL 11/7/08	
MAP REVISED 7/13/09 2/10/11 6/22/12	
7/26/12 4/29/14	


MONTANA  
DEPARTMENT OF TRANSPORTATION

RIGHT OF WAY PLAN  
SILVER BOW COUNTY  
SCALE 1:500



SEE SHEET NO. 2 FOR OWNERSHIP NAMES, ADDRESSES, AREAS, ETC.

STATE	RIGHT OF WAY ID.	SHEET NO.	TOTAL SHEETS
MONTANA	CM-STPU 1899(17)	6	6
PROJECT NUMBER 4919-017			
DEWEY BLVD EXTENSION - BUTTE			

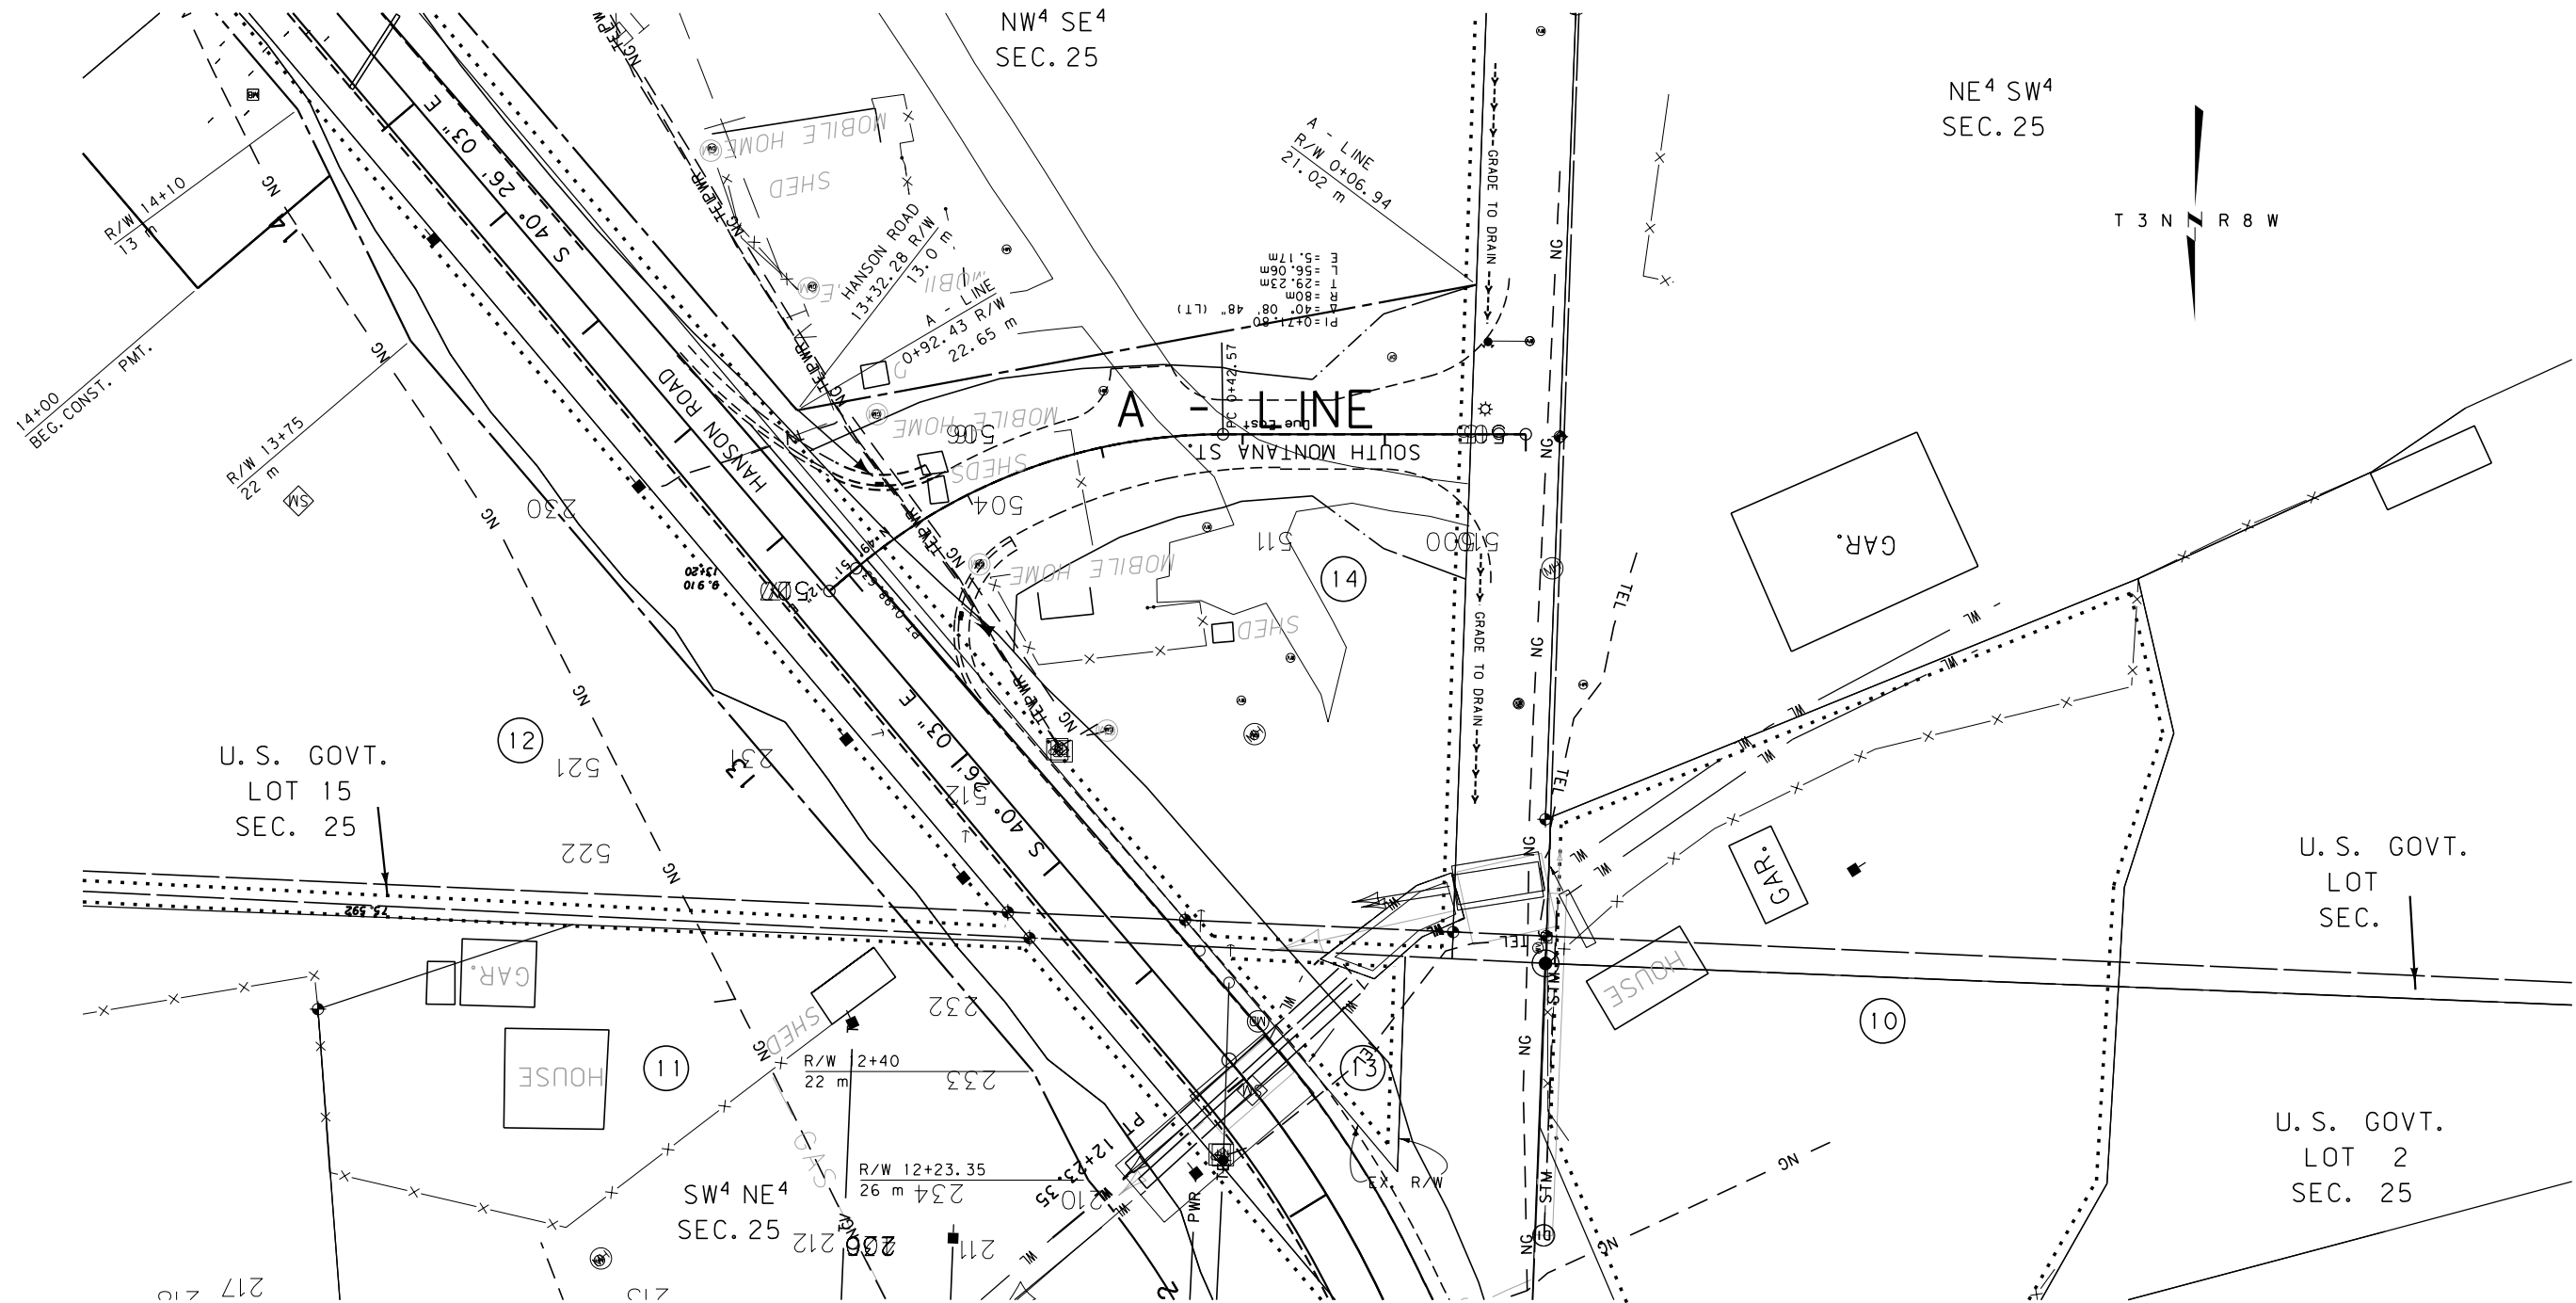

### GRID STATE PLANE COORDINATES

THIS IS A STATE PLANE COORDINATE PROJECT. ALL DIMENSIONS, DISTANCES AND AREAS ON THIS PROJECT ARE GRID, EXCEPT FOR THE EXISTING R/W WIDTH DIMENSION, WHICH IS RECORD. THE COMBINATION SCALE FACTOR IS 0.99929248

FOR EXISTING R/W RETRACEMENT, SEE CERTIFICATE OF SURVEY NO. 749-B

- NOTES:
1. ALL MEASUREMENTS ARE METRIC EXCEPT AS NOTED
  2. THE PROPOSED R/W LINE WHERE A SPIRAL CURVE TRANSITION IS USED IS A CHORD RATHER THAN A CONCENTRIC CURVE.
  3. THE ENGLISH AREAS ARE FOR INFORMATIONAL PURPOSES ONLY.
  4. ALL STATIONS AND OFFSETS FOR R/W BREAKS ARE IN REFERENCE TO THE R/W BASELINE.

BACKSLOPE LIMITS INCLUDE ROUNDING	CONSTRUCTION LIMITS:
	CUT SECTION TOE OF FILL TOP OF CUT DITCH BOTTOM
FHWA/DOT APPROVAL	11/7/08
MAP REVISED	

MONTANA DEPARTMENT OF TRANSPORTATION
RIGHT OF WAY PLAN SILVER BOW COUNTY
SCALE 1:500
0 25M 50M