


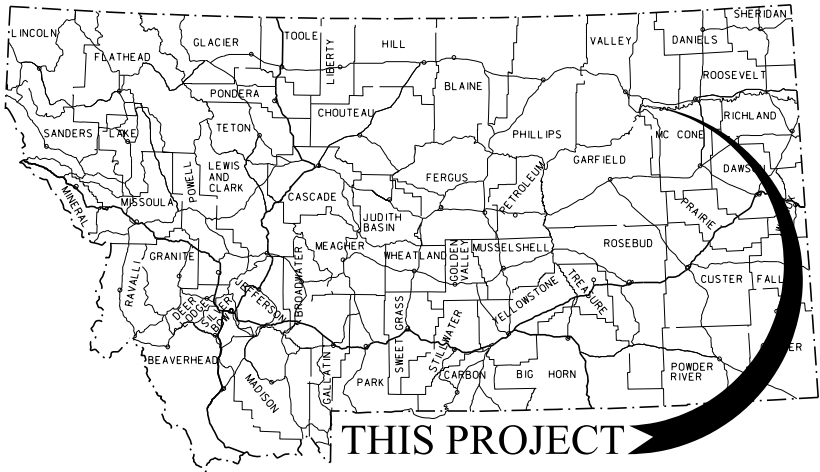

THIS PROJECT

MONTANA DEPARTMENT OF TRANSPORTATION

STATE	RIGHT OF WAY	SHEET	TOTAL
		NO.	SHEETS
MONTANA		1	25
R/W ID.		STPP 17-1(11)0	
PROJECT NO.		5157-011-001	

FORT PECK-NORTHEAST

RIGHT OF WAY PLAN FEDERAL AID PROJECT STPP 17-1(11)0 FORT PECK-NORTHEAST

VALLEY COUNTY

LENGTH 10.9 MILES


SEE SHEET NO. 2 - 4 FOR OWNERSHIP
NAMES, ADDRESSES, AREAS, ETC.

PLAN LEGEND

PROPOSED RIGHT OF WAY LINE	---
EXISTING RIGHT OF WAY LINE	---
RAILROAD RIGHT OF WAY LINE	---
RIGHT OF WAY BASELINE	---
STK'D CENTERLINE	---
SECTION LINE	---
OWNERSHIP BOUNDARY	---
FULL ACCESS CONTROL	AC AC
LIMITED ACCESS CONTROL	---
EXISTING FULL ACCESS CONTROL	EFAC EFAC
EXISTING LIMITED ACCESS CONTROL	ELAC ELAC
PRESENT TRAVELED WAY (P.T.W.)	---
FENCE LINE	---
EXISTING GUARDRAIL	---
PROPOSED GUARDRAIL	---
GATE IN FENCE	---
CATTLE GUARD: EXIST. - PROPOSED	---
SECTION CORNER	FOUND UNFOUND
1/4 SECTION CORNER	---
CLOSING CORNER	---
MEANDER CORNER	---
CENTER OF SECTION	---
1/16 SECTION CORNER FOUND	---
RIGHT OF WAY MONUMENT	FOUND CALCULATED
PROPERTY CORNER PIN	---
POWER POLE IN PLACE	---
TELEPHONE POLE IN PLACE	---
TELEGRAPH POLE IN PLACE	---
LIGHT POLE	---
PROPOSED CULVERT	---
EXISTING CULVERT	---
OUTLET DITCH	---
INLET DITCH	---
EXISTING DITCH	---
CHANNEL CHANGES	CH. CH.
DITCH BLOCK	---
RIPRAP	---
BRIDGES	---
RAILROADS	---
PARCEL NUMBERS	---
APPROACH: EXIST.-PROPOSED	---

ASSOCIATED PROJECTS
STPP 17-1(7)0 PE

RELATED PROJECTS
FAS 332 S 332(6) FR 17-1(1)3

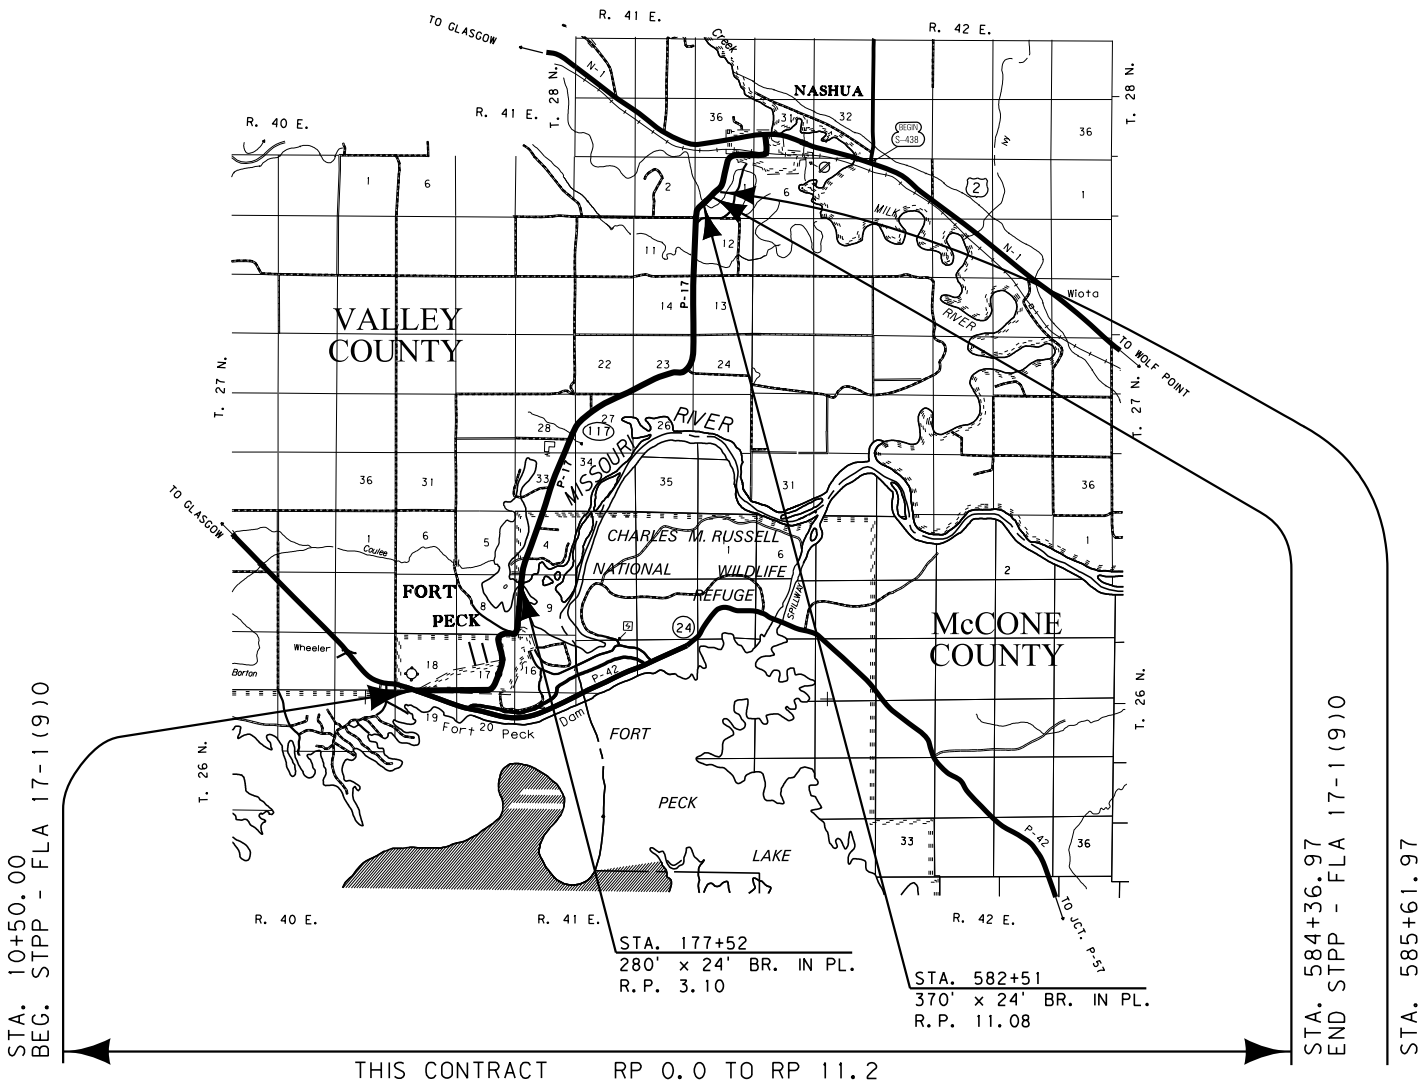

FOR EXISTING R/W RETRACEMENT, SEE
CERTIFICATES OF SURVEY 353, 354 & 355

GRID STATE PLANE COORDINATES

THIS IS A STATE PLANE COORDINATE PROJECT. ALL DIMENSIONS, DISTANCES AND AREAS ON THIS PROJECT ARE GRID, EXCEPT FOR THE EXISTING R/W WIDTH DIMENSION, WHICH IS RECORD. THE COMBINATION SCALE FACTOR (CSF) VARIES DEPENDING ON LOCATION. THE CSF FROM THE BEGINNING OF THE PROJECT TO THE NORTH LINE OF SECTION 33, TOWNSHIP 27 NORTH, RANGE 41 EAST IS 0.99945007. FROM SAID LOCATION TO THE END OF THE PROJECT CSF 0.99947864 APPLIES.

CONSTRUCTION LIMITS	MAP REVISED 4/17/14
CUT SECTION	---
TRANSITION	---
TOE OF FILL	---
BACKSLOPE LIMITS	FHWA/MDT APPROVAL
INCLUDE ROUNDING	8/22/13
3	C:\DGN\5157001\rot1001.dgn
2	5/14/2021
1	10:16:35 AM CPS - U0460

OWNERSHIP											
PARCEL	NAME	ADDRESS	TOTAL AREA	GROSS R/W AREA	EX. EASE. AREA	NET AREA	REMAINDER		CONST. PMT. AREA	EASEMENT AREA	SHEET NO.
							LEFT	RIGHT			
1	UNITED STATES ARMY CORPS OF ENGINEERS	OMAHA DISTRICT FORT PECK PROJECT, PO BOX 208, FORT PECK, MT 59223	160+ AC	19.60 AC	11.56 AC	8.04 AC			1.37 AC	2.55 AC	5, 6, 7, 8, 9, 10, 11
2	TOWN OF FORT PECK	PO BOX 304, FORT PECK, MT 59223		OWNER NOTIFICATION ONLY							5, 6
3	TOWN OF FORT PECK	PO BOX 304, FORT PECK, MT 59223	1.468 AC	1.31 AC		1.31 AC		0.16 AC			5,6,7
4	TOWN OF FORT PECK	PO BOX 304, FORT PECK, MT 59223		OWNER NOTIFICATION ONLY							6
5	TOWN OF FORT PECK	PO BOX 304, FORT PECK, MT 59223	51.9383 AC	1.85 AC		1.85 AC	50.09 AC				6, 7
6	WIND SOCK LAND AND CATTLE PARTNERSHIP LLP, A MONTANA LIMITED LIABILITY PARTNERSHIP	PO BOX 247, FORT PECK, MT 59223		OWNER NOTIFICATION ONLY							7
7	WIND SOCK LAND AND CATTLE PARTNERSHIP LLP, A MONTANA LIMITED LIABILITY PARTNERSHIP	PO BOX 247, FORT PECK, MT 59223		OWNER NOTIFICATION ONLY							7
8	TOWN OF FORT PECK	PO BOX 304, FORT PECK, MT 59223	5.4666 AC	0.13 AC		0.13 AC	5.34 AC				7
9	WIND SOCK LAND AND CATTLE PARTNERSHIP LLP, A MONTANA LIMITED LIABILITY PARTNERSHIP	PO BOX 247, FORT PECK, MT 59223		OWNER NOTIFICATION ONLY							7
10	TOWN OF FORT PECK	PO BOX 304, FORT PECK, MT 59223	47.1691 AC	0.30 AC		0.30 AC	46.87 AC			0.09 AC	7, 8
11	WIND SOCK LAND AND CATTLE PARTNERSHIP LLP, A MONTANA LIMITED LIABILITY PARTNERSHIP	PO BOX 247, FORT PECK, MT 59223		OWNER NOTIFICATION ONLY							7
12	WIND SOCK LAND AND CATTLE PARTNERSHIP LLP, A MONTANA LIMITED LIABILITY PARTNERSHIP	PO BOX 247, FORT PECK, MT 59223		OWNER NOTIFICATION ONLY							7
13	WIND SOCK LAND AND CATTLE PARTNERSHIP LLP, A MONTANA LIMITED LIABILITY PARTNERSHIP	PO BOX 247, FORT PECK, MT 59223		OWNER NOTIFICATION ONLY							7
6, 7, 9, 11	COMBINATION PARCEL			OWNER NOTIFICATION ONLY							7
12, 13											
14	TOWN OF FORT PECK	PO BOX 304, FORT PECK, MT 59223							0.03 AC		7
15	JEANNY R. HLVAKA, d/b/a J.R. ENTERPRISE	HC 71, BOX 1636, GLASGOW, MT 59230							0.03 AC		7
16	TOWN OF FORT PECK	PO BOX 304, FORT PECK, MT 59223							0.15 AC	0.01 AC	7, 8
17	FORT PECK FINE ARTS COUNCIL	PO BOX 973, GLASGOW, MT 59230	1.35 AC						0.06 AC	0.04 AC	8
18	TOWN OF FORT PECK	PO BOX 3042, FORT PECK, MT 59223	9.7681 AC							1.42 AC	8, 9
19	LONE MOOSE RESERVE COMPANY, A MONTANA CORPORATION	PO BOX 953, LIVINGSTON, MT 59047	2.3988 AC						0.07 AC	0.10 AC	8
20	TOWN OF FORT PECK	PO BOX 304, FORT PECK, MT 59223	30.2408 AC	6.48 AC		6.48 AC		23.76 AC			8, 9
21	TOWN OF FORT PECK	PO BOX 304, FORT PECK, MT 59223		OWNER NOTIFICATION ONLY							9
2,3,4,5,8, 10, 14, 16 18, 20, 21	COMBINATION PARCEL			10.07 AC		10.07 AC			0.18 AC	1.46 AC	5,6,7,8,9
22	DONALD F. AND BONNY L. GAY	PO BOX 205, FORT PECK, MT 59223		OWNER NOTIFICATION ONLY							9
23	DELETED										
24	DELETED										
25	DELETED										
26	DELETED										
27	LARRY G. DUBEAU	15 PARK GROVE DRIVE, NASHUA, MT 59248		OWNER NOTIFICATION ONLY							11
28	HAROLD M. AND ERMA F. BROWN	HC81 BOX 244, NASHUA, MT 59248	4.600 AC	0.39 AC		0.39 AC		4.21 AC		0.10 AC	11

CONSTRUCTION LIMITS
CUT SECTION
TOE OF FILL
BACKSLOPE LIMITS INCLUDE ROUNDING

TOP OF CUT

TRANSITION

TOE OF FILL

BACKSLOPE LIMITS INCLUDE ROUNDING

MAP REVISED 10/30/13 1/10/14 4/17/14
7/08/14 7/10/14

FWHA/MDT APPROVAL
8/22/13

3
2
1

MDT

MONTANA DEPARTMENT OF TRANSPORTATION

C:\DGN\5157001roown001.dgn
5/14/2021
10:16:44 AM CPS - U0460

- NOTES:
1. THE PROPOSED R/W LINE WHERE A SPIRAL CURVE TRANSITION IS USED IS A CHORD RATHER THAN A CONCENTRIC CURVE.
 2. ALL STATIONS AND OFFSETS FOR R/W BREAKS ARE IN REFERENCE TO THE R/W BASELINE.

GRID STATE PLANE COORDINATES

THIS IS A STATE PLANE COORDINATE PROJECT. ALL DIMENSIONS, DISTANCES AND AREAS ON THIS PROJECT ARE GRID, EXCEPT FOR THE EXISTING R/W WIDTH DIMENSION, WHICH IS RECORD. THE COMBINATION SCALE FACTOR (CSF) VARIES DEPENDING ON LOCATION. THE CSF FROM THE BEGINNING OF THE PROJECT TO THE NORTH LINE OF SECTION 33, TOWNSHIP 27 NORTH, RANGE 41 EAST IS 0.99945007. FROM SAID LOCATION TO THE END OF THE PROJECT CSF 0.99947864 APPLIES.

STATE	RIGHT OF WAY	SHEET	TOTAL
		NO.	SHEETS
MONTANA		2	25
R/W ID.		STPP 17-1(11)0	
PROJECT NO.		5157-011-001	

FORT PECK-NORTHEAST

RIGHT-OF-WAY COORDINATE ASCII FILES

R/W BREAK COORDS: 5157001ROBRK001.TXT
R/W BASELINE COORDS: 5157001ROBAS001.TXT
ALL FILES ARE LOCATED ON THE CADD SERVER
IN THE RO DIRECTORY, UNDER PROJECT: 5157001

MONTANA DEPARTMENT OF TRANSPORTATION

RIGHT OF WAY PLAN

VALLEY COUNTY

SCALE 1"=100'

0 50' 100' 200' 300'

OWNERSHIP											
PARCEL	NAME	ADDRESS	TOTAL AREA	GROSS R/W AREA	EX. EASE. AREA	NET AREA	REMAINDER		CONST. PMT. AREA	EASEMENT AREA	SHEET NO.
							LEFT	RIGHT			
29	LARRY G. DUBEAU	15 PARK GROVE DR., NASHUA, MT 59248		OWNER NOTIFICATION ONLY							11
27, 29	COMBINATION PARCEL			OWNER NOTIFICATION ONLY							11
30	HAROLD M. AND ERMA F. BROWN	HC 81 BOX 244, NASHUA, MT 59248	1.50 AC	0.06 AC		0.06 AC	1.44 AC				11
28, 30	COMBINATION PARCEL			0.45 AC		0.45 AC				0.10 AC	11
31	RWB PROPERTIES LLC	PO BOX 1209, GLASGOW, MT 59230		0.07 AC		0.07 AC					11
32	ALDEN M. FRENCH	PO BOX 1, FORT PECK, MT 59223		OWNER NOTIFICATION ONLY							11
	C/D THOMAS P. SOUTHLAND & CANDACE A. SOUTHLAND	PO BOX 99, SCOBEEY, MT 59263-0099									
33	RUSSELL L. JOHNSON LAND, LLC	510 10TH AVE. SE, SIDNEY, MT 59270	0.51 AC	0.02 AC		0.02 AC		0.49 AC			11
34	ANGELO CRISAFULLI REVOCABLE TRUST DATED DECEMBER 28, 1995	1520 N. KENDRICK AVE., GLENDIVE, MT 59330		OWNER NOTIFICATION ONLY							11
35	HAROLD L. AND DELMARENE L. MULLINS	PO BOX 372, NASHUA, MT 59248	0.86 AC	0.04 AC		0.04 AC		0.82 AC			11
36	LINDA LAR	1302 24TH ST W #107, BILLINGS MT 59102		OWNER NOTIFICATION ONLY							11
37	THE KLOKER FAMILY REVOCABLE LIVING TRUST	388 MT HIGHWAY 117, NASHUA, MT 59248	0.864 AC	0.06 AC		0.06 AC		0.80 AC			11, 12
38	TAMARA TOAVS	429 2ND AVE. S., WOLF POINT, MT 59201		FOR NEGOTIATIONS ONLY							11, 12
39.1	UNITED STATES OF AMERICA ATTN: ARMY CORP OF ENGINEERS	OMAHA DISTRICT FORT PECK PROJECT, BOX 208, FORT PECK, MT 59223								0.11 AC	11, 12
39	UNITED STATES OF AMERICA ATTN: FWS DIVISION OF REALTY	134 UNION BLVD., ROM 350, LAKEWOOD, CO 80228		2.84 AC	0.02 AC	2.82 AC				0.09 AC	12, 13
40	UNITED STATES OF AMERICA ATTN: FWS DIVISION OF REALTY	134 UNION BLVD., RM 350, LAKEWOOD, CO 80228		FOR NEGOTIATIONS ONLY							12, 13
41	LARRY B. AND CLAUDINE K. HOYER	PO BOX 271, FORT PECK, MT 59223	18.38 AC	#0.08 AC		#0.08 AC					13
42	ROY L. AND SUSAN M. SORENSEN	5420 POLISH LINE RD., CHEBOYGAN MI 49721	0.633 AC	0.24 AC	0.02 AC	0.22 AC		0.39 AC			13
43	KENNETH R. & ROBIN S. JOHNSON	467 MT HIGHWAY 117, NASHUA, MT 59248		FOR NEGOTIATIONS ONLY							13
44	JODIBETH STUGELMEYER	PO BOX 563 LAUREL, MT 59044		2.68 AC	1.96 AC	0.72 AC					13, 14
45	ARTHUR M. AND SANDID. NELSON	481MT HIGHWAY 117, NASHUA MT 59248		FOR NEGOTIATIONS ONLY							13
46	JABE, LLC	204 2ND ST N., GLASGOW, MT 59230		FOR NEGOTIATIONS ONLY							13
48	A. JOYCE HILL	PO BOX 215, NASHUA, MT 59248	160+ AC	9.17 AC	7.39 AC	1.78 AC			0.09 AC		13, 14
49	WESLEY H. AND ARLINDA S. MUNGER	8801 S GREENWICH ST., LITTLETON, CO 80130		FOR NEGOTIATIONS ONLY							13
50	UNITED STATES OF AMERICA ATTN: FWS DIVISION OF REALTY	134 UNION BLVD., RM 350, LAKEWOOD, CO 80228	160+ AC						0.58 AC		14, 15
51	VIRGIL L. TOAVS AND MARLENE TOAVS, ETAL	PO BOX 2, FORT PECK, MT 59223		1.24 AC		1.24 AC				0.06 AC	15
51.1	TERRANCE LEE TOAVS	429 2ND AVE. SOUTH, WOLF POINT, MT 59201		2.37 AC	0.03 AC	2.34 AC			0.08 AC		14, 15, 16
52	GERALD AND BRENDA WEISBECK	PO BOX 302, FORT PECK, MT 59223	2.00 AC	0.08 AC		0.08 AC	1.92 AC				15
53	RONALD L. AND JOAN N. KENNEDY	PO BOX 282, FORT PECK, MT 59223	2.38 AC	0.08 AC		0.08 AC	2.30 AC				15
54	CLAYTON AND LISA PHIPPS	PO BOX 72, FORT PECK, MT 59223	1.85 AC	0.07 AC		0.07 AC	1.78 AC				15
	C/D CHRIS MORROW AND KATIE BUSCH	PO BOX 72, FORT PECK, MT 59223									
55	PHYLLIS I. CASH	5 MDU RD., NASHUA, MT 59248	2.00 AC	0.14 AC		0.14 AC	1.86 AC				15
56	DAVID B. FULLER	PO BOX 293, FORT PECK, MT 59223	3.00 AC	1.07 AC		1.07 AC	1.93 AC		0.13 AC		15, 16
57	TERRANCE LEE TOAVS	429 2ND AVE. SOUTH, WOLF POINT, MT 59201	160+ AC							* 0.20 AC	15, 16
51.1, 57	COMBINATION PARCEL			2.37 AC	0.03 AC	2.34 AC			0.08 AC	* 0.20 AC	14, 15, 16
58	ARCHAMBEAULT FAMILY TRUST, DATED DECEMBER 30, 2010	39 KAMPFER DR., GLASGOW, MT 59230	156 AC	3.10 AC	2.08 AC	1.02 AC				* 0.11 AC	16, 17

STATE	RIGHT OF WAY	SHEET	TOTAL
MONTANA		NO.	SHEETS
		3	25
R/W ID.		STPP 17-1(11)0	
PROJECT NO.		5157-011-001	

FORT PECK-NORTHEAST

RIGHT-OF-WAY COORDINATE ASCII FILES

R/W BREAK COORDS: 5157001ROBRK001.TXT
R/W BASELINE COORDS: 5157001ROBAS001.TXT
ALL FILES ARE LOCATED ON THE CADD SERVER
IN THE RO DIRECTORY, UNDER PROJECT: 5157001

TO BE ACQUIRED IN EASEMENT.
* EASEMENT TO BE ACQUIRED
IN THE NAME OF VALLEY COUNTY

CONSTRUCTION LIMITS

CUT SECTION

TRANSITION

TOE OF FILL

BACKSLOPE LIMITS
INCLUDE ROUNDING

MAP REVISED 10/30/13 1/10/14 4/17/14
7/08/14 7/10/14 8/18/14 10/23/14
12/19/14 2/03/15

FHWA/MDT APPROVAL
8/22/13

3

2

1

MDTA

MONTANA DEPARTMENT
OF TRANSPORTATION

C:\DGN\5157001roown001.dgn

5/14/2021

10:16:47 AM CPS - U0460

GRID STATE PLANE COORDINATES

THIS IS A STATE PLANE COORDINATE PROJECT. ALL DIMENSIONS, DISTANCES AND AREAS ON THIS PROJECT ARE GRID, EXCEPT FOR THE EXISTING R/W WIDTH DIMENSION, WHICH IS RECORD. THE COMBINATION SCALE FACTOR (CSF) VARIES DEPENDING ON LOCATION. THE CSF FROM THE BEGINNING OF THE PROJECT TO THE NORTH LINE OF SECTION 33, TOWNSHIP 27 NORTH, RANGE 41 EAST IS 0.99945007. FROM SAID LOCATION TO THE END OF THE PROJECT CSF 0.99947864 APPLIES.

- NOTES:
1. THE PROPOSED R/W LINE WHERE A SPIRAL CURVE TRANSITION IS USED IS A CHORD RATHER THAN A CONCENTRIC CURVE.
 2. ALL STATIONS AND OFFSETS FOR R/W BREAKS ARE IN REFERENCE TO THE R/W BASELINE.

MONTANA DEPARTMENT OF TRANSPORTATION

RIGHT OF WAY PLAN

VALLEY COUNTY

SCALE 1"=100'

0

50'

100'

200'

300'

OWNERSHIP											
PARCEL	NAME	ADDRESS	TOTAL AREA	GROSS R/W AREA	EX. EASE. AREA	NET AREA	REMAINDER		CONST. PMT. AREA	EASEMENT AREA	SHEET NO.
							LEFT	RIGHT			
59	CRAIG EGELAND AND RICK HOISTAD	8803 163rd AVE. SW, RHAME, ND 58651	160+ AC	27.49 AC	10.24 AC	17.25 AC				3.27 AC	16-19, 25
		PO BOX 221, FORMAN, ND 58032									
59W	CRAIG EGELAND AND RICK HOISTAD	8803 163rd AVE. SW, RHAME, ND 58651	160+ AC	4.52 AC		4.52 AC					17-18
		PO BOX 221, FORMAN, ND 58032									
60	CRAIG EGELAND AND RICK HOISTAD	8803 163rd AVE. SW, RHAME, ND 58651	160+ AC	0.16 AC		0.16 AC					17
		PO BOX 221, FORMAN, ND 58032									
59, 59W, 60	COMBINATION PARCEL			32.17 AC	10.24 AC	21.93 AC				3.27 AC	16-19, 25
61	WALTER S. BUSCH	PO BOX 550, NASHUA, MT 59248	18.016 AC	1.85 AC		1.85 AC		16.17 AC		0.10 AC	17
62	GORDAN W. REIMCHE	PO BOX 276, NASHUA, MT 59248	160+ AC	19.93 AC	5.91 AC	14.02 AC					19, 20, 21
63	MATTHEW PHILLIP BOERSCHINGER, A/K/A MATTHEW PHILIP BOERSCHINGER	6105 VICTORIA LANE, BILLINGS, MT 59102	160+ AC	5.01 AC	3.06 AC	1.95 AC					20, 21
64	THE JOHN A. LAMMERS AND ELLEN R. LAMMERS REVOCABLE LIVING TRUST AGREEMENT DATED MARCH 3, 2014	2813 COLTER, BOZEMAN, MT 59715	160+ AC	#2.45 AC		#2.45 AC					21, 22
65	ARCHAMBEAULT FAMILY TRUST, DATED DECEMBER 30, 2010	39 KAMPFER DR, GLASGOW, MT 59230	160+ AC	3.58 AC	1.52 AC	2.06 AC					21, 22
58, 65	COMBINATION PARCEL			6.68 AC	3.60 AC	3.08 AC				0.11 AC	16, 17, 21, 22
66	TED W. REIMCHE	3505 BECRAFT LANE, BILLINGS MT 59101	160+ AC	3.07 AC	1.59 AC	1.48 AC					22
67	JAMES D. ORR	1140 3RD AVE. SOUTH, GLASGOW, MT 59230		2.22 AC	1.51 AC	0.71 AC		34.78 AC			22, 23
68	MATTHEW PHILLIP BOERSCHINGER, A/K/A MATTHEW PHILIP BOERSCHINGER	6105 VICTORIA LANE, BILLINGS MT 59102	119.27 AC	3.32 AC	1.58 AC	1.74 AC					22, 23
63, 68	COMBINATION PARCEL			8.33 AC	4.64 AC	3.69 AC					20, 21, 22, 23
69	CARL M. AND KARLA D. BOLLINGER	72 SQUAW CREEK CT., LANDER, WY 82520	0.50	0.02 AC		0.02 AC		0.48 AC			22
70	JOHN H. AND LINDA K. BELLON	121 TURNER RD, NASHUA, MT 59248	160+ AC	# 2.05 AC		# 2.05 AC					23, 24
71	US BUREAU OF RECLAMATION OPERATED BY GLASGOW IRRIGATION DISTRICT NO. 1	PO BOX 30137, BILLINGS MT 59107 15 IRRIGATION STREET, GLASGOW, MT 59230		FOR NEGOTIATIONS ONLY							23
72	GEORGE NICOL, J. MAXINE NICOL AND NICOL, LLC	160 ANTELOPE RIDGE RD., BELGRADE, MT 59714		0.55 AC		.55 AC					24
73	GEORGE NICOL, J. MAXINE NICOL AND NICOL, LLC	160 ANTELOPE RIDGE RD., BELGRADE, MT 59714	160+ AC	0.86 AC	0.02 AC	0.84 AC					24
72, 73	COMINATION PARCEL			1.41 AC	0.02 AC	1.39 AC					24
74	DNRC TRUST LANDS	1625 11TH AVE., HELENA MT 59620		0.22 AC		0.22 AC					24
75	WILLIAM W. LAUCKNER AND PEGGY S. LAUCKNER	1402 MILK RIVER RD, NASHUA, MT 59248		OWNER NOTIFICATION ONLY							24
76	WILLIAM W. LAUCKNER AND PEGGY S. LAUCKNER	1402 MILK RIVER RD, NASHUA, MT 59248		OWNER NOTIFICATION ONLY							24
75, 76	COMBINATION PARCEL			OWNER NOTIFICATION ONLY							24
77	UNITED STATES OF AMERICA ATTN: FWS REALTY DIVISION	134 UNION BLDV., RM 350, LAKEWOOD, CO 80228	0.52 AC	0.53 AC		0.53 AC					14
39, 40, 50, 77	COMBINATION PARCEL			3.37 AC	0.02 AC	3.35 AC			0.58 AC	0.20 AC	11-15

CONSTRUCTION LIMITS

CUT SECTION

TOE OF FILL

BACKSLOPE LIMITS
INCLUDE ROUNDING

TOP OF CUT

MAP REVISED

10/30/13 1/10/14 4/17/14
7/08/14 9/09/14 10/23/14 12/19/14
2/03/15 5/26/15 10/28/15

FHWA/MDT APPROVAL

8/22/13

3

2

1

MDT

MONTANA DEPARTMENT
OF TRANSPORTATION

C:\DGN\5157001\roown001.dgn

5/14/2021

10:16:50 AM CPS - U0460

GRID STATE PLANE COORDINATES

THIS IS A STATE PLANE COORDINATE PROJECT. ALL DIMENSIONS, DISTANCES AND AREAS ON THIS PROJECT ARE GRID, EXCEPT FOR THE EXISTING R/W WIDTH DIMENSION, WHICH IS RECORD. THE COMBINATION SCALE FACTOR (CSF) VARIES DEPENDING ON LOCATION. THE CSF FROM THE BEGINNING OF THE PROJECT TO THE NORTH LINE OF SECTION 33, TOWNSHIP 27 NORTH, RANGE 41 EAST IS 0.99945007. FROM SAID LOCATION TO THE END OF THE PROJECT CSF 0.99947864 APPLIES.

NOTES:

1. THE PROPOSED R/W LINE WHERE A SPIRAL CURVE TRANSITION IS USED IS A CHORD RATHER THAN A CONCENTRIC CURVE.
2. ALL STATIONS AND OFFSETS FOR R/W BREAKS ARE IN REFERENCE TO THE R/W BASELINE.

STATE	RIGHT OF WAY	SHEET	TOTAL	
MONTANA		NO.	SHEETS	
R/W ID.		4	25	
PROJECT NO.		STPP 17-1(11)0 5157-011-001		

FORT PECK-NORTHEAST

RIGHT-OF-WAY COORDINATE ASCII FILES

R/W BREAK COORDS: 5157001ROBRK001.TXT
R/W BASELINE COORDS: 5157001ROBAS001.TXT
ALL FILES ARE LOCATED ON THE CADD SERVER
IN THE RO DIRECTORY, UNDER PROJECT: 5157001

TO BE ACQUIRED IN EASEMENT

MONTANA DEPARTMENT OF TRANSPORTATION

RIGHT OF WAY PLAN

VALLEY COUNTY

SCALE 1"=100'

0

50'

100'


200'

300'

SEE SHEET NO. 2-4 FOR OWNERSHIP NAMES, ADDRESSES, AREAS, ETC.

STATE	RIGHT OF WAY	SHEET	TOTAL
		NO.	SHEETS
MONTANA		5	25
R/W ID.		STPP 17-1(11)0	
PROJECT NO.		5157-011-001	

FORT PECK-NORTHEAST

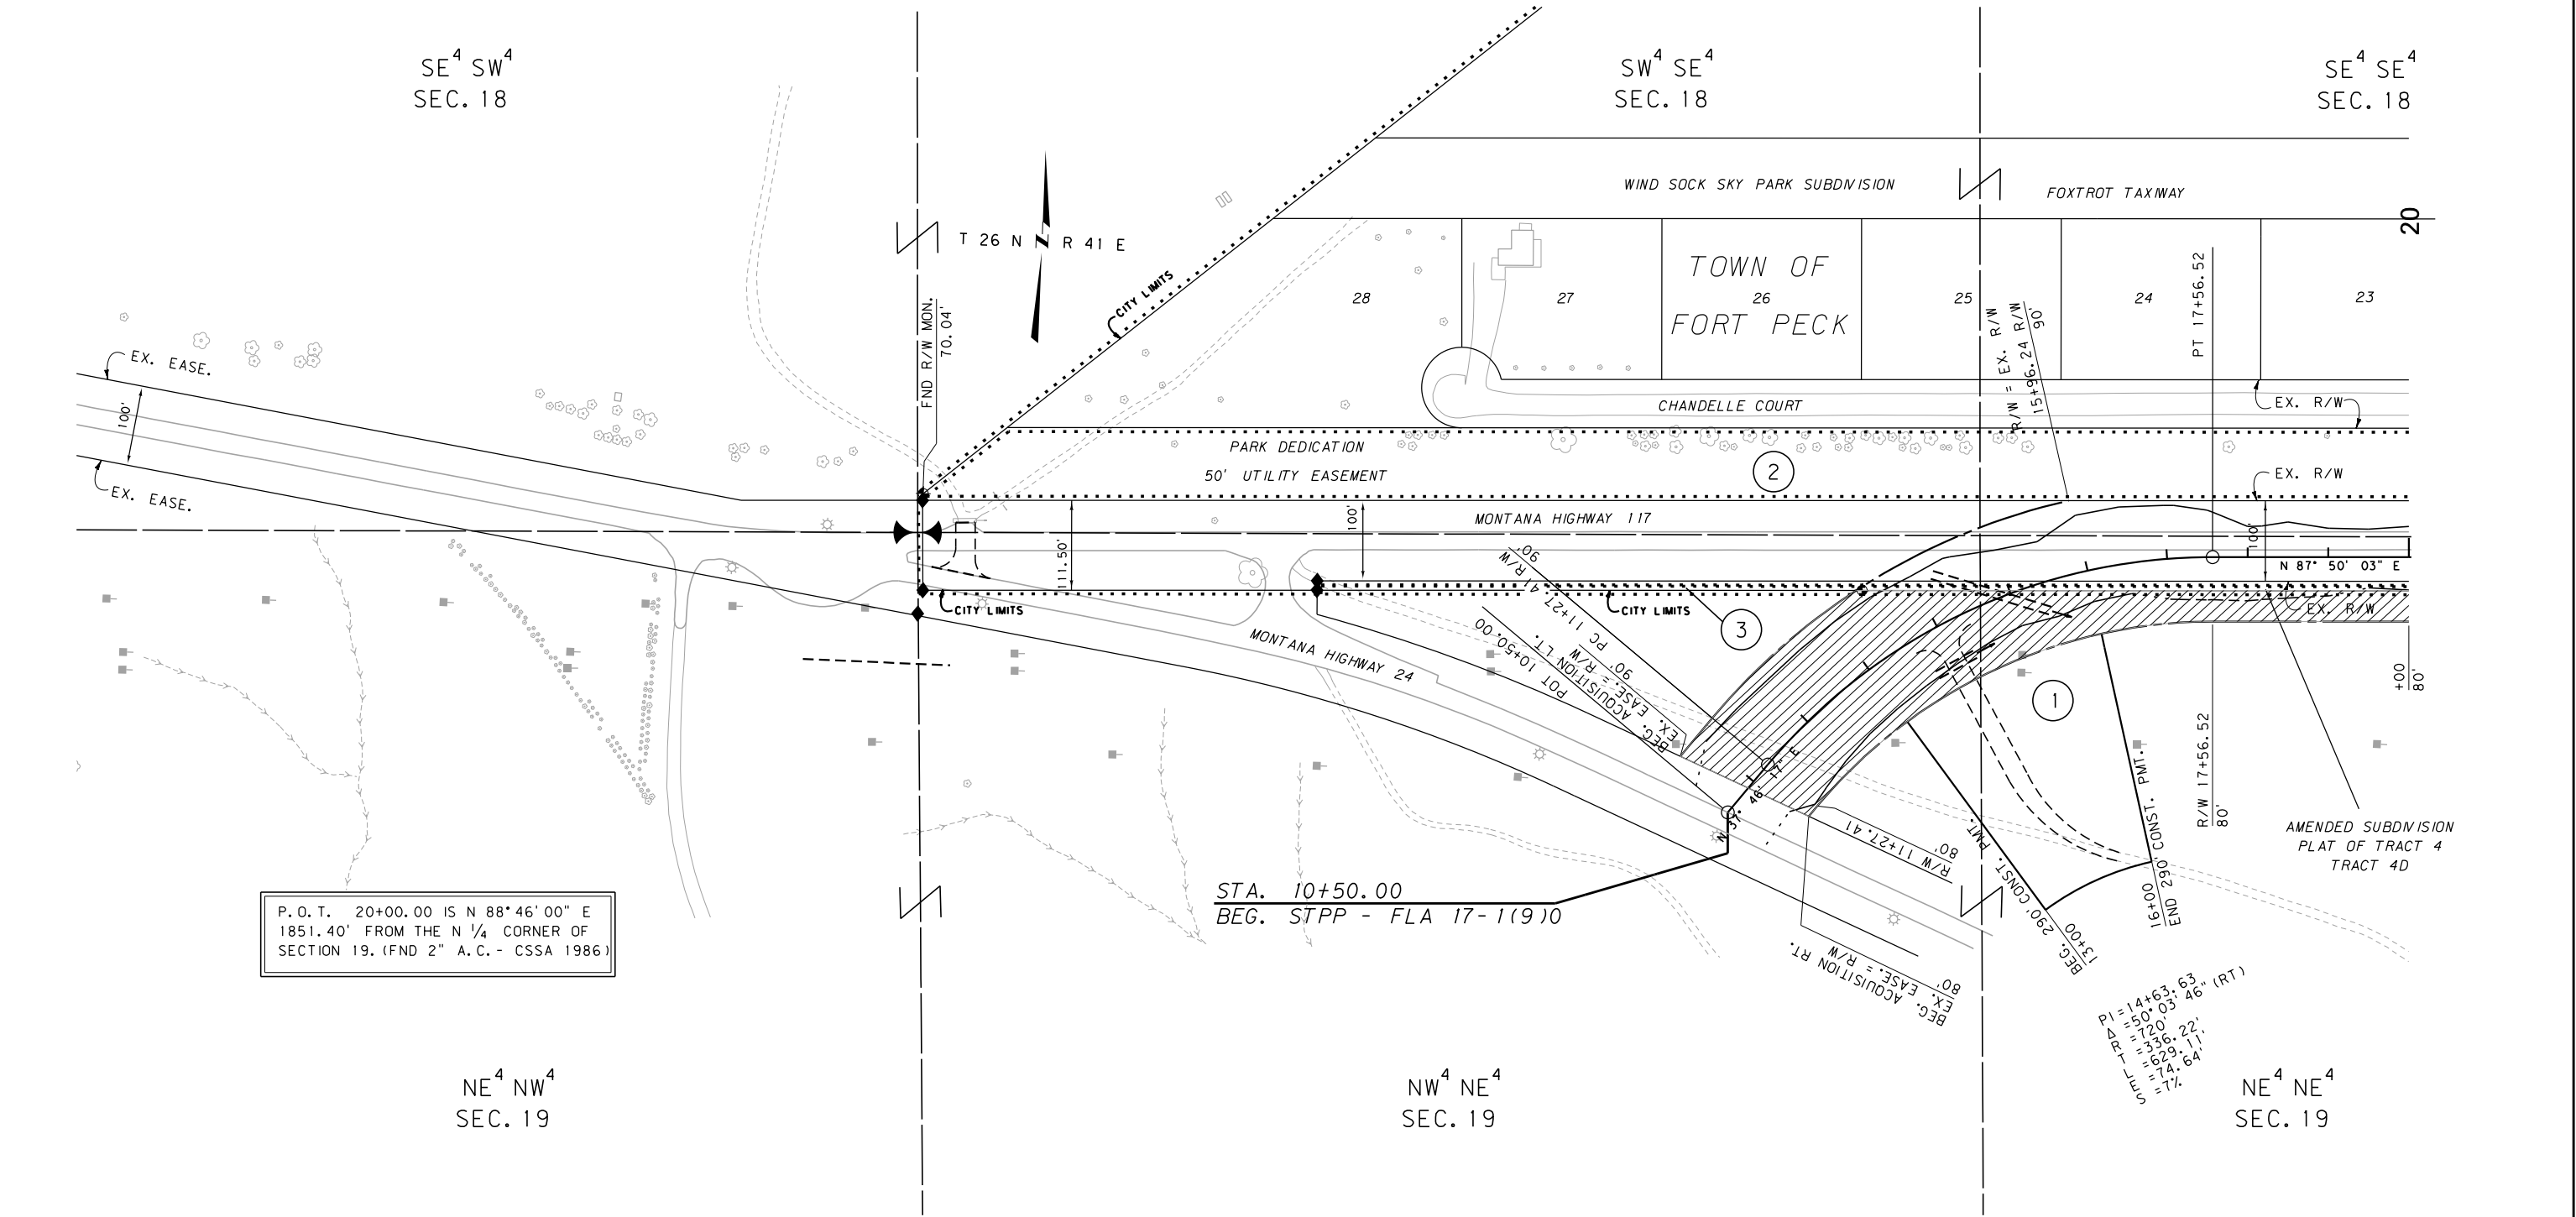

CONSTRUCTION LIMITS

CUT SECTION

TRANSITION

TOE OF FILL

BACKSLOPE LIMITS

INCLUDE ROUNDING

MAP REVISED 4/17/14

FHWA/MDT APPROVAL

8/22/13

3

2

1

MDT

MONTANA DEPARTMENT

OF TRANSPORTATION

C:\DGN\5157001\rop\001.dgn

5/14/2021

10:17:02 AM

CPS - U0460

C.O.E. DRAINAGE EASEMENT

C.O.E. ROADWAY EASEMENT

NOTES:

1. THE PROPOSED R/W LINE WHERE A SPIRAL CURVE TRANSITION IS USED IS A CHORD RATHER THAN A CONCENTRIC CURVE.

2. ALL STATIONS AND OFFSETS FOR R/W BREAKS ARE IN REFERENCE TO THE R/W BASELINE.

GRID STATE PLANE COORDINATES

THIS IS A STATE PLANE COORDINATE PROJECT. ALL DIMENSIONS, DISTANCES AND AREAS ON THIS PROJECT ARE GRID, EXCEPT FOR THE EXISTING R/W WIDTH DIMENSION, WHICH IS RECORD.

THE COMBINATION SCALE FACTOR IS 0.99945007.

FOR EXISTING R/W RETRACEMENT, SEE CERTIFICATES OF SURVEY 353, 354 AND 355

MONTANA DEPARTMENT OF TRANSPORTATION

RIGHT OF WAY PLAN


VALLEY COUNTY

SCALE 1"=100'

0 50' 100' 200' 300'

FORT PECK-NORTHEAST

SEE SHEET NO. 2-4 FOR OWNERSHIP NAMES, ADDRESSES, AREAS, ETC.

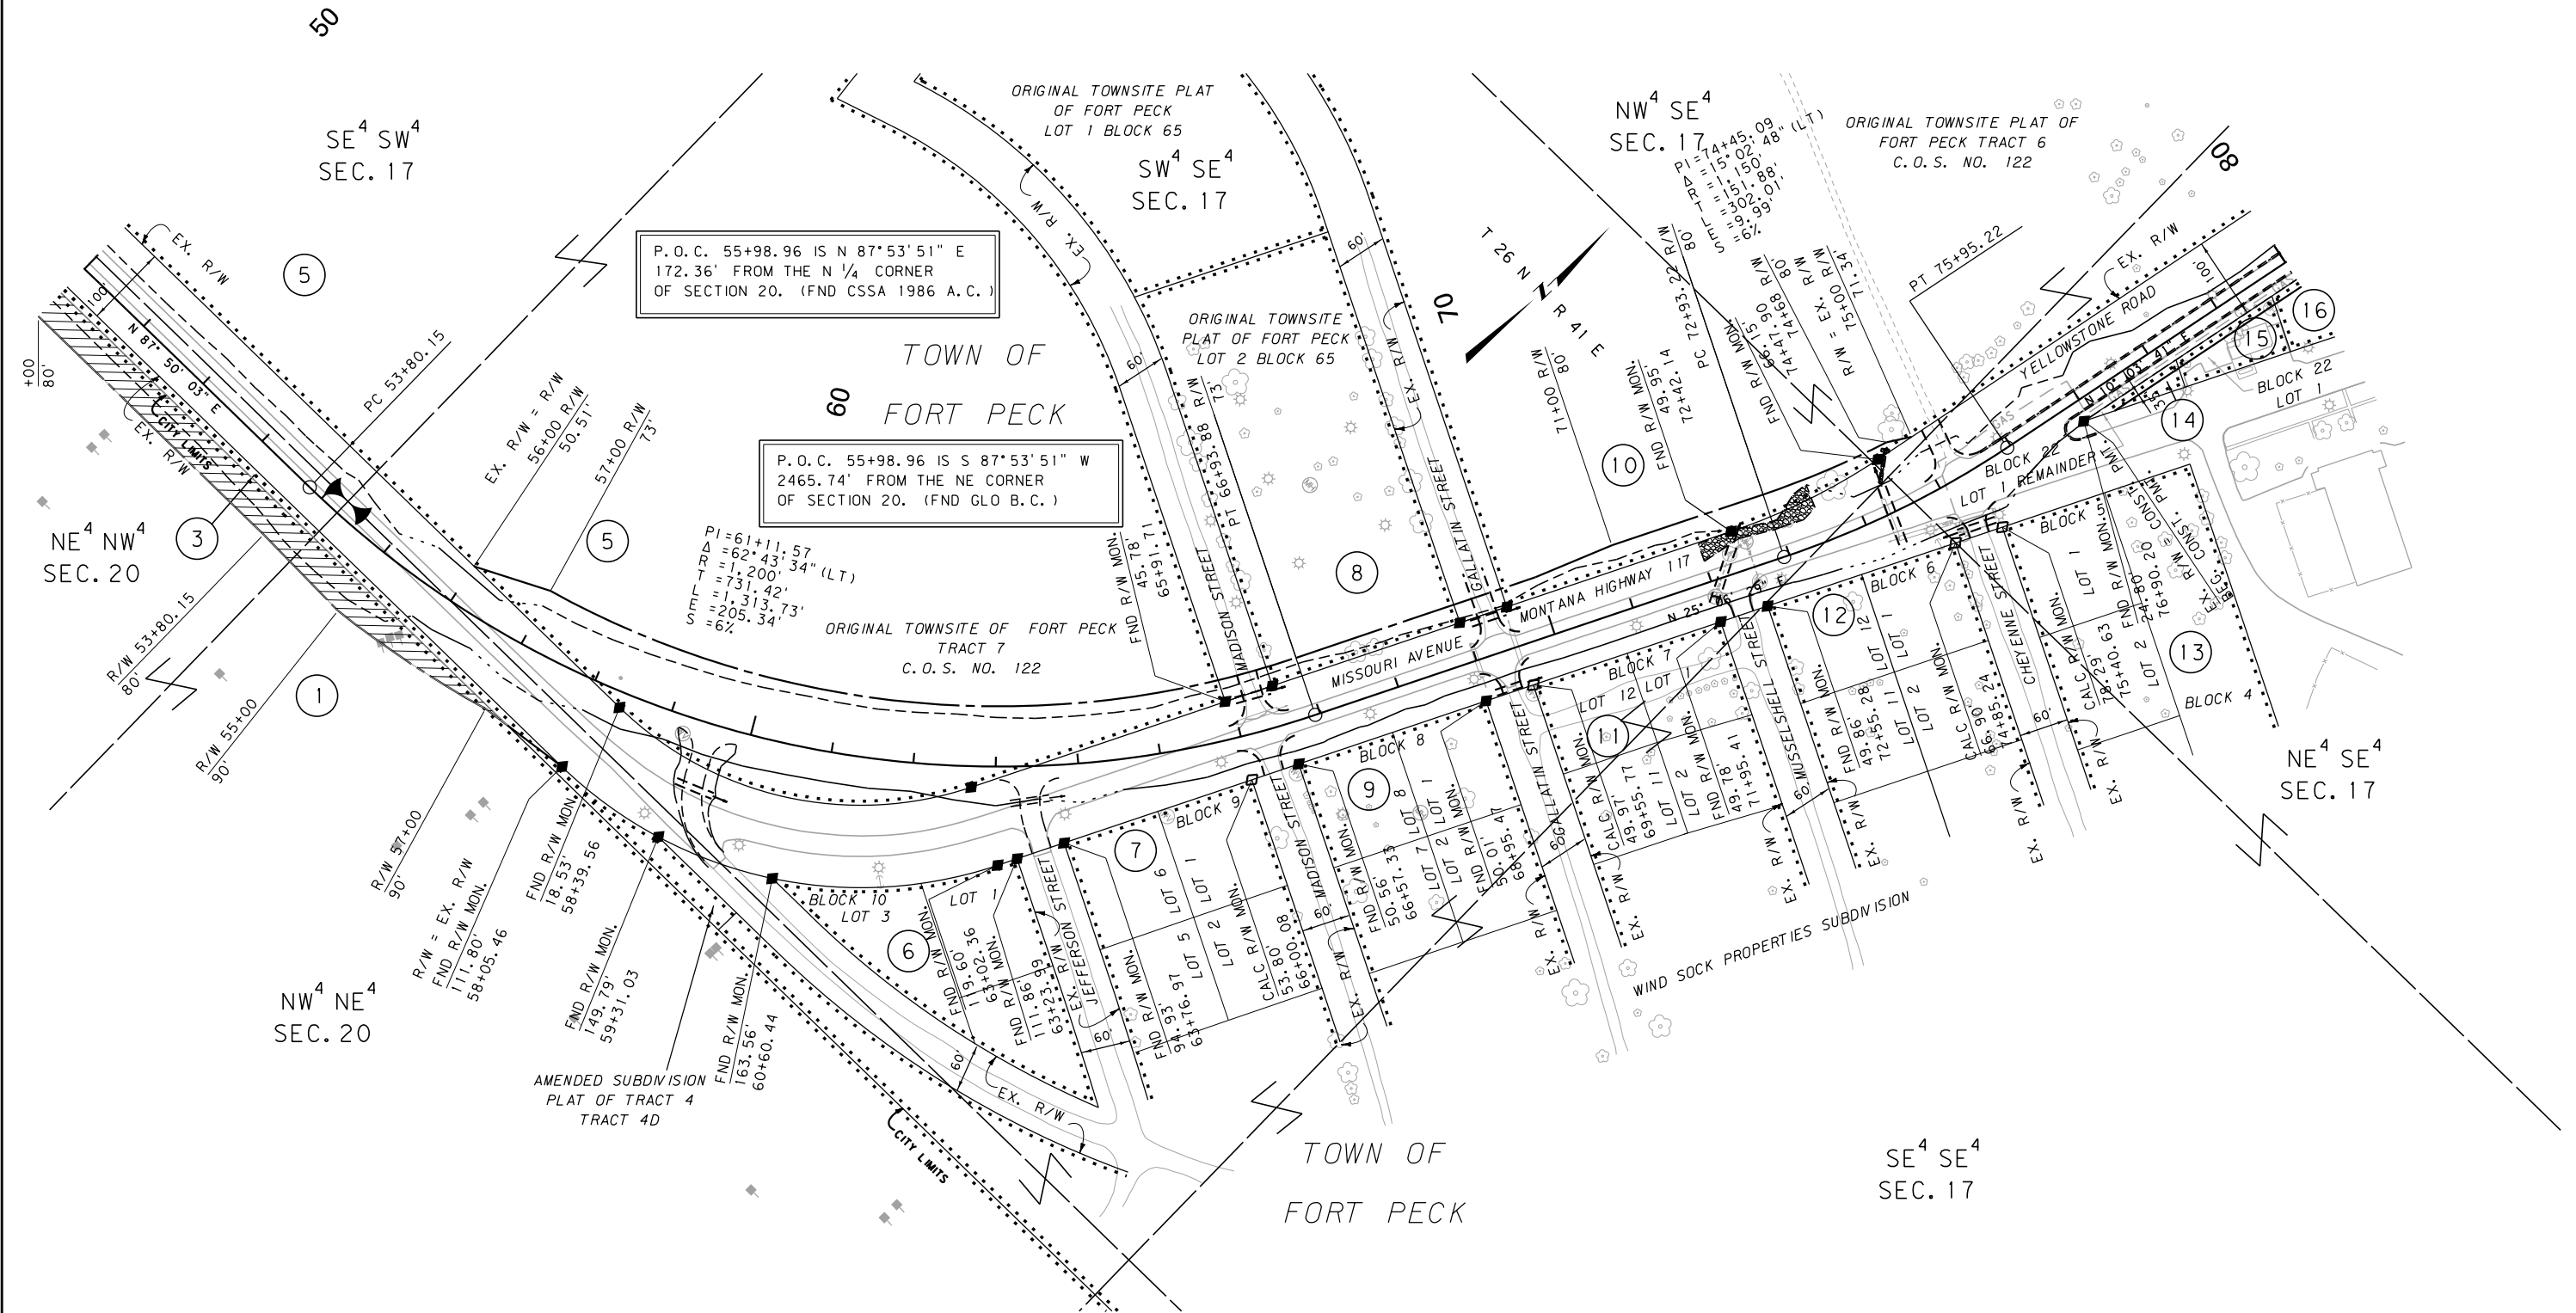

CONSTRUCTION LIMITS	MAP REVISED 4/17/14
CUT SECTION	
TRANSITION	
TOE OF FILL	
BACKSLOPE LIMITS INCLUDE ROUNDING	
	FHWA/MDT APPROVAL 8/22/13
3	C:\DGN\5157001\ropln001.dgn
2	5/14/2021
1	10:17:10 AM CPS - U0460

MDT MONTANA DEPARTMENT OF TRANSPORTATION

C.O.E. DRAINAGE EASEMENT

C.O.E. ROADWAY EASEMENT

NOTES:

1. THE PROPOSED R/W LINE WHERE A SPIRAL CURVE TRANSITION IS USED IS A CHORD RATHER THAN A CONCENTRIC CURVE.

2. ALL STATIONS AND OFFSETS FOR R/W BREAKS ARE IN REFERENCE TO THE R/W BASELINE.

GRID STATE PLANE COORDINATES

THIS IS A STATE PLANE COORDINATE PROJECT. ALL DIMENSIONS, DISTANCES AND AREAS ON THIS PROJECT ARE GRID, EXCEPT FOR THE EXISTING R/W WIDTH DIMENSION, WHICH IS RECORD.

THE COMBINATION SCALE FACTOR IS 0.99945007.

FOR EXISTING R/W RETRACEMENT, SEE CERTIFICATES OF SURVEY 353, 354 AND 355

MONTANA DEPARTMENT OF TRANSPORTATION

RIGHT OF WAY PLAN

VALLEY COUNTY


SCALE 1"=100'

0 50' 100' 200' 300'

STATE	RIGHT OF WAY	SHEET	TOTAL
		NO.	SHEETS
MONTANA		8	25
R/W ID.		STPP 17-1(11)0	
PROJECT NO.		5157-011-001	

FORT PECK-NORTHEAST

SEE SHEET NO. 2 -4 FOR OWNERSHIP NAMES, ADDRESSES, AREAS, ETC.

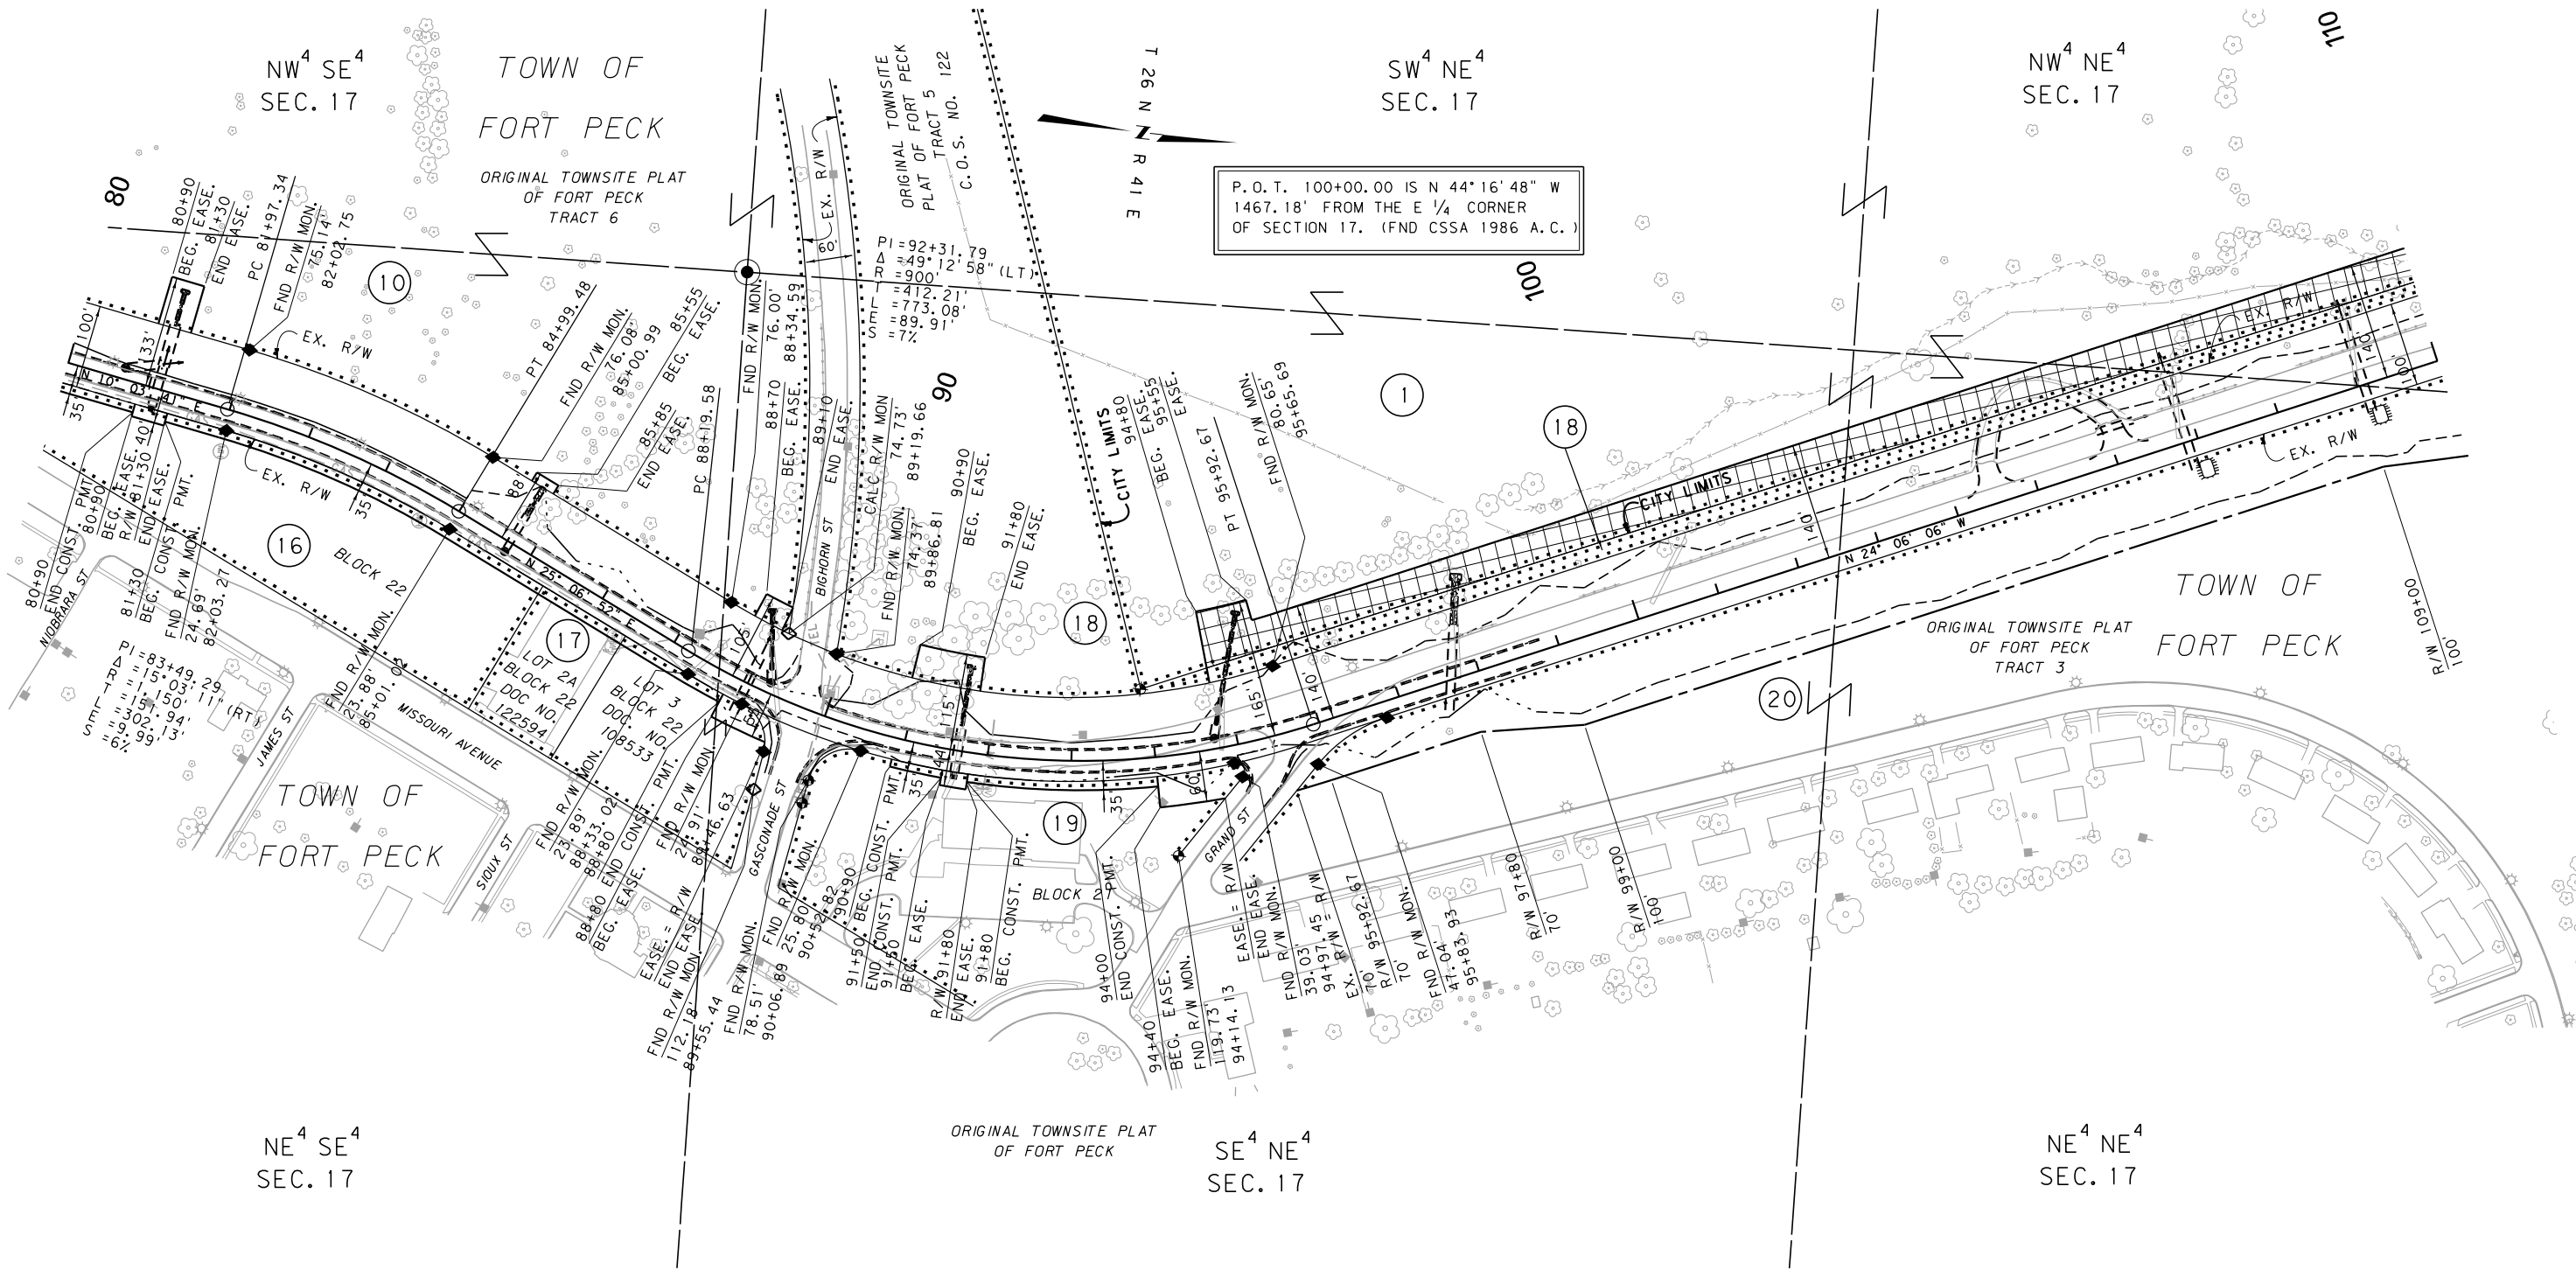

CONSTRUCTION LIMITS	MAP REVISED 4/17/14 7/08/14
CUT SECTION	
TRANSITION	
TOE OF FILL	
BACKSLOPE LIMITS INCLUDE ROUNDING	
	FHWA/MDT APPROVAL 8/22/13
3	C:\DGN\5157001\rop\h002.dgn
2	5/14/2021
1	10:17:21 AM CPS - U0460

MDT MONTANA DEPARTMENT OF TRANSPORTATION

C.O.E. DRAINAGE EASEMENT	
C.O.E. ROADWAY EASEMENT	

NOTES:
1. THE PROPOSED R/W LINE WHERE A SPIRAL CURVE TRANSITION IS USED IS A CHORD RATHER THAN A CONCENTRIC CURVE.
2. ALL STATIONS AND OFFSETS FOR R/W BREAKS ARE IN REFERENCE TO THE R/W BASELINE.

GRID STATE PLANE COORDINATES
THIS IS A STATE PLANE COORDINATE PROJECT. ALL DIMENSIONS, DISTANCES AND AREAS ON THIS PROJECT ARE GRID, EXCEPT FOR THE EXISTING R/W WIDTH DIMENSION, WHICH IS RECORD.
THE COMBINATION SCALE FACTOR IS 0.99945007.

FOR EXISTING R/W RETRACEMENT, SEE CERTIFICATES OF SURVEY 353, 354 AND 355

MONTANA DEPARTMENT OF TRANSPORTATION

RIGHT OF WAY PLAN

VALLEY COUNTY


SCALE 1"=100'

0 50' 100' 200' 300'

STATE	RIGHT OF WAY	SHEET NO.	TOTAL SHEETS
MONTANA		9	25
R/W ID.		STPP 17-1(11)0	
PROJECT NO.		5157-011-001	

FORT PECK-NORTHEAST

SEE SHEET NO. 2-4 FOR OWNERSHIP NAMES, ADDRESSES, AREAS, ETC.

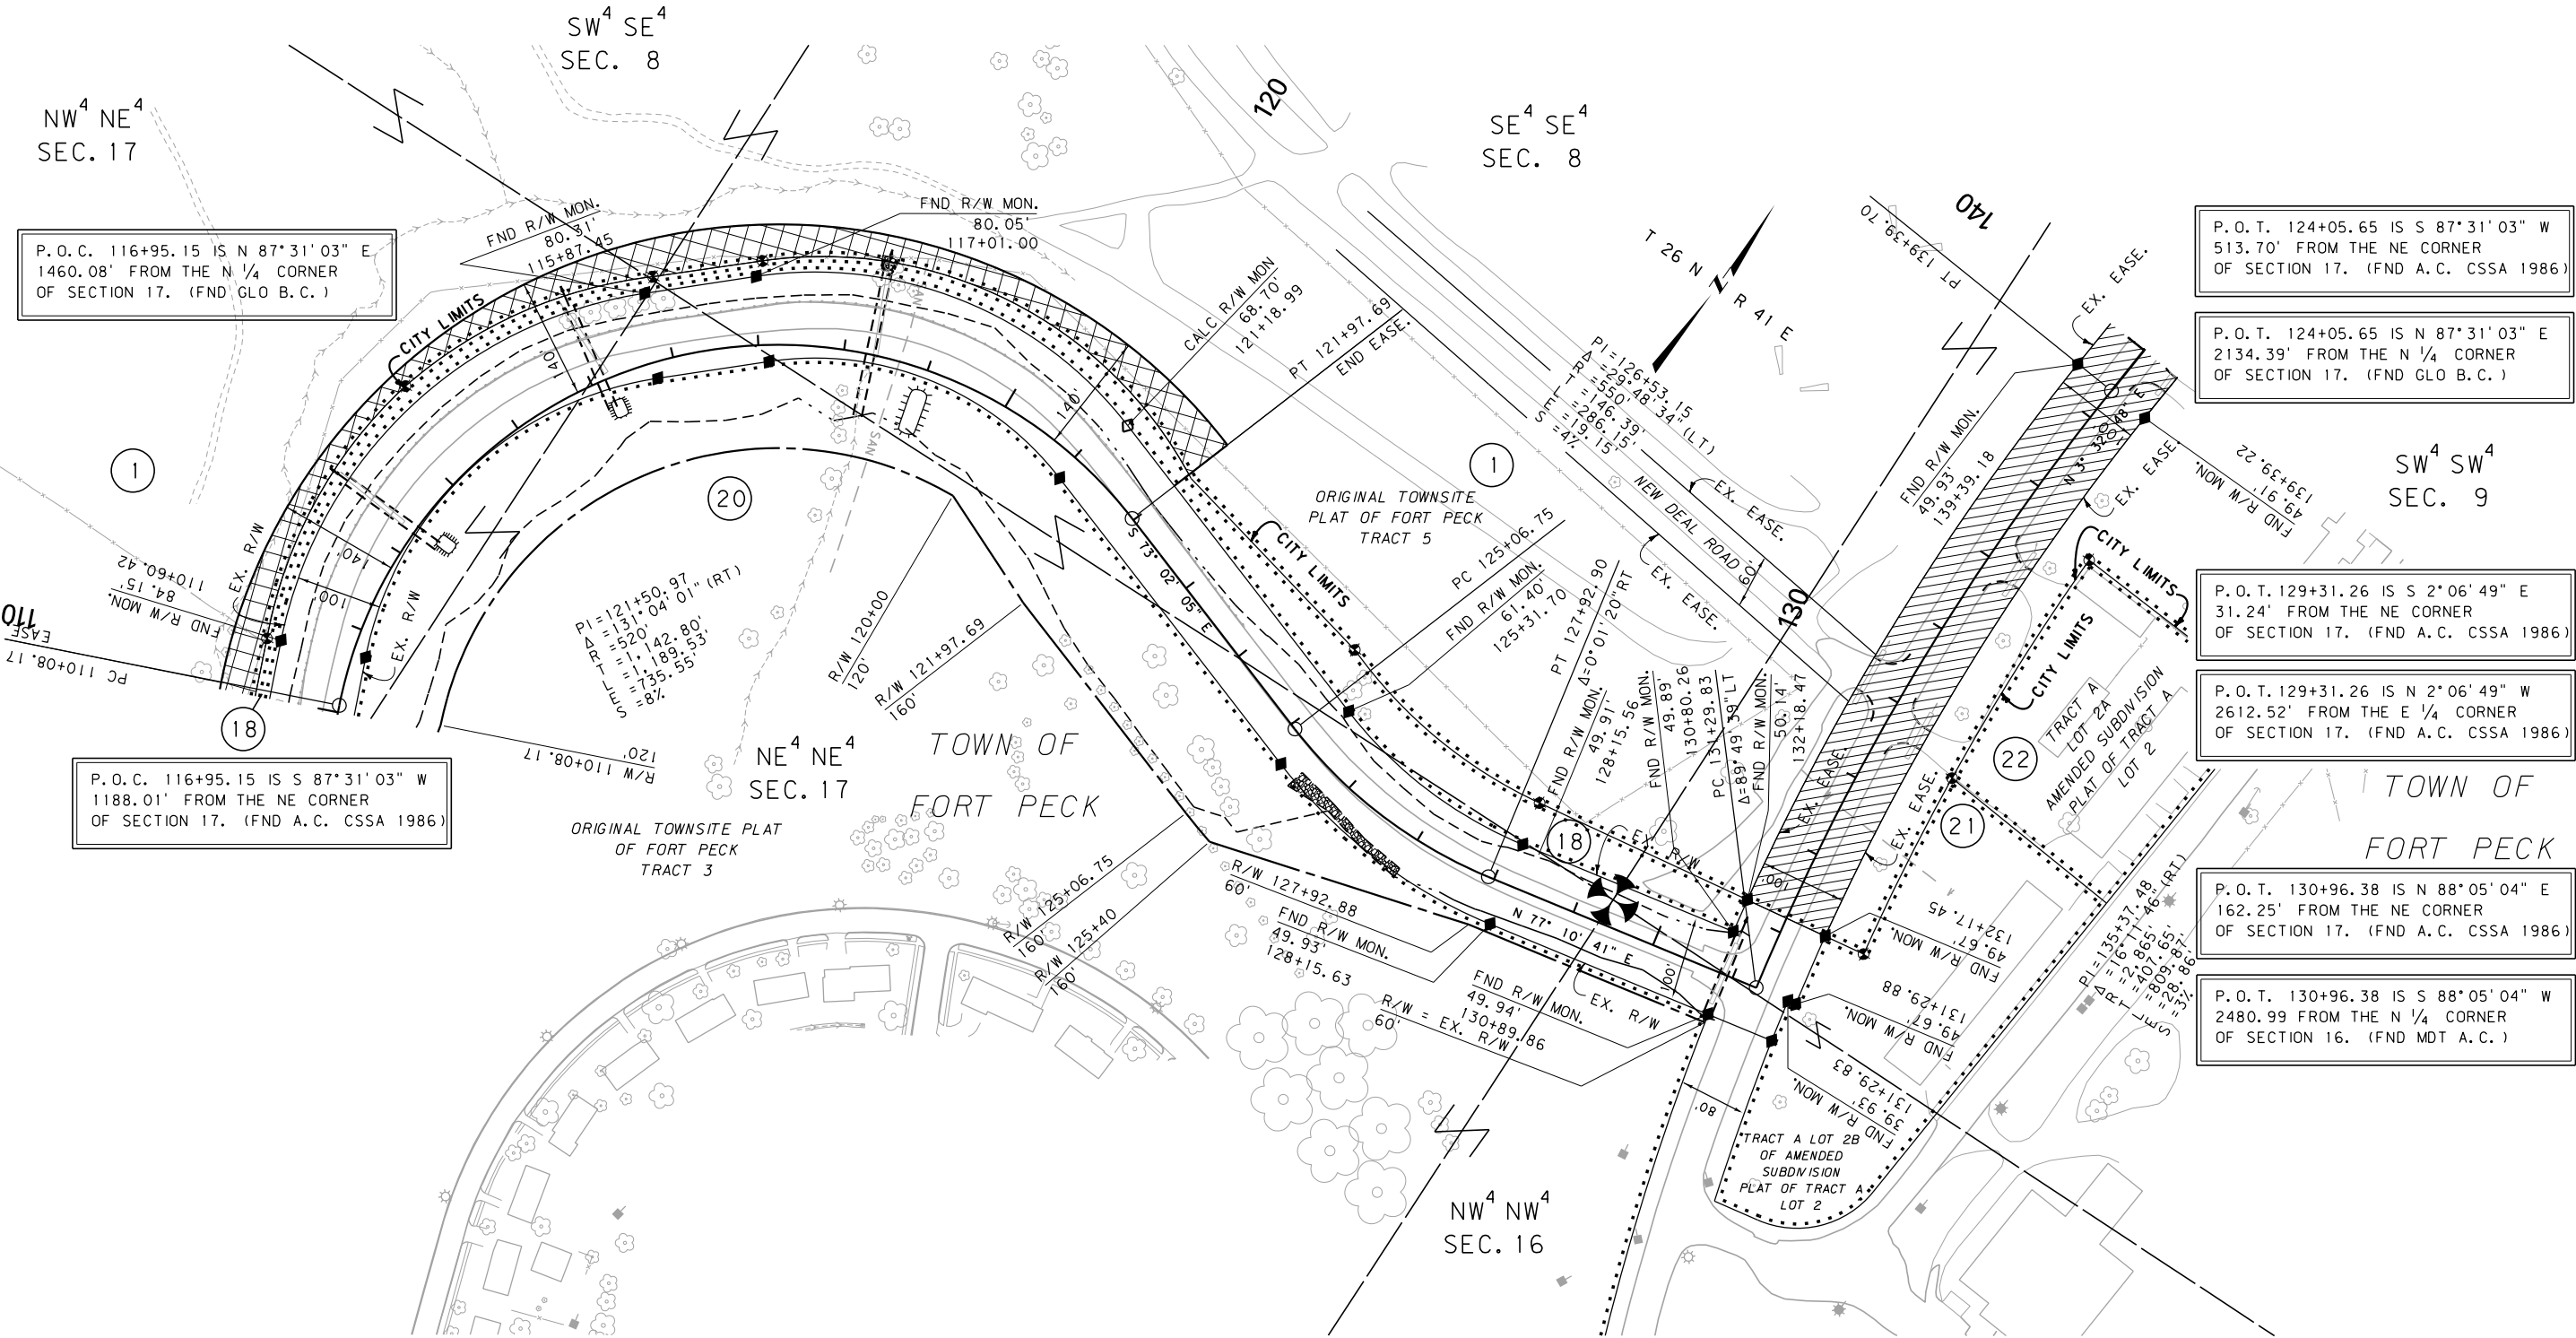

CONSTRUCTION LIMITS
CUT SECTION
TRANSITION
TOE OF FILL
BACKSLOPE LIMITS
INCLUDE ROUNDING

MAP REVISED 1/10/14 4/17/14

FHWA/MDT APPROVAL
8/22/13

3

MDTA

MONTANA DEPARTMENT
OF TRANSPORTATION

1

C:\DGN\5157001\rop\002.dgn

5/14/2021

10:17:25 AM

CPS - U0460

- C.O.E. DRAINAGE EASEMENT
- C.O.E. ROADWAY EASEMENT

NOTES:
1. THE PROPOSED R/W LINE WHERE A SPIRAL CURVE TRANSITION IS USED IS A CHORD RATHER THAN A CONCENTRIC CURVE.
2. ALL STATIONS AND OFFSETS FOR R/W BREAKS ARE IN REFERENCE TO THE R/W BASELINE.

GRID STATE PLANE COORDINATES
THIS IS A STATE PLANE COORDINATE PROJECT. ALL DIMENSIONS, DISTANCES AND AREAS ON THIS PROJECT ARE GRID, EXCEPT FOR THE EXISTING R/W WIDTH DIMENSION, WHICH IS RECORD.
THE COMBINATION SCALE FACTOR IS 0.99945007.

FOR EXISTING R/W RETRACEMENT, SEE CERTIFICATES OF SURVEY 353, 354 AND 355

MONTANA DEPARTMENT OF TRANSPORTATION

RIGHT OF WAY PLAN

VALLEY COUNTY

SCALE 1"=100'

0 50' 100' 200' 300'

STATE	RIGHT OF WAY	SHEET	TOTAL
		NO.	SHEETS
MONTANA		12	25
R/W ID.		STPP 17-1(11)0	
PROJECT NO.		5157-011-001	

FORT PECK-NORTHEAST

U. S. GOVT.
LOT 3
SEC. 4

U. S. GOVT.
LOT 2
SEC. 4

U. S. GOVT.
LOT 5
SEC. 4

MONTANA DEPARTMENT OF TRANSPORTATION

RIGHT OF WAY PLAN

VALLEY COUNTY

SCALE 1"=100'

0

50'

100'

200'

300'

GRID STATE PLANE COORDINATES


- NOTES:
1. THE PROPOSED R/W LINE WHERE A SPIRAL CURVE TRANSITION IS USED IS A CHORD RATHER THAN A CONCENTRIC CURVE.
 2. ALL STATIONS AND OFFSETS FOR R/W BREAKS ARE IN REFERENCE TO THE R/W BASELINE.

THIS IS A STATE PLANE COORDINATE PROJECT. ALL DIMENSIONS, DISTANCES AND AREAS ON THIS PROJECT ARE GRID, EXCEPT FOR THE EXISTING R/W WIDTH DIMENSION, WHICH IS RECORD.

THE COMBINATION SCALE FACTOR IS 0.99945007.

FOR EXISTING R/W RETRACEMENT, SEE CERTIFICATES OF SURVEY 353, 354 AND 355

SEE SHEET NO. 2-4 FOR OWNERSHIP NAMES, ADDRESSES, AREAS, ETC.

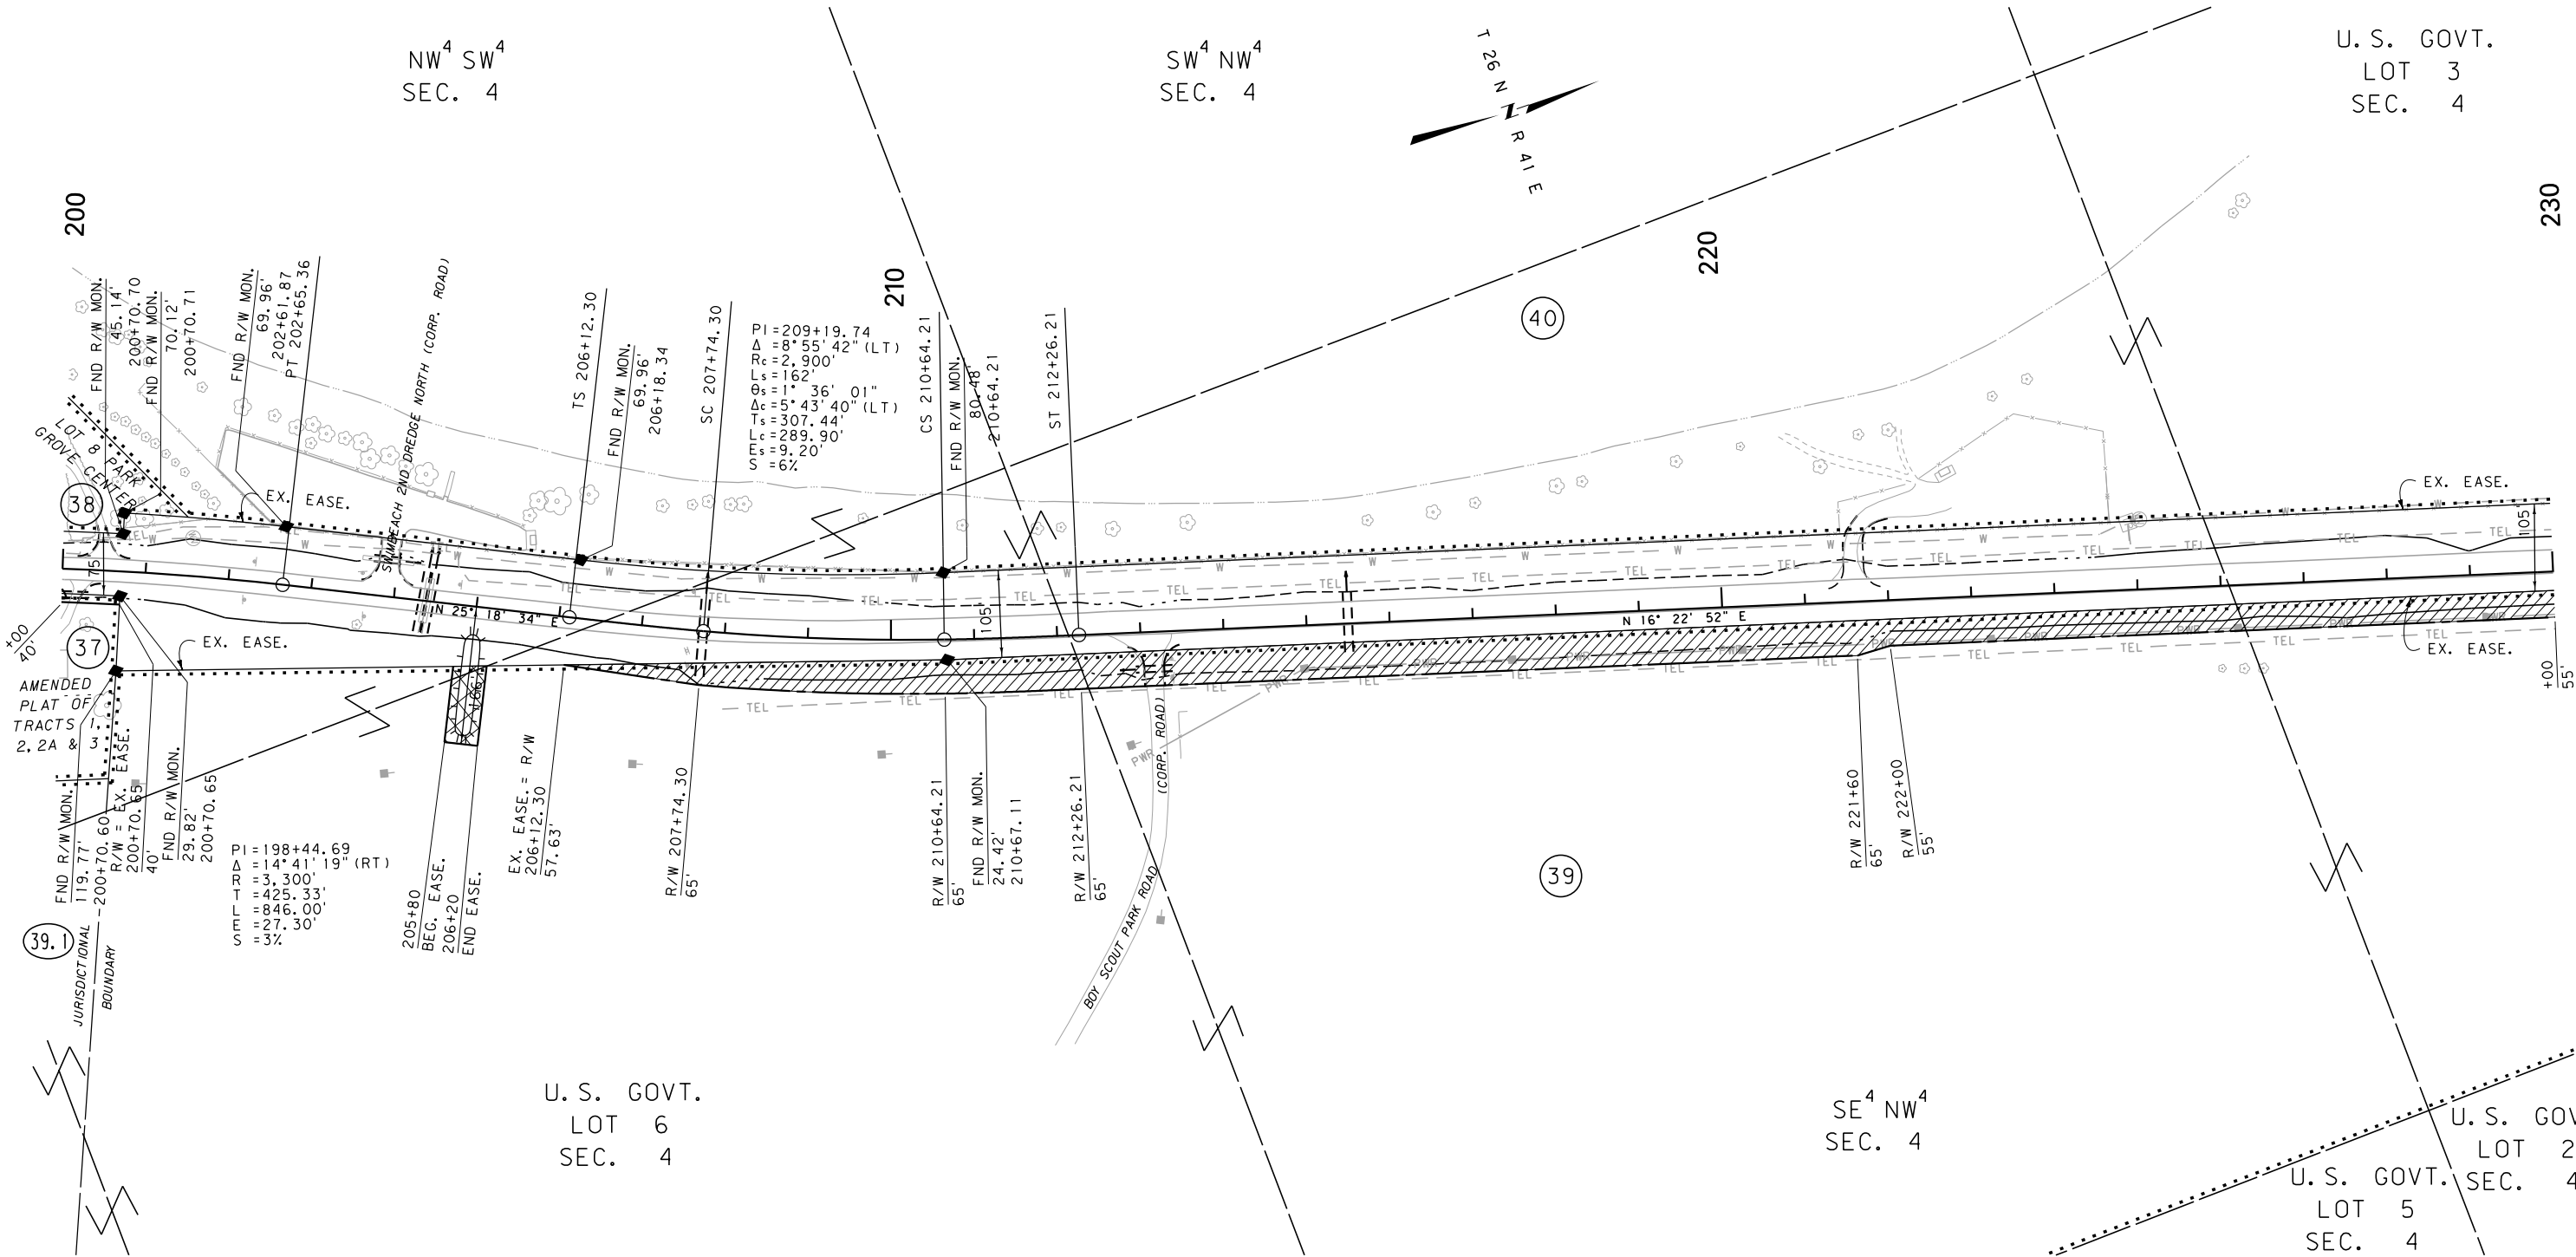

CONSTRUCTION LIMITS

CUT SECTION

TRANSITION

TOE OF FILL

BACKSLOPE LIMITS INCLUDE ROUNDING

MAP REVISED 1/10/14 4/17/14 10/24/14 12/19/14

FHWA/MDT APPROVAL 8/22/13

3

2

1

MDT

MONTANA DEPARTMENT OF TRANSPORTATION

C:\DGN\5157001\rop\003.dgn

5/14/2021


10:17:44 AM

CPS - U0460

STATE	RIGHT OF WAY	SHEET NO.	TOTAL SHEETS
MONTANA		13	25
R/W ID.		STPP 17-1(11)0	
PROJECT NO.		5157-011-001	

FORT PECK-NORTHEAST

SEE SHEET NO. 2-4 FOR OWNERSHIP NAMES, ADDRESSES, AREAS, ETC.

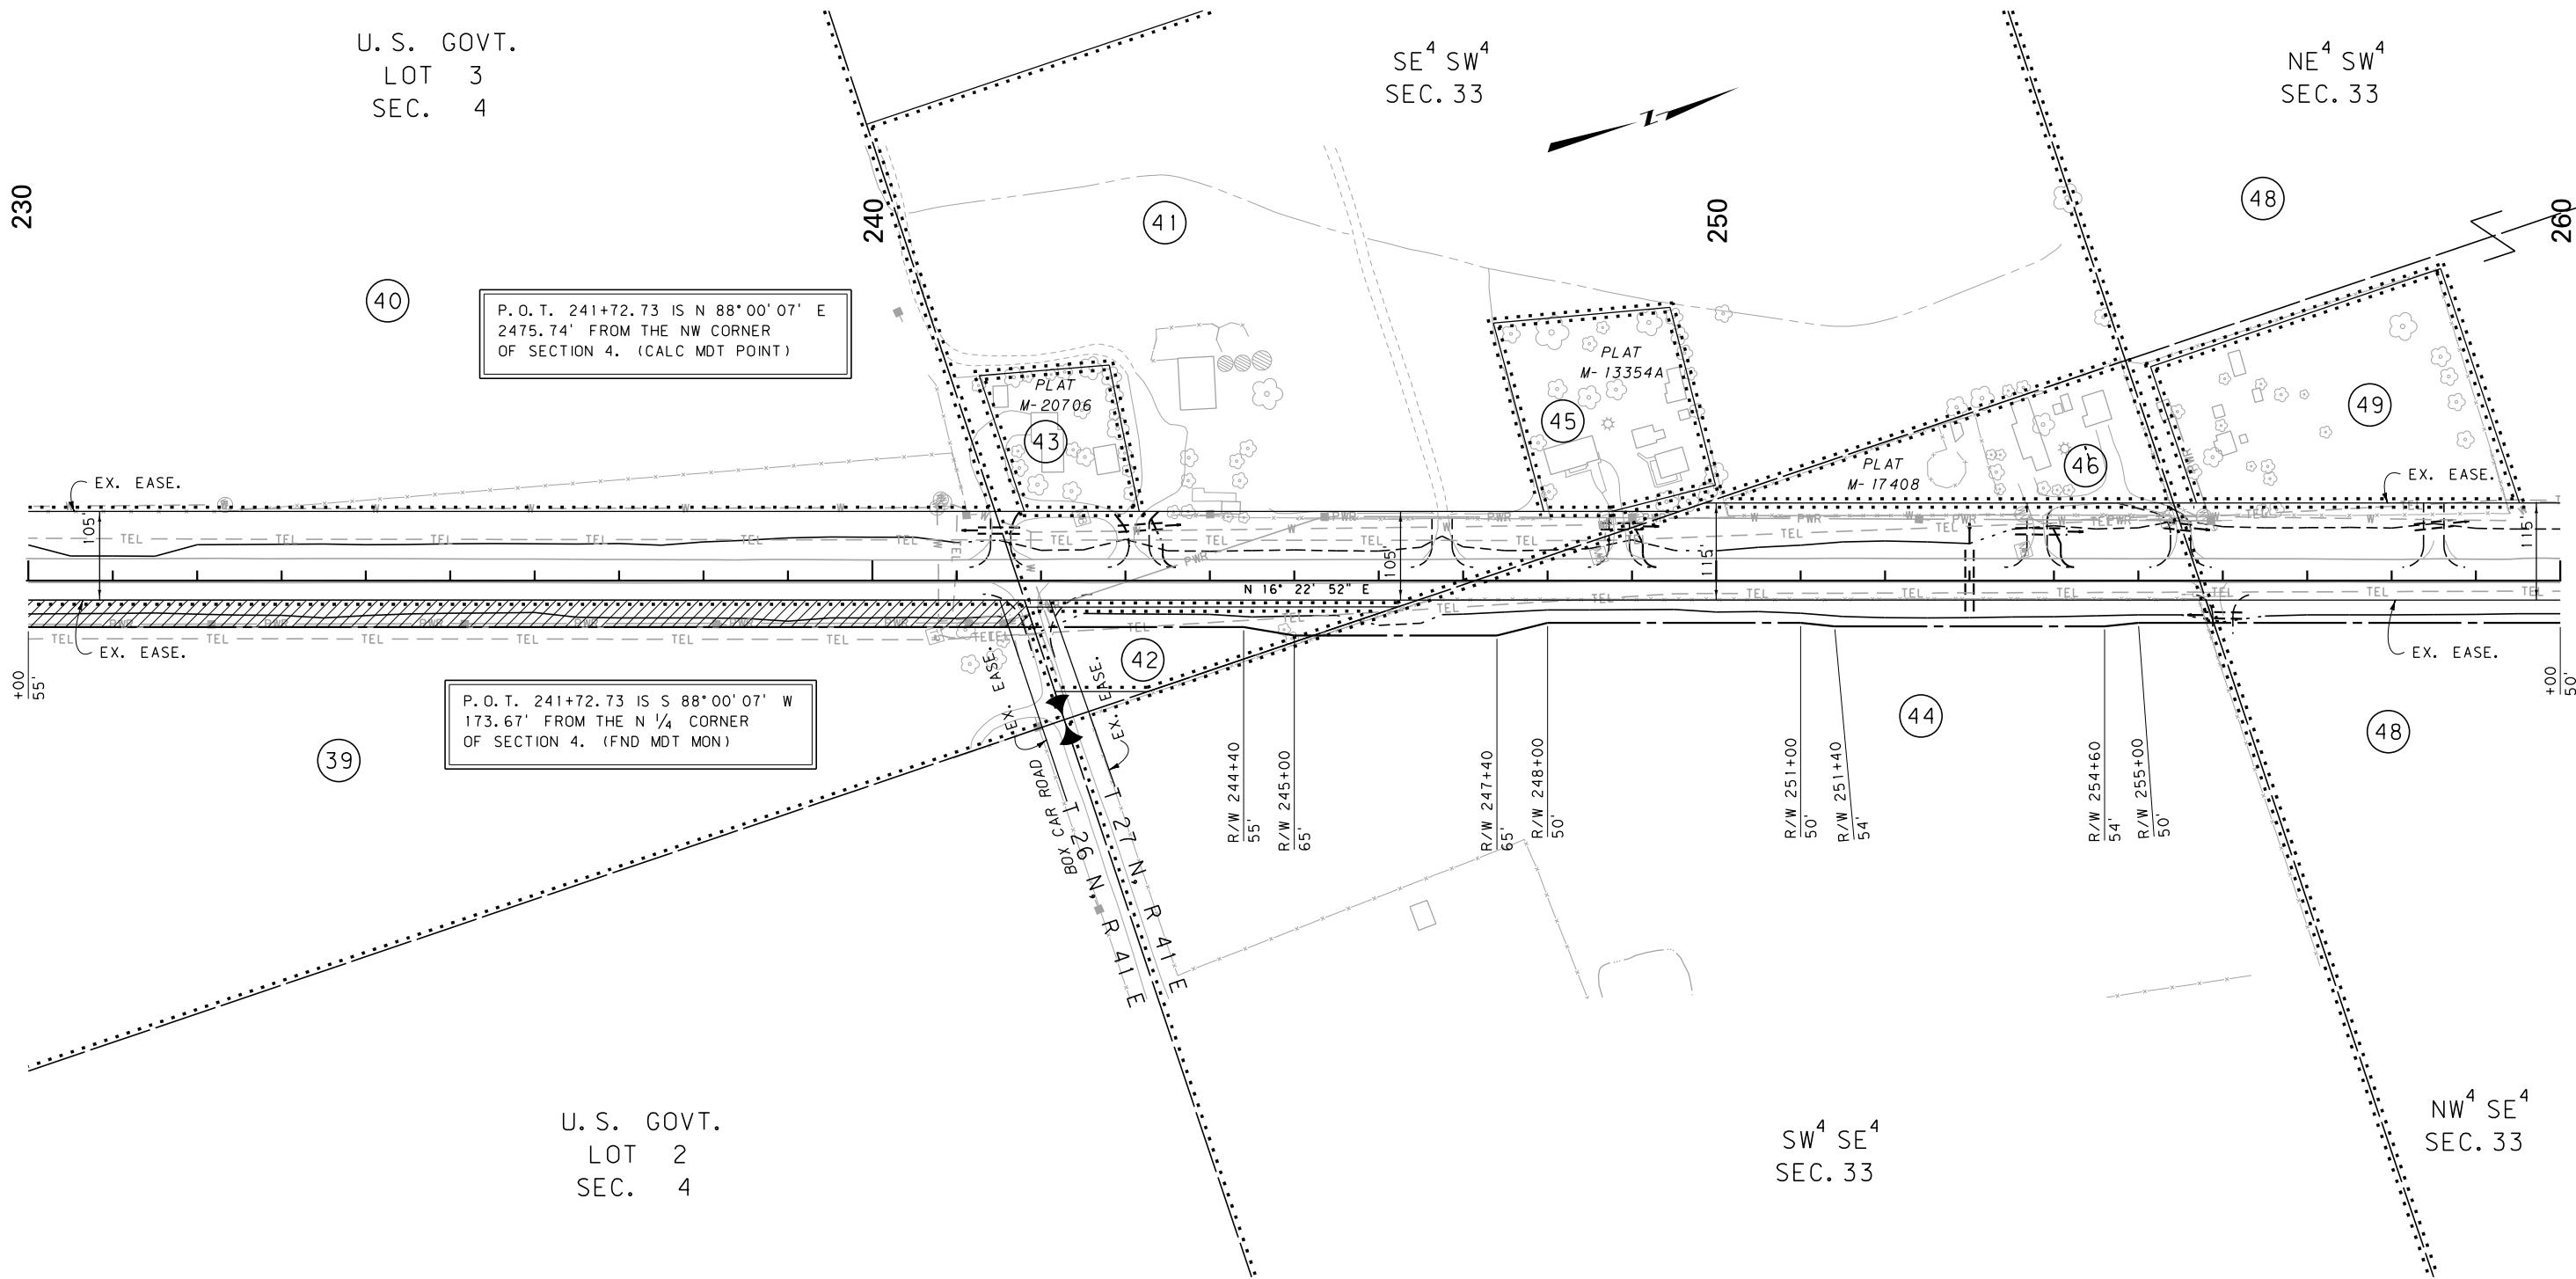

CONSTRUCTION LIMITS	MAP REVISED 1/10/14 4/17/14 10/24/14
CUT SECTION	
TRANSITION	
TOE OF FILL	
BACKSLOPE LIMITS INCLUDE ROUNDING	
	FHWA/MDT APPROVAL 8/22/13
3	C:\DGN\5157001\rop\h003.dgn
2	5/14/2021
1	10:17:48 AM CPS - U0460

FWS ROADWAY EASEMENT



GRID STATE PLANE COORDINATES

- NOTES:
1. THE PROPOSED R/W LINE WHERE A SPIRAL CURVE TRANSITION IS USED IS A CHORD RATHER THAN A CONCENTRIC CURVE.
 2. ALL STATIONS AND OFFSETS FOR R/W BREAKS ARE IN REFERENCE TO THE R/W BASELINE.

THIS IS A STATE PLANE COORDINATE PROJECT. ALL DIMENSIONS, DISTANCES AND AREAS ON THIS PROJECT ARE GRID, EXCEPT FOR THE EXISTING R/W WIDTH DIMENSION, WHICH IS RECORD. THE COMBINATION SCALE FACTOR IS 0.99945007.

FOR EXISTING R/W RETRACEMENT, SEE CERTIFICATES OF SURVEY 353, 354 AND 355

MONTANA DEPARTMENT OF TRANSPORTATION

RIGHT OF WAY PLAN VALLEY COUNTY


SCALE 1"=100'



SEE SHEET NO. 2-4 FOR OWNERSHIP NAMES, ADDRESSES, AREAS, ETC.

STATE	RIGHT OF WAY	SHEET	TOTAL
		NO.	SHEETS
MONTANA		14	25
R/W ID.		STPP 17-1(11)0	
PROJECT NO.		5157-011-001	

FORT PECK-NORTHEAST

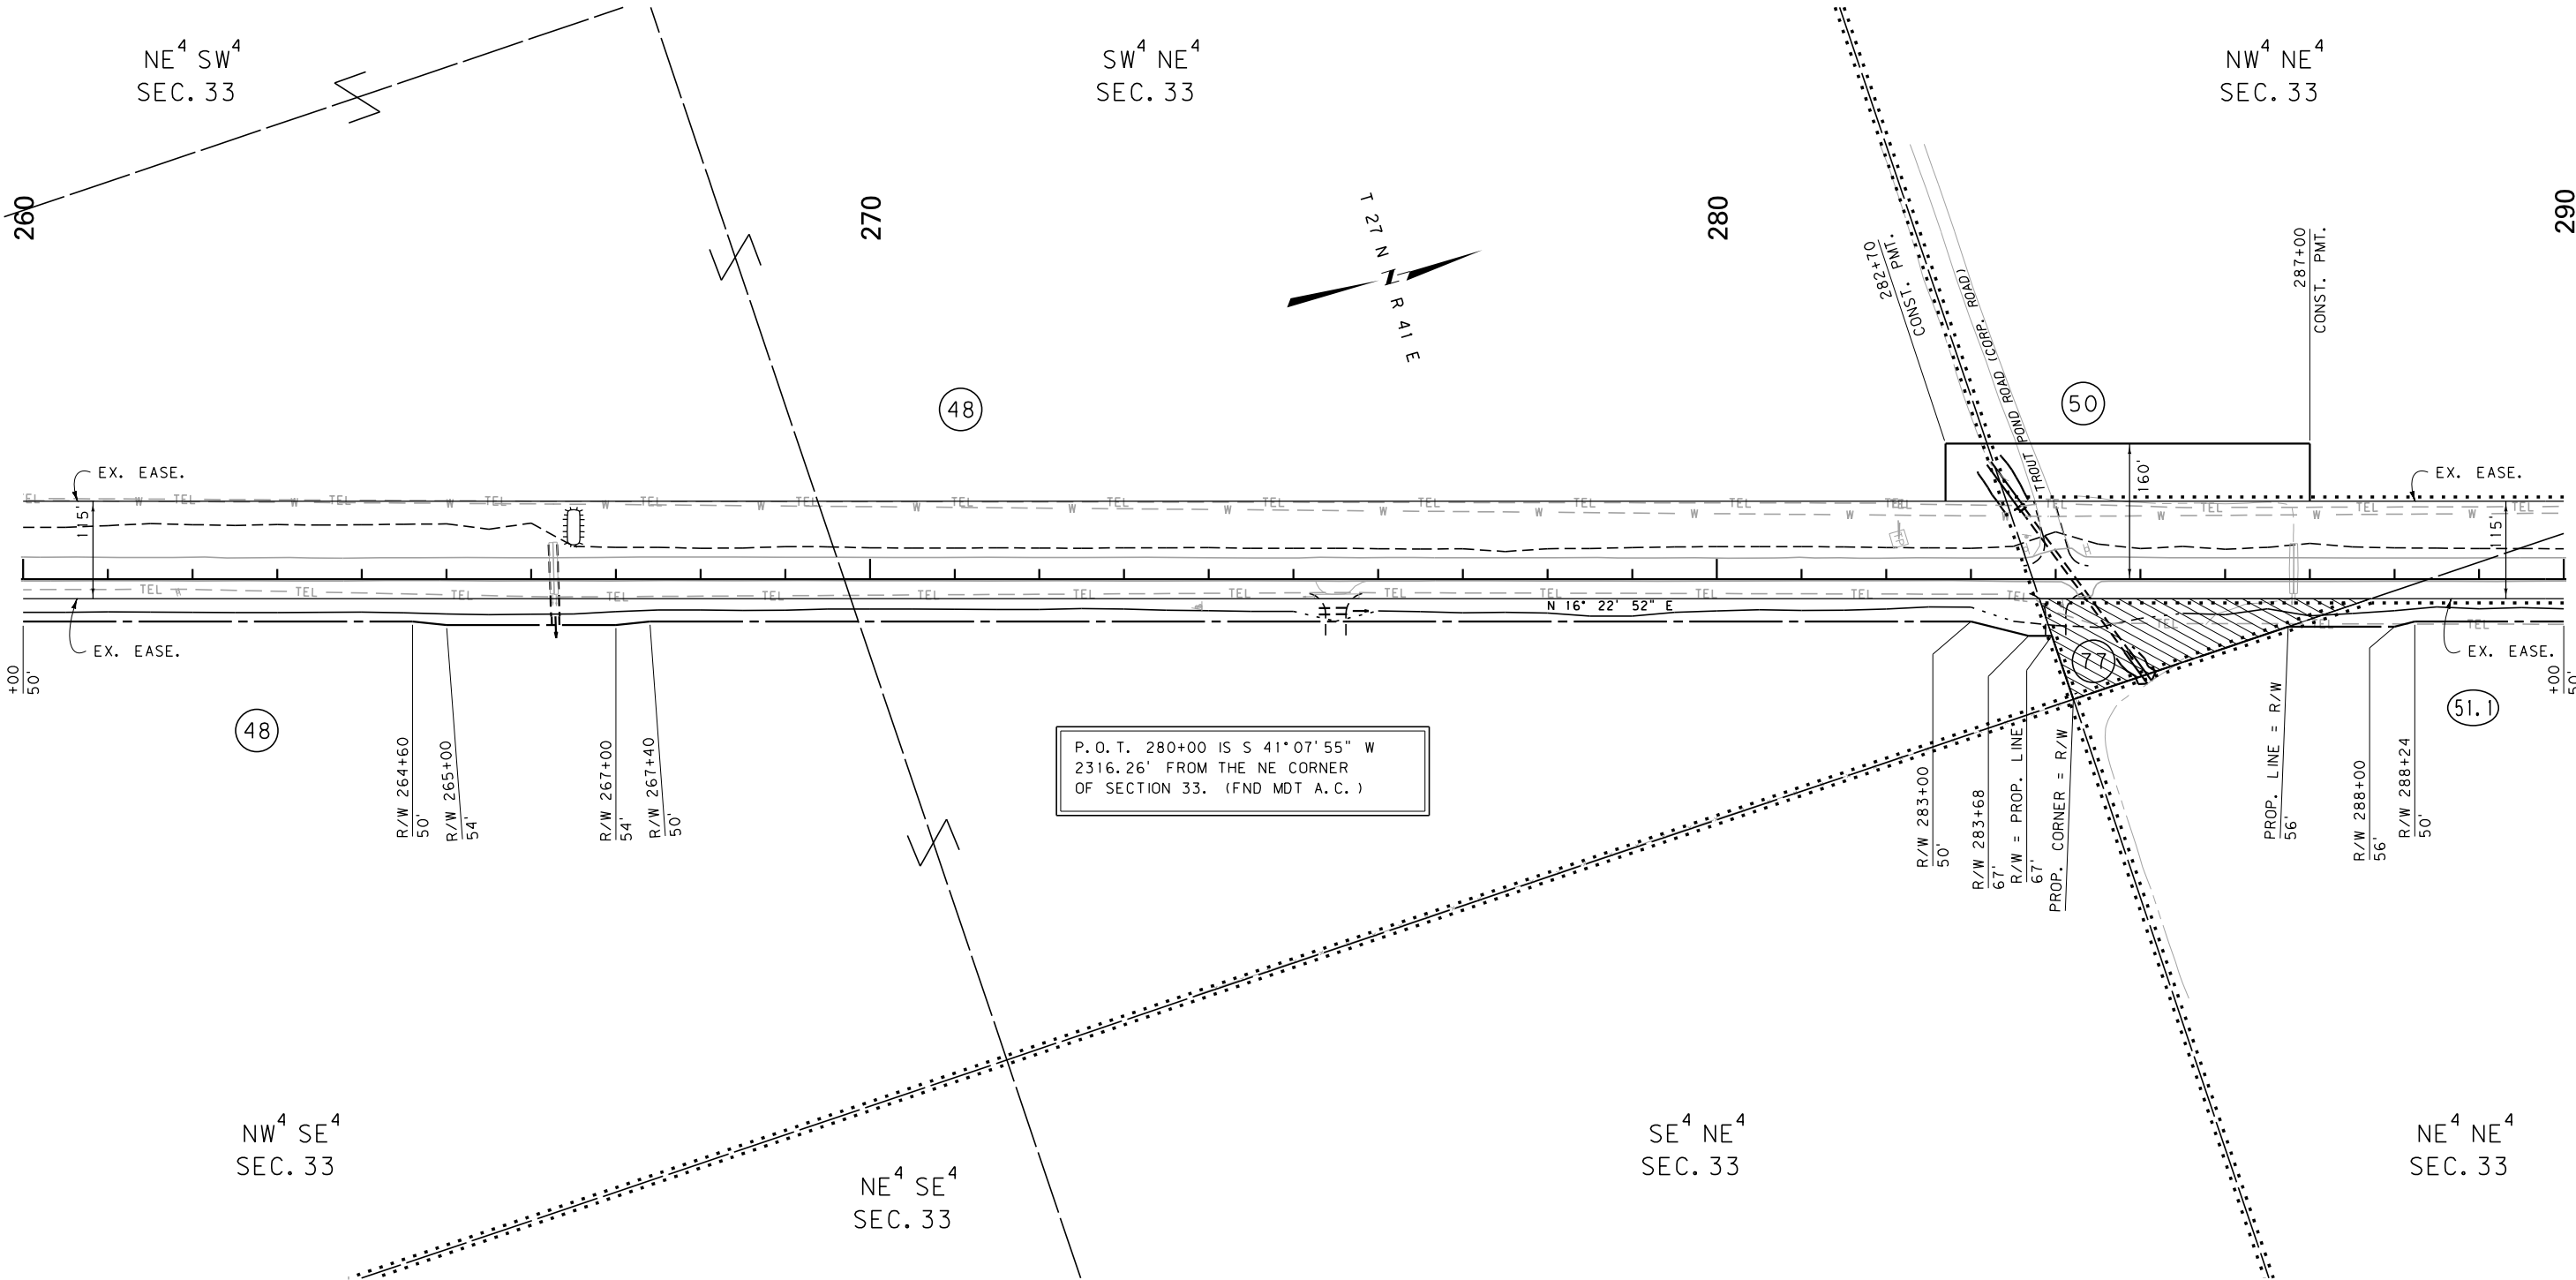

P.O.T. 280+00 IS S 41°07'55" W
2316.26' FROM THE NE CORNER
OF SECTION 33. (FND MDT A.C.)

CONSTRUCTION LIMITS

CUT SECTION

TRANSITION

TOE OF FILL

BACKSLOPE LIMITS

INCLUDE ROUNDING

MAP REVISED

1/10/14

4/17/14

10/23/14

10/24/14

12/19/14

FHWA/MDT APPROVAL

8/22/13

MDTA

MONTANA DEPARTMENT OF TRANSPORTATION

5/14/2021

10:17:58 AM

C:\DGN\5157001\rop\004.dgn

CPS - U0460

FWS ROADWAY EASEMENT

- NOTES:
1. THE PROPOSED R/W LINE WHERE A SPIRAL CURVE TRANSITION IS USED IS A CHORD RATHER THAN A CONCENTRIC CURVE.
 2. ALL STATIONS AND OFFSETS FOR R/W BREAKS ARE IN REFERENCE TO THE R/W BASELINE.

GRID STATE PLANE COORDINATES

THIS IS A STATE PLANE COORDINATE PROJECT. ALL DIMENSIONS, DISTANCES AND AREAS ON THIS PROJECT ARE GRID, EXCEPT FOR THE EXISTING R/W WIDTH DIMENSION, WHICH IS RECORD. THE COMBINATION SCALE FACTOR IS 0.99945007.

FOR EXISTING R/W RETRACEMENT, SEE CERTIFICATES OF SURVEY 353, 354 AND 355

MONTANA DEPARTMENT OF TRANSPORTATION

RIGHT OF WAY PLAN

VALLEY COUNTY


SCALE 1"=100'

0 50' 100' 200' 300'

STATE	RIGHT OF WAY	SHEET	TOTAL
		NO.	SHEETS
MONTANA		16	25
R/W ID.		STPP 17-1(11)0	
PROJECT NO.		5157-011-001	

FORT PECK-NORTHEAST

SEE SHEETS NO. 2-4 FOR OWNERSHIP NAMES, ADDRESSES, AREAS, ETC.

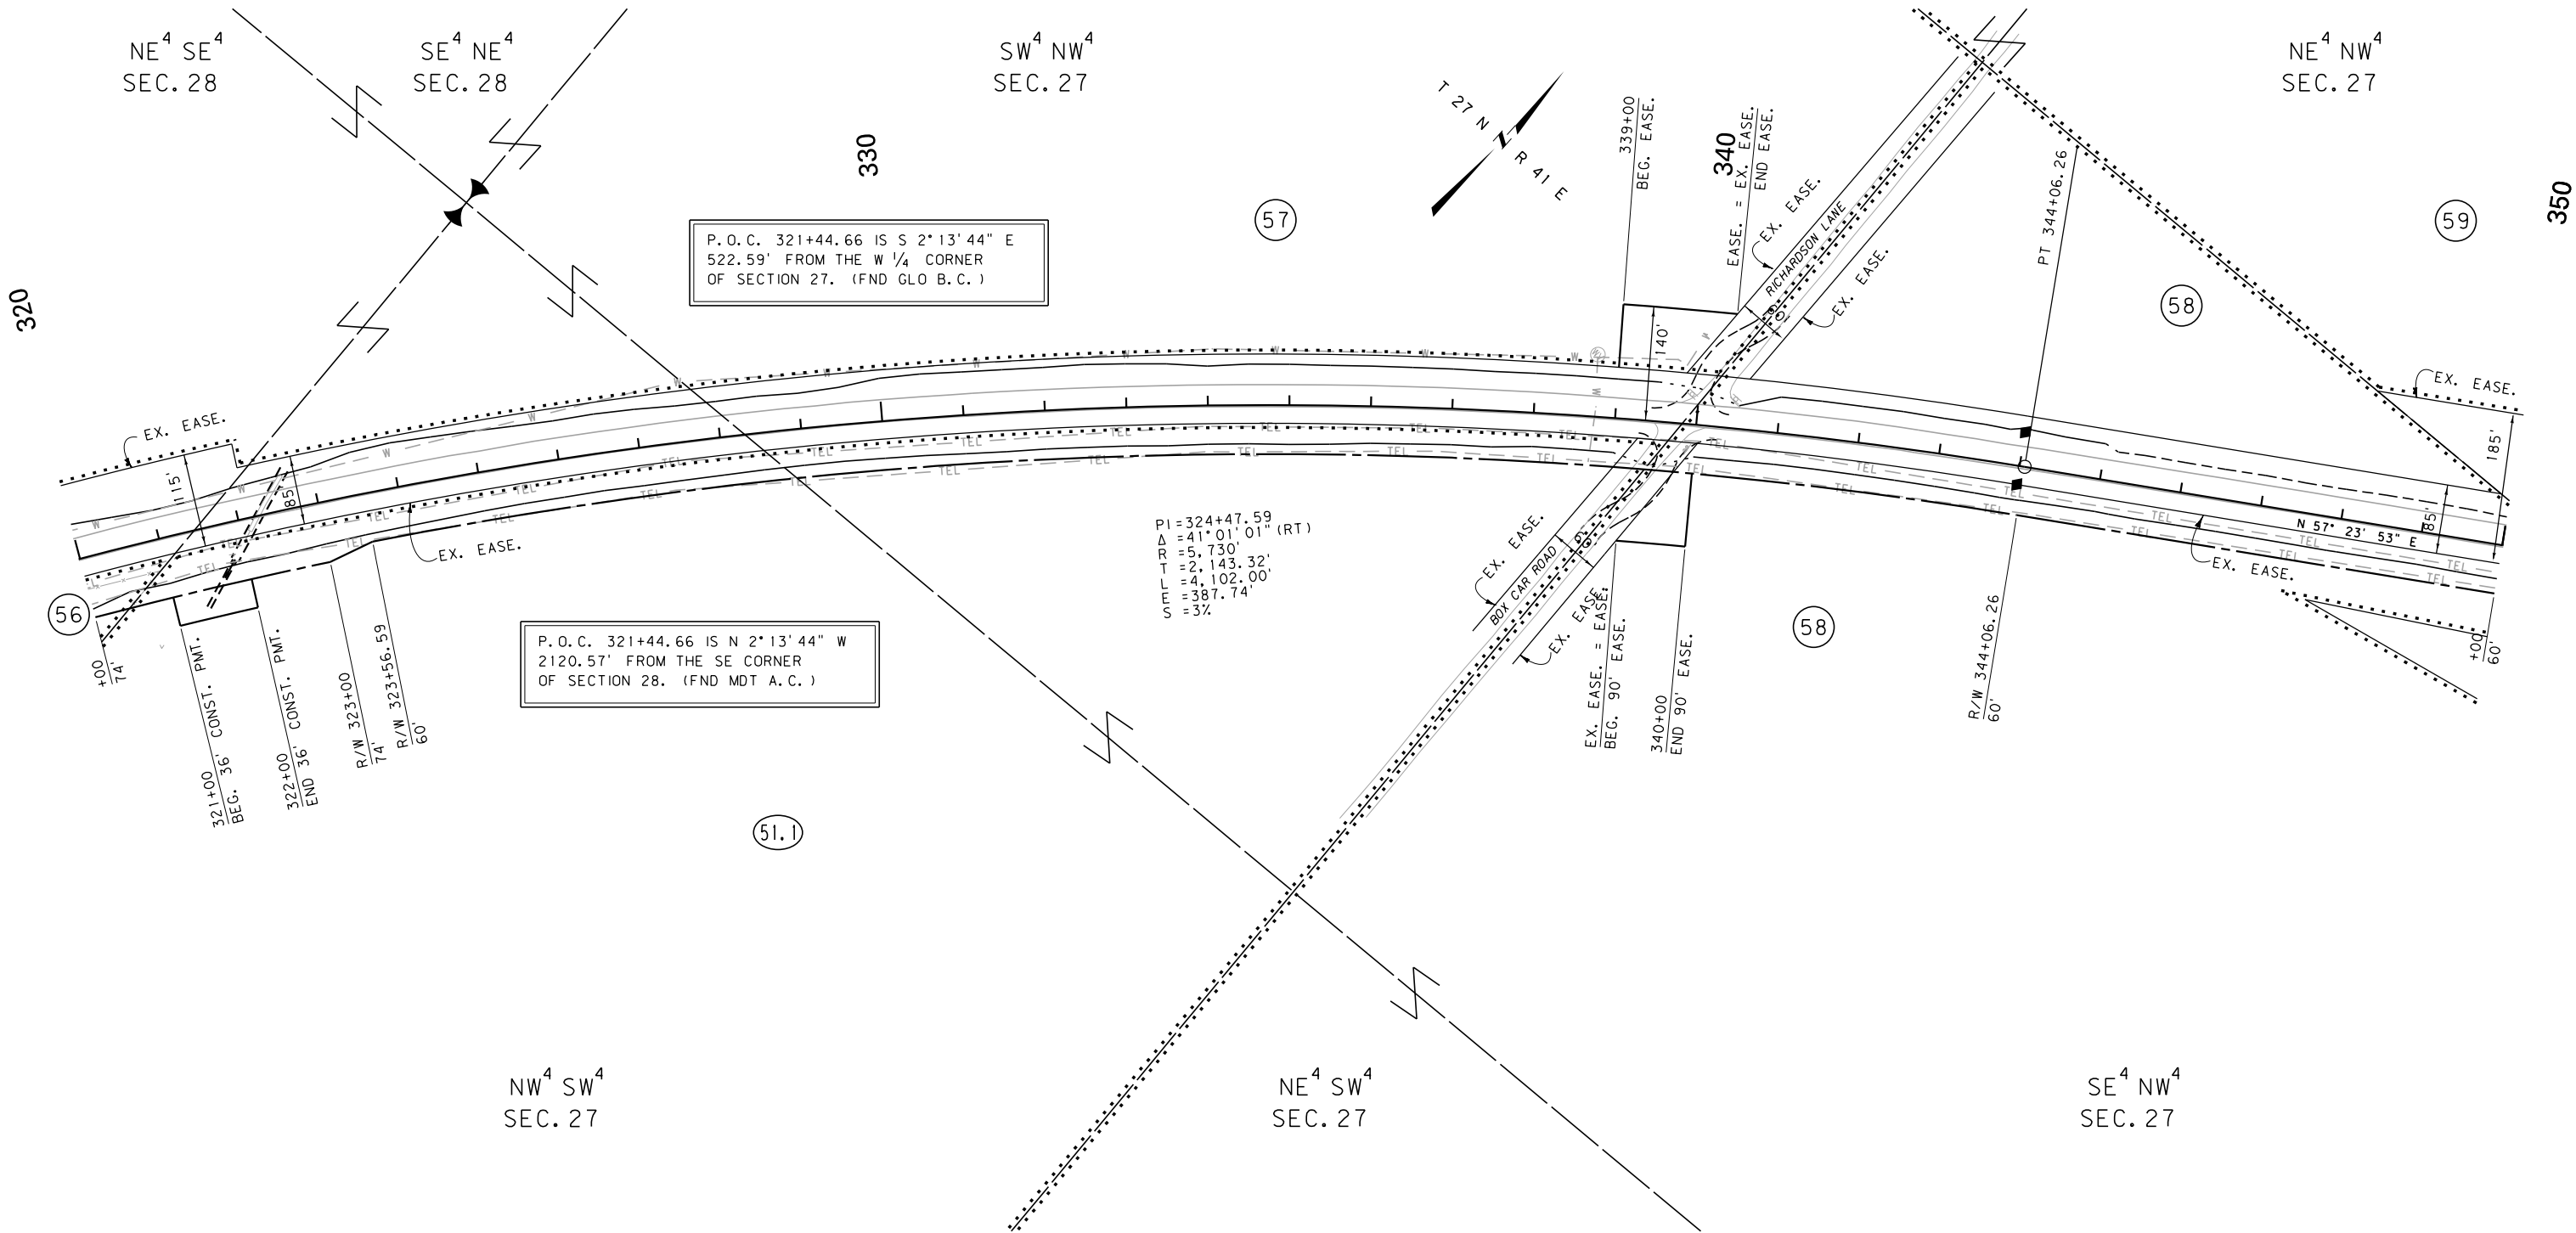

CONSTRUCTION LIMITS		MAP REVISED 4/17/14 12/19/14	
CUT SECTION	TOP OF CUT		
TRANSITION			
TOE OF FILL			
BACKSLOPE LIMITS INCLUDE ROUNDING		FHWA/MDT APPROVAL 8/22/13	
		C:\DGN\5157001\rop\004.dgn	
		5/14/2021	
		10:18:06 AM CPS - U0460	

NOTES:
1. THE PROPOSED R/W LINE WHERE A SPIRAL CURVE TRANSITION IS USED IS A CHORD RATHER THAN A CONCENTRIC CURVE.
2. ALL STATIONS AND OFFSETS FOR R/W BREAKS ARE IN REFERENCE TO THE R/W BASELINE.

GRID STATE PLANE COORDINATES

THIS IS A STATE PLANE COORDINATE PROJECT. ALL DIMENSIONS, DISTANCES AND AREAS ON THIS PROJECT ARE GRID, EXCEPT FOR THE EXISTING R/W WIDTH DIMENSION, WHICH IS RECORD.
THE COMBINATION SCALE FACTOR IS 0.99947864

FOR EXISTING R/W RETRACEMENT, SEE CERTIFICATES OF SURVEY 353, 354 AND 355

MONTANA DEPARTMENT OF TRANSPORTATION

RIGHT OF WAY PLAN

VALLEY COUNTY

SCALE 1"=100'


0 50' 100' 200' 300'

STATE	RIGHT OF WAY	SHEET	TOTAL
		NO.	SHEETS
MONTANA		18	25
R/W ID.		STPP 17-1(11)0	
PROJECT NO.		5157-011-001	

FORT PECK-NORTHEAST

SEE SHEET NO. 2-4 FOR OWNERSHIP NAMES, ADDRESSES, AREAS, ETC.

P.O.C. 385+91.90 IS S 2°15'41" E
2205.44' FROM THE W 1/4 CORNER
OF SECTION 23. (FND GLO B.C.)

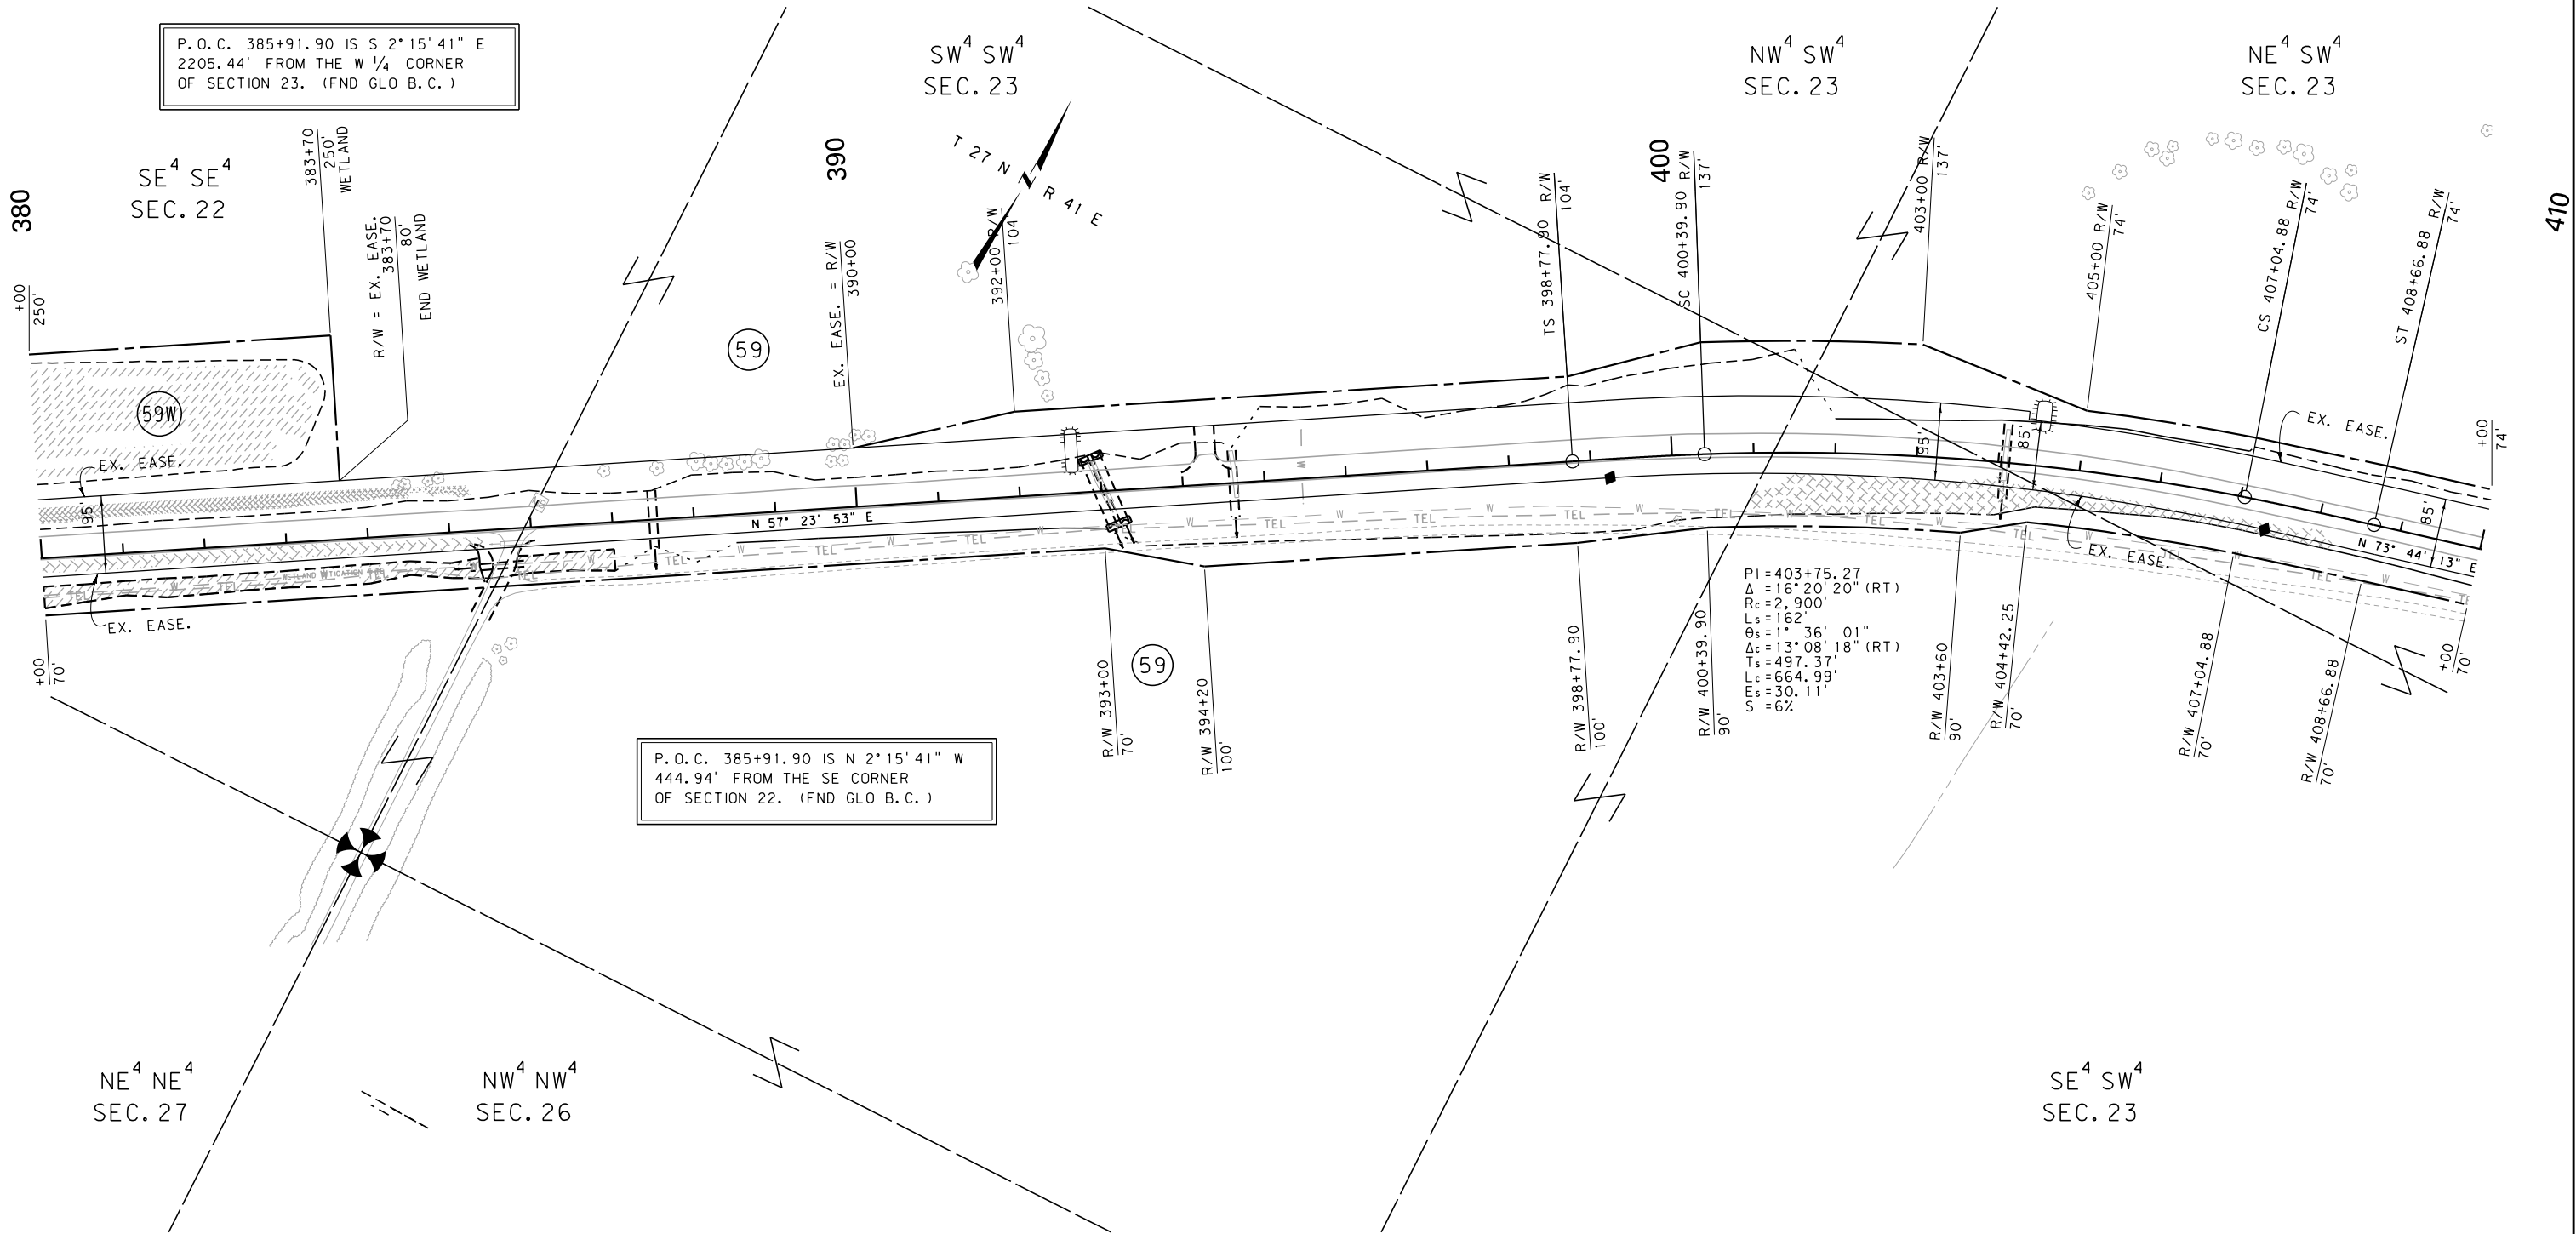

P.O.C. 385+91.90 IS N 2°15'41" W
444.94' FROM THE SE CORNER
OF SECTION 22. (FND GLO B.C.)

PI=403+75.27
Δ=16°20'20" (RT)
R_c=2,900'
L_s=162'
Δ_c=13°08'18" (RT)
T_s=497.37'
L_c=664.99'
ω_{PC}=30.11'

CONSTRUCTION LIMITS		MAP REVISED 9/09/14 9/12/14	
CUT SECTION	TOP OF CUT		
TRANSITION			
TOE OF FILL			
BACKSLOPE LIMITS			
INCLUDE ROUNDING			
FHWA/MDT APPROVAL		C:\DGN\5157001\rop\h005.dgn	
8/22/13		5/14/2021	
10:18:21 AM		CPS - U0460	

- NOTES:
1. THE PROPOSED R/W LINE WHERE A SPIRAL CURVE TRANSITION IS USED IS A CHORD RATHER THAN A CONCENTRIC CURVE.
 2. ALL STATIONS AND OFFSETS FOR R/W BREAKS ARE IN REFERENCE TO THE R/W BASELINE.

GRID STATE PLANE COORDINATES

THIS IS A STATE PLANE COORDINATE PROJECT. ALL DIMENSIONS, DISTANCES AND AREAS ON THIS PROJECT ARE GRID, EXCEPT FOR THE EXISTING R/W WIDTH DIMENSION, WHICH IS RECORD. THE COMBINATION SCALE FACTOR IS 0.99947864

FOR EXISTING R/W RETRACEMENT, SEE CERTIFICATES OF SURVEY NO. 353, 354 AND 355

MONTANA DEPARTMENT OF TRANSPORTATION

RIGHT OF WAY PLAN

VALLEY COUNTY


SCALE 1"=100'

0 50' 100' 200' 300'

STATE	RIGHT OF WAY	SHEET	TOTAL
		NO.	SHEETS
MONTANA		20	25
R/W ID.		STPP 17-1(11)0	
PROJECT NO.		5157-011-001	

FORT PECK-NORTHEAST

SEE SHEET NO. 2-4 FOR OWNERSHIP NAMES, ADDRESSES, AREAS, ETC.

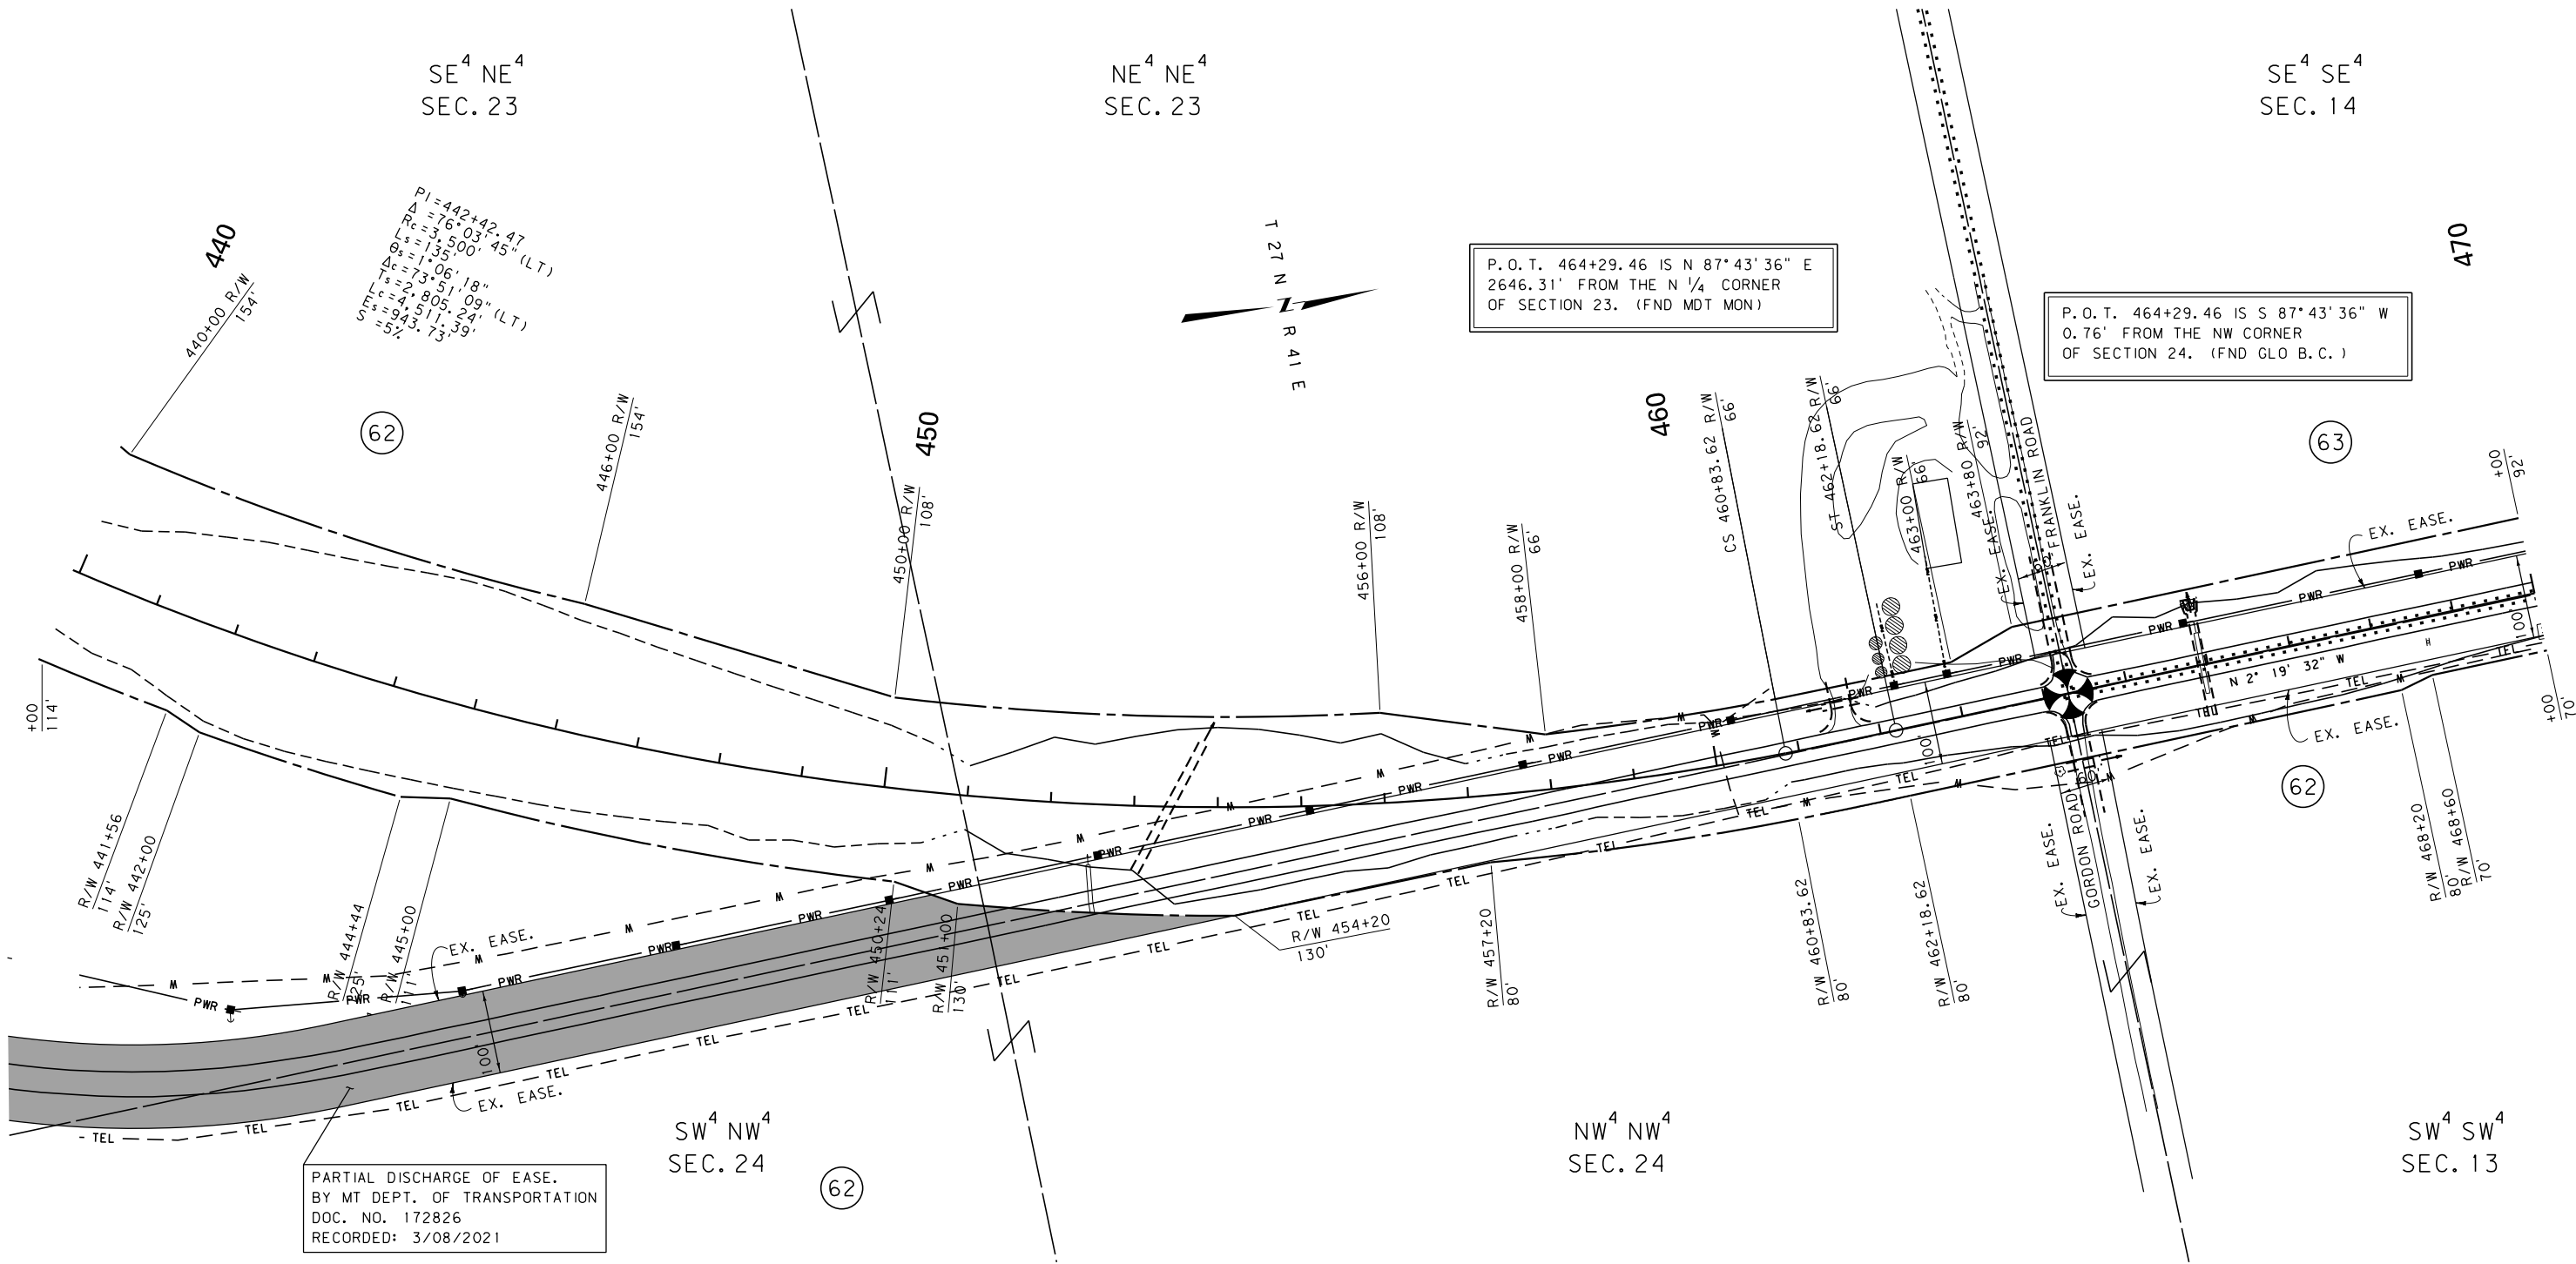

CONSTRUCTION LIMITS	MAP REVISED
CUT SECTION	
TRANSITION	
TOE OF FILL	
BACKSLOPE LIMITS	
INCLUDE ROUNDING	
	FHWA/MDT APPROVAL
	8/22/13
3	C:\DGN\5157001\rop\006.dgn
2	5/14/2021
1	10:18:36 AM CPS - U0460

MDT MONTANA DEPARTMENT OF TRANSPORTATION

- NOTES:
1. THE PROPOSED R/W LINE WHERE A SPIRAL CURVE TRANSITION IS USED IS A CHORD RATHER THAN A CONCENTRIC CURVE.
 2. ALL STATIONS AND OFFSETS FOR R/W BREAKS ARE IN REFERENCE TO THE R/W BASELINE.

GRID STATE PLANE COORDINATES

THIS IS A STATE PLANE COORDINATE PROJECT. ALL DIMENSIONS, DISTANCES AND AREAS ON THIS PROJECT ARE GRID, EXCEPT FOR THE EXISTING R/W WIDTH DIMENSION, WHICH IS RECORD. THE COMBINATION SCALE FACTOR IS 0.99947864

FOR EXISTING R/W RETRACEMENT, SEE CERTIFICATES OF SURVEY NO. 353, 354 AND 355

MONTANA DEPARTMENT OF TRANSPORTATION

RIGHT OF WAY PLAN

VALLEY COUNTY


SCALE 1"=100'

0 50' 100' 200' 300'

STATE	RIGHT OF WAY	SHEET	TOTAL
		NO.	SHEETS
MONTANA		21	25
R/W ID.		STPP 17-1(11)0	
PROJECT NO.		5157-011-001	

FORT PECK-NORTHEAST

SEE SHEET NO. 2-4 FOR OWNERSHIP NAMES, ADDRESSES, AREAS, ETC.

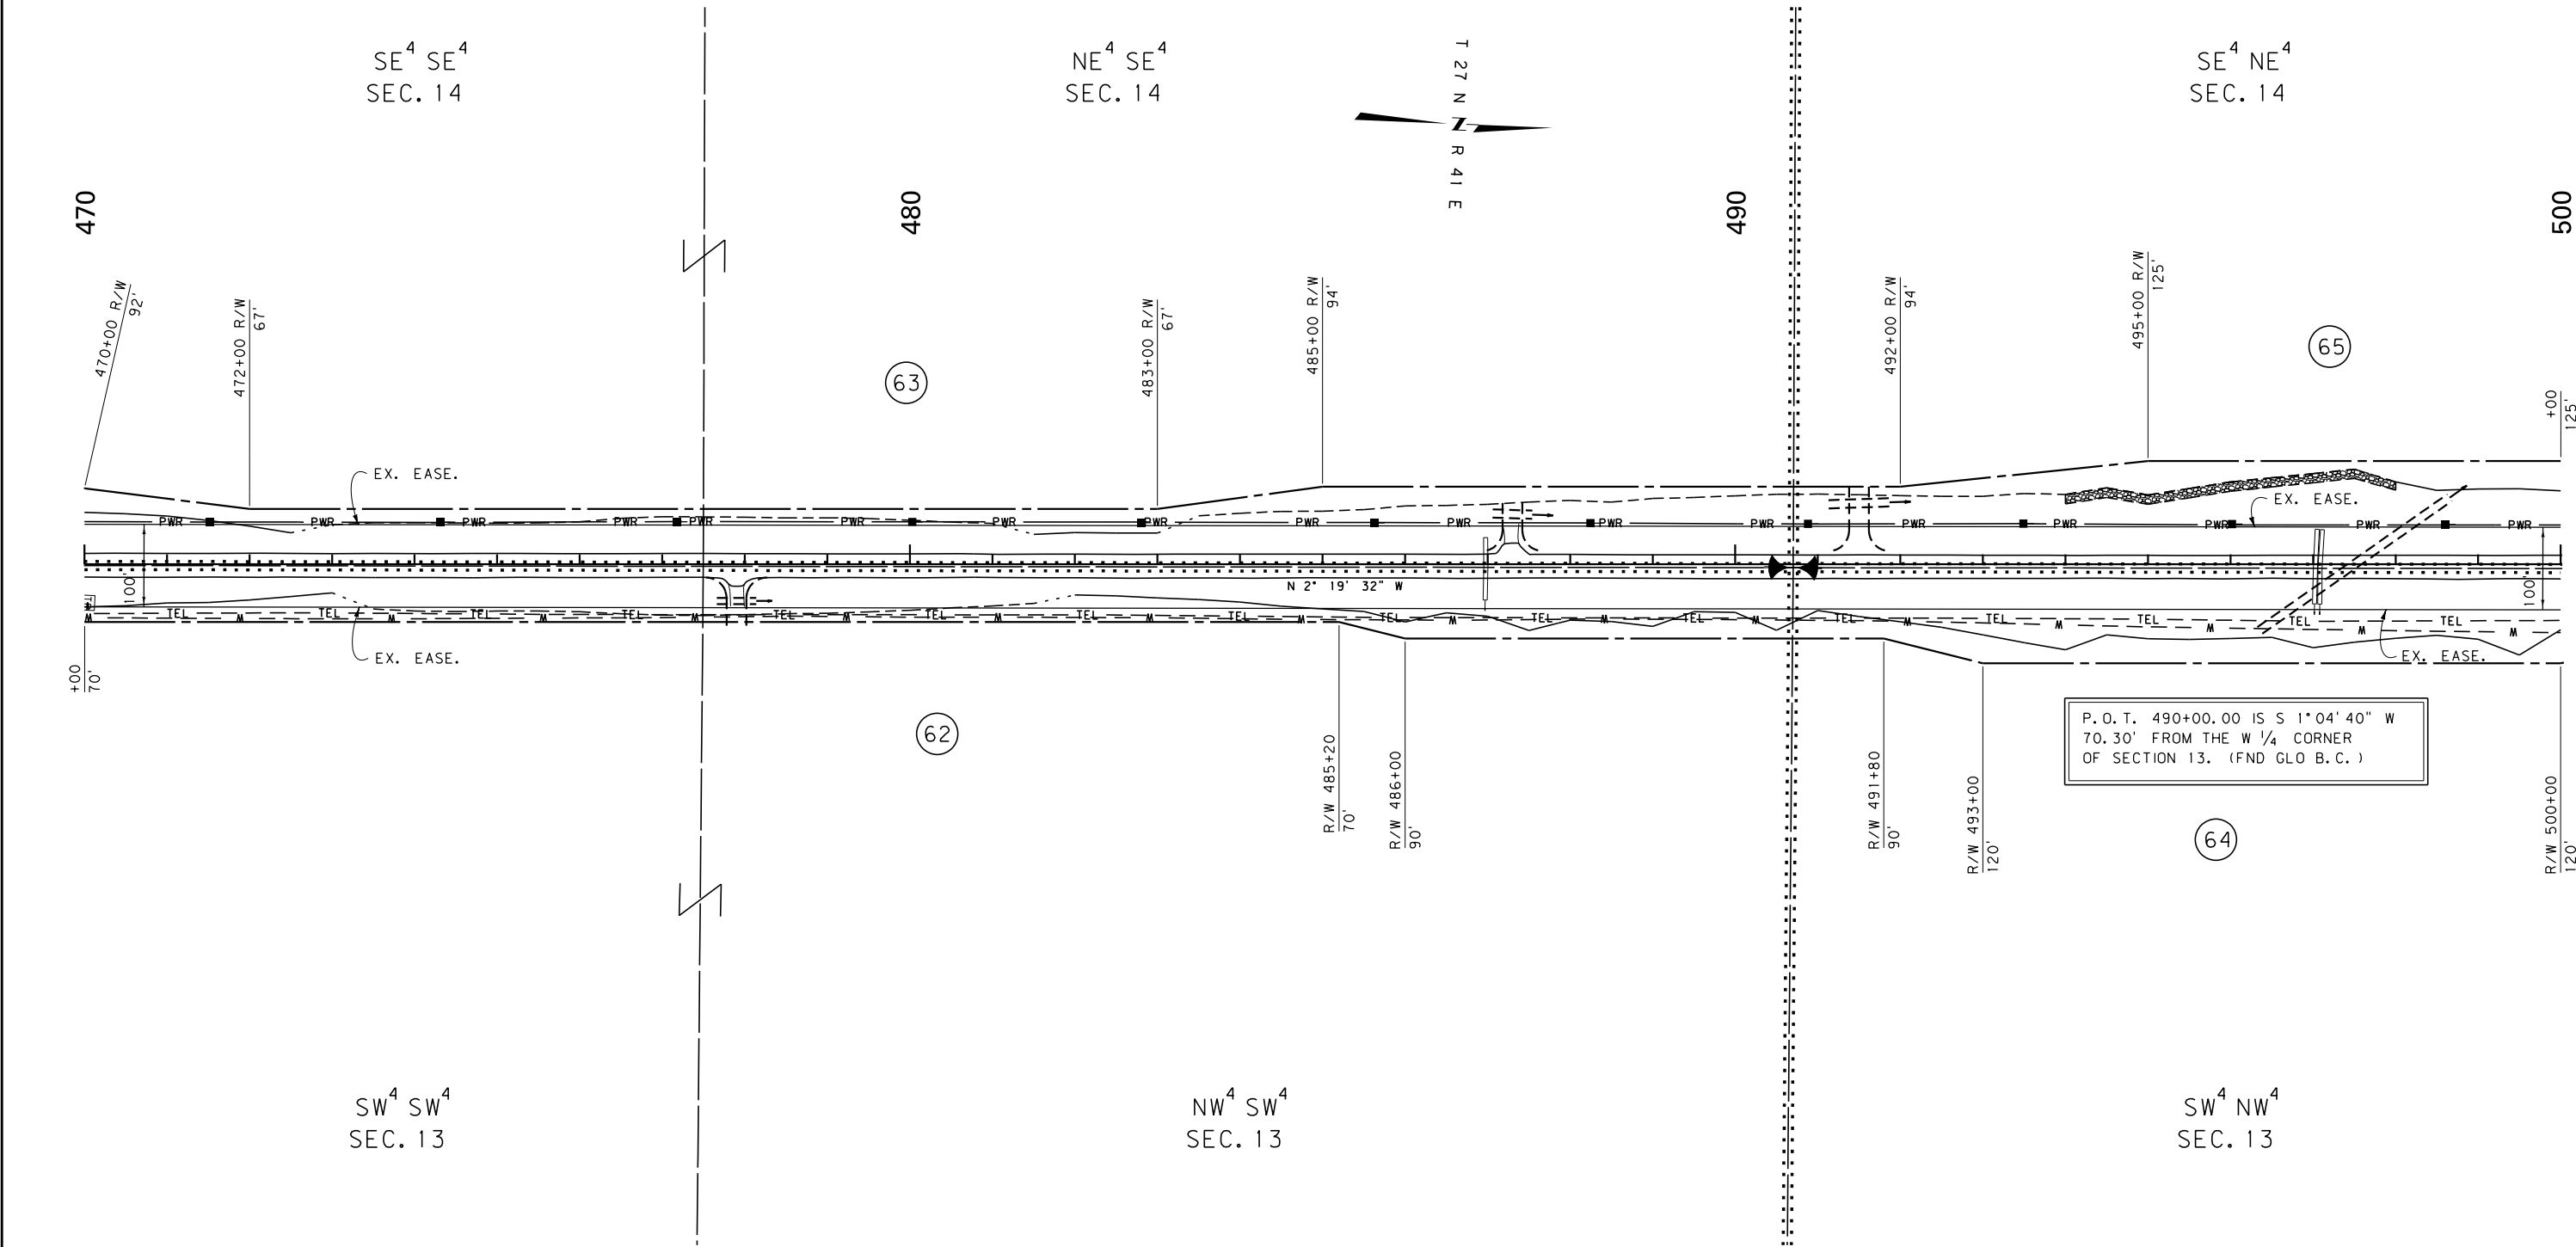

CONSTRUCTION LIMITS		MAP REVISED 10/30/13	
CUT SECTION	TOP OF CUT		
TRANSITION			
TOE OF FILL			
BACKSLOPE LIMITS INCLUDE ROUNDING		FHWA/MDT APPROVAL 8/22/13	
3	MDT	MONTANA DEPARTMENT OF TRANSPORTATION	
2		5/14/2021	
1		10:18:40 AM CPS - U0460	

- NOTES:
1. THE PROPOSED R/W LINE WHERE A SPIRAL CURVE TRANSITION IS USED IS A CHORD RATHER THAN A CONCENTRIC CURVE.
 2. ALL STATIONS AND OFFSETS FOR R/W BREAKS ARE IN REFERENCE TO THE R/W BASELINE.


GRID STATE PLANE COORDINATES

THIS IS A STATE PLANE COORDINATE PROJECT. ALL DIMENSIONS, DISTANCES AND AREAS ON THIS PROJECT ARE GRID, EXCEPT FOR THE EXISTING R/W WIDTH DIMENSION, WHICH IS RECORD. THE COMBINATION SCALE FACTOR IS 0.99947864

FOR EXISTING R/W RETRACEMENT, SEE CERTIFICATES OF SURVEY NO. 353, 354 AND 355

MONTANA DEPARTMENT OF TRANSPORTATION


RIGHT OF WAY PLAN
VALLEY COUNTY

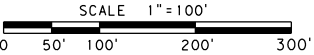

STATE	RIGHT OF WAY	SHEET	TOTAL
		NO.	SHEETS
MONTANA		22	25
R/W ID.		STPP 17-1(11)	
PROJECT NO.		5157-011-001	

FORT PECK-NORTHEAST

SEE SHEET NO. 2-4 FOR OWNERSHIP NAMES, ADDRESSES, AREAS, ETC.

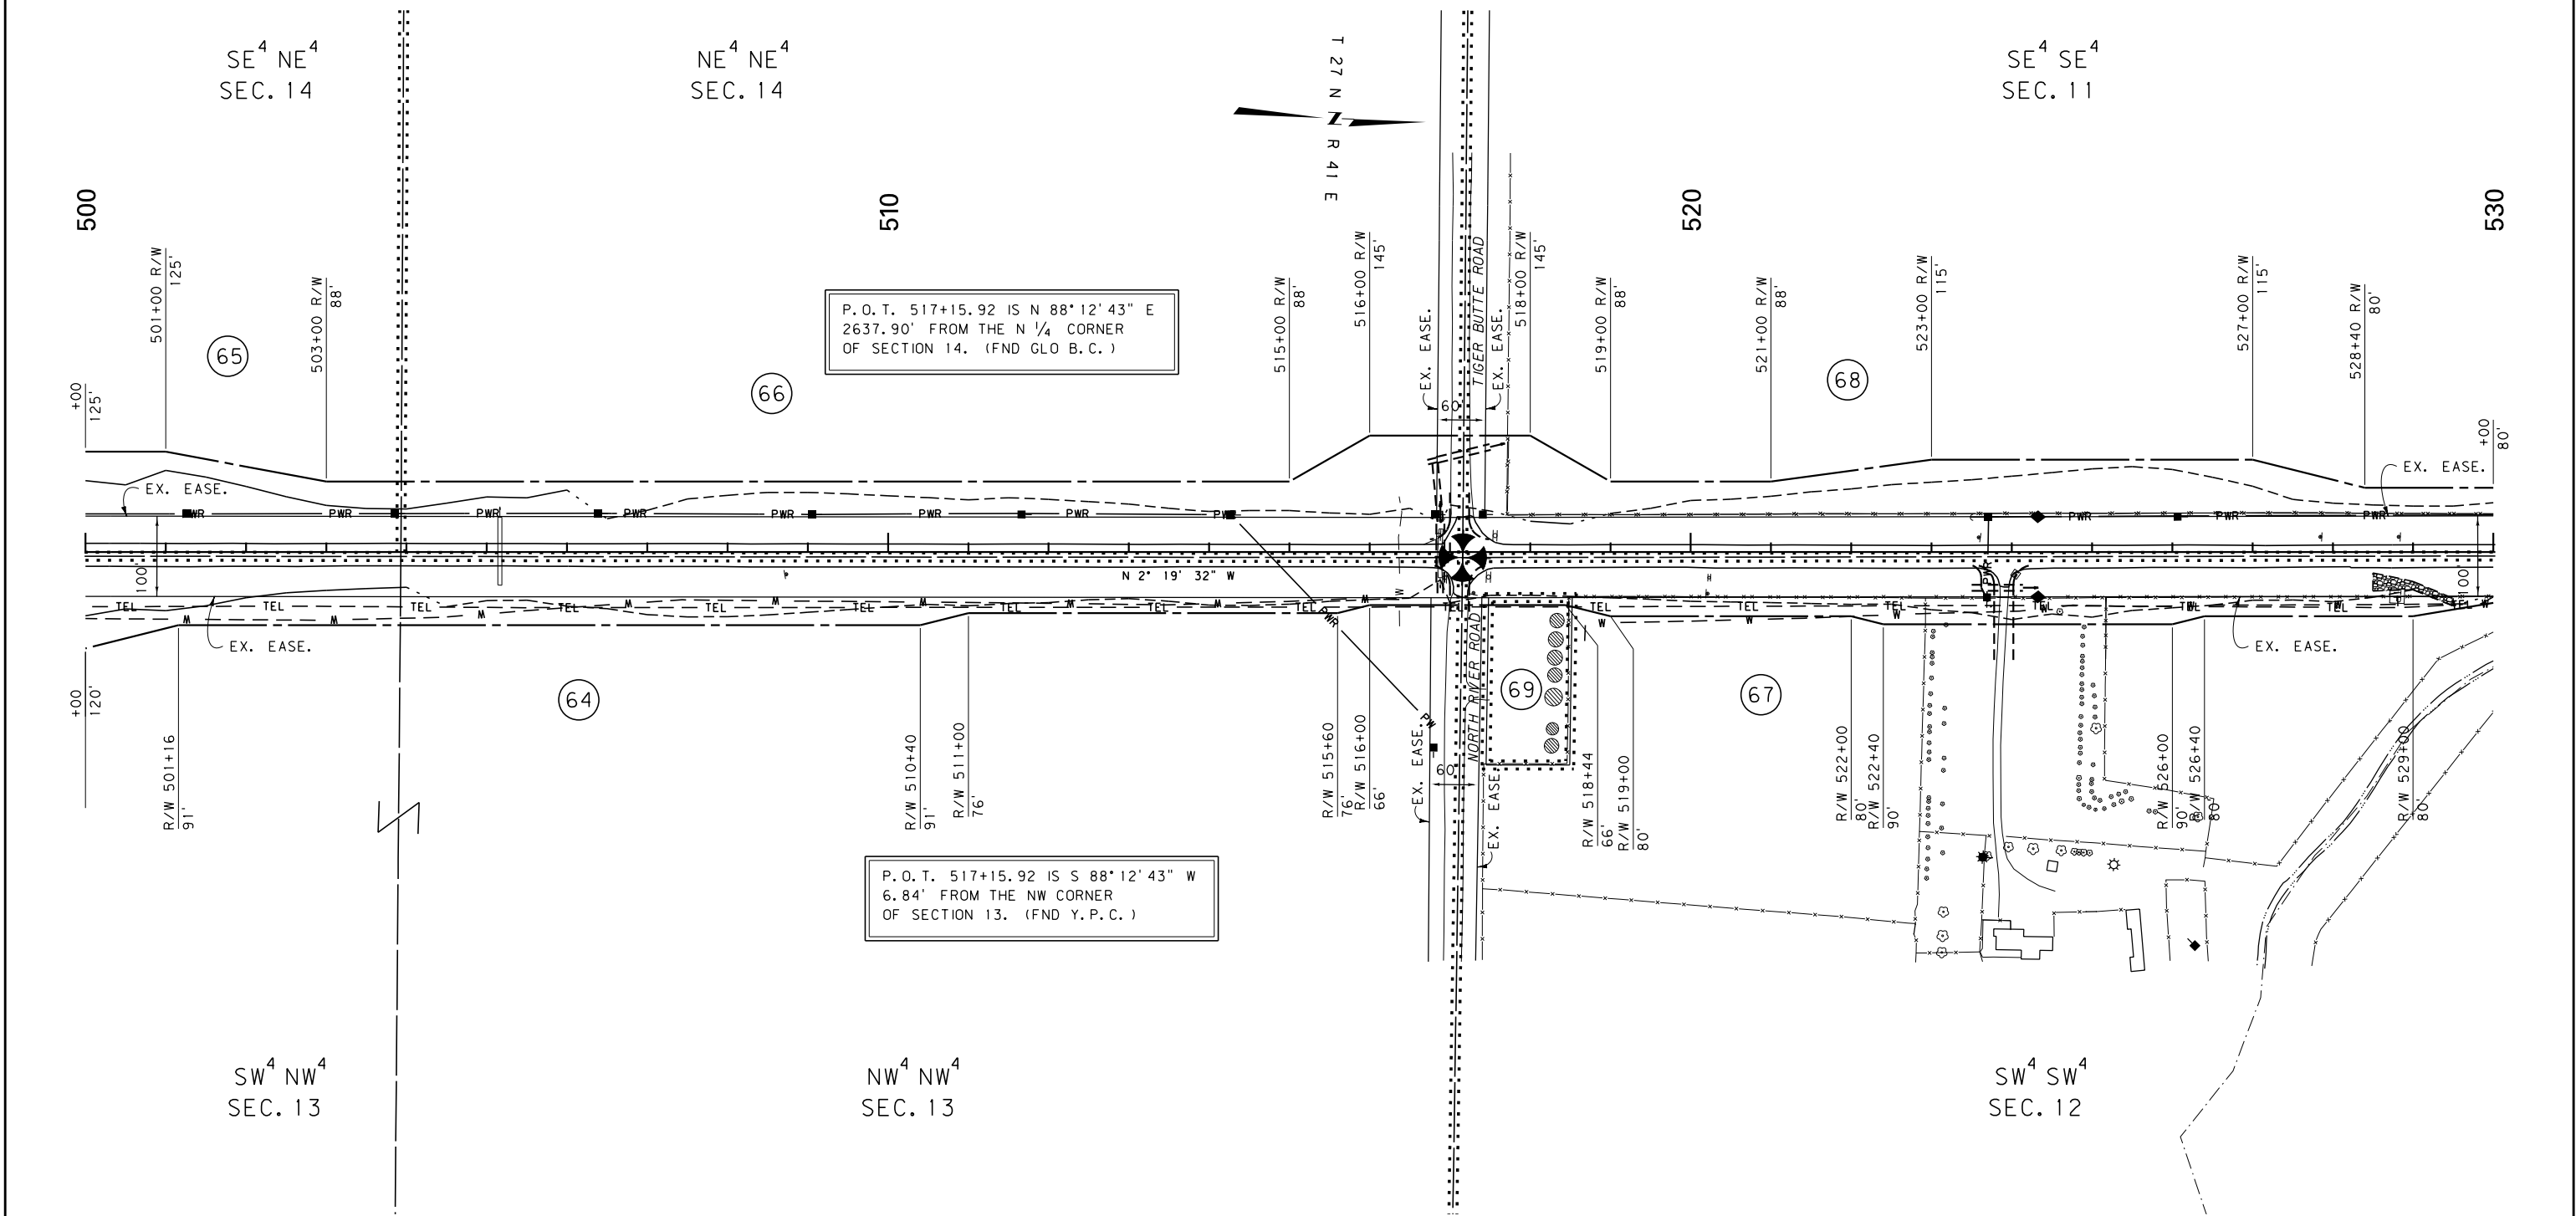

CONSTRUCTION LIMITS
CUT SECTION
TRANSITION
TOE OF FILL
BACKSLOPE LIMITS
INCLUDE ROUNDING

MAP REVISED

FHWA/MDT APPROVAL
8/22/13

3
2
1

MDT
MONTANA DEPARTMENT
OF TRANSPORTATION

C:\DGN\5157001\rop\006.dgn
5/14/2021
10:18:44 AM CPS - U0460

- NOTES:
1. THE PROPOSED R/W LINE WHERE A SPIRAL CURVE TRANSITION IS USED IS A CHORD RATHER THAN A CONCENTRIC CURVE.
 2. ALL STATIONS AND OFFSETS FOR R/W BREAKS ARE IN REFERENCE TO THE R/W BASELINE.

GRID STATE PLANE COORDINATES

THIS IS A STATE PLANE COORDINATE PROJECT. ALL DIMENSIONS, DISTANCES AND AREAS ON THIS PROJECT ARE GRID, EXCEPT FOR THE EXISTING R/W WIDTH DIMENSION, WHICH IS RECORD. THE COMBINATION SCALE FACTOR IS 0.99947864

FOR EXISTING R/W RETRACEMENT, SEE CERTIFICATES OF SURVEY NO. 353, 354 AND 355

MONTANA DEPARTMENT OF TRANSPORTATION

RIGHT OF WAY PLAN

VALLEY COUNTY


SCALE 1"=100'

0 50' 100' 200' 300'

STATE	RIGHT OF WAY	SHEET	TOTAL
		NO.	SHEETS
MONTANA		23	25
R/W ID.		STPP 17-1(11)0	
PROJECT NO.		5157-011-001	

FORT PECK-NORTHEAST

SEE SHEET NO. 2-4 FOR OWNERSHIP NAMES, ADDRESSES, AREAS, ETC.

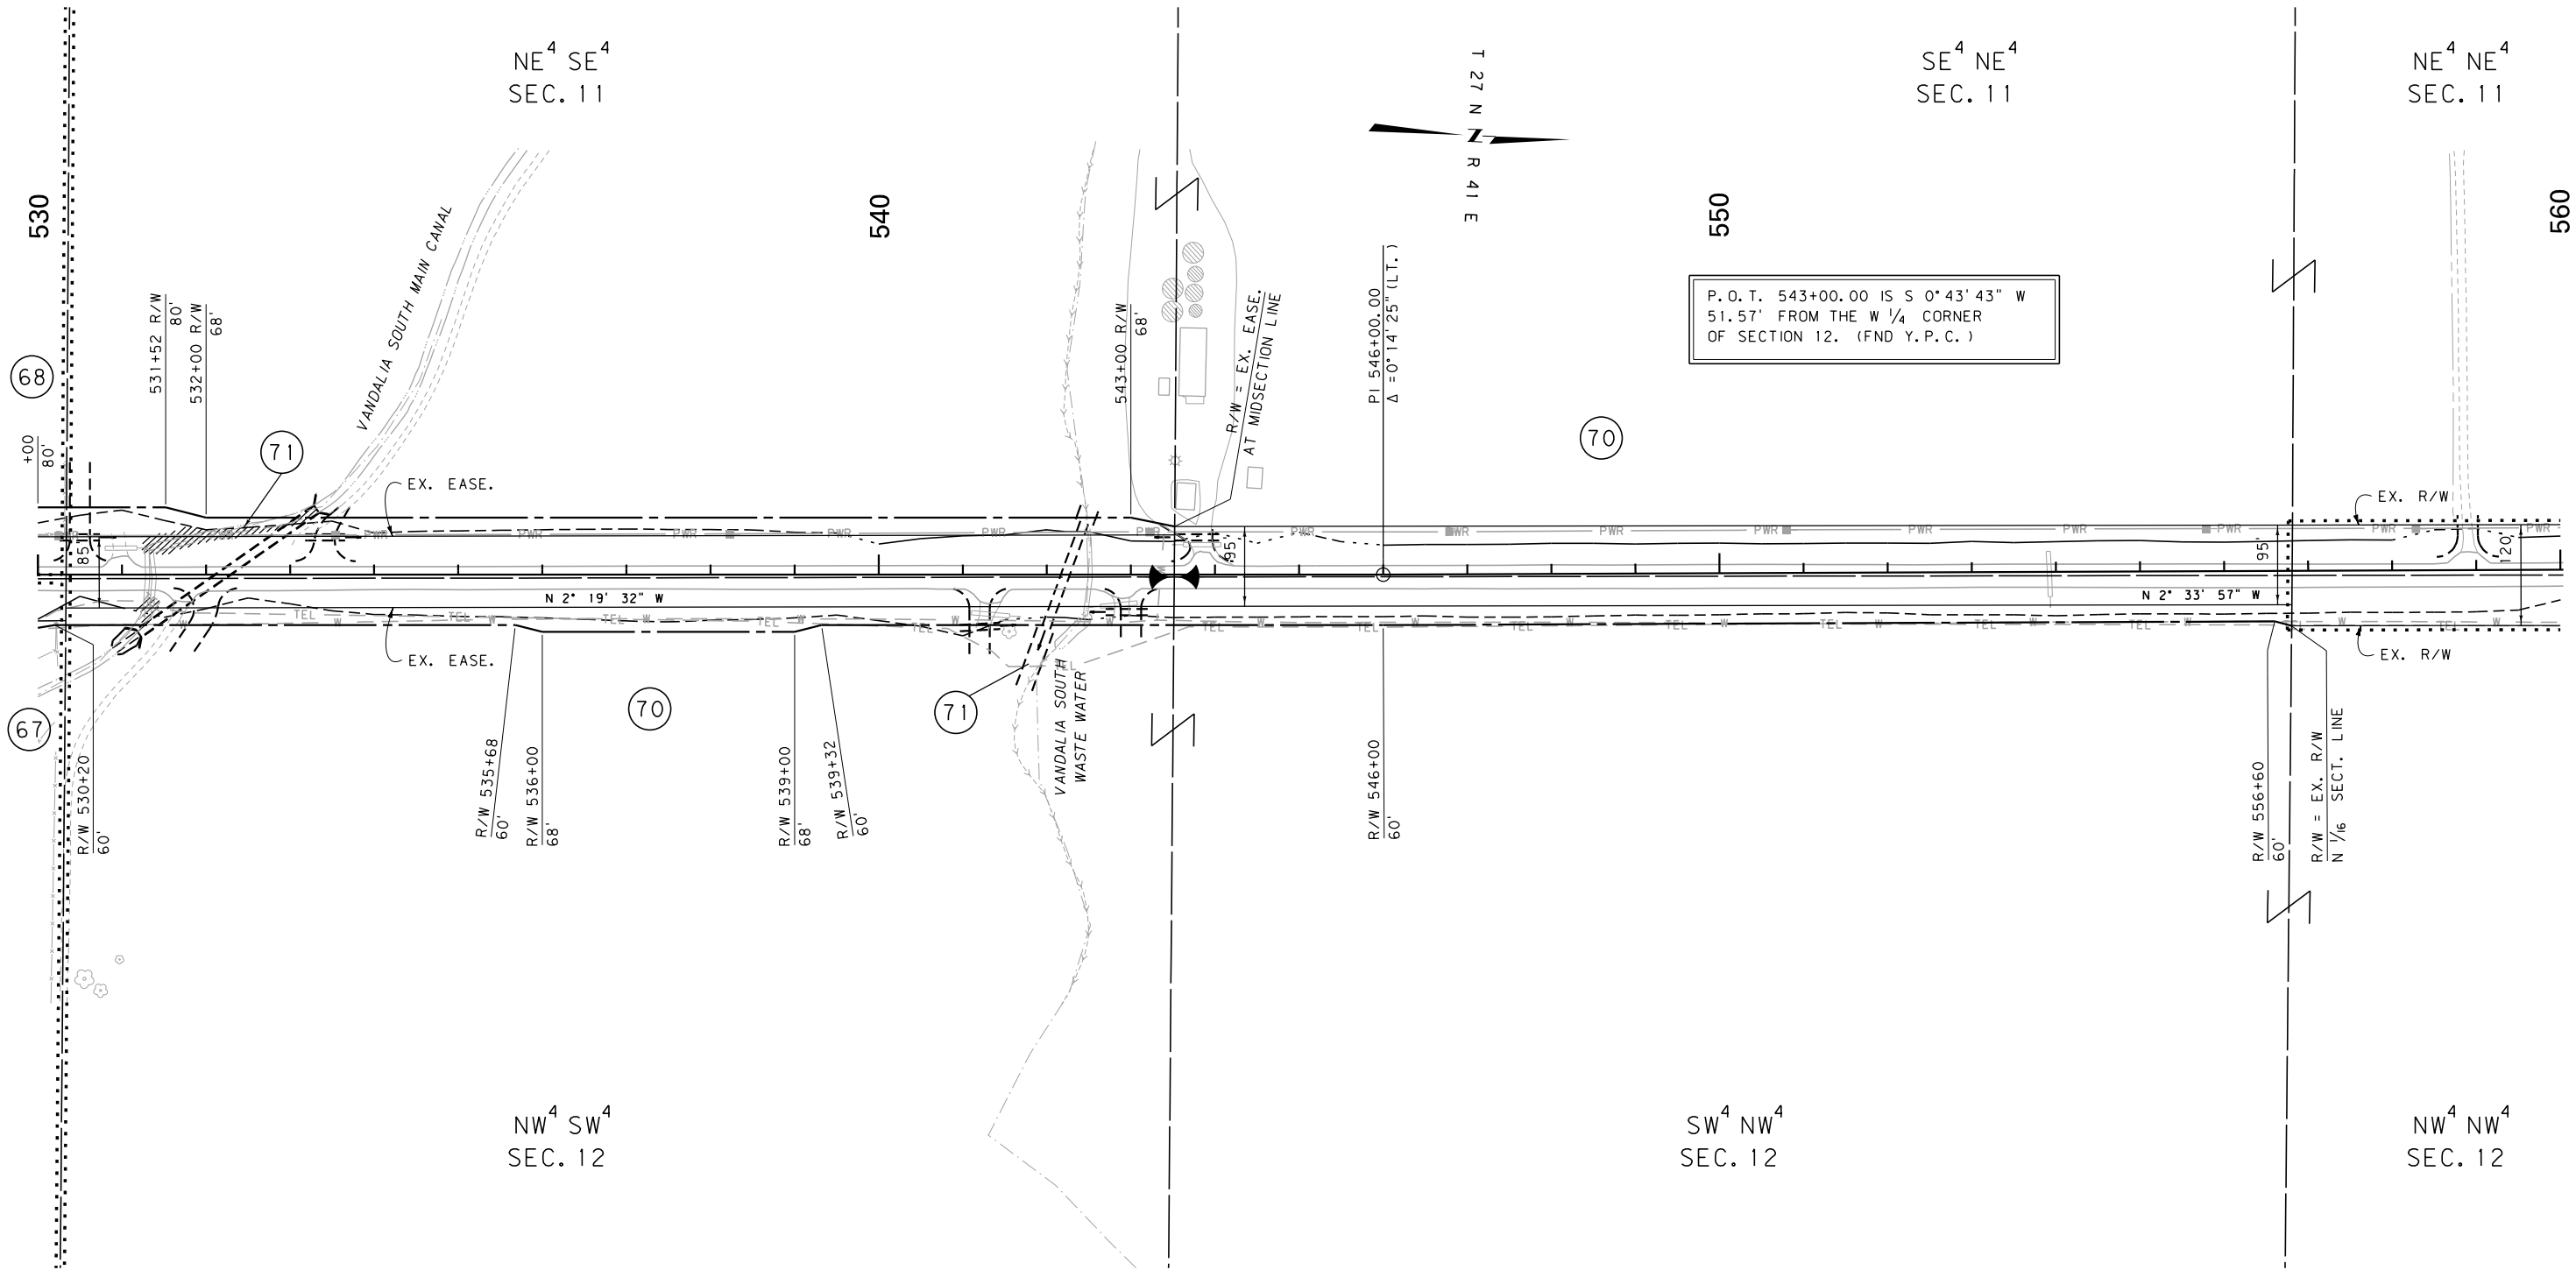

P. O. T. 543+00.00 IS S 0° 43' 43" W
51.57' FROM THE W 1/4 CORNER
OF SECTION 12. (FND Y.P.C.)

CONSTRUCTION LIMITS	MAP REVISED 12/19/14
CUT SECTION	
TRANSITION	
TOE OF FILL	
BACKSLOPE LIMITS INCLUDE ROUNDING	FHWA/MDT APPROVAL 8/22/13
3	C:\DGN\5157001\rop\007.dgn
2	5/14/2021
1	10:18:55 AM CPS - U0460

MDT MONTANA DEPARTMENT OF TRANSPORTATION

- NOTES:
1. THE PROPOSED R/W LINE WHERE A SPIRAL CURVE TRANSITION IS USED IS A CHORD RATHER THAN A CONCENTRIC CURVE.
 2. ALL STATIONS AND OFFSETS FOR R/W BREAKS ARE IN REFERENCE TO THE R/W BASELINE.

GRID STATE PLANE COORDINATES

THIS IS A STATE PLANE COORDINATE PROJECT. ALL DIMENSIONS, DISTANCES AND AREAS ON THIS PROJECT ARE GRID, EXCEPT FOR THE EXISTING R/W WIDTH DIMENSION, WHICH IS RECORD.

FOR EXISTING R/W RETRACEMENT, SEE CERTIFICATES OF SURVEY NO. 353, 354 AND 355

MONTANA DEPARTMENT OF TRANSPORTATION

RIGHT OF WAY PLAN


VALLEY COUNTY

SCALE 1"=100'

0 50' 100' 200' 300'

FORT PECK-NORTHEAST

SEE SHEET NO. 2-4 FOR OWNERSHIP NAMES, ADDRESSES, AREAS, ETC.

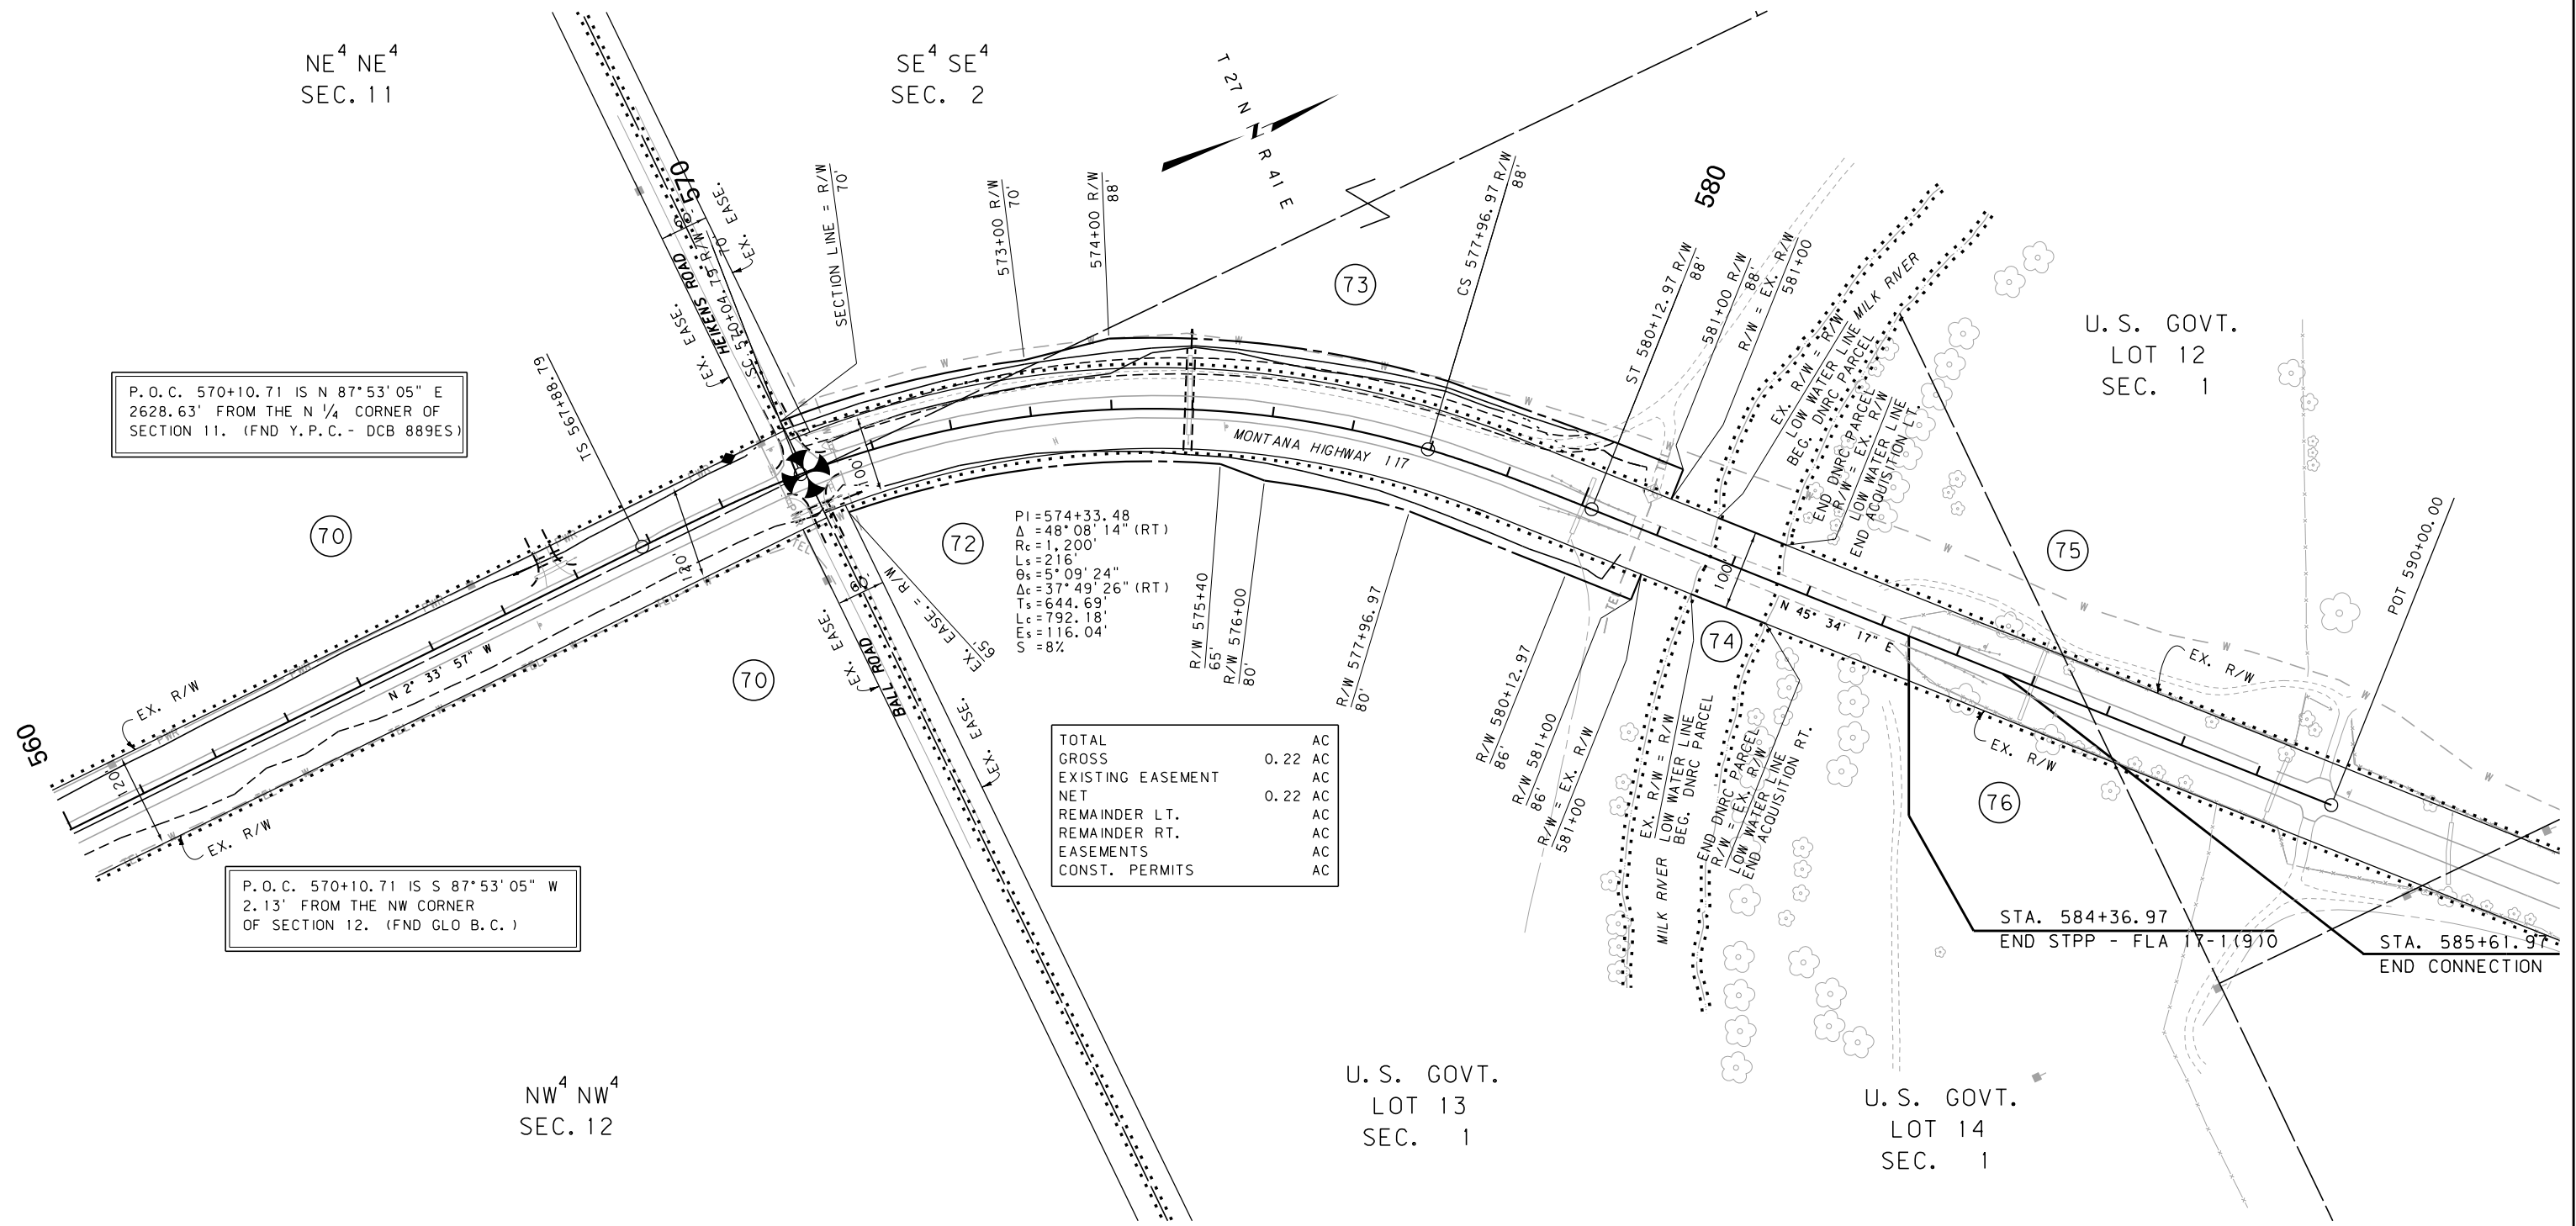

TOTAL	AC
GROSS	0.22 AC
EXISTING EASEMENT	AC
NET	0.22 AC
REMAINDER LT.	AC
REMAINDER RT.	AC
EASEMENTS	AC
CONST. PERMITS	AC

PI=574+33.48
Δ=48°08'14" (RT)
Rc=1,200'
Ls=216'
Θs=5°09'24"
Δc=37°49'26" (RT)
Ts=644.69'
Lc=792.18'
Es=116.04'
S=8%

P.O.C. 570+10.71 IS N 87°53'05" E
2628.63' FROM THE N 1/4 CORNER OF
SECTION 11. (FND Y.P.C. - DCB 889ES)

P.O.C. 570+10.71 IS S 87°53'05" W
2.13' FROM THE NW CORNER
OF SECTION 12. (FND GLO B.C.)

CONSTRUCTION LIMITS	MAP REVISED 4/17/14 7/08/14 12/19/14
CUT SECTION	
TRANSITION	
TOE OF FILL	
BACKSLOPE LIMITS INCLUDE ROUNDING	
	FHWA/MDT APPROVAL 8/22/13
3	C:\DGN\5157001\rop\h007.dgn
2	5/14/2021
1	10:18:58 AM CPS - U0460

MDT MONTANA DEPARTMENT OF TRANSPORTATION

NOTES:
1. THE PROPOSED R/W LINE WHERE A SPIRAL CURVE TRANSITION IS USED IS A CHORD RATHER THAN A CONCENTRIC CURVE.
2. ALL STATIONS AND OFFSETS FOR R/W BREAKS ARE IN REFERENCE TO THE R/W BASELINE.

GRID STATE PLANE COORDINATES
THIS IS A STATE PLANE COORDINATE PROJECT. ALL DIMENSIONS, DISTANCES AND AREAS ON THIS PROJECT ARE GRID, EXCEPT FOR THE EXISTING R/W WIDTH DIMENSION, WHICH IS RECORD.
THE COMBINATION SCALE FACTOR IS 0.99947864
FOR EXISTING R/W RETRACEMENT, SEE CERTIFICATES OF SURVEY NO. 353, 354 AND 355

MONTANA DEPARTMENT OF TRANSPORTATION

RIGHT OF WAY PLAN

VALLEY COUNTY


SCALE 1"=100'

0 50' 100' 200' 300'

STATE	RIGHT OF WAY	SHEET	TOTAL
MONTANA		NO.	SHEETS
		25	25
R/W ID.	STPP 17-1(11)0		
PROJECT NO.	5157-011-001		

FORT PECK-NORTHEAST

SEE SHEET NO. 2-4 FOR OWNERSHIP NAMES, ADDRESSES, AREAS, ETC.

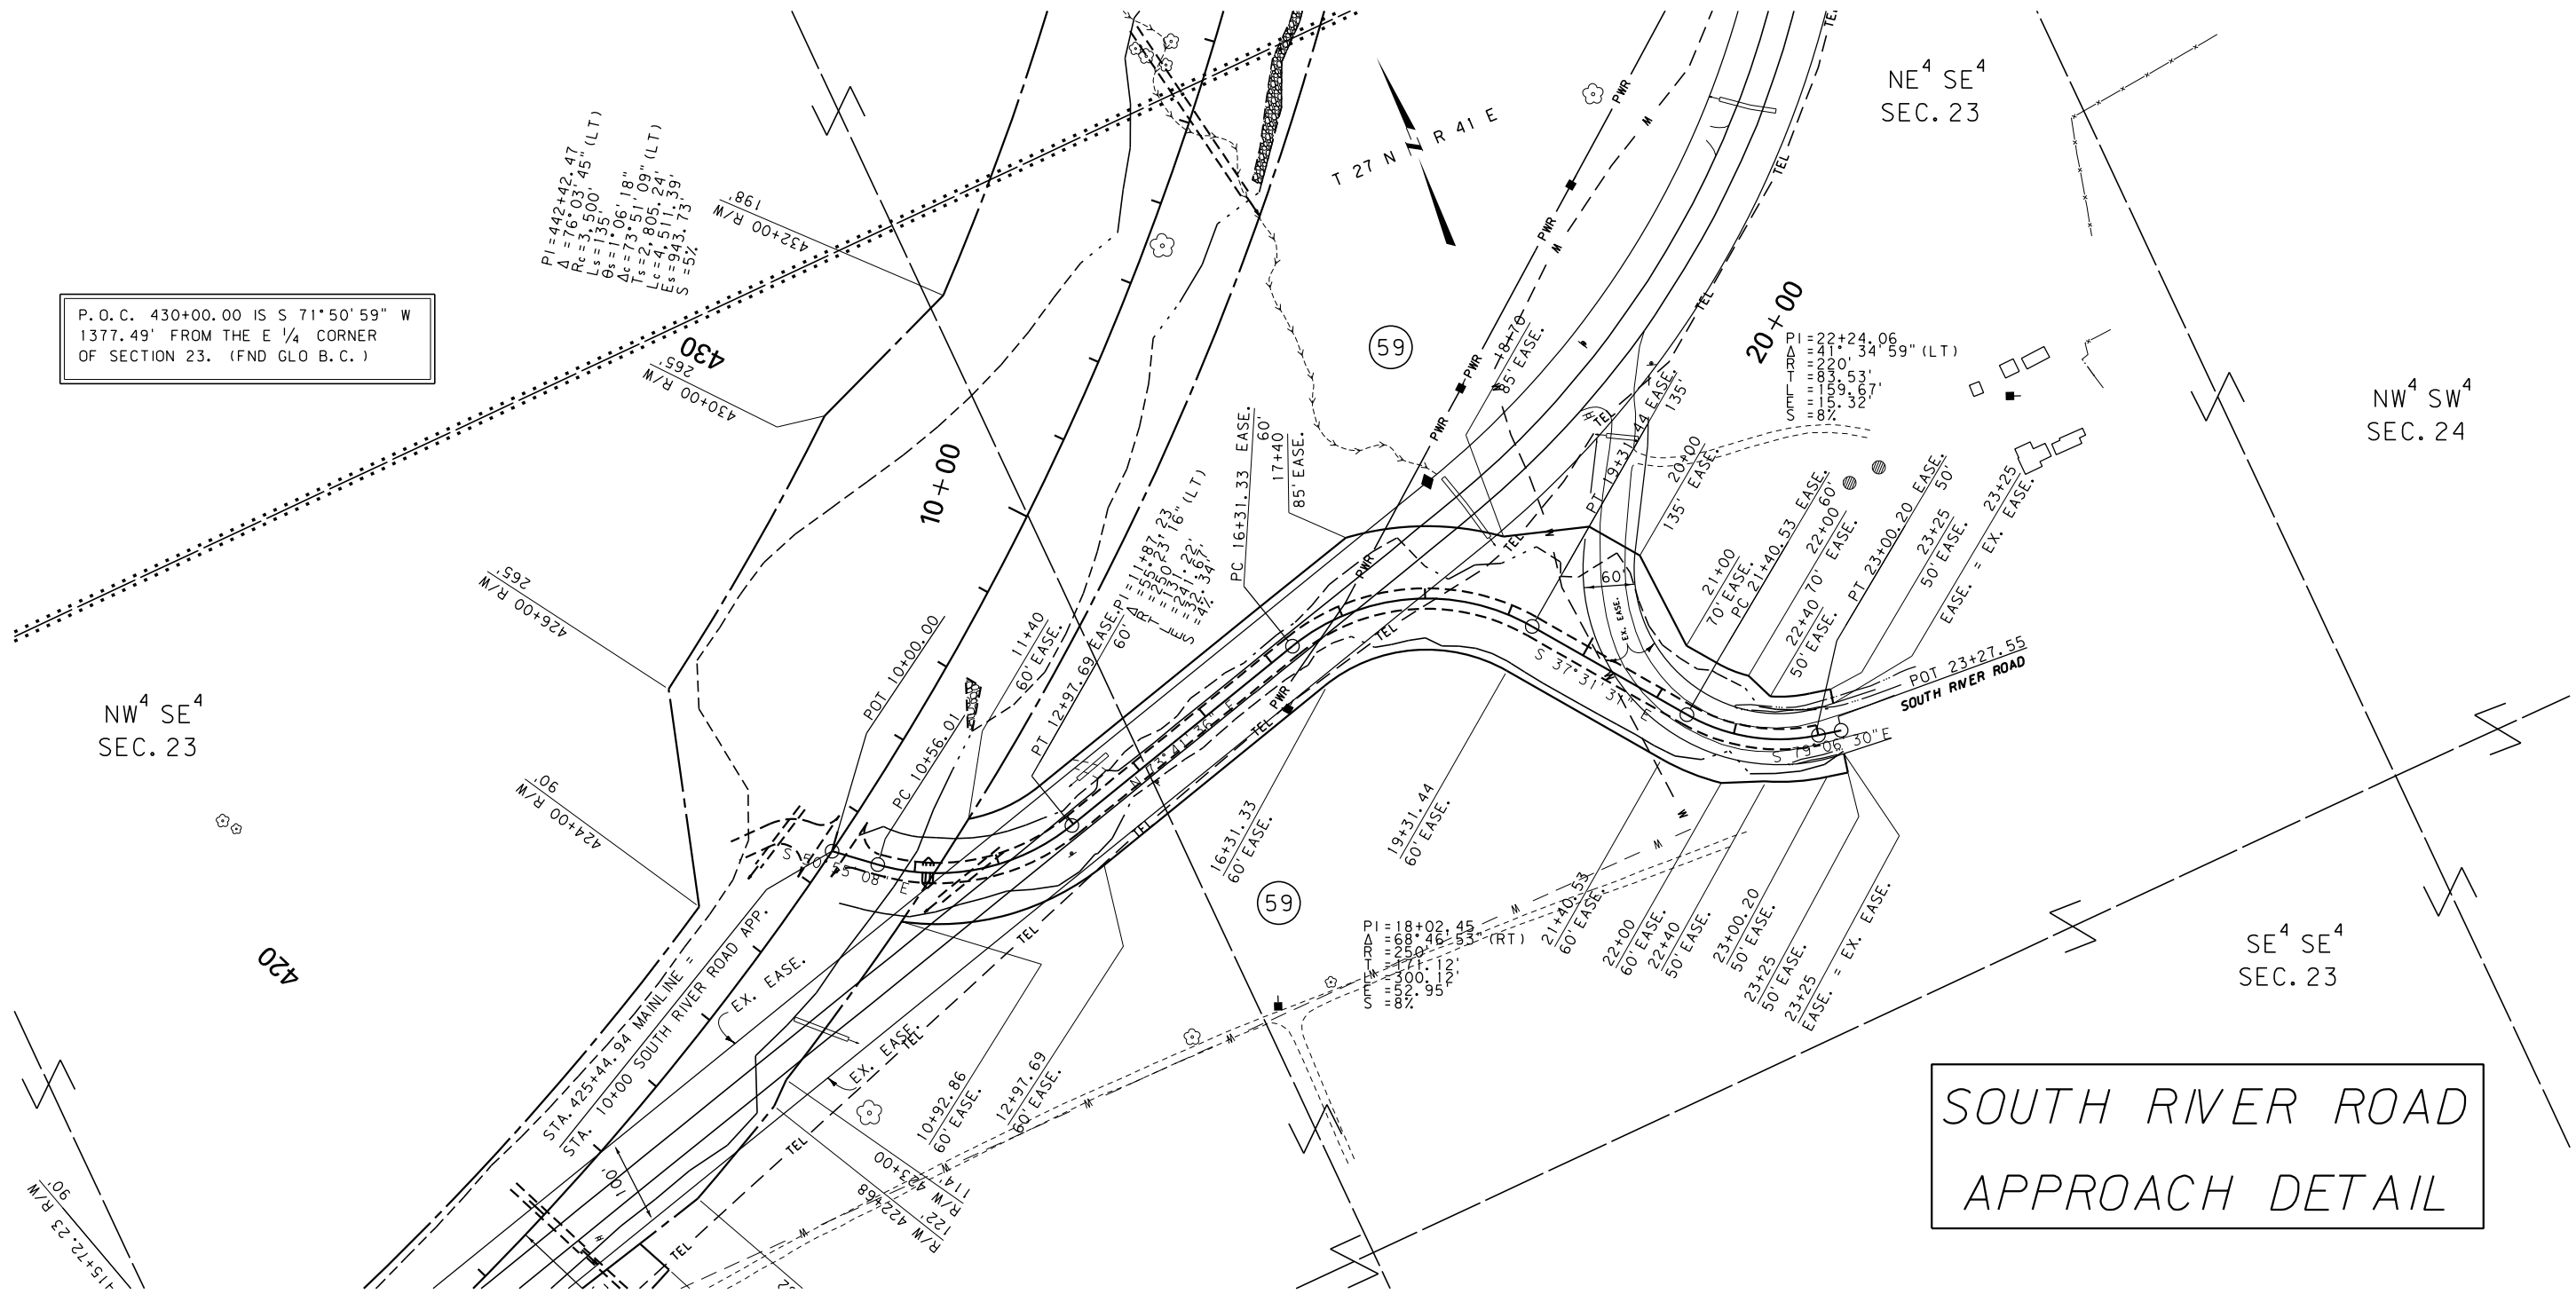

CONSTRUCTION LIMITS

CUT SECTION

TRANSITION

TOE OF FILL

BACKSLOPE LIMITS

INCLUDE ROUNDING

MAP REVISED 7/08/14

FHWA/MDT APPROVAL

8/22/13

3

2

1

MDT

MONTANA DEPARTMENT OF TRANSPORTATION

C:\DGN\5157001\rop\007.dgn

5/14/2021

10:19:02 AM

CPS - U0460

- NOTES:
1. THE PROPOSED R/W LINE WHERE A SPIRAL CURVE TRANSITION IS USED IS A CHORD RATHER THAN A CONCENTRIC CURVE.
 2. ALL STATIONS AND OFFSETS FOR R/W BREAKS ARE IN REFERENCE TO THE R/W BASELINE.

GRID STATE PLANE COORDINATES

THIS IS A STATE PLANE COORDINATE PROJECT. ALL DIMENSIONS, DISTANCES AND AREAS ON THIS PROJECT ARE GRID, EXCEPT FOR THE EXISTING R/W WIDTH DIMENSION, WHICH IS RECORD.

THE COMBINATION SCALE FACTOR IS 0.99947864

FOR EXISTING R/W RETRACEMENT, SEE CERTIFICATES OF SURVEY NO. 353, 354 AND 355

MONTANA DEPARTMENT OF TRANSPORTATION

RIGHT OF WAY PLAN

VALLEY COUNTY

SCALE 1"=100'

0 50' 100' 200' 300'