



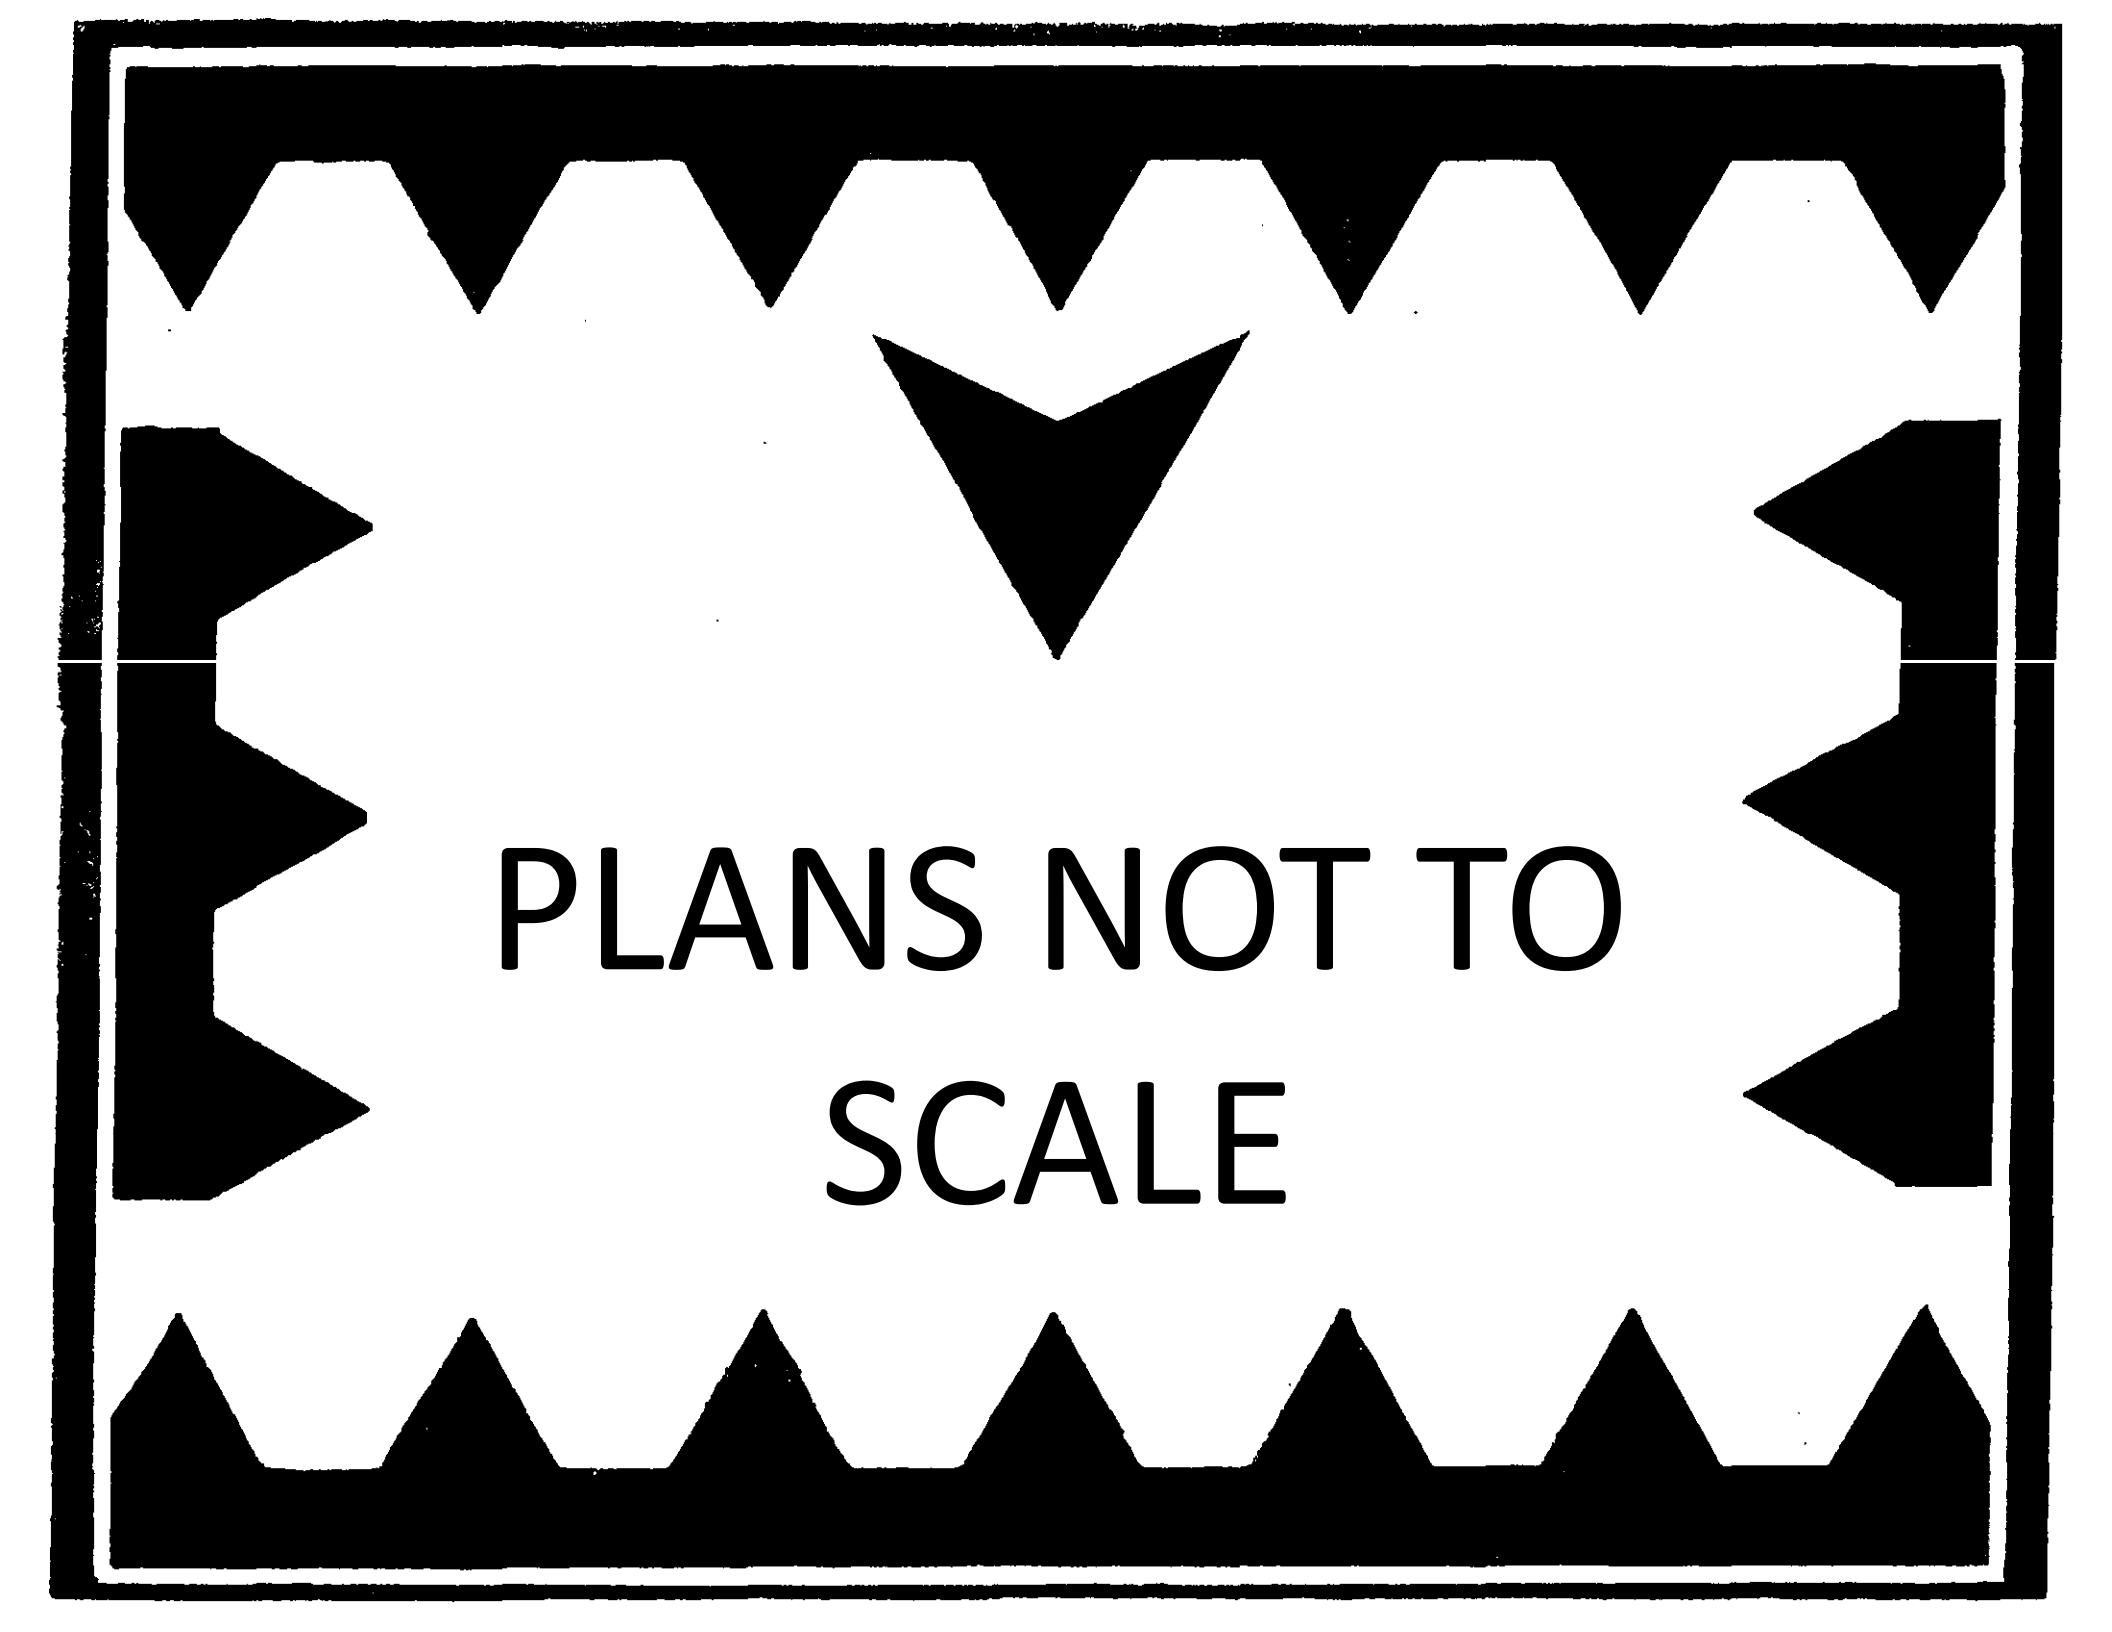

PLANS NOT TO
SCALE

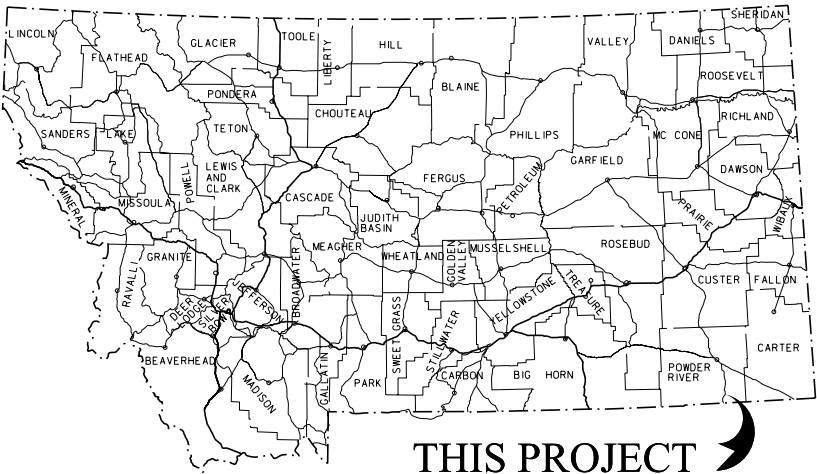

MONTANA DEPARTMENT OF TRANSPORTATION

RIGHT OF WAY PLAN

FEDERAL AID PROJECT STPP 54-1(15)4

BIDDLE-NORTH & SOUTH

POWDER RIVER COUNTY


STATE	RIGHT OF WAY	SHEET	TOTAL
		NO.	SHEETS
MONTANA		1	11
R/W ID.		STPP 54-1(15)4	
PROJECT NO.		5744-015-001	

BIDDLE-NORTH & SOUTH

- PLAN LEGEND
- PROPOSED RIGHT OF WAY LINE
EXISTING RIGHT OF WAY LINE
RAILROAD RIGHT OF WAY LINE
RIGHT OF WAY BASELINE
STK'D CENTERLINE
SECTION LINE
OWNERSHIP BOUNDARY
FULL ACCESS CONTROL
LIMITED ACCESS CONTROL
EXISTING FULL ACCESS CONTROL
EXISTING LIMITED ACCESS CONTROL
PRESENT TRAVELED WAY (P.T.W.)
FENCE LINE
EXISTING GUARDRAIL
PROPOSED GUARDRAIL
GATE IN FENCE
CATTLE GUARD: EXIST. - PROPOSED
SECTION CORNER
1/4 SECTION CORNER
CLOSING CORNER
MEANDER CORNER
CENTER OF SECTION
1/16 SECTION CORNER FOUND
RIGHT OF WAY MONUMENT
PROPERTY CORNER PIN
POWER POLE IN PLACE
TELEPHONE POLE IN PLACE
TELEGRAPH POLE IN PLACE
LIGHT POLE
PROPOSED CULVERT
EXISTING CULVERT
OUTLET DITCH
INLET DITCH
EXISTING DITCH
CHANNEL CHANGES
OFF-BLOCK PROJECTS
RIPRAP
BRIDGES
RAILROADS
PARCEL NUMBERS
APPROACH: EXIST.-PROPOSED

ASSOCIATED PROJECTS
STPP 54-1(8)0 P.E.
RELATED PROJECTS
S 54(4) S 54(3) F 407(2) STPP 54-1(13)0

AGREEMENT NUMBERS	
CONSTRUCTION LIMITS R/W CUT SECTION I.C. TRANSITION TOE OF FILL BACKSLOPE LIMITS INCLUDE ROUNDING	MAP REVISED _____ _____ _____ _____ _____ _____ FHWA/MDT APPROVAL 7/10/12

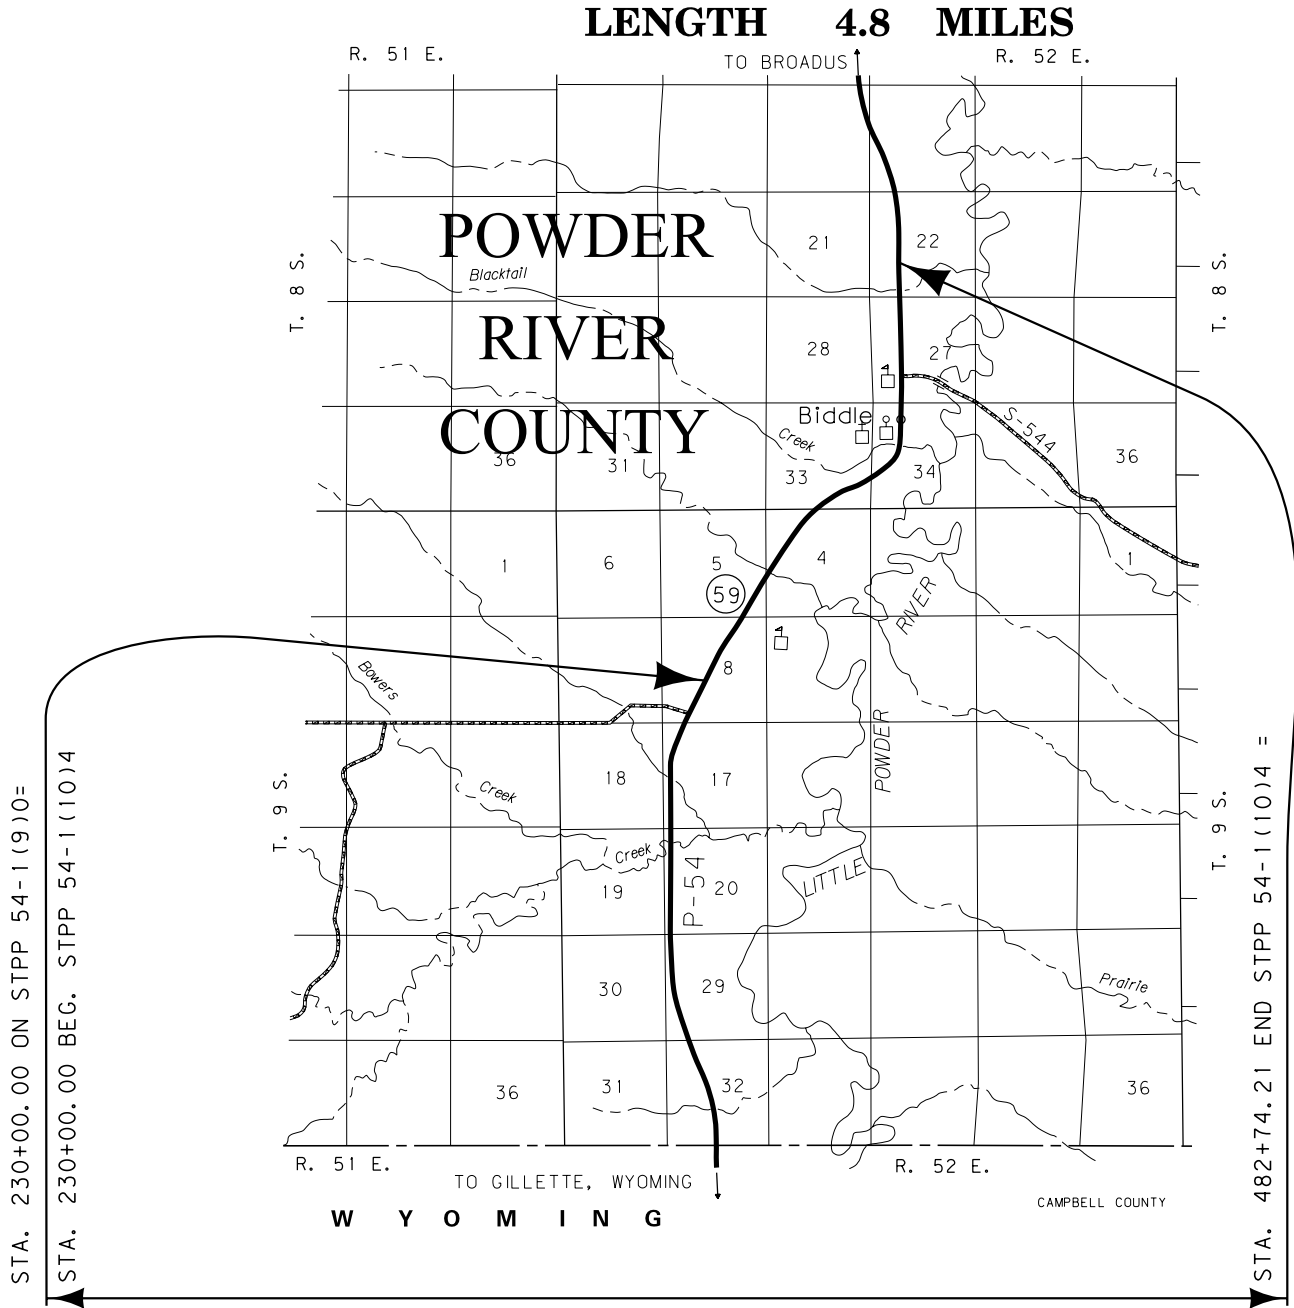

SEE SHEET NO. 2 FOR OWNERSHIP NAMES, ADDRESSES, AREAS, ETC.


GRID STATE PLANE COORDINATES

THIS IS A STATE PLANE COORDINATE PROJECT. ALL DIMENSIONS, DISTANCES AND AREAS ON THIS PROJECT ARE GRID, EXCEPT FOR THE EXISTING R/W WIDTH DIMENSION, WHICH IS RECORD. THE COMBINATION SCALE FACTOR IS 0.99982277 AND 0.99978609

STATE	RIGHT OF WAY	SHEET	TOTAL
		NO.	SHEETS
MONTANA		4	11
R/W ID.		STPP 54-1(15)4	
PROJECT NO.		5744-015-001	

BIDDLE-NORTH & SOUTH

SEE SHEET NO. 2 FOR OWNERSHIP NAMES, ADDRESSES, AREAS, ETC.

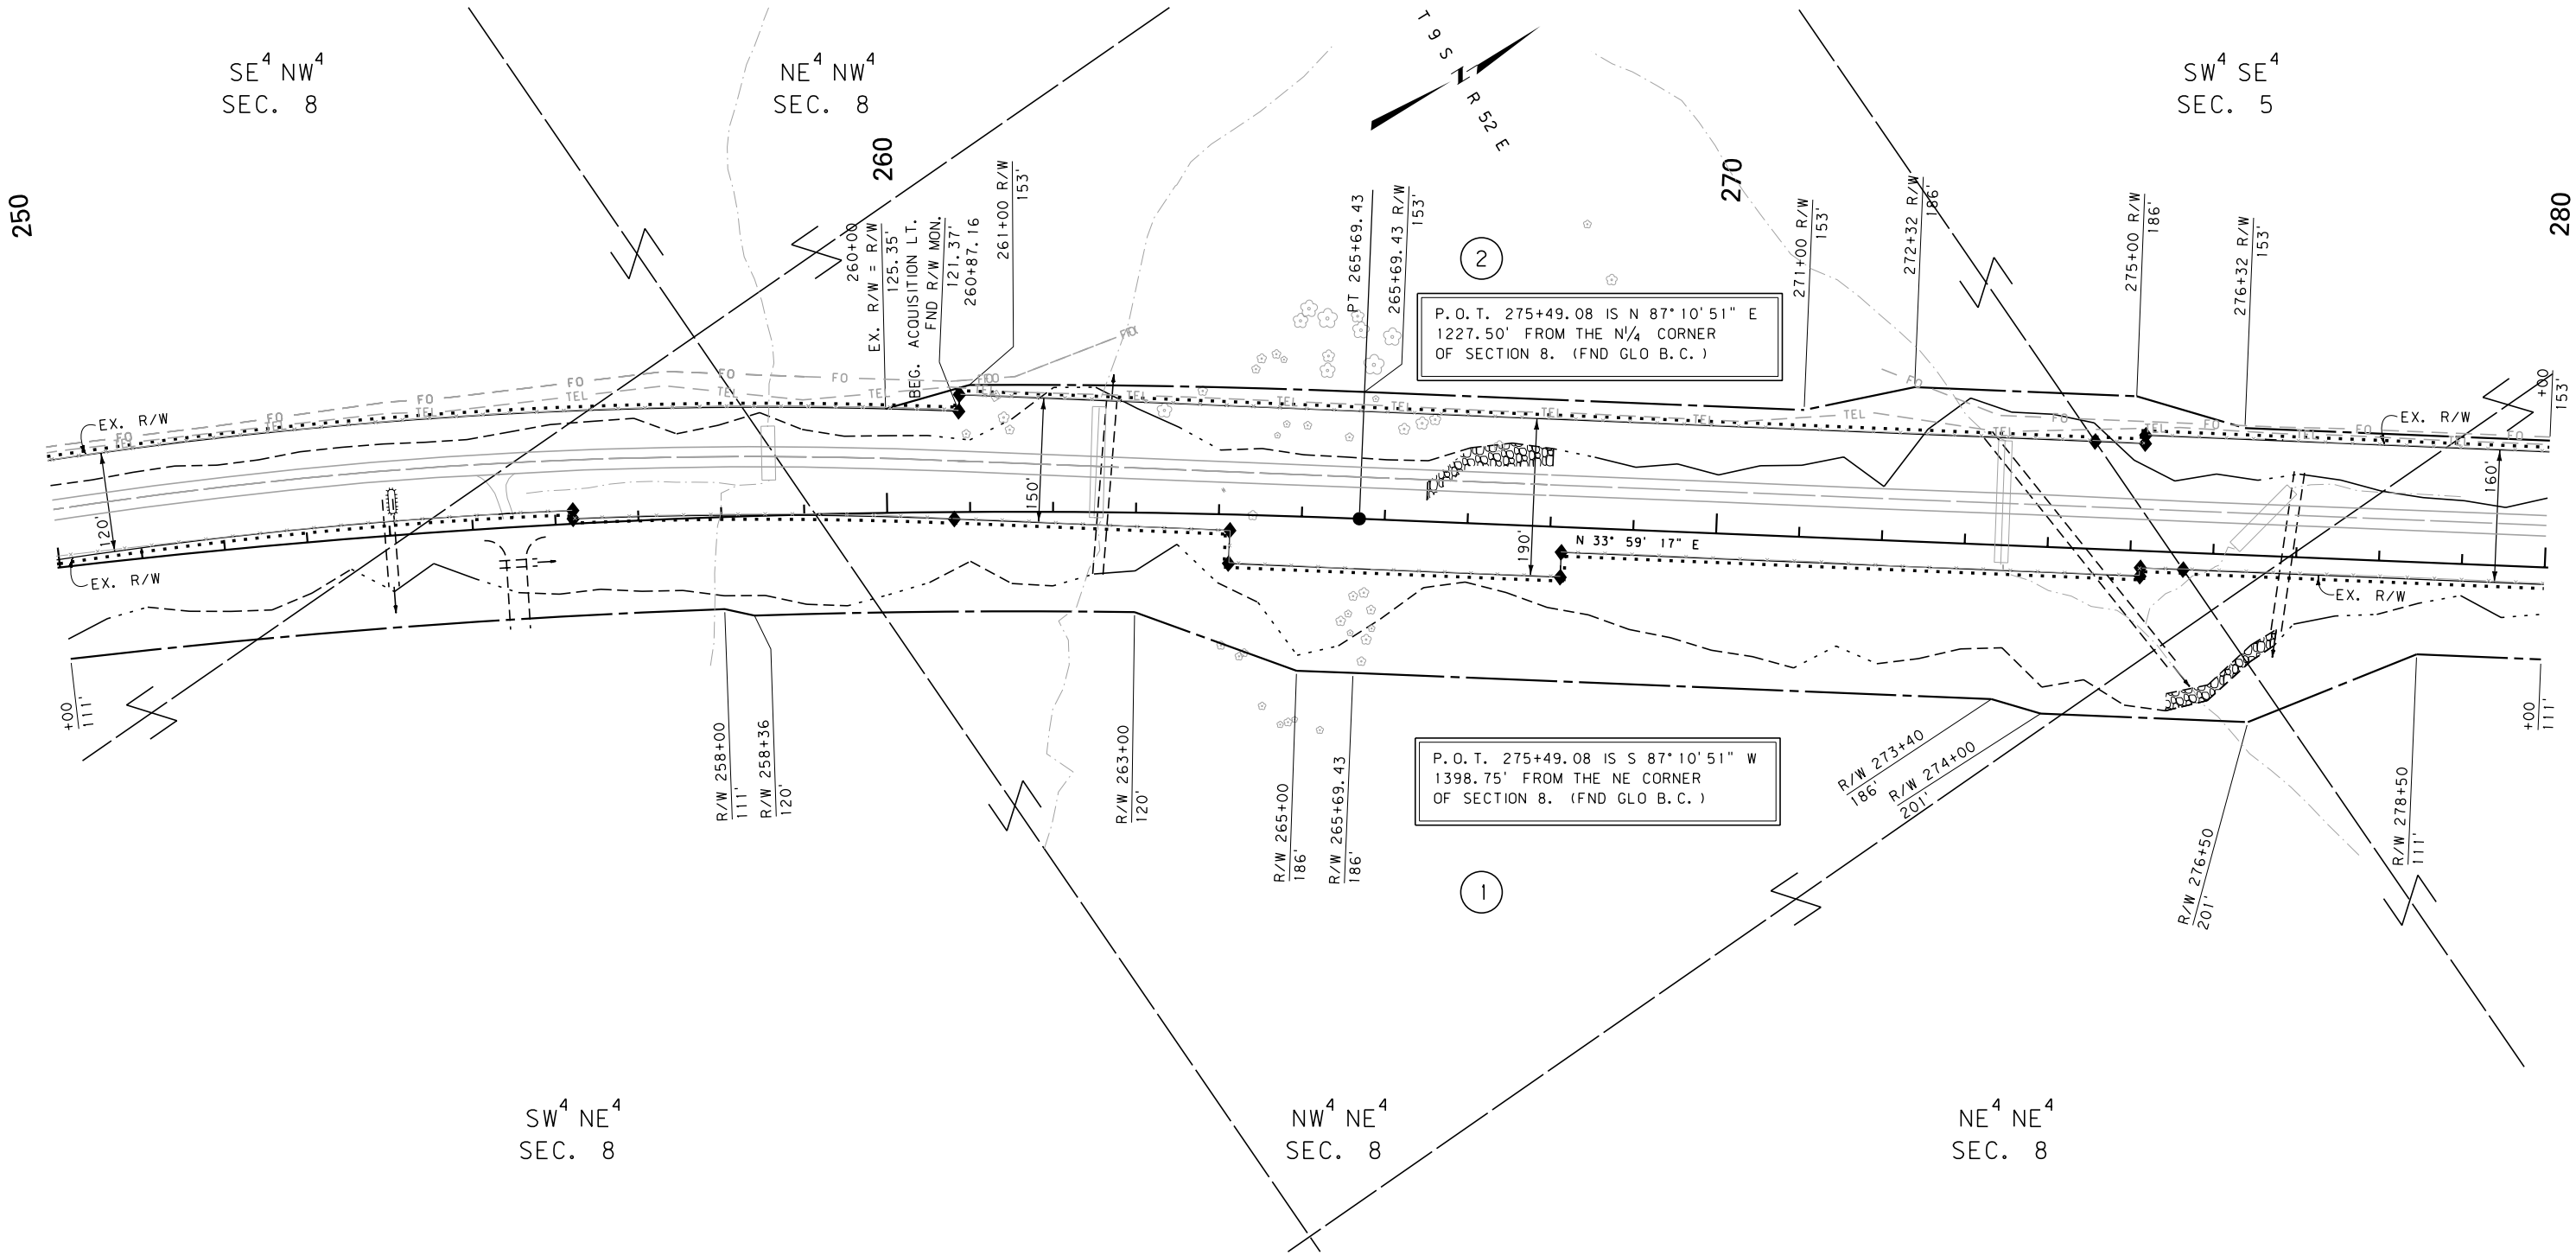

CONSTRUCTION LIMITS		MAP REVISED 9/6/12	
CUT SECTION	TOP OF CUT		
TRANSITION			
TOE OF FILL			
BACKSLOPE LIMITS INCLUDE ROUNDING		FHWA/MDT APPROVAL 7/10/12	
3	MDT MONTANA DEPARTMENT OF TRANSPORTATION	C:\DGN\5744001\ropln001.dgn	
2		11/16/2017	
1		10:04:58 AM CPS-U0460	

- NOTES:
1. THE PROPOSED R/W LINE WHERE A SPIRAL CURVE TRANSITION IS USED IS A CHORD RATHER THAN A CONCENTRIC CURVE.
 2. ALL STATIONS AND OFFSETS FOR R/W BREAKS ARE IN REFERENCE TO THE R/W BASELINE.

GRID STATE PLANE COORDINATES

THIS IS A STATE PLANE COORDINATE PROJECT. ALL DIMENSIONS, DISTANCES AND AREAS ON THIS PROJECT ARE GRID, EXCEPT FOR THE EXISTING R/W WIDTH DIMENSION, WHICH IS RECORD. THE COMBINATION SCALE FACTOR IS 0.99982277 AND 0.99978609

FOR EXISTING R/W RETRACEMENT, SEE CERTIFICATE OF SURVEY NO. 133430

MONTANA DEPARTMENT OF TRANSPORTATION

RIGHT OF WAY PLAN

POWDER RIVER COUNTY


SCALE 1"=100'

0 50' 100' 200' 300'

STATE	RIGHT OF WAY	SHEET	TOTAL
		NO.	SHEETS
MONTANA		6	11
R/W ID.		STPP 54-1(15)4	
PROJECT NO.		5744-015-001	

BIDDLE-NORTH & SOUTH

SEE SHEET NO. 2 FOR OWNERSHIP NAMES, ADDRESSES, AREAS, ETC.

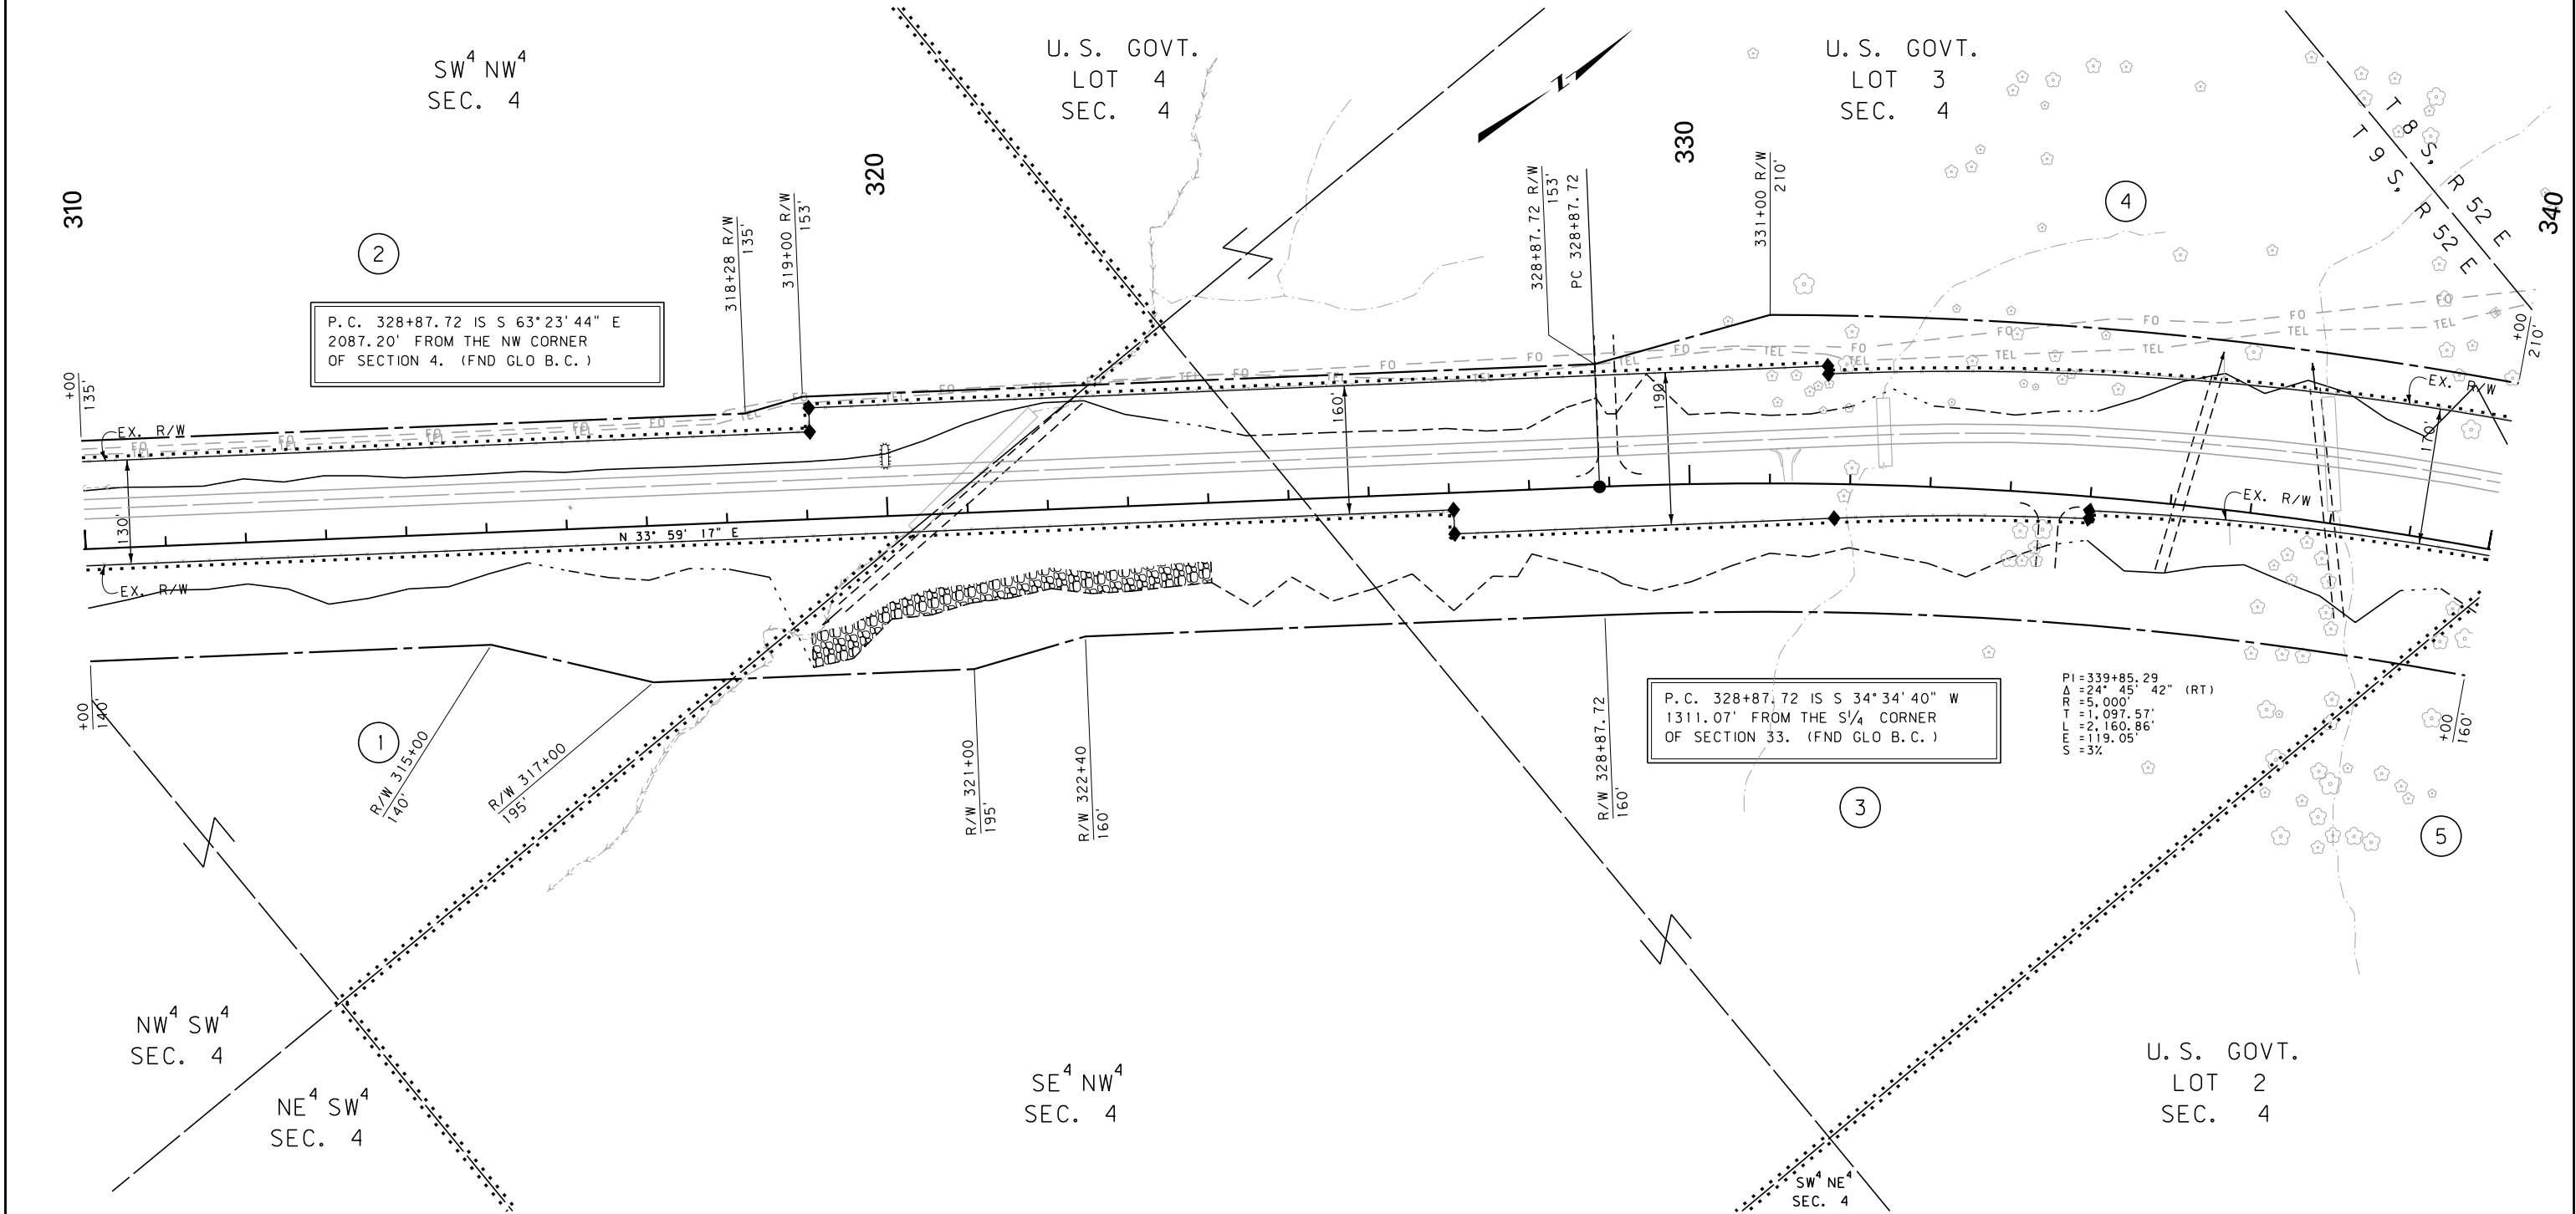

CONSTRUCTION LIMITS	MAP REVISED 9/6/12
CUT SECTION	
TRANSITION	
TOE OF FILL	
BACKSLOPE LIMITS INCLUDE ROUNDING	
	FHWA/MDT APPROVAL 7/10/12
3	C:\DGN\5744001\ropln002.dgn
2	11/16/2017
1	10:05:11 AM CPS-U0460

MDT MONTANA DEPARTMENT OF TRANSPORTATION

- NOTES:
1. THE PROPOSED R/W LINE WHERE A SPIRAL CURVE TRANSITION IS USED IS A CHORD RATHER THAN A CONCENTRIC CURVE.
 2. ALL STATIONS AND OFFSETS FOR R/W BREAKS ARE IN REFERENCE TO THE R/W BASELINE.

GRID STATE PLANE COORDINATES

THIS IS A STATE PLANE COORDINATE PROJECT. ALL DIMENSIONS, DISTANCES AND AREAS ON THIS PROJECT ARE GRID, EXCEPT FOR THE EXISTING R/W WIDTH DIMENSION, WHICH IS RECORD. THE COMBINATION SCALE FACTOR IS 0.99978609

FOR EXISTING R/W RETRACEMENT, SEE CERTIFICATE OF SURVEY NO. 133430

MONTANA DEPARTMENT OF TRANSPORTATION

RIGHT OF WAY PLAN

POWDER RIVER COUNTY

SCALE 1"=100'


0 50' 100' 200' 300'

STATE	RIGHT OF WAY	SHEET	TOTAL
		NO.	SHEETS
MONTANA		7	11
R/W ID.		STPP 54-1(15)4	
PROJECT NO.		5744-015-001	

BIDDLE-NORTH & SOUTH

SEE SHEET NO. 2 FOR OWNERSHIP NAMES, ADDRESSES, AREAS, ETC.

QUITCLAIM DEED TO:
RICHARD N. RUMPH & HOLLY E. RUMPH
DOC. NO. 137715; BOOK 100, PAGE 780
RECORDED: 3/09/2017

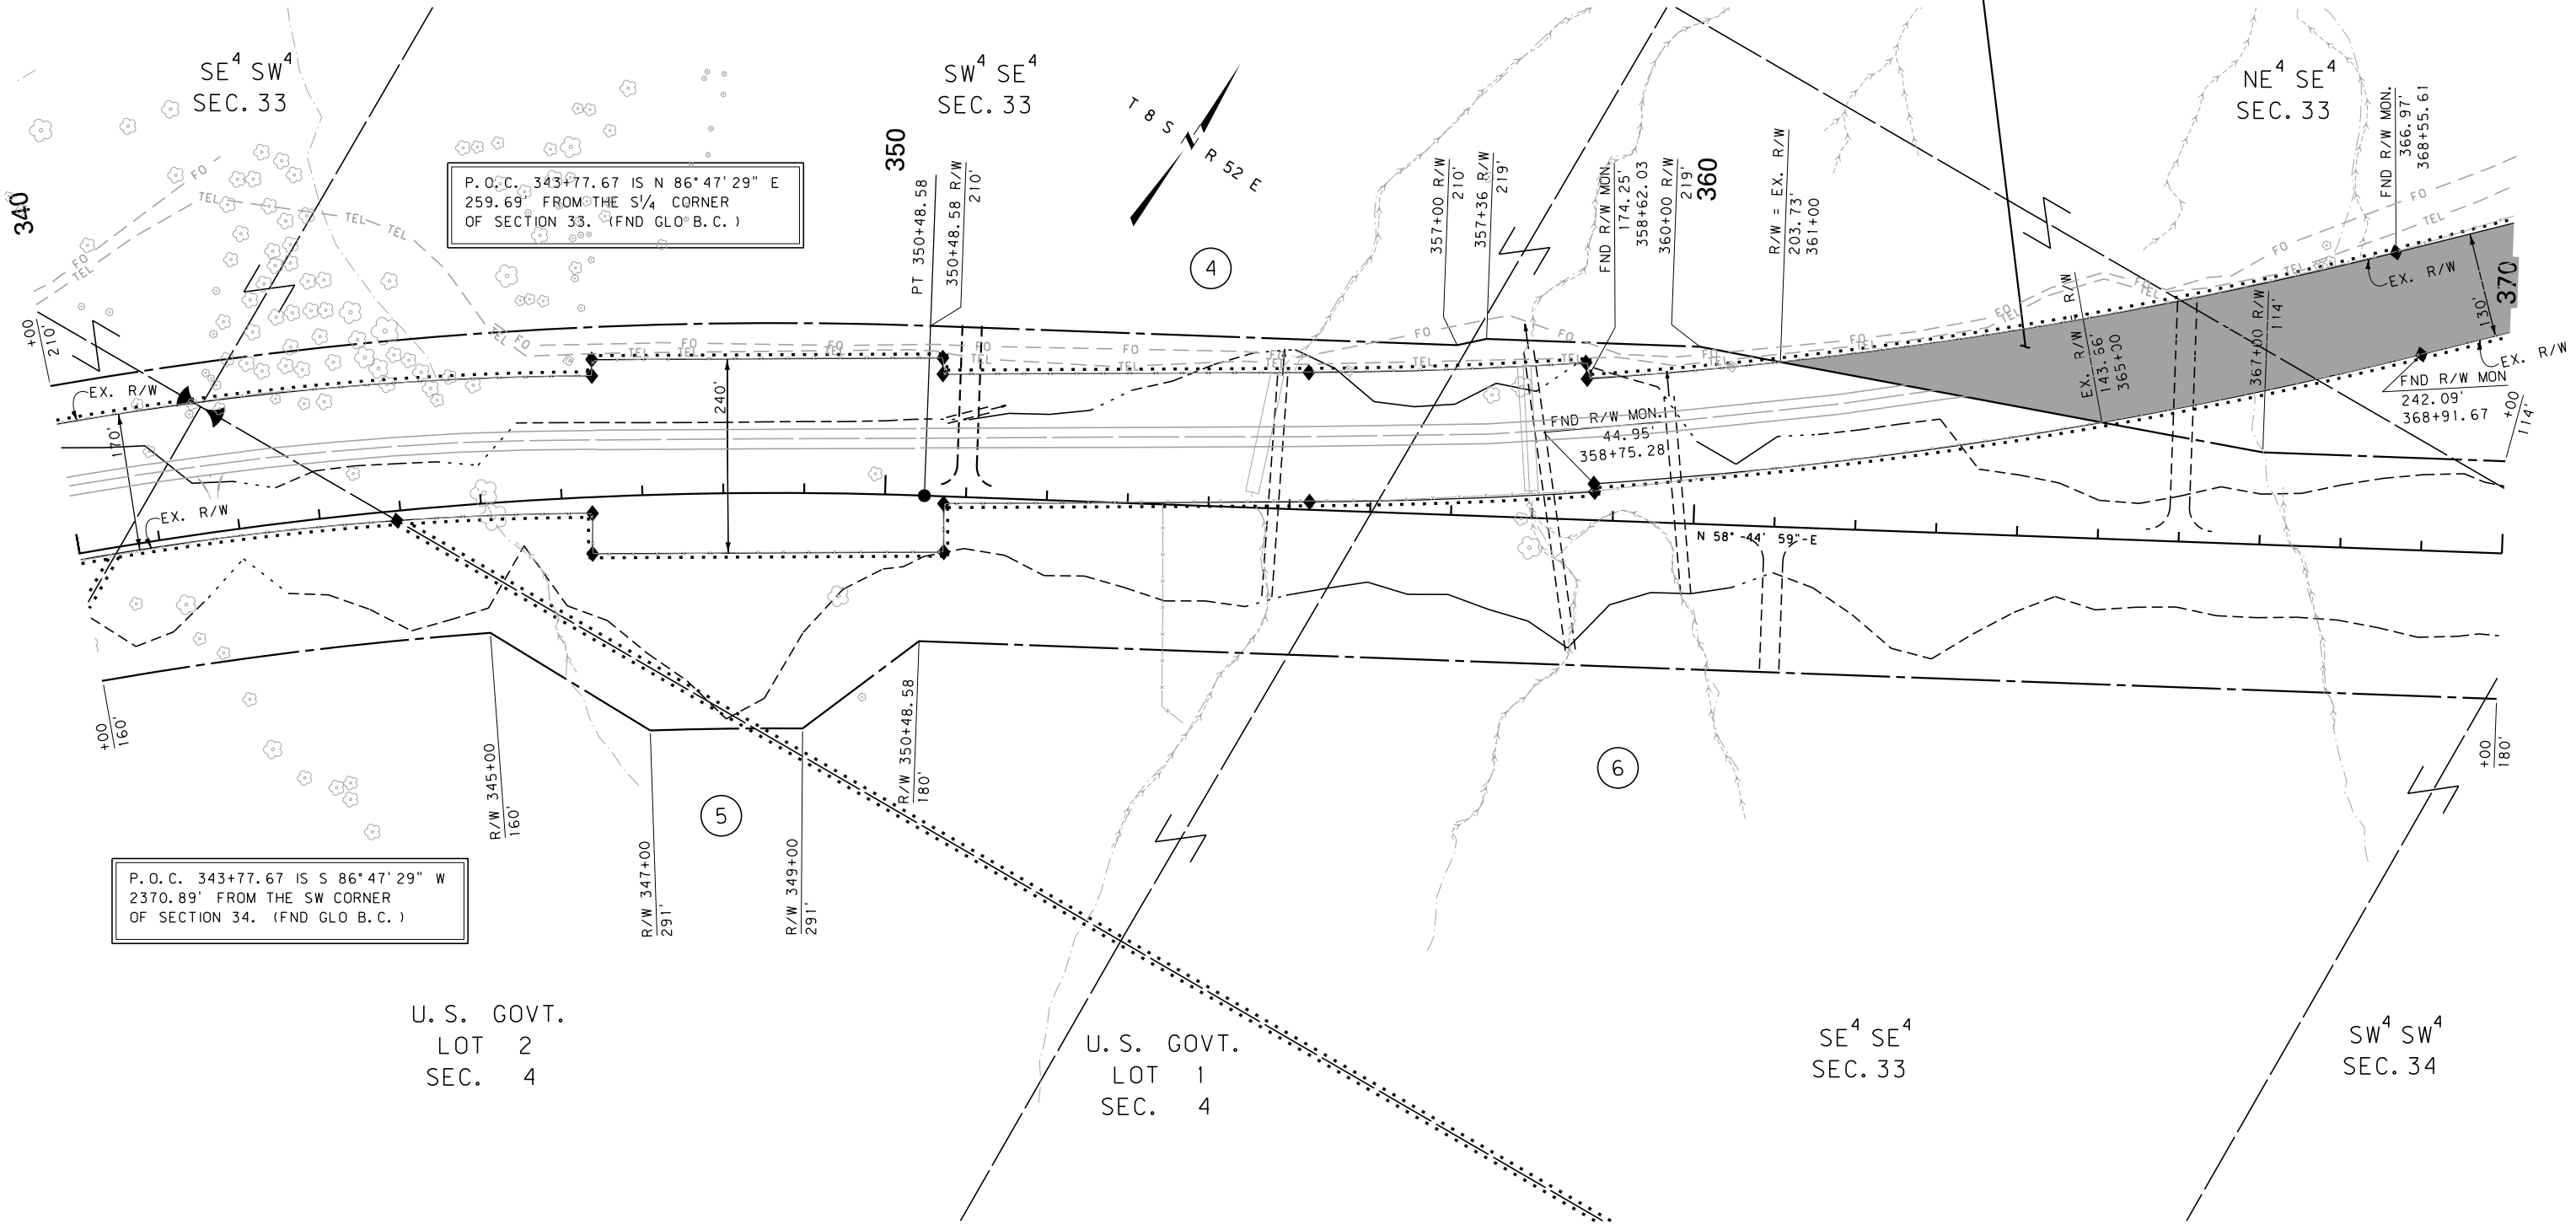

CONSTRUCTION LIMITS		MAP REVISED 9/6/12	
CUT SECTION	TOP OF CUT		
TRANSITION			
TOE OF FILL			
BACKSLOPE LIMITS INCLUDE ROUNDING		FHWA/MDT APPROVAL 7/10/12	
3	MDT★ MONTANA DEPARTMENT OF TRANSPORTATION	C:\DGN\5744001\ropln002.dgn	
2		11/16/2017	
1		10:05:14 AM CPS-U0460	

- NOTES:
1. THE PROPOSED R/W LINE WHERE A SPIRAL CURVE TRANSITION IS USED IS A CHORD RATHER THAN A CONCENTRIC CURVE.
 2. ALL STATIONS AND OFFSETS FOR R/W BREAKS ARE IN REFERENCE TO THE R/W BASELINE.

GRID STATE PLANE COORDINATES

THIS IS A STATE PLANE COORDINATE PROJECT. ALL DIMENSIONS, DISTANCES AND AREAS ON THIS PROJECT ARE GRID, EXCEPT FOR THE EXISTING R/W WIDTH DIMENSION, WHICH IS RECORD.
THE COMBINATION SCALE FACTOR IS 0.99978609


FOR EXISTING R/W RETRACEMENT, SEE CERTIFICATE OF SURVEY NO. 133430

MONTANA DEPARTMENT OF TRANSPORTATION
RIGHT OF WAY PLAN
POWDER RIVER COUNTY
SCALE 1"=100'
0 50' 100' 200' 300'

STATE	RIGHT OF WAY	SHEET	TOTAL
		NO.	SHEETS
MONTANA		9	11
R/W ID.		STPP 54-1(15)4	
PROJECT NO.		5744-015-001	

BIDDLE-NORTH & SOUTH

SEE SHEET NO. 2 FOR OWNERSHIP NAMES, ADDRESSES, AREAS, ETC.

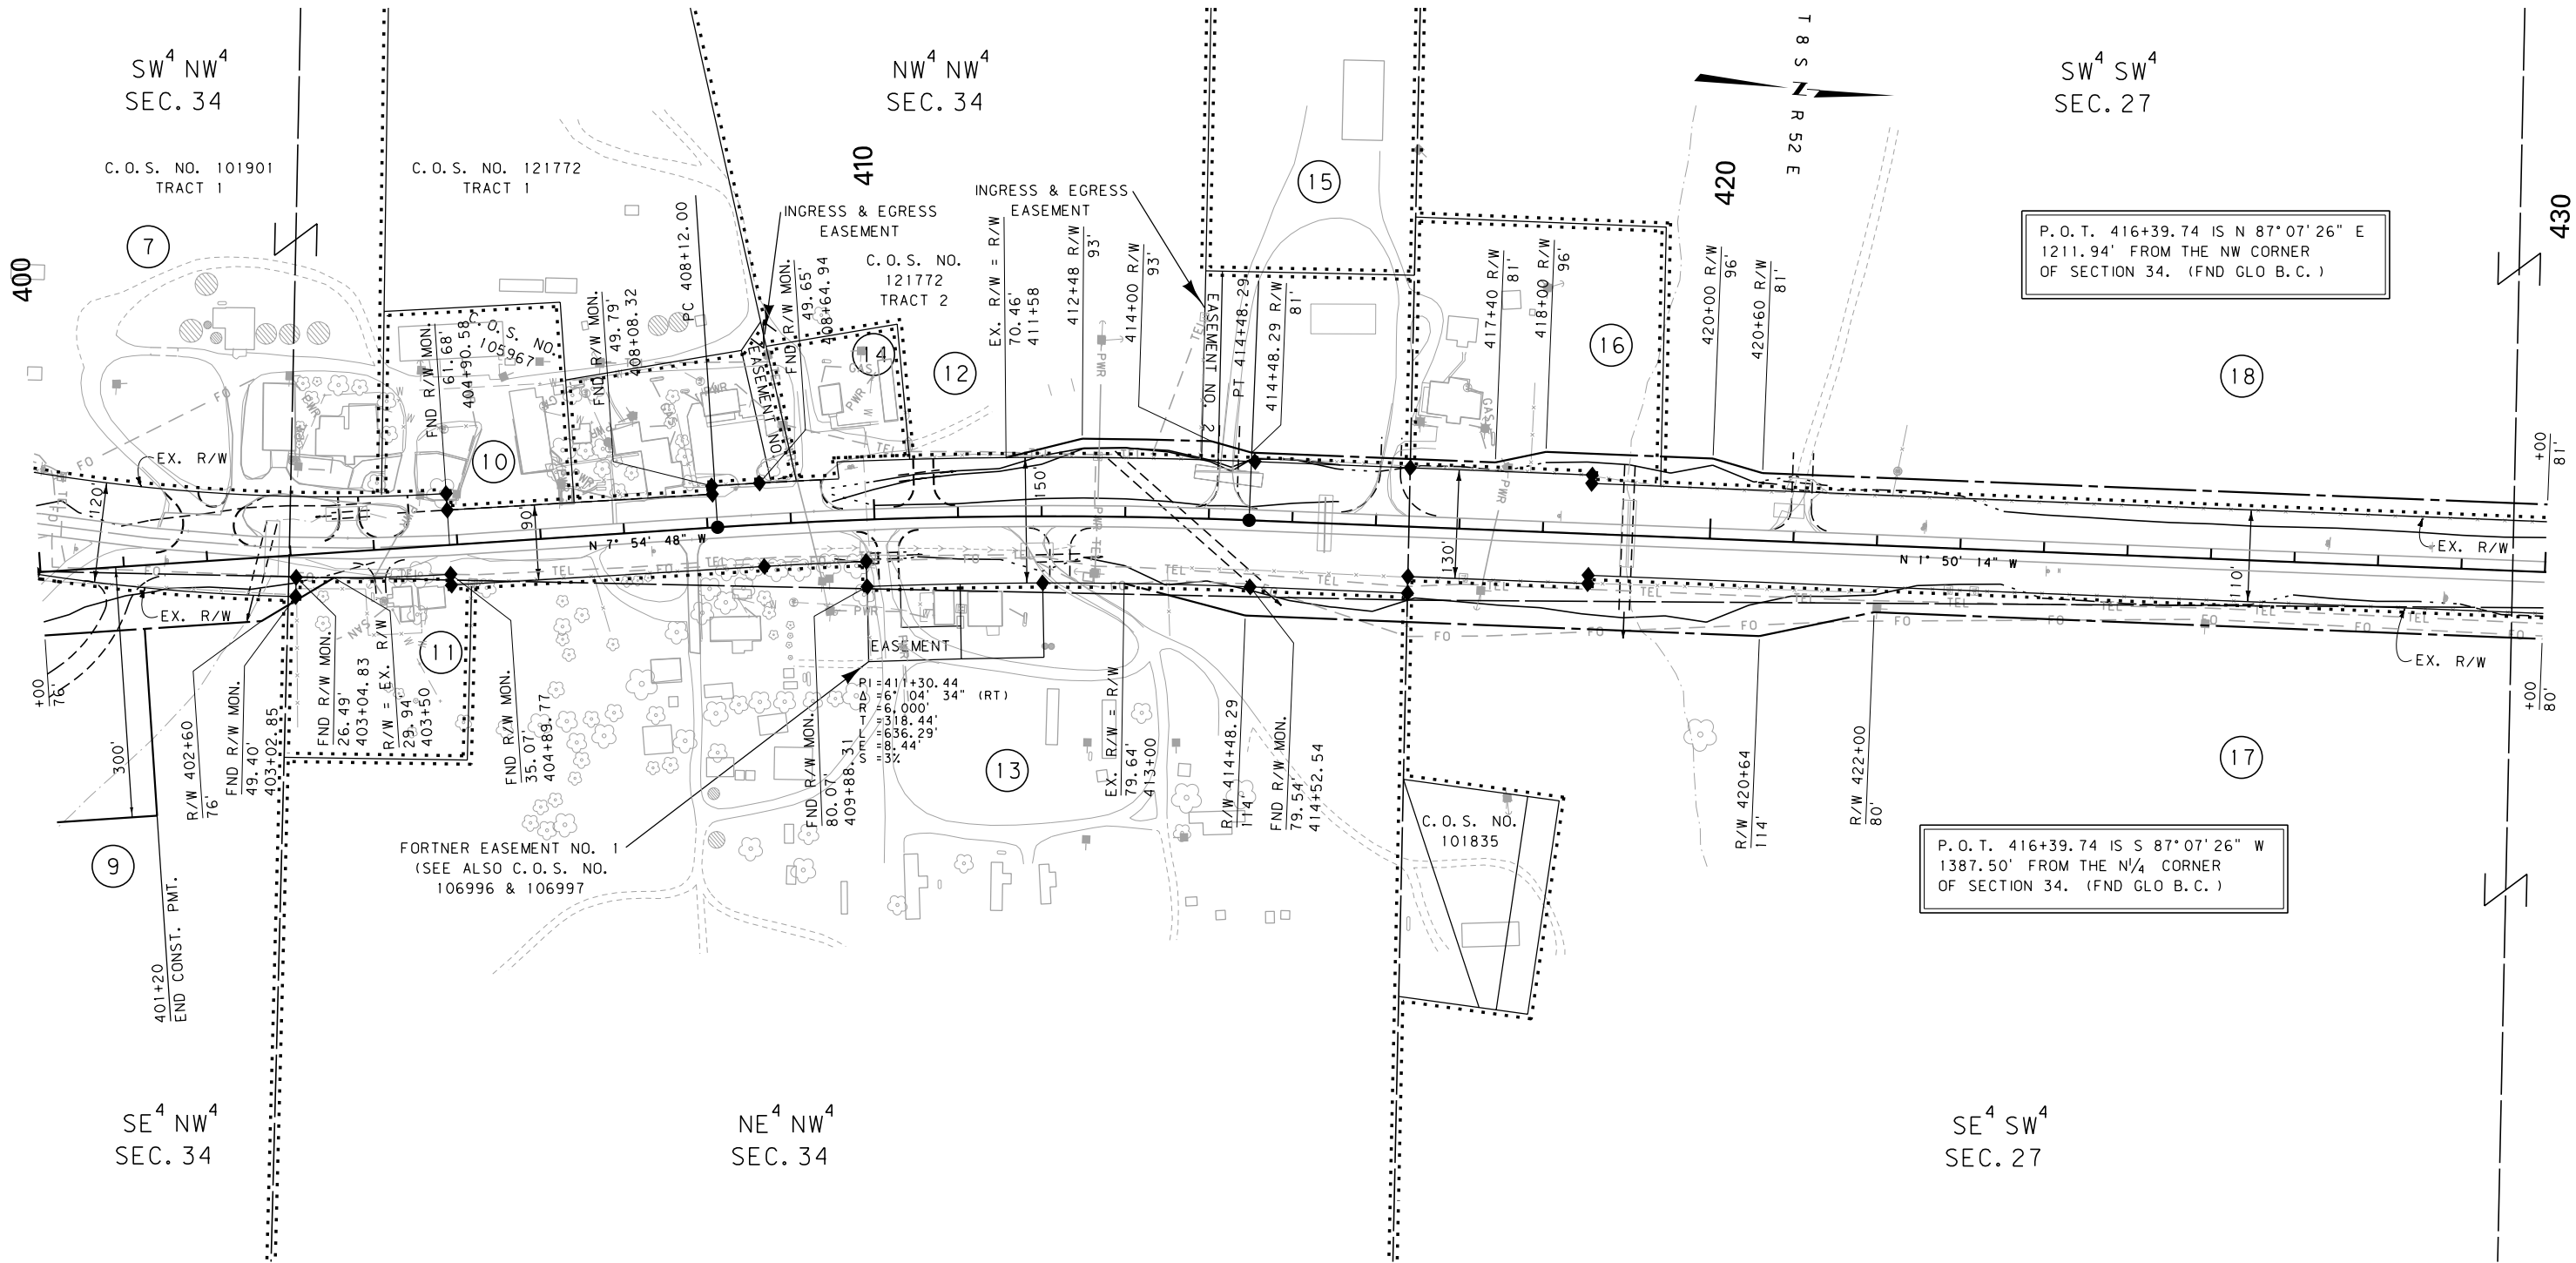

CONSTRUCTION LIMITS
CUT SECTION
TRANSITION
TOE OF FILL
BACKSLOPE LIMITS
INCLUDE ROUNDING

MAP REVISED 9/6/12

FHWA/MDT APPROVAL
7/10/12

3
2
1

MDTA MONTANA DEPARTMENT OF TRANSPORTATION
C:\DGN\5744001\ropln003.dgn
11/16/2017
10:05:30 AM CPS-U0460

- NOTES:
1. THE PROPOSED R/W LINE WHERE A SPIRAL CURVE TRANSITION IS USED IS A CHORD RATHER THAN A CONCENTRIC CURVE.
 2. ALL STATIONS AND OFFSETS FOR R/W BREAKS ARE IN REFERENCE TO THE R/W BASELINE.

GRID STATE PLANE COORDINATES

THIS IS A STATE PLANE COORDINATE PROJECT. ALL DIMENSIONS, DISTANCES AND AREAS ON THIS PROJECT ARE GRID, EXCEPT FOR THE EXISTING R/W WIDTH DIMENSION, WHICH IS RECORD.
THE COMBINATION SCALE FACTOR IS 0.99978609

FOR EXISTING R/W RETRACEMENT, SEE CERTIFICATE OF SURVEY NO. 133430

MONTANA DEPARTMENT OF TRANSPORTATION

RIGHT OF WAY PLAN

POWDER RIVER COUNTY


SCALE 1"=100'

0 50' 100' 200' 300'

STATE	RIGHT OF WAY	SHEET	TOTAL
MONTANA		NO.	SHEETS
		10	11
R/W ID.		STPP 54-1(15)4	
PROJECT NO.		5744-015-001	

BIDDLE-NORTH & SOUTH

SEE SHEET NO. 2 FOR OWNERSHIP NAMES, ADDRESSES, AREAS, ETC.

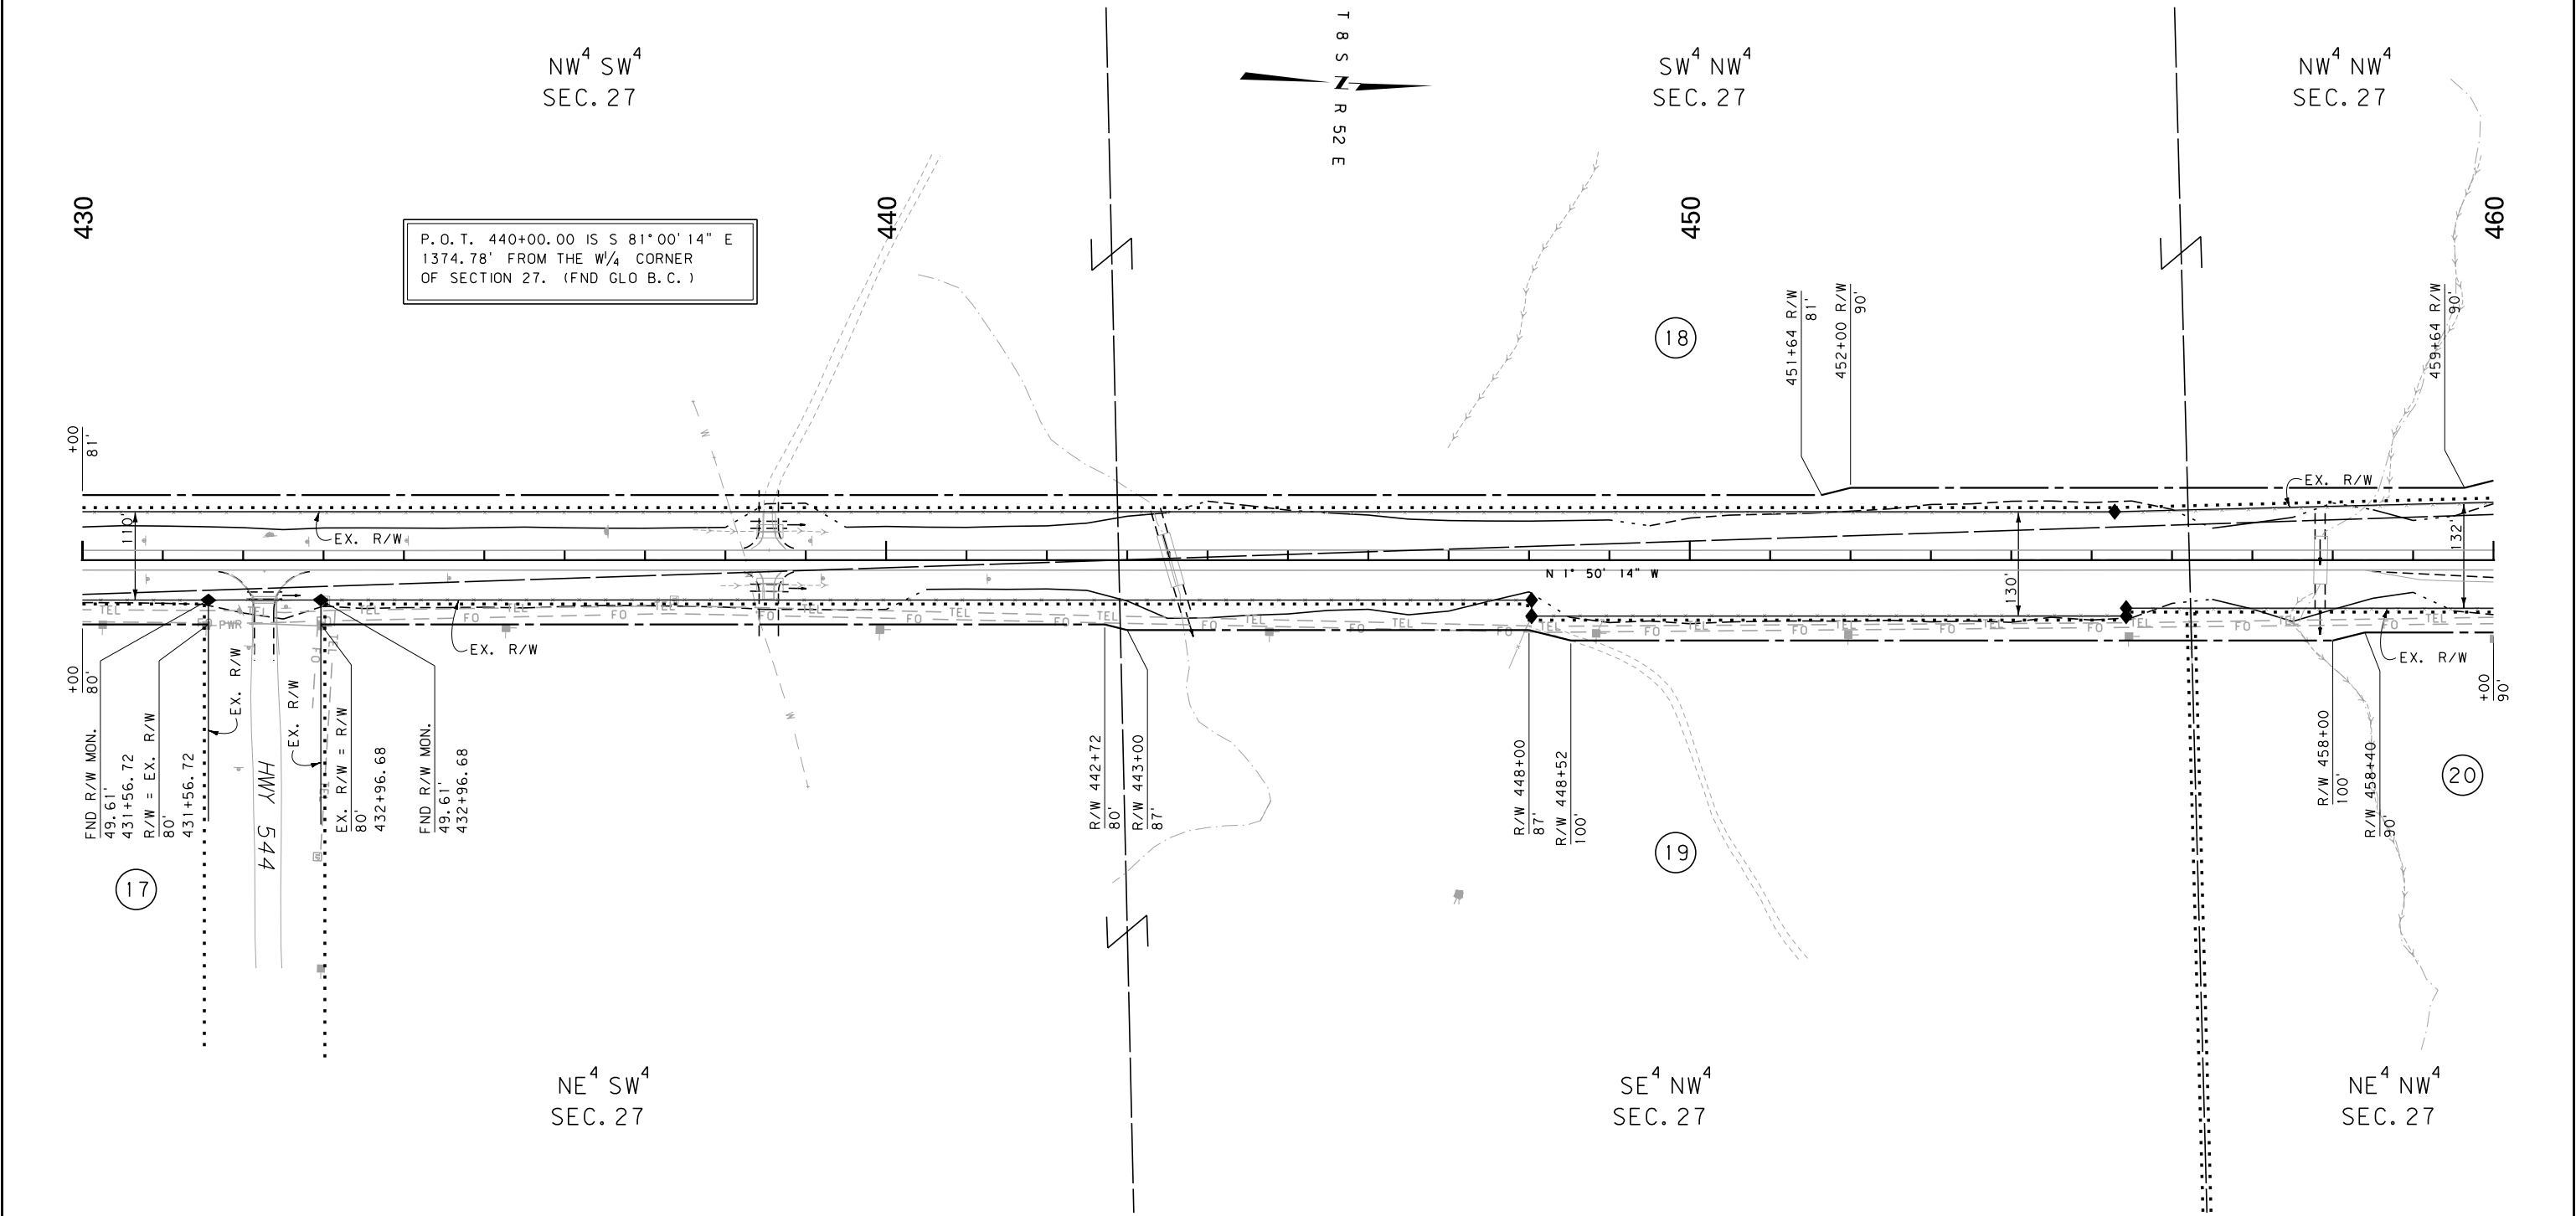

CONSTRUCTION LIMITS		MAP REVISED 9/6/12	
CUT SECTION	TOP OF CUT		
TRANSITION			
TOE OF FILL			
BACKSLOPE LIMITS			
INCLUDE ROUNDING			
FHWA/MDT APPROVAL		7/10/12	
3	MDTA	MONTANA DEPARTMENT	C:\DGN\5744001\ropln003.dgn
2		OF TRANSPORTATION	11/16/2017
1			10:05:33 AM CPS - U0460

NOTES:
1. THE PROPOSED R/W LINE WHERE A SPIRAL CURVE TRANSITION IS USED IS A CHORD RATHER THAN A CONCENTRIC CURVE.
2. ALL STATIONS AND OFFSETS FOR R/W BREAKS ARE IN REFERENCE TO THE R/W BASELINE.

GRID STATE PLANE COORDINATES

THIS IS A STATE PLANE COORDINATE PROJECT. ALL DIMENSIONS, DISTANCES AND AREAS ON THIS PROJECT ARE GRID, EXCEPT FOR THE EXISTING R/W WIDTH DIMENSION, WHICH IS RECORD. THE COMBINATION SCALE FACTOR IS 0.99978609

FOR EXISTING R/W RETRACEMENT, SEE CERTIFICATE OF SURVEY NO. 133430

MONTANA DEPARTMENT OF TRANSPORTATION
RIGHT OF WAY PLAN
POWDER RIVER COUNTY
SCALE 1"=100'
0 50' 100' 200' 300'

